

**This electronic collection of documents is provided
for the convenience of the user
and is Not a Certified Document –**

**The documents contained herein were originally issued
and sealed by the individuals whose names and license
numbers appear on each page, on the dates appearing
with their signature on that page.**

**This file or an individual page
shall not be considered a certified document.**

CROSS SECTION SHEET INDEX

XSC SUMMARY X-1A THRU X-1H

- L- X-2 THRU X-193
- Y1- X-194 THRU X-197
- Y2- X-198 THRU X-199
- Y3- X-200
- Y4- X-201
- Y5- X-202 THRU X-203
- Y6- X-204 THRU X-205
- Y7- X-206 THRU X-207
- Y8- X-208
- Y9- X-209 THRU X-210
- Y10- X-211
- Y11- X-212 THRU X-213
- Y12- X-214
- Y13- X-215
- Y15- X-216
- Y16- X-217
- Y17- X-218
- Y18- X-219 THRU X-220
- Y19- X-221
- Y21- X-222
- Y23- X-223
- Y24- X-224
- Y25- X-225
- Y26- X-226
- Y27- X-227
- Y28- X-228
- LPA- /-RPA- X-229 THRU X-230
- LPD- /-RPD- X-231

SHALLOW UNDERCUT



**STATE OF NORTH CAROLINA
DIVISION OF HIGHWAYS**

PROJ. REFERENCE NO.	SHEET NO.
R-4705	X-1A

Quantities are approximate only. The Resident Engineer will recross-section the work accurately when the project is staked out. These cross-section notes will be used in computing the final quantities for which the contractor will be paid.

NOTE: EMBANKMENT COLUMN DOES NOT INCLUDE BACKFILL FOR UNDERCUT

CROSS-SECTION SUMMARY

Station	Uncl. Exc.	Embt	Station	Uncl. Exc.	Embt	Station	Uncl. Exc.	Embt	Station	Uncl. Exc.	Embt	Station	Uncl. Exc.	Embt	Station	Uncl. Exc.	Embt
L LT	(cu. yd.)	(cu. yd.)	L LT	(cu. yd.)	(cu. yd.)	L LT	(cu. yd.)	(cu. yd.)	L LT	(cu. yd.)	(cu. yd.)	L LT	(cu. yd.)	(cu. yd.)	L LT	(cu. yd.)	(cu. yd.)
10+50.00	0	0	37+00.00	62	4	61+00.00	52	11	92+00.00	10	36	118+50.00	14	62	142+50.00	16	90
11+00.00	16	19	37+50.00	56	6	61+50.00	51	13	92+50.00	8	25	119+00.00	21	51	143+00.00	14	82
11+50.00	33	38	38+00.00	42	10	62+00.00	31	19	93+00.00	9	21	119+50.00	31	42	143+50.00	11	77
12+00.00	42	36	38+50.00	27	19	62+50.00	28	24	93+50.00	19	18	120+00.00	39	37	144+00.00	10	71
12+50.00	51	31	39+00.00	25	21	63+00.00	51	24	94+00.00	30	15				144+50.00	5	36
13+00.00	49	28	39+50.00	23	19	63+50.00	50	21	94+50.00	46	12	Station	Uncl. Exc.	Embt	145+00.00	0	4
13+50.00	46	27	40+00.00	22	19	64+00.00	24	21	95+00.00	57	10	L LT	(cu. yd.)	(cu. yd.)	145+50.00	0	0
14+00.00	48	16	40+50.00	42	21	64+50.00	48	38	95+50.00	73	9				146+00.00	0	0
14+50.00	49	15	41+00.00	65	25	65+00.00	88	55	96+00.00	86	8	120+00.00	0	0	146+50.00	13	10
15+00.00	47	21	41+50.00	60	29	65+50.00	61	64	96+50.00	86	7	120+50.00	42	31	147+00.00	31	20
15+50.00	66	16	42+00.00	49	32	66+00.00	37	74	97+00.00	77	9	121+00.00	43	29	147+50.00	41	21
16+00.00	74	14	42+50.00	45	28	66+50.00	27	85	97+50.00	60	16	121+50.00	44	28	148+00.00	64	23
16+50.00	57	16	43+00.00	44	22	67+00.00	18	99	98+00.00	43	22	122+00.00	42	25	148+50.00	67	32
17+00.00	48	17	43+50.00	50	11	67+50.00	9	96	98+50.00	33	26	122+50.00	44	22	149+00.00	104	31
17+50.00	32	19	44+00.00	43	11	68+00.00	15	87	99+00.00	29	27	123+00.00	41	22	149+50.00	146	19
18+00.00	26	20	44+50.00	25	23	68+50.00	33	99	99+50.00	30	22	123+50.00	32	27	150+00.00	128	16
18+50.00	37	16	45+00.00	25	25	69+00.00	33	93	100+00.00	38	16	124+00.00	29	29			
19+00.00	44	14	45+50.00	26	30	69+50.00	14	59	100+50.00	46	14	124+50.00	15	16	Station	Uncl. Exc.	Embt
19+50.00	34	13	46+00.00	27	37	70+00.00	14	35	101+00.00	33	20	125+00.00	34	23	L LT	(cu. yd.)	(cu. yd.)
20+00.00	26	10	46+50.00	29	37	70+50.00	31	30	101+50.00	20	26	125+50.00	57	37			
20+50.00	30	7	47+00.00	26	35	71+00.00	36	31	102+00.00	21	23	126+00.00	44	29	150+00.00	0	0
21+00.00	32	8	47+50.00	30	31	71+50.00	31	53	102+50.00	34	11	126+50.00	42	20	150+50.00	112	18
21+50.00	39	7	48+00.00	45	24	72+00.00	17	107	103+00.00	35	10	127+00.00	55	11	151+00.00	102	23
22+00.00	108	5	48+50.00	53	19	72+50.00	4	164	103+50.00	35	37	127+50.00	50	15	151+50.00	96	26
22+50.00	149	3	49+00.00	46	19	73+00.00	6	232	104+00.00	45	18	128+00.00	28	23	152+00.00	95	25
23+00.00	113	1	49+50.00	35	21	73+50.00	19	295	104+50.00	47	20	128+50.00	22	25	152+50.00	95	22
23+50.00	96	4	50+00.00	29	21	74+00.00	29	288	105+00.00	57	24	129+00.00	17	30	153+00.00	92	19
24+00.00	91	11	50+50.00	29	18	74+50.00	17	248	105+50.00	66	31	129+50.00	15	33	153+50.00	85	16
24+50.00	95	14	51+00.00	24	17	75+00.00	2	216	106+00.00	50	43	130+00.00	18	29	154+00.00	71	14
25+00.00	87	13	51+50.00	20	19	75+50.00	0	208	106+50.00	28	51	130+50.00	23	25	154+50.00	63	10
25+50.00	75	19	52+00.00	10	21	76+00.00	0	206	107+00.00	24	56	131+00.00	21	24	155+00.00	58	8
26+00.00	80	25	52+50.00	0	29	76+50.00	0	189	107+50.00	22	64	131+50.00	16	26	155+50.00	50	10
26+50.00	82	25	53+00.00	0	40	77+00.00	0	162	108+00.00	18	72	132+00.00	15	27	156+00.00	46	13
27+00.00	82	26	53+50.00	0	49	77+50.00	0	116	108+50.00	7	80	132+50.00	15	31	156+50.00	45	15
27+50.00	79	23	54+00.00	1	51	78+00.00	0	76	109+00.00	0	91	133+00.00	12	33	157+00.00	43	18
28+00.00	74	14	54+50.00	1	41	78+50.00	0	55	109+50.00	0	96	133+50.00	15	28	157+50.00	45	21
28+50.00	73	6	55+00.00	11	36	79+00.00	0	54	110+00.00	21	88	134+00.00	34	21	158+00.00	47	23
29+00.00	70	4	55+50.00	27	31	79+50.00	0	52	110+50.00	29	85	134+50.00	73	13	158+50.00	48	23
29+50.00	69	5	56+00.00	47	22	80+00.00	0	60	111+00.00	12	92	135+00.00	100	20	159+00.00	54	23
30+00.00	73	7	56+50.00	52	15	80+50.00	0	69	111+50.00	13	69	135+50.00	105	35	159+50.00	63	23
30+50.00	75	8	57+00.00	44	11	81+00.00	0	75	112+00.00	22	76	136+00.00	97	35	160+00.00	65	22
31+00.00	80	7				81+50.00	0	69	112+50.00	22	111	136+50.00	68	35	160+50.00	51	17
31+50.00	80	7	Station	Uncl. Exc.	Embt	82+00.00	0	52	113+00.00	24	104	137+00.00	38	36	161+00.00	42	14
32+00.00	38	12				82+50.00	0	42	113+50.00	29	86	137+50.00	19	38	161+50.00	51	12
32+50.00	4	20	L LT	(cu. yd.)	(cu. yd.)	83+00.00	1	32	114+00.00	43	73	138+00.00	21	43	162+00.00	63	10
33+00.00	35	19	57+00.00	0	0	83+50.00	1	32	114+50.00	73	64	138+50.00	54	47	162+50.00	76	9
33+50.00	61	14	57+50.00	46	6	84+01.97	1	37	115+00.00	59	64	139+00.00	64	70	163+00.00	85	8
34+00.00	55	15	58+00.00	43	3				115+50.00	30	60	139+50.00	56	70	163+50.00	94	8
34+50.00	52	16	58+50.00	35	11	Station	Uncl. Exc.	Embt	116+00.00	28	51	140+00.00	36	59	164+00.00	105	8
35+00.00	52	14	59+00.00	44	15				116+50.00	20	54	140+50.00	14	69	164+50.00	121	8
35+50.00	50	11	59+50.00	53	12	L LT	(cu. yd.)	(cu. yd.)	117+00.00	16	59	141+00.00	17	73	165+00.00	144	10
36+00.00	48	10	60+00.00	55	12	91+41.97	0	0	117+50.00	16	63	141+50.00	17	81	165+50.00	151	14
36+50.00	57	6	60+50.00	56	11	91+50.00	1	7	118+00.00	13	65	142+00.00	16	90	166+00.00	148	21

STATE OF NORTH CAROLINA DIVISION OF HIGHWAYS

PROJ. REFERENCE NO.	SHEET NO.
R-4705	X-1B

Quantities are approximate only. The Resident Engineer will recross-section the work accurately when the project is staked out. These cross-section notes will be used in computing the final quantities for which the contractor will be paid.

NOTE: EMBANKMENT COLUMN DOES NOT INCLUDE BACKFILL FOR UNDERCUT

CROSS-SECTION SUMMARY

Station	Uncl. Exc.	Embt	Station	Uncl. Exc.	Embt	Station	Uncl. Exc.	Embt	Station	Uncl. Exc.	Embt	Station	Uncl. Exc.	Embt	Station	Uncl. Exc.	Embt
L LT	(cu. yd.)	(cu. yd.)	L LT	(cu. yd.)	(cu. yd.)	L LT	(cu. yd.)	(cu. yd.)	L LT	(cu. yd.)	(cu. yd.)	L LT	(cu. yd.)	(cu. yd.)	L LT	(cu. yd.)	(cu. yd.)
166+50.00	76	15	190+50.00	18	63	214+50.00	48	26	240+00.00	0	0	266+50.00	97	19	290+50.00	74	31
167+00.00	0	18	191+00.00	21	80	215+00.00	46	25	240+50.00	54	15	267+00.00	103	22	291+00.00	83	36
167+50.00	27	32	191+50.00	19	91	215+50.00	53	22	241+00.00	73	8	267+50.00	104	21	291+50.00	79	36
168+00.00	62	29	192+00.00	15	95	216+00.00	67	19	241+50.00	85	15	268+00.00	96	20	292+00.00	72	30
168+50.00	65	22	192+50.00	6	64	216+50.00	76	17	242+00.00	94	15	268+50.00	93	21	292+50.00	76	23
169+00.00	58	20	193+00.00	0	18	217+00.00	83	14	242+50.00	104	11	269+00.00	90	20	293+00.00	84	18
169+50.00	55	22	193+50.00	0	2	217+50.00	90	11	243+00.00	107	9	269+50.00	89	17	293+50.00	69	19
170+00.00	52	19	194+00.00	0	42	218+00.00	93	12	243+50.00	97	12	270+00.00	93	14	294+00.00	62	19
170+50.00	47	17	194+50.00	0	85	218+50.00	88	12	244+00.00	74	11				294+50.00	64	23
171+00.00	47	15	195+00.00	4	112	219+00.00	91	13	244+50.00	41	19	Station	Uncl. Exc.	Embt	295+00.00	62	26
171+50.00	45	18	195+50.00	8	152	219+50.00	100	12	245+00.00	33	21				295+50.00	71	26
172+00.00	41	17	196+00.00	7	154	220+00.00	105	9	245+50.00	23	13	L LT	(cu. yd.)	(cu. yd.)	296+00.00	76	31
172+50.00	40	20	196+50.00	23	98	220+50.00	112	8	246+00.00	3	8	270+00.00	0	0	296+50.00	75	32
173+00.00	32	33	197+00.00	33	141	221+00.00	121	5	246+50.00	3	6	270+50.00	101	12	297+00.00	79	31
173+50.00	26	37	197+50.00	49	135	221+50.00	125	4	247+00.00	2	11	271+00.00	113	10	297+50.00	77	30
174+00.00	30	41	198+00.00	56	38	222+00.00	125	3	247+50.00	0	26	271+50.00	113	10	298+00.00	80	27
174+50.00	23	43	198+50.00	42	31	222+50.00	122	2	248+00.00	16	32	272+00.00	116	11	298+50.00	93	26
175+00.00	12	43	199+00.00	42	28	223+00.00	109	1	248+50.00	34	27	272+50.00	123	9	299+00.00	90	29
175+50.00	11	38	199+50.00	43	26	223+50.00	89	2	249+00.00	20	38	273+00.00	110	10	299+50.00	94	34
176+00.00	12	32	200+00.00	47	25	224+00.00	87	2	249+50.00	42	31	273+50.00	85	16	300+00.00	100	39
176+50.00	15	29	200+50.00	53	23	224+50.00	97	4	250+00.00	81	12	274+00.00	37	13			
177+00.00	17	25	201+00.00	59	19	225+00.00	103	11	250+50.00	83	9	274+50.00	0	3	Station	Uncl. Exc.	Embt
177+50.00	19	20	201+50.00	69	17	225+50.00	95	15	251+00.00	71	9	275+00.00	2	0			
178+00.00	24	19	202+00.00	86	8	226+00.00	82	18	251+50.00	70	12	275+50.00	2	8	L LT	(cu. yd.)	(cu. yd.)
178+50.00	25	20	202+50.00	98	6	226+50.00	71	23	252+00.00	72	15	276+00.00	15	17	300+00.00	0	0
179+00.00	36	18	203+00.00	100	11	227+00.00	68	30	252+50.00	54	15	276+50.00	45	19	300+50.00	102	43
179+50.00	40	20	203+50.00	89	12	227+50.00	94	38	253+00.00	47	10	277+00.00	68	18	301+00.00	108	43
180+00.00	53	23	204+00.00	68	15	228+00.00	110	35	253+50.00	51	8	277+50.00	71	17	301+50.00	115	27
			204+50.00	61	22	228+50.00	89	27	254+00.00	34	15	278+00.00	62	20	302+00.00	123	26
Station	Uncl. Exc.	Embt	205+00.00	62	23	229+00.00	60	26	254+50.00	30	15	278+50.00	59	22	302+50.00	113	41
			205+50.00	64	19	229+50.00	50	24	255+00.00	34	19	279+00.00	45	23	303+00.00	105	43
L LT	(cu. yd.)	(cu. yd.)	206+00.00	66	19	230+00.00	47	23	255+50.00	31	24	279+50.00	37	25	303+50.00	107	45
180+00.00	0	0	206+50.00	64	20	230+50.00	52	20	256+00.00	41	20	280+00.00	41	30	304+00.00	108	44
180+50.00	55	22	207+00.00	61	19	231+00.00	62	13	256+50.00	49	13	280+50.00	43	33	304+50.00	120	41
181+00.00	40	23	207+50.00	57	17	231+50.00	70	8	257+00.00	60	8	281+00.00	57	34	305+00.00	127	36
181+50.00	49	21	208+00.00	55	15	232+00.00	76	4	257+50.00	84	9	281+50.00	64	36	305+50.00	117	31
182+00.00	57	18	208+50.00	59	15	232+50.00	78	2	258+00.00	92	10	282+00.00	55	36	306+00.00	99	30
182+50.00	57	16	209+00.00	62	17	233+00.00	56	2	258+50.00	84	10	282+50.00	62	34	306+50.00	89	32
183+00.00	58	14	209+50.00	64	16	233+50.00	35	10	259+00.00	91	9	283+00.00	80	33	307+00.00	87	33
183+50.00	63	11	210+00.00	54	15	234+00.00	37	20	259+50.00	95	8	283+50.00	86	32	307+50.00	68	40
184+00.00	64	8				234+50.00	37	21	260+00.00	86	11	284+00.00	88	29	308+00.00	54	49
184+50.00	67	7	Station	Uncl. Exc.	Embt	235+00.00	50	19	260+50.00	73	15	284+50.00	83	30	308+50.00	54	49
185+00.00	66	9				235+50.00	57	10	261+00.00	69	17	285+00.00	63	30	309+00.00	59	50
185+50.00	32	6	L LT	(cu. yd.)	(cu. yd.)	236+00.00	52	8	261+50.00	66	20	285+50.00	63	27	309+50.00	66	48
186+00.00	0	1	210+00.00	0	0	236+50.00	50	14	262+00.00	61	20	286+00.00	67	14	310+00.00	71	39
186+50.00	0	1	210+50.00	36	18	237+00.00	55	12	262+50.00	55	16	286+50.00	74	10	310+50.00	86	18
187+00.00	70	1	211+00.00	34	20	237+50.00	61	12	263+00.00	58	17	287+00.00	78	22	311+00.00	82	17
187+50.00	101	2	211+50.00	40	19	238+00.00	66	14	263+50.00	66	19	287+50.00	65	27	311+50.00	68	21
188+00.00	64	17	212+00.00	46	21	238+50.00	63	17	264+00.00	65	19	288+00.00	62	26	312+00.00	65	22
188+50.00	56	27	212+50.00	55	23	239+00.00	54	23	264+50.00	70	18	288+50.00	56	22	312+50.00	31	18
189+00.00	36	27	213+00.00	71	28	239+50.00	45	27	265+00.00	78	17	289+00.00	61	21	313+00.00	0	2
189+50.00	21	34	213+50.00	75	29	240+00.00	42	26	265+50.00	88	16	289+50.00	69	21	313+50.00	1	0
190+00.00	16	46	214+00.00	60	26				266+00.00	96	16	290+00.00	65	24	314+00.00	39	4

STATE OF NORTH CAROLINA DIVISION OF HIGHWAYS

PROJ. REFERENCE NO.	SHEET NO.
R-4705	X-1C

Quantities are approximate only. The Resident Engineer will recross-section the work accurately when the project is staked out. These cross-section notes will be used in computing the final quantities for which the contractor will be paid.

NOTE: EMBANKMENT COLUMN DOES NOT INCLUDE BACKFILL FOR UNDERCUT

CROSS-SECTION SUMMARY

Station	Uncl. Exc.	Embt	Station	Uncl. Exc.	Embt	Station	Uncl. Exc.	Embt	Station	Uncl. Exc.	Embt	Station	Uncl. Exc.	Embt	Station	Uncl. Exc.	Embt
L	(cu. yd.)	(cu. yd.)	L LT	(cu. yd.)	(cu. yd.)	L LT	(cu. yd.)	(cu. yd.)	L LT	(cu. yd.)	(cu. yd.)	L LT	(cu. yd.)	(cu. yd.)	L LT	(cu. yd.)	(cu. yd.)
314+50.00	61	19	338+50.00	35	41	362+50.00	80	21	389+00.00	57	4	413+00.00	78	30	437+00.00	1	12
315+00.00	53	19	339+00.00	40	38	363+00.00	87	24	389+50.00	50	4	413+50.00	75	28	437+50.00	1	20
315+50.00	62	7	339+50.00	39	34	363+50.00	96	24	390+00.00	45	5	414+00.00	70	25	438+00.00	4	14
316+00.00	64	6	340+00.00	39	31	364+00.00	100	12				414+50.00	59	45	438+50.00	4	23
316+50.00	58	13	340+50.00	45	30	364+50.00	105	2	Station	Uncl. Exc.	Embt	415+00.00	32	13	439+00.00	1	33
317+00.00	66	11	341+00.00	52	30	365+00.00	92	20	L LT	(cu. yd.)	(cu. yd.)	415+50.00	9	2	439+50.00	1	30
317+50.00	89	1	341+50.00	57	31	365+50.00	78	40				416+00.00	7	2	440+00.00	2	23
318+00.00	79	12	342+00.00	64	37	366+00.00	85	31	390+00.00	0	0	416+50.00	3	19	440+50.00	1	19
318+50.00	60	25	342+50.00	69	43	366+50.00	95	17	390+50.00	42	7	417+00.00	0	35	441+00.00	0	9
319+00.00	60	24	343+00.00	68	47	367+00.00	99	10	391+00.00	48	6	417+50.00	0	36	441+50.00	26	0
319+50.00	58	29	343+50.00	59	49	367+50.00	96	8	391+50.00	70	2	418+00.00	1	32	442+00.00	47	3
320+00.00	60	37	344+00.00	52	48	368+00.00	96	8	392+00.00	92	2	418+50.00	1	30	442+50.00	21	6
320+50.00	74	25	344+50.00	56	52	368+50.00	51	4	392+50.00	113	2	419+00.00	1	50	443+00.00	0	20
321+00.00	42	14	345+00.00	59	57	369+00.00	2	0	393+00.00	136	3	419+50.00	5	40	443+50.00	0	33
321+50.00	0	9	345+50.00	70	55	369+50.00	0	0	393+50.00	150	5	420+00.00	6	14	444+00.00	1	24
322+00.00	0	1	346+00.00	89	54	370+00.00	0	1	394+00.00	145	6				444+50.00	1	39
322+50.00	0	1	346+50.00	99	59	370+50.00	19	10	394+50.00	126	3	Station	Uncl. Exc.	Embt	445+00.00	0	50
323+00.00	30	15	347+00.00	91	60	371+00.00	35	18	395+00.00	99	2	L LT	(cu. yd.)	(cu. yd.)	445+50.00	0	40
323+50.00	64	27	347+50.00	77	61	371+50.00	26	26	395+50.00	85	3				446+00.00	0	28
324+00.00	57	27	348+00.00	74	65	372+00.00	25	36	396+00.00	81	5	420+00.00	0	0	446+50.00	1	23
324+50.00	43	31	348+50.00	76	68	372+50.00	28	39	396+50.00	85	6	420+50.00	3	20	447+00.00	0	37
325+00.00	74	36	349+00.00	74	78	373+00.00	24	37	397+00.00	91	9	421+00.00	19	37	447+50.00	0	49
325+50.00	106	34	349+50.00	74	91	373+50.00	24	32	397+50.00	92	8	421+50.00	37	51	448+00.00	0	47
326+00.00	114	28	350+00.00	79	102	374+00.00	32	29	398+00.00	139	6	422+00.00	43	50	448+50.00	0	59
326+50.00	124	29	350+50.00	81	111	374+50.00	44	28	398+50.00	171	4	422+50.00	50	47	449+00.00	0	86
327+00.00	123	29	351+00.00	79	116	375+00.00	55	25	399+00.00	132	3	423+00.00	61	41	449+50.00	0	89
327+50.00	114	29	351+50.00	82	108	375+50.00	61	16	399+50.00	103	2	423+50.00	70	36	450+00.00	0	78
328+00.00	115	31	352+00.00	92	85	376+00.00	53	17	400+00.00	98	1	424+00.00	76	35	450+50.00	1	104
328+50.00	120	33	352+50.00	122	61	376+50.00	45	14	400+50.00	92	1	424+50.00	83	33	451+00.00	3	94
329+00.00	118	35	353+00.00	162	34	377+00.00	53	10	401+00.00	93	3	425+00.00	89	34	451+50.00	3	61
329+50.00	106	40	353+50.00	161	16	377+50.00	75	12	401+50.00	102	4	425+50.00	86	43	452+00.00	3	133
330+00.00	84	45	354+00.00	104	12	378+00.00	112	9	402+00.00	114	5	426+00.00	79	59	452+50.00	3	240
			354+50.00	56	12	378+50.00	122	10	402+50.00	120	7	426+50.00	80	70	453+00.00	3	280
Station	Uncl. Exc.	Embt	355+00.00	24	16	379+00.00	94	14	403+00.00	119	8	427+00.00	86	72	453+50.00	3	299
L	(cu. yd.)	(cu. yd.)	355+50.00	5	12	379+50.00	101	16	403+50.00	114	13	427+50.00	91	54	454+00.00	3	342
			356+00.00	12	9	380+00.00	120	14	404+00.00	104	17	428+00.00	81	47	454+44.56	3	334
330+00.00	0	0	356+50.00	14	5	380+50.00	132	8	404+50.00	93	22	428+50.00	36	51	454+50.00	0	43
330+50.00	73	45	357+00.00	19	13	381+00.00	147	4	405+00.00	82	25	429+00.00	1	35	455+00.00	5	403
331+00.00	67	43	357+50.00	26	25	381+50.00	137	3	405+50.00	74	27	429+50.00	3	15	455+50.00	5	418
331+50.00	65	43	358+00.00	29	27	382+00.00	127	3	406+00.00	66	26	430+00.00	2	10	456+00.00	5	212
332+00.00	71	39	358+50.00	29	33	382+50.00	122	4	406+50.00	70	22	430+50.00	1	16	456+50.00	7	0
332+50.00	58	34	359+00.00	55	37	383+00.00	86	5	407+00.00	85	22	431+00.00	1	17	457+00.00	7	0
333+00.00	44	29	359+50.00	90	48	383+50.00	51	3	407+50.00	87	21	431+50.00	1	19	457+50.00	6	0
333+50.00	53	26	360+00.00	156	60	384+00.00	46	1	408+00.00	80	17	432+00.00	2	22	458+00.00	5	1
334+00.00	52	27				384+50.00	42	0	408+50.00	79	16	432+50.00	2	30	458+50.00	6	1
334+50.00	44	31	Station	Uncl. Exc.	Embt	385+00.00	28	2	409+00.00	85	14	433+00.00	1	31	459+00.00	9	0
335+00.00	36	35				385+50.00	17	6	409+50.00	96	11	433+50.00	0	27	459+73.25	7	0
335+50.00	32	37	L LT	(cu. yd.)	(cu. yd.)	386+00.00	22	8	410+00.00	101	11	434+00.00	0	23			
336+00.00	29	41	360+00.00	0	0	386+50.00	34	6	410+50.00	103	13	434+50.00	1	16	Station	Uncl. Exc.	Embt
336+50.00	28	42	360+50.00	215	33	387+00.00	47	3	411+00.00	102	16	435+00.00	1	6	L LT	(cu. yd.)	(cu. yd.)
337+00.00	26	44	361+00.00	205	4	387+50.00	64	2	411+50.00	98	17	435+50.00	1	0	461+97.14	0	0
337+50.00	26	46	361+50.00	158	8	388+00.00	72	1	412+00.00	93	23	436+00.00	1	0	462+25.00	3	0
338+00.00	29	43	362+00.00	102	17	388+50.00	65	3	412+50.00	85	56	436+50.00	1	0			

**STATE OF NORTH CAROLINA
DIVISION OF HIGHWAYS**

PROJ. REFERENCE NO.	SHEET NO.
R-4705	X-1D

Quantities are approximate only. The Resident Engineer will recross-section the work accurately when the project is staked out. These cross-section notes will be used in computing the final quantities for which the contractor will be paid.

NOTE: EMBANKMENT COLUMN DOES NOT INCLUDE BACKFILL FOR UNDERCUT

CROSS-SECTION SUMMARY

Station	Uncl. Exc.	Embt	Station	Uncl. Exc.	Embt	Station	Uncl. Exc.	Embt	Station	Uncl. Exc.	Embt	Station	Uncl. Exc.	Embt	Station	Uncl. Exc.	Embt
L LT	(cu. yd.)	(cu. yd.)	L LT	(cu. yd.)	(cu. yd.)	L LT	(cu. yd.)	(cu. yd.)	L RT	(cu. yd.)	(cu. yd.)	L RT	(cu. yd.)	(cu. yd.)	L RT	(cu. yd.)	(cu. yd.)
462+50.00	5	0	489+00.00	138	36	513+00.00	27	38	28+00.00	41	57	54+50.00	1	28	78+50.00	0	56
463+00.00	10	0	489+50.00	135	29	513+50.00	2	27	28+50.00	31	74	55+00.00	0	21	79+00.00	0	54
463+50.00	10	0	490+00.00	145	17	514+00.00	3	20	29+00.00	25	76	55+50.00	7	19	79+50.00	0	53
464+00.00	8	1				514+50.00	4	14	29+50.00	23	69	56+00.00	26	11	80+00.00	0	48
464+50.00	6	2	Station	Uncl. Exc.	Embt	515+00.00	3	6	30+00.00	22	62	56+50.00	40	12	80+50.00	0	39
465+00.00	5	3				515+50.00	1	0	30+50.00	18	57	57+00.00	44	13	81+00.00	0	28
465+50.00	4	4	L LT	(cu. yd.)	(cu. yd.)	516+00.00	0	0	31+00.00	12	54				81+50.00	0	25
466+00.00	3	5	490+00.00	0	0	516+50.00	14	4	31+50.00	8	46	Station	Uncl. Exc.	Embt	82+00.00	0	26
466+50.00	3	4	490+50.00	86	6	517+00.00	115	6	32+00.00	44	41				82+50.00	1	23
467+00.00	3	3	491+00.00	8	3	517+50.00	190	3	32+50.00	102	51	L RT	(cu. yd.)	(cu. yd.)	83+00.00	2	19
467+50.00	2	4	491+50.00	24	3	518+00.00	165	2	33+00.00	114	50	57+00.00	0	0	83+50.00	2	13
468+00.00	2	4	492+00.00	17	0	518+50.00	140	1	33+50.00	96	36	57+50.00	46	13	84+01.97	1	9
468+50.00	3	4	492+50.00	28	12	519+00.00	121	0	34+00.00	71	33	58+00.00	47	11			
469+00.00	4	3	493+00.00	39	26	519+27.86	32	0	34+50.00	46	35	58+50.00	45	10	Station	Uncl. Exc.	Embt
469+50.00	5	2	493+50.00	13	30				35+00.00	41	39	59+00.00	49	9			
470+00.00	6	1	494+00.00	4	18	Station	Uncl. Exc.	Embt	35+50.00	40	48	59+50.00	58	9	L RT	(cu. yd.)	(cu. yd.)
470+50.00	7	1	494+50.00	7	13				36+00.00	35	53	60+00.00	67	12	91+41.97	0	0
471+00.00	52	0	495+00.00	8	15	L RT	(cu. yd.)	(cu. yd.)	36+50.00	39	50	60+50.00	71	13	91+50.00	1	4
471+50.00	51	0	495+50.00	4	12	10+50.00	0	0	37+00.00	38	43	61+00.00	61	14	92+00.00	5	29
472+00.00	4	68	496+00.00	2	20	11+00.00	0	2	37+50.00	30	38	61+50.00	51	16	92+50.00	2	37
472+50.00	4	145	496+50.00	0	28	11+50.00	10	31	38+00.00	30	38	62+00.00	48	17	93+00.00	2	34
473+00.00	3	150	497+00.00	0	29	12+00.00	26	52	38+50.00	33	42	62+50.00	49	21	93+50.00	26	21
473+50.00	2	135	497+50.00	0	30	12+50.00	32	44	39+00.00	21	54	63+00.00	59	24	94+00.00	52	13
474+00.00	2	104	498+00.00	1	25	13+00.00	38	42	39+50.00	5	49	63+50.00	74	24	94+50.00	59	13
474+50.00	2	75	498+50.00	2	24	13+50.00	51	23	40+00.00	28	46	64+00.00	58	41	95+00.00	71	11
475+00.00	1	55	499+00.00	2	28	14+00.00	57	19	40+50.00	56	50	64+50.00	53	45	95+50.00	86	9
475+50.00	1	44	499+50.00	3	29	14+50.00	56	33	41+00.00	59	37	65+00.00	65	31	96+00.00	87	8
476+00.00	10	41	500+00.00	3	31	15+00.00	59	34	41+50.00	65	27	65+50.00	54	28	96+50.00	83	8
476+50.00	23	35	500+50.00	3	36	15+50.00	63	34	42+00.00	66	23	66+00.00	48	24	97+00.00	79	9
477+00.00	27	32	501+00.00	4	32	16+00.00	76	31	42+50.00	56	22	66+50.00	43	23	97+50.00	66	13
477+50.00	28	34	501+50.00	4	24	16+50.00	96	31	43+00.00	51	24	67+00.00	36	28	98+00.00	48	24
478+00.00	28	40	502+00.00	3	22	17+00.00	109	32	43+50.00	55	23	67+50.00	32	39	98+50.00	32	36
478+50.00	26	44	502+50.00	3	19	17+50.00	121	33	44+00.00	54	21	68+00.00	32	37	99+00.00	22	44
479+00.00	32	45	503+00.00	2	18	18+00.00	120	41	44+50.00	54	21	68+50.00	41	20	99+50.00	13	54
479+50.00	48	45	503+50.00	1	20	18+50.00	110	57	45+00.00	61	16	69+00.00	65	6	100+00.00	4	59
480+00.00	52	40	504+00.00	0	29	19+00.00	121	76	45+50.00	55	19	69+50.00	103	0	100+50.00	0	29
480+50.00	62	36	504+50.00	0	30	19+50.00	135	92	46+00.00	48	29	70+00.00	116	0	101+00.00	0	1
481+00.00	77	34	505+00.00	0	24	20+00.00	135	106	46+50.00	38	33	70+50.00	117	0	101+50.00	0	26
481+50.00	79	32	505+50.00	1	18	20+50.00	138	119	47+00.00	32	34	71+00.00	131	0	102+00.00	0	51
482+00.00	79	31	506+00.00	2	15	21+00.00	149	115	47+50.00	40	28	71+50.00	109	1	102+50.00	0	49
482+50.00	86	32	506+50.00	3	15	21+50.00	85	153	48+00.00	38	24	72+00.00	55	19	103+00.00	4	62
483+00.00	95	29	507+00.00	3	14	22+00.00	41	153	48+50.00	47	22	72+50.00	14	69	103+50.00	8	65
483+50.00	105	26	507+50.00	3	16	22+50.00	62	112	49+00.00	56	20	73+00.00	0	120	104+00.00	12	50
484+00.00	116	31	508+00.00	1	22	23+00.00	55	107	49+50.00	52	20	73+50.00	0	165	104+50.00	17	41
484+50.00	126	35	508+50.00	1	20	23+50.00	49	84	50+00.00	46	18	74+00.00	0	203	105+00.00	25	33
485+00.00	128	36	509+00.00	2	18	24+00.00	37	66	50+50.00	45	14	74+50.00	0	210	105+50.00	52	21
485+50.00	117	37	509+50.00	1	19	24+50.00	27	58	51+00.00	46	14	75+00.00	0	188	106+00.00	80	12
486+00.00	117	36	510+00.00	16	25	25+00.00	26	44	51+50.00	38	18	75+50.00	0	140	106+50.00	90	10
486+50.00	120	39	510+50.00	35	33	25+50.00	29	23	52+00.00	31	23	76+00.00	0	83	107+00.00	91	9
487+00.00	127	42	511+00.00	53	35	26+00.00	33	9	52+50.00	17	26	76+50.00	0	59	107+50.00	74	5
487+50.00	137	37	511+50.00	77	39	26+50.00	24	21	53+00.00	1	29	77+00.00	0	64	108+00.00	61	23
488+00.00	131	38	512+00.00	73	40	27+00.00	23	39	53+50.00	1	33	77+50.00	0	65	108+50.00	63	56
488+50.00	126	38	512+50.00	56	42	27+50.00	40	45	54+00.00	1	36	78+00.00	0	61	109+00.00	63	70

STATE OF NORTH CAROLINA DIVISION OF HIGHWAYS

PROJ. REFERENCE NO.	SHEET NO.
R-4705	X-1E

Quantities are approximate only. The Resident Engineer will recross-section the work accurately when the project is staked out. These cross-section notes will be used in computing the final quantities for which the contractor will be paid.

NOTE: EMBANKMENT COLUMN DOES NOT INCLUDE BACKFILL FOR UNDERCUT

CROSS-SECTION SUMMARY

Station	Uncl. Exc.	Embt	Station	Uncl. Exc.	Embt	Station	Uncl. Exc.	Embt	Station	Uncl. Exc.	Embt	Station	Uncl. Exc.	Embt	Station	Uncl. Exc.	Embt
L RT	(cu. yd.)	(cu. yd.)	L RT	(cu. yd.)	(cu. yd.)	L RT	(cu. yd.)	(cu. yd.)	L RT	(cu. yd.)	(cu. yd.)	L RT	(cu. yd.)	(cu. yd.)	L RT	(cu. yd.)	(cu. yd.)
109+50.00	61	73	133+50.00	21	10	157+50.00	56	15	181+50.00	35	41	208+00.00	42	1	232+00.00	120	8
110+00.00	58	71	134+00.00	24	8	158+00.00	66	13	182+00.00	32	41	208+50.00	39	5	232+50.00	117	12
110+50.00	51	58	134+50.00	27	5	158+50.00	68	12	182+50.00	33	42	209+00.00	36	11	233+00.00	118	15
111+00.00	41	44	135+00.00	47	6	159+00.00	69	15	183+00.00	35	42	209+50.00	42	14	233+50.00	109	20
111+50.00	35	29	135+50.00	64	6	159+50.00	83	14	183+50.00	44	39	210+00.00	42	18	234+00.00	94	26
112+00.00	32	14	136+00.00	59	3	160+00.00	90	18	184+00.00	53	35				234+50.00	81	30
112+50.00	29	16	136+50.00	42	3	160+50.00	90	21	184+50.00	53	30	Station	Uncl. Exc.	Embt	235+00.00	69	29
113+00.00	22	27	137+00.00	35	3	161+00.00	84	30	185+00.00	47	35	L RT	(cu. yd.)	(cu. yd.)	235+50.00	63	26
113+50.00	20	30	137+50.00	36	3	161+50.00	49	51	185+50.00	40	42				236+00.00	59	23
114+00.00	21	29	138+00.00	41	3	162+00.00	27	49	186+00.00	37	46	210+00.00	0	0	236+50.00	57	20
114+50.00	16	29	138+50.00	64	5	162+50.00	30	36	186+50.00	35	56	210+50.00	37	17	237+00.00	58	20
115+00.00	19	31	139+00.00	109	19	163+00.00	31	30	187+00.00	45	57	211+00.00	35	17	237+50.00	55	22
115+50.00	29	27	139+50.00	112	28	163+50.00	30	32	187+50.00	59	53	211+50.00	39	17	238+00.00	47	27
116+00.00	29	22	140+00.00	78	22	164+00.00	28	39	188+00.00	52	79	212+00.00	47	16	238+50.00	45	23
116+50.00	22	24	140+50.00	75	15	164+50.00	35	47	188+50.00	72	70	212+50.00	58	19	239+00.00	45	25
117+00.00	44	25	141+00.00	86	8	165+00.00	22	31	189+00.00	91	34	213+00.00	31	47	239+50.00	47	25
117+50.00	70	22	141+50.00	85	3	165+50.00	49	21	189+50.00	80	31	213+50.00	30	49	240+00.00	44	22
118+00.00	64	21	142+00.00	75	2	166+00.00	88	37	190+00.00	77	23	214+00.00	52	24			
118+50.00	43	22	142+50.00	53	8	166+50.00	100	41	190+50.00	80	13	214+50.00	35	23	Station	Uncl. Exc.	Embt
119+00.00	46	21	143+00.00	60	14	167+00.00	122	30	191+00.00	86	11	215+00.00	26	22	L RT	(cu. yd.)	(cu. yd.)
119+50.00	67	20	143+50.00	75	13	167+50.00	126	18	191+50.00	95	15	215+50.00	26	21	240+00.00	0	0
120+00.00	77	17	144+00.00	59	13	168+00.00	98	19	192+00.00	51	24	216+00.00	24	20	240+00.00	0	0
			144+50.00	55	15	168+50.00	70	13	192+50.00	1	33	216+50.00	26	20	240+50.00	45	16
Station	Uncl. Exc.	Embt	145+00.00	58	21	169+00.00	71	12	193+00.00	0	21	217+00.00	32	18	241+00.00	48	15
L RT	(cu. yd.)	(cu. yd.)	145+50.00	54	24	169+50.00	61	24	193+50.00	0	16	217+50.00	33	17	241+50.00	55	25
			146+00.00	44	27	170+00.00	64	14	194+00.00	26	29	218+00.00	30	19	242+00.00	64	23
120+00.00	0	0	146+50.00	42	30	170+50.00	63	10	194+50.00	48	23	218+50.00	28	23	242+50.00	56	23
120+50.00	80	15	147+00.00	52	32	171+00.00	56	16	195+00.00	45	14	219+00.00	29	25	243+00.00	49	23
121+00.00	75	14	147+50.00	69	35	171+50.00	57	18	195+50.00	66	10	219+50.00	35	24	243+50.00	48	24
121+50.00	61	15	148+00.00	53	39	172+00.00	49	26	196+00.00	78	5	220+00.00	42	23	244+00.00	46	28
122+00.00	56	16	148+50.00	14	42	172+50.00	39	31	196+50.00	67	19	220+50.00	45	21	244+50.00	40	32
122+50.00	56	14	149+00.00	71	39	173+00.00	33	30	197+00.00	32	52	221+00.00	49	20	245+00.00	37	32
123+00.00	28	12	149+50.00	150	32	173+50.00	28	33	197+50.00	0	59	221+50.00	52	18	245+50.00	44	29
123+50.00	35	13	150+00.00	153	27	174+00.00	39	33	198+00.00	0	49	222+00.00	26	11	246+00.00	59	24
124+00.00	76	15				174+50.00	56	29	198+50.00	0	50	222+50.00	1	2	246+50.00	69	21
124+50.00	91	12	Station	Uncl. Exc.	Embt	175+00.00	48	30	199+00.00	0	49	223+00.00	1	0	247+00.00	67	21
125+00.00	79	12	L RT	(cu. yd.)	(cu. yd.)	175+50.00	28	32	199+50.00	0	46	223+50.00	33	1	247+50.00	60	22
125+50.00	57	15				176+00.00	28	29	200+00.00	0	39	224+00.00	60	2	248+00.00	50	24
126+00.00	43	15	150+00.00	0	0	176+50.00	34	27	200+50.00	3	25	224+50.00	64	3	248+50.00	35	25
126+50.00	31	11	150+50.00	141	26	177+00.00	43	24	201+00.00	7	17	225+00.00	63	5	249+00.00	29	28
127+00.00	30	10	151+00.00	124	27	177+50.00	49	18	201+50.00	12	14	225+50.00	53	10	249+50.00	32	24
127+50.00	35	8	151+50.00	105	32	178+00.00	50	16	202+00.00	20	12	226+00.00	51	16	250+00.00	32	17
128+00.00	55	4	152+00.00	87	34	178+50.00	47	17	202+50.00	26	10	226+50.00	53	23	250+50.00	39	16
128+50.00	56	5	152+50.00	39	17	179+00.00	47	18	203+00.00	28	9	227+00.00	68	19	251+00.00	45	17
129+00.00	44	9	153+00.00	0	0	179+50.00	63	20	203+50.00	26	10	227+50.00	60	27	251+50.00	47	19
129+50.00	47	9	153+50.00	0	0	180+00.00	72	25	204+00.00	23	11	228+00.00	54	39	252+00.00	44	19
130+00.00	52	5	154+00.00	0	0				204+50.00	20	13	228+50.00	58	37	252+50.00	48	18
130+50.00	67	1	154+50.00	29	5	Station	Uncl. Exc.	Embt	205+00.00	19	16	229+00.00	50	37	253+00.00	51	16
131+00.00	60	1	155+00.00	54	12	L RT	(cu. yd.)	(cu. yd.)	205+50.00	18	18	229+50.00	48	34	253+50.00	46	17
131+50.00	37	5	155+50.00	52	14				206+00.00	18	20	230+00.00	53	22	254+00.00	42	21
132+00.00	28	9	156+00.00	53	16	180+00.00	0	0	206+50.00	21	19	230+50.00	30	14	254+50.00	38	27
132+50.00	22	11	156+50.00	52	17	180+50.00	59	35	207+00.00	24	13	231+00.00	0	12	255+00.00	34	32
133+00.00	18	10	157+00.00	50	16	181+00.00	43	40	207+50.00	32	4	231+50.00	63	7	255+50.00	31	38

STATE OF NORTH CAROLINA DIVISION OF HIGHWAYS

PROJ. REFERENCE NO.	SHEET NO.
R-4705	X-1F

Quantities are approximate only. The Resident Engineer will recross-section the work accurately when the project is staked out. These cross-section notes will be used in computing the final quantities for which the contractor will be paid.

NOTE: EMBANKMENT COLUMN DOES NOT INCLUDE BACKFILL FOR UNDERCUT

CROSS-SECTION SUMMARY

Station	Uncl. Exc.	Embt	Station	Uncl. Exc.	Embt	Station	Uncl. Exc.	Embt	Station	Uncl. Exc.	Embt	Station	Uncl. Exc.	Embt	Station	Uncl. Exc.	Embt
L RT	(cu. yd.)	(cu. yd.)	L RT	(cu. yd.)	(cu. yd.)	L RT	(cu. yd.)	(cu. yd.)	L RT	(cu. yd.)	(cu. yd.)	L RT	(cu. yd.)	(cu. yd.)	L RT	(cu. yd.)	(cu. yd.)
256+00.00	29	45	280+00.00	29	33	304+00.00	120	40	330+00.00	0	0	356+50.00	27	14	380+50.00	76	4
256+50.00	33	51	280+50.00	19	41	304+50.00	95	31	330+50.00	38	23	357+00.00	64	1	381+00.00	42	6
257+00.00	20	67	281+00.00	22	45	305+00.00	89	22	331+00.00	33	22	357+50.00	102	0	381+50.00	23	14
257+50.00	27	68	281+50.00	36	44	305+50.00	100	11	331+50.00	22	23	358+00.00	105	3	382+00.00	8	32
258+00.00	46	55	282+00.00	44	42	306+00.00	121	10	332+00.00	20	19	358+50.00	84	3	382+50.00	4	53
258+50.00	39	52	282+50.00	31	41	306+50.00	110	17	332+50.00	38	13	359+00.00	88	17	383+00.00	10	62
259+00.00	35	53	283+00.00	24	40	307+00.00	95	20	333+00.00	45	8	359+50.00	124	25	383+50.00	19	65
259+50.00	34	67	283+50.00	31	40	307+50.00	96	22	333+50.00	27	15	360+00.00	139	25	384+00.00	33	53
260+00.00	28	78	284+00.00	34	38	308+00.00	92	25	334+00.00	20	18				384+50.00	41	28
260+50.00	21	79	284+50.00	43	37	308+50.00	97	27	334+50.00	16	21	Station	Uncl. Exc.	Embt	385+00.00	44	11
261+00.00	23	71	285+00.00	55	35	309+00.00	97	30	335+00.00	16	26				385+50.00	64	2
261+50.00	32	56	285+50.00	50	32	309+50.00	82	35	335+50.00	12	28	L RT	(cu. yd.)	(cu. yd.)	386+00.00	58	3
262+00.00	33	31	286+00.00	44	31	310+00.00	75	36	336+00.00	11	26	360+00.00	0	0	386+50.00	49	7
262+50.00	23	25	286+50.00	42	31	310+50.00	62	36	336+50.00	12	30	360+50.00	121	28	387+00.00	65	9
263+00.00	21	34	287+00.00	42	30	311+00.00	56	37	337+00.00	15	25	361+00.00	90	19	387+50.00	70	10
263+50.00	21	31	287+50.00	40	27	311+50.00	65	33	337+50.00	15	29	361+50.00	63	14	388+00.00	81	8
264+00.00	19	32	288+00.00	31	26	312+00.00	75	26	338+00.00	10	42	362+00.00	74	12	388+50.00	100	6
264+50.00	18	35	288+50.00	26	27	312+50.00	90	13	338+50.00	8	38	362+50.00	103	13	389+00.00	118	5
265+00.00	22	30	289+00.00	27	29	313+00.00	78	18	339+00.00	3	29	363+00.00	95	16	389+50.00	130	4
265+50.00	31	25	289+50.00	31	31	313+50.00	30	20	339+50.00	11	22	363+50.00	78	19	390+00.00	123	6
266+00.00	40	22	290+00.00	27	34	314+00.00	0	20	340+00.00	17	23	364+00.00	67	20			
266+50.00	46	22	290+50.00	20	36	314+50.00	0	21	340+50.00	16	26	364+50.00	57	19	Station	Uncl. Exc.	Embt
267+00.00	48	24	291+00.00	21	36	315+00.00	0	29	341+00.00	22	25	365+00.00	58	18			
267+50.00	50	25	291+50.00	22	34	315+50.00	42	27	341+50.00	28	28	365+50.00	61	16	L RT	(cu. yd.)	(cu. yd.)
268+00.00	51	27	292+00.00	23	32	316+00.00	70	18	342+00.00	33	36	366+00.00	55	14	390+00.00	0	0
268+50.00	43	31	292+50.00	19	28	316+50.00	53	31	342+50.00	38	37	366+50.00	50	14	390+50.00	118	9
269+00.00	34	35	293+00.00	17	25	317+00.00	45	30	343+00.00	39	43	367+00.00	58	7	391+00.00	142	10
269+50.00	33	36	293+50.00	17	24	317+50.00	33	29	343+50.00	37	49	367+50.00	49	7	391+50.00	144	8
270+00.00	34	33	294+00.00	18	26	318+00.00	27	30	344+00.00	63	44	368+00.00	31	15	392+00.00	131	3
			294+50.00	25	27	318+50.00	22	31	344+50.00	87	77	368+50.00	39	9	392+50.00	152	10
Station	Uncl. Exc.	Embt	295+00.00	24	29	319+00.00	15	32	345+00.00	87	37	369+00.00	39	10	393+00.00	209	27
L RT	(cu. yd.)	(cu. yd.)	295+50.00	23	31	319+50.00	12	32	345+50.00	95	29	369+50.00	36	19	393+50.00	185	88
			296+00.00	28	34	320+00.00	9	32	346+00.00	103	17	370+00.00	38	24	394+00.00	133	85
270+00.00	0	0	296+50.00	32	37	320+50.00	15	21	346+50.00	95	8	370+50.00	36	30	394+50.00	163	21
270+50.00	36	31	297+00.00	36	36	321+00.00	12	6	347+00.00	75	8	371+00.00	35	29	395+00.00	183	13
271+00.00	36	31	297+50.00	40	32	321+50.00	0	2	347+50.00	66	12	371+50.00	30	25	395+50.00	176	14
271+50.00	39	29	298+00.00	47	29	322+00.00	0	0	348+00.00	64	13	372+00.00	20	28	396+00.00	152	14
272+00.00	44	26	298+50.00	59	28	322+50.00	21	3	348+50.00	59	11	372+50.00	9	31	396+50.00	131	16
272+50.00	49	18	299+00.00	66	31	323+00.00	43	11	349+00.00	53	10	373+00.00	12	22	397+00.00	109	17
273+00.00	51	15	299+50.00	69	34	323+50.00	43	16	349+50.00	59	10	373+50.00	9	6	397+50.00	79	15
273+50.00	44	20	300+00.00	76	38	324+00.00	39	18	350+00.00	53	10	374+00.00	0	0	398+00.00	46	15
274+00.00	19	16				324+50.00	42	19	350+50.00	51	11	374+50.00	0	8	398+50.00	26	22
274+50.00	0	5	Station	Uncl. Exc.	Embt	325+00.00	56	31	351+00.00	57	9	375+00.00	0	0	399+00.00	18	29
275+00.00	0	1				325+50.00	78	27	351+50.00	62	7	375+50.00	26	1	399+50.00	15	29
275+50.00	0	3	L RT	(cu. yd.)	(cu. yd.)	326+00.00	88	18	352+00.00	55	10	376+00.00	35	5	400+00.00	18	28
276+00.00	16	10	300+00.00	0	0	326+50.00	72	20	352+50.00	19	10	376+50.00	19	9	400+50.00	21	27
276+50.00	33	16	300+50.00	77	40	327+00.00	63	19	353+00.00	1	4	377+00.00	16	16	401+00.00	28	23
277+00.00	38	17	301+00.00	73	40	327+50.00	71	19	353+50.00	2	4	377+50.00	20	26	401+50.00	37	21
277+50.00	32	24	301+50.00	72	41	328+00.00	70	19	354+00.00	6	11	378+00.00	24	28	402+00.00	46	21
278+00.00	20	31	302+00.00	94	38	328+50.00	72	24	354+50.00	9	8	378+50.00	23	19	402+50.00	49	20
278+50.00	18	34	302+50.00	115	39	329+00.00	62	29	355+00.00	17	13	379+00.00	50	10	403+00.00	46	20
279+00.00	20	33	303+00.00	104	43	329+50.00	48	23	355+50.00	21	26	379+50.00	92	6	403+50.00	38	21
279+50.00	31	29	303+50.00	118	43	330+00.00	42	24	356+00.00	16	27	380+00.00	103	5	404+00.00	30	23

STATE OF NORTH CAROLINA DIVISION OF HIGHWAYS

PROJ. REFERENCE NO.	SHEET NO.
R-4705	X-1G

Quantities are approximate only. The Resident Engineer will recross-section the work accurately when the project is staked out. These cross-section notes will be used in computing the final quantities for which the contractor will be paid.

NOTE: EMBANKMENT COLUMN DOES NOT INCLUDE BACKFILL FOR UNDERCUT

CROSS-SECTION SUMMARY

Station	Uncl. Exc.	Embt	Station	Uncl. Exc.	Embt	Station	Uncl. Exc.	Embt	Station	Uncl. Exc.	Embt	Station	Uncl. Exc.	Embt	Station	Uncl. Exc.	Embt
L RT	(cu. yd.)	(cu. yd.)	L RT	(cu. yd.)	(cu. yd.)	L RT	(cu. yd.)	(cu. yd.)	L RT	(cu. yd.)	(cu. yd.)	L RT	(cu. yd.)	(cu. yd.)	Y1	(cu. yd.)	(cu. yd.)
404+50.00	23	25	428+50.00	0	41	454+50.00	3	39	480+50.00	3	11	504+50.00	12	37	21+50.00	28	45
405+00.00	18	27	429+00.00	0	33	455+00.00	10	489	481+00.00	3	10	505+00.00	22	39	22+00.00	19	115
405+50.00	16	27	429+50.00	0	31	455+50.00	15	453	481+50.00	3	20	505+50.00	25	35	22+50.00	37	109
406+00.00	17	15	430+00.00	1	27	456+00.00	9	201	482+00.00	4	25	506+00.00	19	31	23+00.00	46	32
406+50.00	25	4	430+50.00	1	26	456+50.00	1	0	482+50.00	4	15	506+50.00	10	22	23+50.00	29	38
407+00.00	44	4	431+00.00	1	28	457+00.00	2	0	483+00.00	3	11	507+00.00	4	19	24+00.00	27	41
407+50.00	45	8	431+50.00	1	28	457+50.00	5	0	483+50.00	2	10	507+50.00	3	11	24+50.00	22	44
408+00.00	36	11	432+00.00	2	25	458+00.00	6	1	484+00.00	1	5	508+00.00	1	0	24+84.43	6	15
408+50.00	41	10	432+50.00	2	23	458+50.00	7	0	484+50.00	1	0	508+50.00	1	0			
409+00.00	47	8	433+00.00	1	25	459+00.00	9	0	485+00.00	0	0	509+00.00	40	0			
409+50.00	53	6	433+50.00	1	29	459+73.25	7	0	485+50.00	50	0	509+50.00	96	4	Station	Uncl. Exc.	Embt
410+00.00	55	6	434+00.00	0	32				486+00.00	104	20	510+00.00	108	16	Y2	(cu. yd.)	(cu. yd.)
410+50.00	54	6	434+50.00	0	32	Station	Uncl. Exc.	Embt	486+50.00	109	41	510+50.00	53	18	11+64.20	0	0
411+00.00	51	7	435+00.00	0	26	L RT	(cu. yd.)	(cu. yd.)	487+00.00	125	45	511+00.00	45	19	12+00.00	11	7
411+50.00	47	9	435+50.00	0	10				487+50.00	144	47	511+50.00	84	27	12+50.00	3	26
412+00.00	23	13	436+00.00	0	0	461+97.14	0	0	488+00.00	140	48	512+00.00	75	28	13+00.00	4	34
412+50.00	1	15	436+50.00	0	14	462+25.00	5	0	488+50.00	128	51	512+50.00	69	29	13+50.00	4	87
413+00.00	1	14	437+00.00	0	29	462+50.00	5	0	489+00.00	123	50	513+00.00	54	22	14+00.00	0	175
413+50.00	1	15	437+50.00	0	31	463+00.00	11	247	489+50.00	128	50	513+50.00	22	47	14+50.00	0	243
414+00.00	1	12	438+00.00	0	33	463+50.00	14	544	490+00.00	131	51	514+00.00	30	56	15+08.41	0	162
414+50.00	3	8	438+50.00	0	74	464+00.00	14	612				514+50.00	56	25			
415+00.00	5	6	439+00.00	0	72	464+50.00	12	589	Station	Uncl. Exc.	Embt	515+00.00	46	20	Station	Uncl. Exc.	Embt
415+50.00	4	6	439+50.00	0	25	465+00.00	5	274	L RT	(cu. yd.)	(cu. yd.)	515+50.00	40	19	Y3	(cu. yd.)	(cu. yd.)
416+00.00	3	7	440+00.00	0	21	465+50.00	0	0	490+00.00	0	0	516+00.00	40	16	10+16.47	0	0
416+50.00	1	19	440+50.00	0	22	466+00.00	0	0	490+50.00	121	44	517+00.00	5	0	10+50.00	1	4
417+00.00	0	31	441+00.00	0	24	466+50.00	0	0	491+00.00	116	43	517+50.00	0	0	11+00.00	3	13
417+50.00	2	24	441+50.00	0	29	467+00.00	0	0	491+50.00	70	33	518+00.00	0	0	11+50.00	31	16
418+00.00	2	29	442+00.00	0	34	467+50.00	2	3	492+00.00	23	15	518+50.00	0	0	12+00.00	59	11
418+50.00	0	41	442+50.00	0	37	468+00.00	3	5	492+50.00	18	12	519+00.00	0	0	12+50.00	63	12
419+00.00	2	21	443+00.00	0	40	468+50.00	4	5	493+00.00	9	14				12+61.34	14	3
419+50.00	4	0	443+50.00	0	31	469+00.00	5	5	493+50.00	7	15	Station	Uncl. Exc.	Embt			
420+00.00	4	0	444+00.00	0	80	469+50.00	5	5	494+00.00	12	17	Y1	(cu. yd.)	(cu. yd.)	Station	Uncl. Exc.	Embt
			444+50.00	0	84	470+00.00	14	110	494+50.00	9	13				Y4	(cu. yd.)	(cu. yd.)
Station	Uncl. Exc.	Embt	445+00.00	0	30	470+50.00	12	108	494+50.00	9	13						
L RT	(cu. yd.)	(cu. yd.)	445+50.00	0	29	471+00.00	1	0	495+00.00	4	10	12+34.37	0	0			
			446+00.00	0	26	471+50.00	4	0	495+50.00	9	9	12+50.00	1	8	13+30.20	0	0
420+00.00	0	0	446+50.00	0	36	472+00.00	6	3	496+00.00	8	10	13+00.00	10	57	13+50.00	7	1
420+50.00	2	32	447+00.00	0	50	472+50.00	3	5	496+50.00	10	14	13+50.00	19	63	14+00.00	32	4
421+00.00	0	61	447+50.00	0	58	473+00.00	3	7	497+00.00	16	15	14+00.00	24	69	14+50.00	39	4
421+50.00	1	61	448+00.00	0	65	473+50.00	2	13	497+50.00	14	18	14+50.00	21	103	15+00.00	31	2
422+00.00	1	65	448+50.00	0	59	474+00.00	1	35	498+00.00	8	21	15+00.00	24	143	15+51.02	14	0
422+50.00	2	43	449+00.00	13	67	474+50.00	1	42	498+50.00	8	26	15+50.00	33	148			
423+00.00	2	41	449+50.00	21	86	475+00.00	1	26	499+00.00	8	24	16+00.00	48	137	Station	Uncl. Exc.	Embt
423+50.00	1	59	450+00.00	8	86	475+50.00	1	27	499+50.00	9	19	16+50.00	71	71	Y5	(cu. yd.)	(cu. yd.)
424+00.00	2	53	450+50.00	11	121	476+00.00	0	31	500+00.00	10	14	17+00.00	80	5			
424+50.00	3	52	451+00.00	23	146	476+50.00	0	23	500+50.00	8	14	17+50.00	68	6	10+22.00	0	0
425+00.00	2	55	451+50.00	14	78	477+00.00	1	16	501+00.00	11	23	18+00.00	70	11	10+50.00	37	0
425+50.00	1	60	452+00.00	16	34	477+50.00	1	17	501+50.00	11	22	18+50.00	60	25	11+00.00	114	0
426+00.00	0	66	452+50.00	33	73	478+00.00	0	21	502+00.00	6	22	19+00.00	40	41	11+50.00	169	8
426+50.00	0	74	453+00.00	42	148	478+50.00	0	23	502+50.00	7	24	19+50.00	36	42	12+00.00	147	11
427+00.00	0	78	453+50.00	50	201	479+00.00	0	19	503+00.00	12	22	20+00.00	32	47	12+50.00	112	6
427+50.00	0	76	454+00.00	59	292	479+50.00	1	16	503+50.00	6	15	20+50.00	30	43	13+00.00	92	9
428+00.00	0	60	454+44.56	52	280	480+00.00	2	13	504+00.00	5	22	21+00.00	29	45	13+50.00	72	13

STATE OF NORTH CAROLINA DIVISION OF HIGHWAYS

PROJ. REFERENCE NO.	SHEET NO.
R-4705	X-1H

Quantities are approximate only. The Resident Engineer will recross-section the work accurately when the project is staked out. These cross-section notes will be used in computing the final quantities for which the contractor will be paid.







NOTE: EMBANKMENT COLUMN DOES NOT INCLUDE BACKFILL FOR UNDERCUT

CROSS-SECTION SUMMARY

Station	Uncl. Exc.	Embt	Station	Uncl. Exc.	Embt	Station	Uncl. Exc.	Embt	Station	Uncl. Exc.	Embt	Station	Uncl. Exc.	Embt
Y5	(cu. yd.)	(cu. yd.)	Y11	(cu. yd.)	(cu. yd.)	Y17	(cu. yd.)	(cu. yd.)	Y25	(cu. yd.)	(cu. yd.)	RPD/LPD	(cu. yd.)	(cu. yd.)
13+95.30	29	6	10+16.00	0	0	15+00.00	24	4	12+94.30	0	0	13+87.14	0	0
			10+50.00	7	12	15+24.91	3	3	13+00.00	0	0	14+00.00	2	0
Station	Uncl. Exc.	Embt	11+00.00	17	26	Station	Uncl. Exc.	Embt	13+50.00	12	2	14+50.00	9	84
Y6	(cu. yd.)	(cu. yd.)	11+50.00	21	32	Station	Uncl. Exc.	Embt	14+00.00	21	3	14+86.66	4	122
			12+00.00	11	22	Y18	(cu. yd.)	(cu. yd.)	14+50.00	27	6			
12+89.43	0	0	12+41.43	12	8				15+00.00	20	6			
13+00.00	5	1				10+18.07	0	0	15+41.54	7	1			
13+50.00	53	11	Station	Uncl. Exc.	Embt	10+50.00	11	6						
14+00.00	70	8				11+00.00	38	13	Station	Uncl. Exc.	Embt			
14+50.00	69	4	Y12	(cu. yd.)	(cu. yd.)	11+50.00	68	10	Y26	(cu. yd.)	(cu. yd.)			
15+24.41	81	1	10+16.06	0	0	12+00.00	68	1						
			10+50.00	0	4	12+50.00	35	2	10+18.06	0	0			
Station	Uncl. Exc.	Embt	11+00.00	27	13	12+50.99	0	0	10+50.00	3	10			
Y7	(cu. yd.)	(cu. yd.)	11+50.00	45	11	Station	Uncl. Exc.	Embt	11+00.00	24	10			
			12+00.00	36	8	Station	Uncl. Exc.	Embt	11+50.00	52	9			
10+22.80	0	0	12+45.18	23	7	Y19	(cu. yd.)	(cu. yd.)	12+00.00	35	9			
10+50.00	0	34							12+50.76	4	2			
11+00.00	0	122	Station	Uncl. Exc.	Embt	12+60.68	0	0	Station	Uncl. Exc.	Embt			
11+50.00	0	138				13+00.00	79	8	Y27	(cu. yd.)	(cu. yd.)			
12+00.00	2	65	Y13	(cu. yd.)	(cu. yd.)	13+50.00	204	14						
12+50.00	10	28	13+38.78	0	0	14+00.00	238	23	11+44.87	0	0			
13+00.00	16	12	13+50.00	5	1	14+50.00	296	41	11+50.00	2	0			
			14+00.00	40	9	15+00.00	215	50	12+00.00	42	1			
Station	Uncl. Exc.	Embt	14+50.00	49	18	15+48.54	103	55	12+50.00	40	7			
Y8	(cu. yd.)	(cu. yd.)	15+00.00	31	22	Station	Uncl. Exc.	Embt	13+00.00	27	12			
			15+50.00	12	12	Y21	(cu. yd.)	(cu. yd.)	13+50.00	20	10			
13+06.92	0	0	15+67.53	1	3				13+76.24	7	3			
13+50.00	27	1				Station	Uncl. Exc.	Embt						
14+00.00	89	4	Station	Uncl. Exc.	Embt	10+18.00	0	0	Station	Uncl. Exc.	Embt			
14+50.00	121	8				10+50.00	17	0	Y28	(cu. yd.)	(cu. yd.)			
15+00.00	69	5	Y15	(cu. yd.)	(cu. yd.)	11+00.00	22	0						
15+30.34	6	0	13+14.93	0	0	11+50.00	14	1	10+18.03	0	0			
			13+50.00	17	0	12+00.00	9	1	10+50.00	19	3			
Station	Uncl. Exc.	Embt	14+00.00	47	3	12+43.95	3	0	11+00.00	51	6			
Y9	(cu. yd.)	(cu. yd.)	14+50.00	25	3	Station	Uncl. Exc.	Embt	11+50.00	52	10			
			15+00.00	4	20	Y23	(cu. yd.)	(cu. yd.)	12+00.00	26	8			
13+30.83	0	0	15+17.48	0	14				12+23.55	5	1			
13+50.00	1	0				Station	Uncl. Exc.	Embt						
14+00.00	7	1	Station	Uncl. Exc.	Embt	10+18.29	0	0	Station	Uncl. Exc.	Embt			
14+50.00	37	2				10+50.00	1	8	RPAL/LPA	(cu. yd.)	(cu. yd.)			
15+00.00	36	3	Y16	(cu. yd.)	(cu. yd.)	11+00.00	2	102						
15+55.55	6	3	10+16.00	0	0	11+50.00	2	236	12+25.00	0	0			
			10+50.00	54	0	12+00.00	2	141	12+50.00	6	0			
Station	Uncl. Exc.	Embt	10+97.57	98	0	Station	Uncl. Exc.	Embt	12+61.03	2	0			
Y10	(cu. yd.)	(cu. yd.)	Station	Uncl. Exc.	Embt	Y24	(cu. yd.)	(cu. yd.)	13+00.00	4	98			
									13+50.00	4	125			
10+22.00	0	0	Y17	(cu. yd.)	(cu. yd.)	11+17.58	0	0	13+94.83	4	0			
10+50.00	28	12	12+96.11	0	0	11+50.00	3	4						
11+00.00	43	19	13+00.00	2	0	12+00.00	3	8						
11+50.00	32	15	13+50.00	30	2	12+50.00	5	5						
12+00.00	31	8	14+00.00	40	6	13+00.00	14	3						
12+43.60	31	1	14+50.00	53	5	13+25.89	10	0						



150 140 130 120 110 100 90 80 70 60 50 40 30 20 10 0 10 20 30 40 50 60 70 80 90 100 110 120 130 140 150

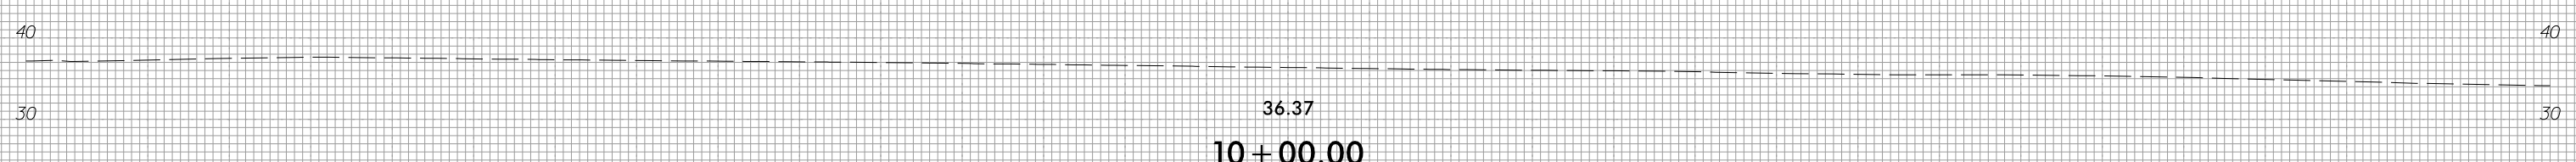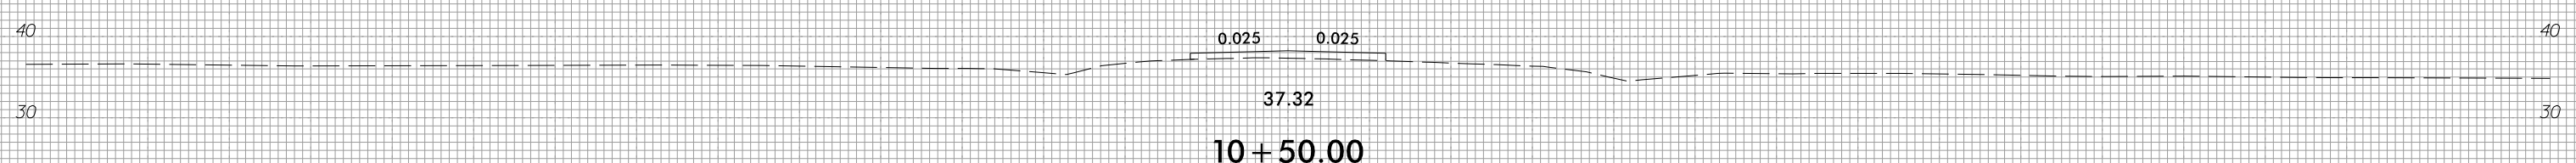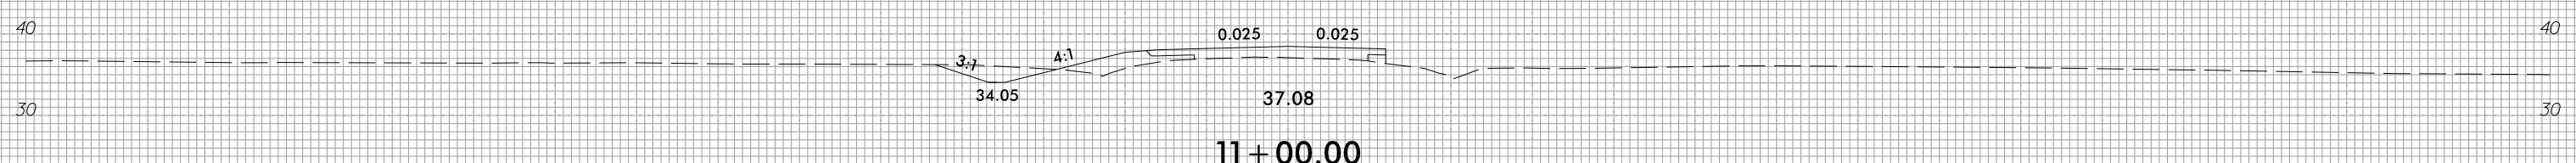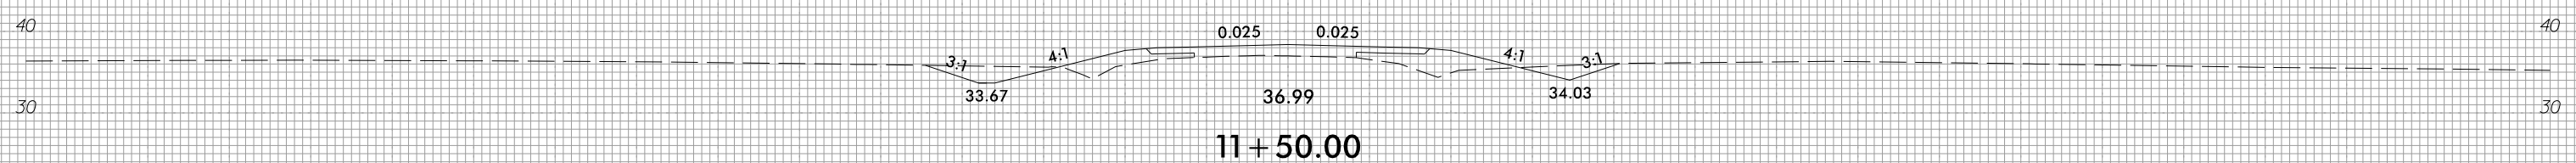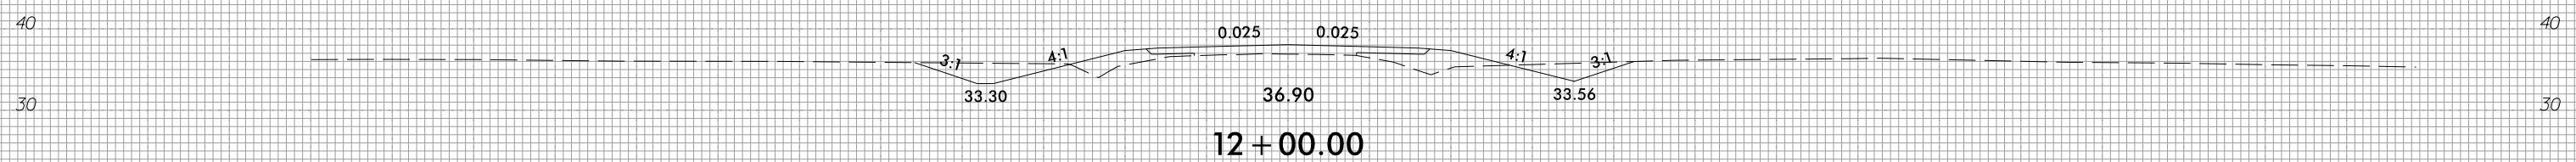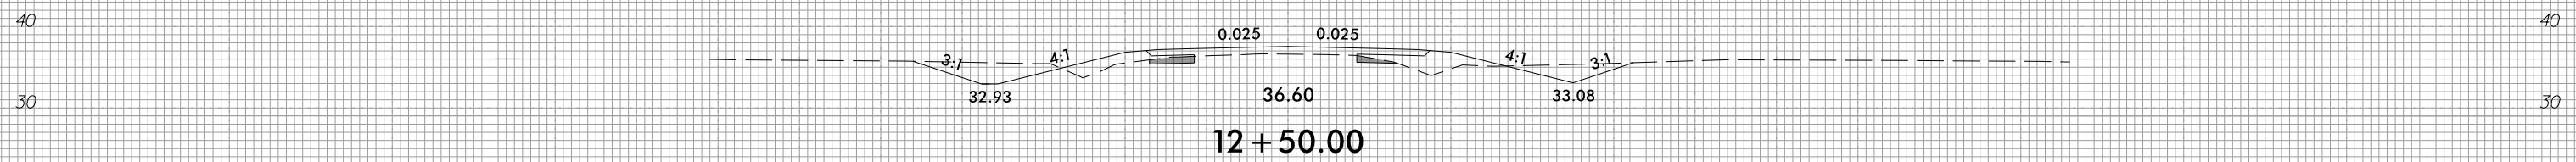

150 140 130 120 110 100 90 80 70 60 50 40 30 20 10 0 10 20 30 40 50 60 70 80 90 100 110 120 130 140 150







8/23/99



PROJ. REFERENCE NO.
R-4705

SHEET NO.
X-3


150 140 130 120 110 100 90 80 70 60 50 40 30 20 10 0 10 20 30 40 50 60 70 80 90 100 110 120 130 140 150

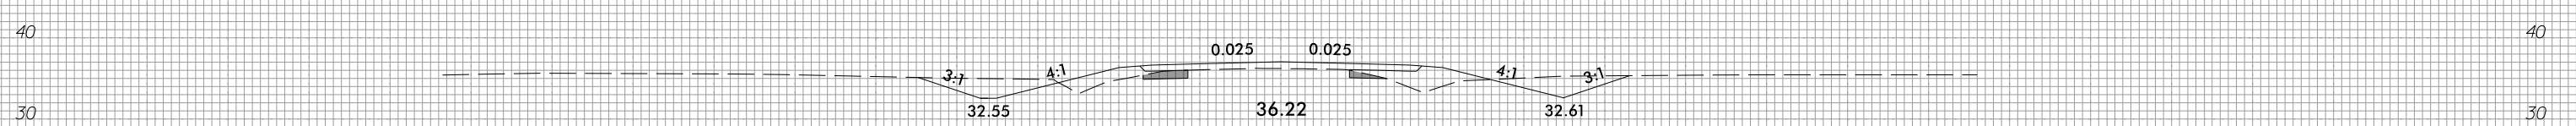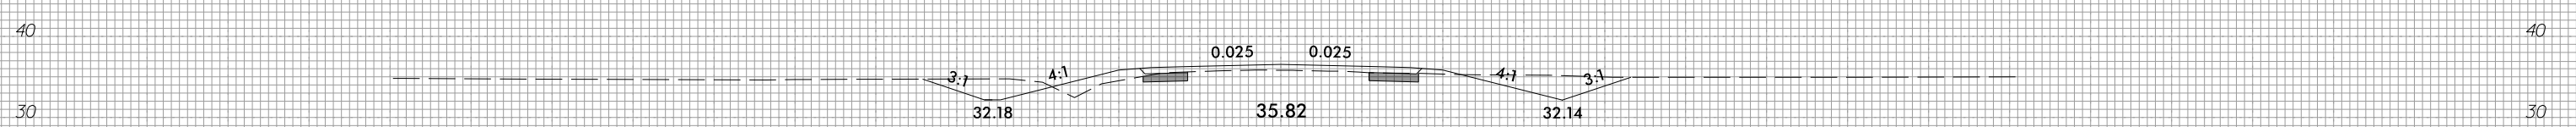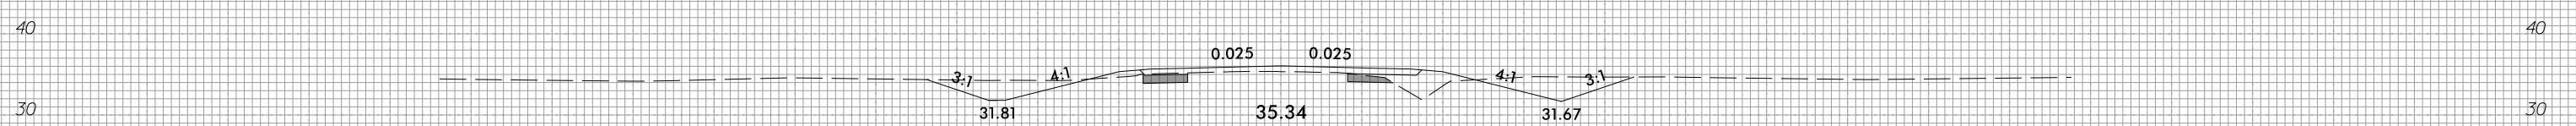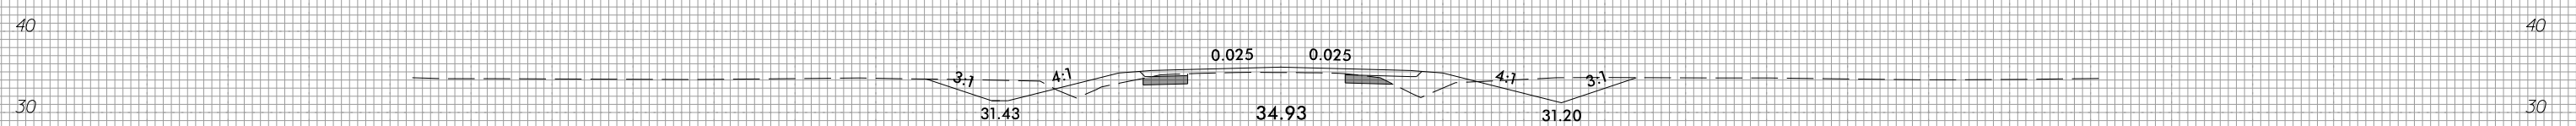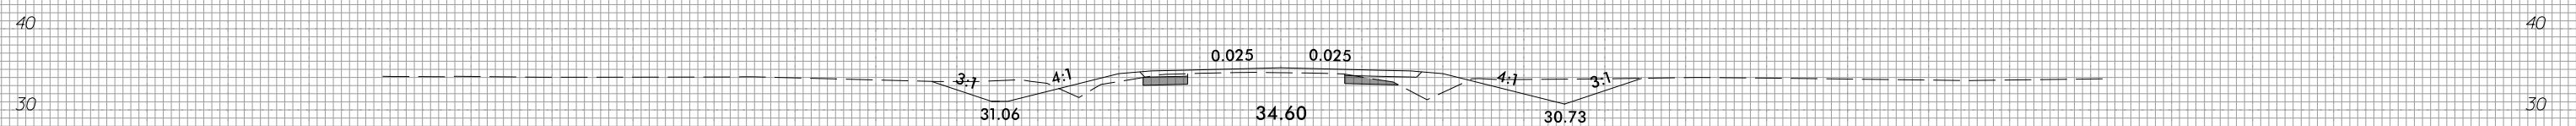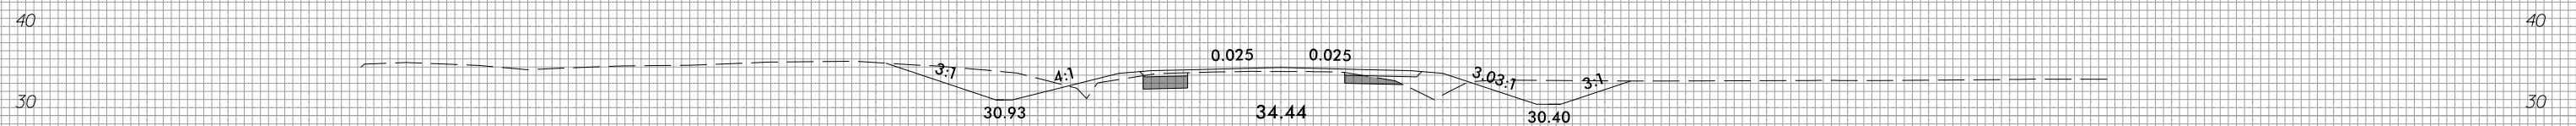


150 140 130 120 110 100 90 80 70 60 50 40 30 20 10 0 10 20 30 40 50 60 70 80 90 100 110 120 130 140 150

3/28/2022
1:51:40 PM
I:\S\14705_Rdy_xpl_1.dgn


150 140 130 120 110 100 90 80 70 60 50 40 30 20 10 0 10 20 30 40 50 60 70 80 90 100 110 120 130 140 150

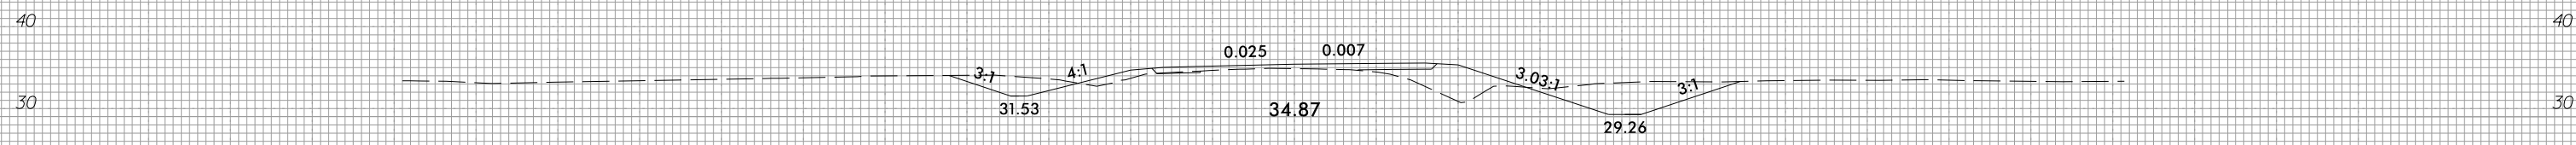


18 + 50.00

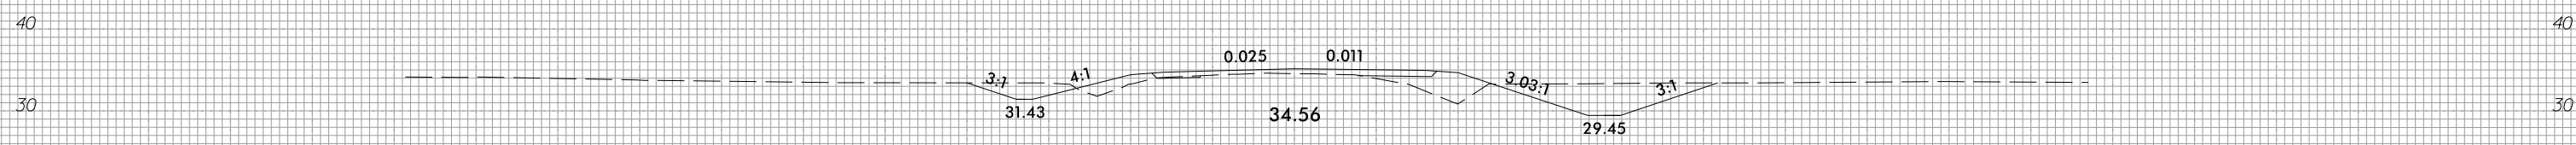


18 + 00.00

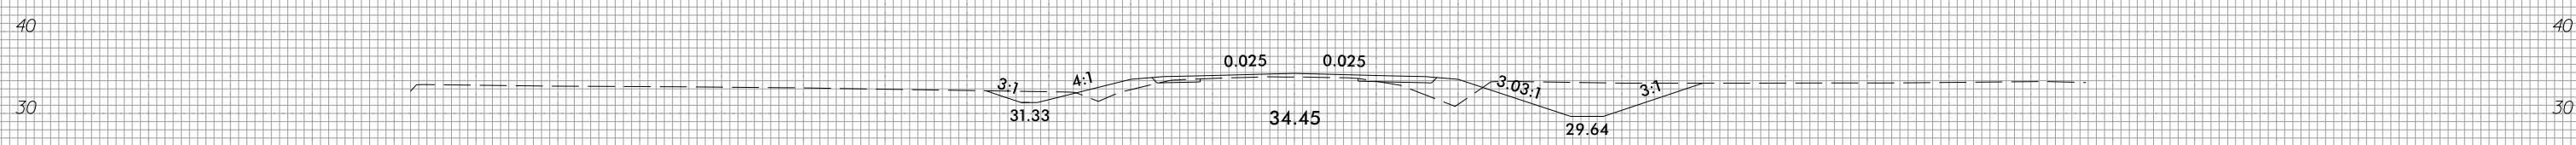


17 + 50.00

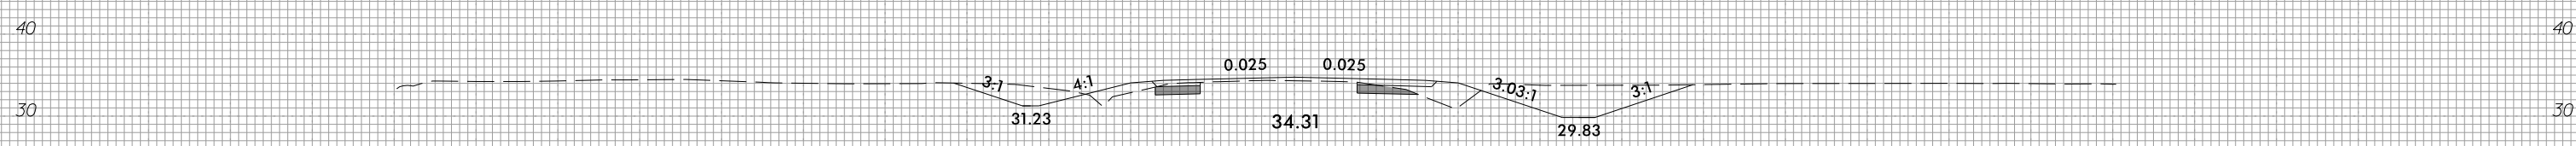

17 + 00.00

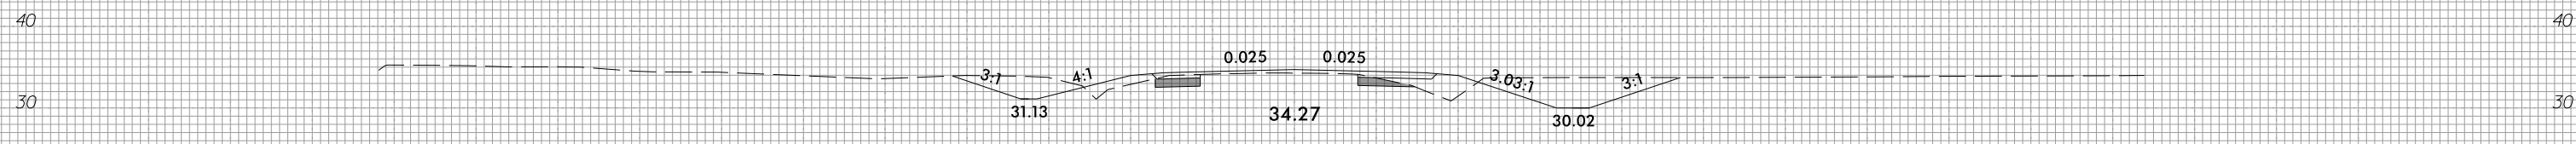

16 + 50.00






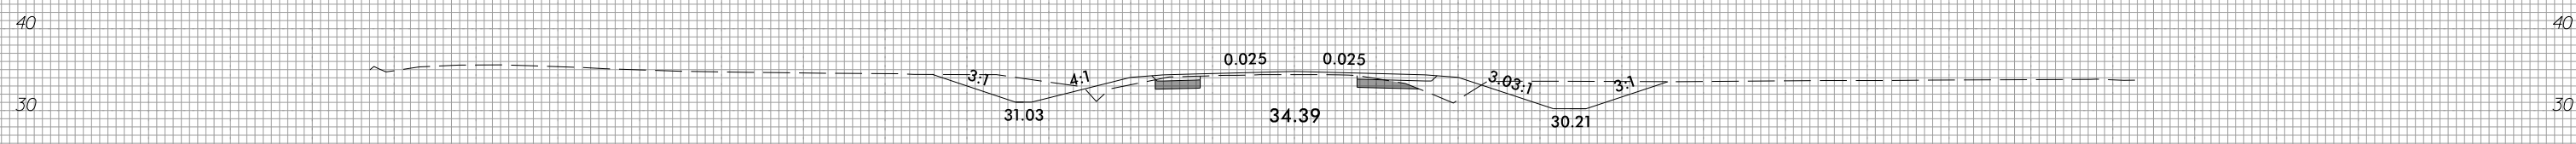


16 + 00.00









150 140 130 120 110 100 90 80 70 60 50 40 30 20 10 0 10 20 30 40 50 60 70 80 90 100 110 120 130 140 150

150 140 130 120 110 100 90 80 70 60 50 40 30 20 10 0 10 20 30 40 50 60 70 80 90 100 110 120 130 140 150

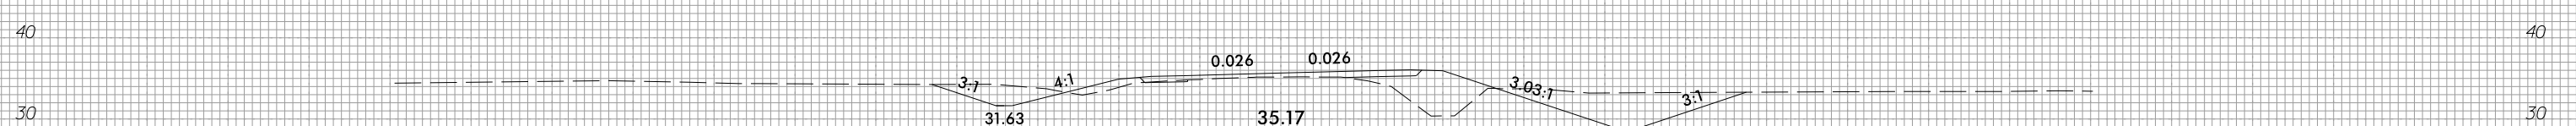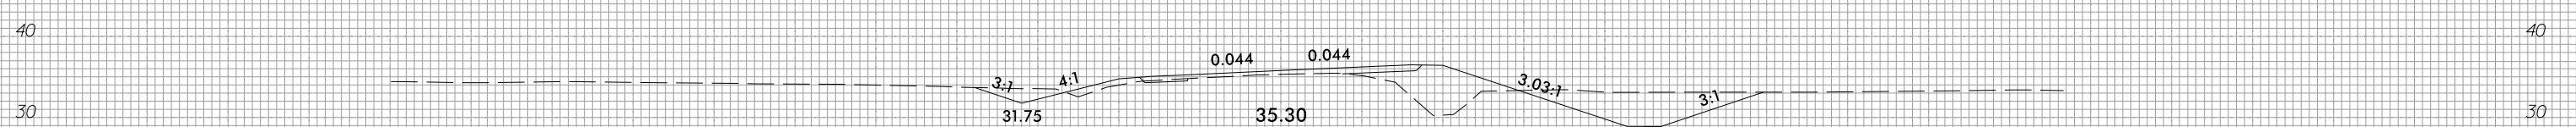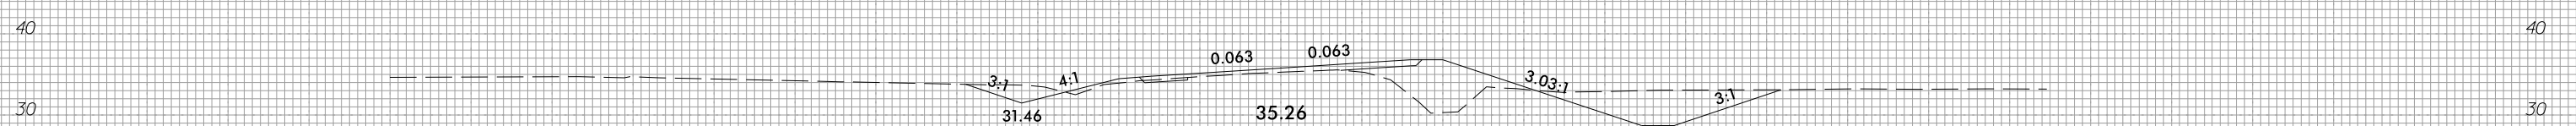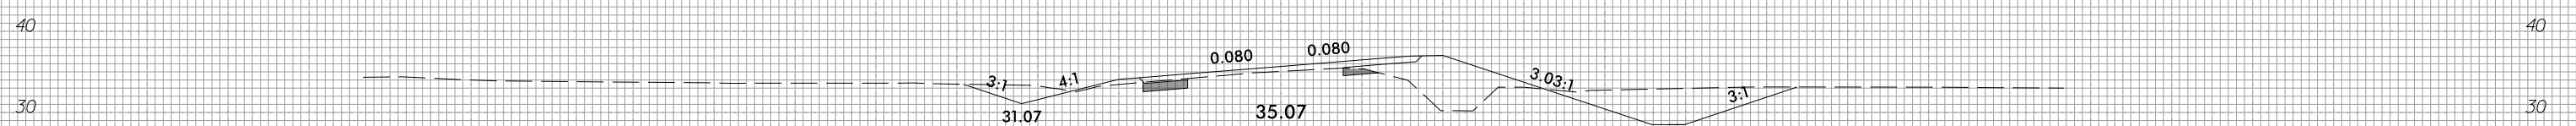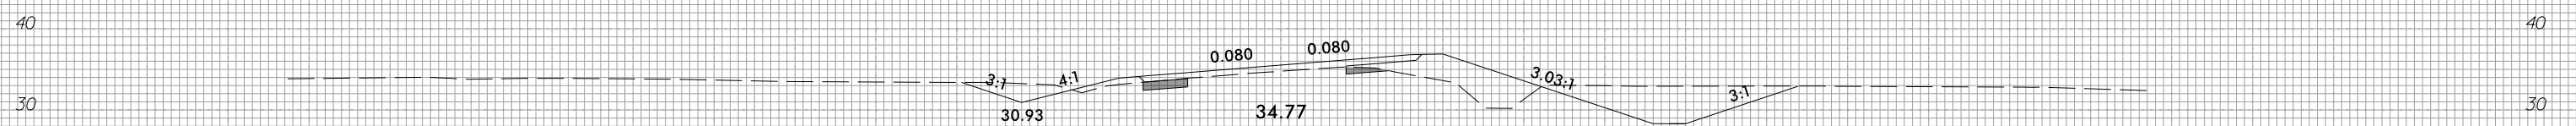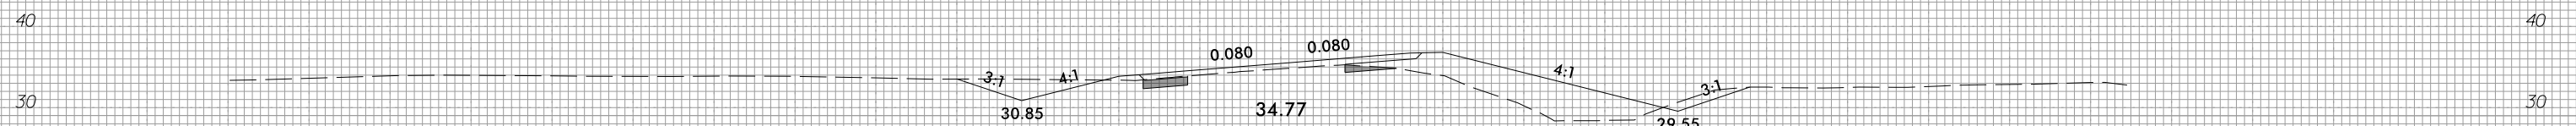

150 140 130 120 110 100 90 80 70 60 50 40 30 20 10 0 10 20 30 40 50 60 70 80 90 100 110 120 130 140 150

150 140 130 120 110 100 90 80 70 60 50 40 30 20 10 0 10 20 30 40 50 60 70 80 90 100 110 120 130 140 150

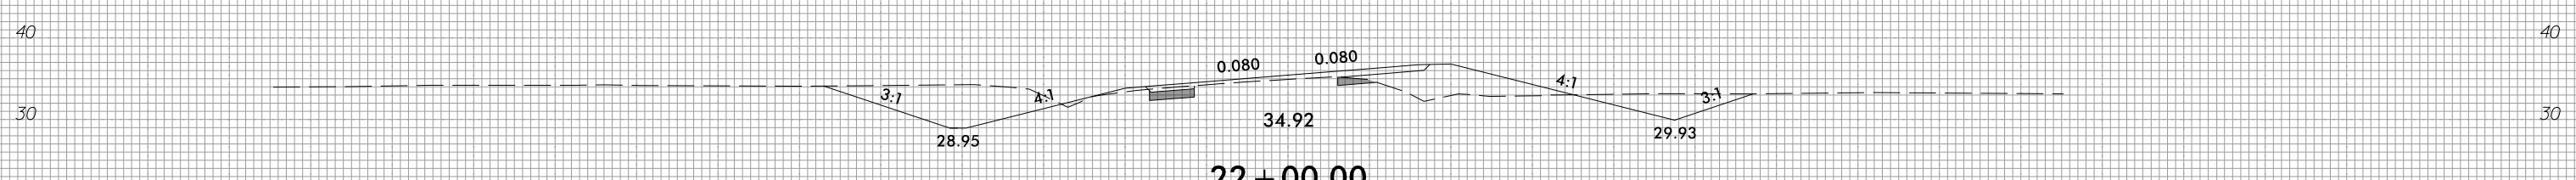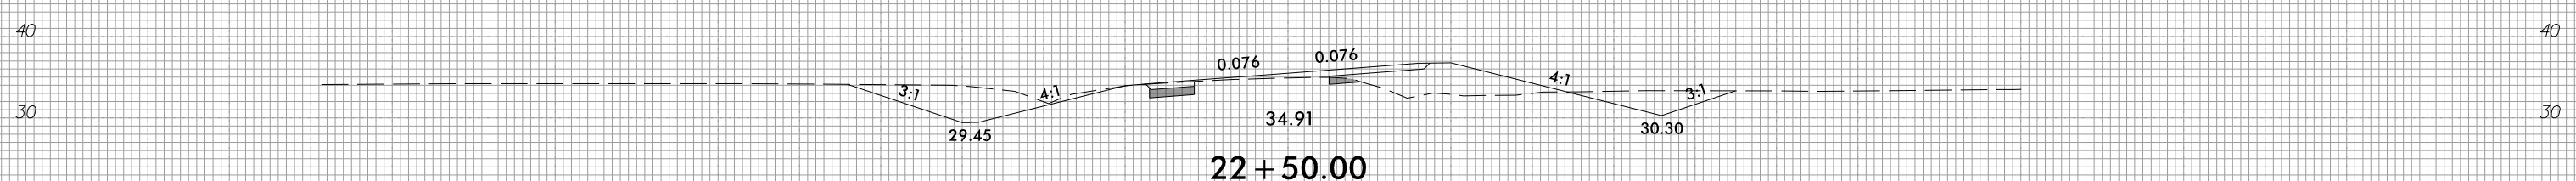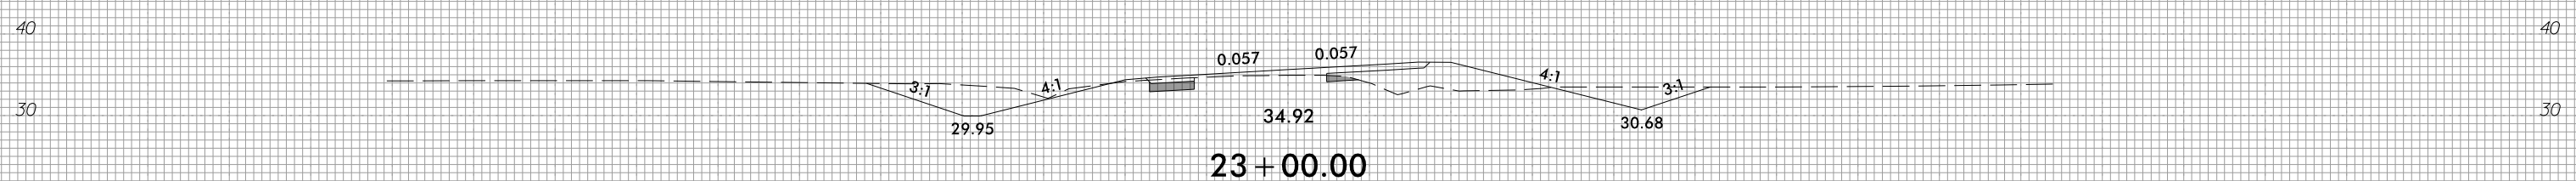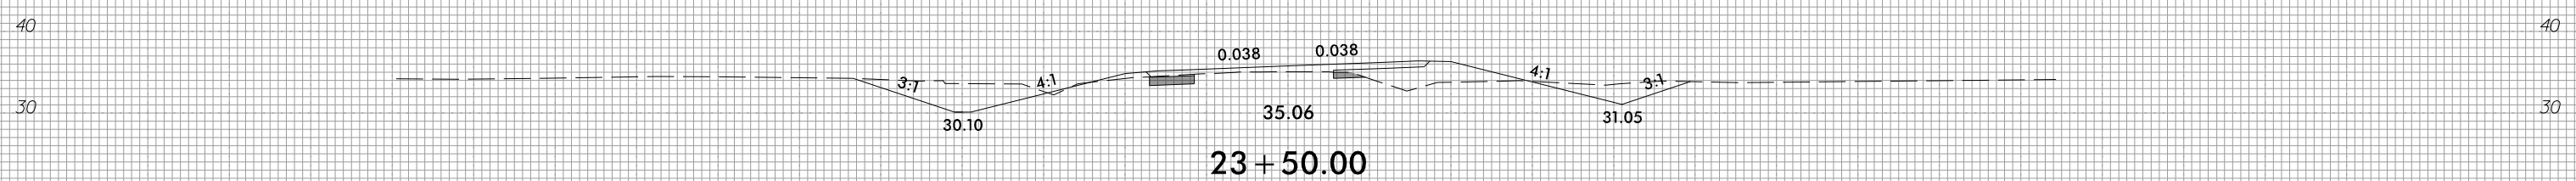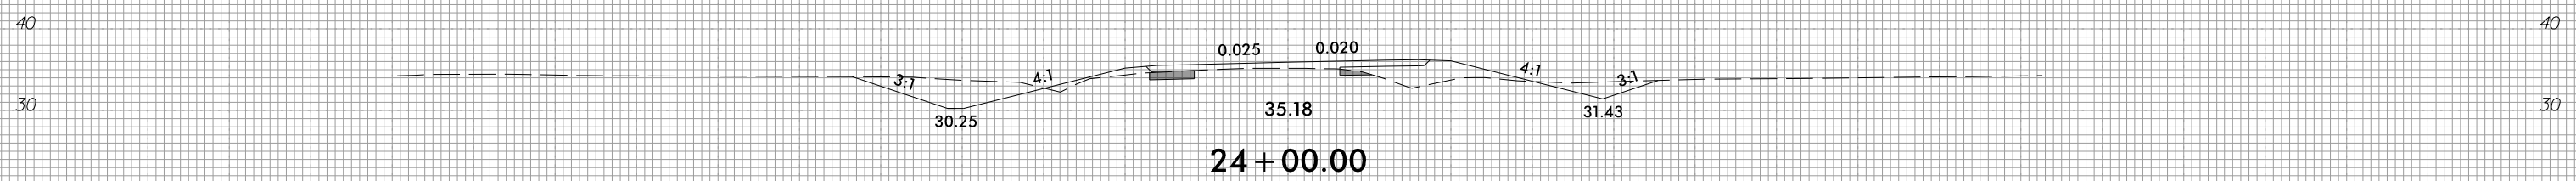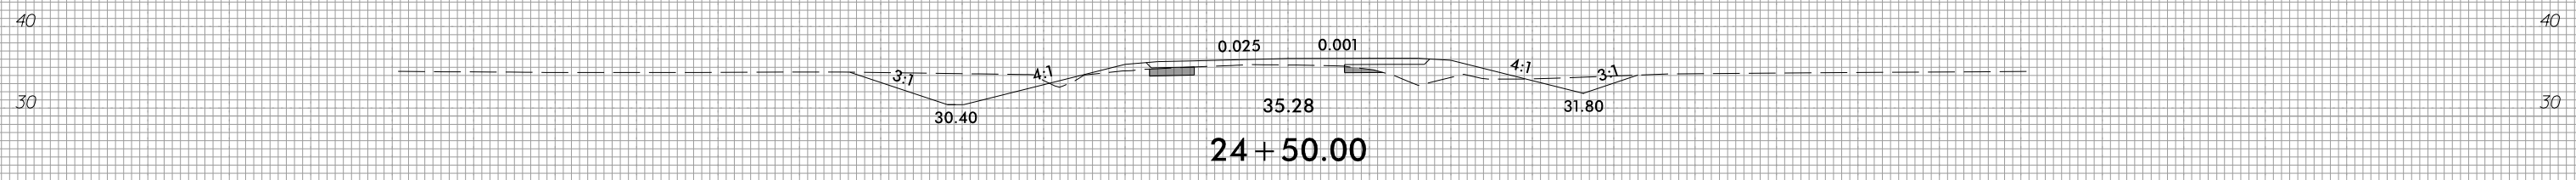

150 140 130 120 110 100 90 80 70 60 50 40 30 20 10 0 10 20 30 40 50 60 70 80 90 100 110 120 130 140 150







8/23/99



PROJ. REFERENCE NO.
R-4705

SHEET NO.
X-7

150 140 130 120 110 100 90 80 70 60 50 40 30 20 10 0 10 20 30 40 50 60 70 80 90 100 110 120 130 140 150

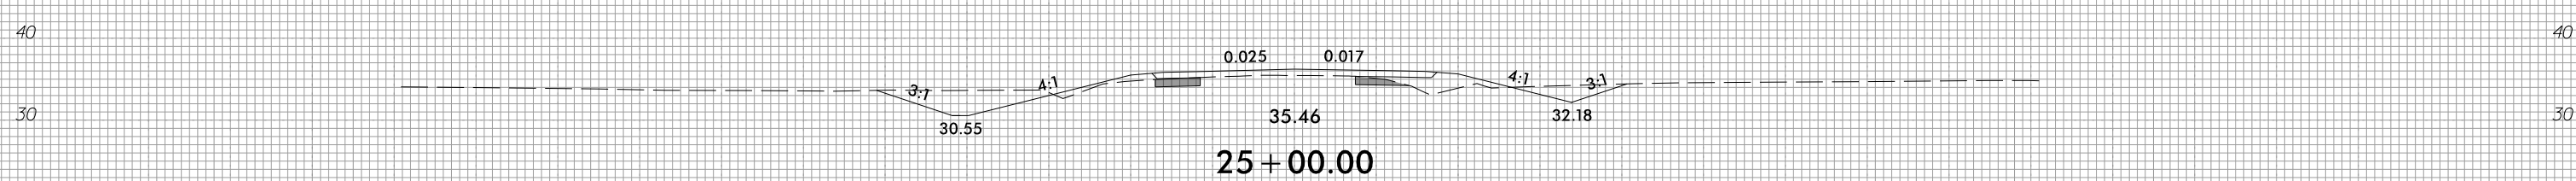
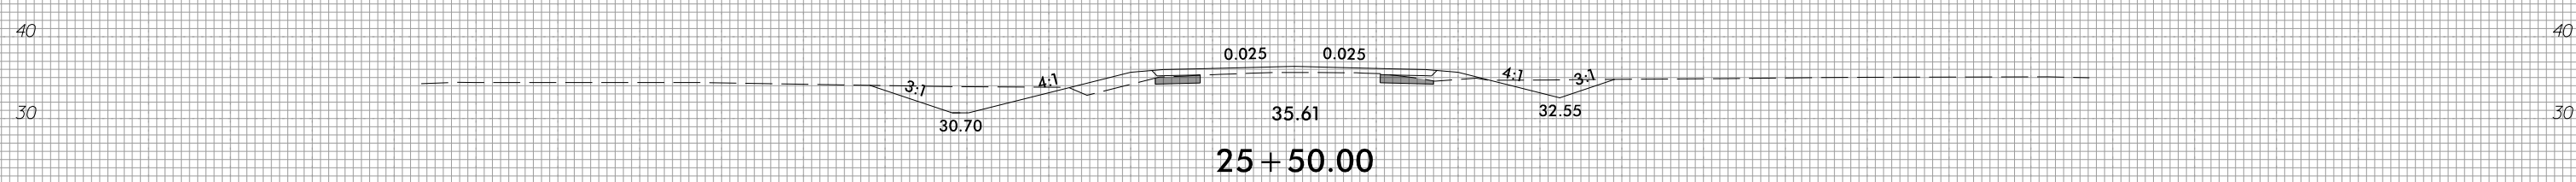
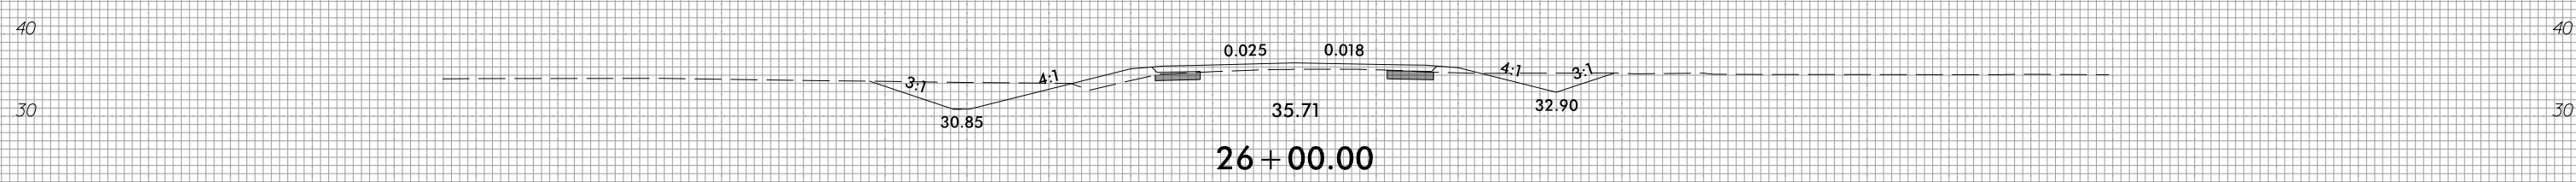
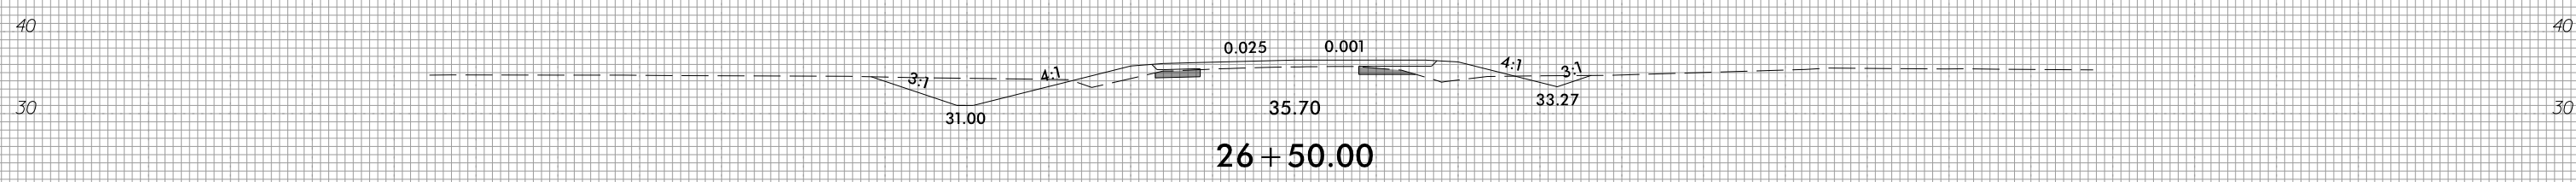
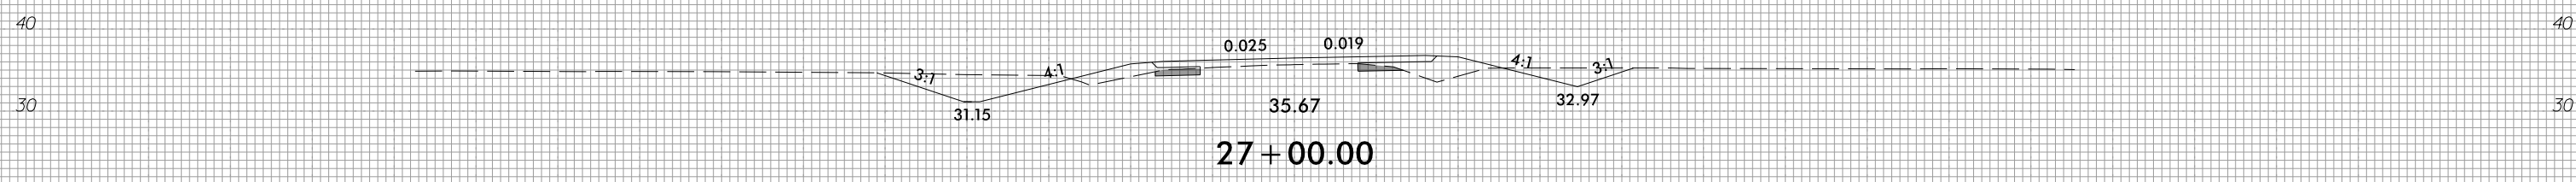
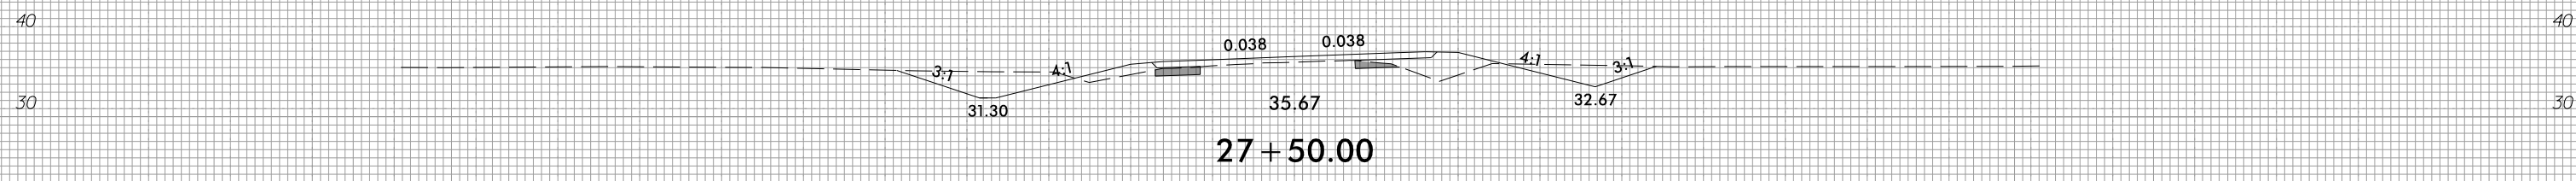


150 140 130 120 110 100 90 80 70 60 50 40 30 20 10 0 10 20 30 40 50 60 70 80 90 100 110 120 130 140 150

3/28/2022
T:\S\1405_Rdy_xpl_1.dgn



150 140 130 120 110 100 90 80 70 60 50 40 30 20 10 0 10 20 30 40 50 60 70 80 90 100 110 120 130 140 150

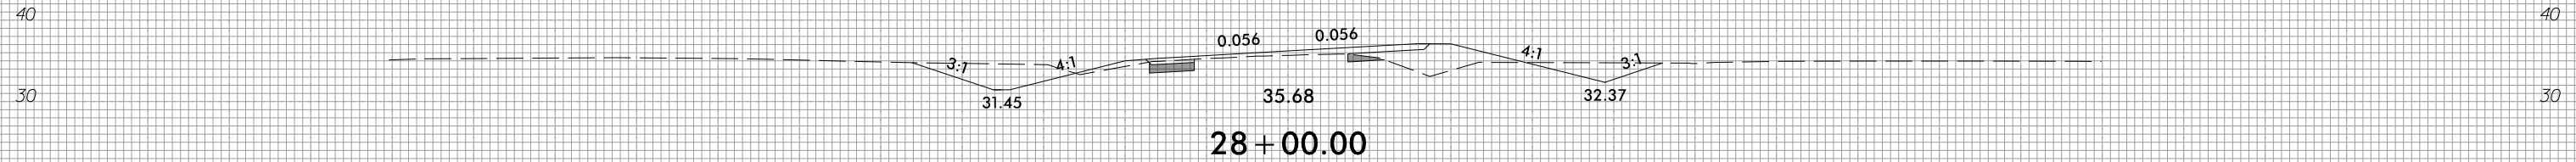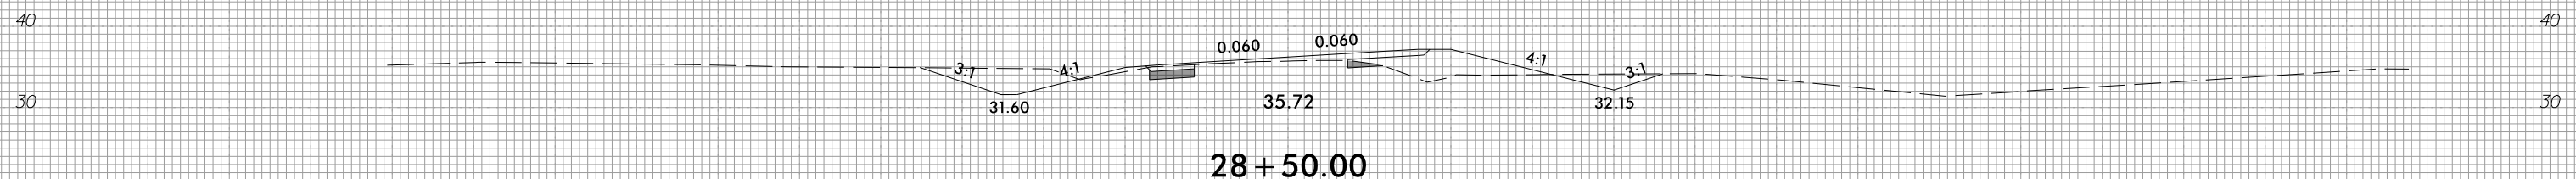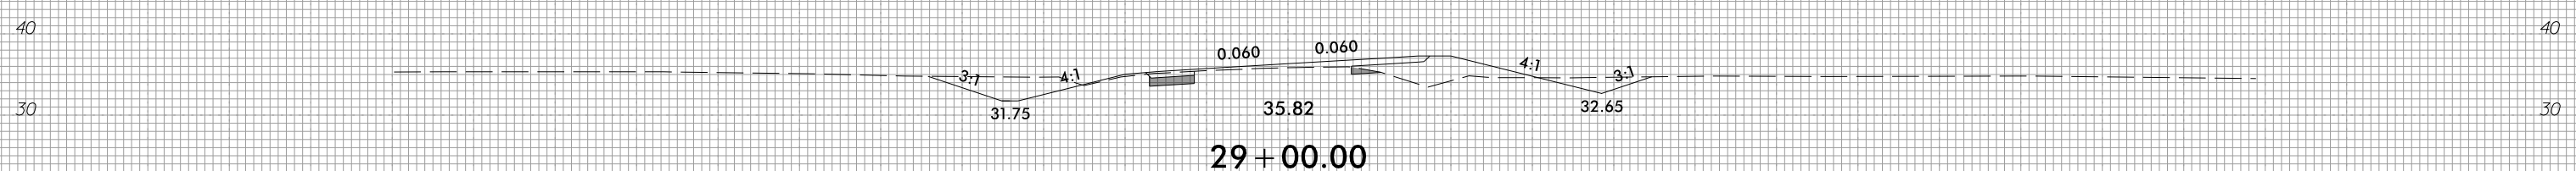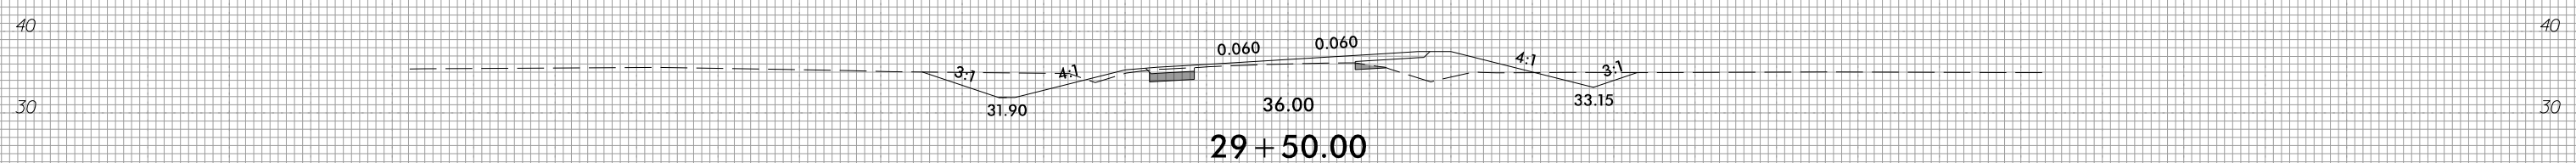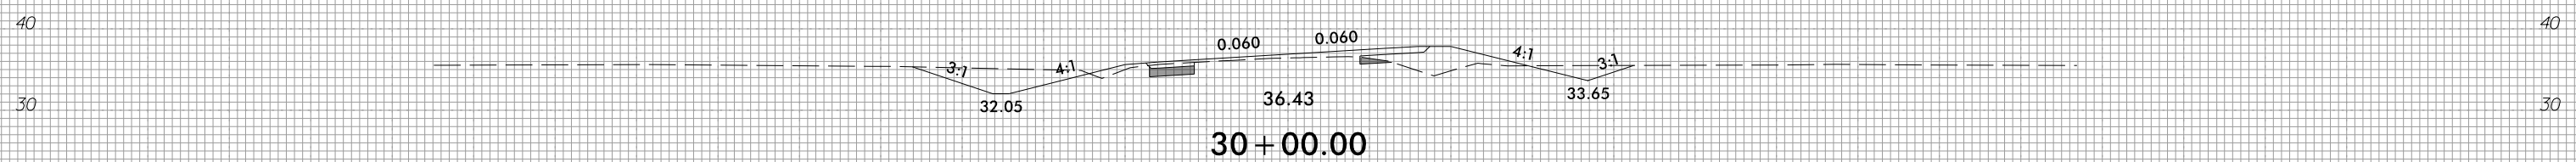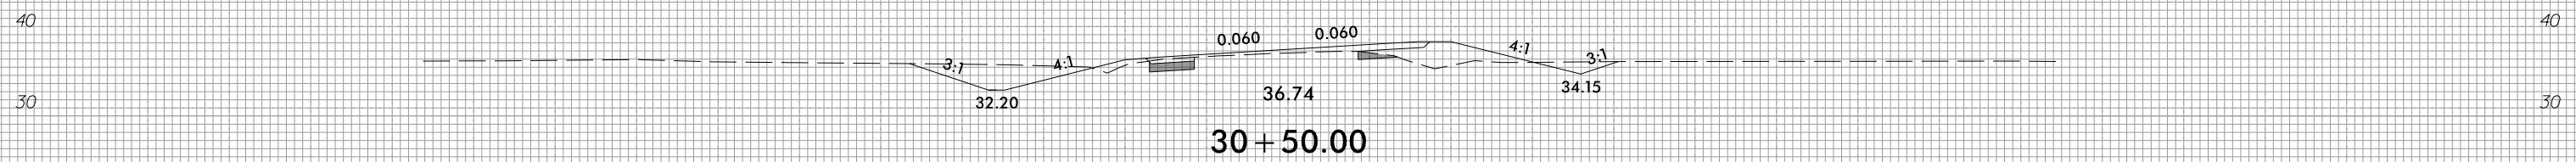

150 140 130 120 110 100 90 80 70 60 50 40 30 20 10 0 10 20 30 40 50 60 70 80 90 100 110 120 130 140 150







8/23/99



PROJ. REFERENCE NO.
R-4705

SHEET NO.
X-9

150 140 130 120 110 100 90 80 70 60 50 40 30 20 10 0 10 20 30 40 50 60 70 80 90 100 110 120 130 140 150

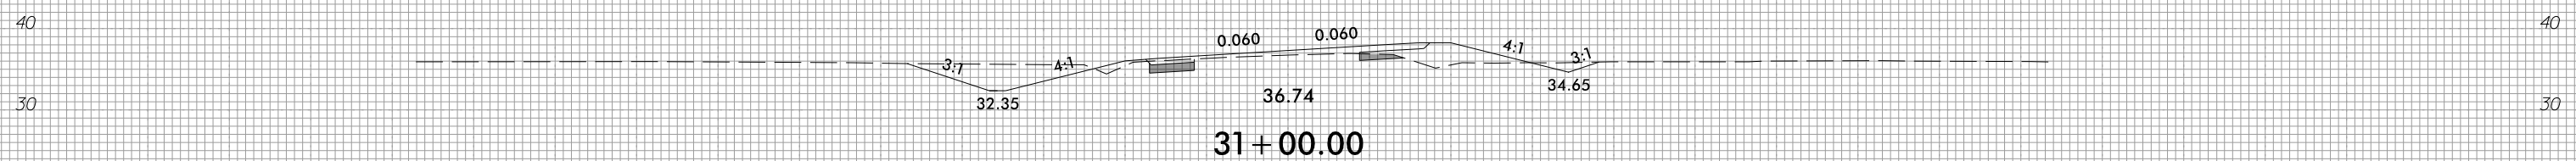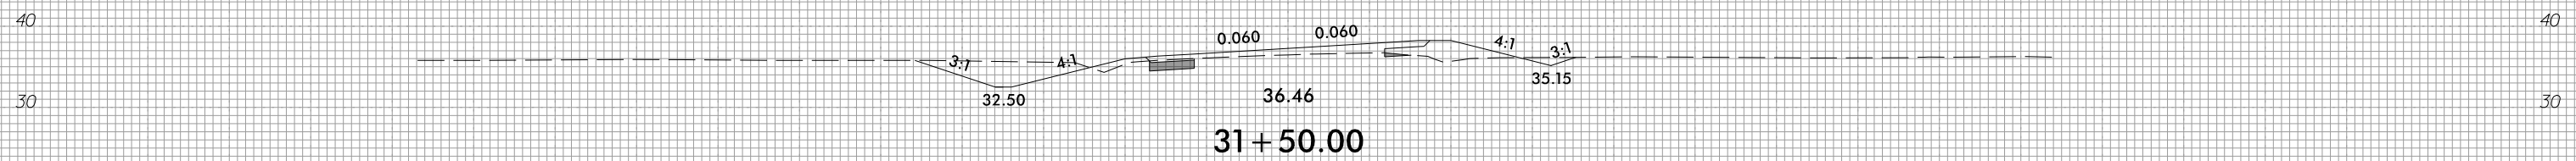
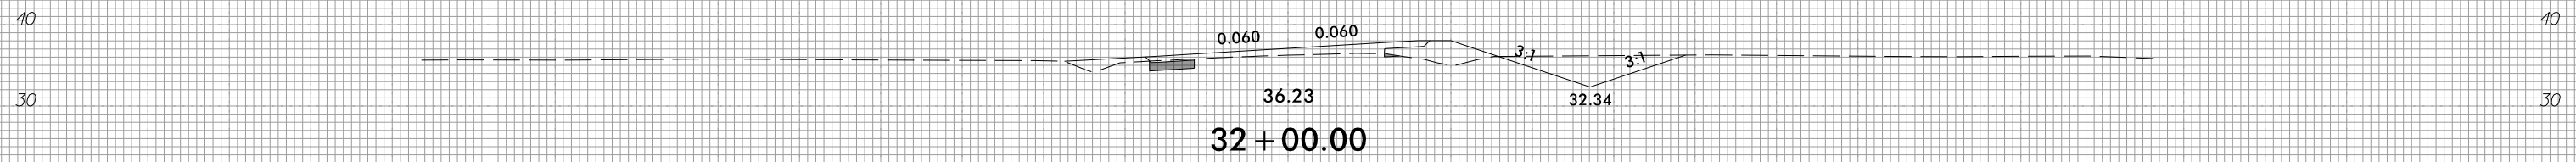
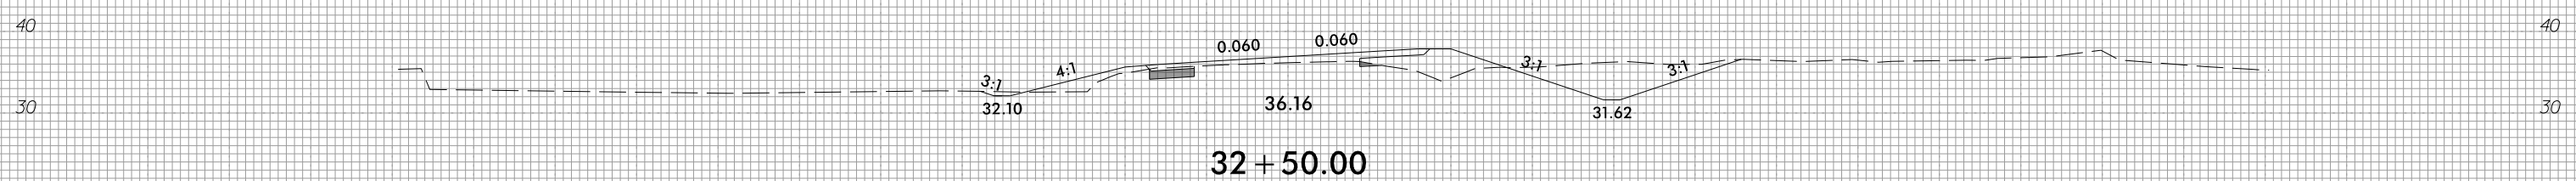
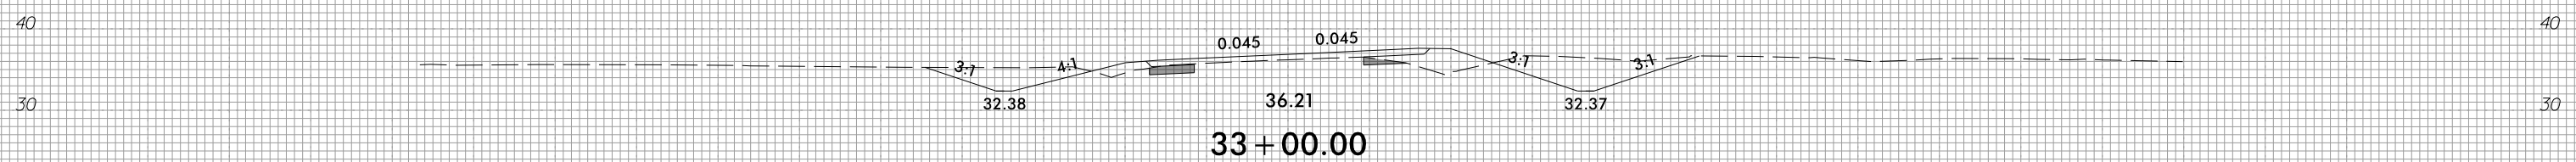
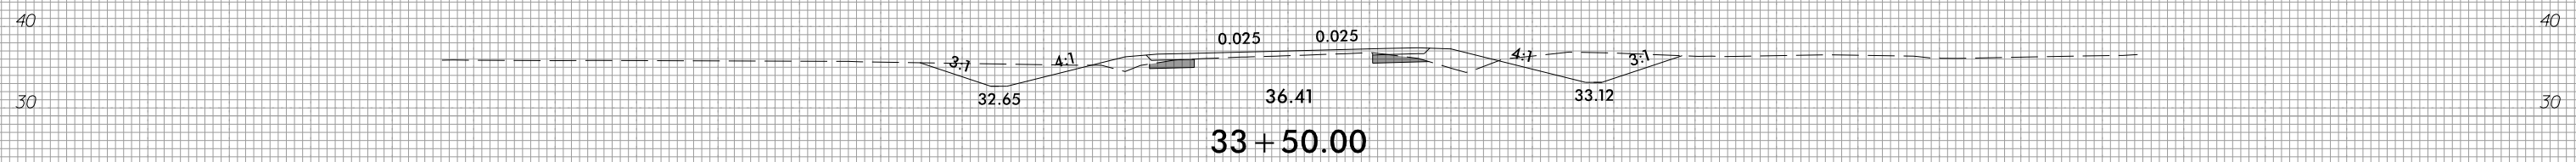


150 140 130 120 110 100 90 80 70 60 50 40 30 20 10 0 10 20 30 40 50 60 70 80 90 100 110 120 130 140 150

3/28/2022
 I:\S\1405_Rdy_xpl_1.dgn
 T:\S\1405_Rdy_xpl_1.dgn







150 140 130 120 110 100 90 80 70 60 50 40 30 20 10 0 10 20 30 40 50 60 70 80 90 100 110 120 130 140 150

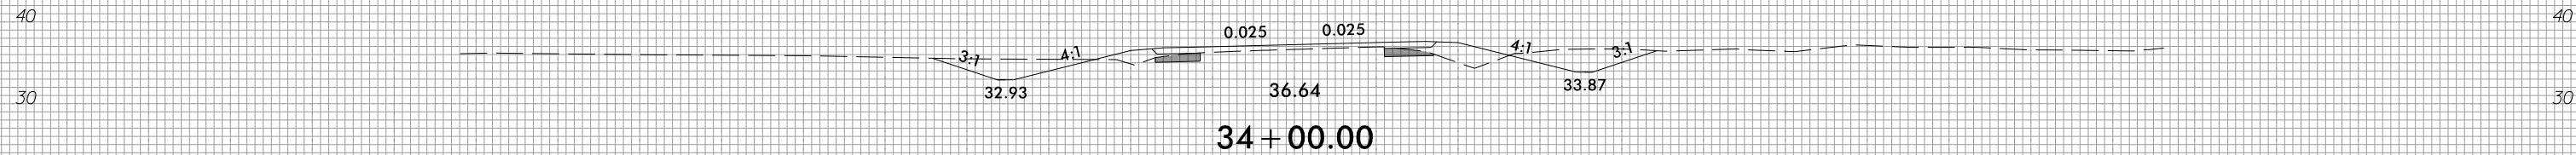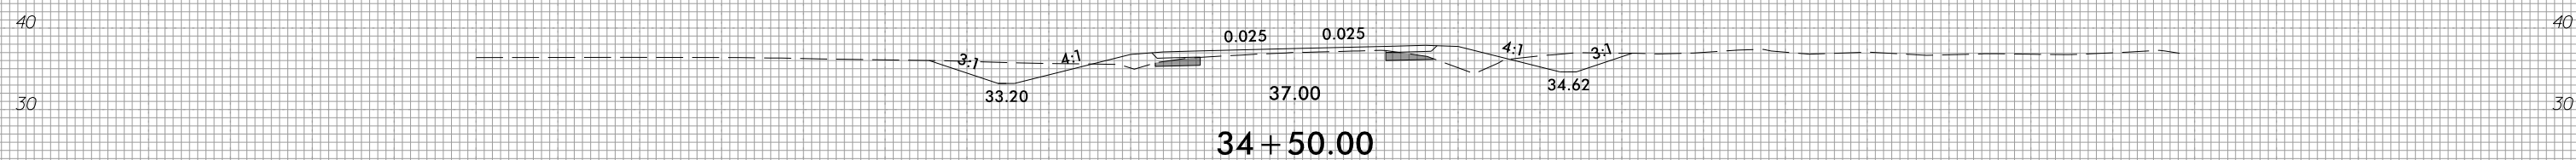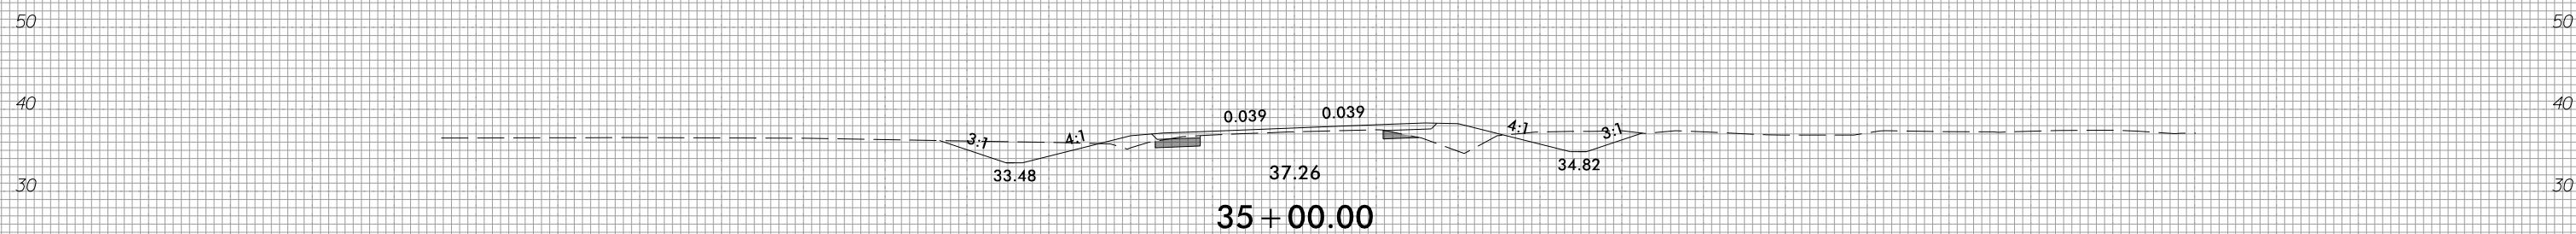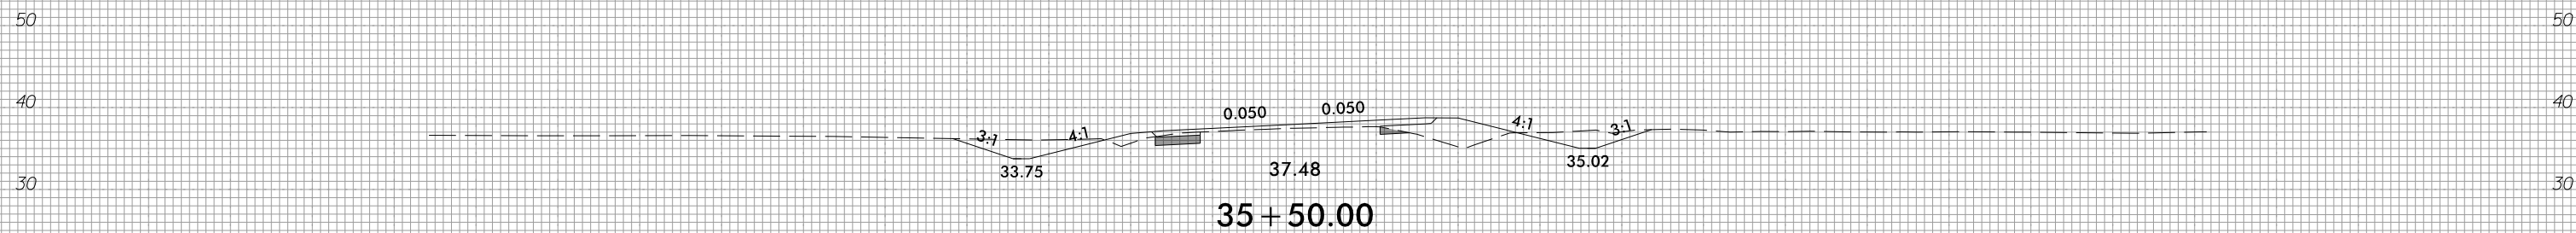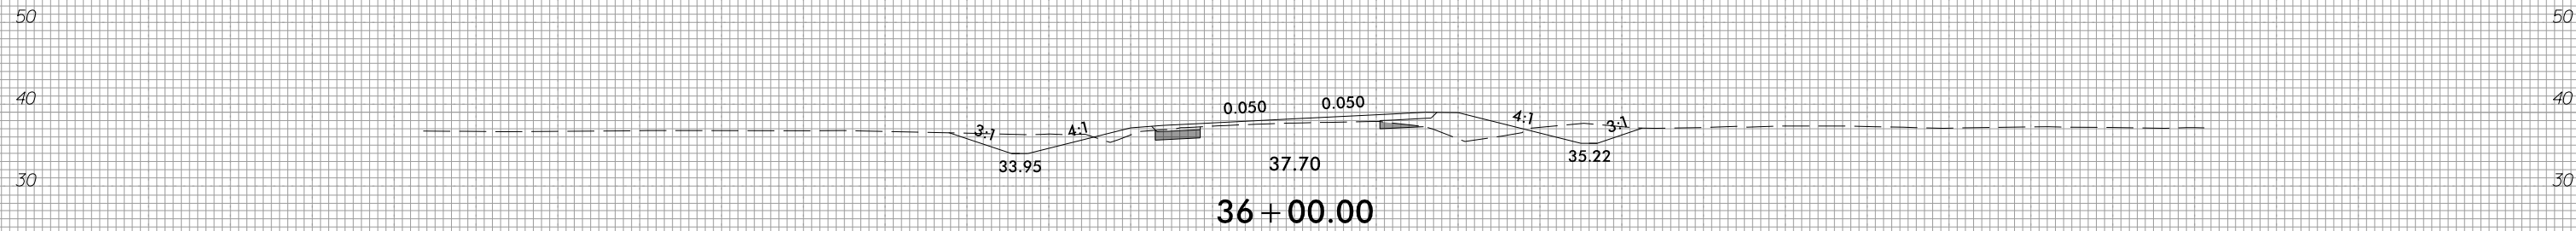

150 140 130 120 110 100 90 80 70 60 50 40 30 20 10 0 10 20 30 40 50 60 70 80 90 100 110 120 130 140 150



150 140 130 120 110 100 90 80 70 60 50 40 30 20 10 0 10 20 30 40 50 60 70 80 90 100 110 120 130 140 150

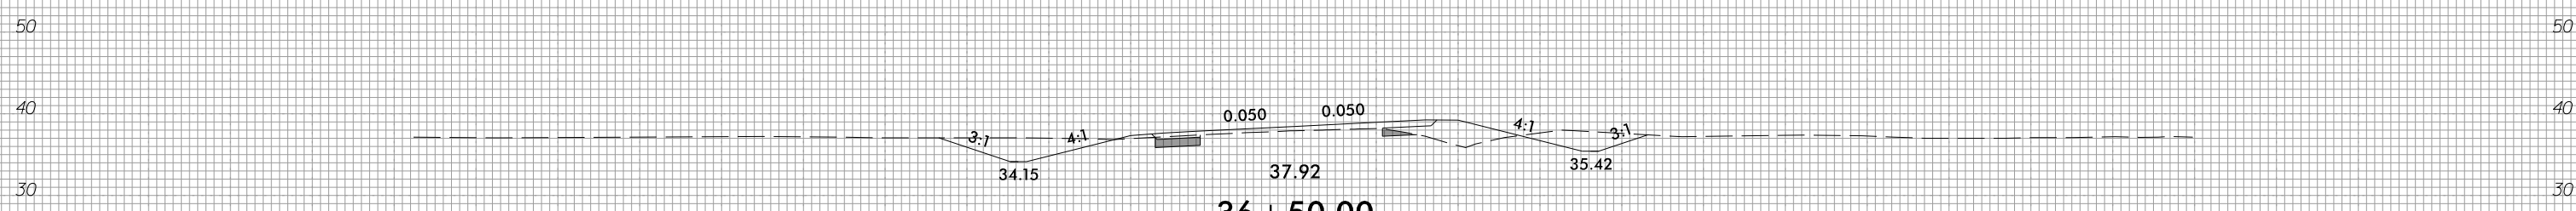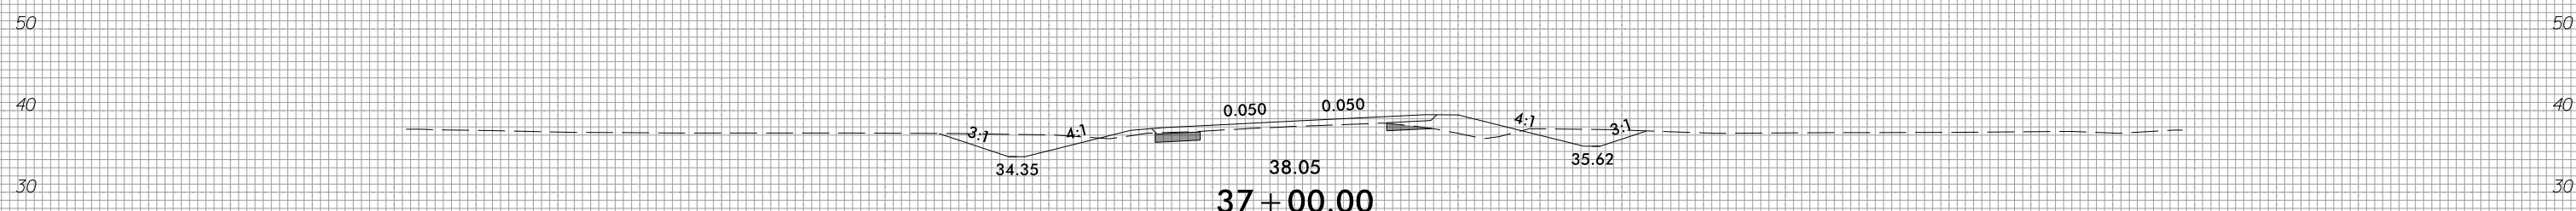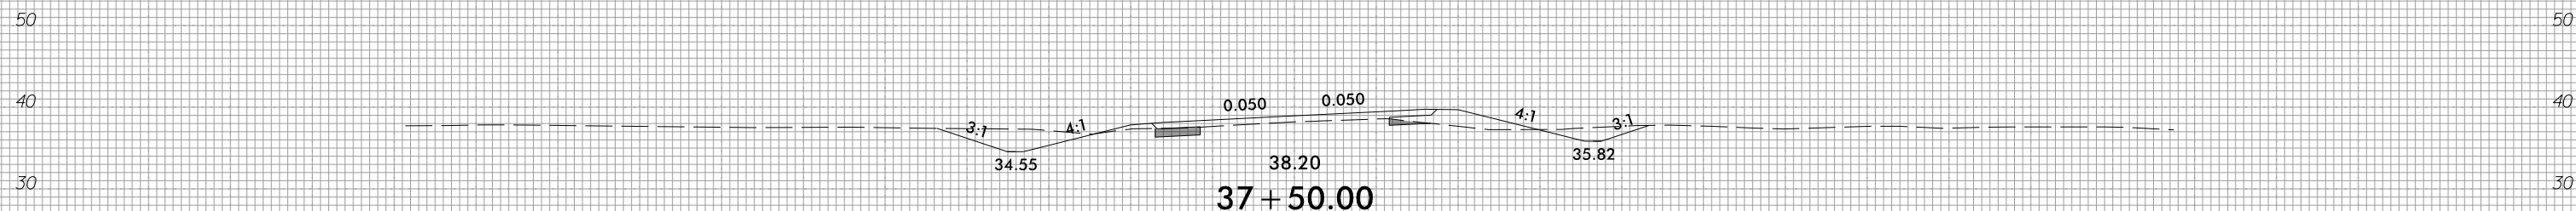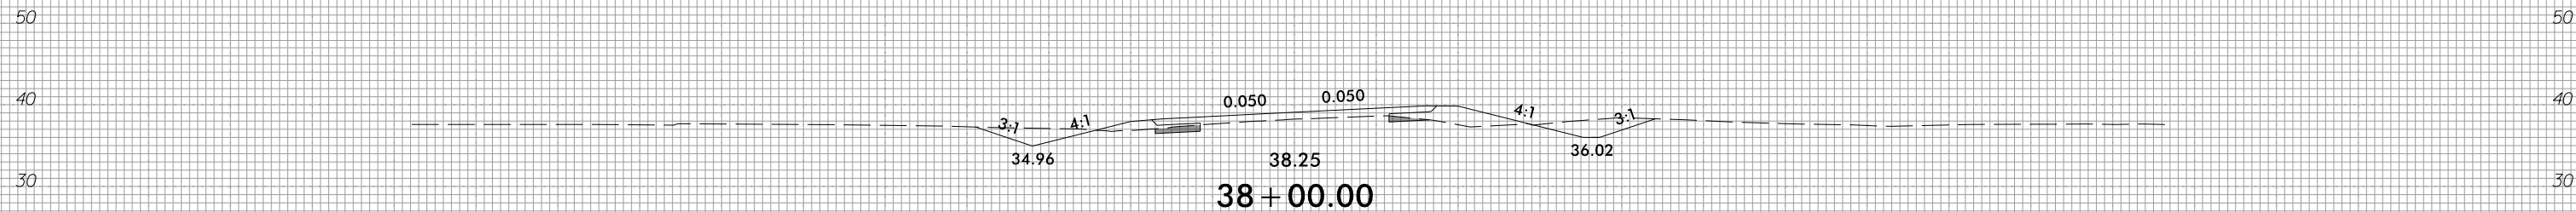

150 140 130 120 110 100 90 80 70 60 50 40 30 20 10 0 10 20 30 40 50 60 70 80 90 100 110 120 130 140 150





8/23/99



PROJ. REFERENCE NO.
R-4705

SHEET NO.
X-12

150 140 130 120 110 100 90 80 70 60 50 40 30 20 10 0 10 20 30 40 50 60 70 80 90 100 110 120 130 140 150

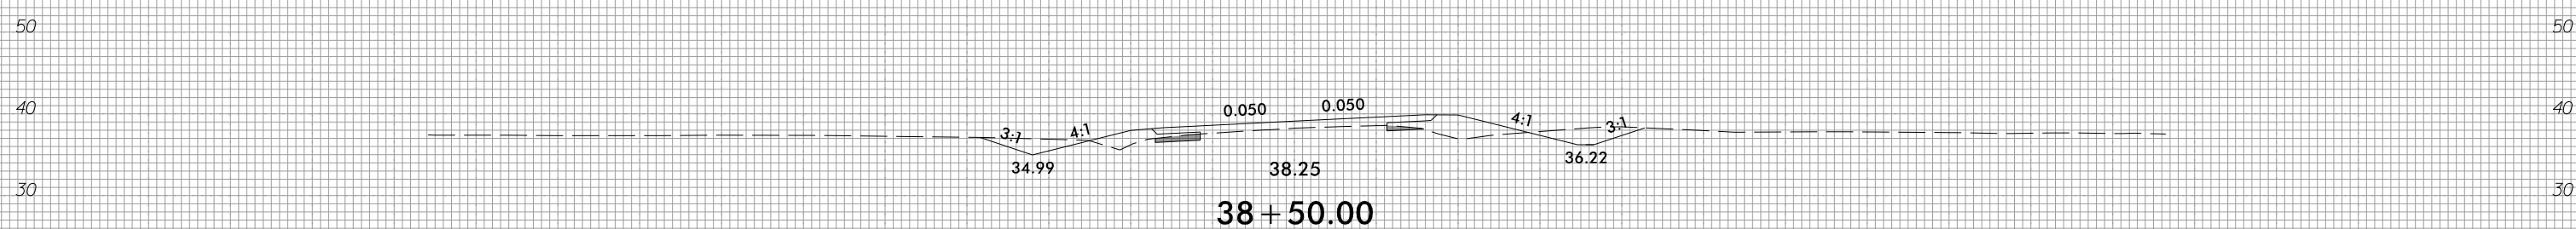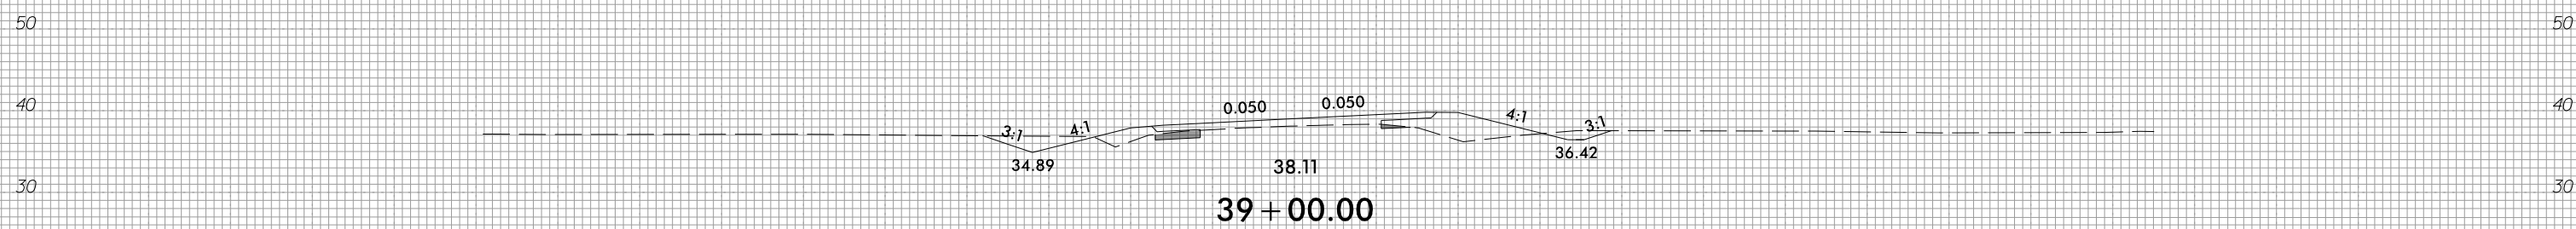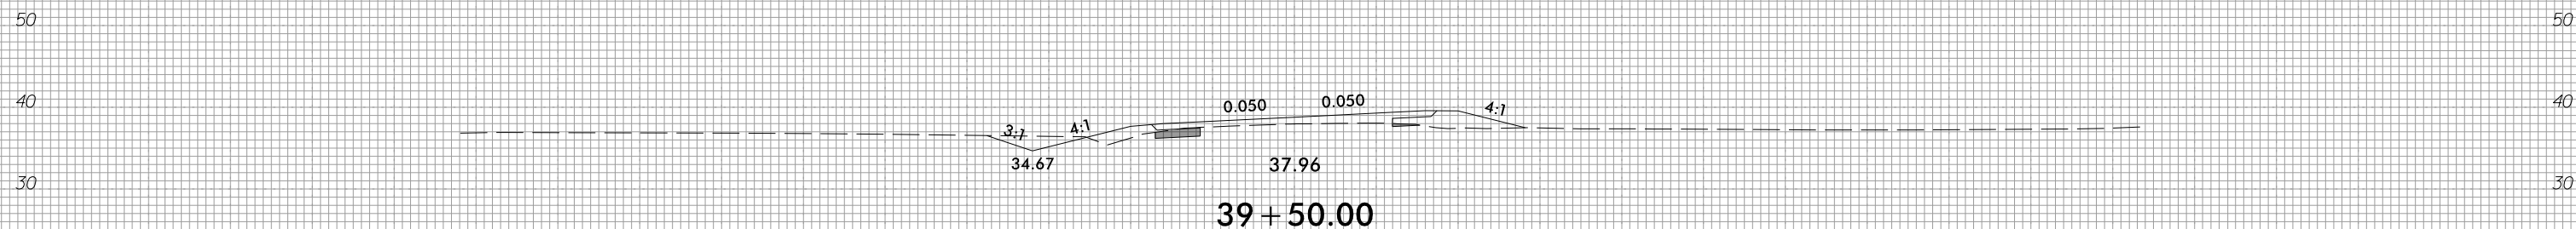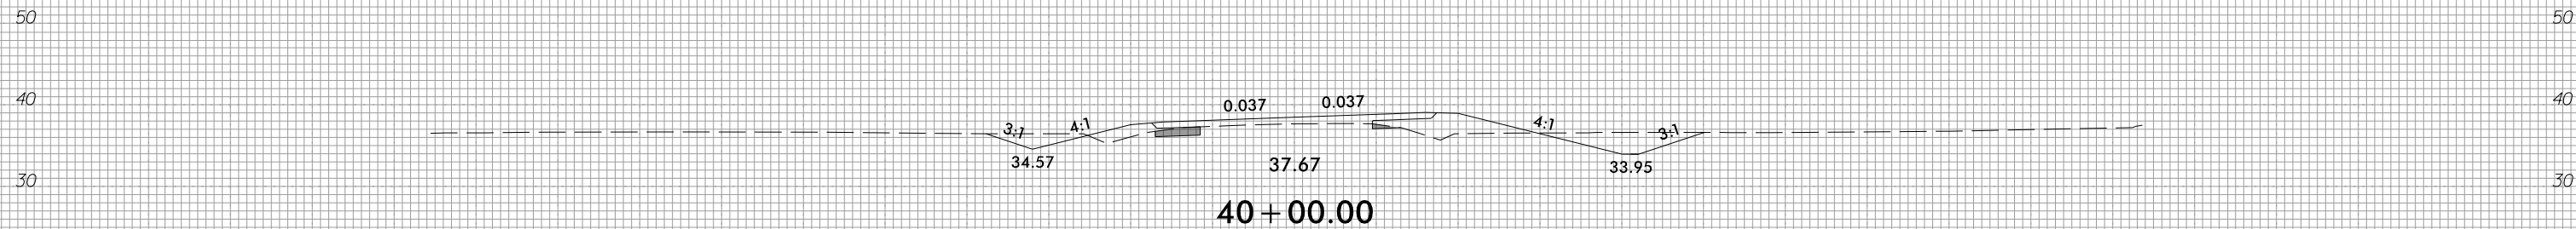

150 140 130 120 110 100 90 80 70 60 50 40 30 20 10 0 10 20 30 40 50 60 70 80 90 100 110 120 130 140 150


3/28/2022
T:\S\105_Rdy_xpl_1.dgn

8/23/99




PROJ. REFERENCE NO.	SHEET NO.
R-4705	X-13


150 140 130 120 110 100 90 80 70 60 50 40 30 20 10 0 10 20 30 40 50 60 70 80 90 100 110 120 130 140 150

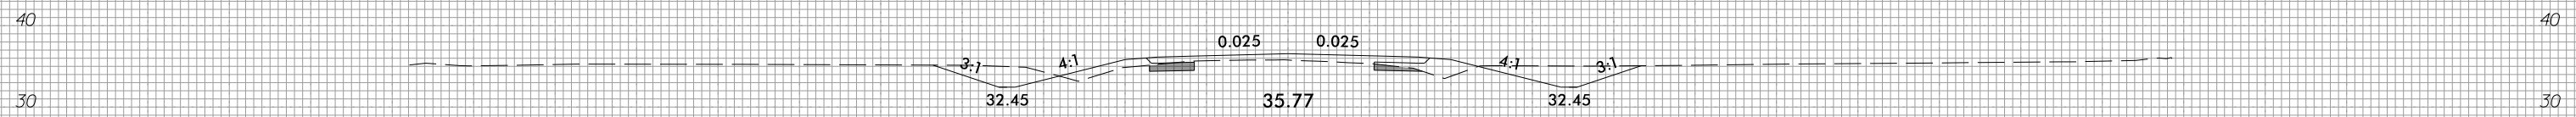


43 + 00.00

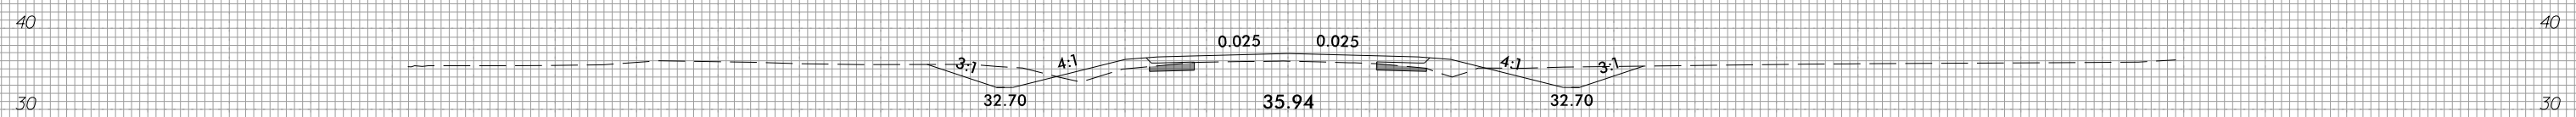


42 + 50.00

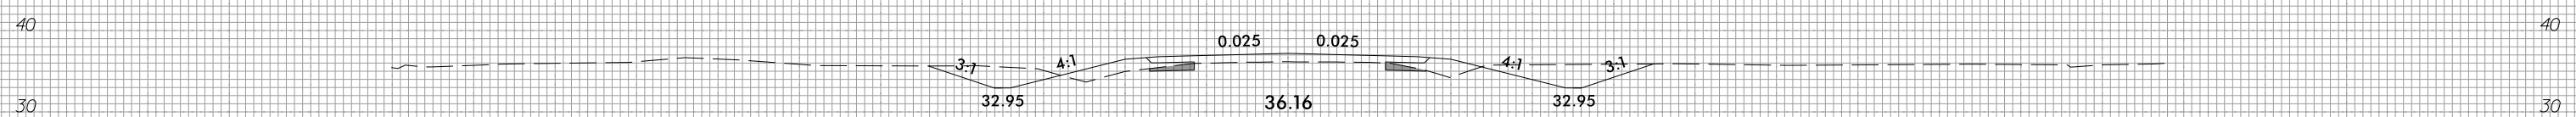


42 + 00.00

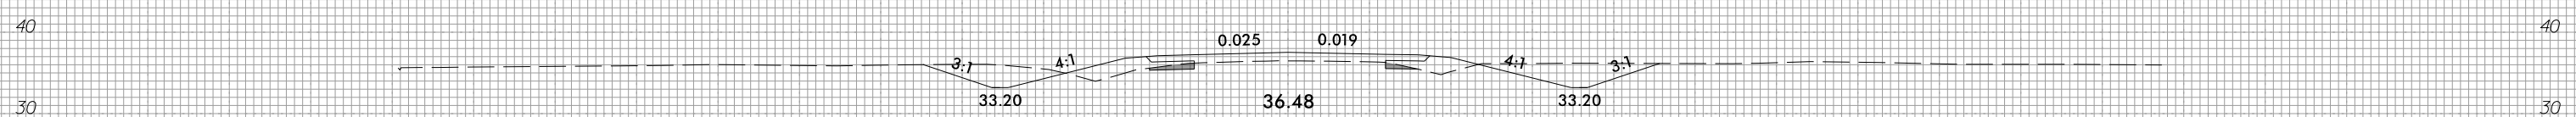

41 + 50.00

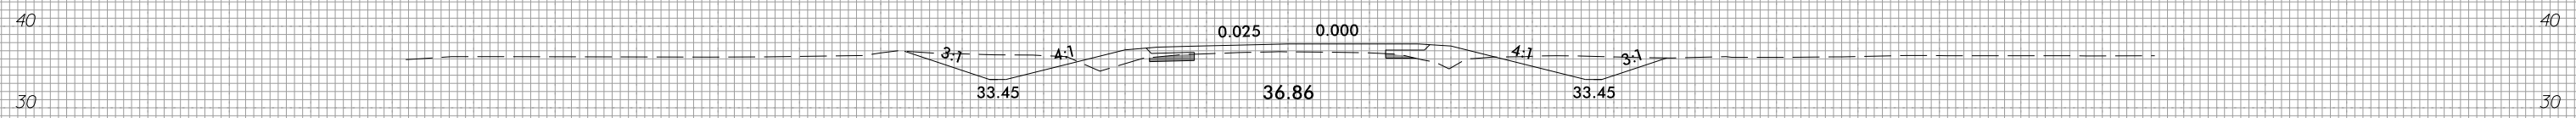

41 + 00.00

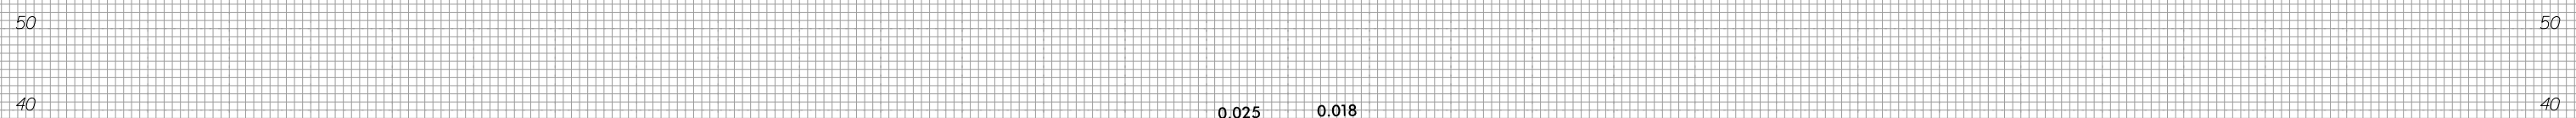


40 + 50.00




150 140 130 120 110 100 90 80 70 60 50 40 30 20 10 0 10 20 30 40 50 60 70 80 90 100 110 120 130 140 150

3/28/2022
T:\S\105_Rdy_xpl.l.dgn


150 140 130 120 110 100 90 80 70 60 50 40 30 20 10 0 10 20 30 40 50 60 70 80 90 100 110 120 130 140 150

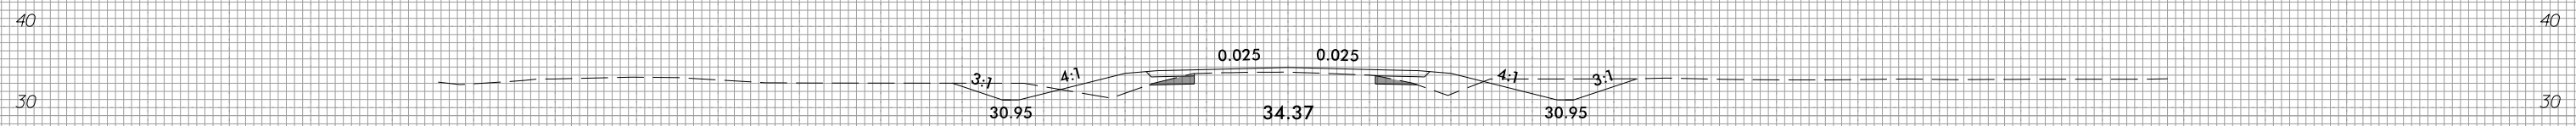


46 + 00.00

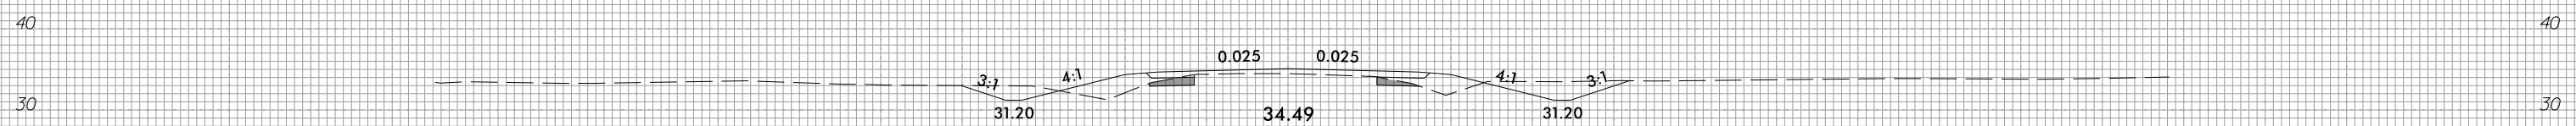


45 + 50.00

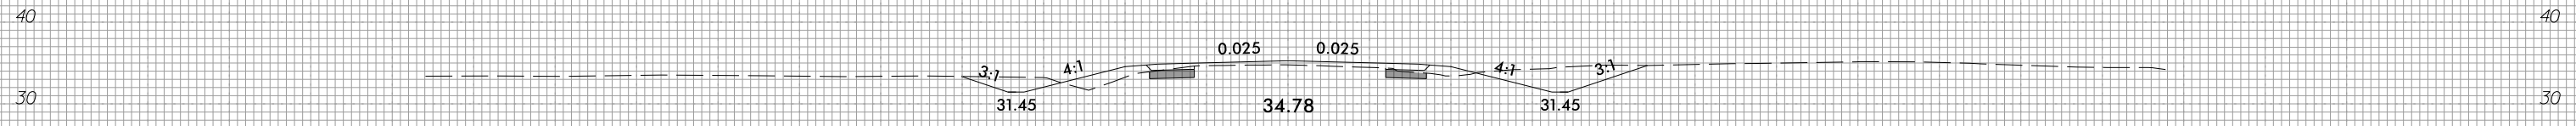


45 + 00.00

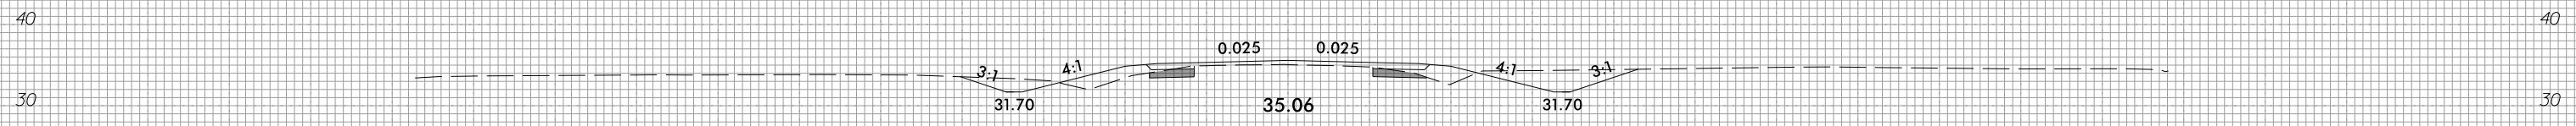

44 + 50.00

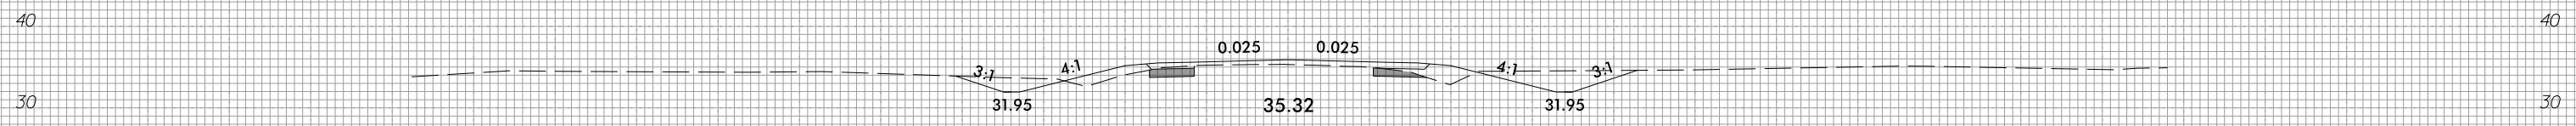

44 + 00.00

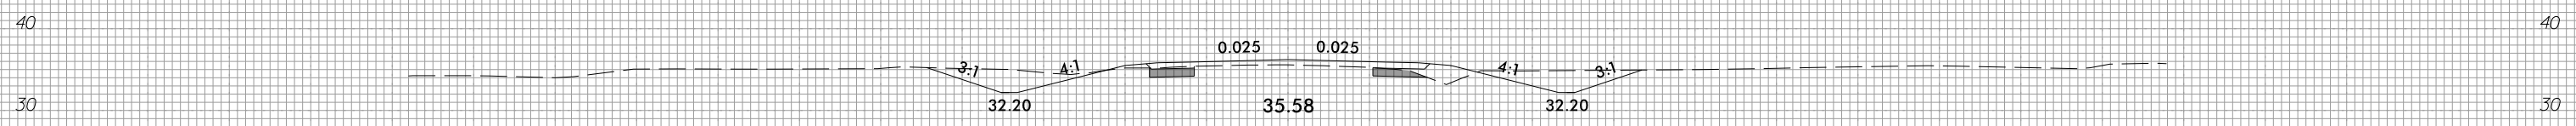

43 + 50.00



150 140 130 120 110 100 90 80 70 60 50 40 30 20 10 0 10 20 30 40 50 60 70 80 90 100 110 120 130 140 150







8/23/99



PROJ. REFERENCE NO.
R-4705

SHEET NO.
X-15







150 140 130 120 110 100 90 80 70 60 50 40 30 20 10 0 10 20 30 40 50 60 70 80 90 100 110 120 130 140 150

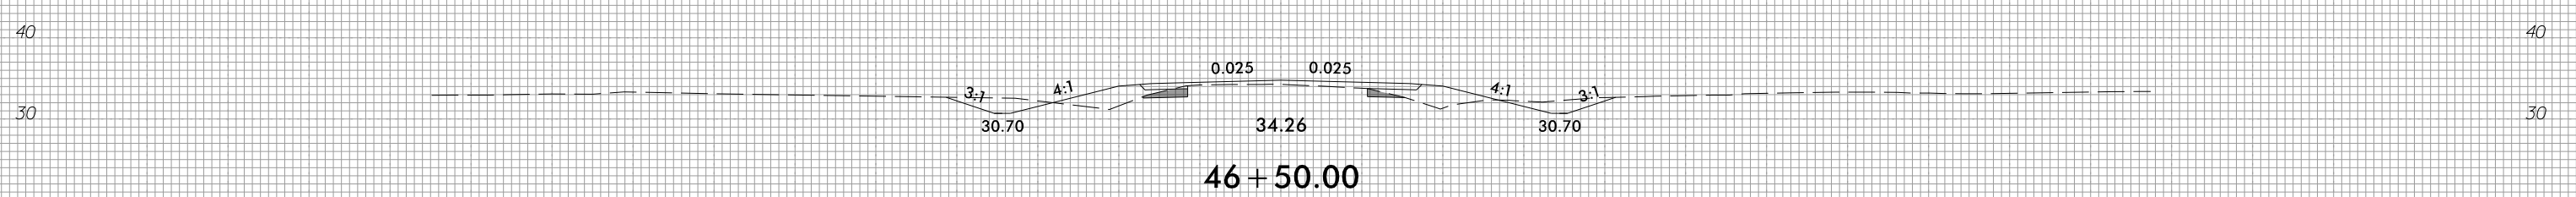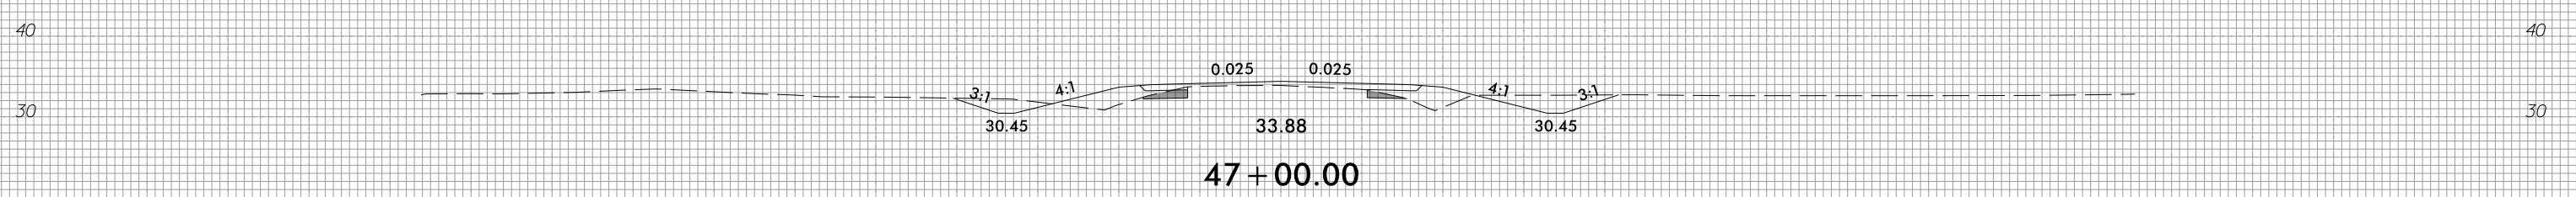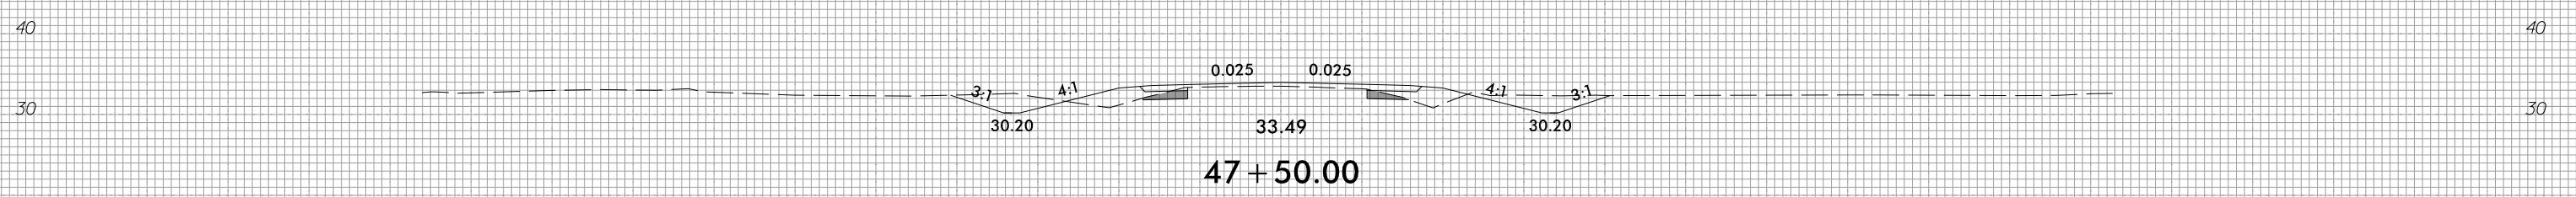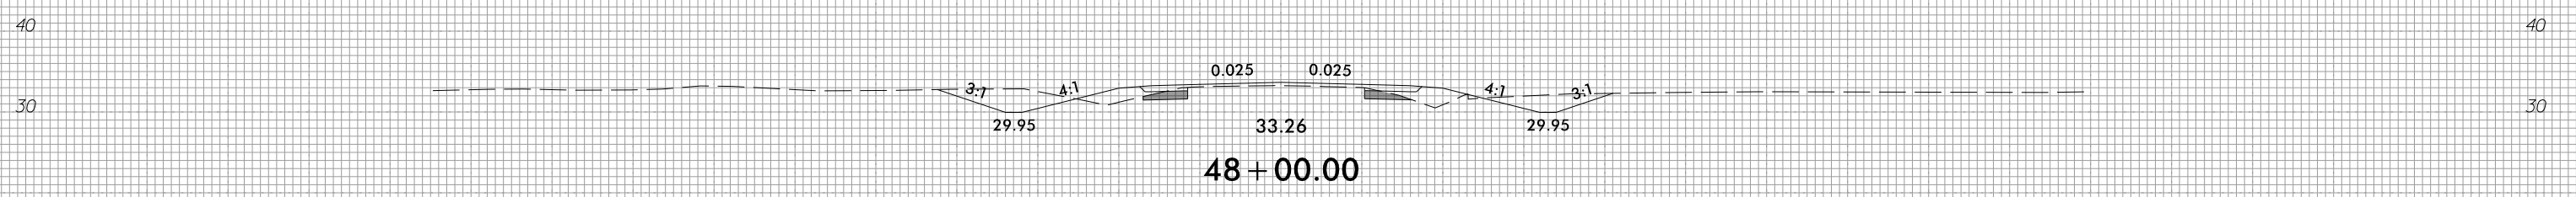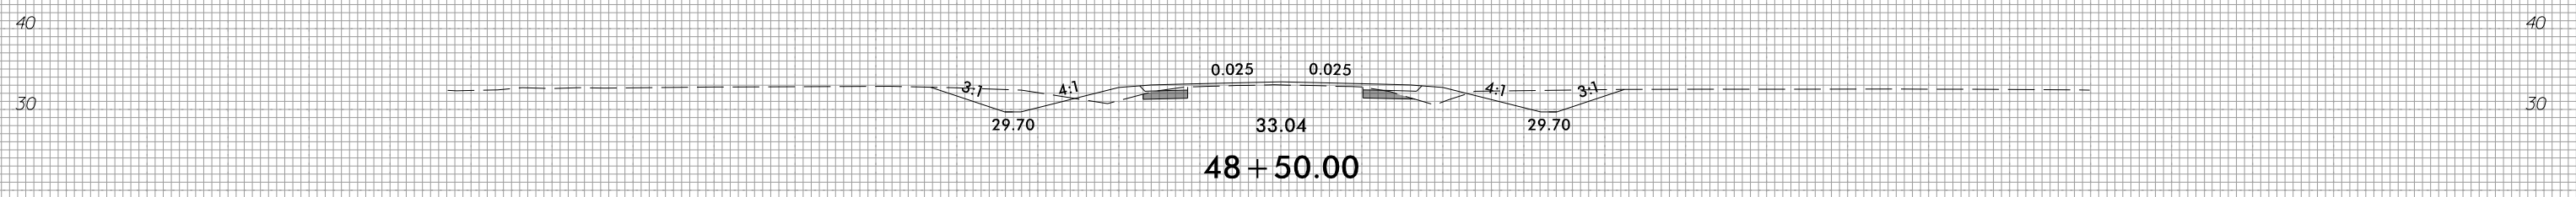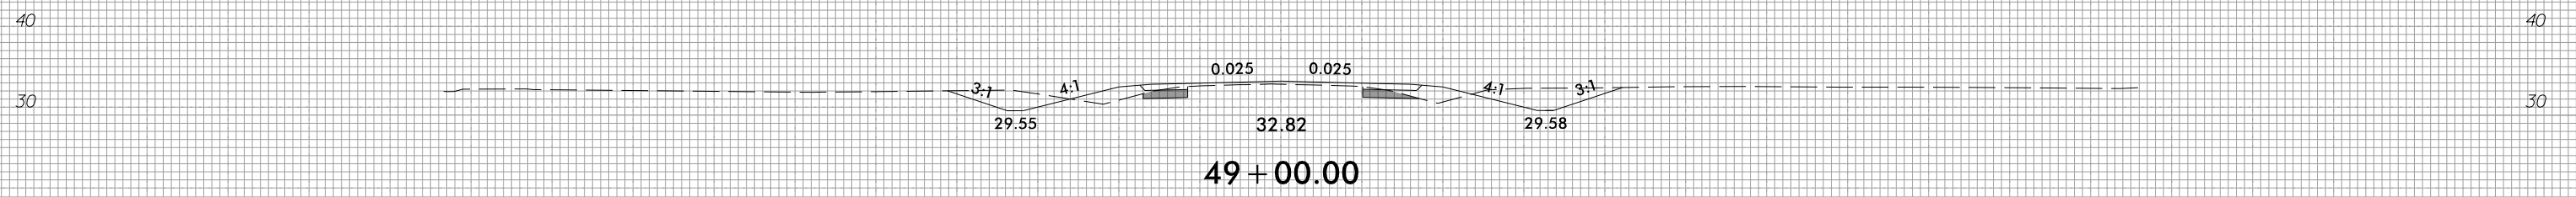

150 140 130 120 110 100 90 80 70 60 50 40 30 20 10 0 10 20 30 40 50 60 70 80 90 100 110 120 130 140 150

3/28/2022
 I:\S\1405_Rdy_xpl_1.dgn
 I:\S\1405_Rdy_xpl_1.dgn

150 140 130 120 110 100 90 80 70 60 50 40 30 20 10 0 10 20 30 40 50 60 70 80 90 100 110 120 130 140 150

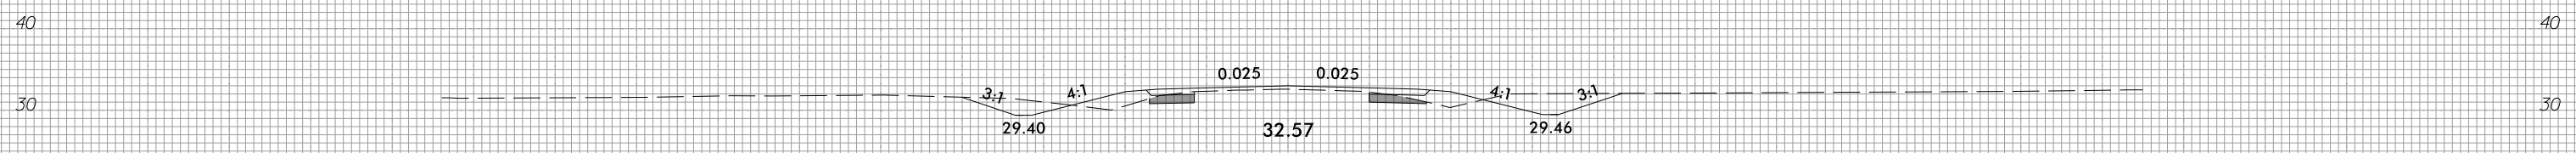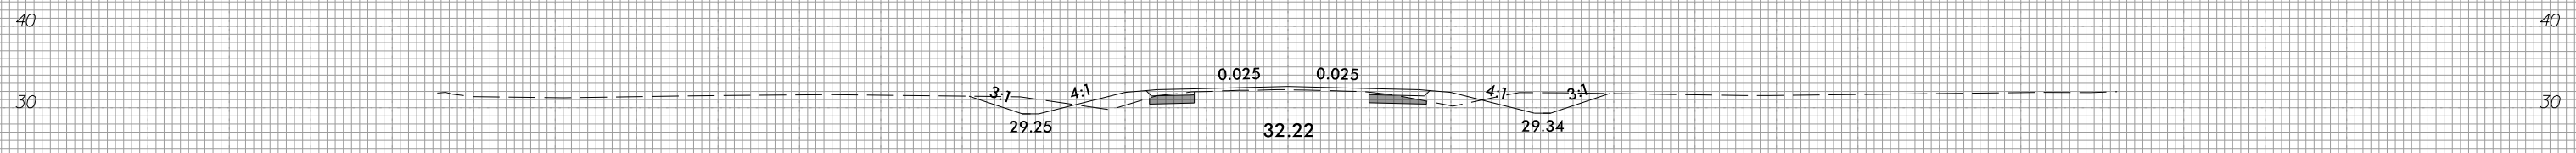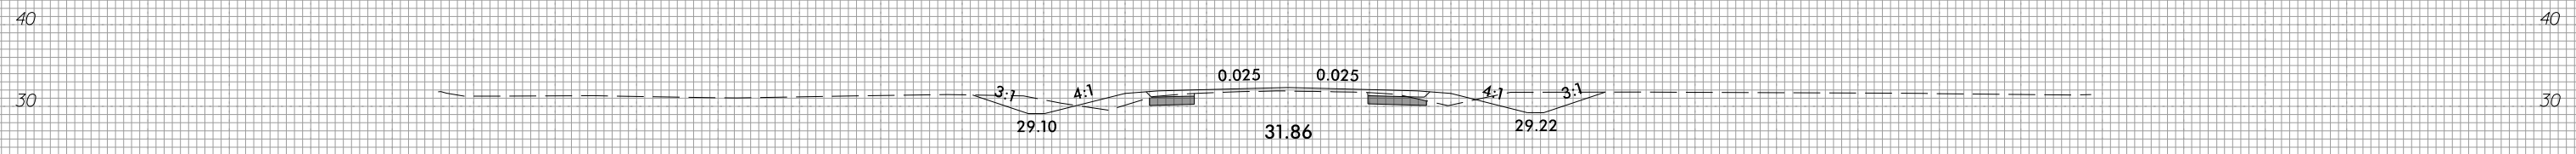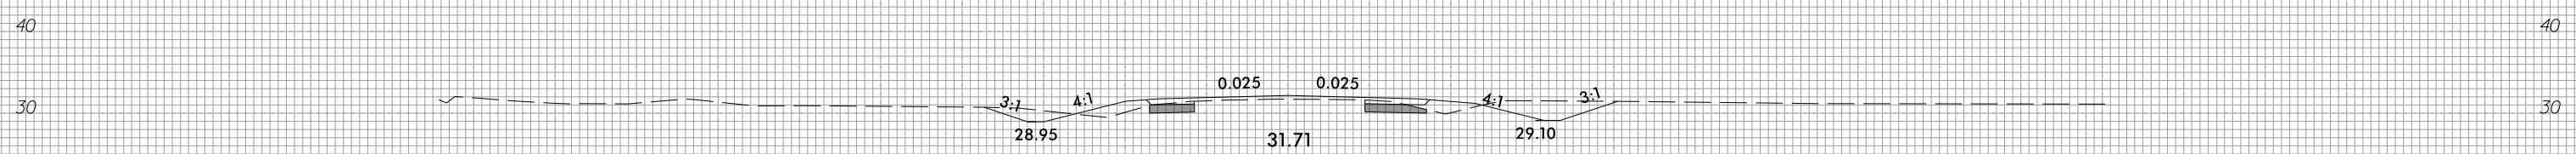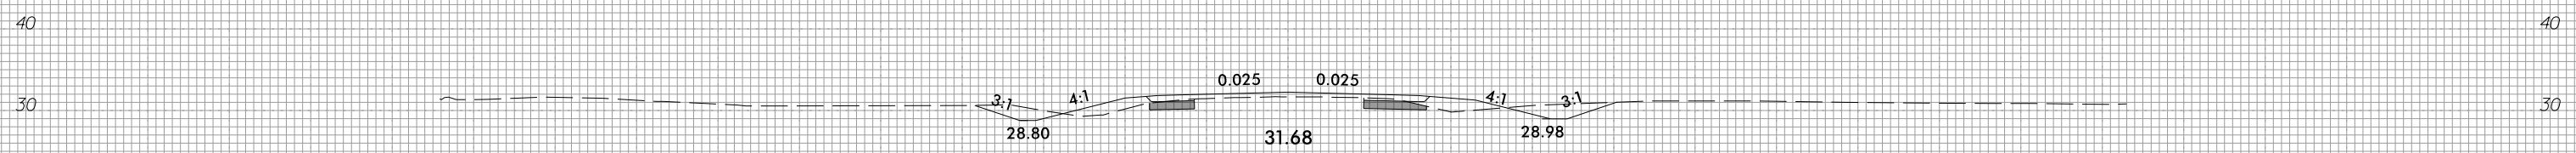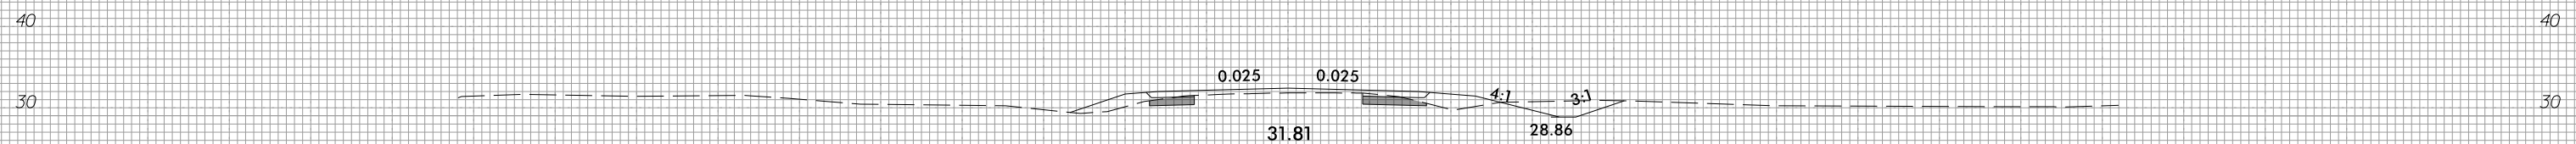

150 140 130 120 110 100 90 80 70 60 50 40 30 20 10 0 10 20 30 40 50 60 70 80 90 100 110 120 130 140 150


8/23/99




PROJ. REFERENCE NO.
R-4705

SHEET NO.
X-17


150 140 130 120 110 100 90 80 70 60 50 40 30 20 10 0 10 20 30 40 50 60 70 80 90 100 110 120 130 140 150

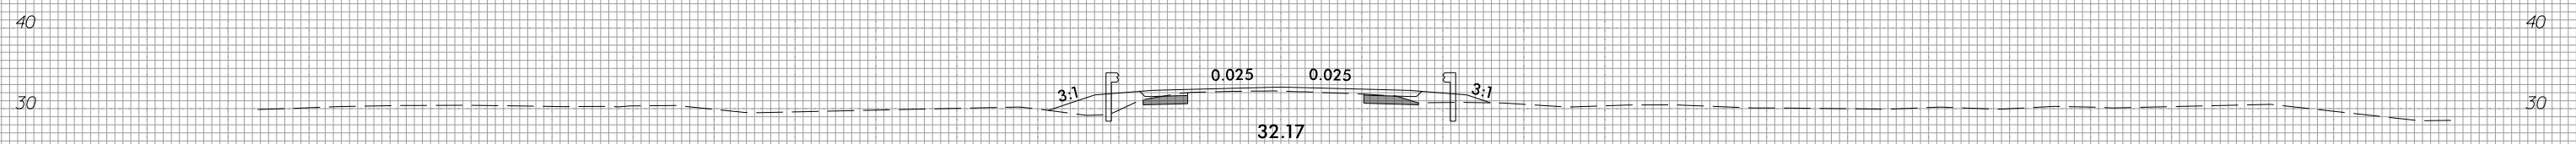


54 + 50.00

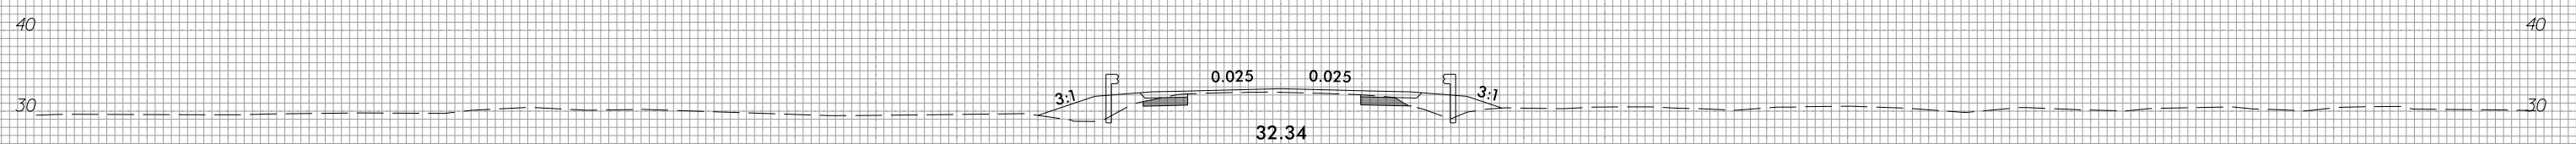


54 + 00.00

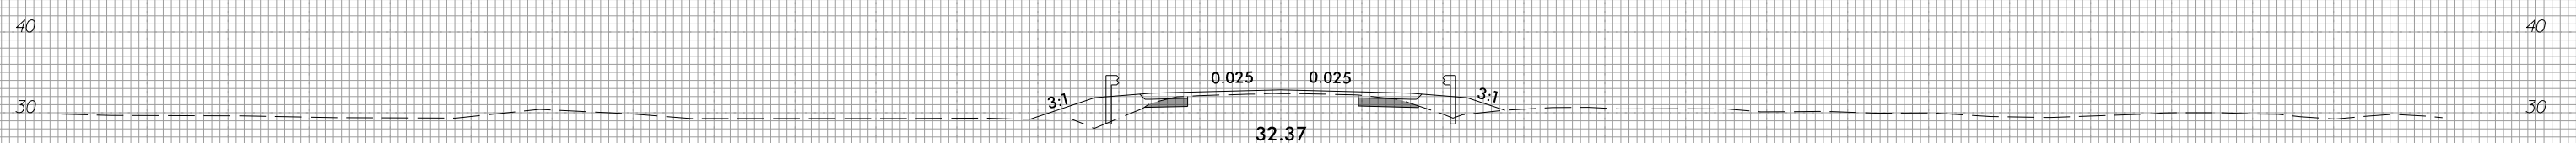

53 + 50.00

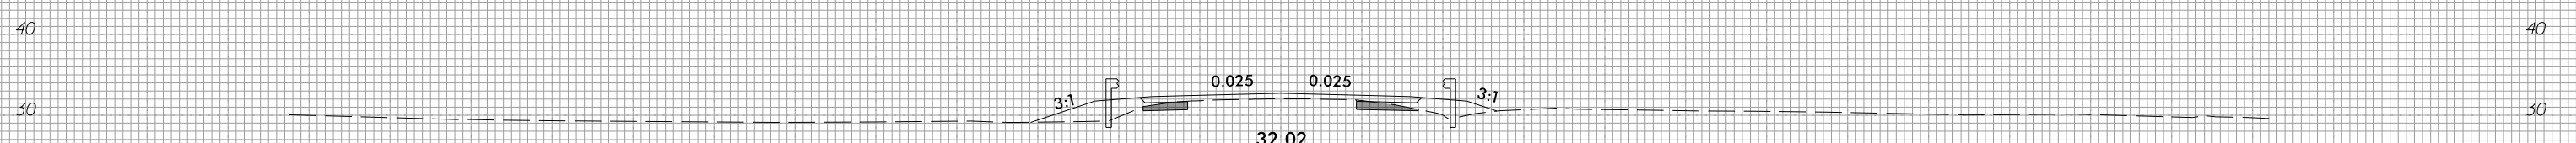

53 + 00.00

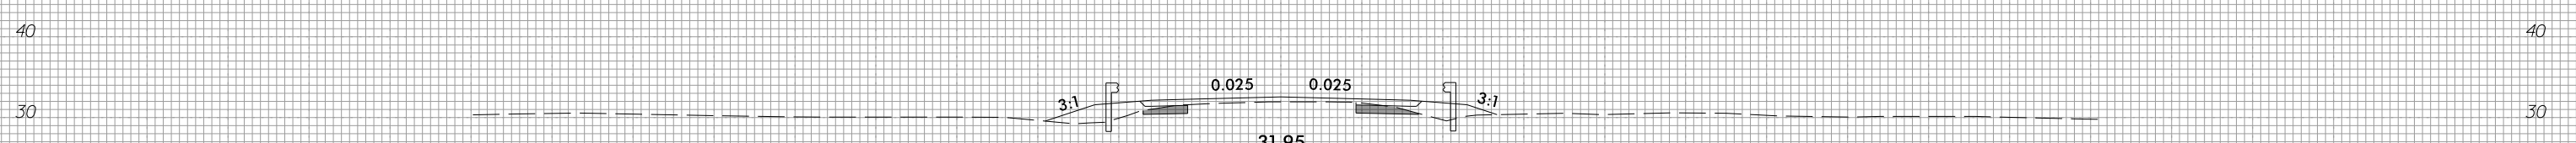

52 + 50.00



150 140 130 120 110 100 90 80 70 60 50 40 30 20 10 0 10 20 30 40 50 60 70 80 90 100 110 120 130 140 150

3/28/2022
1:51:40 PM
I:\S\1405_Rdy_xpl_1.dgn


8/23/99



PROJ. REFERENCE NO.
R-4705

SHEET NO.
X-18







150 140 130 120 110 100 90 80 70 60 50 40 30 20 10 0 10 20 30 40 50 60 70 80 90 100 110 120 130 140 150

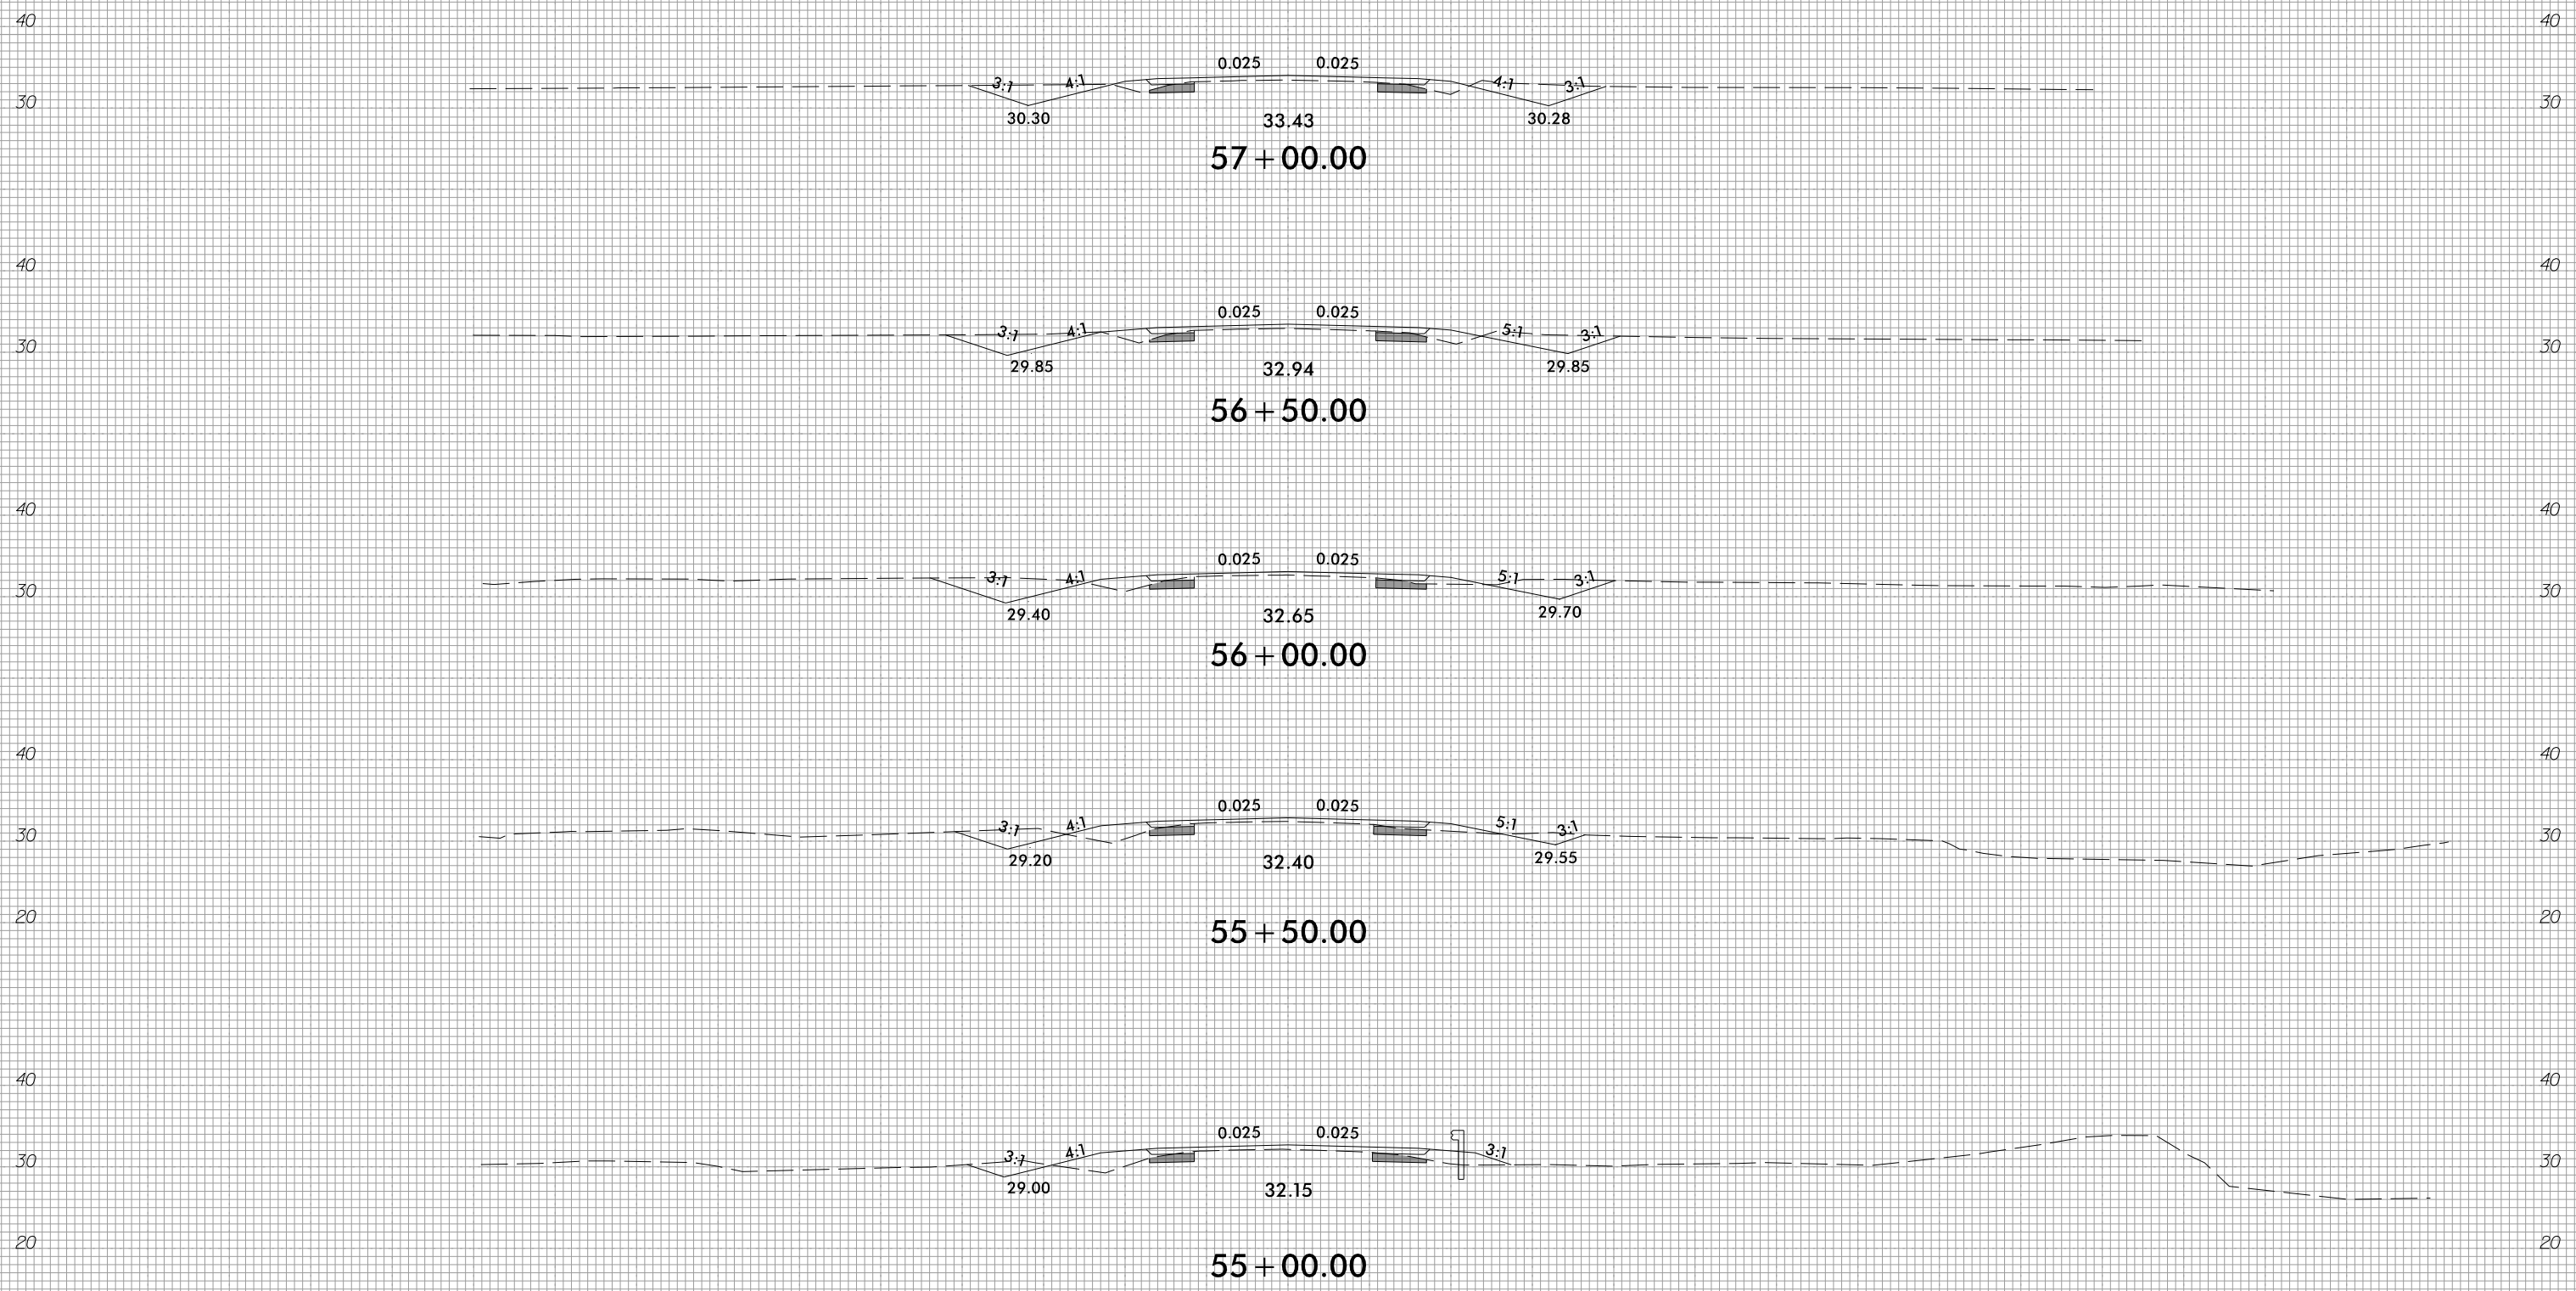

150 140 130 120 110 100 90 80 70 60 50 40 30 20 10 0 10 20 30 40 50 60 70 80 90 100 110 120 130 140 150


3/28/2022
T:\S\105_Rdy_xpl_1.dgn
T:\S\105_Rdy_xpl_1.dgn

150 140 130 120 110 100 90 80 70 60 50 40 30 20 10 0 10 20 30 40 50 60 70 80 90 100 110 120 130 140 150

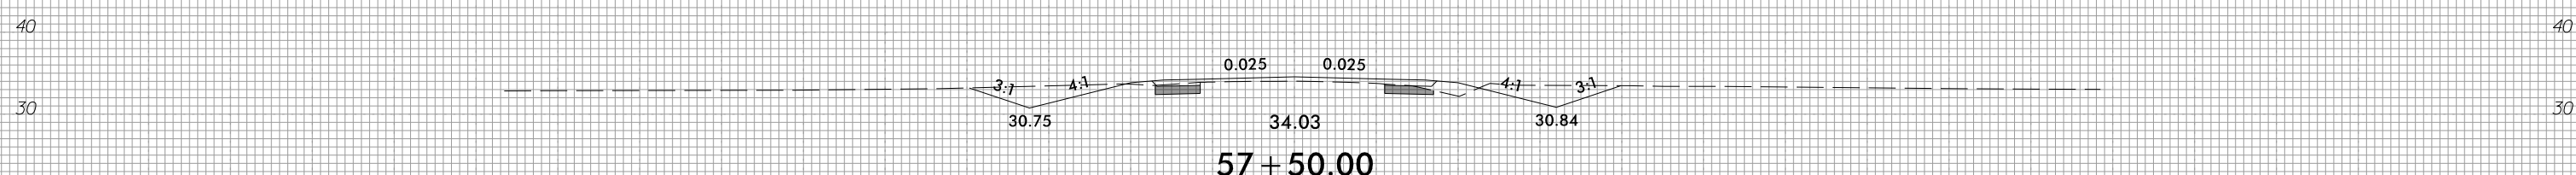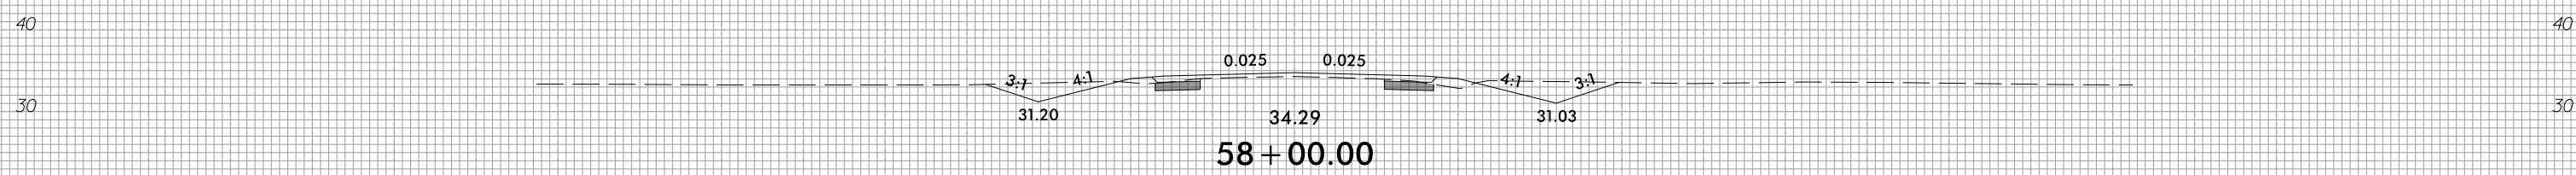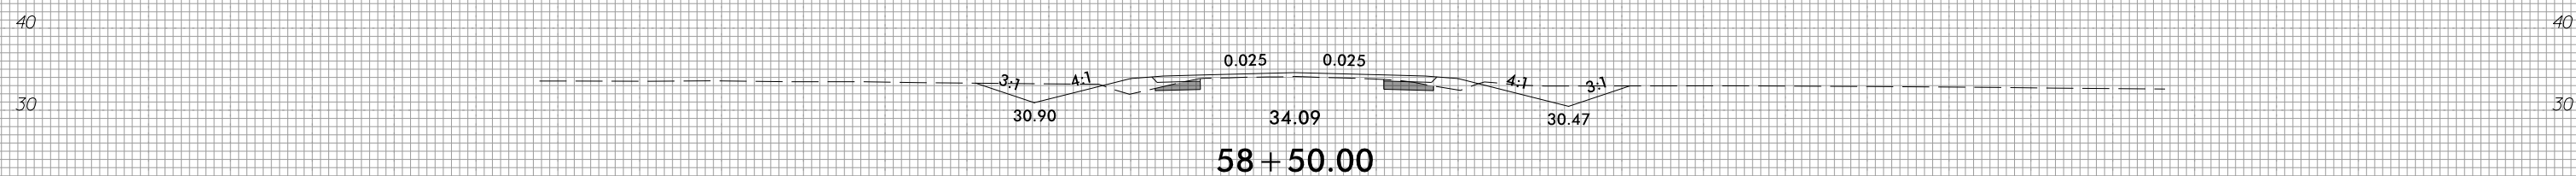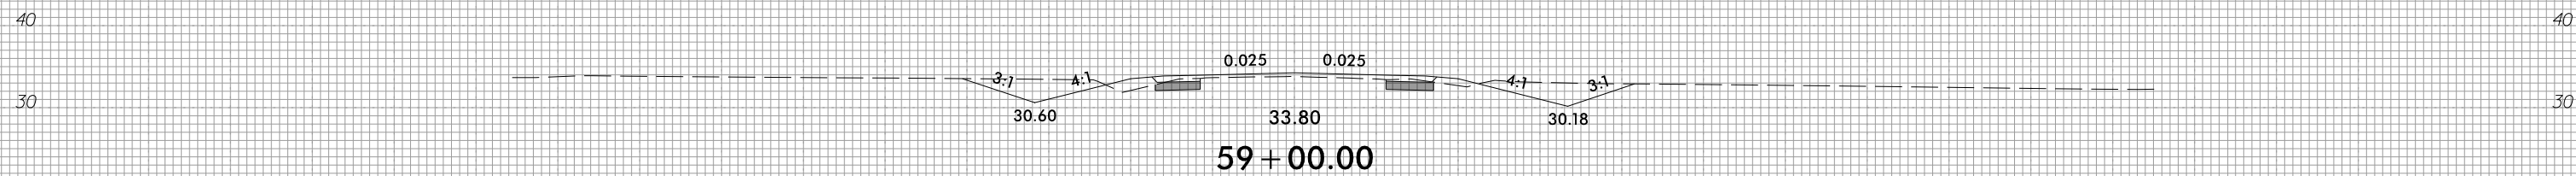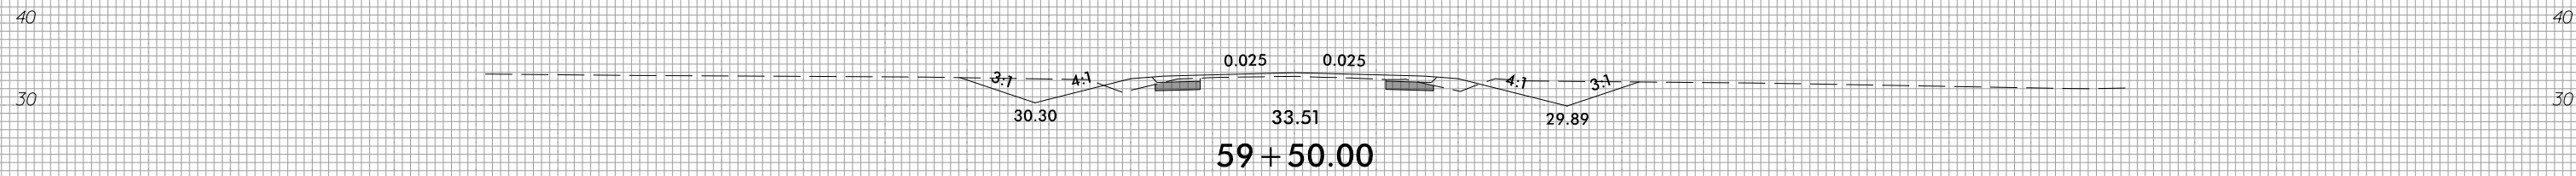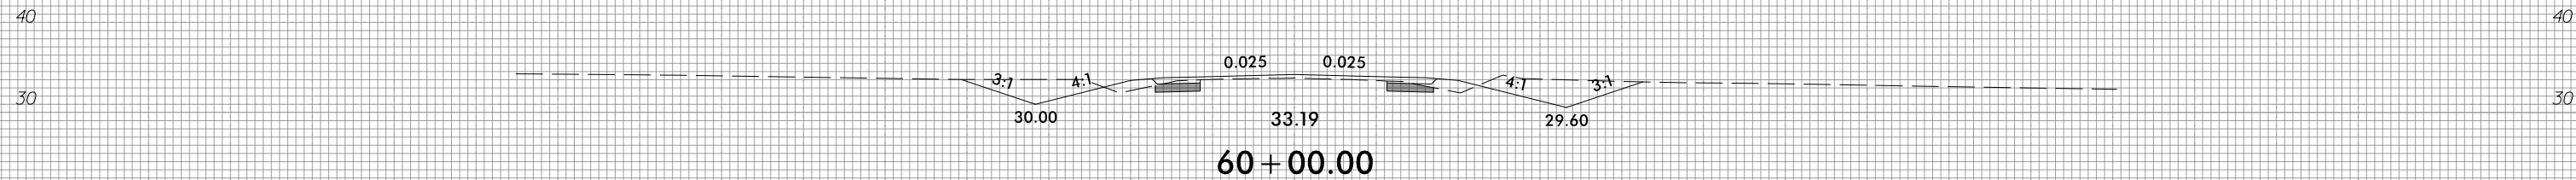


150 140 130 120 110 100 90 80 70 60 50 40 30 20 10 0 10 20 30 40 50 60 70 80 90 100 110 120 130 140 150


150 140 130 120 110 100 90 80 70 60 50 40 30 20 10 0 10 20 30 40 50 60 70 80 90 100 110 120 130 140 150

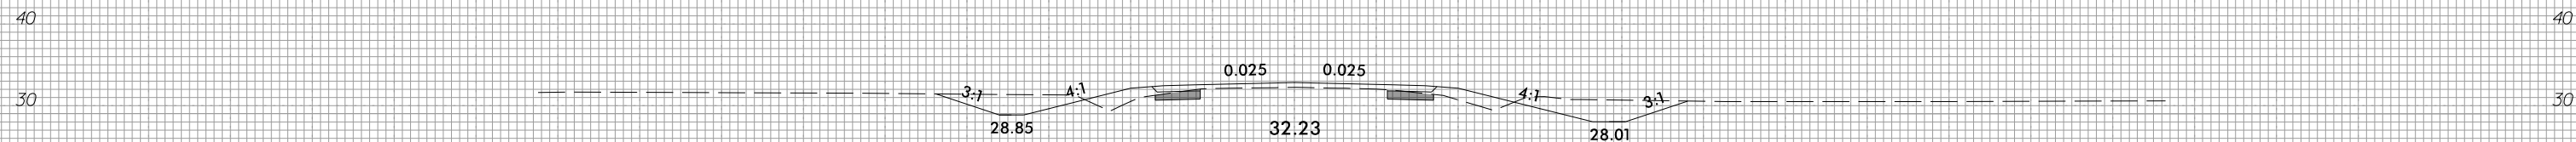


63+00.00

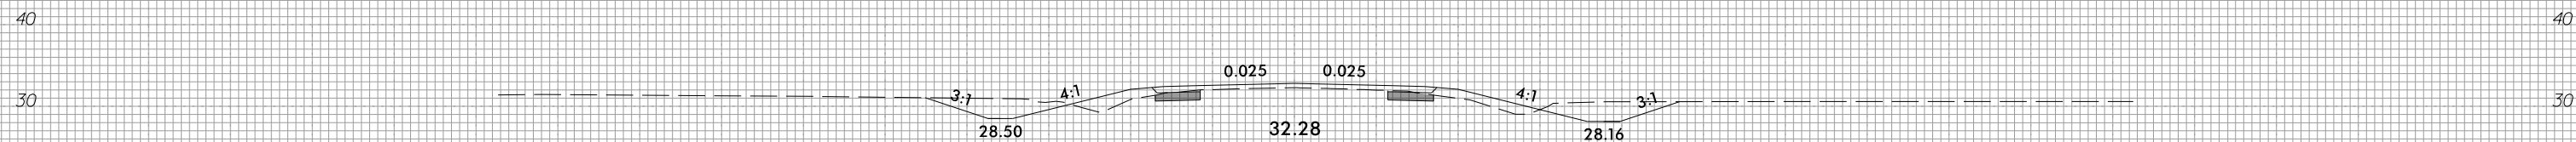


62+50.00

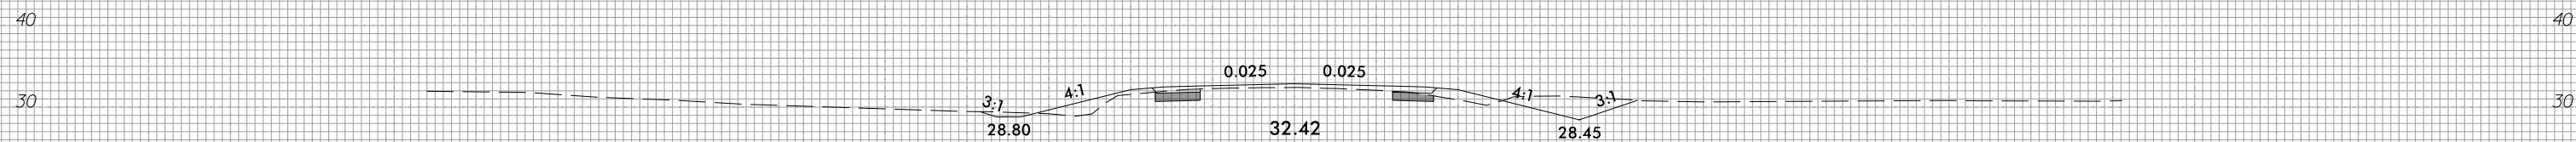


62+00.00

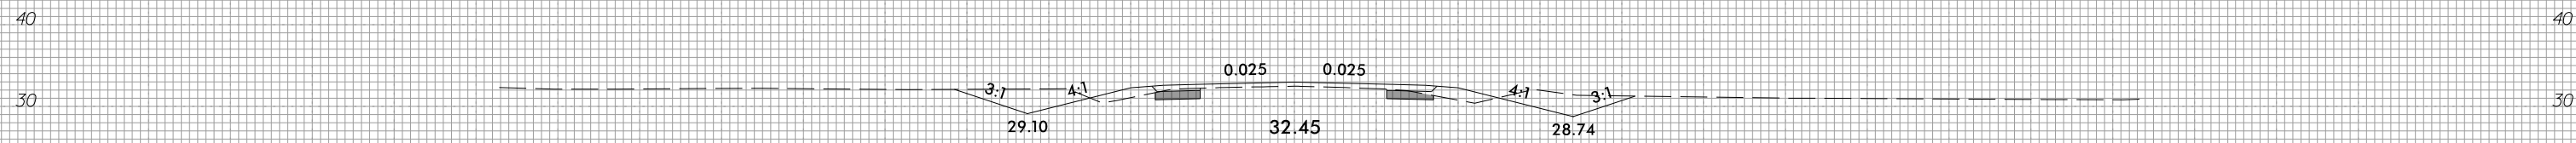

61+50.00

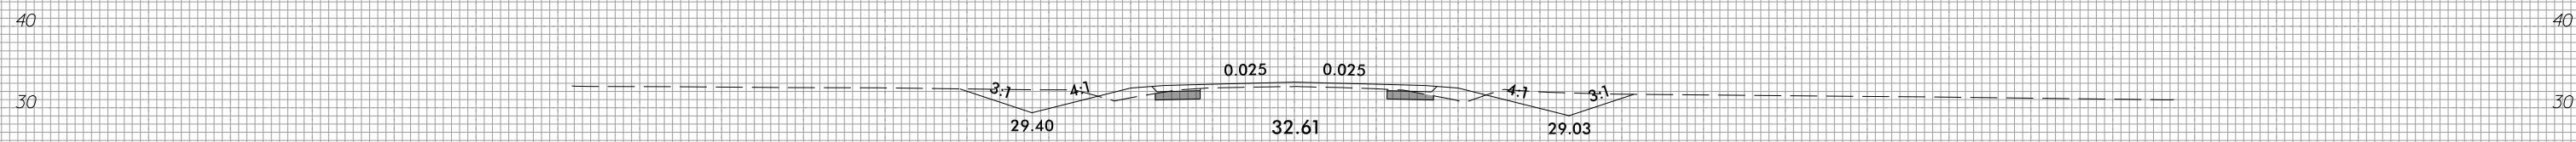

61+00.00

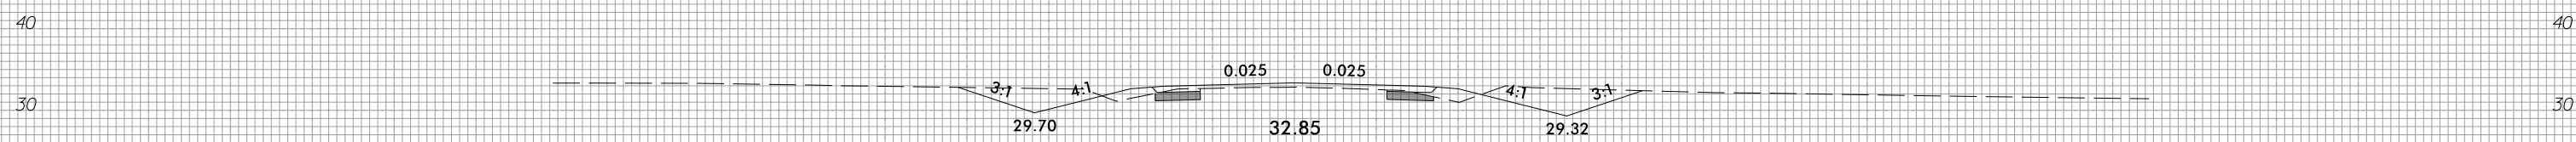






60+50.00



150 140 130 120 110 100 90 80 70 60 50 40 30 20 10 0 10 20 30 40 50 60 70 80 90 100 110 120 130 140 150



150 140 130 120 110 100 90 80 70 60 50 40 30 20 10 0 10 20 30 40 50 60 70 80 90 100 110 120 130 140 150

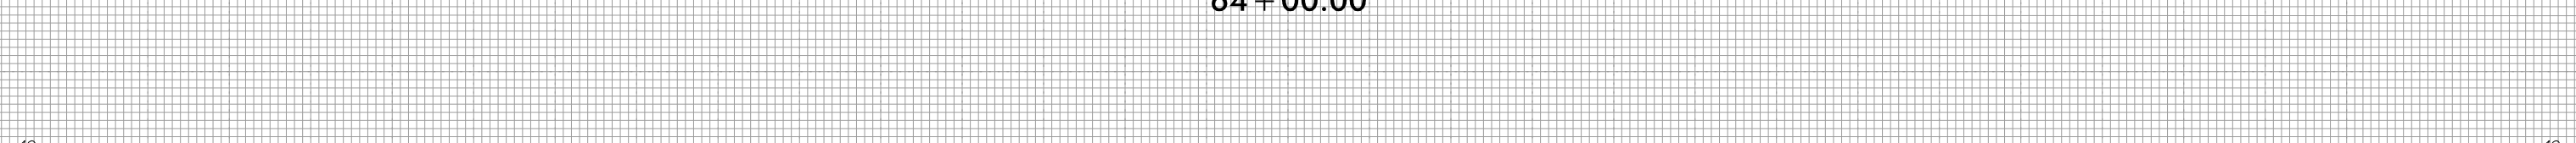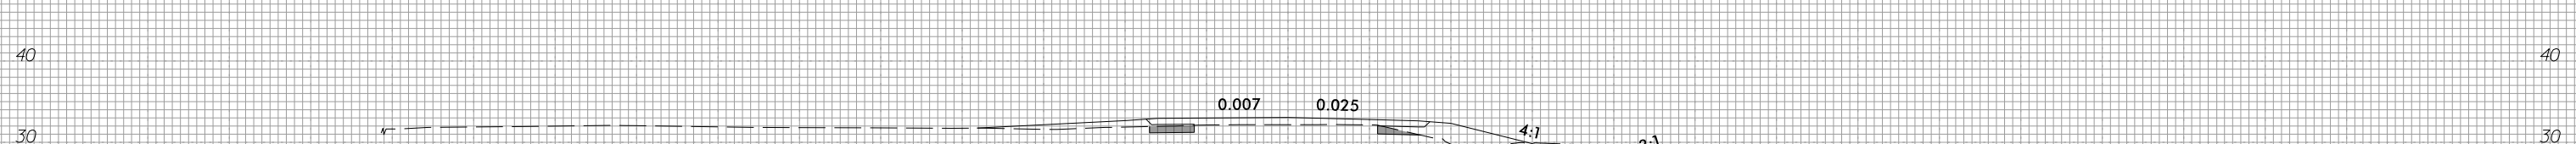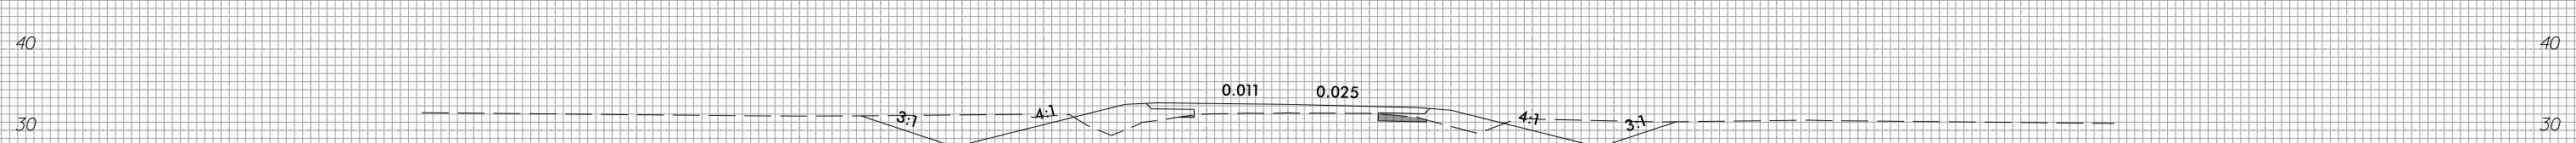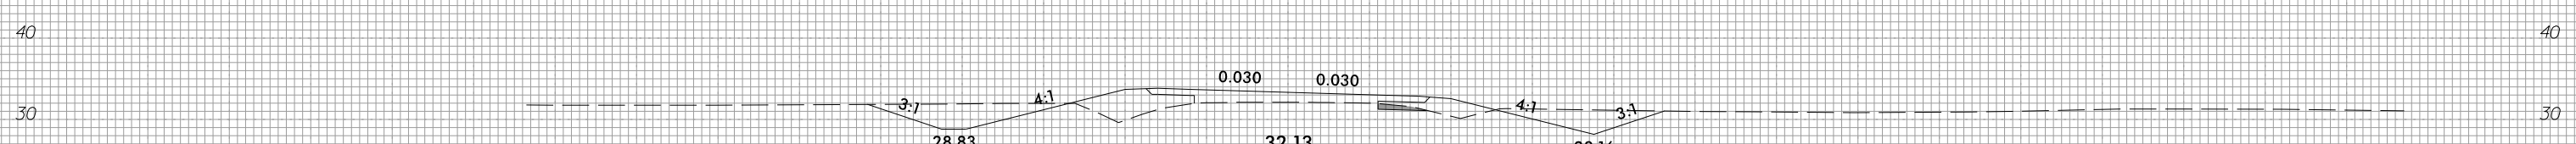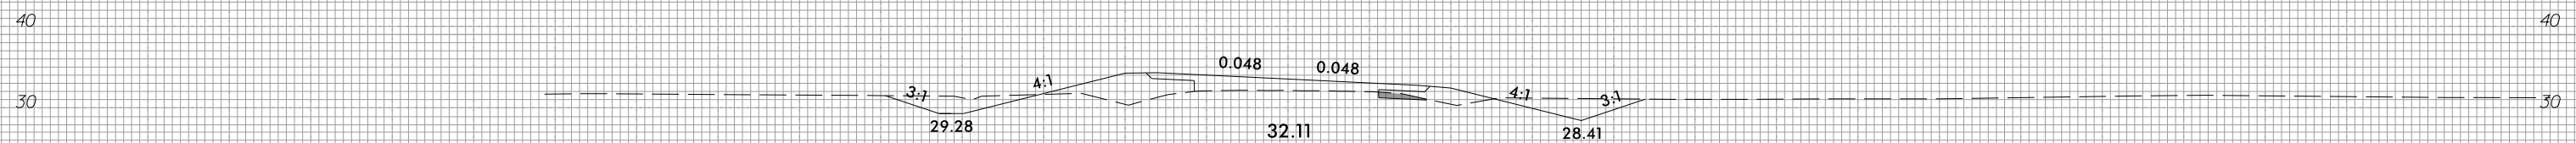







150 140 130 120 110 100 90 80 70 60 50 40 30 20 10 0 10 20 30 40 50 60 70 80 90 100 110 120 130 140 150

8/23/99



PROJ. REFERENCE NO.	SHEET NO.
R-4705	X-22







150 140 130 120 110 100 90 80 70 60 50 40 30 20 10 0 10 20 30 40 50 60 70 80 90 100 110 120 130 140 150

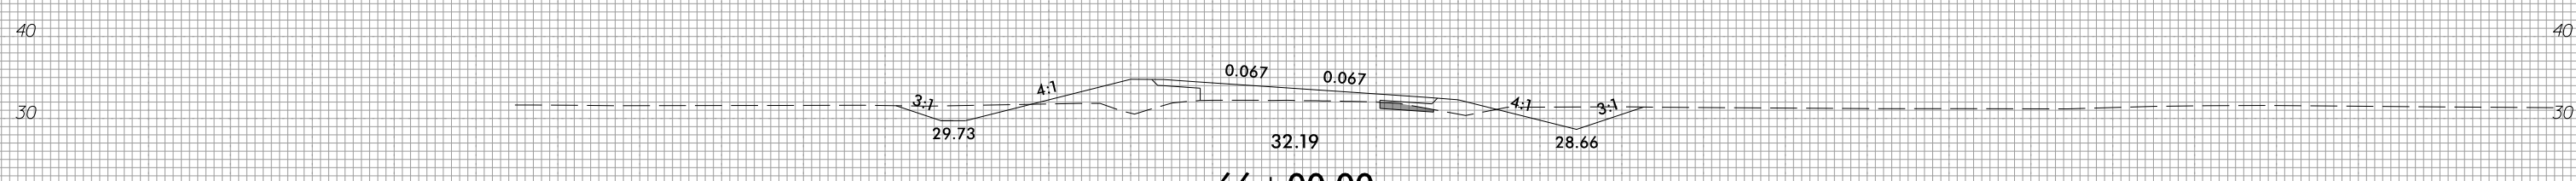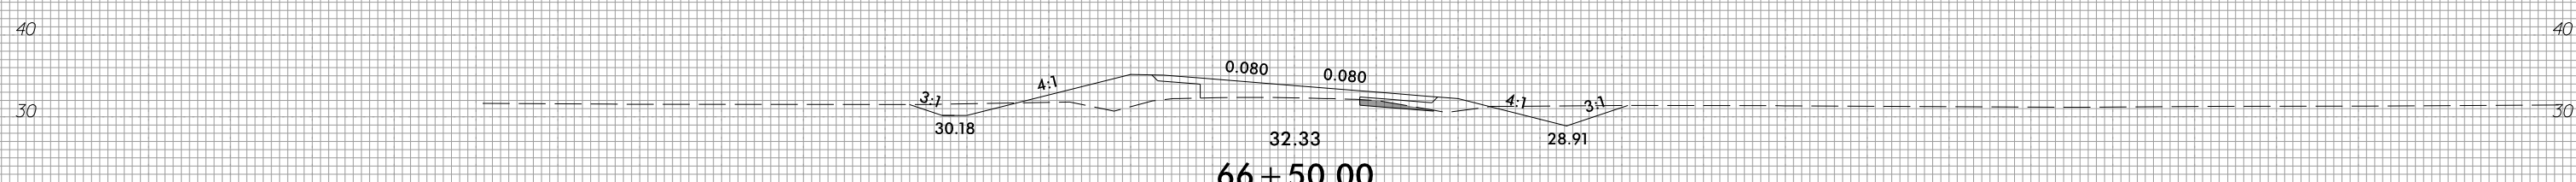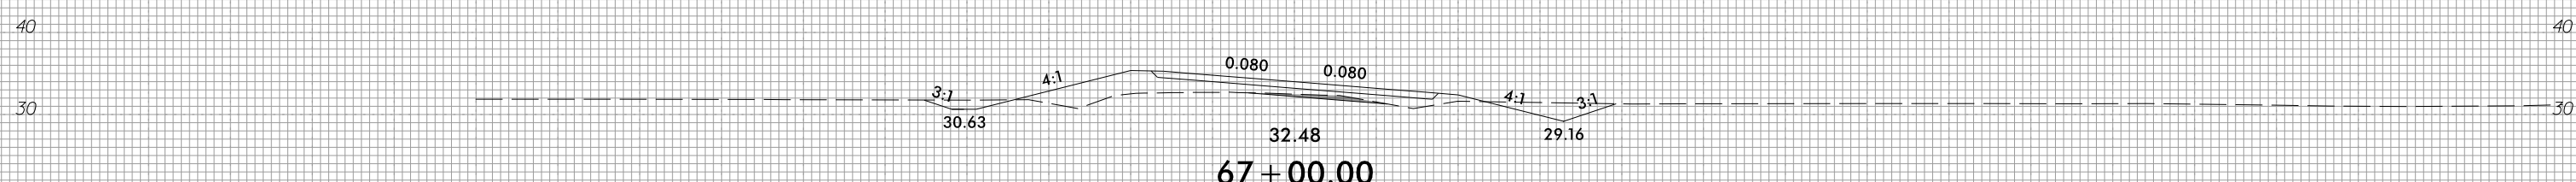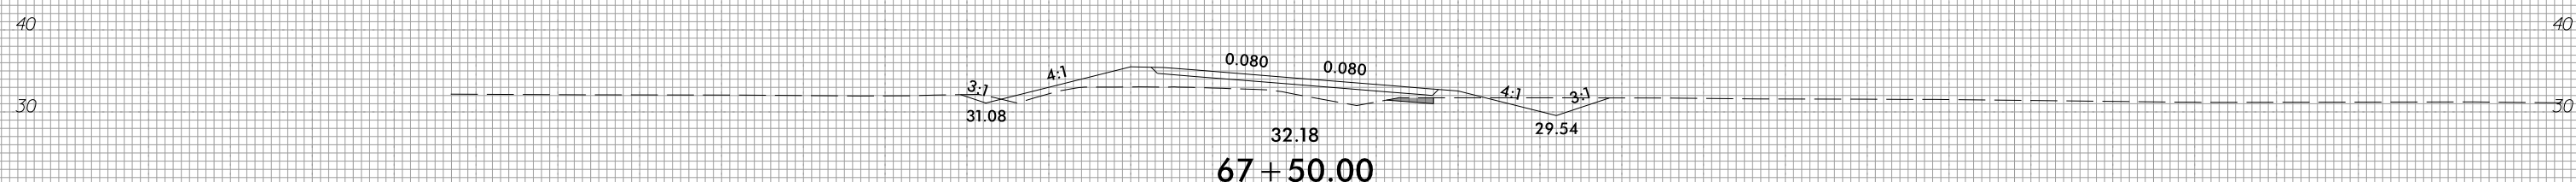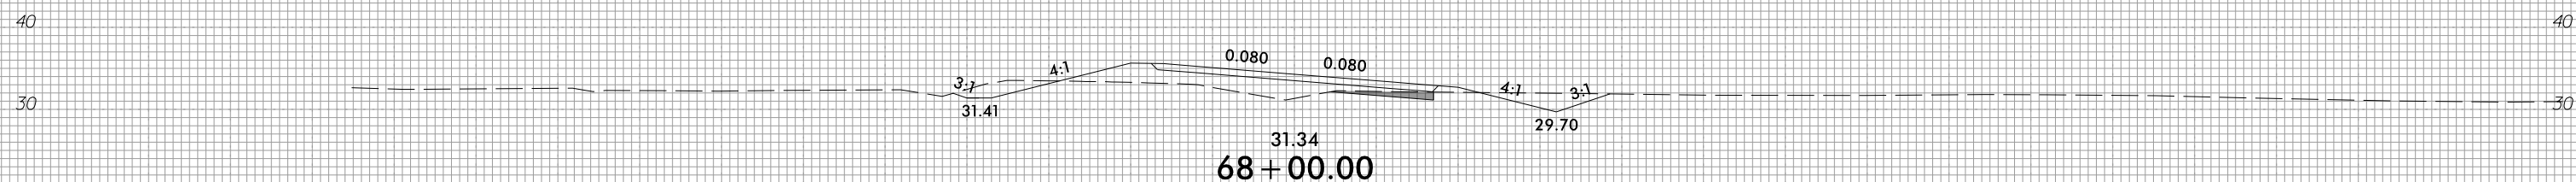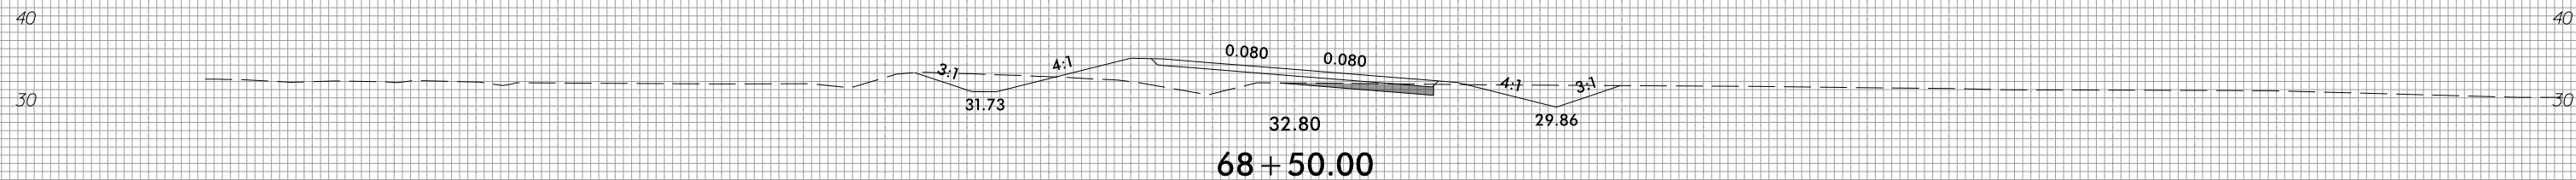

150 140 130 120 110 100 90 80 70 60 50 40 30 20 10 0 10 20 30 40 50 60 70 80 90 100 110 120 130 140 150

3/28/2022
 I:\S\1405_Rdy_xpl_1.dgn
 I:\S\1405_Rdy_xpl_1.dgn







150 140 130 120 110 100 90 80 70 60 50 40 30 20 10 0 10 20 30 40 50 60 70 80 90 100 110 120 130 140 150

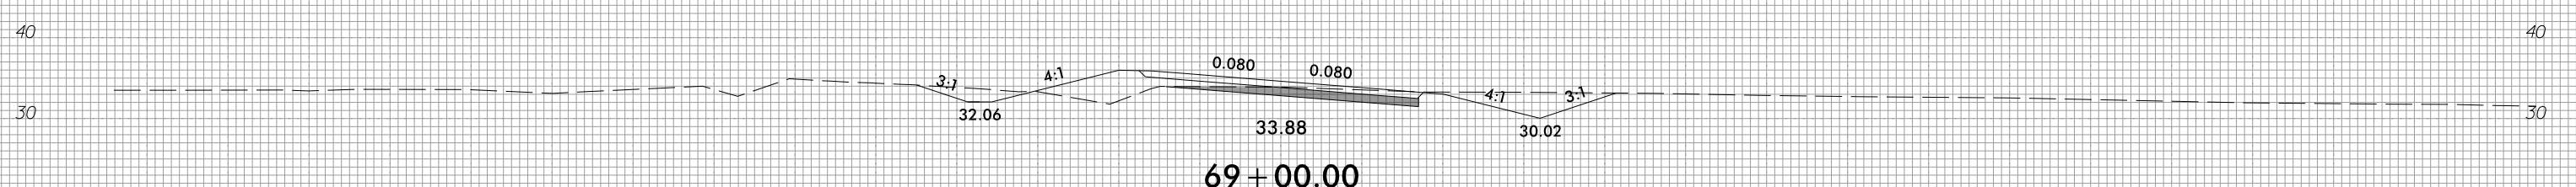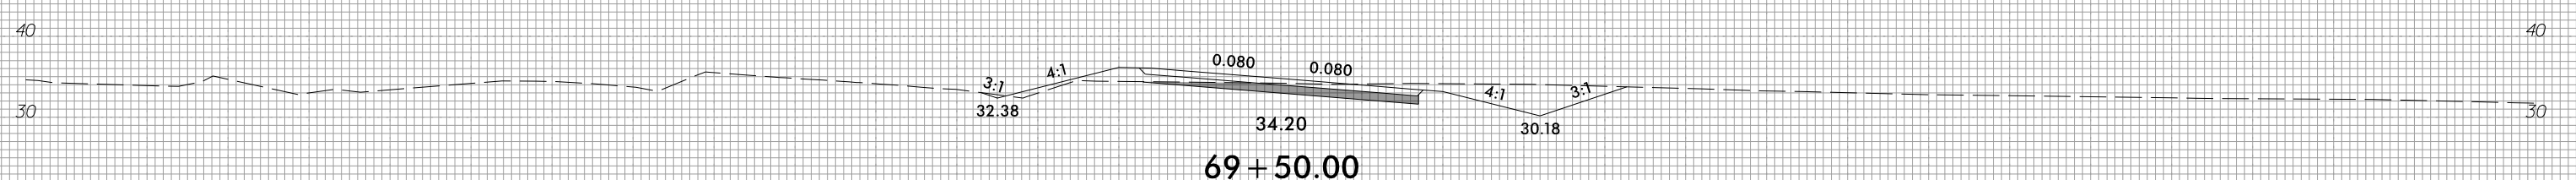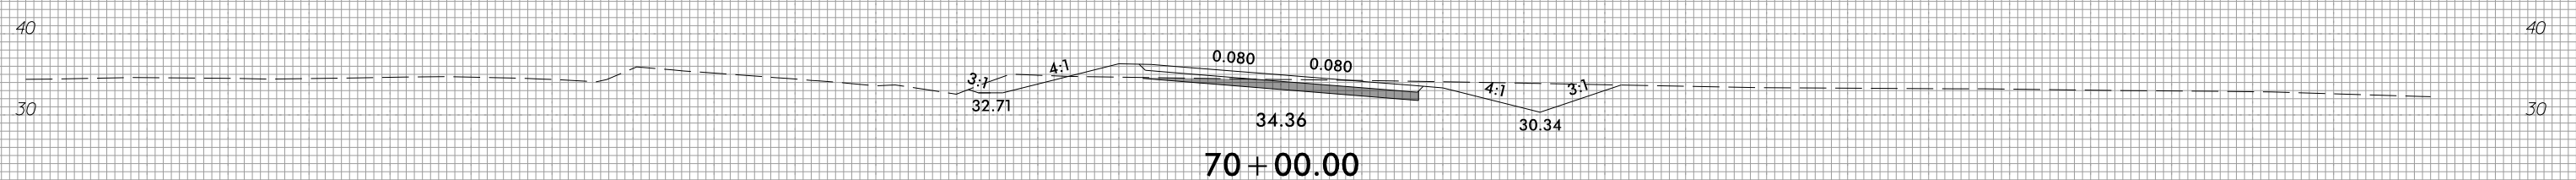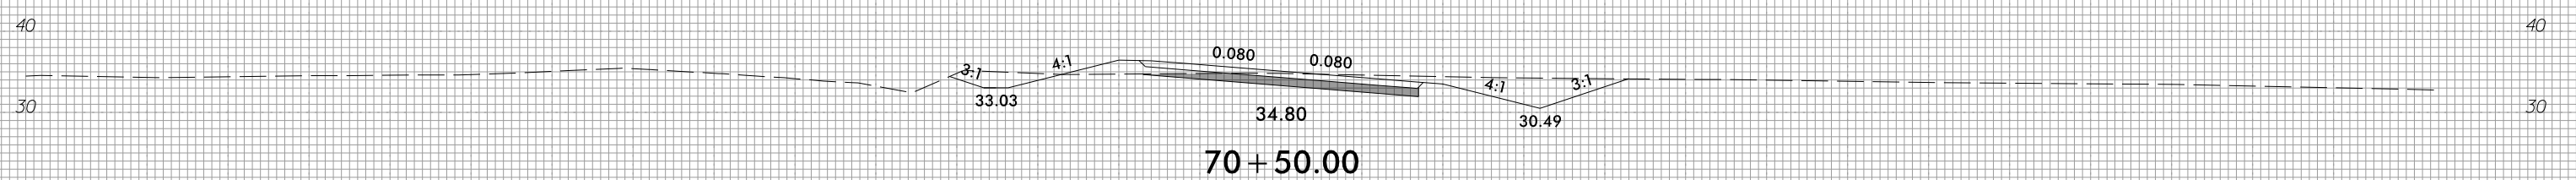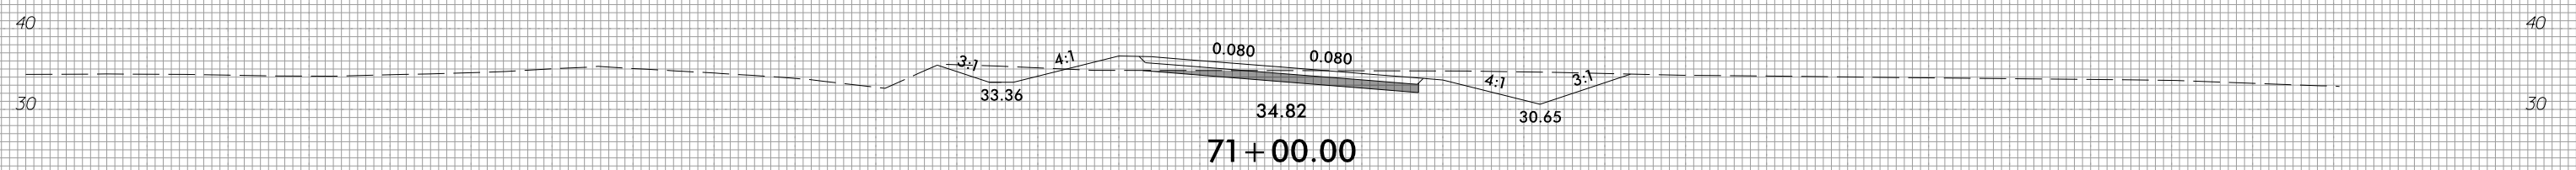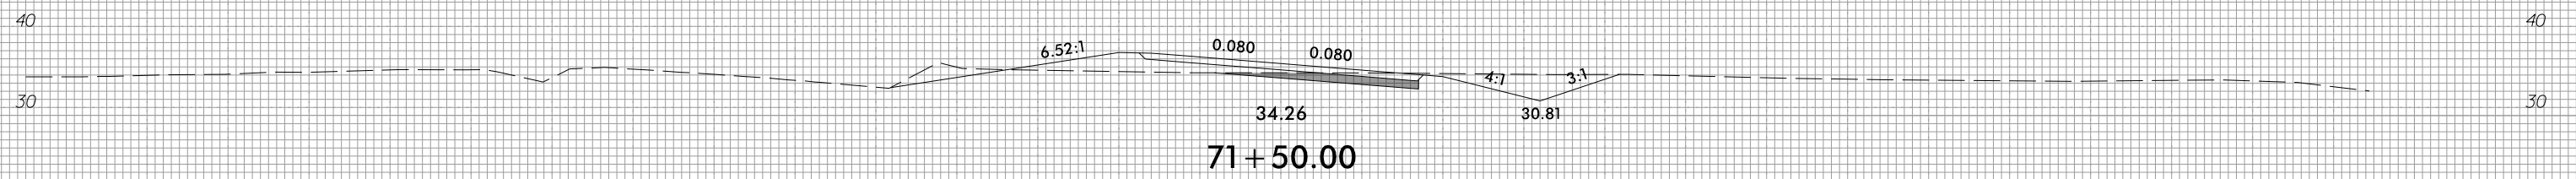

150 140 130 120 110 100 90 80 70 60 50 40 30 20 10 0 10 20 30 40 50 60 70 80 90 100 110 120 130 140 150



150 140 130 120 110 100 90 80 70 60 50 40 30 20 10 0 10 20 30 40 50 60 70 80 90 100 110 120 130 140 150

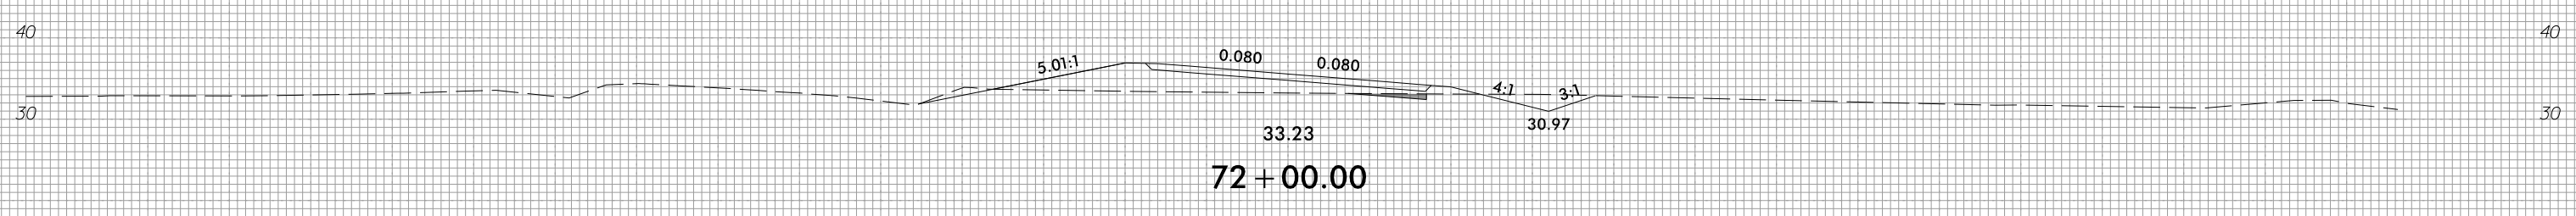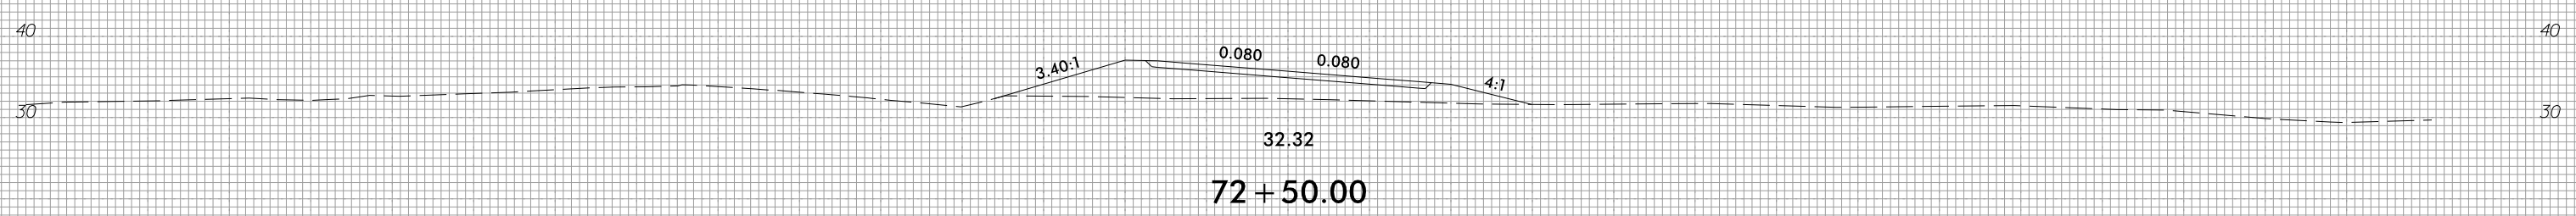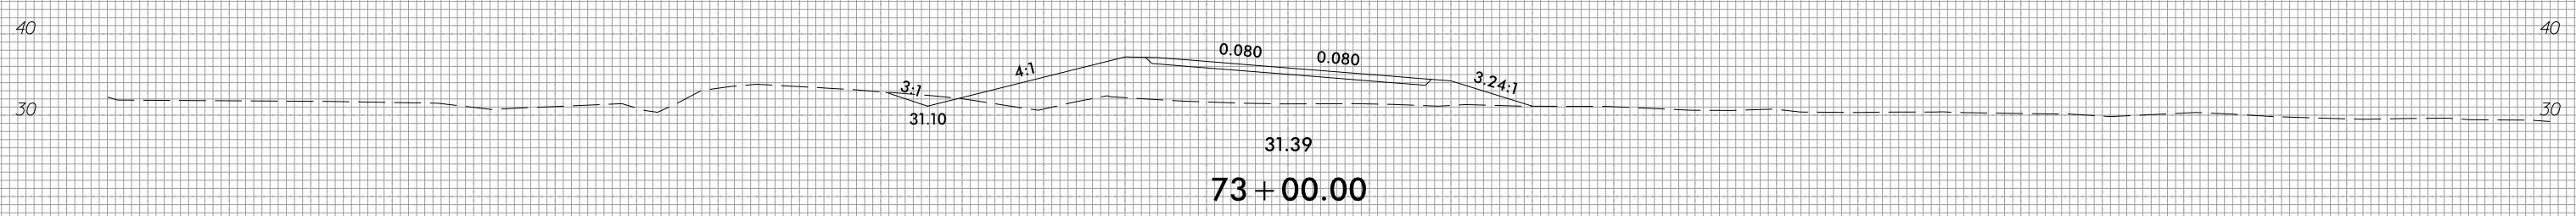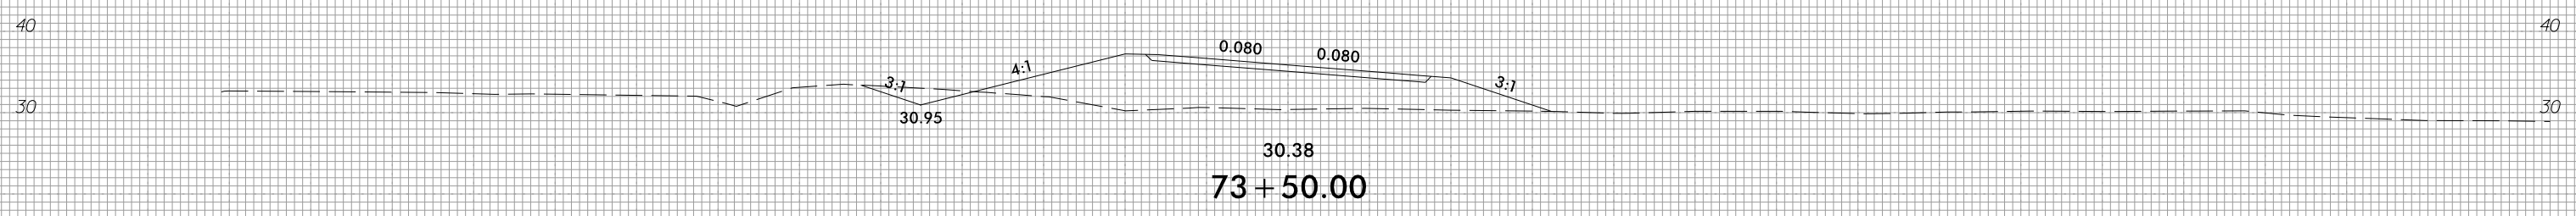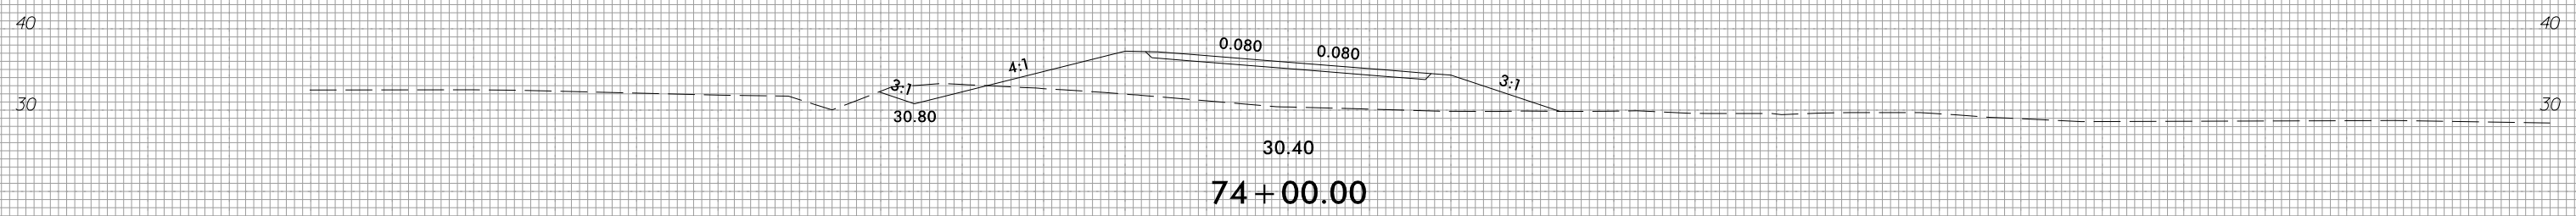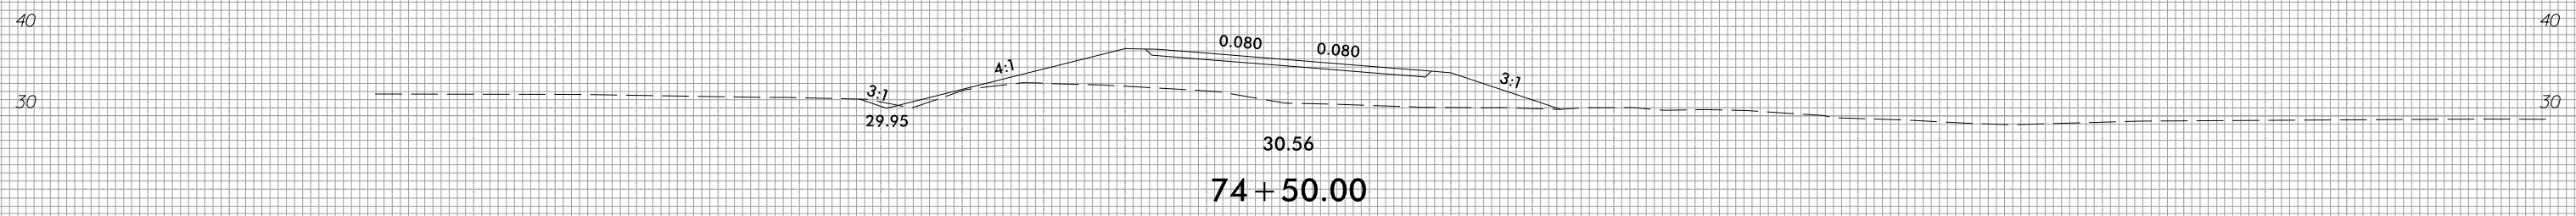

150 140 130 120 110 100 90 80 70 60 50 40 30 20 10 0 10 20 30 40 50 60 70 80 90 100 110 120 130 140 150


8/23/99




PROJ. REFERENCE NO.	SHEET NO.
R-4705	X-25

PROJ. REFERENCE NO.	SHEET NO.
R-4705	X-25


150 140 130 120 110 100 90 80 70 60 50 40 30 20 10 0 10 20 30 40 50 60 70 80 90 100 110 120 130 140 150

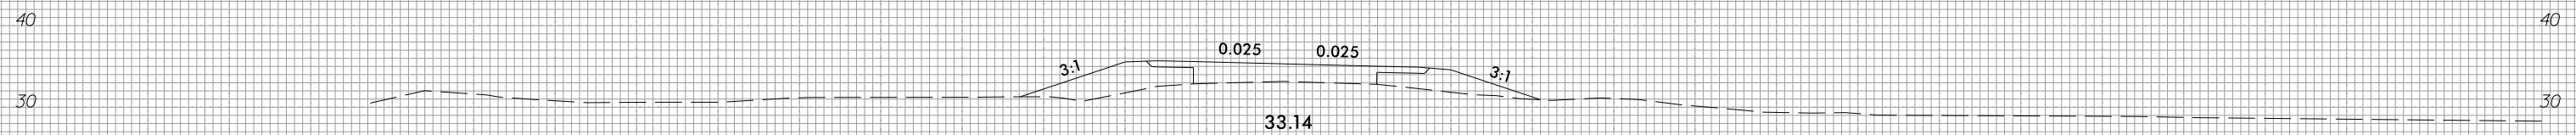


77+50.00

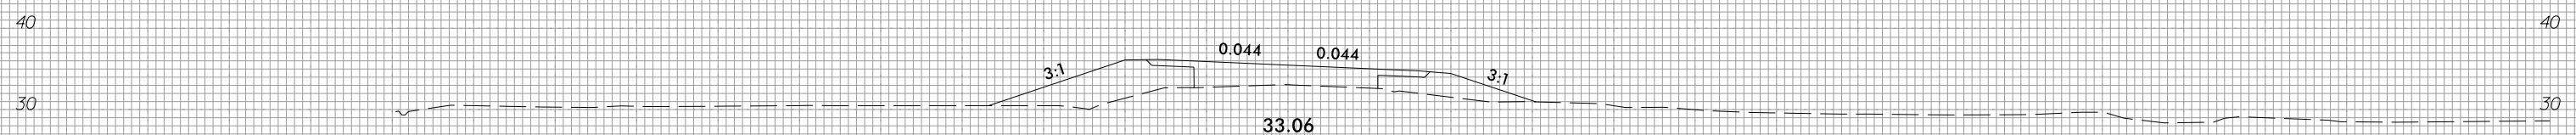


77+00.00

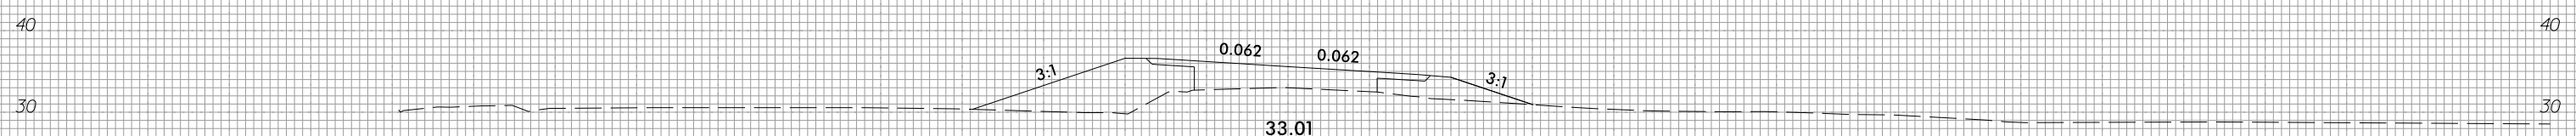


76+50.00

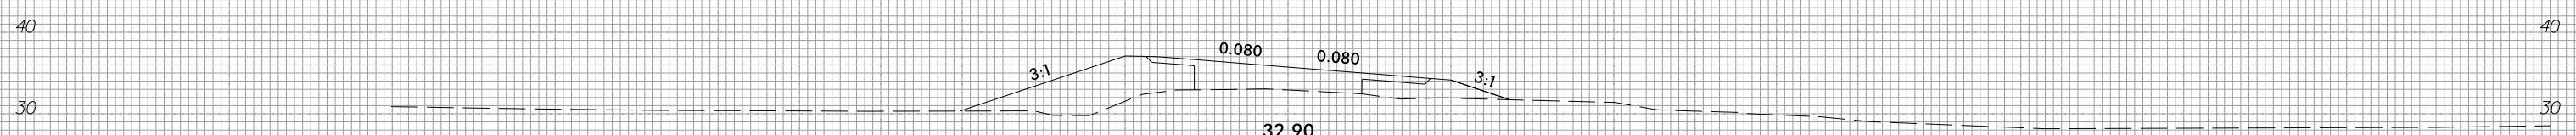

76+00.00

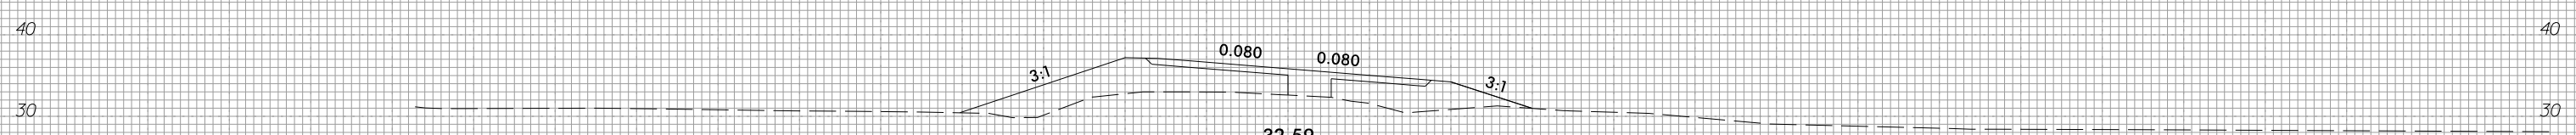

75+50.00

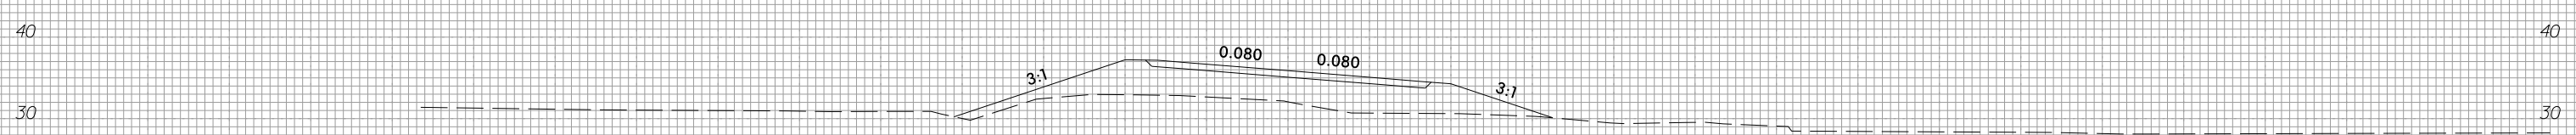

75+00.00



150 140 130 120 110 100 90 80 70 60 50 40 30 20 10 0 10 20 30 40 50 60 70 80 90 100 110 120 130 140 150


3/28/2022
I:\Projects\05_Rdy_xpl.l.dgn

8/23/99




PROJ. REFERENCE NO.	SHEET NO.
R-4705	X-26


150 140 130 120 110 100 90 80 70 60 50 40 30 20 10 0 10 20 30 40 50 60 70 80 90 100 110 120 130 140 150

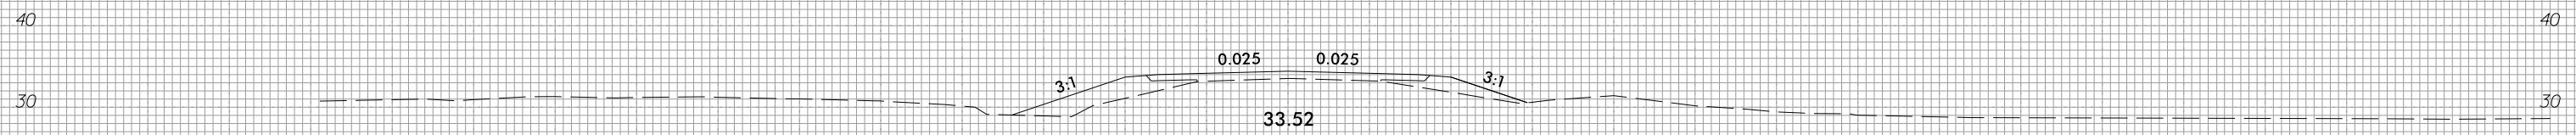


80 + 50.00

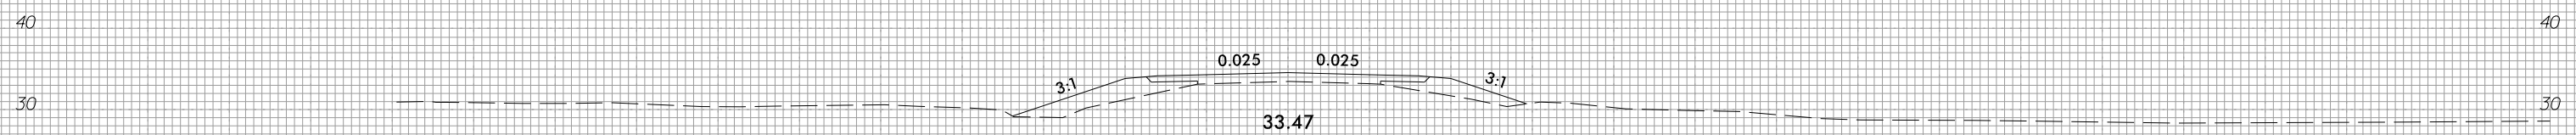


80 + 00.00

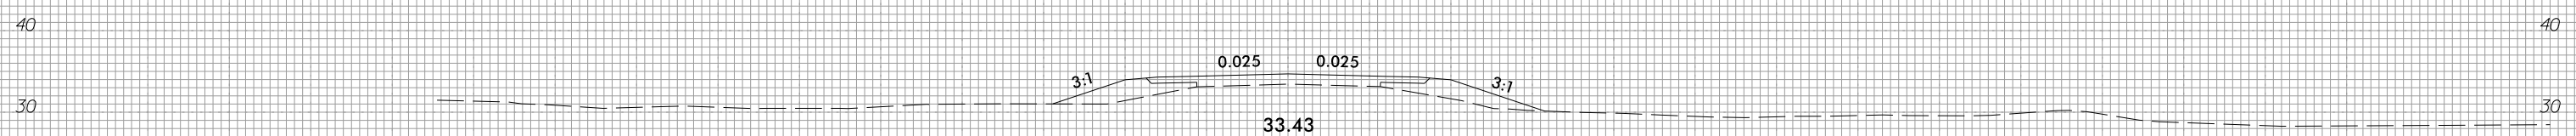


79 + 50.00

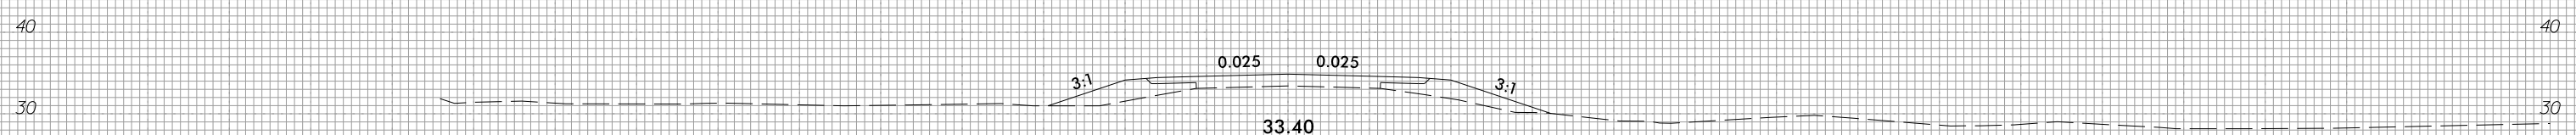

79 + 00.00

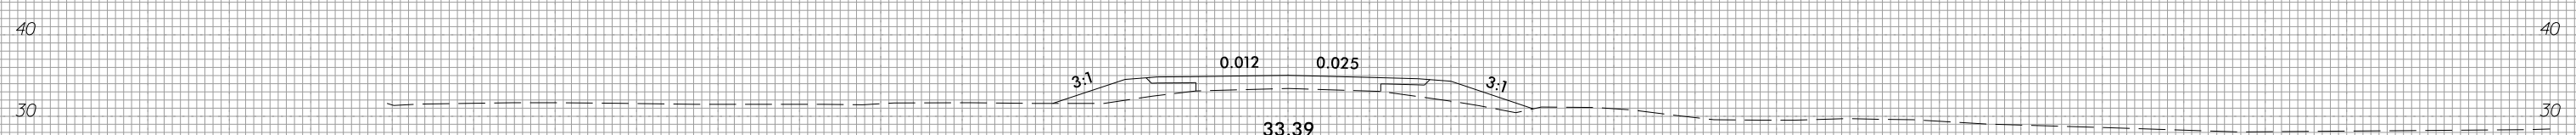

78 + 50.00

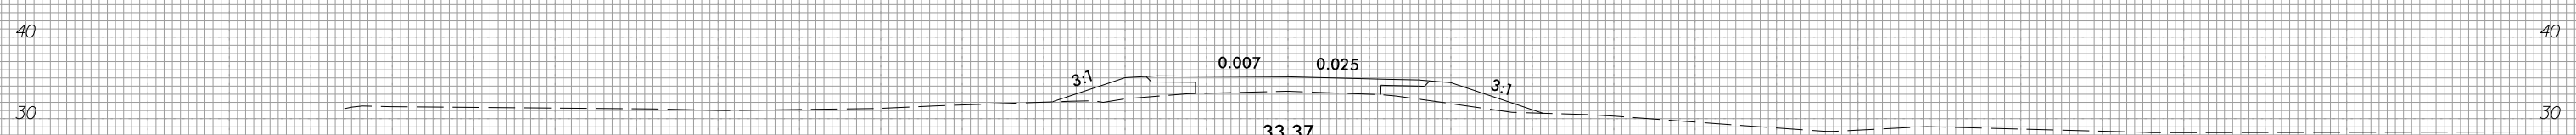

78 + 00.00



150 140 130 120 110 100 90 80 70 60 50 40 30 20 10 0 10 20 30 40 50 60 70 80 90 100 110 120 130 140 150

3/28/2022
T:\S\105_Rdy_xpl.l.dgn


8/23/99




PROJ. REFERENCE NO.
R-4705

SHEET NO.
X-27


150 140 130 120 110 100 90 80 70 60 50 40 30 20 10 0 10 20 30 40 50 60 70 80 90 100 110 120 130 140 150

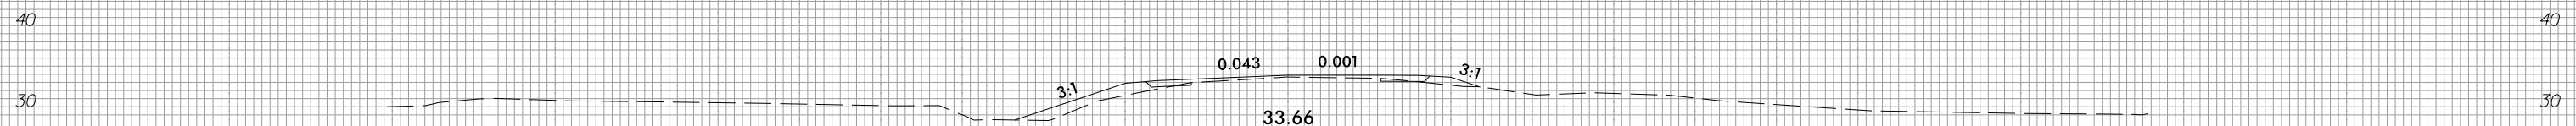


83+50.00

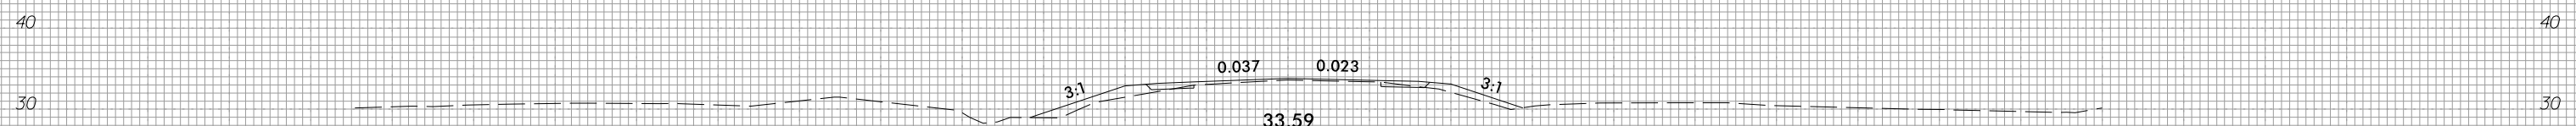


83+00.00

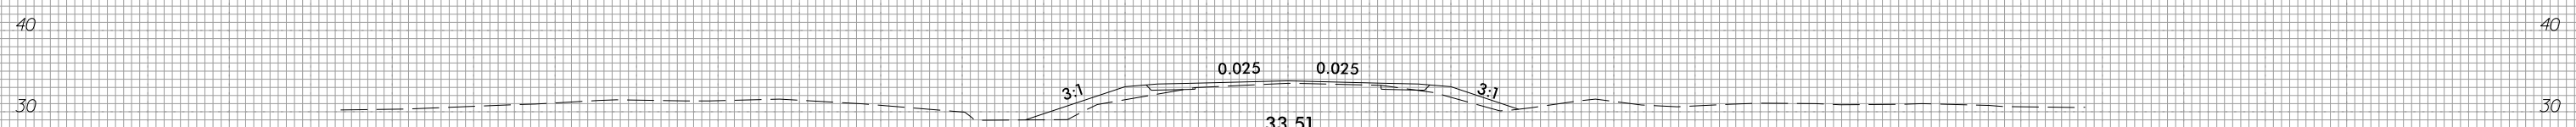


82+50.00

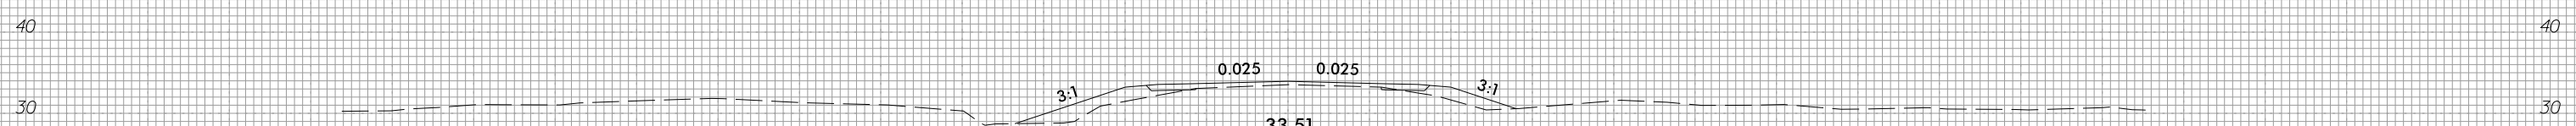

82+00.00

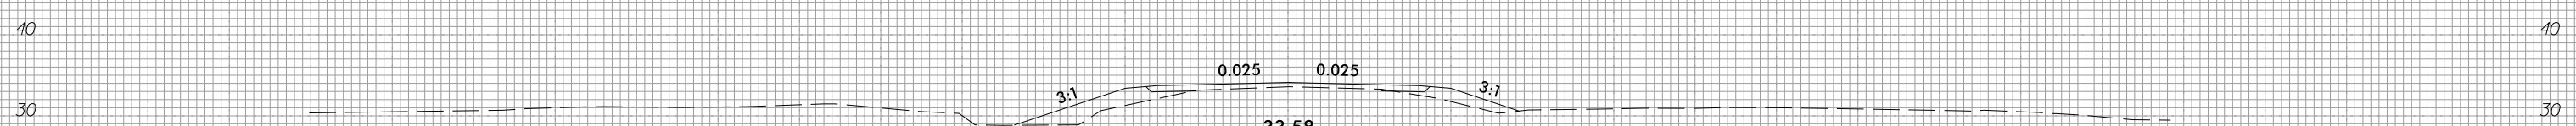

81+50.00

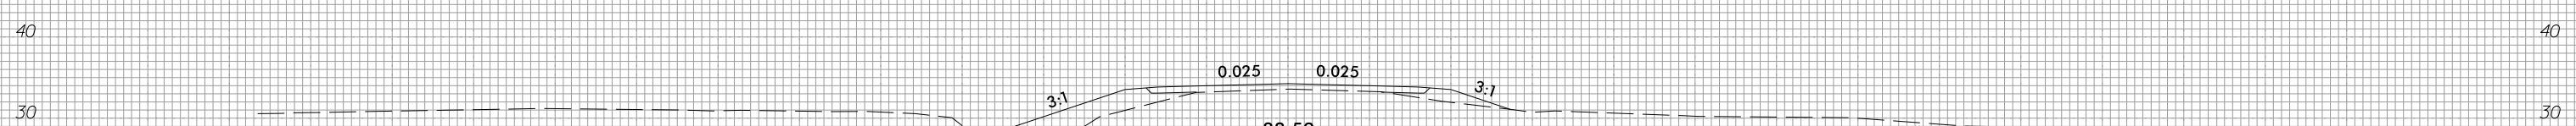

81+00.00








150 140 130 120 110 100 90 80 70 60 50 40 30 20 10 0 10 20 30 40 50 60 70 80 90 100 110 120 130 140 150

3/28/2022
T:\S\1405_Rdy_xpl_1.dgn
T:\S\1405_Rdy




150 140 130 120 110 100 90 80 70 60 50 40 30 20 10 0 10 20 30 40 50 60 70 80 90 100 110 120 130 140 150

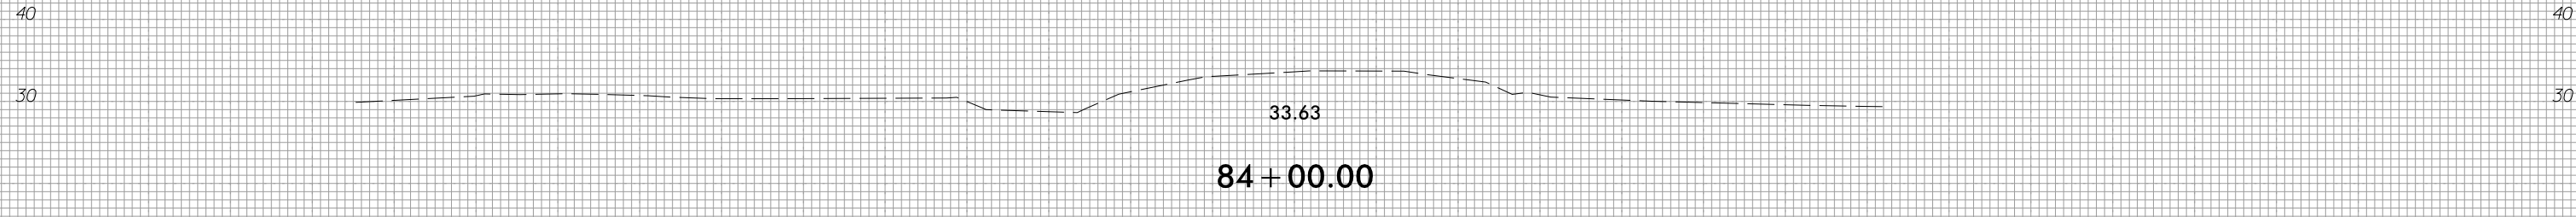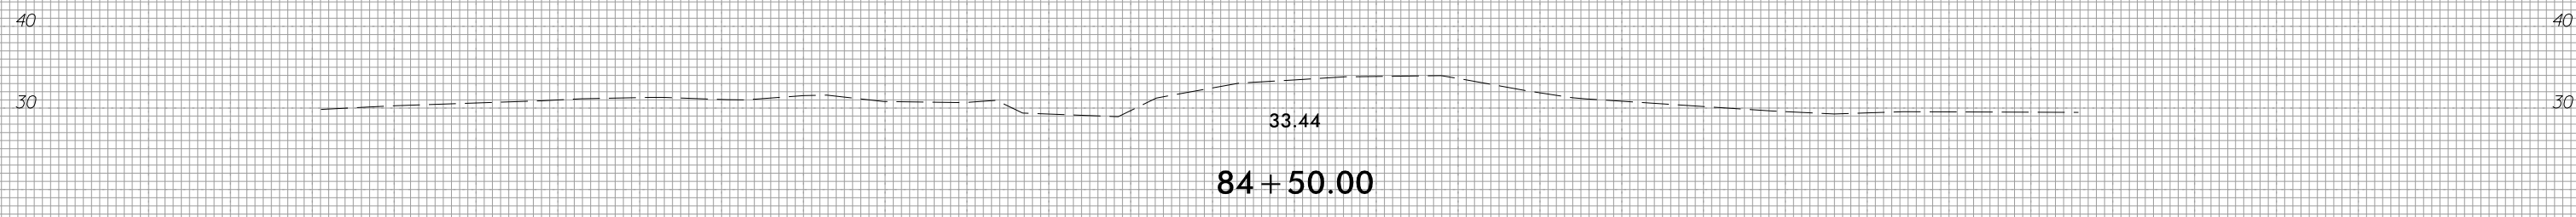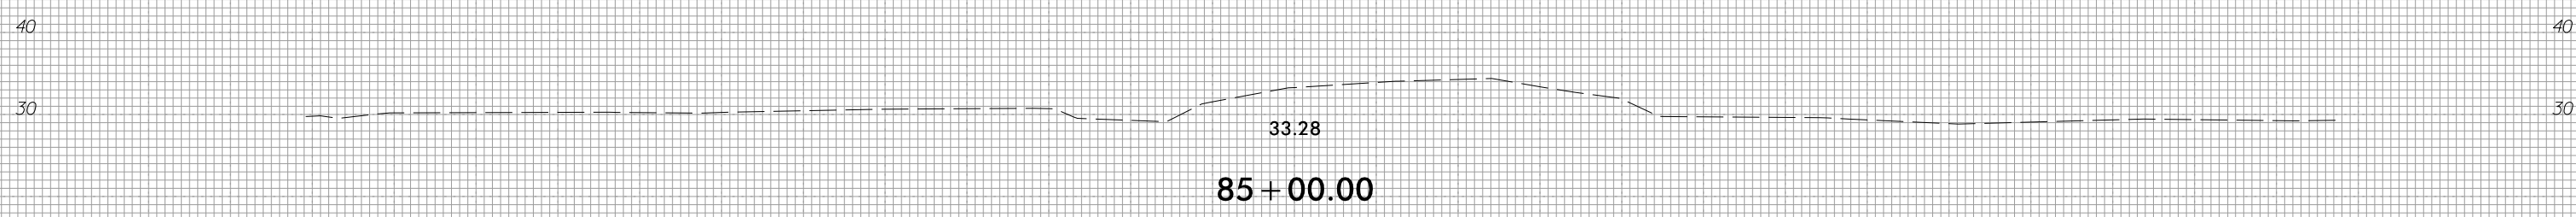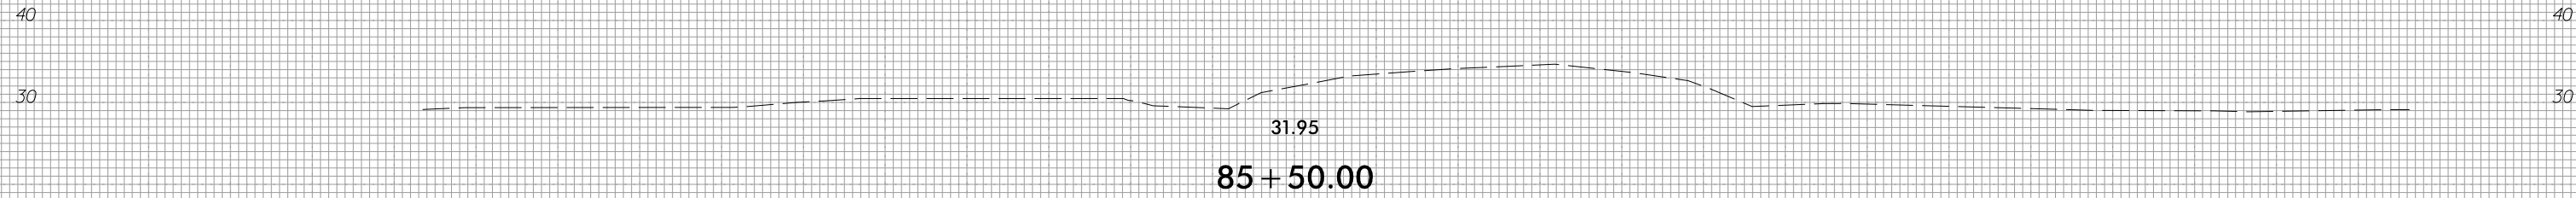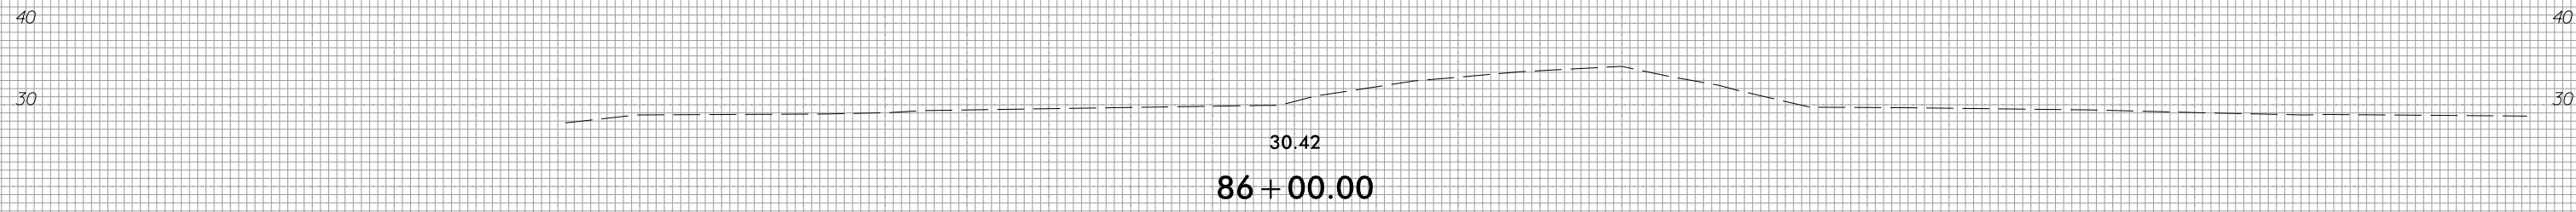


150 140 130 120 110 100 90 80 70 60 50 40 30 20 10 0 10 20 30 40 50 60 70 80 90 100 110 120 130 140 150




150 140 130 120 110 100 90 80 70 60 50 40 30 20 10 0 10 20 30 40 50 60 70 80 90 100 110 120 130 140 150

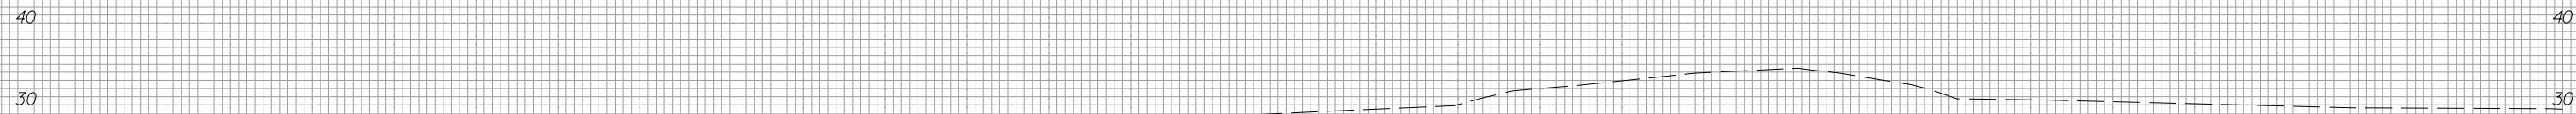


29.01
88 + 50.00

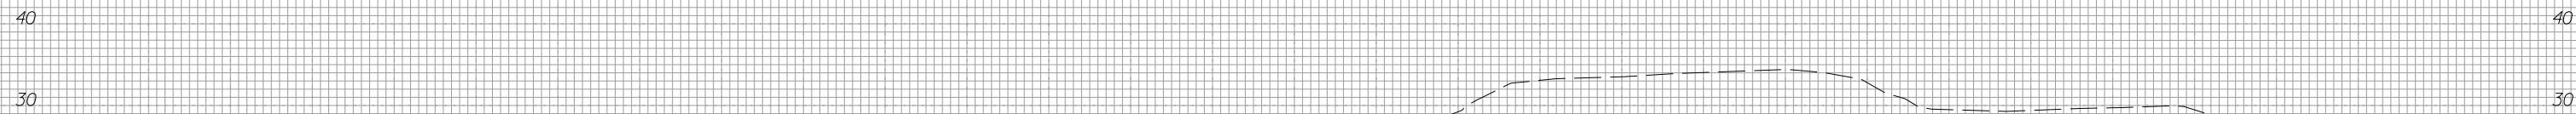


27.26
88 + 00.00

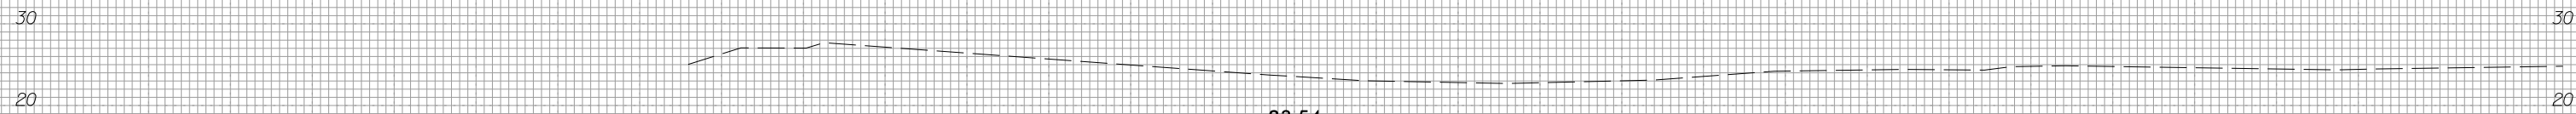

23.54
87 + 50.00

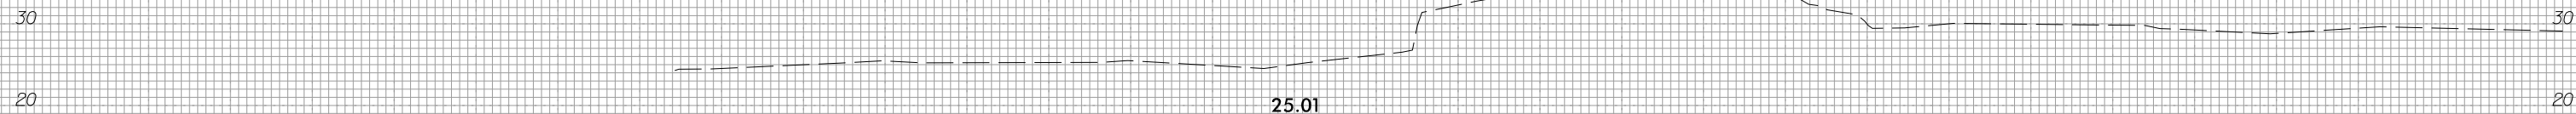

25.01
87 + 00.00

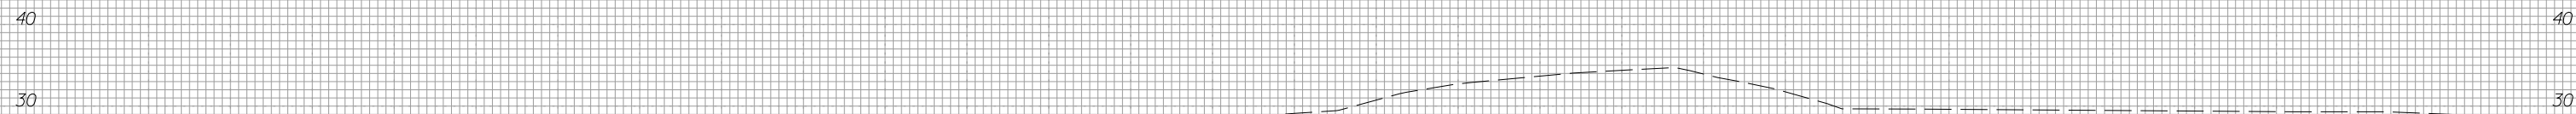

29.10
86 + 50.00




150 140 130 120 110 100 90 80 70 60 50 40 30 20 10 0 10 20 30 40 50 60 70 80 90 100 110 120 130 140 150

8/23/99



PROJ. REFERENCE NO.	SHEET NO.
R-4705	X-30

150 140 130 120 110 100 90 80 70 60 50 40 30 20 10 0 10 20 30 40 50 60 70 80 90 100 110 120 130 140 150






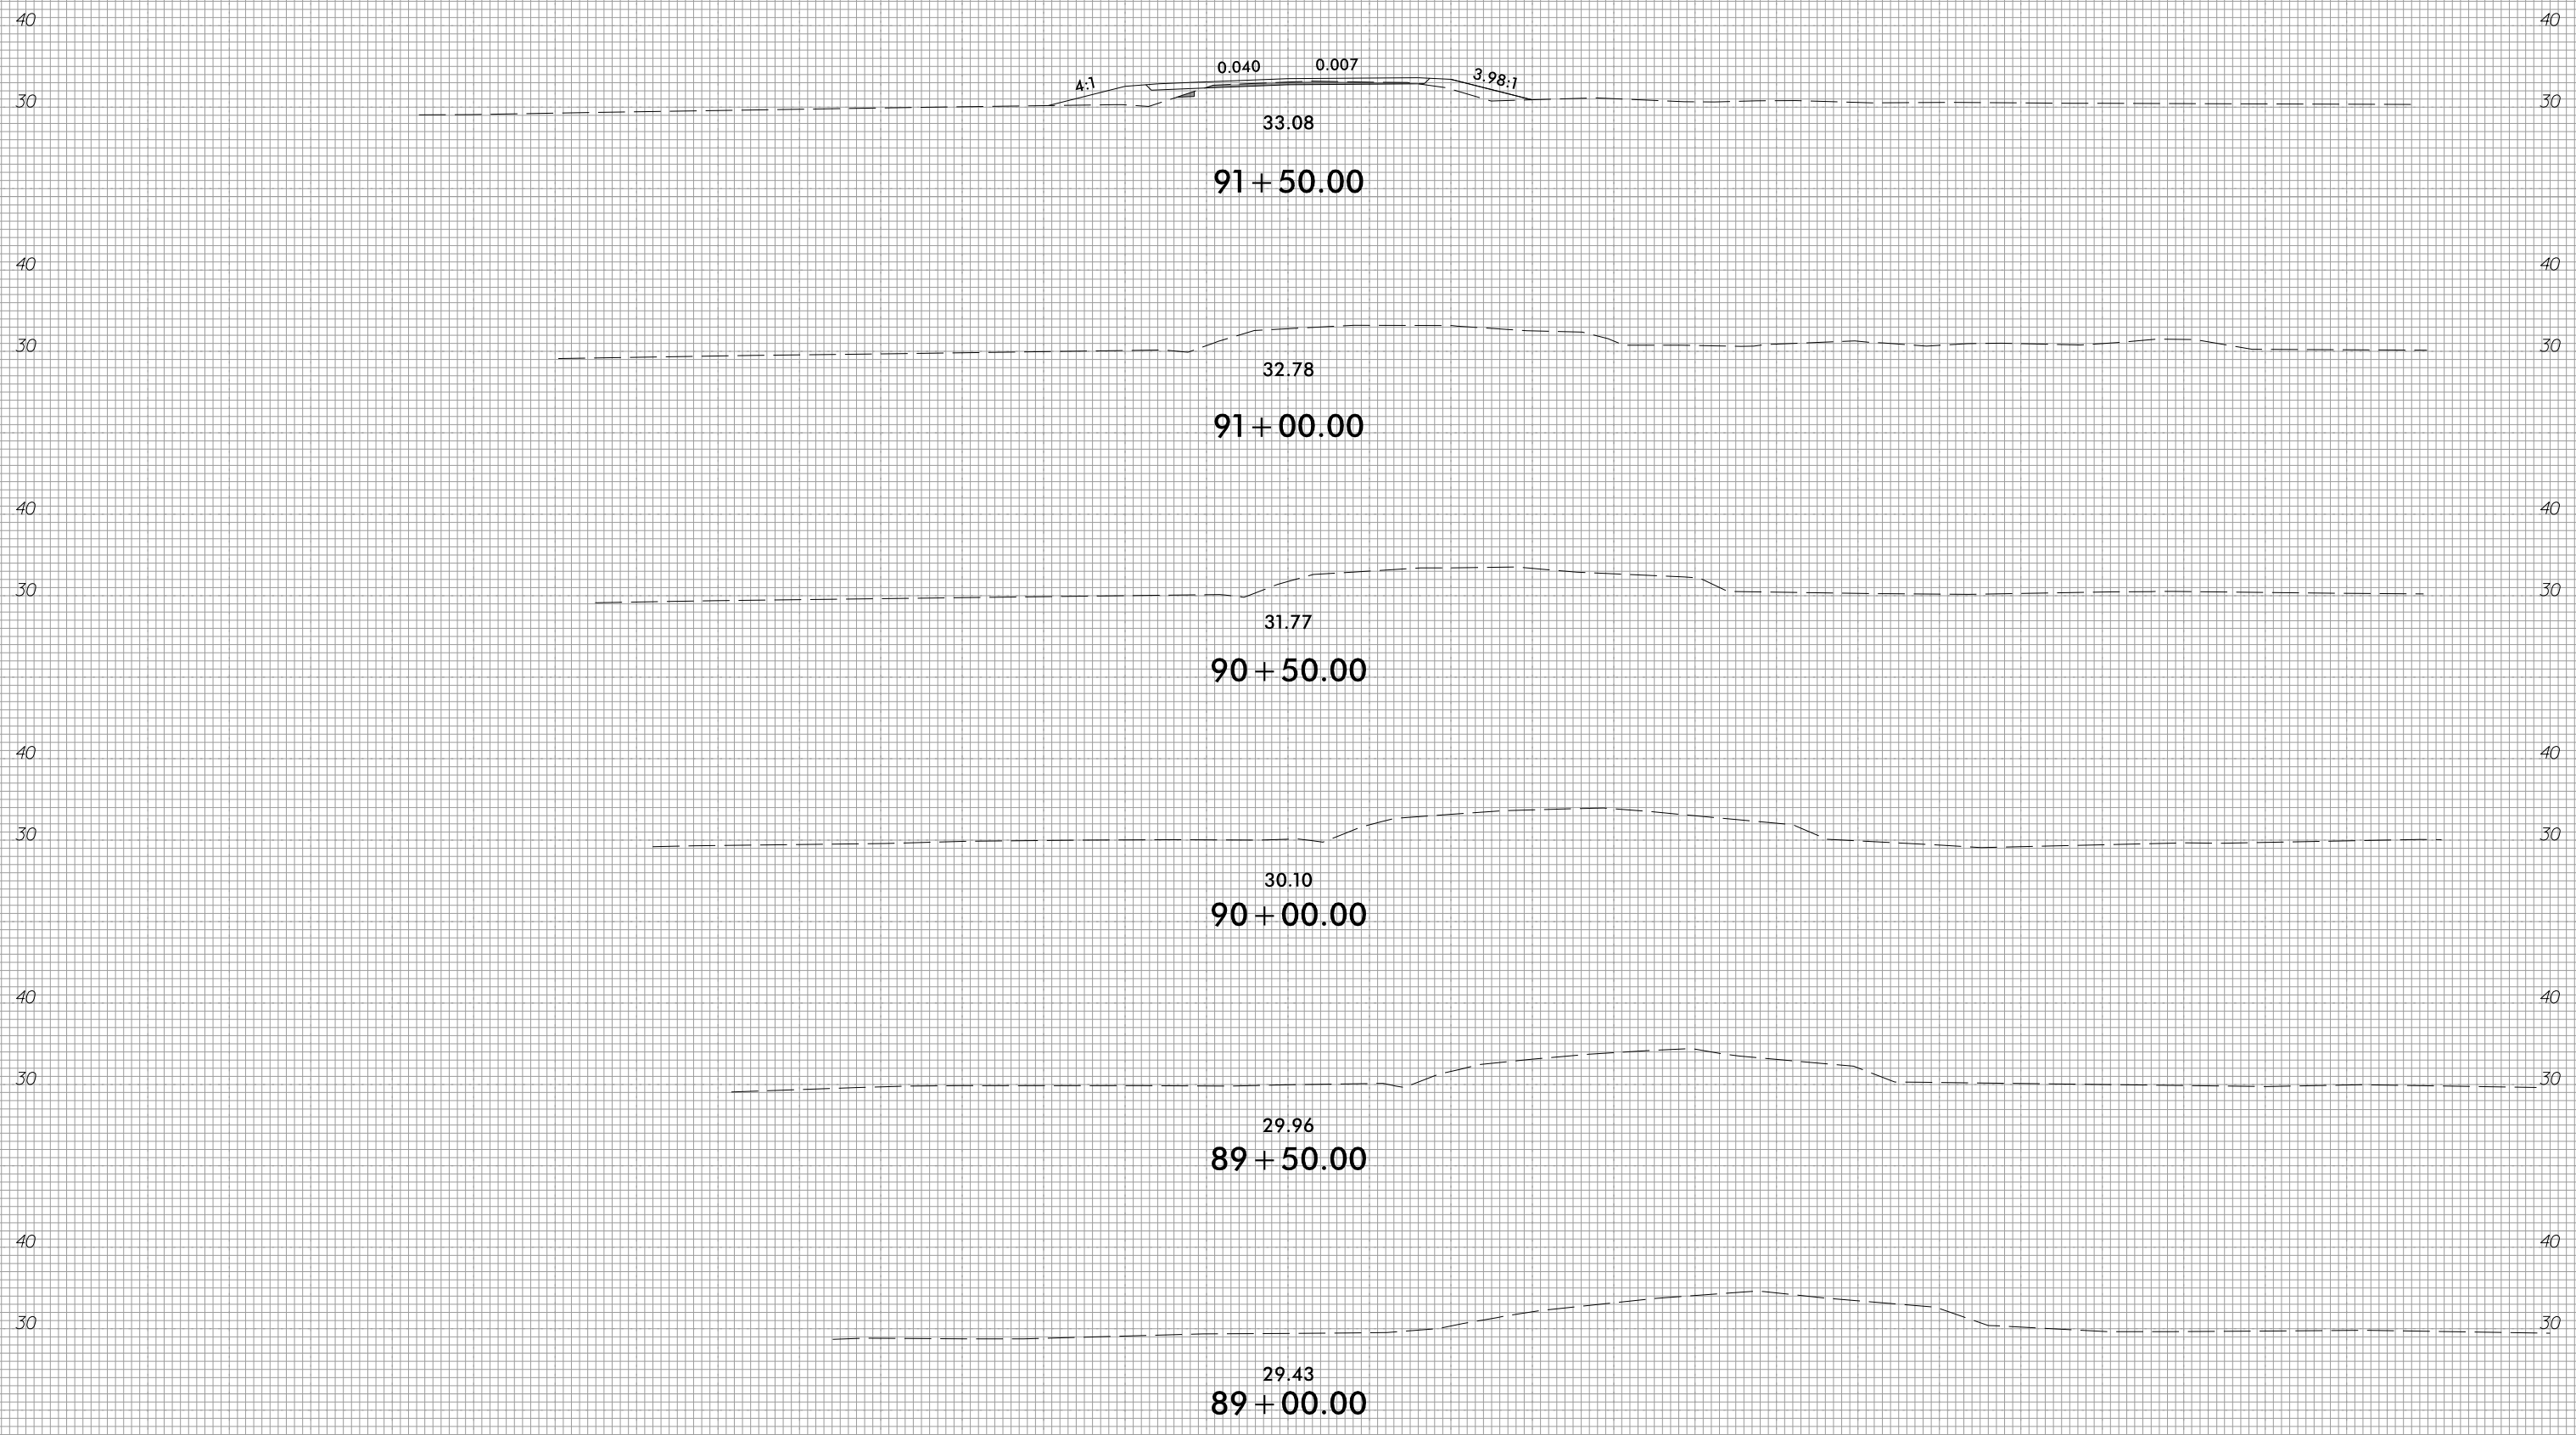


3/28/2022
 T:\S\1405_Rdy_xpl.l.dgn
 T:\S\1405_Rdy

150 140 130 120 110 100 90 80 70 60 50 40 30 20 10 0 10 20 30 40 50 60 70 80 90 100 110 120 130 140 150









150 140 130 120 110 100 90 80 70 60 50 40 30 20 10 0 10 20 30 40 50 60 70 80 90 100 110 120 130 140 150

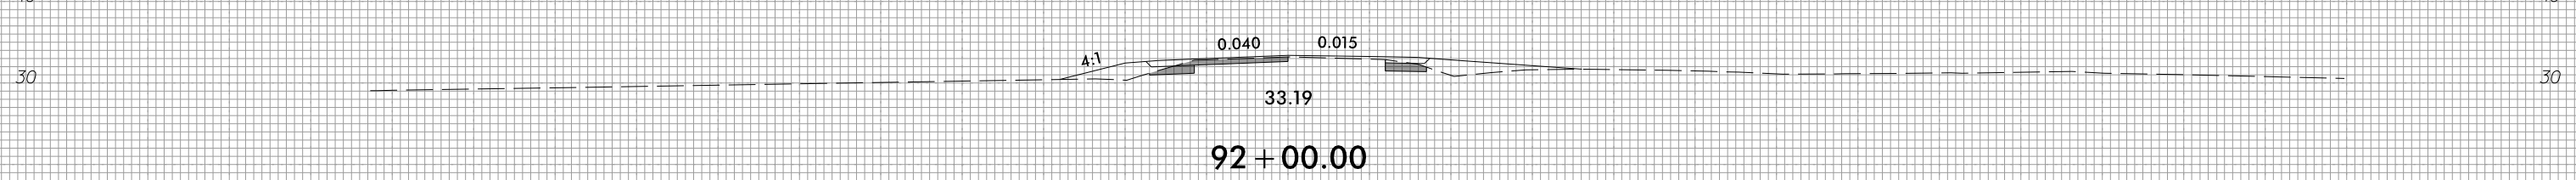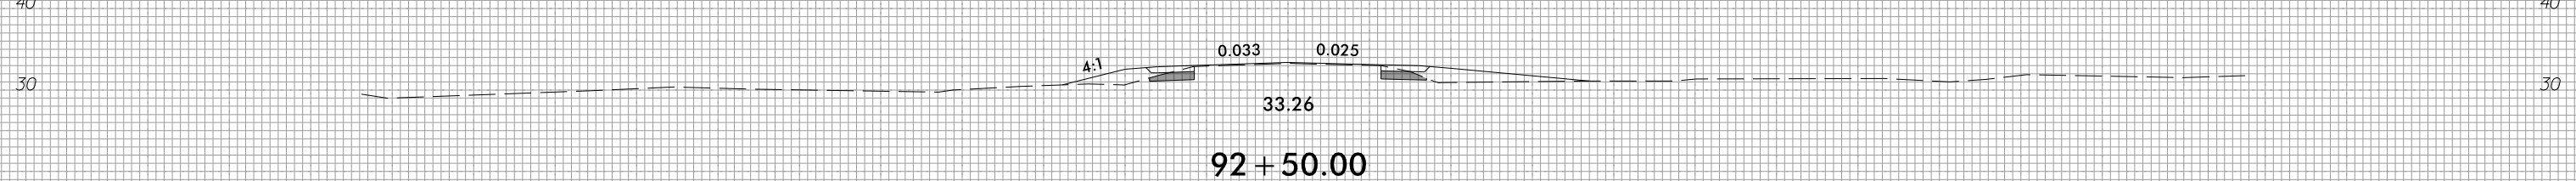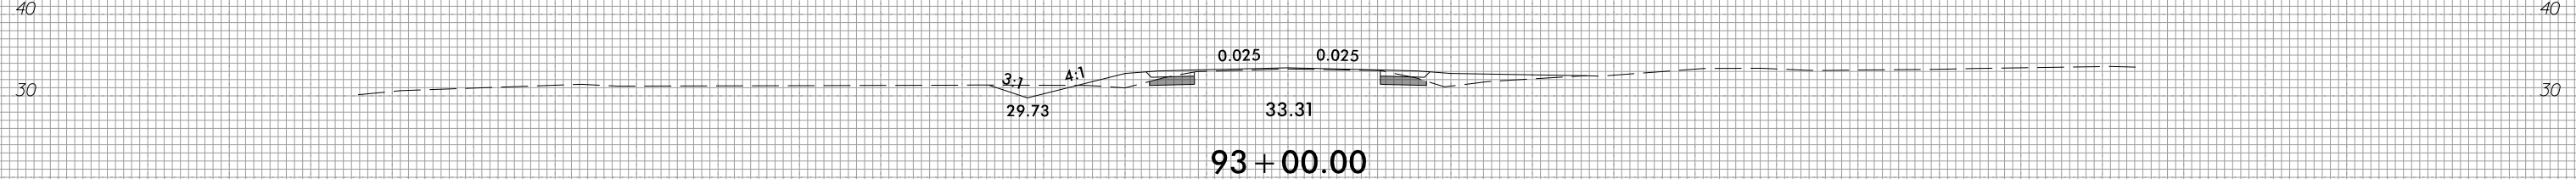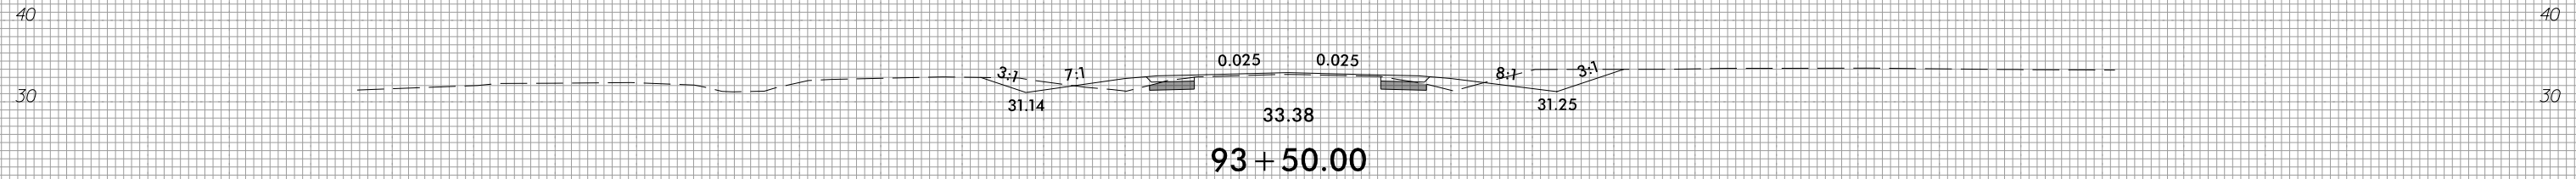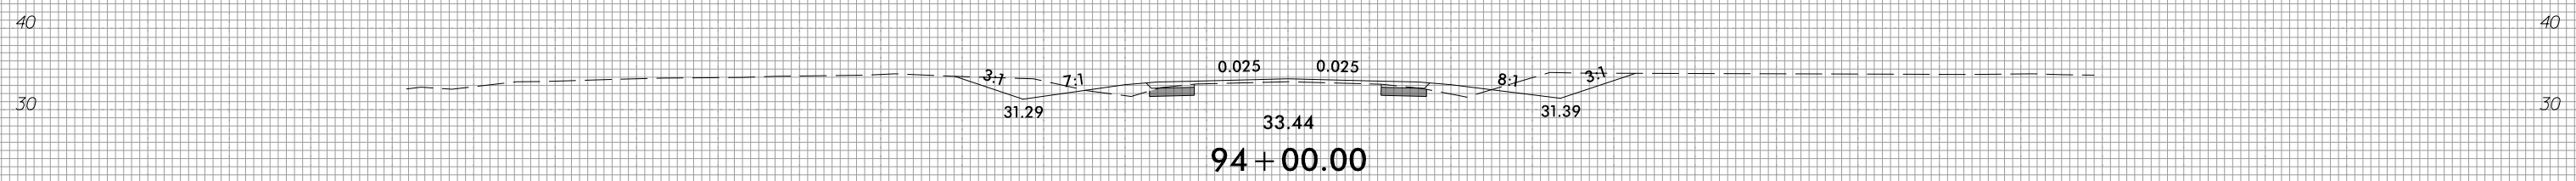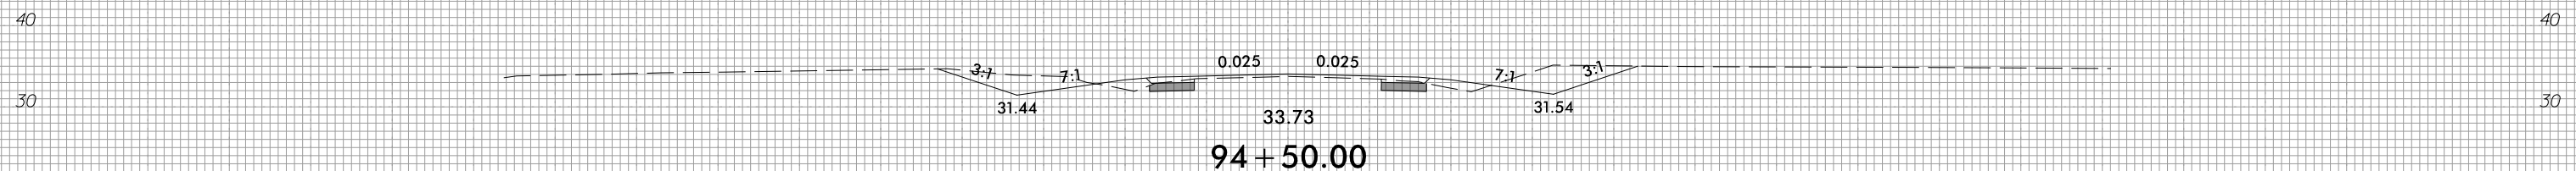

150 140 130 120 110 100 90 80 70 60 50 40 30 20 10 0 10 20 30 40 50 60 70 80 90 100 110 120 130 140 150



150 140 130 120 110 100 90 80 70 60 50 40 30 20 10 0 10 20 30 40 50 60 70 80 90 100 110 120 130 140 150

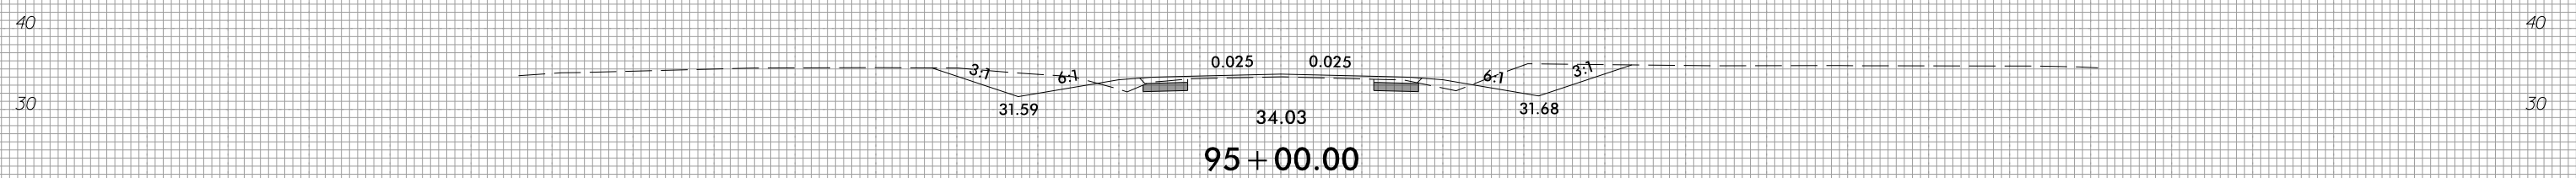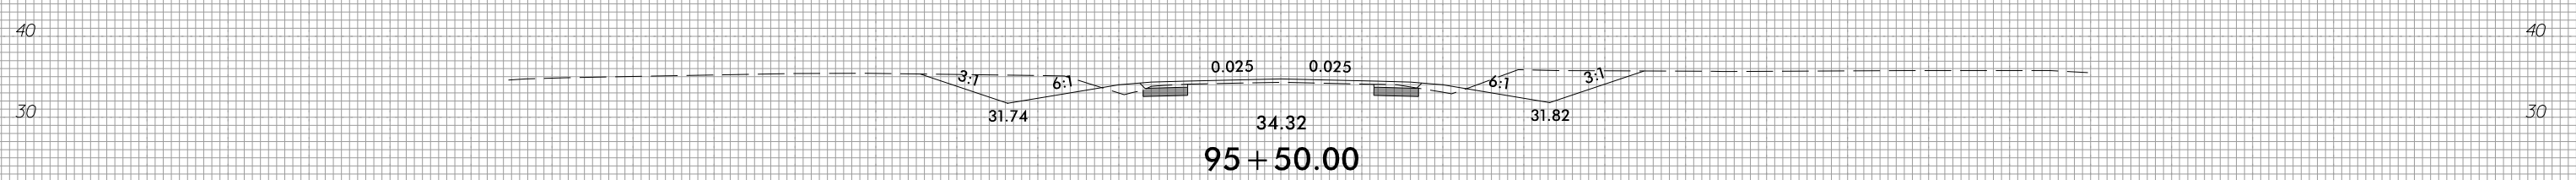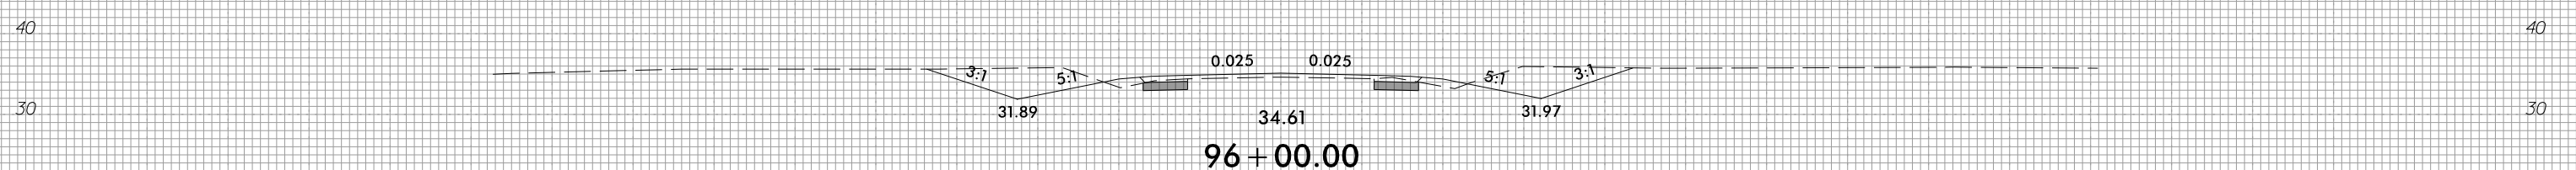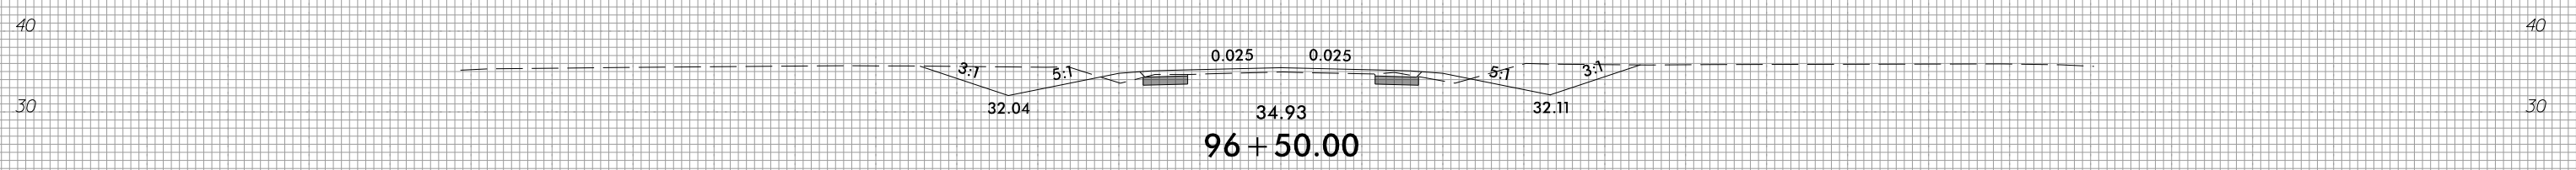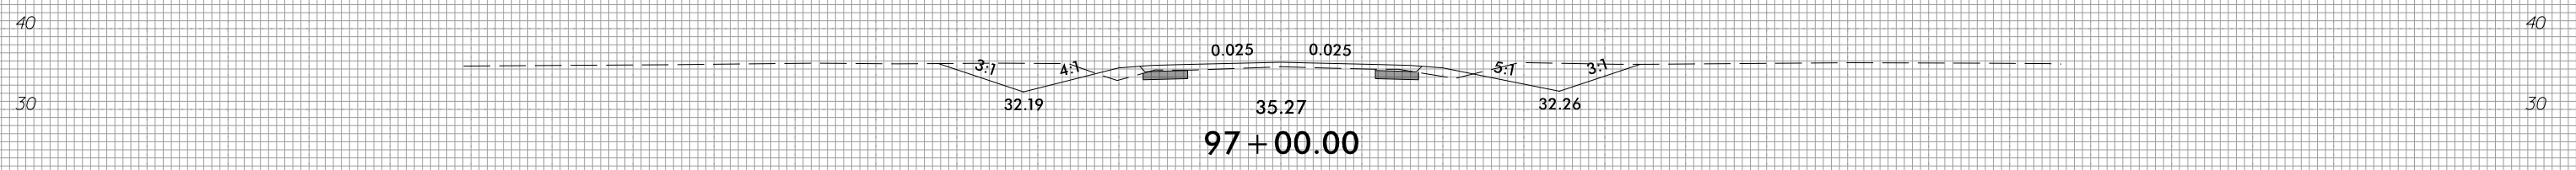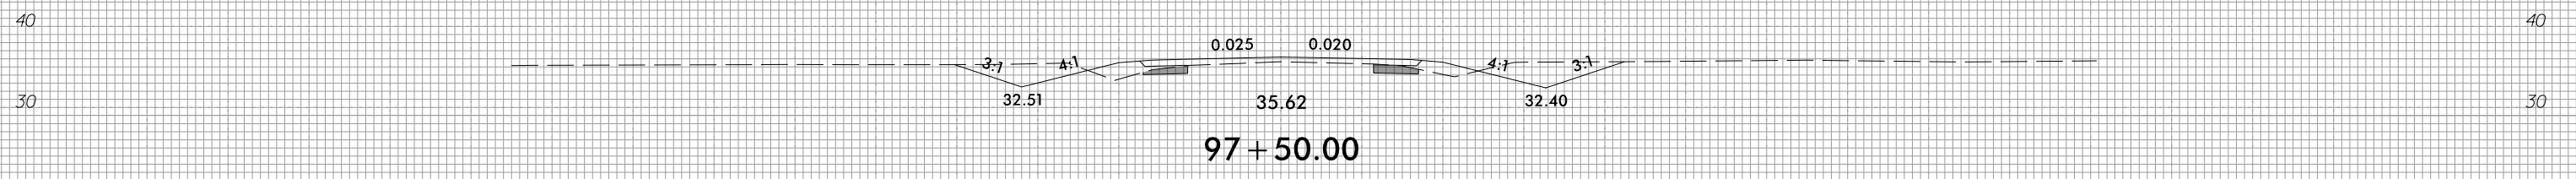

150 140 130 120 110 100 90 80 70 60 50 40 30 20 10 0 10 20 30 40 50 60 70 80 90 100 110 120 130 140 150


8/23/99



PROJ. REFERENCE NO.
R-4705

SHEET NO.
X-33

150 140 130 120 110 100 90 80 70 60 50 40 30 20 10 0 10 20 30 40 50 60 70 80 90 100 110 120 130 140 150






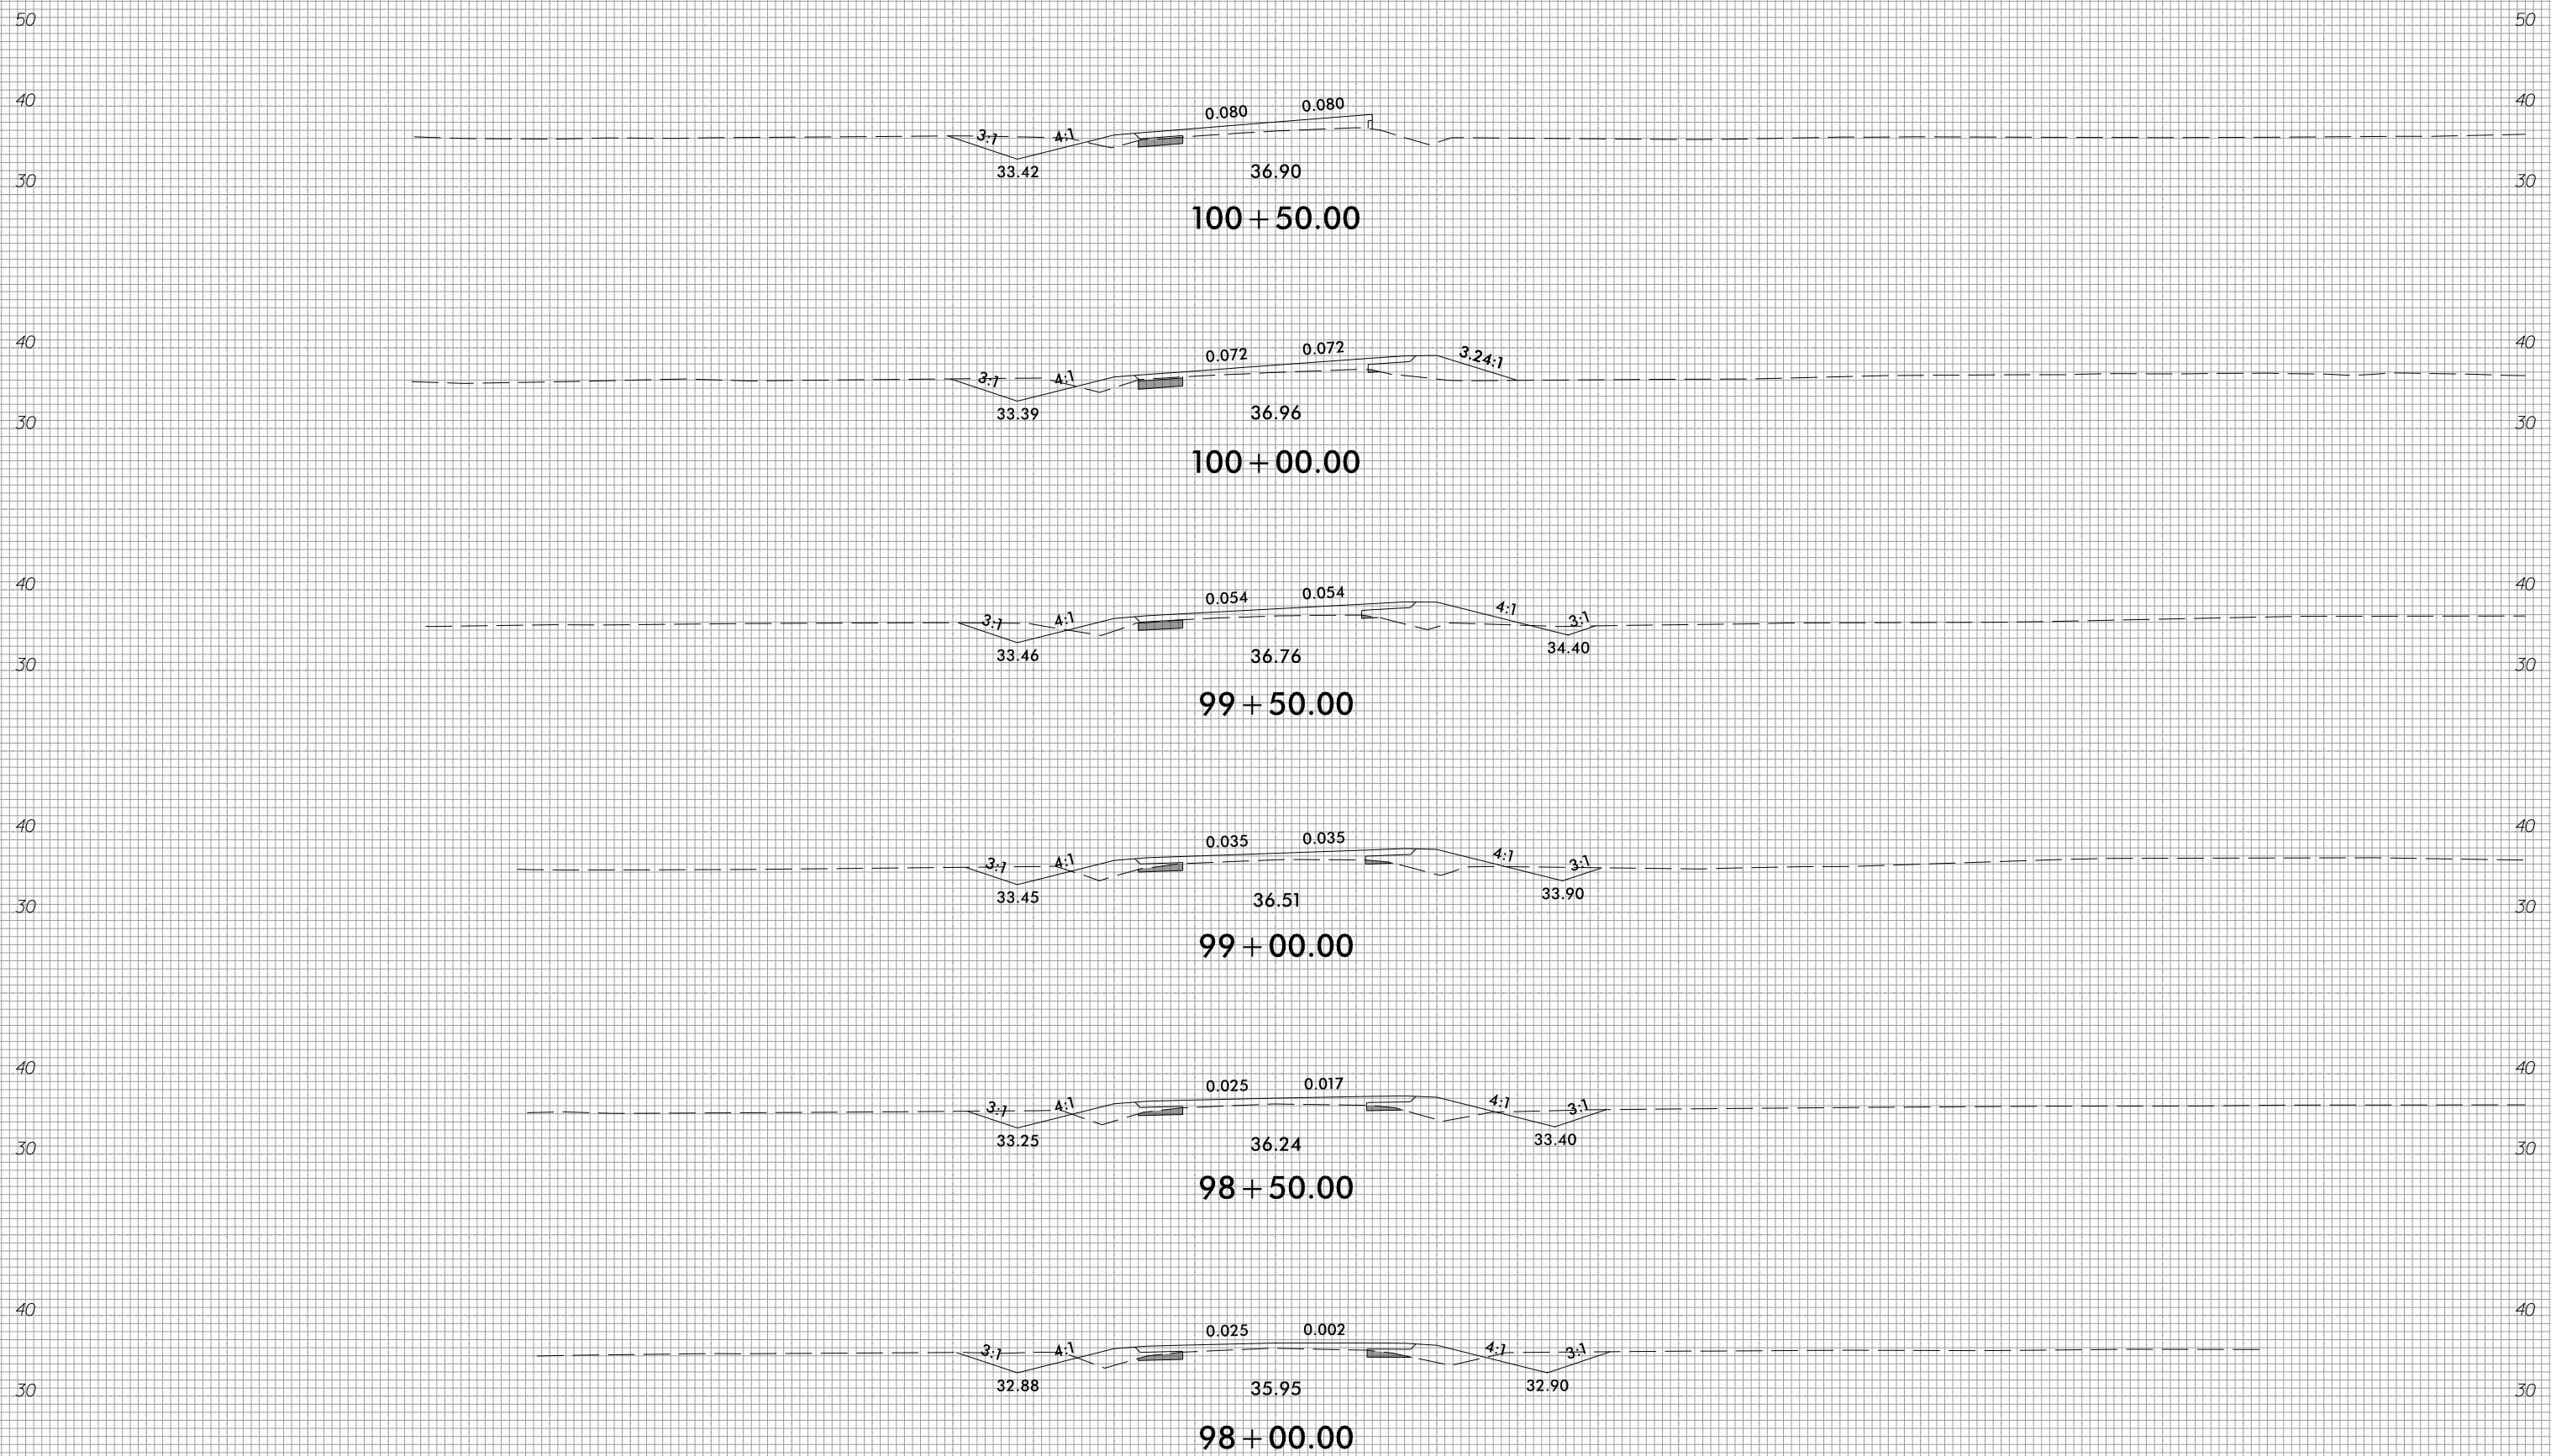


150 140 130 120 110 100 90 80 70 60 50 40 30 20 10 0 10 20 30 40 50 60 70 80 90 100 110 120 130 140 150

3/28/2022
T:\S\105_Rdy_xpl_1.dgn



150 140 130 120 110 100 90 80 70 60 50 40 30 20 10 0 10 20 30 40 50 60 70 80 90 100 110 120 130 140 150

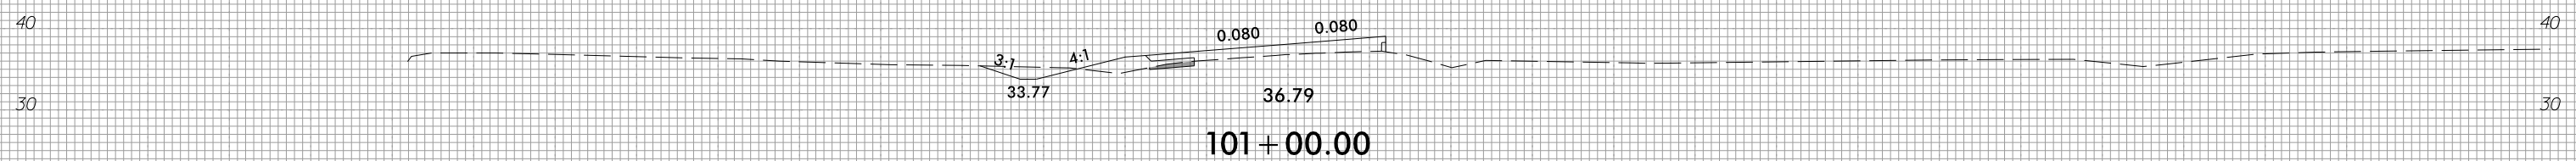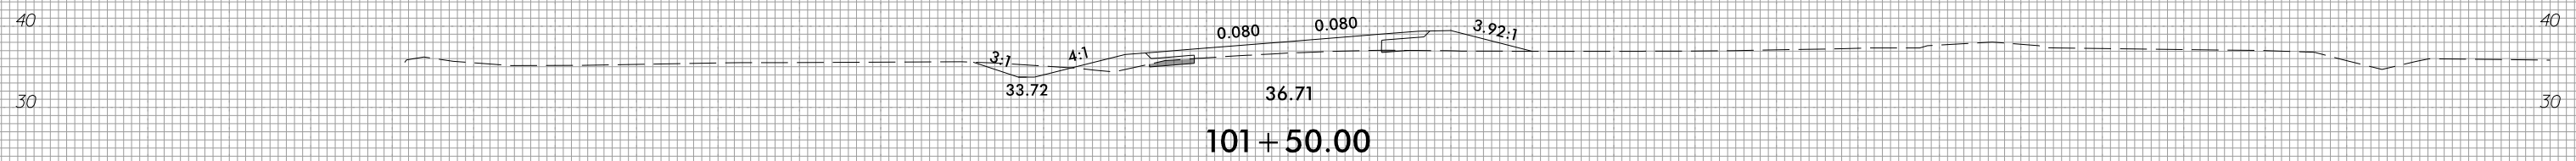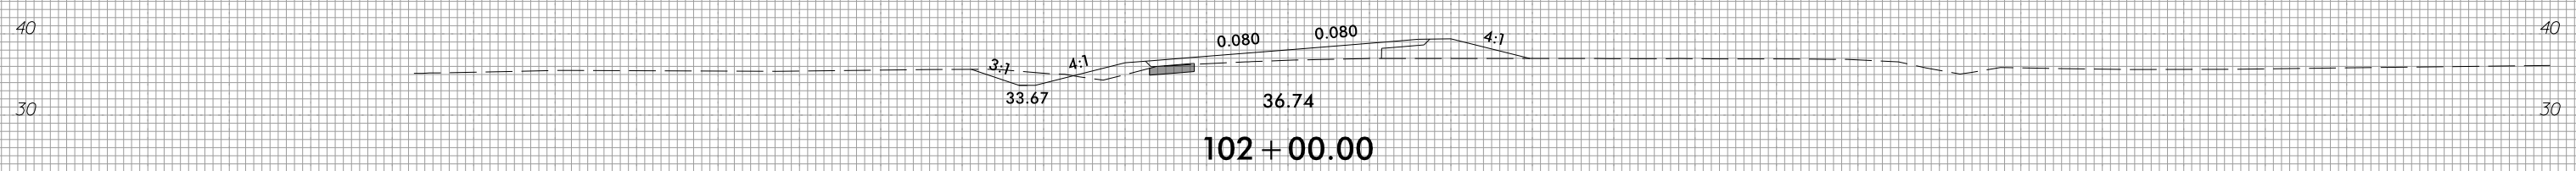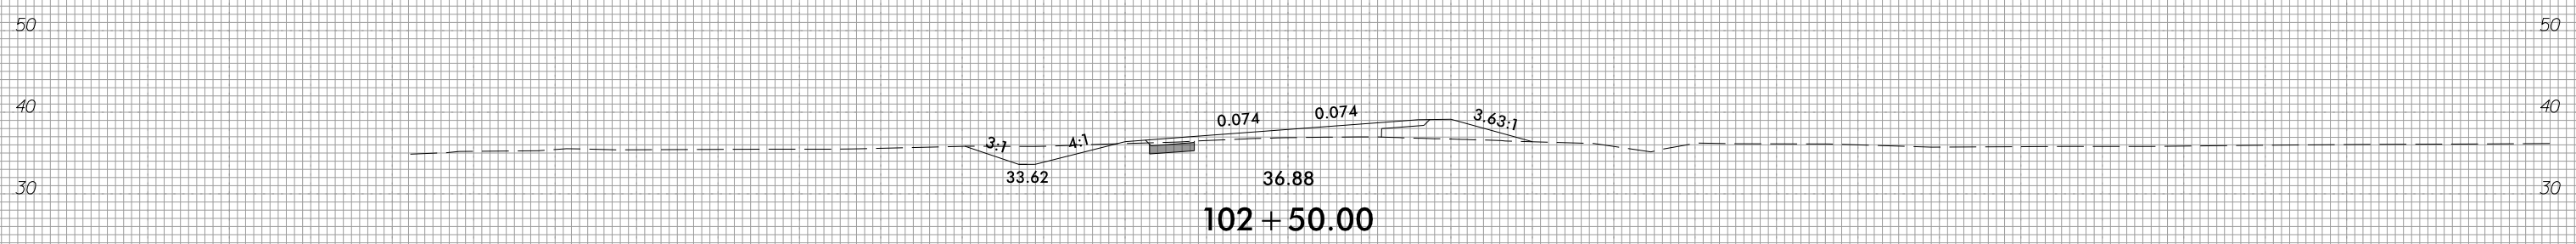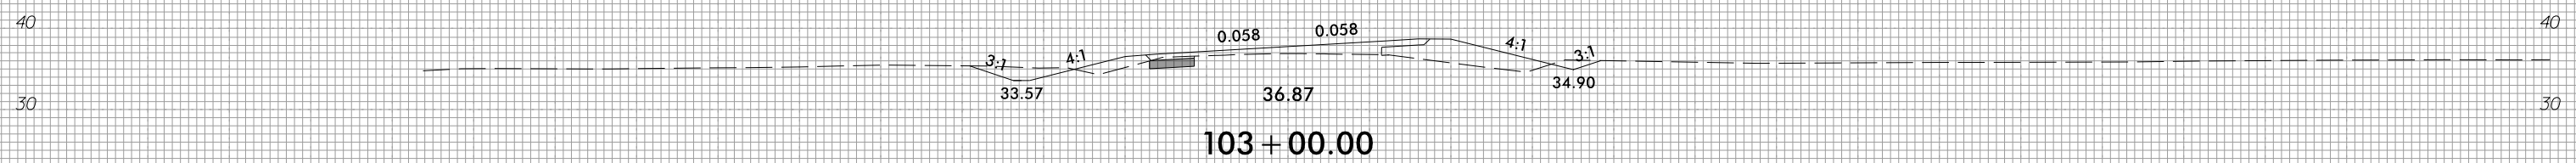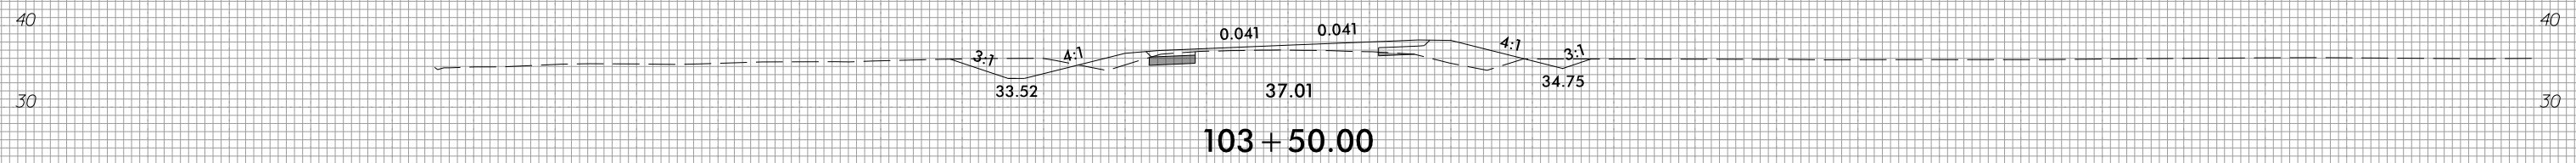







150 140 130 120 110 100 90 80 70 60 50 40 30 20 10 0 10 20 30 40 50 60 70 80 90 100 110 120 130 140 150

8/23/99



PROJ. REFERENCE NO.	SHEET NO.
R-4705	X-35







150 140 130 120 110 100 90 80 70 60 50 40 30 20 10 0 10 20 30 40 50 60 70 80 90 100 110 120 130 140 150

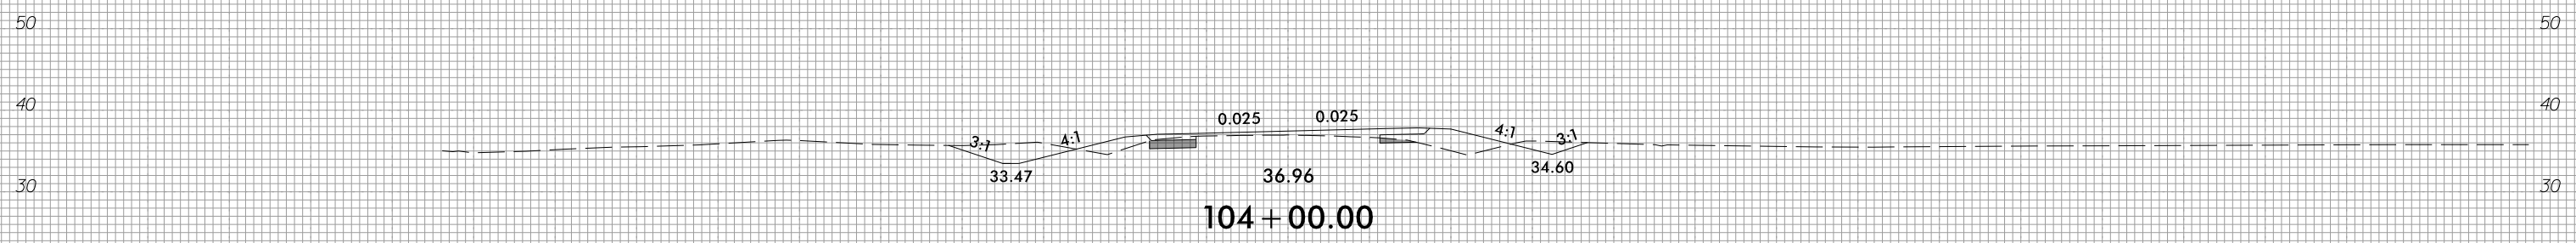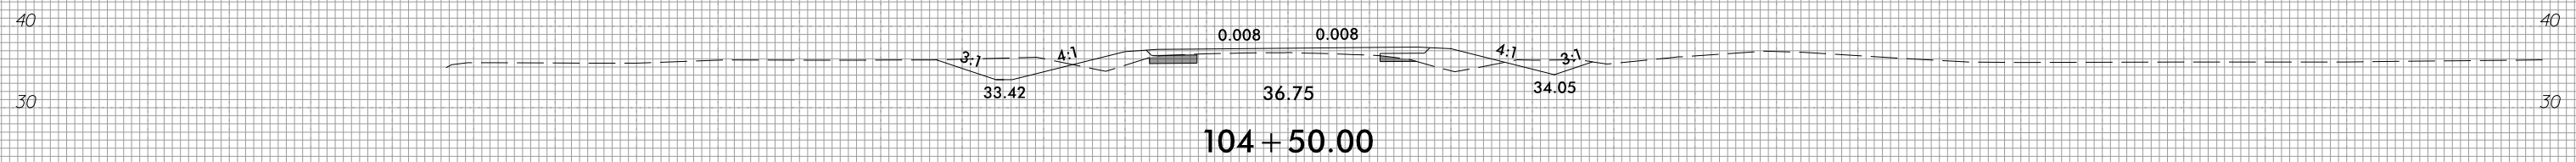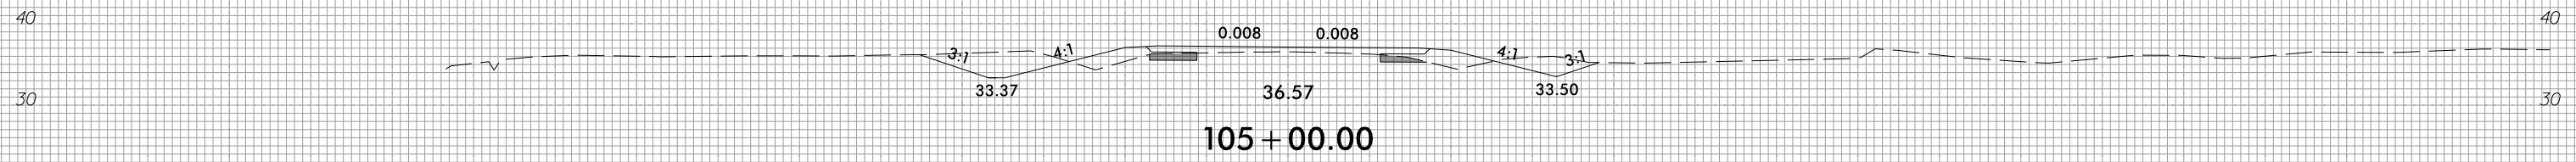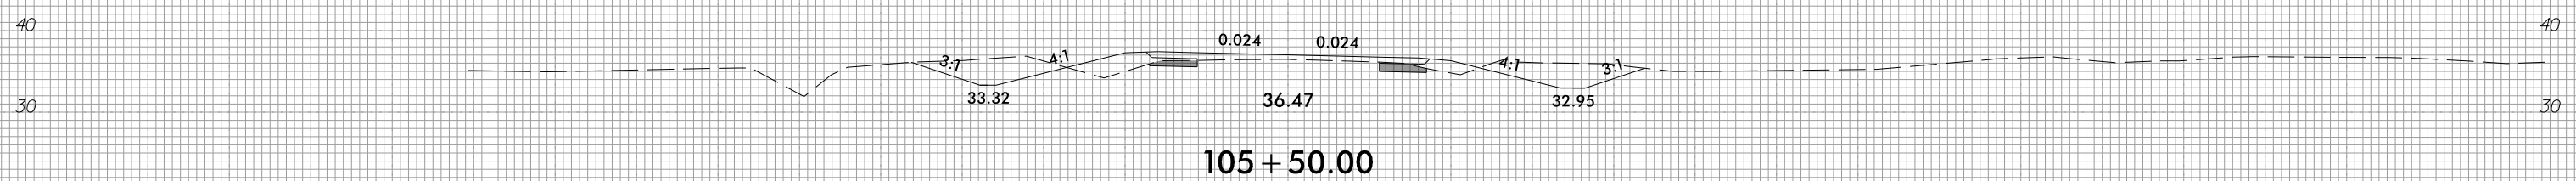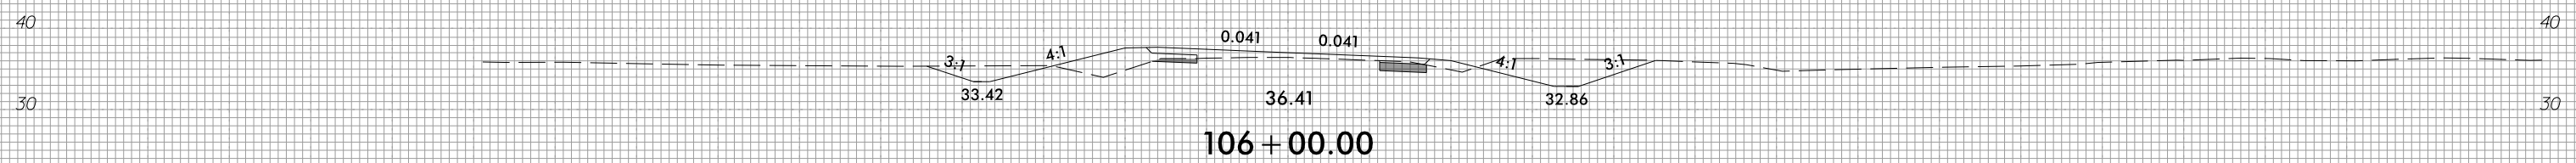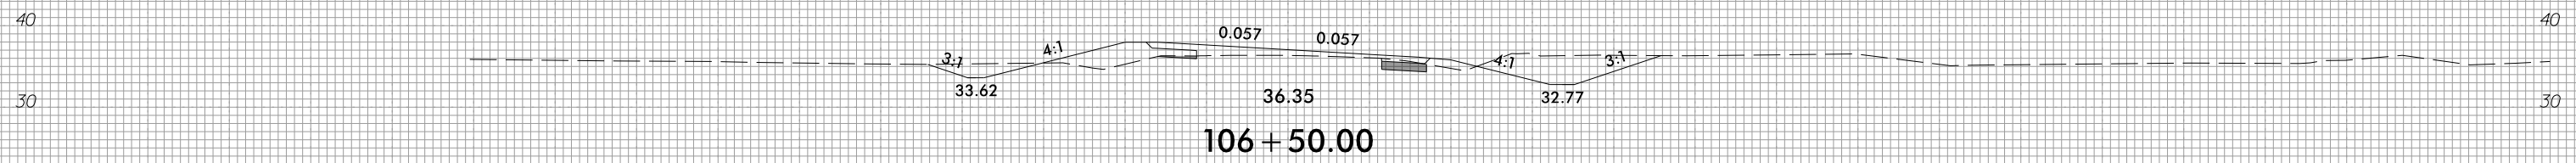







150 140 130 120 110 100 90 80 70 60 50 40 30 20 10 0 10 20 30 40 50 60 70 80 90 100 110 120 130 140 150

3/28/2022
 I:\S\105_Rdy_xpl_1.dgn
 I:\S\105_Rdy_xpl_1.dgn

150 140 130 120 110 100 90 80 70 60 50 40 30 20 10 0 10 20 30 40 50 60 70 80 90 100 110 120 130 140 150

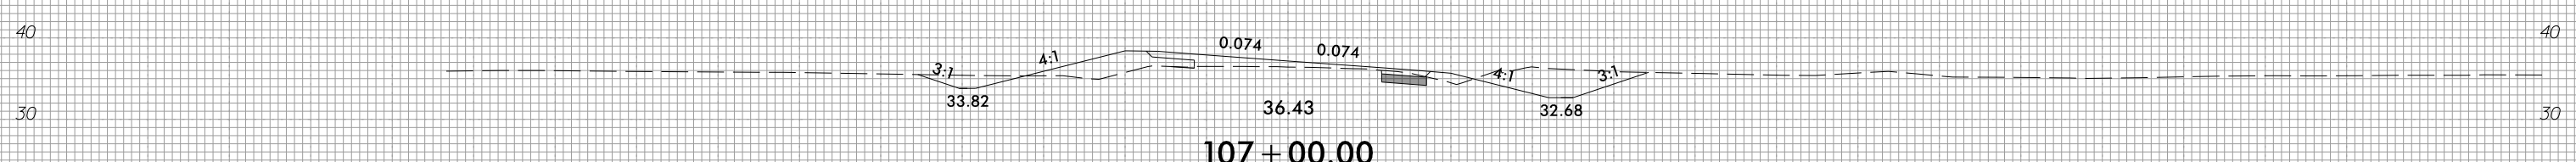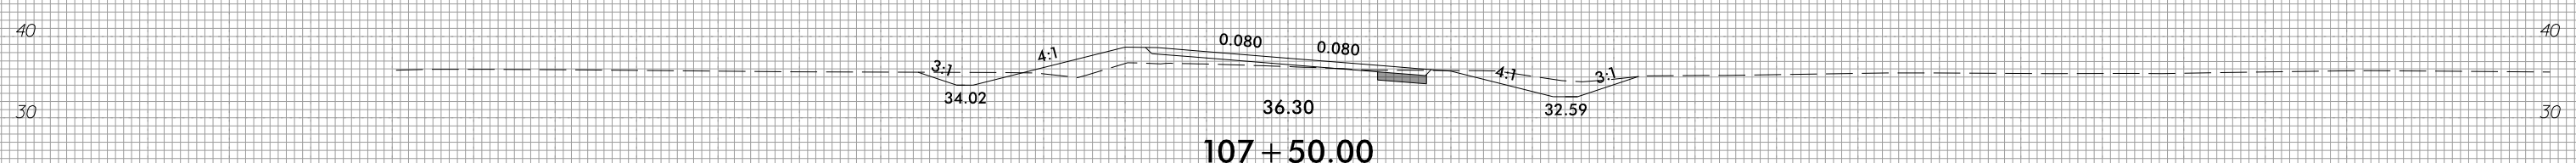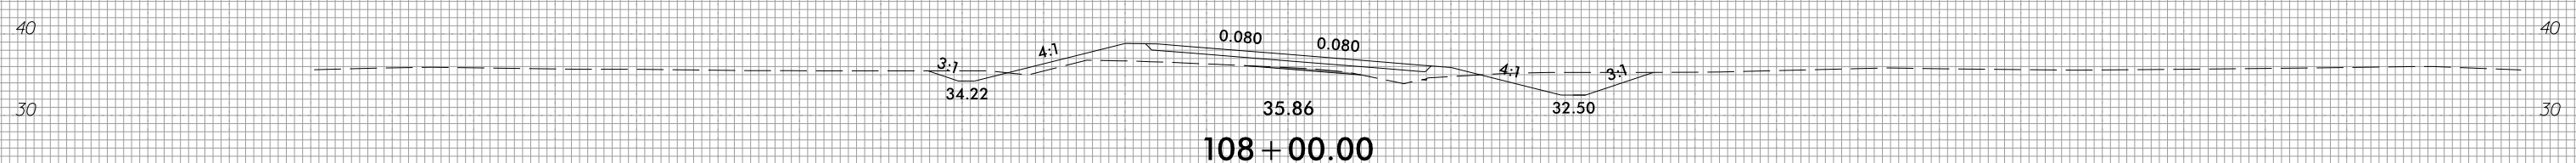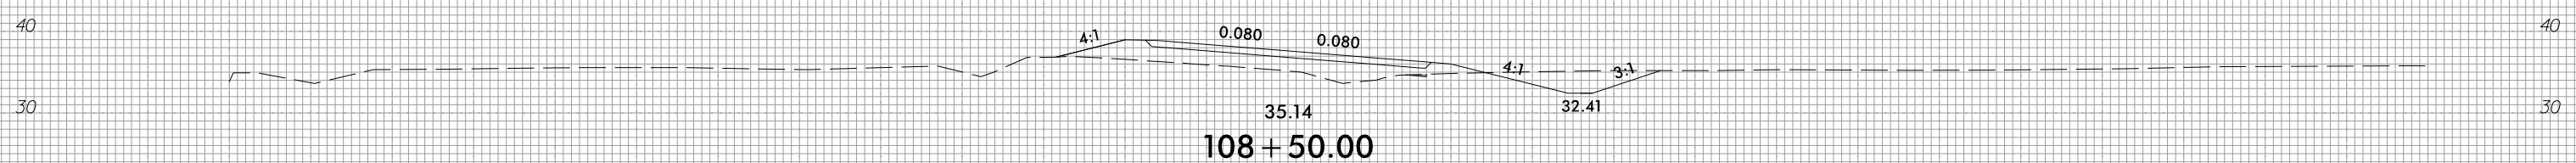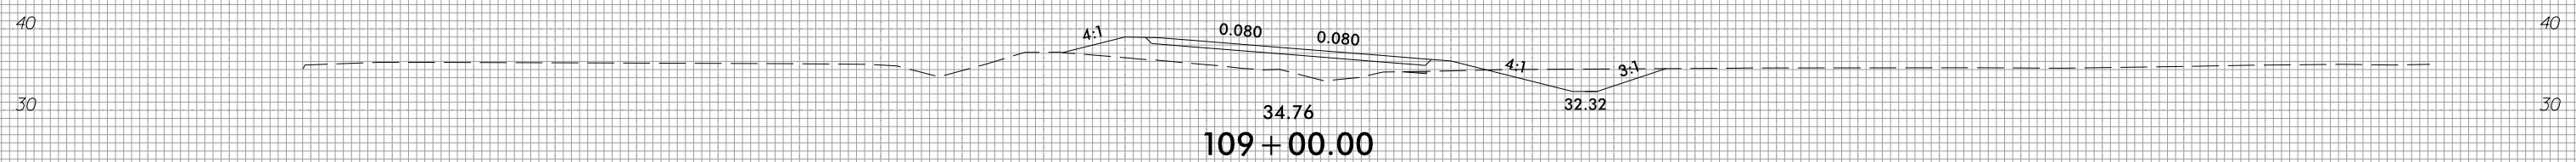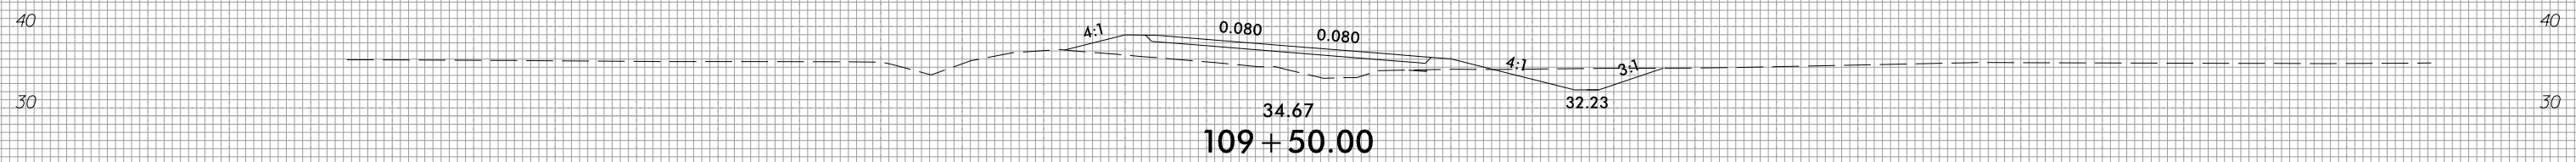


150 140 130 120 110 100 90 80 70 60 50 40 30 20 10 0 10 20 30 40 50 60 70 80 90 100 110 120 130 140 150

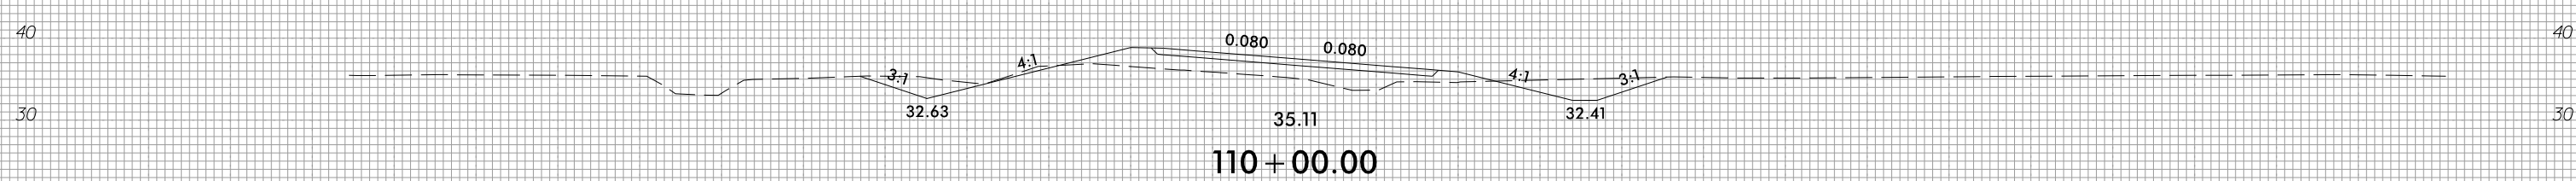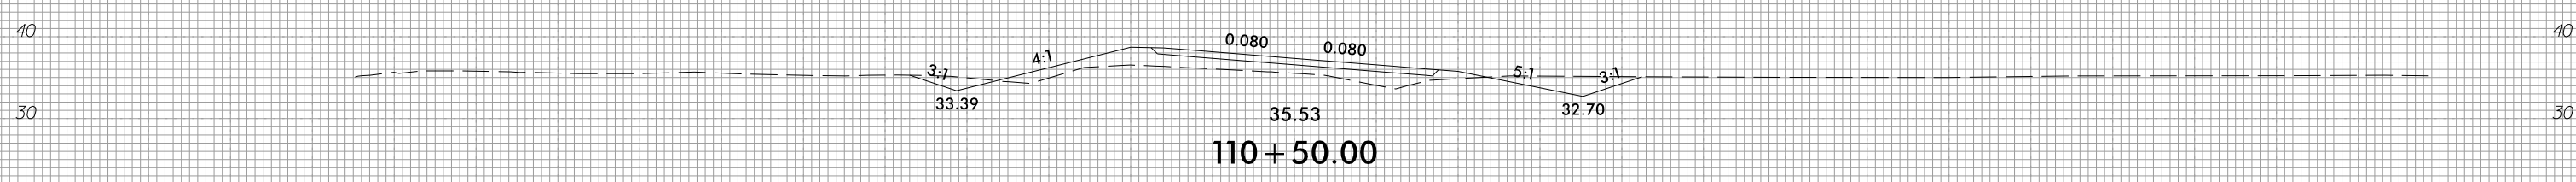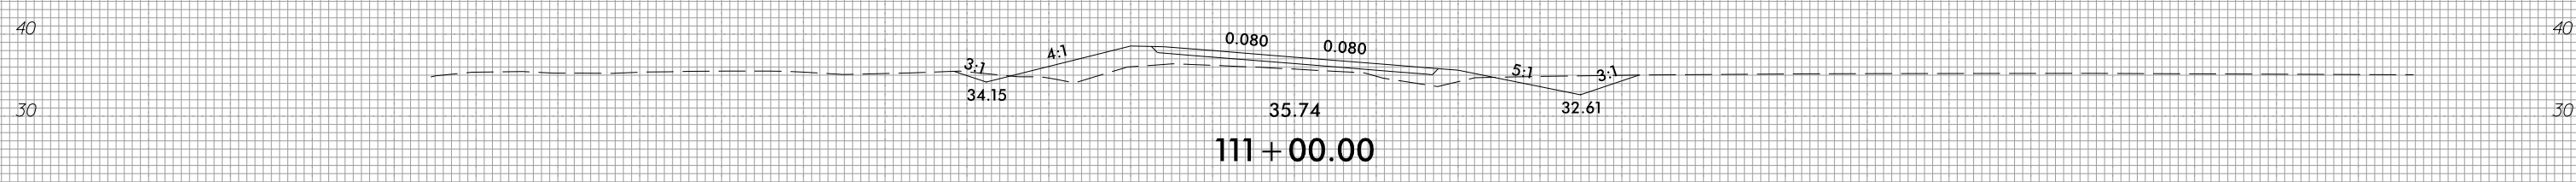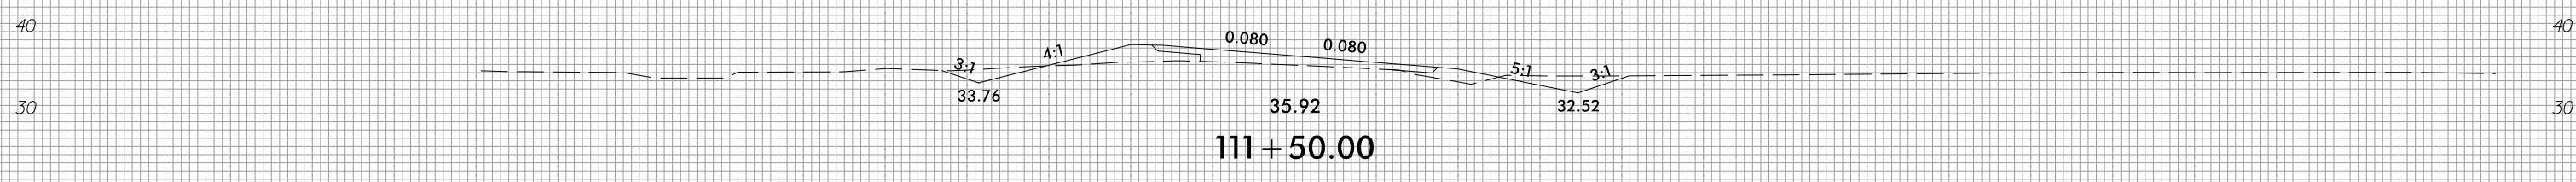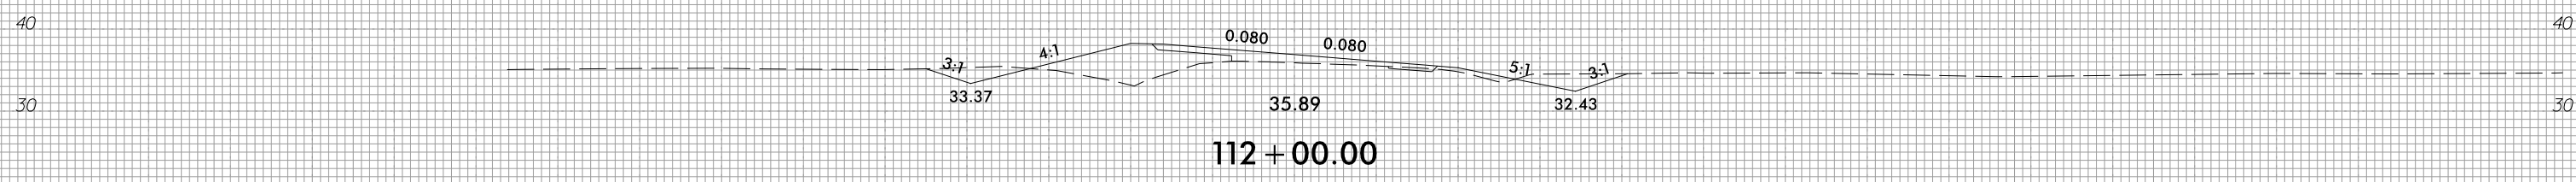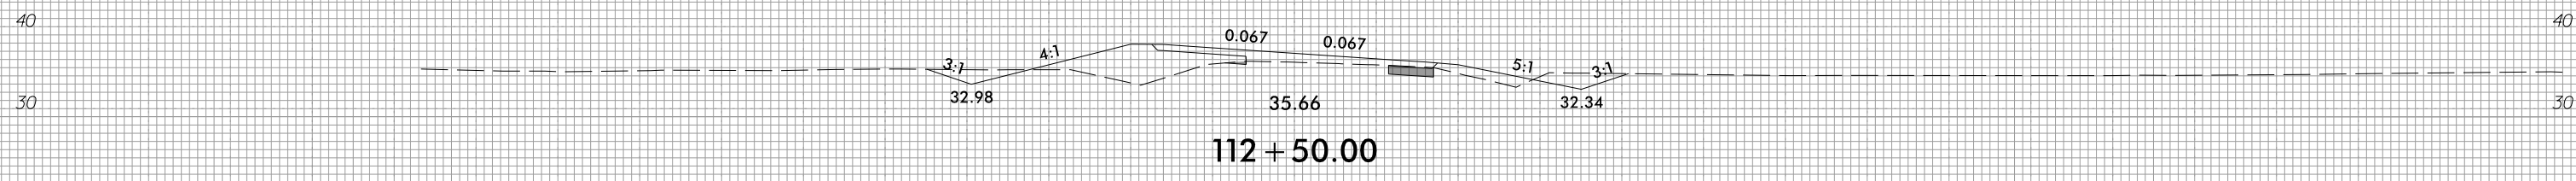


150 140 130 120 110 100 90 80 70 60 50 40 30 20 10 0 10 20 30 40 50 60 70 80 90 100 110 120 130 140 150




150 140 130 120 110 100 90 80 70 60 50 40 30 20 10 0 10 20 30 40 50 60 70 80 90 100 110 120 130 140 150

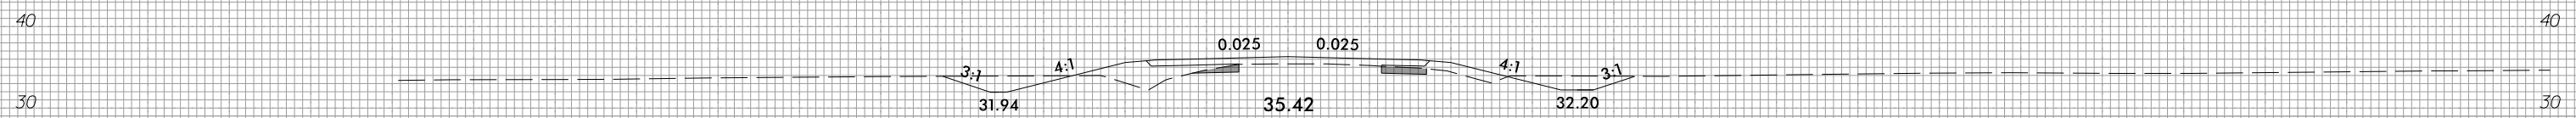


115 + 50.00

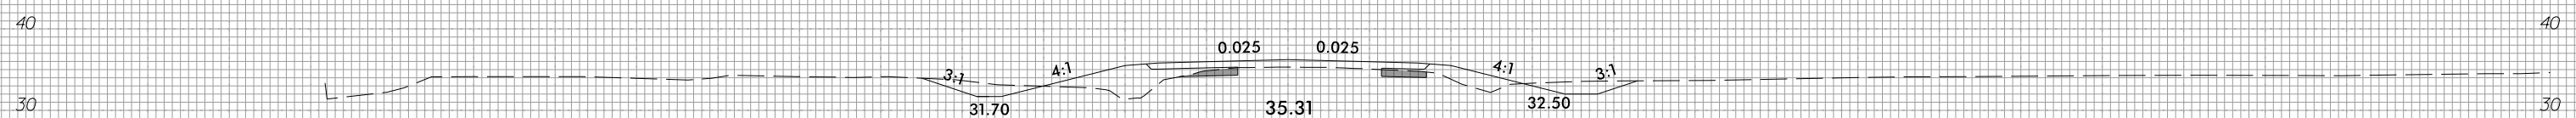


115 + 00.00

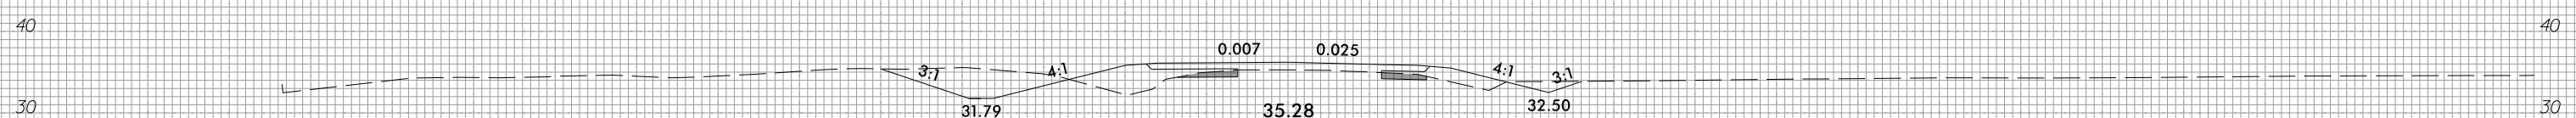


114 + 50.00

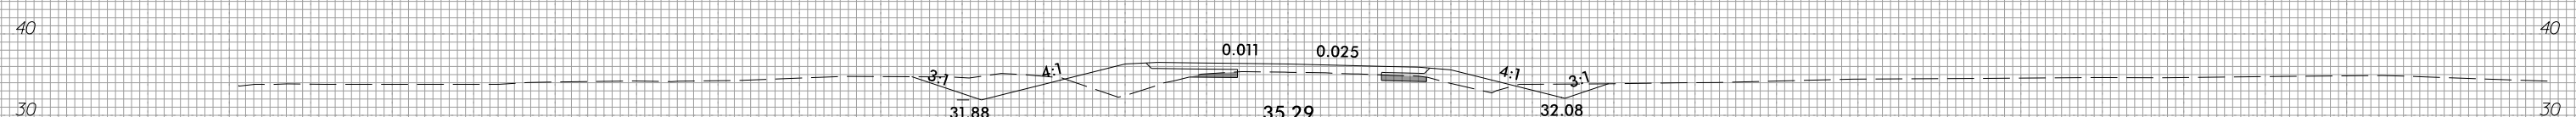

114 + 00.00

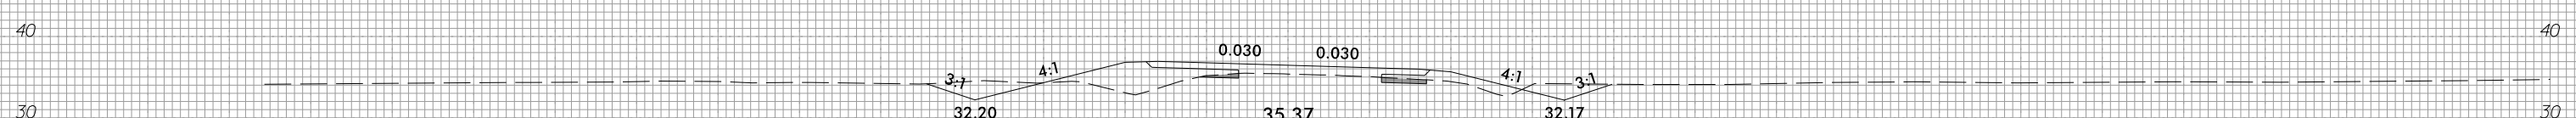

113 + 50.00

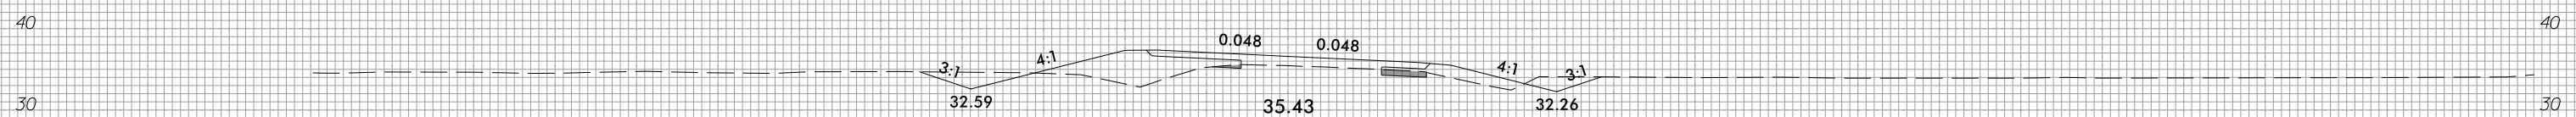







113 + 00.00



150 140 130 120 110 100 90 80 70 60 50 40 30 20 10 0 10 20 30 40 50 60 70 80 90 100 110 120 130 140 150








150 140 130 120 110 100 90 80 70 60 50 40 30 20 10 0 10 20 30 40 50 60 70 80 90 100 110 120 130 140 150

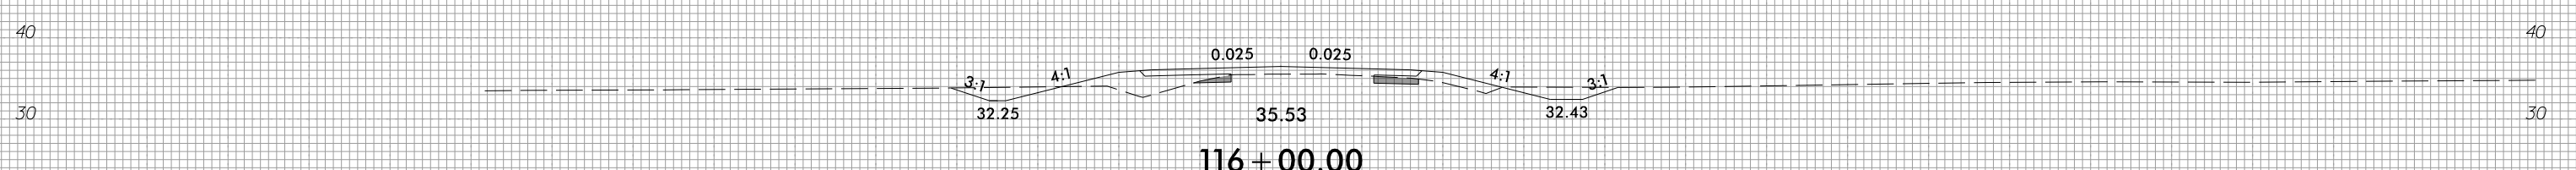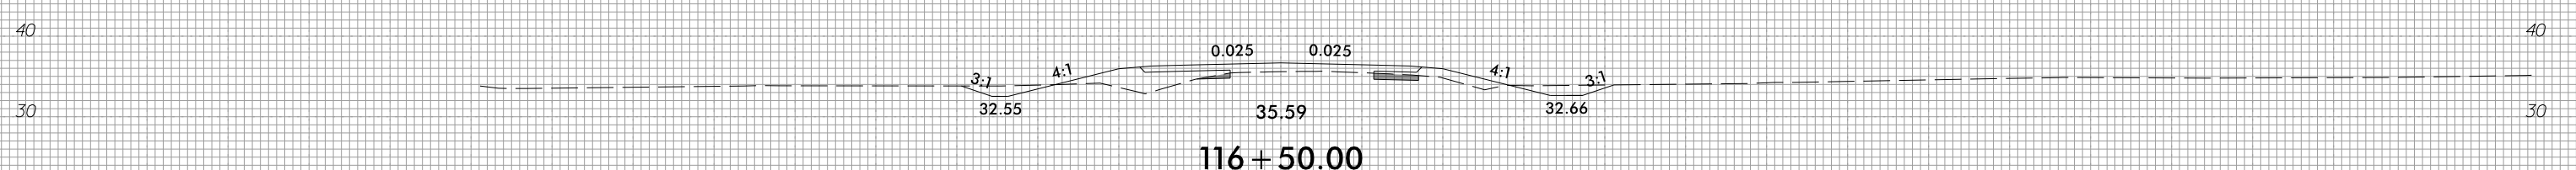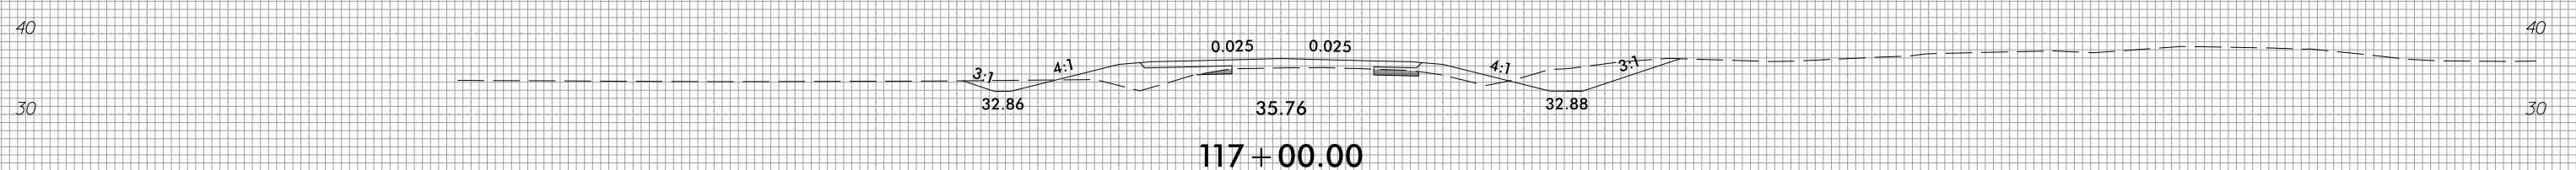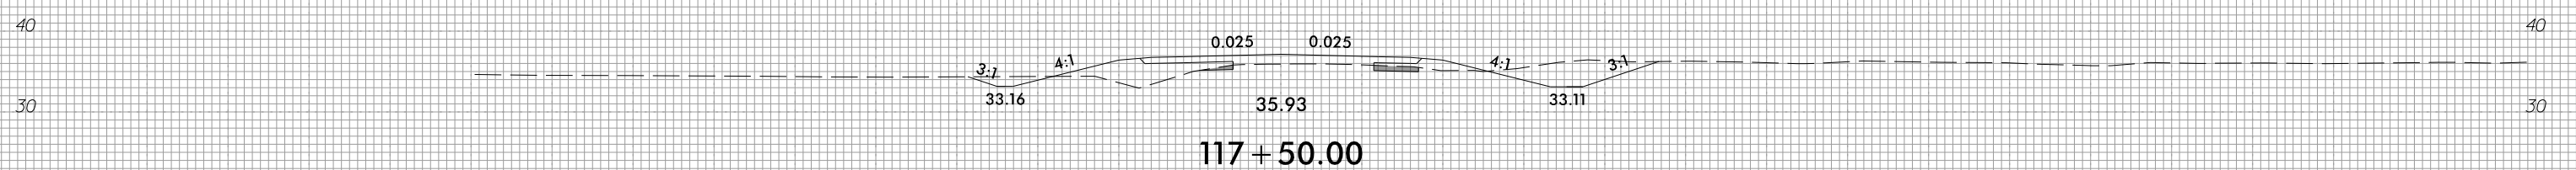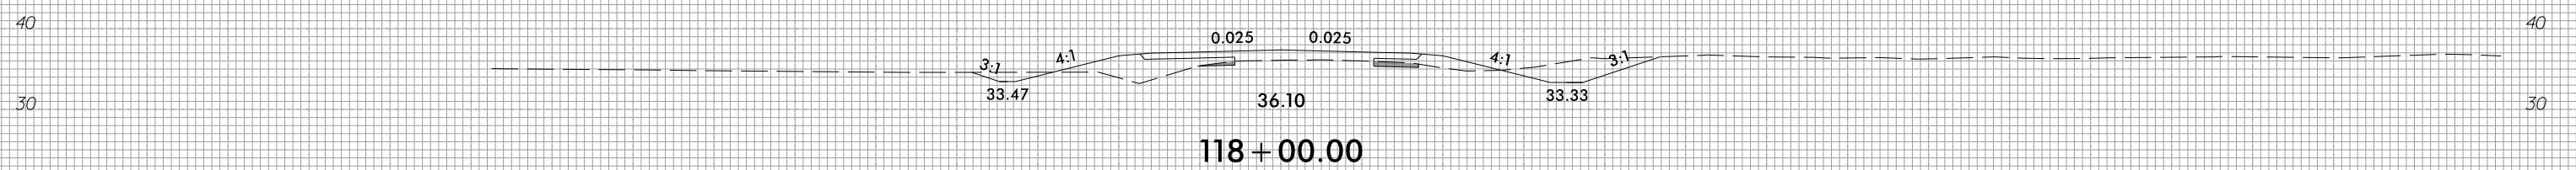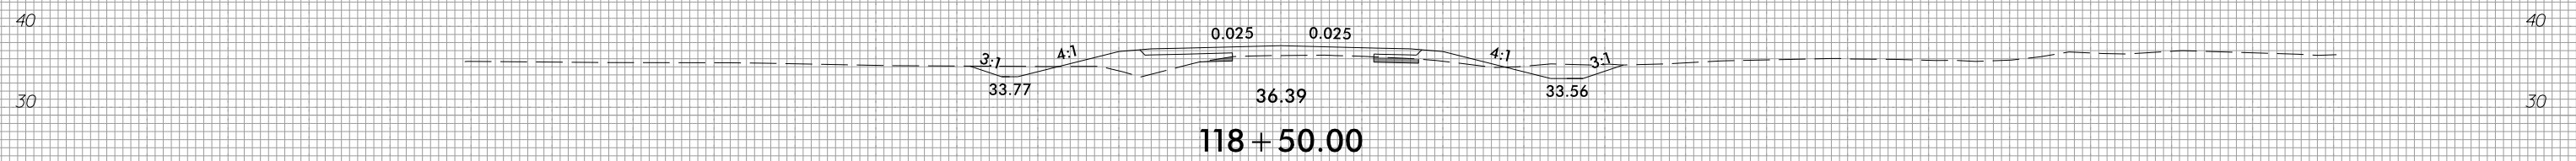

150 140 130 120 110 100 90 80 70 60 50 40 30 20 10 0 10 20 30 40 50 60 70 80 90 100 110 120 130 140 150







150 140 130 120 110 100 90 80 70 60 50 40 30 20 10 0 10 20 30 40 50 60 70 80 90 100 110 120 130 140 150

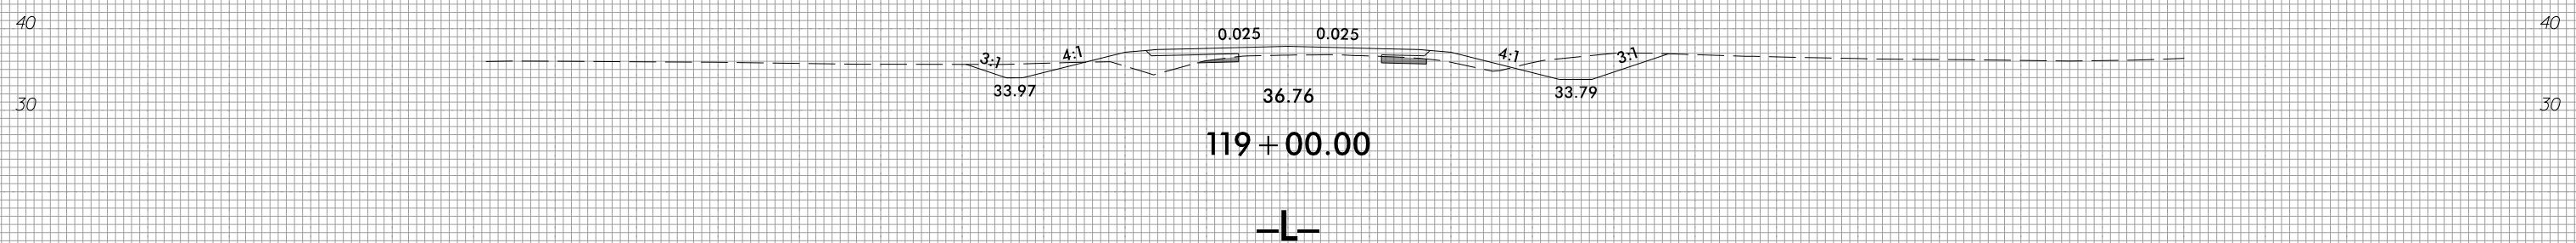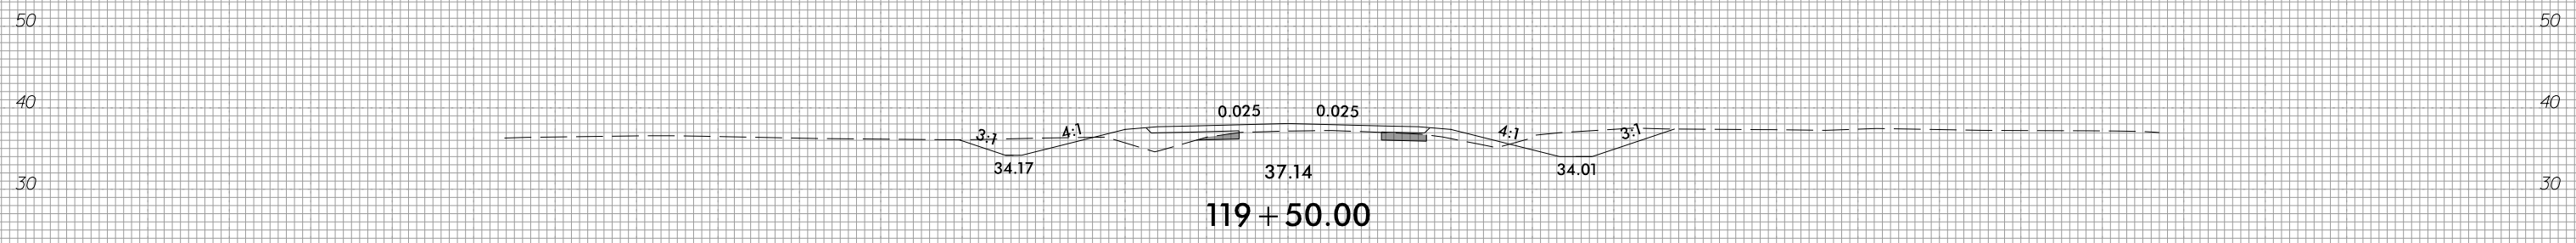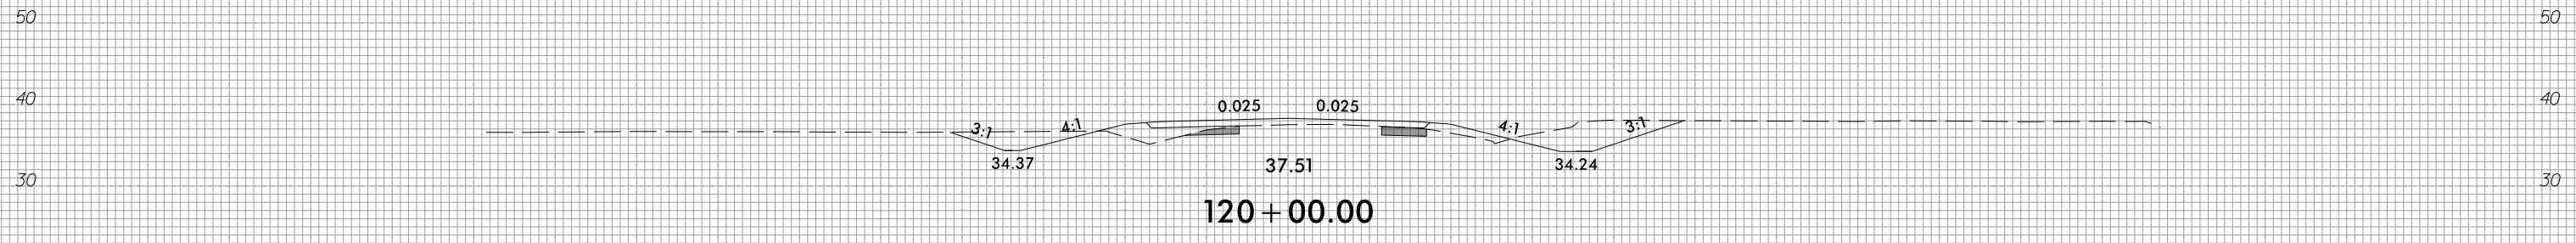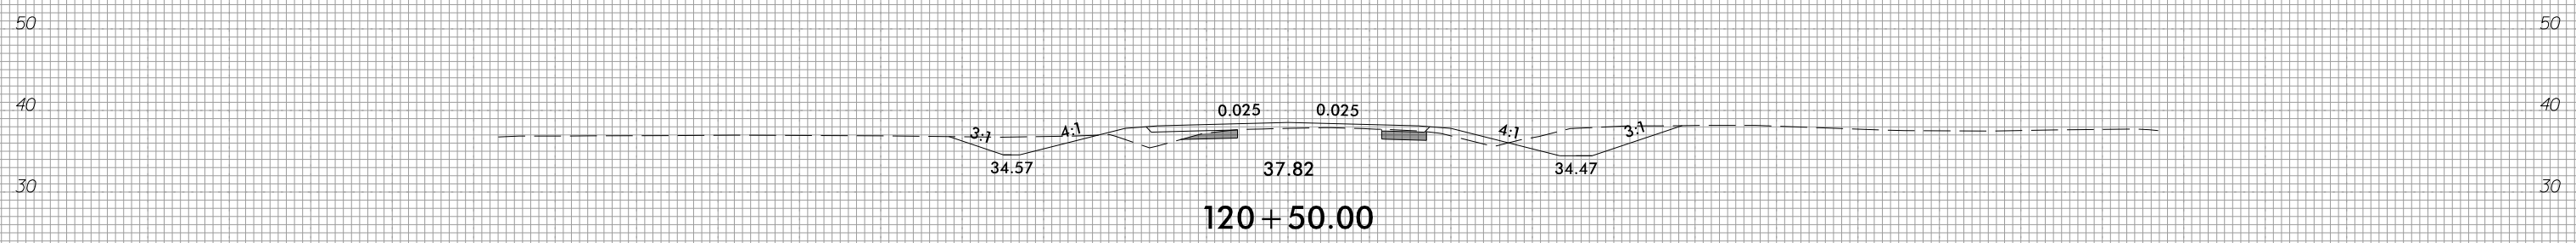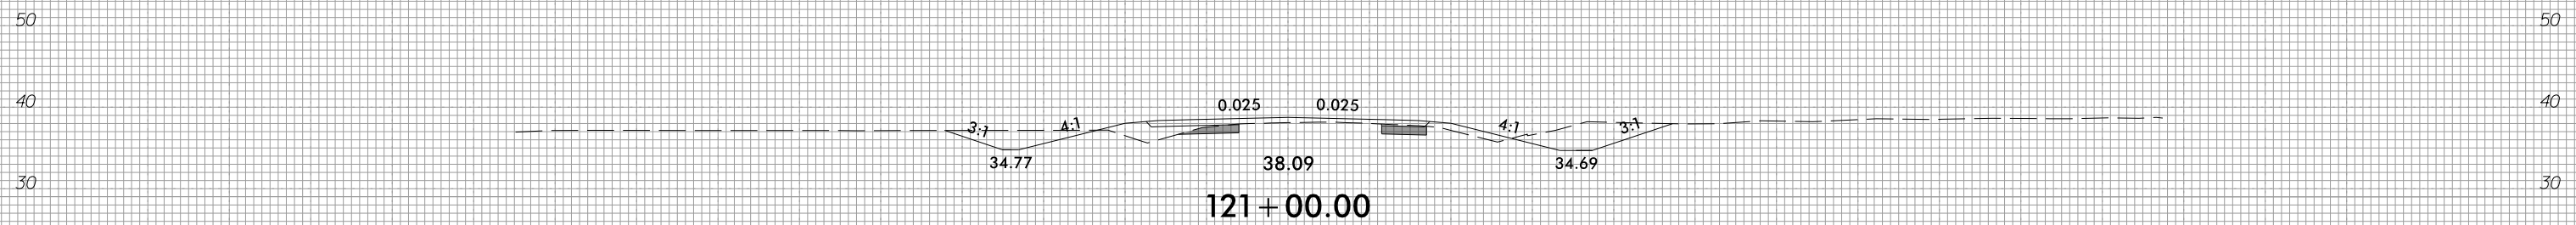

150 140 130 120 110 100 90 80 70 60 50 40 30 20 10 0 10 20 30 40 50 60 70 80 90 100 110 120 130 140 150



150 140 130 120 110 100 90 80 70 60 50 40 30 20 10 0 10 20 30 40 50 60 70 80 90 100 110 120 130 140 150

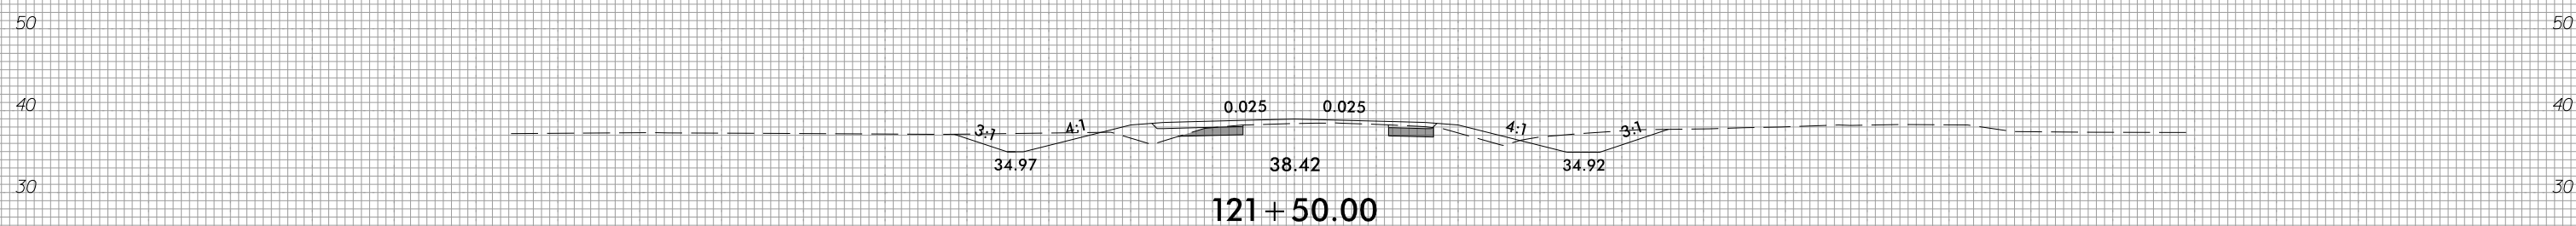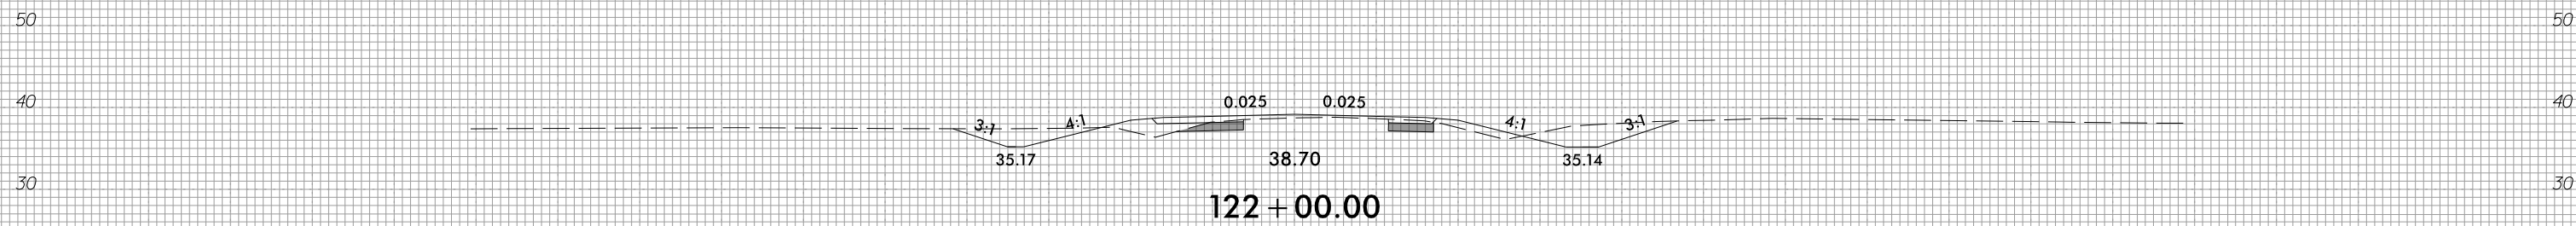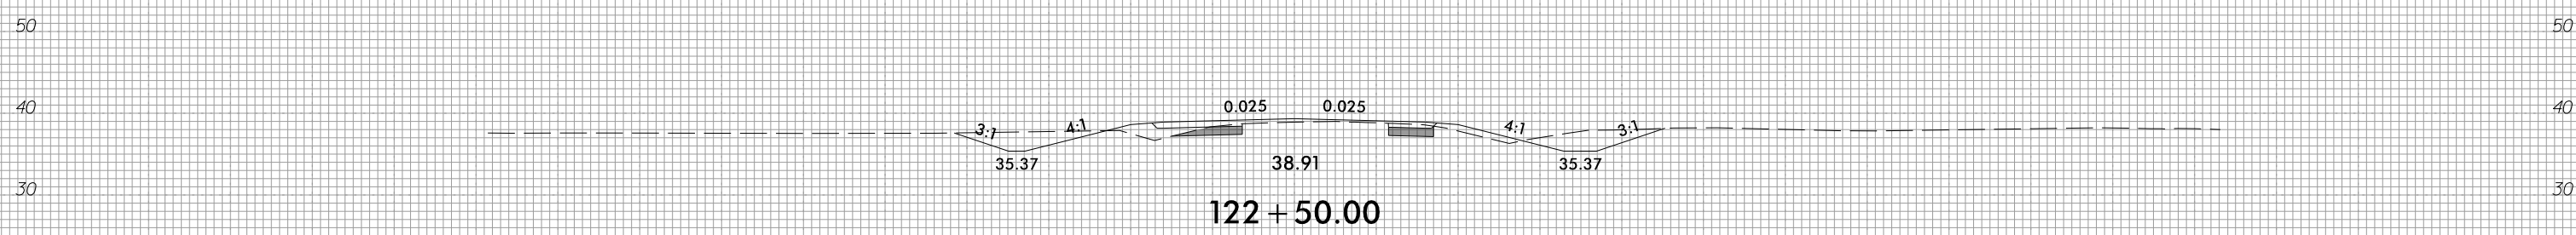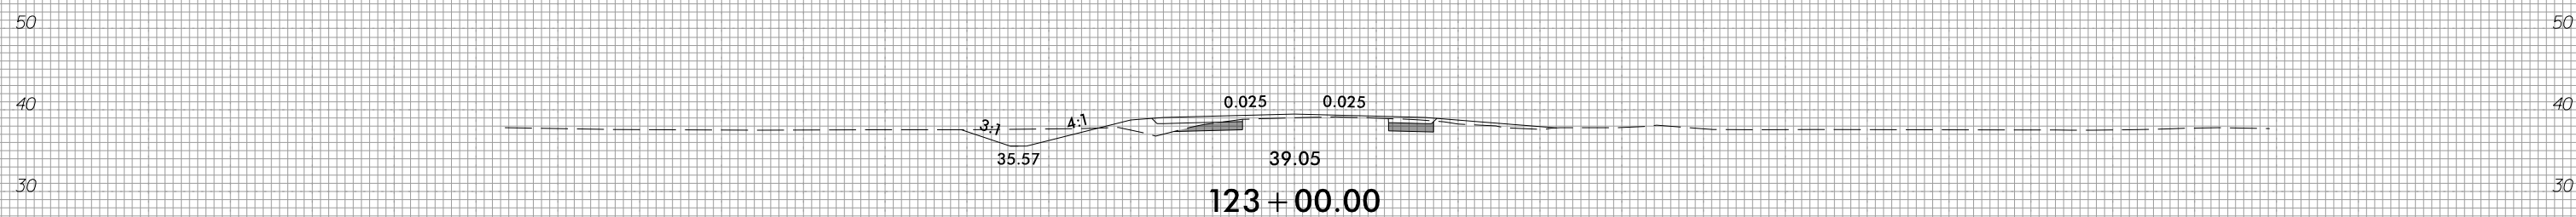

150 140 130 120 110 100 90 80 70 60 50 40 30 20 10 0 10 20 30 40 50 60 70 80 90 100 110 120 130 140 150





8/23/99



PROJ. REFERENCE NO.
R-4705

SHEET NO.
X-42






150 140 130 120 110 100 90 80 70 60 50 40 30 20 10 0 10 20 30 40 50 60 70 80 90 100 110 120 130 140 150

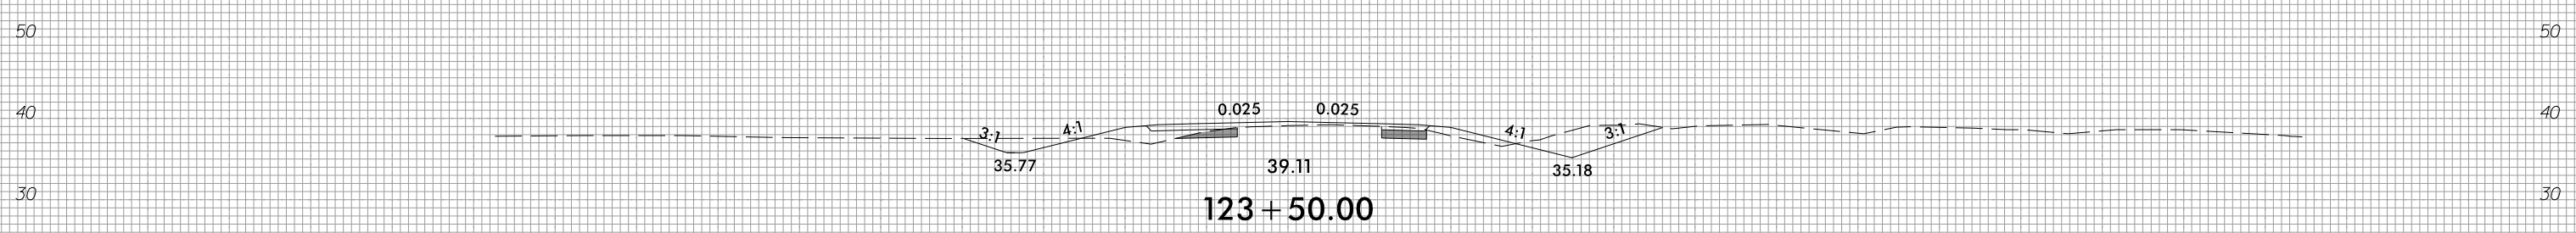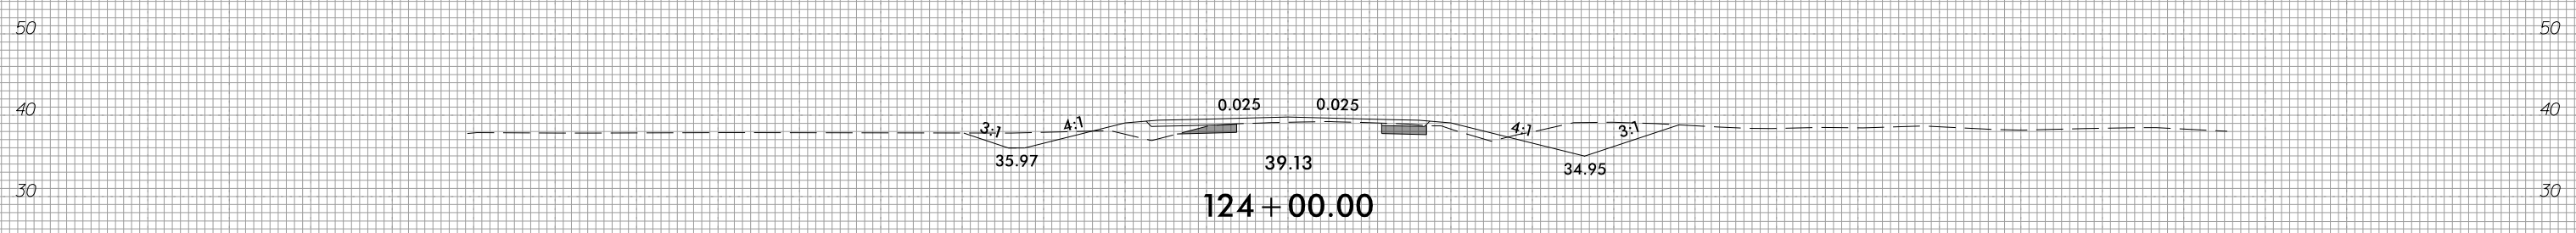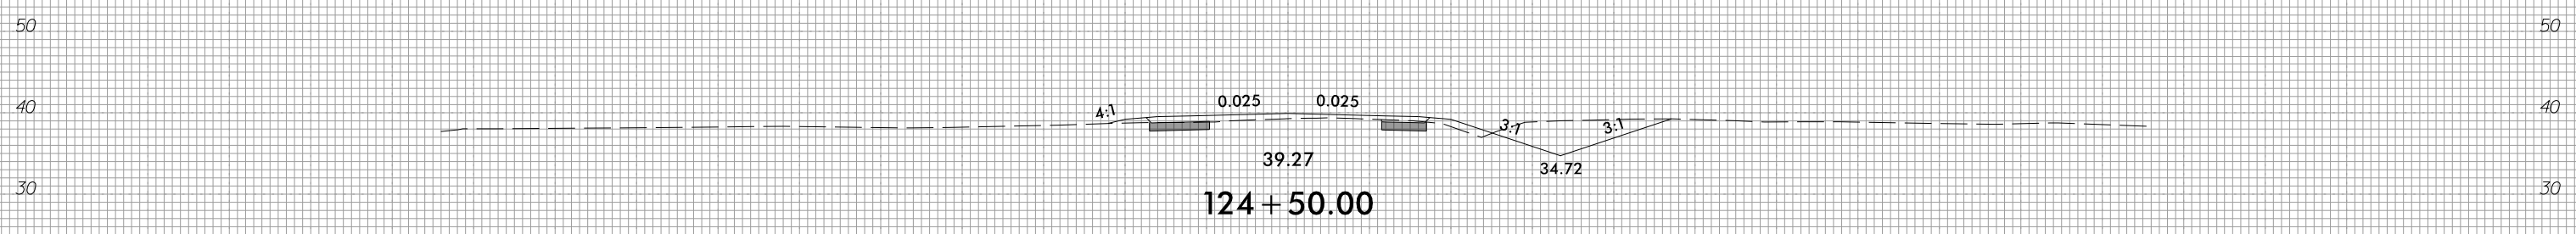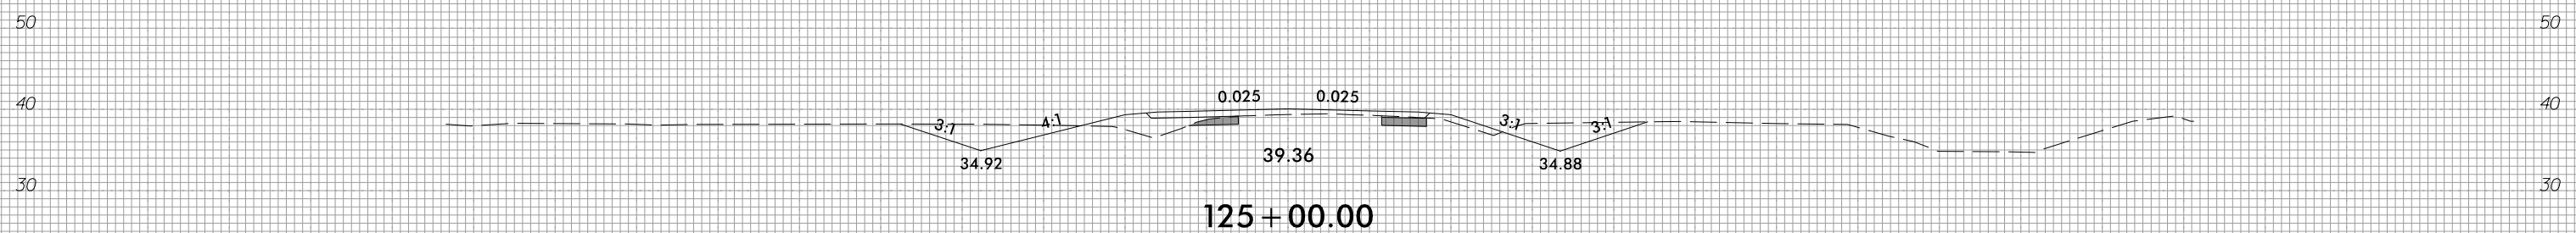

150 140 130 120 110 100 90 80 70 60 50 40 30 20 10 0 10 20 30 40 50 60 70 80 90 100 110 120 130 140 150

3/28/2022
 I:\S\105_Rdy_xpl_1.dgn
 I:\S\105_Rdy_xpl_1.dgn


150 140 130 120 110 100 90 80 70 60 50 40 30 20 10 0 10 20 30 40 50 60 70 80 90 100 110 120 130 140 150

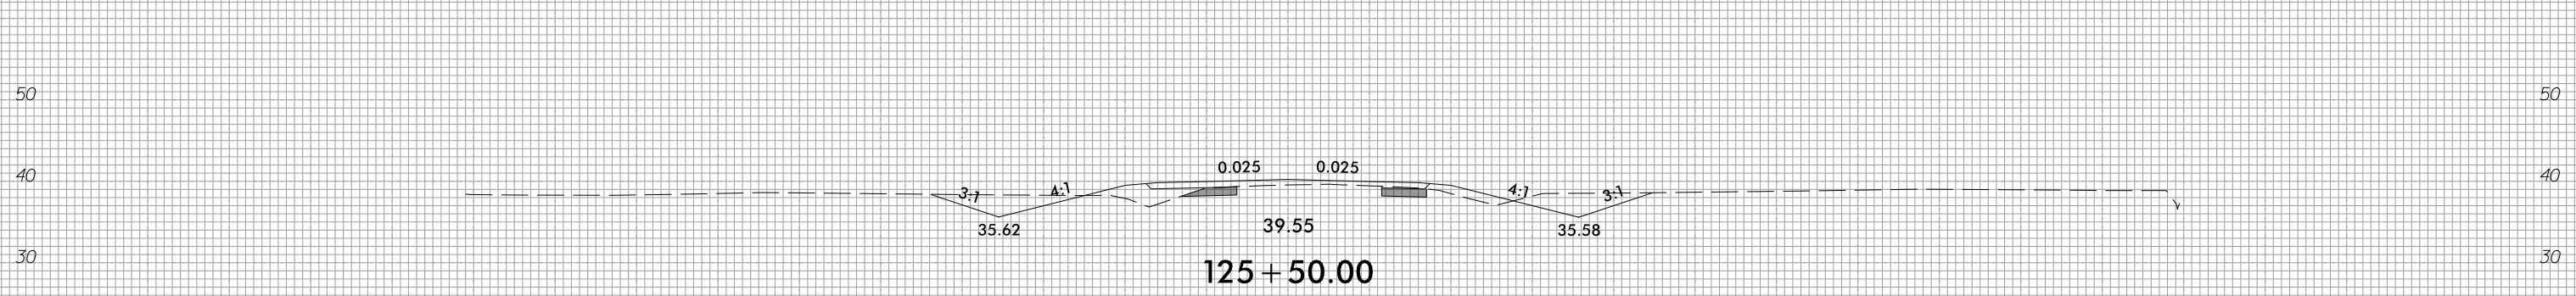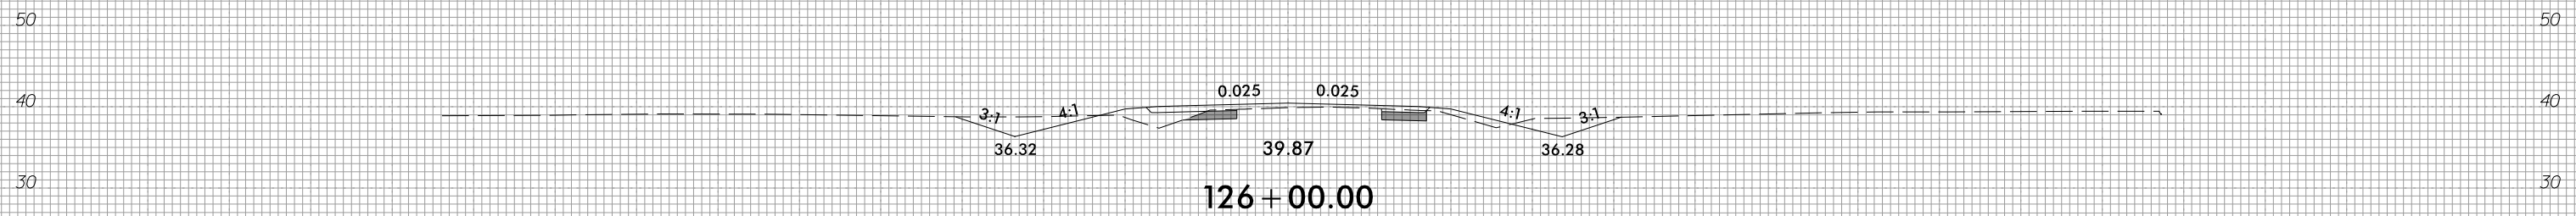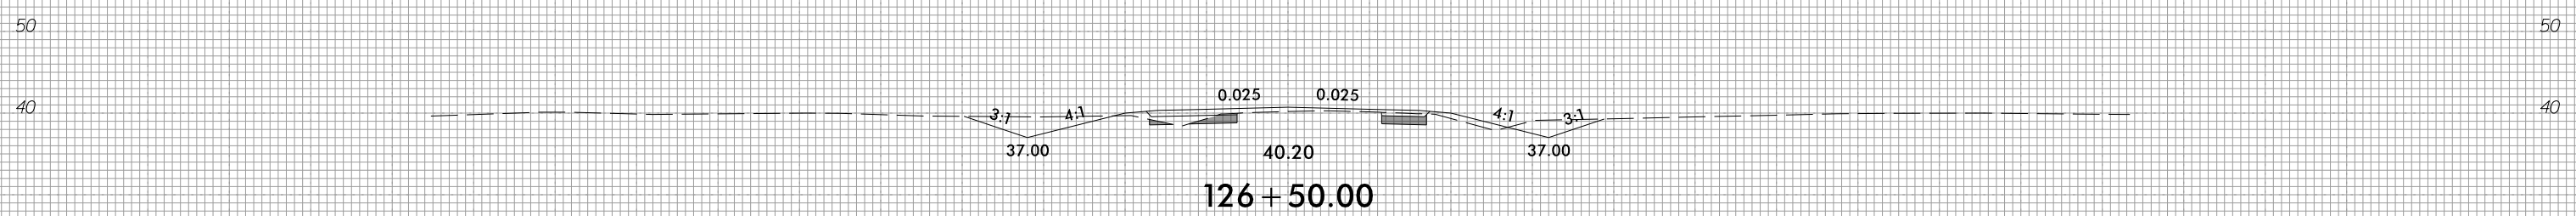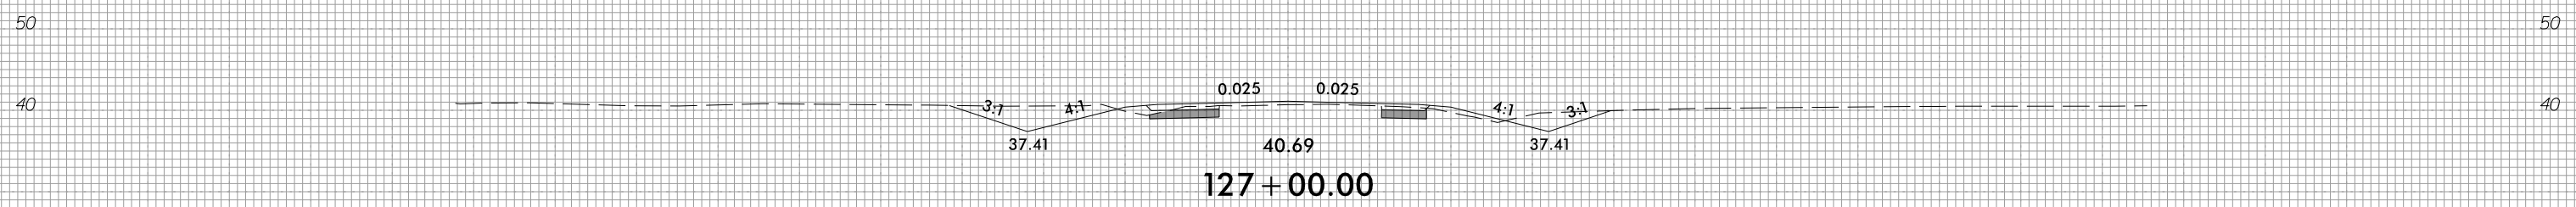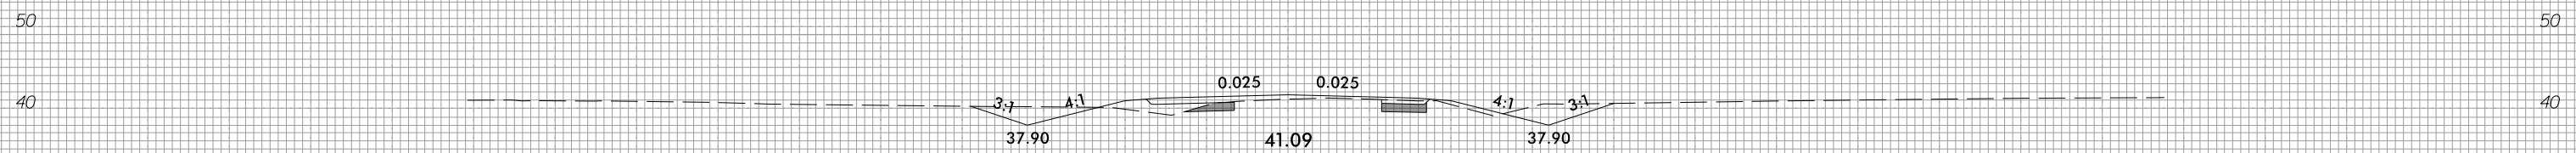


150 140 130 120 110 100 90 80 70 60 50 40 30 20 10 0 10 20 30 40 50 60 70 80 90 100 110 120 130 140 150




150 140 130 120 110 100 90 80 70 60 50 40 30 20 10 0 10 20 30 40 50 60 70 80 90 100 110 120 130 140 150

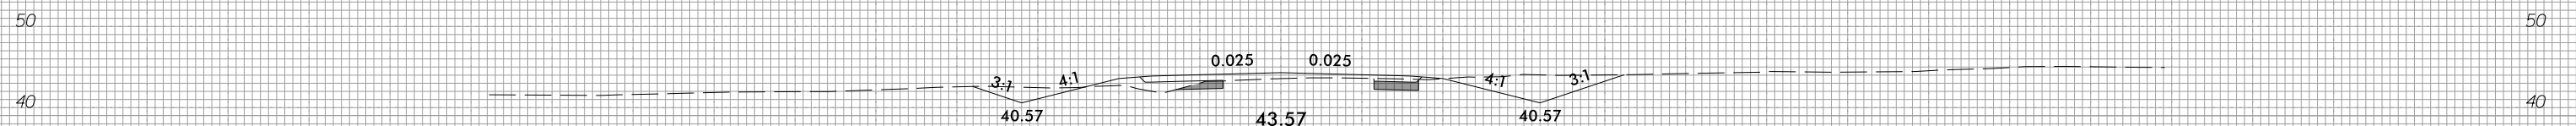


130 + 50.00

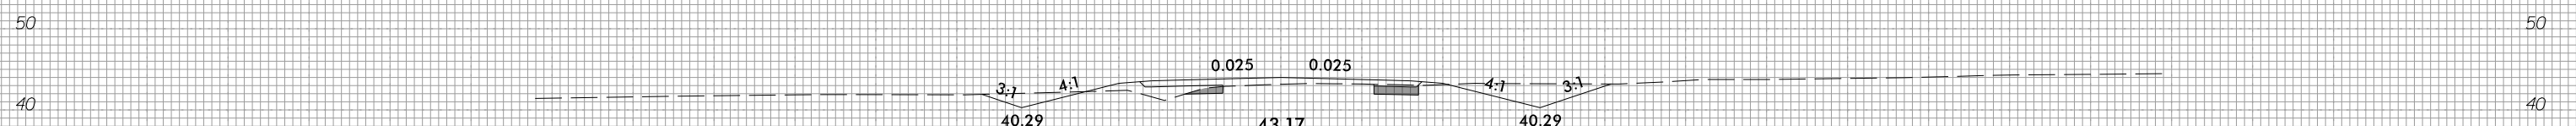


130 + 00.00

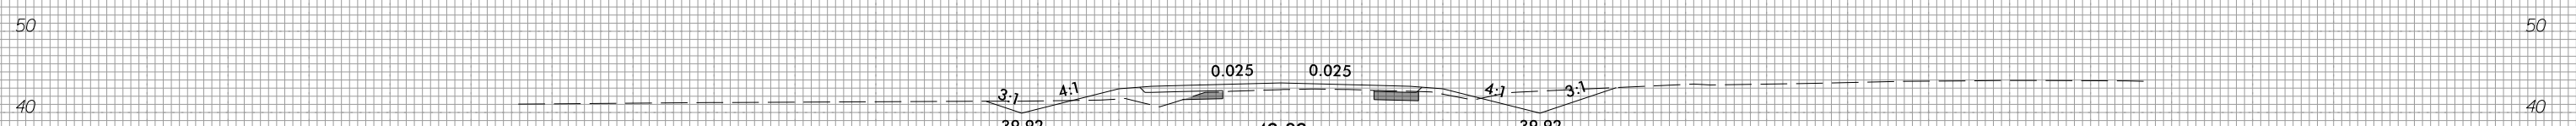


129 + 50.00

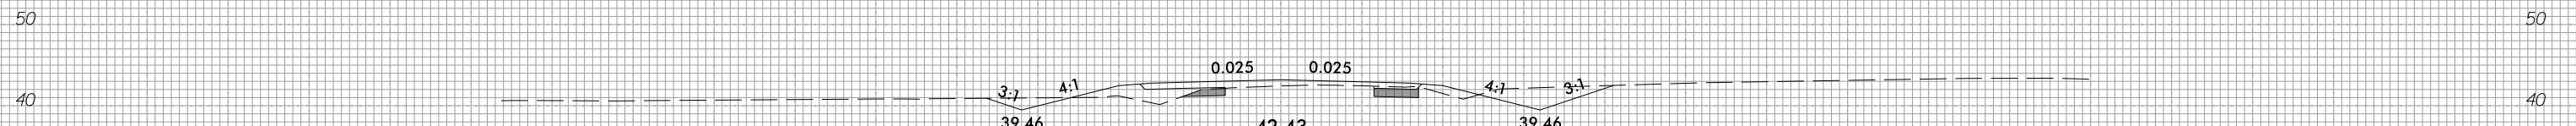

129 + 00.00

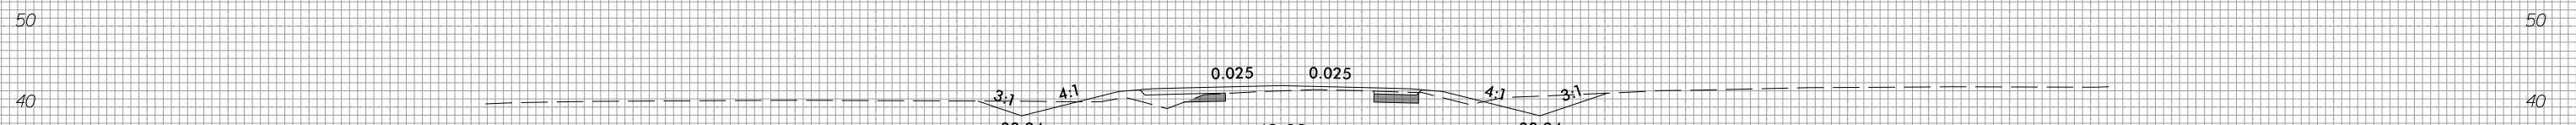

128 + 50.00

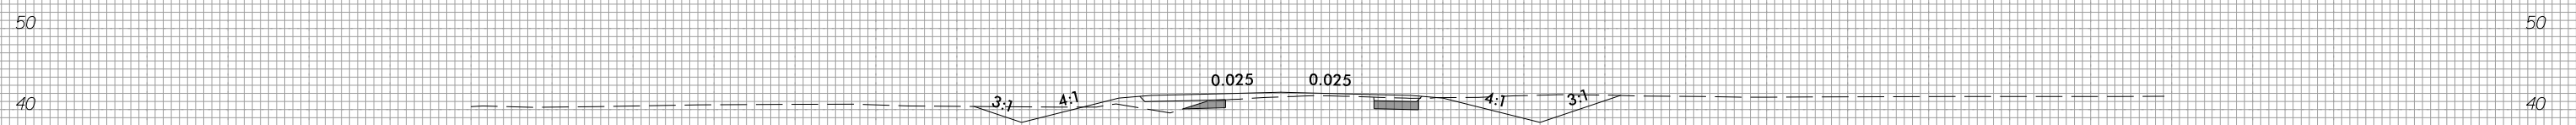


128 + 00.00




150 140 130 120 110 100 90 80 70 60 50 40 30 20 10 0 10 20 30 40 50 60 70 80 90 100 110 120 130 140 150




150 140 130 120 110 100 90 80 70 60 50 40 30 20 10 0 10 20 30 40 50 60 70 80 90 100 110 120 130 140 150

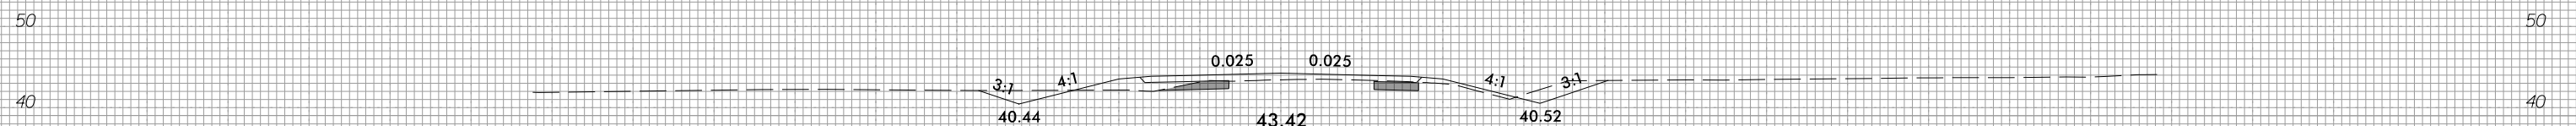


133 + 50.00

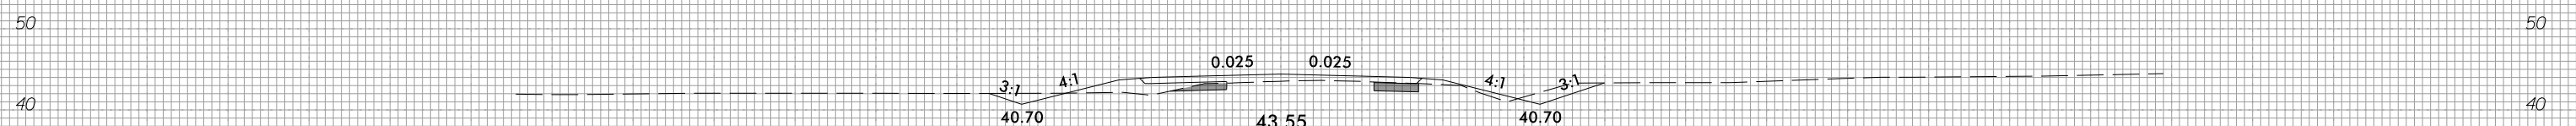


133 + 00.00

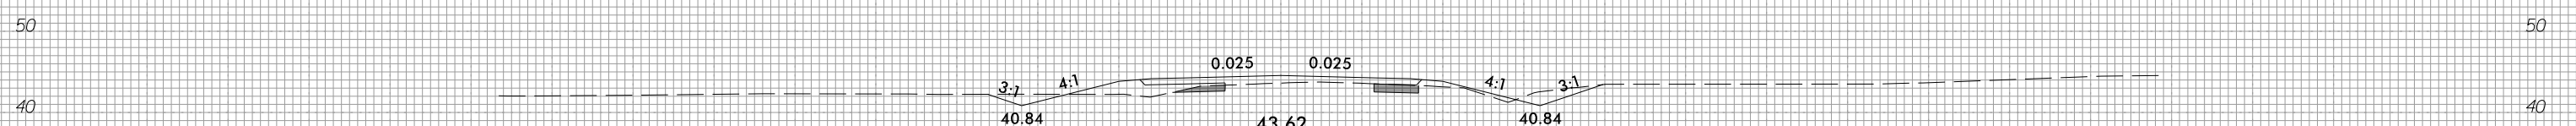


132 + 50.00

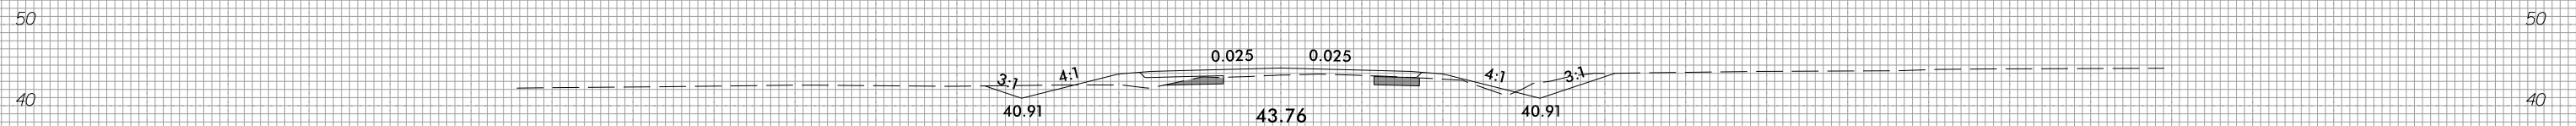

132 + 00.00

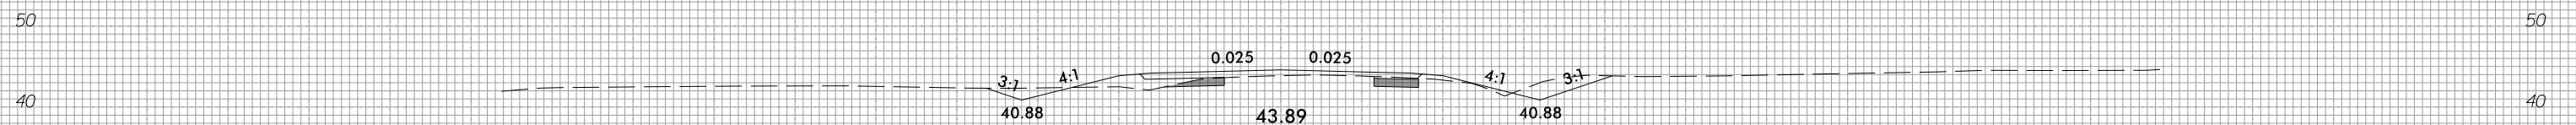

131 + 50.00

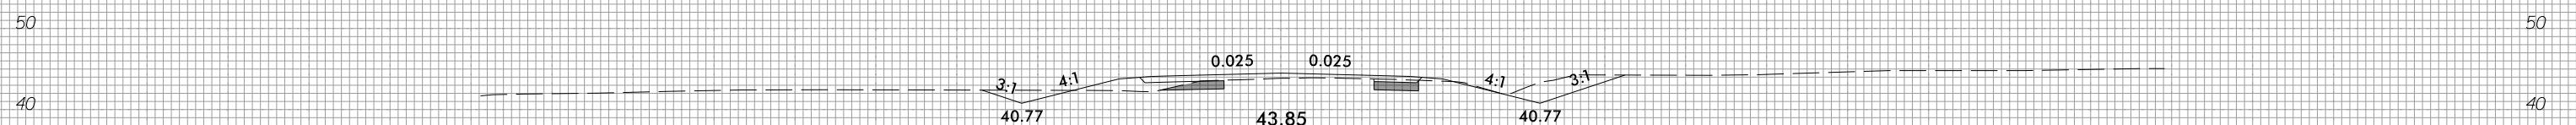







131 + 00.00



150 140 130 120 110 100 90 80 70 60 50 40 30 20 10 0 10 20 30 40 50 60 70 80 90 100 110 120 130 140 150




150 140 130 120 110 100 90 80 70 60 50 40 30 20 10 0 10 20 30 40 50 60 70 80 90 100 110 120 130 140 150

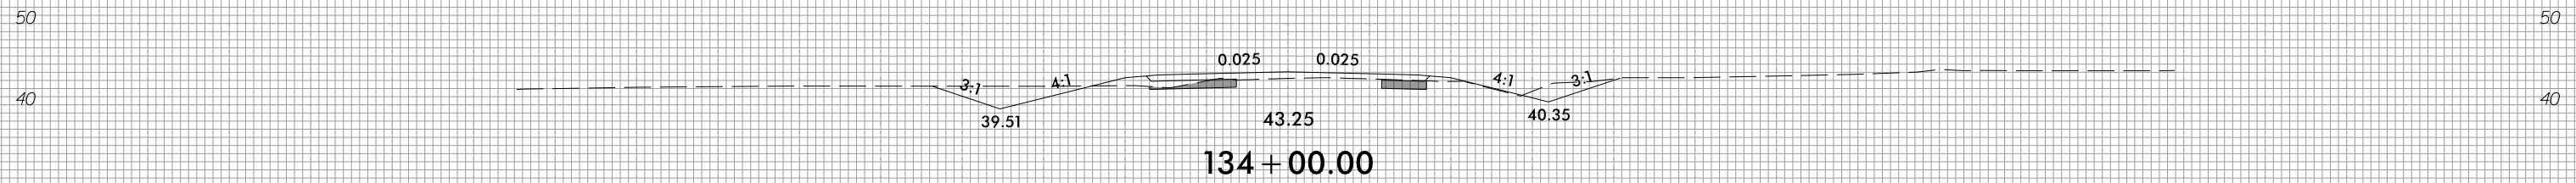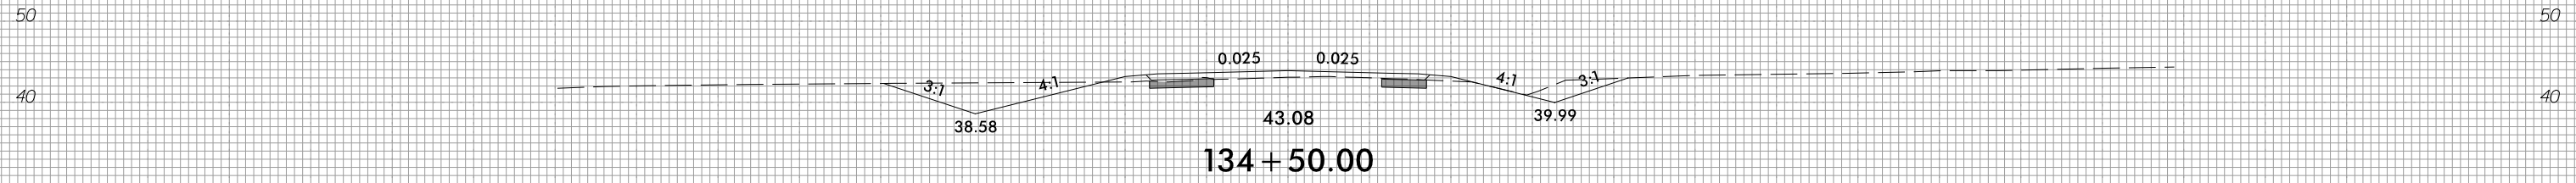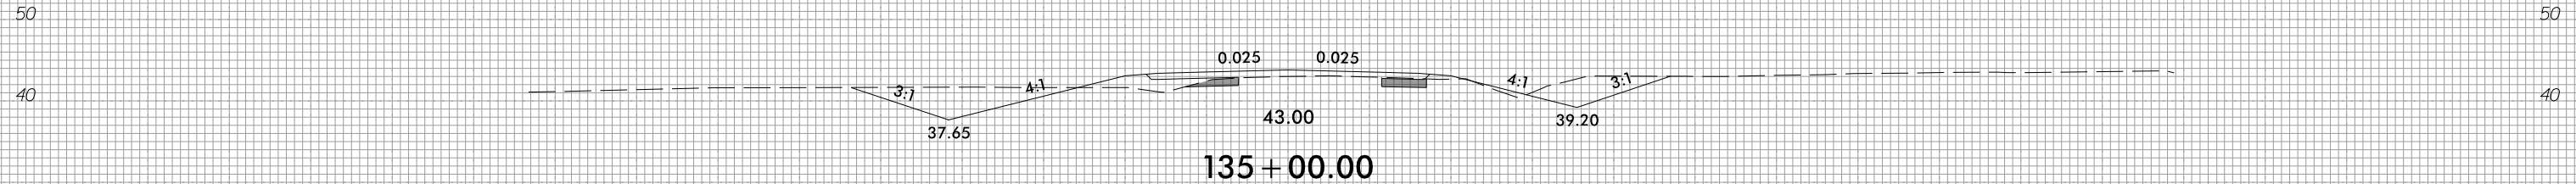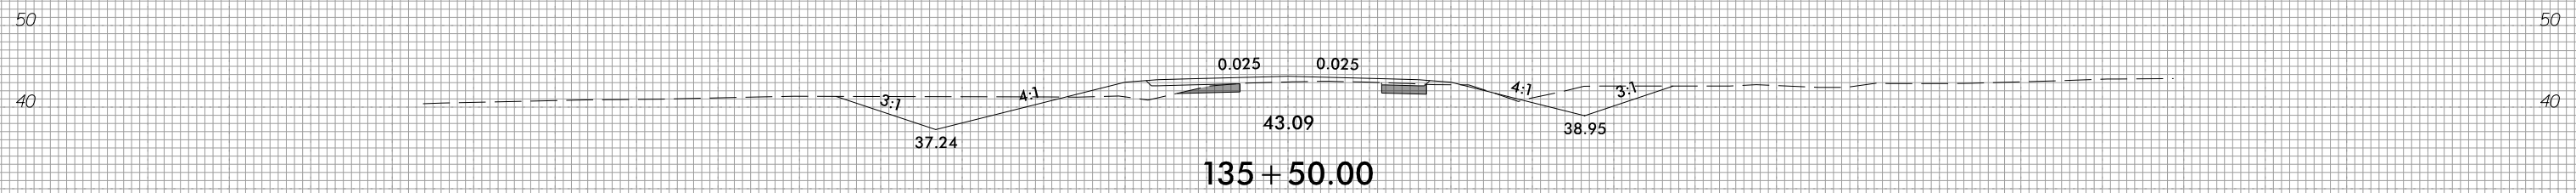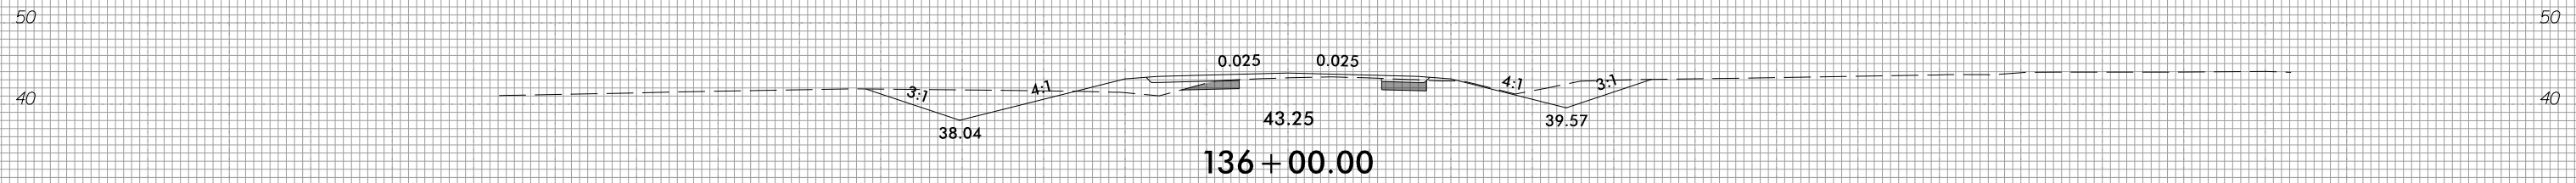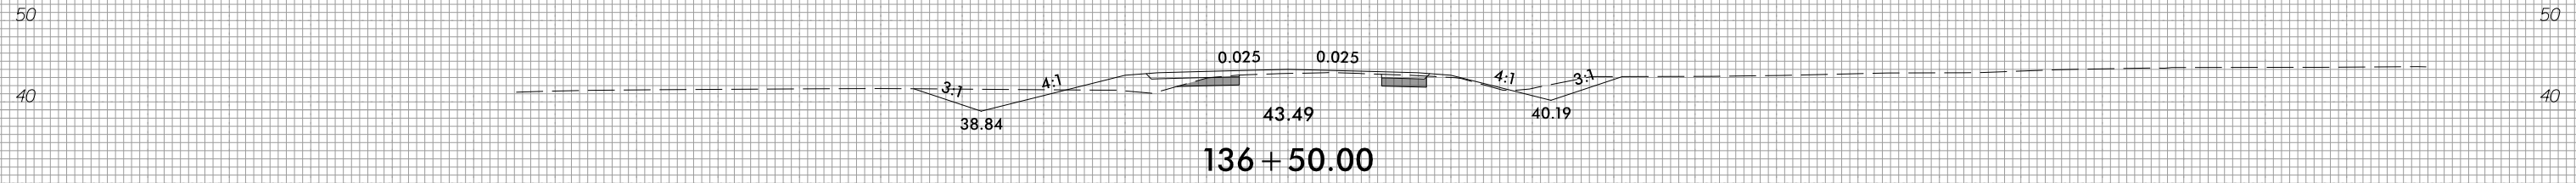


150 140 130 120 110 100 90 80 70 60 50 40 30 20 10 0 10 20 30 40 50 60 70 80 90 100 110 120 130 140 150




150 140 130 120 110 100 90 80 70 60 50 40 30 20 10 0 10 20 30 40 50 60 70 80 90 100 110 120 130 140 150

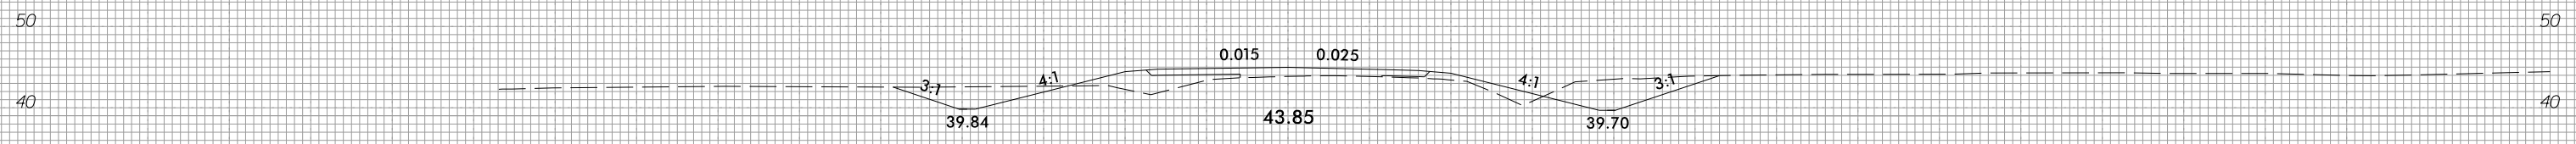


139+50.00

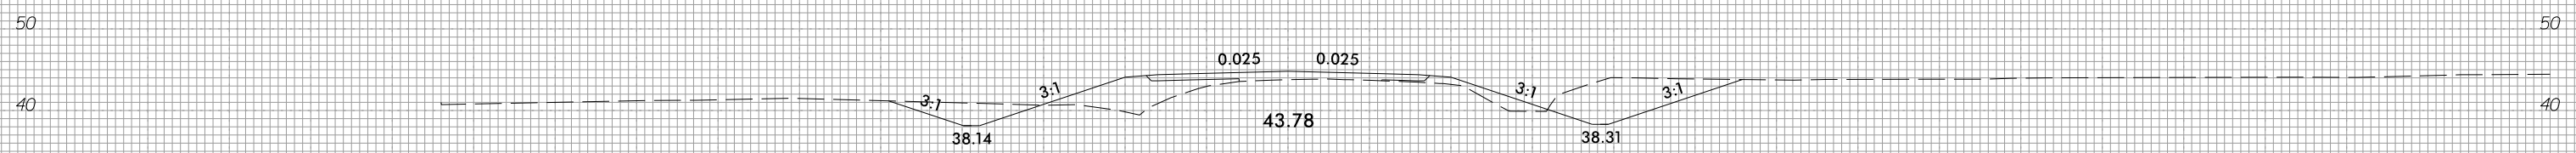


139+00.00

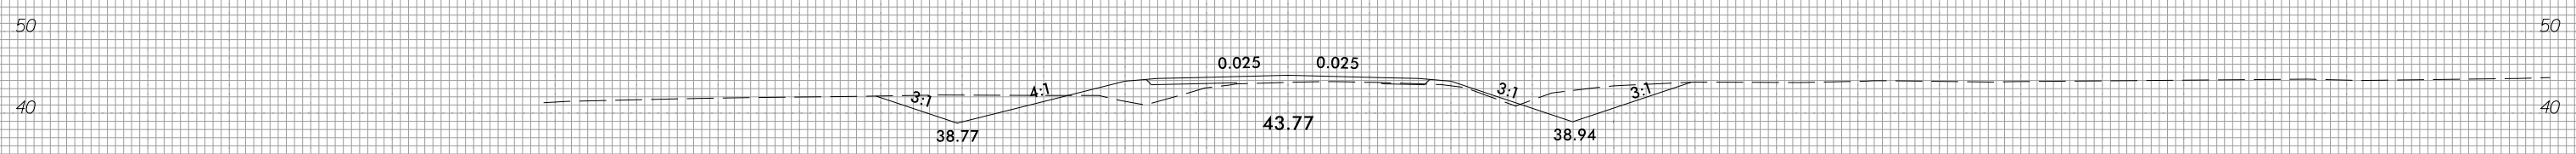


138+50.00

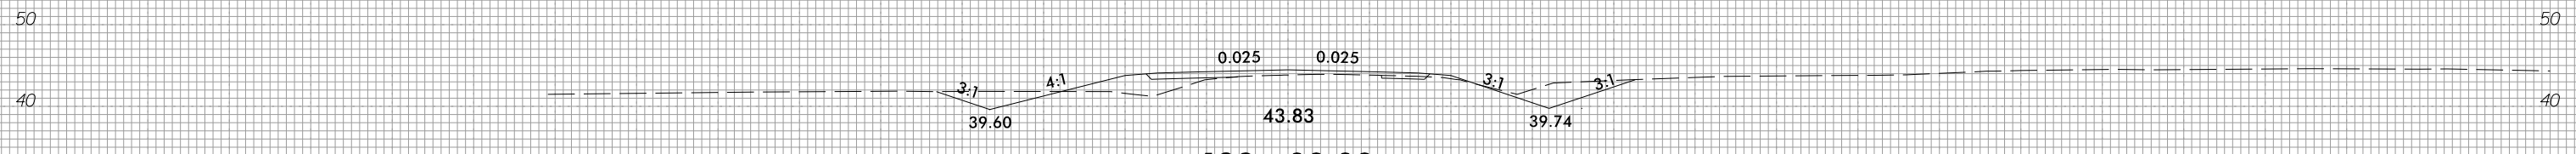

138+00.00

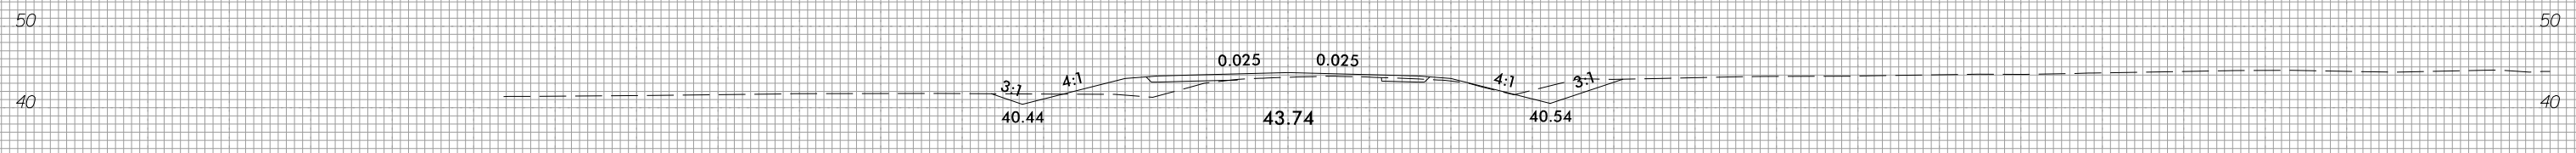

137+50.00

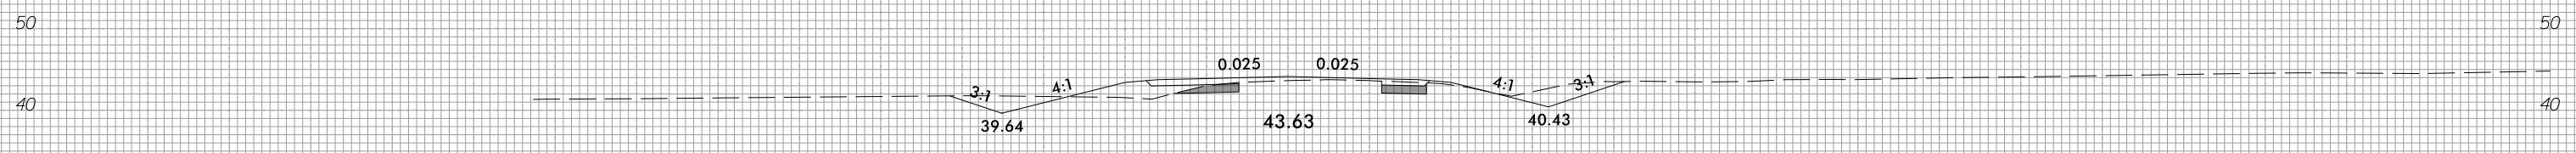







137+00.00



150 140 130 120 110 100 90 80 70 60 50 40 30 20 10 0 10 20 30 40 50 60 70 80 90 100 110 120 130 140 150



150 140 130 120 110 100 90 80 70 60 50 40 30 20 10 0 10 20 30 40 50 60 70 80 90 100 110 120 130 140 150

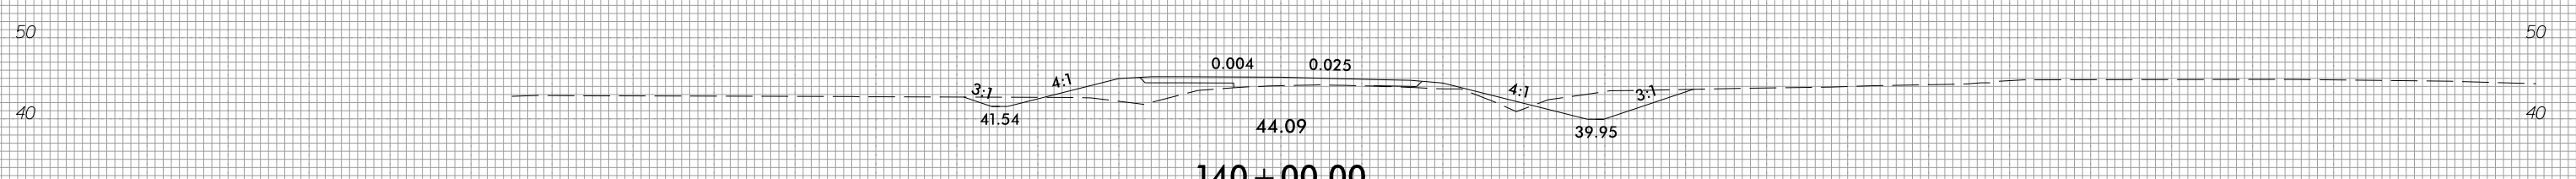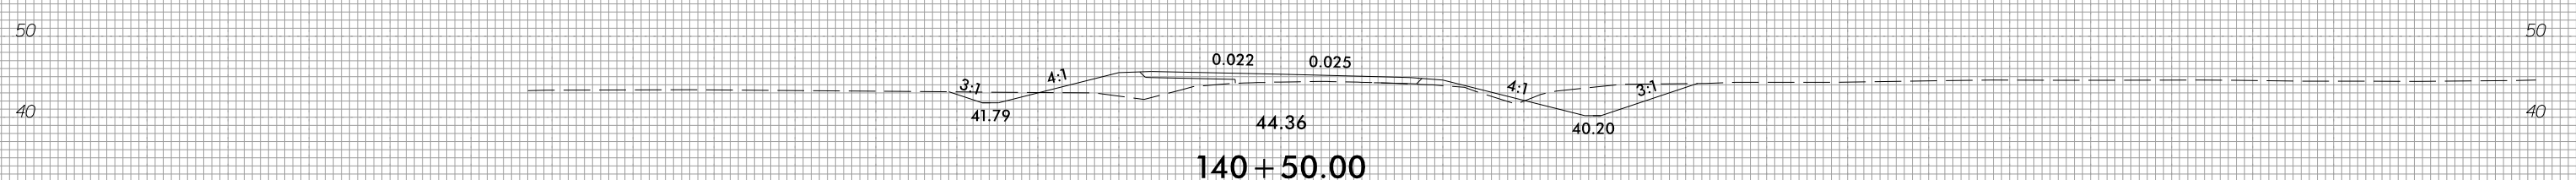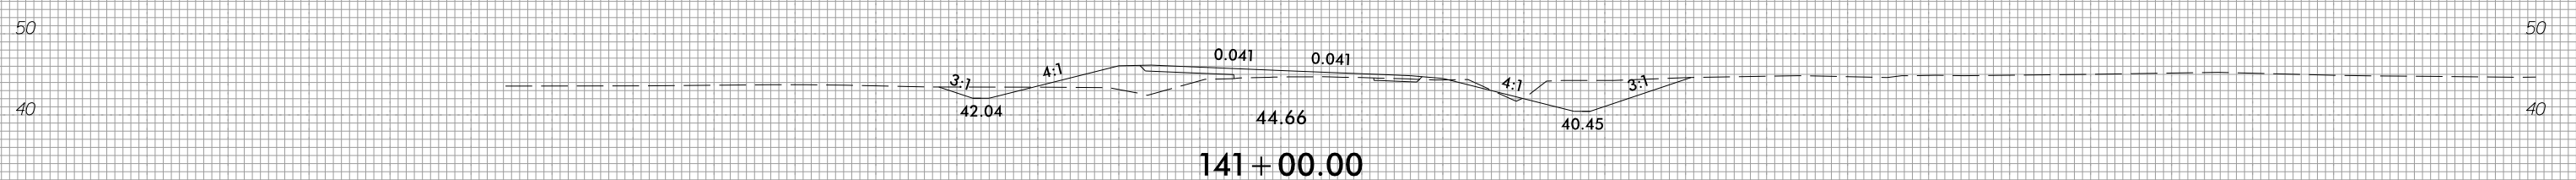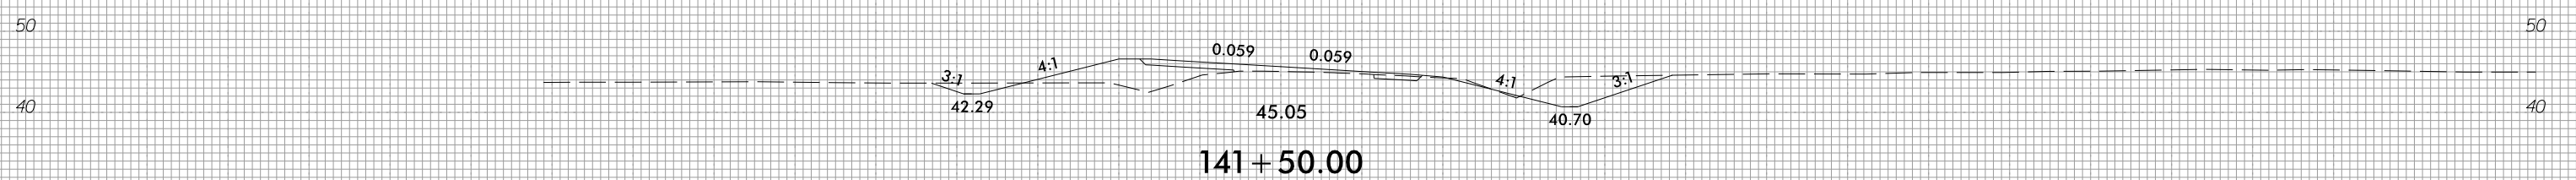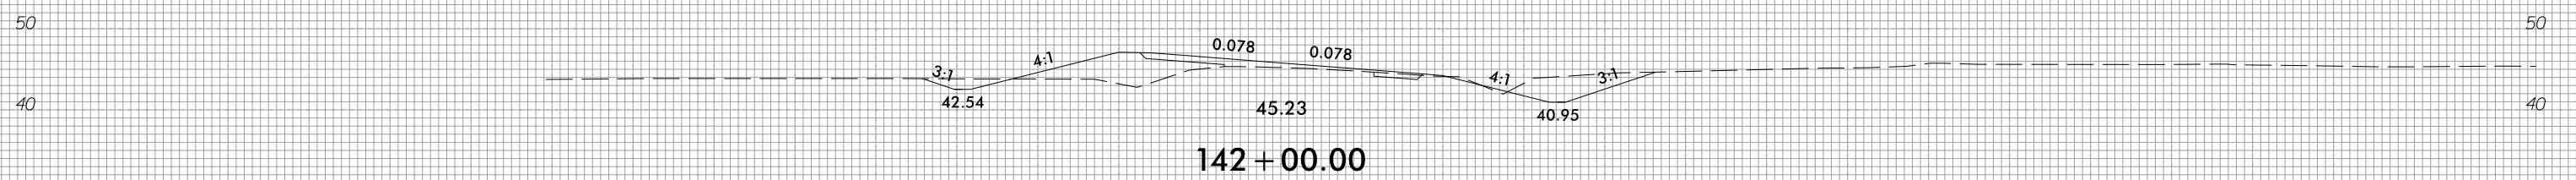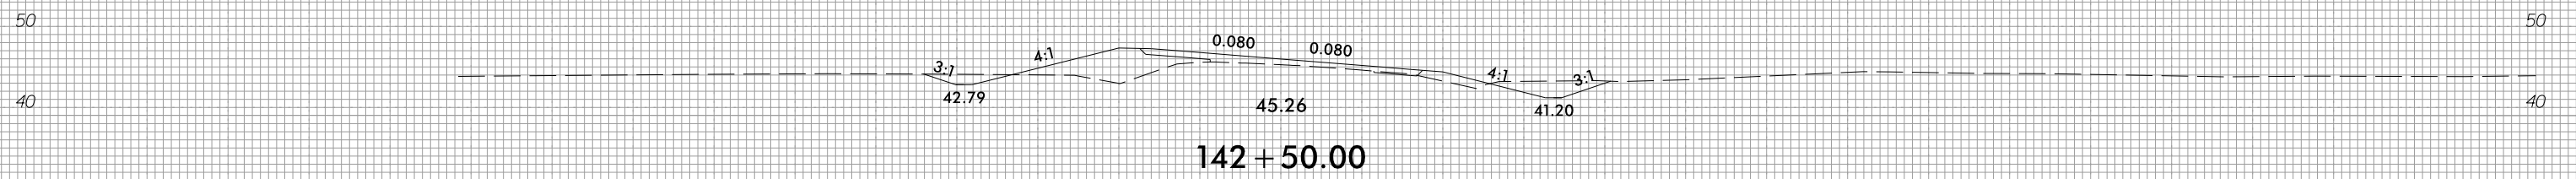

150 140 130 120 110 100 90 80 70 60 50 40 30 20 10 0 10 20 30 40 50 60 70 80 90 100 110 120 130 140 150


8/23/99




PROJ. REFERENCE NO.
R-4705

SHEET NO.
X-49


150 140 130 120 110 100 90 80 70 60 50 40 30 20 10 0 10 20 30 40 50 60 70 80 90 100 110 120 130 140 150

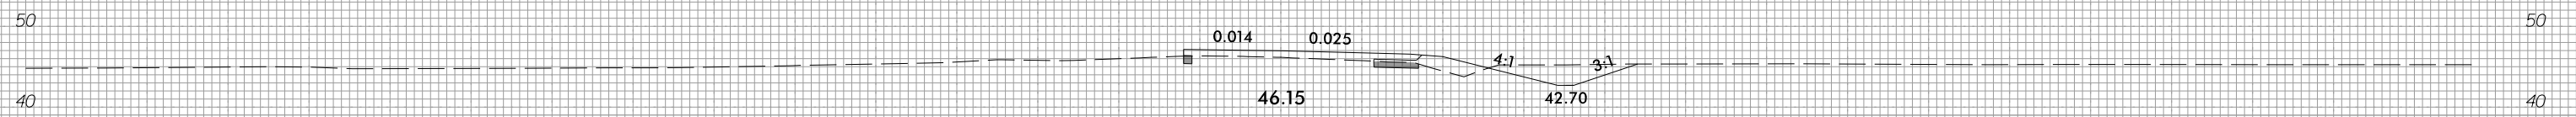


145 + 50.00

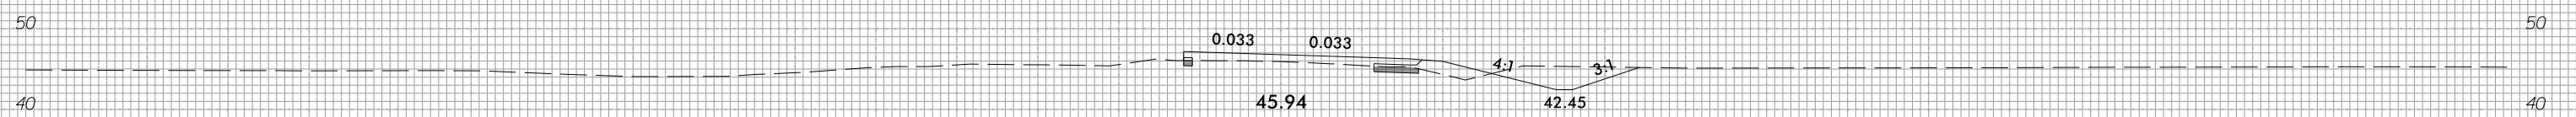


145 + 00.00

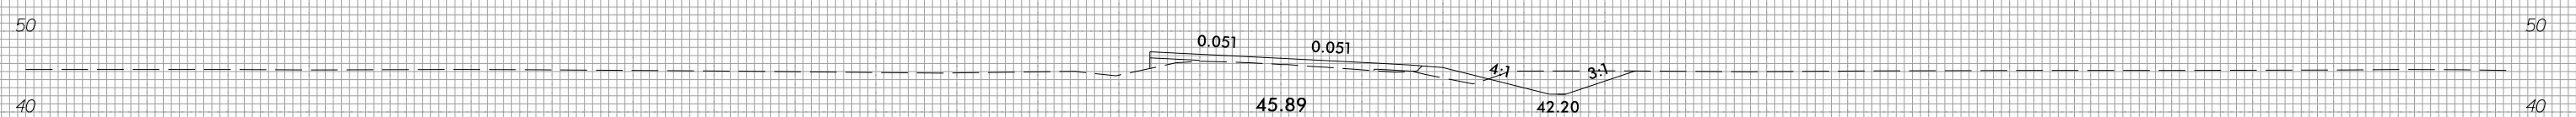


144 + 50.00

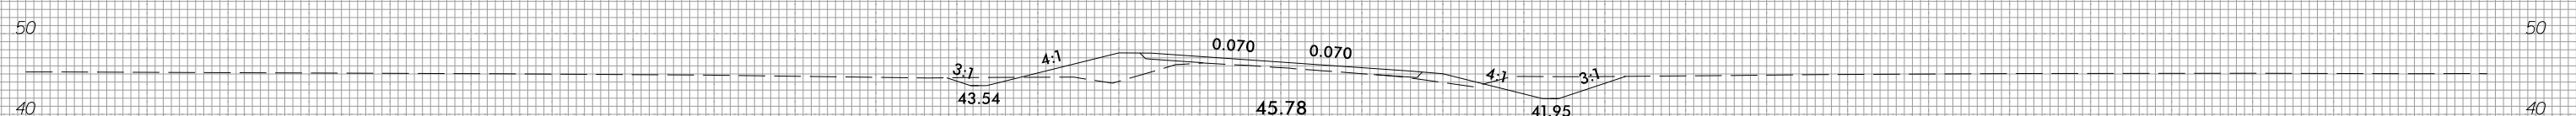

144 + 00.00

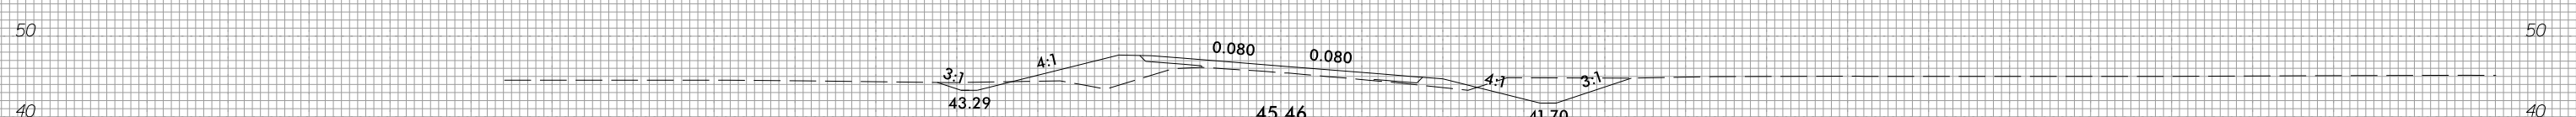

143 + 50.00

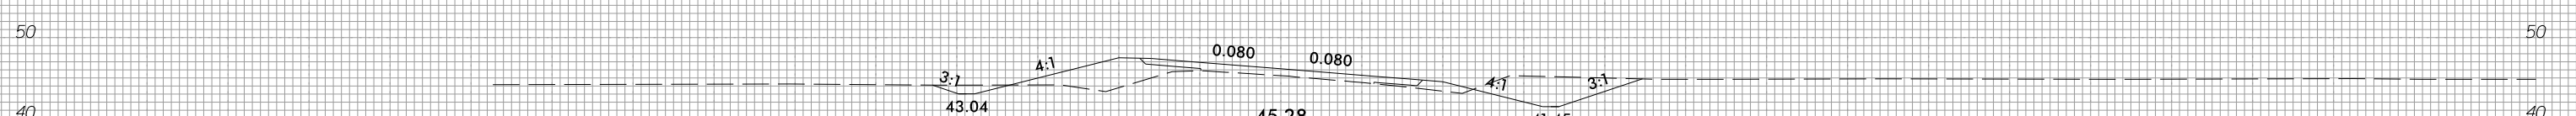

143 + 00.00









150 140 130 120 110 100 90 80 70 60 50 40 30 20 10 0 10 20 30 40 50 60 70 80 90 100 110 120 130 140 150

3/28/2022
1:51:46 PM
I:\S\14305_Rdy_xpl_1.dgn









150 140 130 120 110 100 90 80 70 60 50 40 30 20 10 0 10 20 30 40 50 60 70 80 90 100 110 120 130 140 150

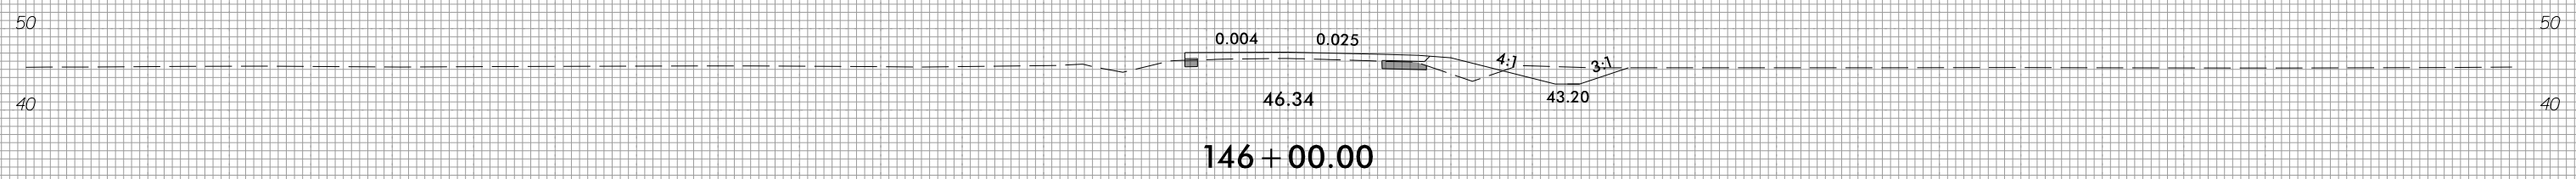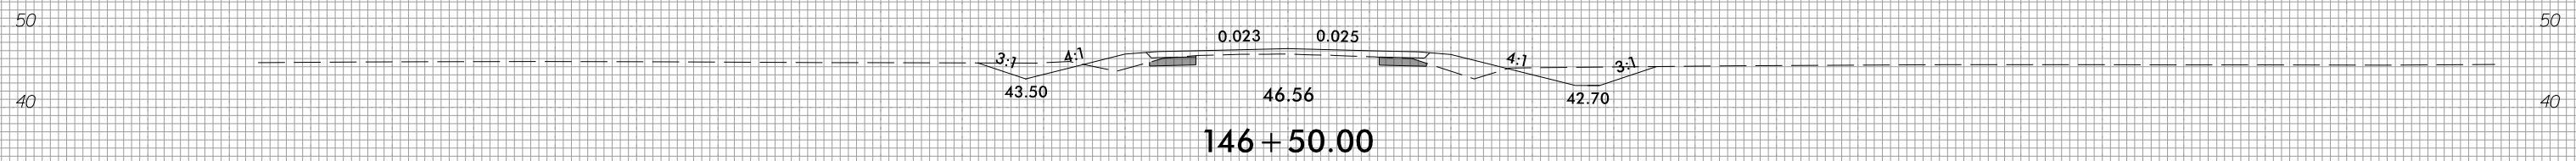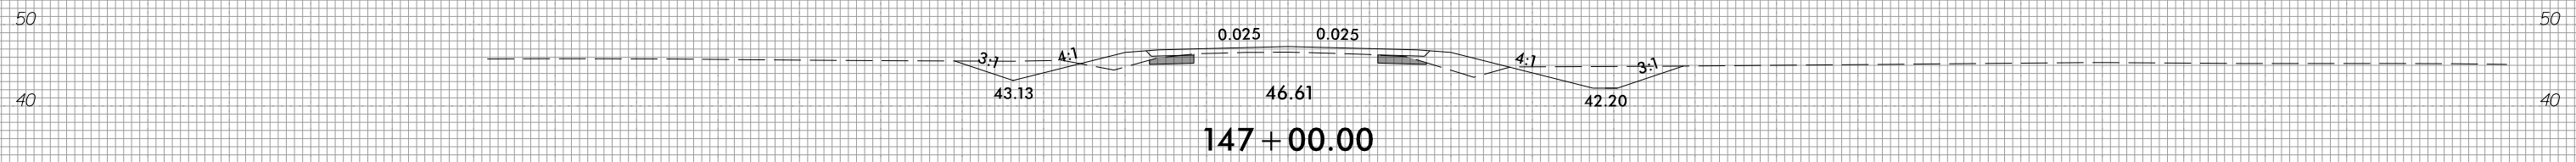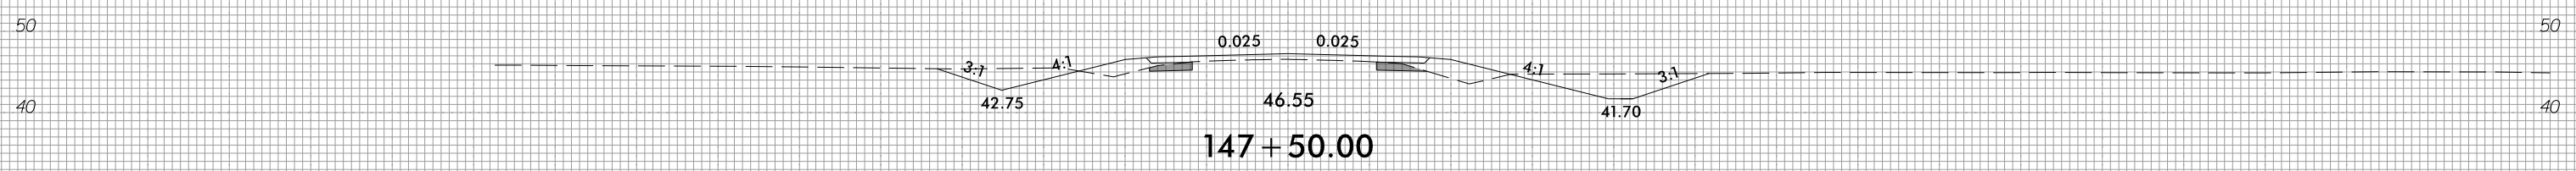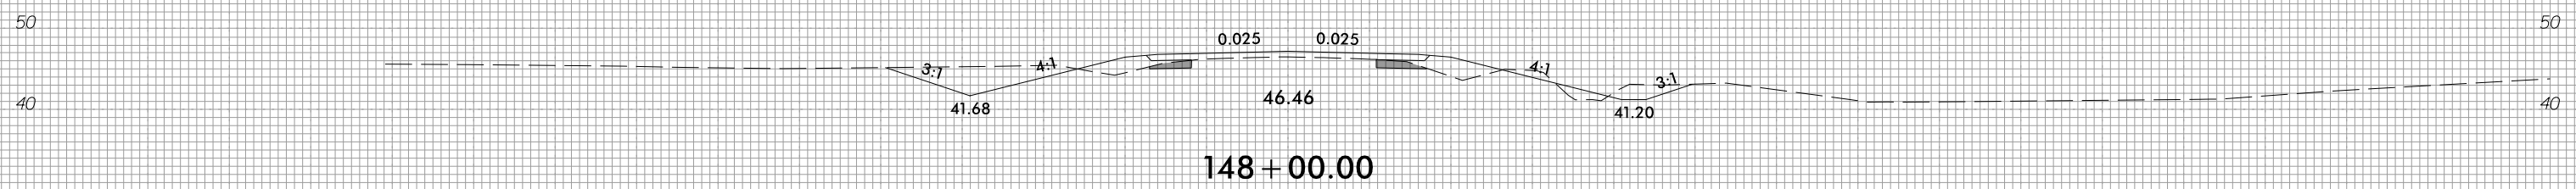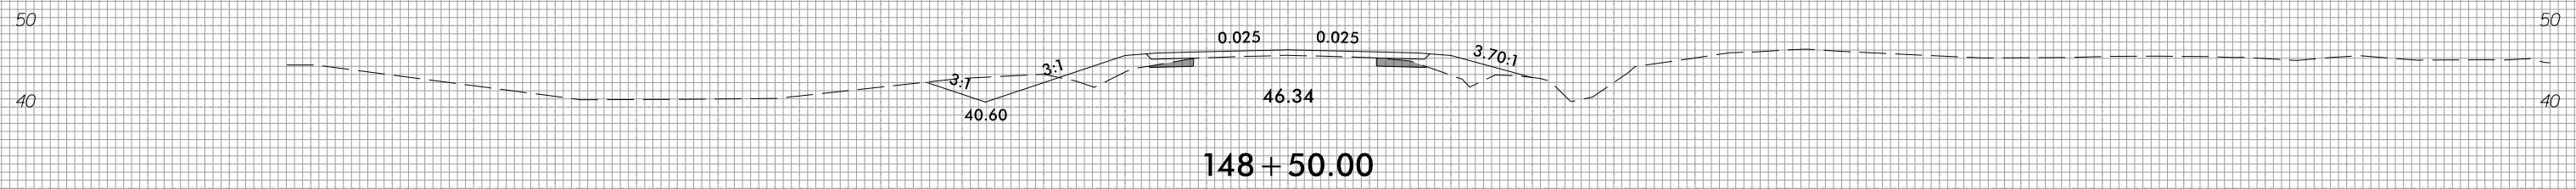

150 140 130 120 110 100 90 80 70 60 50 40 30 20 10 0 10 20 30 40 50 60 70 80 90 100 110 120 130 140 150






150 140 130 120 110 100 90 80 70 60 50 40 30 20 10 0 10 20 30 40 50 60 70 80 90 100 110 120 130 140 150

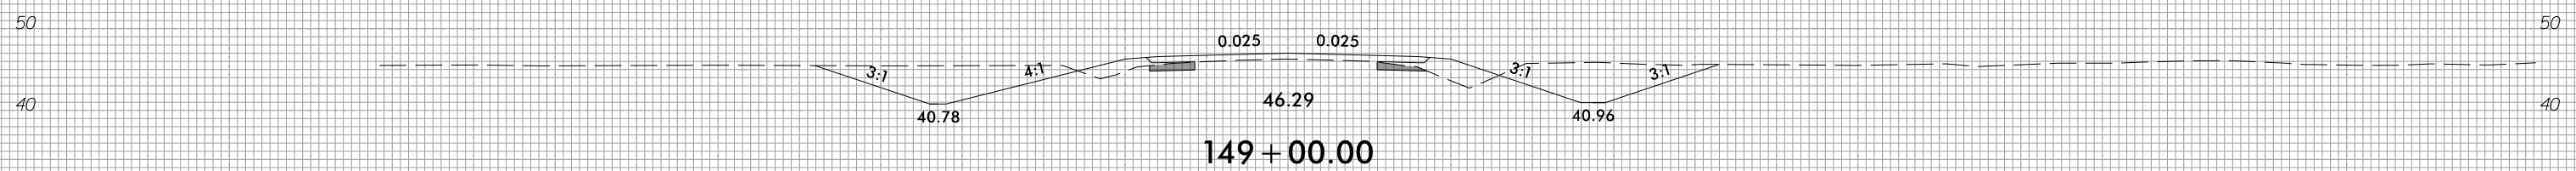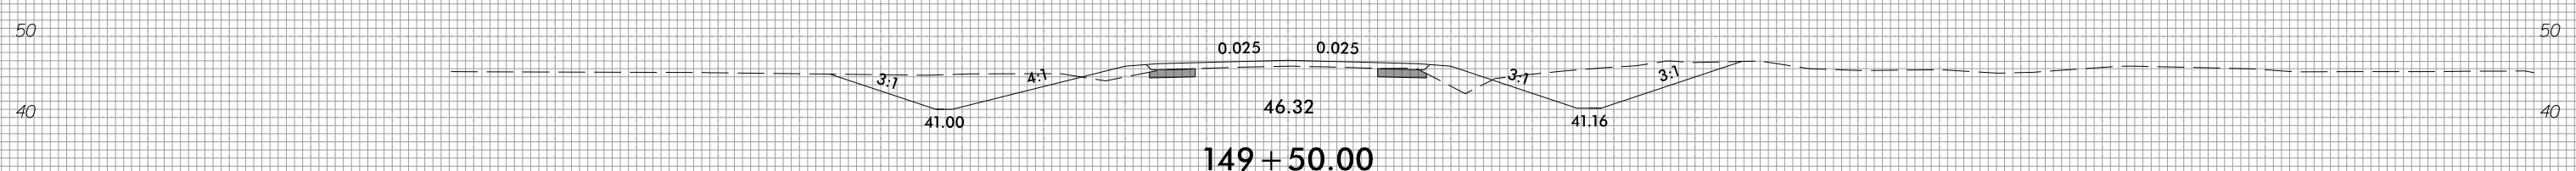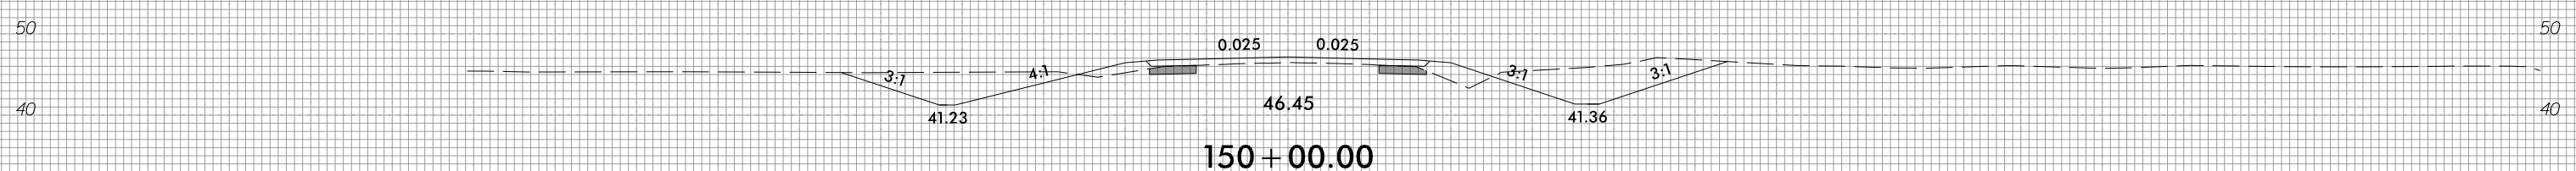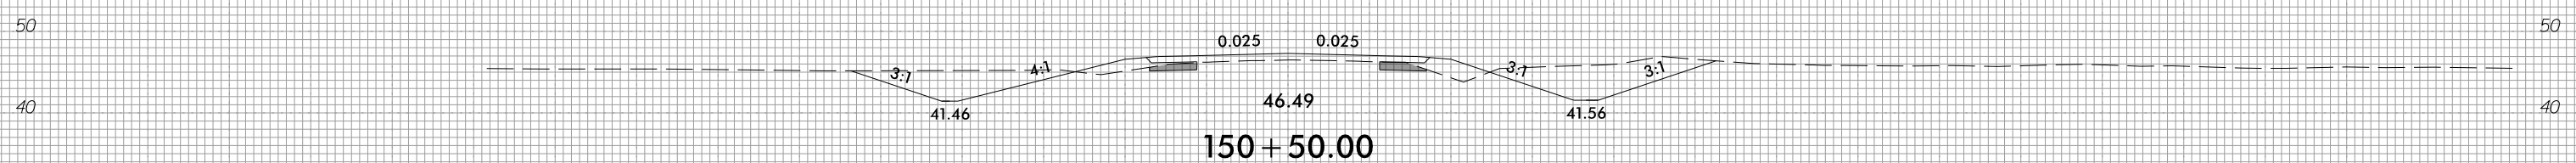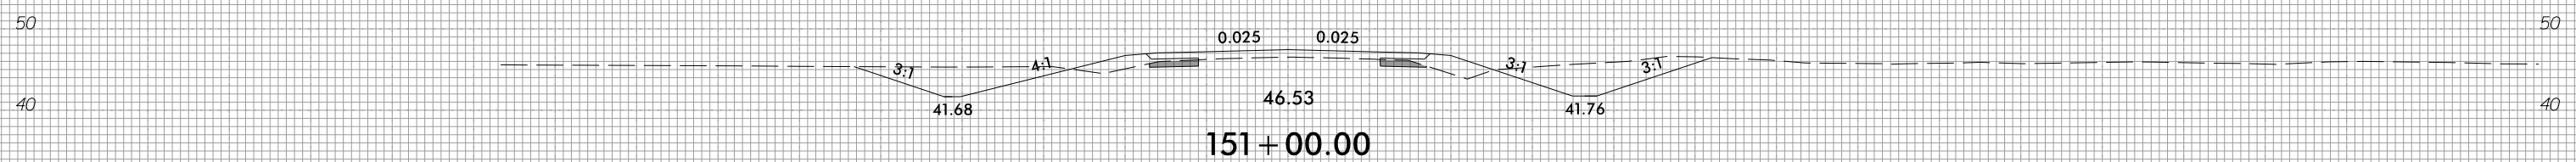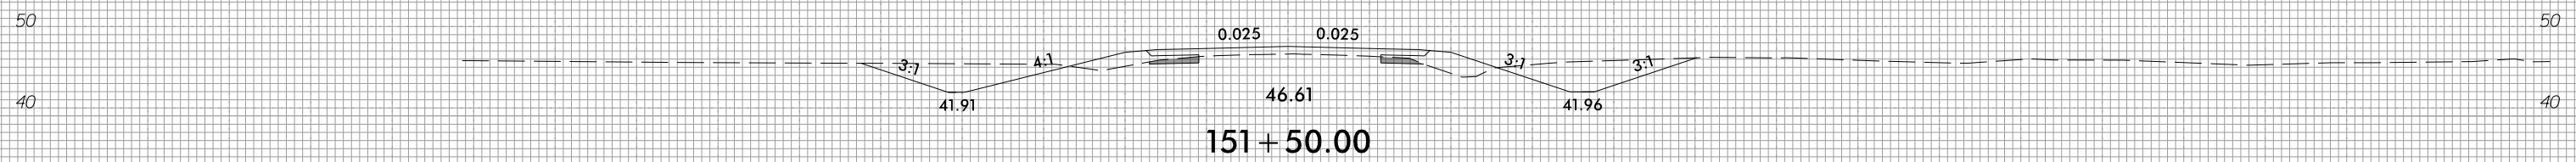

150 140 130 120 110 100 90 80 70 60 50 40 30 20 10 0 10 20 30 40 50 60 70 80 90 100 110 120 130 140 150



150 140 130 120 110 100 90 80 70 60 50 40 30 20 10 0 10 20 30 40 50 60 70 80 90 100 110 120 130 140 150

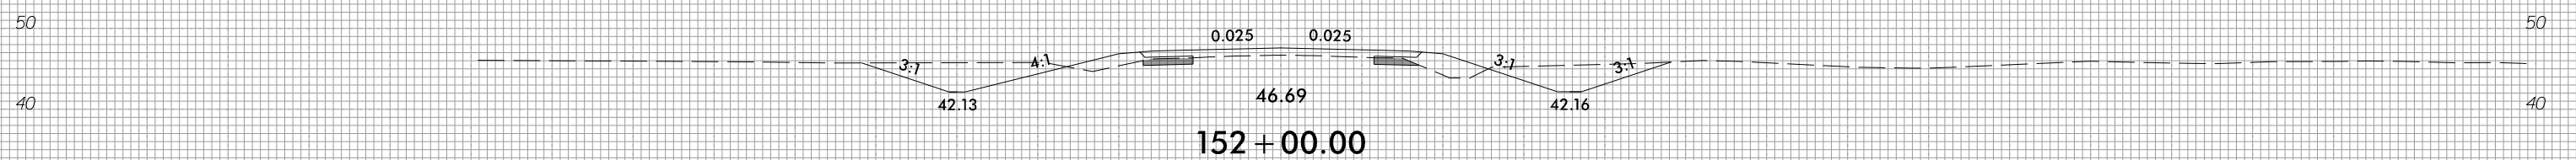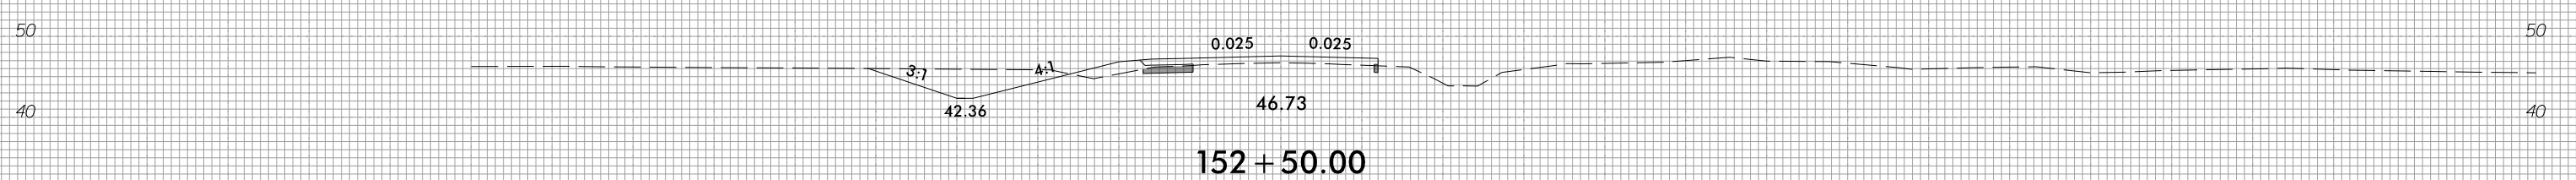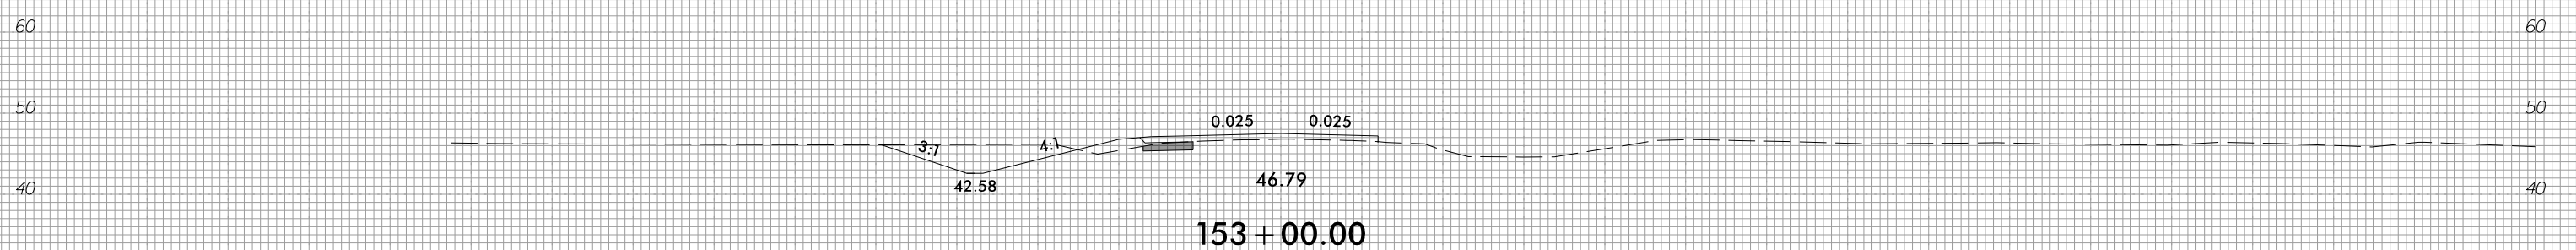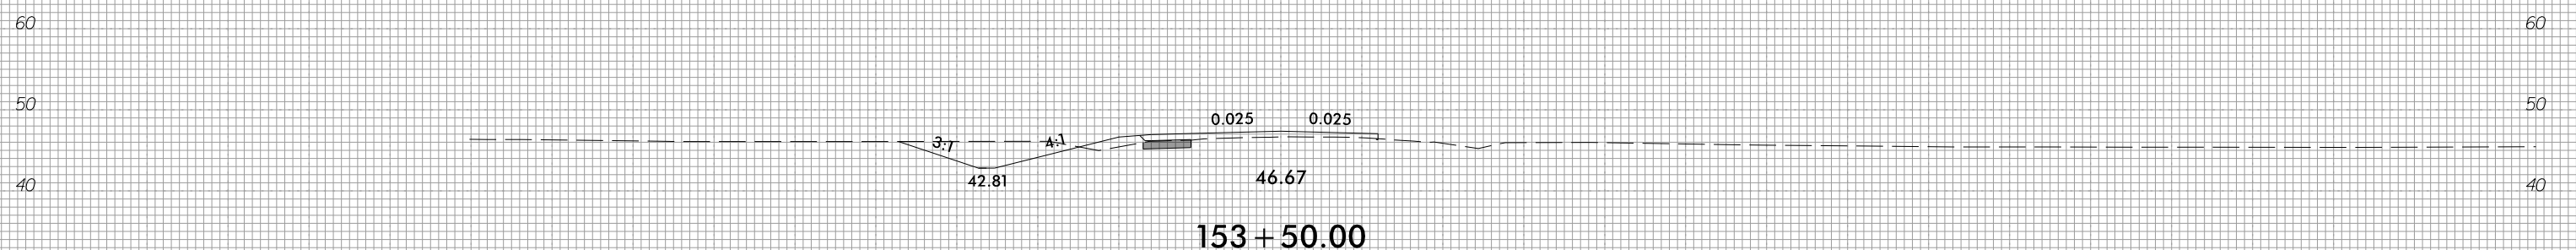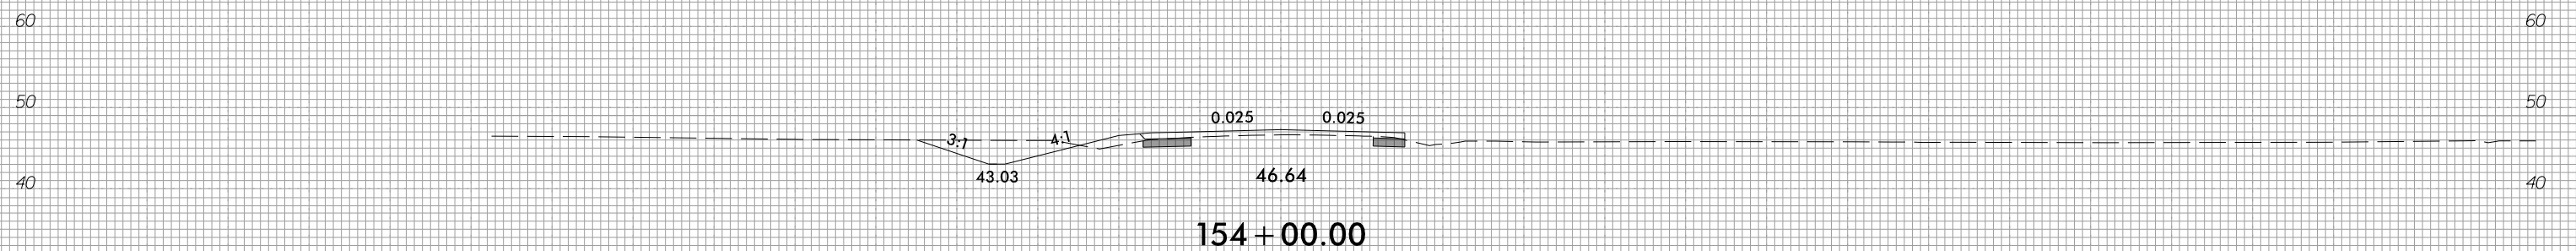

150 140 130 120 110 100 90 80 70 60 50 40 30 20 10 0 10 20 30 40 50 60 70 80 90 100 110 120 130 140 150





8/23/99



PROJ. REFERENCE NO.
R-4705

SHEET NO.
X-53

150 140 130 120 110 100 90 80 70 60 50 40 30 20 10 0 10 20 30 40 50 60 70 80 90 100 110 120 130 140 150

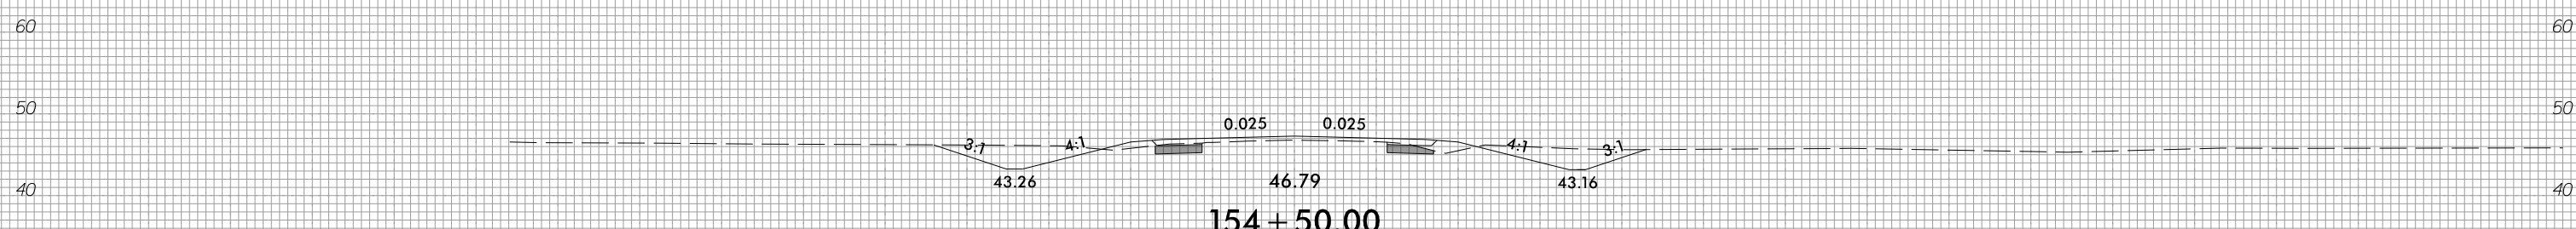
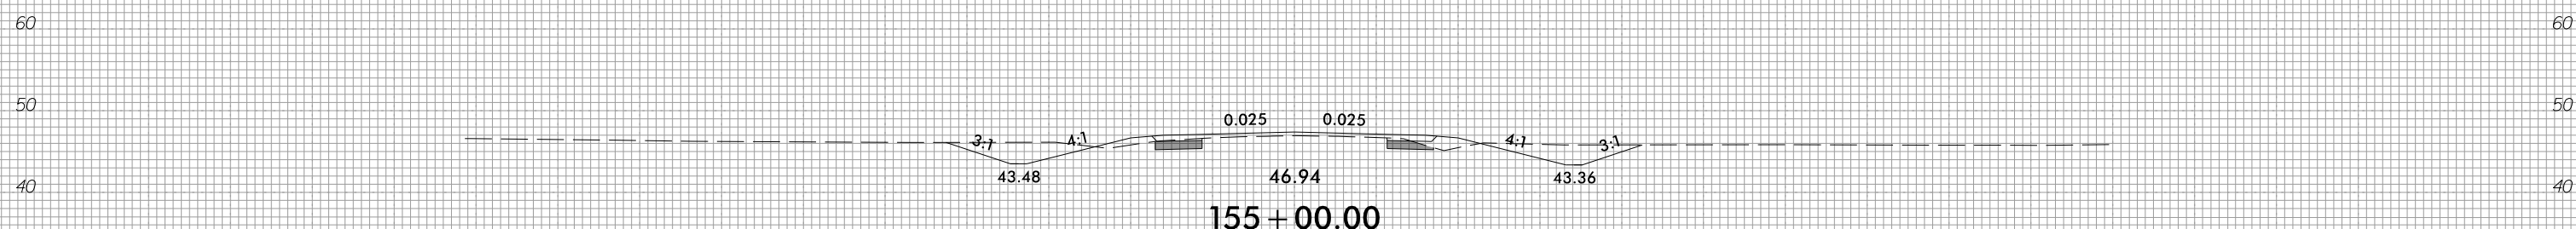
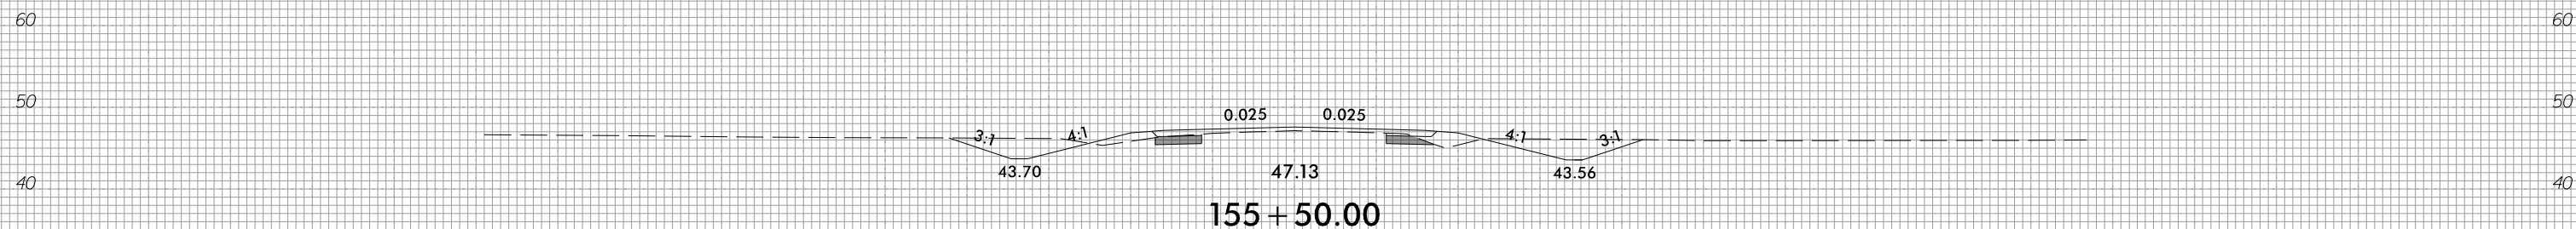
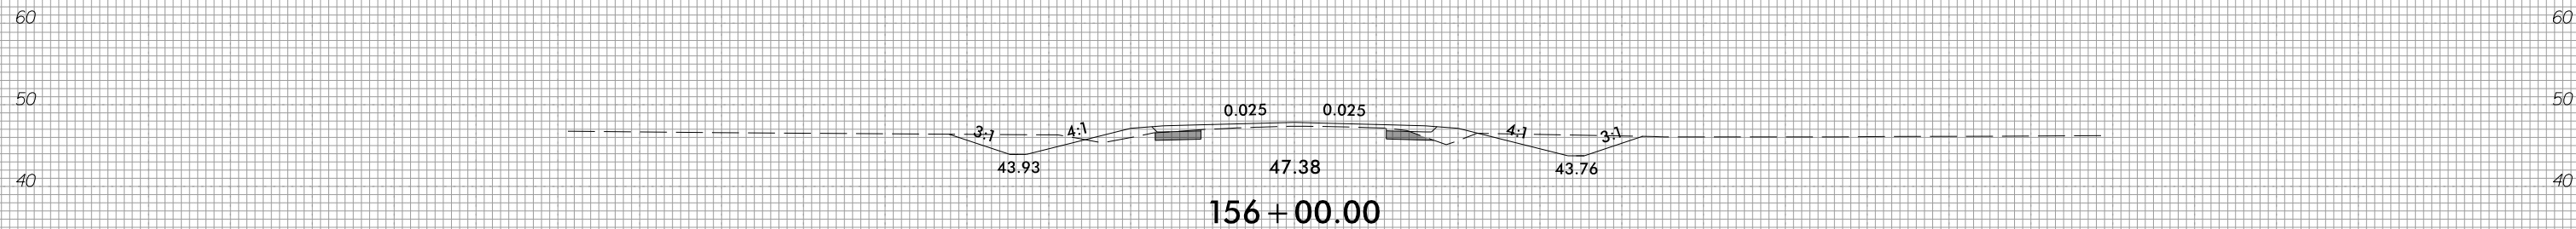


150 140 130 120 110 100 90 80 70 60 50 40 30 20 10 0 10 20 30 40 50 60 70 80 90 100 110 120 130 140 150

3/28/2022
1:51:46 PM
I:\S\154+00_Rdy_xpl_1.dgn







150 140 130 120 110 100 90 80 70 60 50 40 30 20 10 0 10 20 30 40 50 60 70 80 90 100 110 120 130 140 150

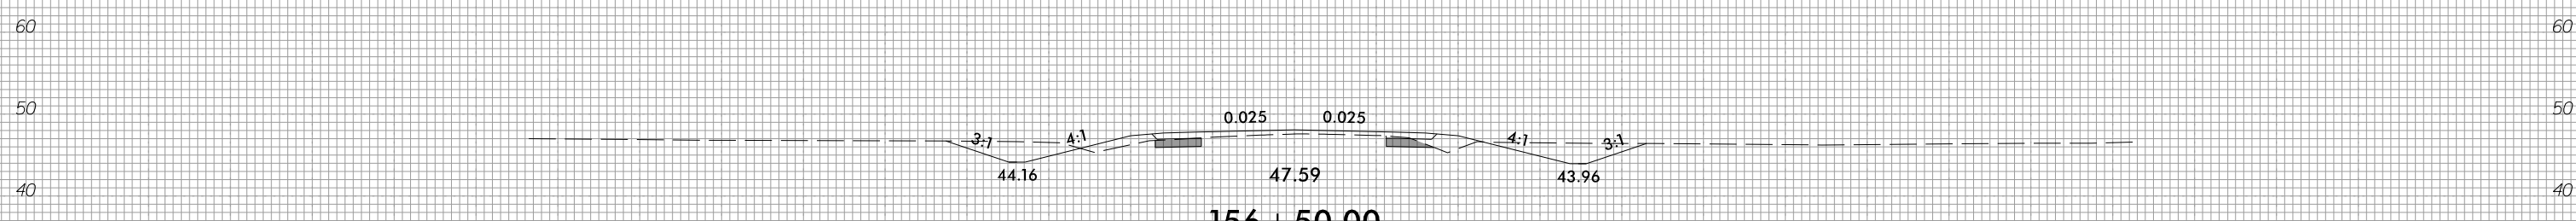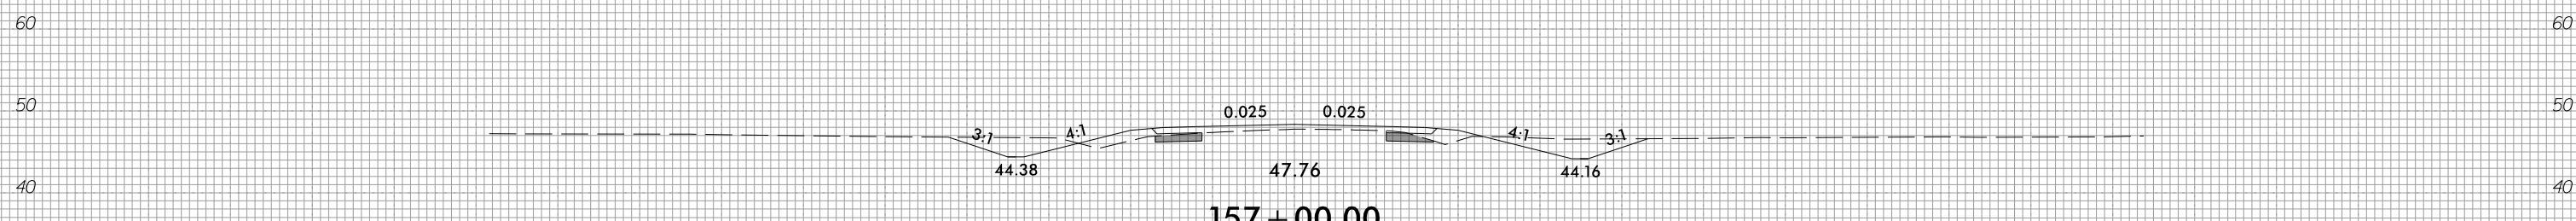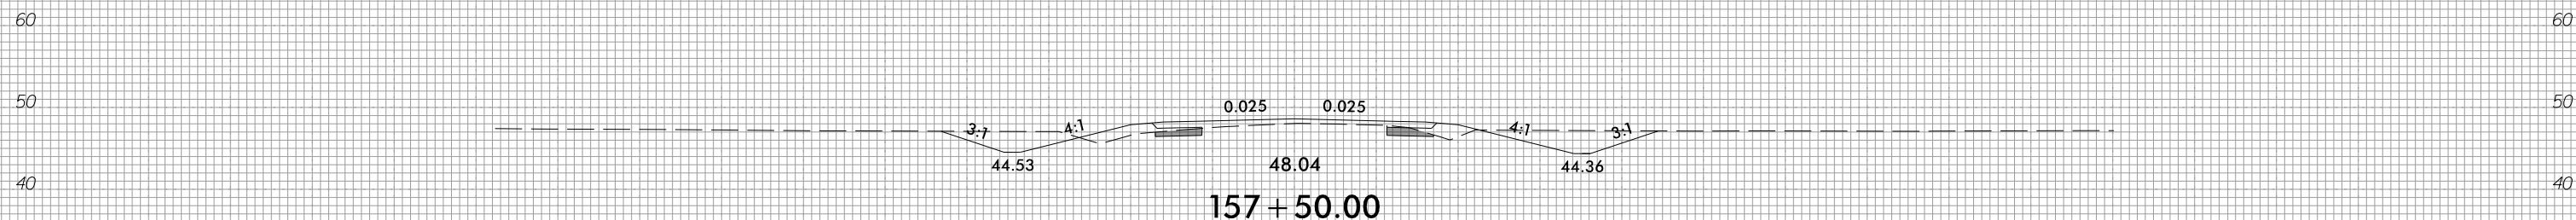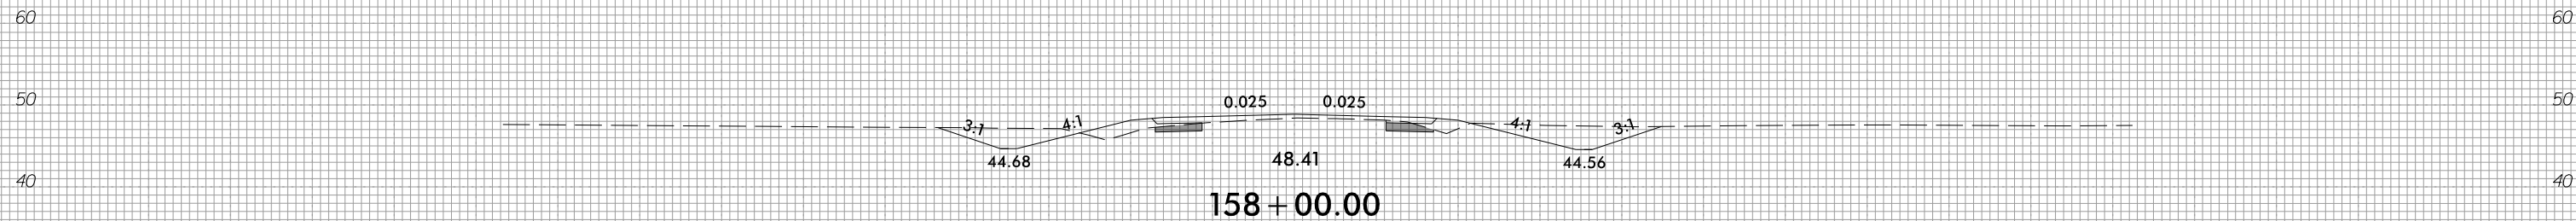

150 140 130 120 110 100 90 80 70 60 50 40 30 20 10 0 10 20 30 40 50 60 70 80 90 100 110 120 130 140 150







150 140 130 120 110 100 90 80 70 60 50 40 30 20 10 0 10 20 30 40 50 60 70 80 90 100 110 120 130 140 150

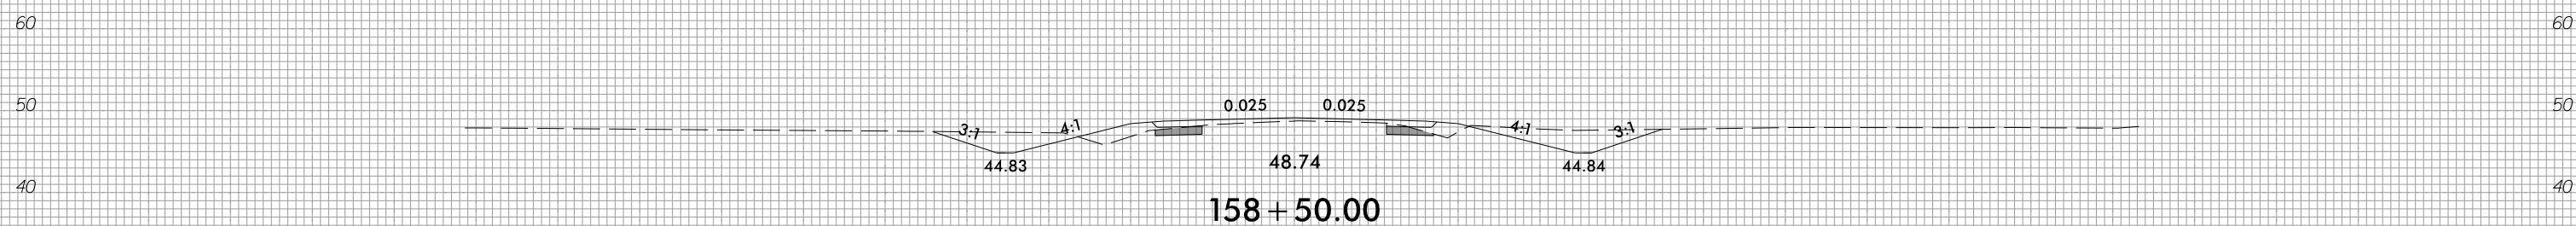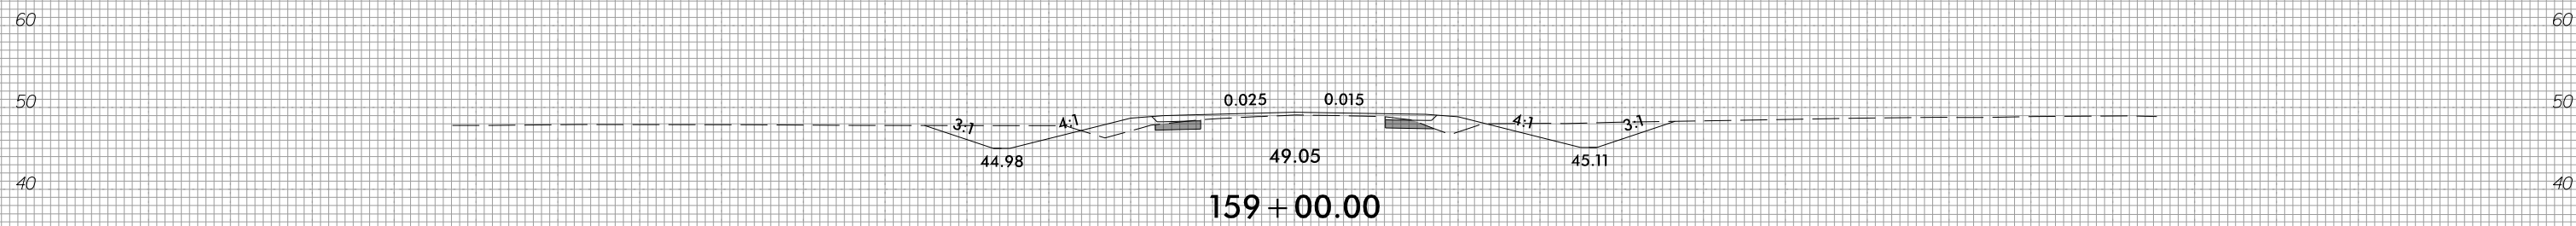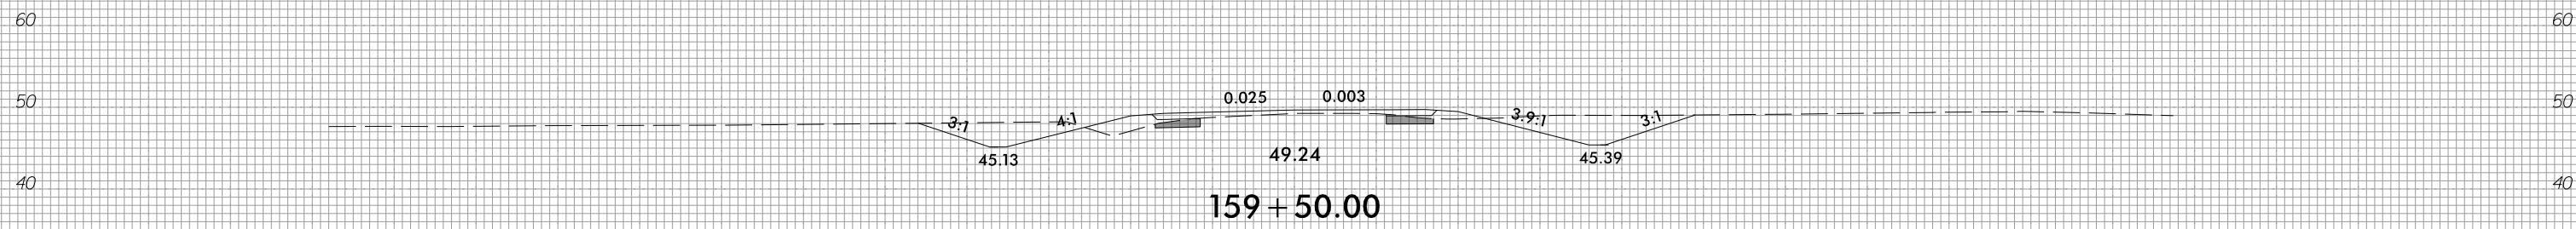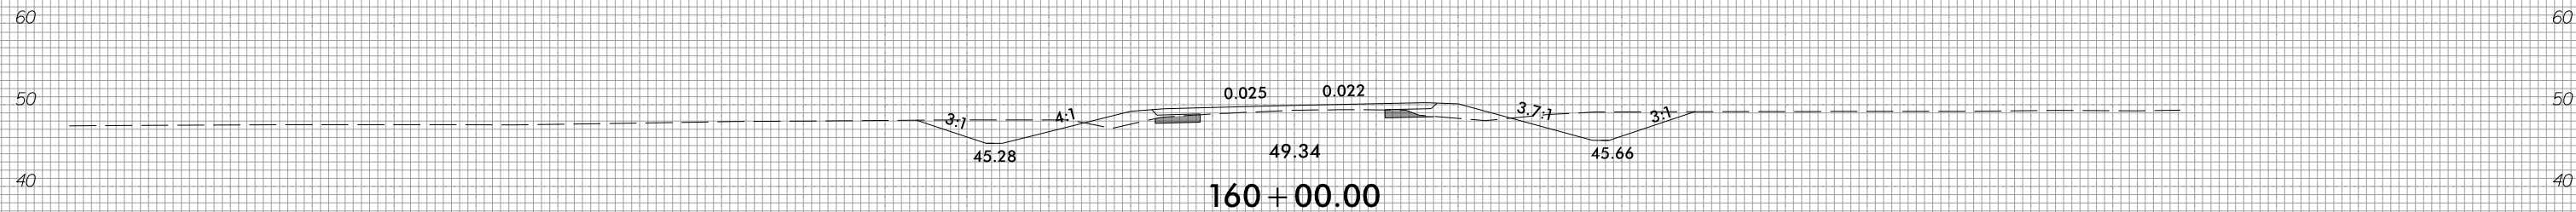

150 140 130 120 110 100 90 80 70 60 50 40 30 20 10 0 10 20 30 40 50 60 70 80 90 100 110 120 130 140 150







150 140 130 120 110 100 90 80 70 60 50 40 30 20 10 0 10 20 30 40 50 60 70 80 90 100 110 120 130 140 150

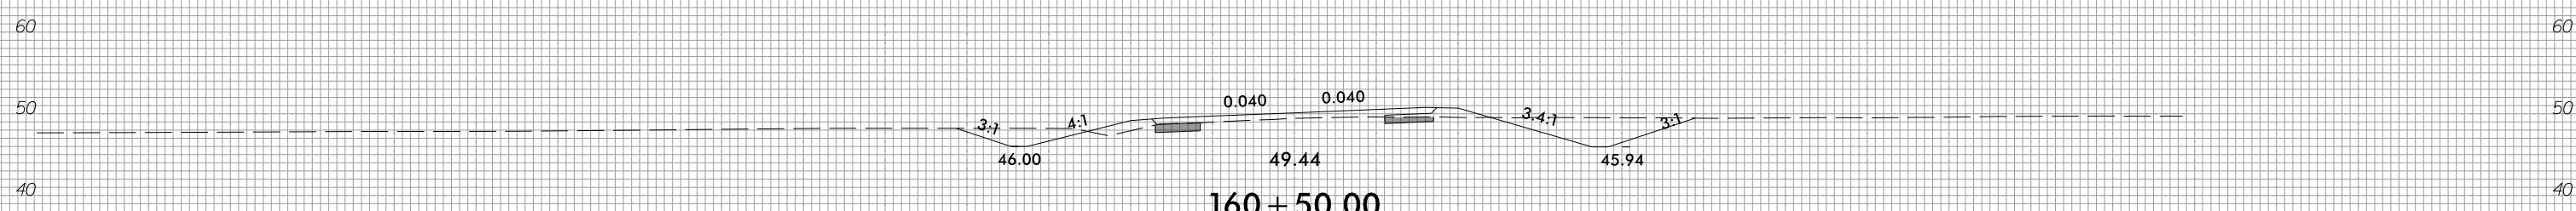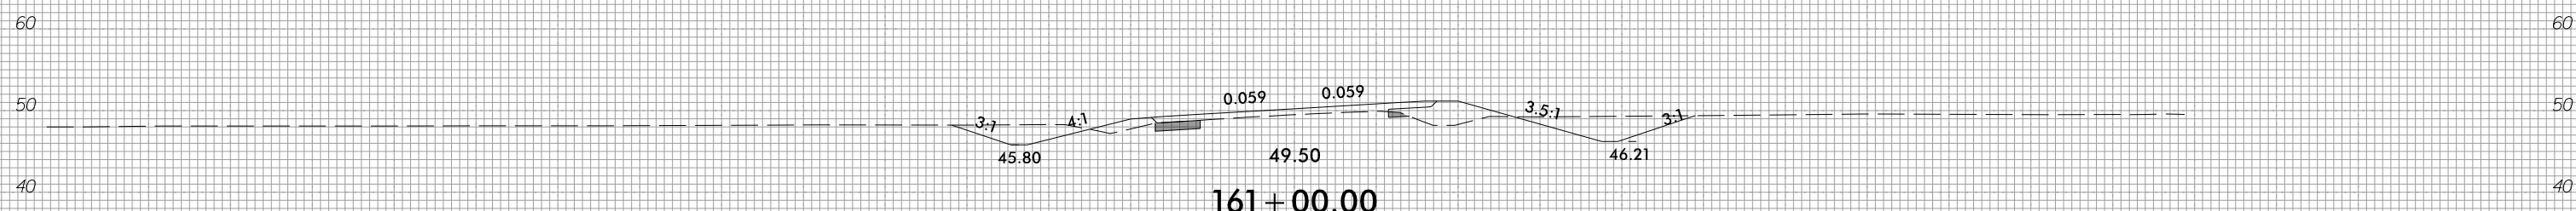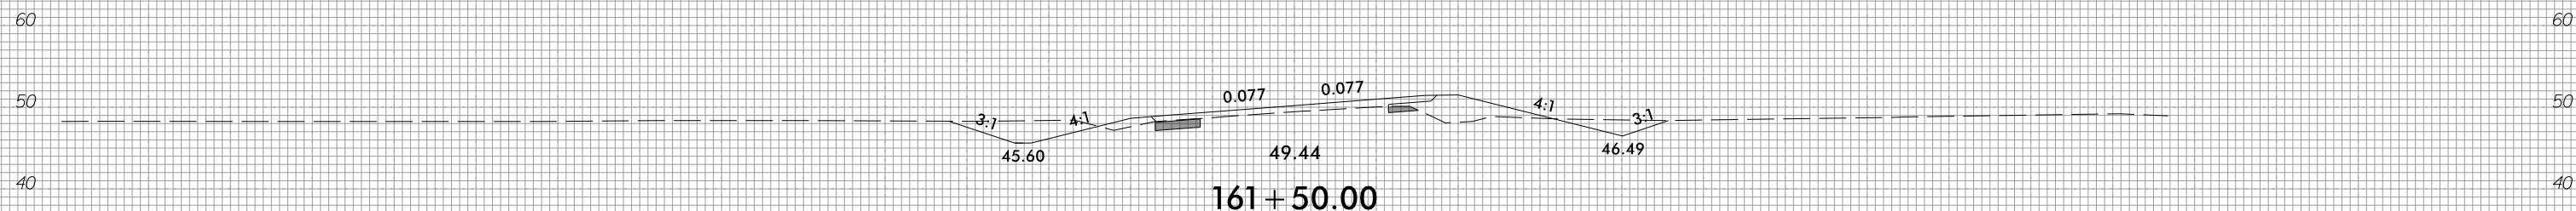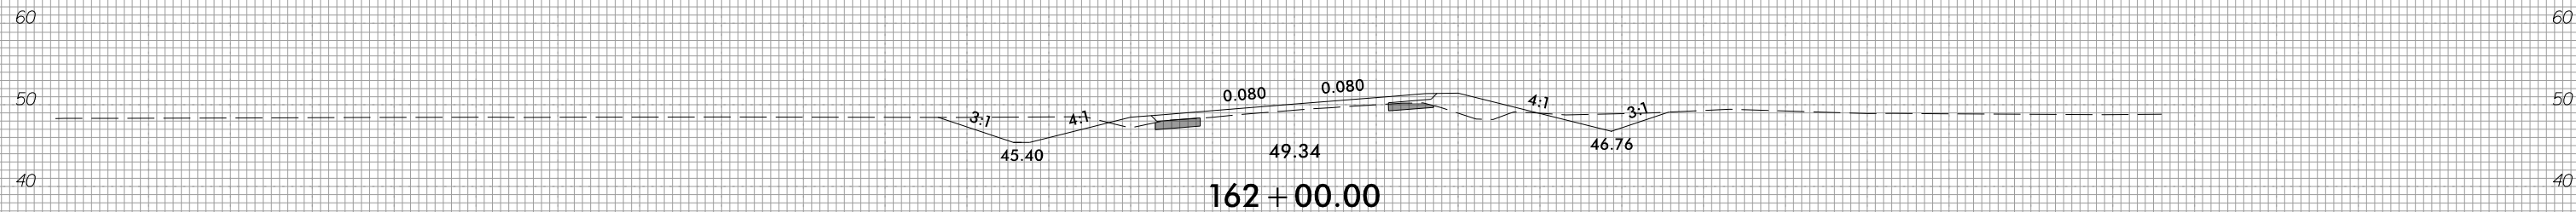

150 140 130 120 110 100 90 80 70 60 50 40 30 20 10 0 10 20 30 40 50 60 70 80 90 100 110 120 130 140 150







150 140 130 120 110 100 90 80 70 60 50 40 30 20 10 0 10 20 30 40 50 60 70 80 90 100 110 120 130 140 150

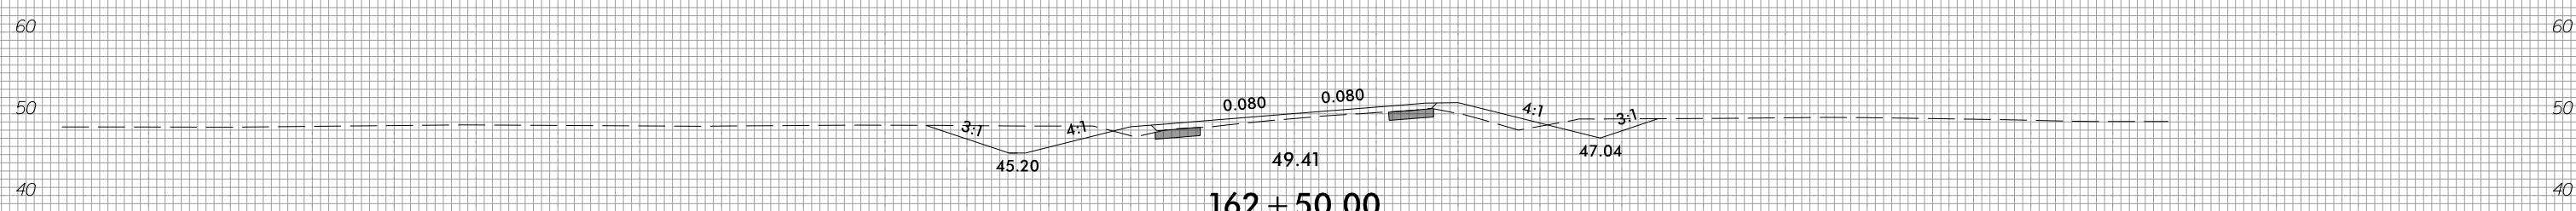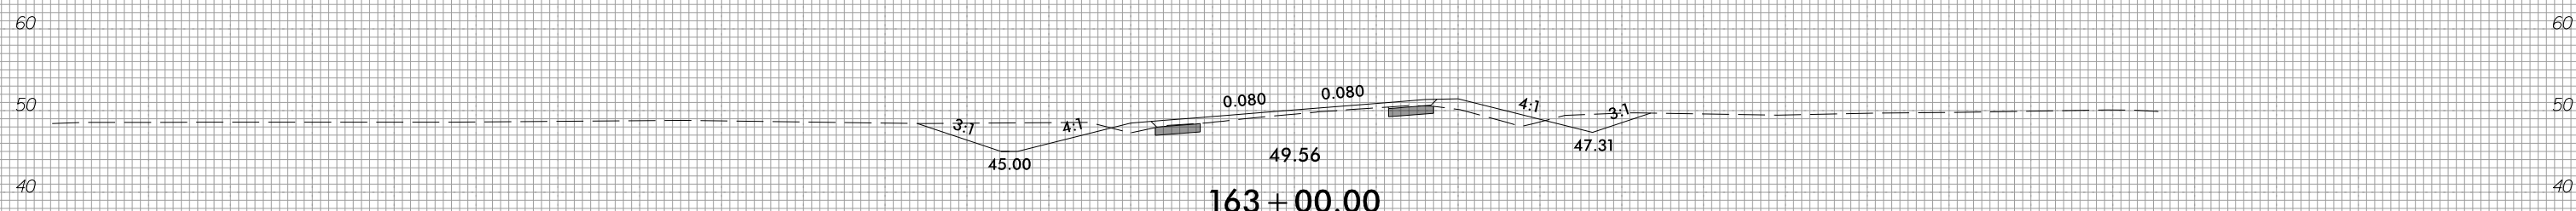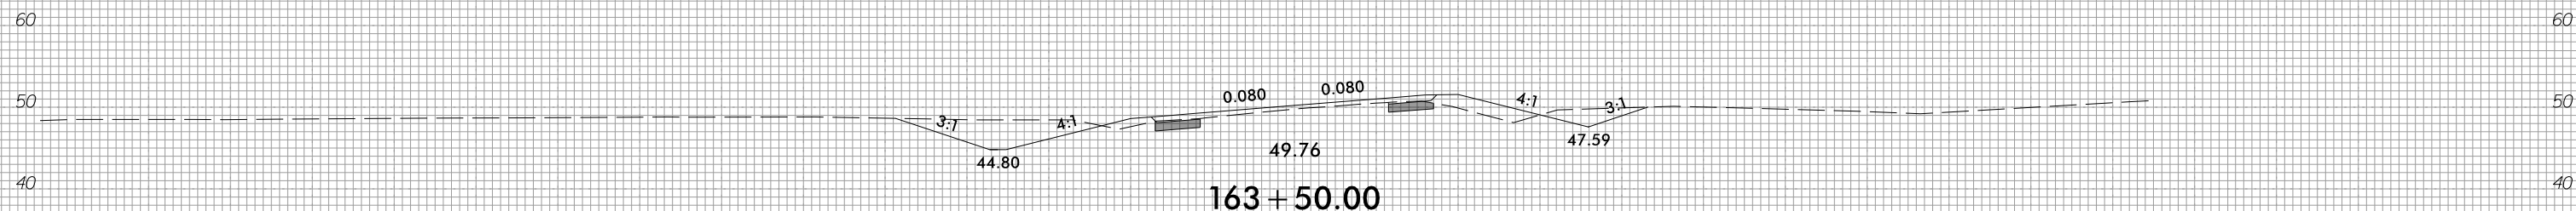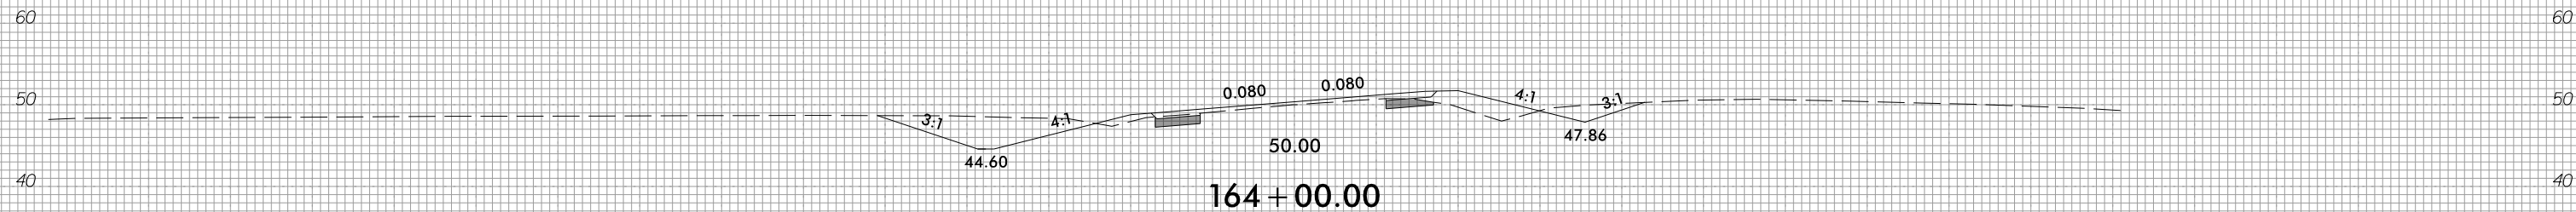

150 140 130 120 110 100 90 80 70 60 50 40 30 20 10 0 10 20 30 40 50 60 70 80 90 100 110 120 130 140 150








150 140 130 120 110 100 90 80 70 60 50 40 30 20 10 0 10 20 30 40 50 60 70 80 90 100 110 120 130 140 150

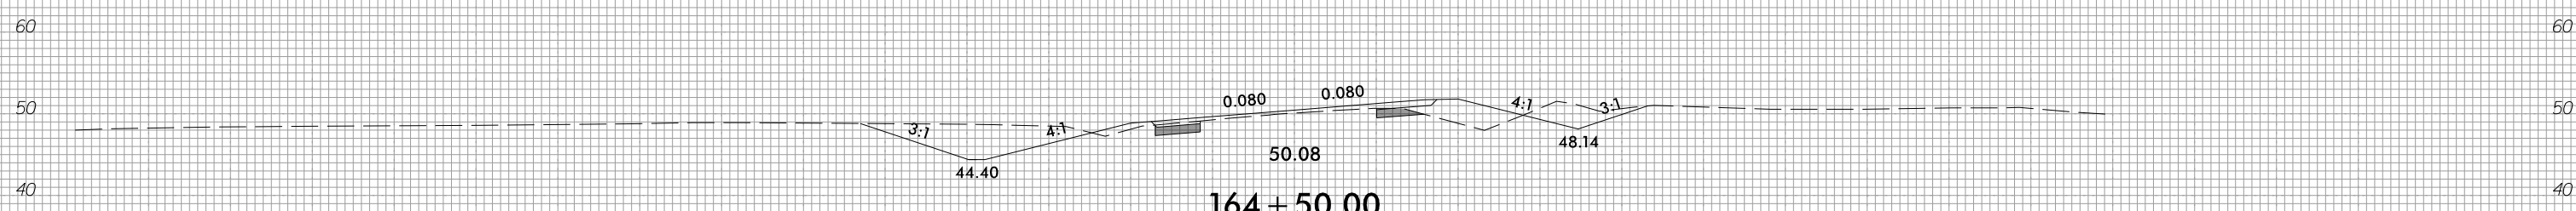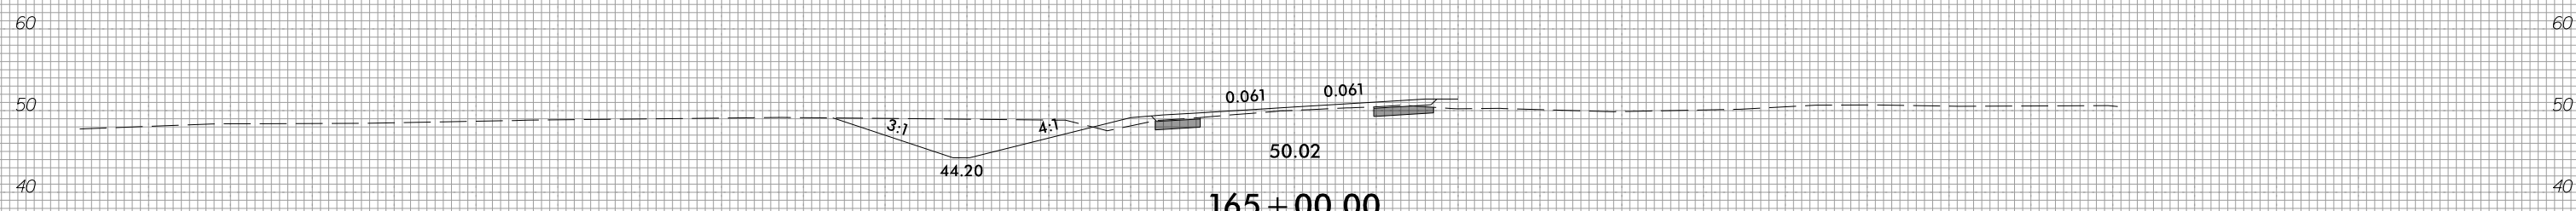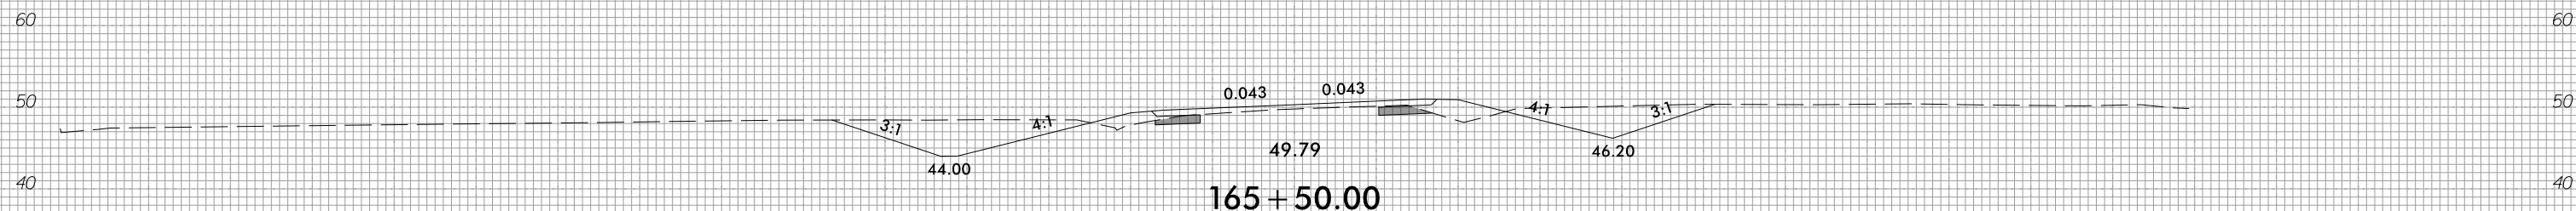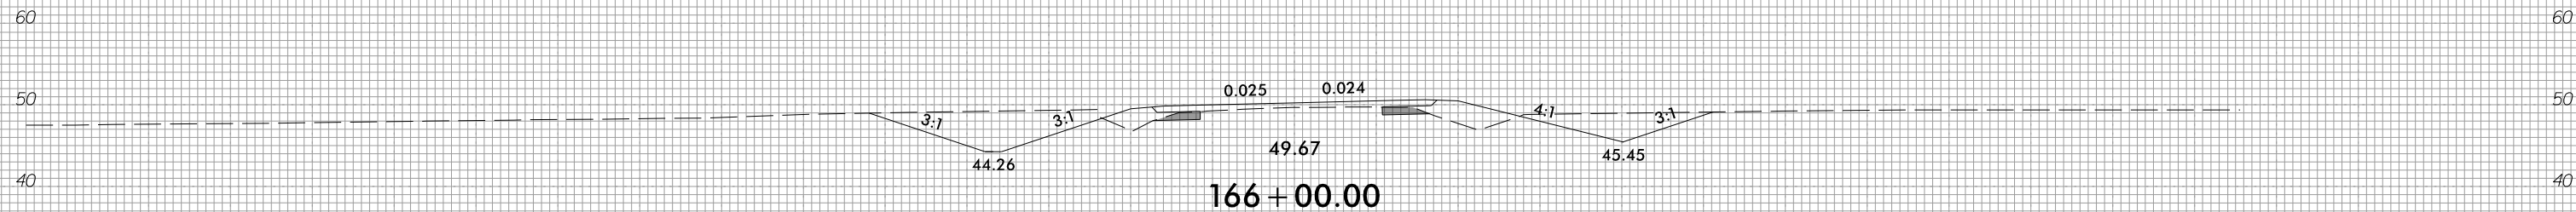

150 140 130 120 110 100 90 80 70 60 50 40 30 20 10 0 10 20 30 40 50 60 70 80 90 100 110 120 130 140 150









150 140 130 120 110 100 90 80 70 60 50 40 30 20 10 0 10 20 30 40 50 60 70 80 90 100 110 120 130 140 150

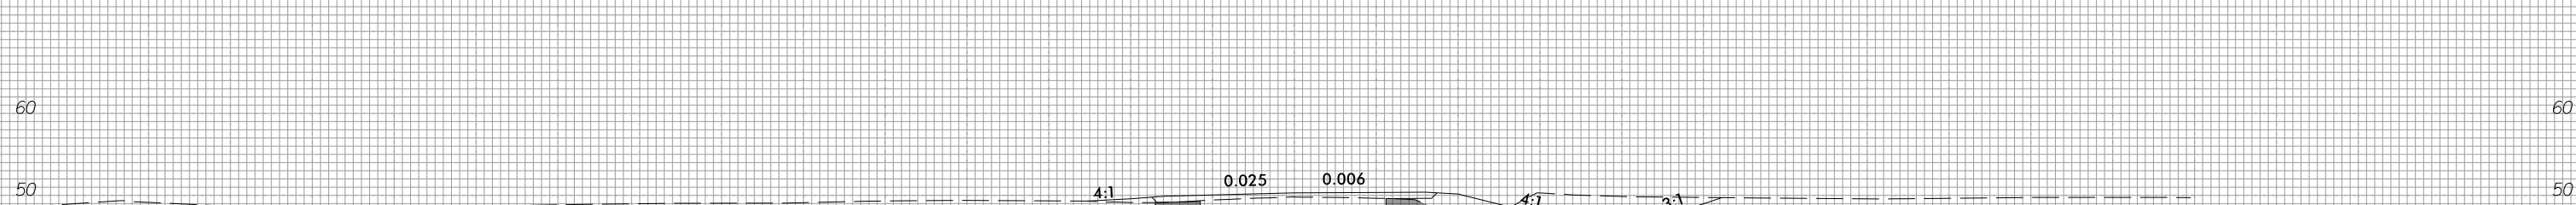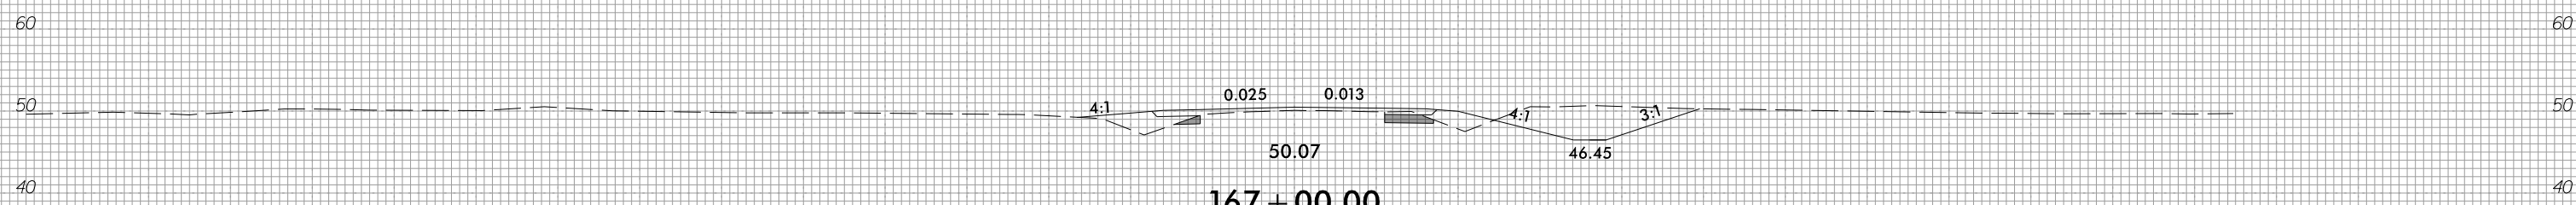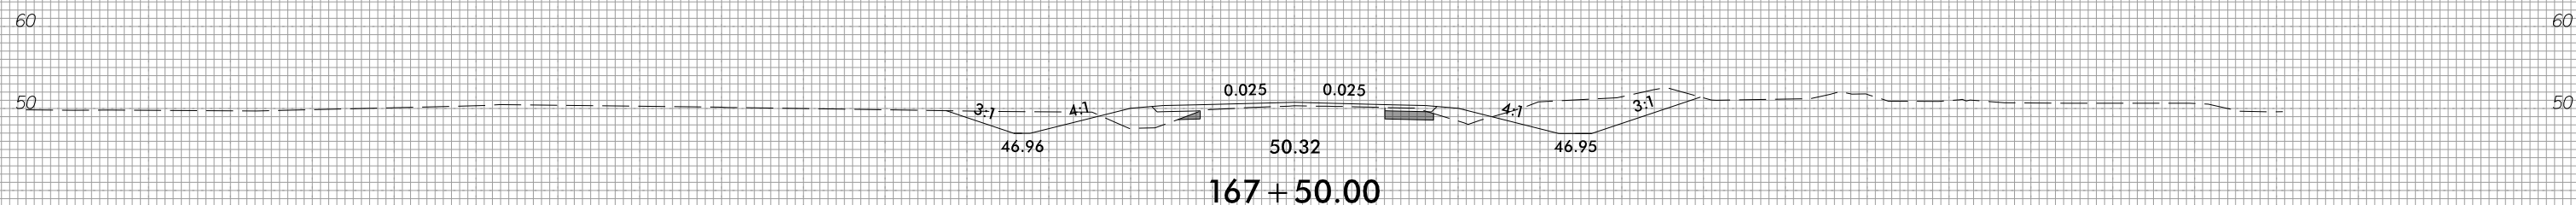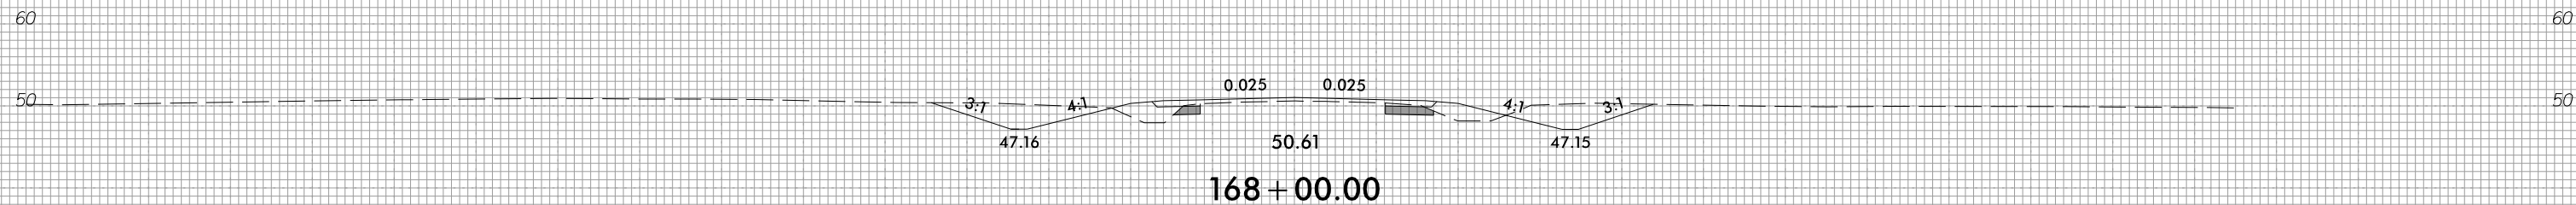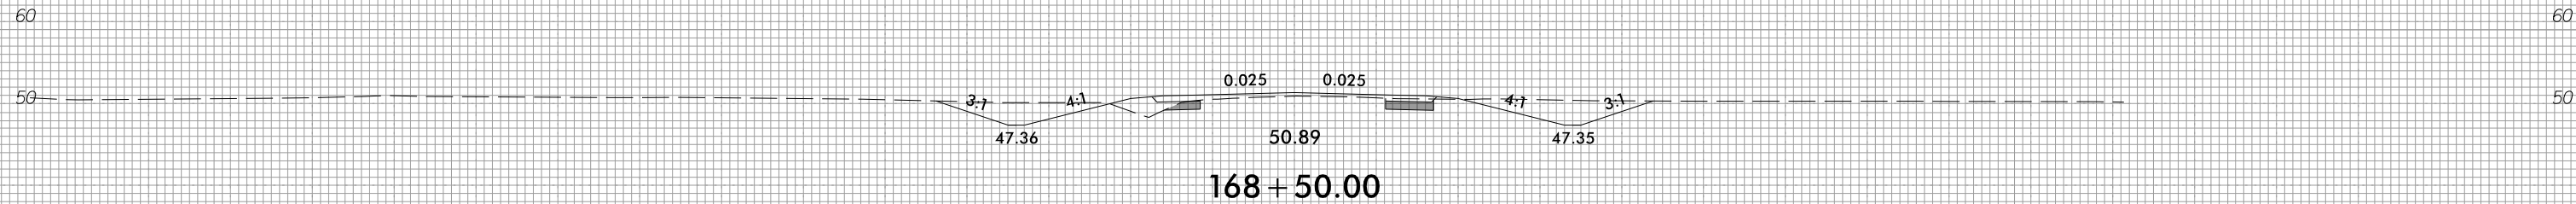

150 140 130 120 110 100 90 80 70 60 50 40 30 20 10 0 10 20 30 40 50 60 70 80 90 100 110 120 130 140 150









150 140 130 120 110 100 90 80 70 60 50 40 30 20 10 0 10 20 30 40 50 60 70 80 90 100 110 120 130 140 150

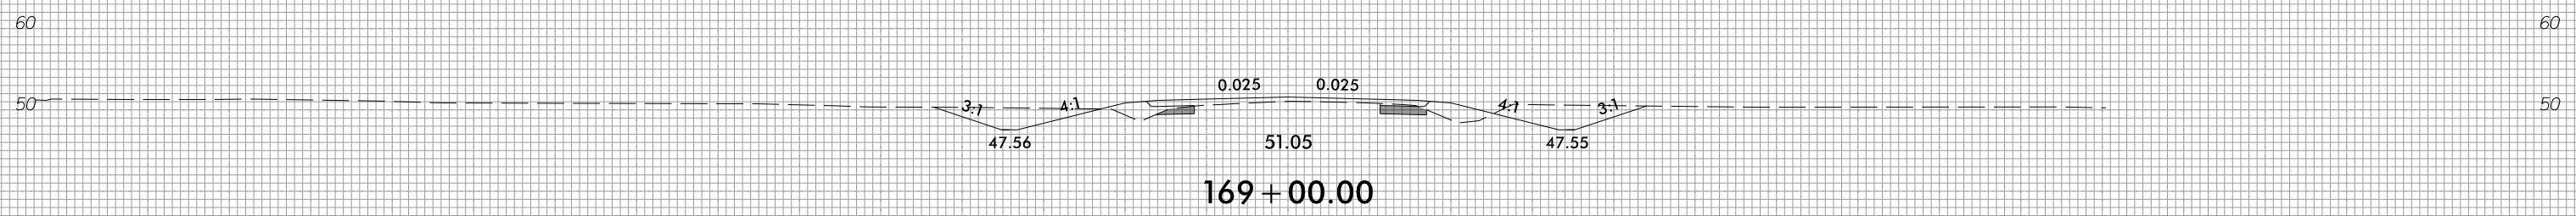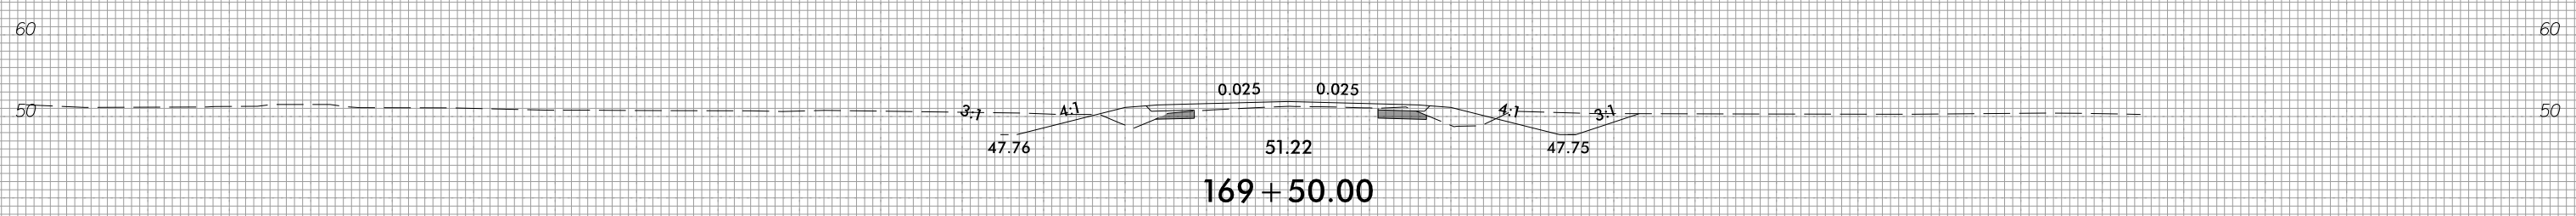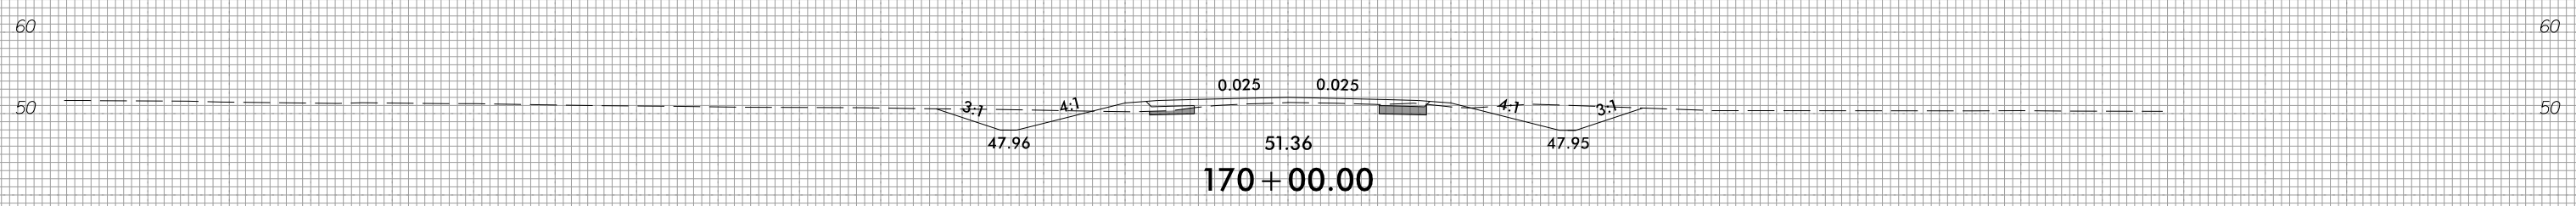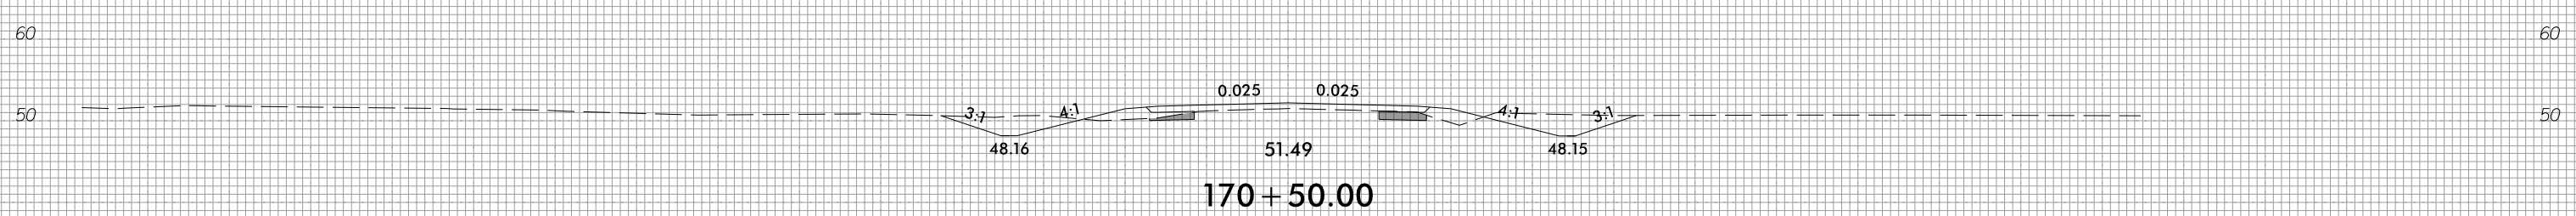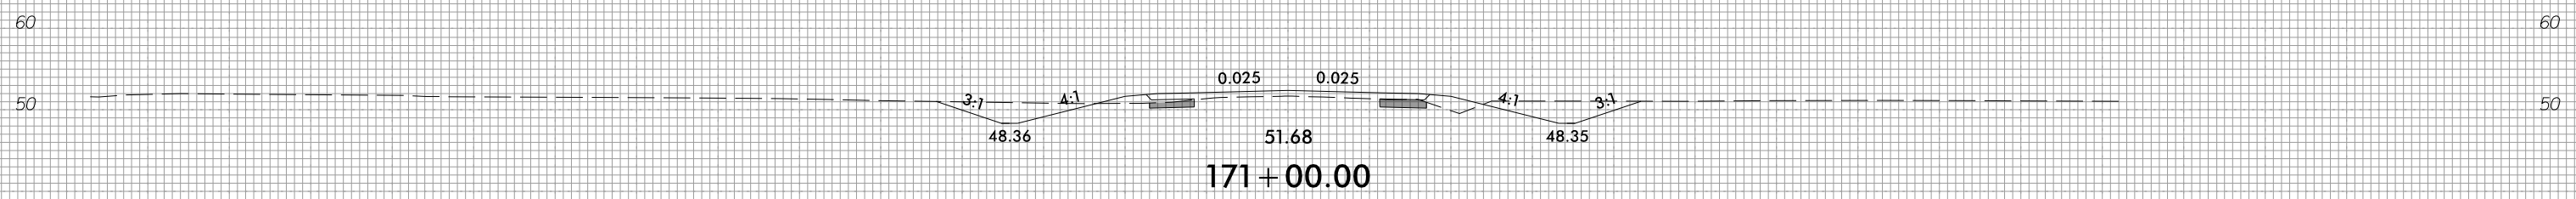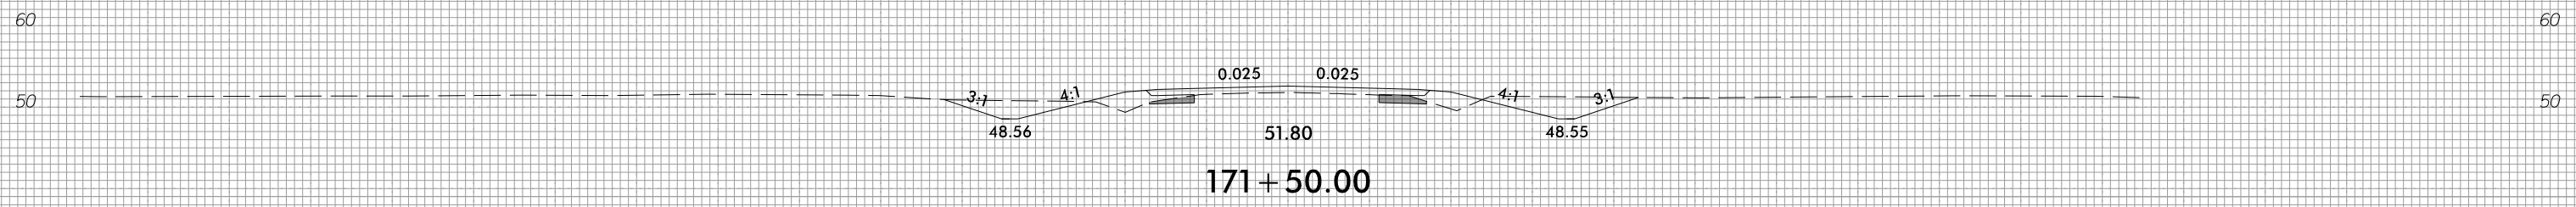

150 140 130 120 110 100 90 80 70 60 50 40 30 20 10 0 10 20 30 40 50 60 70 80 90 100 110 120 130 140 150









150 140 130 120 110 100 90 80 70 60 50 40 30 20 10 0 10 20 30 40 50 60 70 80 90 100 110 120 130 140 150

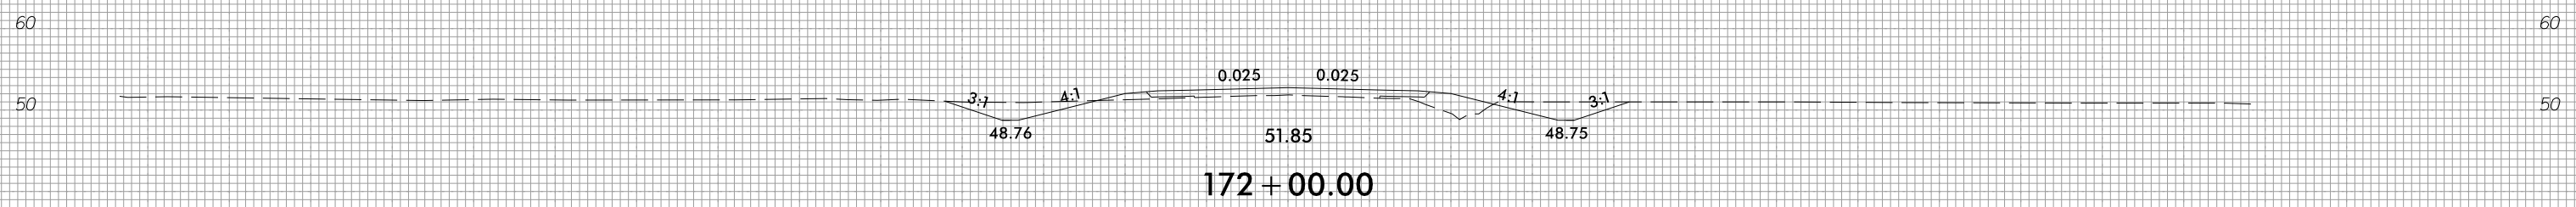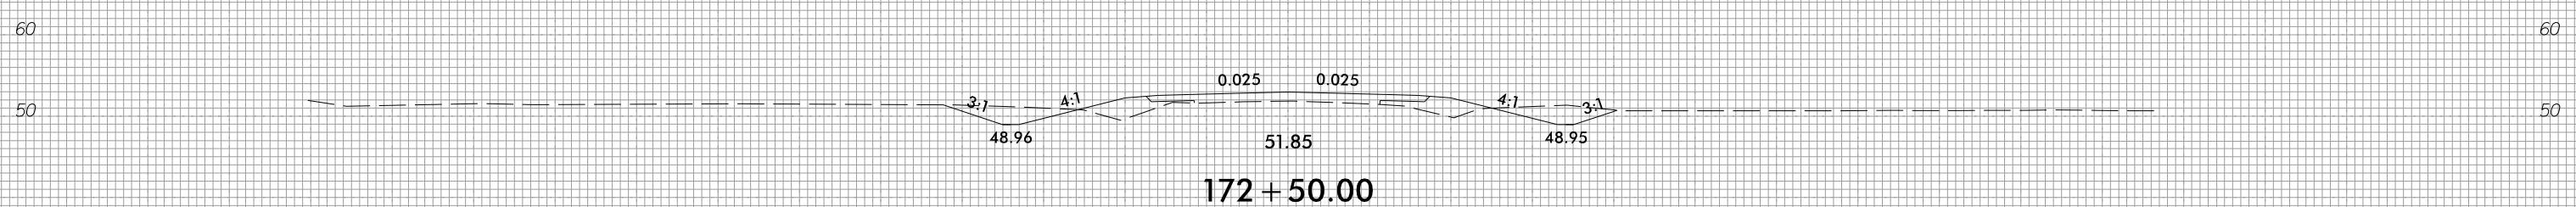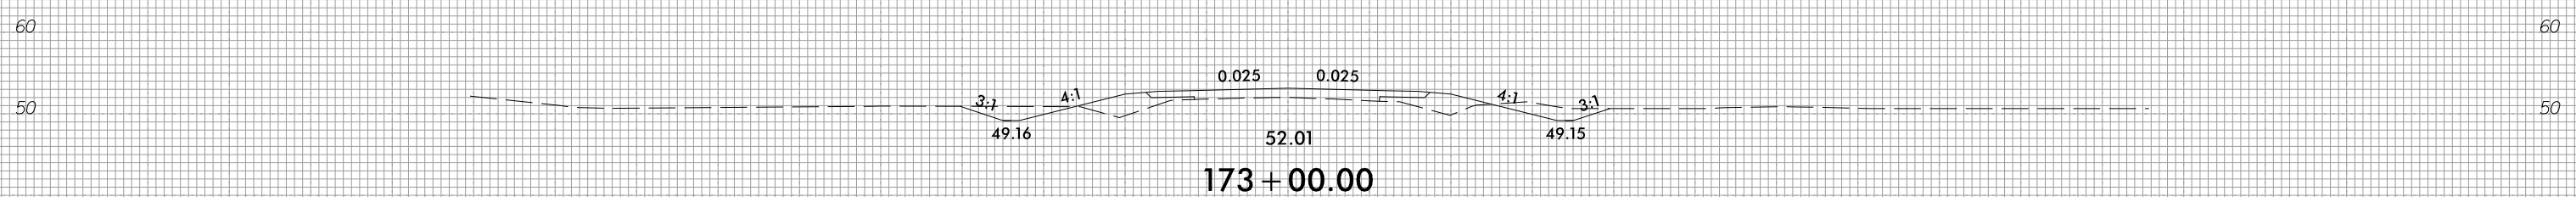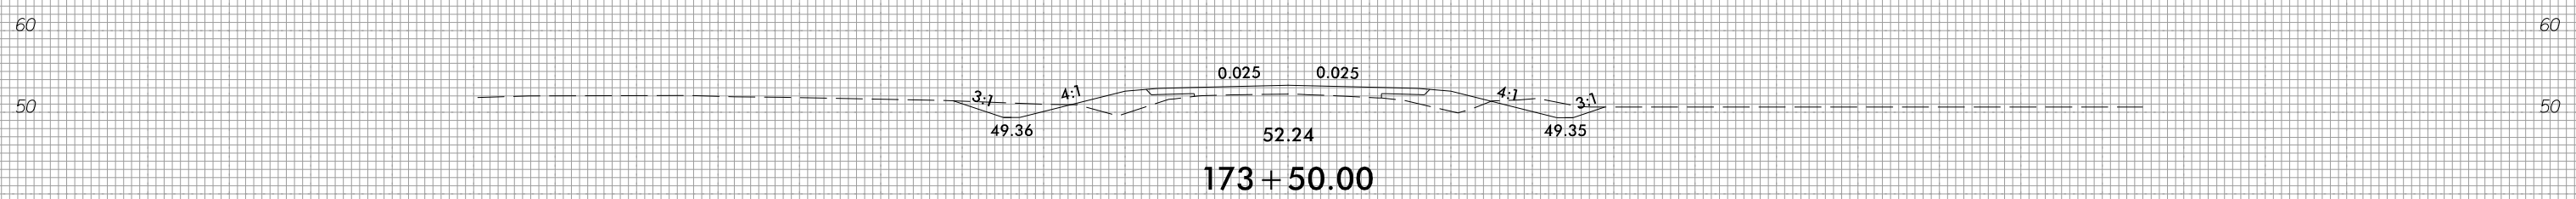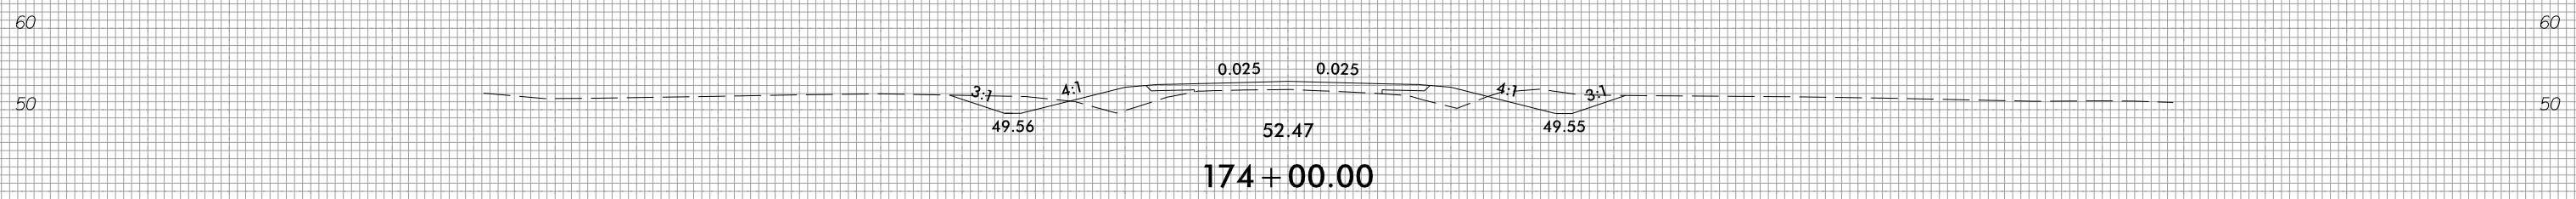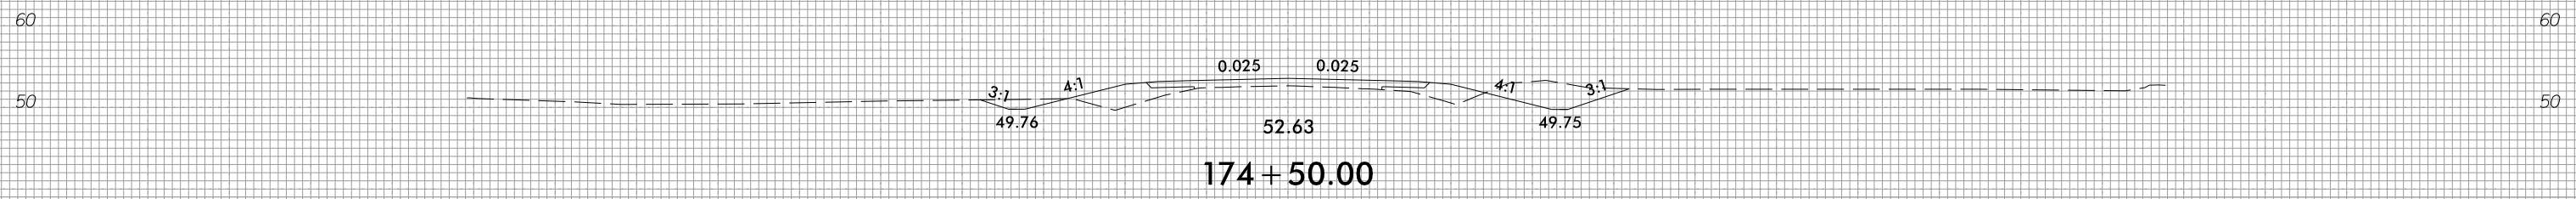


150 140 130 120 110 100 90 80 70 60 50 40 30 20 10 0 10 20 30 40 50 60 70 80 90 100 110 120 130 140 150

150 140 130 120 110 100 90 80 70 60 50 40 30 20 10 0 10 20 30 40 50 60 70 80 90 100 110 120 130 140 150

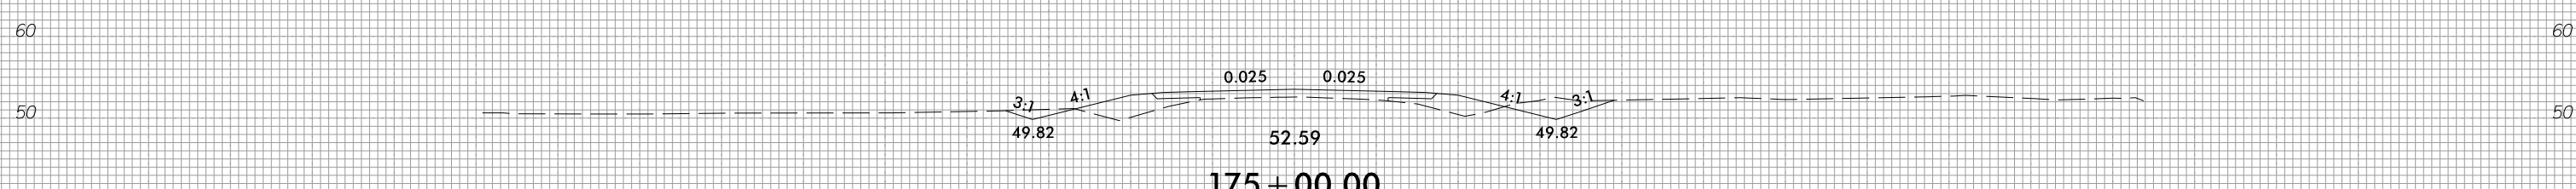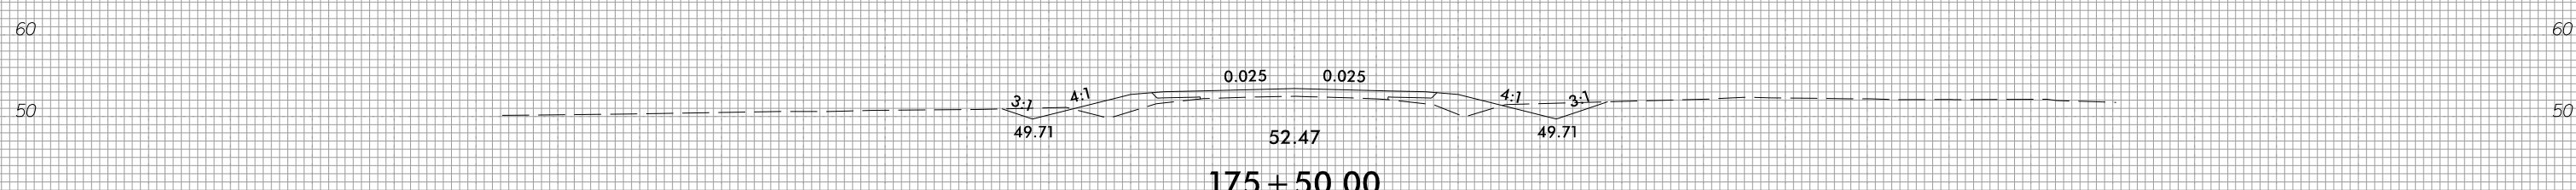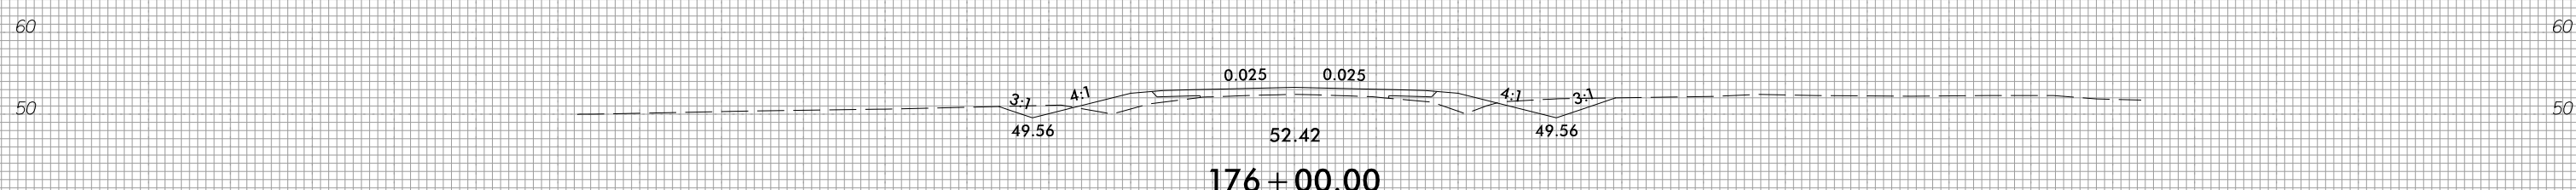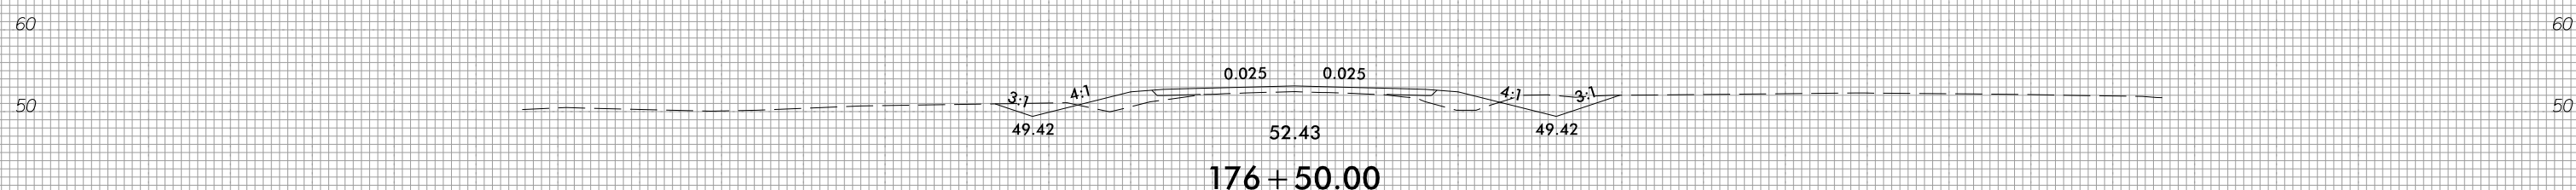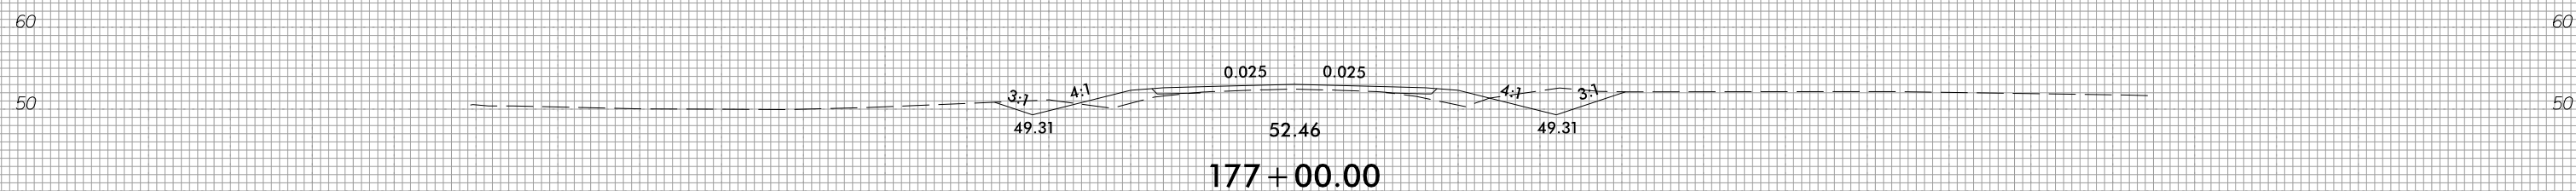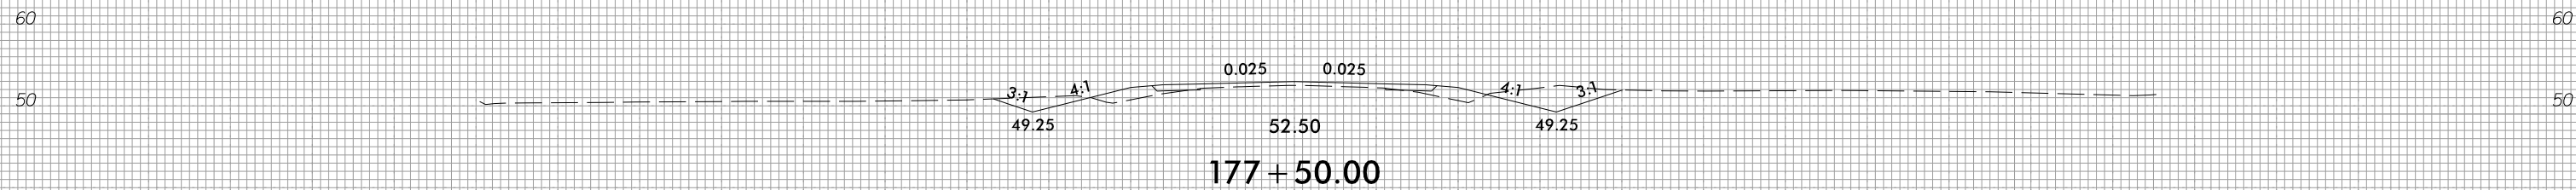


150 140 130 120 110 100 90 80 70 60 50 40 30 20 10 0 10 20 30 40 50 60 70 80 90 100 110 120 130 140 150


150 140 130 120 110 100 90 80 70 60 50 40 30 20 10 0 10 20 30 40 50 60 70 80 90 100 110 120 130 140 150

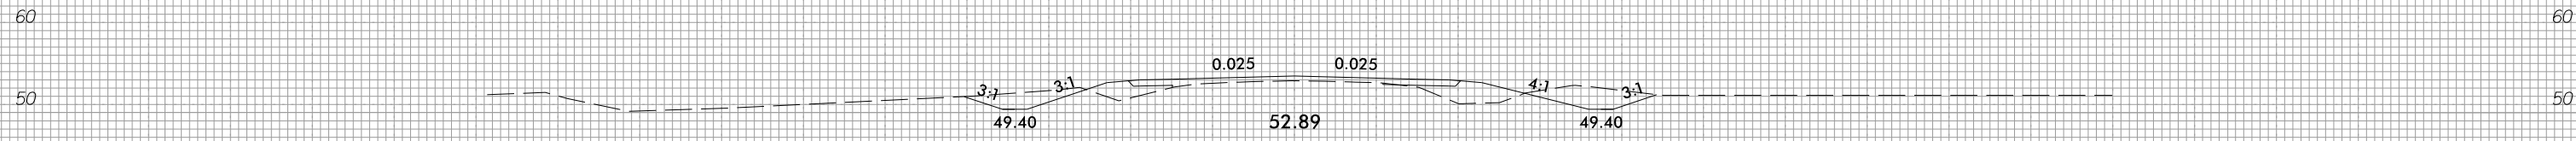


180+50.00

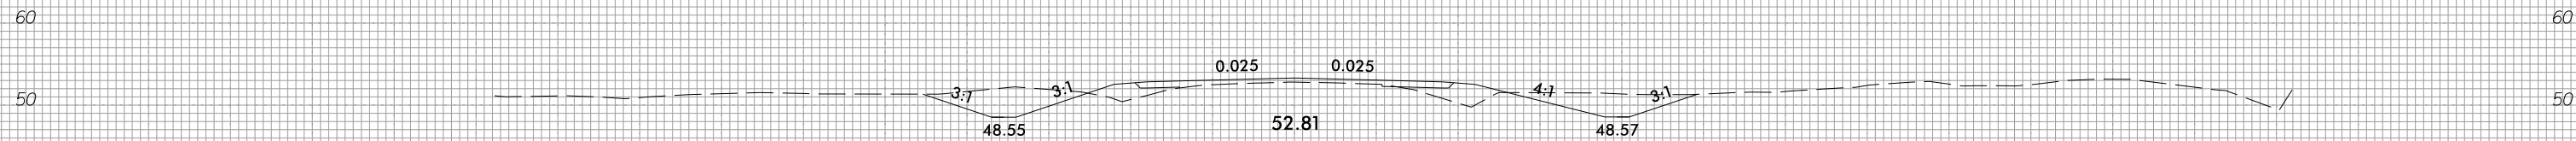


180+00.00

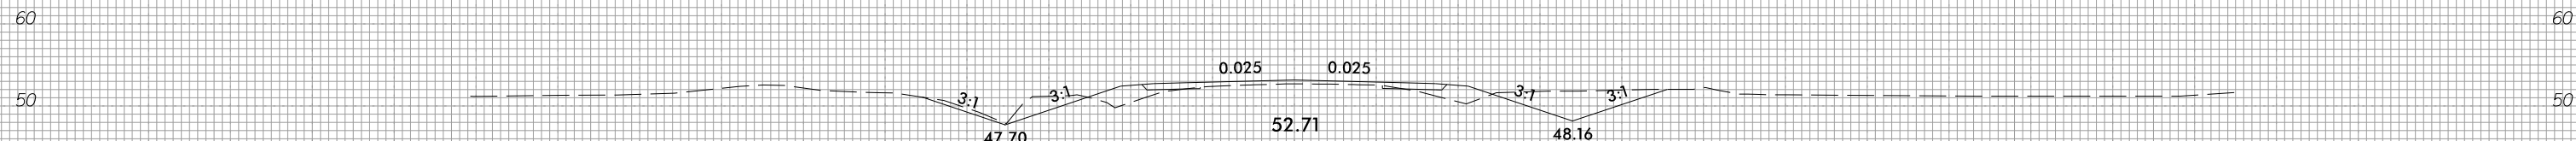


179+50.00

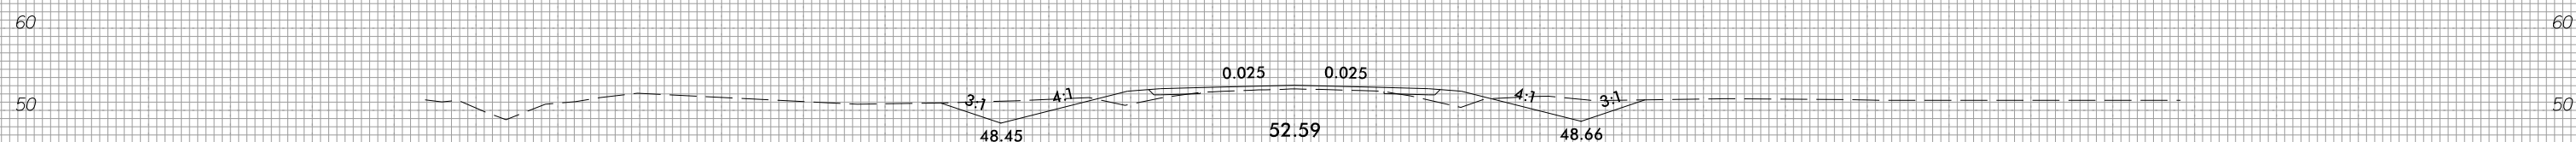

179+00.00

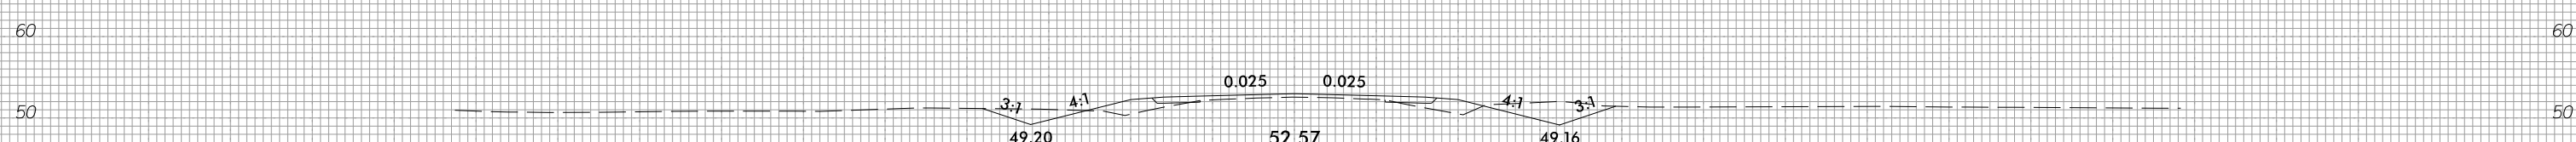

178+50.00






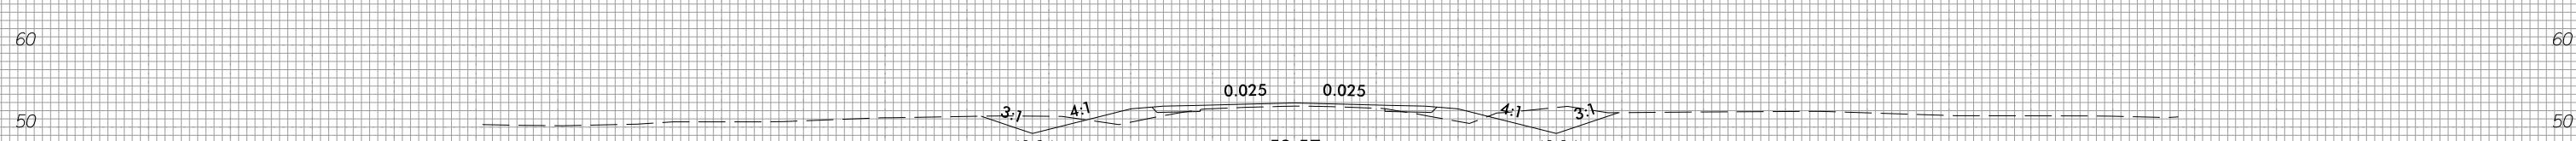


178+00.00




150 140 130 120 110 100 90 80 70 60 50 40 30 20 10 0 10 20 30 40 50 60 70 80 90 100 110 120 130 140 150

150 140 130 120 110 100 90 80 70 60 50 40 30 20 10 0 10 20 30 40 50 60 70 80 90 100 110 120 130 140 150

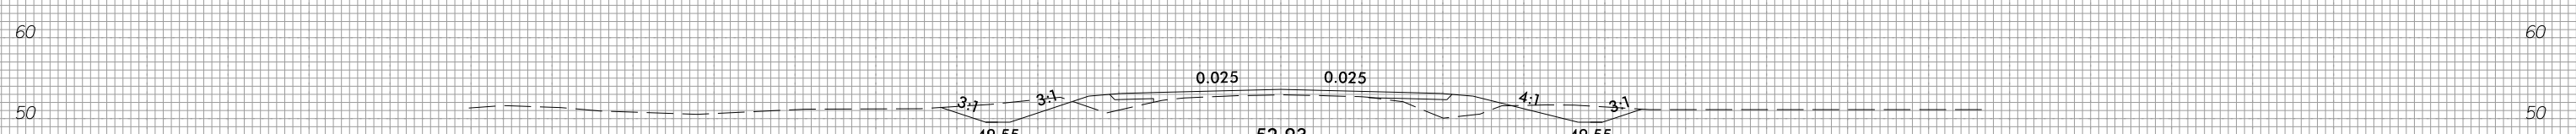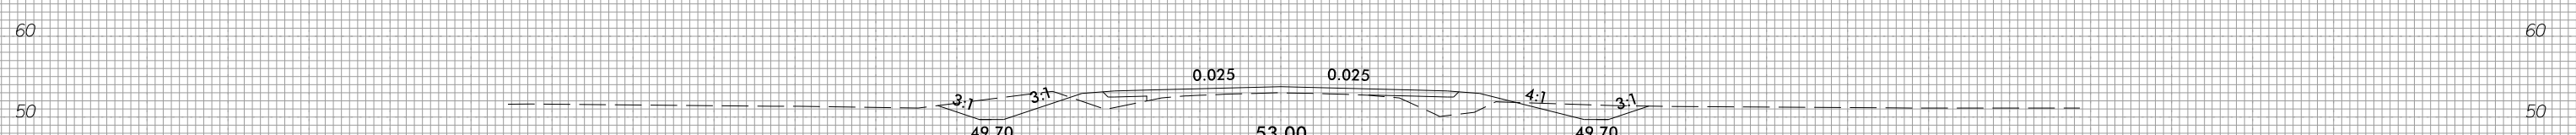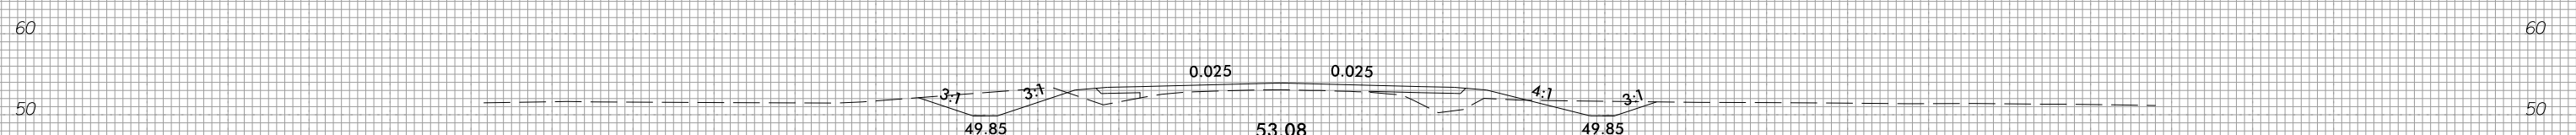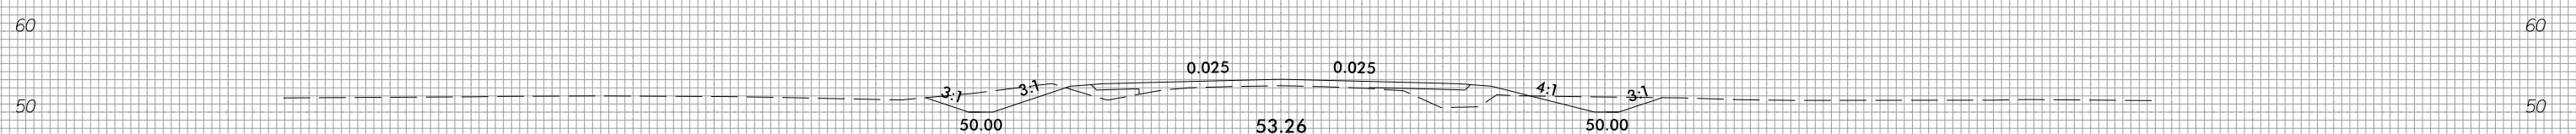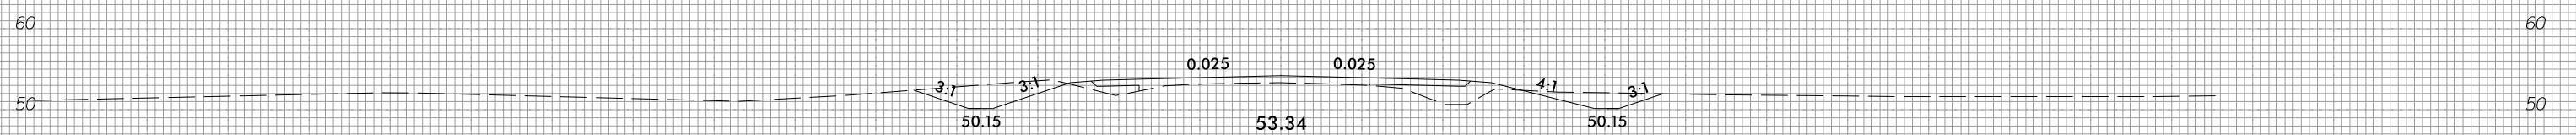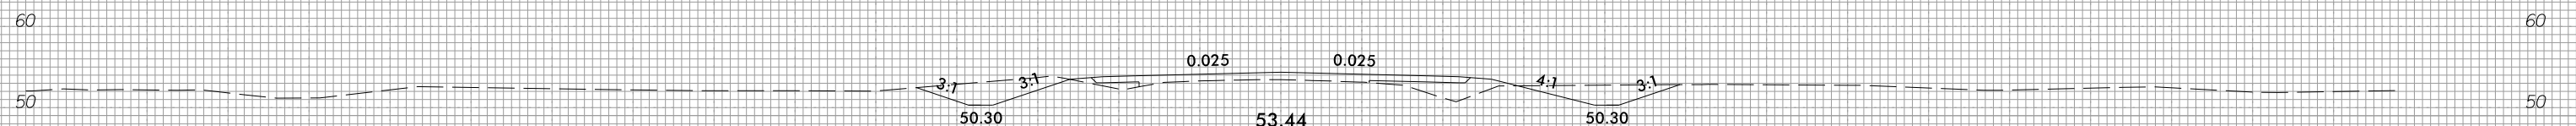


150 140 130 120 110 100 90 80 70 60 50 40 30 20 10 0 10 20 30 40 50 60 70 80 90 100 110 120 130 140 150


150 140 130 120 110 100 90 80 70 60 50 40 30 20 10 0 10 20 30 40 50 60 70 80 90 100 110 120 130 140 150

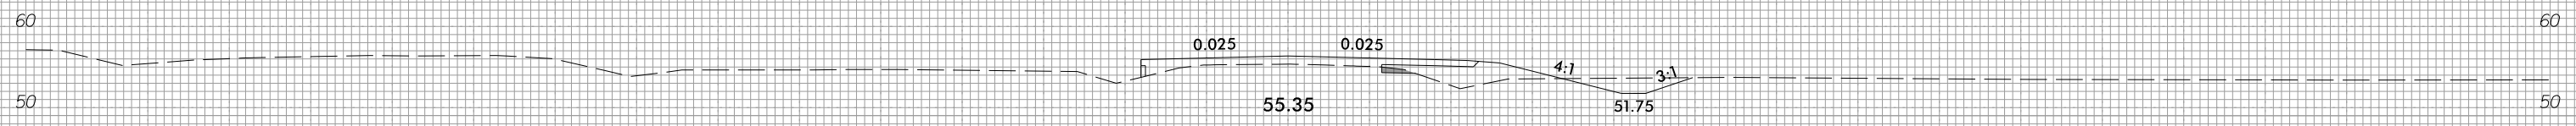


186 + 50.00

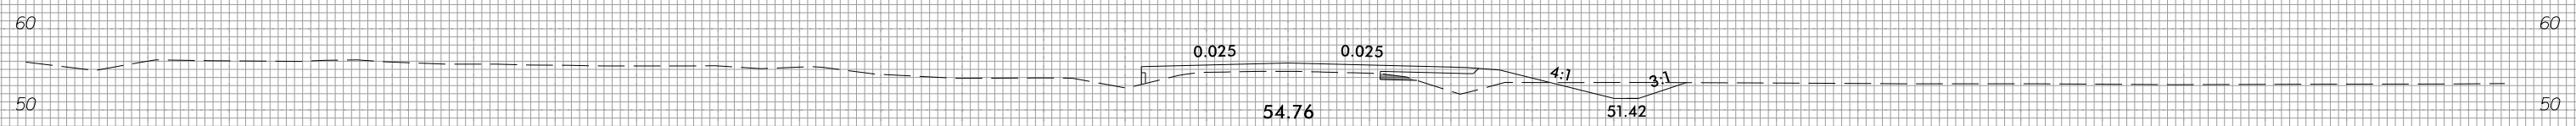


186 + 00.00

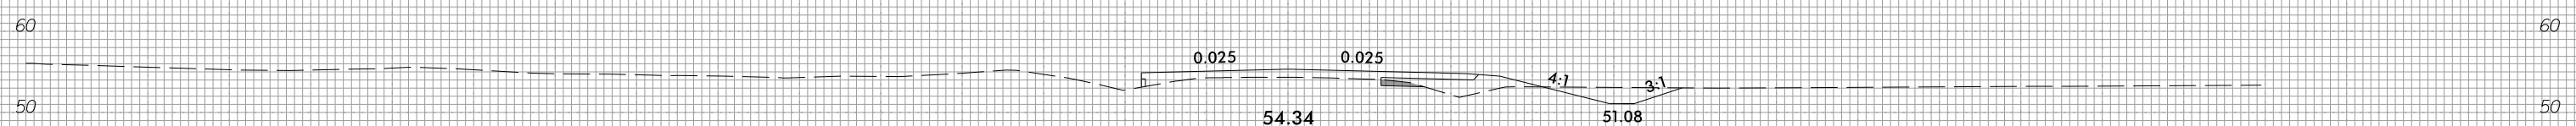


185 + 50.00

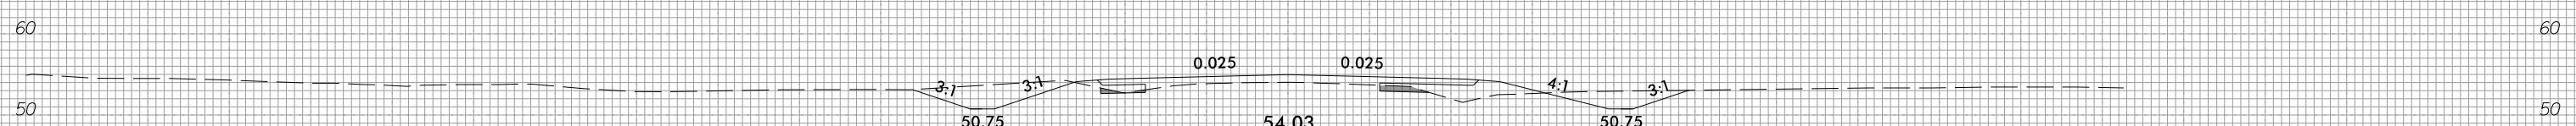

185 + 00.00

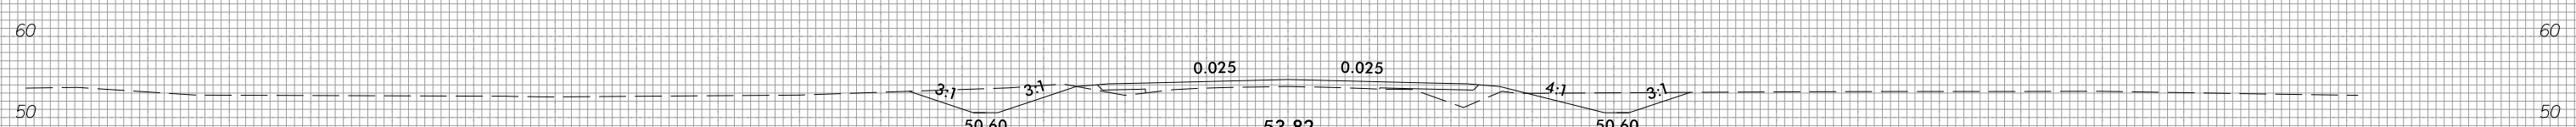

184 + 50.00

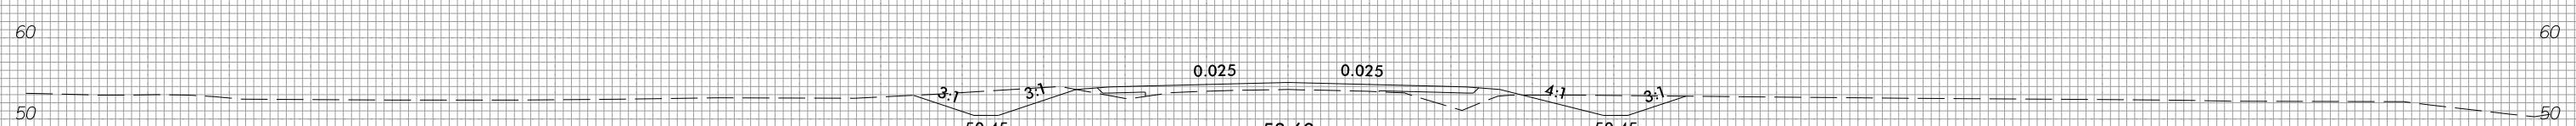

184 + 00.00








150 140 130 120 110 100 90 80 70 60 50 40 30 20 10 0 10 20 30 40 50 60 70 80 90 100 110 120 130 140 150

8/23/99



PROJ. REFERENCE NO.	SHEET NO.
R-4705	X-66

150 140 130 120 110 100 90 80 70 60 50 40 30 20 10 0 10 20 30 40 50 60 70 80 90 100 110 120 130 140 150

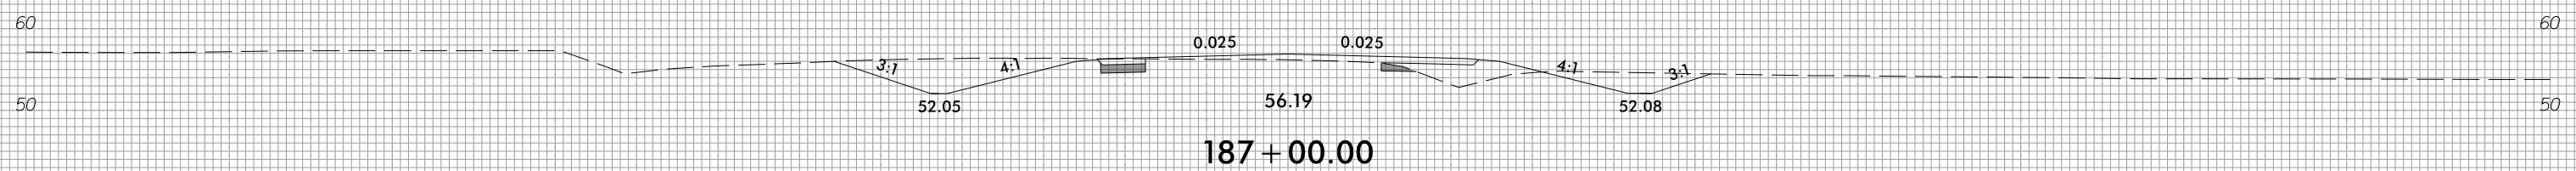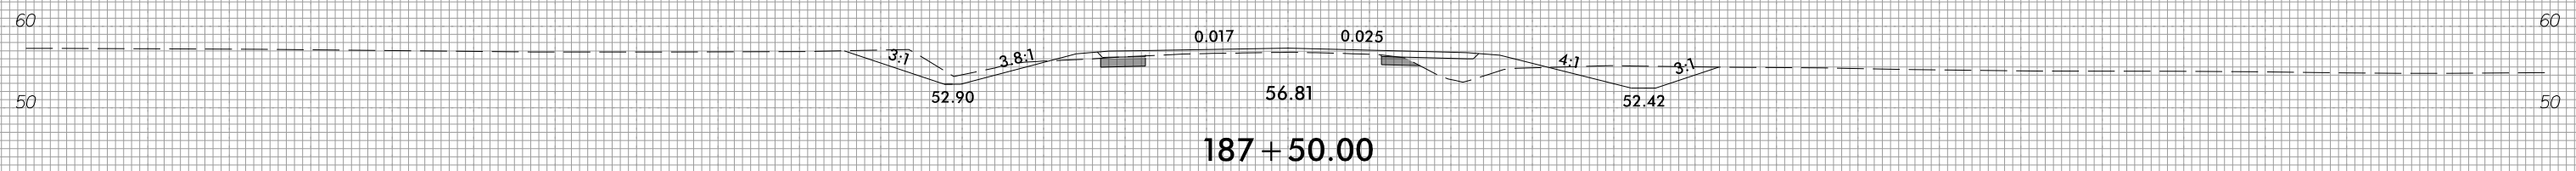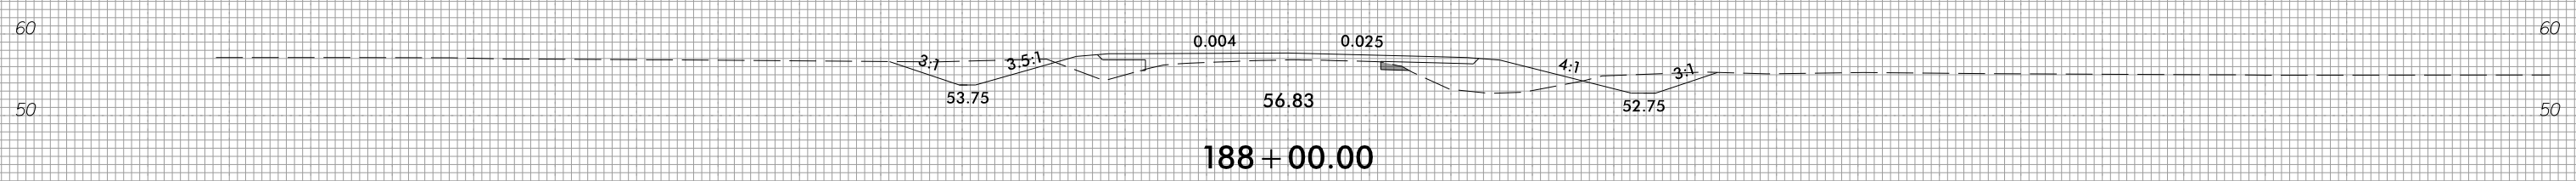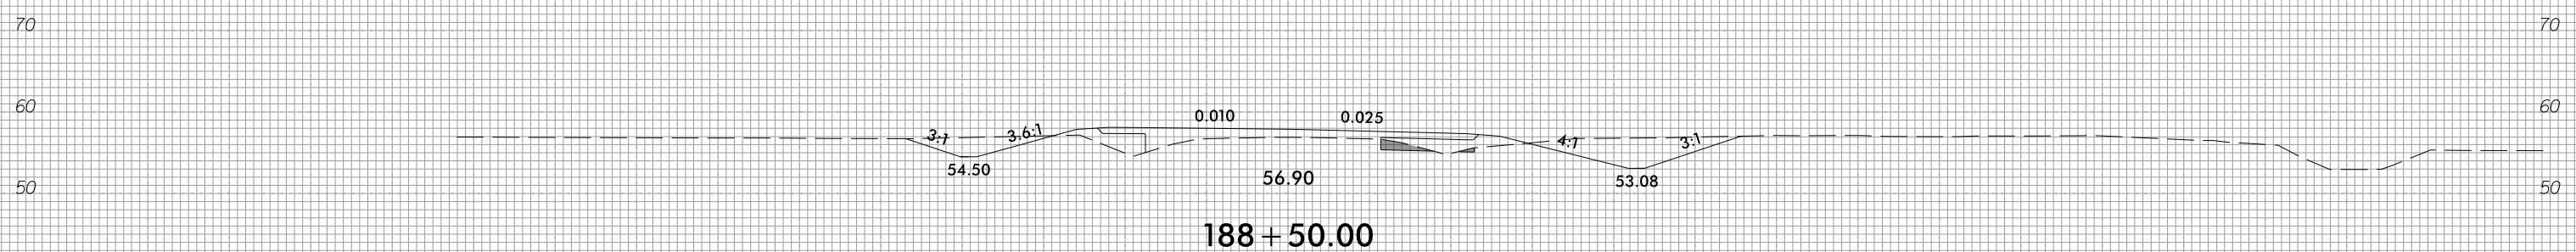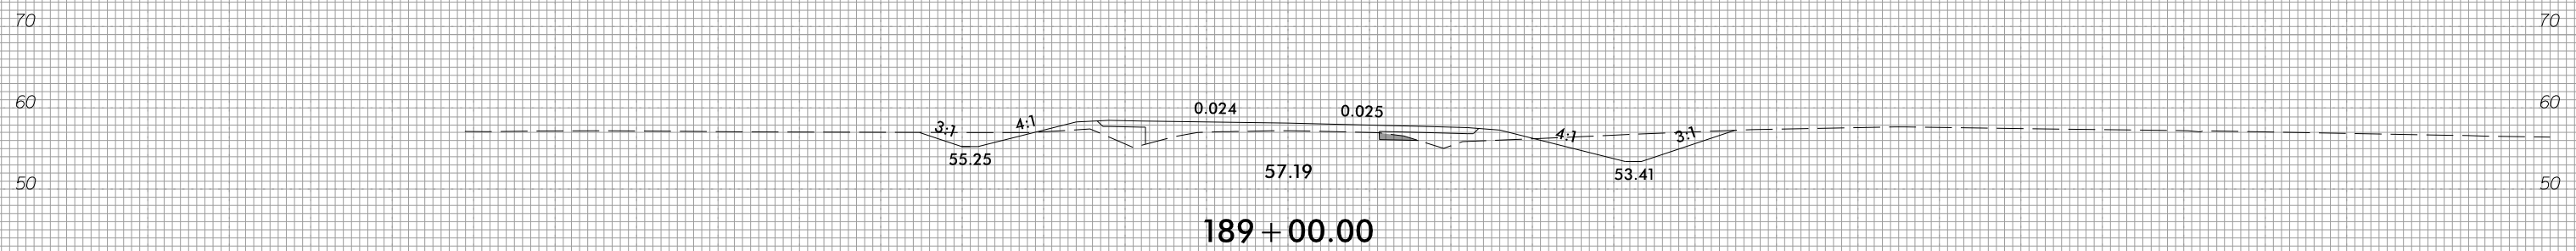

150 140 130 120 110 100 90 80 70 60 50 40 30 20 10 0 10 20 30 40 50 60 70 80 90 100 110 120 130 140 150






3/28/2022
 I:\S\18705_Rdy_xpl_1.dgn
 I:\S\18705_Rdy

8/23/99



PROJ. REFERENCE NO.	SHEET NO.
R-4705	X-67

150 140 130 120 110 100 90 80 70 60 50 40 30 20 10 0 10 20 30 40 50 60 70 80 90 100 110 120 130 140 150

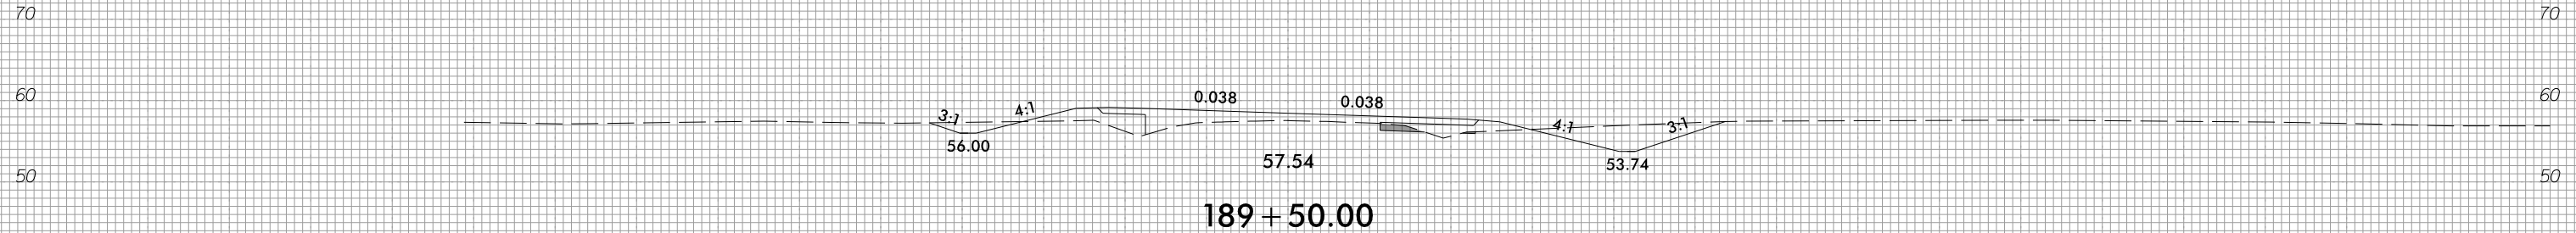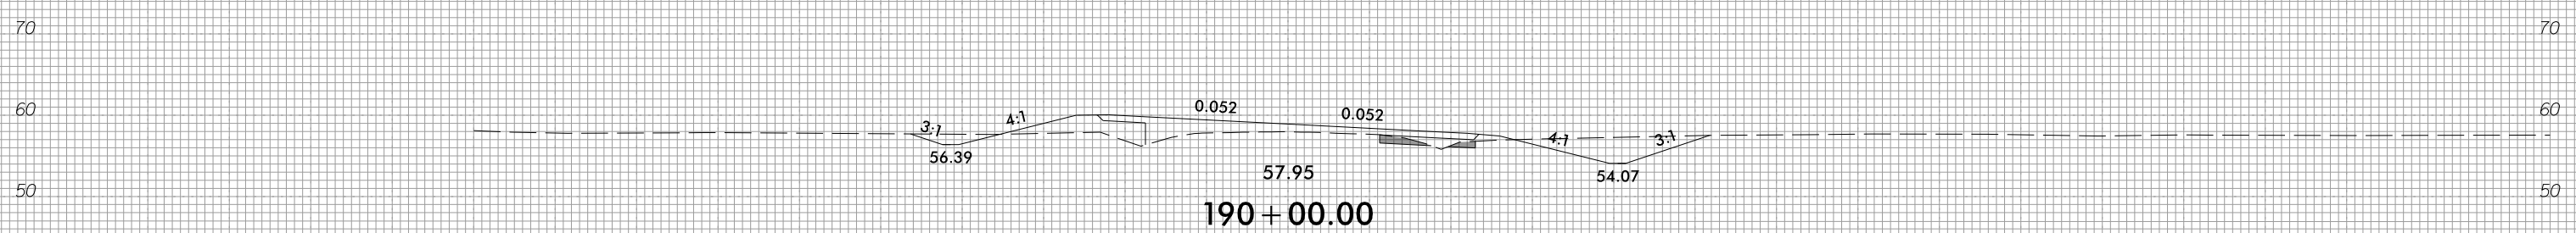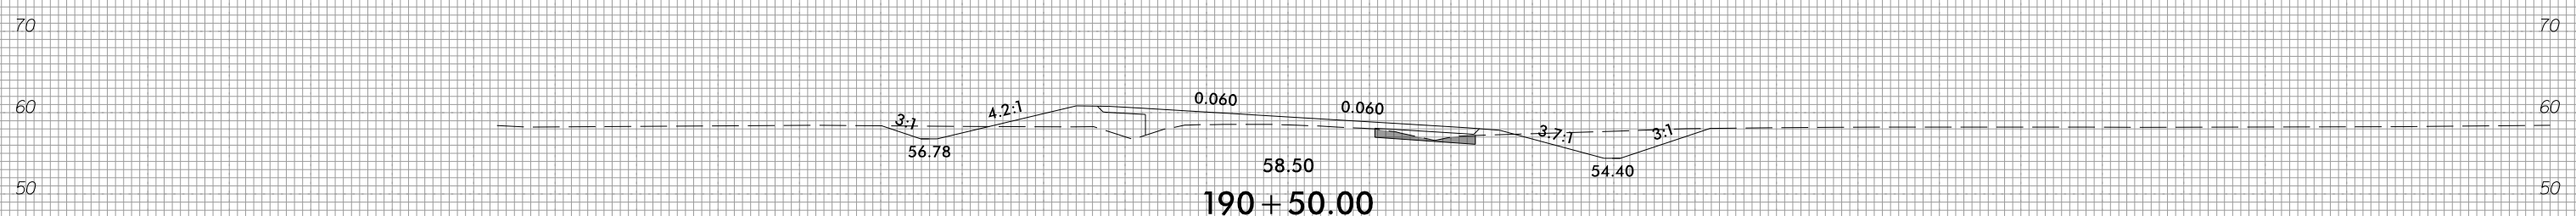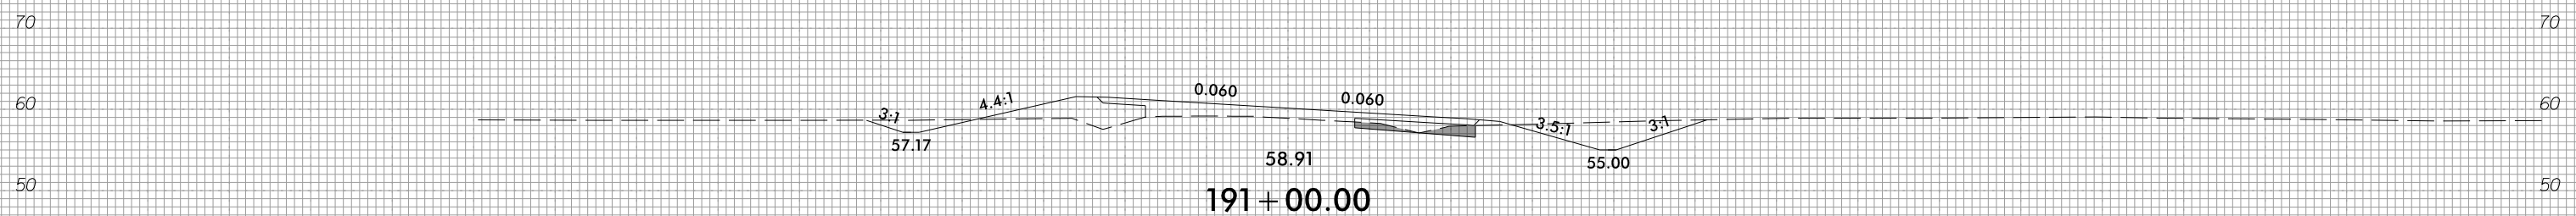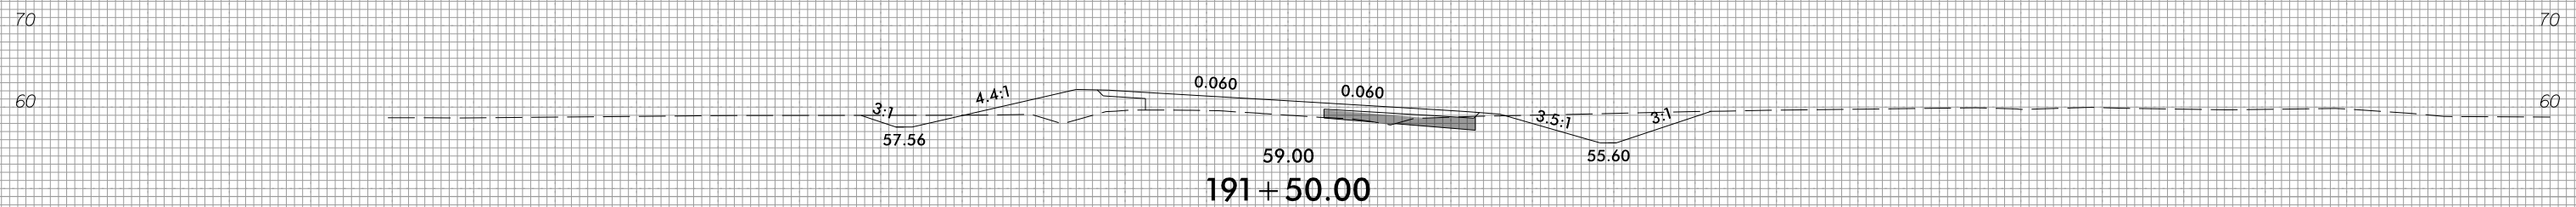

150 140 130 120 110 100 90 80 70 60 50 40 30 20 10 0 10 20 30 40 50 60 70 80 90 100 110 120 130 140 150






3/28/2022
 T:\S\18905_Rdy_xpl.l.dgn
 T:\S\18905_Rdy

8/23/99



PROJ. REFERENCE NO.	SHEET NO.
R-4705	X-68

150 140 130 120 110 100 90 80 70 60 50 40 30 20 10 0 10 20 30 40 50 60 70 80 90 100 110 120 130 140 150

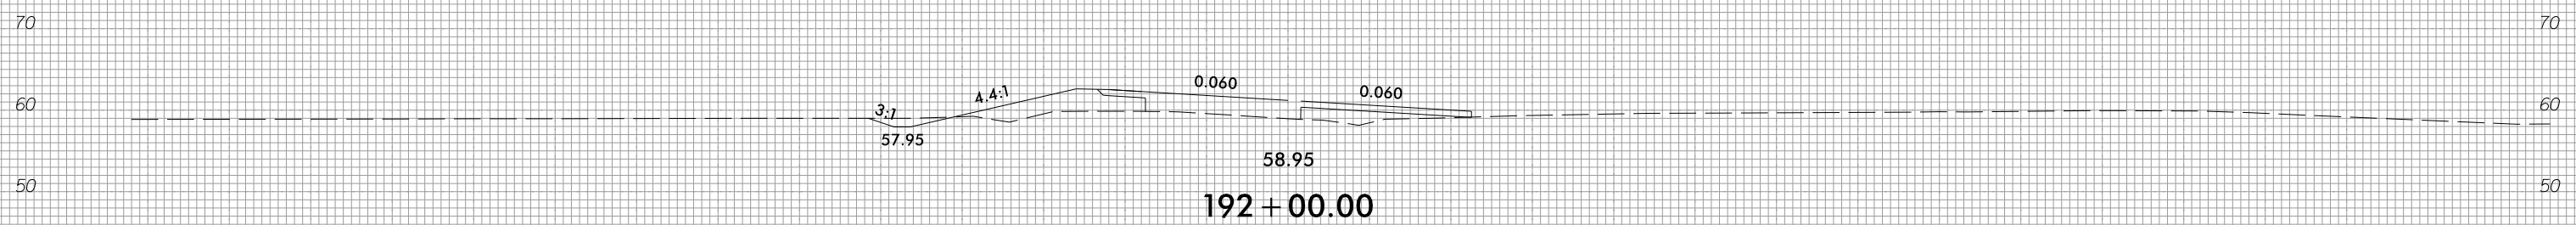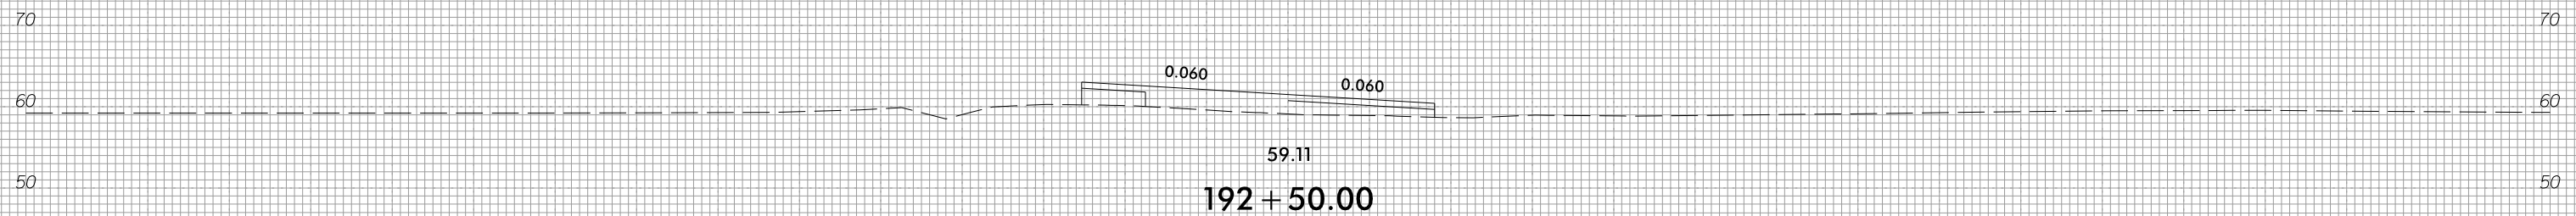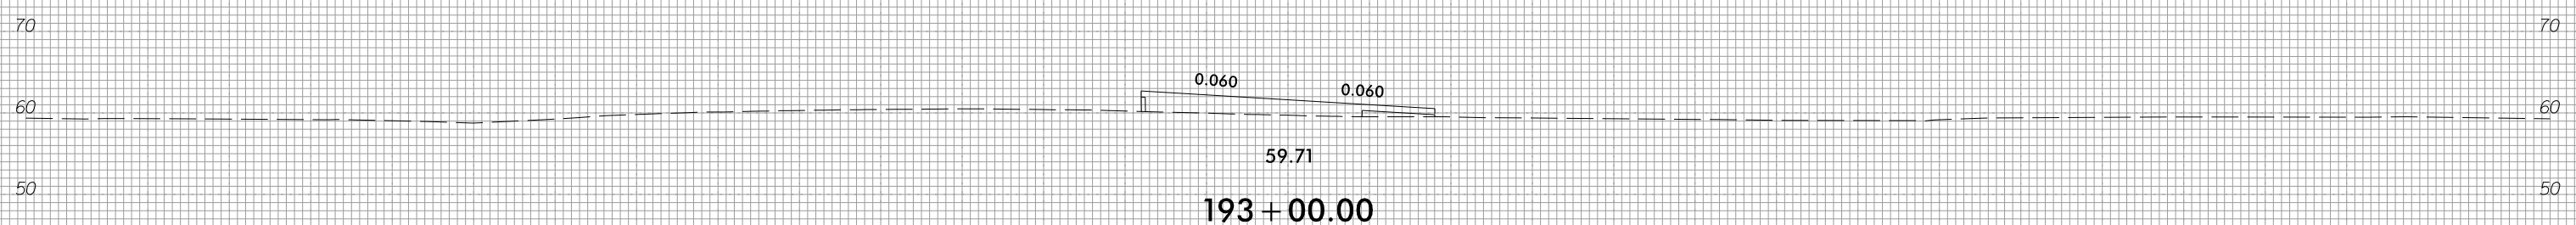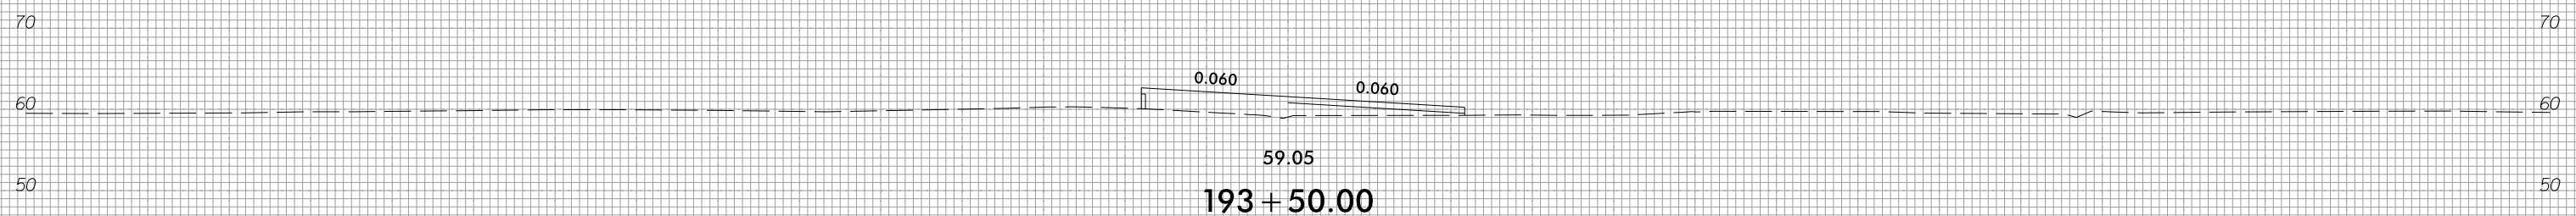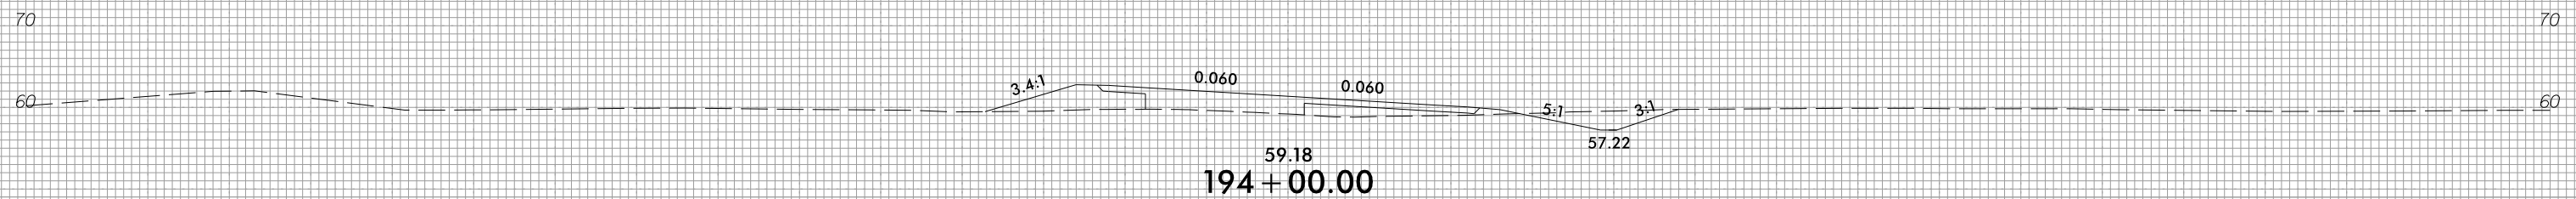

150 140 130 120 110 100 90 80 70 60 50 40 30 20 10 0 10 20 30 40 50 60 70 80 90 100 110 120 130 140 150

3/28/2022
1:51:40 PM
I:\S\19205_Rdy_xpl_1.dgn

8/23/99




PROJ. REFERENCE NO.
R-4705

SHEET NO.
X-69


150 140 130 120 110 100 90 80 70 60 50 40 30 20 10 0 10 20 30 40 50 60 70 80 90 100 110 120 130 140 150




196 + 00.00

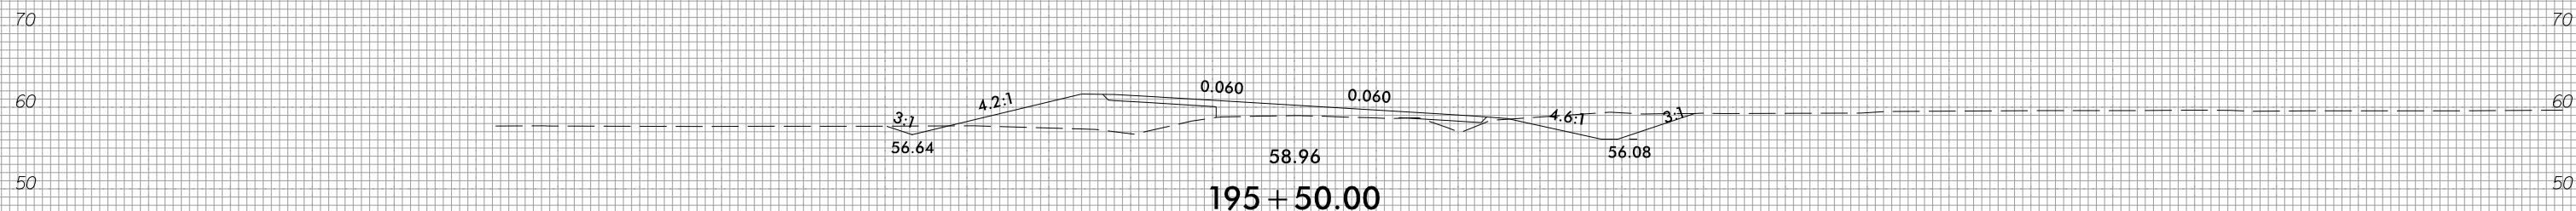

195 + 50.00

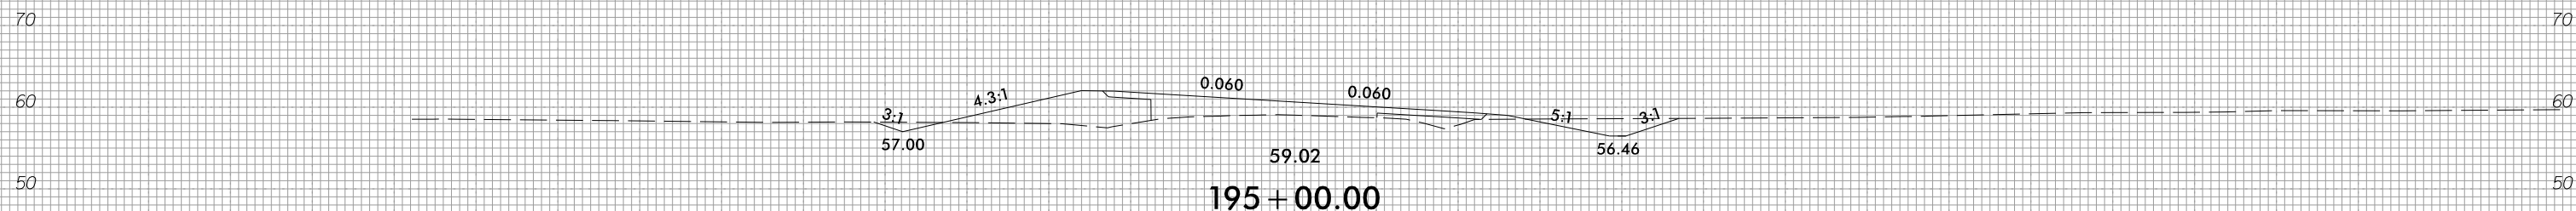

195 + 00.00

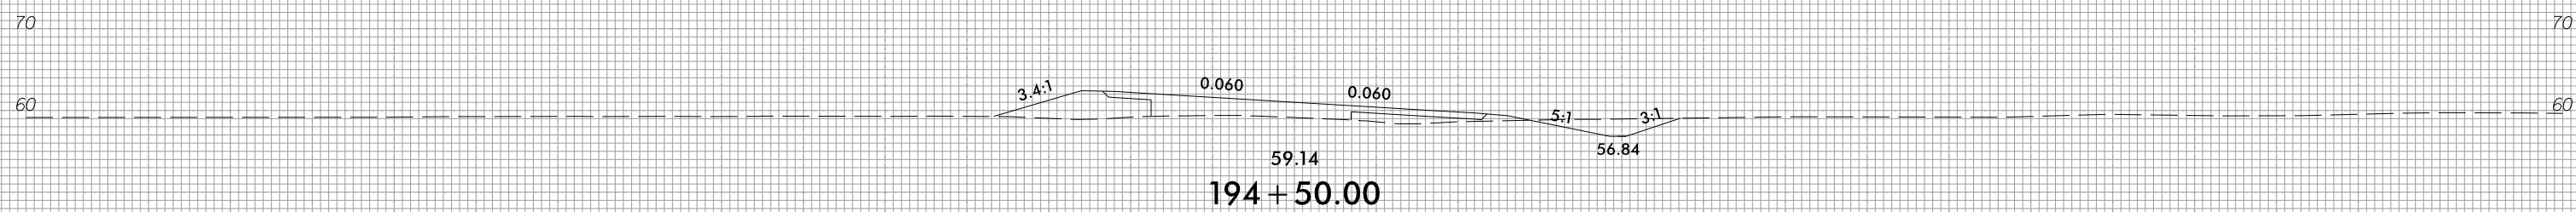


194 + 50.00








150 140 130 120 110 100 90 80 70 60 50 40 30 20 10 0 10 20 30 40 50 60 70 80 90 100 110 120 130 140 150

3/28/2022
I:\S\194705_Rdy_xpl_1.dgn
I:\S\194705

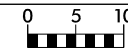






150 140 130 120 110 100 90 80 70 60 50 40 30 20 10 0 10 20 30 40 50 60 70 80 90 100 110 120 130 140 150

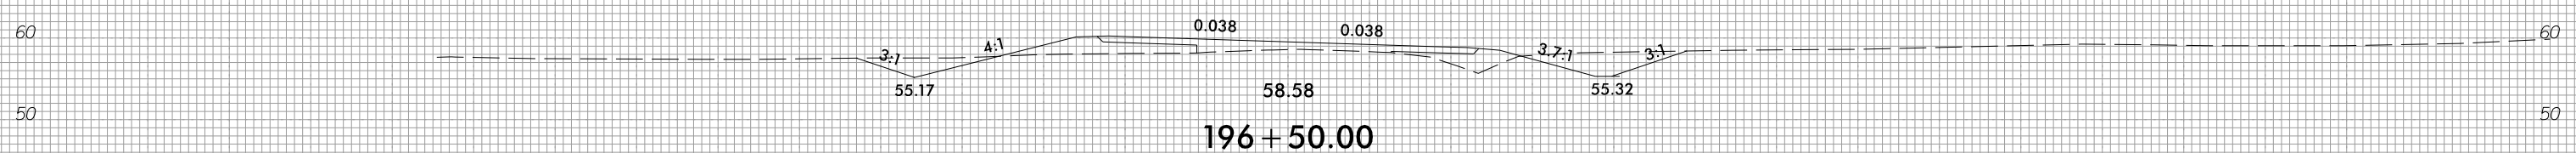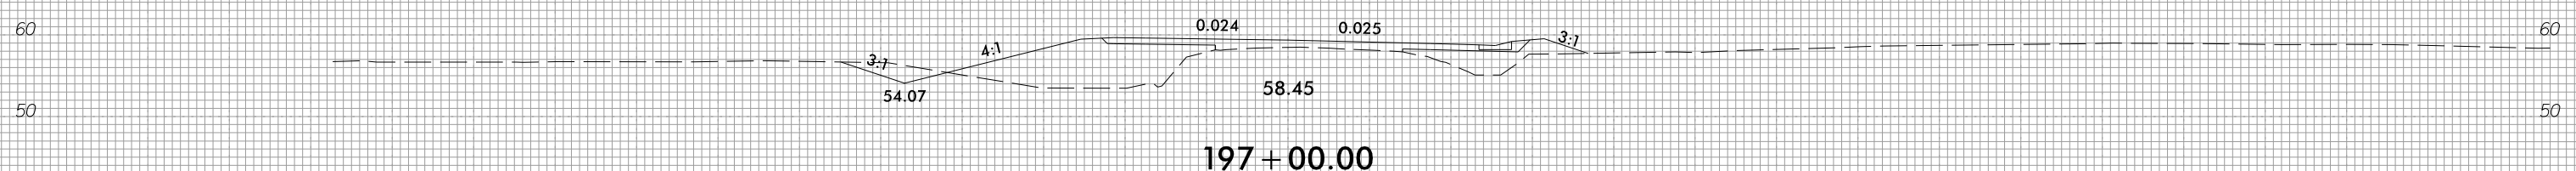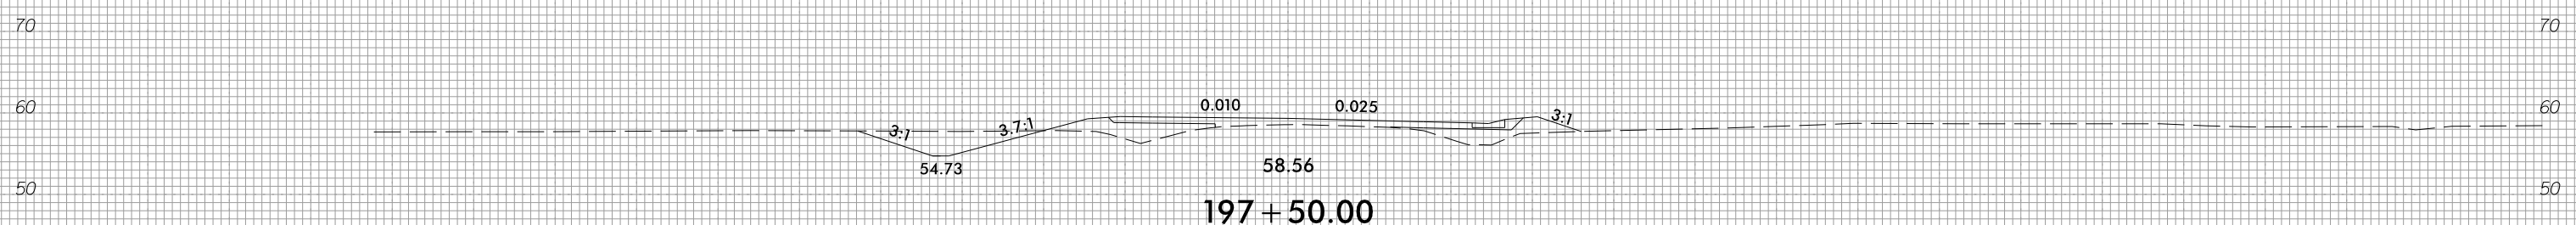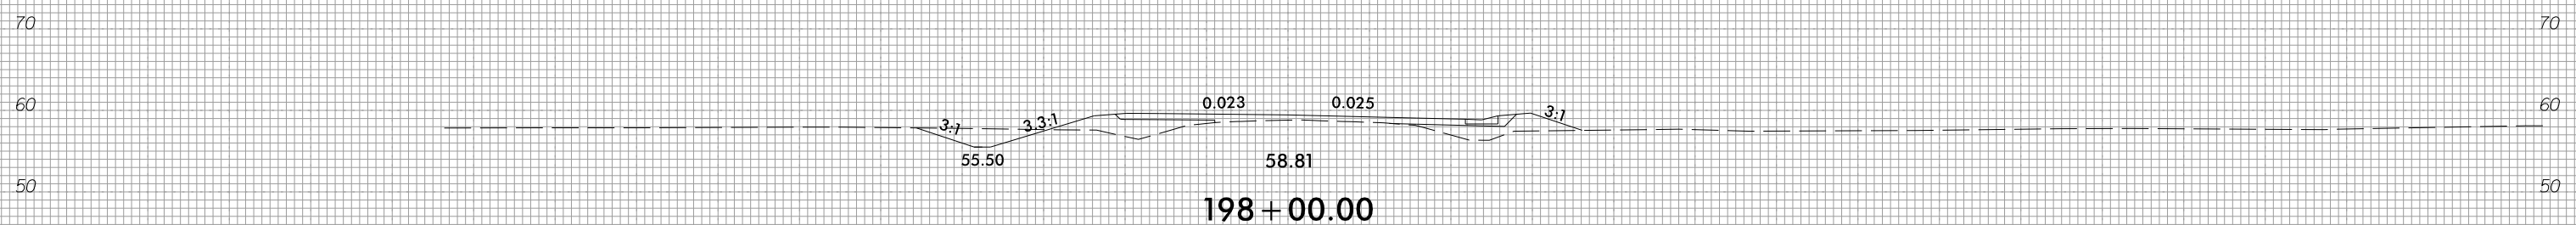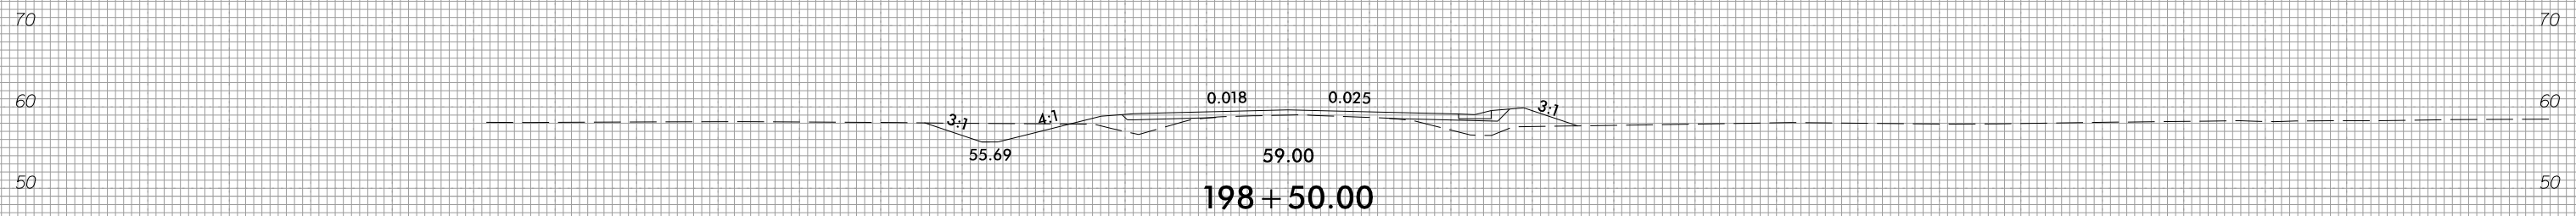

150 140 130 120 110 100 90 80 70 60 50 40 30 20 10 0 10 20 30 40 50 60 70 80 90 100 110 120 130 140 150



150 140 130 120 110 100 90 80 70 60 50 40 30 20 10 0 10 20 30 40 50 60 70 80 90 100 110 120 130 140 150

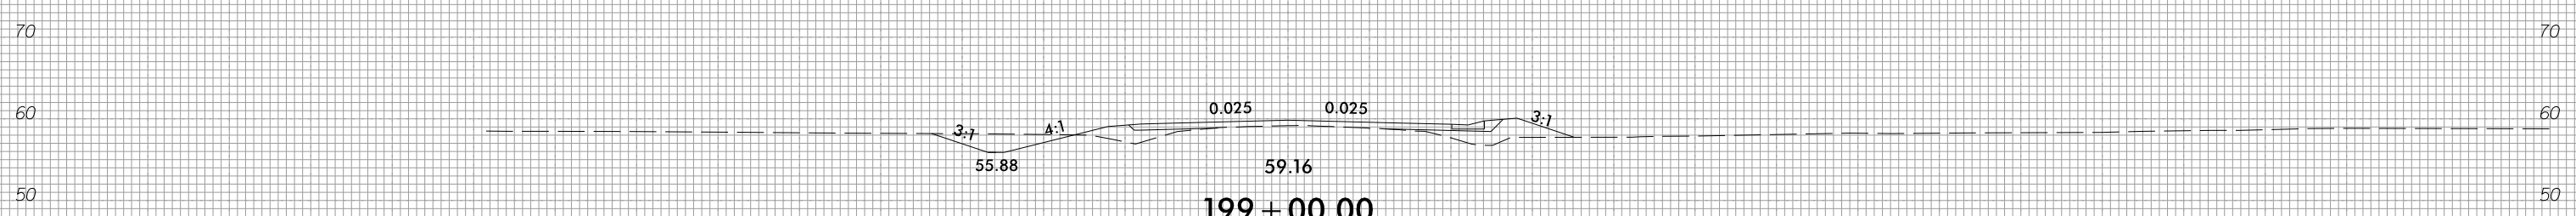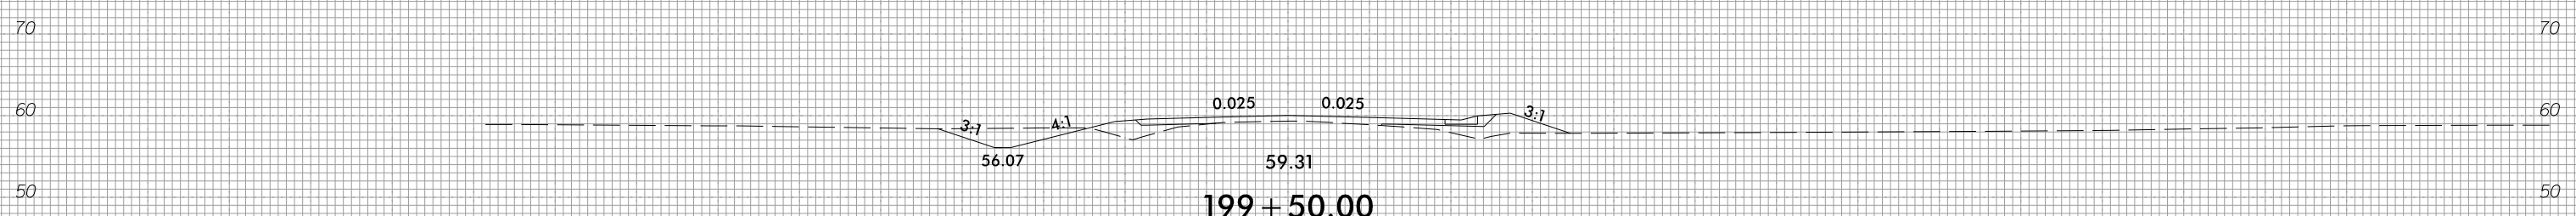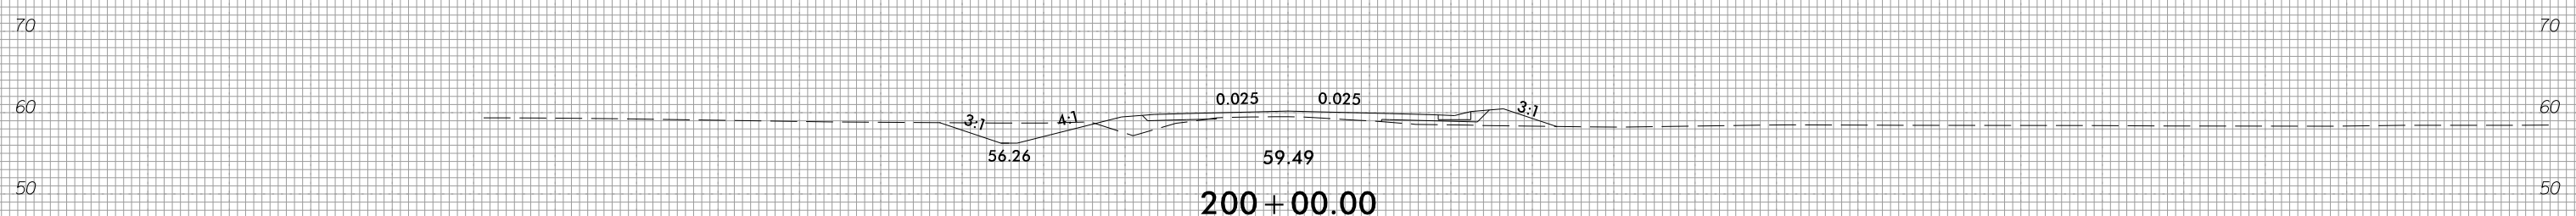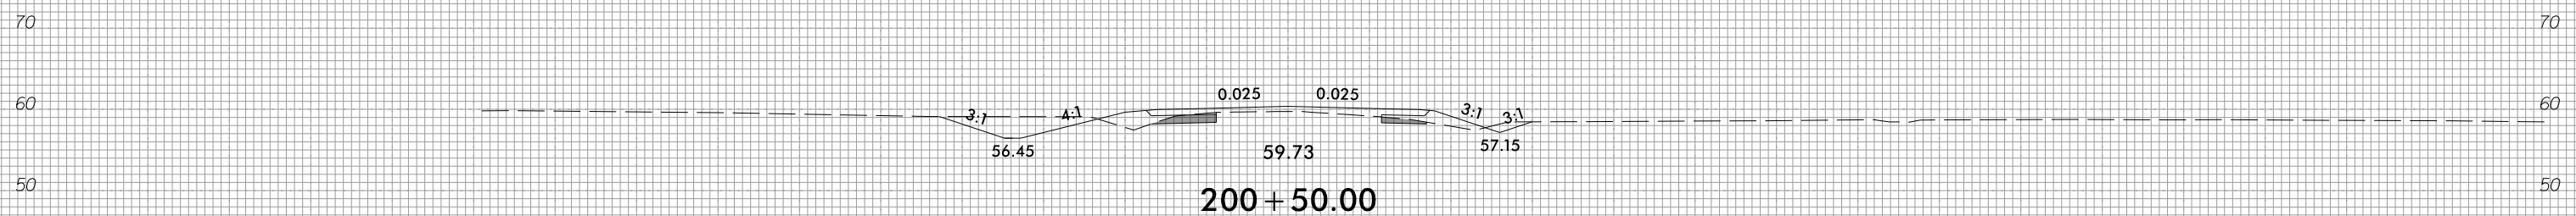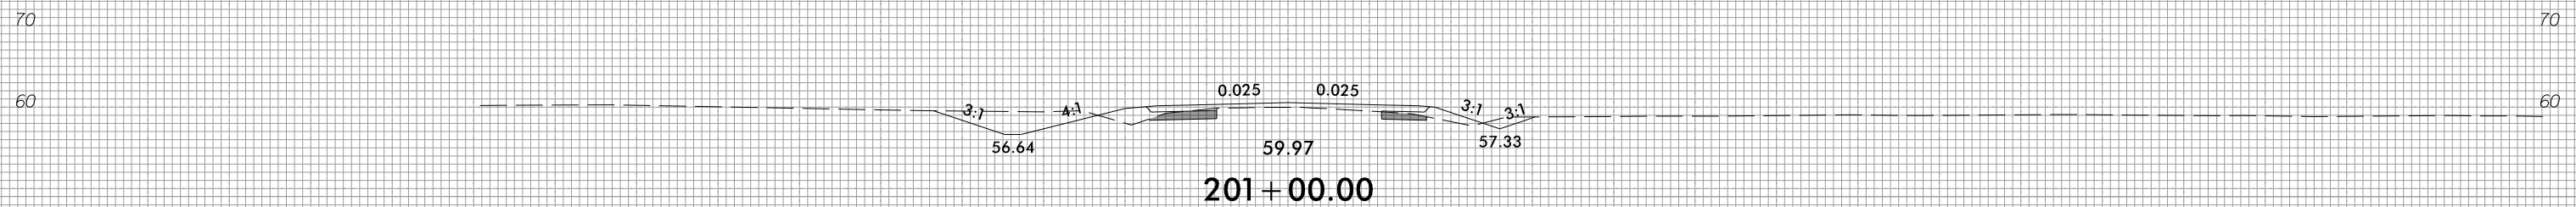


150 140 130 120 110 100 90 80 70 60 50 40 30 20 10 0 10 20 30 40 50 60 70 80 90 100 110 120 130 140 150




150 140 130 120 110 100 90 80 70 60 50 40 30 20 10 0 10 20 30 40 50 60 70 80 90 100 110 120 130 140 150

70 70

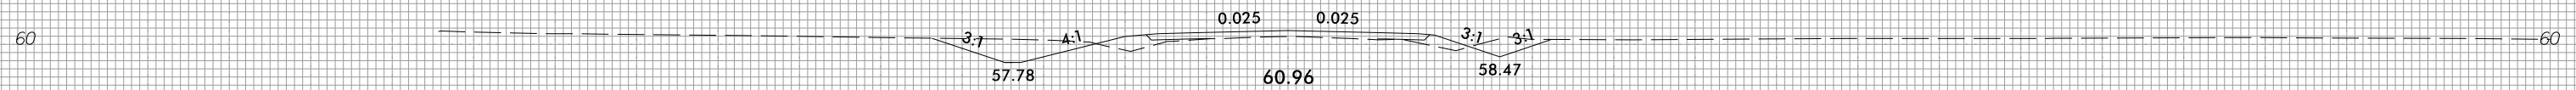


204 + 00.00

70 70

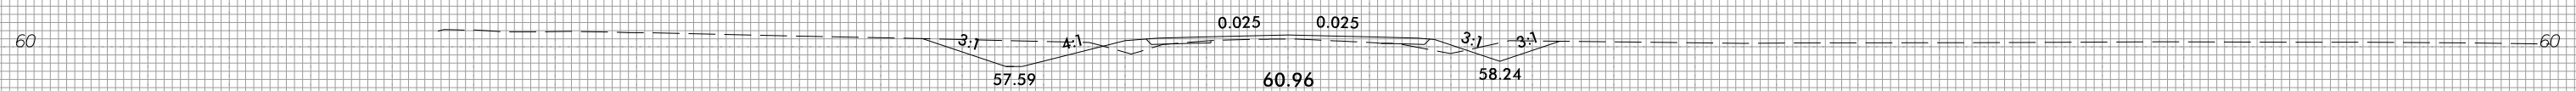


203 + 50.00

70 70

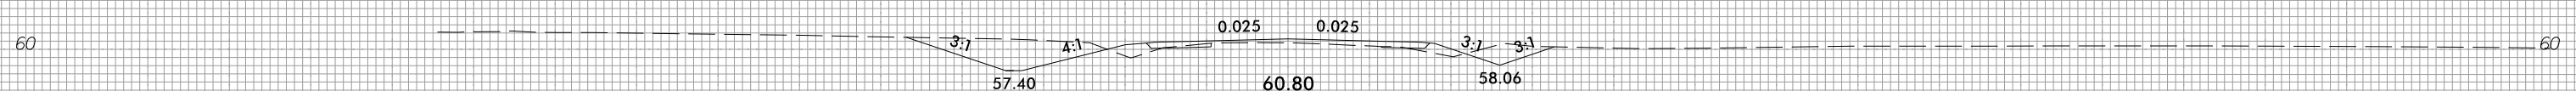


203 + 00.00

70 70

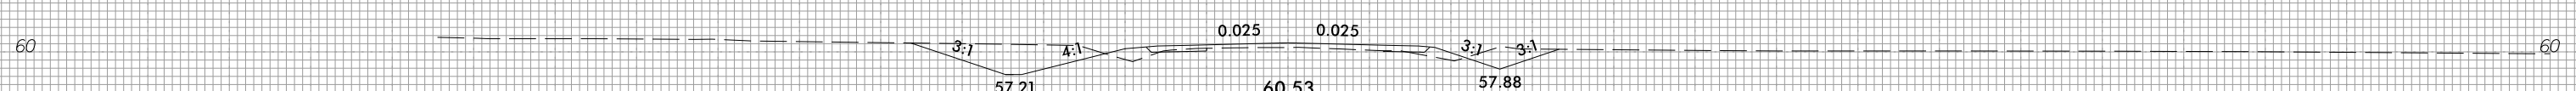


202 + 50.00

70 70

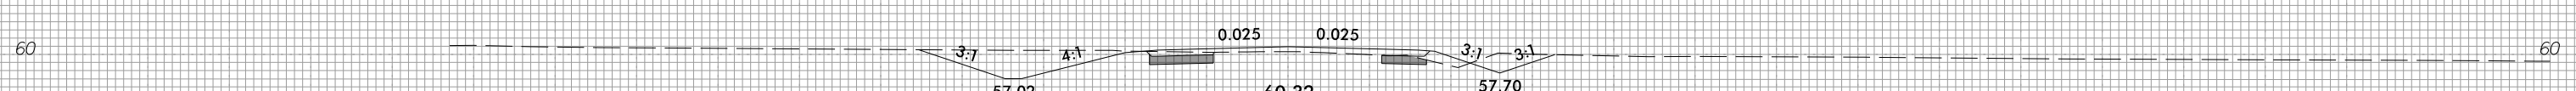

202 + 00.00

70 70

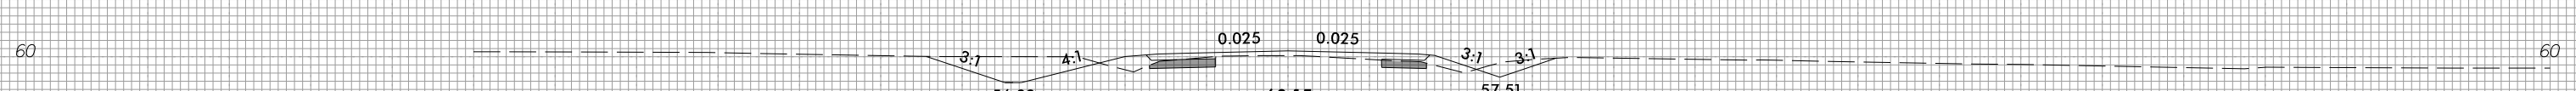


201 + 50.00

150 140 130 120 110 100 90 80 70 60 50 40 30 20 10 0 10 20 30 40 50 60 70 80 90 100 110 120 130 140 150







150 140 130 120 110 100 90 80 70 60 50 40 30 20 10 0 10 20 30 40 50 60 70 80 90 100 110 120 130 140 150

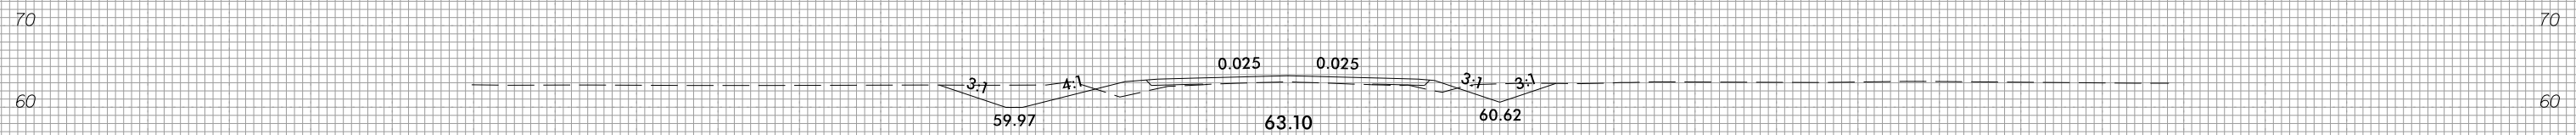


207 + 00.00

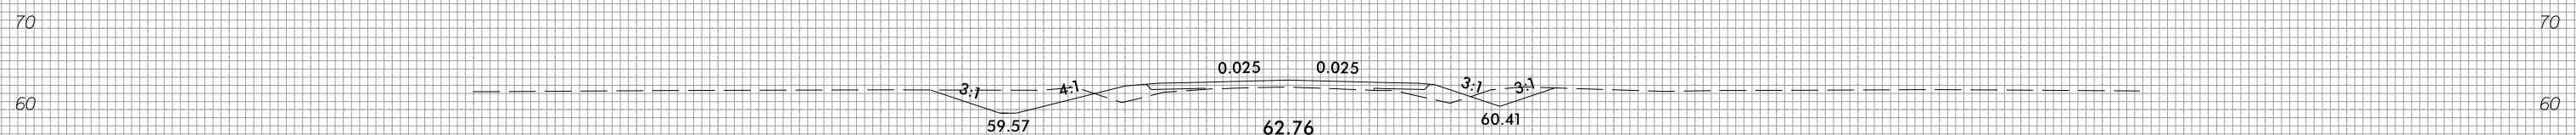


206 + 50.00

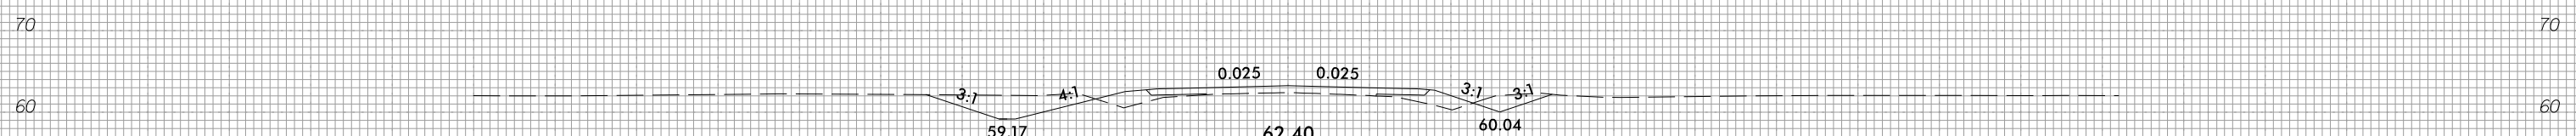


206 + 00.00

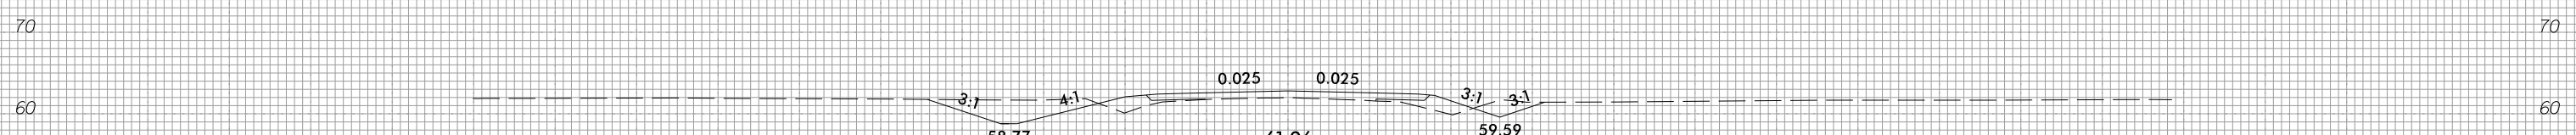

205 + 50.00

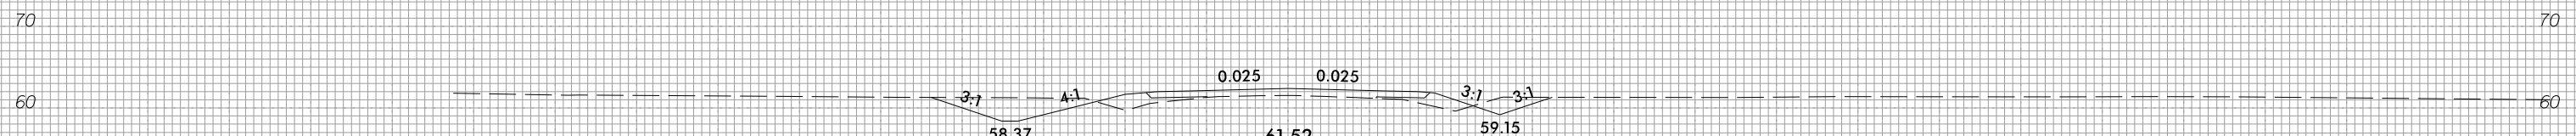

205 + 00.00

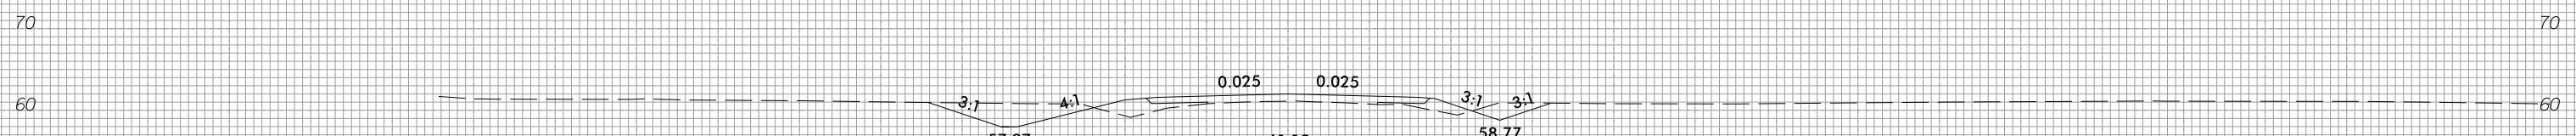


204 + 50.00




150 140 130 120 110 100 90 80 70 60 50 40 30 20 10 0 10 20 30 40 50 60 70 80 90 100 110 120 130 140 150


150 140 130 120 110 100 90 80 70 60 50 40 30 20 10 0 10 20 30 40 50 60 70 80 90 100 110 120 130 140 150

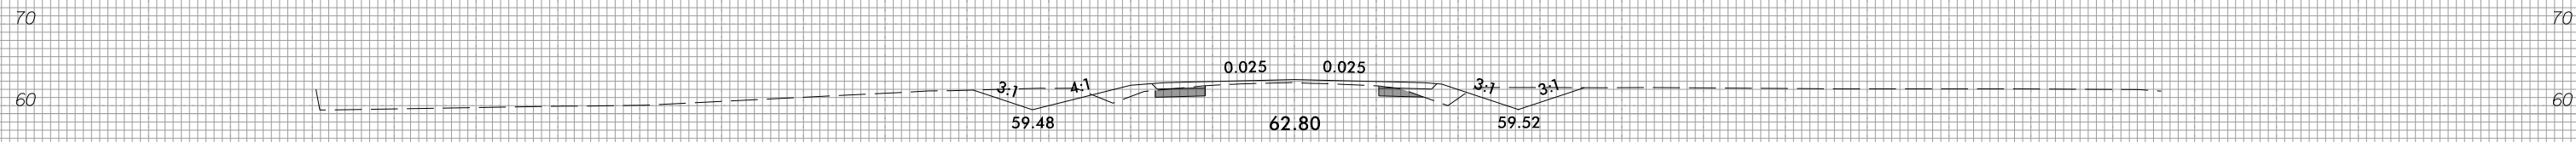


210 + 00.00

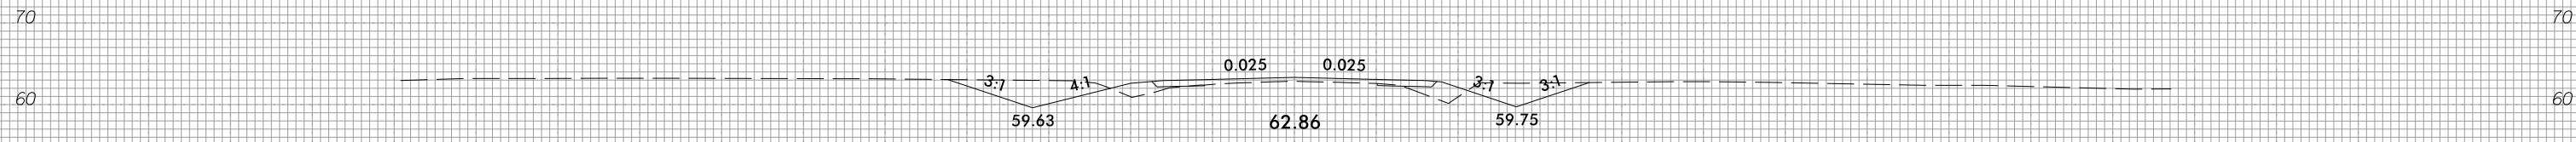


209 + 50.00

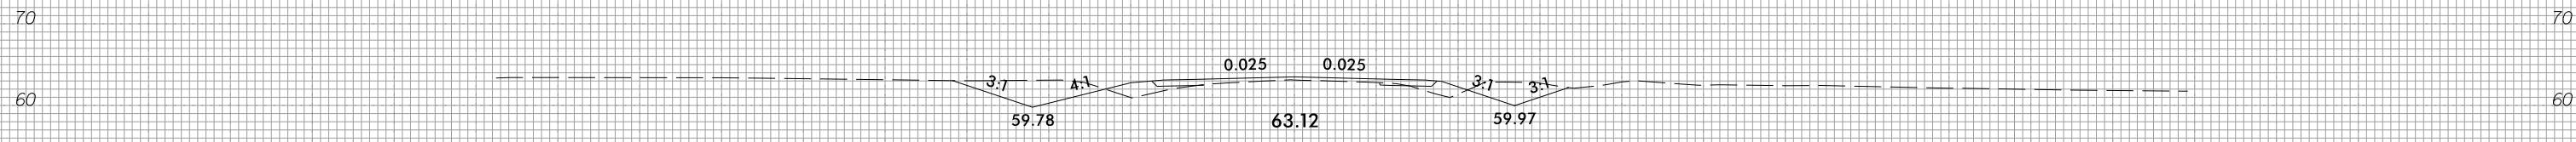


209 + 00.00

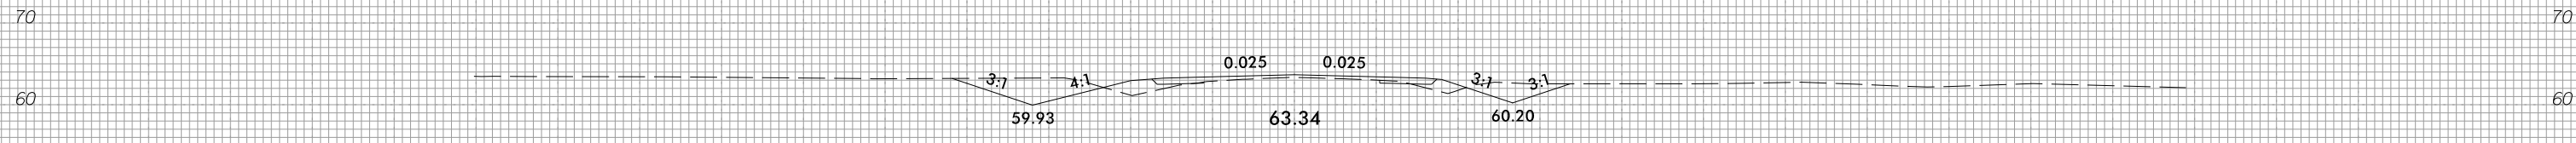

208 + 50.00

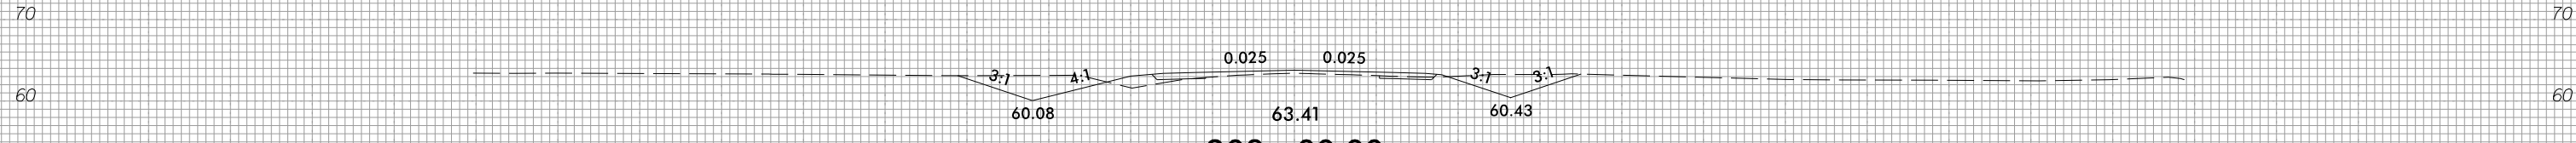

208 + 00.00

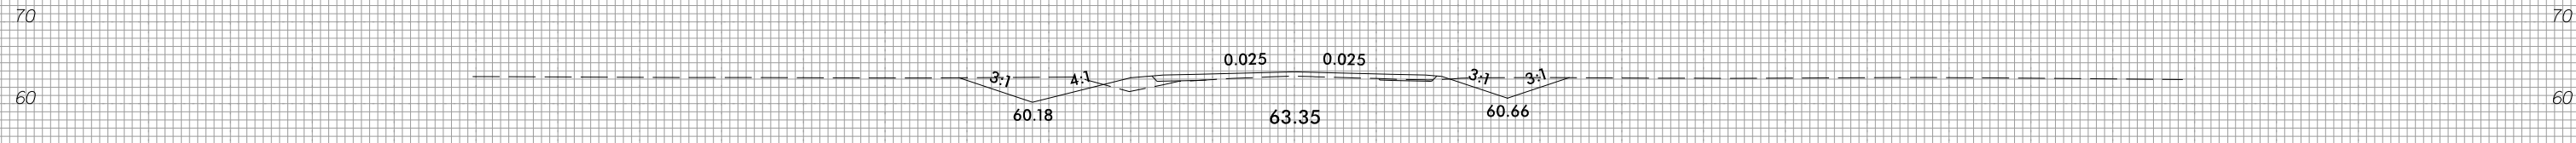


207 + 50.00




150 140 130 120 110 100 90 80 70 60 50 40 30 20 10 0 10 20 30 40 50 60 70 80 90 100 110 120 130 140 150




150 140 130 120 110 100 90 80 70 60 50 40 30 20 10 0 10 20 30 40 50 60 70 80 90 100 110 120 130 140 150

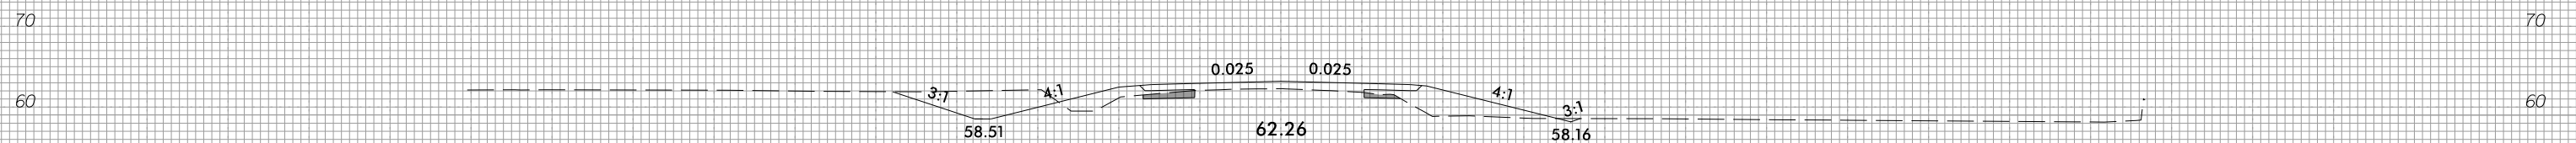


213 + 00.00

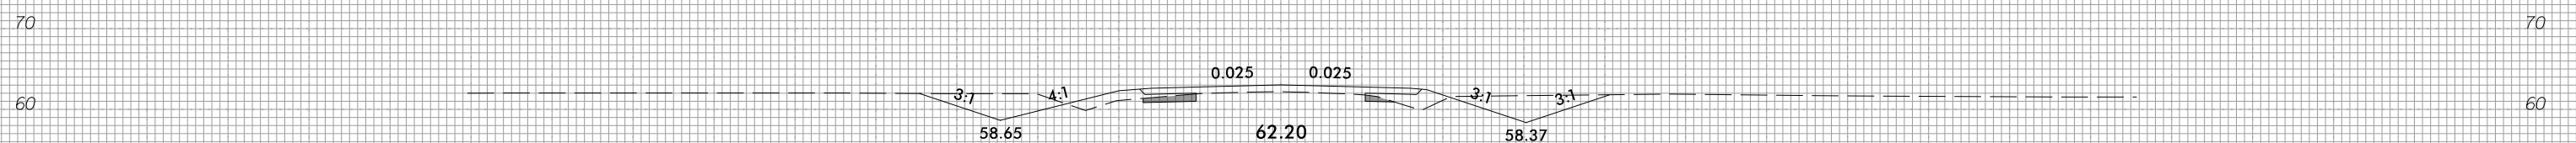


212 + 50.00

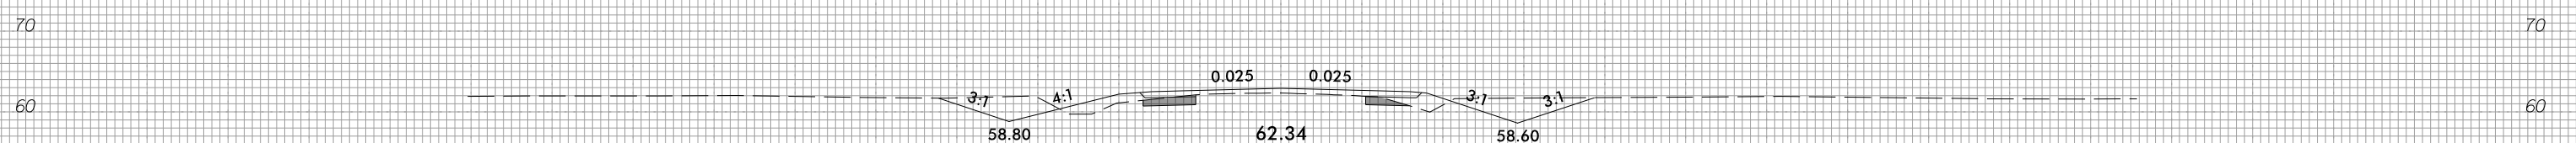


212 + 00.00

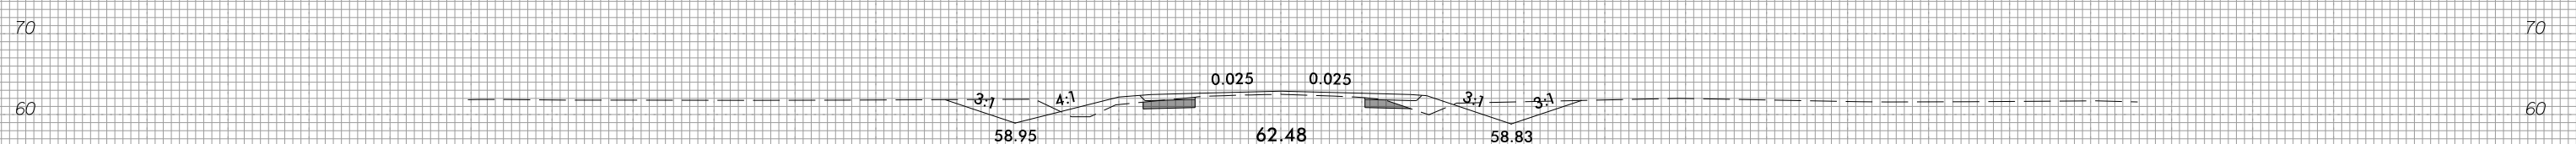

211 + 50.00

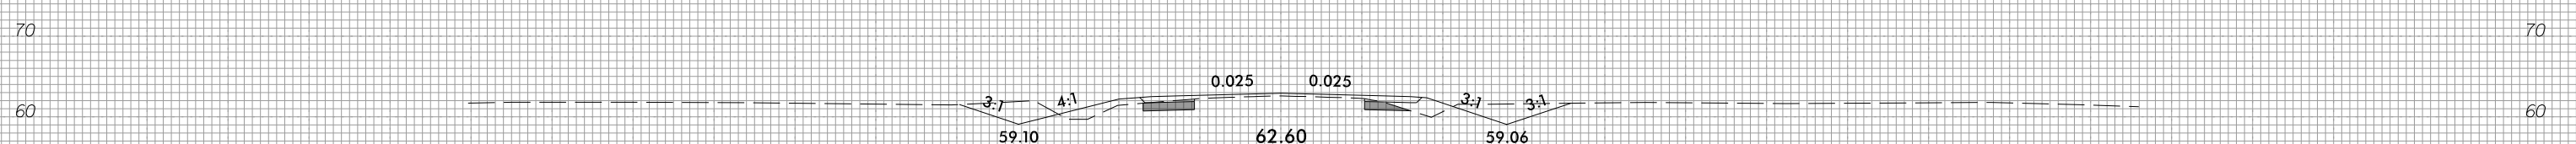

211 + 00.00

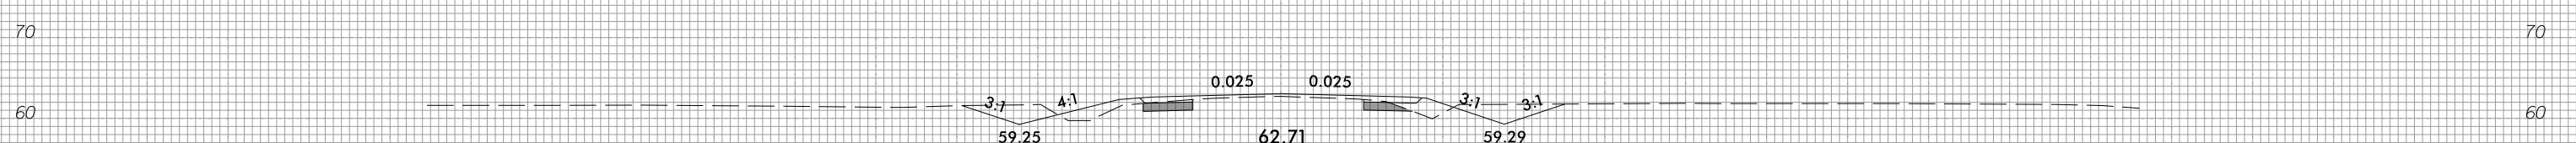


210 + 50.00




150 140 130 120 110 100 90 80 70 60 50 40 30 20 10 0 10 20 30 40 50 60 70 80 90 100 110 120 130 140 150




150 140 130 120 110 100 90 80 70 60 50 40 30 20 10 0 10 20 30 40 50 60 70 80 90 100 110 120 130 140 150

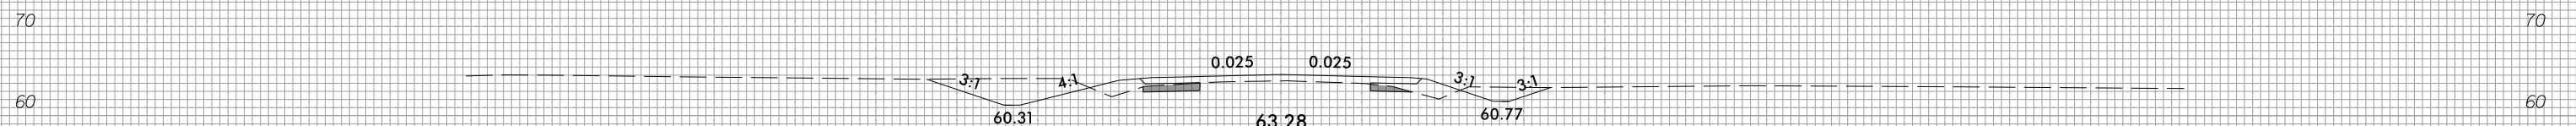


216 + 00.00

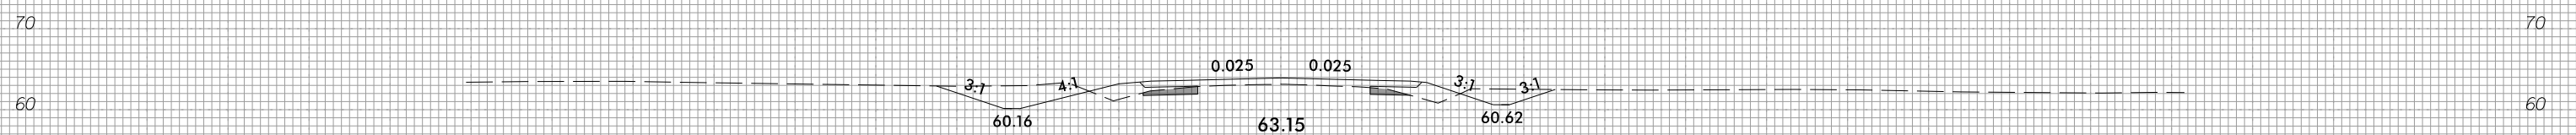


215 + 50.00

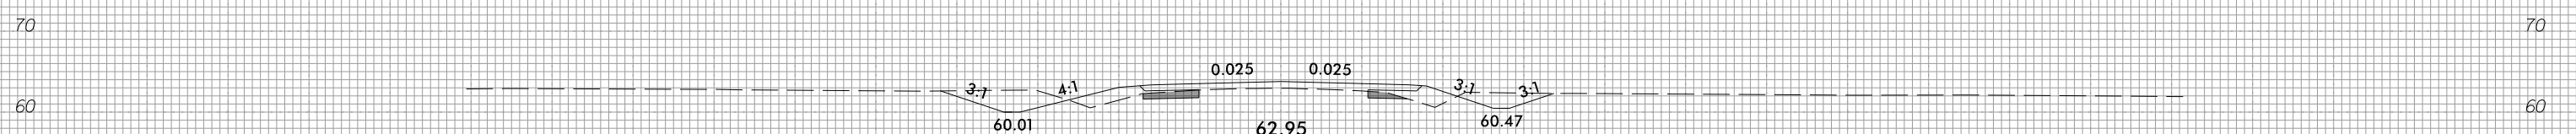


215 + 00.00

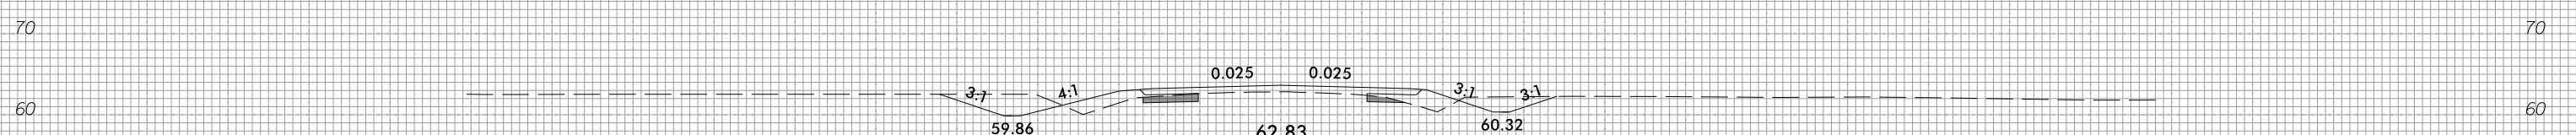

214 + 50.00

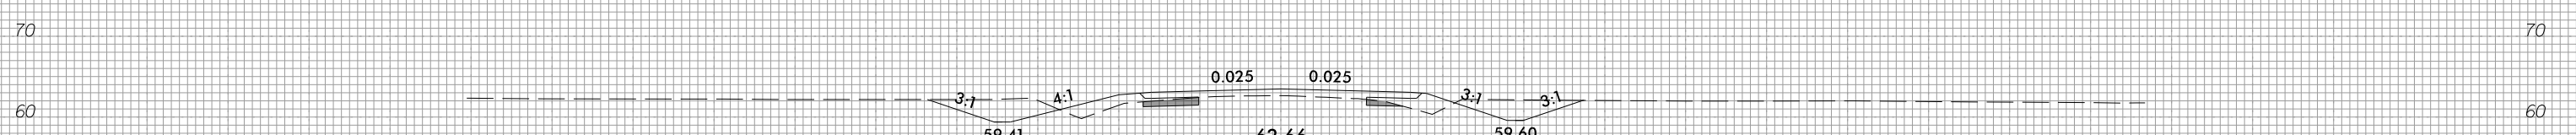

214 + 00.00

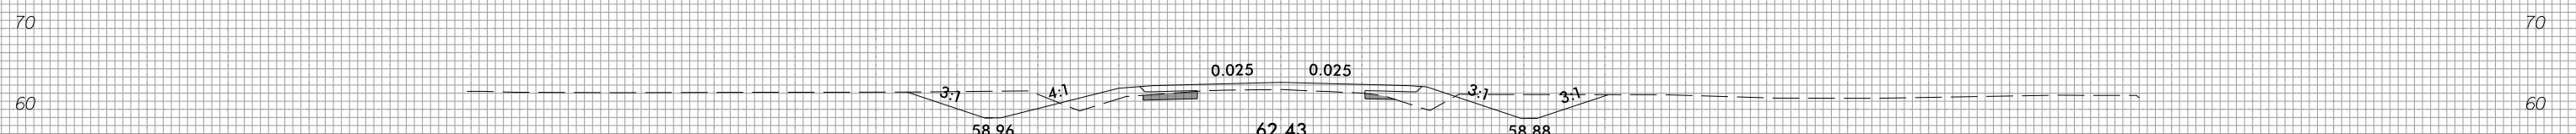


213 + 50.00




150 140 130 120 110 100 90 80 70 60 50 40 30 20 10 0 10 20 30 40 50 60 70 80 90 100 110 120 130 140 150




150 140 130 120 110 100 90 80 70 60 50 40 30 20 10 0 10 20 30 40 50 60 70 80 90 100 110 120 130 140 150

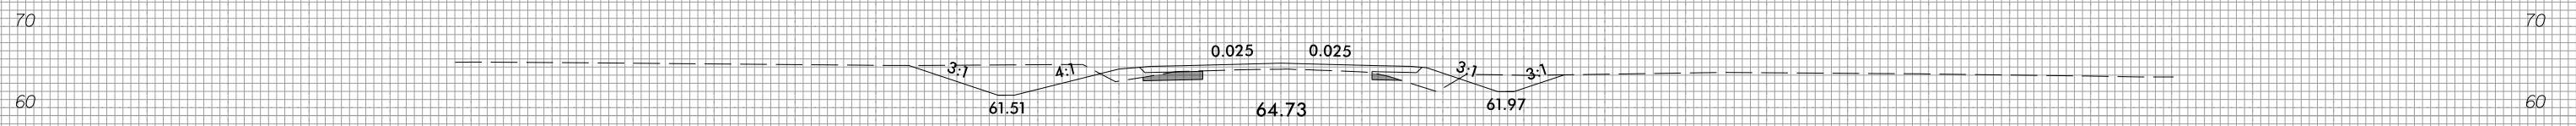


219 + 00.00

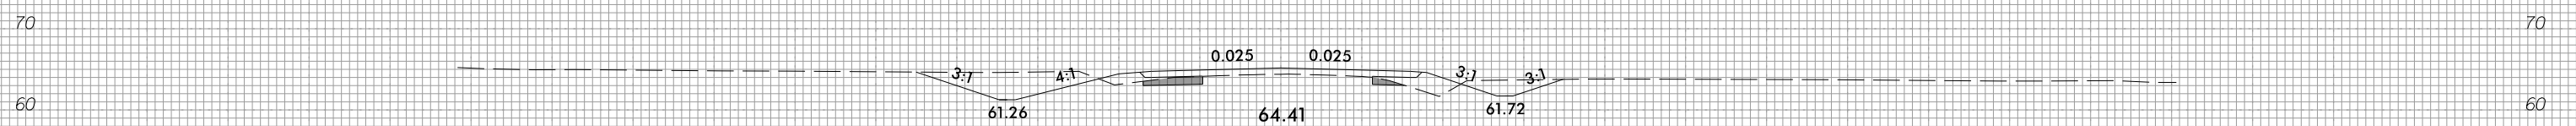


218 + 50.00

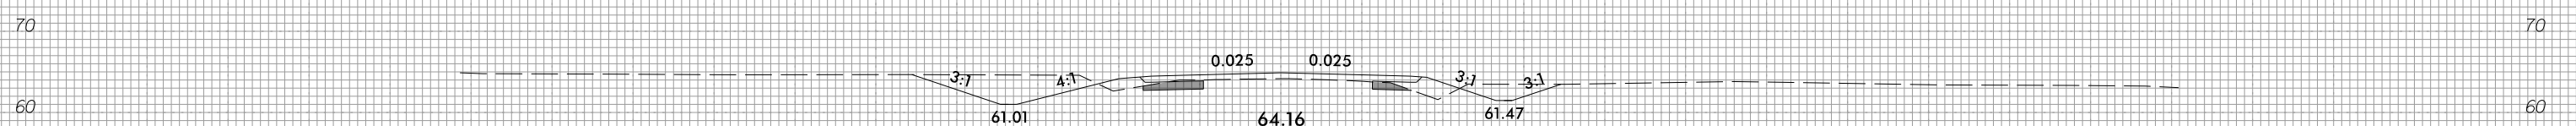


218 + 00.00

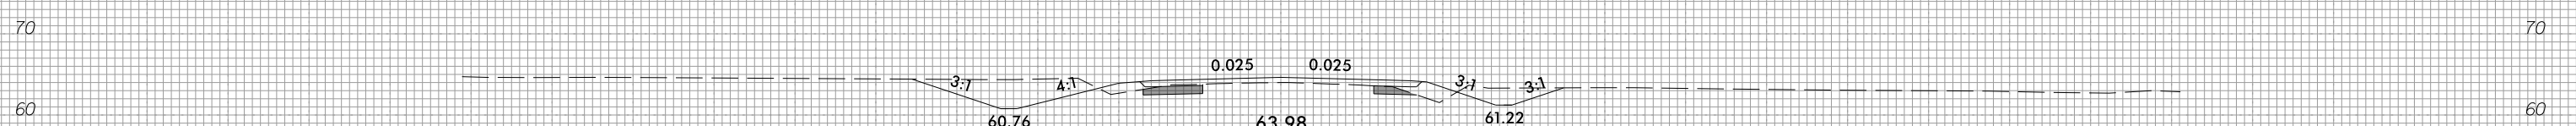

217 + 50.00

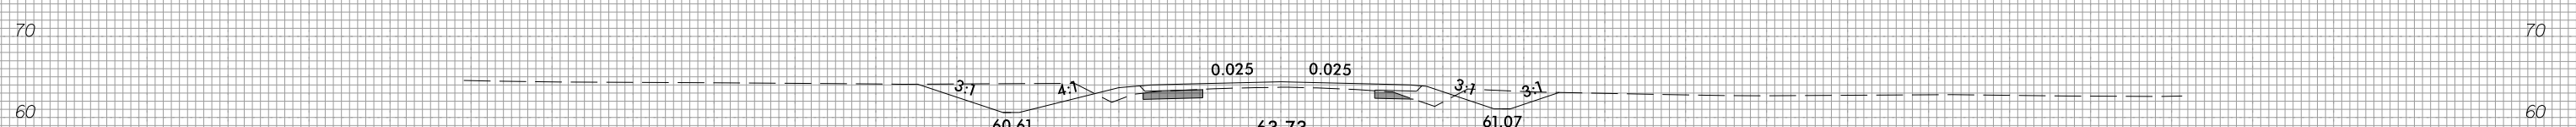

217 + 00.00

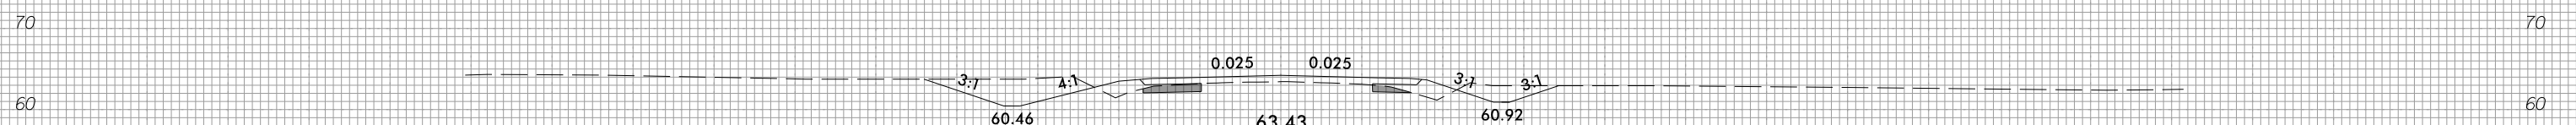

216 + 50.00



150 140 130 120 110 100 90 80 70 60 50 40 30 20 10 0 10 20 30 40 50 60 70 80 90 100 110 120 130 140 150







8/23/99



PROJ. REFERENCE NO.
R-4705

SHEET NO.
X-78

150 140 130 120 110 100 90 80 70 60 50 40 30 20 10 0 10 20 30 40 50 60 70 80 90 100 110 120 130 140 150

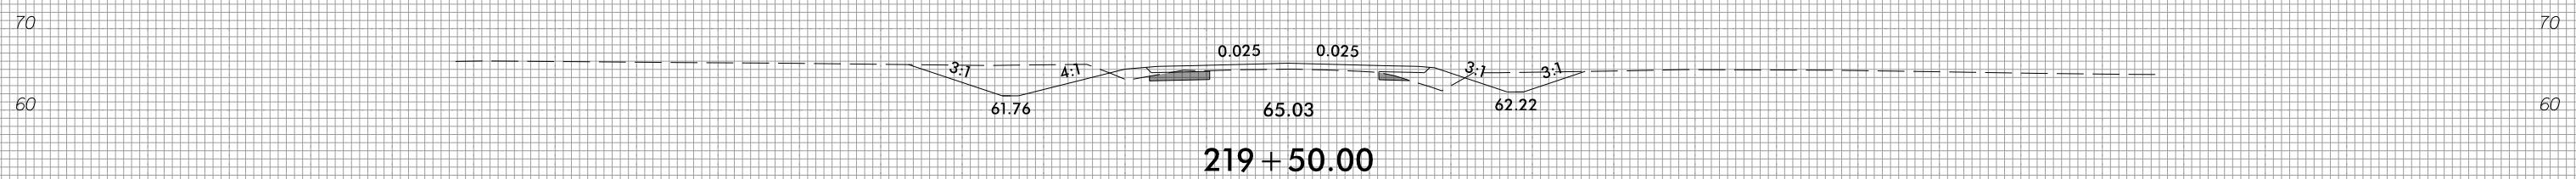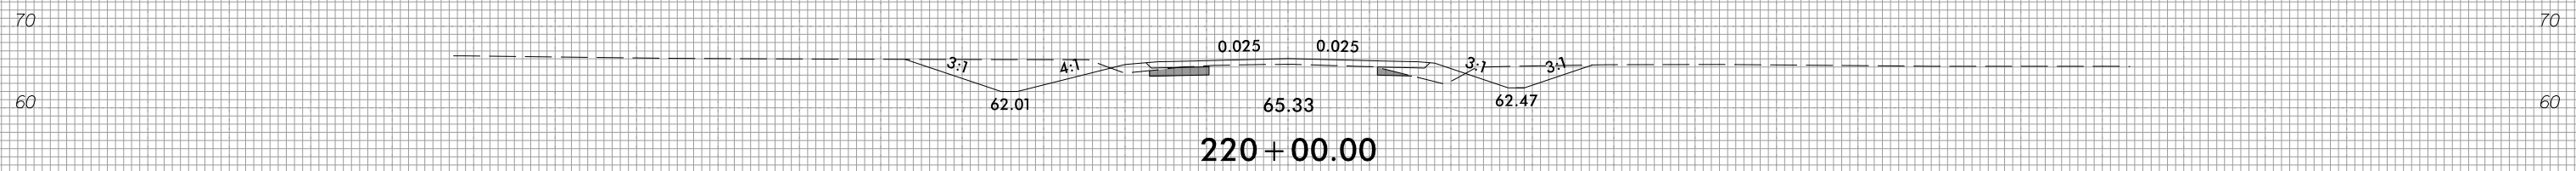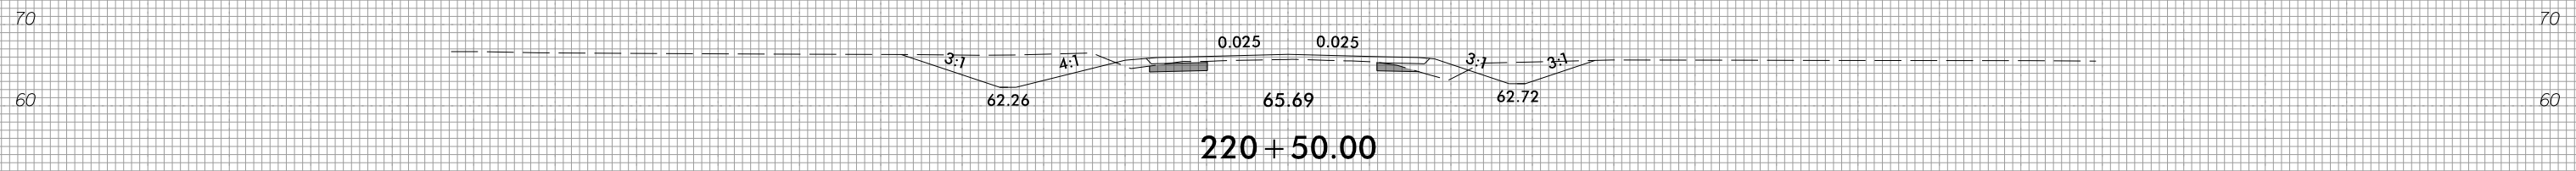
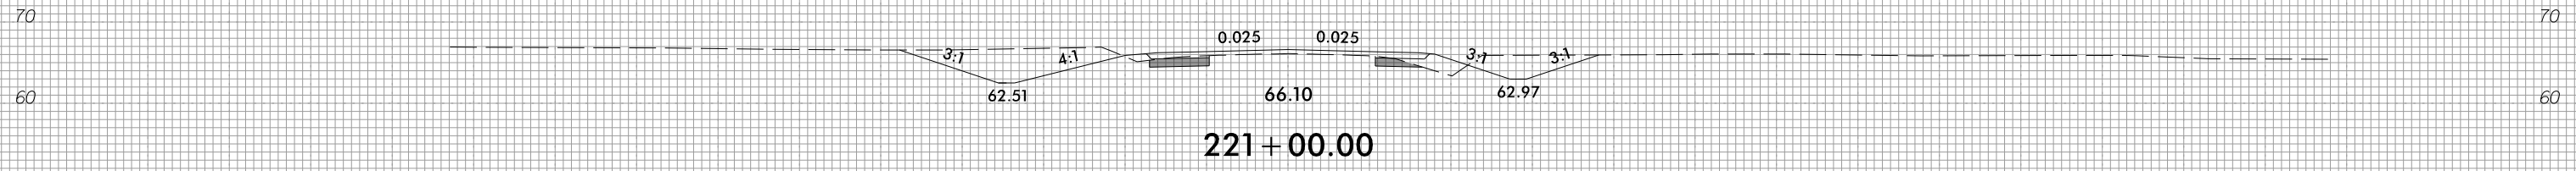
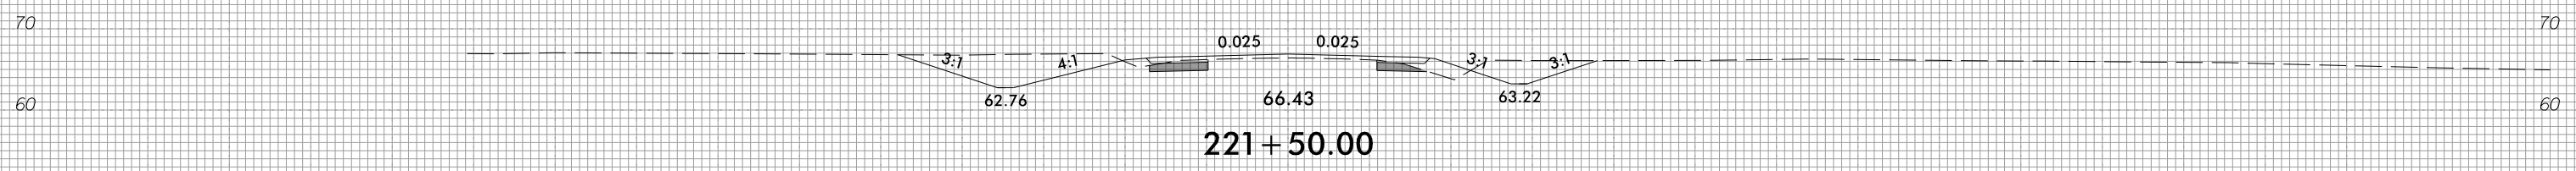
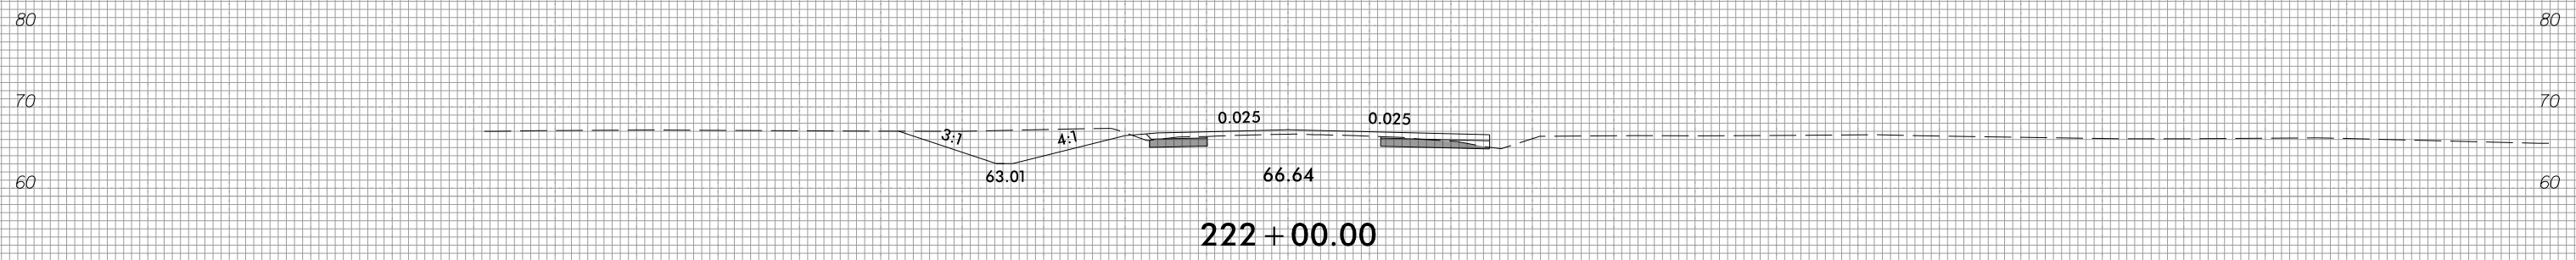


150 140 130 120 110 100 90 80 70 60 50 40 30 20 10 0 10 20 30 40 50 60 70 80 90 100 110 120 130 140 150

3/28/2022
1:51:46 PM
I:\S\1405_Rdy_xpl_1.dgn









150 140 130 120 110 100 90 80 70 60 50 40 30 20 10 0 10 20 30 40 50 60 70 80 90 100 110 120 130 140 150

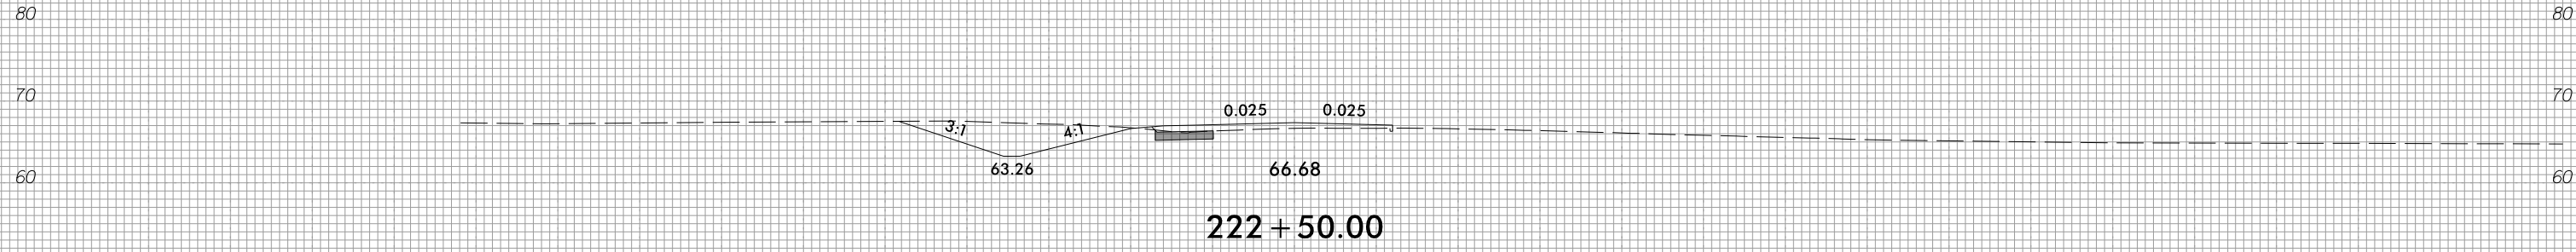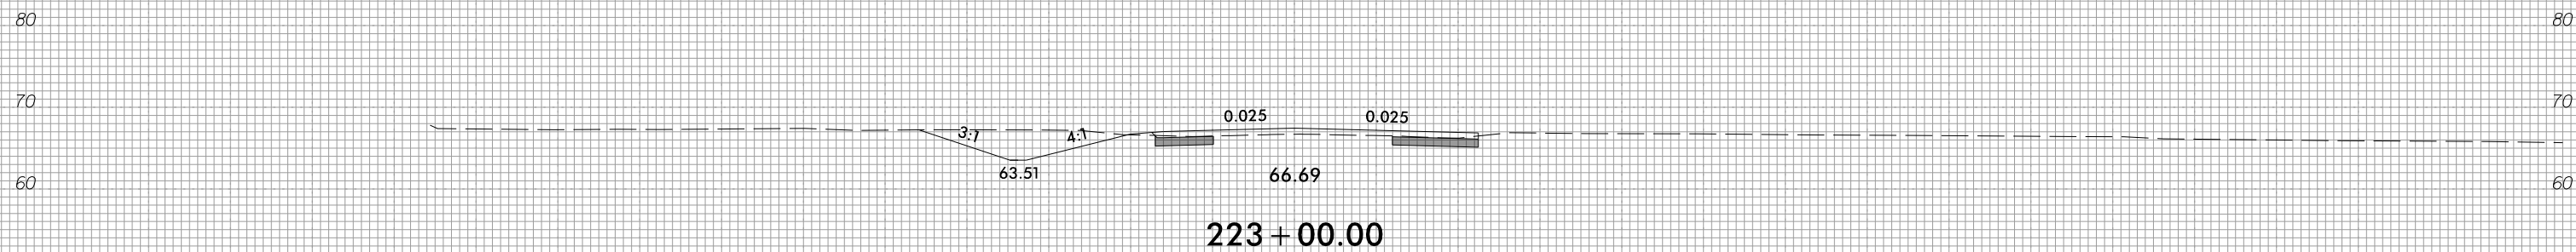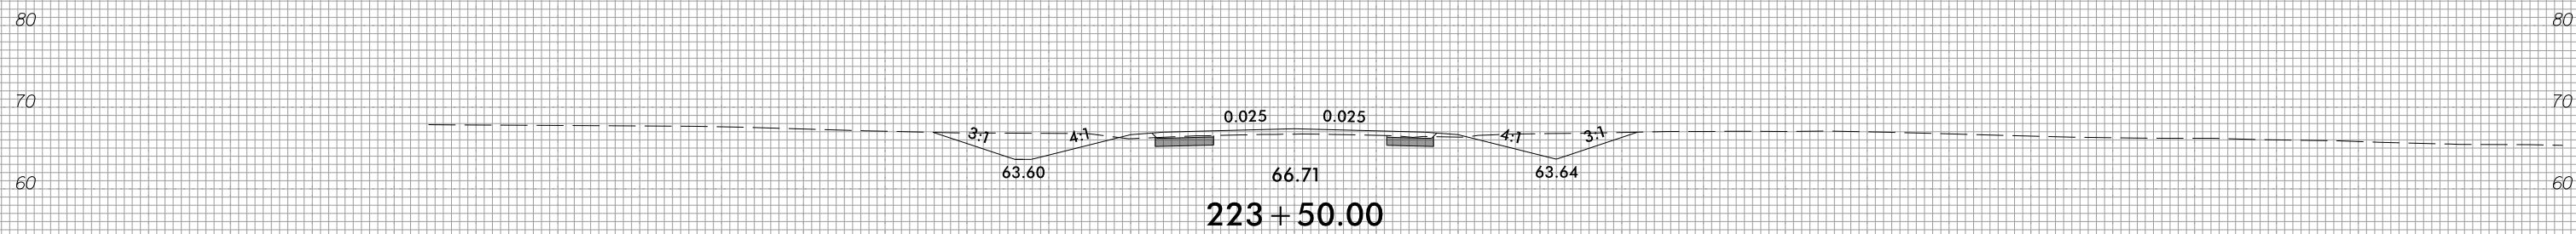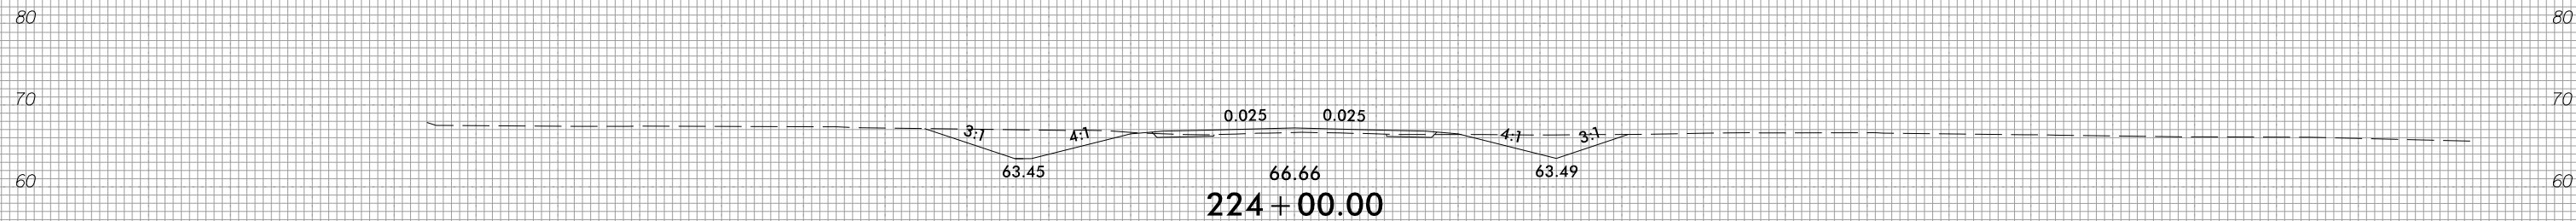

150 140 130 120 110 100 90 80 70 60 50 40 30 20 10 0 10 20 30 40 50 60 70 80 90 100 110 120 130 140 150









150 140 130 120 110 100 90 80 70 60 50 40 30 20 10 0 10 20 30 40 50 60 70 80 90 100 110 120 130 140 150

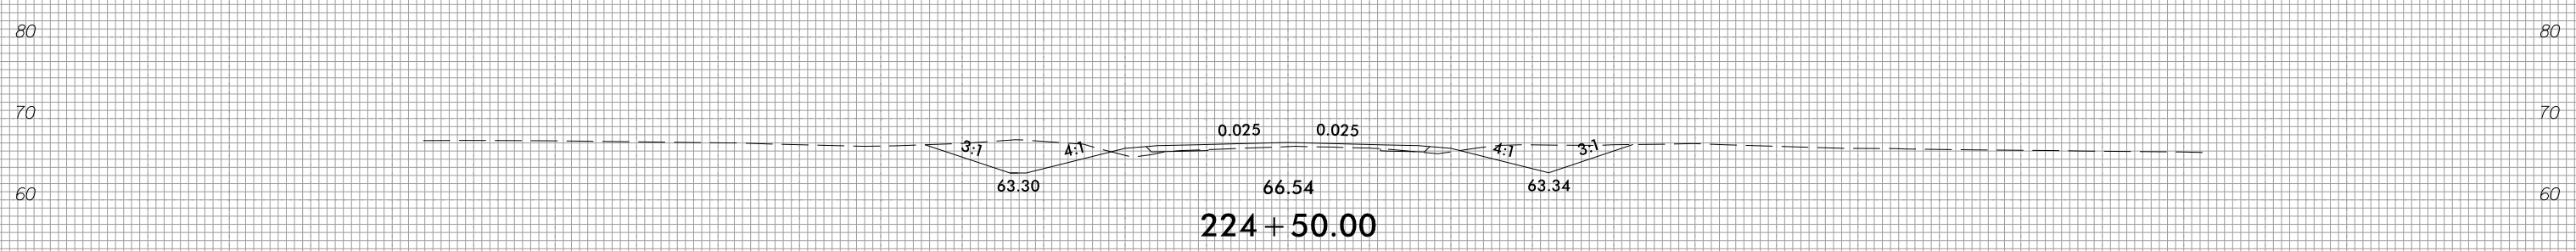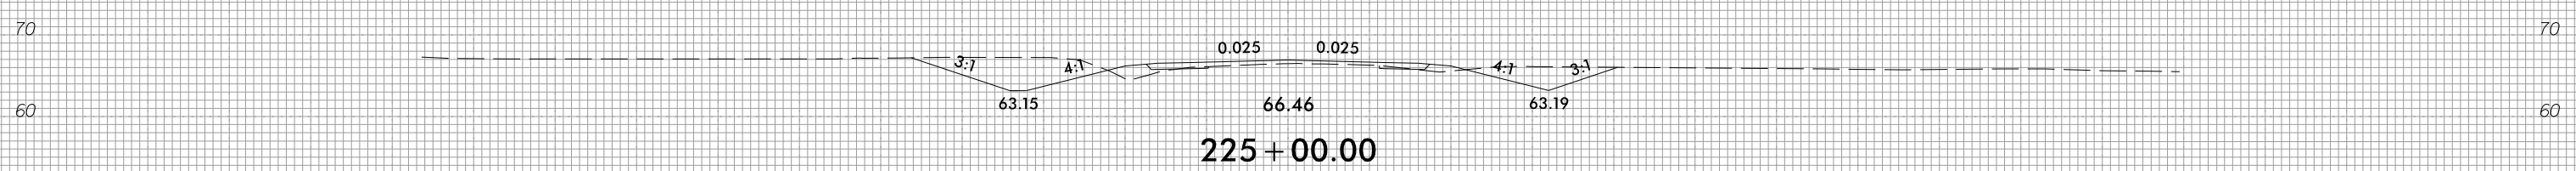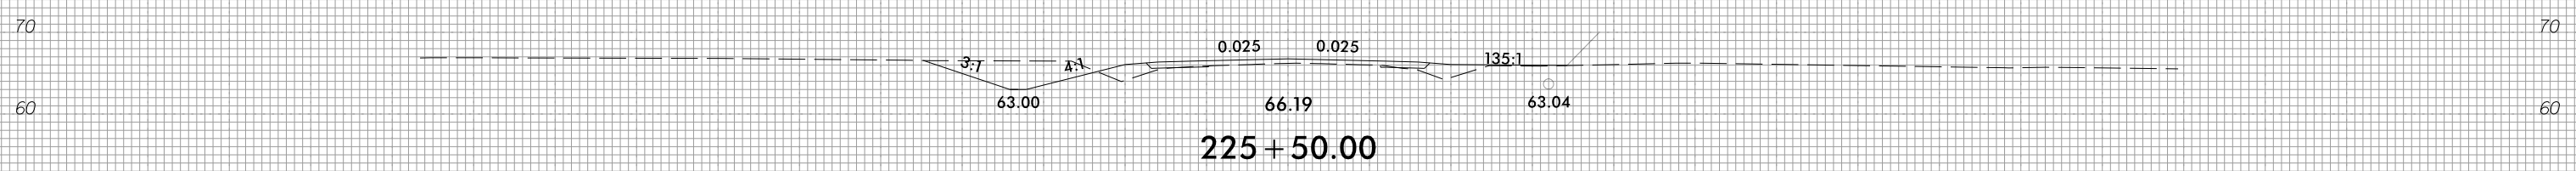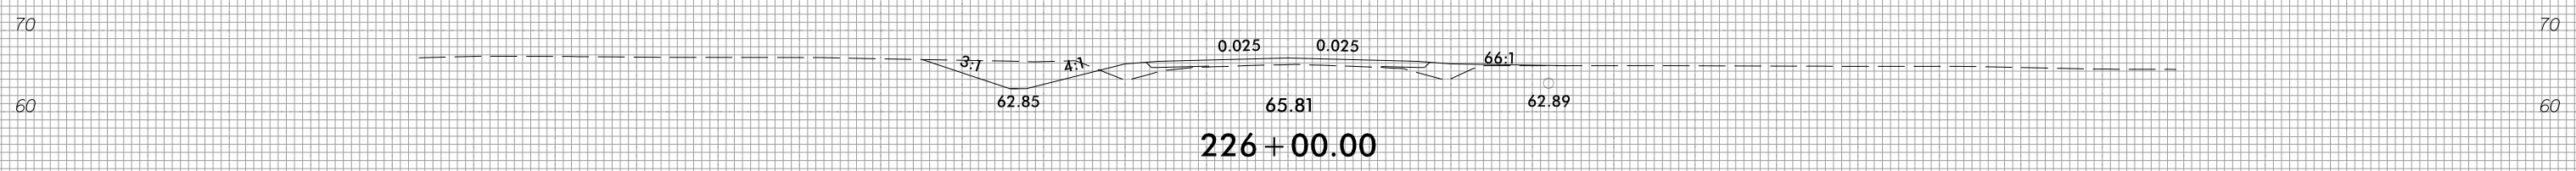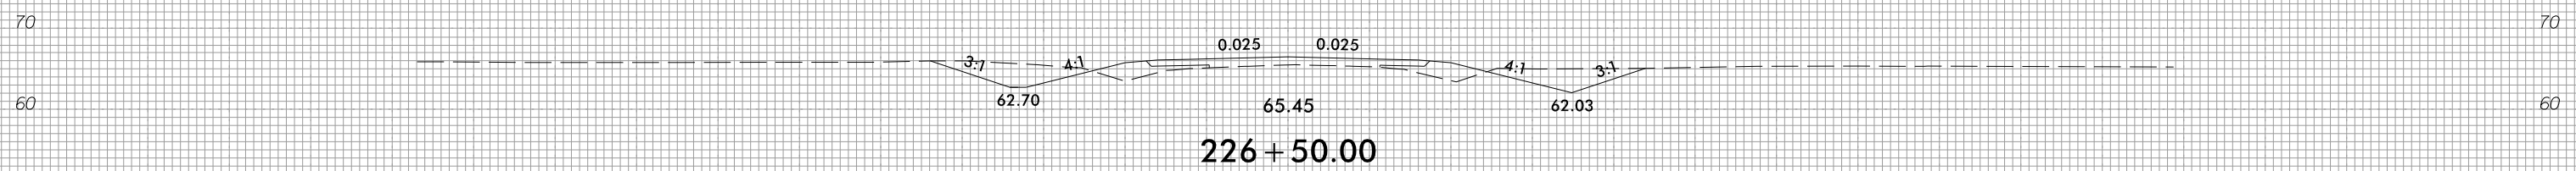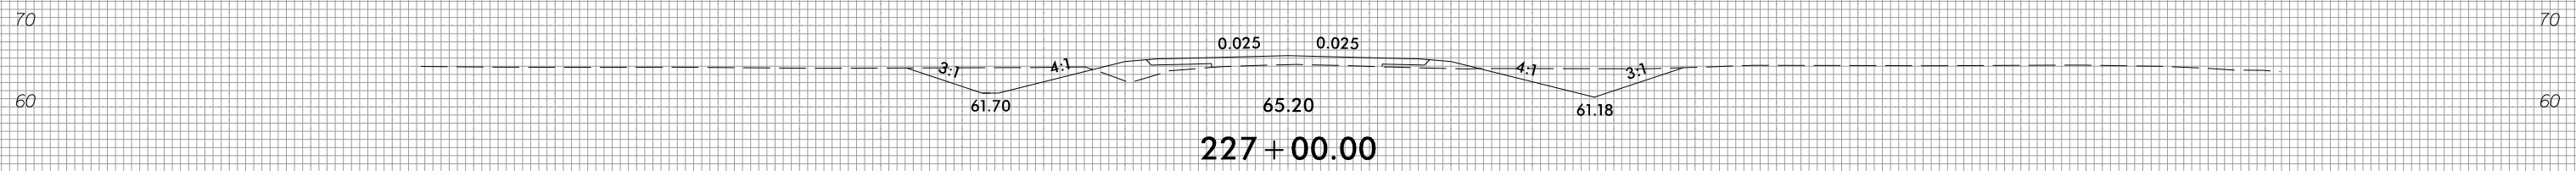




150 140 130 120 110 100 90 80 70 60 50 40 30 20 10 0 10 20 30 40 50 60 70 80 90 100 110 120 130 140 150

150 140 130 120 110 100 90 80 70 60 50 40 30 20 10 0 10 20 30 40 50 60 70 80 90 100 110 120 130 140 150

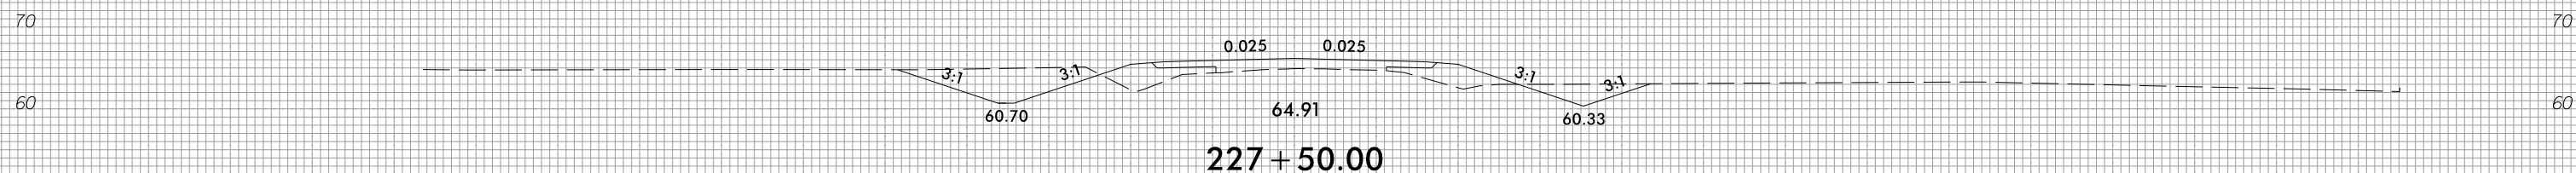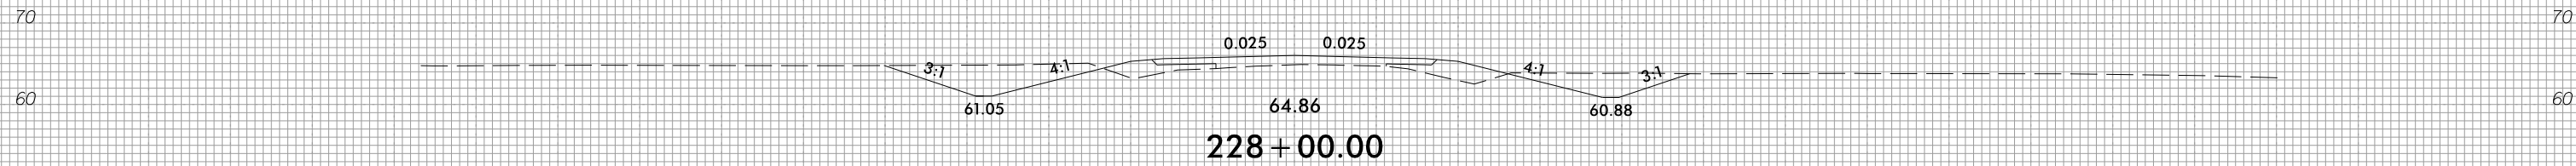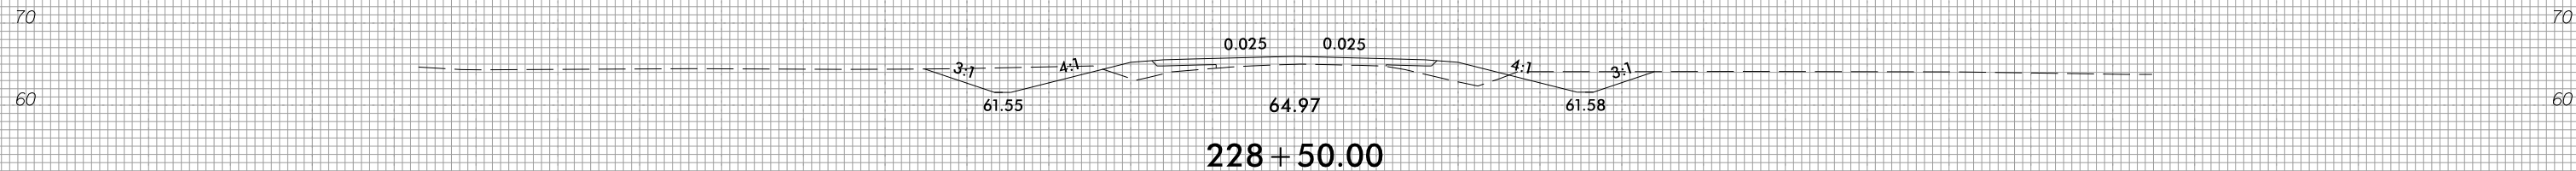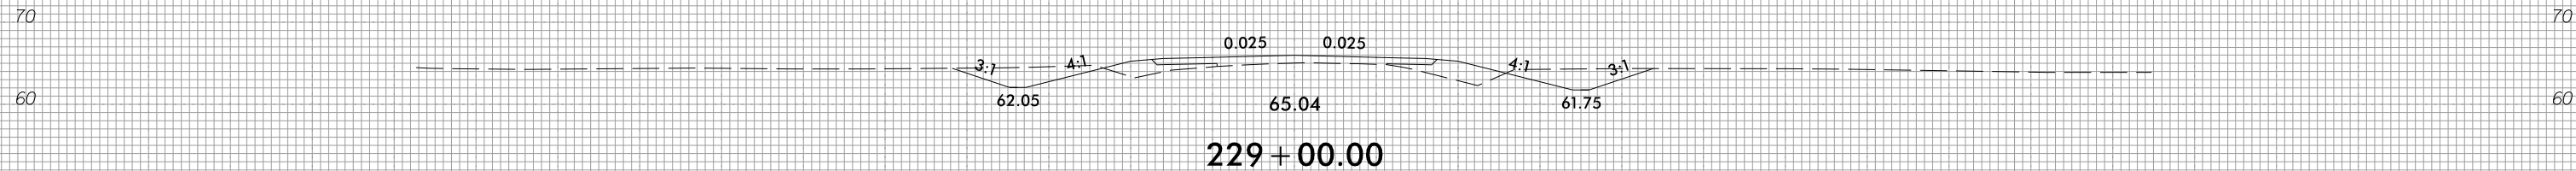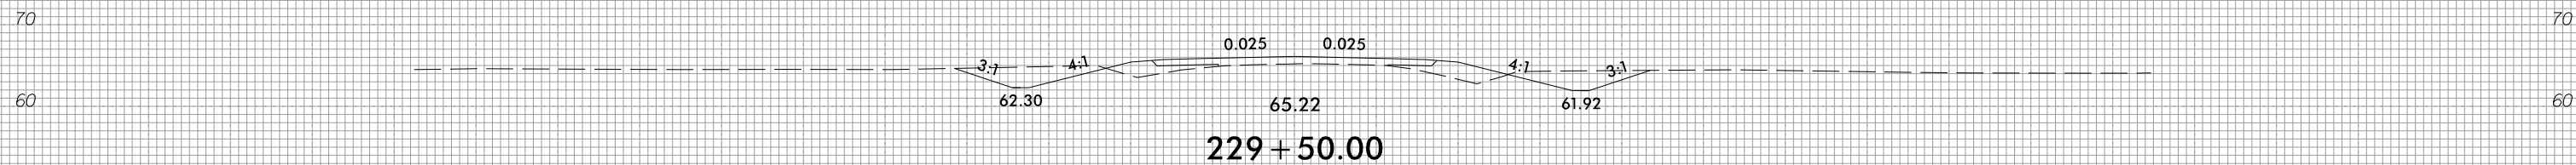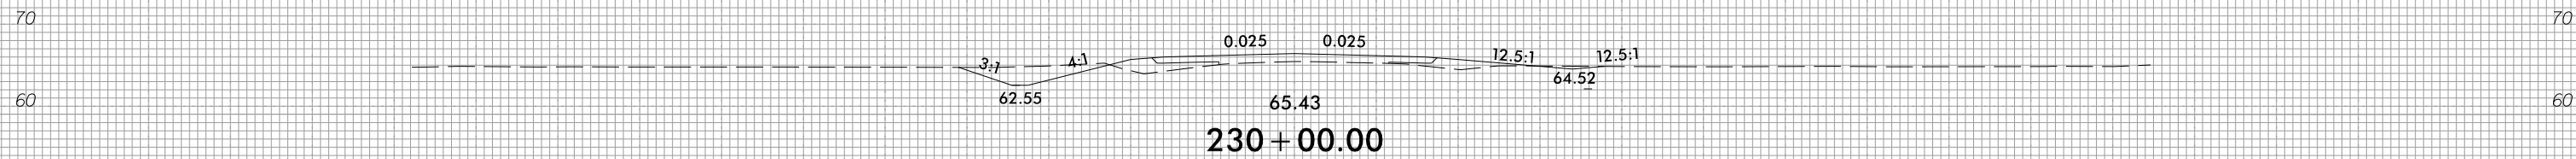




150 140 130 120 110 100 90 80 70 60 50 40 30 20 10 0 10 20 30 40 50 60 70 80 90 100 110 120 130 140 150

150 140 130 120 110 100 90 80 70 60 50 40 30 20 10 0 10 20 30 40 50 60 70 80 90 100 110 120 130 140 150

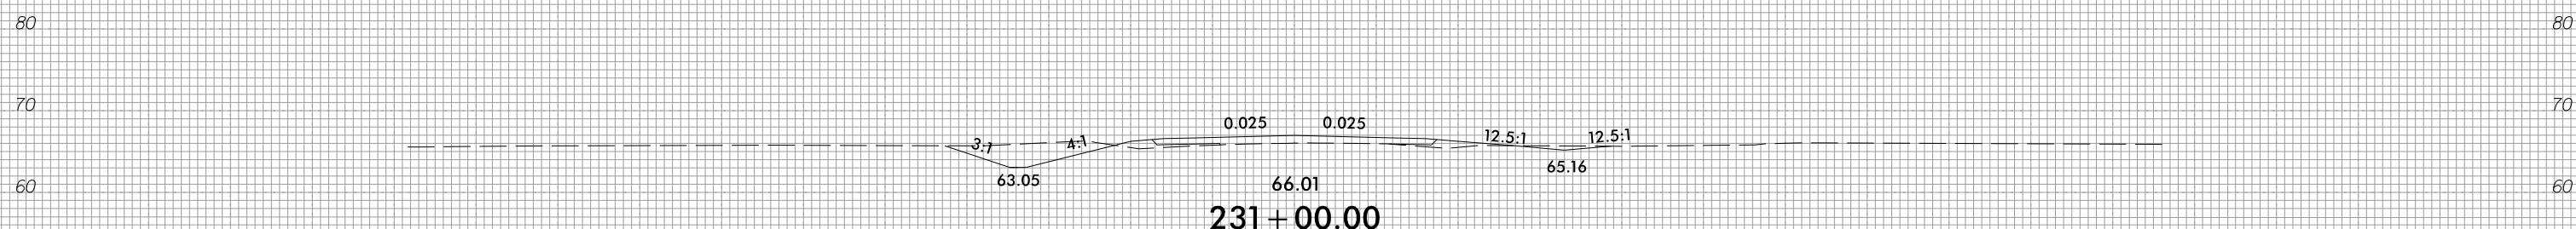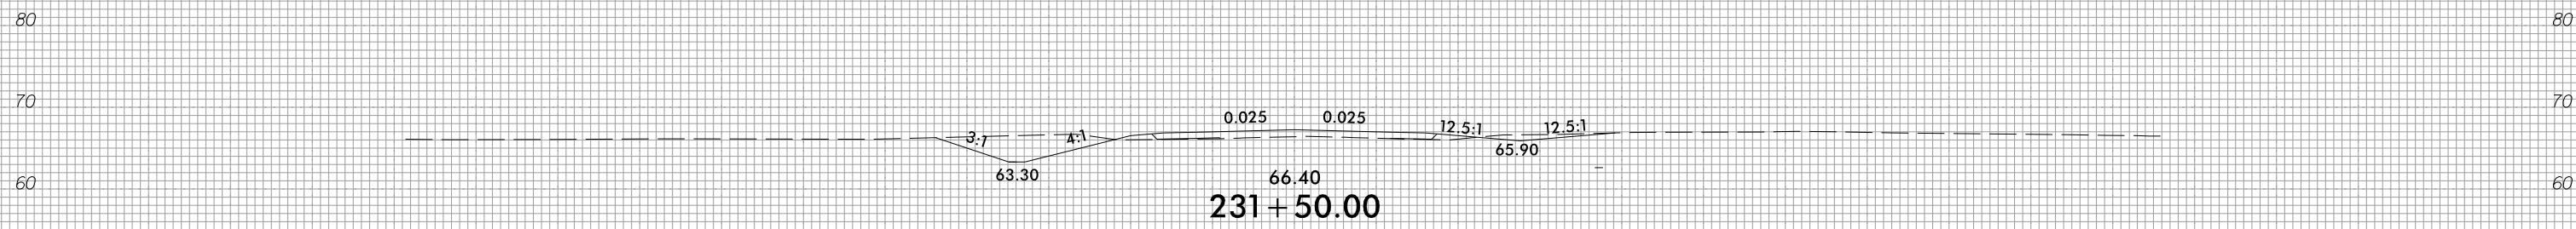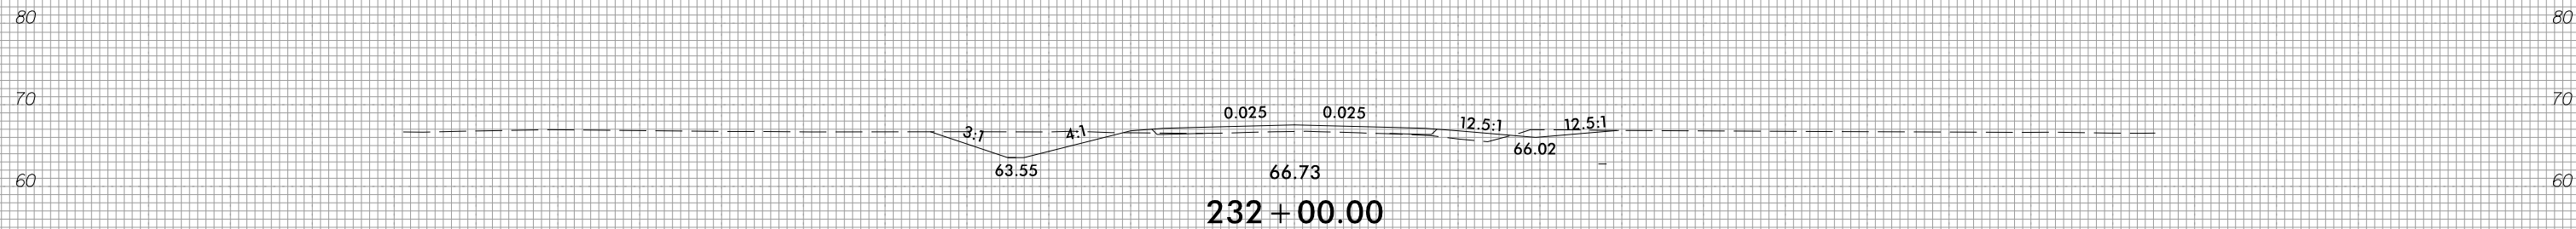





150 140 130 120 110 100 90 80 70 60 50 40 30 20 10 0 10 20 30 40 50 60 70 80 90 100 110 120 130 140 150

150 140 130 120 110 100 90 80 70 60 50 40 30 20 10 0 10 20 30 40 50 60 70 80 90 100 110 120 130 140 150

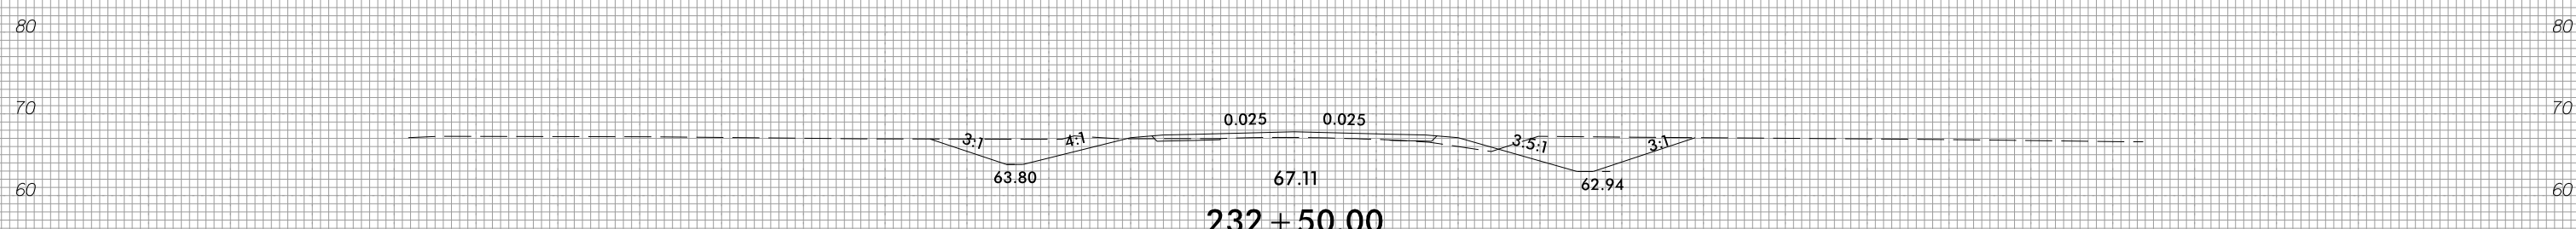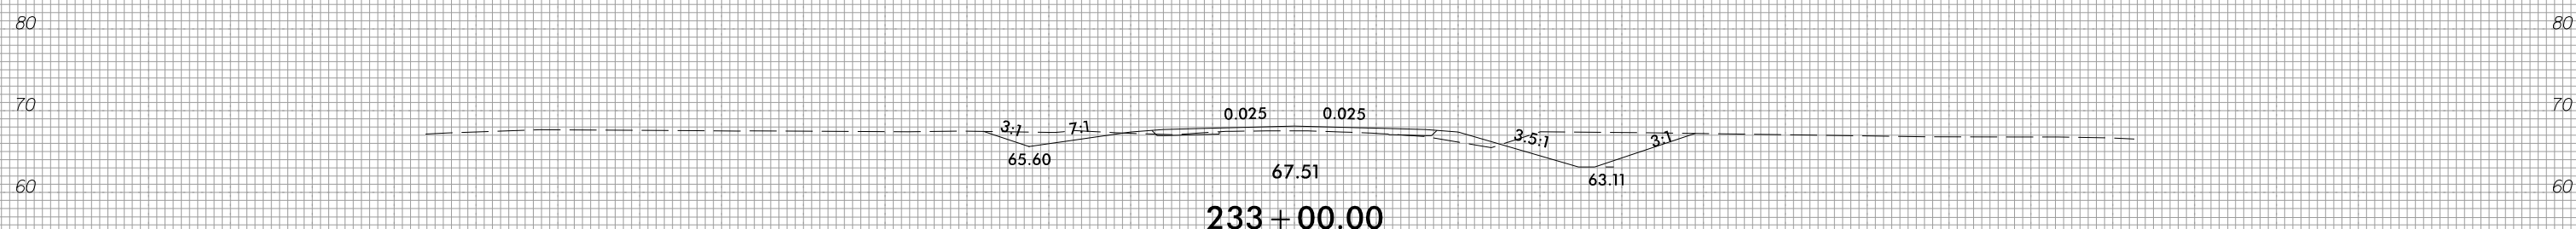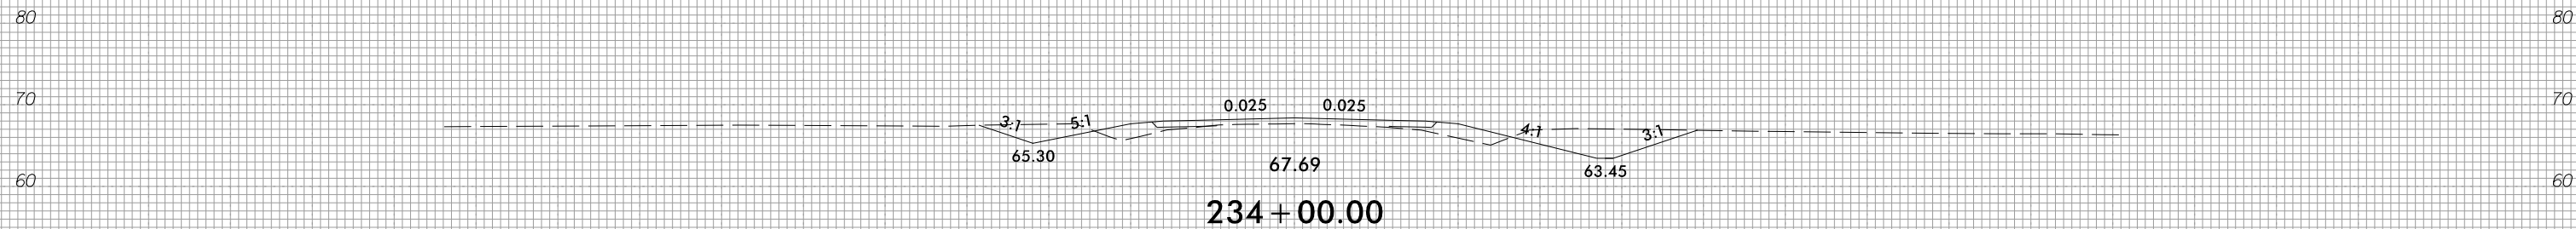





150 140 130 120 110 100 90 80 70 60 50 40 30 20 10 0 10 20 30 40 50 60 70 80 90 100 110 120 130 140 150

150 140 130 120 110 100 90 80 70 60 50 40 30 20 10 0 10 20 30 40 50 60 70 80 90 100 110 120 130 140 150

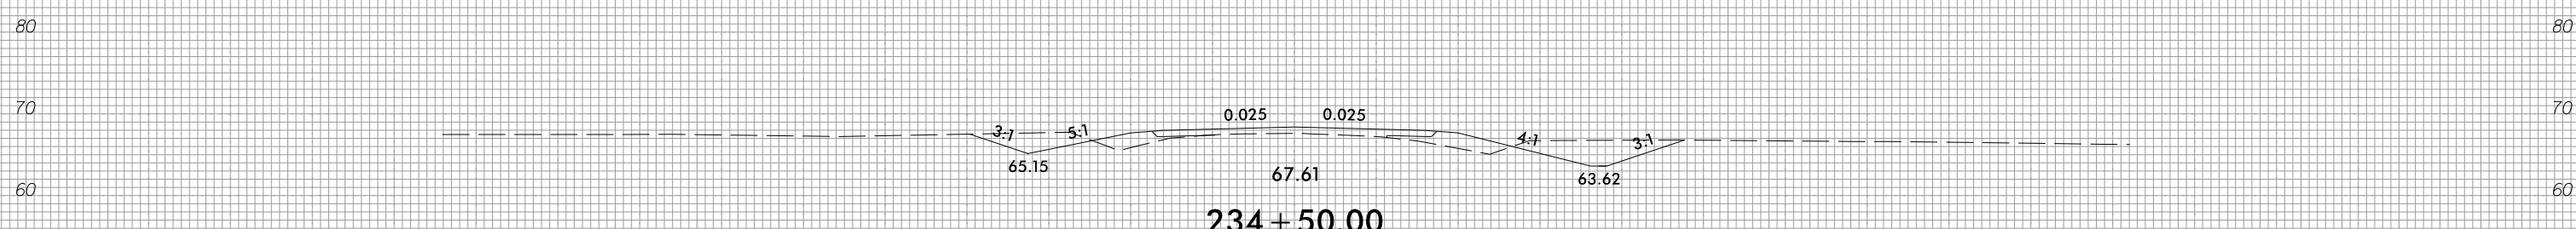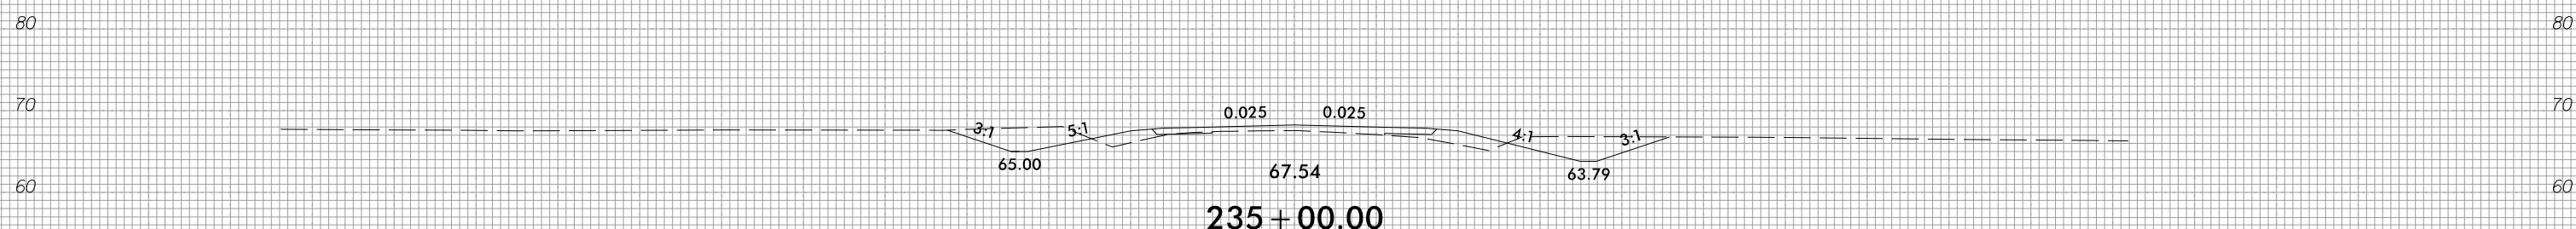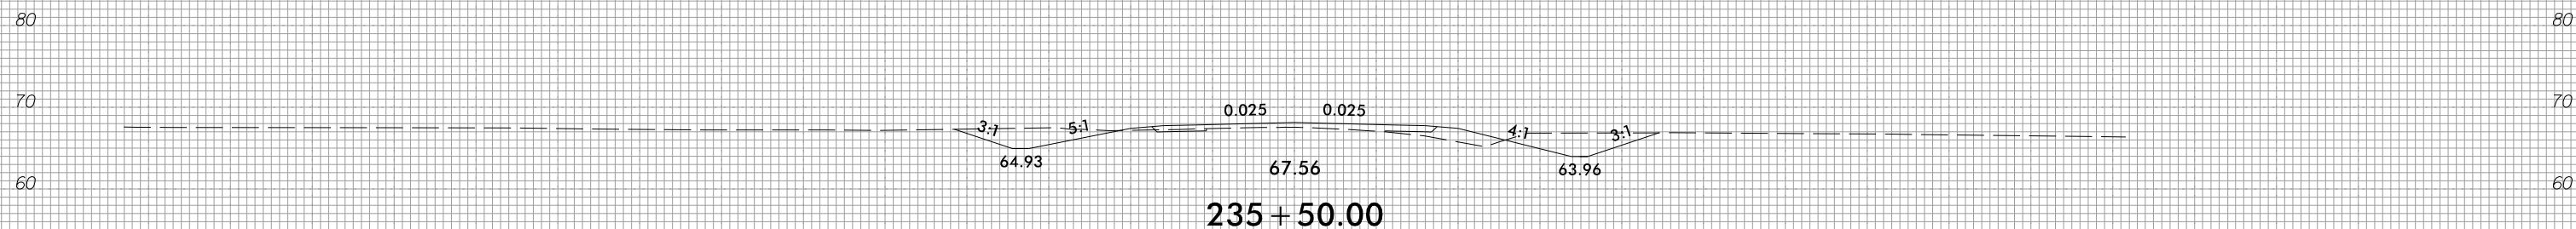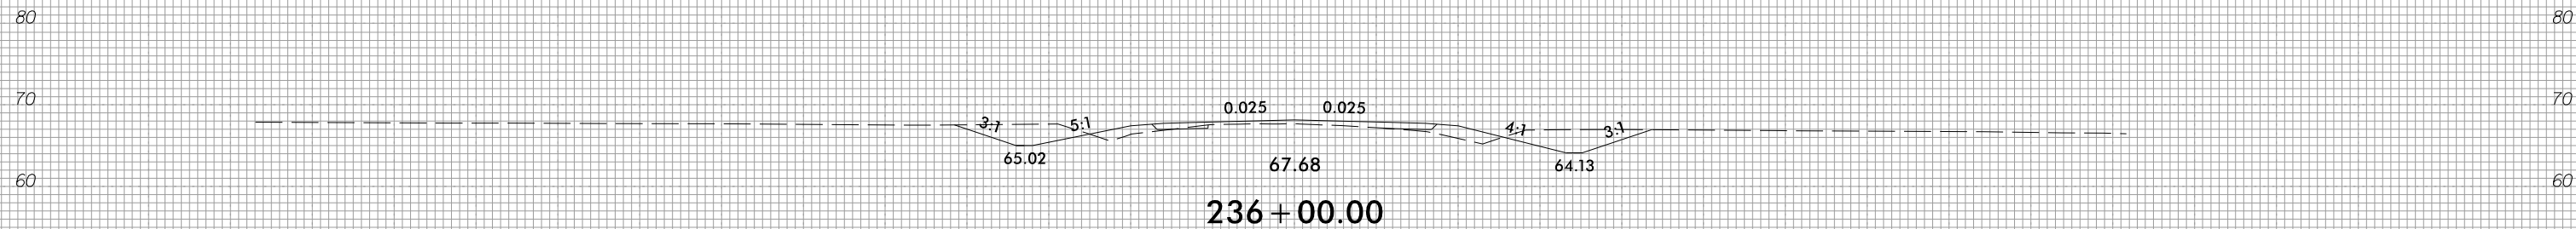

150 140 130 120 110 100 90 80 70 60 50 40 30 20 10 0 10 20 30 40 50 60 70 80 90 100 110 120 130 140 150

150 140 130 120 110 100 90 80 70 60 50 40 30 20 10 0 10 20 30 40 50 60 70 80 90 100 110 120 130 140 150

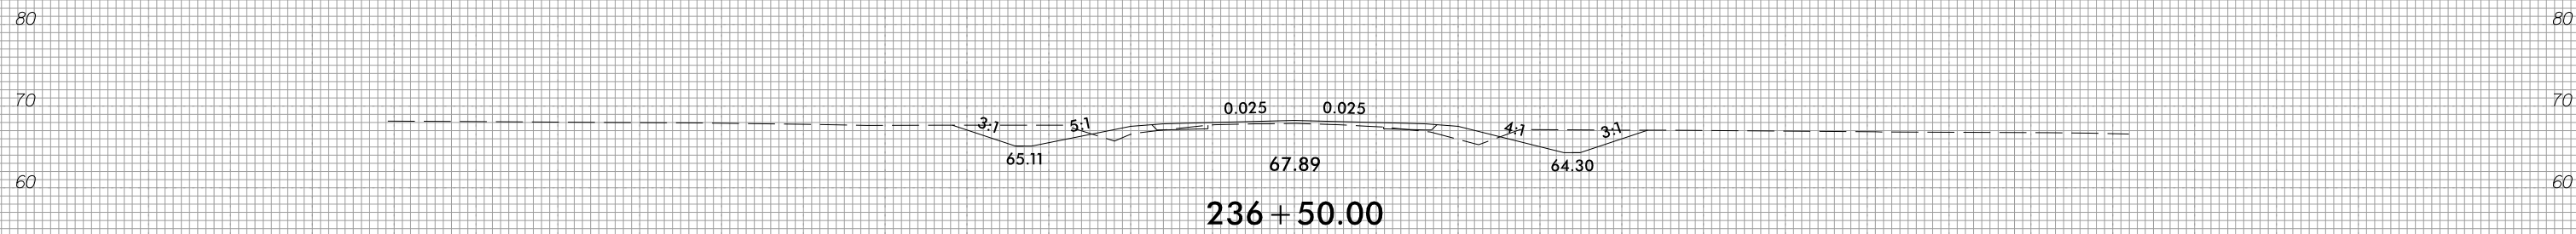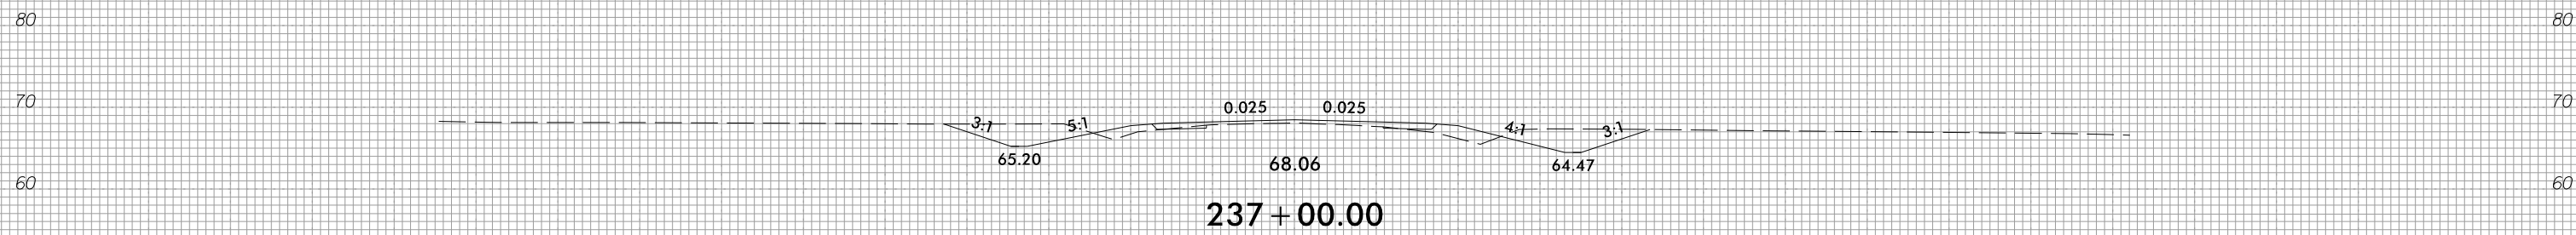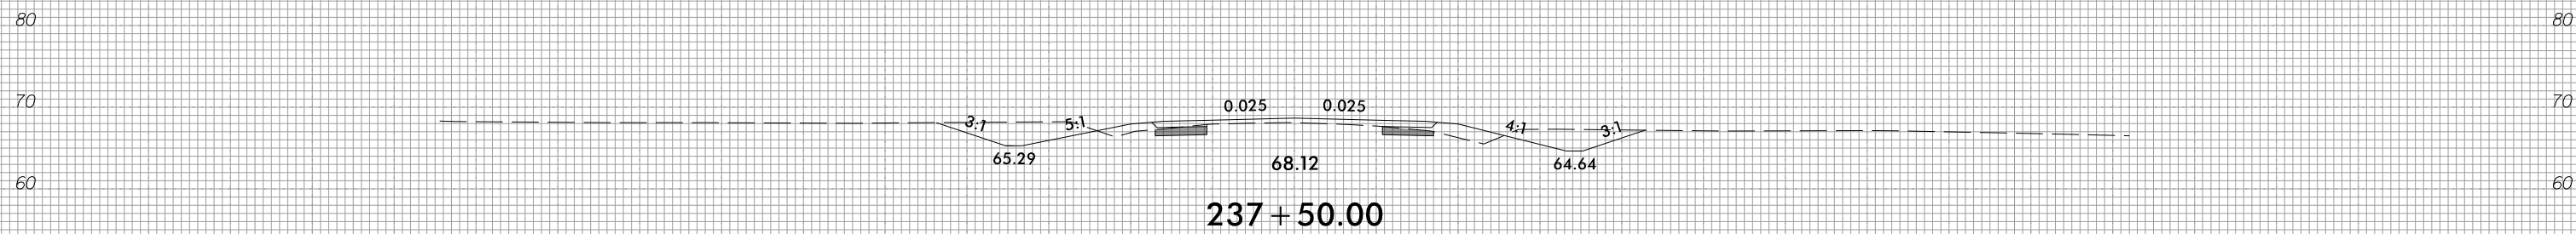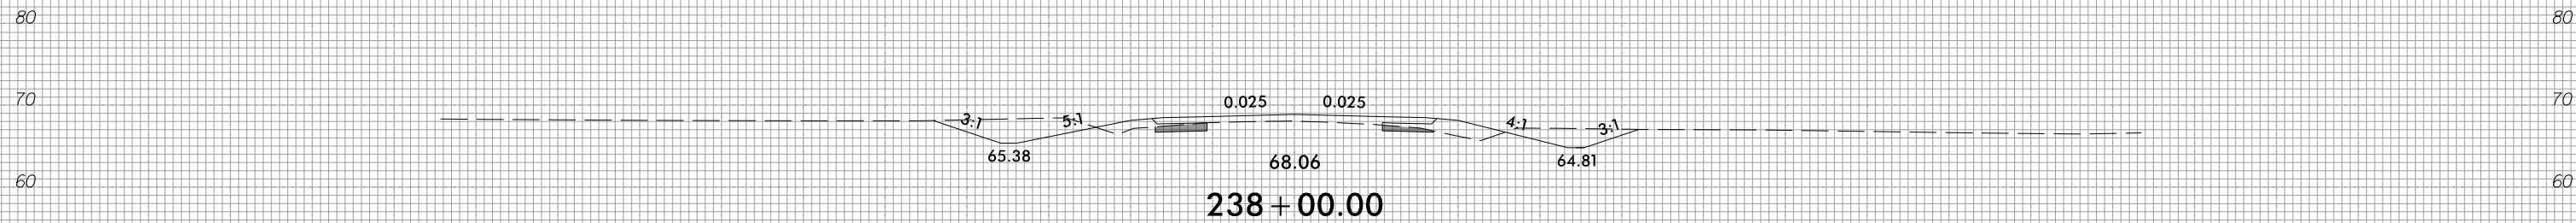

150 140 130 120 110 100 90 80 70 60 50 40 30 20 10 0 10 20 30 40 50 60 70 80 90 100 110 120 130 140 150





8/23/99



PROJ. REFERENCE NO.
R-4705

SHEET NO.
X-86





150 140 130 120 110 100 90 80 70 60 50 40 30 20 10 0 10 20 30 40 50 60 70 80 90 100 110 120 130 140 150

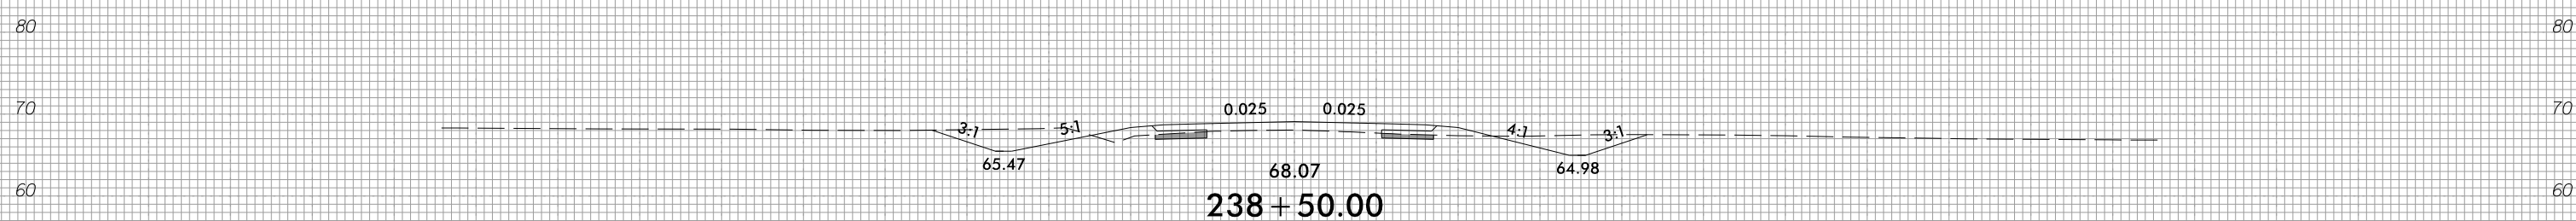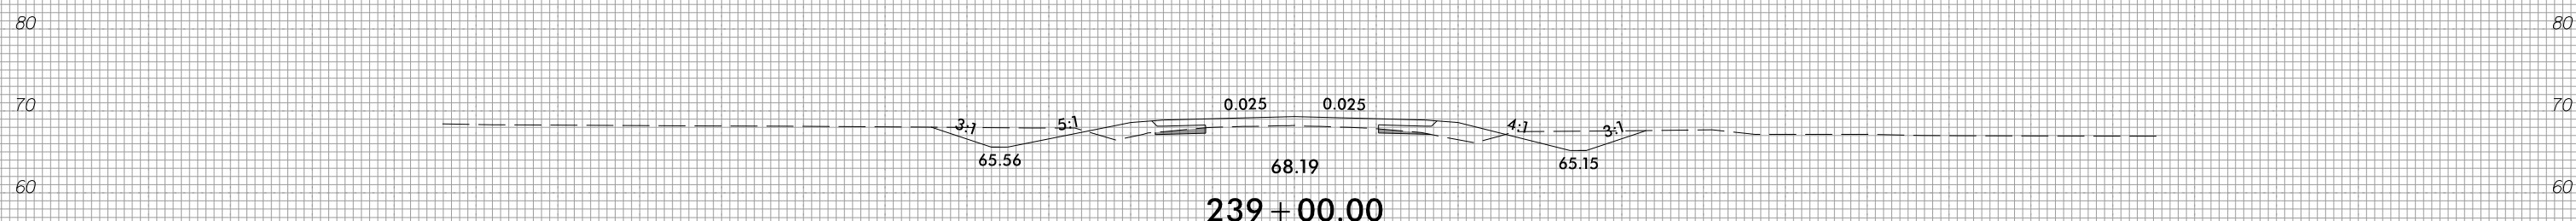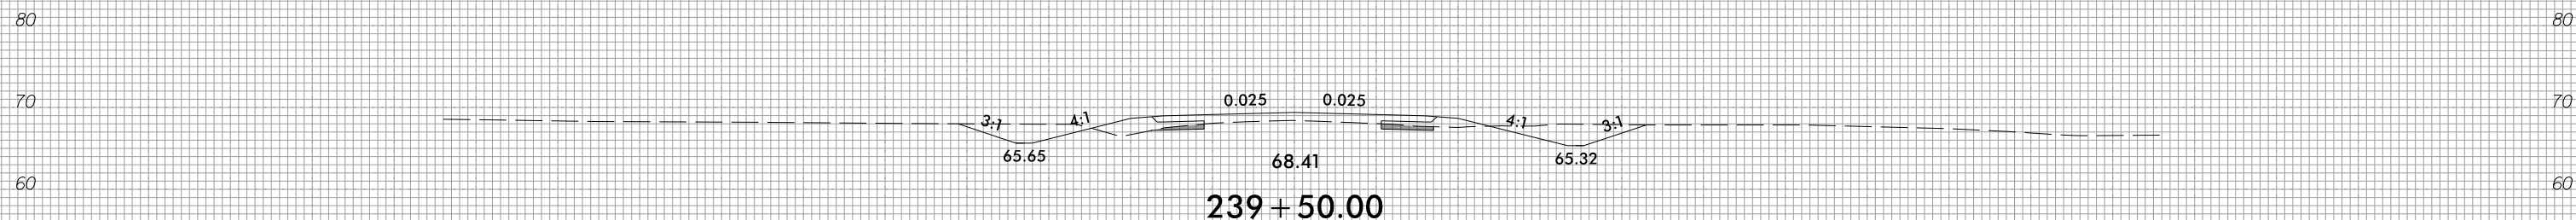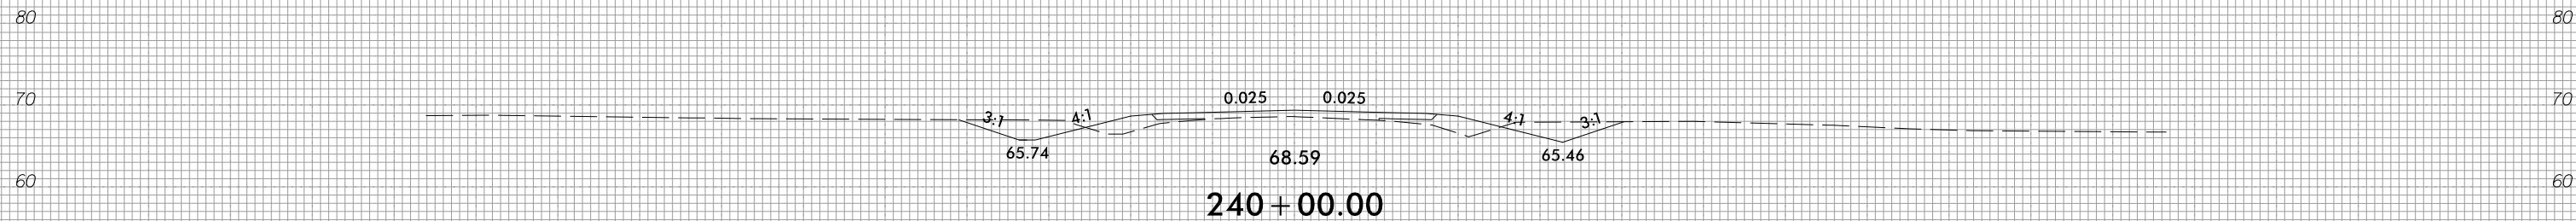

150 140 130 120 110 100 90 80 70 60 50 40 30 20 10 0 10 20 30 40 50 60 70 80 90 100 110 120 130 140 150





3/28/2022
I:\S\105_Rdy_xpl_1.dgn

150 140 130 120 110 100 90 80 70 60 50 40 30 20 10 0 10 20 30 40 50 60 70 80 90 100 110 120 130 140 150

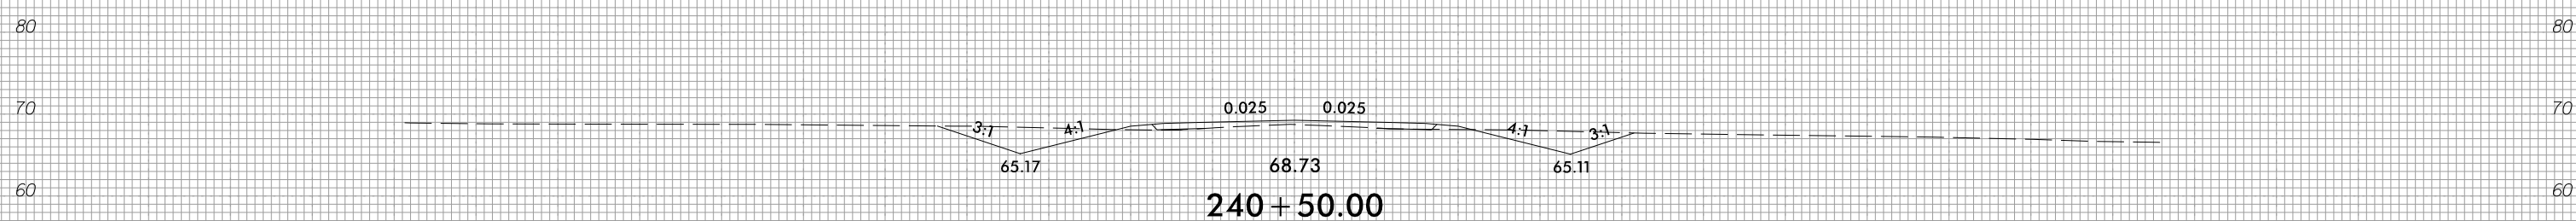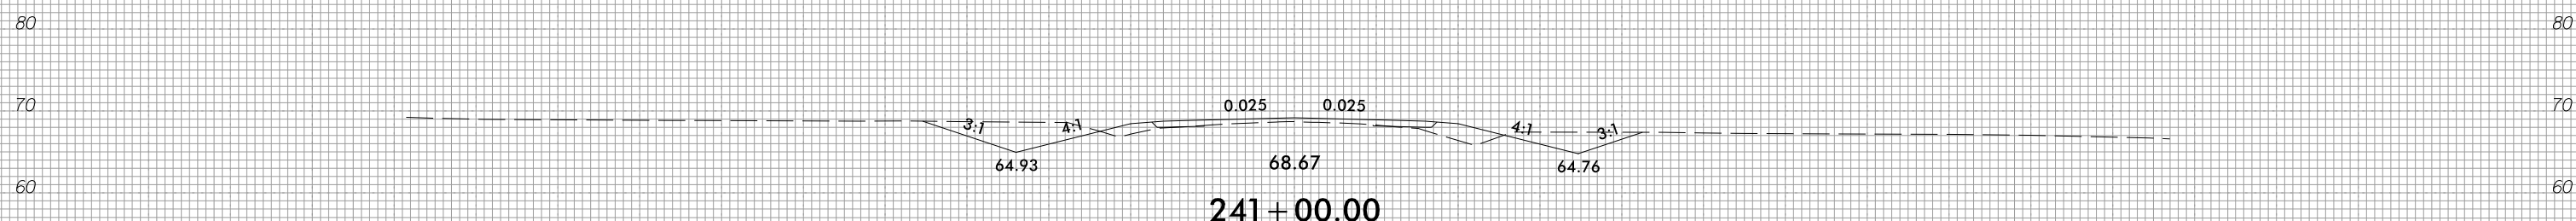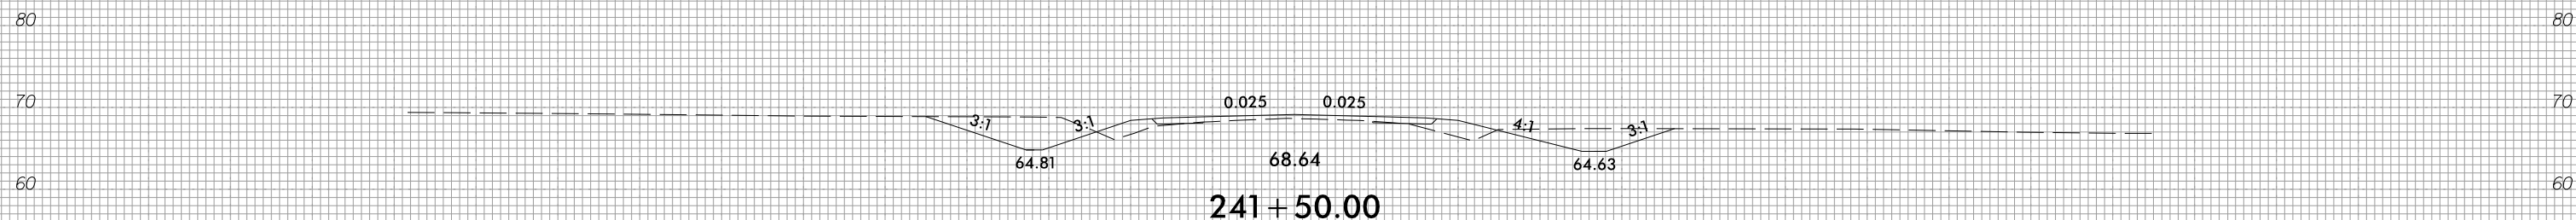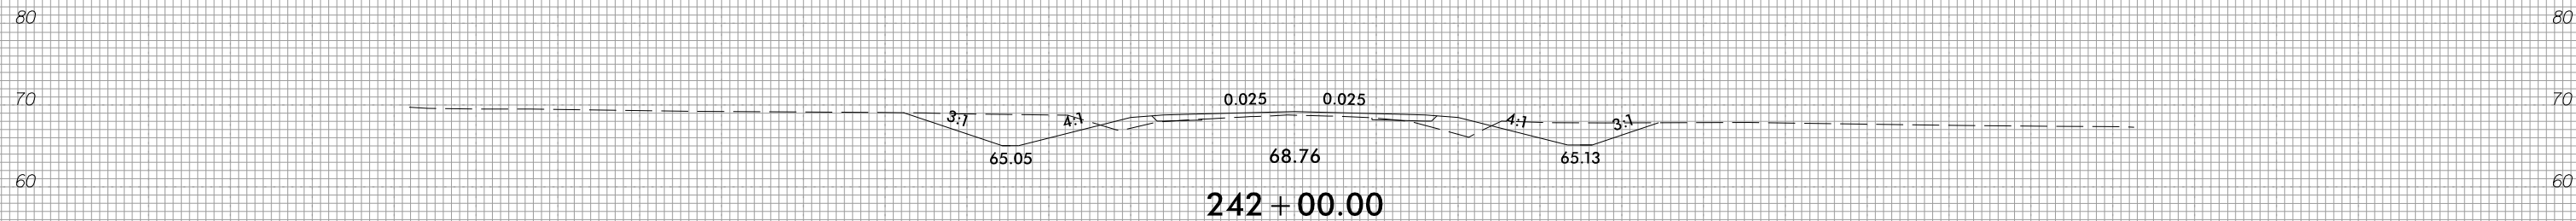






150 140 130 120 110 100 90 80 70 60 50 40 30 20 10 0 10 20 30 40 50 60 70 80 90 100 110 120 130 140 150

150 140 130 120 110 100 90 80 70 60 50 40 30 20 10 0 10 20 30 40 50 60 70 80 90 100 110 120 130 140 150

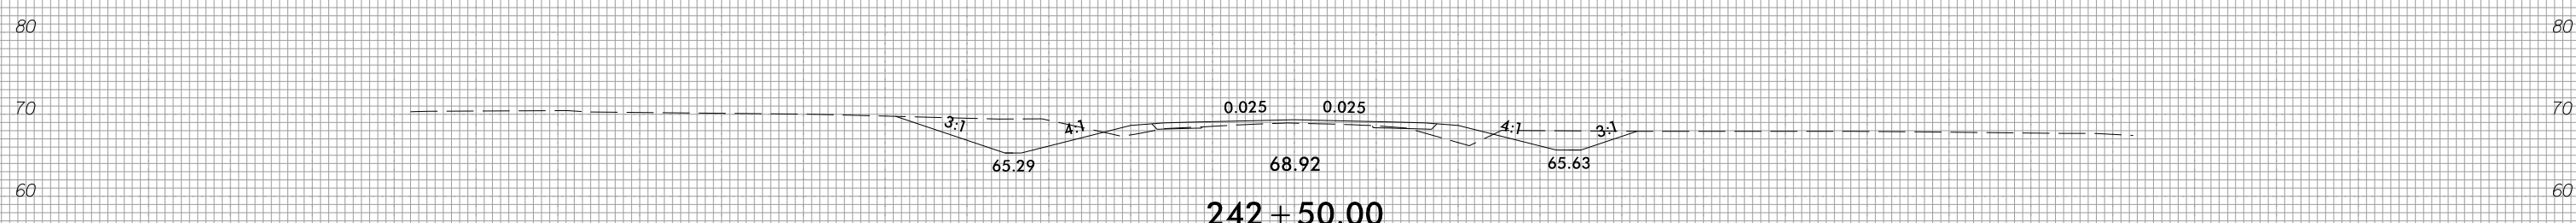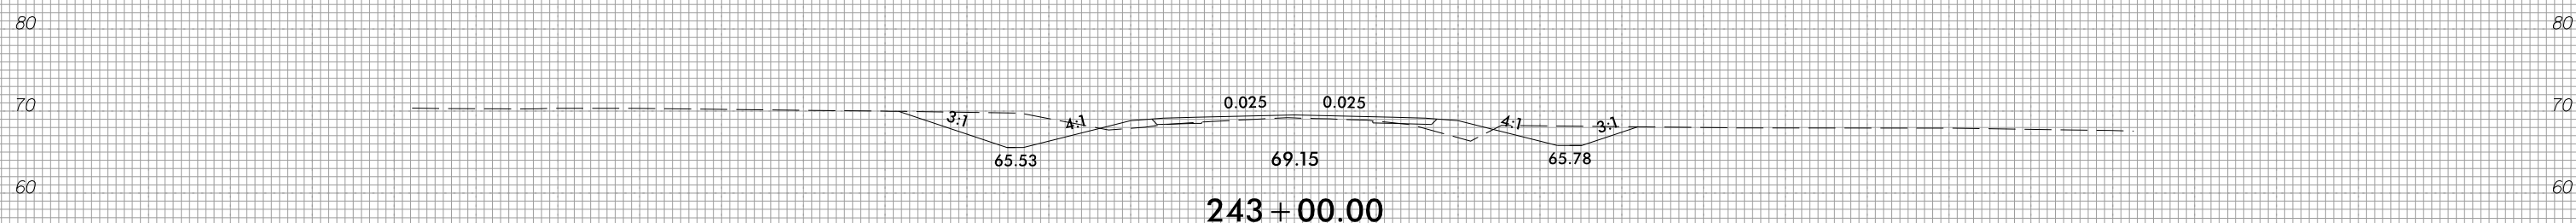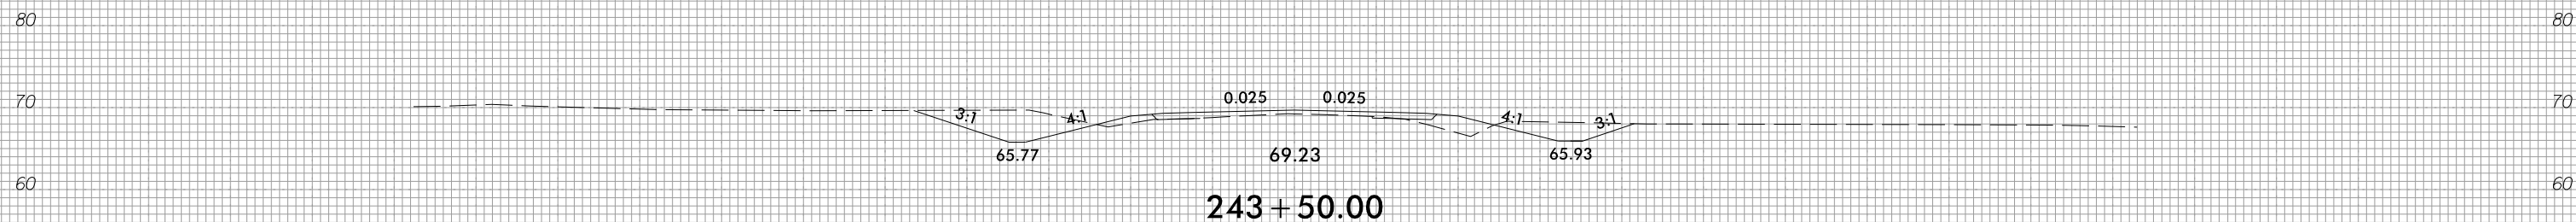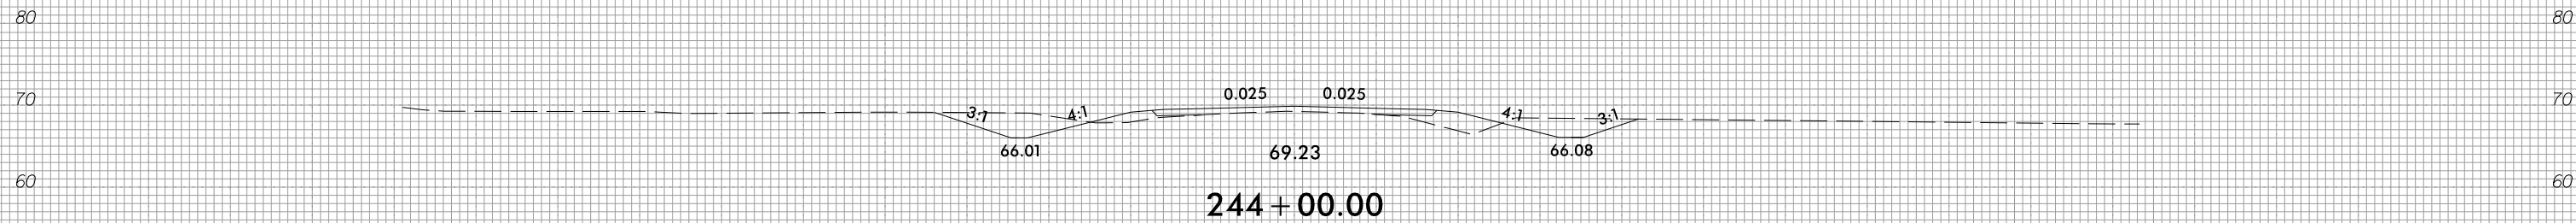

150 140 130 120 110 100 90 80 70 60 50 40 30 20 10 0 10 20 30 40 50 60 70 80 90 100 110 120 130 140 150

150 140 130 120 110 100 90 80 70 60 50 40 30 20 10 0 10 20 30 40 50 60 70 80 90 100 110 120 130 140 150

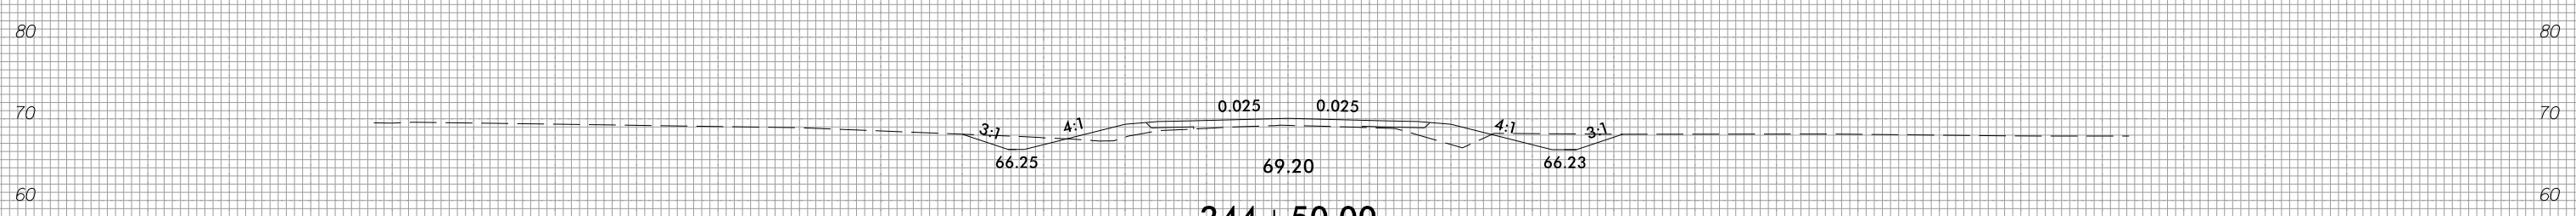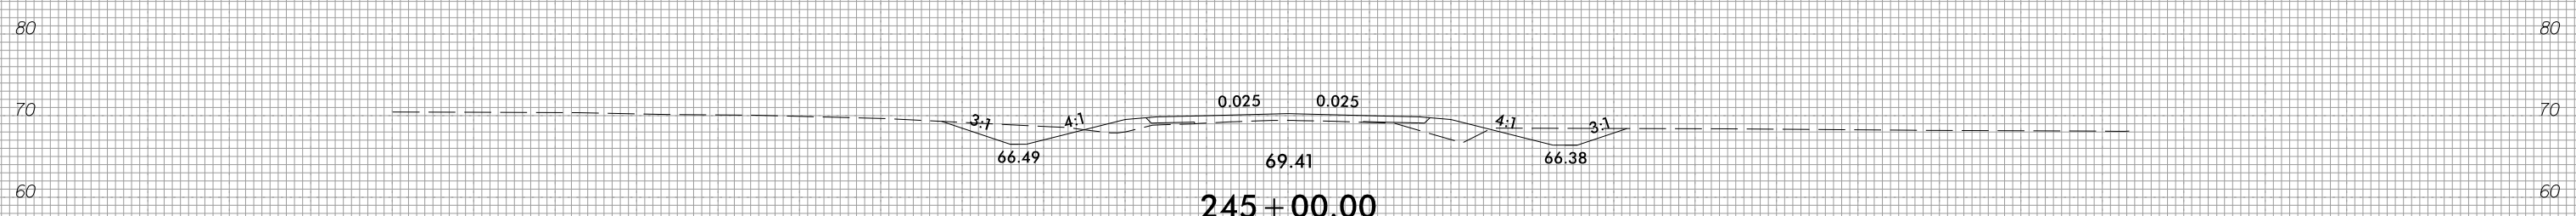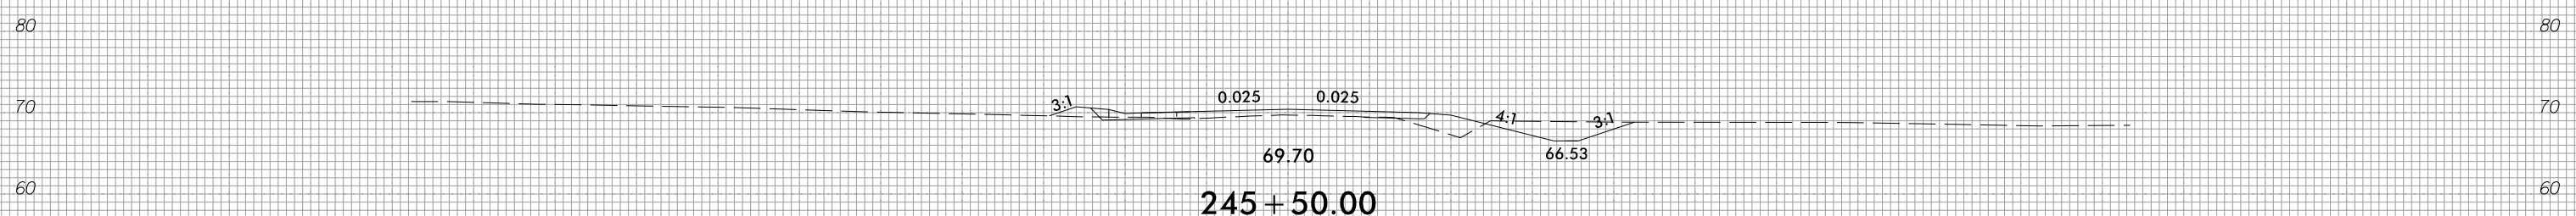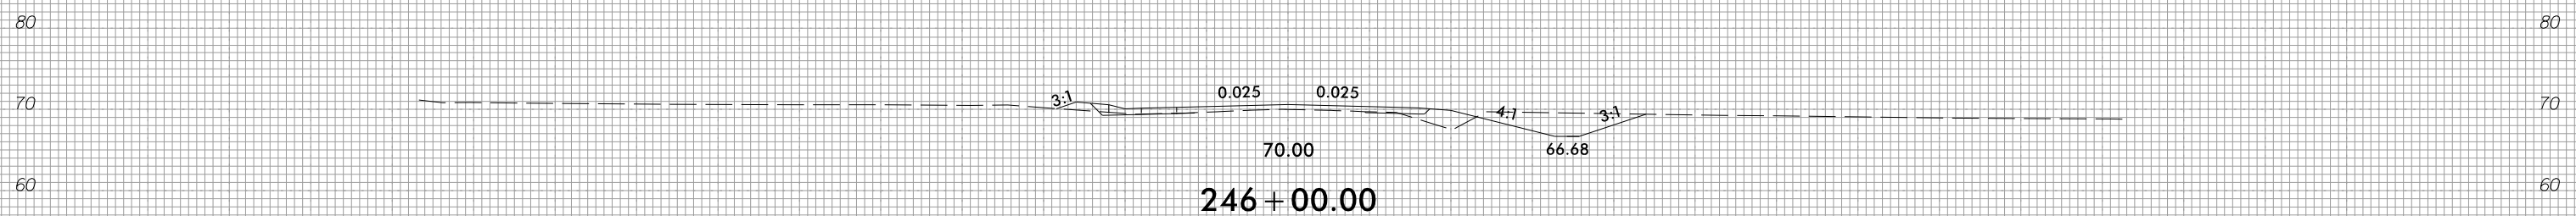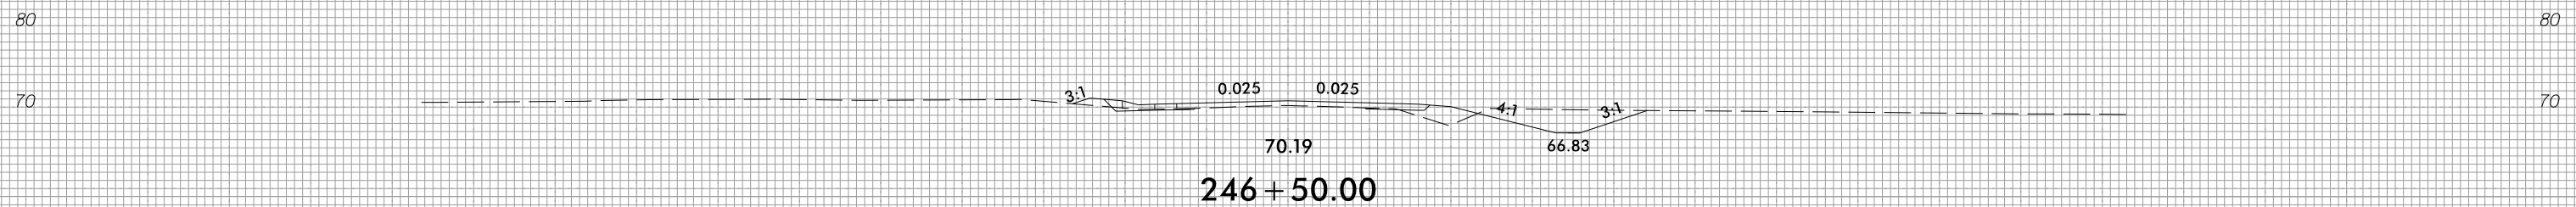

150 140 130 120 110 100 90 80 70 60 50 40 30 20 10 0 10 20 30 40 50 60 70 80 90 100 110 120 130 140 150






8/23/99



PROJ. REFERENCE NO.
R-4705

SHEET NO.
X-90

150 140 130 120 110 100 90 80 70 60 50 40 30 20 10 0 10 20 30 40 50 60 70 80 90 100 110 120 130 140 150


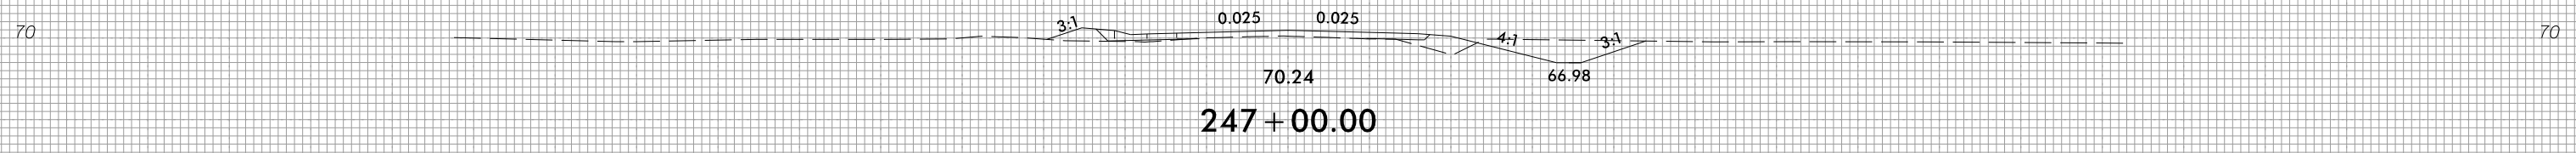
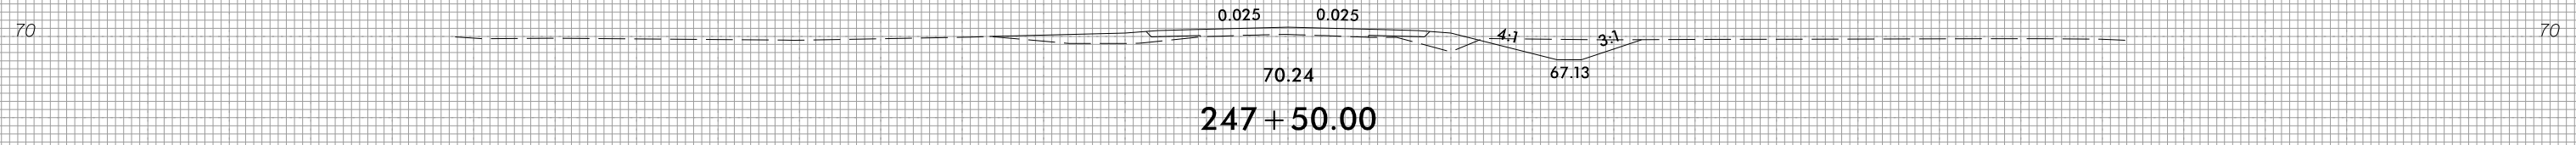
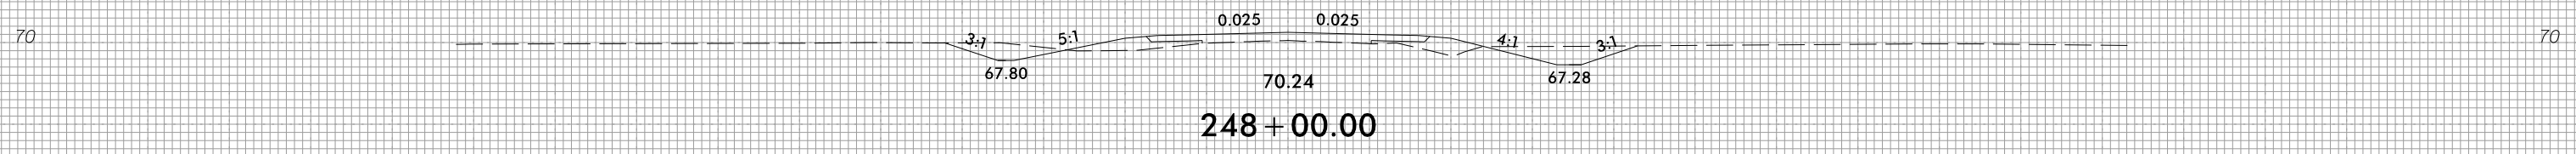
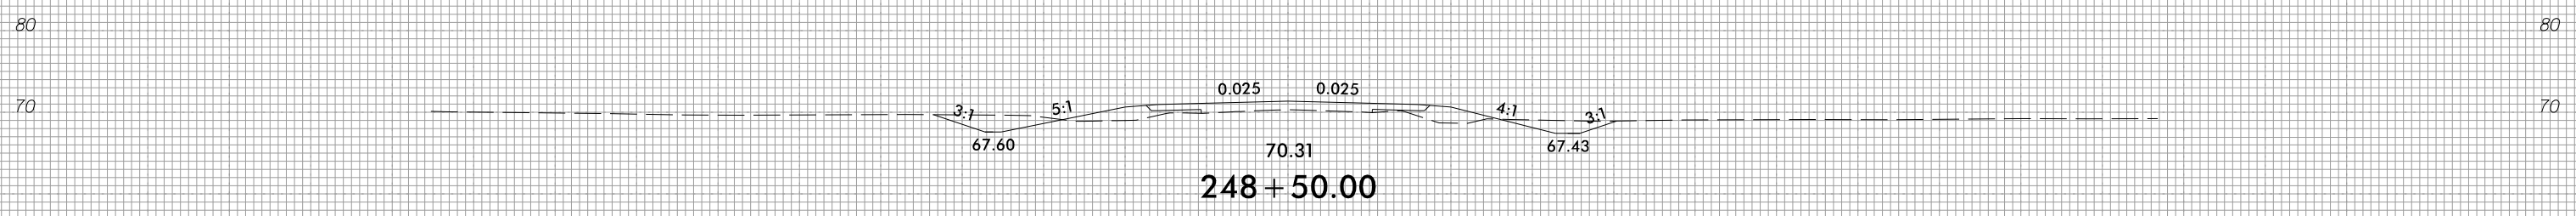
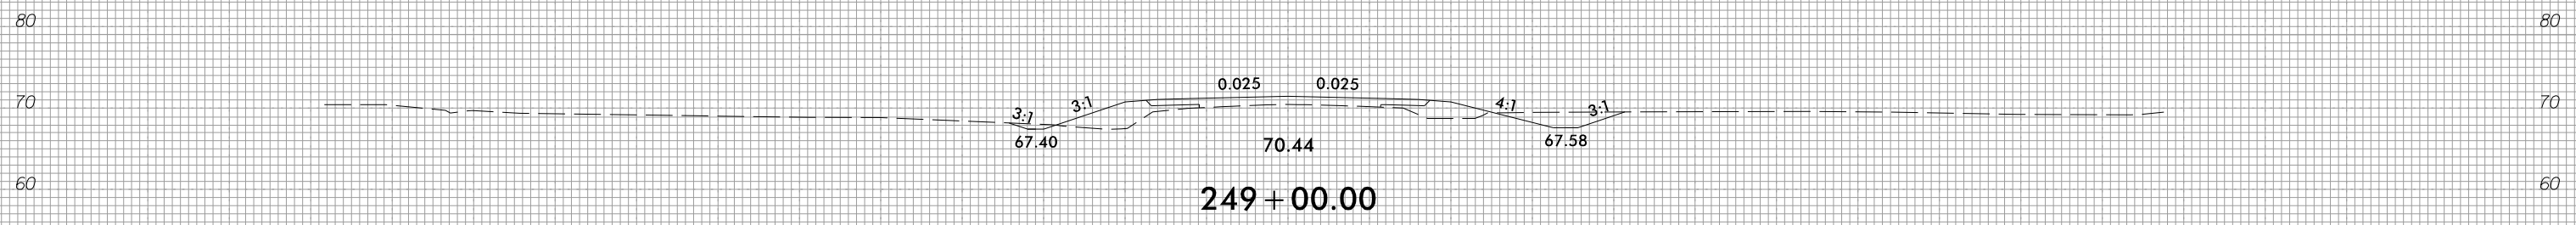


150 140 130 120 110 100 90 80 70 60 50 40 30 20 10 0 10 20 30 40 50 60 70 80 90 100 110 120 130 140 150

3/28/2022
T:\S\105_Rdy_xpl.l.dgn









150 140 130 120 110 100 90 80 70 60 50 40 30 20 10 0 10 20 30 40 50 60 70 80 90 100 110 120 130 140 150

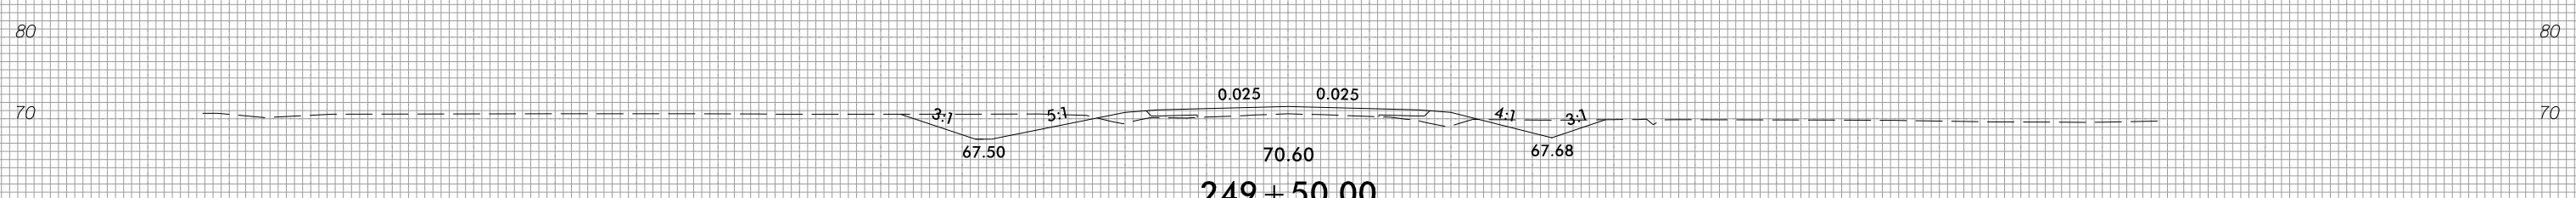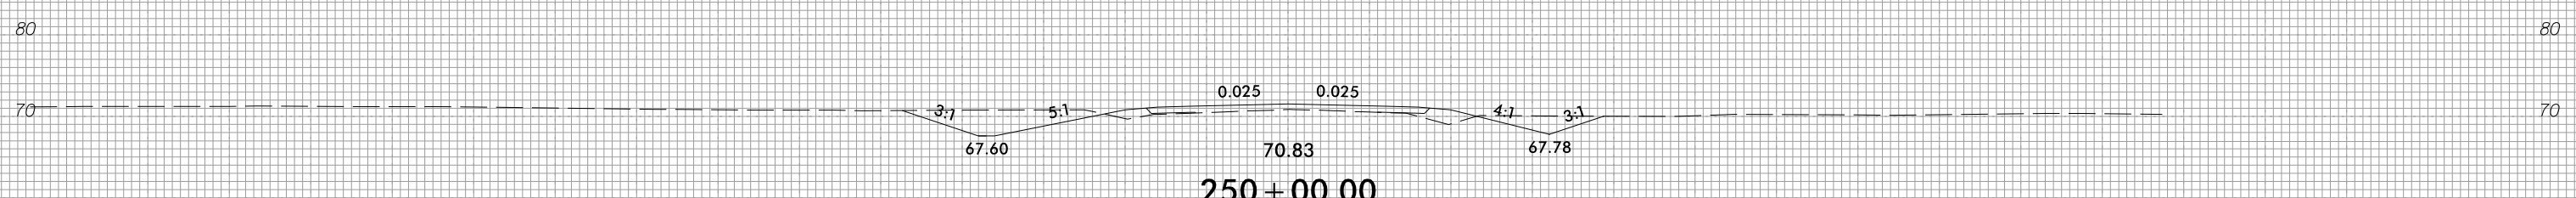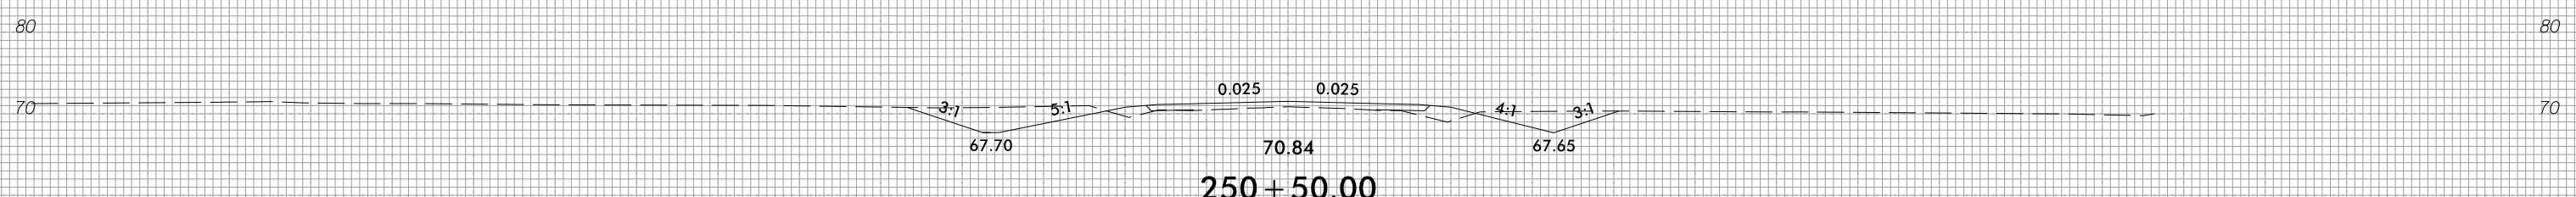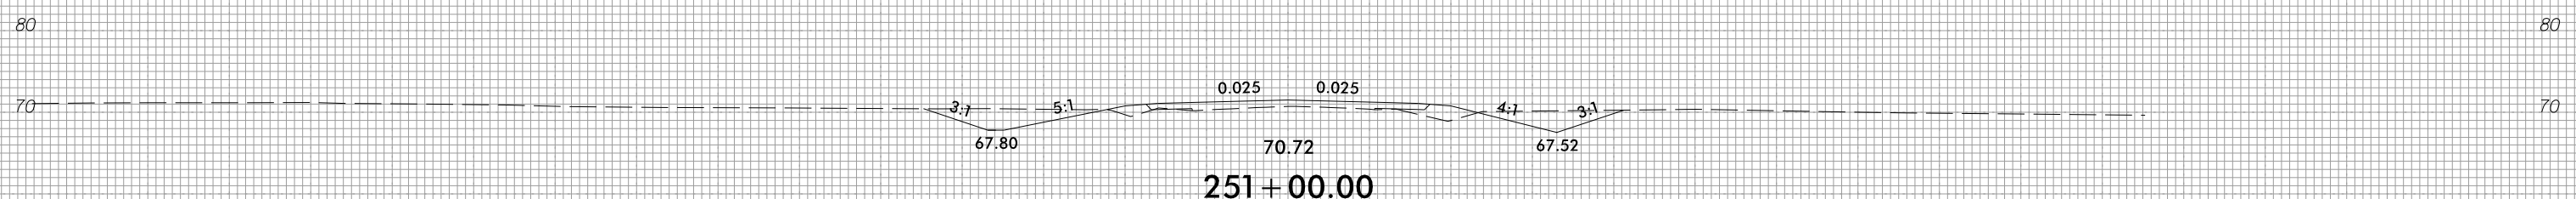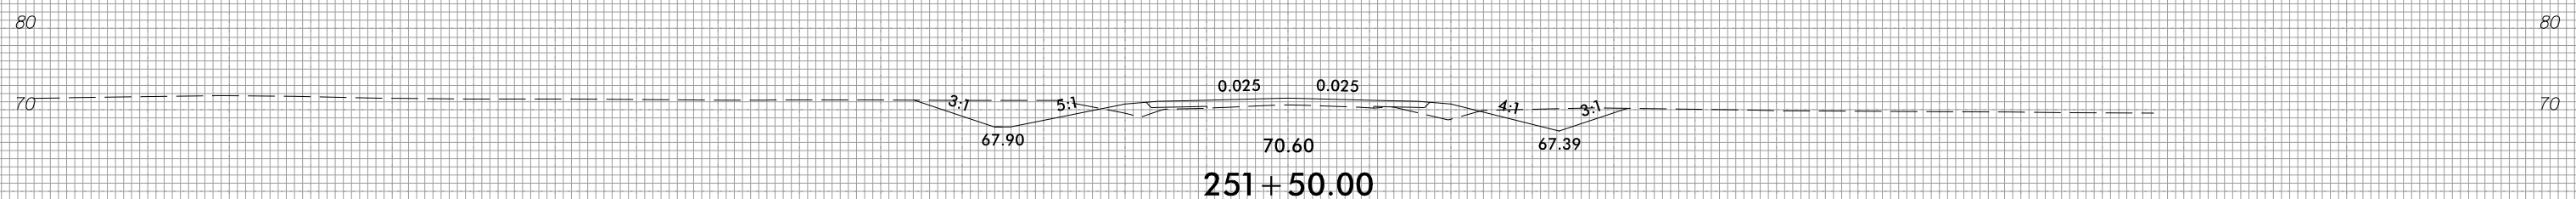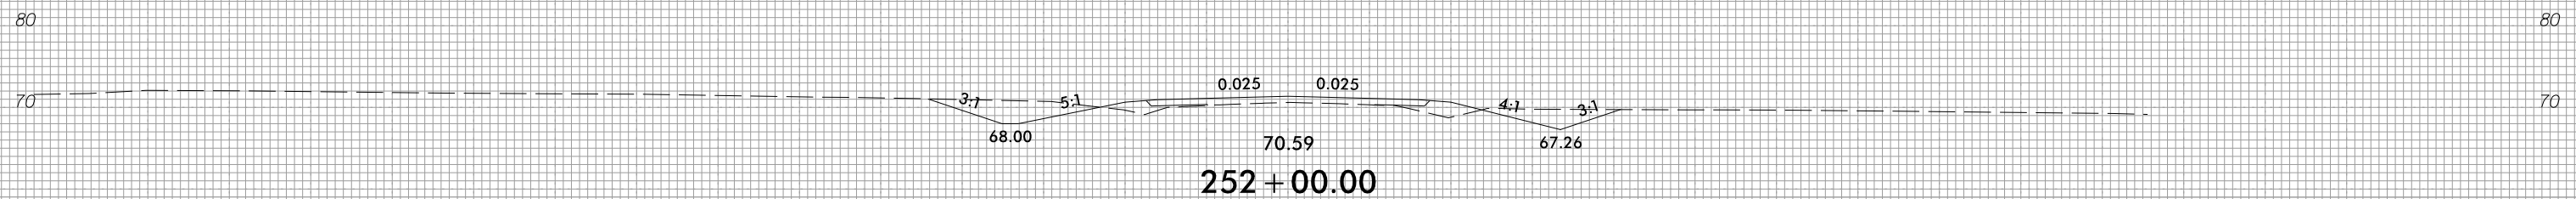

150 140 130 120 110 100 90 80 70 60 50 40 30 20 10 0 10 20 30 40 50 60 70 80 90 100 110 120 130 140 150



150 140 130 120 110 100 90 80 70 60 50 40 30 20 10 0 10 20 30 40 50 60 70 80 90 100 110 120 130 140 150

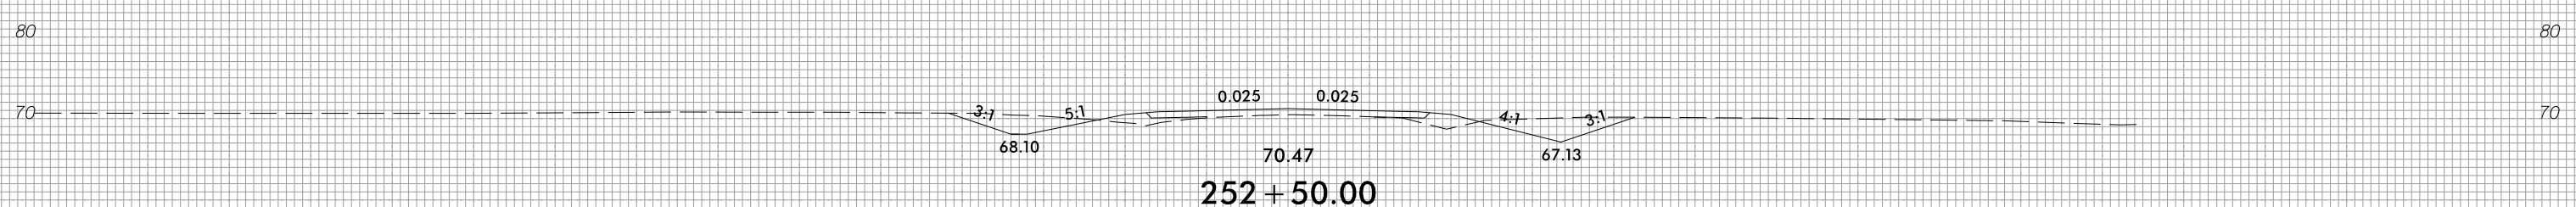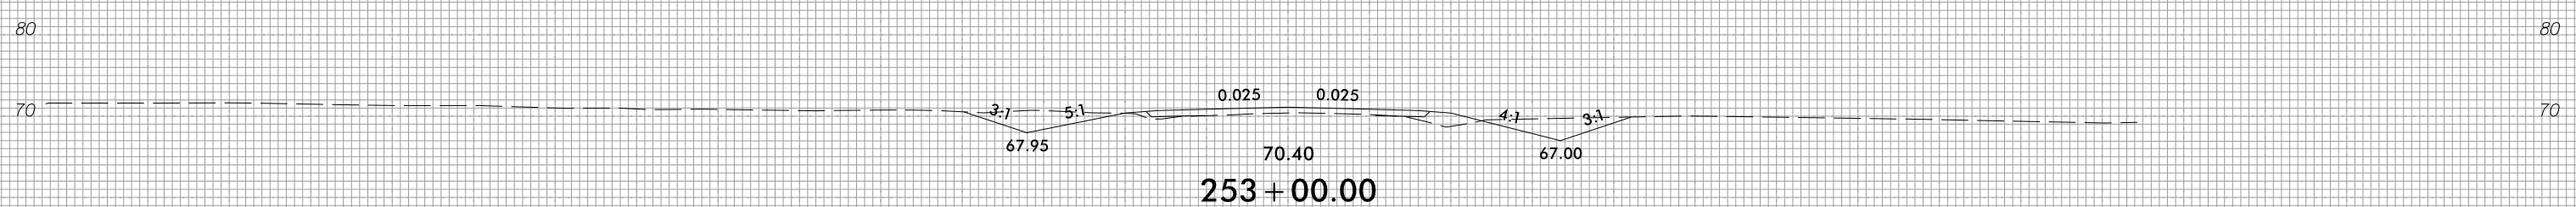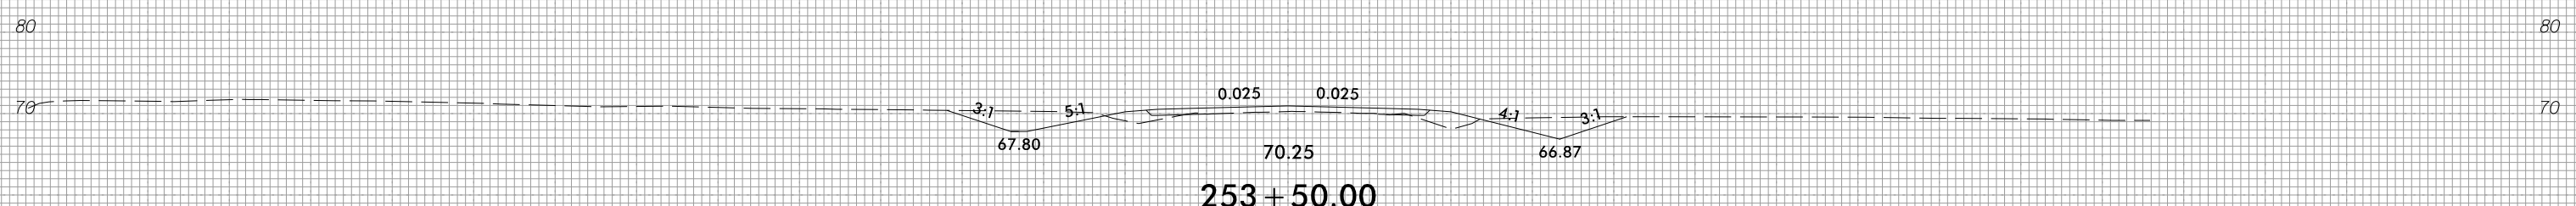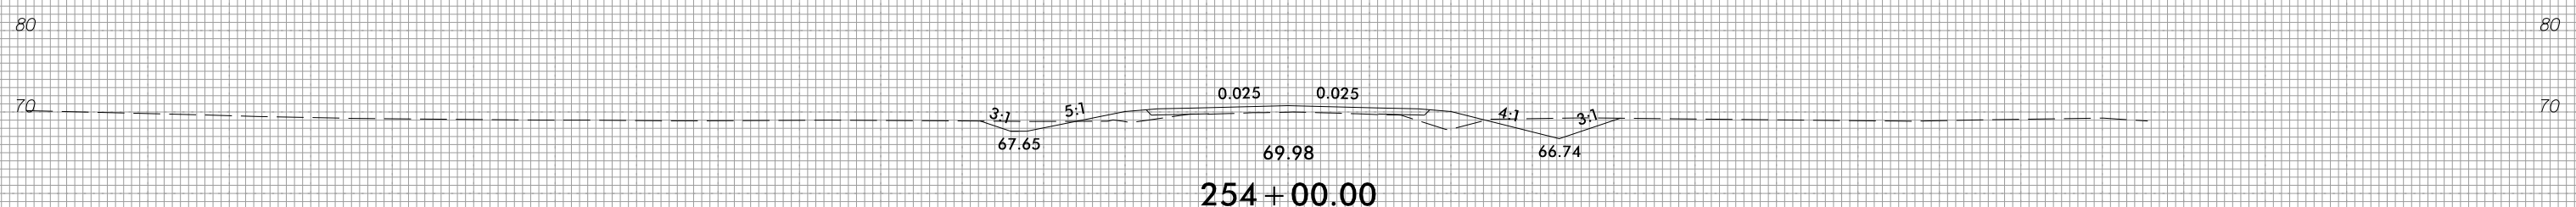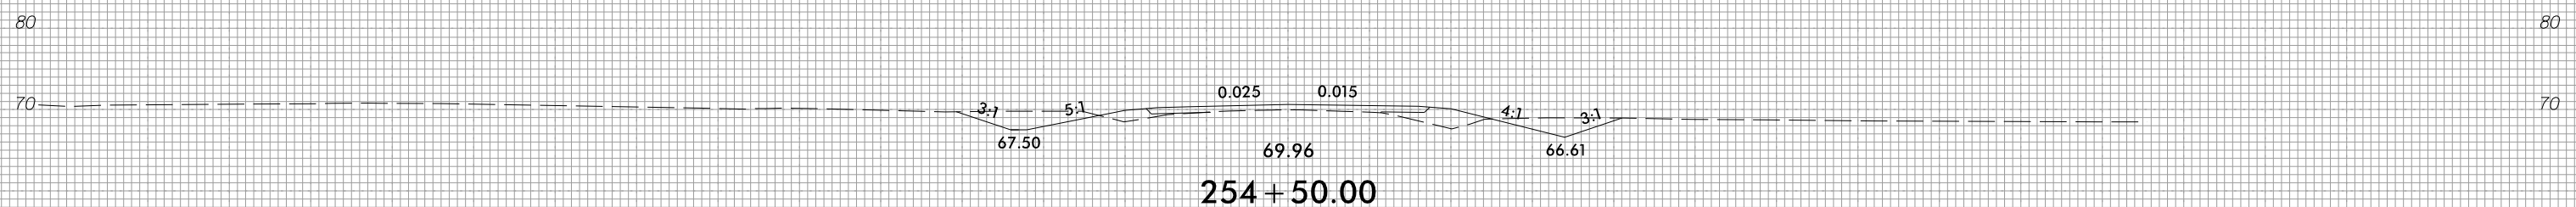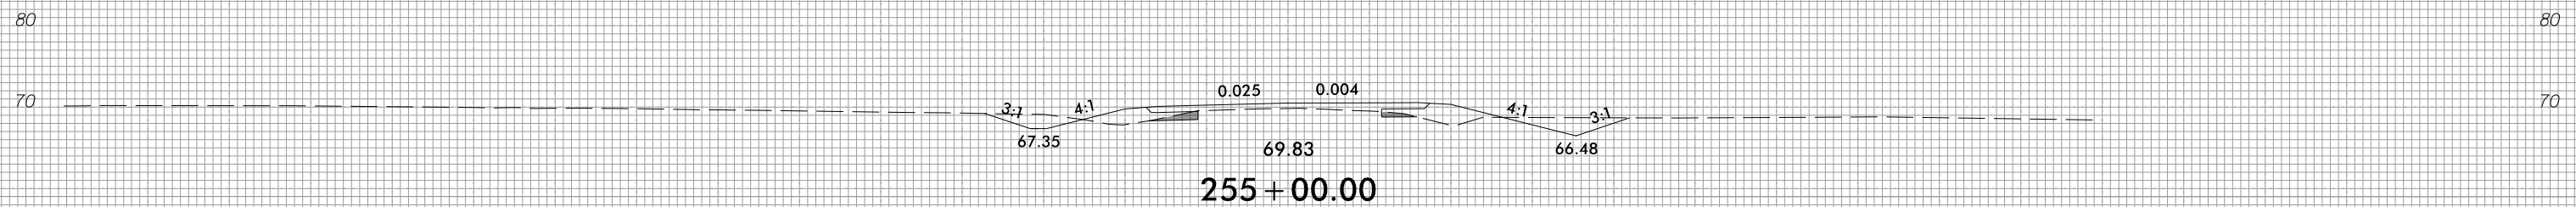






150 140 130 120 110 100 90 80 70 60 50 40 30 20 10 0 10 20 30 40 50 60 70 80 90 100 110 120 130 140 150

8/23/99



PROJ. REFERENCE NO.	SHEET NO.
R-4705	X-93

150 140 130 120 110 100 90 80 70 60 50 40 30 20 10 0 10 20 30 40 50 60 70 80 90 100 110 120 130 140 150

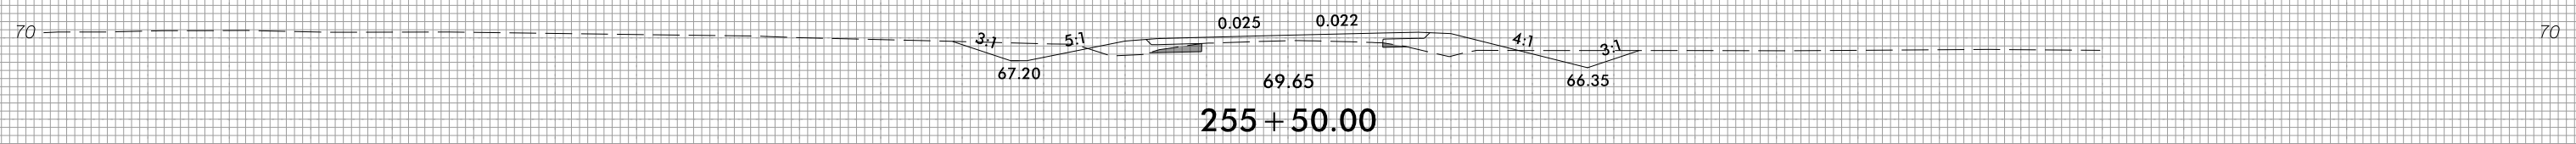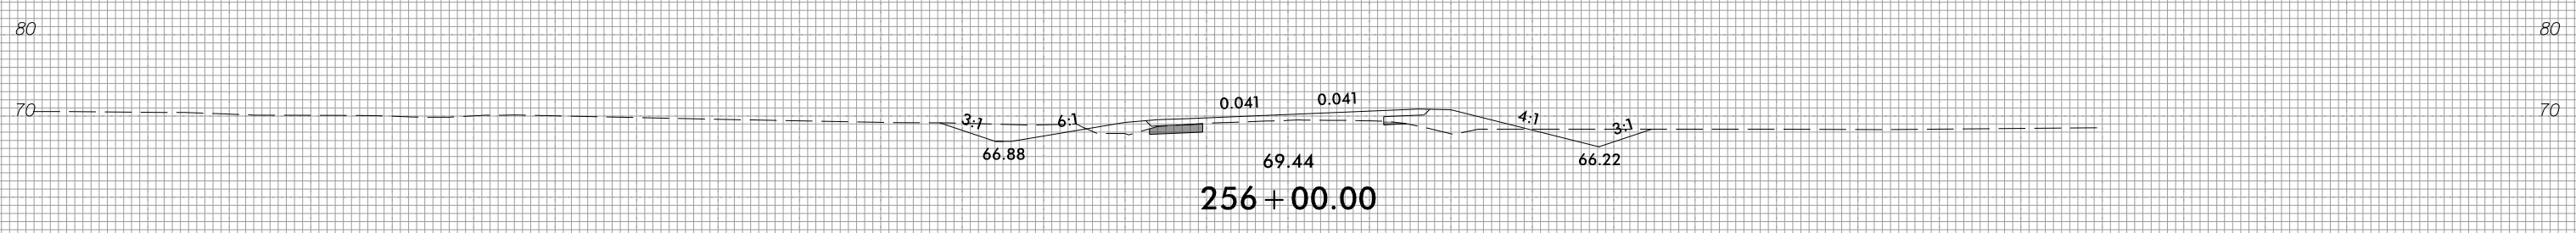
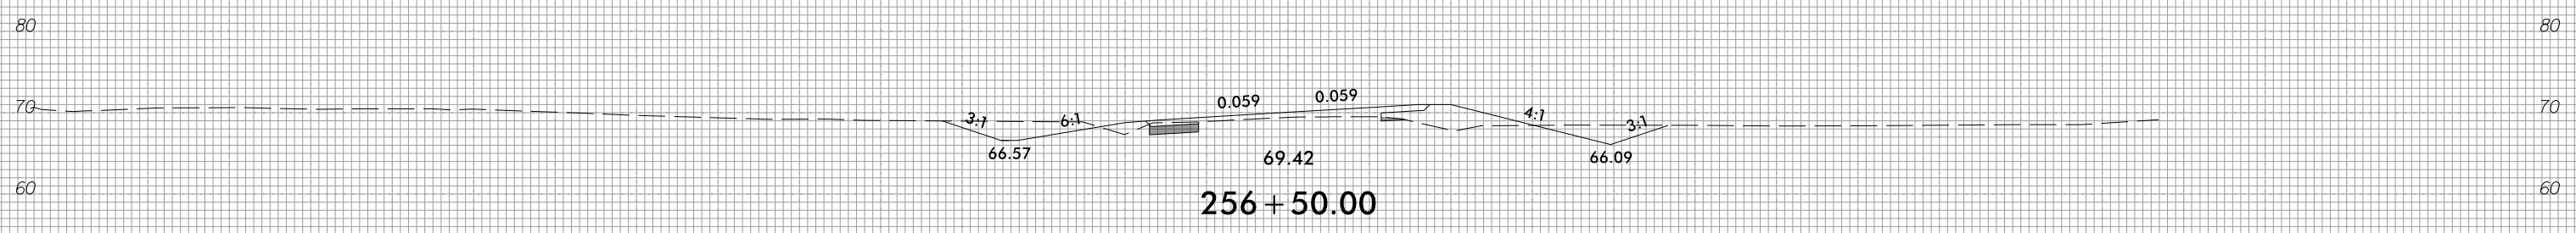
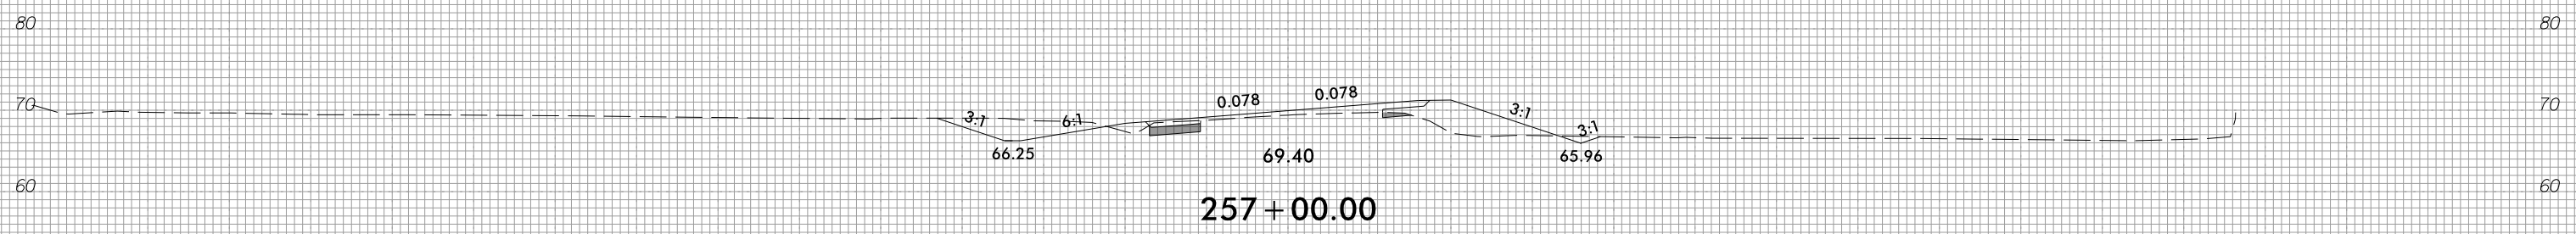
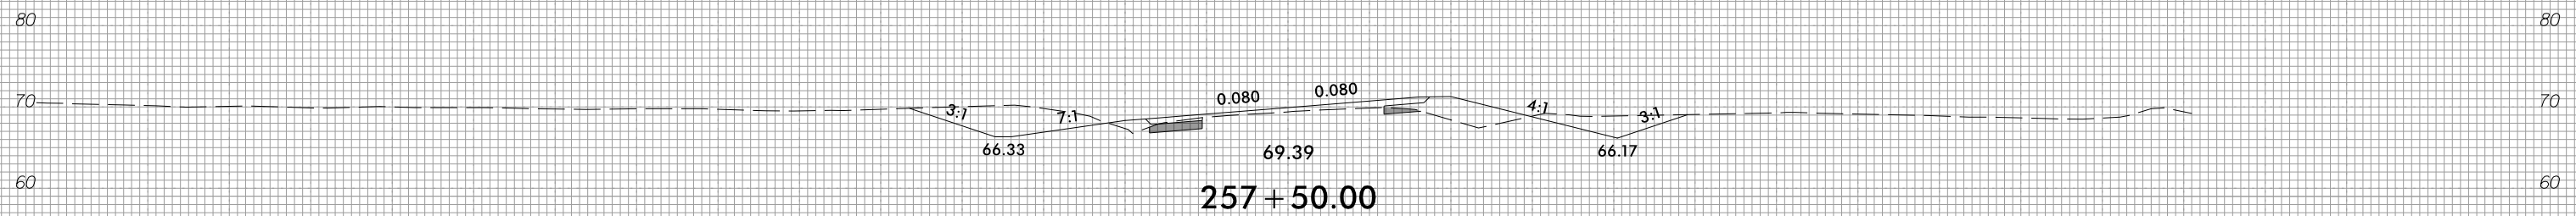


150 140 130 120 110 100 90 80 70 60 50 40 30 20 10 0 10 20 30 40 50 60 70 80 90 100 110 120 130 140 150

3/28/2022
T:\S\105_Rdy_xpl_1.dgn



150 140 130 120 110 100 90 80 70 60 50 40 30 20 10 0 10 20 30 40 50 60 70 80 90 100 110 120 130 140 150

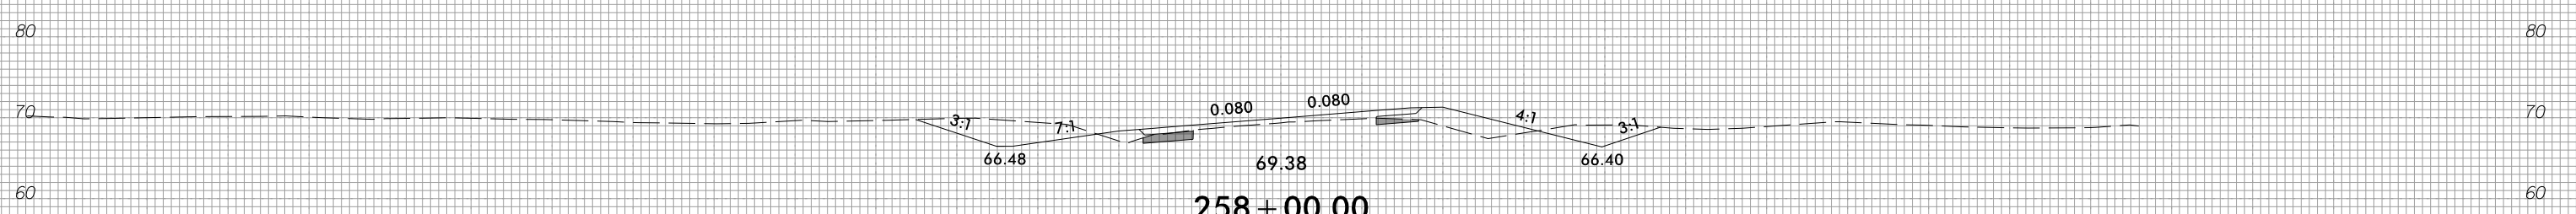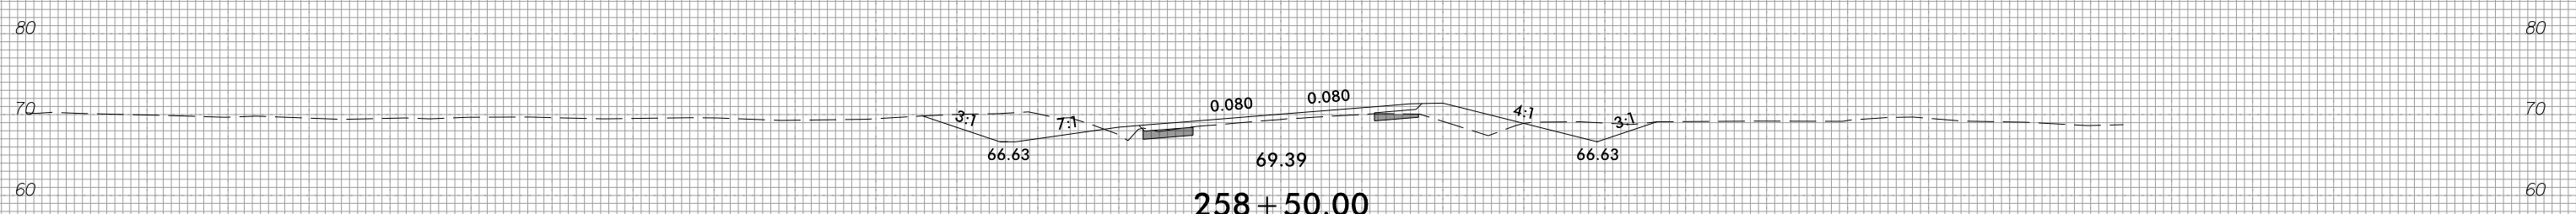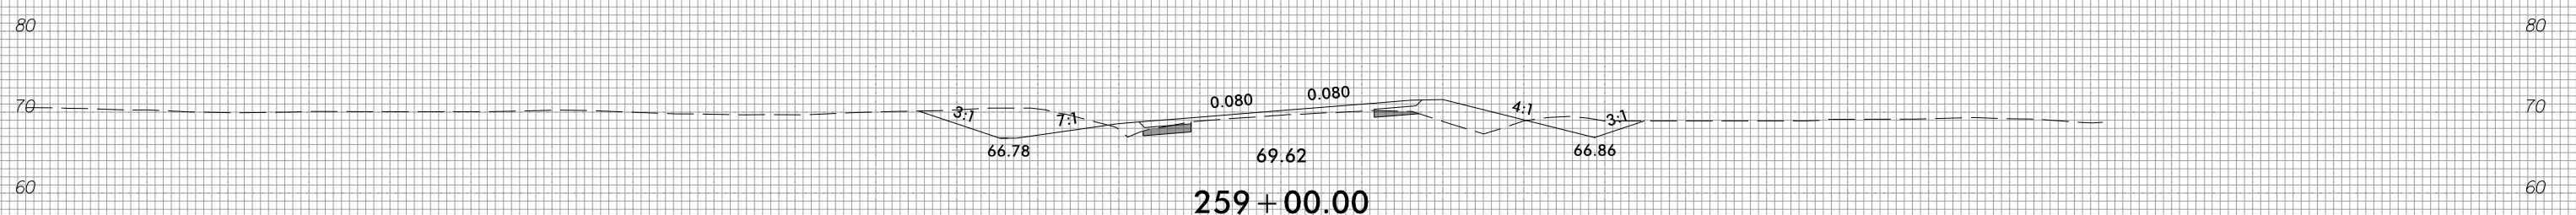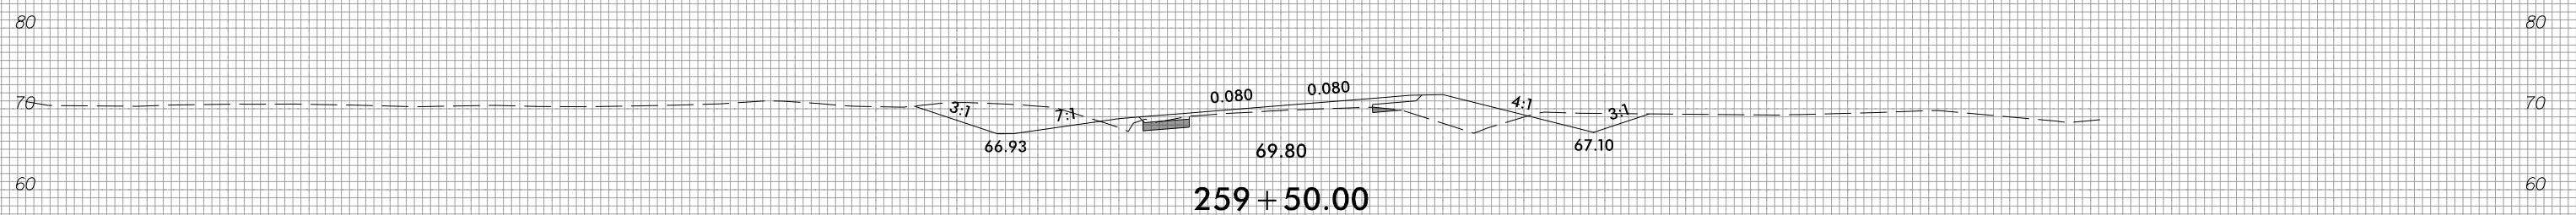






150 140 130 120 110 100 90 80 70 60 50 40 30 20 10 0 10 20 30 40 50 60 70 80 90 100 110 120 130 140 150

8/23/99



PROJ. REFERENCE NO.	SHEET NO.
R-4705	X-95

150 140 130 120 110 100 90 80 70 60 50 40 30 20 10 0 10 20 30 40 50 60 70 80 90 100 110 120 130 140 150

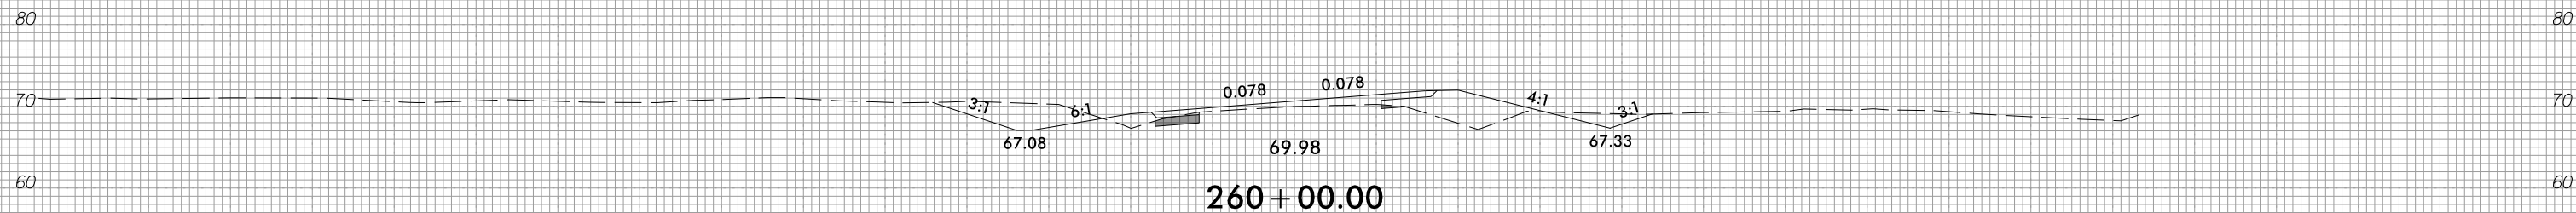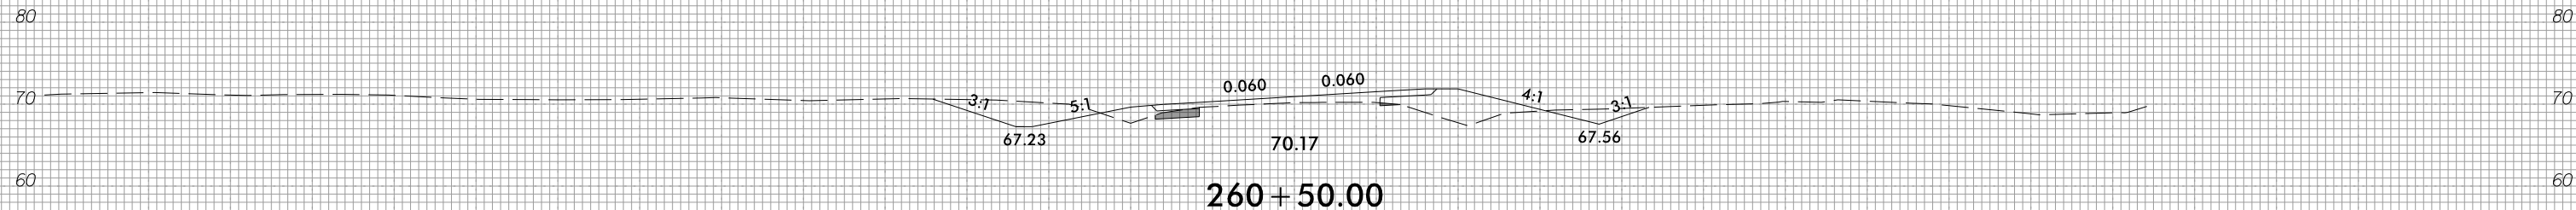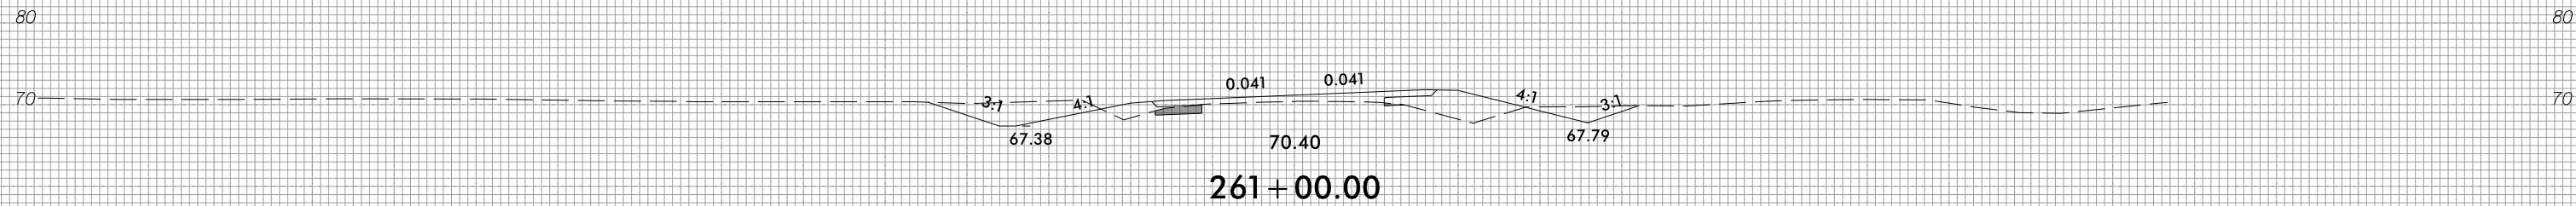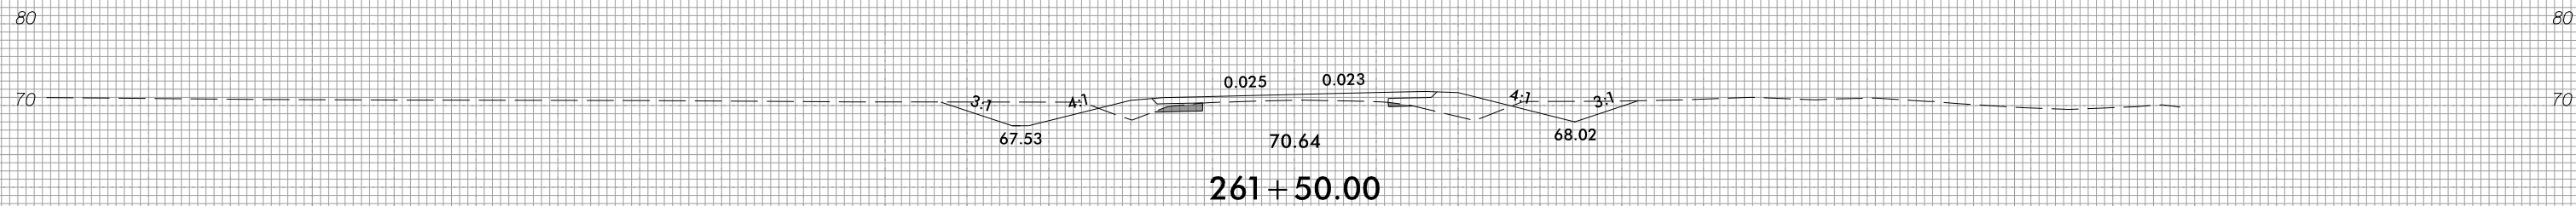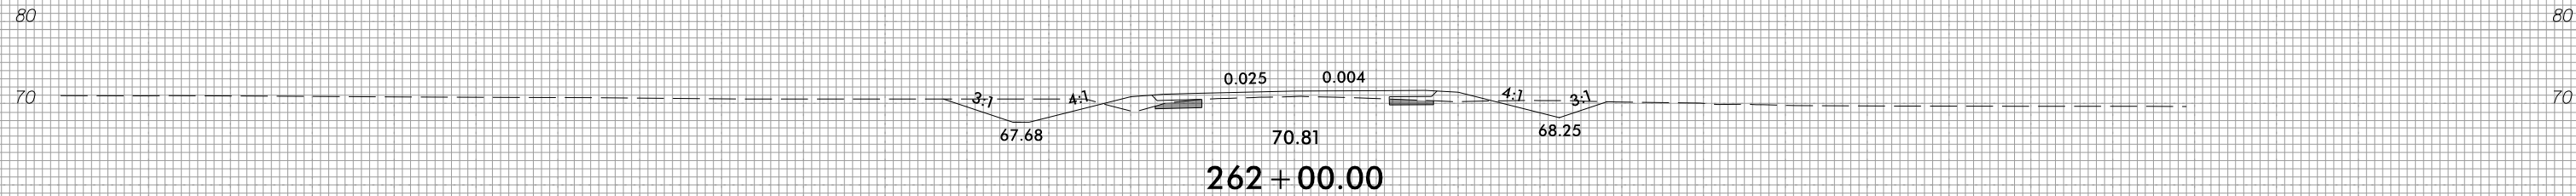

150 140 130 120 110 100 90 80 70 60 50 40 30 20 10 0 10 20 30 40 50 60 70 80 90 100 110 120 130 140 150

3/28/2022
 I:\ERD\05_Rdy_xpl_1.dgn
 I:\ERD\05_Rdy_xpl_1.dgn







8/23/99



PROJ. REFERENCE NO.
R-4705

SHEET NO.
X-96

150 140 130 120 110 100 90 80 70 60 50 40 30 20 10 0 10 20 30 40 50 60 70 80 90 100 110 120 130 140 150

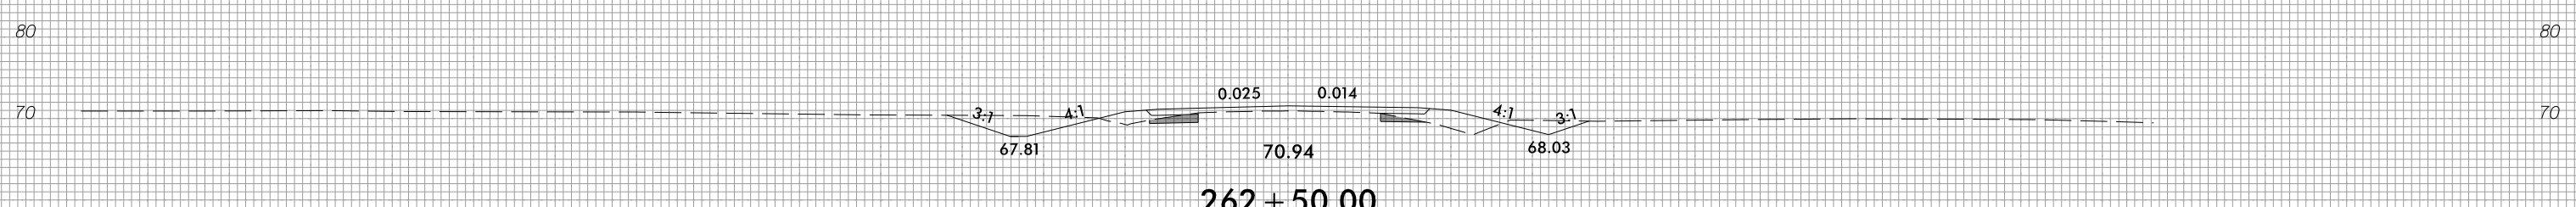
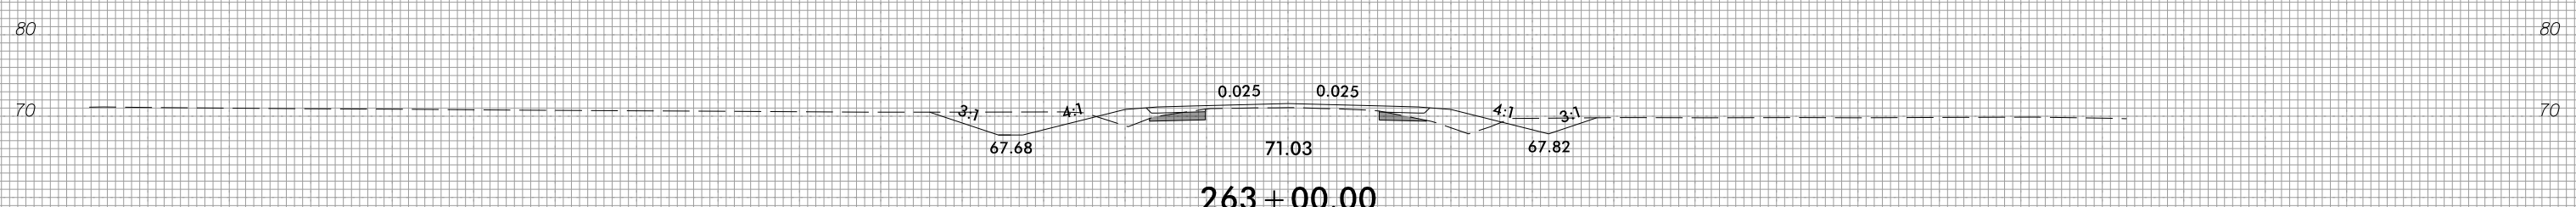
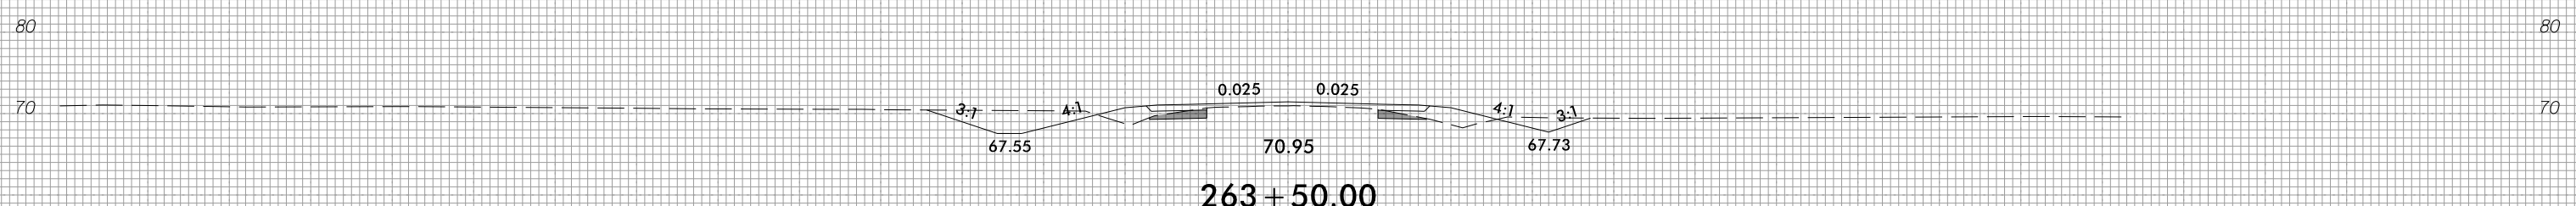
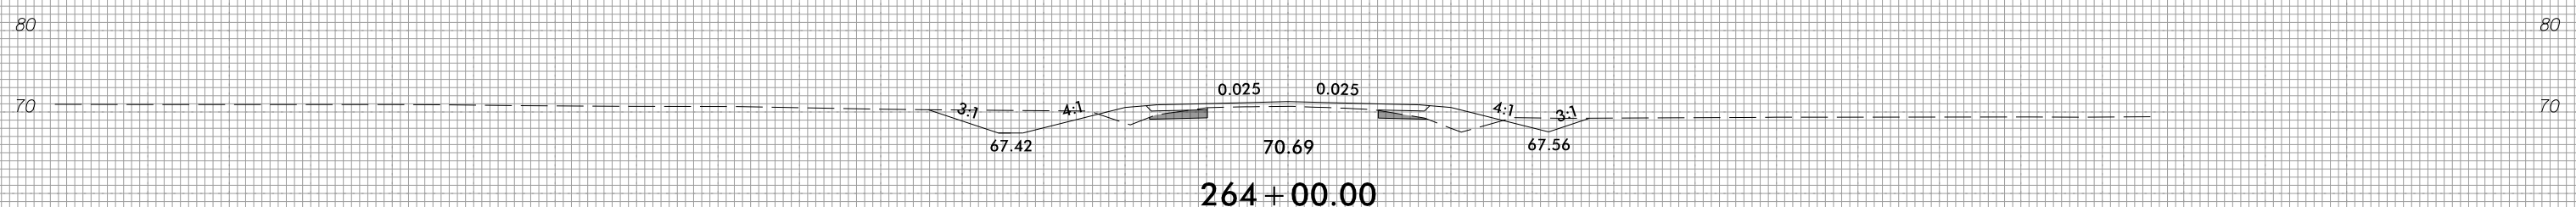
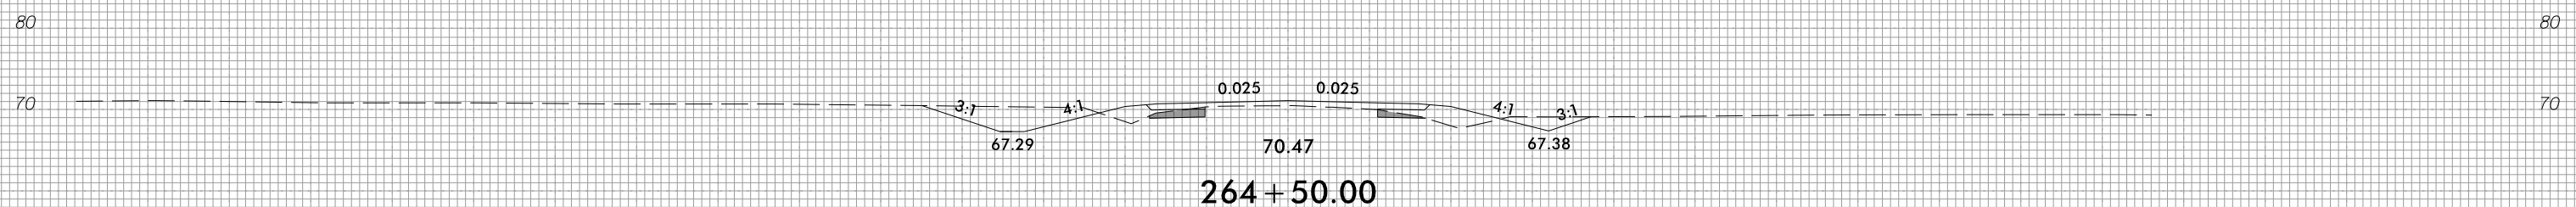
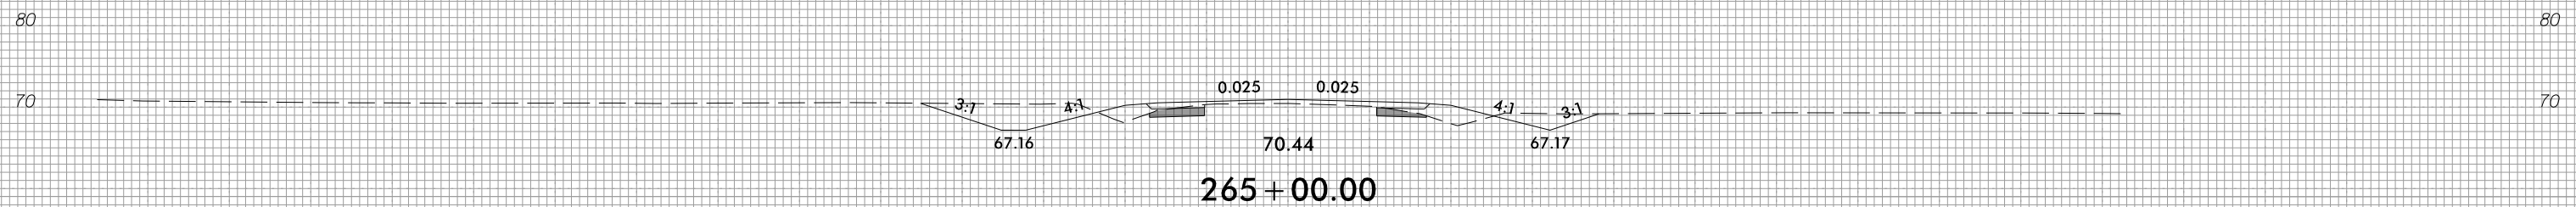


150 140 130 120 110 100 90 80 70 60 50 40 30 20 10 0 10 20 30 40 50 60 70 80 90 100 110 120 130 140 150

3/28/2022
T:\S\1405_Rdy_xpl_1.dgn



150 140 130 120 110 100 90 80 70 60 50 40 30 20 10 0 10 20 30 40 50 60 70 80 90 100 110 120 130 140 150

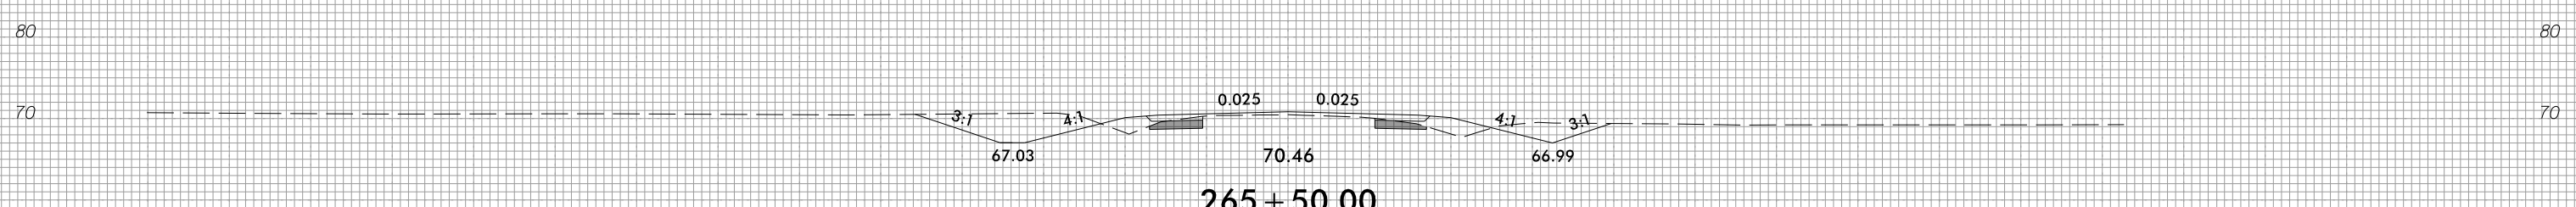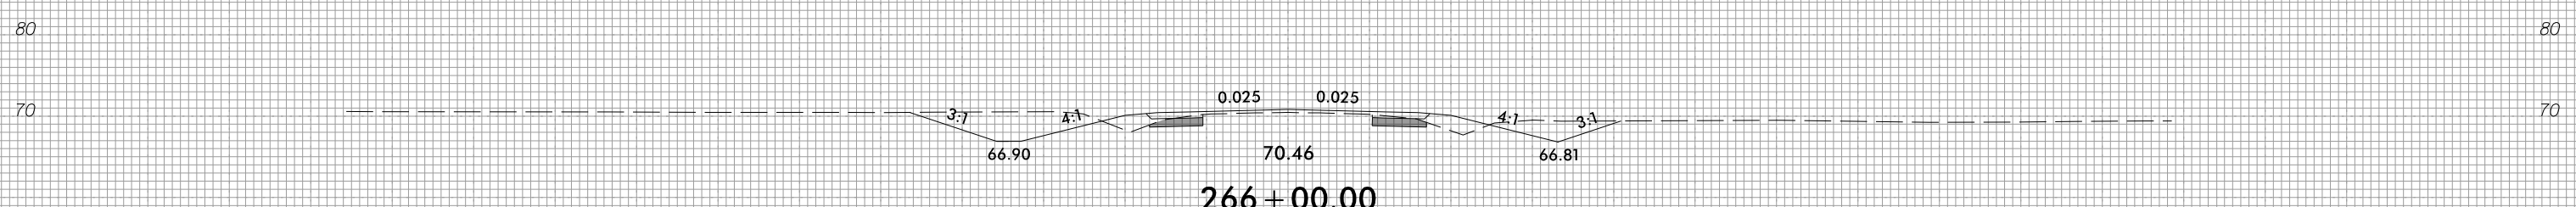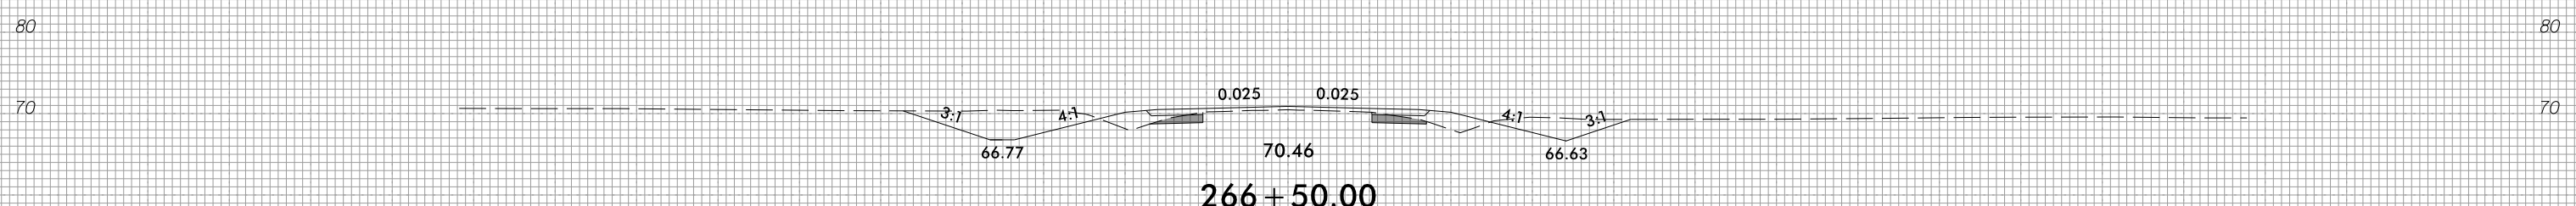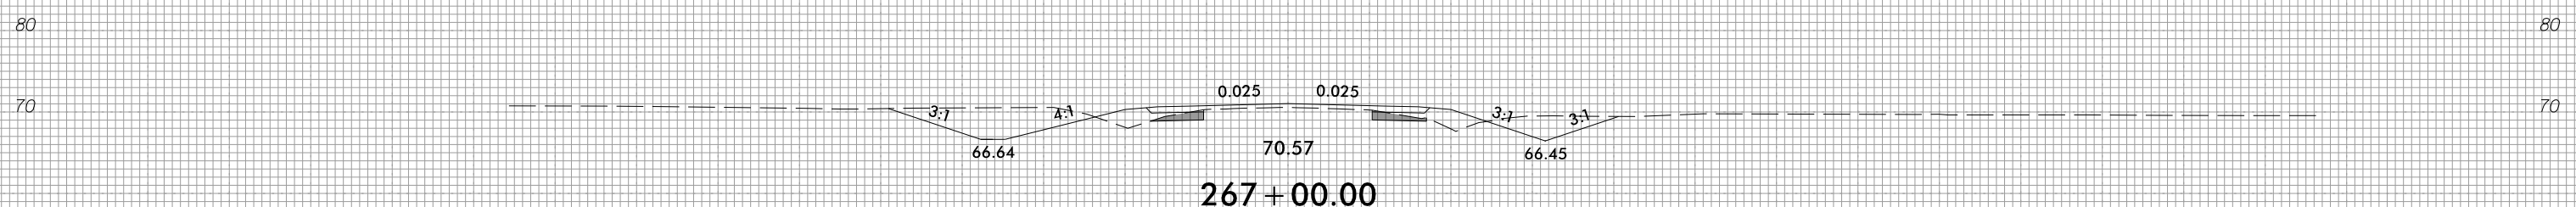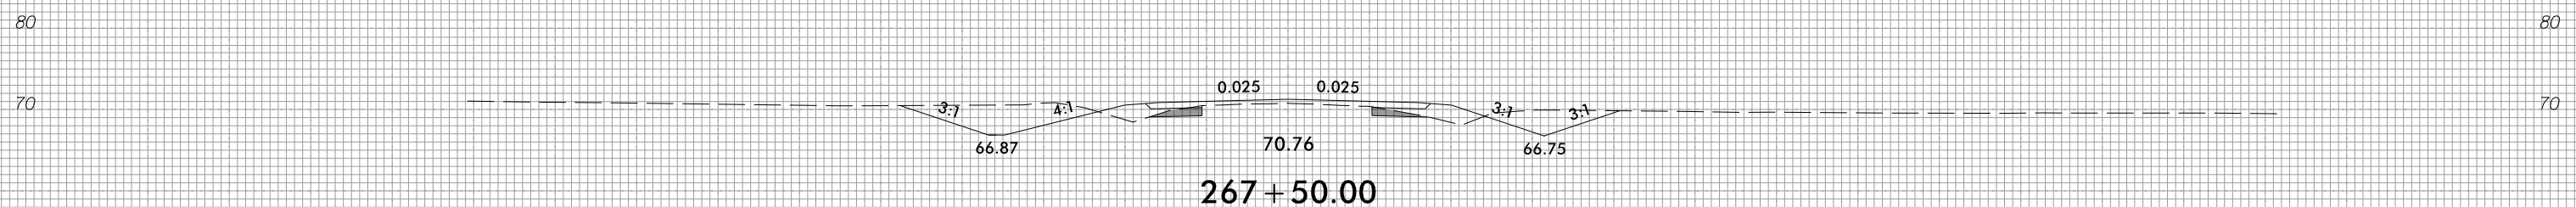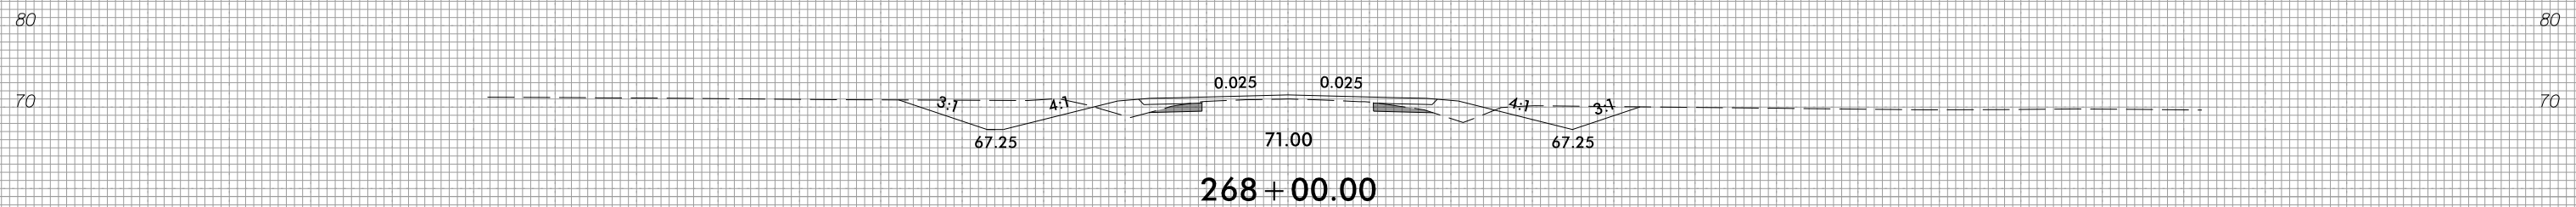

150 140 130 120 110 100 90 80 70 60 50 40 30 20 10 0 10 20 30 40 50 60 70 80 90 100 110 120 130 140 150







8/23/99



PROJ. REFERENCE NO.
R-4705

SHEET NO.
X-98


150 140 130 120 110 100 90 80 70 60 50 40 30 20 10 0 10 20 30 40 50 60 70 80 90 100 110 120 130 140 150

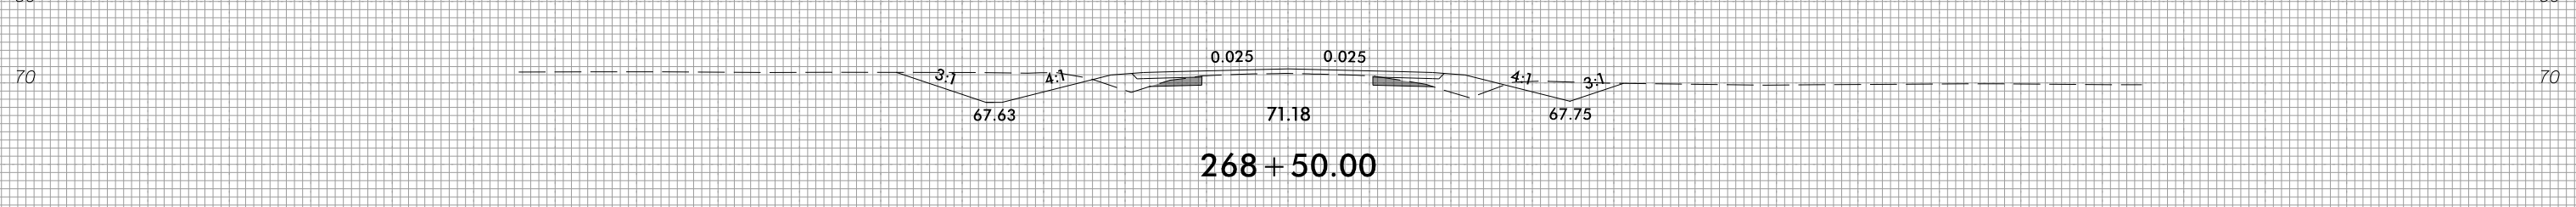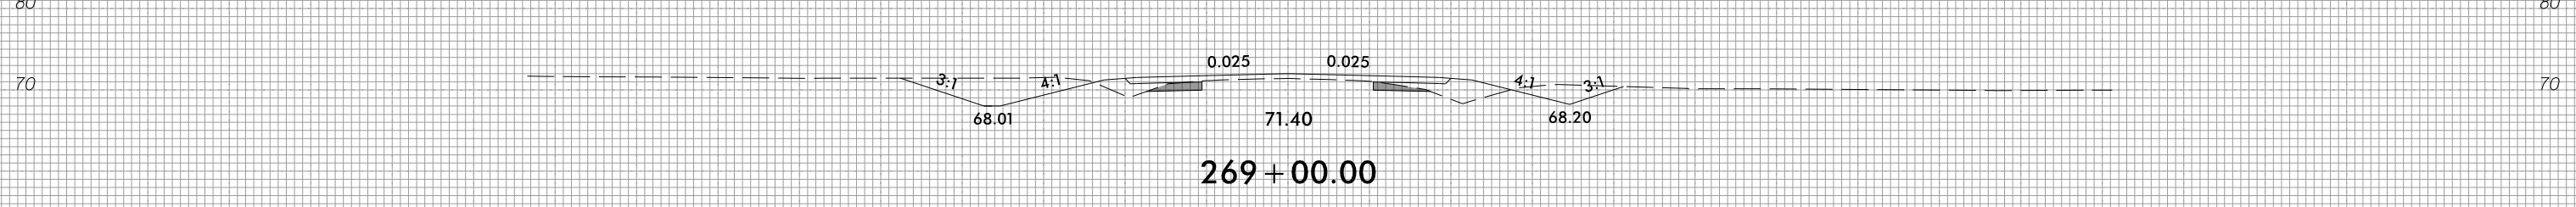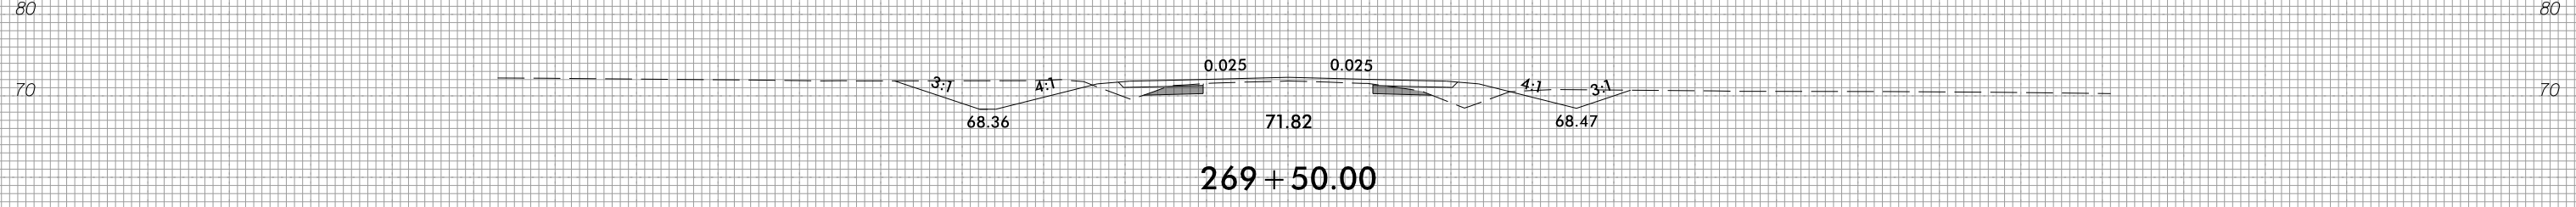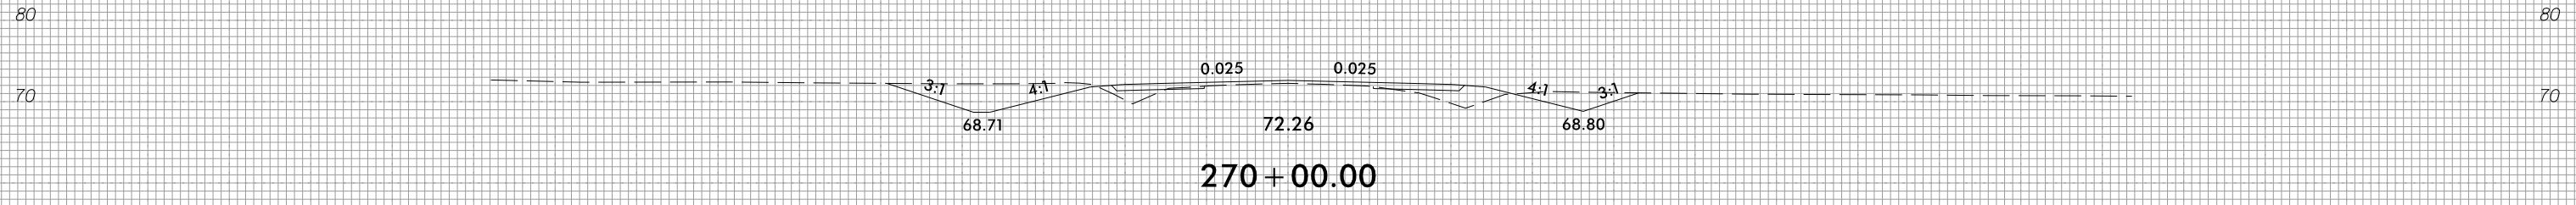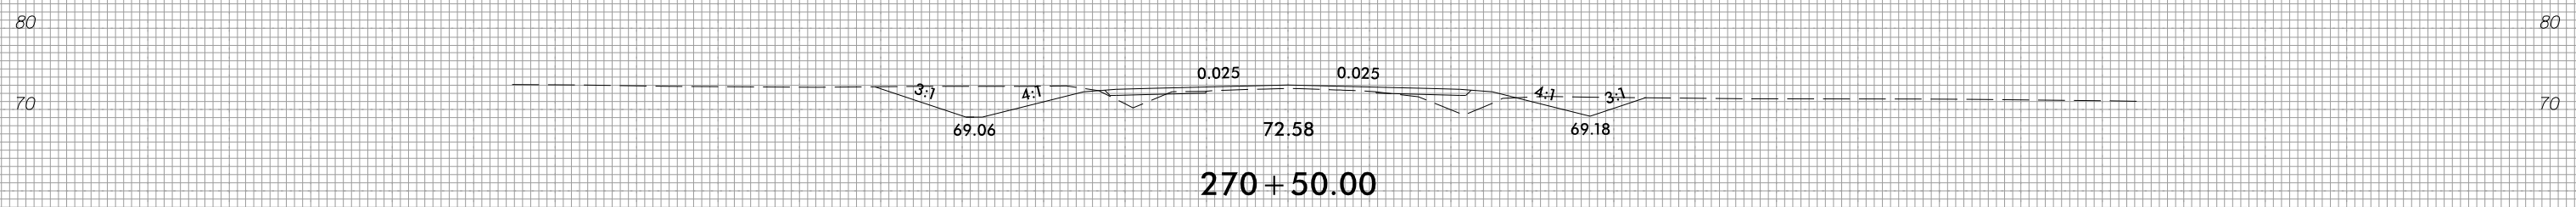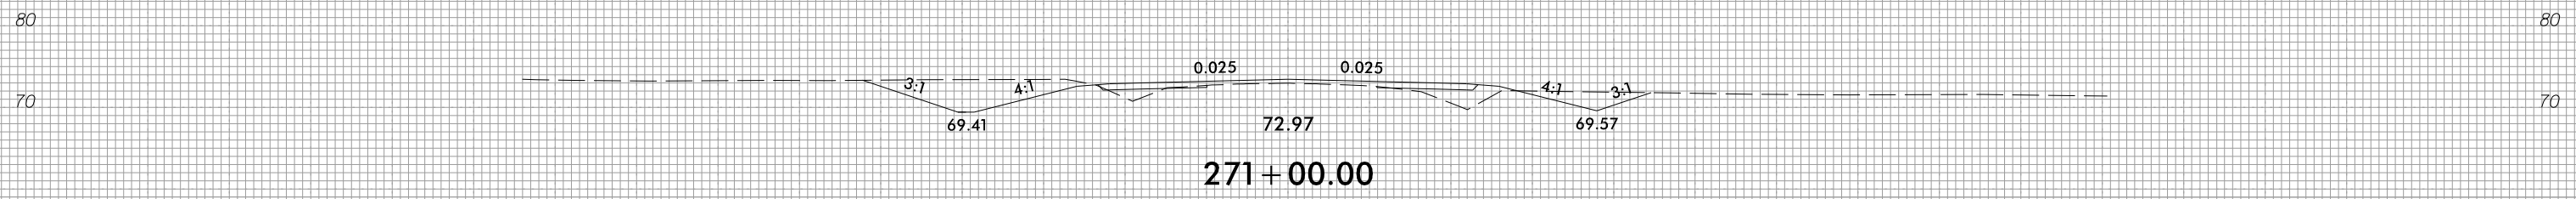


150 140 130 120 110 100 90 80 70 60 50 40 30 20 10 0 10 20 30 40 50 60 70 80 90 100 110 120 130 140 150

3/28/2022
1:51:46 PM
I:\S\1805_Rdy_xpl_1.dgn


150 140 130 120 110 100 90 80 70 60 50 40 30 20 10 0 10 20 30 40 50 60 70 80 90 100 110 120 130 140 150

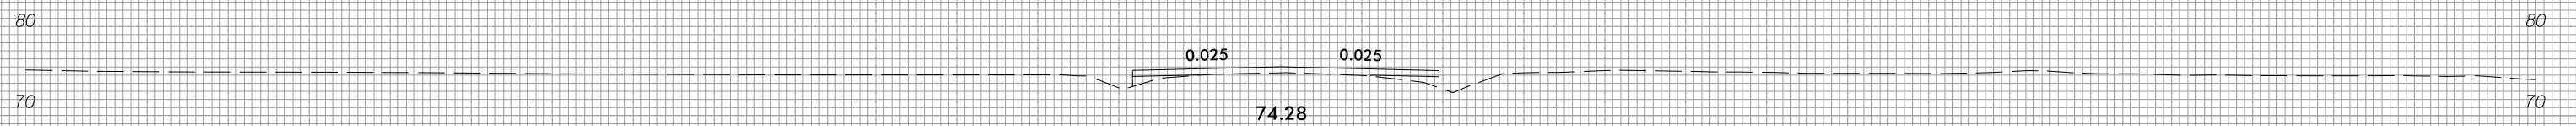


274 + 00.00

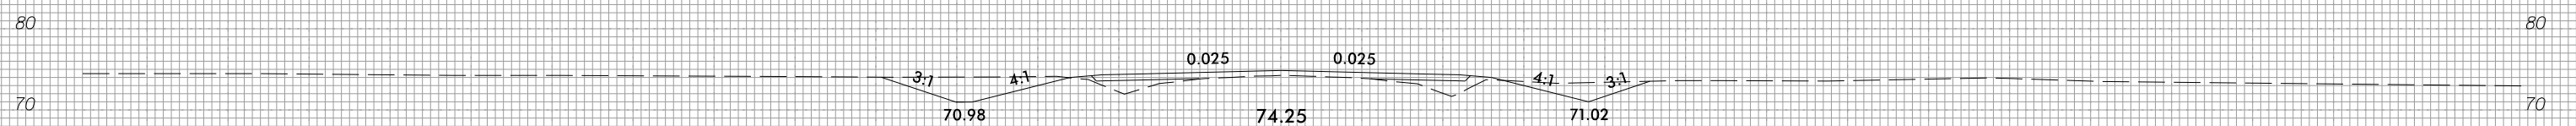


273 + 50.00

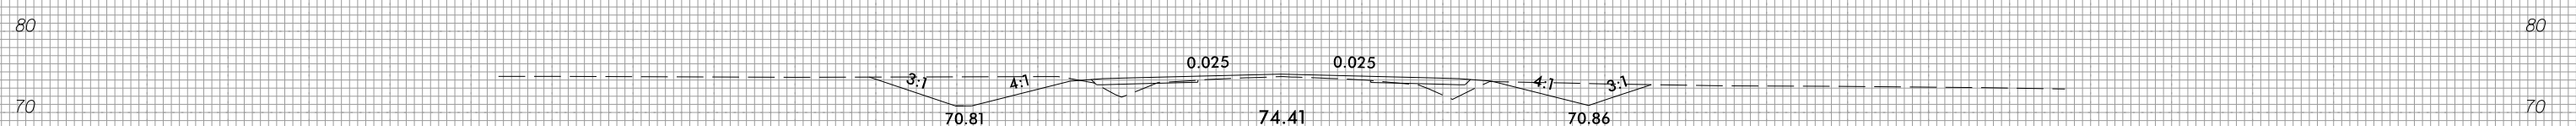


273 + 00.00

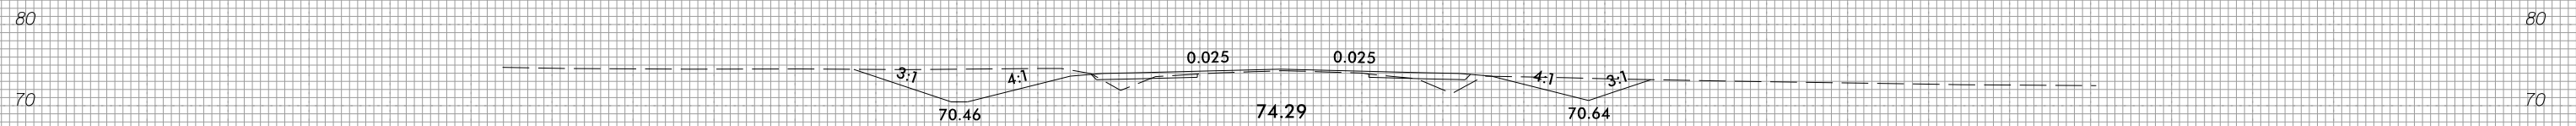

272 + 50.00

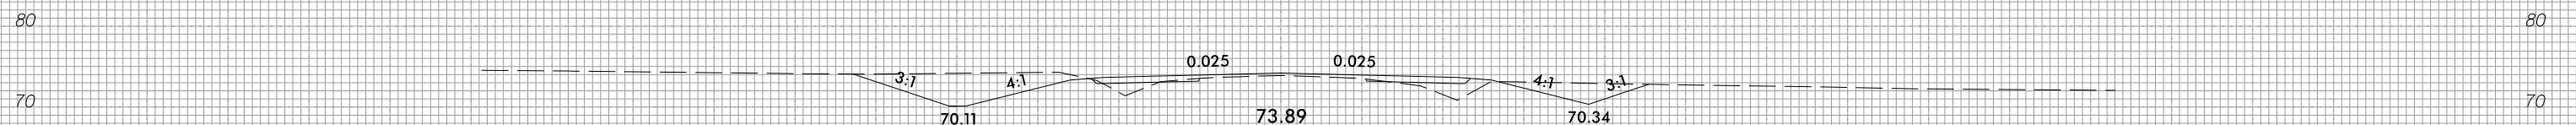

272 + 00.00

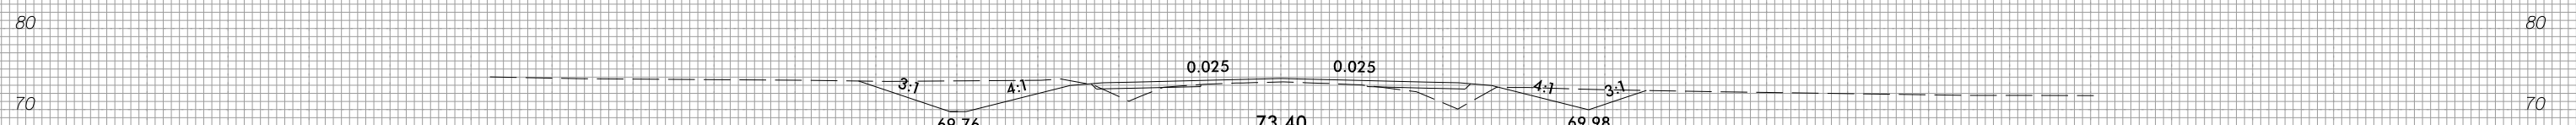


271 + 50.00




150 140 130 120 110 100 90 80 70 60 50 40 30 20 10 0 10 20 30 40 50 60 70 80 90 100 110 120 130 140 150




150 140 130 120 110 100 90 80 70 60 50 40 30 20 10 0 10 20 30 40 50 60 70 80 90 100 110 120 130 140 150

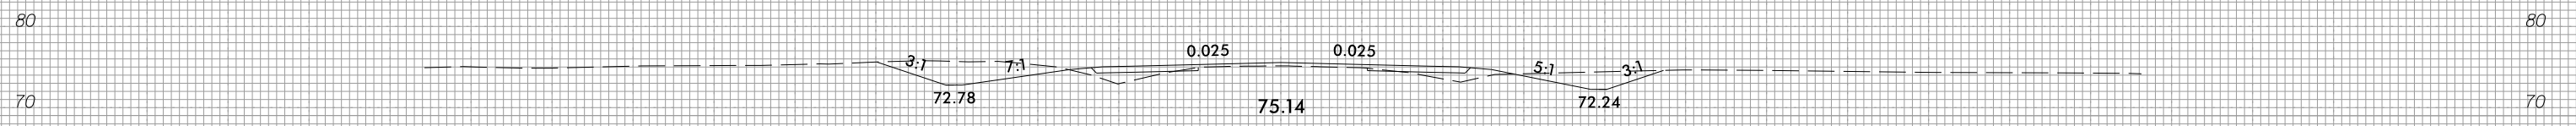


277 + 00.00

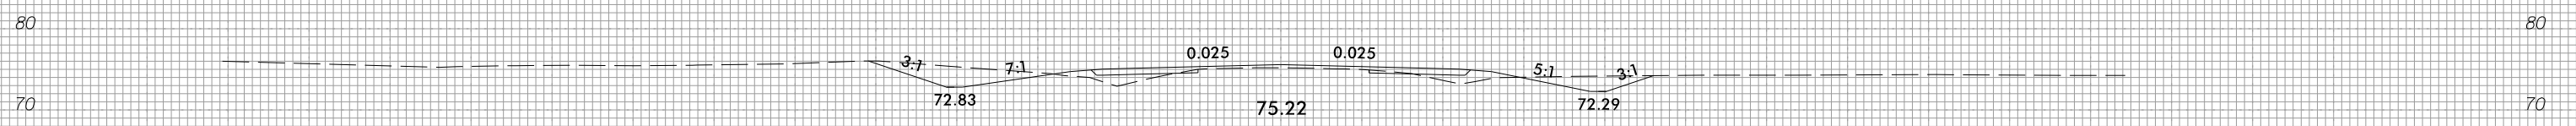


276 + 50.00

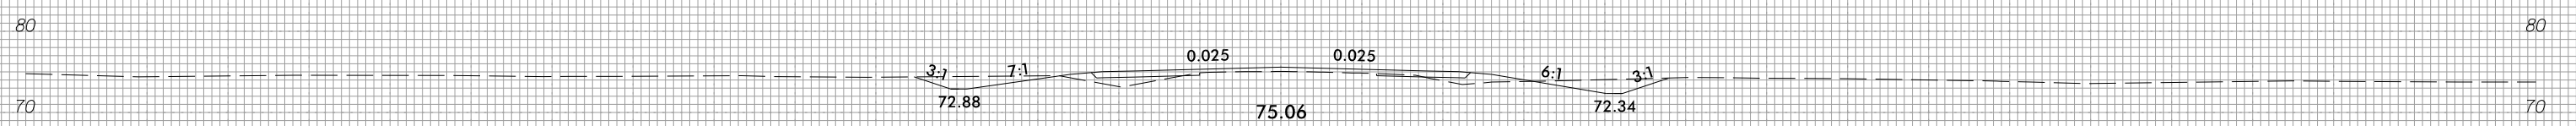


276 + 00.00

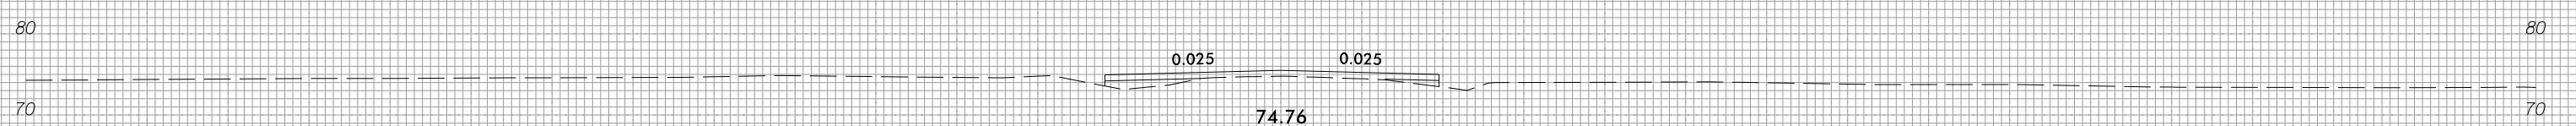

275 + 50.00

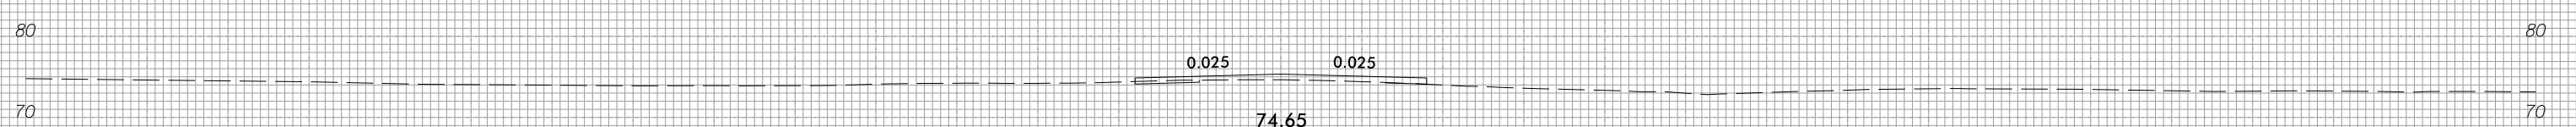

275 + 00.00






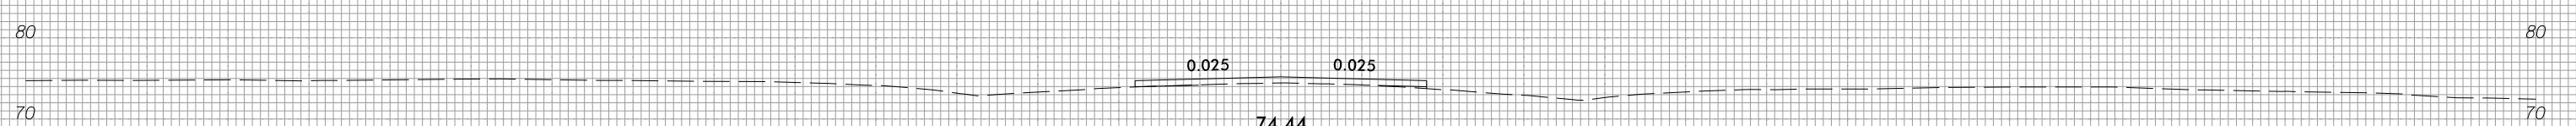


274 + 50.00









150 140 130 120 110 100 90 80 70 60 50 40 30 20 10 0 10 20 30 40 50 60 70 80 90 100 110 120 130 140 150

150 140 130 120 110 100 90 80 70 60 50 40 30 20 10 0 10 20 30 40 50 60 70 80 90 100 110 120 130 140 150

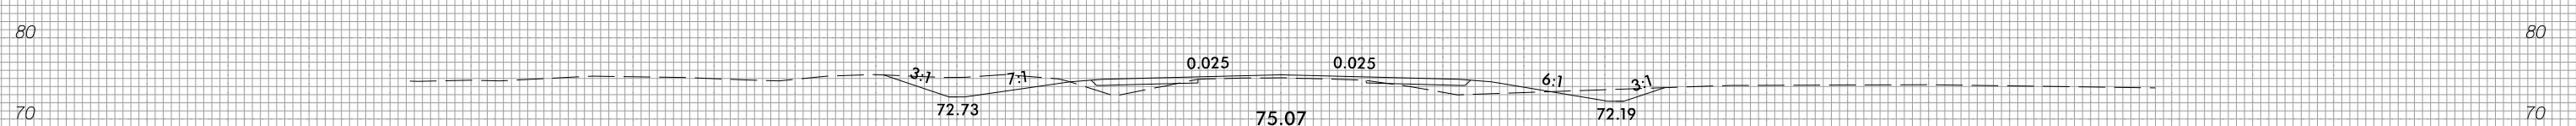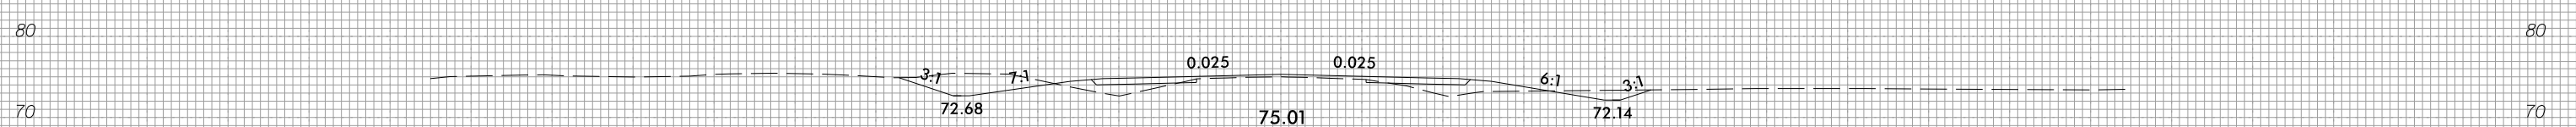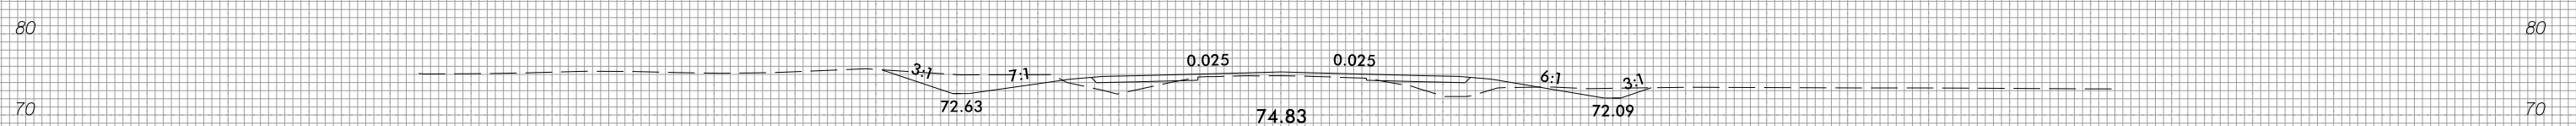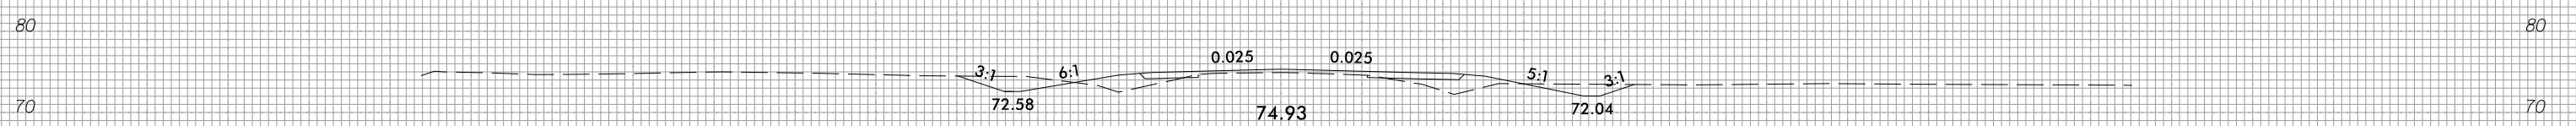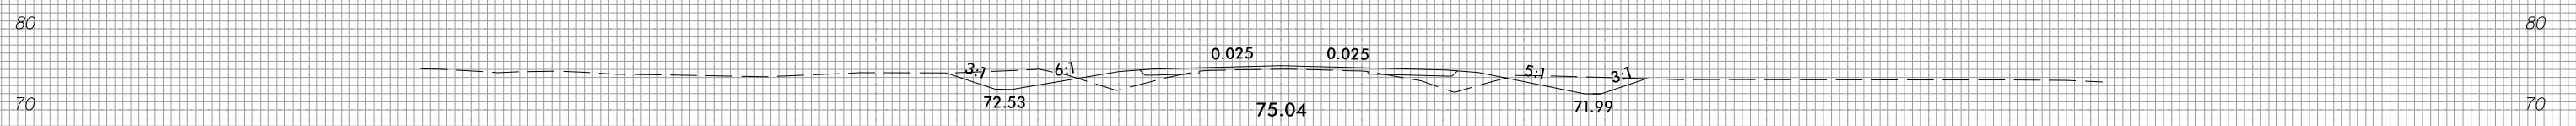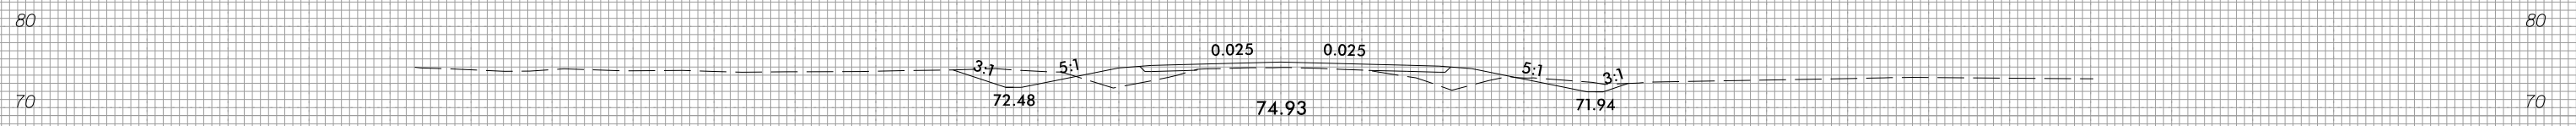







150 140 130 120 110 100 90 80 70 60 50 40 30 20 10 0 10 20 30 40 50 60 70 80 90 100 110 120 130 140 150

150 140 130 120 110 100 90 80 70 60 50 40 30 20 10 0 10 20 30 40 50 60 70 80 90 100 110 120 130 140 150

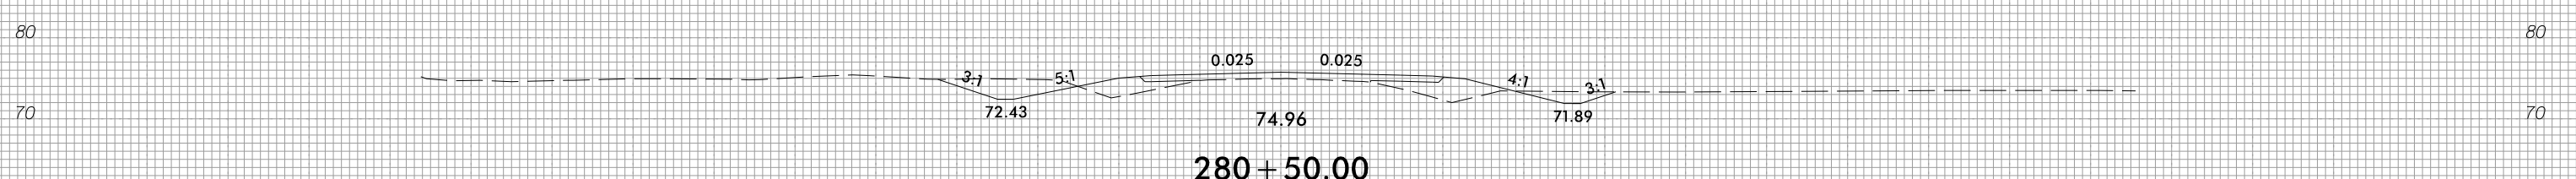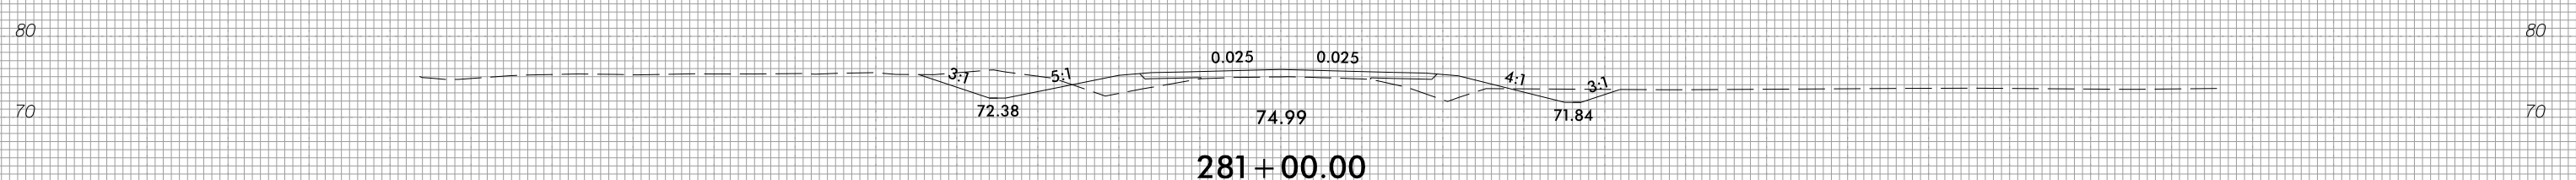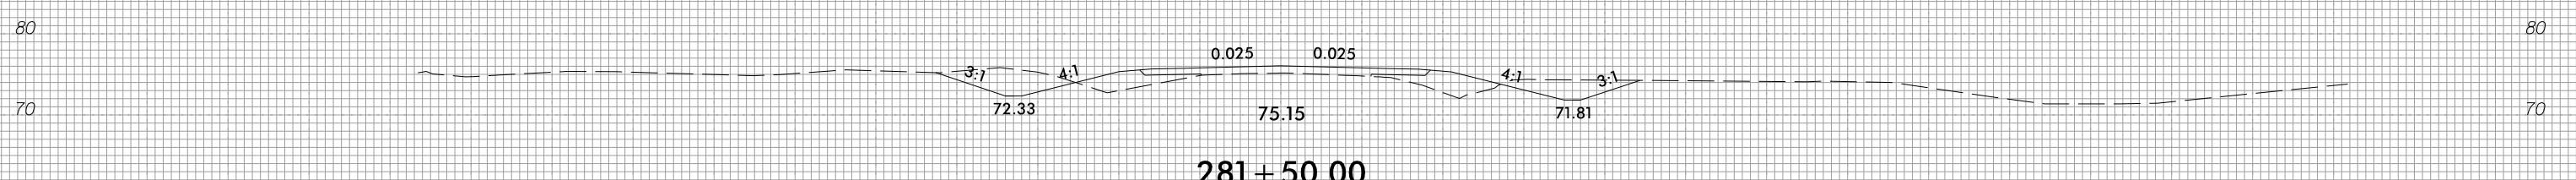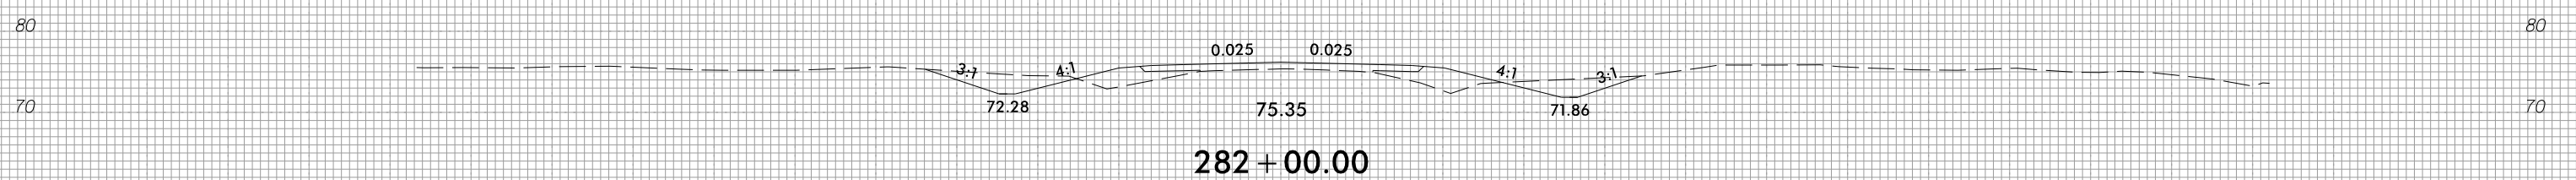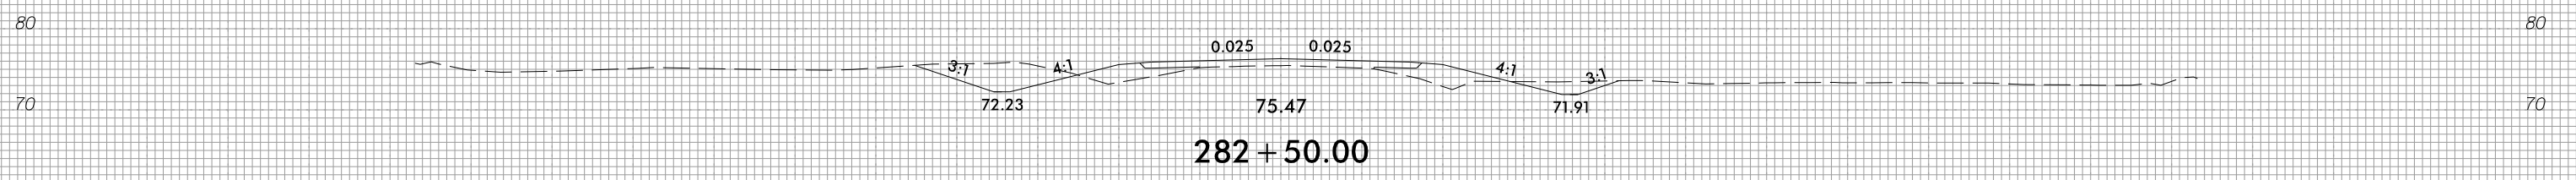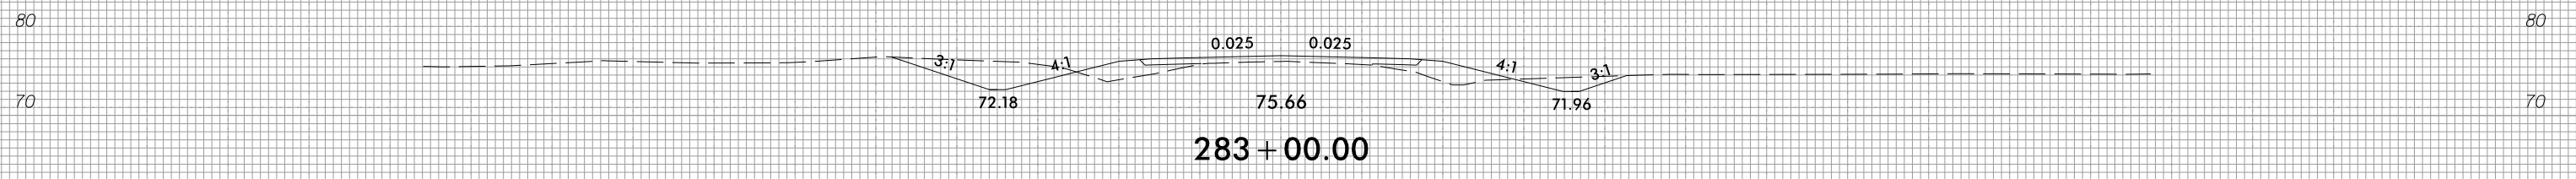

150 140 130 120 110 100 90 80 70 60 50 40 30 20 10 0 10 20 30 40 50 60 70 80 90 100 110 120 130 140 150

150 140 130 120 110 100 90 80 70 60 50 40 30 20 10 0 10 20 30 40 50 60 70 80 90 100 110 120 130 140 150

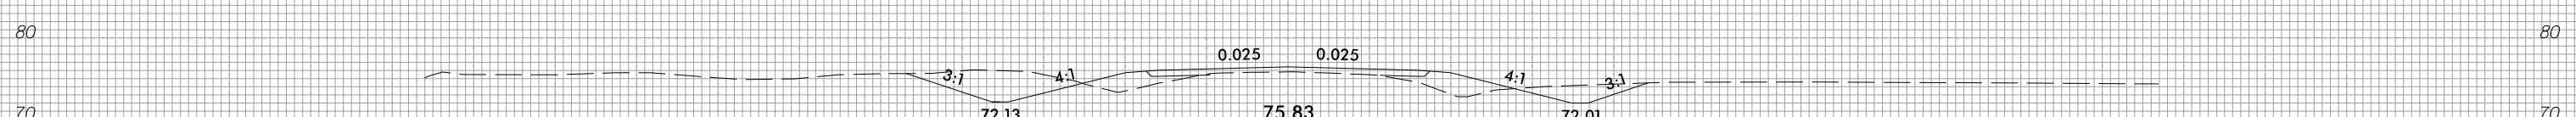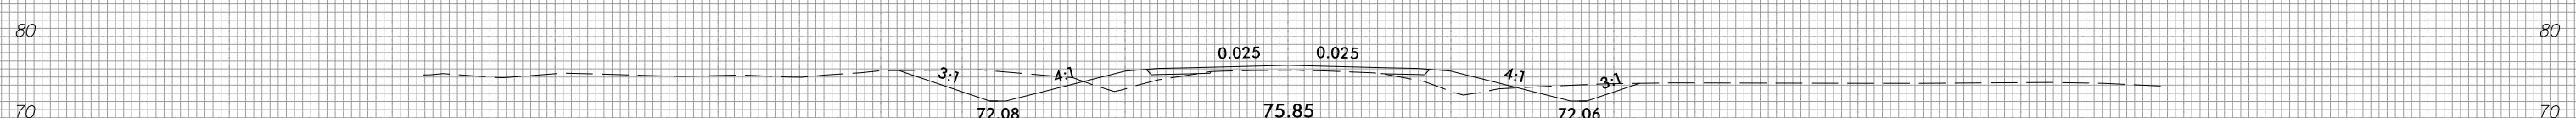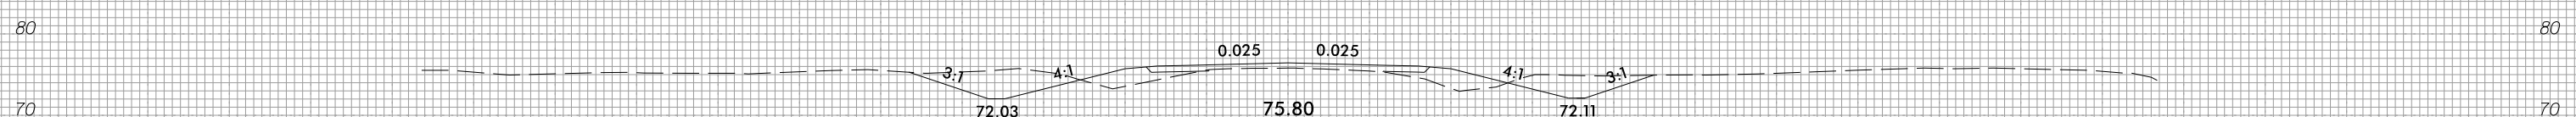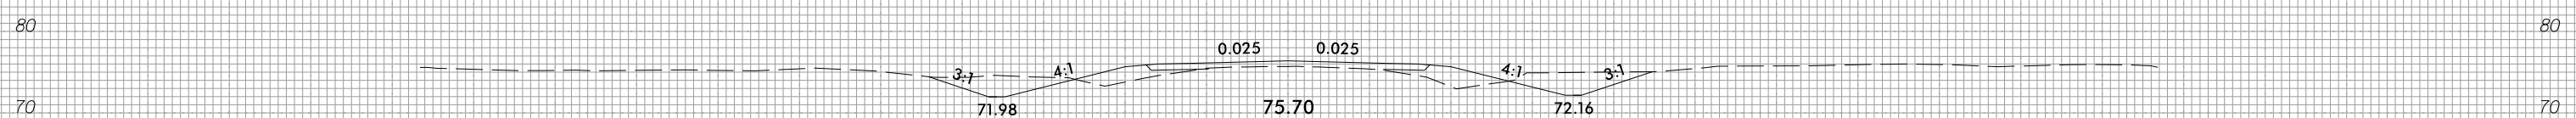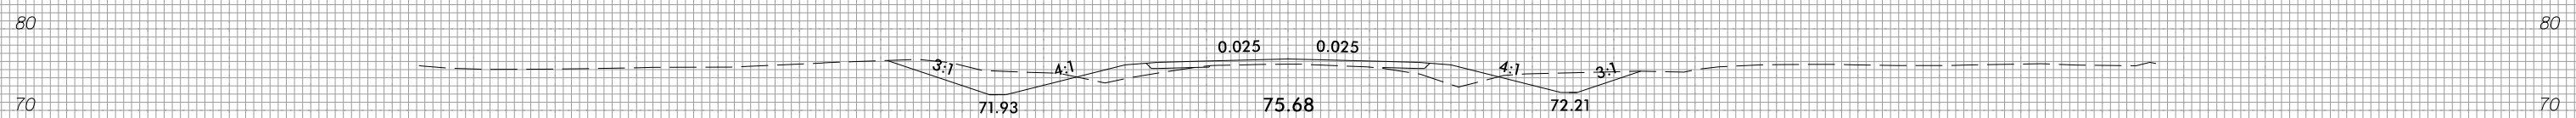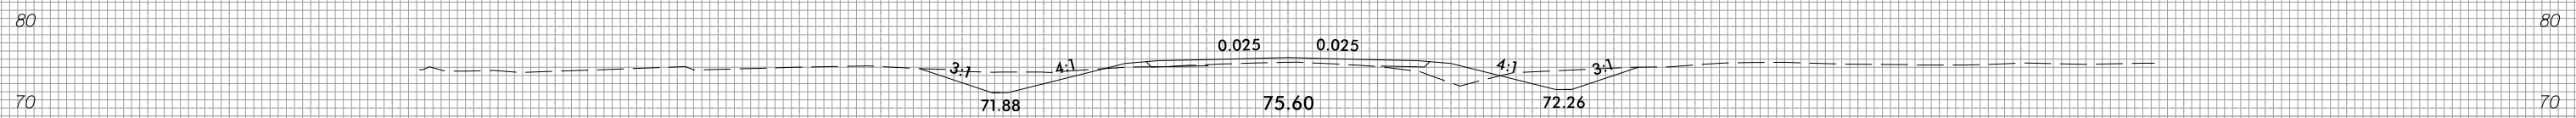

150 140 130 120 110 100 90 80 70 60 50 40 30 20 10 0 10 20 30 40 50 60 70 80 90 100 110 120 130 140 150


8/23/99




PROJ. REFERENCE NO.
R-4705

SHEET NO.
X-104


150 140 130 120 110 100 90 80 70 60 50 40 30 20 10 0 10 20 30 40 50 60 70 80 90 100 110 120 130 140 150

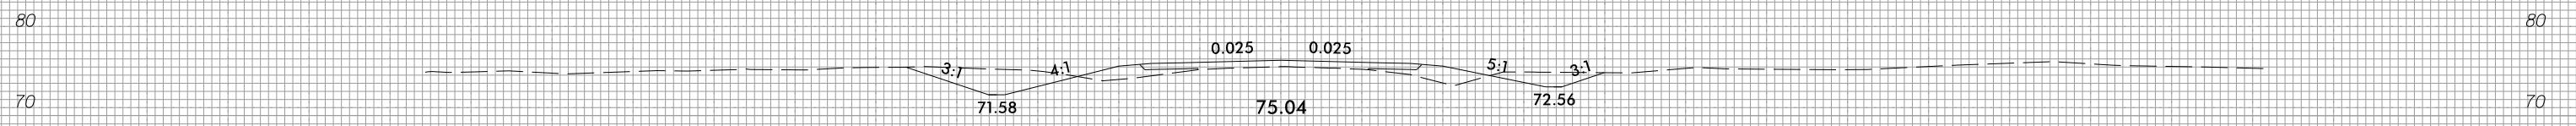


289 + 00.00

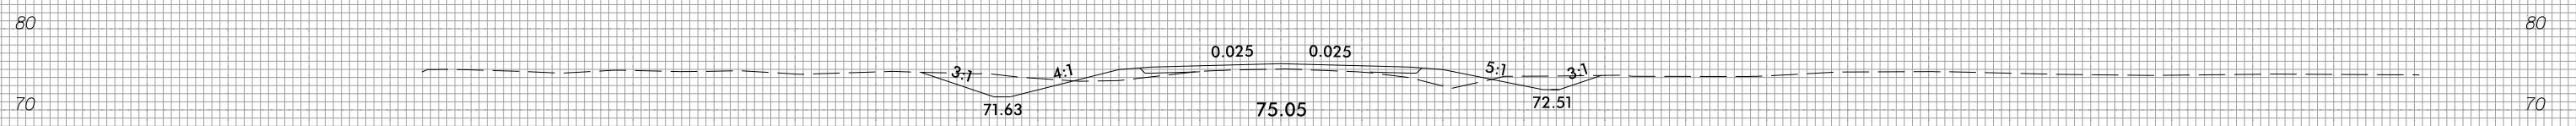


288 + 50.00

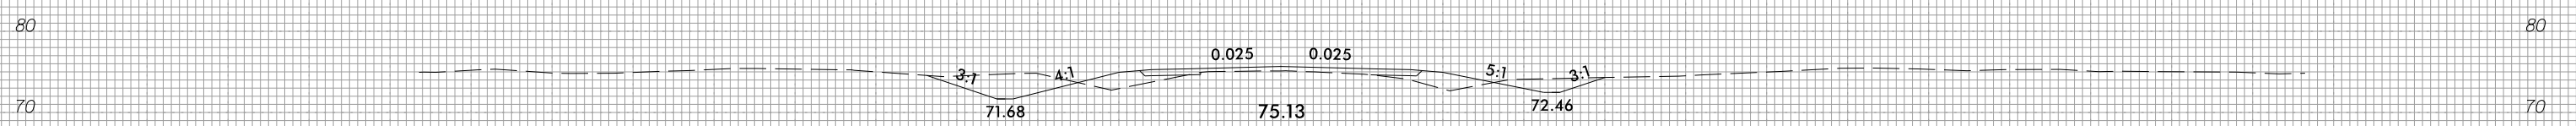


288 + 00.00

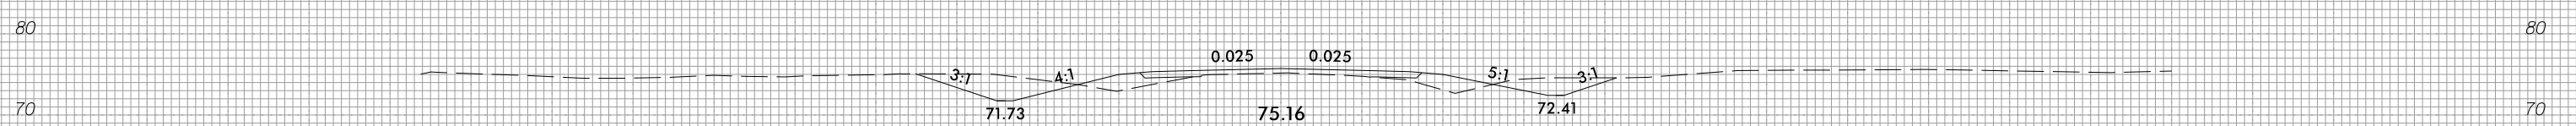

287 + 50.00

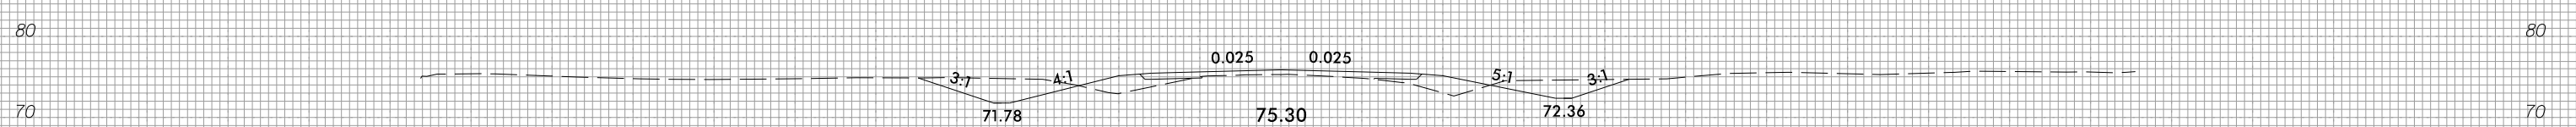

287 + 00.00

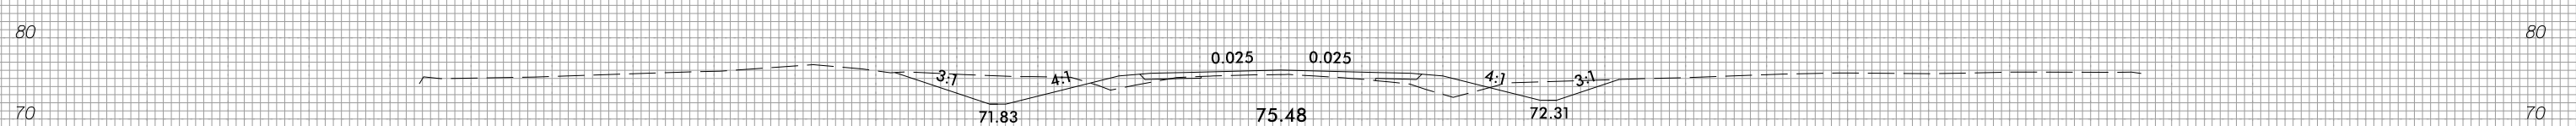

286 + 50.00



150 140 130 120 110 100 90 80 70 60 50 40 30 20 10 0 10 20 30 40 50 60 70 80 90 100 110 120 130 140 150

3/28/2022
I:\S\1405_Rdy_xpl_1.dgn
T:\S\1405_Rdy_xpl_1.dgn







8/23/99



PROJ. REFERENCE NO.
R-4705

SHEET NO.
X-105

150 140 130 120 110 100 90 80 70 60 50 40 30 20 10 0 10 20 30 40 50 60 70 80 90 100 110 120 130 140 150

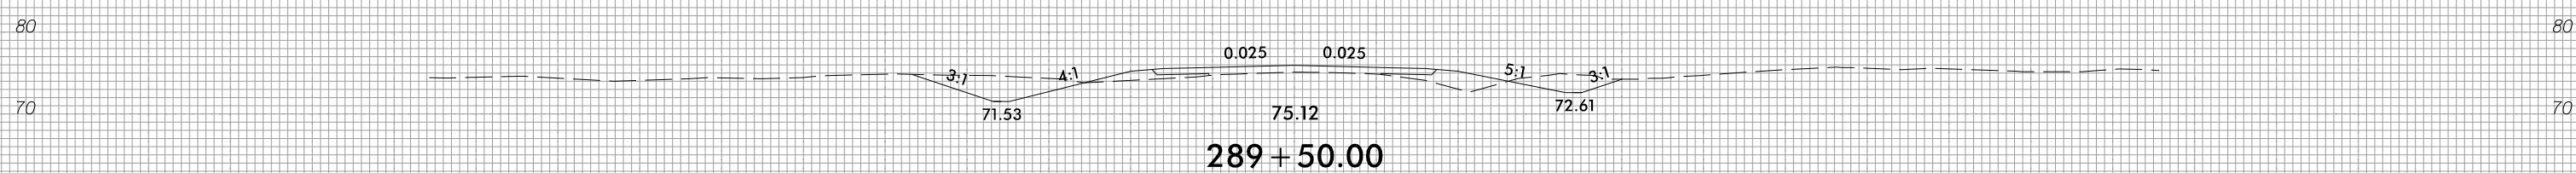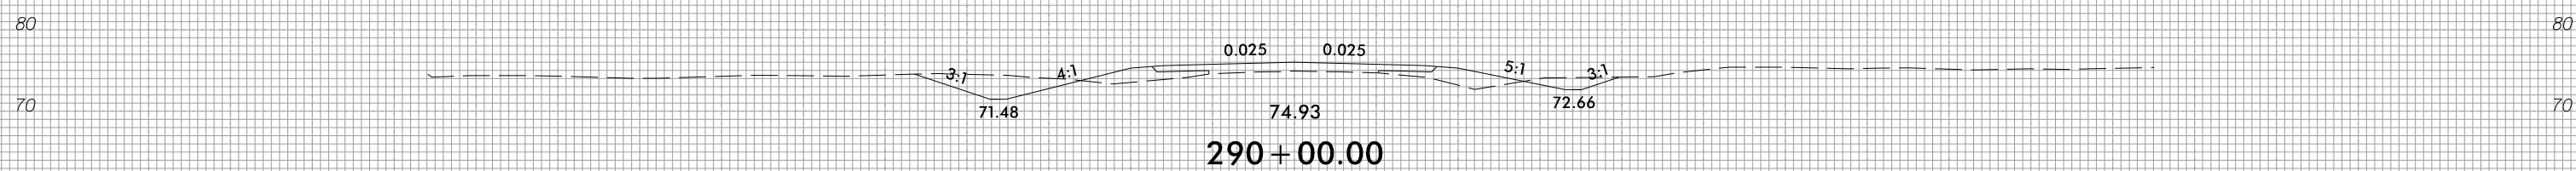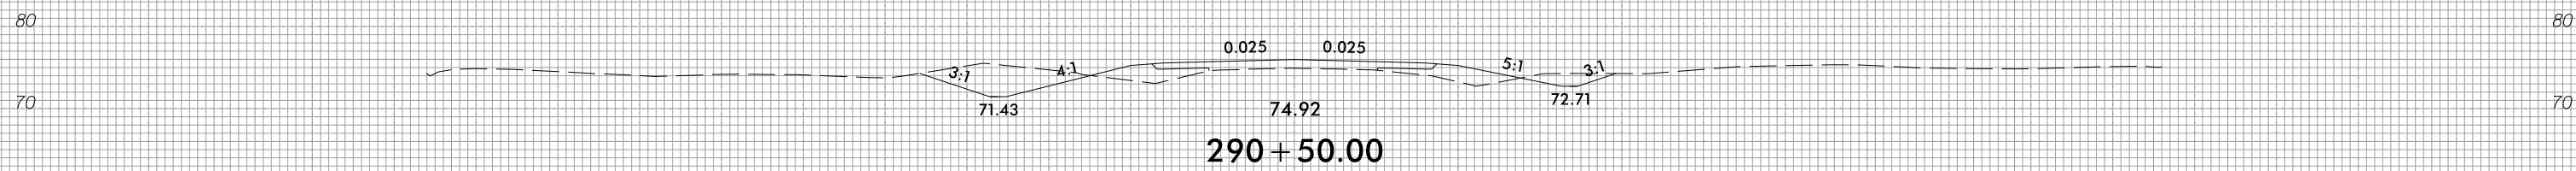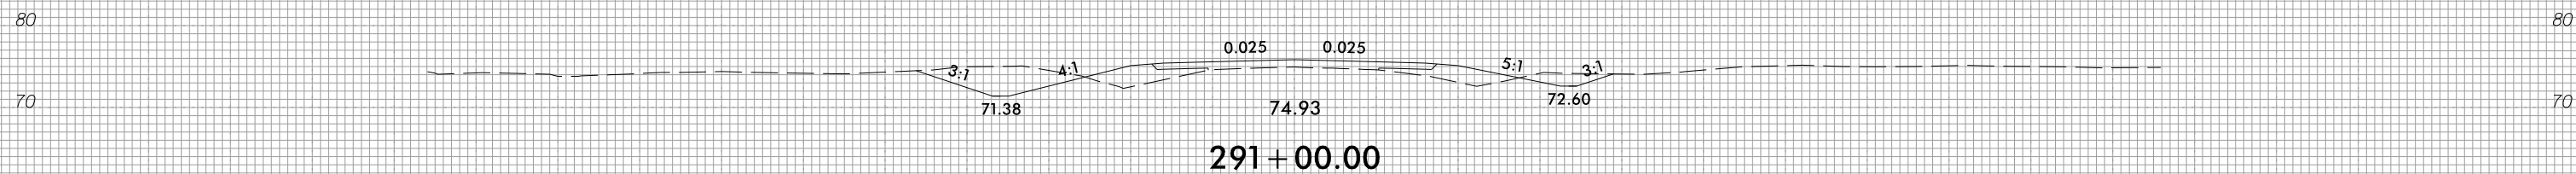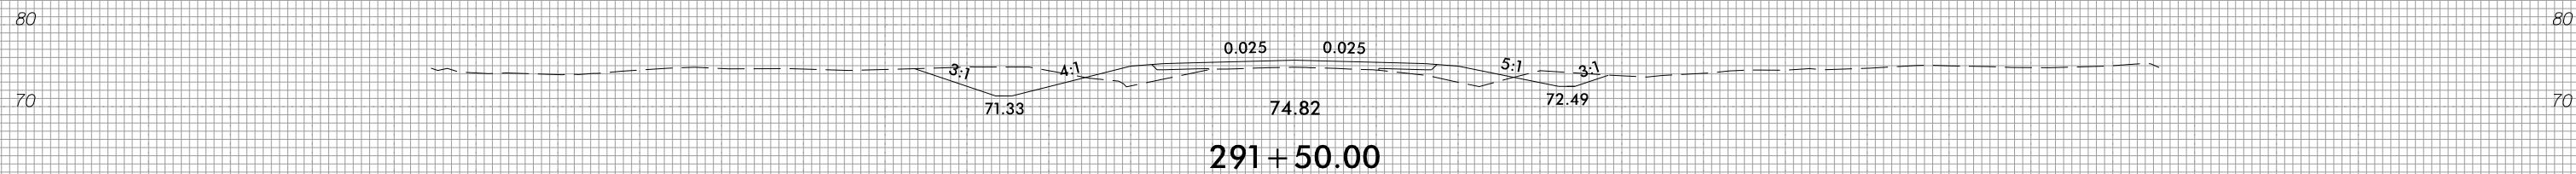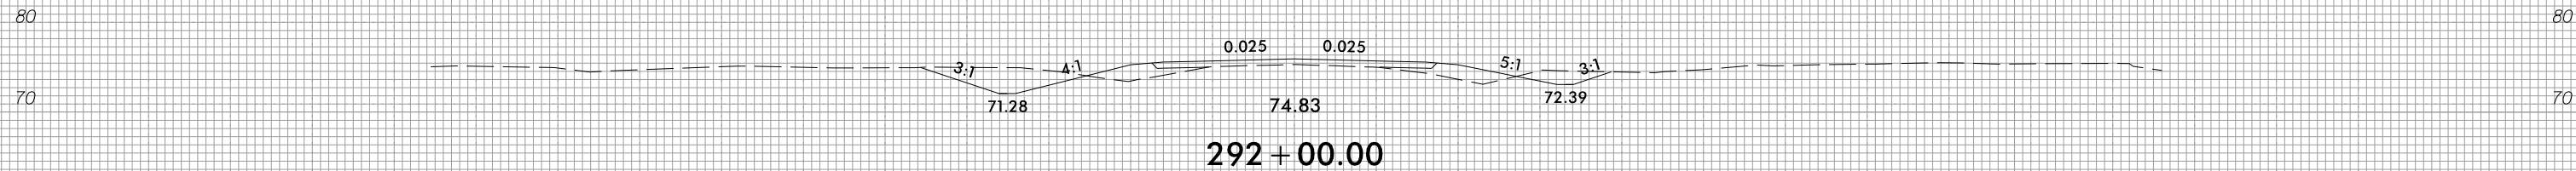

150 140 130 120 110 100 90 80 70 60 50 40 30 20 10 0 10 20 30 40 50 60 70 80 90 100 110 120 130 140 150

3/28/2022
I:\S\1405_Rdy_xpl_1.dgn
I:\S\1405_Rdy_xpl_1.dgn


8/23/99




PROJ. REFERENCE NO.
R-4705

SHEET NO.
X-106


150 140 130 120 110 100 90 80 70 60 50 40 30 20 10 0 10 20 30 40 50 60 70 80 90 100 110 120 130 140 150

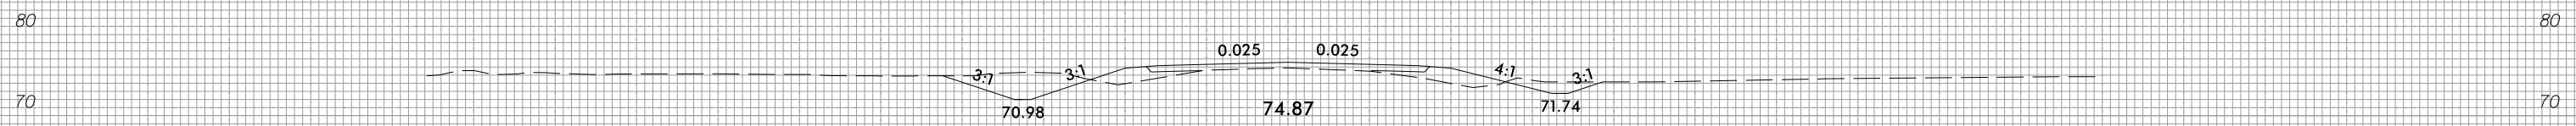


295 + 00.00

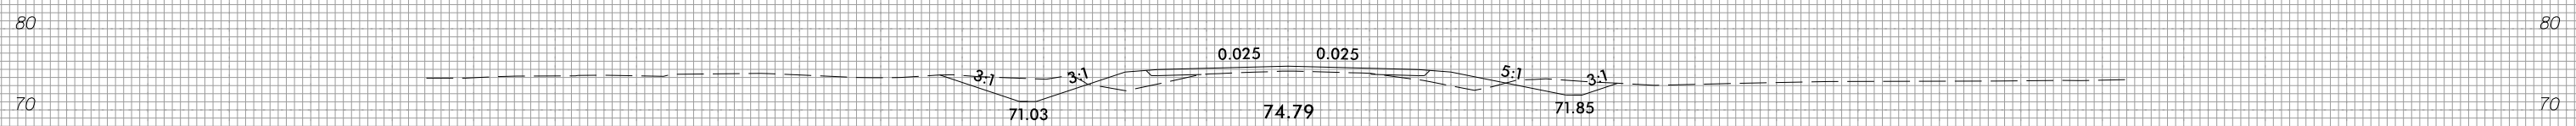


294 + 50.00

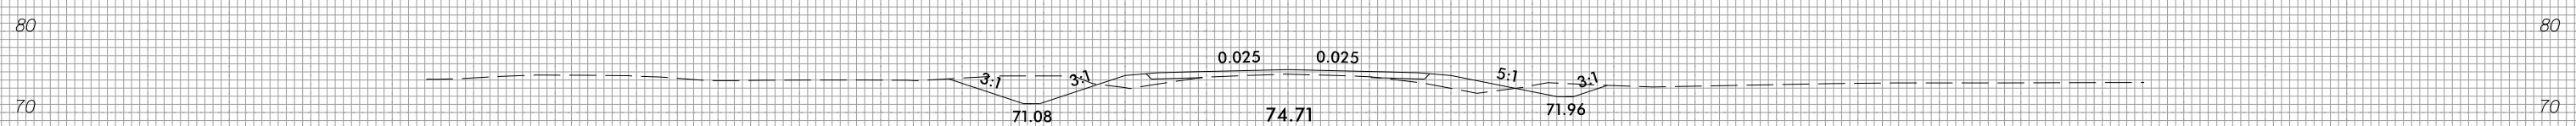


294 + 00.00

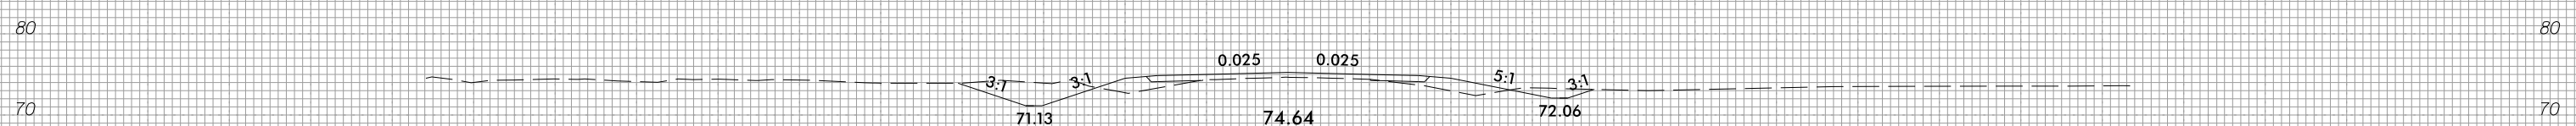

293 + 50.00

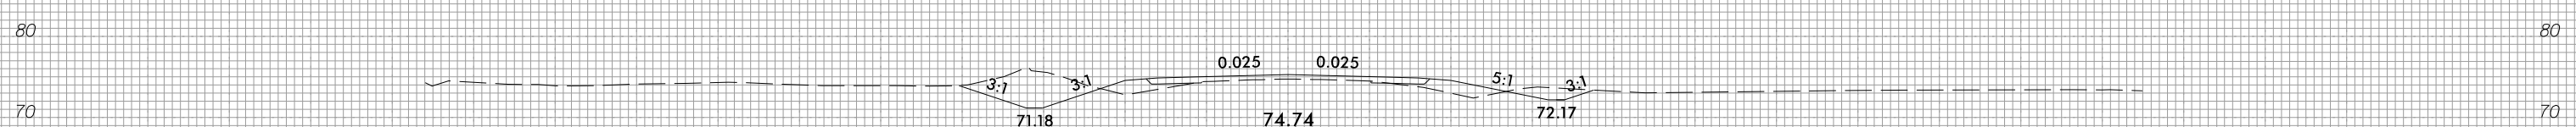

293 + 00.00

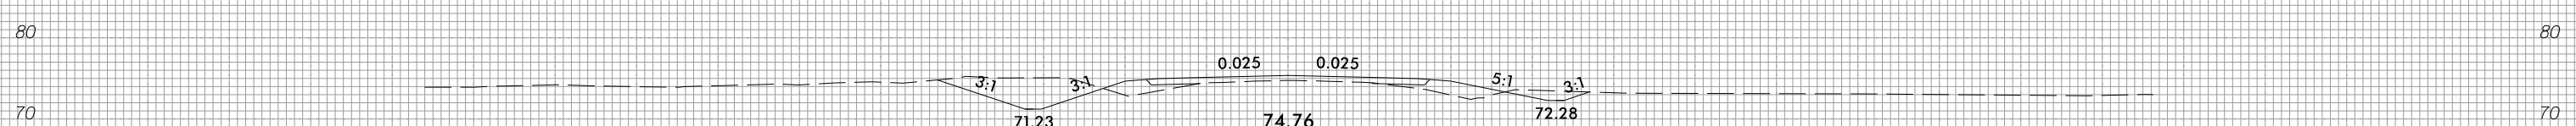

292 + 50.00




150 140 130 120 110 100 90 80 70 60 50 40 30 20 10 0 10 20 30 40 50 60 70 80 90 100 110 120 130 140 150


3/28/2022
I:\S\1405_Rdy_xpl_1.dgn




150 140 130 120 110 100 90 80 70 60 50 40 30 20 10 0 10 20 30 40 50 60 70 80 90 100 110 120 130 140 150

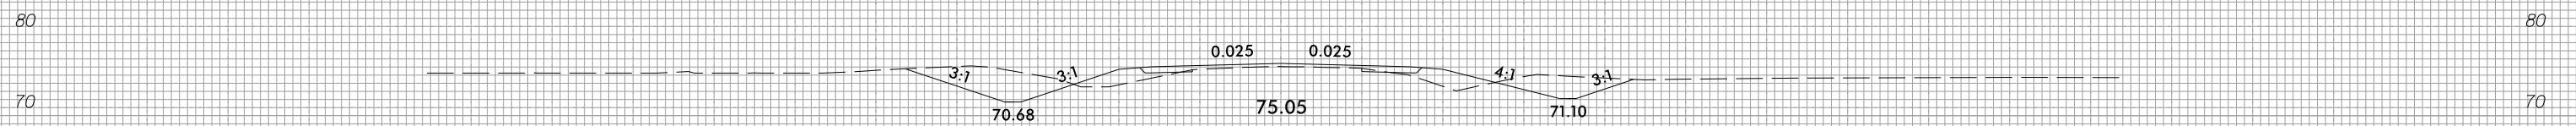


298 + 00.00

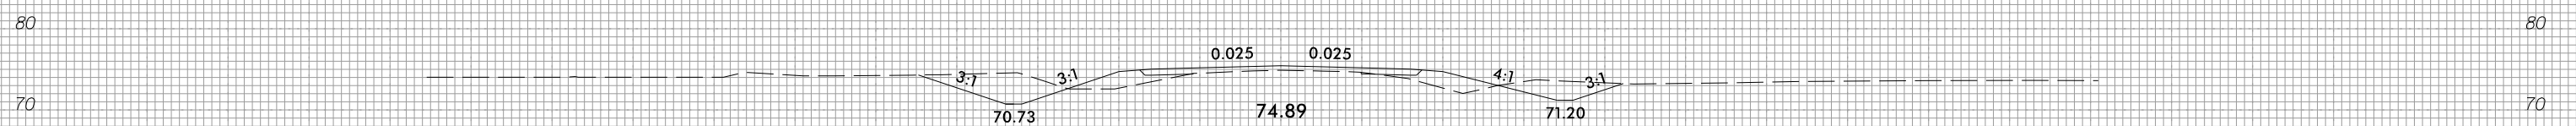


297 + 50.00

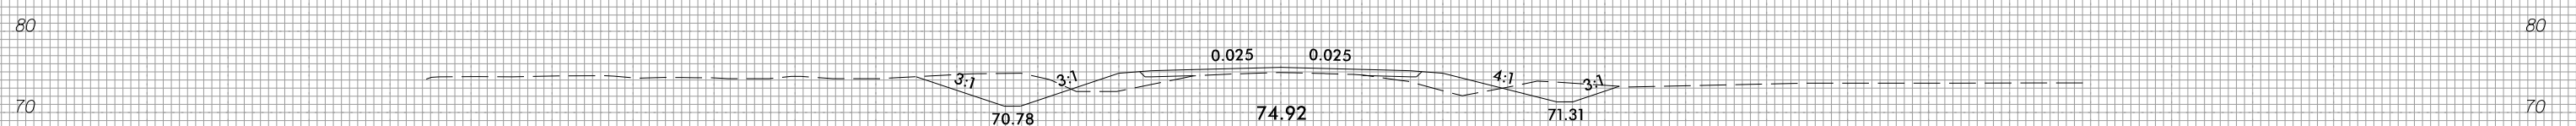


297 + 00.00

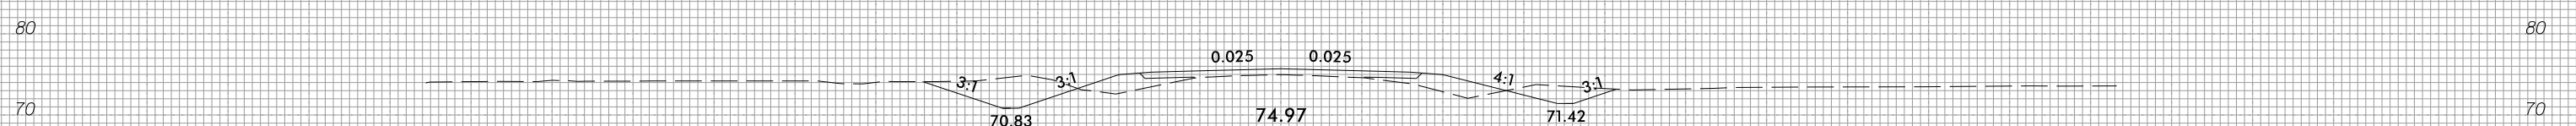

296 + 50.00

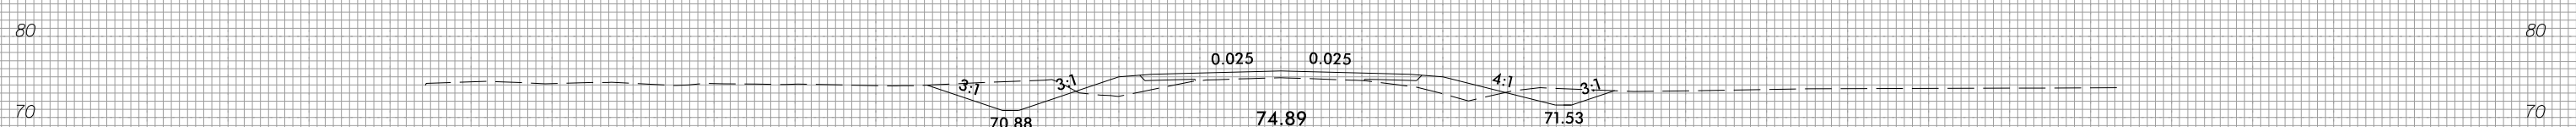

296 + 00.00






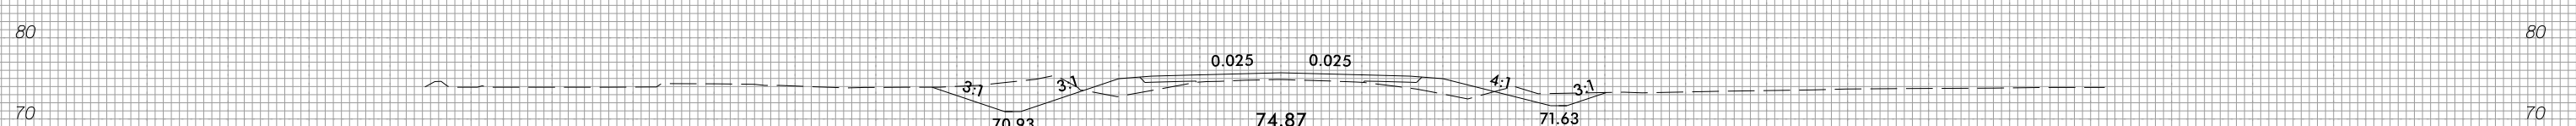


295 + 50.00









150 140 130 120 110 100 90 80 70 60 50 40 30 20 10 0 10 20 30 40 50 60 70 80 90 100 110 120 130 140 150

150 140 130 120 110 100 90 80 70 60 50 40 30 20 10 0 10 20 30 40 50 60 70 80 90 100 110 120 130 140 150

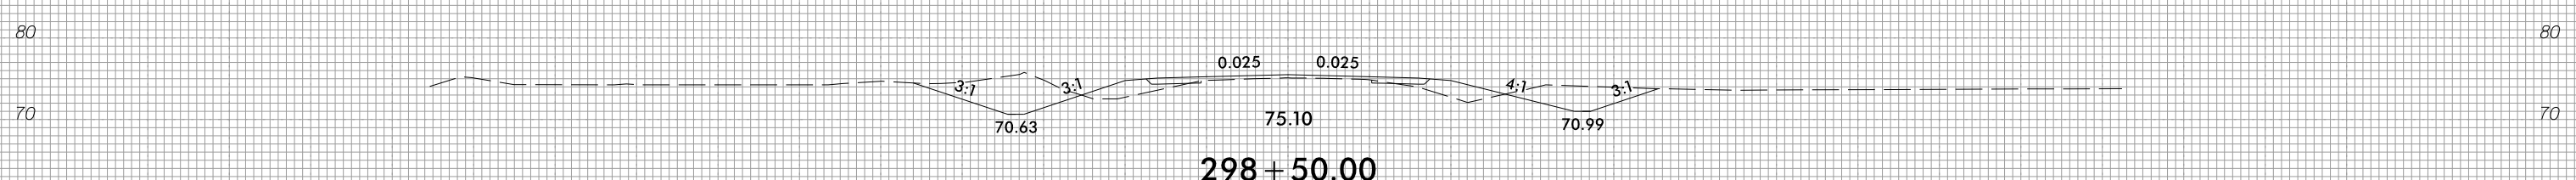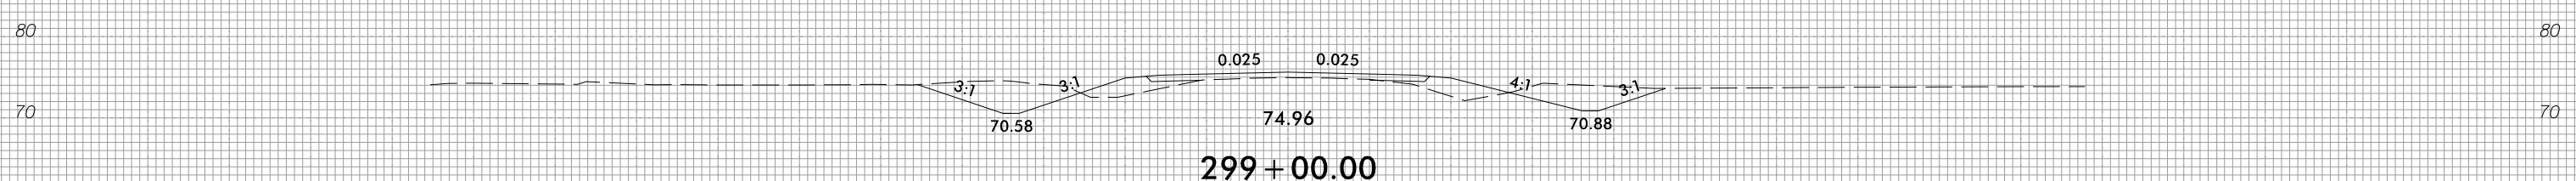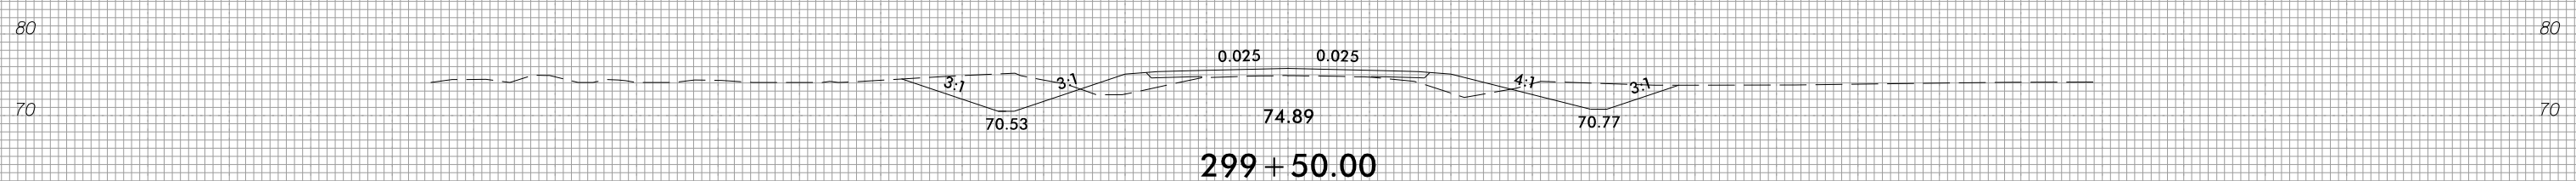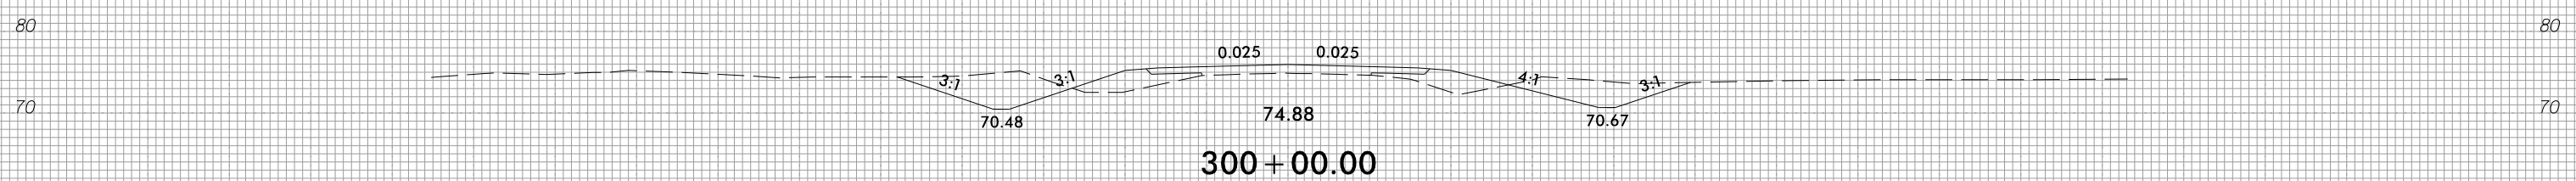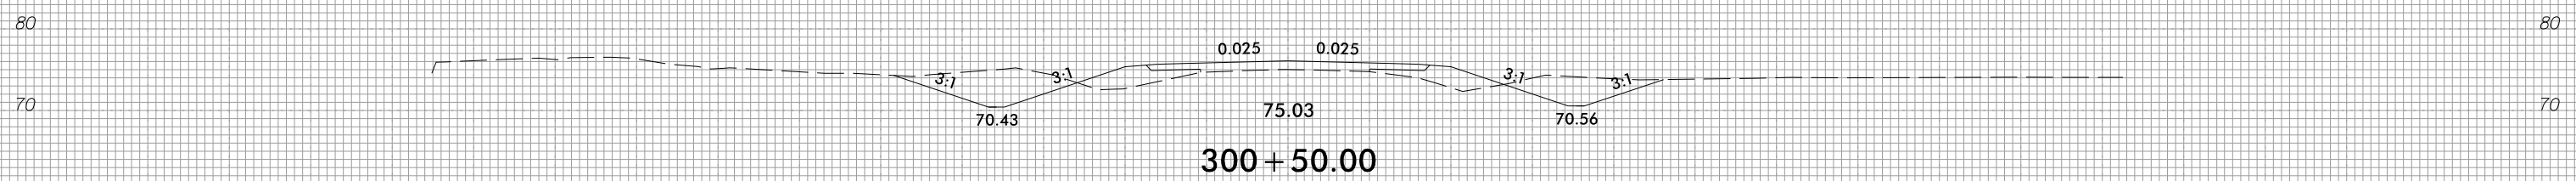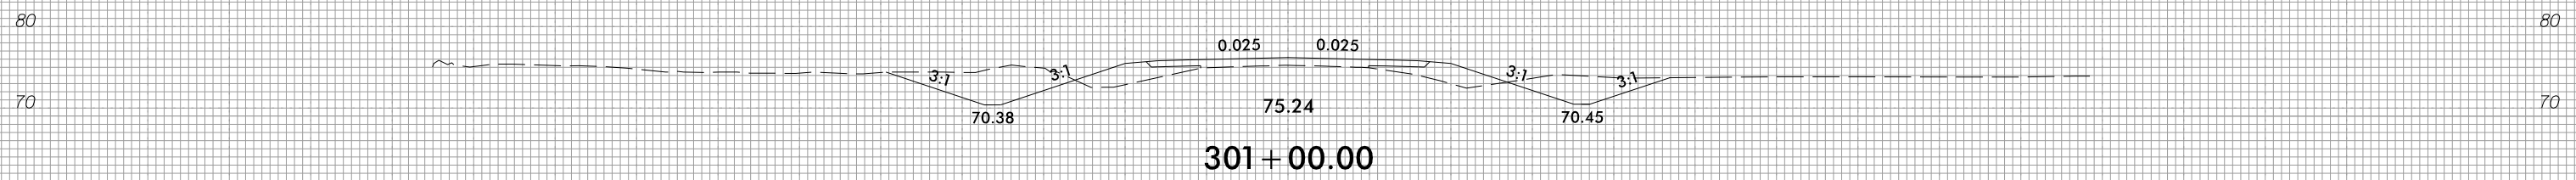


150 140 130 120 110 100 90 80 70 60 50 40 30 20 10 0 10 20 30 40 50 60 70 80 90 100 110 120 130 140 150

150 140 130 120 110 100 90 80 70 60 50 40 30 20 10 0 10 20 30 40 50 60 70 80 90 100 110 120 130 140 150

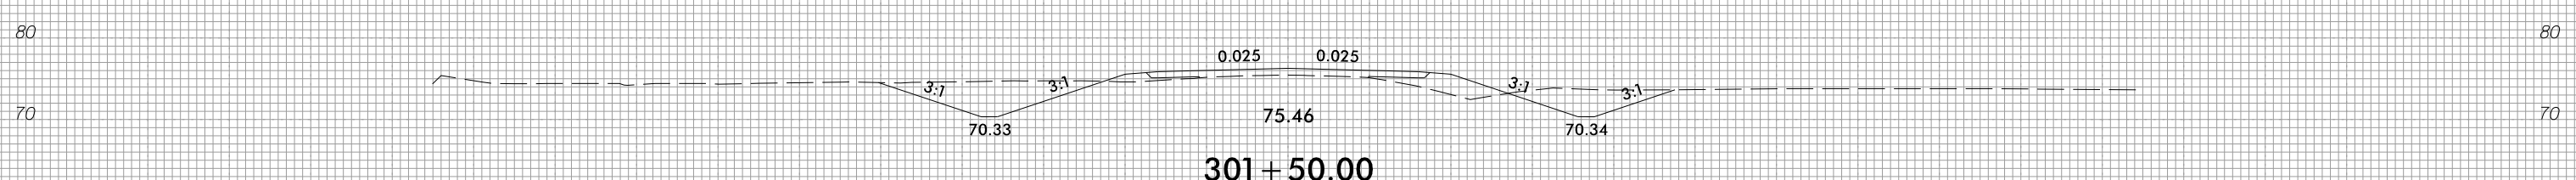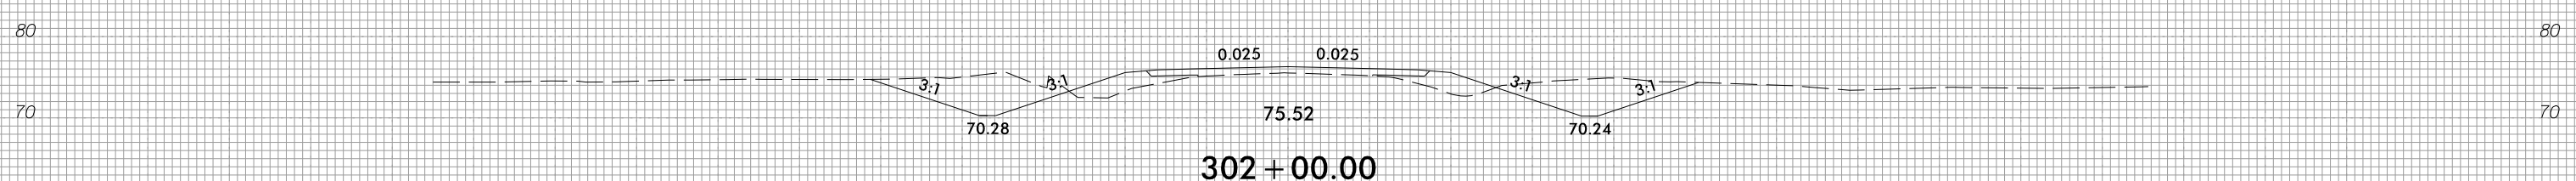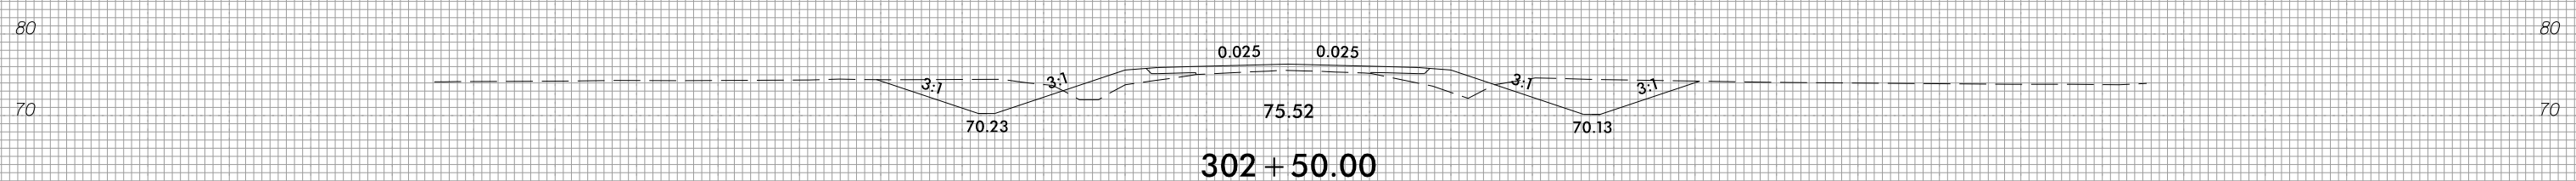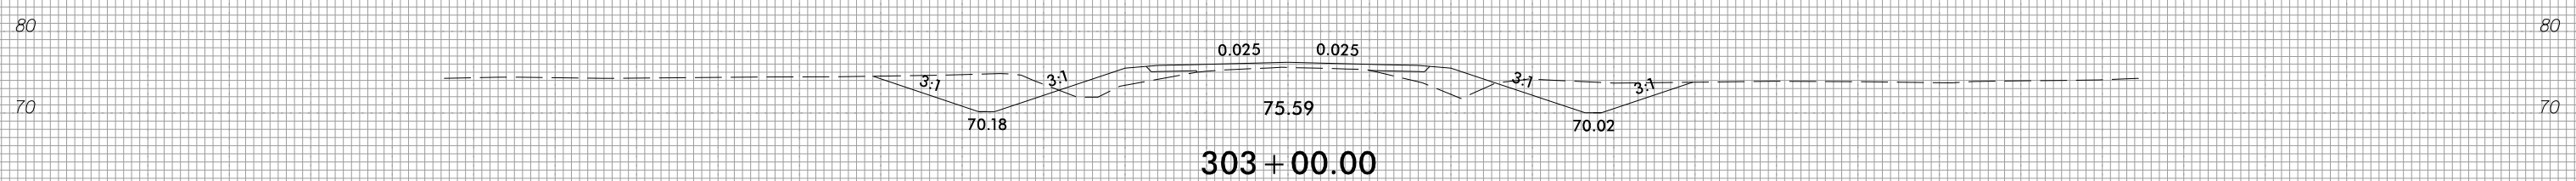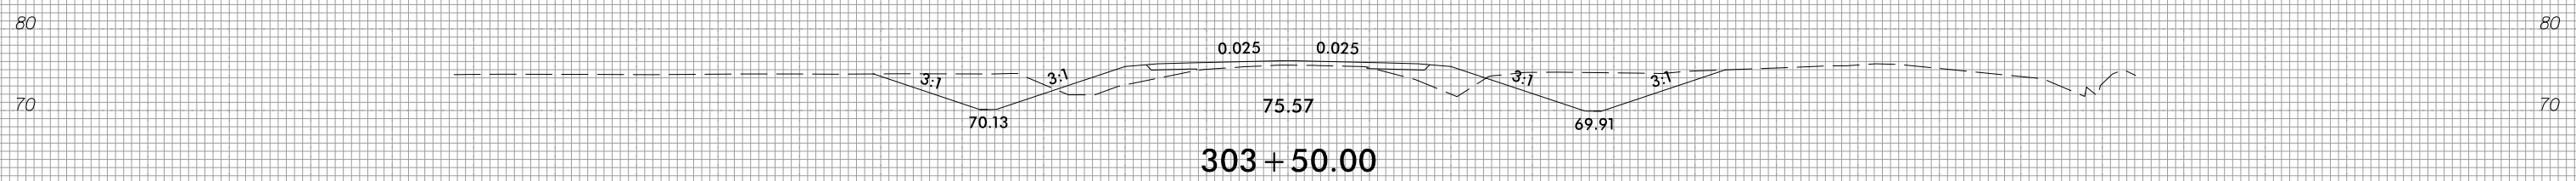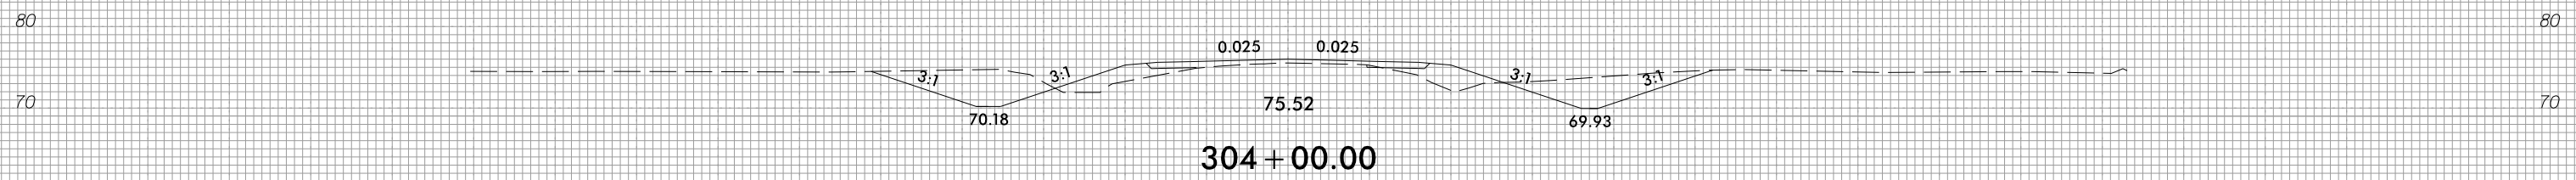


150 140 130 120 110 100 90 80 70 60 50 40 30 20 10 0 10 20 30 40 50 60 70 80 90 100 110 120 130 140 150


150 140 130 120 110 100 90 80 70 60 50 40 30 20 10 0 10 20 30 40 50 60 70 80 90 100 110 120 130 140 150

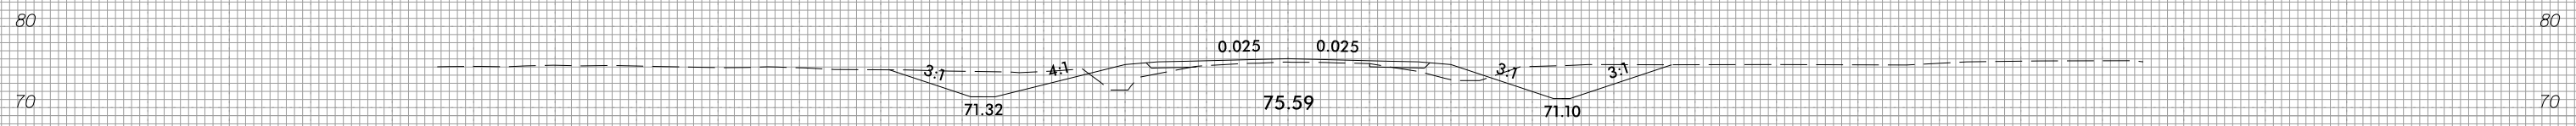


307 + 00.00

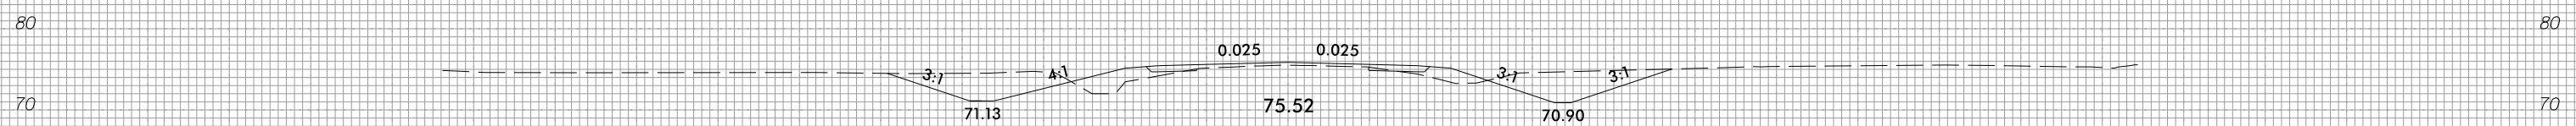


306 + 50.00

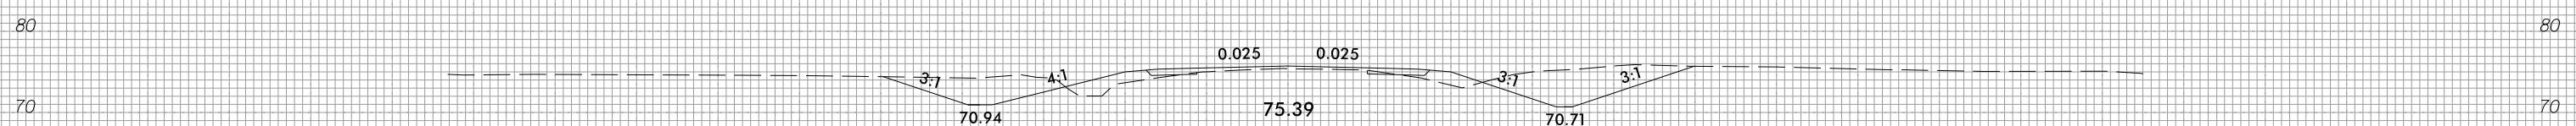


306 + 00.00

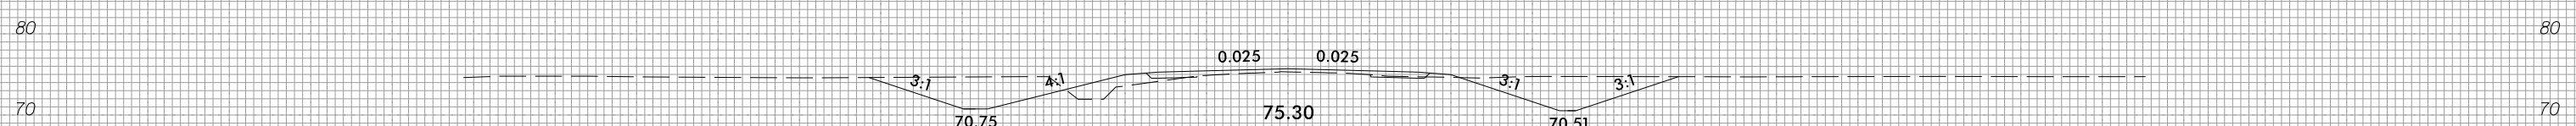

305 + 50.00

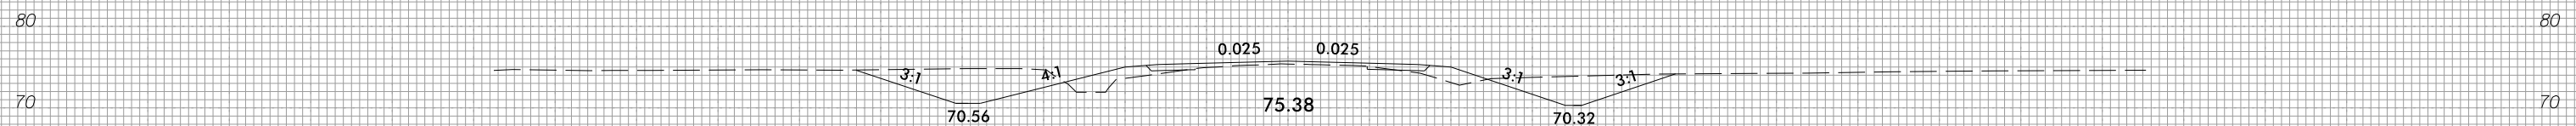

305 + 00.00






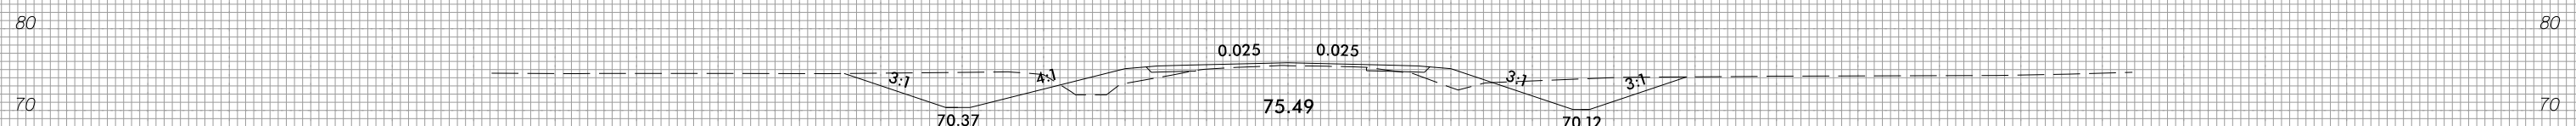


304 + 50.00



150 140 130 120 110 100 90 80 70 60 50 40 30 20 10 0 10 20 30 40 50 60 70 80 90 100 110 120 130 140 150







150 140 130 120 110 100 90 80 70 60 50 40 30 20 10 0 10 20 30 40 50 60 70 80 90 100 110 120 130 140 150

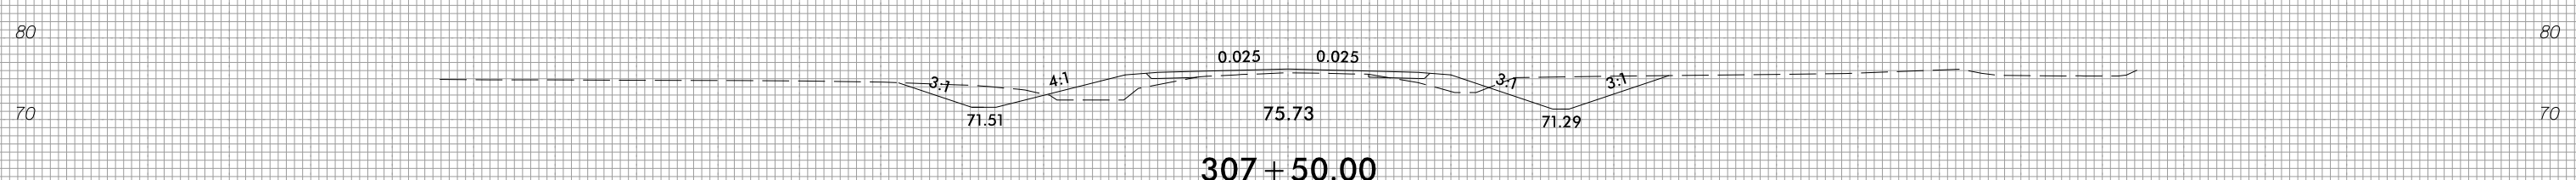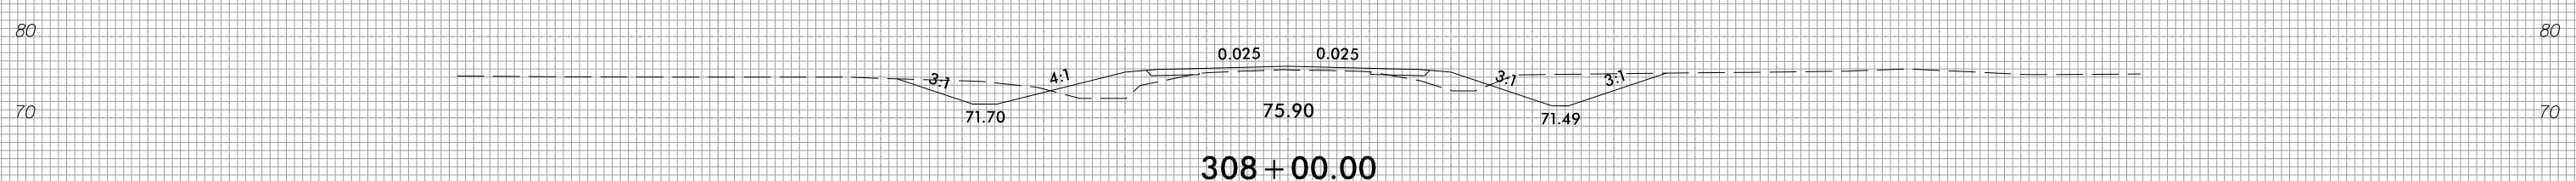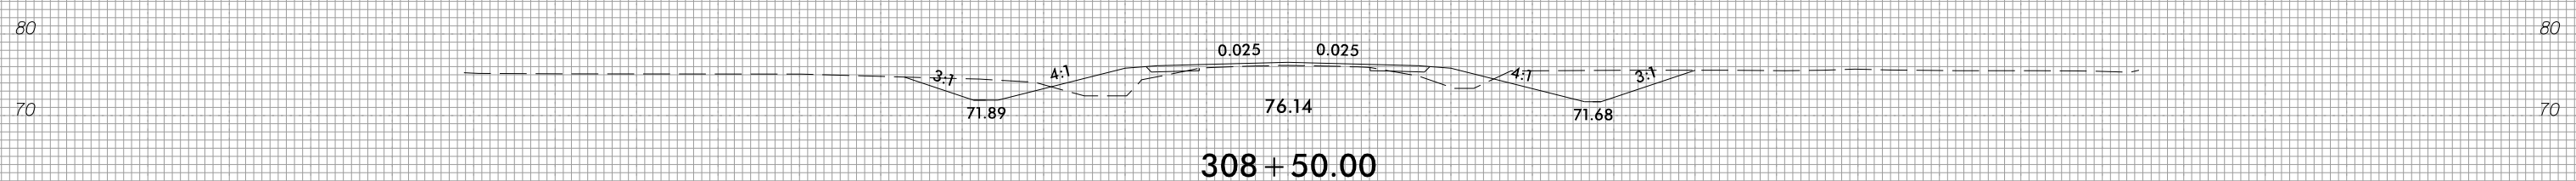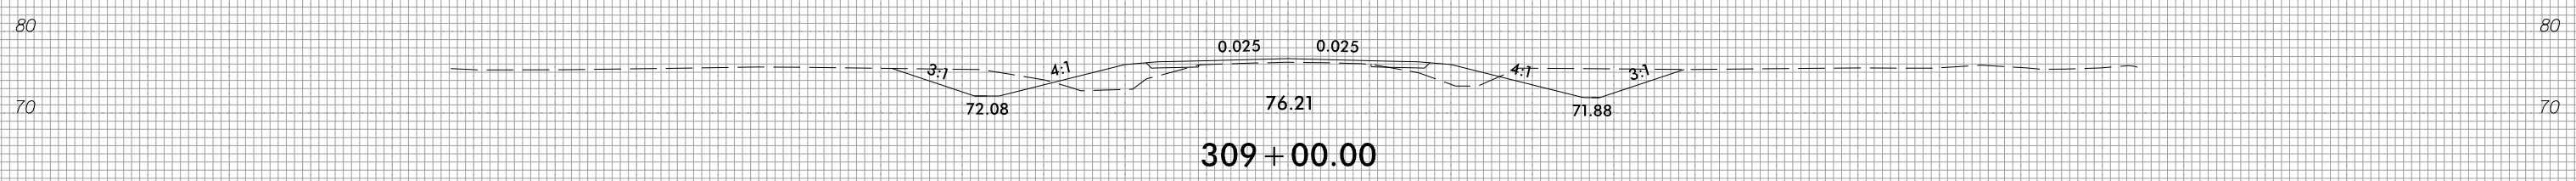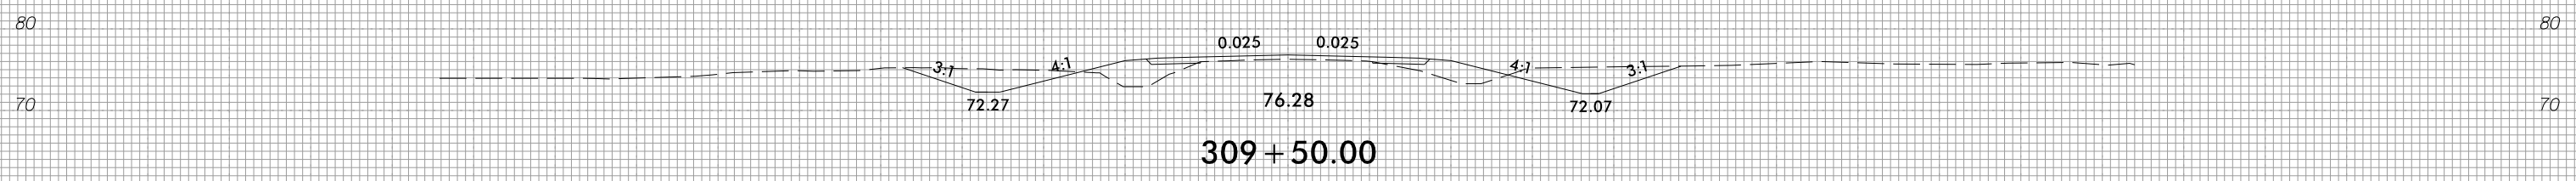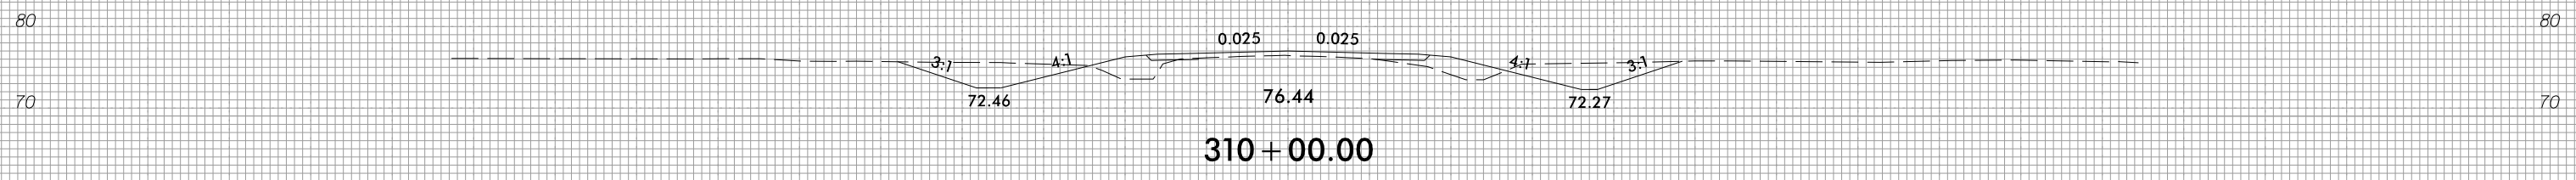

150 140 130 120 110 100 90 80 70 60 50 40 30 20 10 0 10 20 30 40 50 60 70 80 90 100 110 120 130 140 150







150 140 130 120 110 100 90 80 70 60 50 40 30 20 10 0 10 20 30 40 50 60 70 80 90 100 110 120 130 140 150

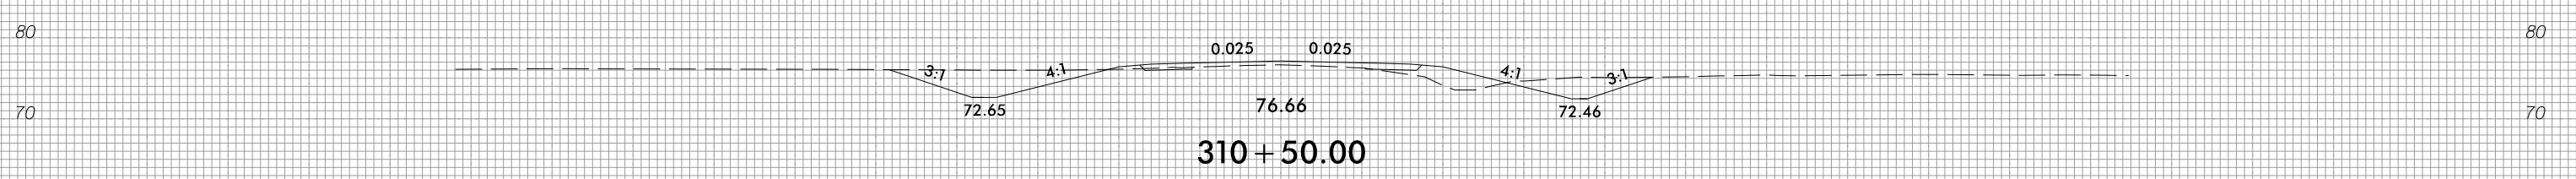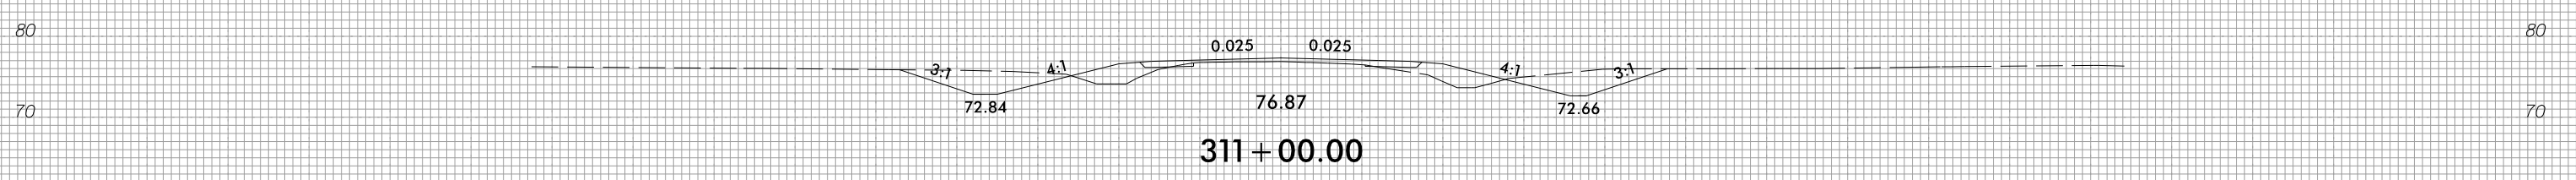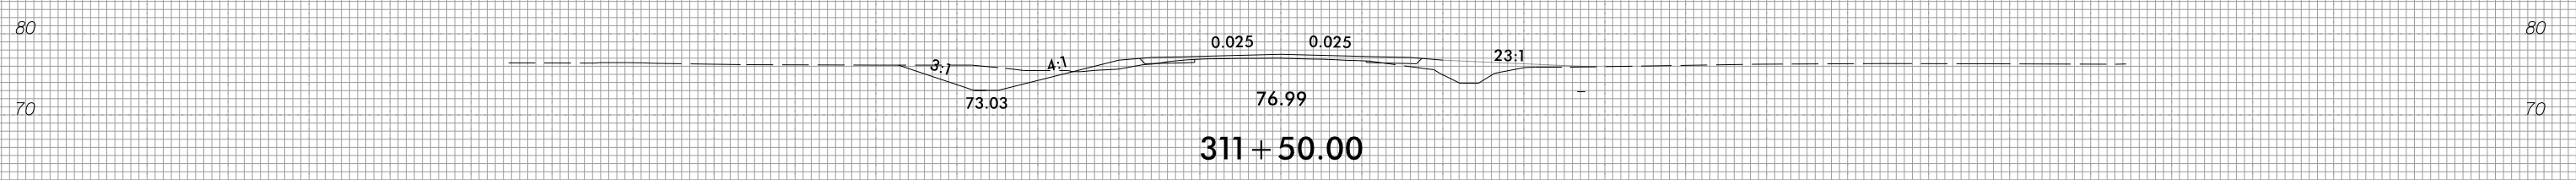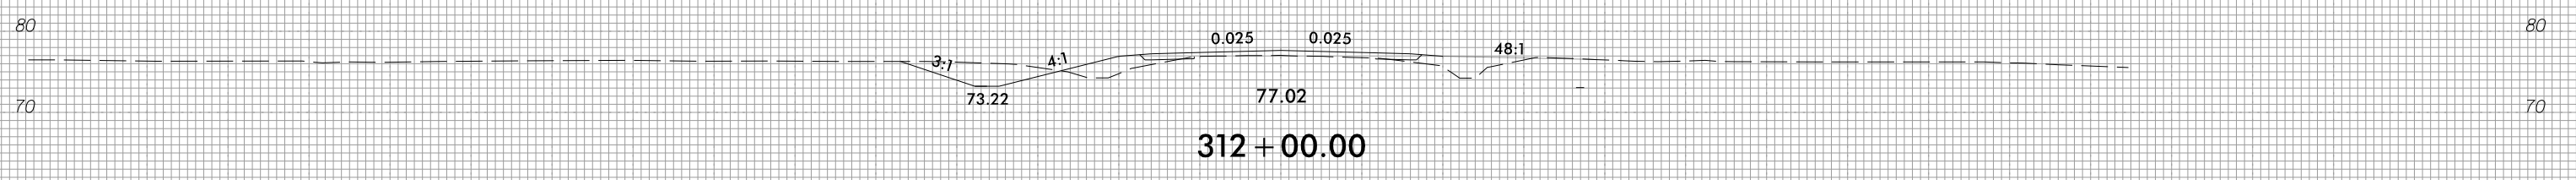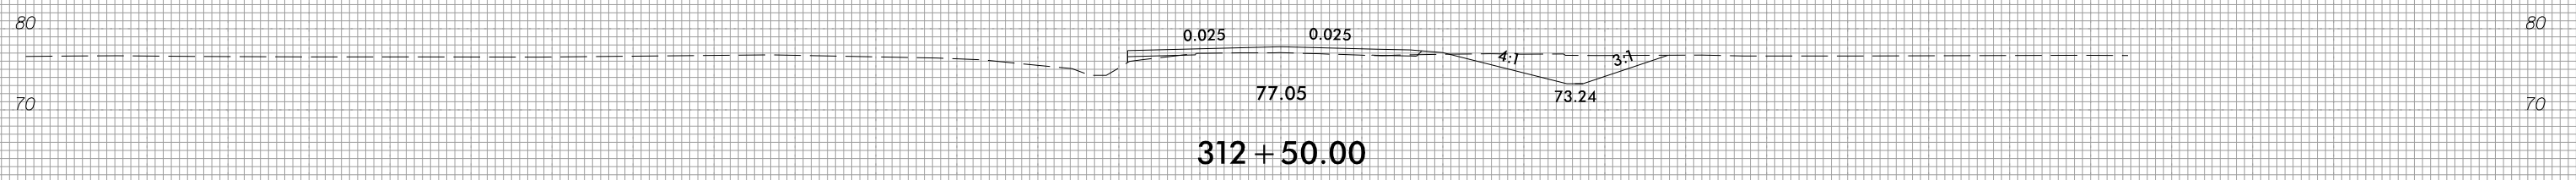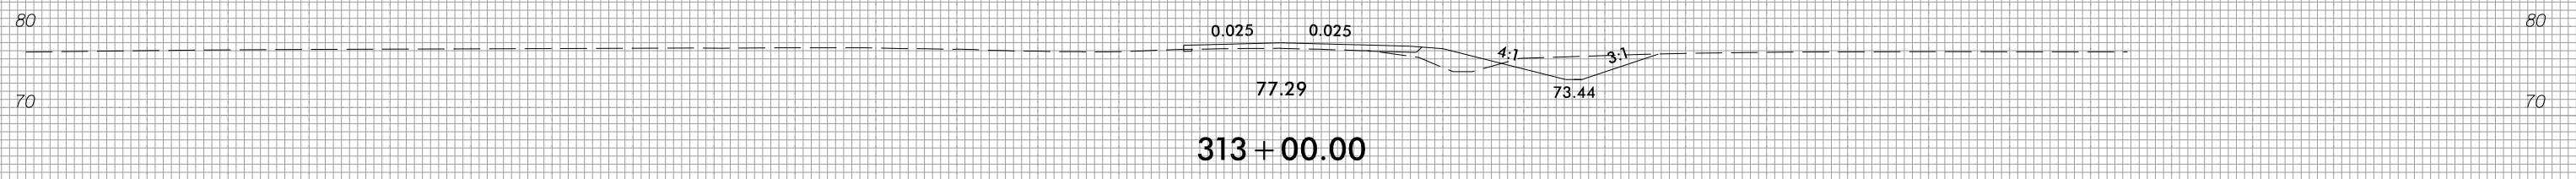

150 140 130 120 110 100 90 80 70 60 50 40 30 20 10 0 10 20 30 40 50 60 70 80 90 100 110 120 130 140 150







150 140 130 120 110 100 90 80 70 60 50 40 30 20 10 0 10 20 30 40 50 60 70 80 90 100 110 120 130 140 150

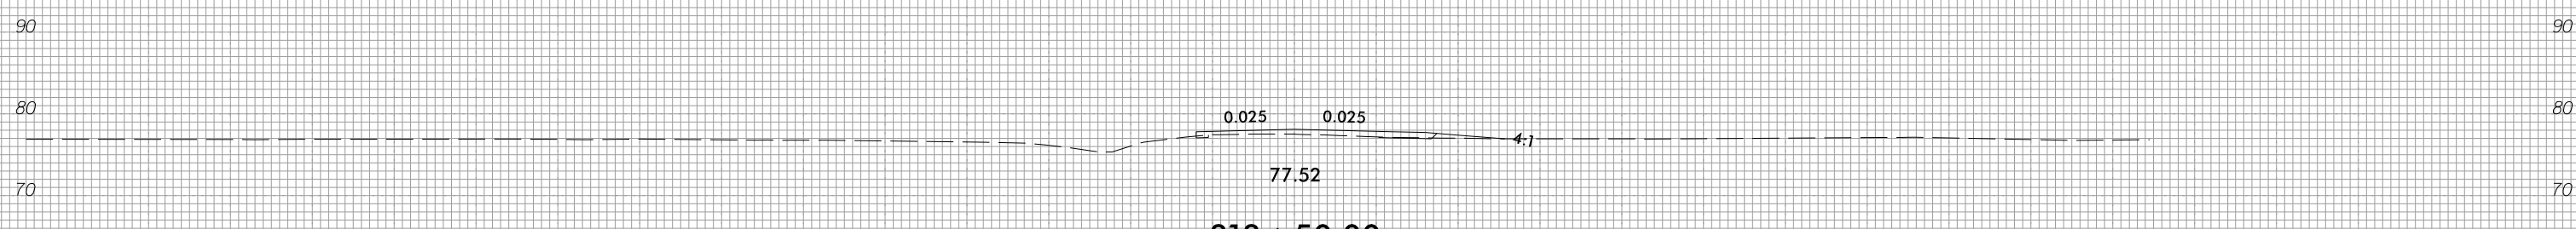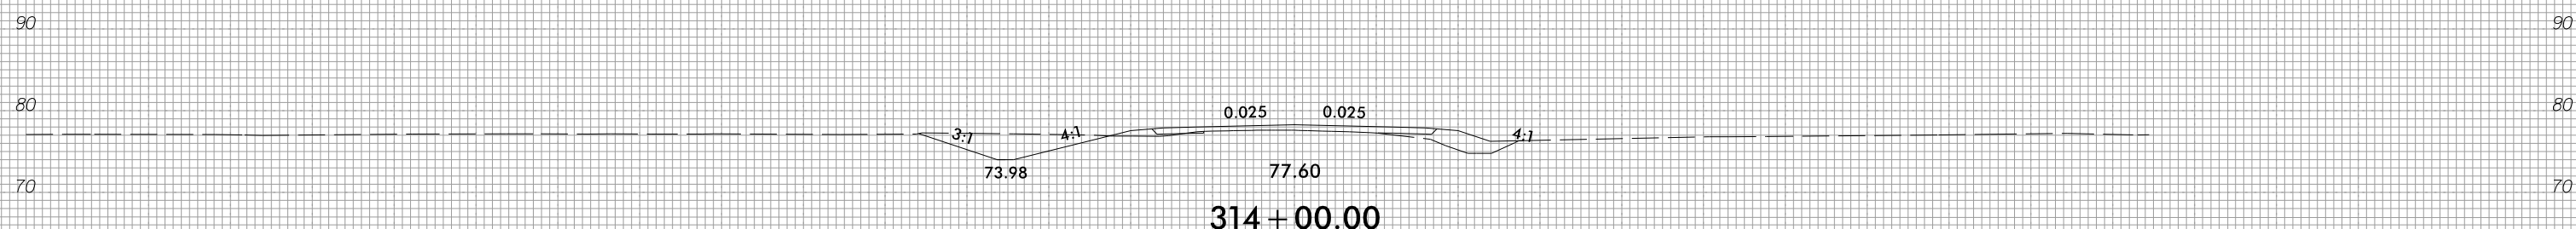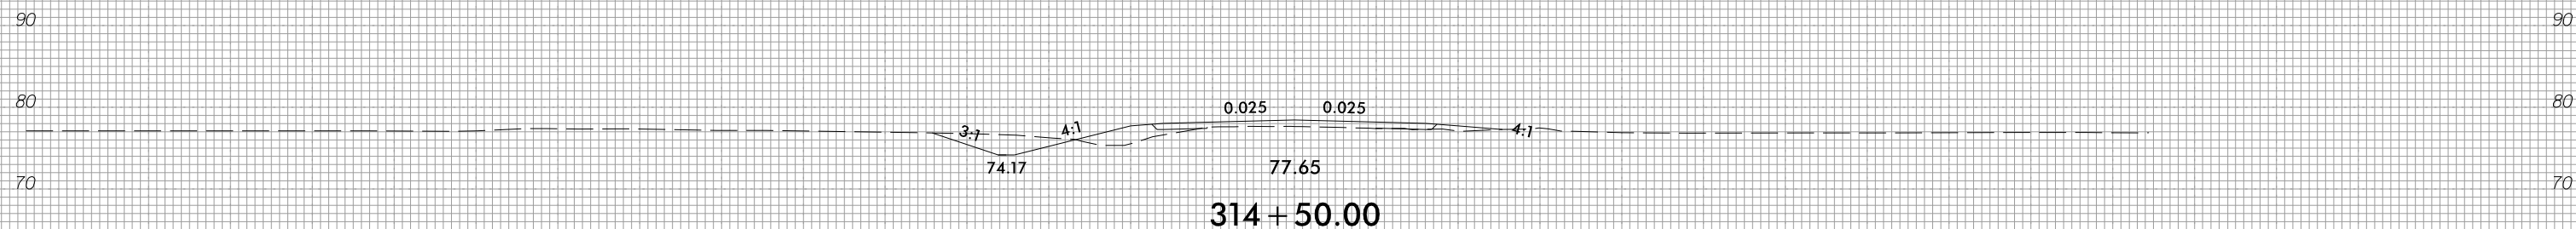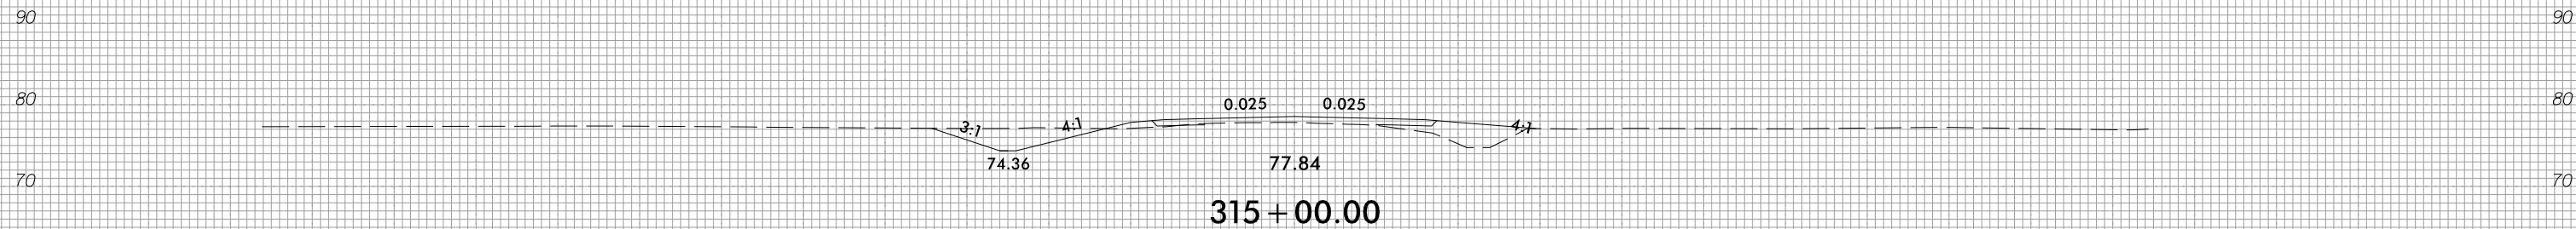

150 140 130 120 110 100 90 80 70 60 50 40 30 20 10 0 10 20 30 40 50 60 70 80 90 100 110 120 130 140 150






150 140 130 120 110 100 90 80 70 60 50 40 30 20 10 0 10 20 30 40 50 60 70 80 90 100 110 120 130 140 150

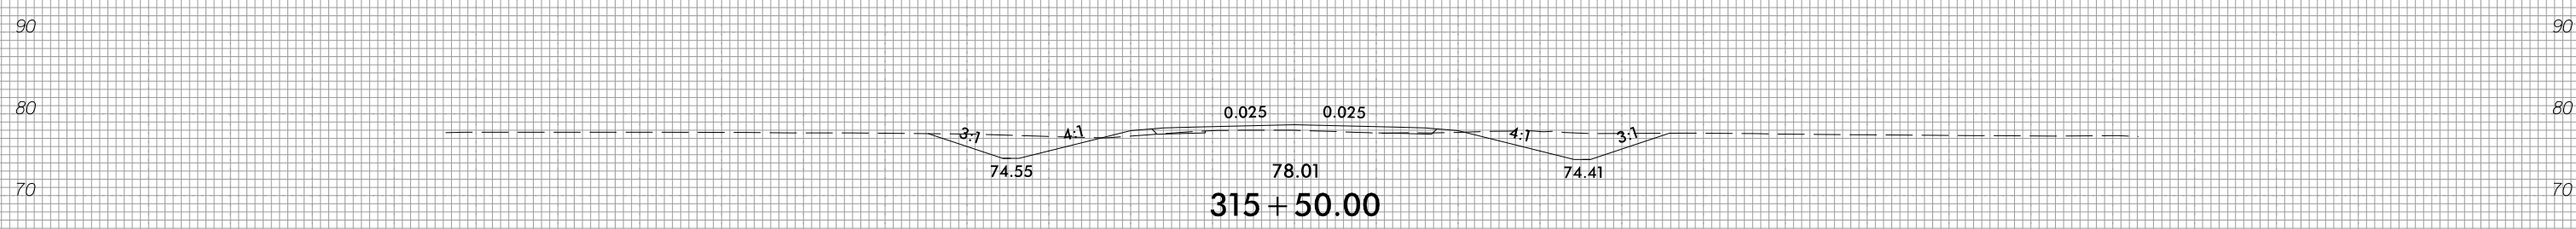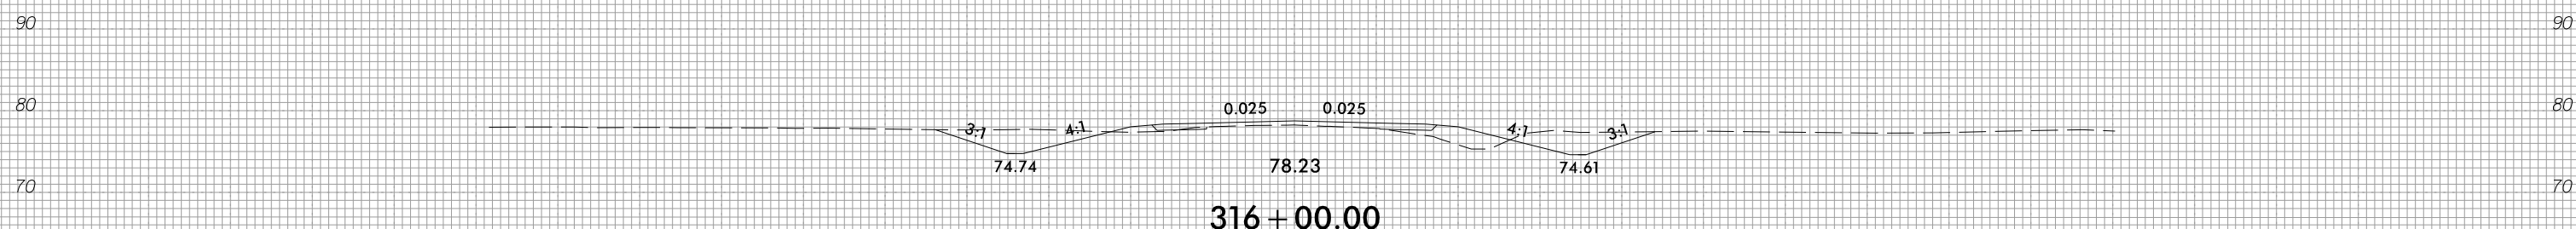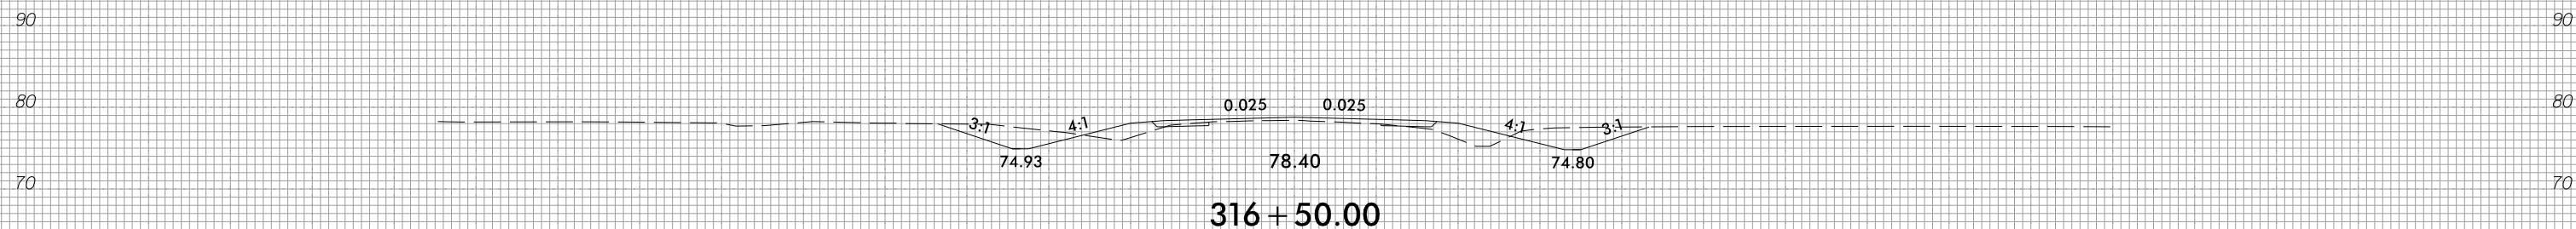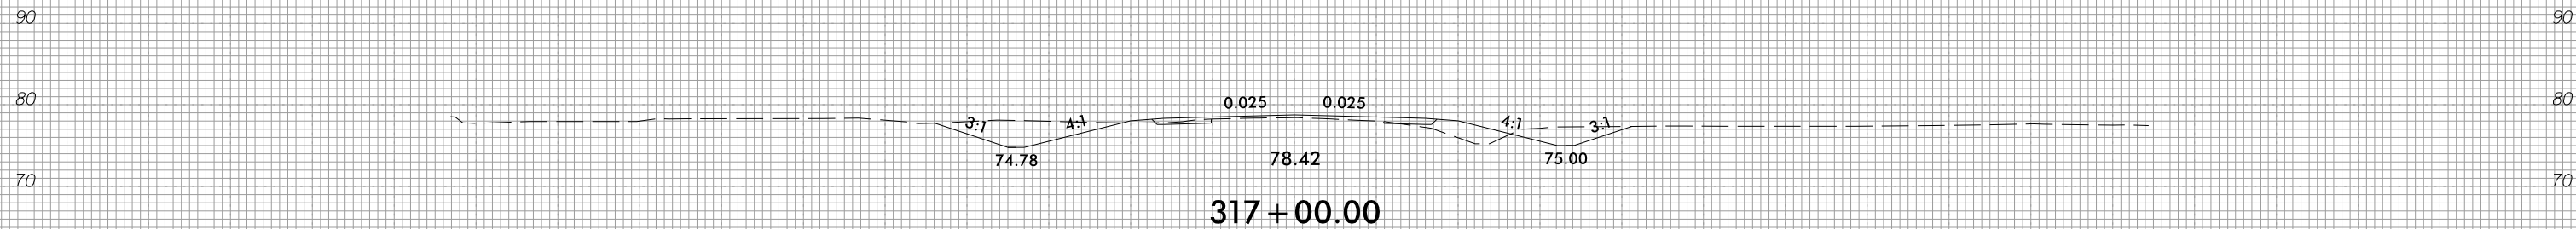

150 140 130 120 110 100 90 80 70 60 50 40 30 20 10 0 10 20 30 40 50 60 70 80 90 100 110 120 130 140 150









150 140 130 120 110 100 90 80 70 60 50 40 30 20 10 0 10 20 30 40 50 60 70 80 90 100 110 120 130 140 150

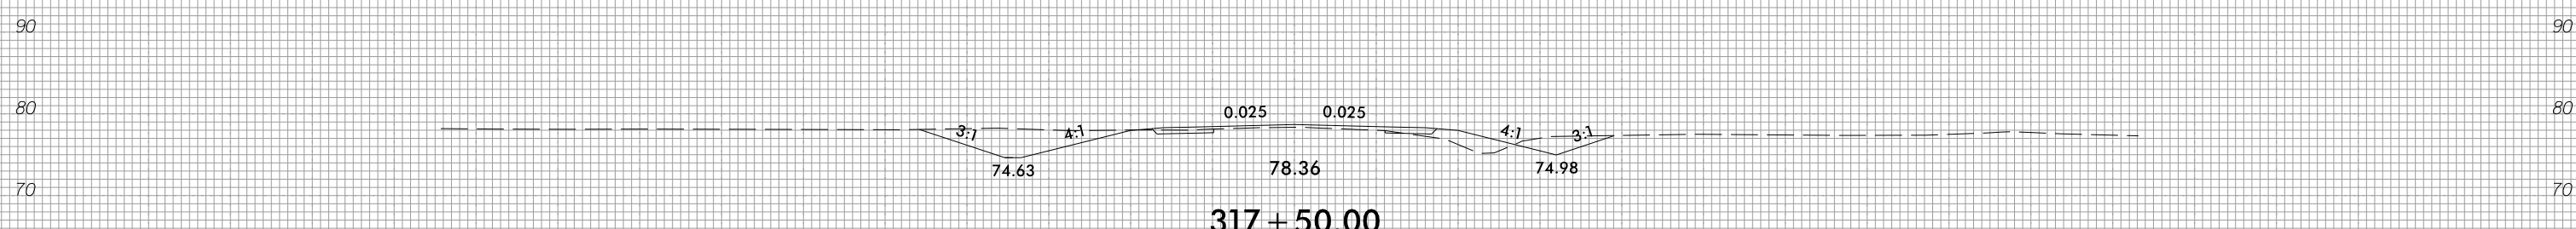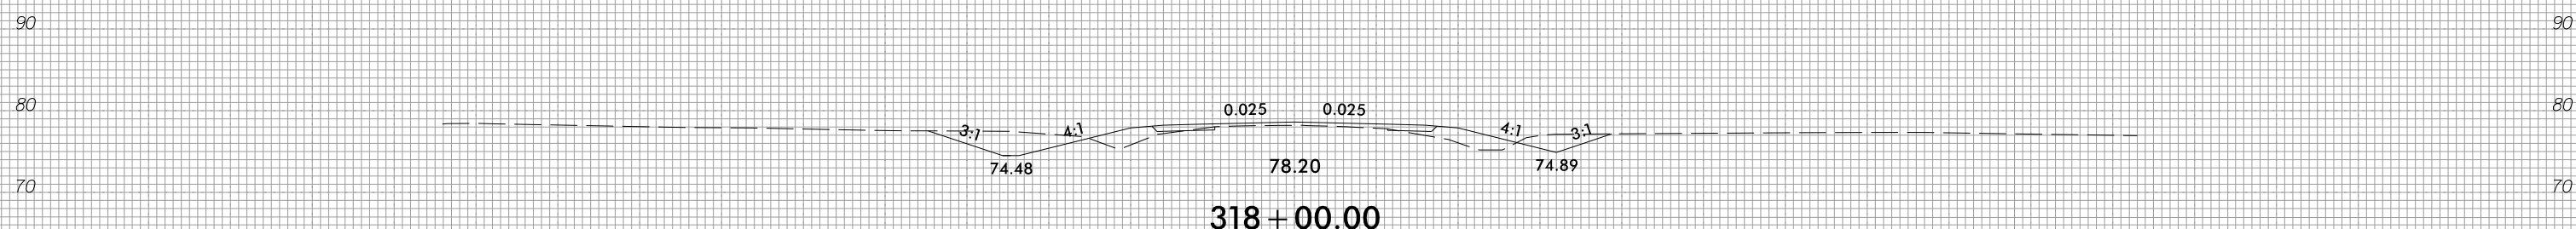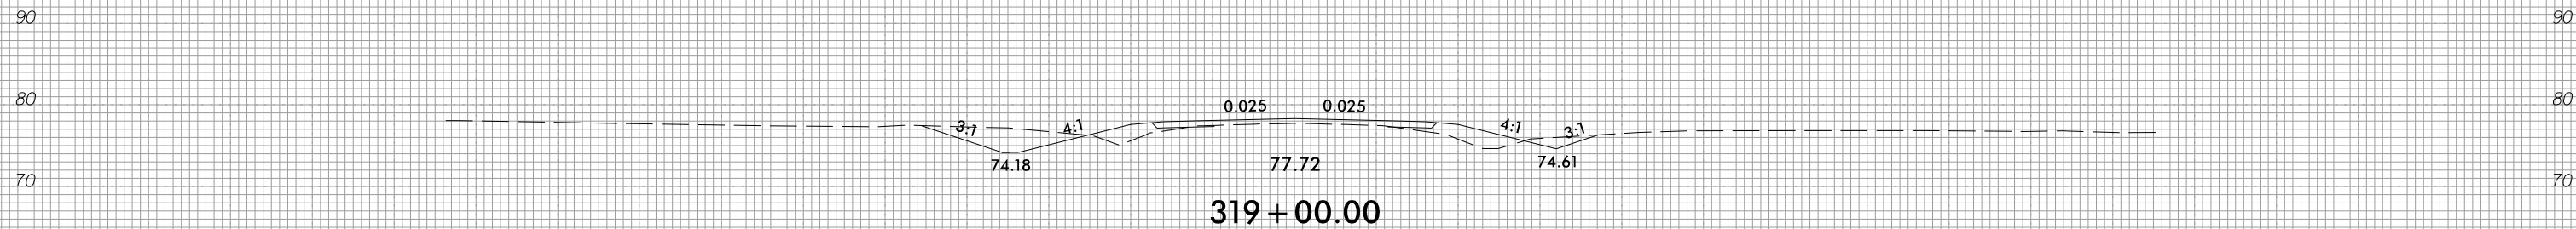

150 140 130 120 110 100 90 80 70 60 50 40 30 20 10 0 10 20 30 40 50 60 70 80 90 100 110 120 130 140 150




150 140 130 120 110 100 90 80 70 60 50 40 30 20 10 0 10 20 30 40 50 60 70 80 90 100 110 120 130 140 150

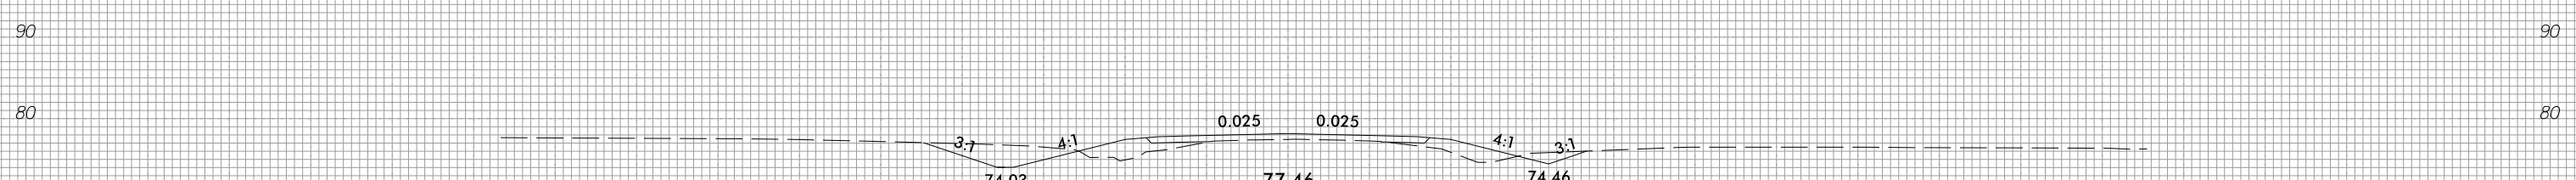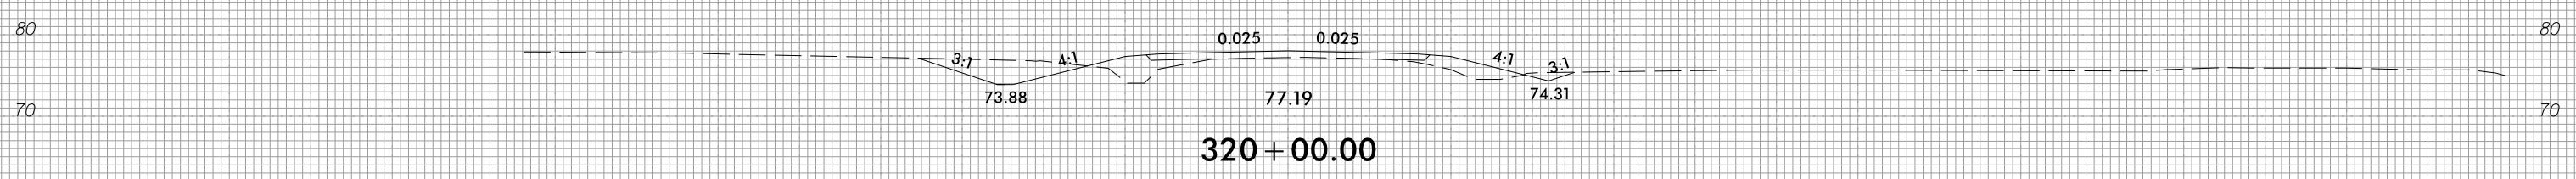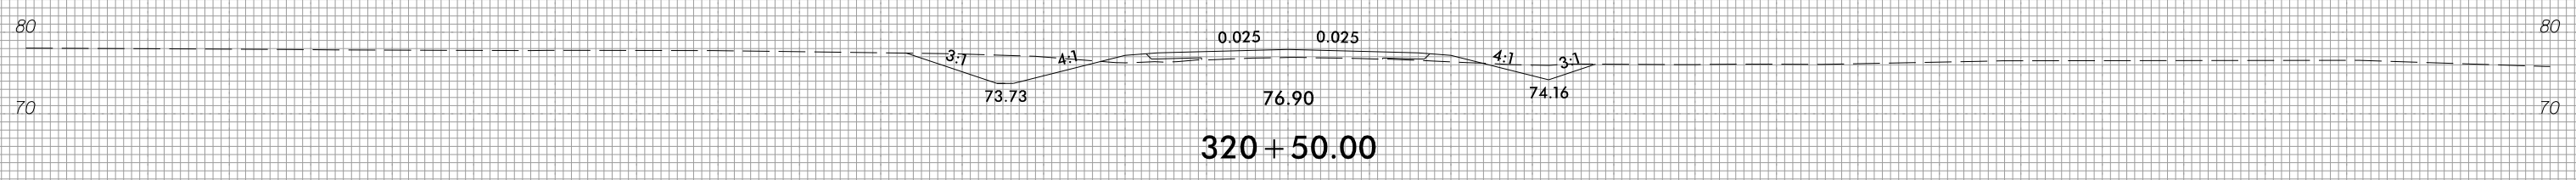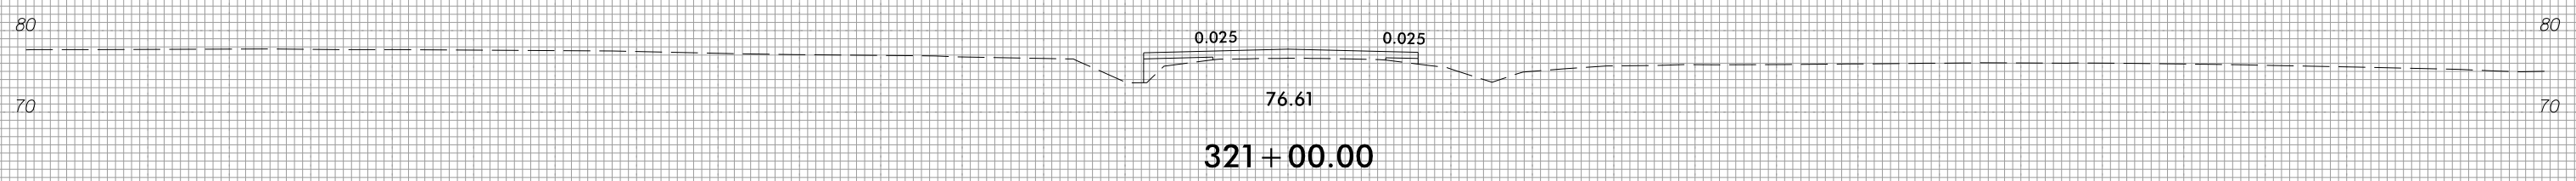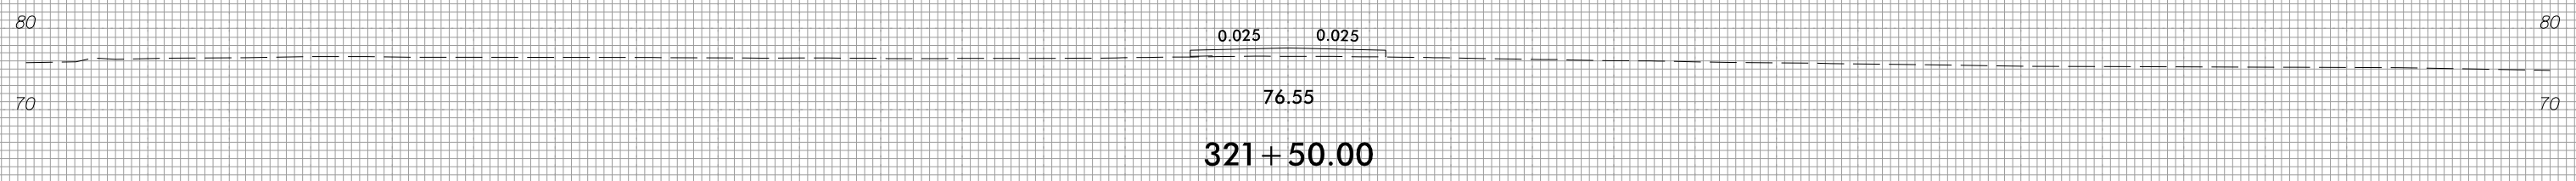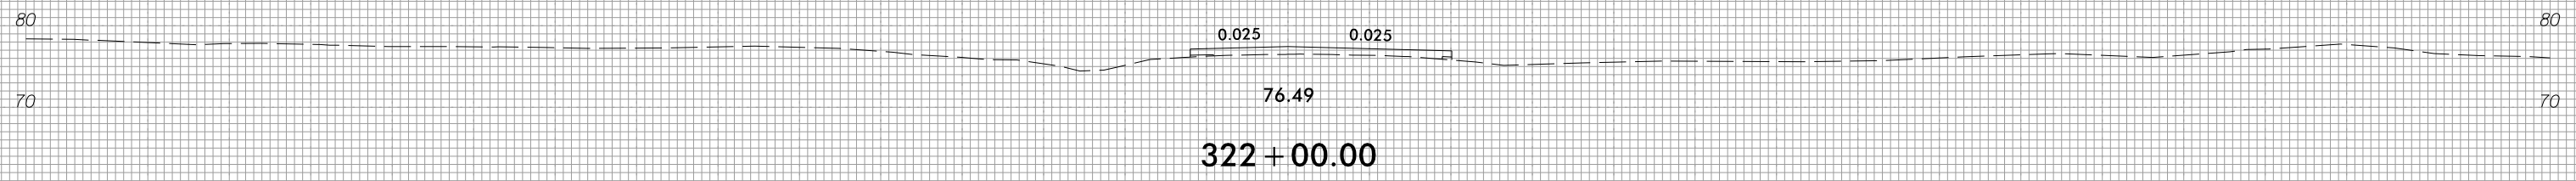


150 140 130 120 110 100 90 80 70 60 50 40 30 20 10 0 10 20 30 40 50 60 70 80 90 100 110 120 130 140 150




150 140 130 120 110 100 90 80 70 60 50 40 30 20 10 0 10 20 30 40 50 60 70 80 90 100 110 120 130 140 150

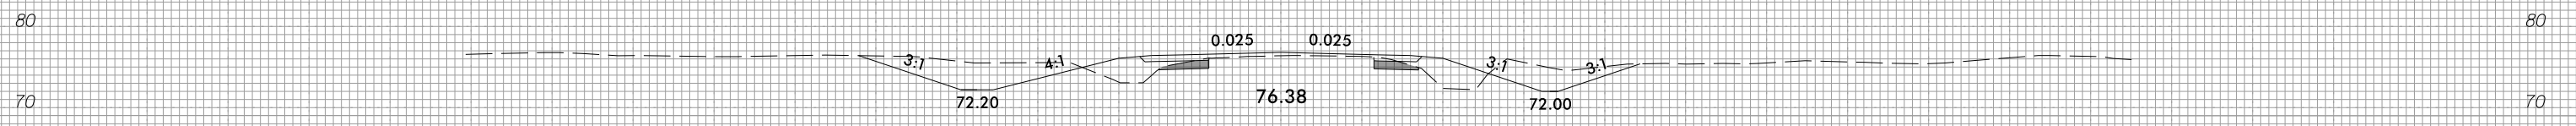


325 + 00.00

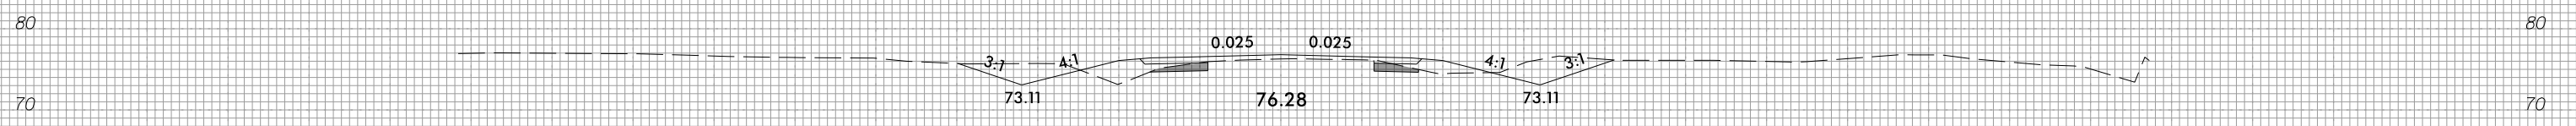


324 + 50.00

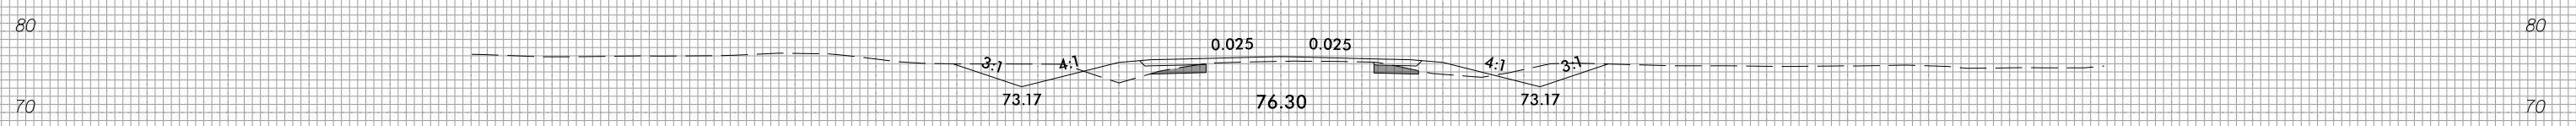


324 + 00.00

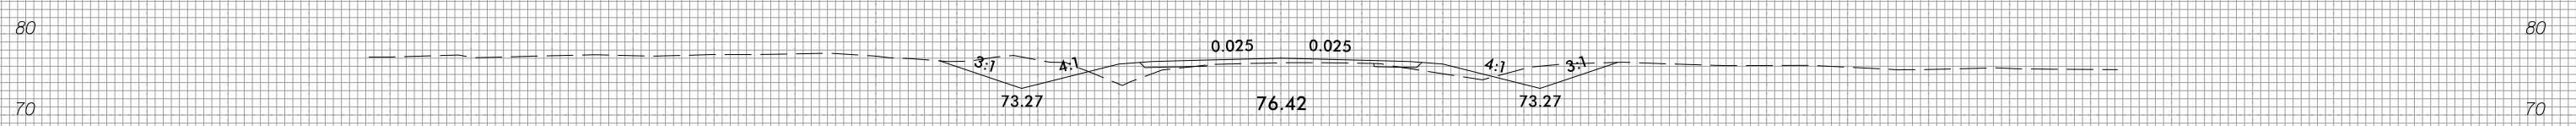

323 + 50.00

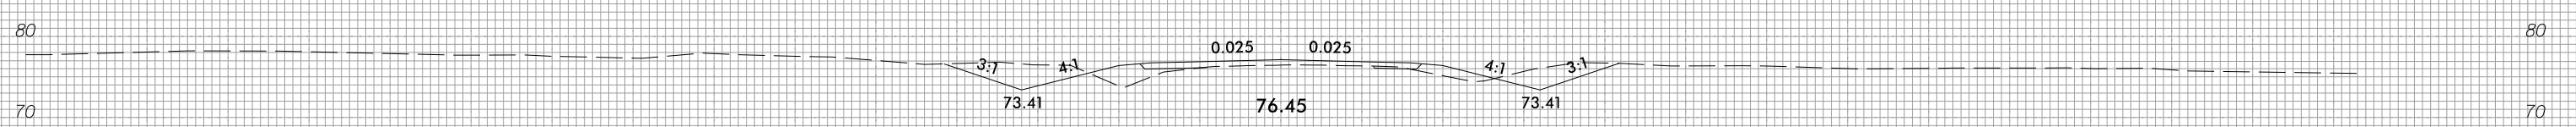

323 + 00.00

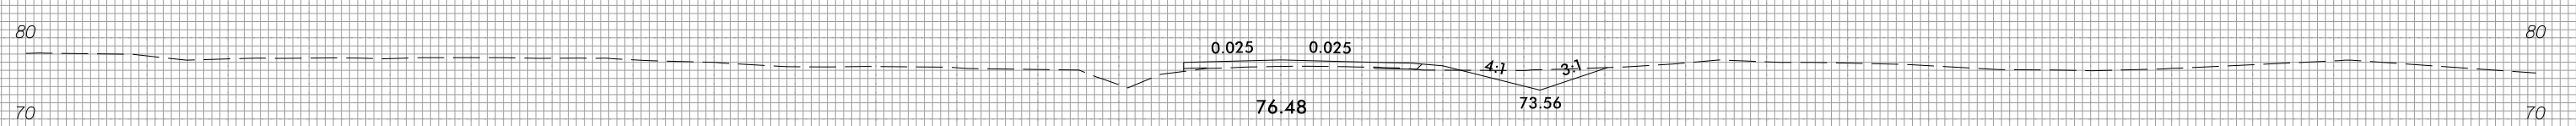

322 + 50.00



150 140 130 120 110 100 90 80 70 60 50 40 30 20 10 0 10 20 30 40 50 60 70 80 90 100 110 120 130 140 150







8/23/99



PROJ. REFERENCE NO.
R-4705

SHEET NO.
X-118

150 140 130 120 110 100 90 80 70 60 50 40 30 20 10 0 10 20 30 40 50 60 70 80 90 100 110 120 130 140 150

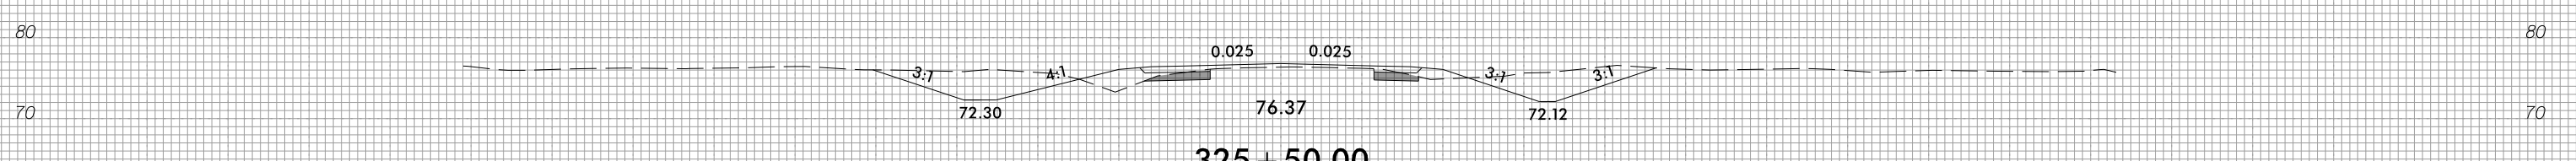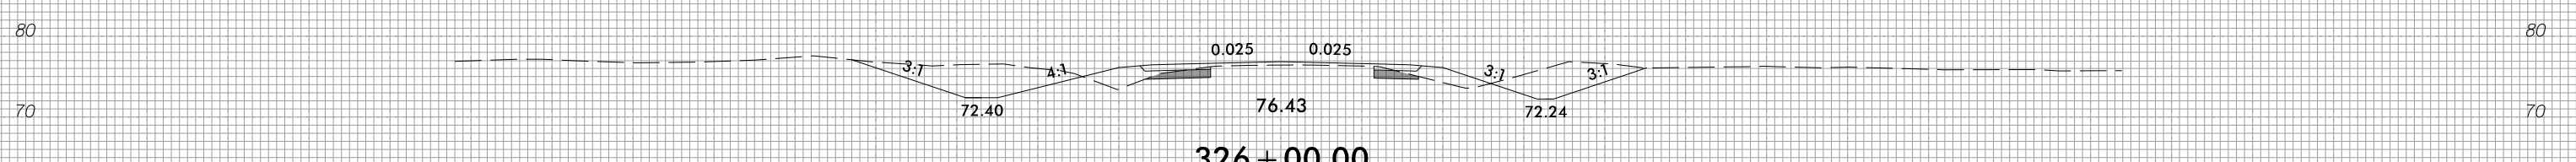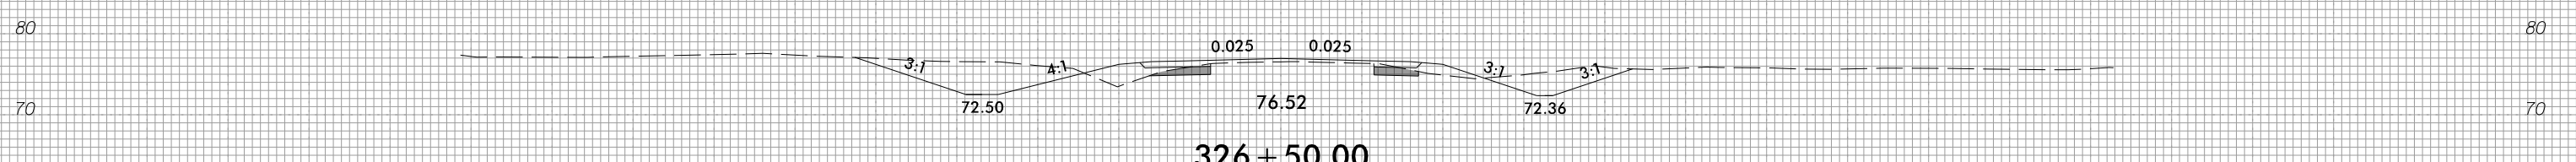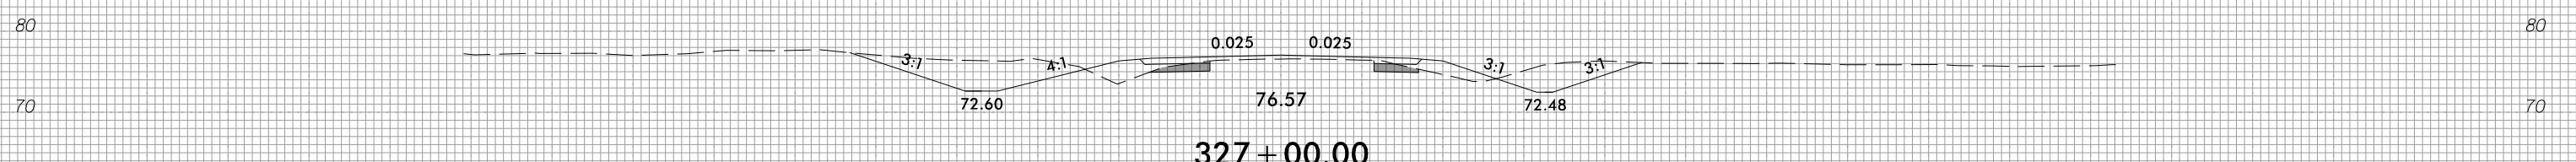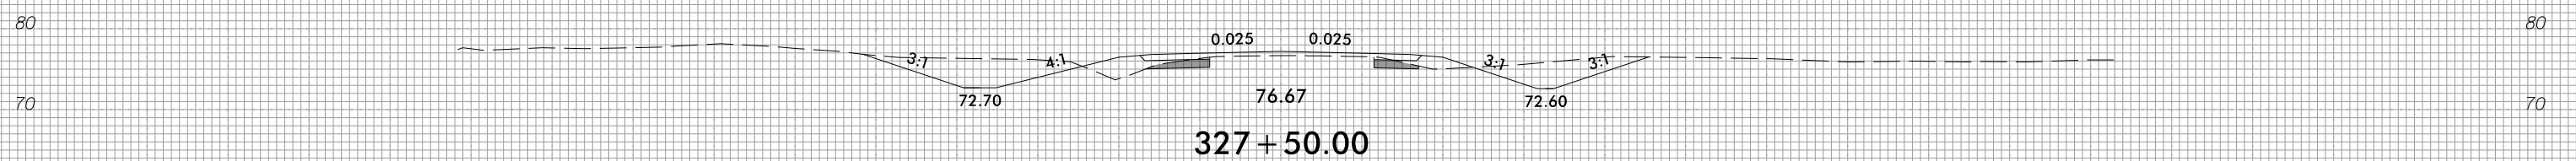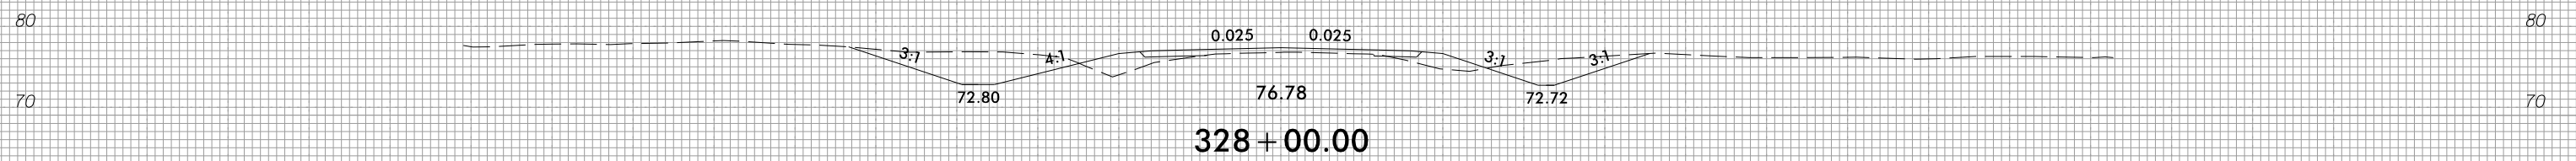

150 140 130 120 110 100 90 80 70 60 50 40 30 20 10 0 10 20 30 40 50 60 70 80 90 100 110 120 130 140 150

3/28/2022
I:\S\1405_Rdy_xpl_1.dgn







8/23/99



PROJ. REFERENCE NO.
R-4705

SHEET NO.
X-119

150 140 130 120 110 100 90 80 70 60 50 40 30 20 10 0 10 20 30 40 50 60 70 80 90 100 110 120 130 140 150

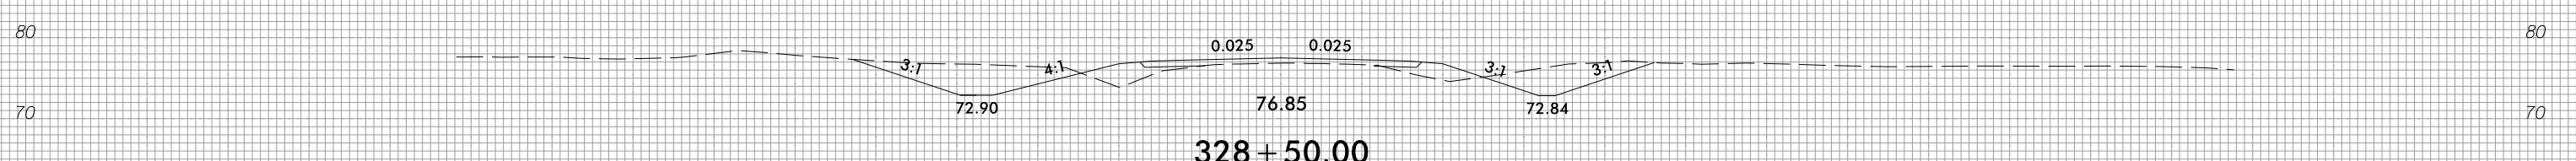
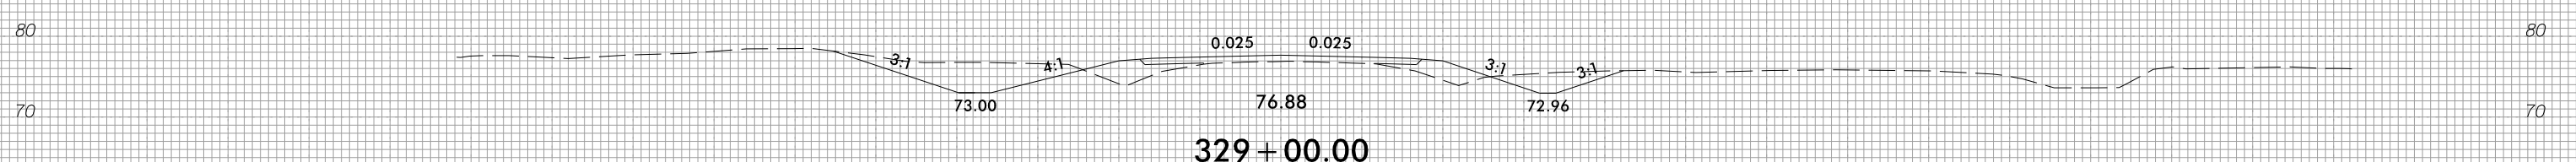
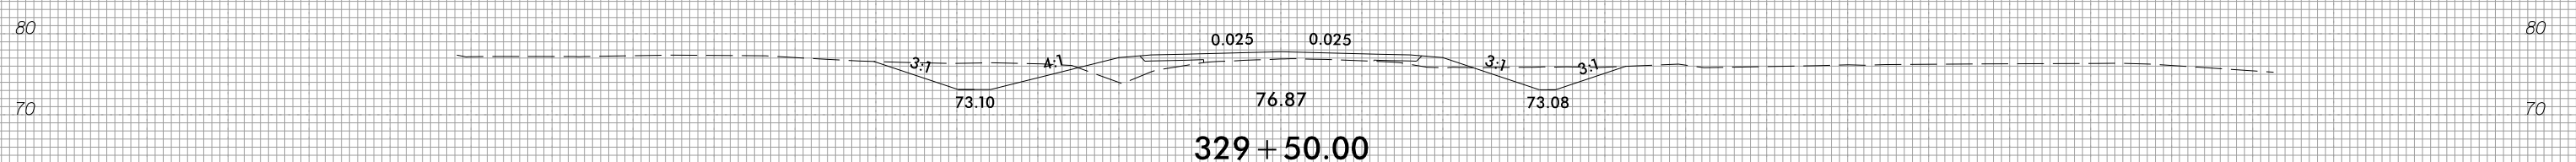
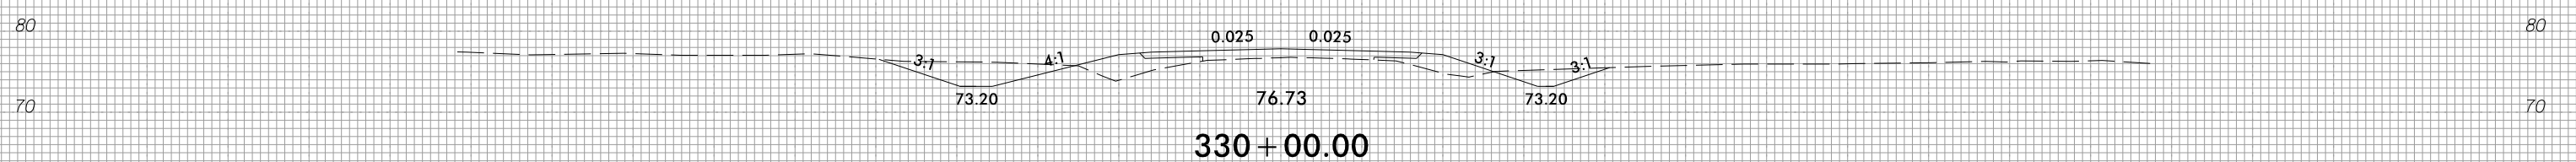
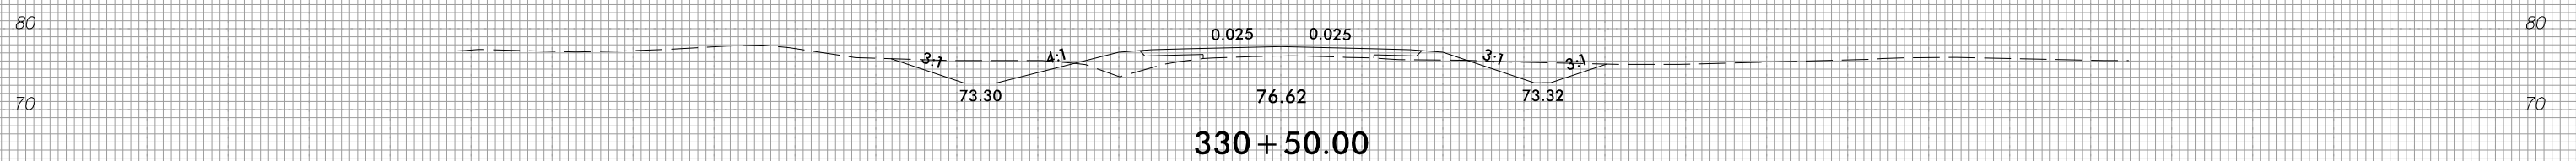
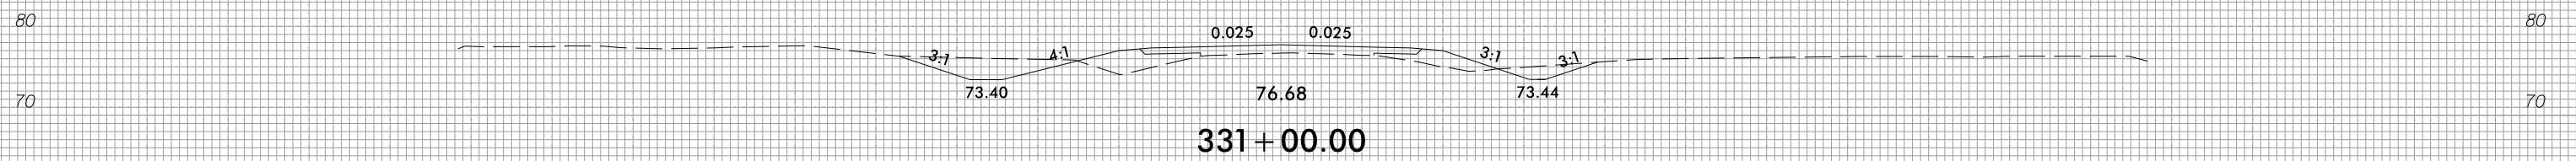


150 140 130 120 110 100 90 80 70 60 50 40 30 20 10 0 10 20 30 40 50 60 70 80 90 100 110 120 130 140 150

3/28/2022
T:\S\1405_Rdy_xpl_1.dgn








150 140 130 120 110 100 90 80 70 60 50 40 30 20 10 0 10 20 30 40 50 60 70 80 90 100 110 120 130 140 150

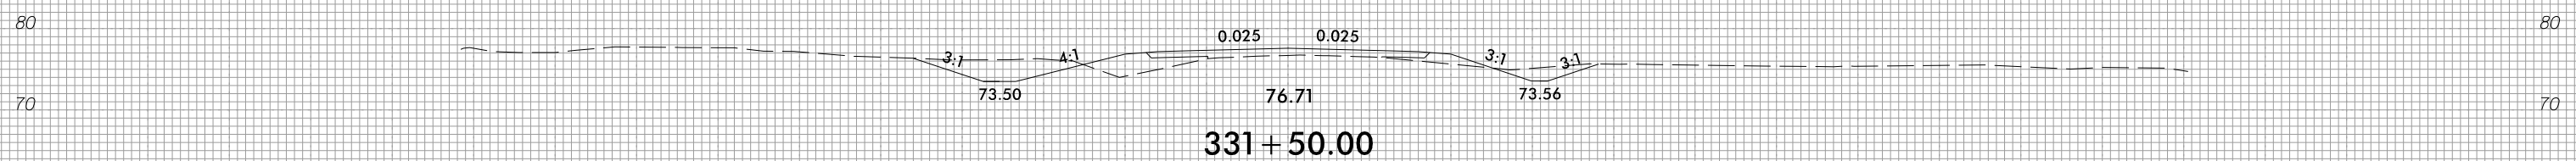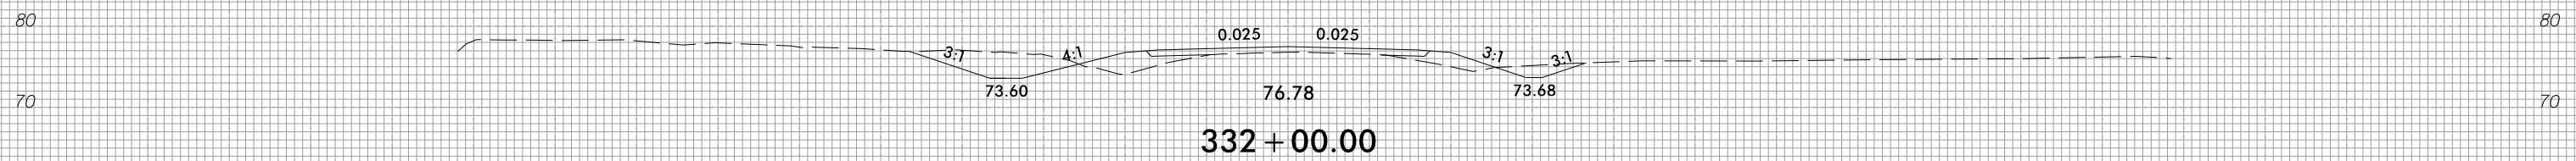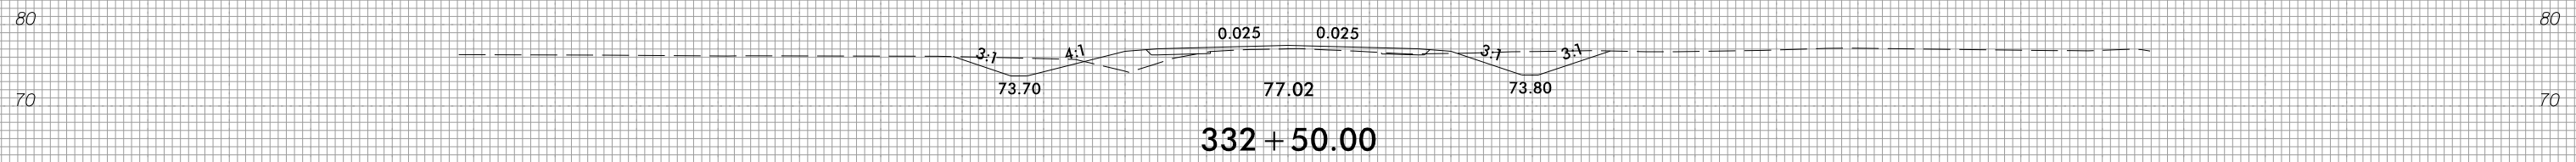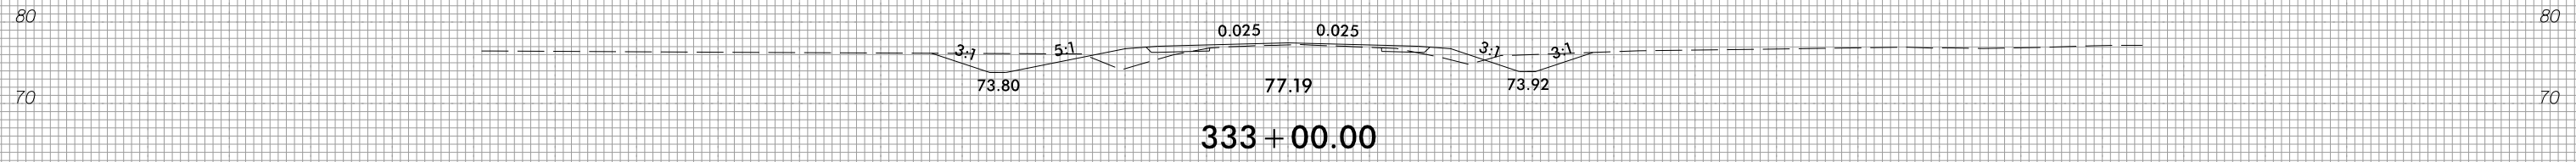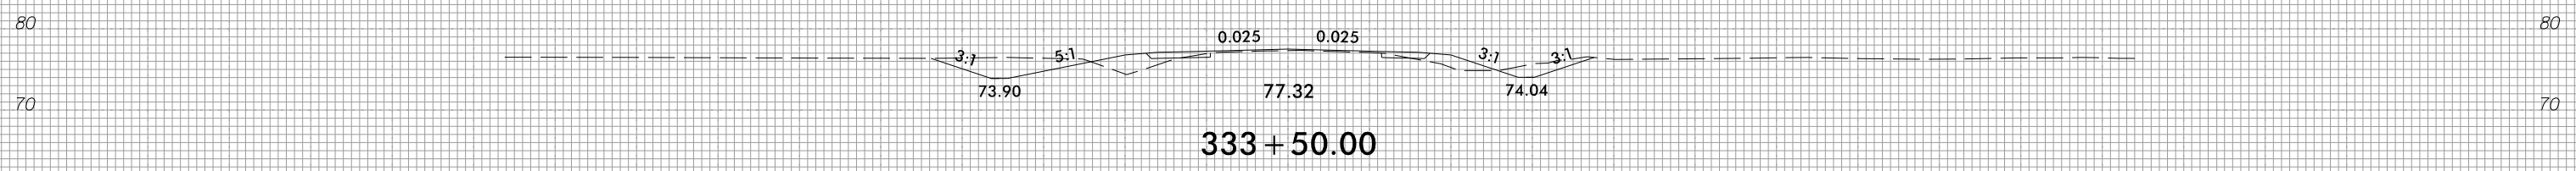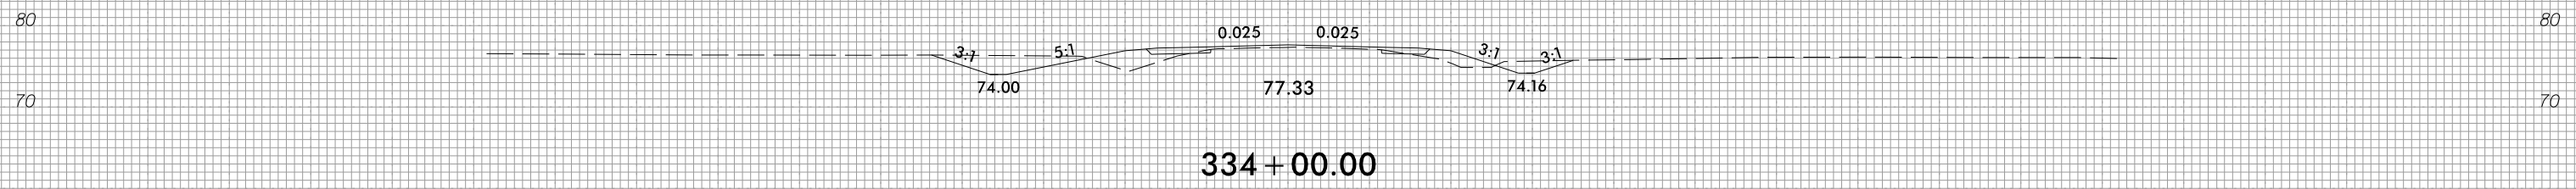

150 140 130 120 110 100 90 80 70 60 50 40 30 20 10 0 10 20 30 40 50 60 70 80 90 100 110 120 130 140 150





150 140 130 120 110 100 90 80 70 60 50 40 30 20 10 0 10 20 30 40 50 60 70 80 90 100 110 120 130 140 150

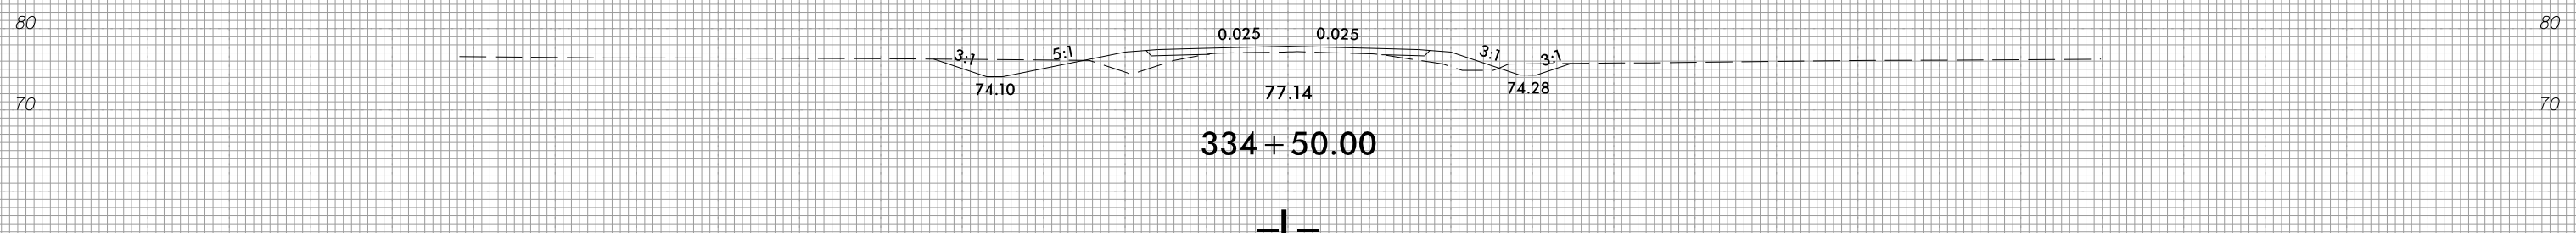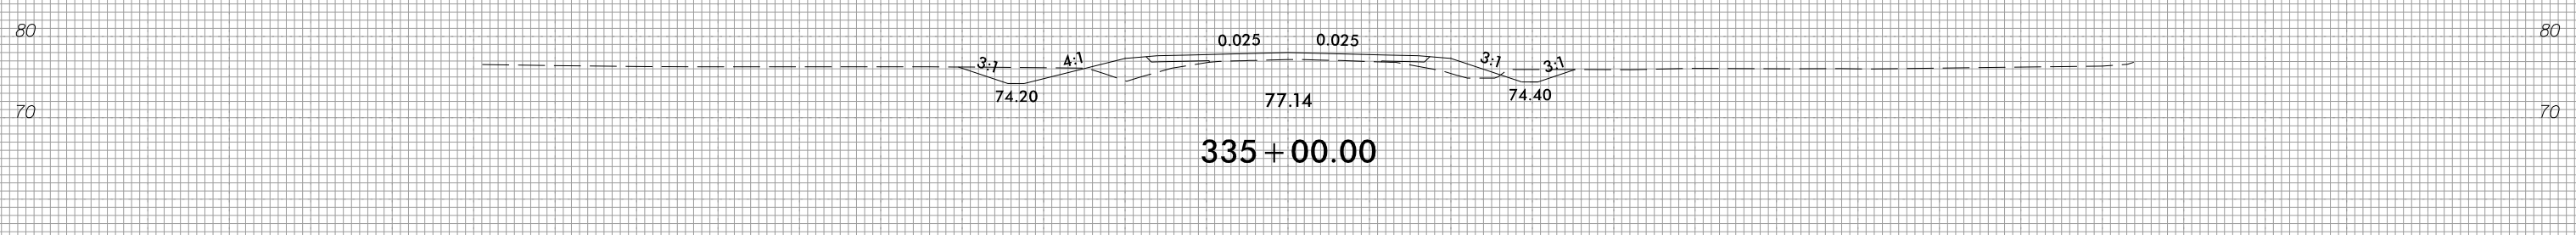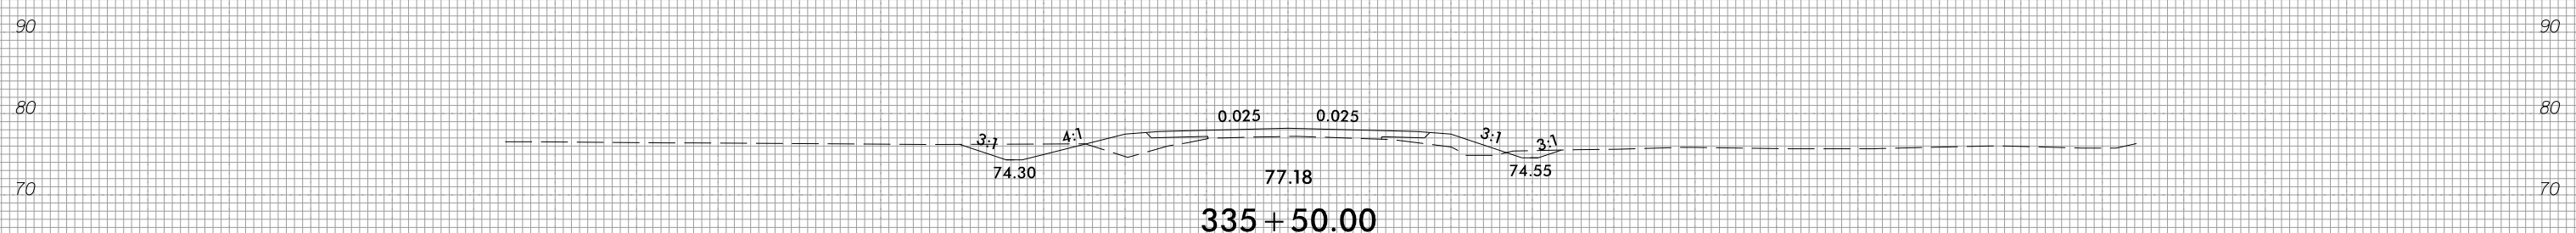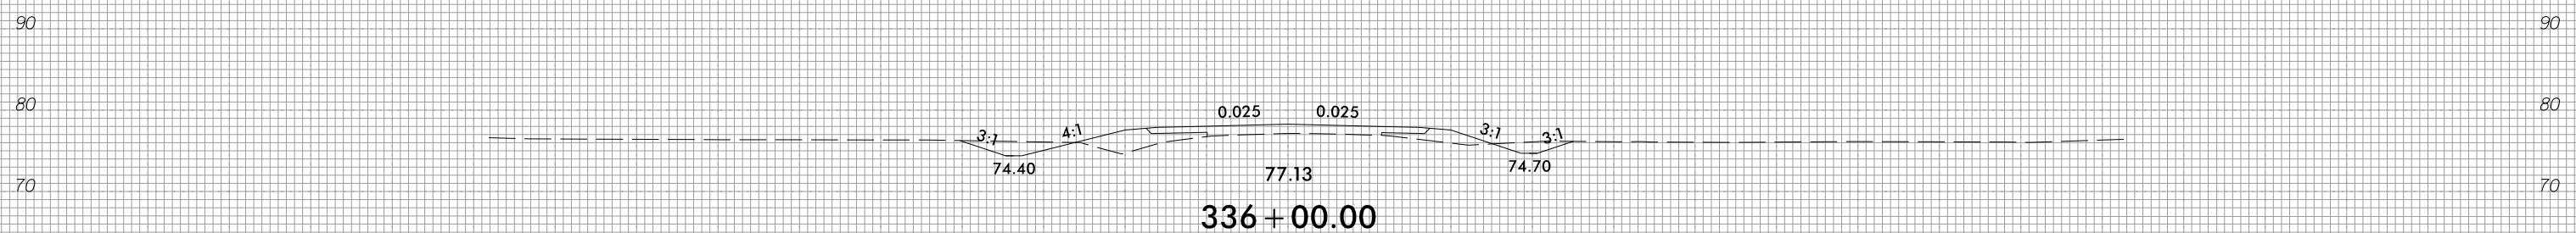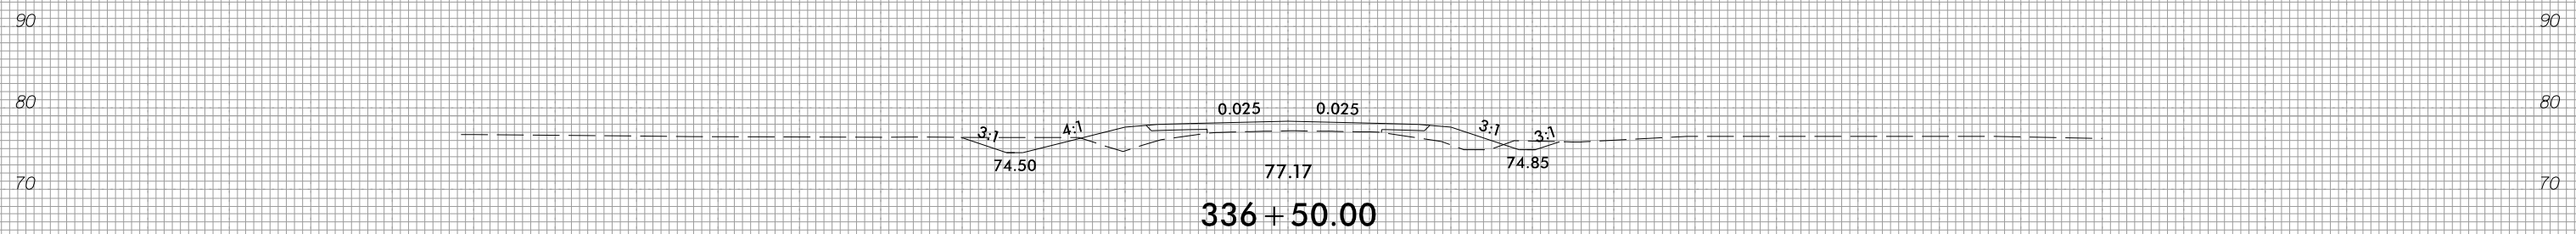

150 140 130 120 110 100 90 80 70 60 50 40 30 20 10 0 10 20 30 40 50 60 70 80 90 100 110 120 130 140 150



150 140 130 120 110 100 90 80 70 60 50 40 30 20 10 0 10 20 30 40 50 60 70 80 90 100 110 120 130 140 150

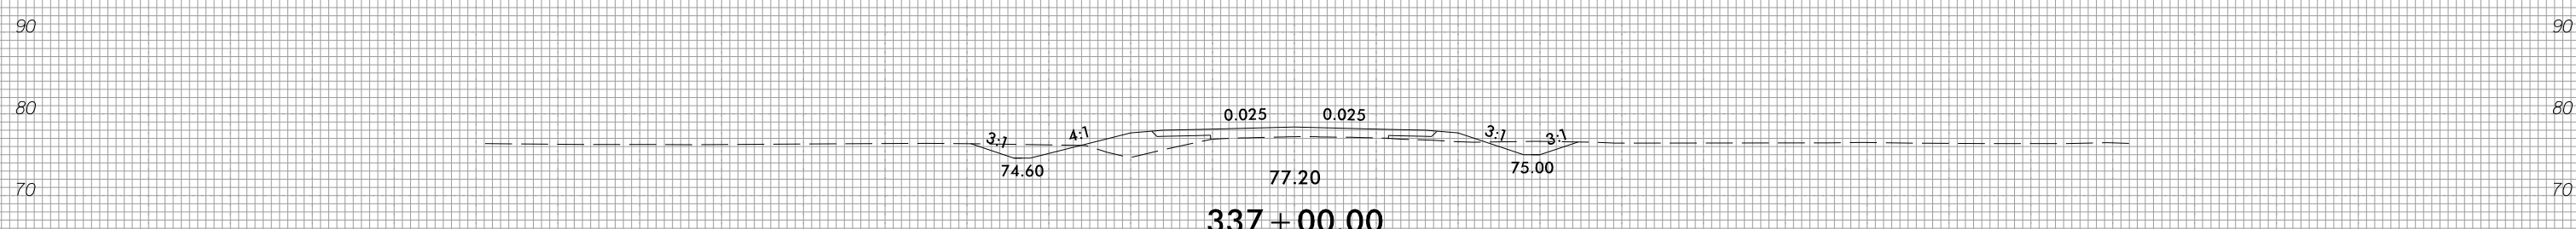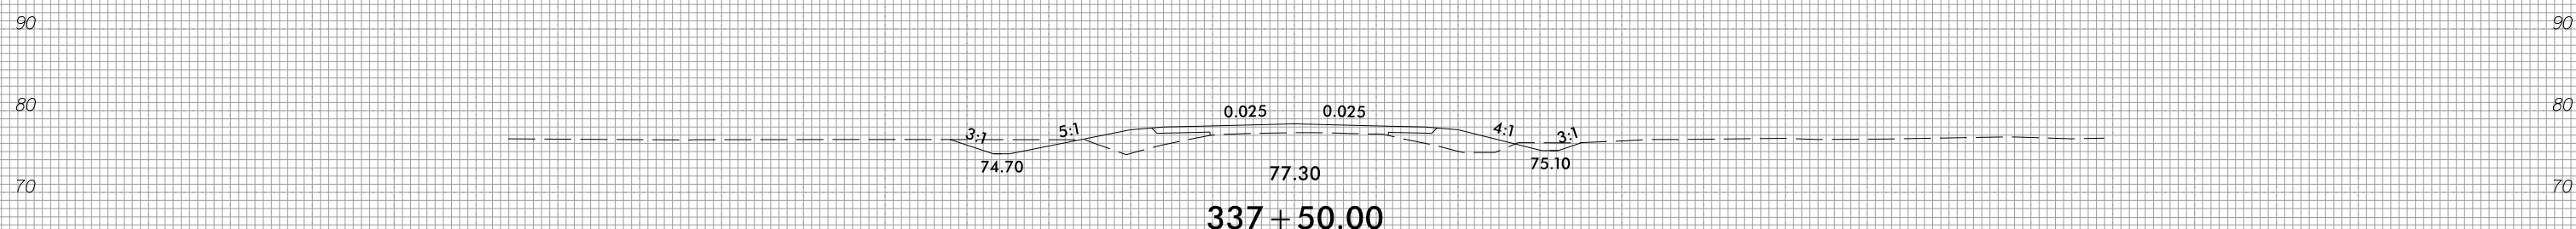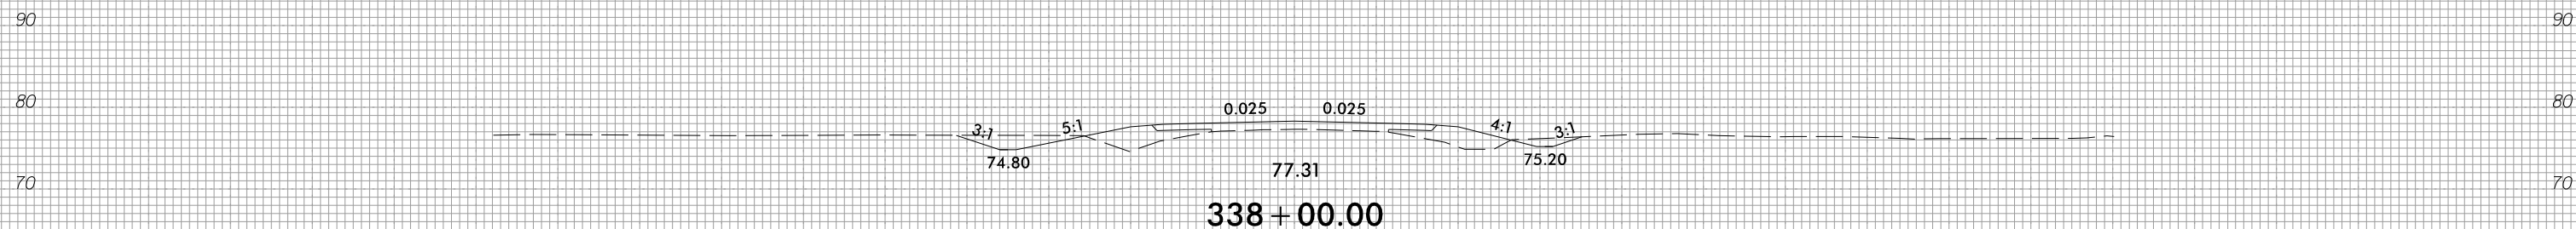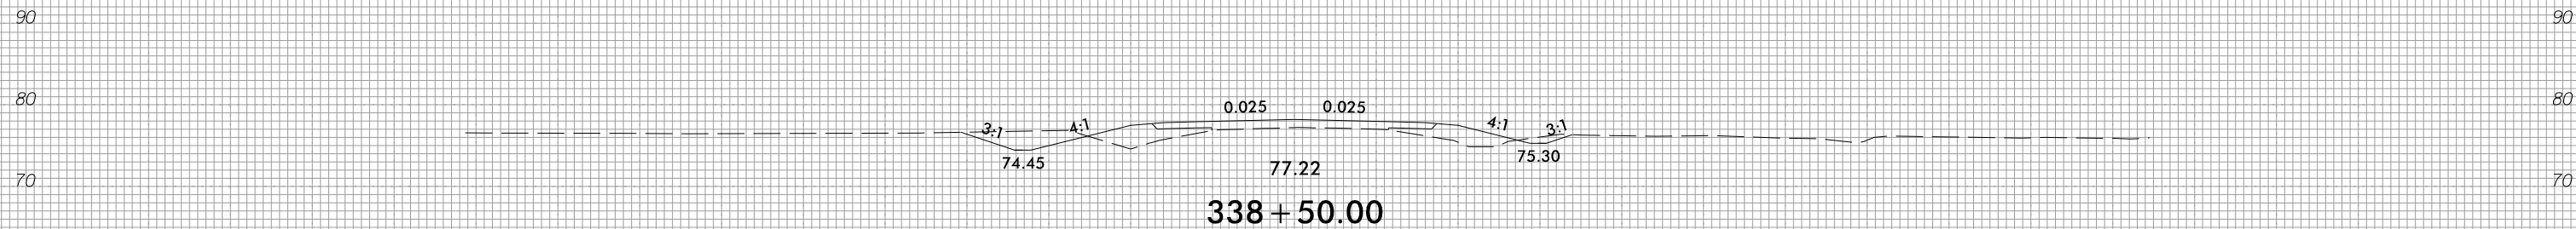

150 140 130 120 110 100 90 80 70 60 50 40 30 20 10 0 10 20 30 40 50 60 70 80 90 100 110 120 130 140 150





8/23/99



PROJ. REFERENCE NO.
R-4705

SHEET NO.
X-123

150 140 130 120 110 100 90 80 70 60 50 40 30 20 10 0 10 20 30 40 50 60 70 80 90 100 110 120 130 140 150


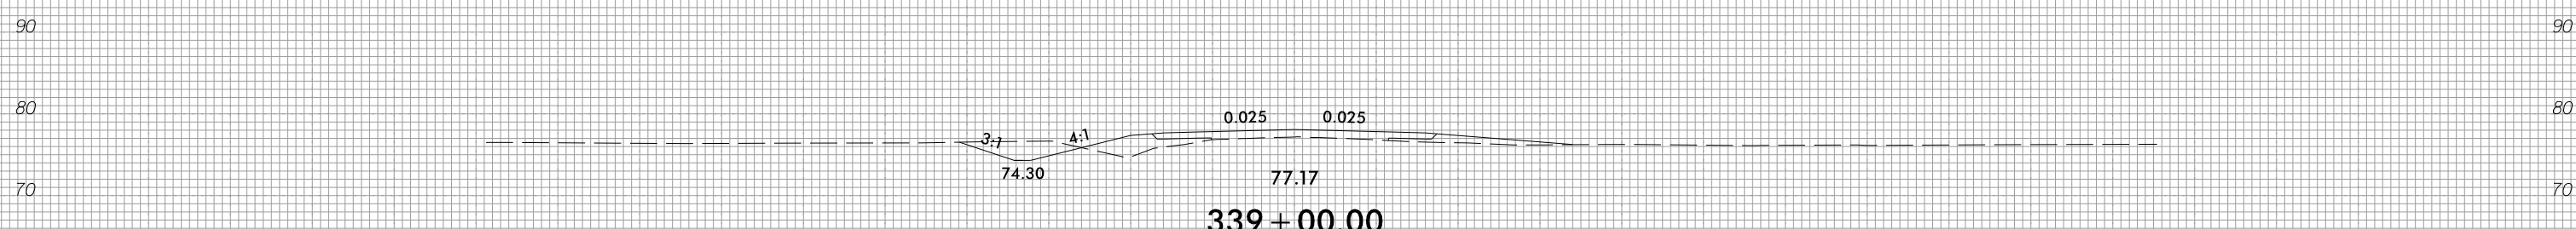
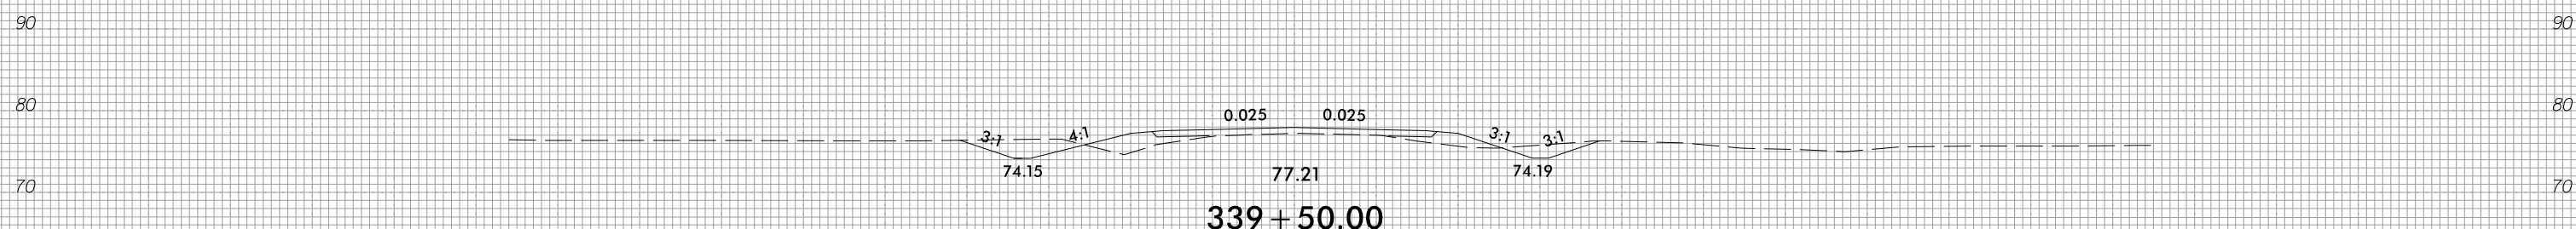
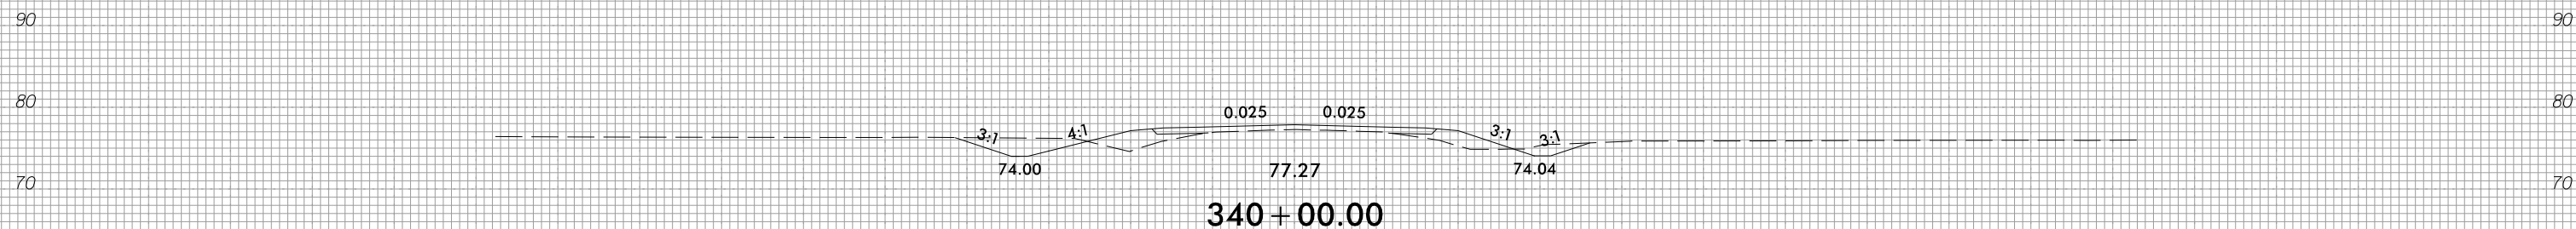
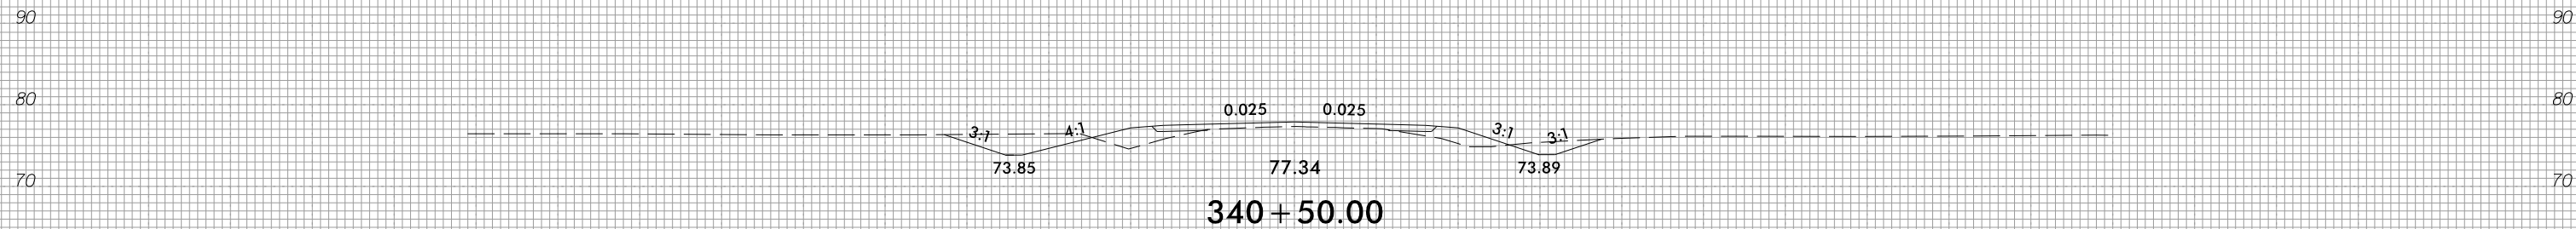


150 140 130 120 110 100 90 80 70 60 50 40 30 20 10 0 10 20 30 40 50 60 70 80 90 100 110 120 130 140 150

3/28/2022
1:51:46 PM
I:\S\1405_Rdy_xpl_1.dgn









150 140 130 120 110 100 90 80 70 60 50 40 30 20 10 0 10 20 30 40 50 60 70 80 90 100 110 120 130 140 150

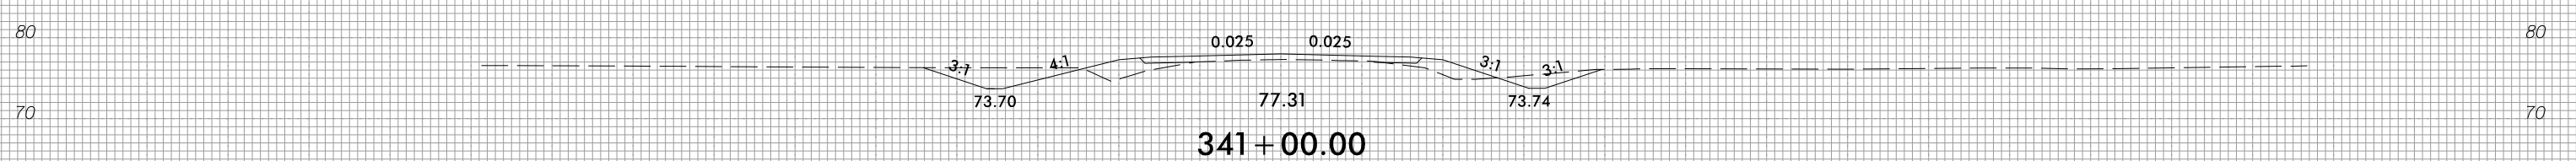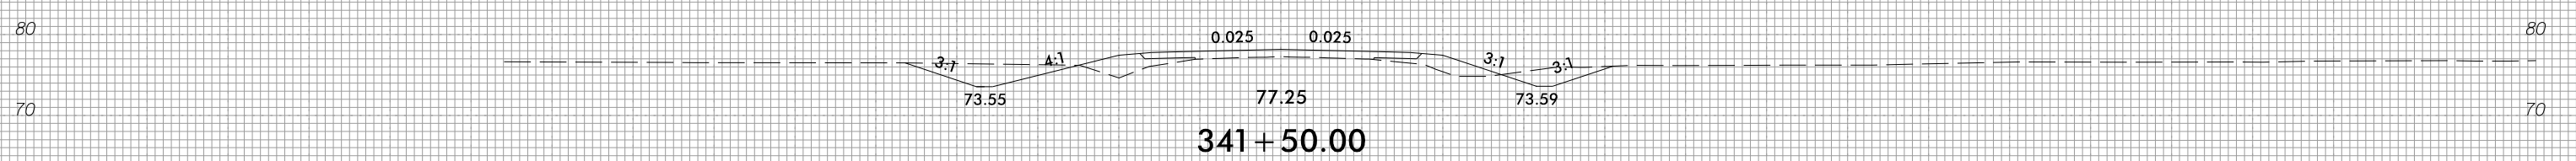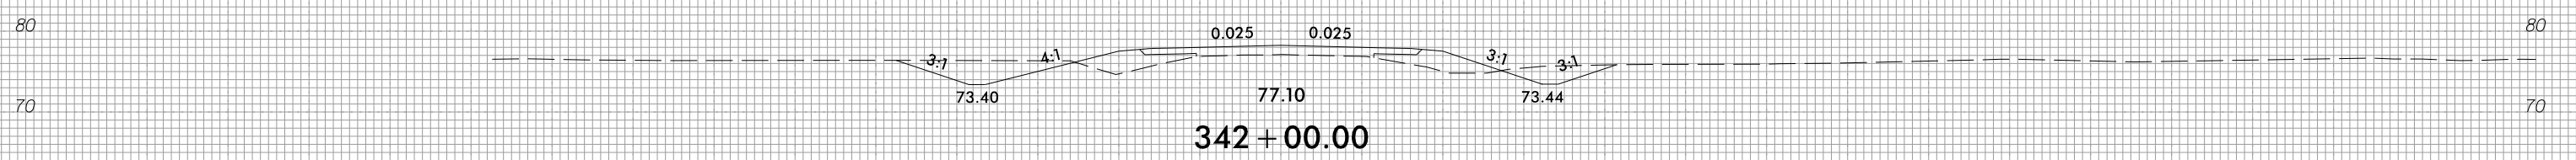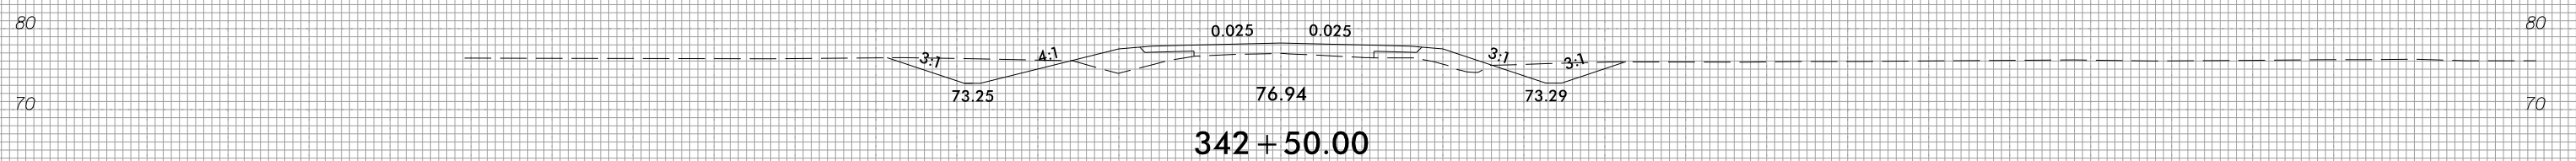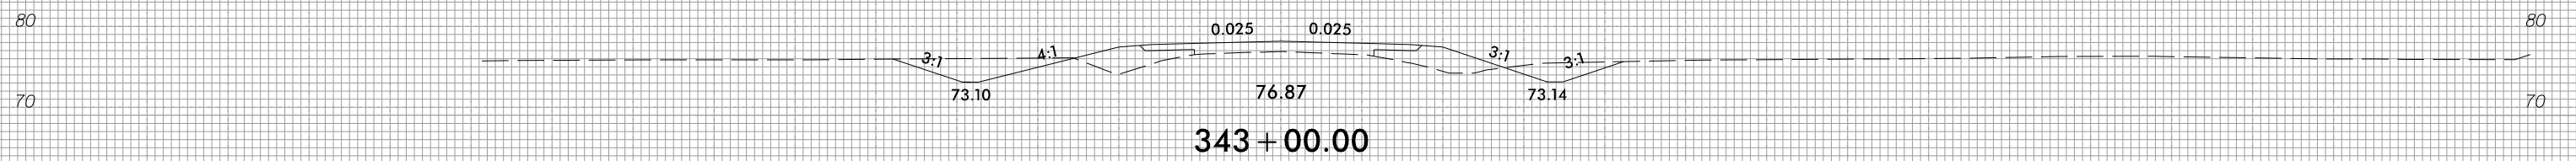

150 140 130 120 110 100 90 80 70 60 50 40 30 20 10 0 10 20 30 40 50 60 70 80 90 100 110 120 130 140 150




150 140 130 120 110 100 90 80 70 60 50 40 30 20 10 0 10 20 30 40 50 60 70 80 90 100 110 120 130 140 150

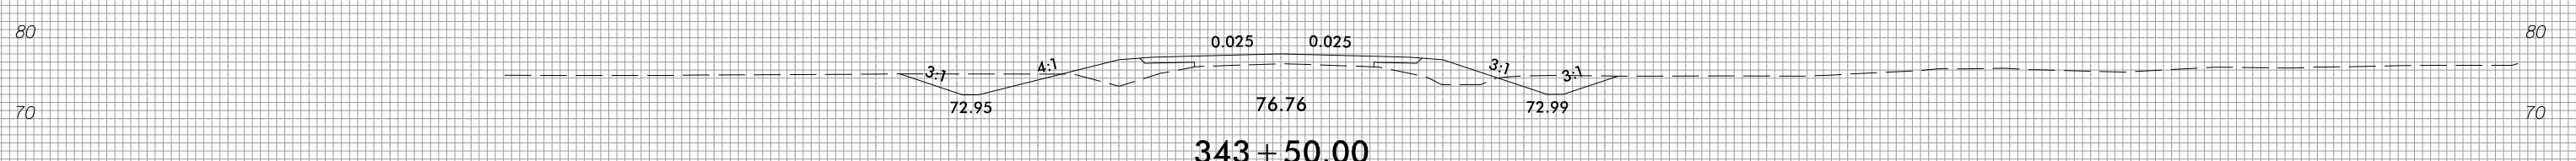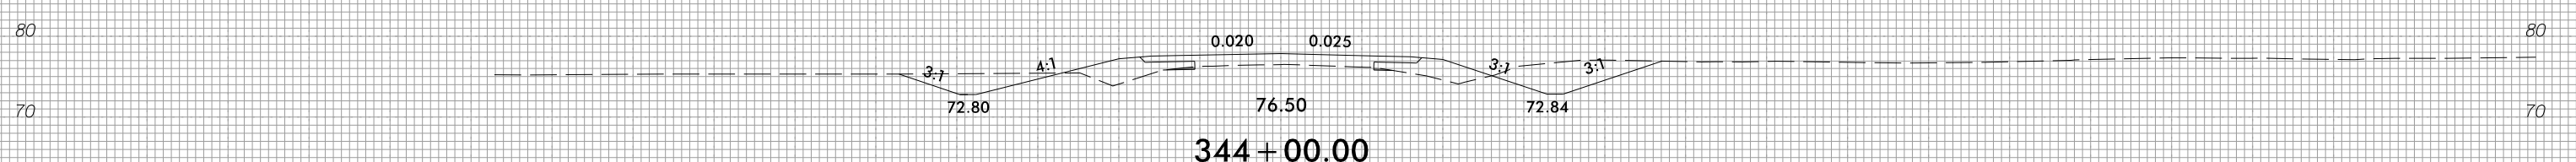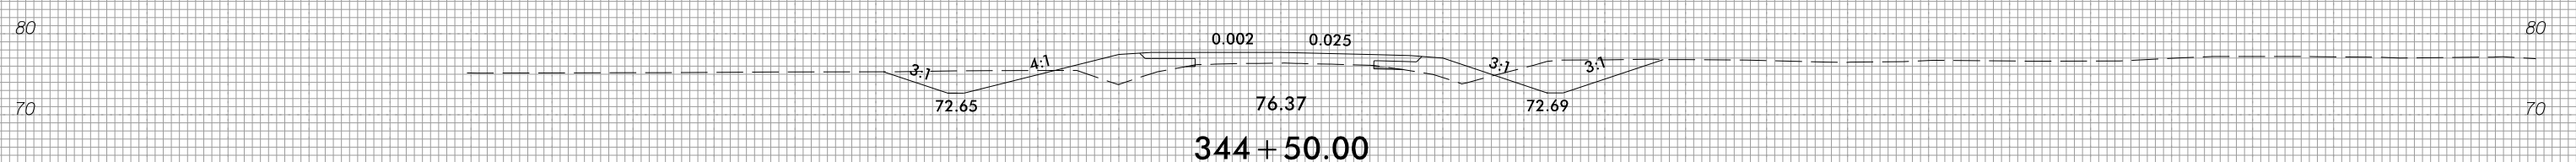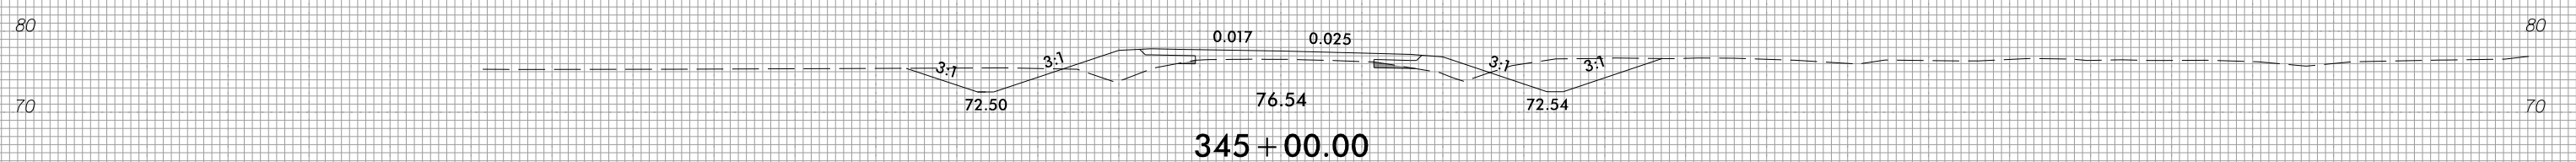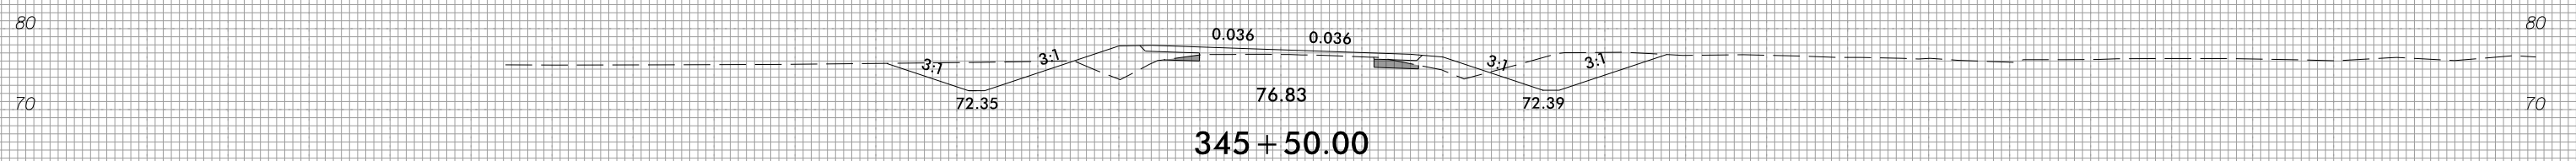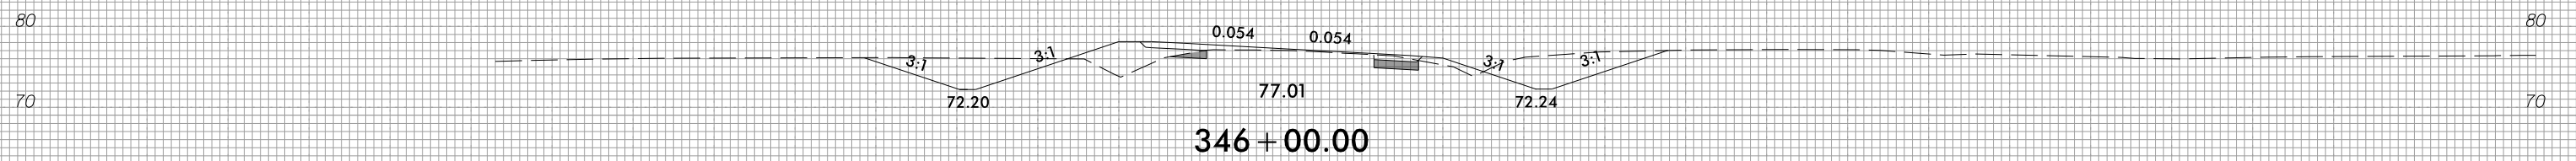


150 140 130 120 110 100 90 80 70 60 50 40 30 20 10 0 10 20 30 40 50 60 70 80 90 100 110 120 130 140 150




150 140 130 120 110 100 90 80 70 60 50 40 30 20 10 0 10 20 30 40 50 60 70 80 90 100 110 120 130 140 150

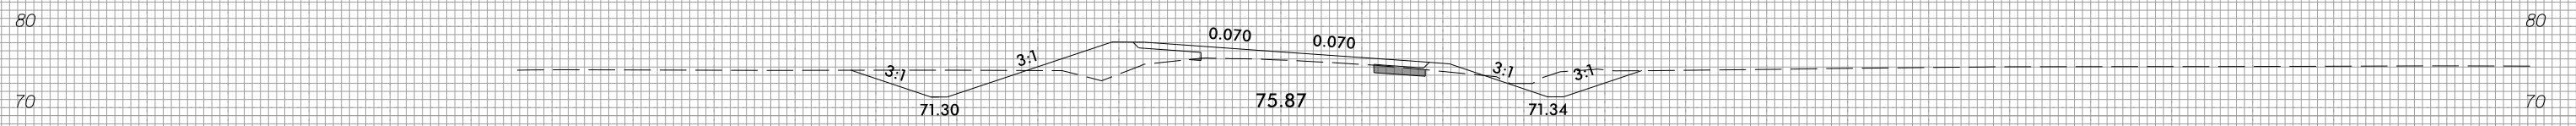


349 + 00.00

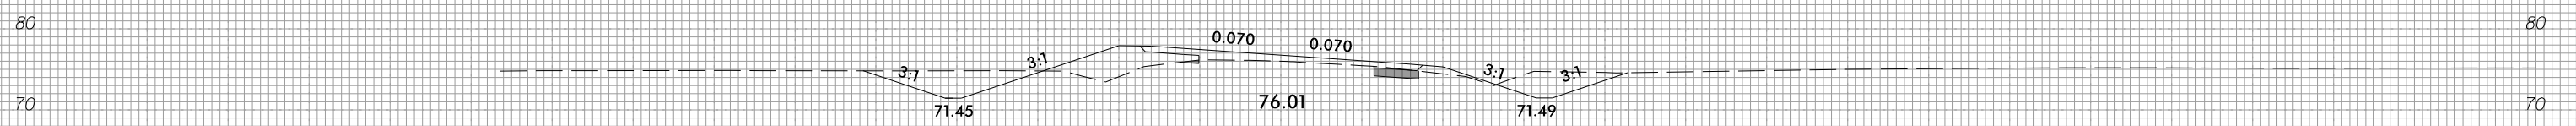


348 + 50.00

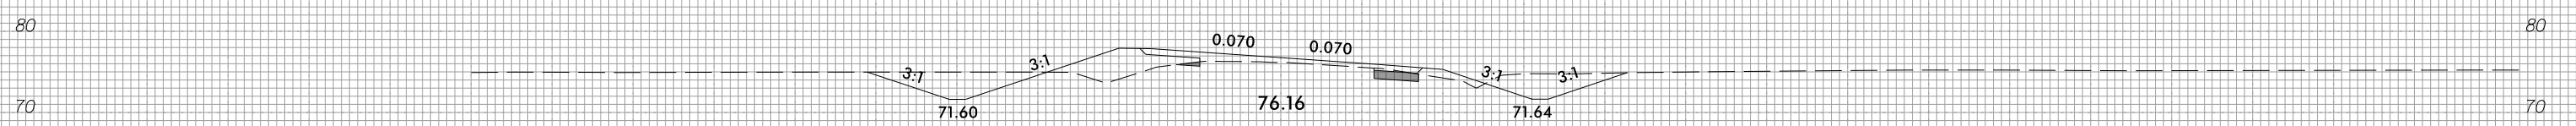


348 + 00.00

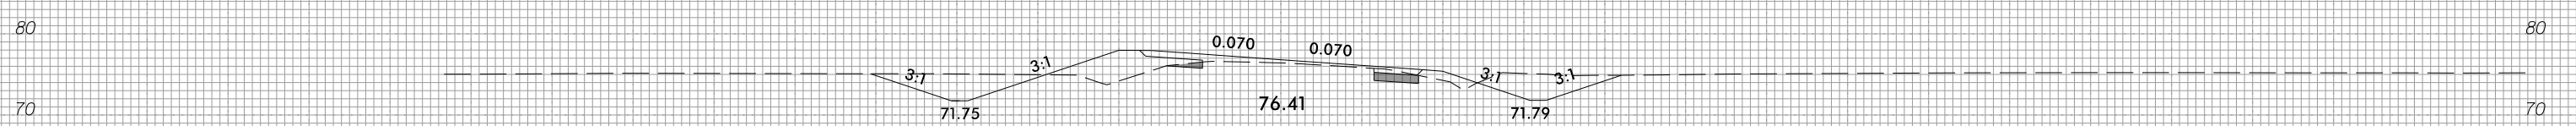

347 + 50.00

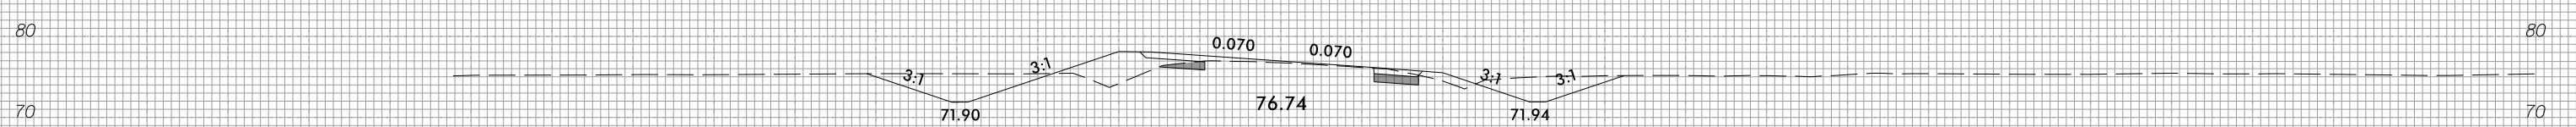

347 + 00.00

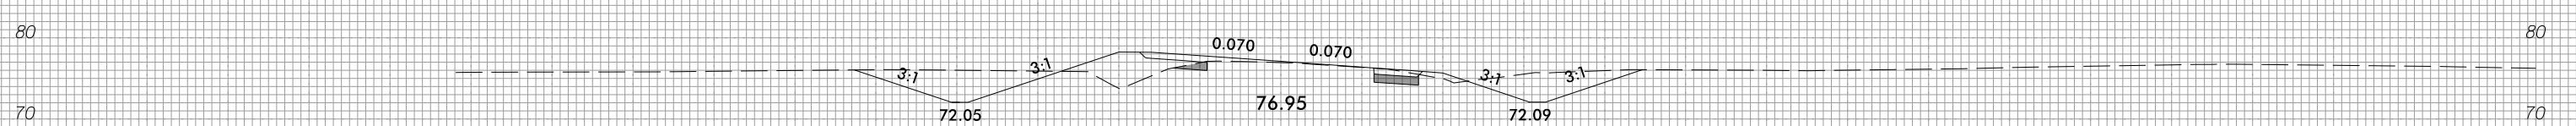







346 + 50.00



150 140 130 120 110 100 90 80 70 60 50 40 30 20 10 0 10 20 30 40 50 60 70 80 90 100 110 120 130 140 150









150 140 130 120 110 100 90 80 70 60 50 40 30 20 10 0 10 20 30 40 50 60 70 80 90 100 110 120 130 140 150

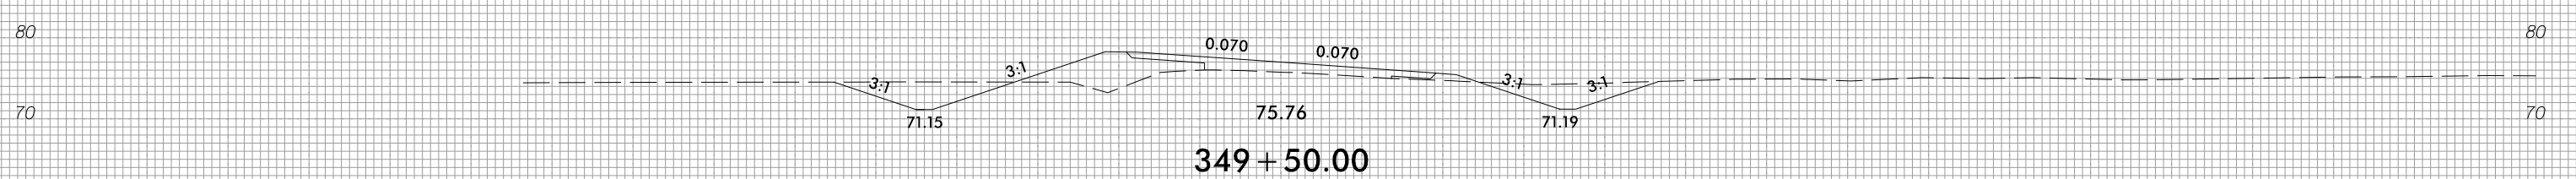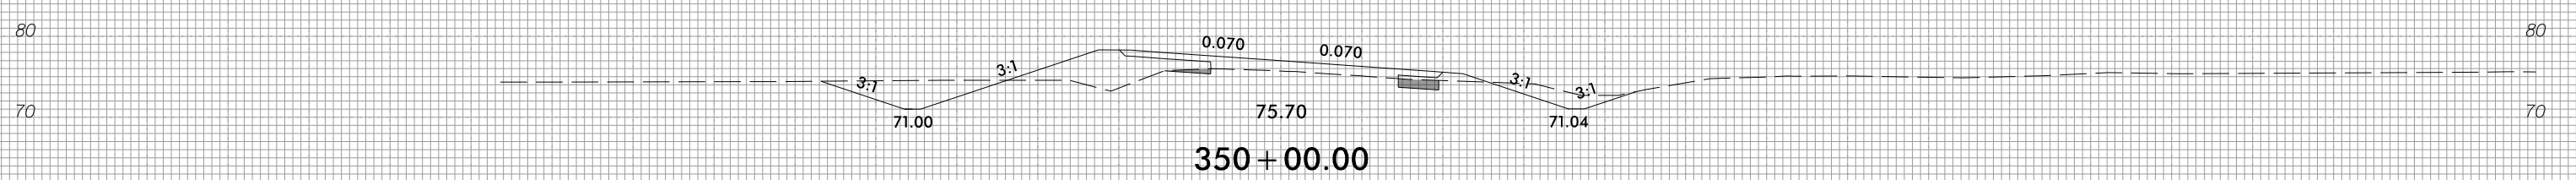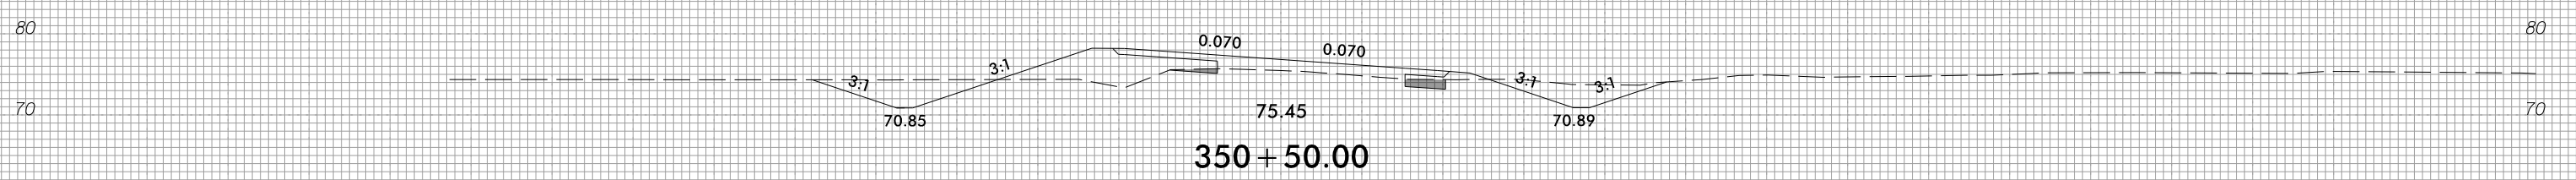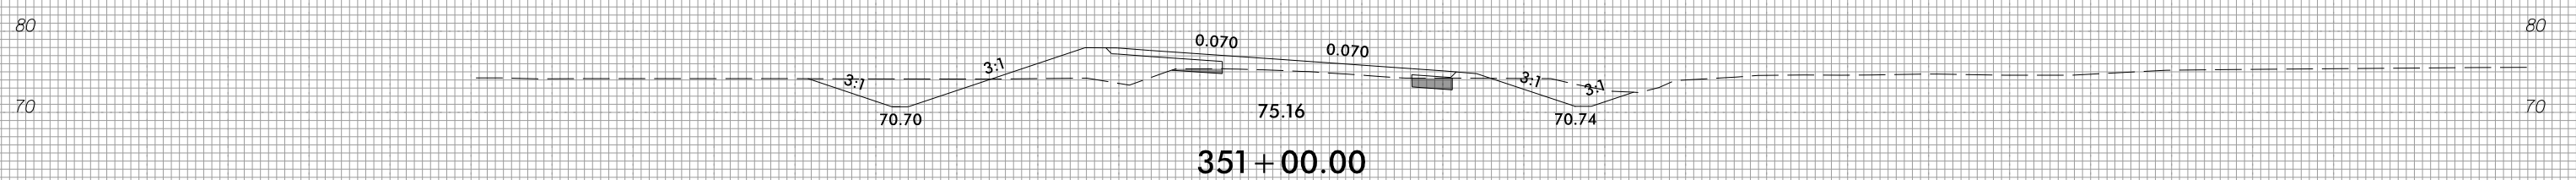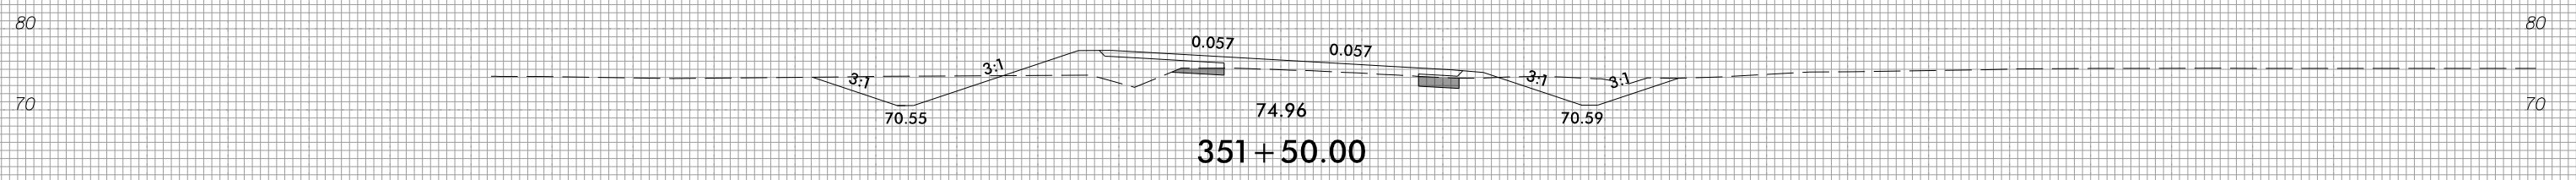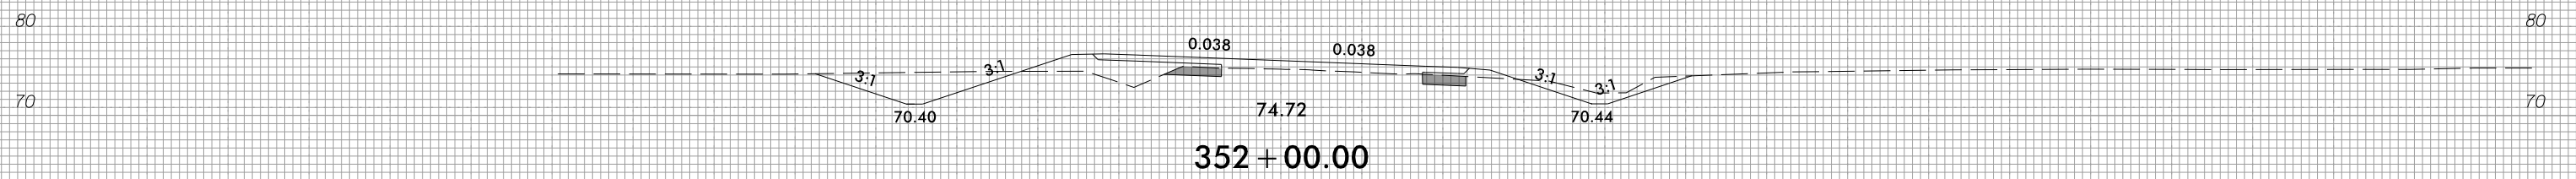

150 140 130 120 110 100 90 80 70 60 50 40 30 20 10 0 10 20 30 40 50 60 70 80 90 100 110 120 130 140 150



150 140 130 120 110 100 90 80 70 60 50 40 30 20 10 0 10 20 30 40 50 60 70 80 90 100 110 120 130 140 150

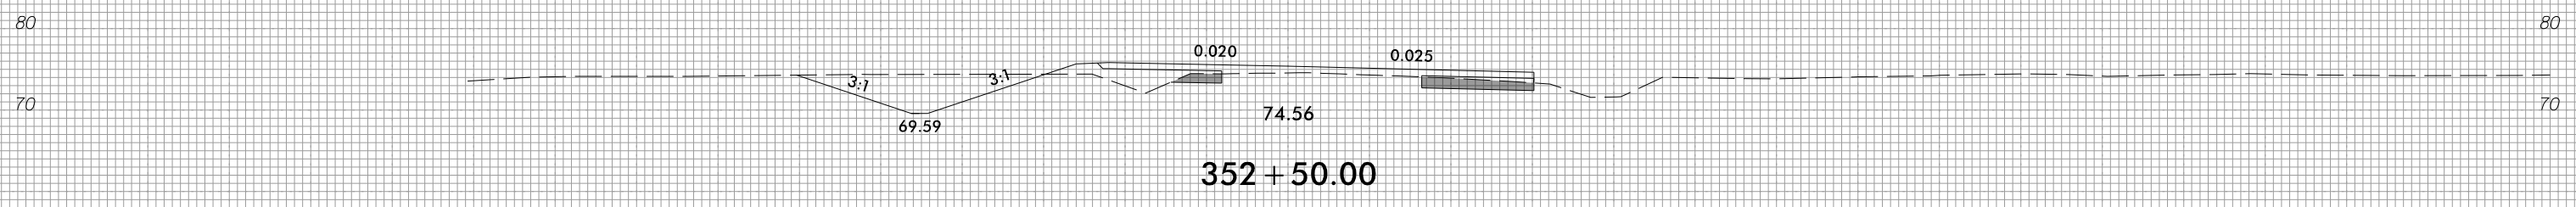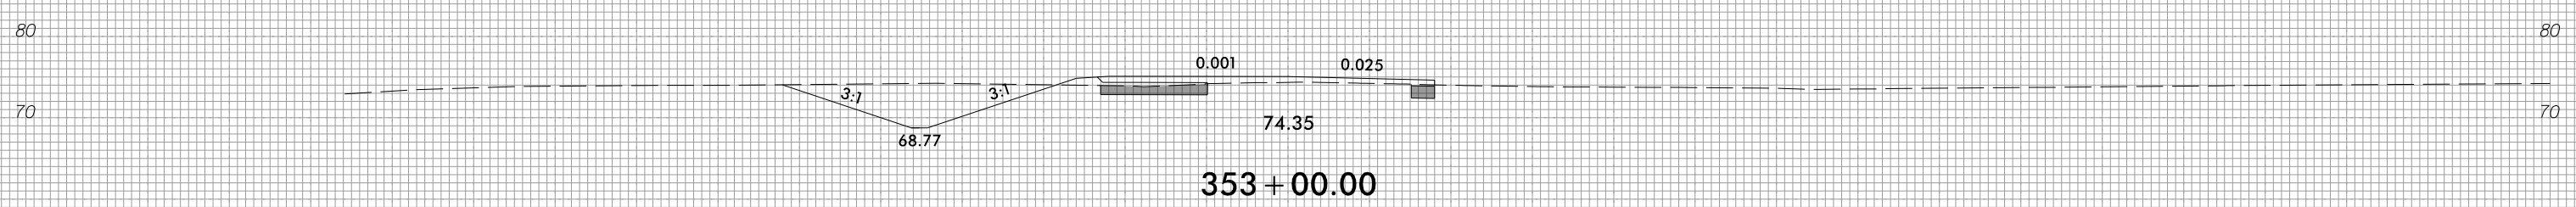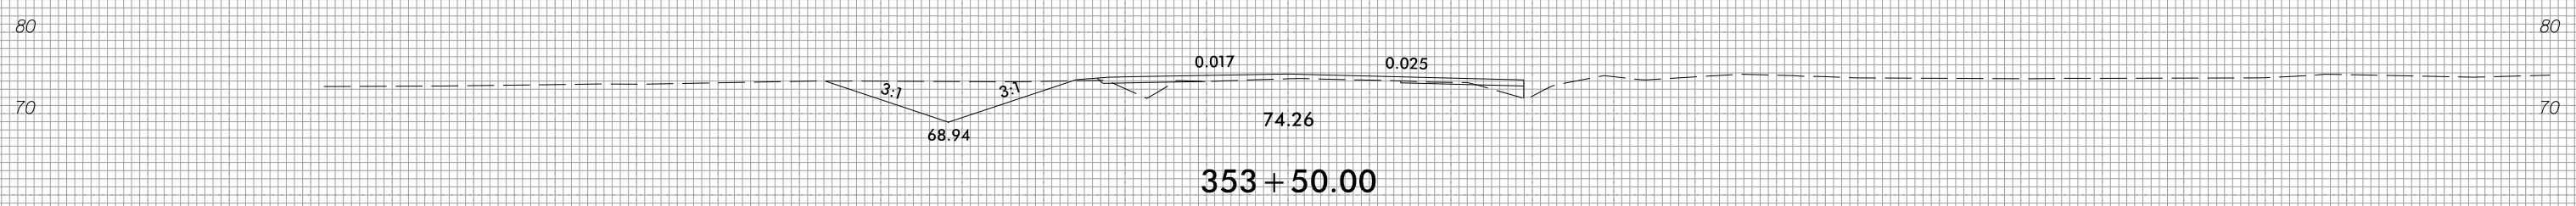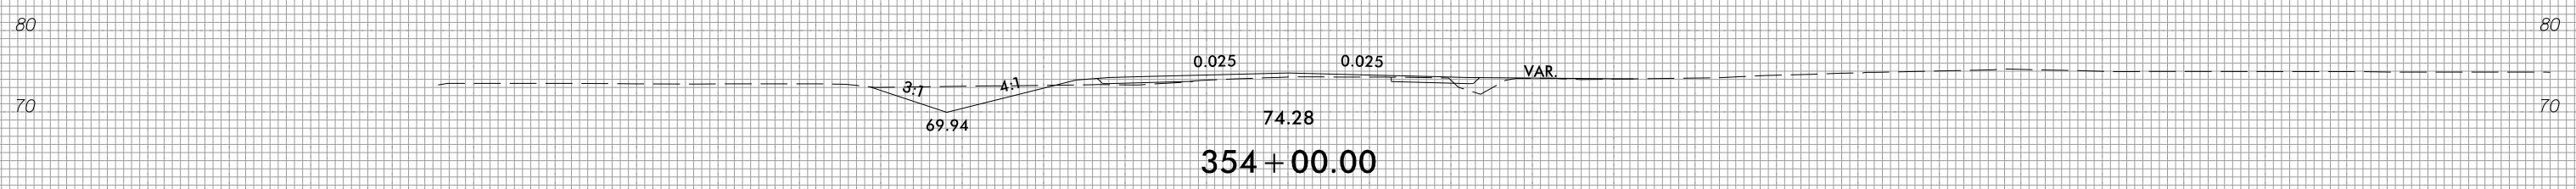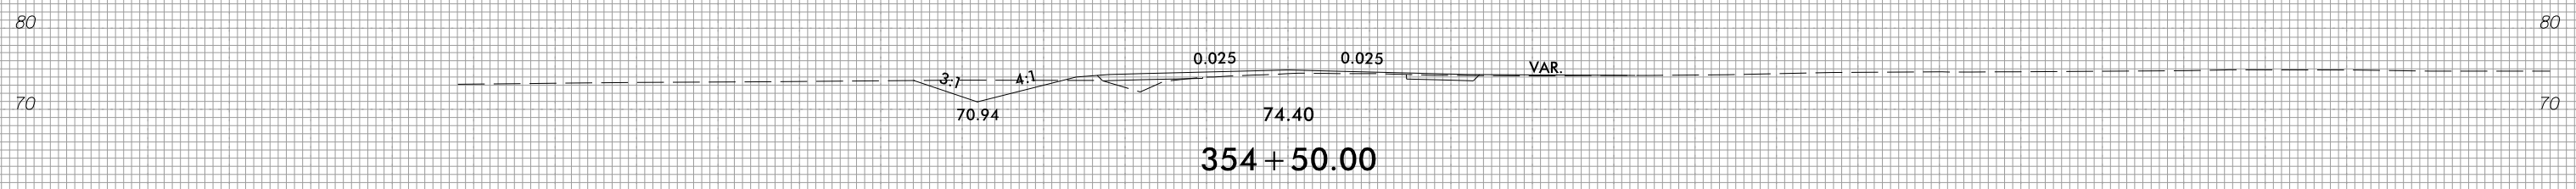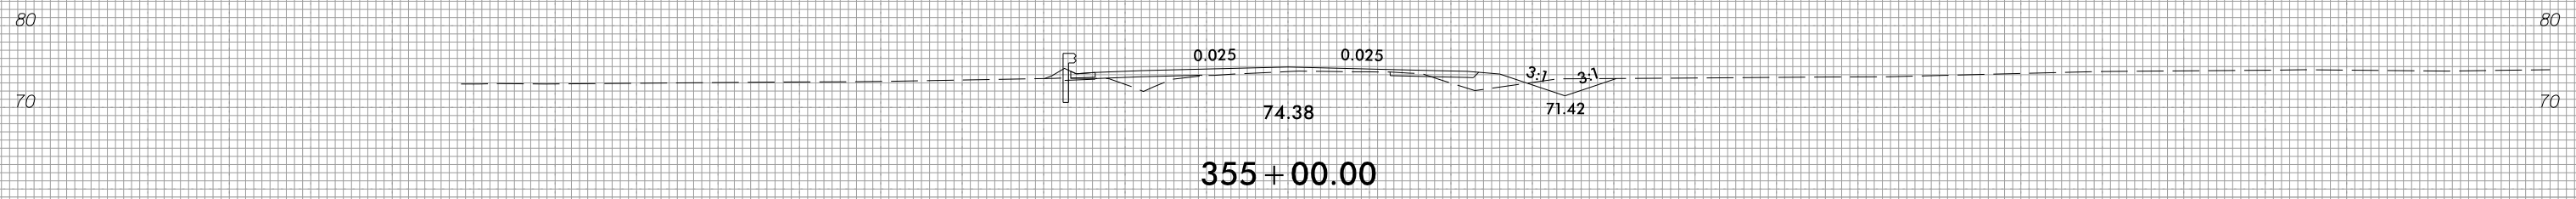

150 140 130 120 110 100 90 80 70 60 50 40 30 20 10 0 10 20 30 40 50 60 70 80 90 100 110 120 130 140 150


8/23/99




PROJ. REFERENCE NO.
R-4705

SHEET NO.
X-129


150 140 130 120 110 100 90 80 70 60 50 40 30 20 10 0 10 20 30 40 50 60 70 80 90 100 110 120 130 140 150

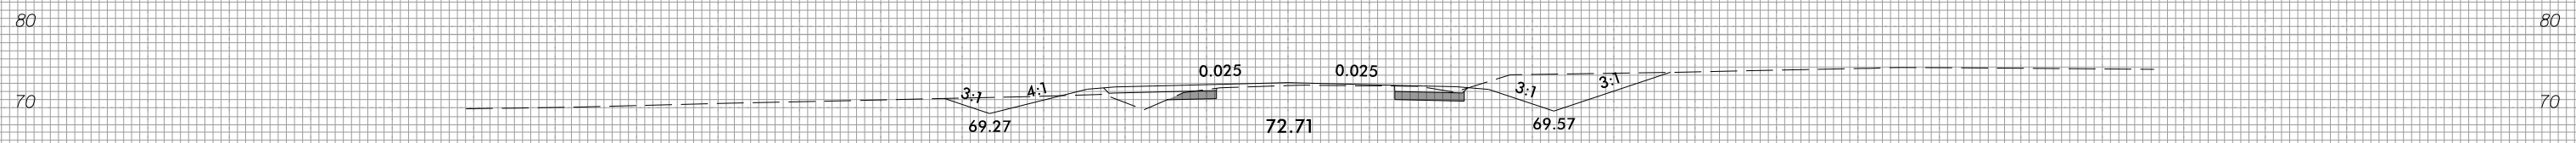


357 + 50.00

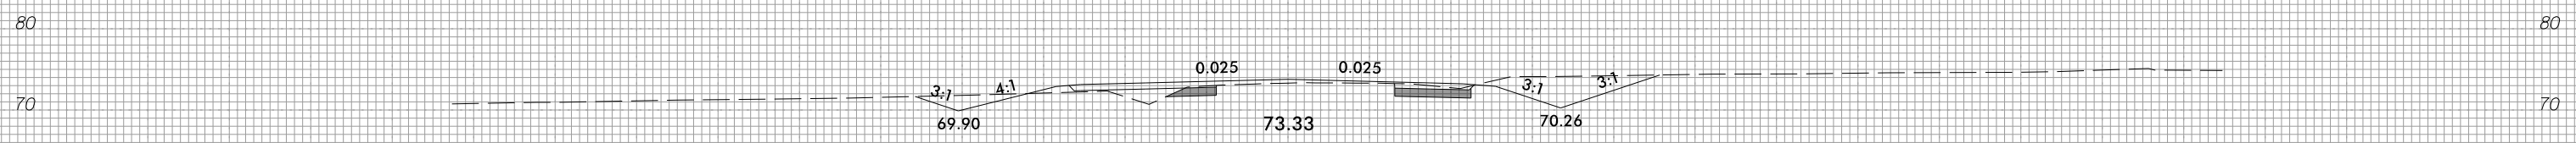


357 + 00.00

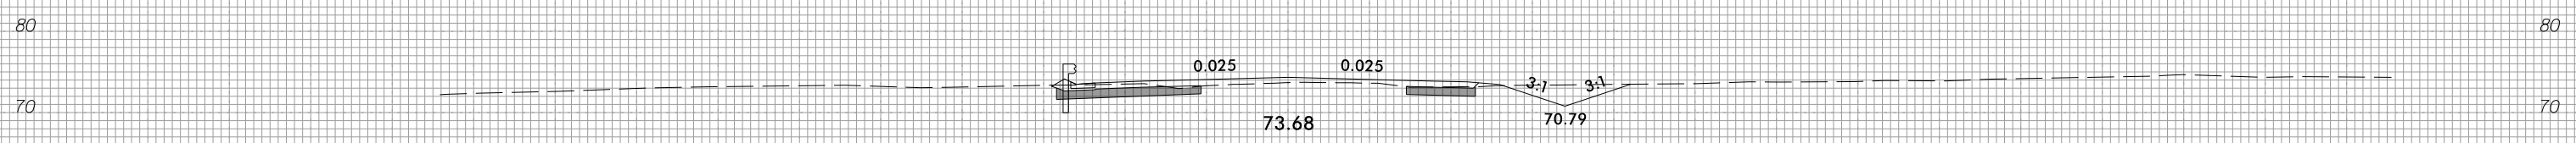

356 + 50.00

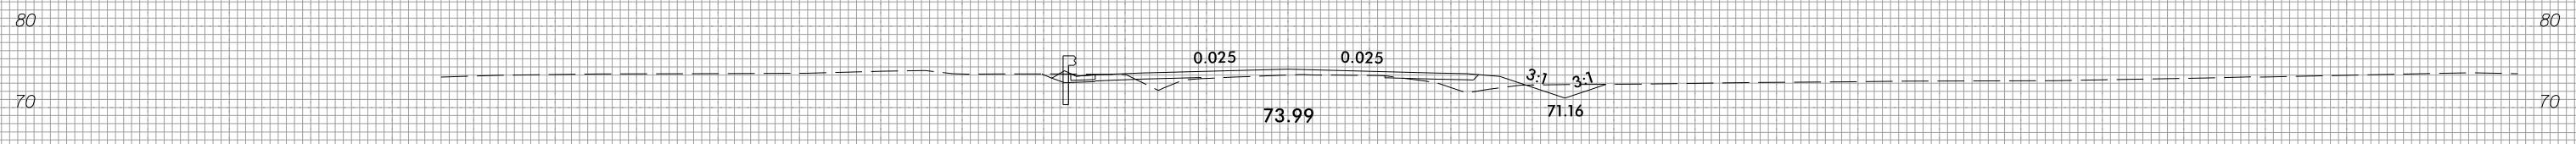

356 + 00.00

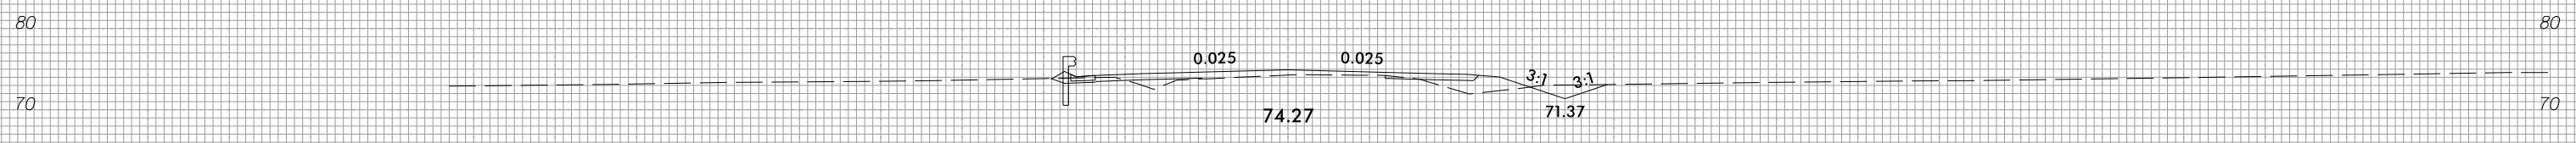

355 + 50.00








150 140 130 120 110 100 90 80 70 60 50 40 30 20 10 0 10 20 30 40 50 60 70 80 90 100 110 120 130 140 150

3/28/2022
1:51:46 PM
T:\S\1405_Rdy_xpl_1.dgn








150 140 130 120 110 100 90 80 70 60 50 40 30 20 10 0 10 20 30 40 50 60 70 80 90 100 110 120 130 140 150

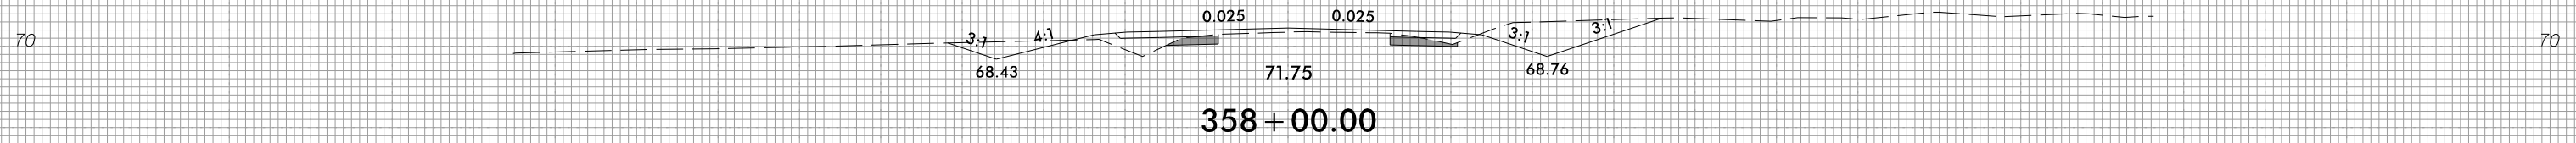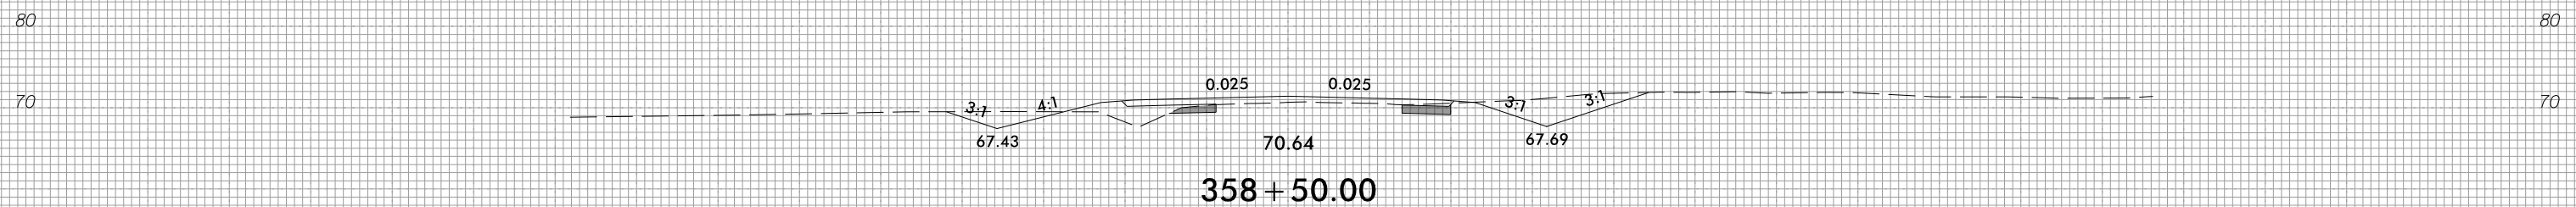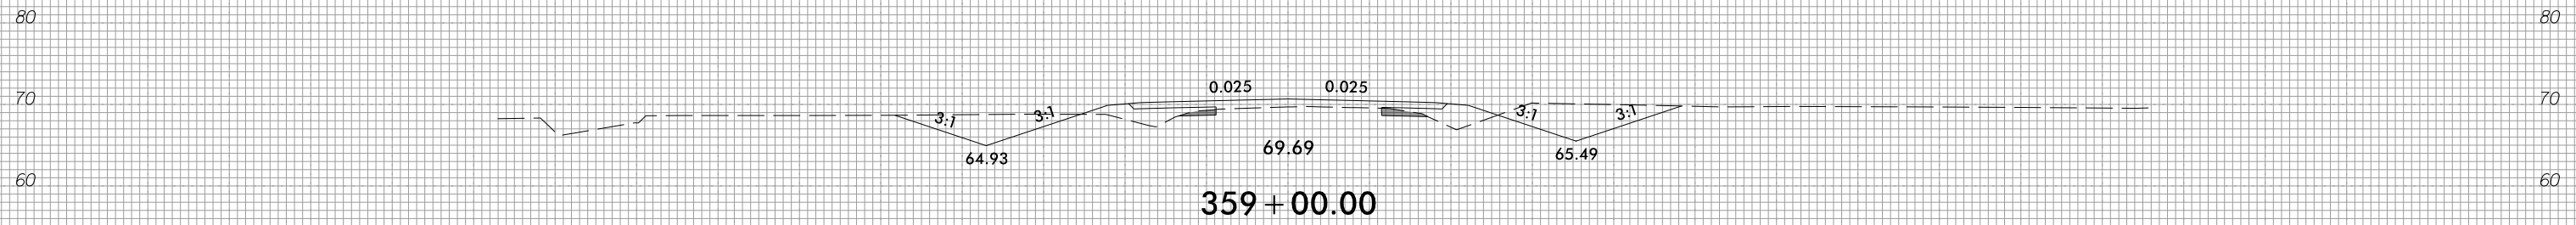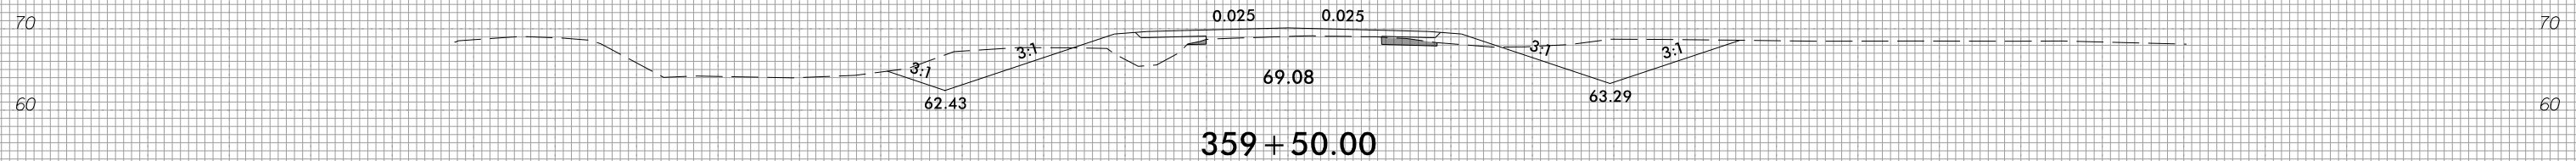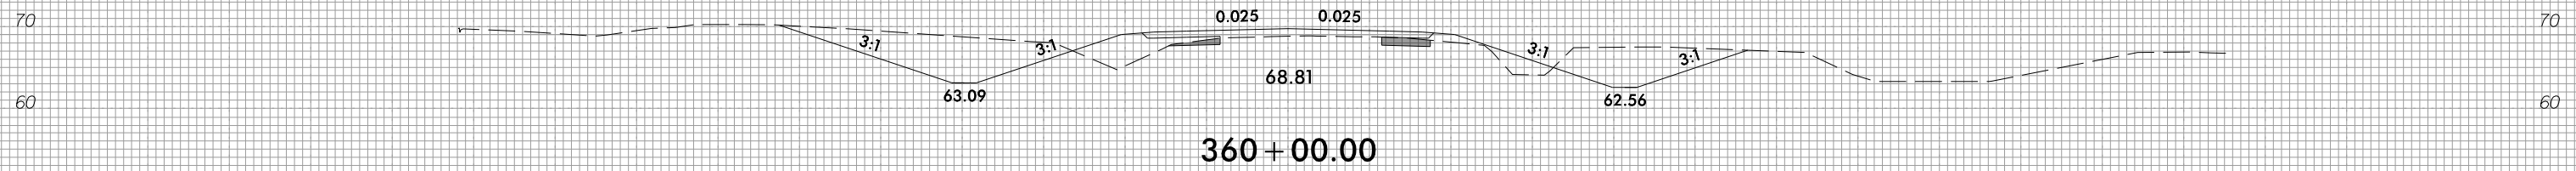

150 140 130 120 110 100 90 80 70 60 50 40 30 20 10 0 10 20 30 40 50 60 70 80 90 100 110 120 130 140 150







150 140 130 120 110 100 90 80 70 60 50 40 30 20 10 0 10 20 30 40 50 60 70 80 90 100 110 120 130 140 150

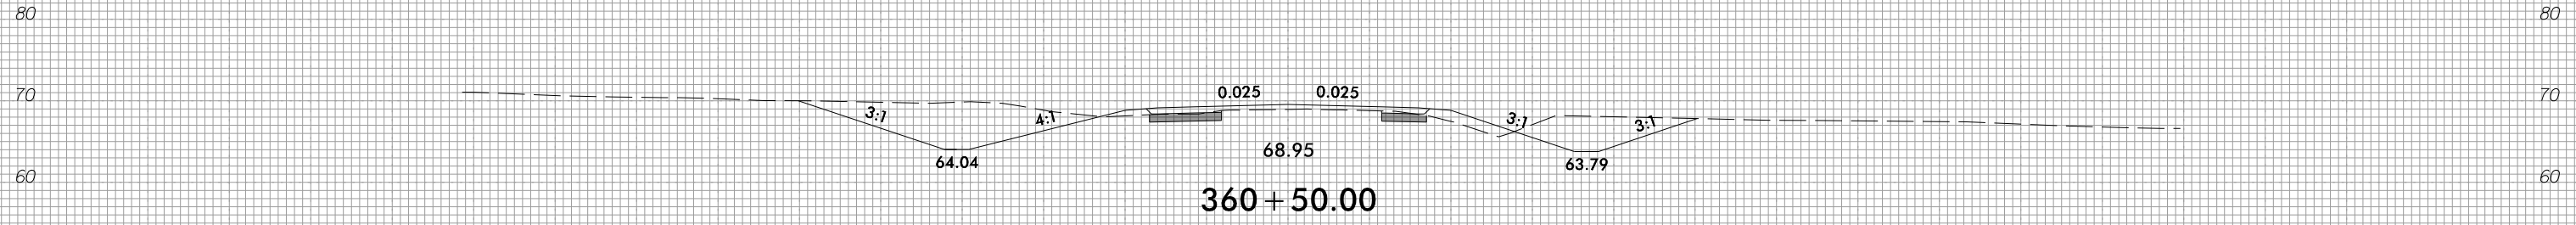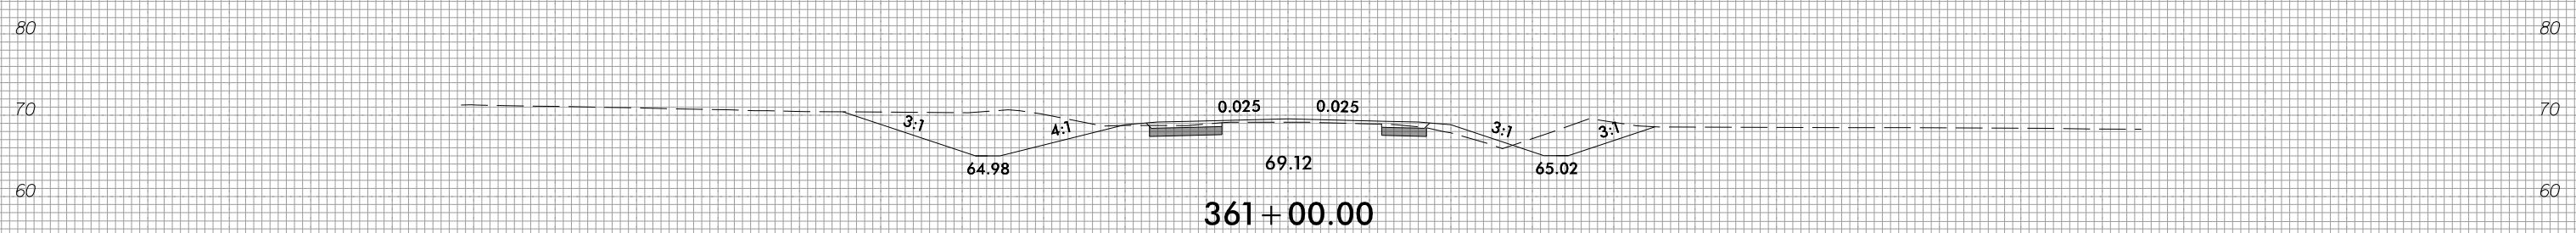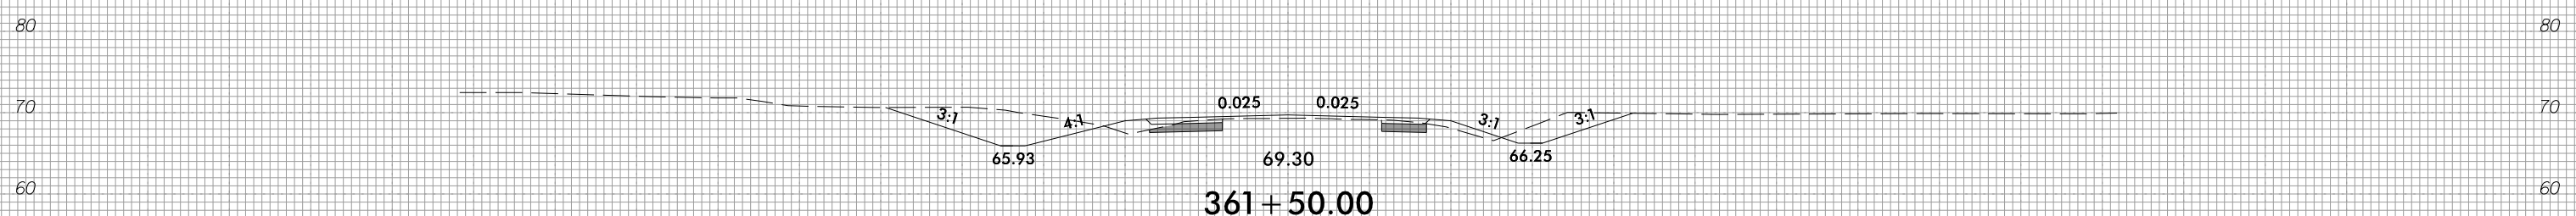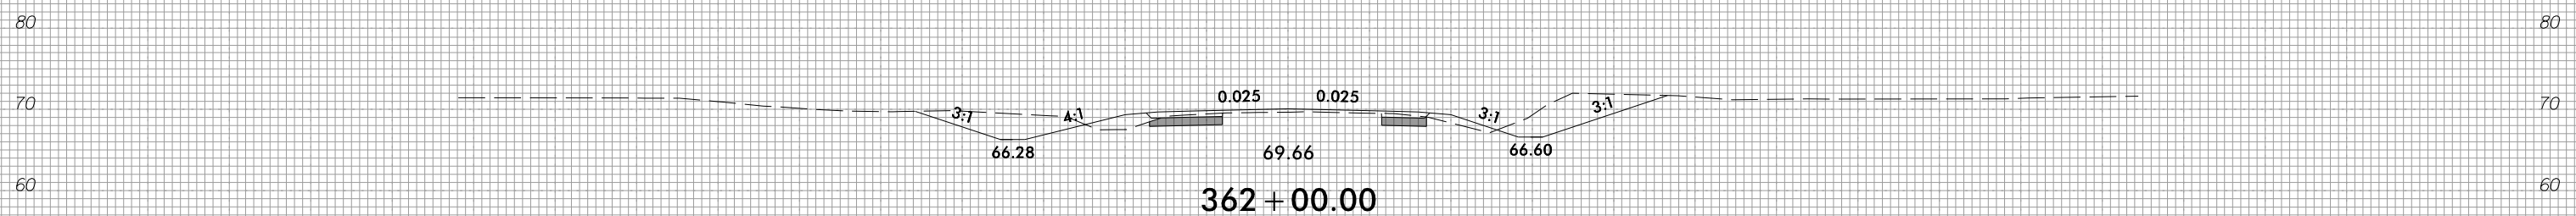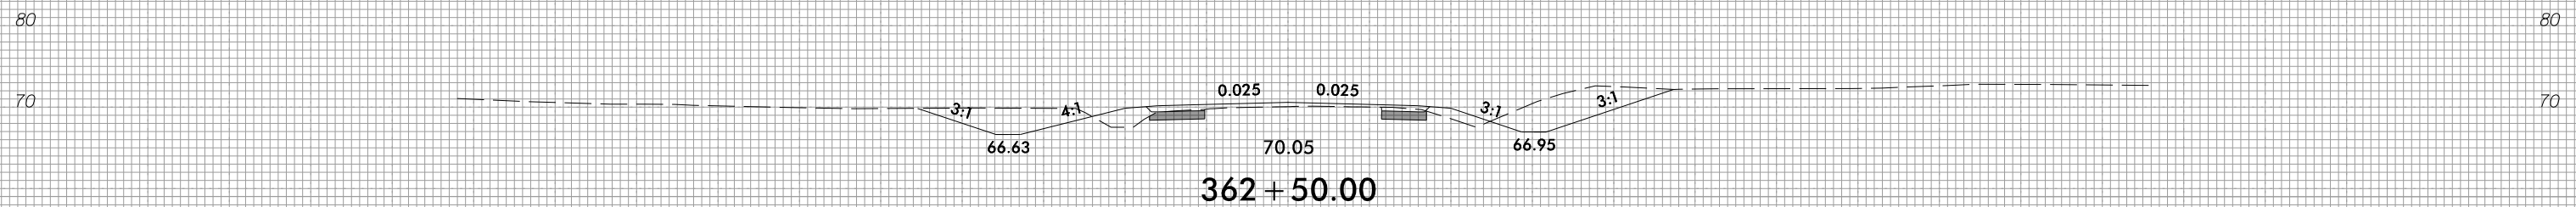

150 140 130 120 110 100 90 80 70 60 50 40 30 20 10 0 10 20 30 40 50 60 70 80 90 100 110 120 130 140 150









150 140 130 120 110 100 90 80 70 60 50 40 30 20 10 0 10 20 30 40 50 60 70 80 90 100 110 120 130 140 150

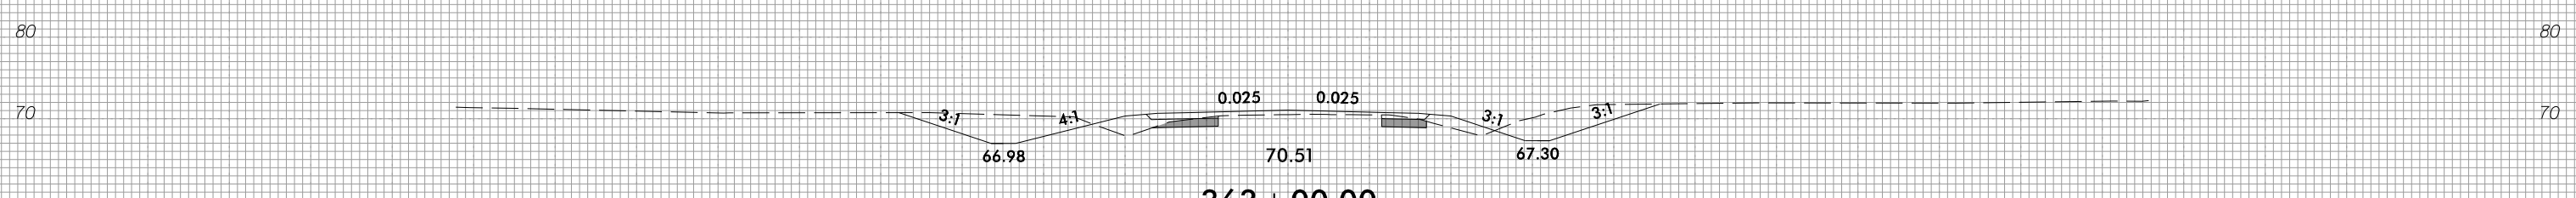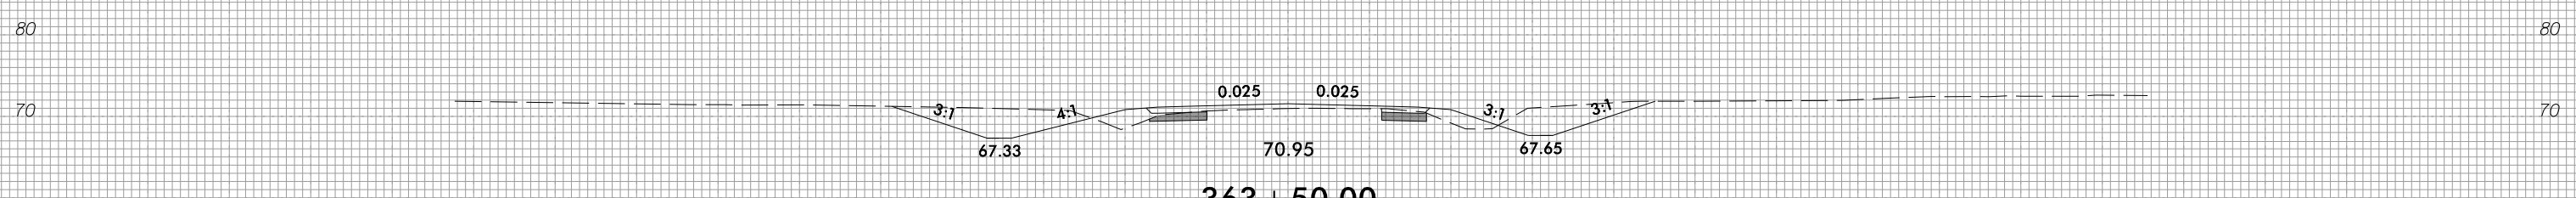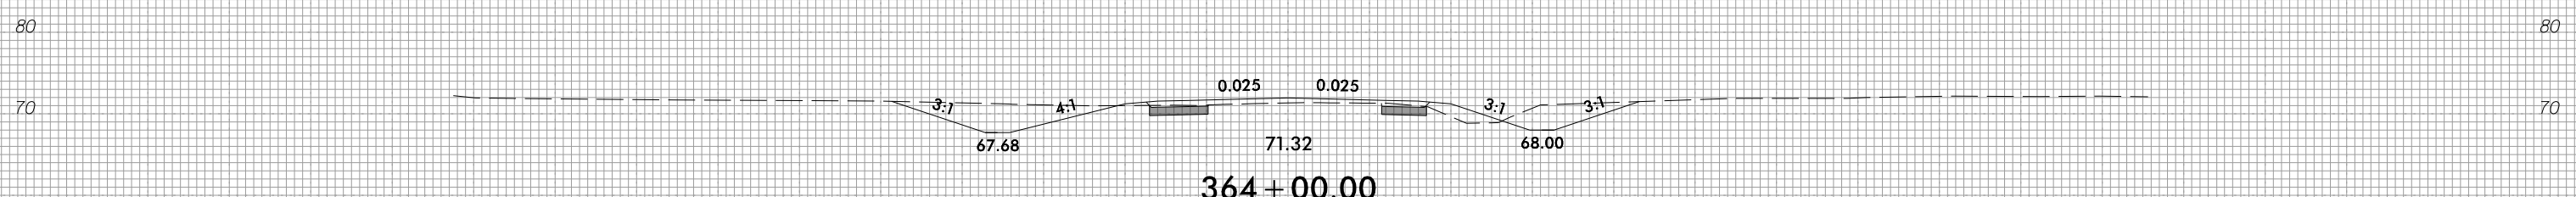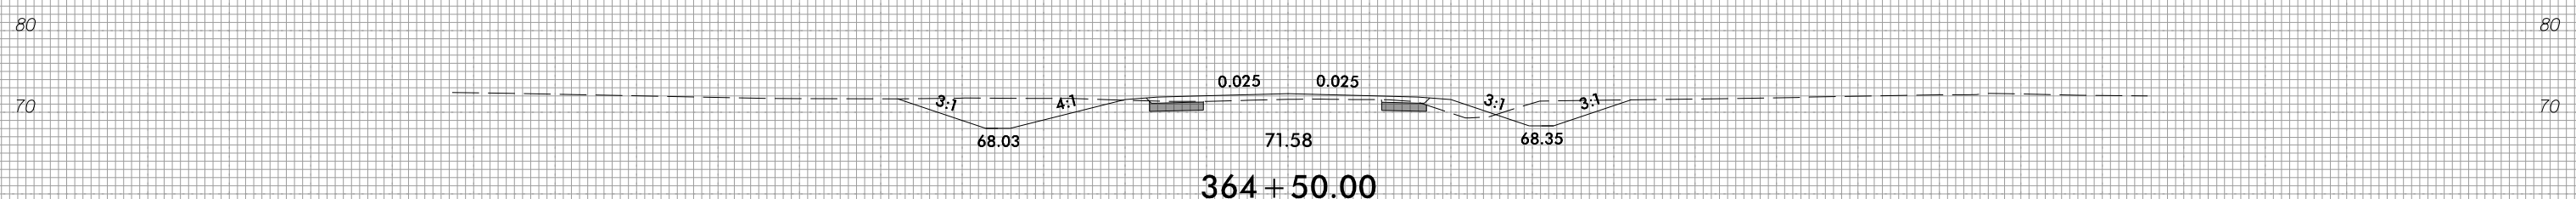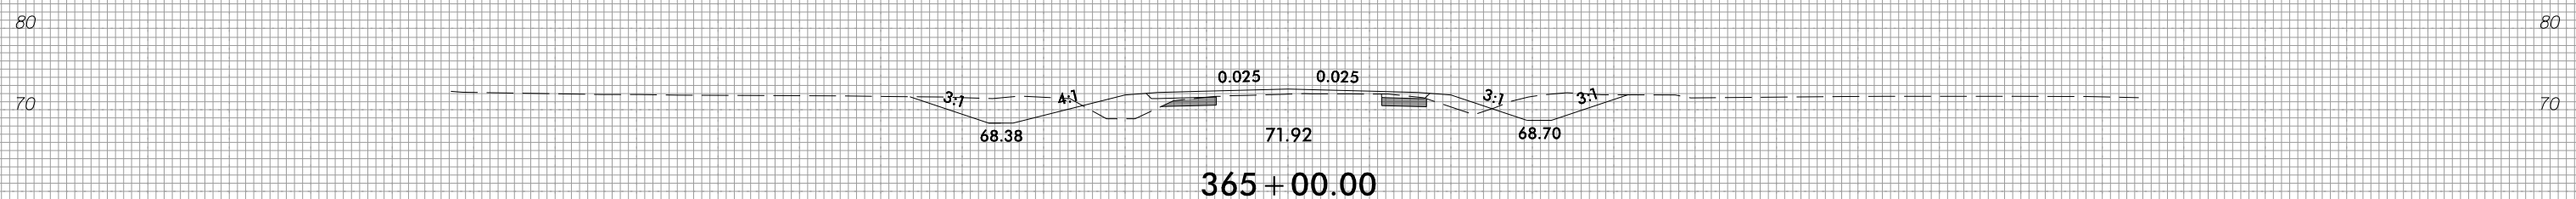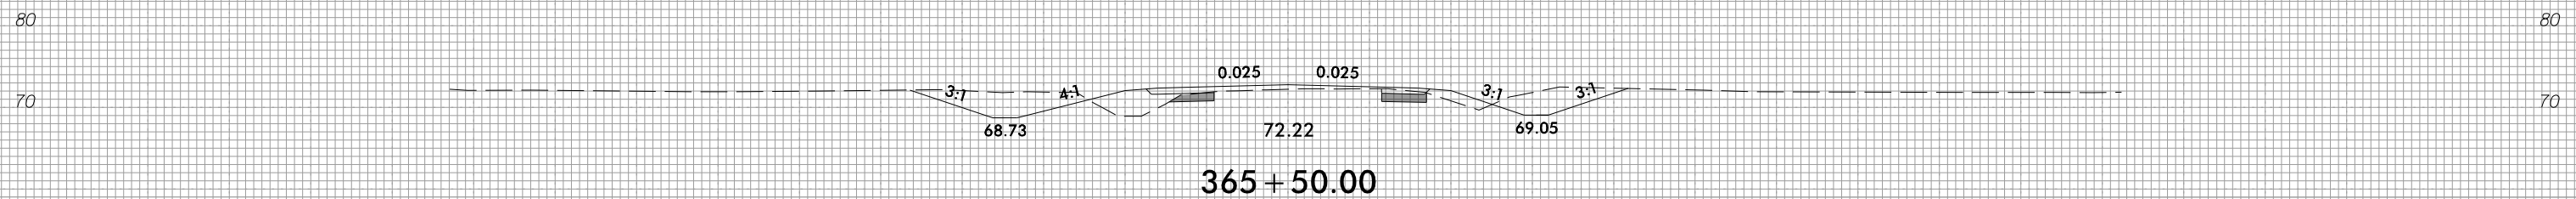

150 140 130 120 110 100 90 80 70 60 50 40 30 20 10 0 10 20 30 40 50 60 70 80 90 100 110 120 130 140 150






150 140 130 120 110 100 90 80 70 60 50 40 30 20 10 0 10 20 30 40 50 60 70 80 90 100 110 120 130 140 150

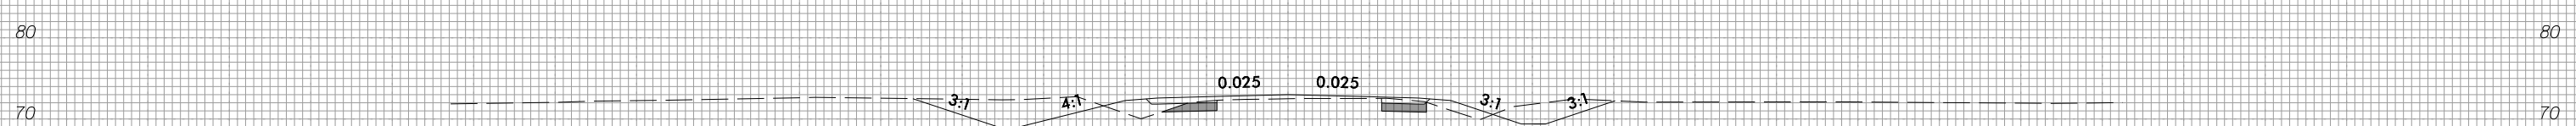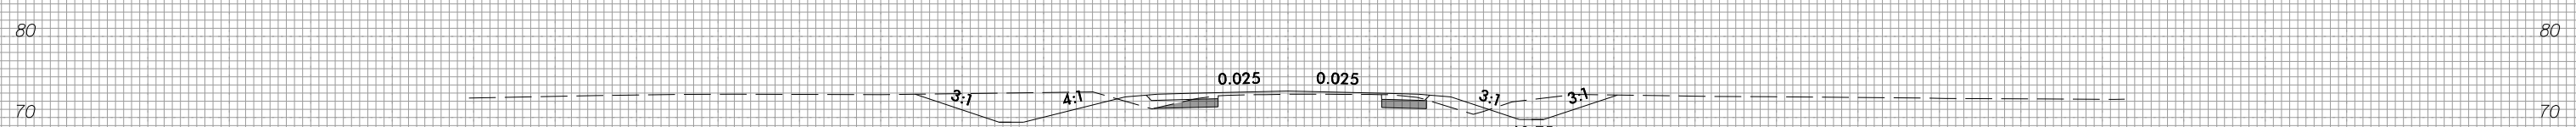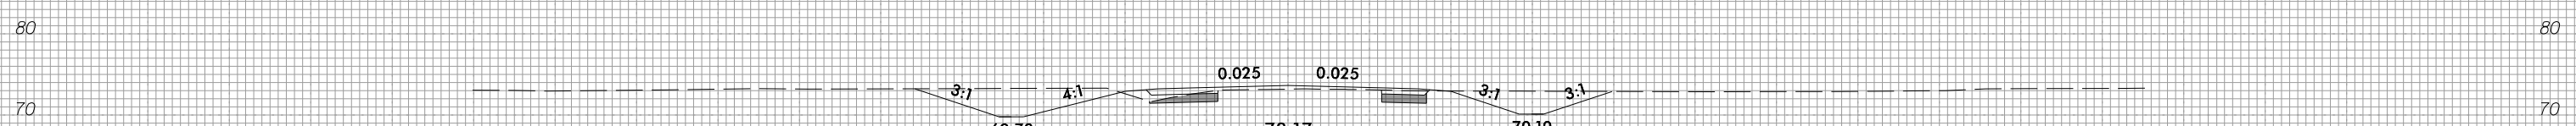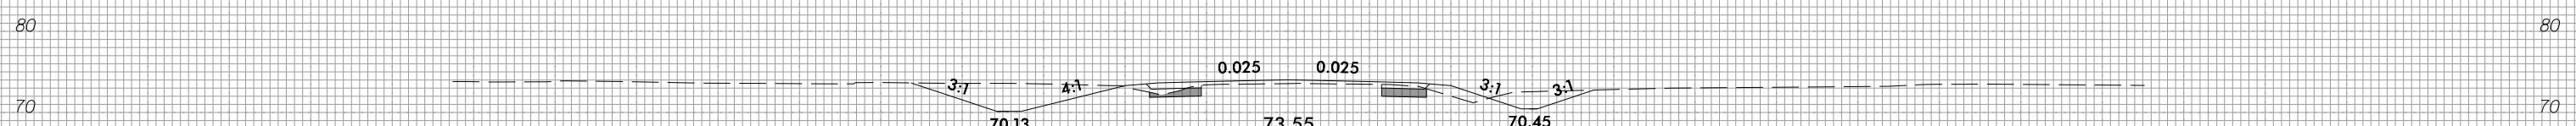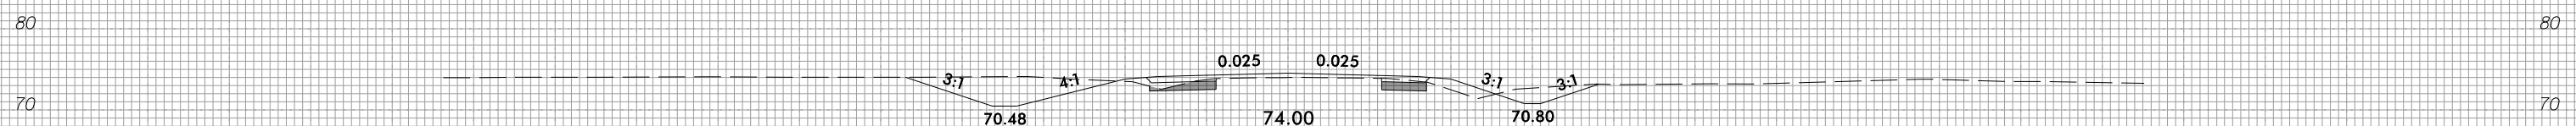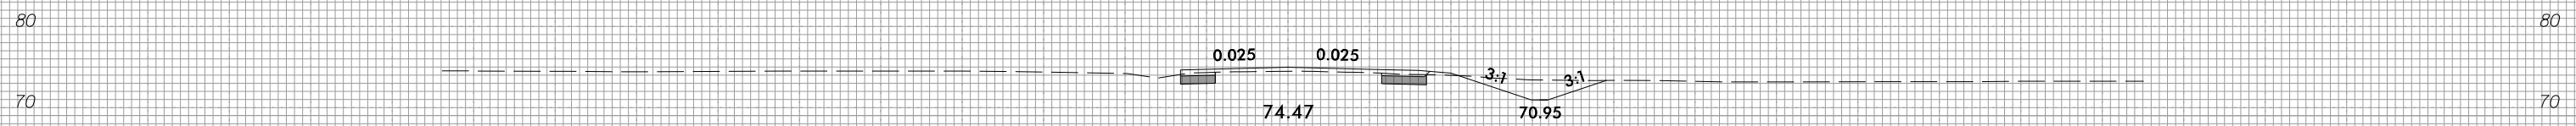

150 140 130 120 110 100 90 80 70 60 50 40 30 20 10 0 10 20 30 40 50 60 70 80 90 100 110 120 130 140 150









150 140 130 120 110 100 90 80 70 60 50 40 30 20 10 0 10 20 30 40 50 60 70 80 90 100 110 120 130 140 150

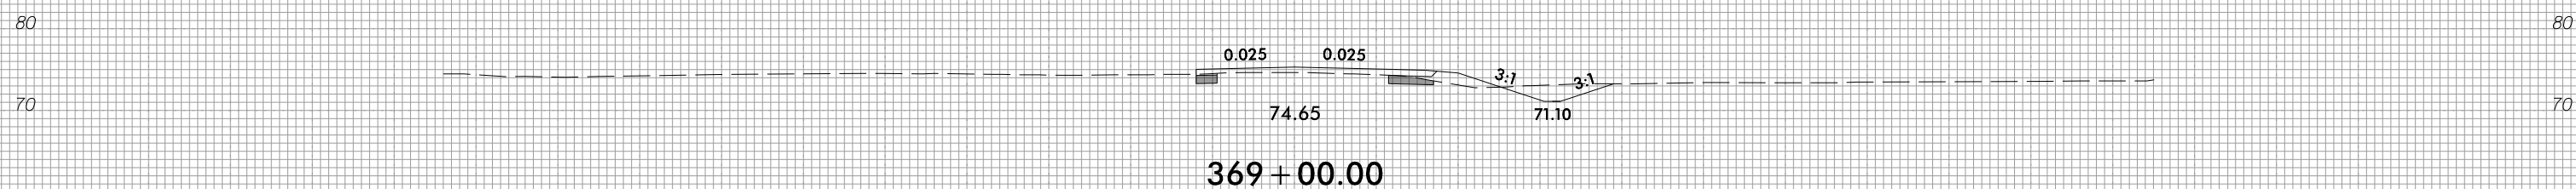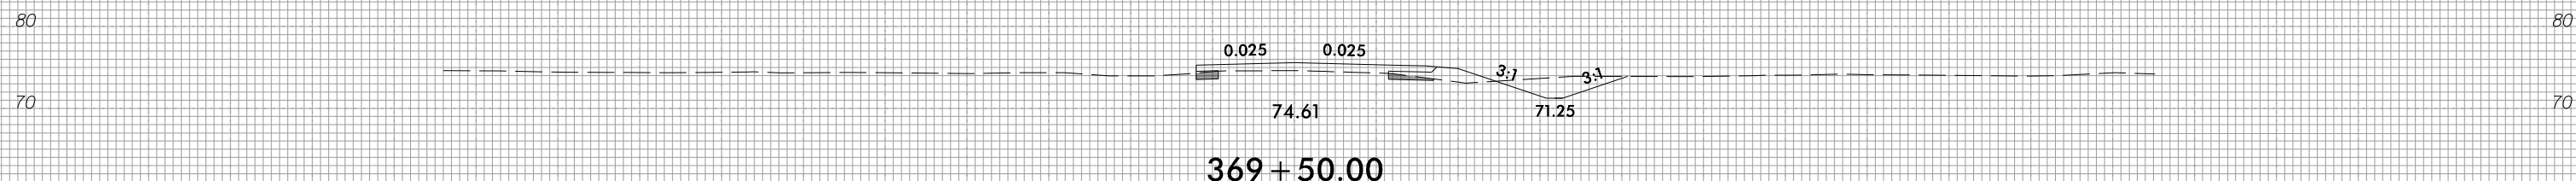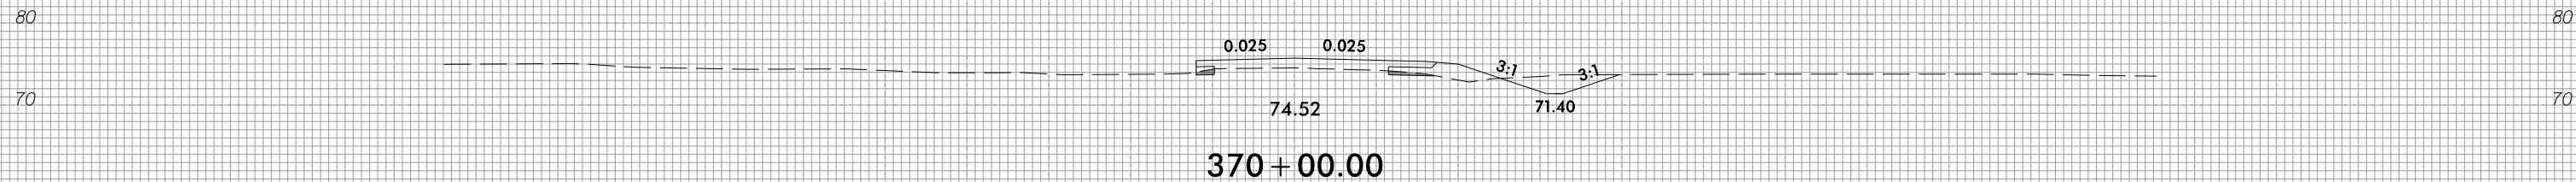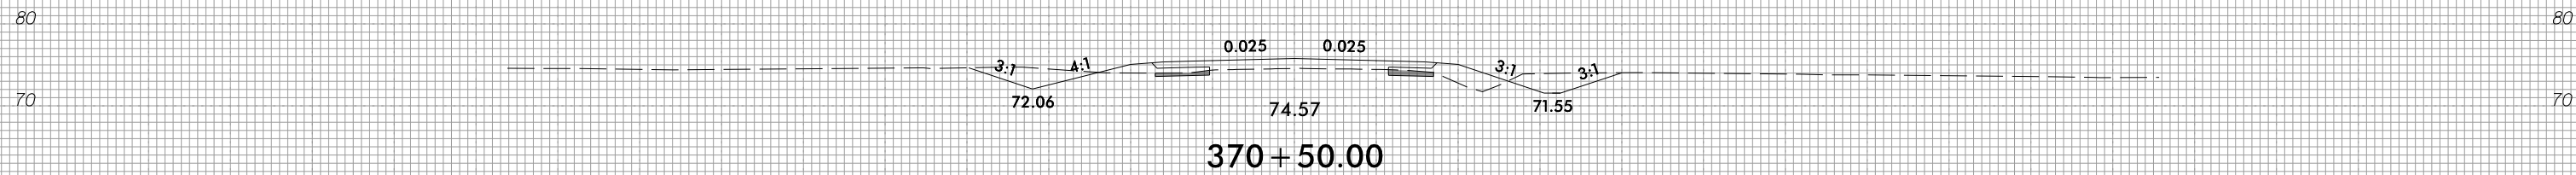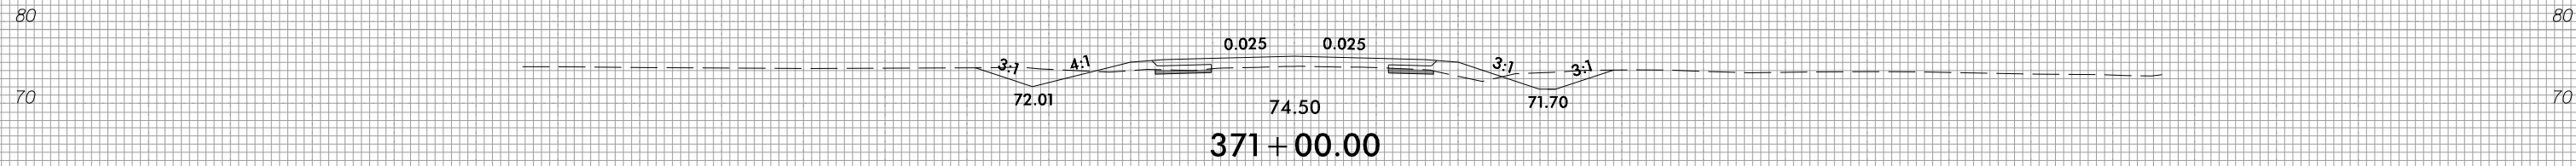

150 140 130 120 110 100 90 80 70 60 50 40 30 20 10 0 10 20 30 40 50 60 70 80 90 100 110 120 130 140 150







150 140 130 120 110 100 90 80 70 60 50 40 30 20 10 0 10 20 30 40 50 60 70 80 90 100 110 120 130 140 150

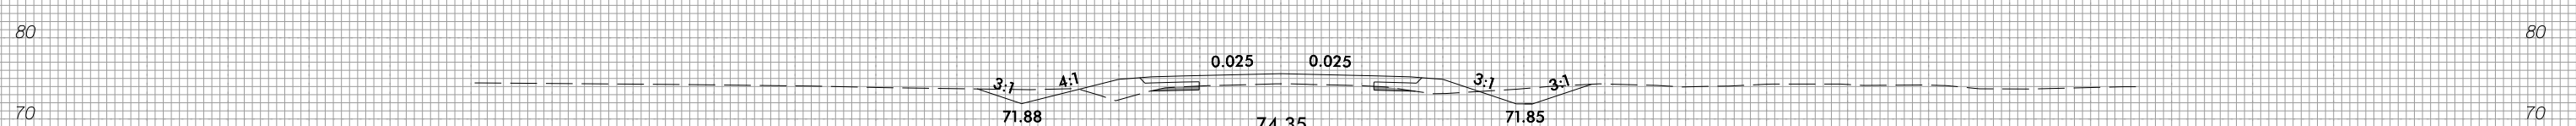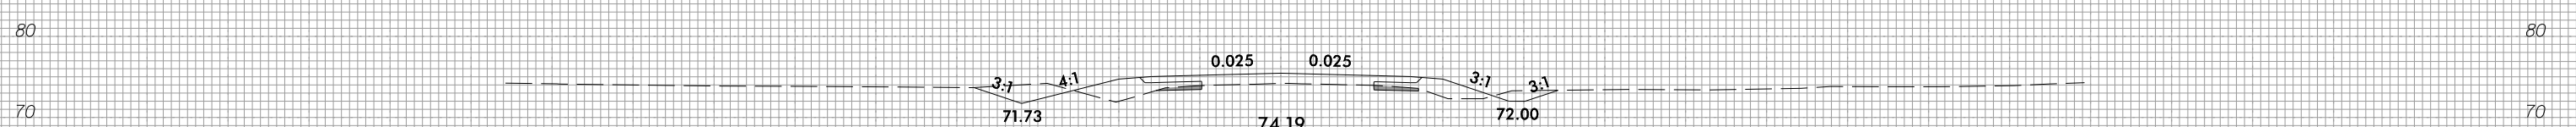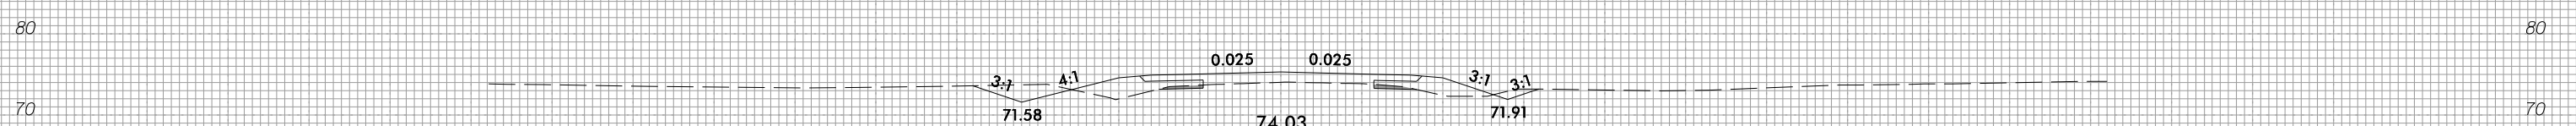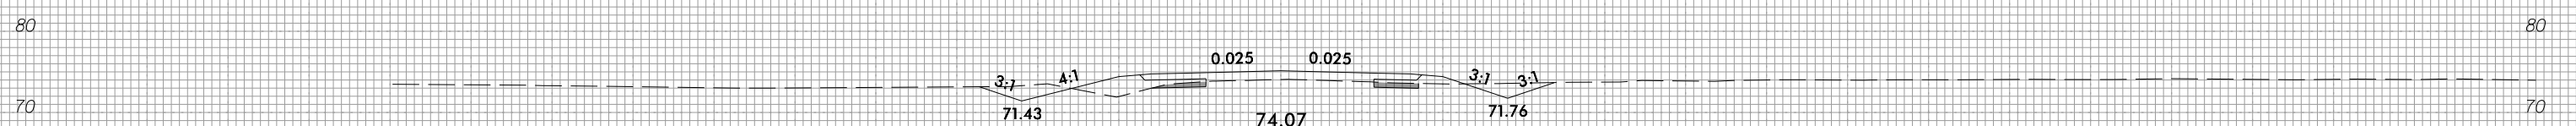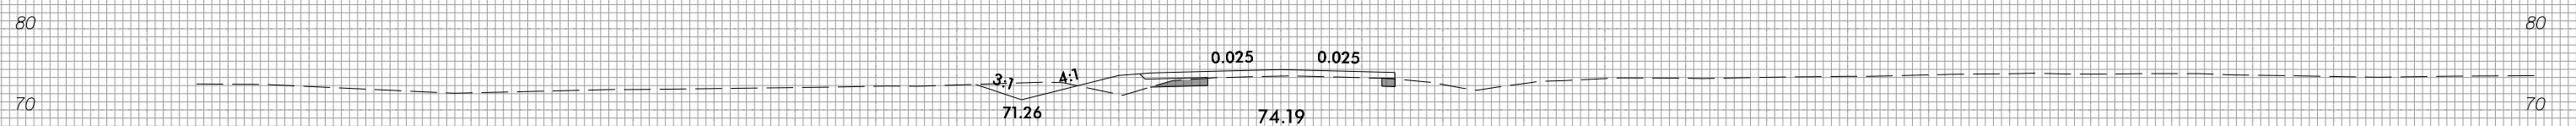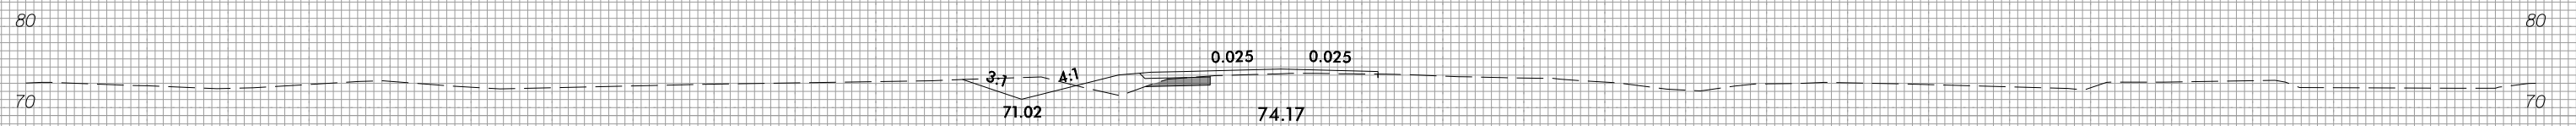

150 140 130 120 110 100 90 80 70 60 50 40 30 20 10 0 10 20 30 40 50 60 70 80 90 100 110 120 130 140 150








150 140 130 120 110 100 90 80 70 60 50 40 30 20 10 0 10 20 30 40 50 60 70 80 90 100 110 120 130 140 150

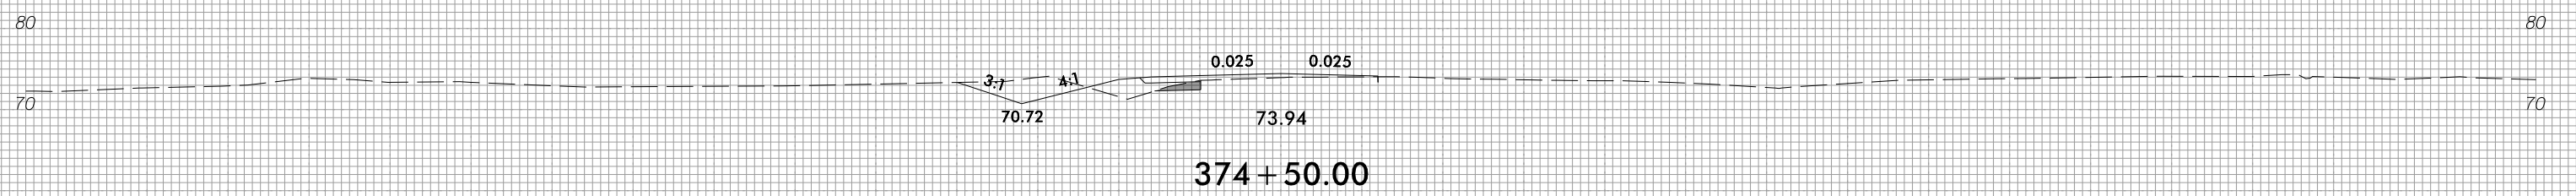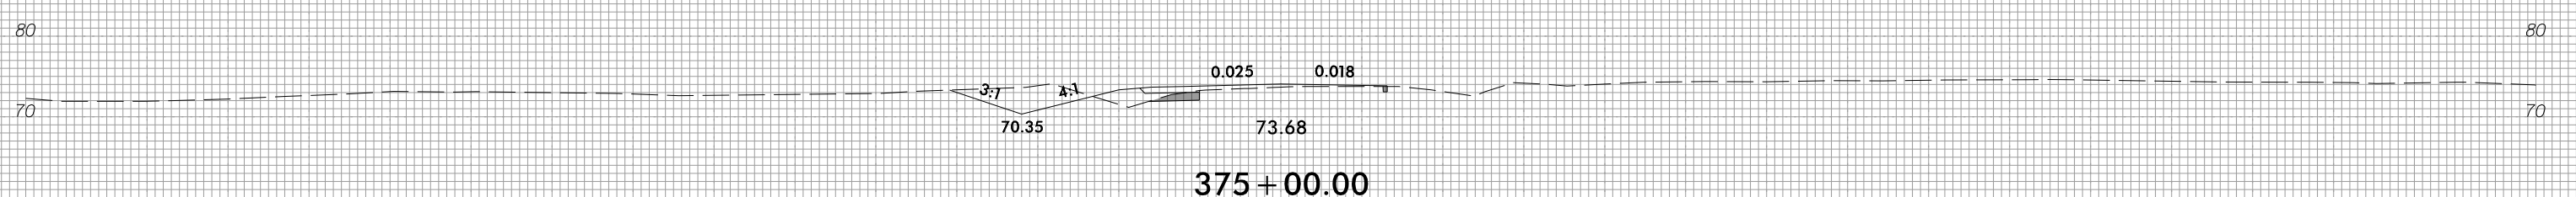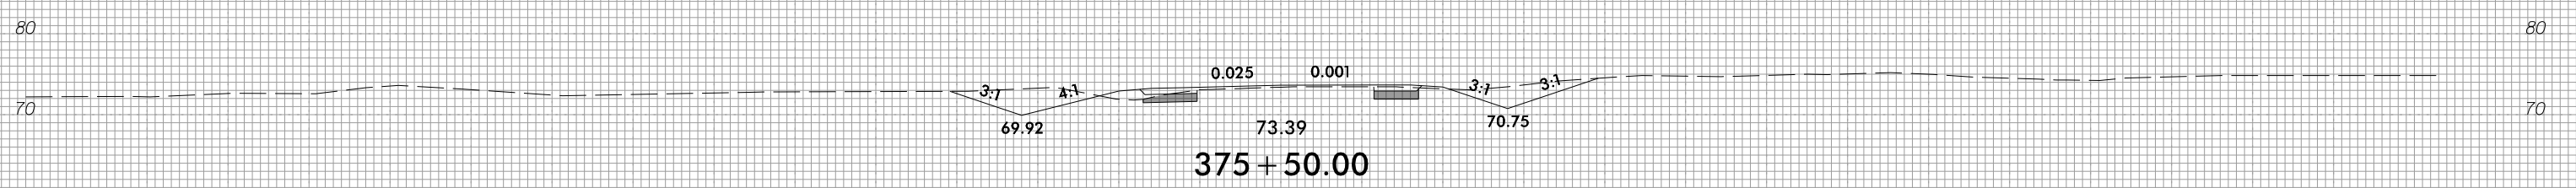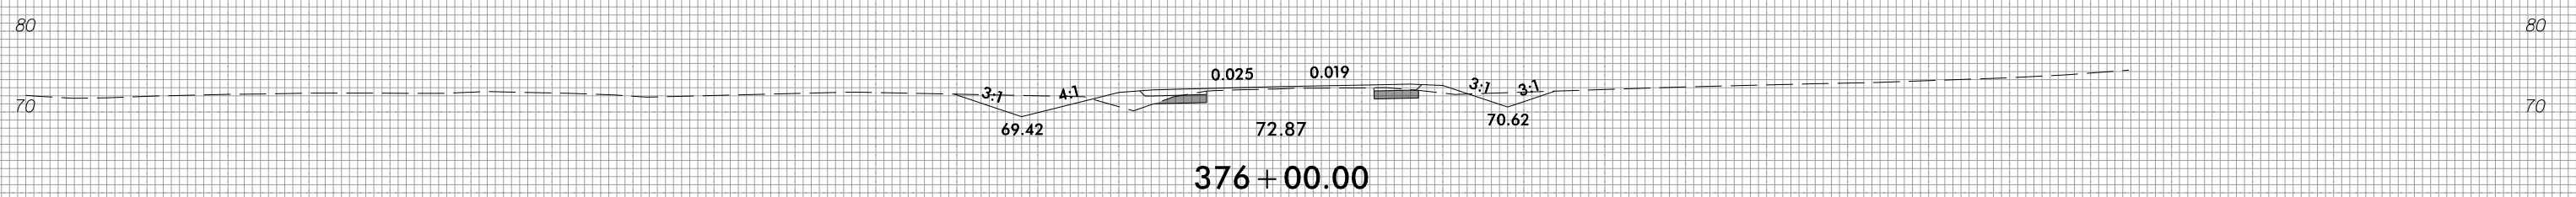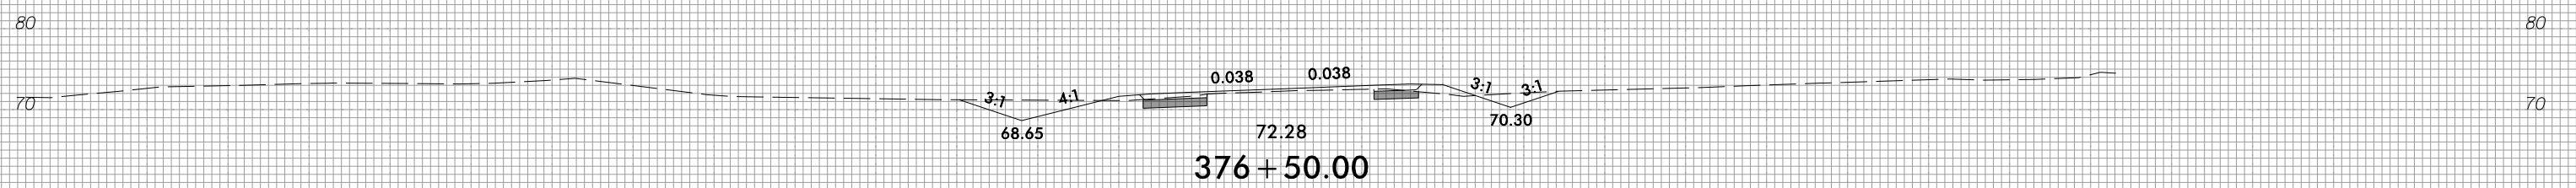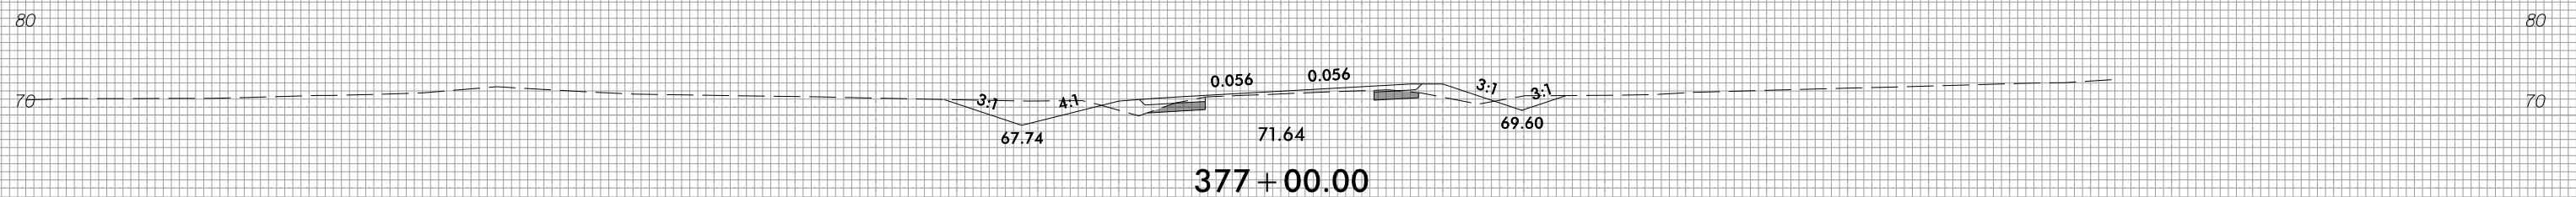

150 140 130 120 110 100 90 80 70 60 50 40 30 20 10 0 10 20 30 40 50 60 70 80 90 100 110 120 130 140 150









150 140 130 120 110 100 90 80 70 60 50 40 30 20 10 0 10 20 30 40 50 60 70 80 90 100 110 120 130 140 150

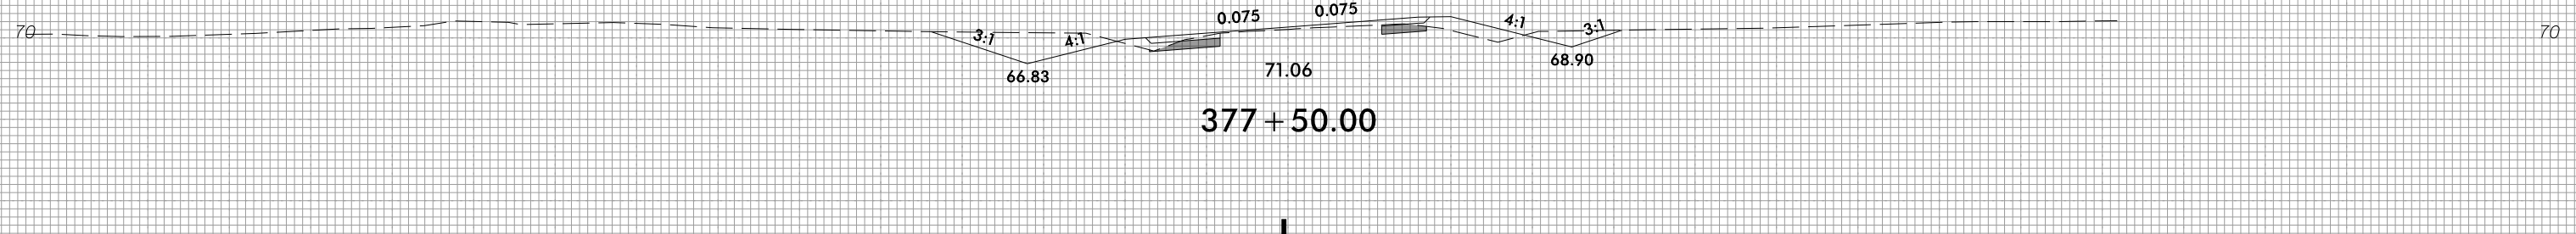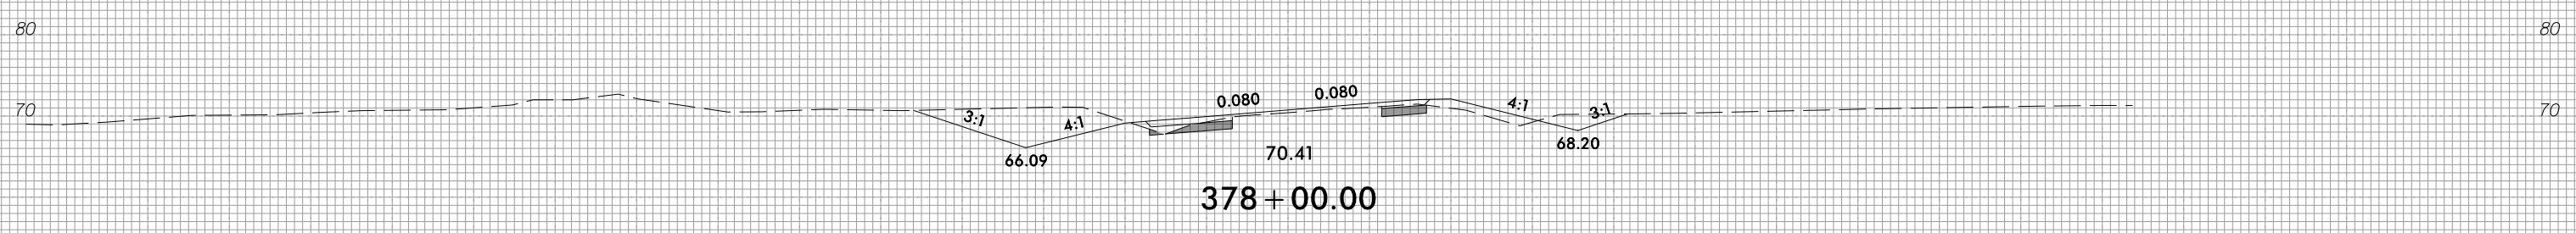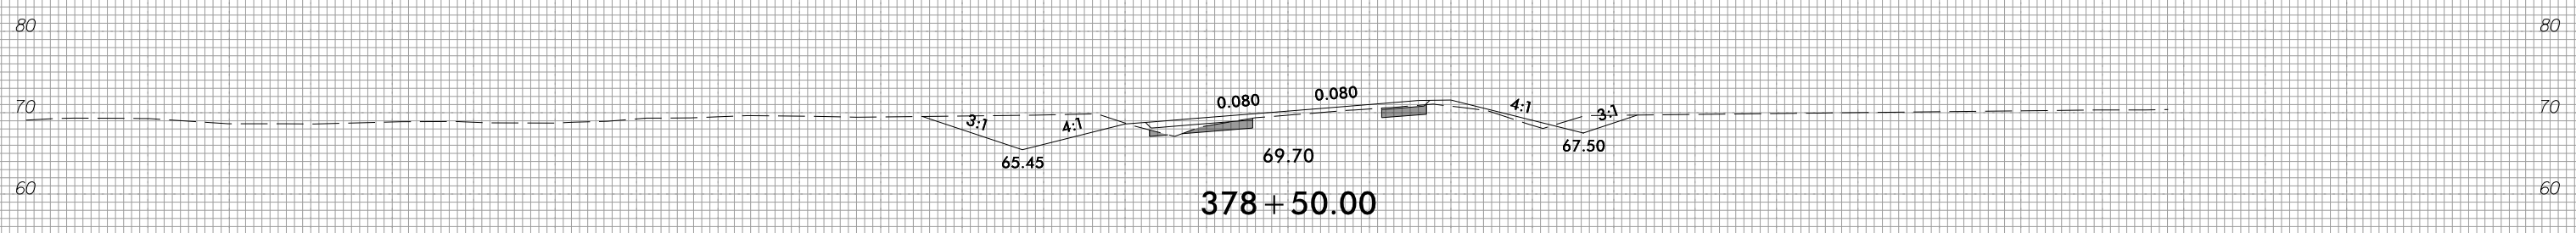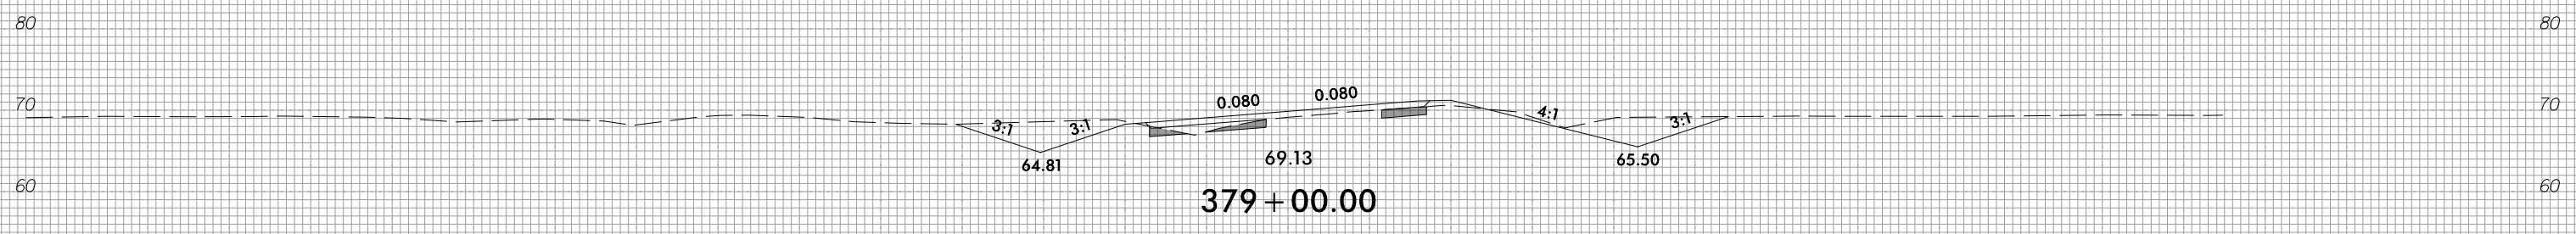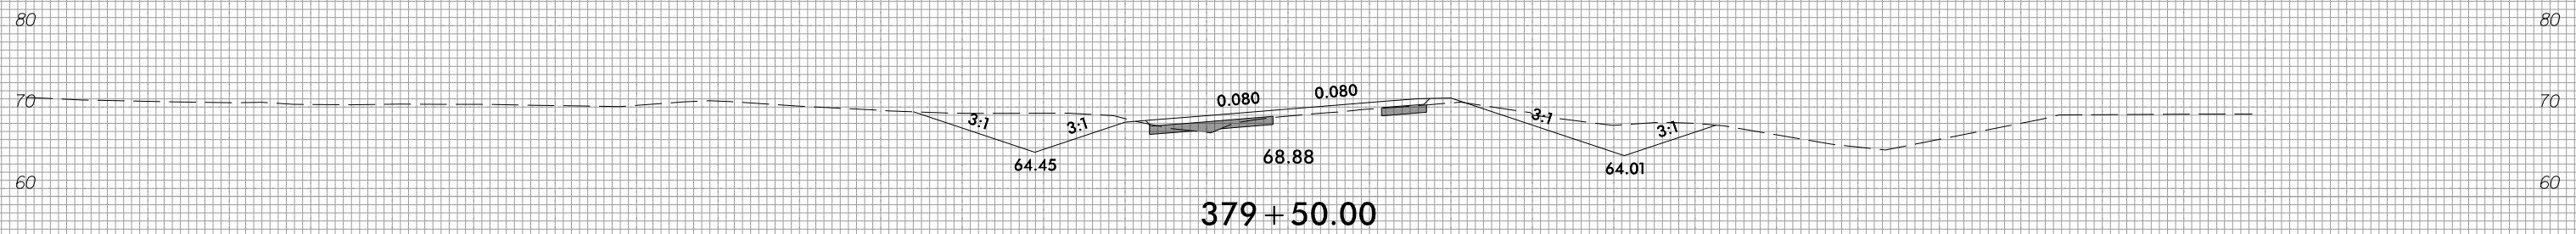

150 140 130 120 110 100 90 80 70 60 50 40 30 20 10 0 10 20 30 40 50 60 70 80 90 100 110 120 130 140 150









150 140 130 120 110 100 90 80 70 60 50 40 30 20 10 0 10 20 30 40 50 60 70 80 90 100 110 120 130 140 150

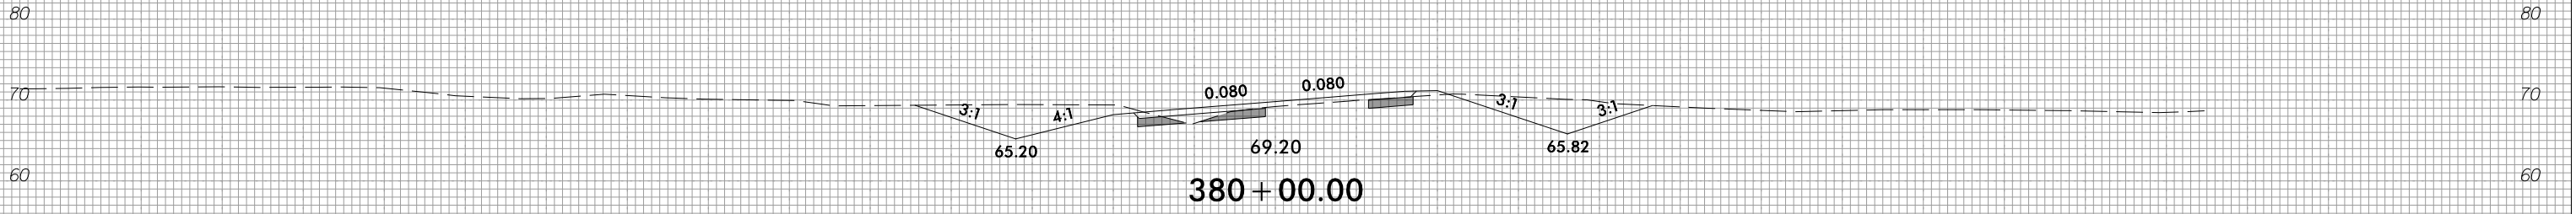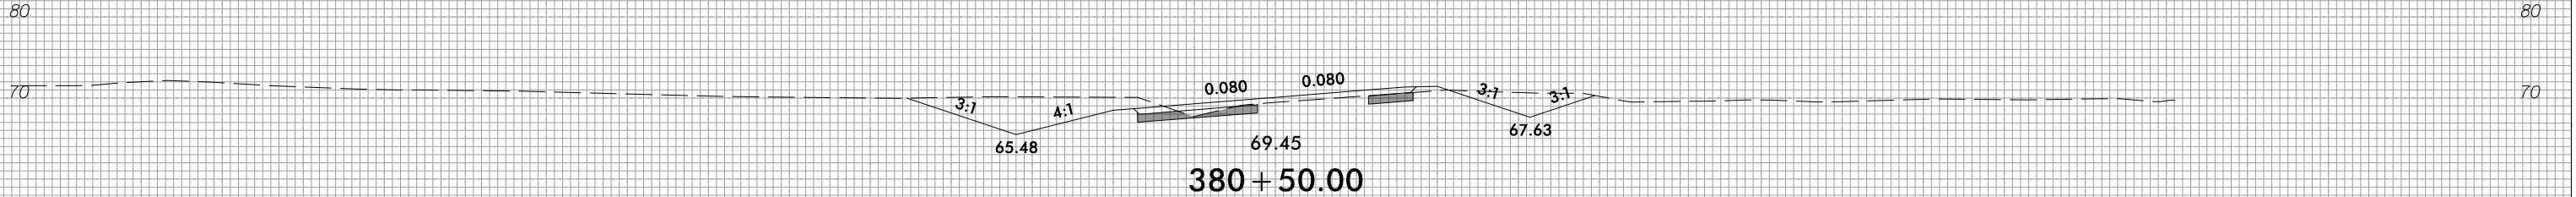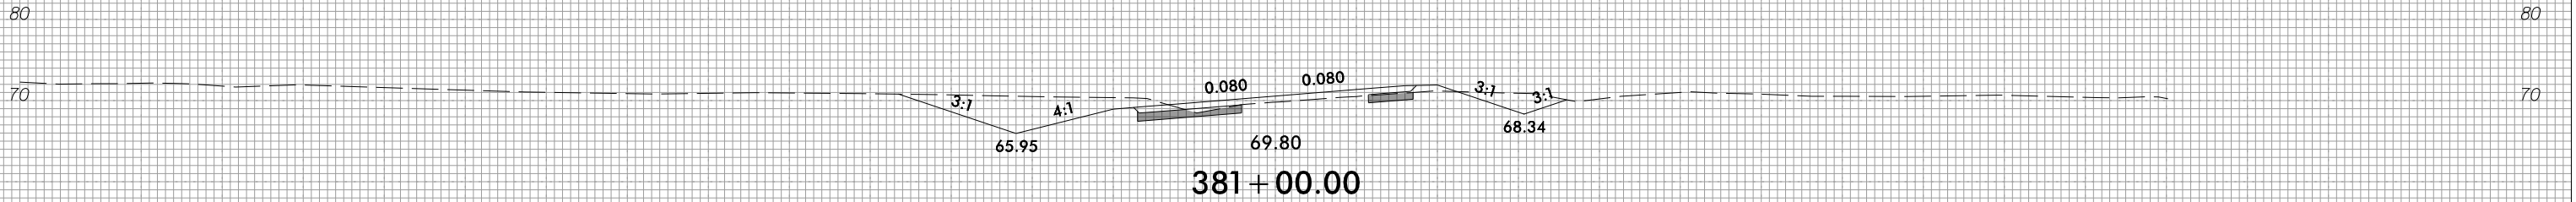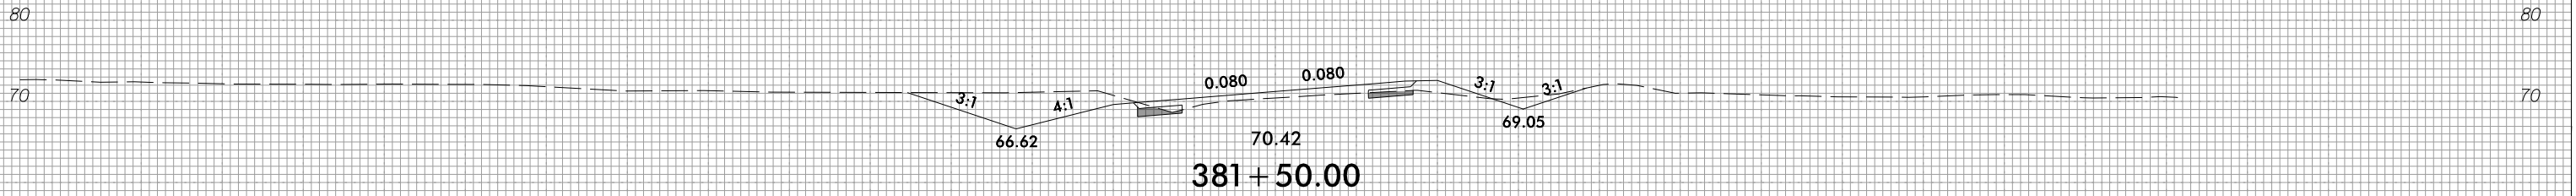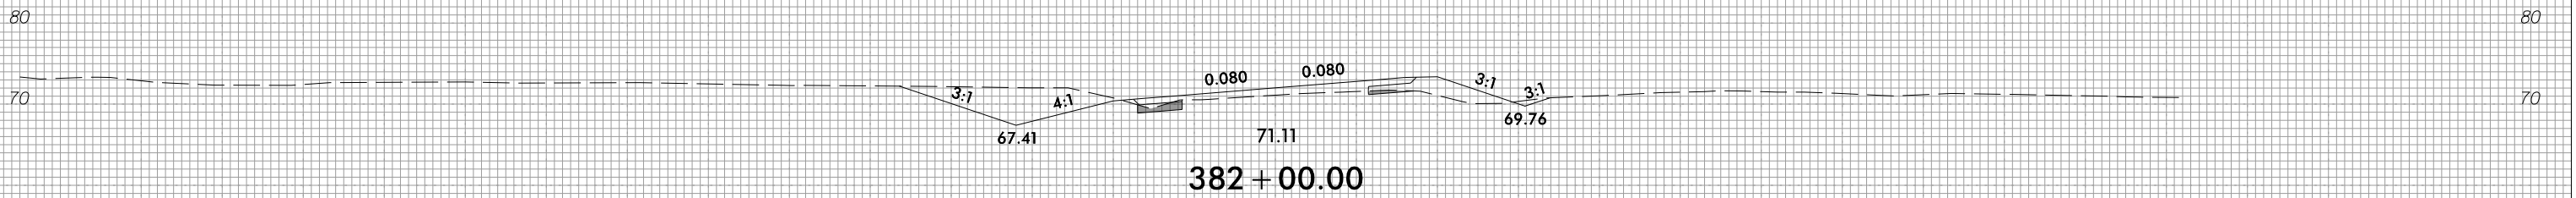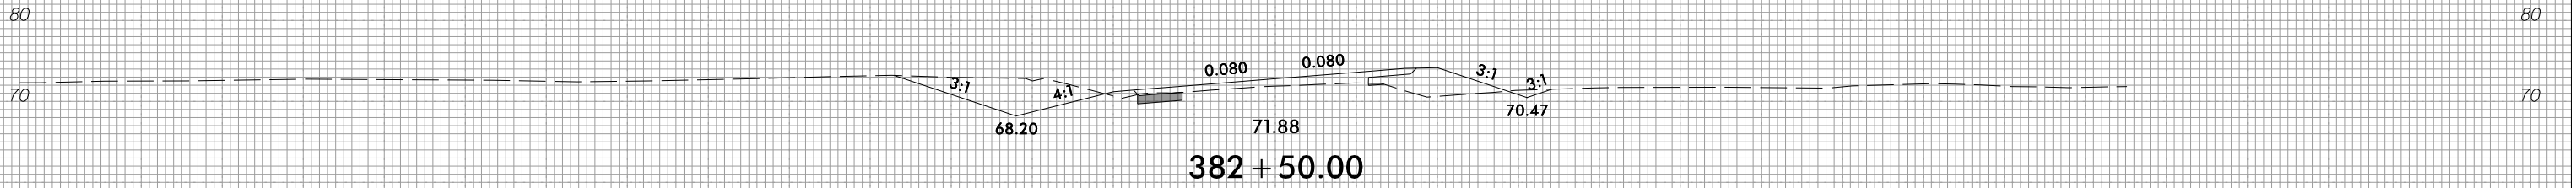

150 140 130 120 110 100 90 80 70 60 50 40 30 20 10 0 10 20 30 40 50 60 70 80 90 100 110 120 130 140 150







150 140 130 120 110 100 90 80 70 60 50 40 30 20 10 0 10 20 30 40 50 60 70 80 90 100 110 120 130 140 150

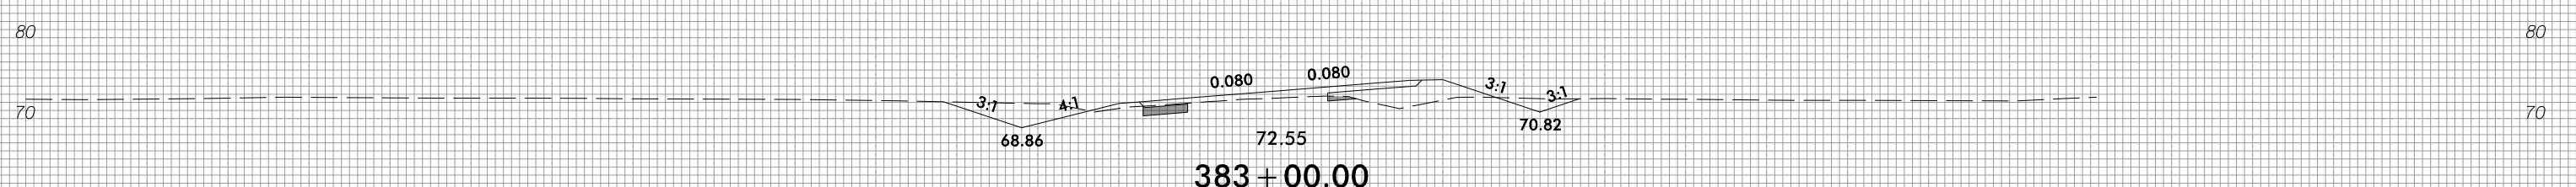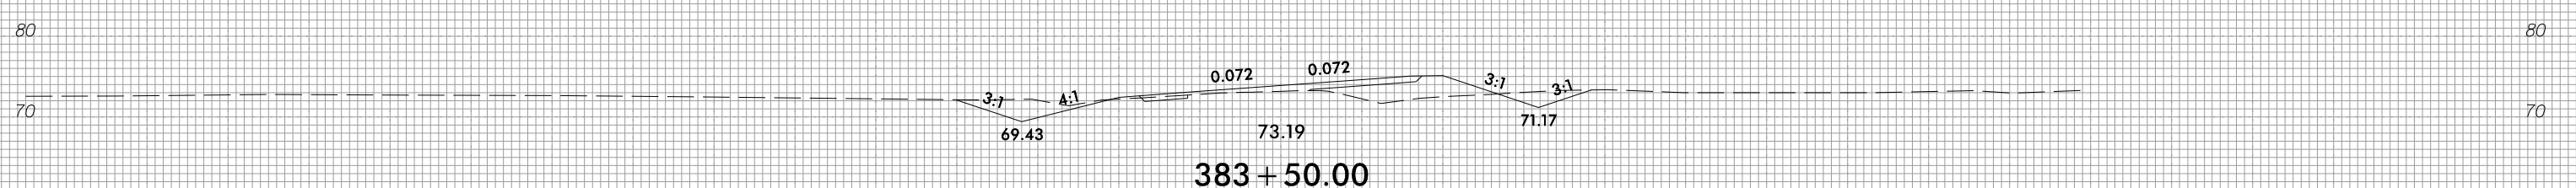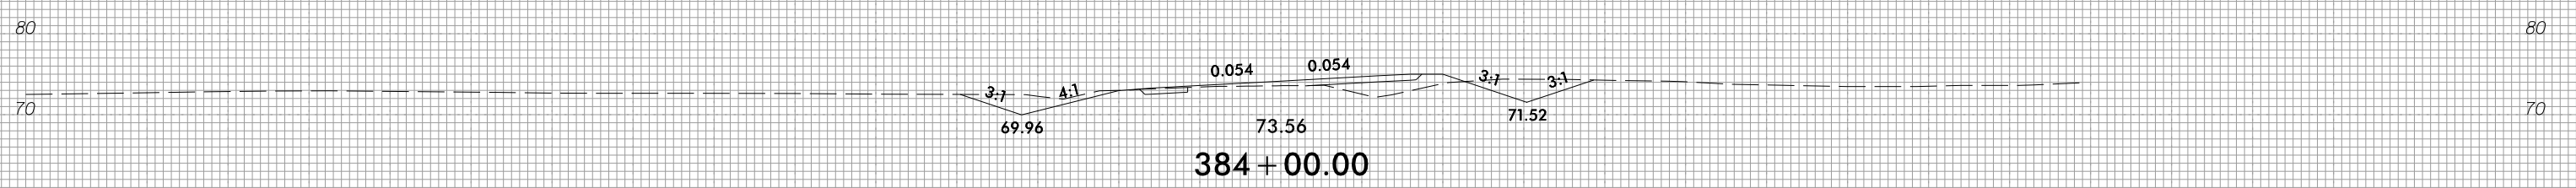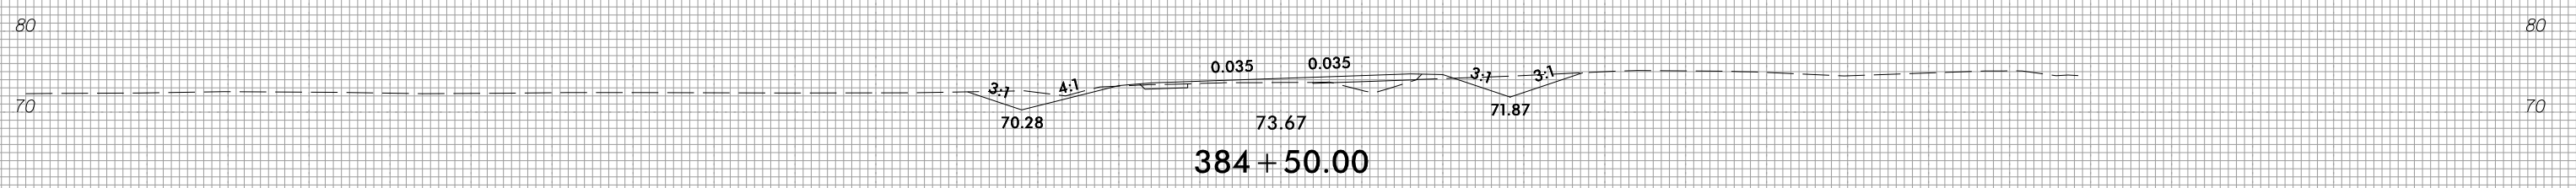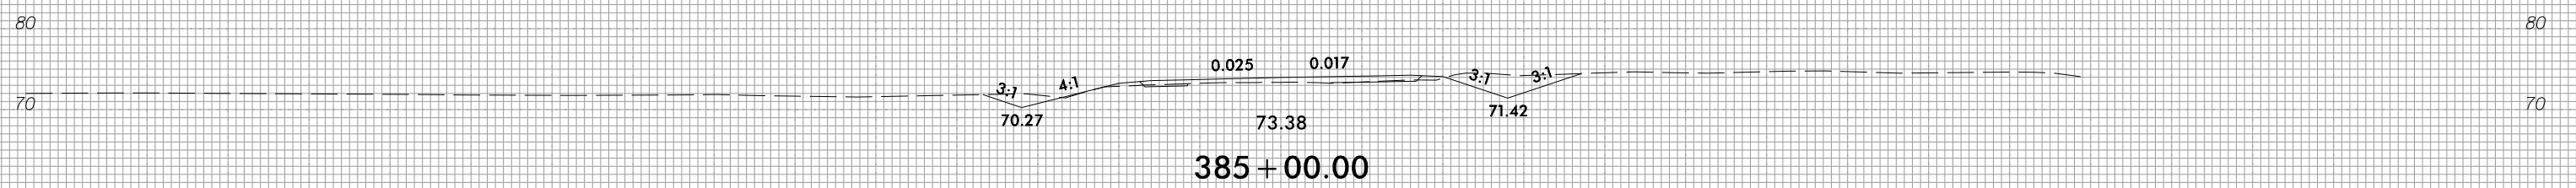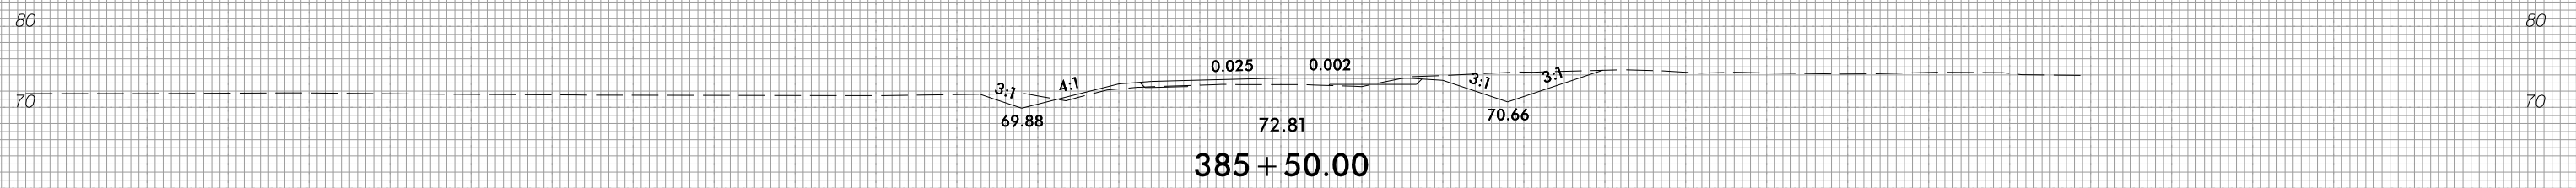

150 140 130 120 110 100 90 80 70 60 50 40 30 20 10 0 10 20 30 40 50 60 70 80 90 100 110 120 130 140 150



150 140 130 120 110 100 90 80 70 60 50 40 30 20 10 0 10 20 30 40 50 60 70 80 90 100 110 120 130 140 150

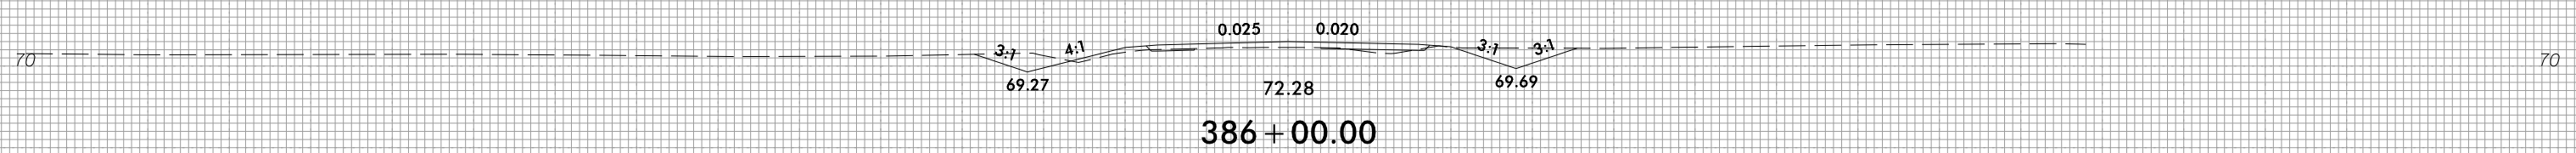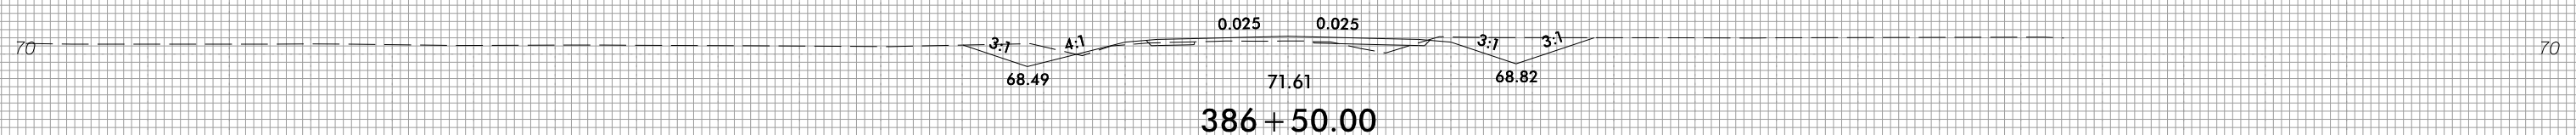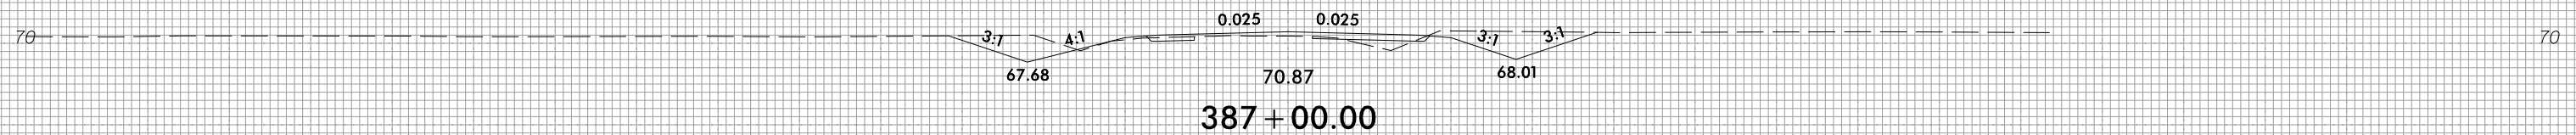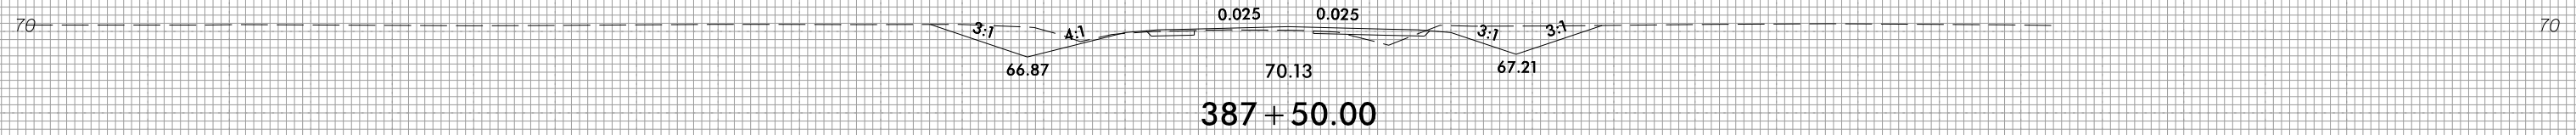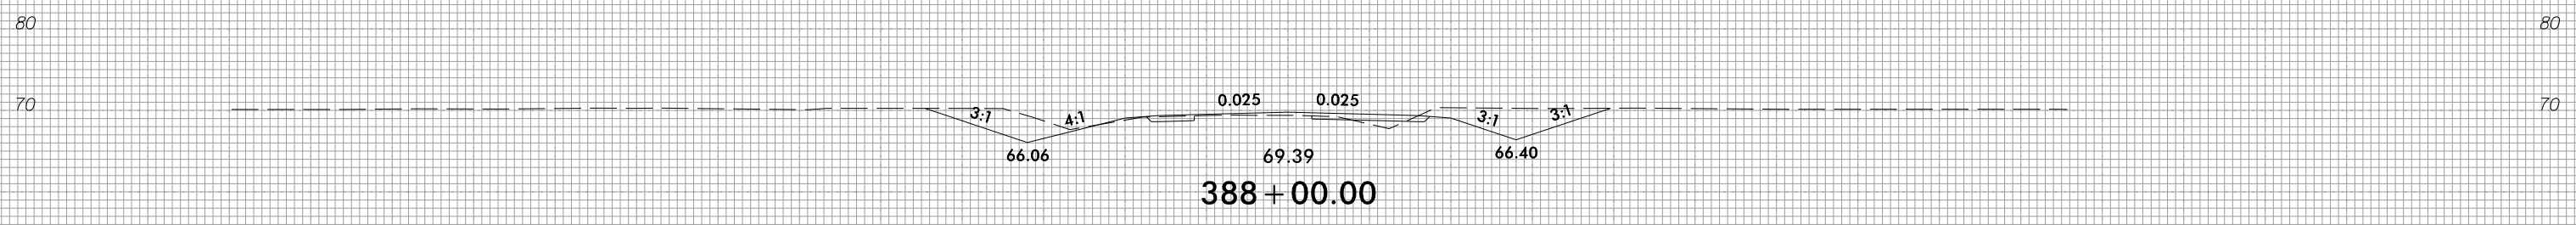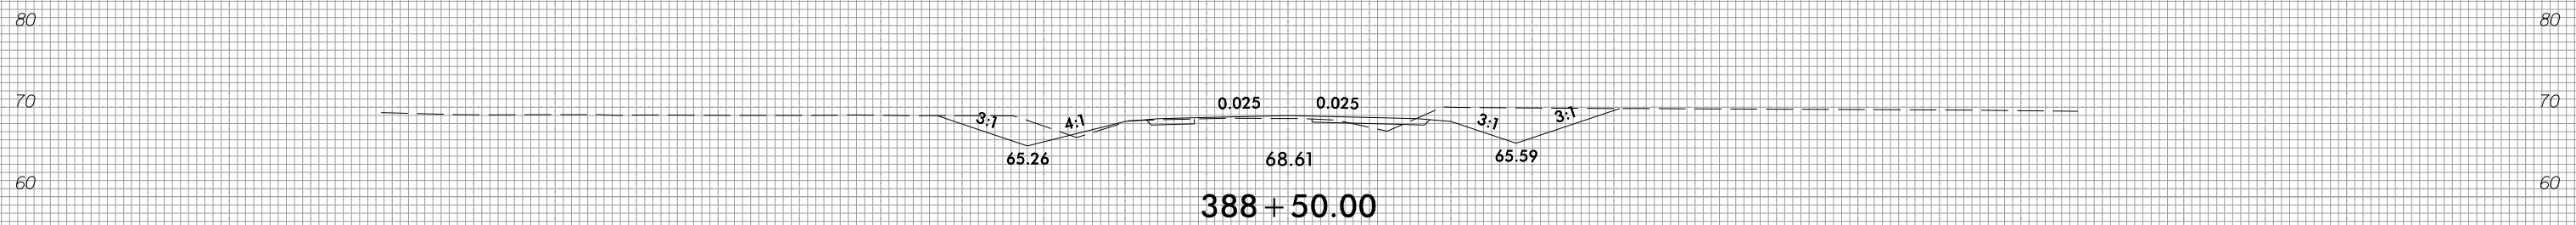

150 140 130 120 110 100 90 80 70 60 50 40 30 20 10 0 10 20 30 40 50 60 70 80 90 100 110 120 130 140 150







8/23/99



PROJ. REFERENCE NO.
R-4705

SHEET NO.
X-141






150 140 130 120 110 100 90 80 70 60 50 40 30 20 10 0 10 20 30 40 50 60 70 80 90 100 110 120 130 140 150

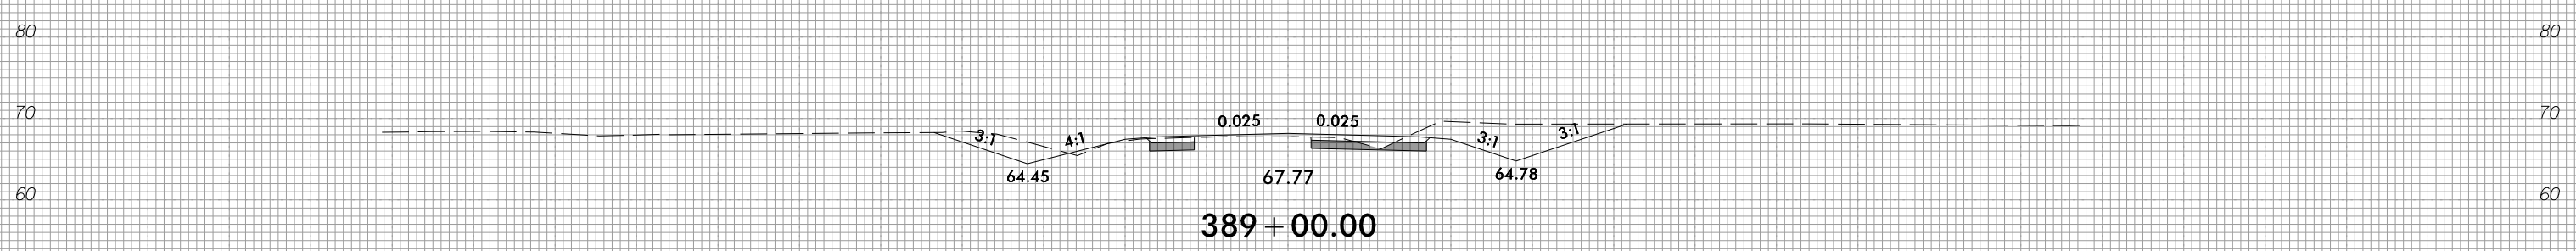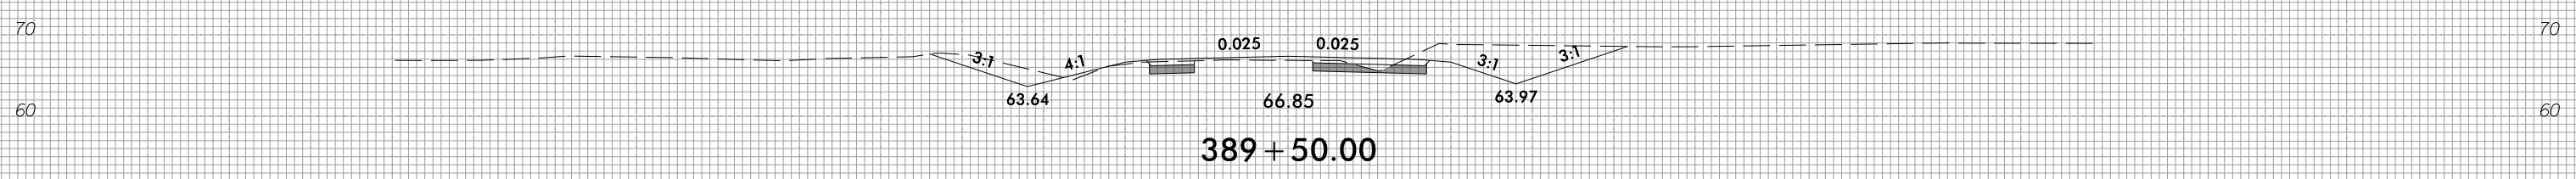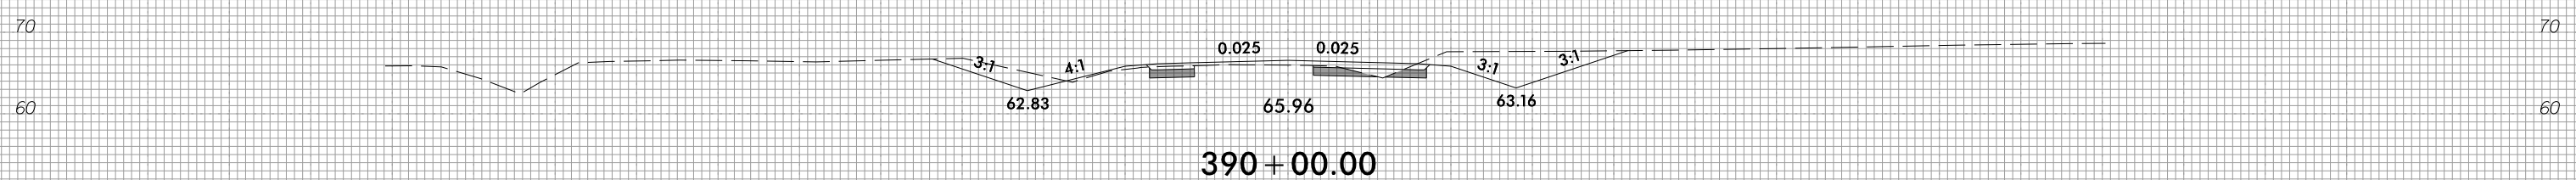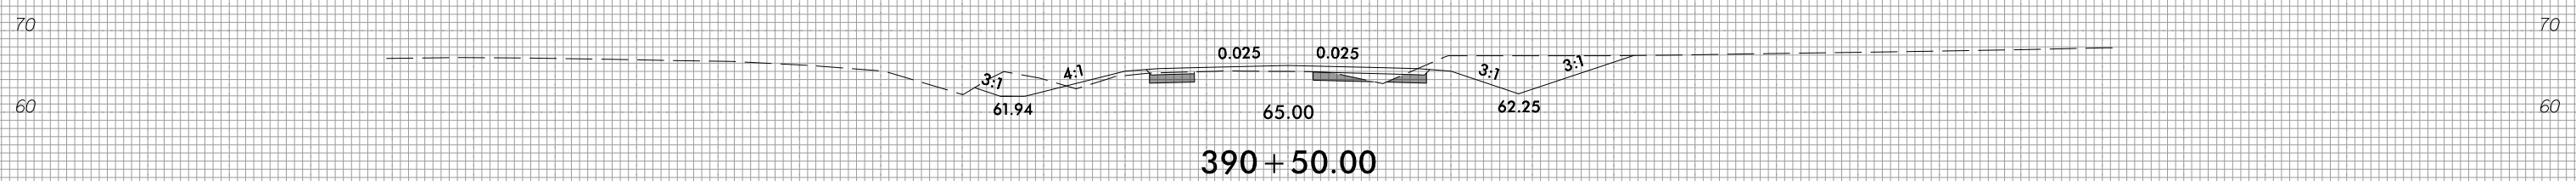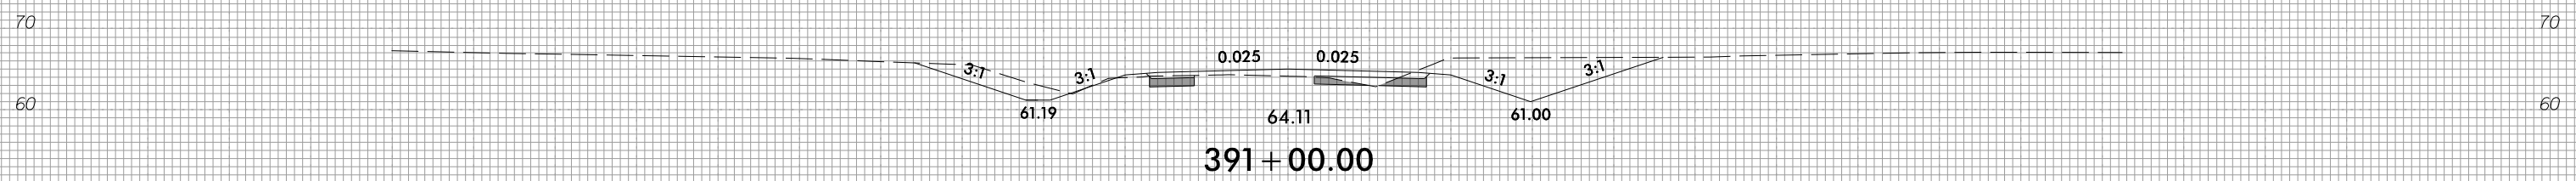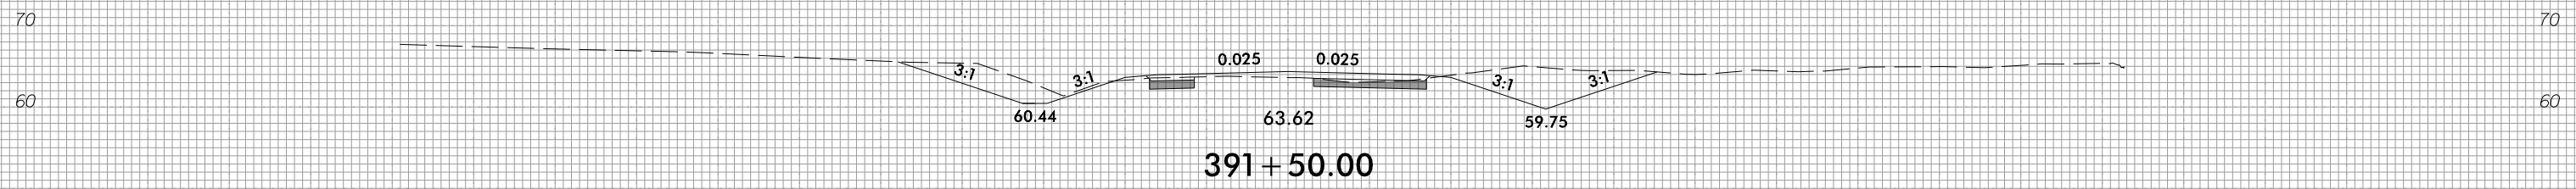

150 140 130 120 110 100 90 80 70 60 50 40 30 20 10 0 10 20 30 40 50 60 70 80 90 100 110 120 130 140 150

3/28/2022
T:\S\1405_Rdy_xpl_1.dgn

150 140 130 120 110 100 90 80 70 60 50 40 30 20 10 0 10 20 30 40 50 60 70 80 90 100 110 120 130 140 150

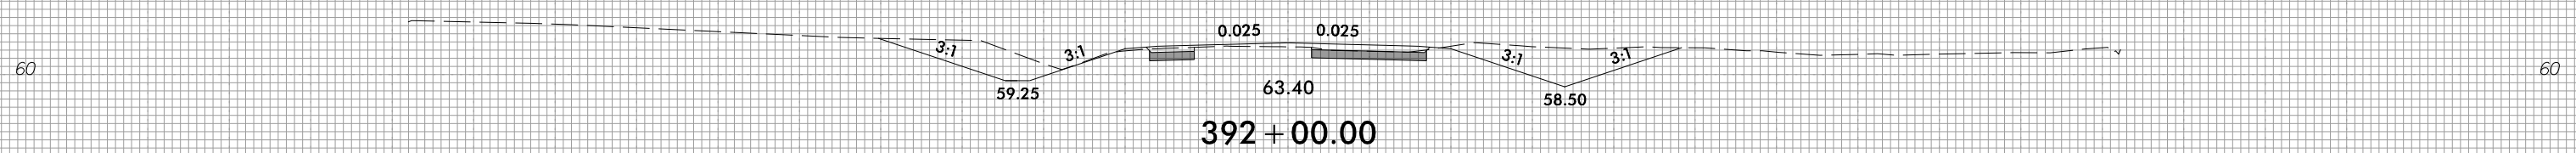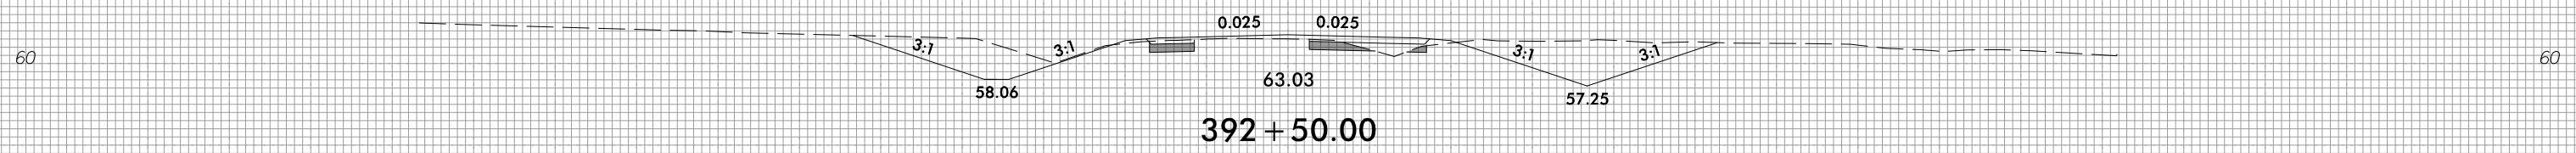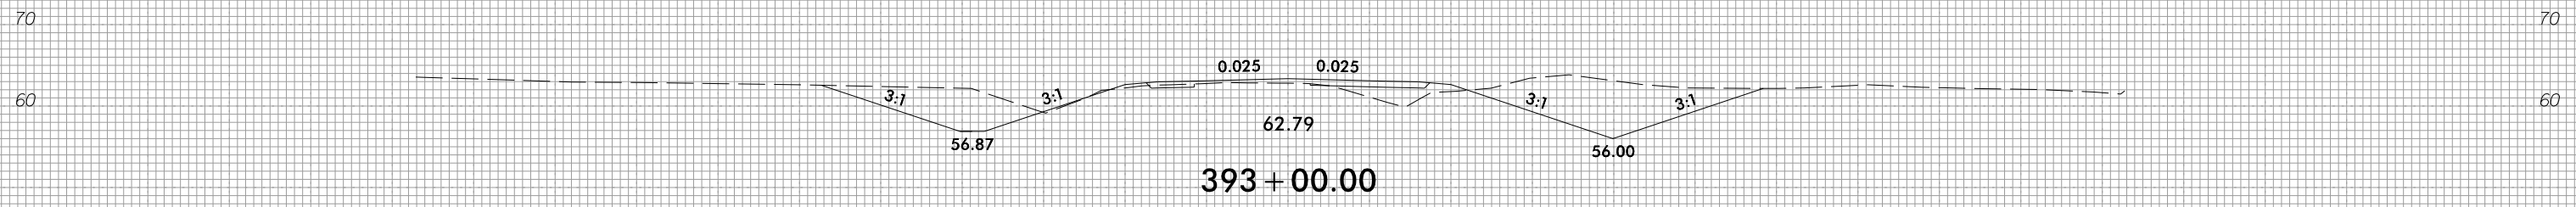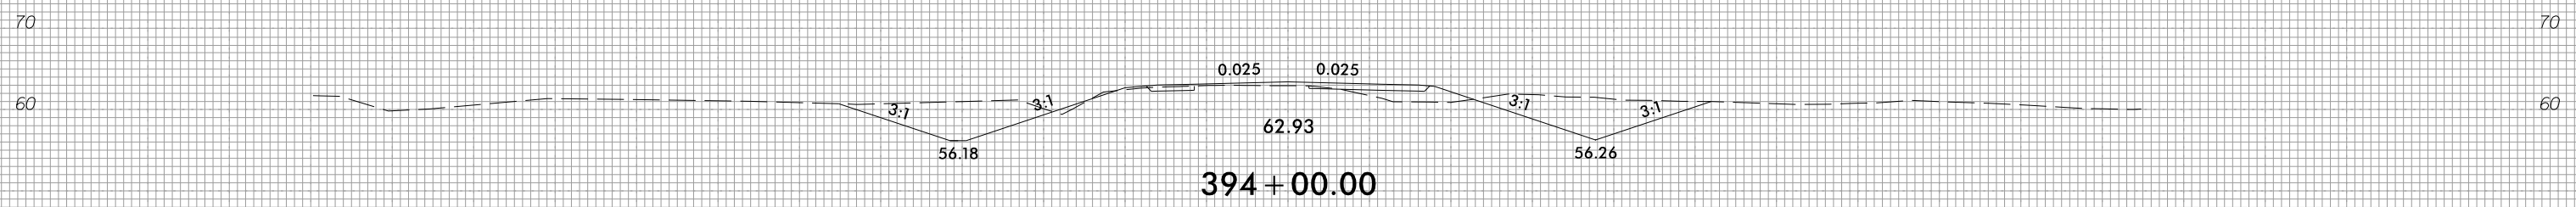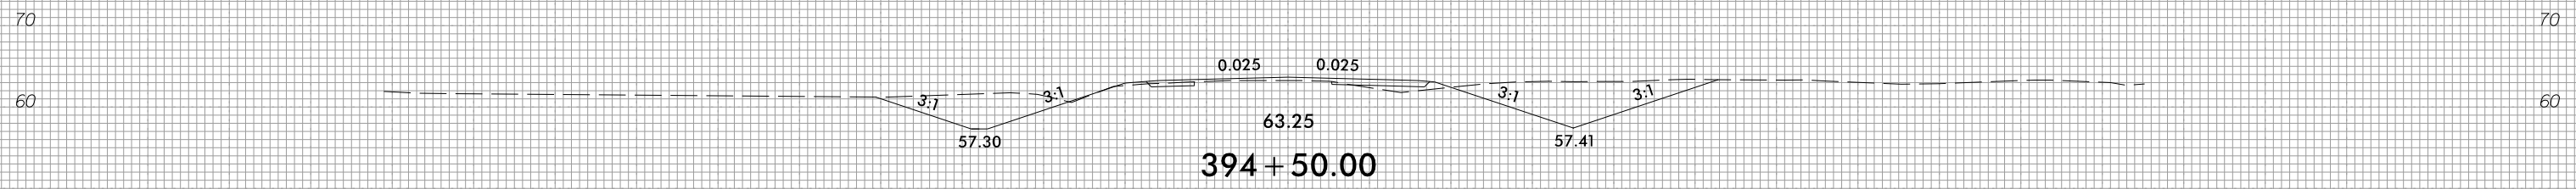

150 140 130 120 110 100 90 80 70 60 50 40 30 20 10 0 10 20 30 40 50 60 70 80 90 100 110 120 130 140 150







8/23/99



PROJ. REFERENCE NO.
R-4705

SHEET NO.
X-143

150 140 130 120 110 100 90 80 70 60 50 40 30 20 10 0 10 20 30 40 50 60 70 80 90 100 110 120 130 140 150

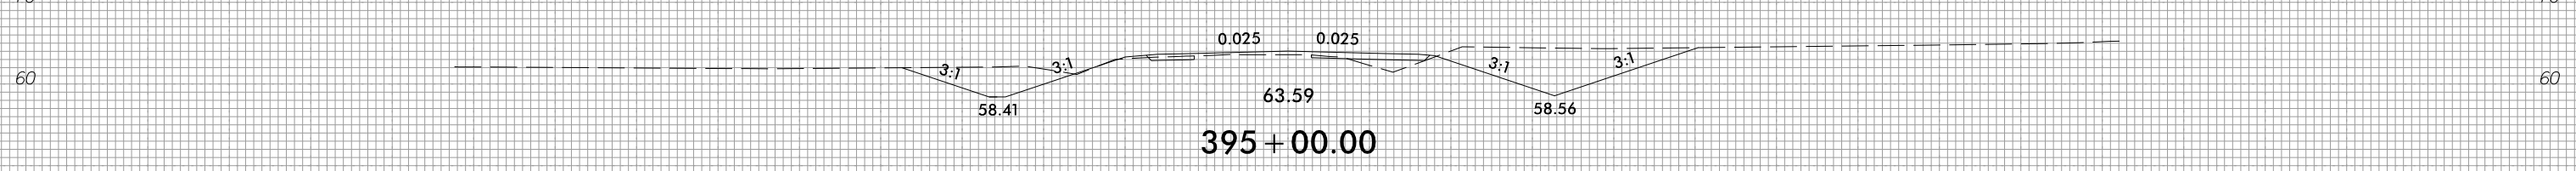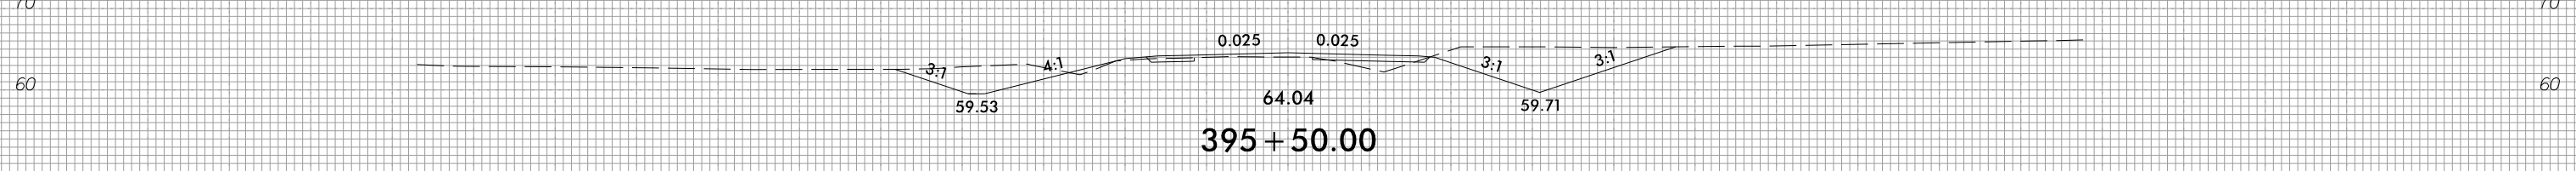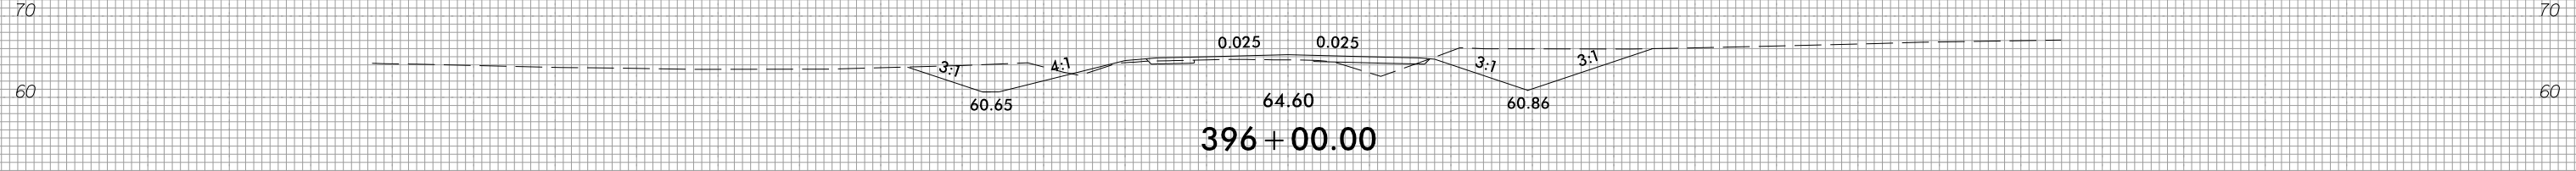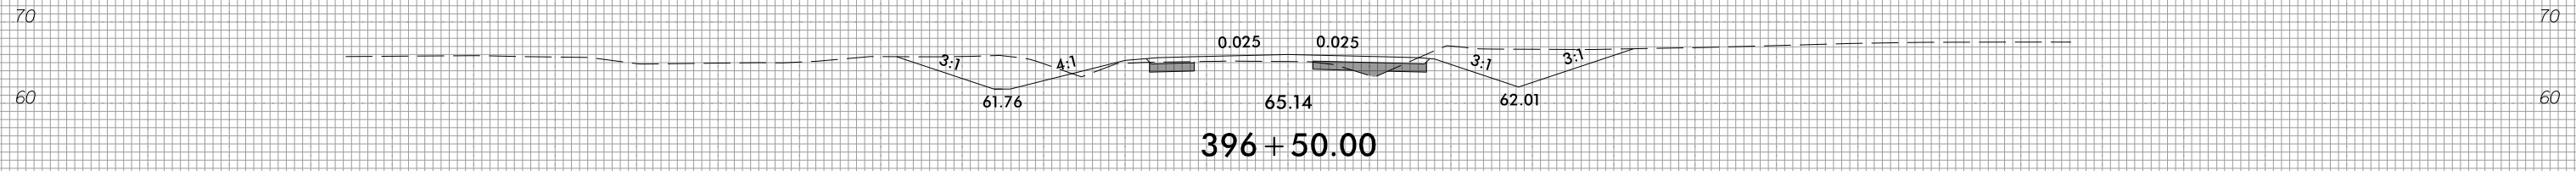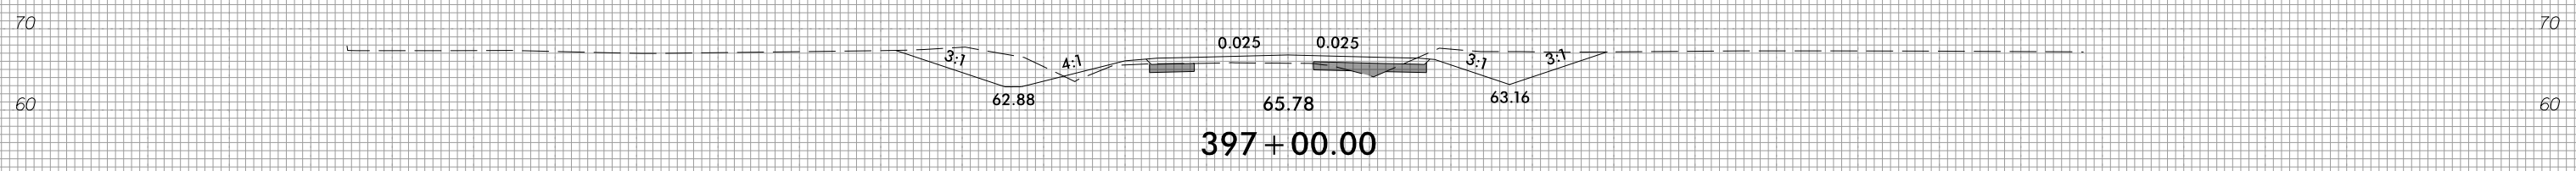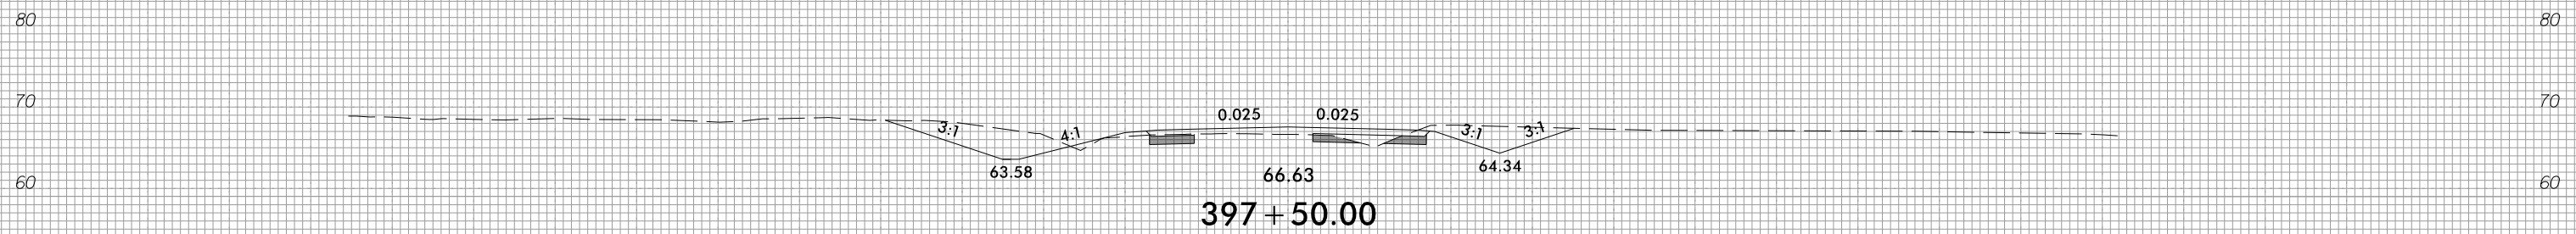

150 140 130 120 110 100 90 80 70 60 50 40 30 20 10 0 10 20 30 40 50 60 70 80 90 100 110 120 130 140 150

3/28/2022
I:\S\1405_Rdy_xpl_1.dgn
T:\S\1405_Rdy_xpl_1.dgn





8/23/99



PROJ. REFERENCE NO.
R-4705

SHEET NO.
X-144

150 140 130 120 110 100 90 80 70 60 50 40 30 20 10 0 10 20 30 40 50 60 70 80 90 100 110 120 130 140 150

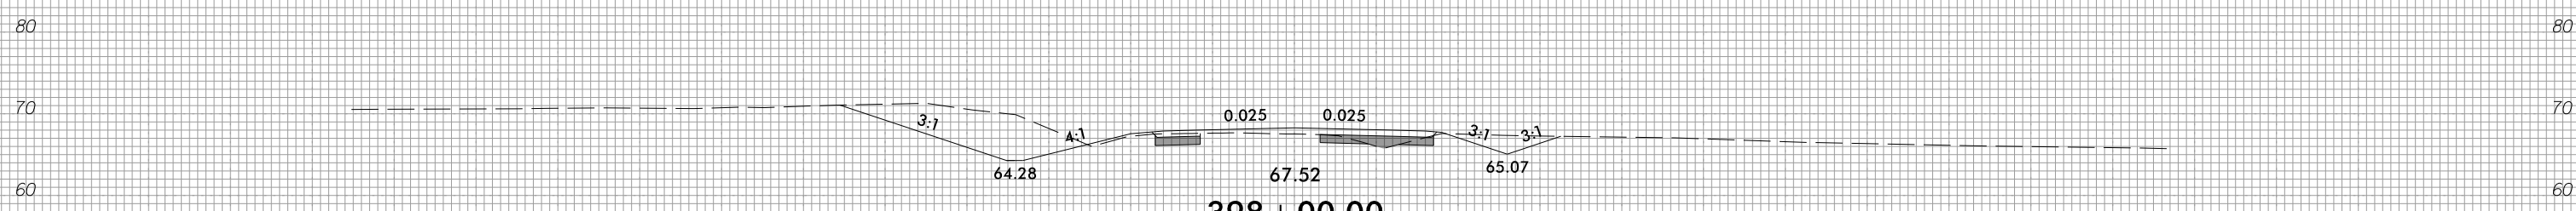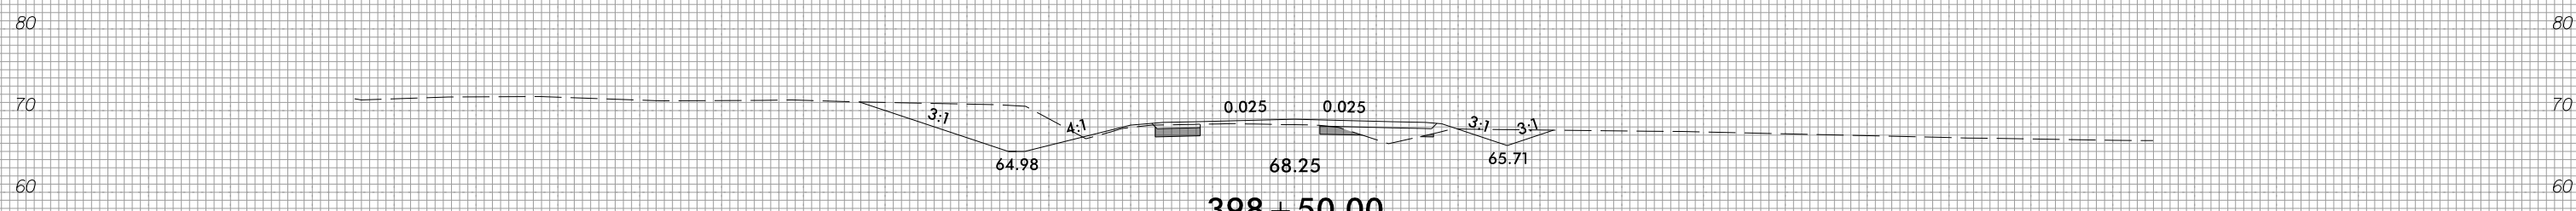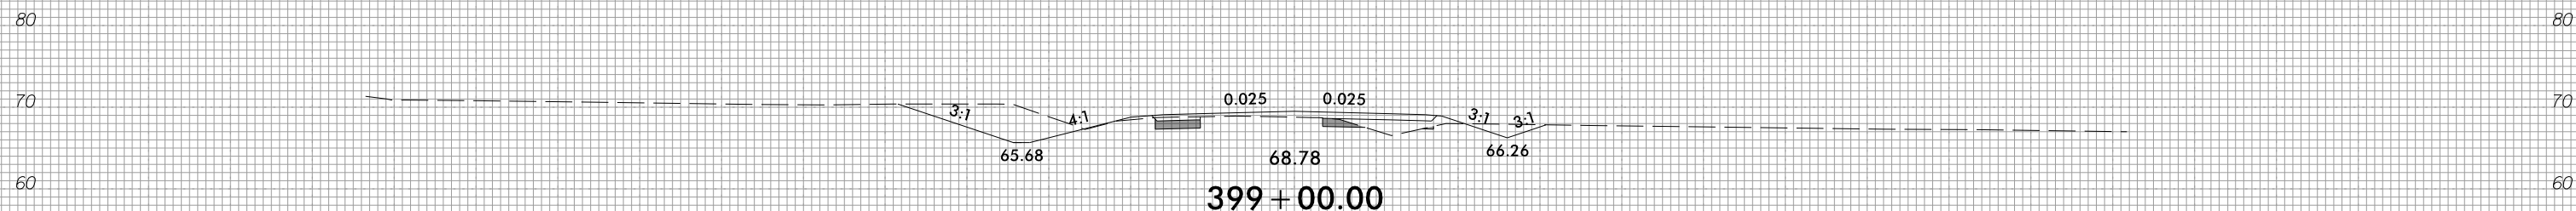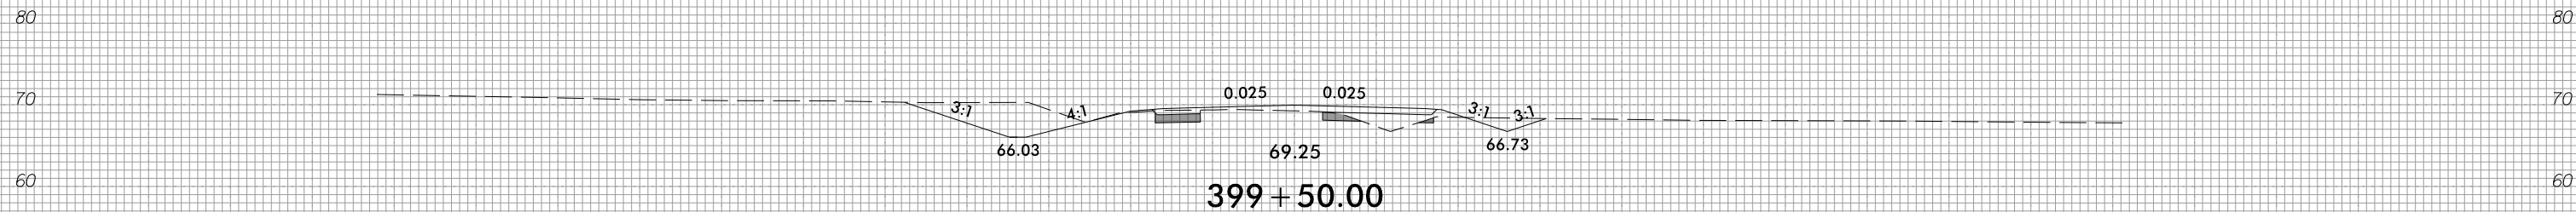

150 140 130 120 110 100 90 80 70 60 50 40 30 20 10 0 10 20 30 40 50 60 70 80 90 100 110 120 130 140 150


3/28/2022
I:\S\144\05_Rdy_xpl_1.dgn
T:\S\144\05_Rdy_xpl_1.dgn

8/23/99



PROJ. REFERENCE NO.	SHEET NO.
R-4705	X-145

150 140 130 120 110 100 90 80 70 60 50 40 30 20 10 0 10 20 30 40 50 60 70 80 90 100 110 120 130 140 150






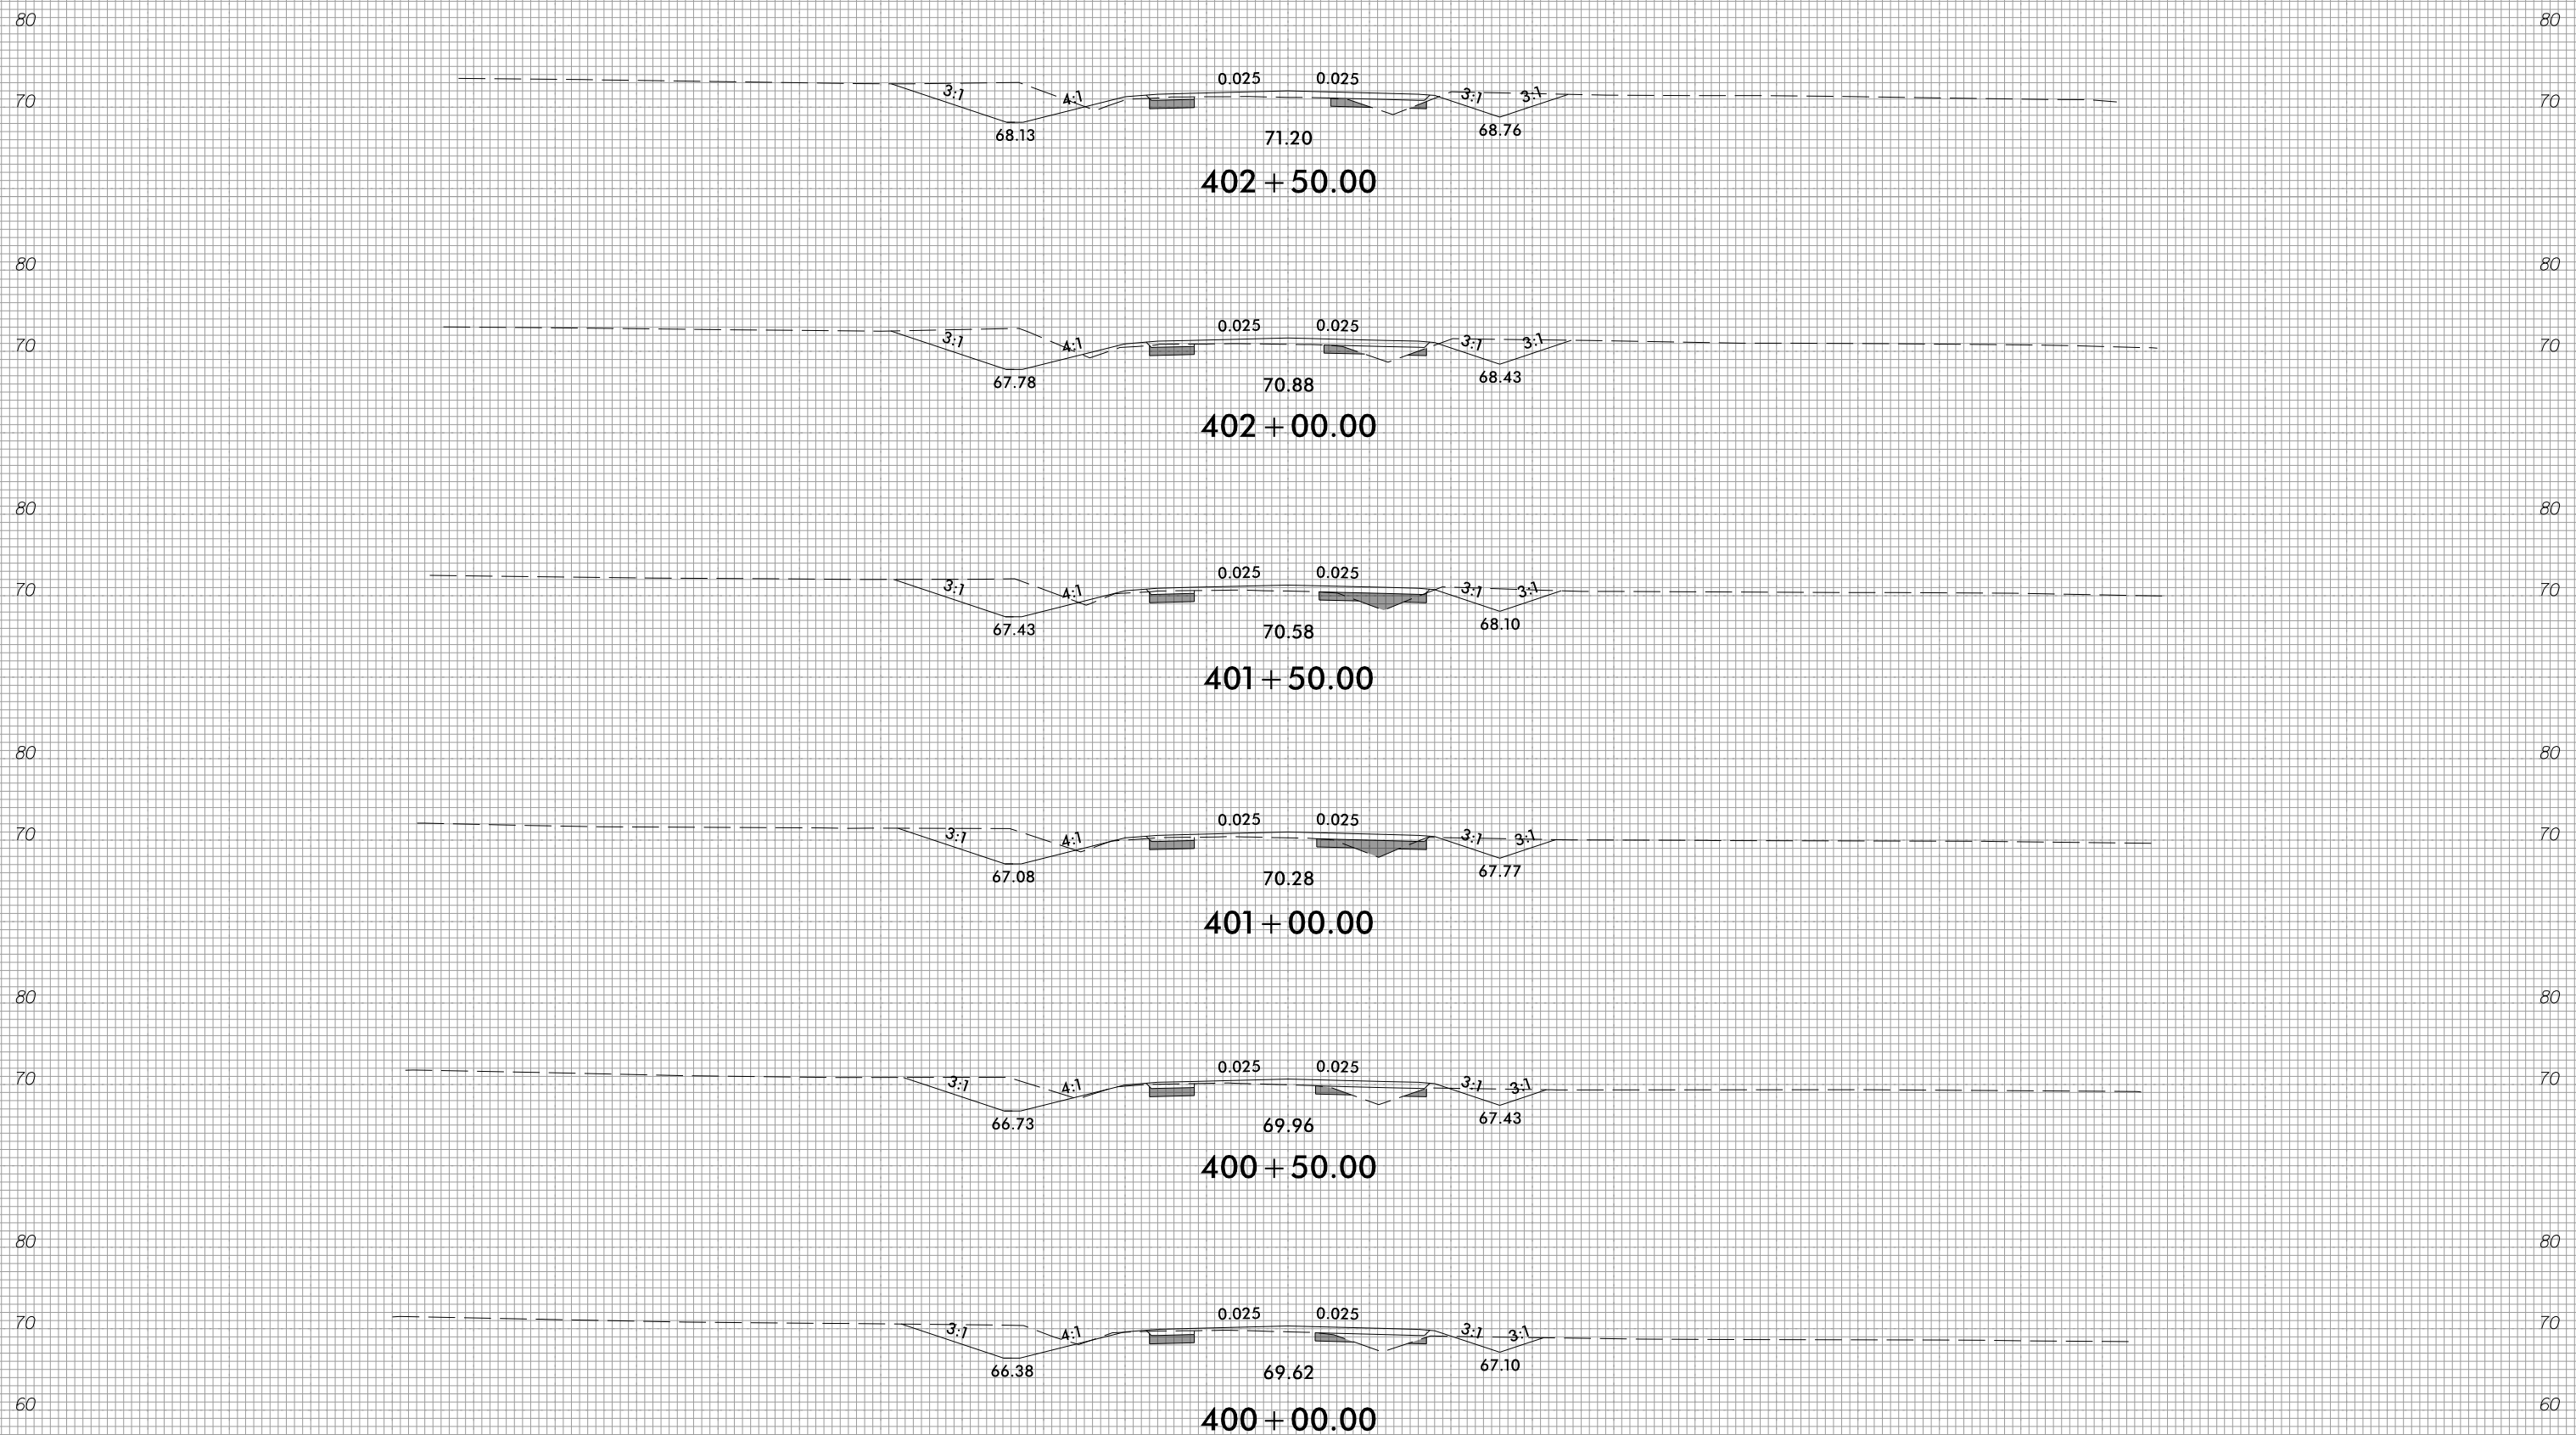


150 140 130 120 110 100 90 80 70 60 50 40 30 20 10 0 10 20 30 40 50 60 70 80 90 100 110 120 130 140 150

3/28/2022
 T:\S\F\4705_Rdy_xpl_1.dgn









150 140 130 120 110 100 90 80 70 60 50 40 30 20 10 0 10 20 30 40 50 60 70 80 90 100 110 120 130 140 150

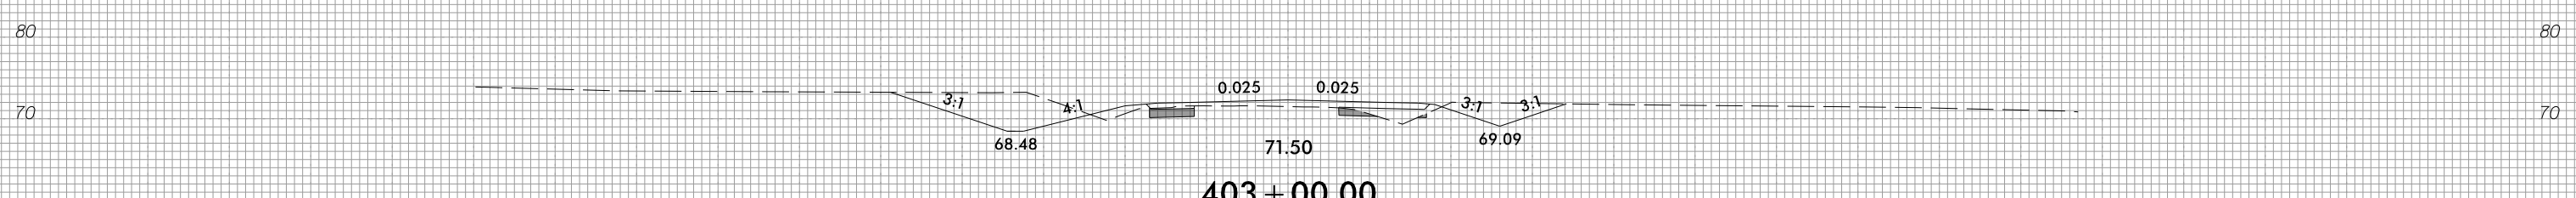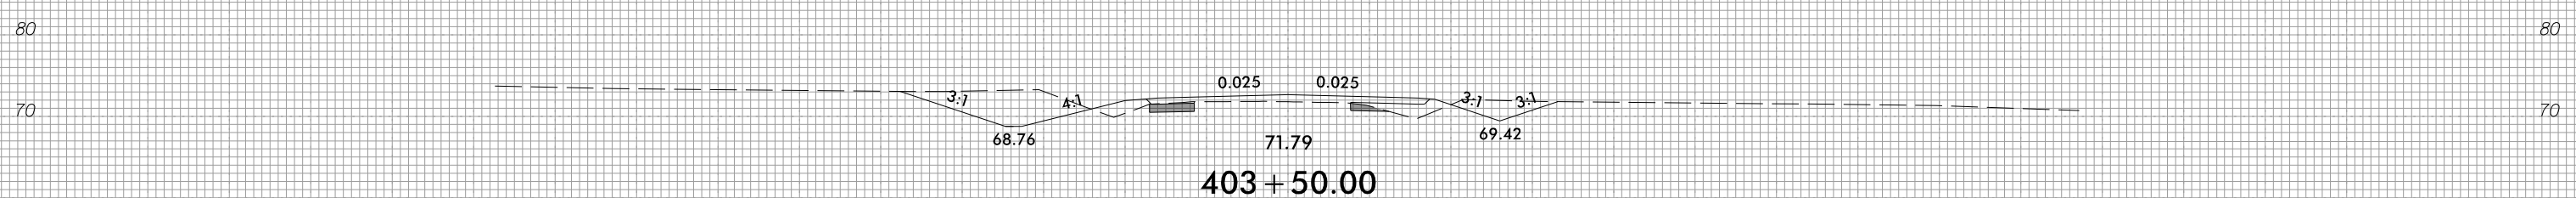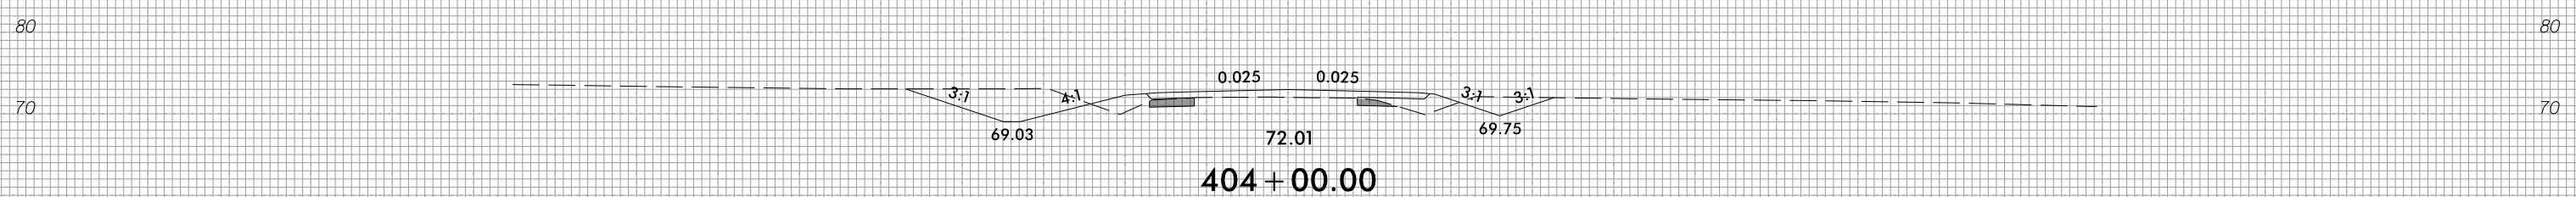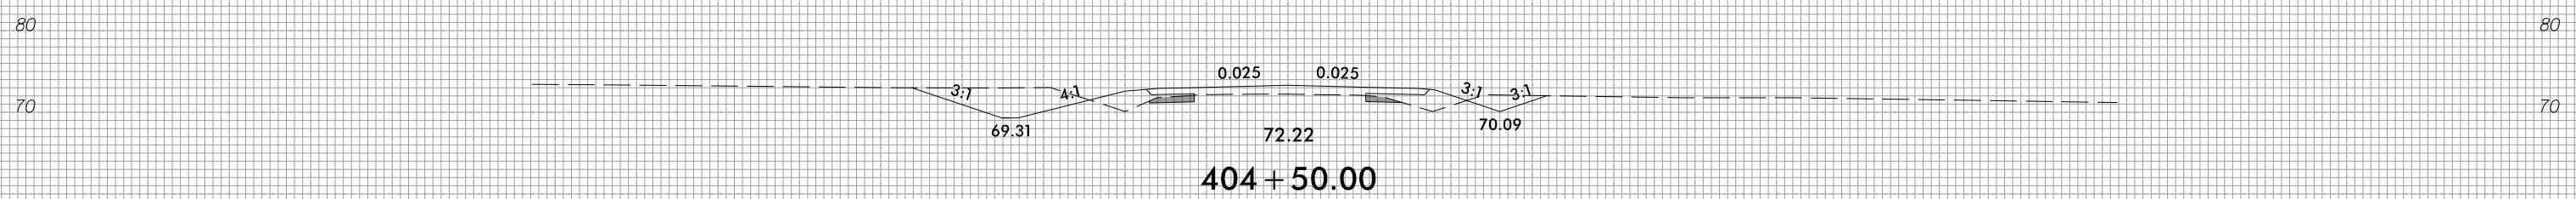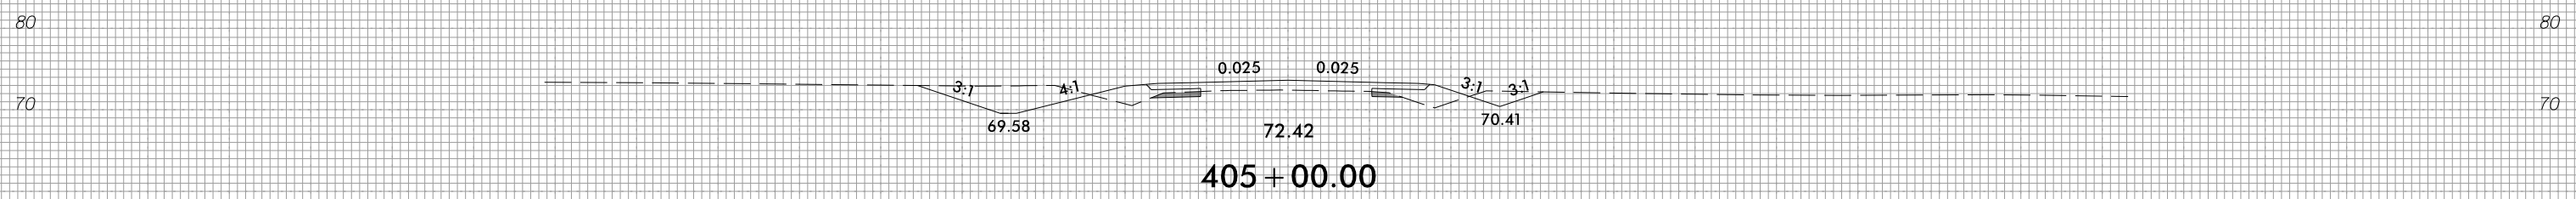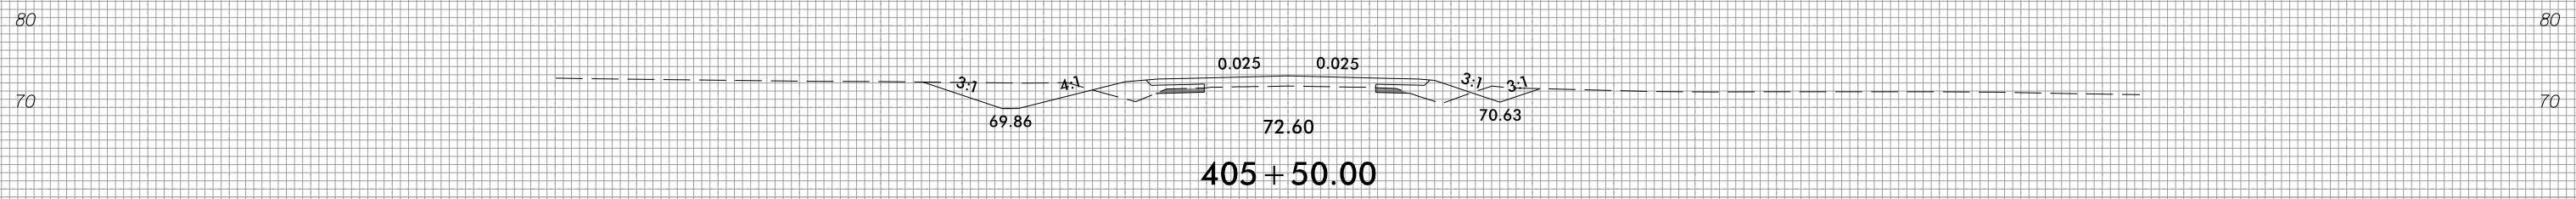







150 140 130 120 110 100 90 80 70 60 50 40 30 20 10 0 10 20 30 40 50 60 70 80 90 100 110 120 130 140 150

150 140 130 120 110 100 90 80 70 60 50 40 30 20 10 0 10 20 30 40 50 60 70 80 90 100 110 120 130 140 150

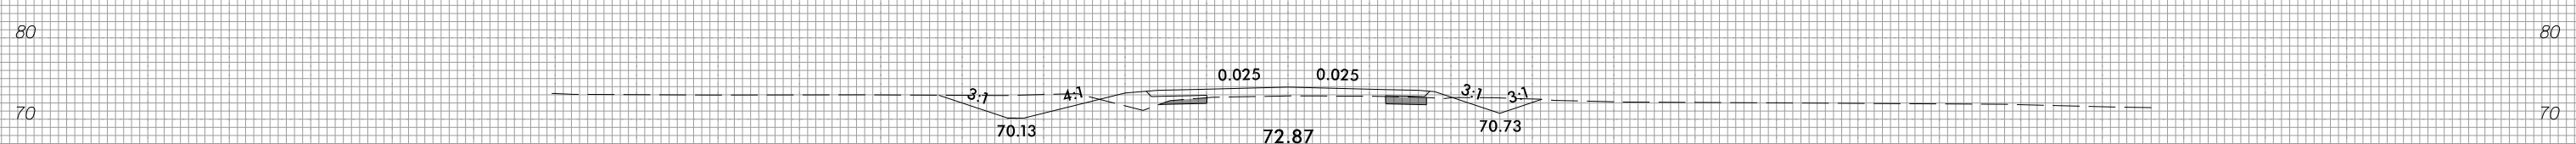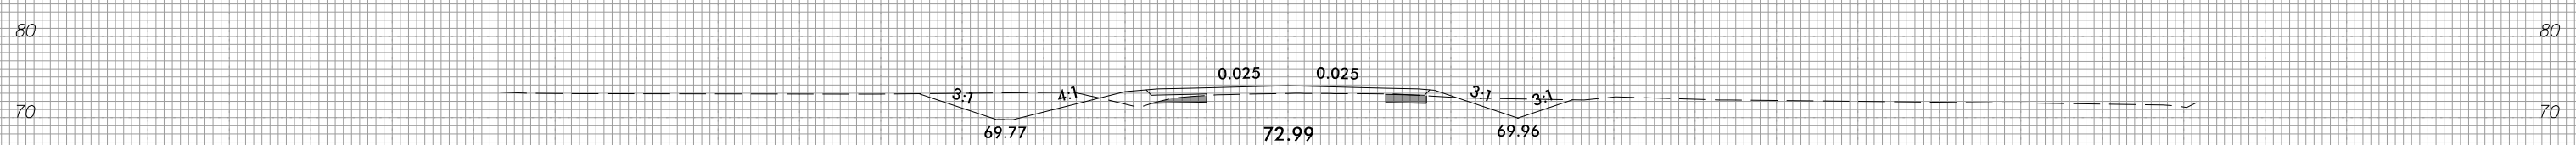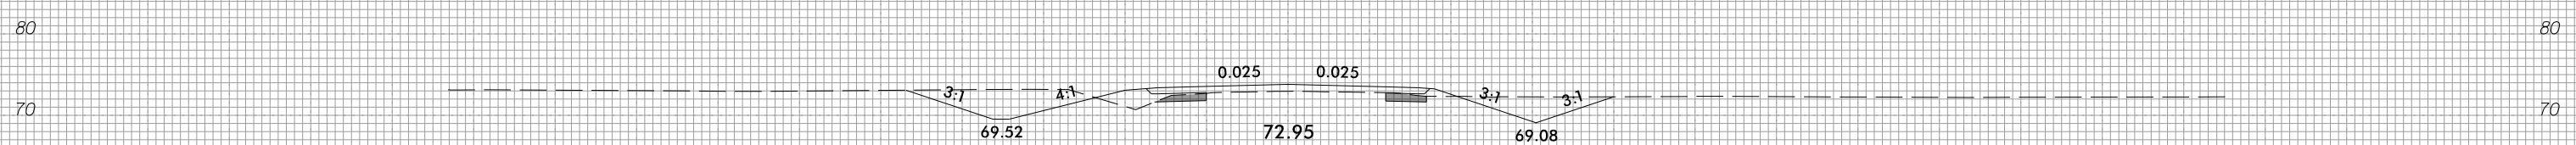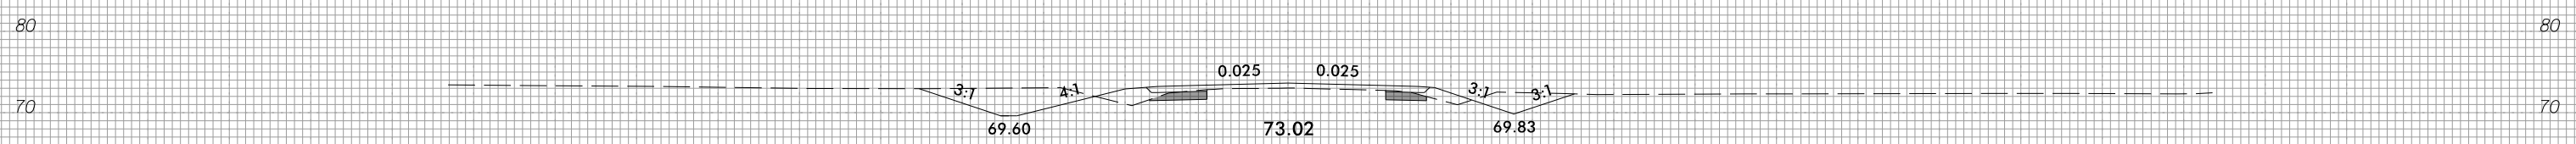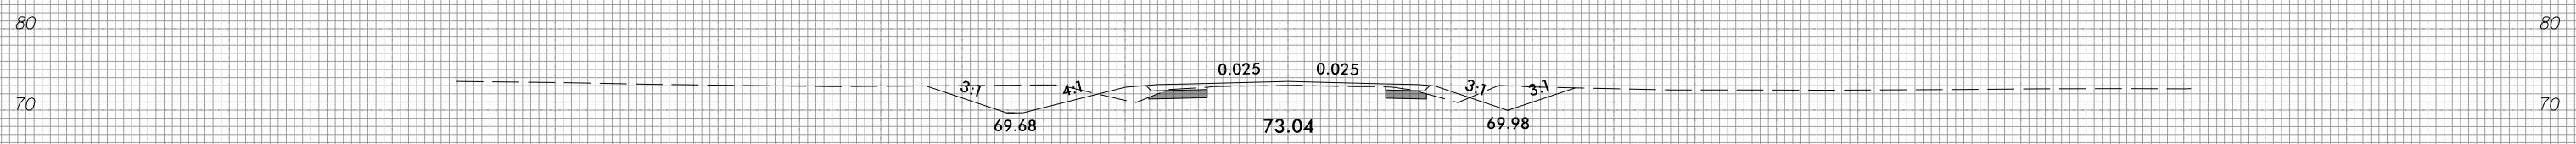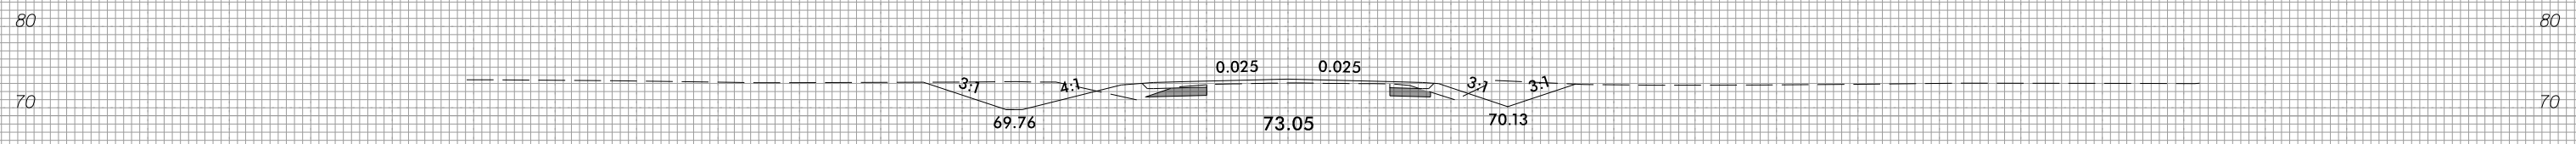

150 140 130 120 110 100 90 80 70 60 50 40 30 20 10 0 10 20 30 40 50 60 70 80 90 100 110 120 130 140 150

150 140 130 120 110 100 90 80 70 60 50 40 30 20 10 0 10 20 30 40 50 60 70 80 90 100 110 120 130 140 150

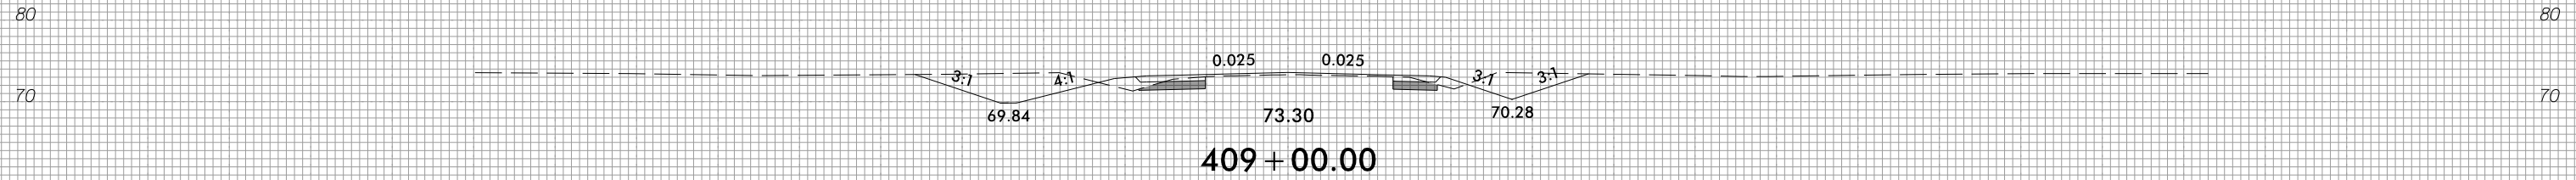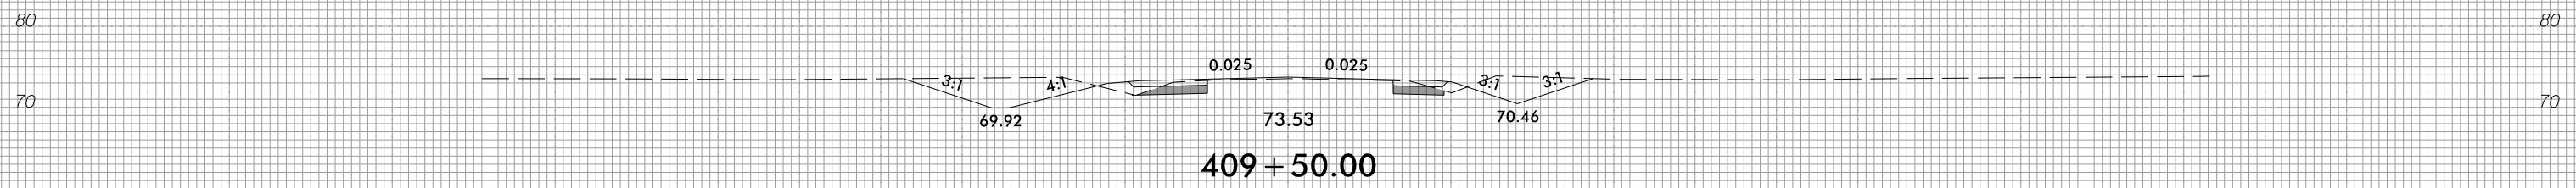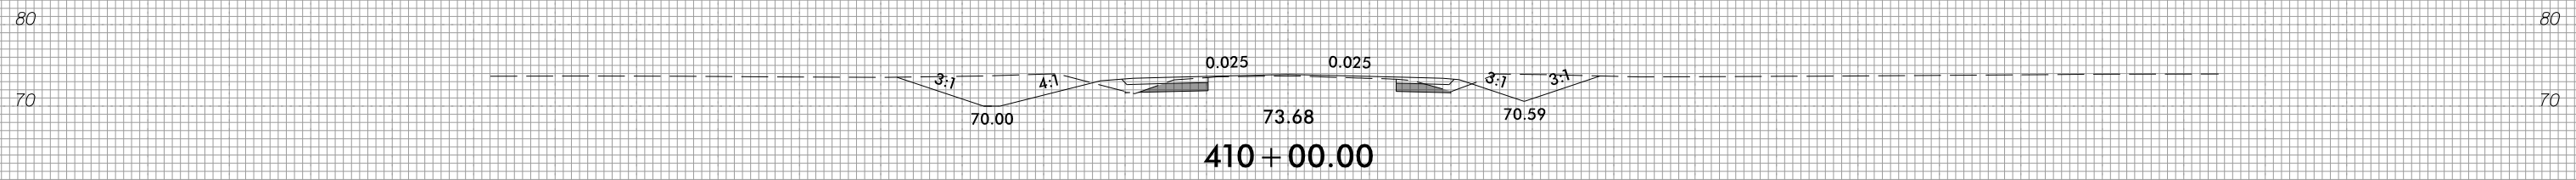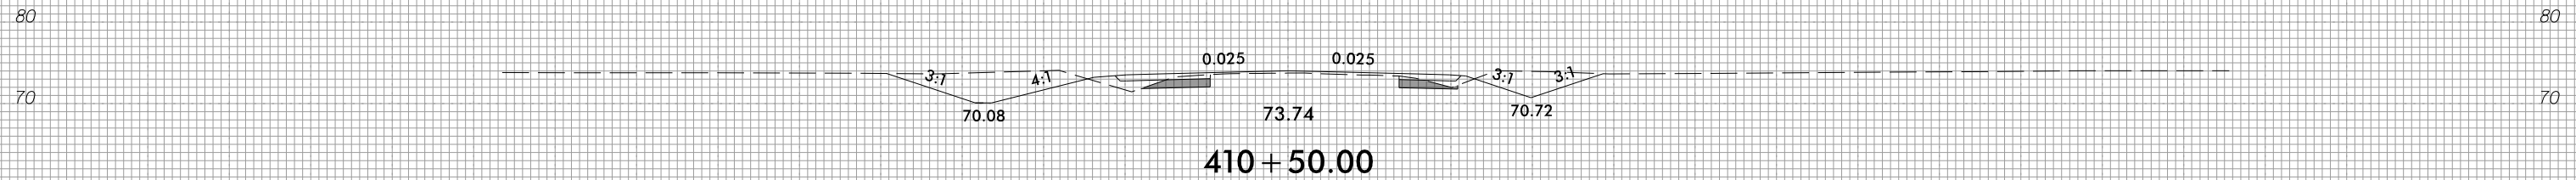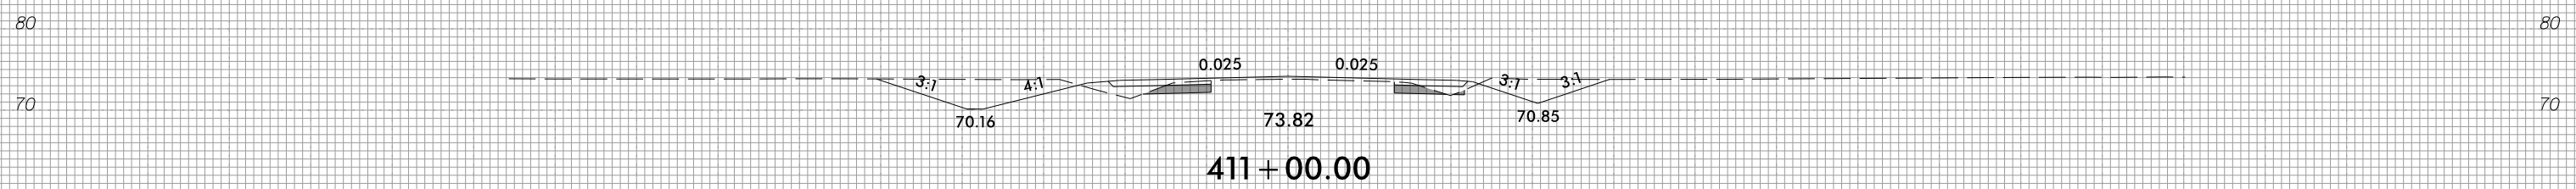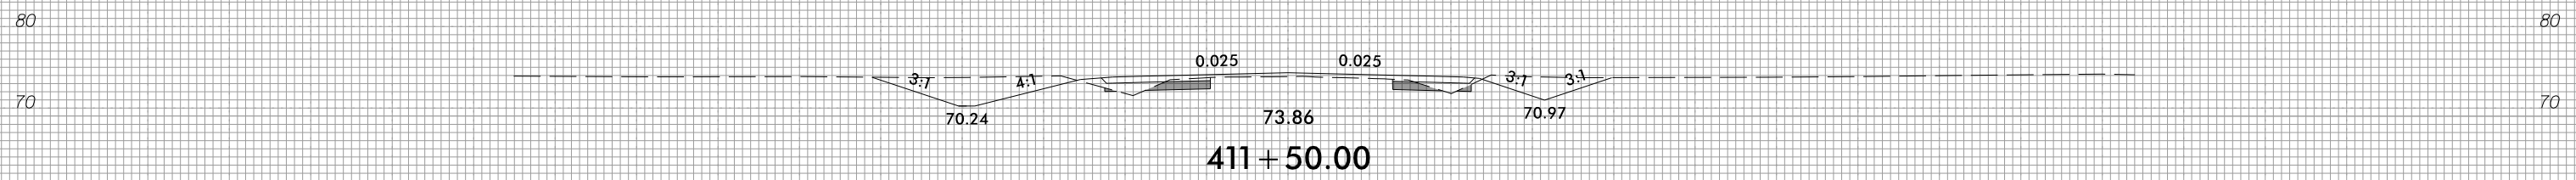

150 140 130 120 110 100 90 80 70 60 50 40 30 20 10 0 10 20 30 40 50 60 70 80 90 100 110 120 130 140 150


8/23/99



PROJ. REFERENCE NO.
R-4705

SHEET NO.
X-149

150 140 130 120 110 100 90 80 70 60 50 40 30 20 10 0 10 20 30 40 50 60 70 80 90 100 110 120 130 140 150

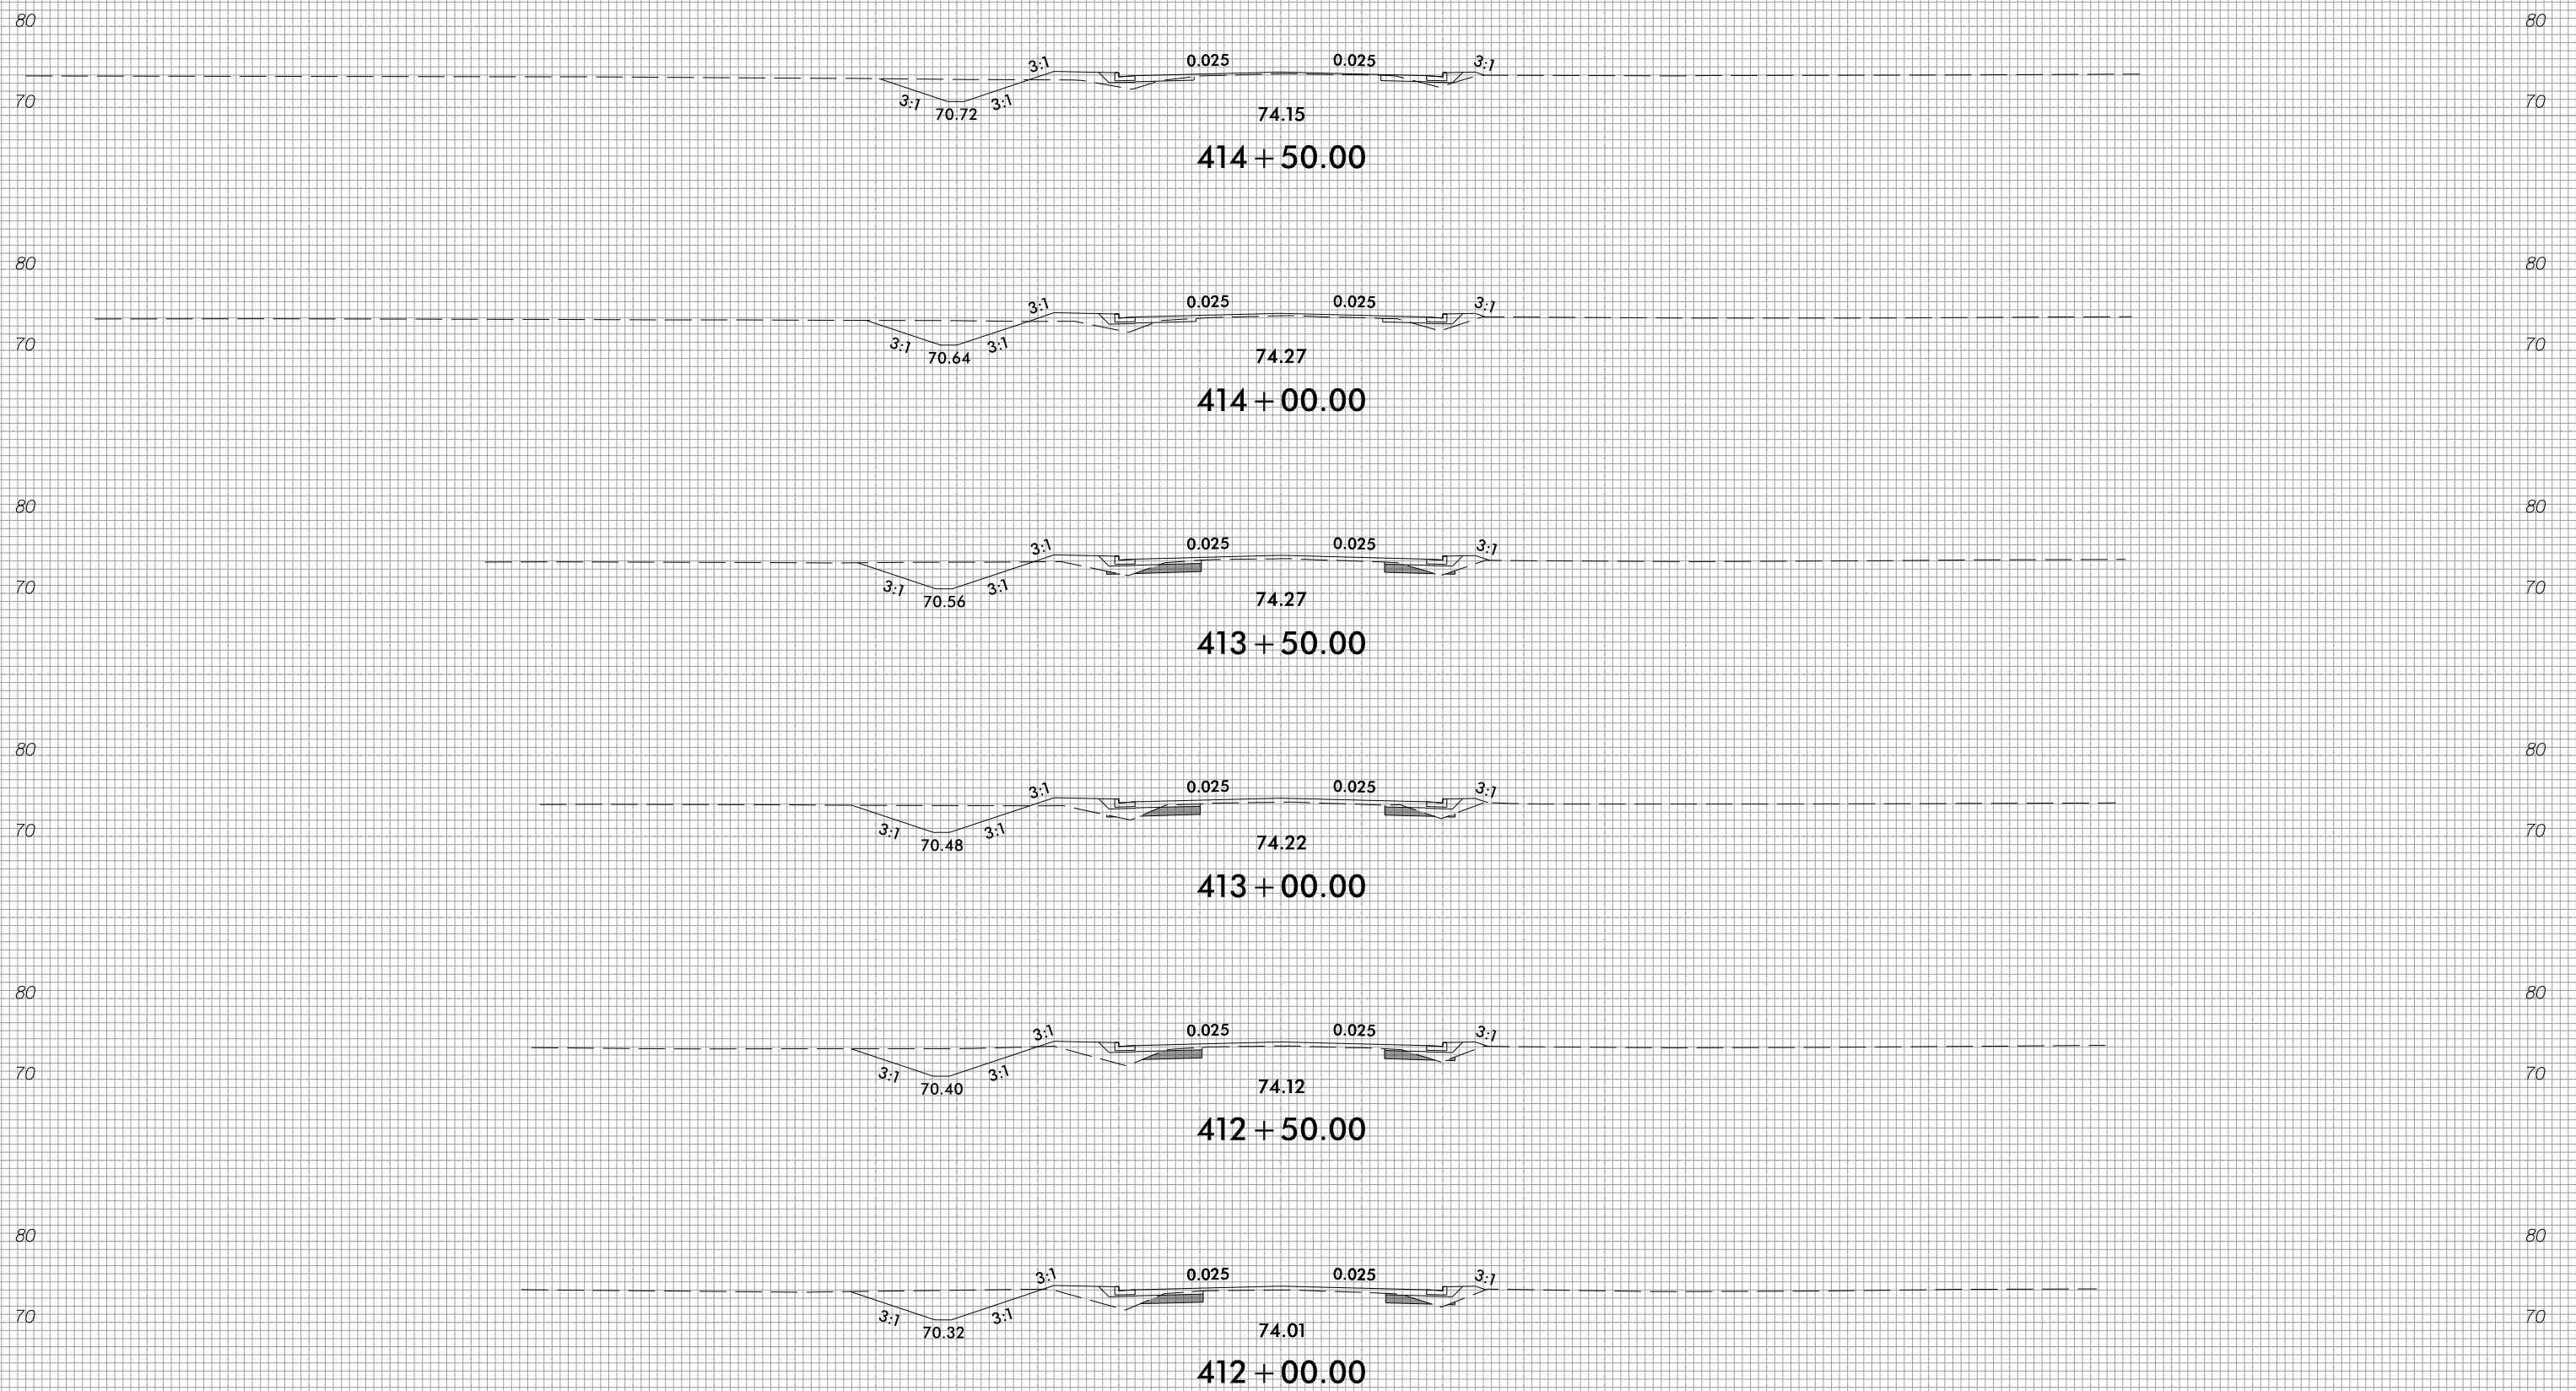

150 140 130 120 110 100 90 80 70 60 50 40 30 20 10 0 10 20 30 40 50 60 70 80 90 100 110 120 130 140 150

3/28/2022
I:\S\1405_Rdy_xpl_1.dgn
I:\S\1405_Rdy_xpl_1.dgn


8/23/99



PROJ. REFERENCE NO.
R-4705

SHEET NO.
X-150

150 140 130 120 110 100 90 80 70 60 50 40 30 20 10 0 10 20 30 40 50 60 70 80 90 100 110 120 130 140 150

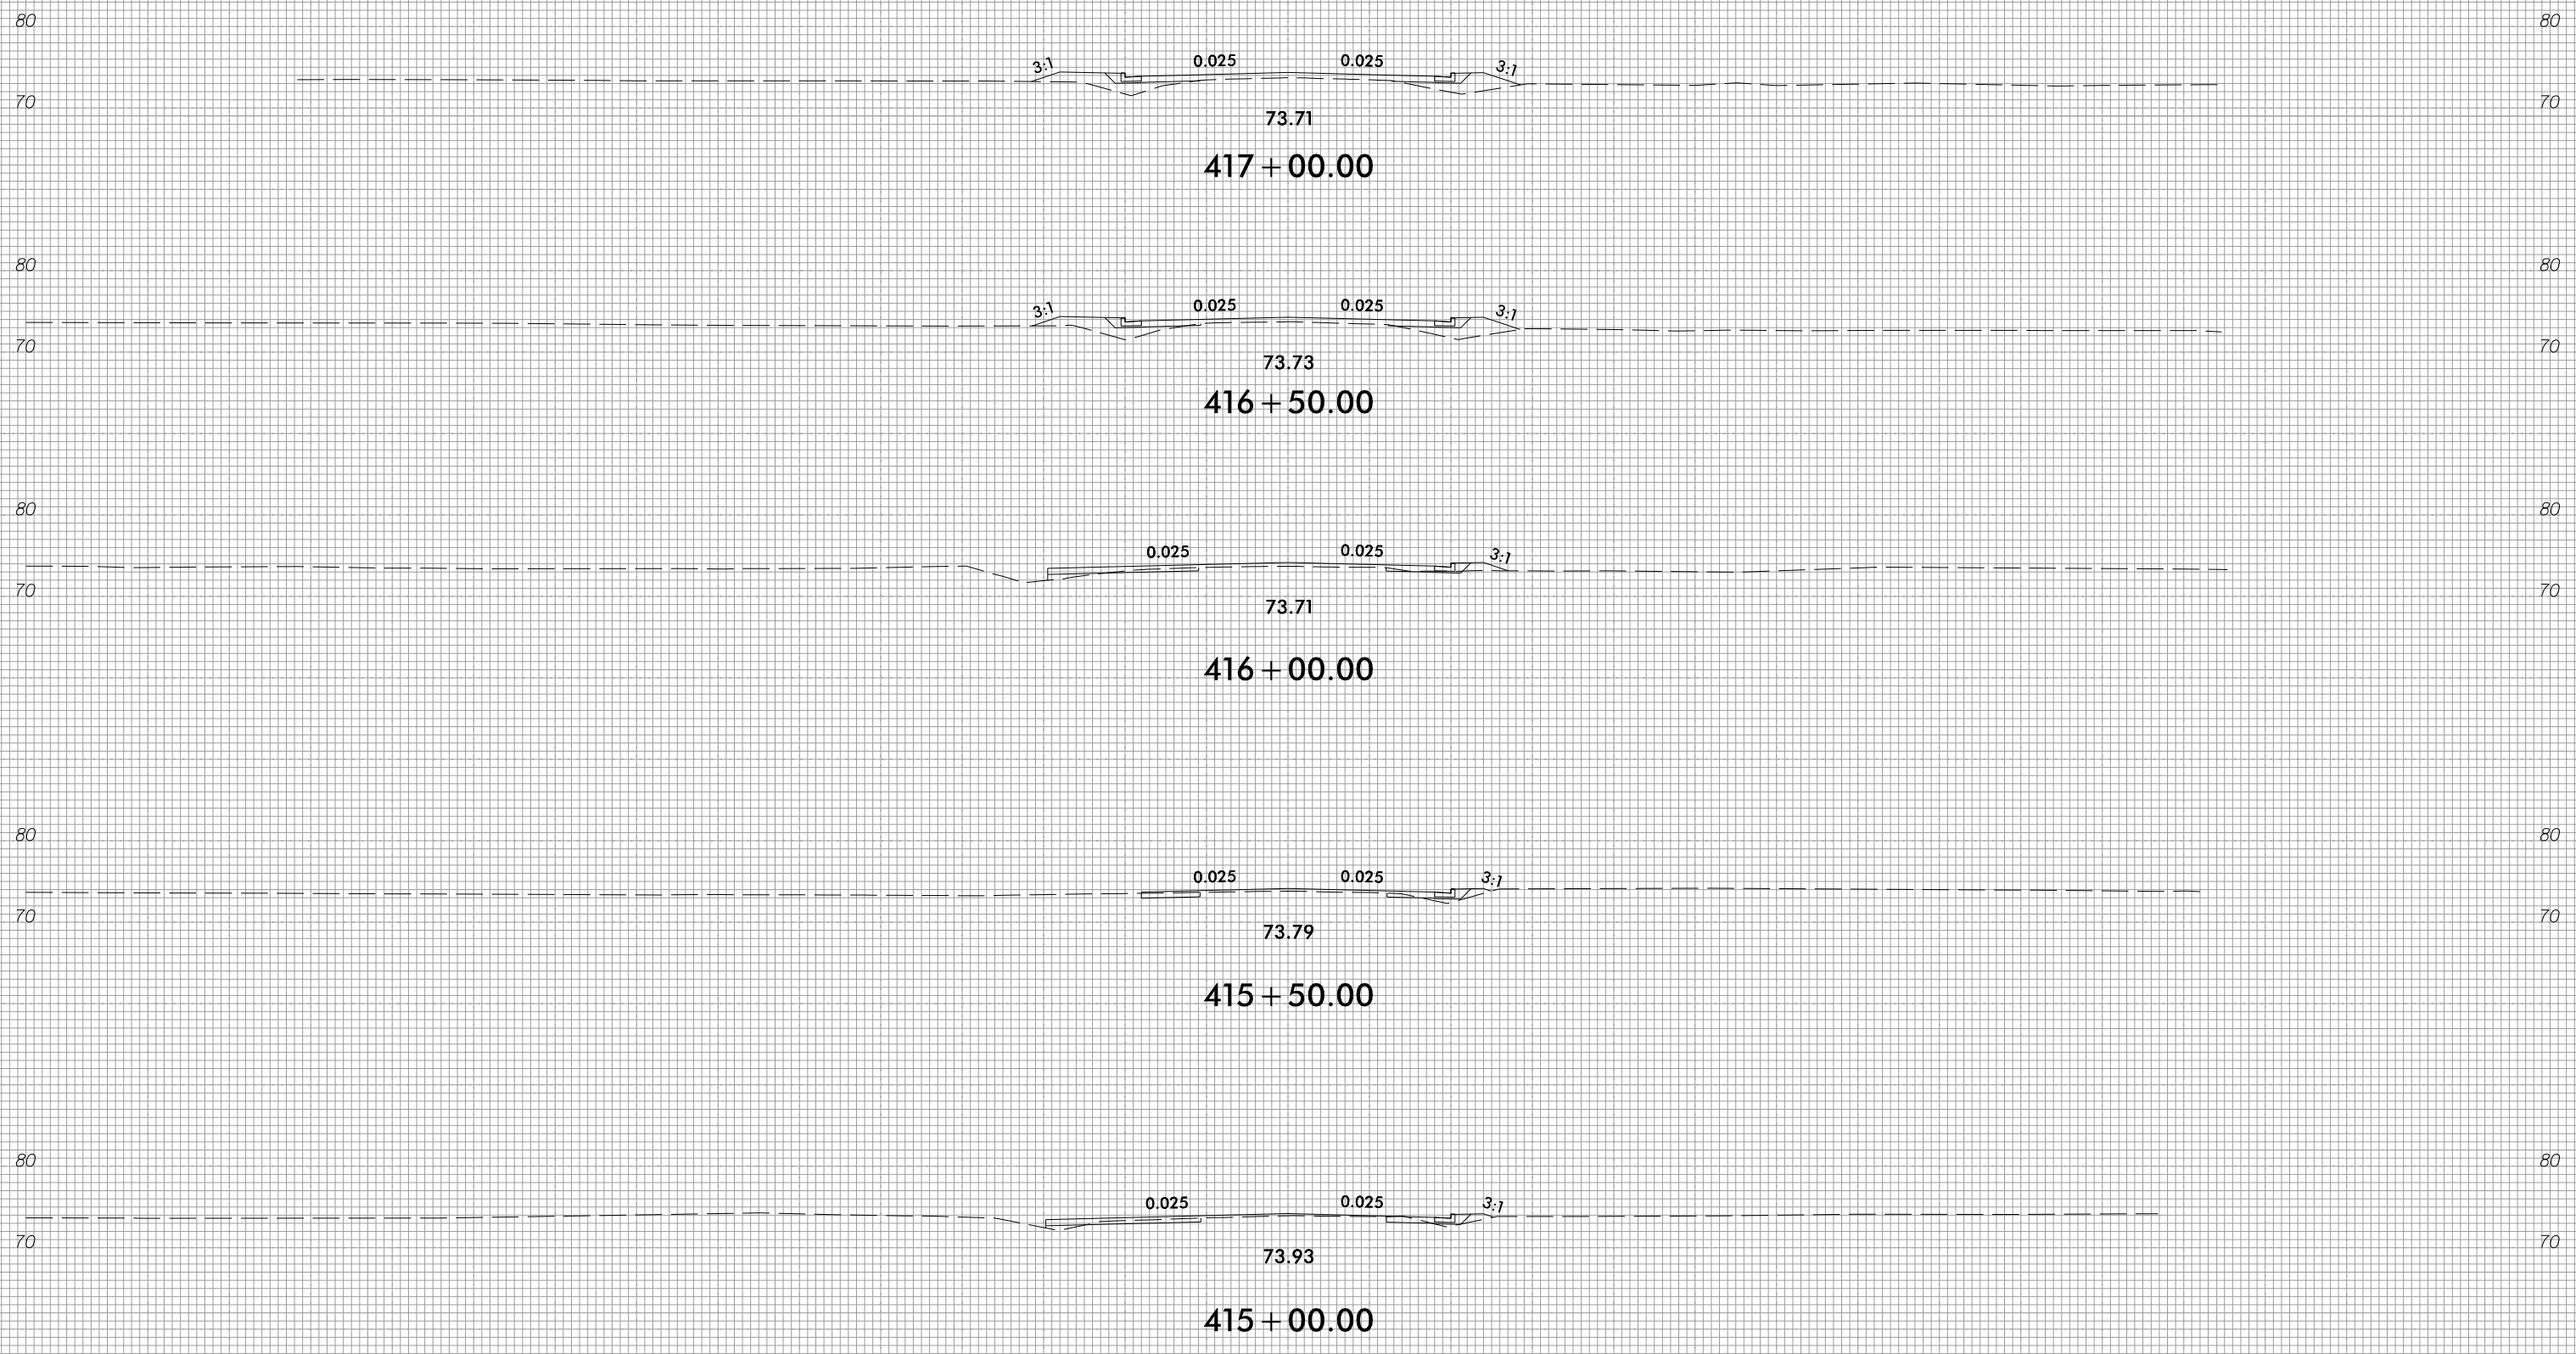


150 140 130 120 110 100 90 80 70 60 50 40 30 20 10 0 10 20 30 40 50 60 70 80 90 100 110 120 130 140 150


3/28/2022
I:\S\1405_Rdy_xpl_1.dgn




150 140 130 120 110 100 90 80 70 60 50 40 30 20 10 0 10 20 30 40 50 60 70 80 90 100 110 120 130 140 150

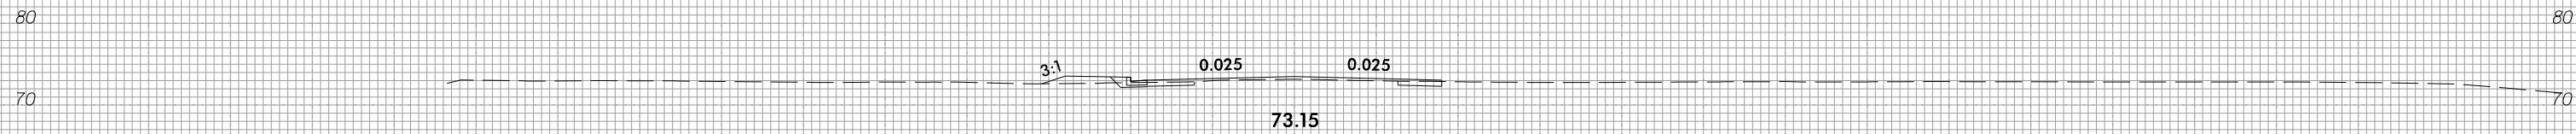


419 + 50.00

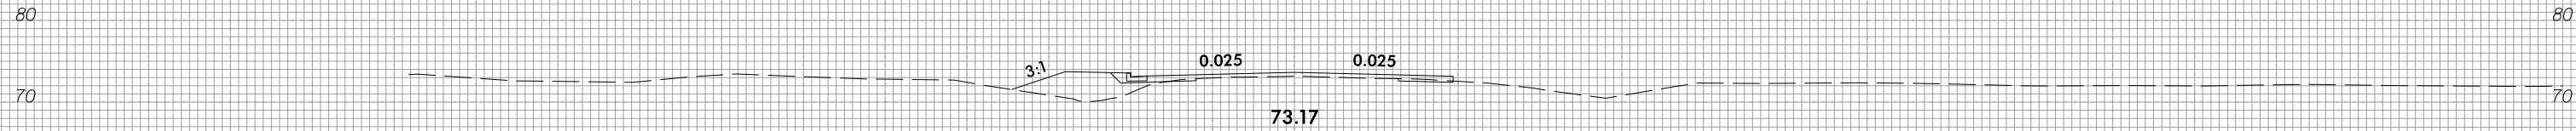


419 + 00.00

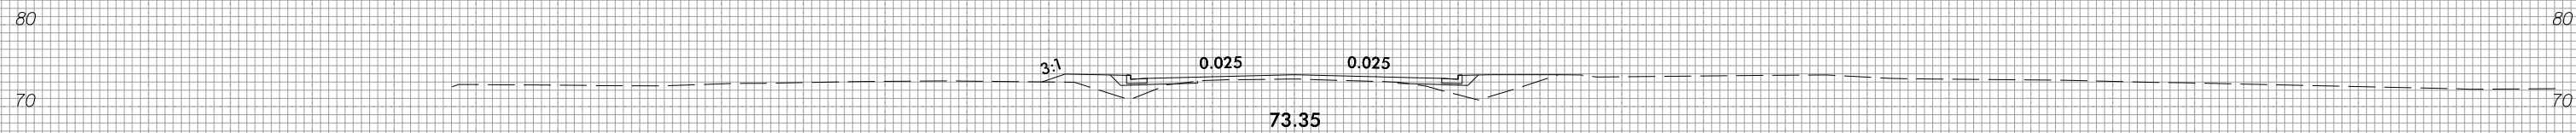

418 + 50.00

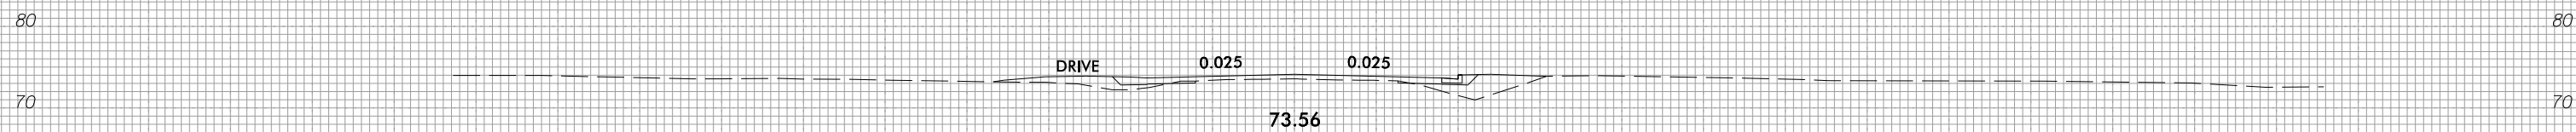

418 + 00.00

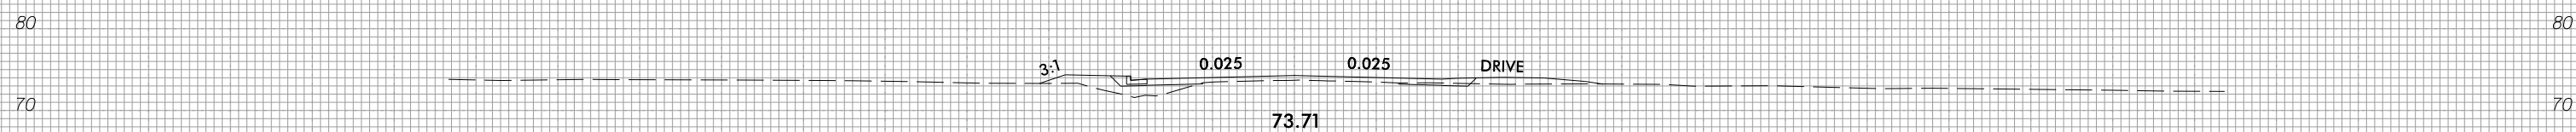

417 + 50.00



150 140 130 120 110 100 90 80 70 60 50 40 30 20 10 0 10 20 30 40 50 60 70 80 90 100 110 120 130 140 150







8/23/99



PROJ. REFERENCE NO.
R-4705

SHEET NO.
X-152







150 140 130 120 110 100 90 80 70 60 50 40 30 20 10 0 10 20 30 40 50 60 70 80 90 100 110 120 130 140 150

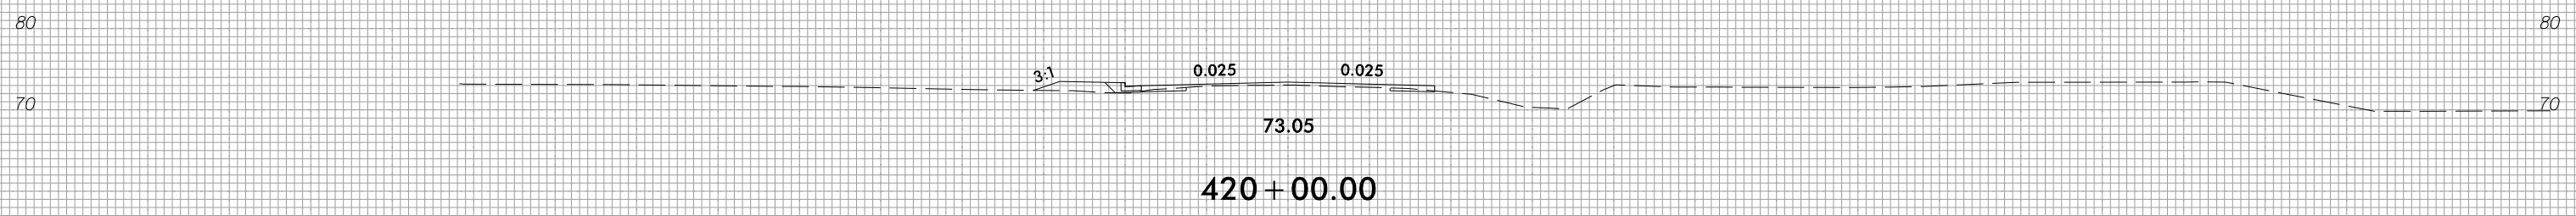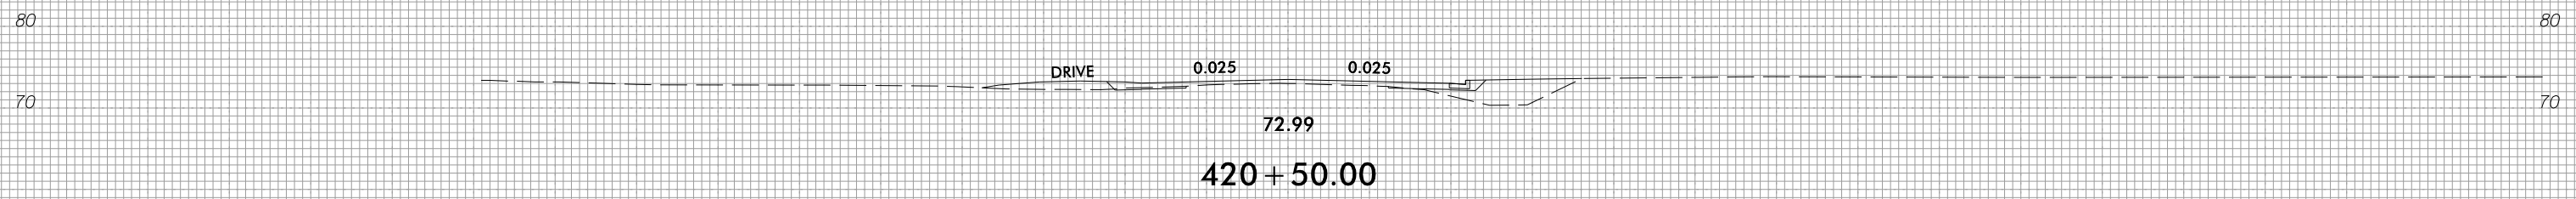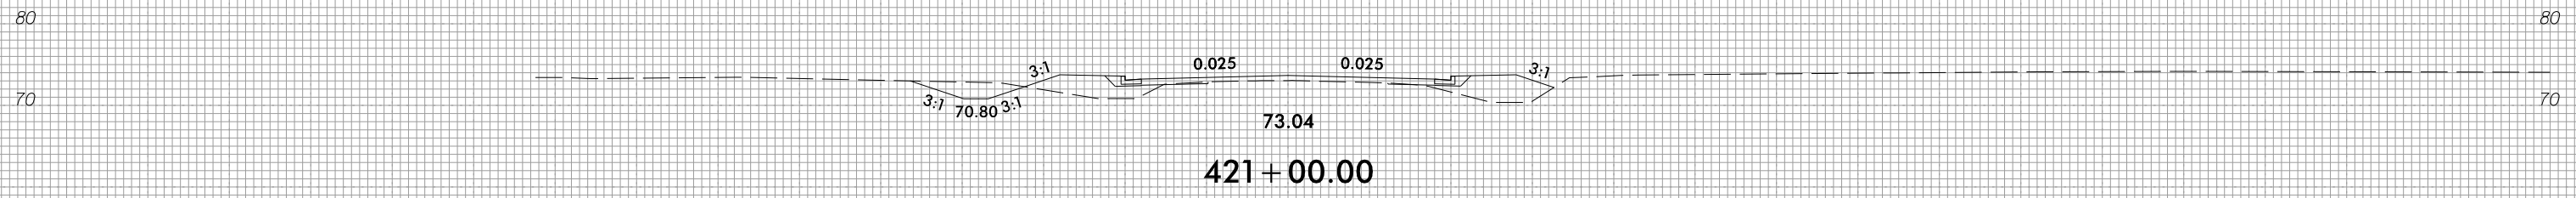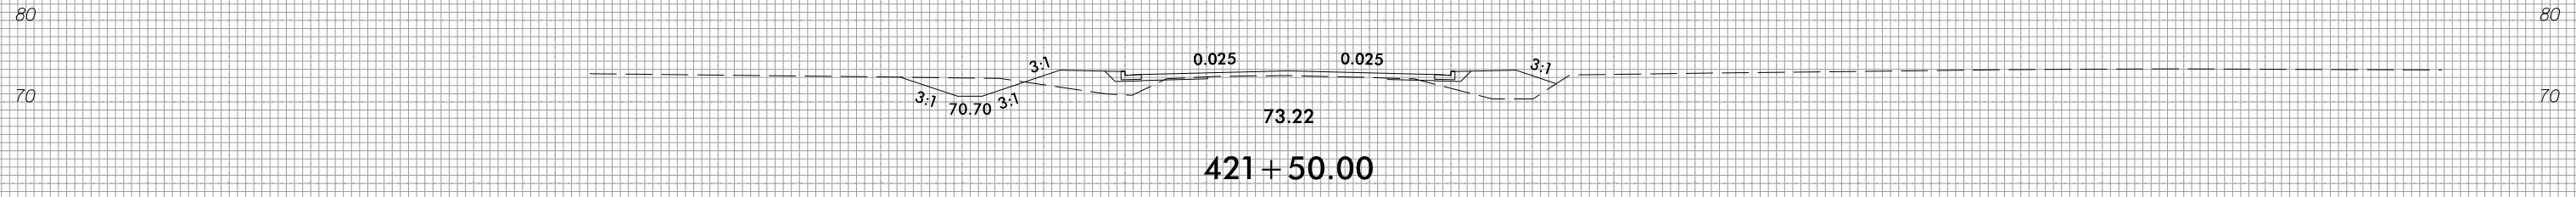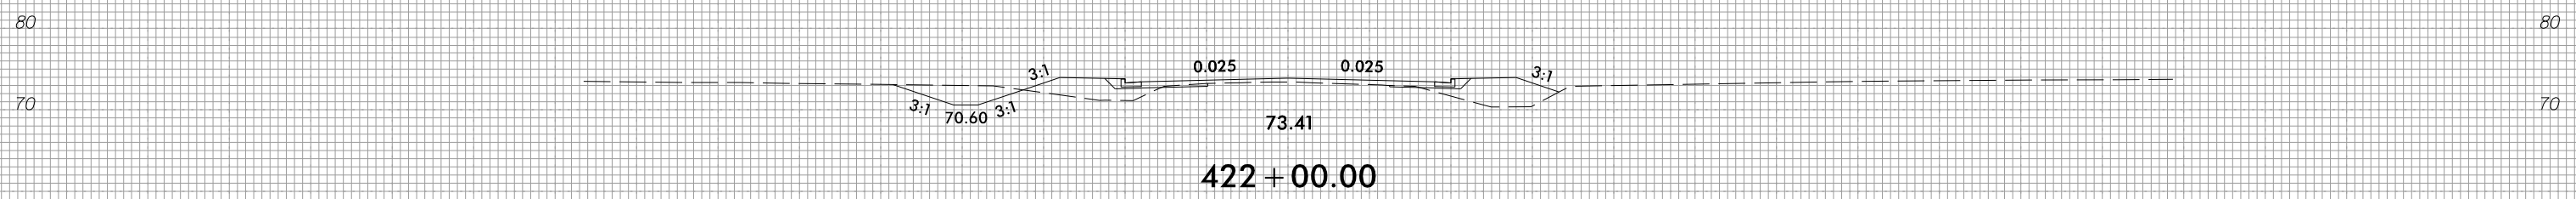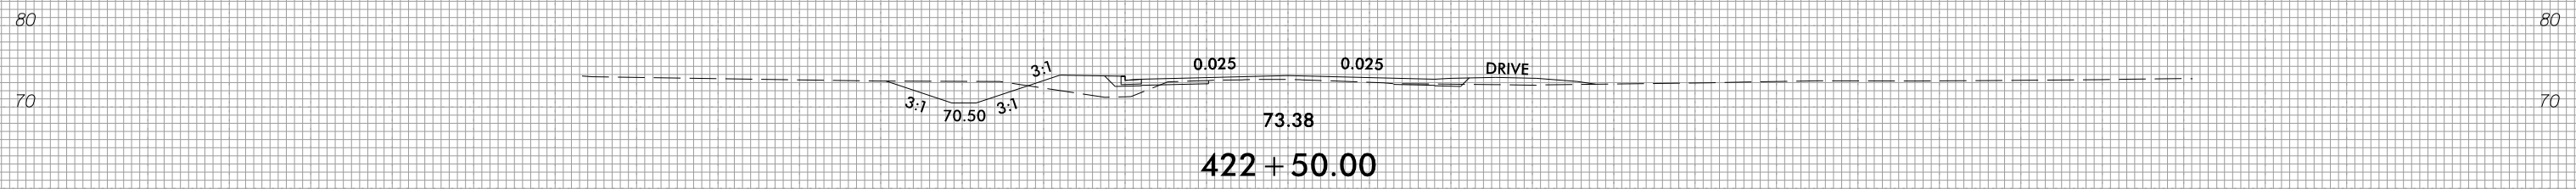

150 140 130 120 110 100 90 80 70 60 50 40 30 20 10 0 10 20 30 40 50 60 70 80 90 100 110 120 130 140 150







3/28/2022
I:\S\4705_Rdy_xpl.l.dgn

150 140 130 120 110 100 90 80 70 60 50 40 30 20 10 0 10 20 30 40 50 60 70 80 90 100 110 120 130 140 150

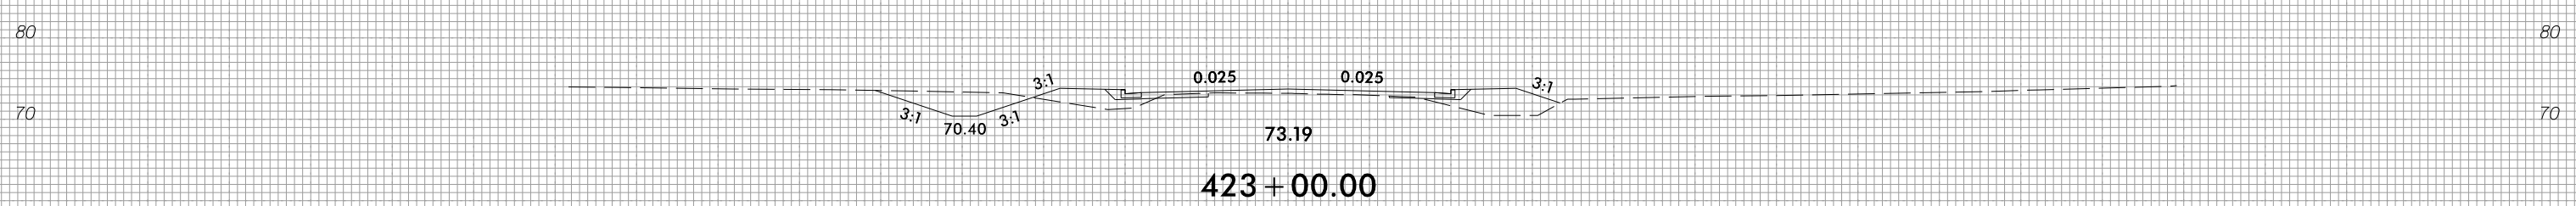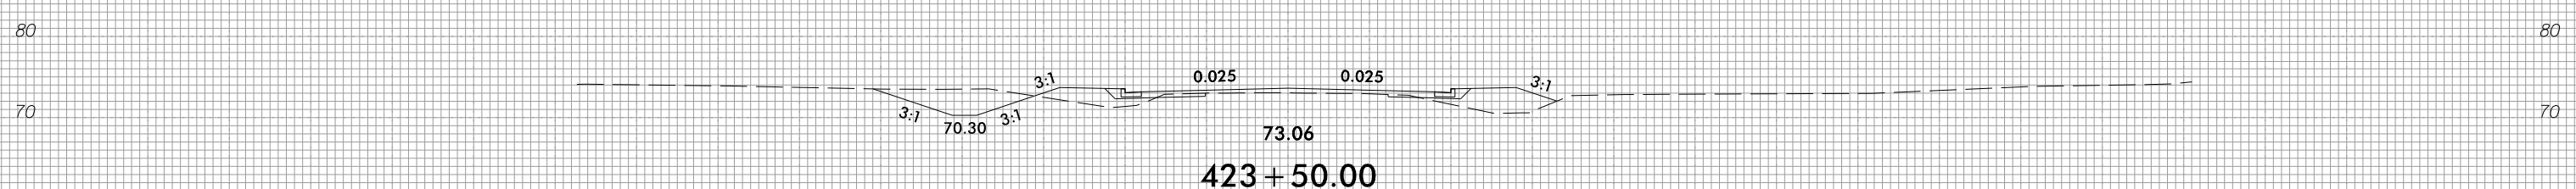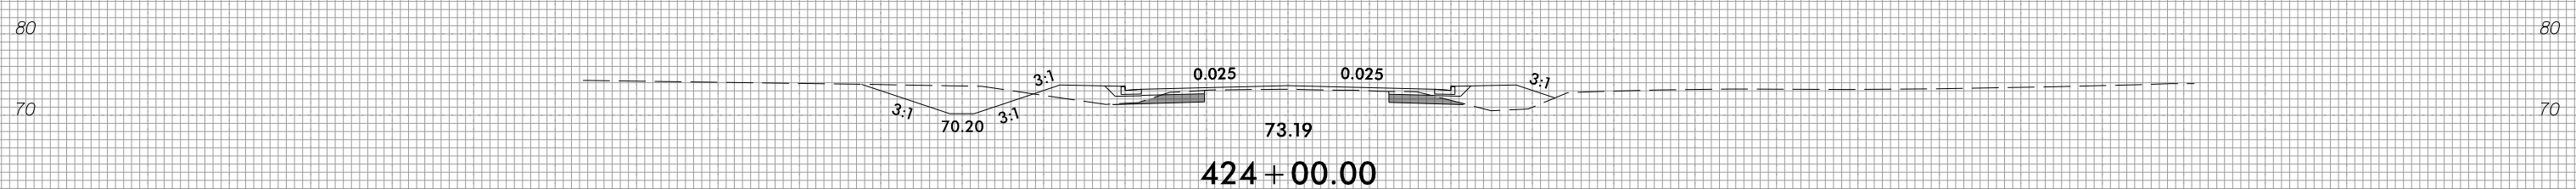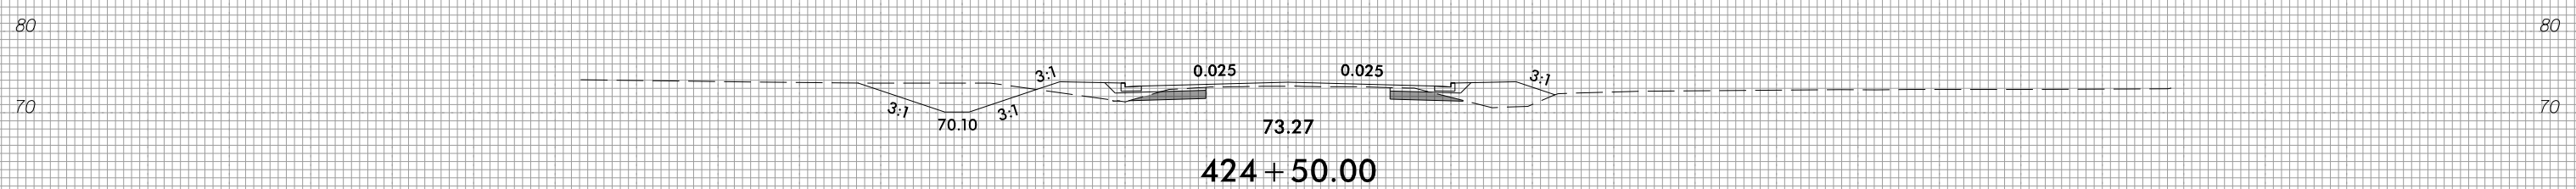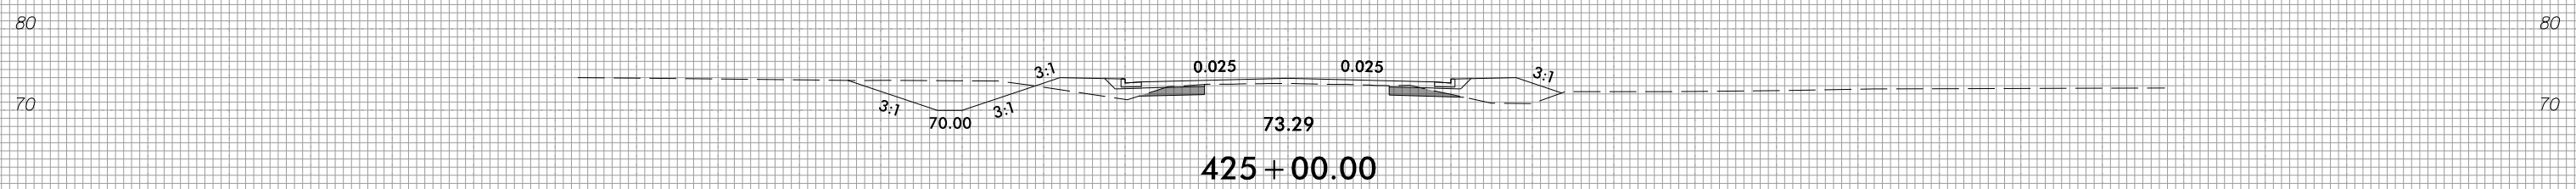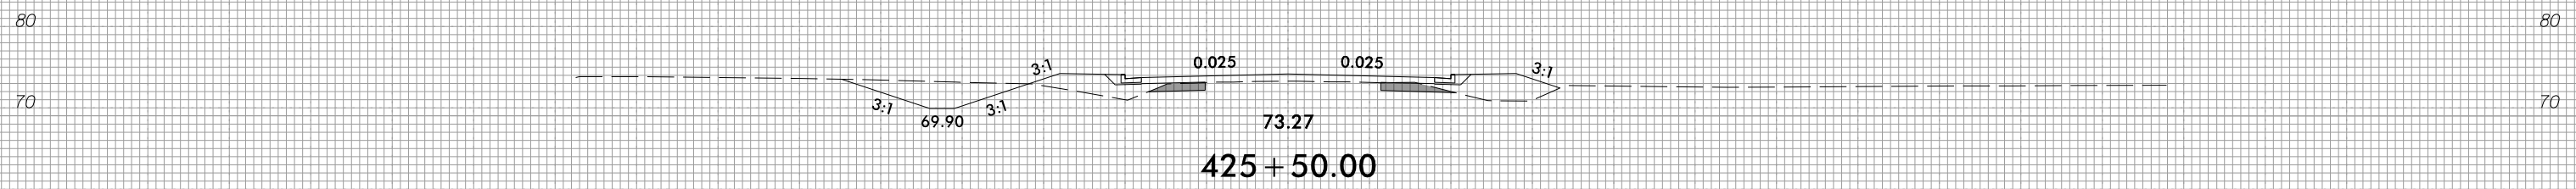







150 140 130 120 110 100 90 80 70 60 50 40 30 20 10 0 10 20 30 40 50 60 70 80 90 100 110 120 130 140 150

150 140 130 120 110 100 90 80 70 60 50 40 30 20 10 0 10 20 30 40 50 60 70 80 90 100 110 120 130 140 150

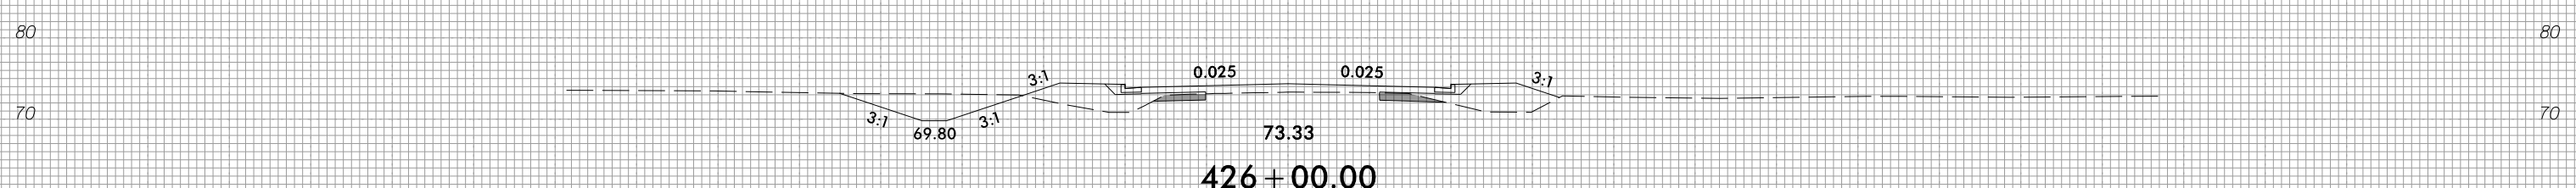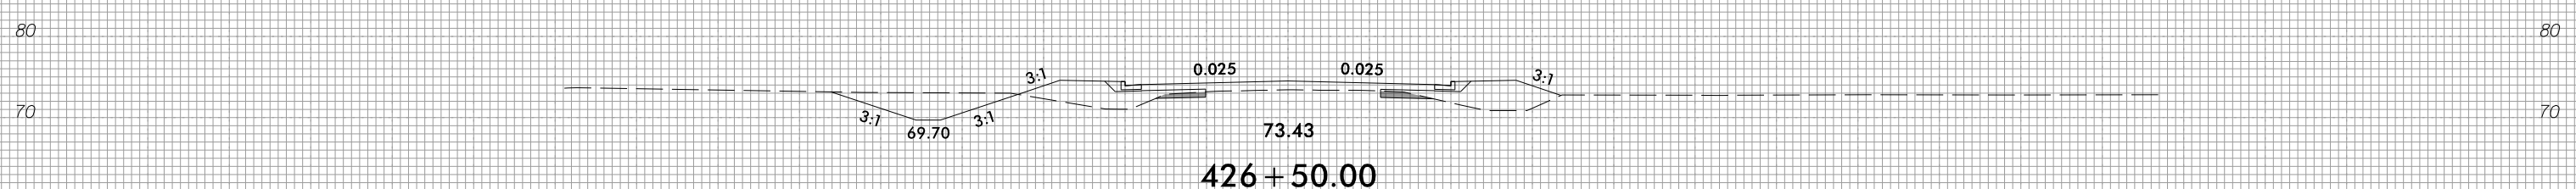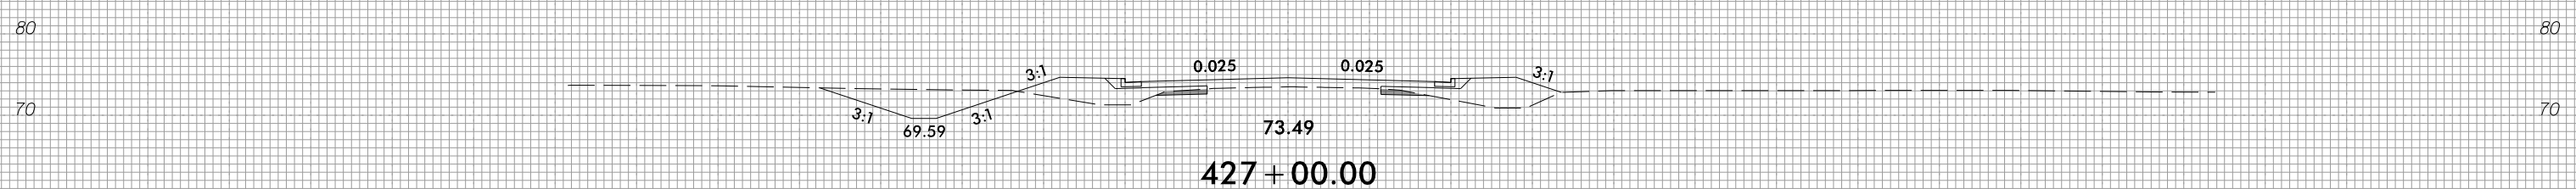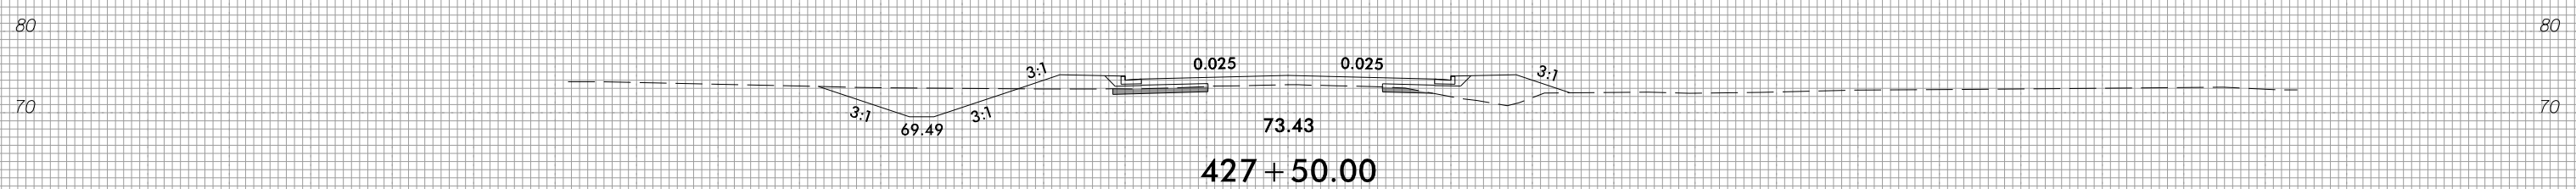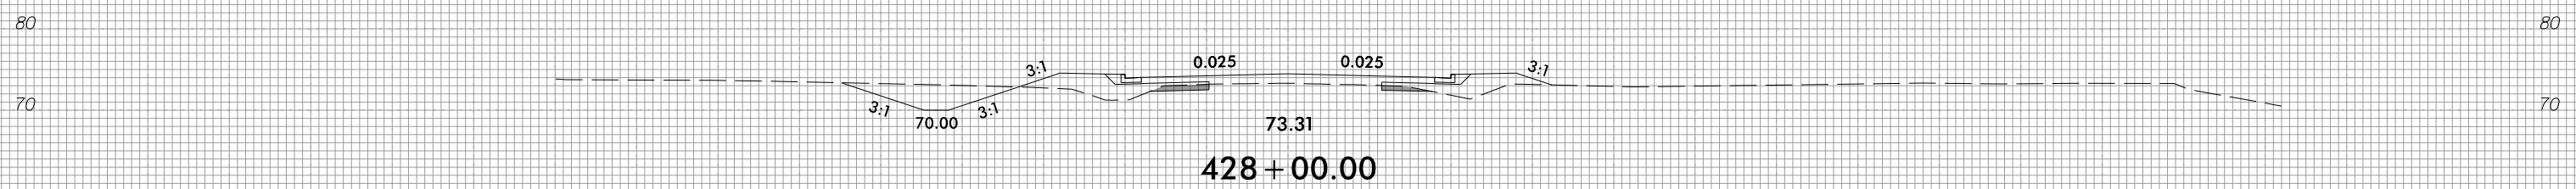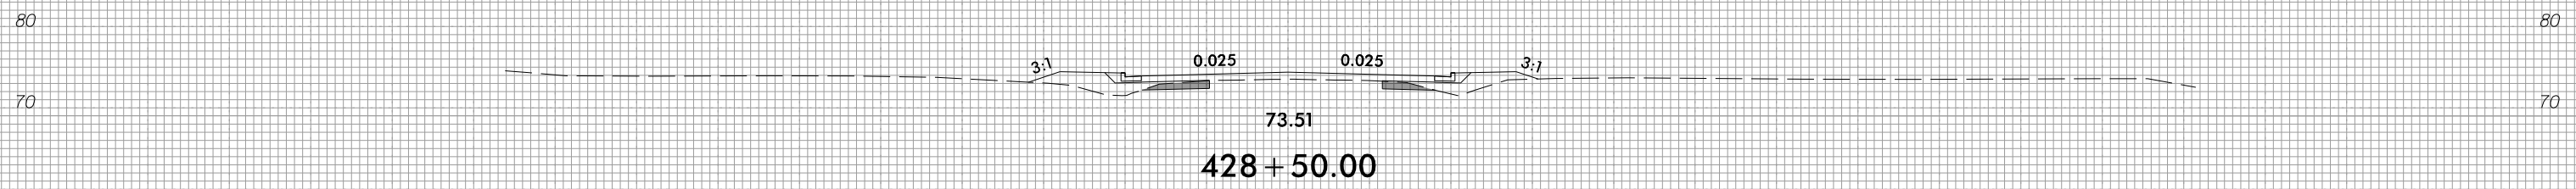

150 140 130 120 110 100 90 80 70 60 50 40 30 20 10 0 10 20 30 40 50 60 70 80 90 100 110 120 130 140 150

150 140 130 120 110 100 90 80 70 60 50 40 30 20 10 0 10 20 30 40 50 60 70 80 90 100 110 120 130 140 150

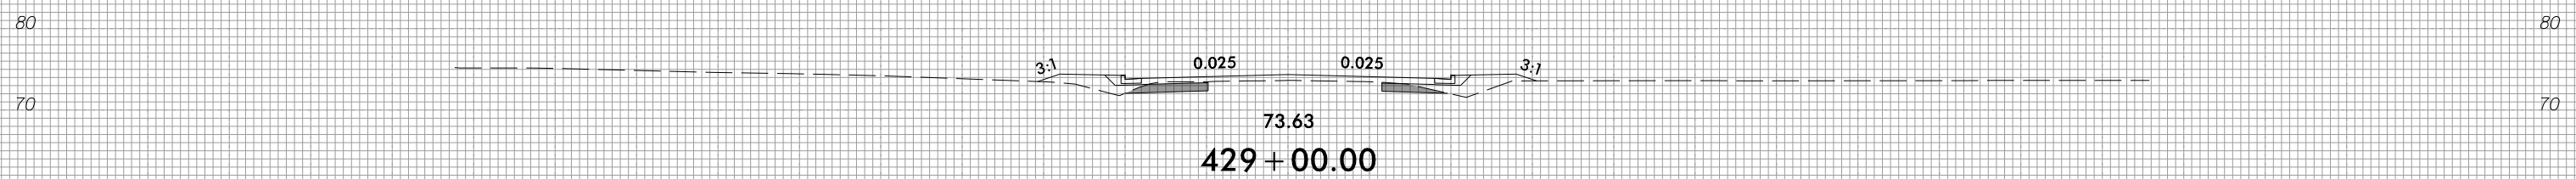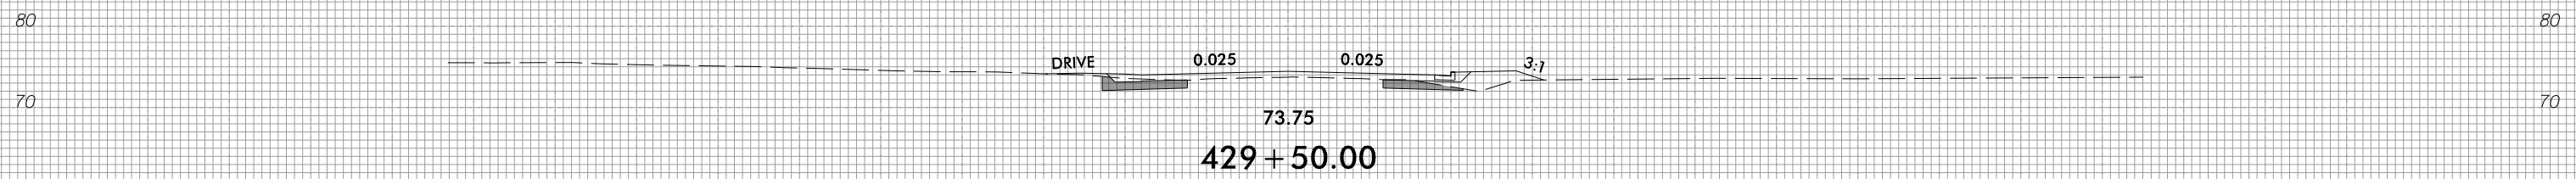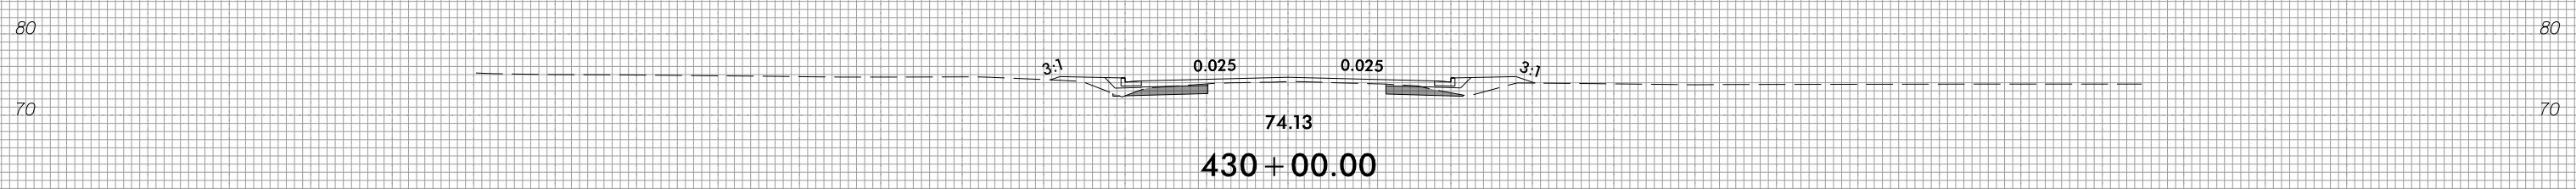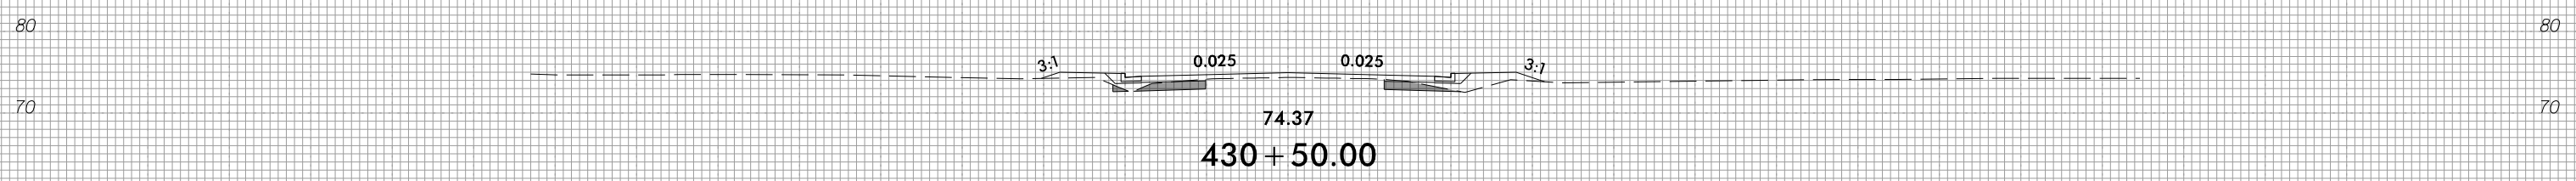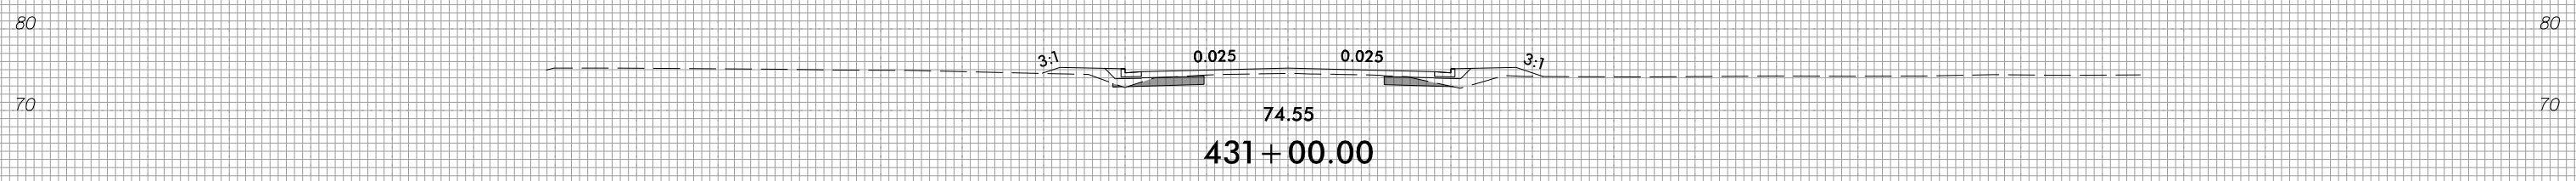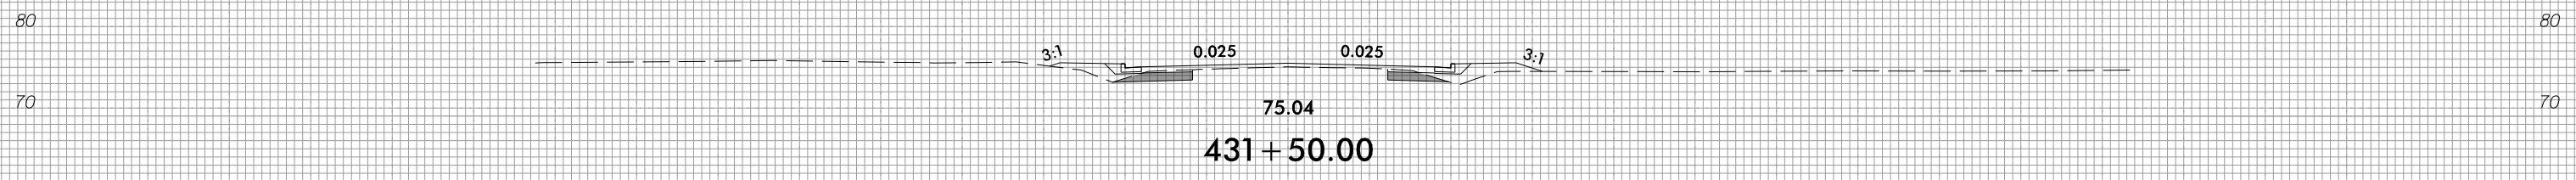

150 140 130 120 110 100 90 80 70 60 50 40 30 20 10 0 10 20 30 40 50 60 70 80 90 100 110 120 130 140 150







8/23/99



PROJ. REFERENCE NO.
R-4705

SHEET NO.
X-156

150 140 130 120 110 100 90 80 70 60 50 40 30 20 10 0 10 20 30 40 50 60 70 80 90 100 110 120 130 140 150

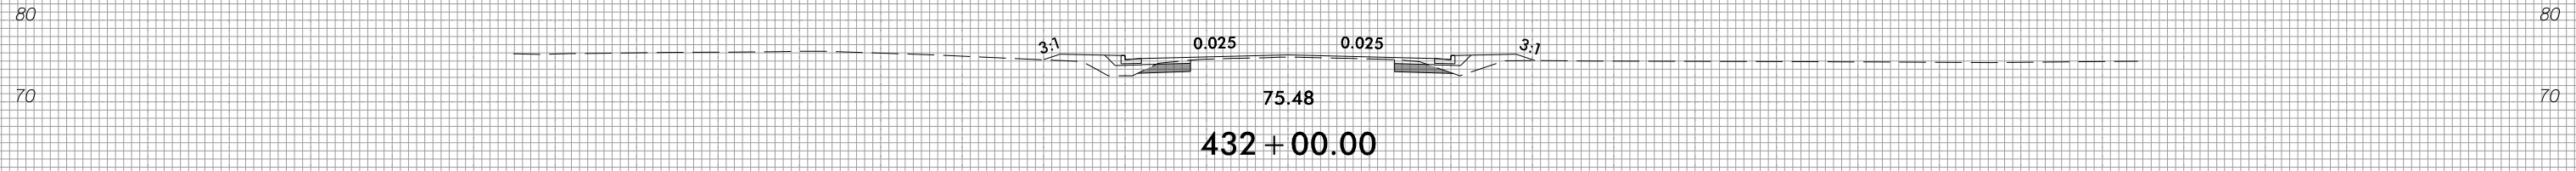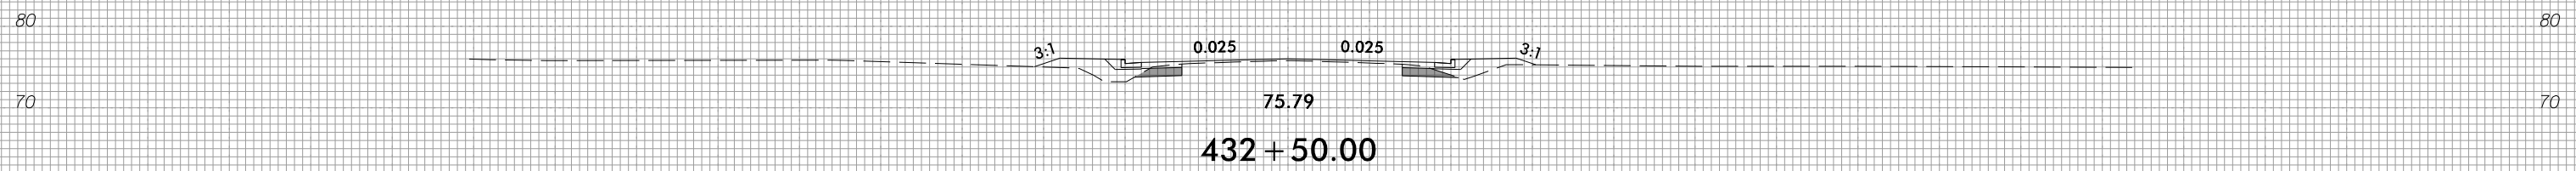
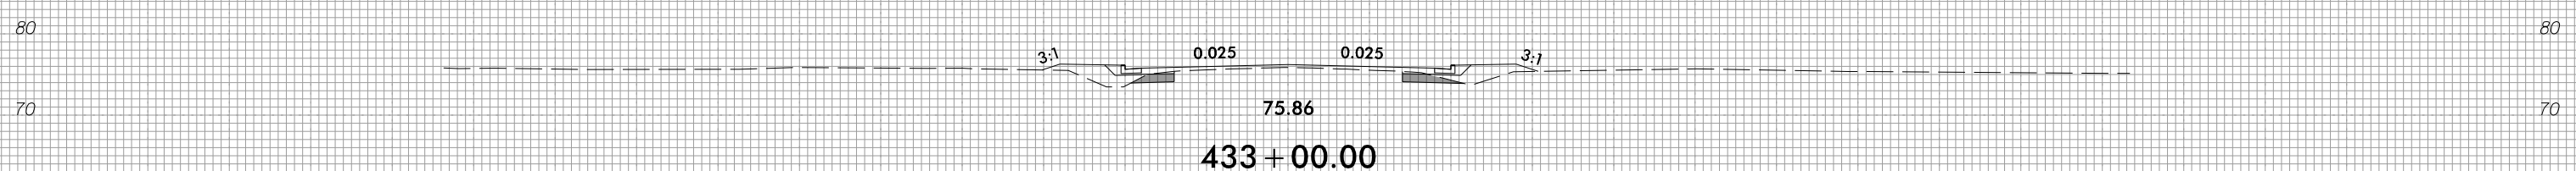
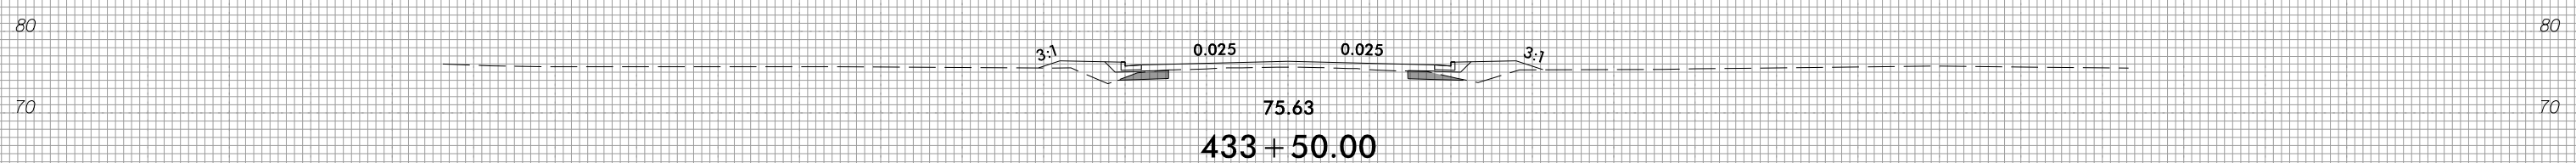
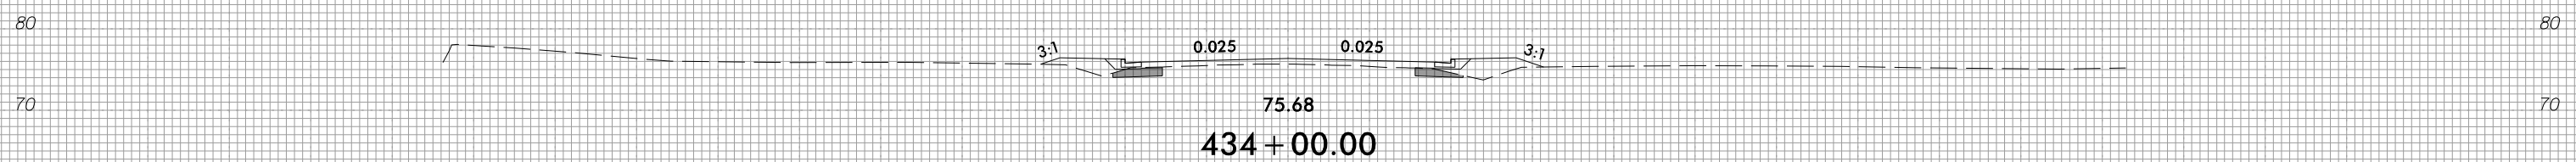
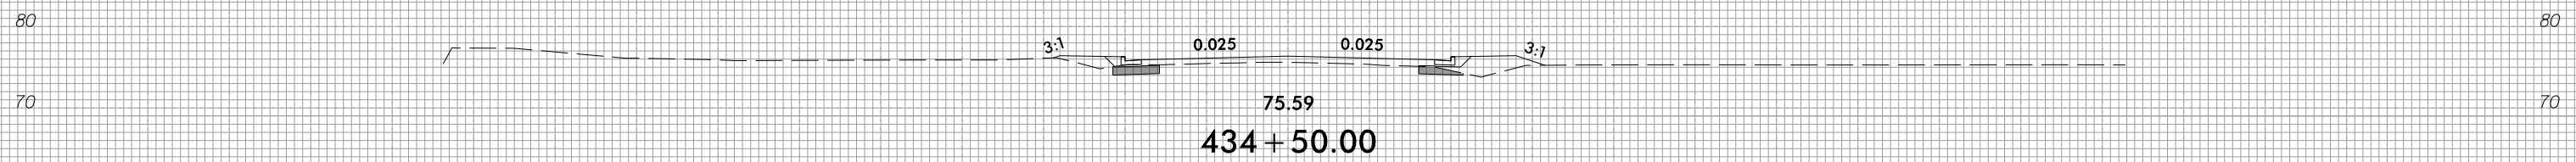


150 140 130 120 110 100 90 80 70 60 50 40 30 20 10 0 10 20 30 40 50 60 70 80 90 100 110 120 130 140 150

3/28/2022
I:\S\1405_Rdy_xpl.l.dgn




150 140 130 120 110 100 90 80 70 60 50 40 30 20 10 0 10 20 30 40 50 60 70 80 90 100 110 120 130 140 150

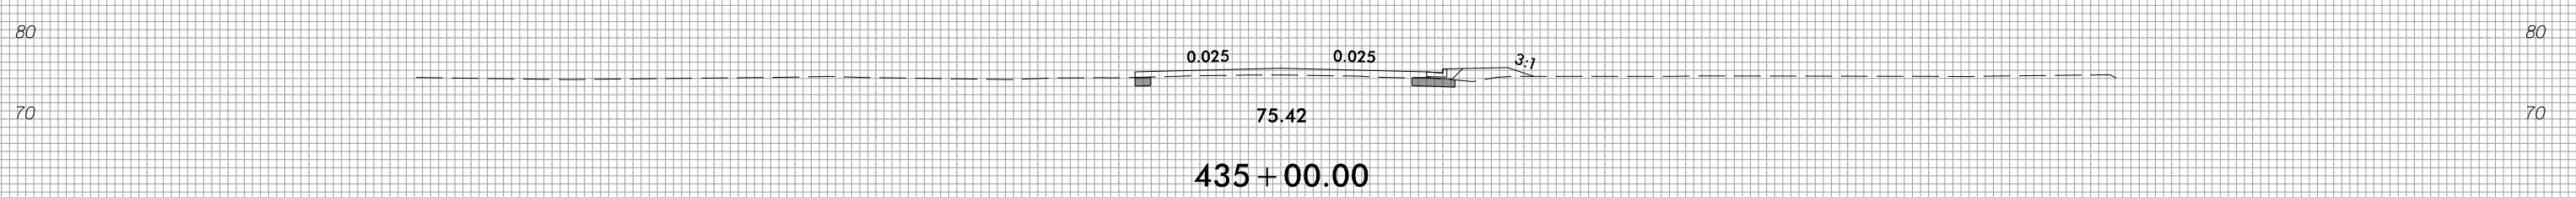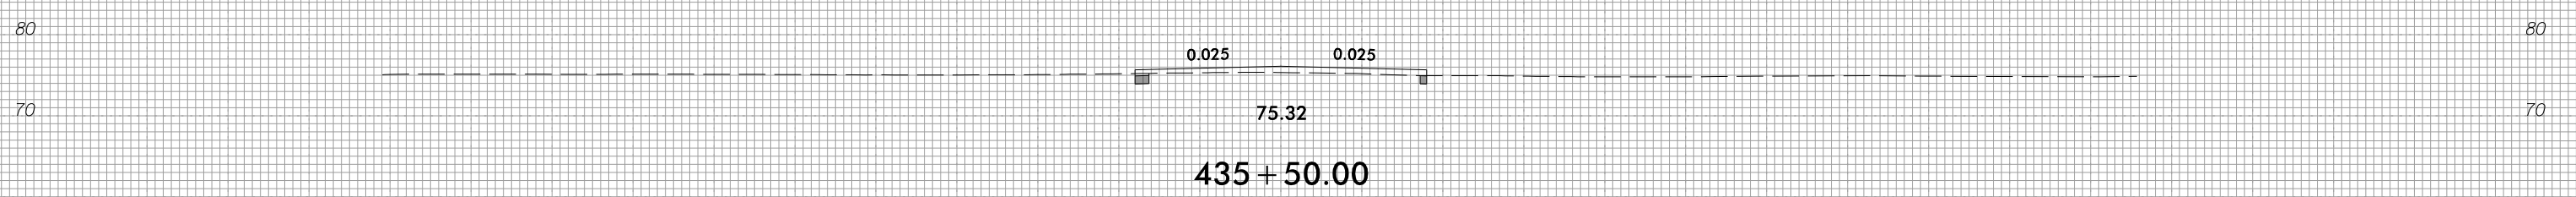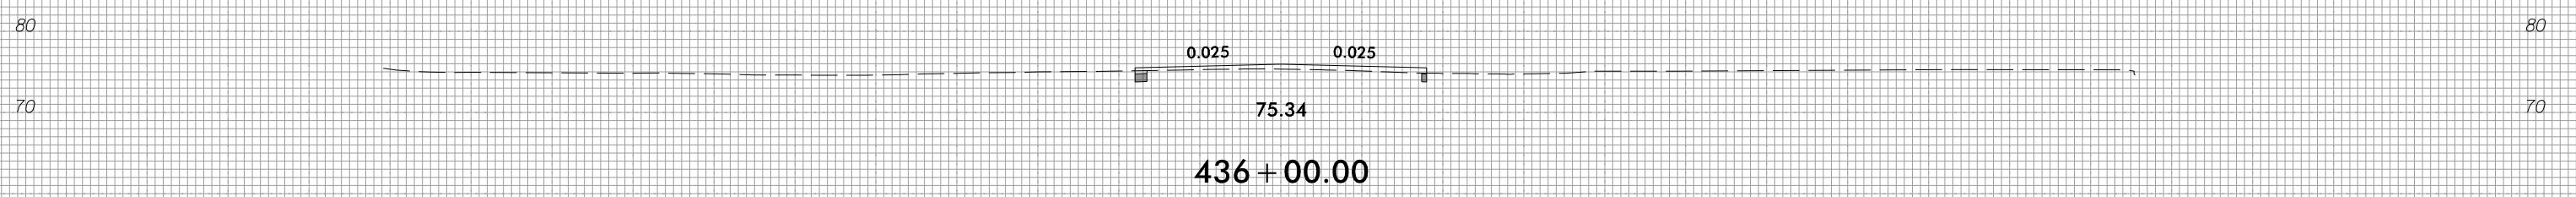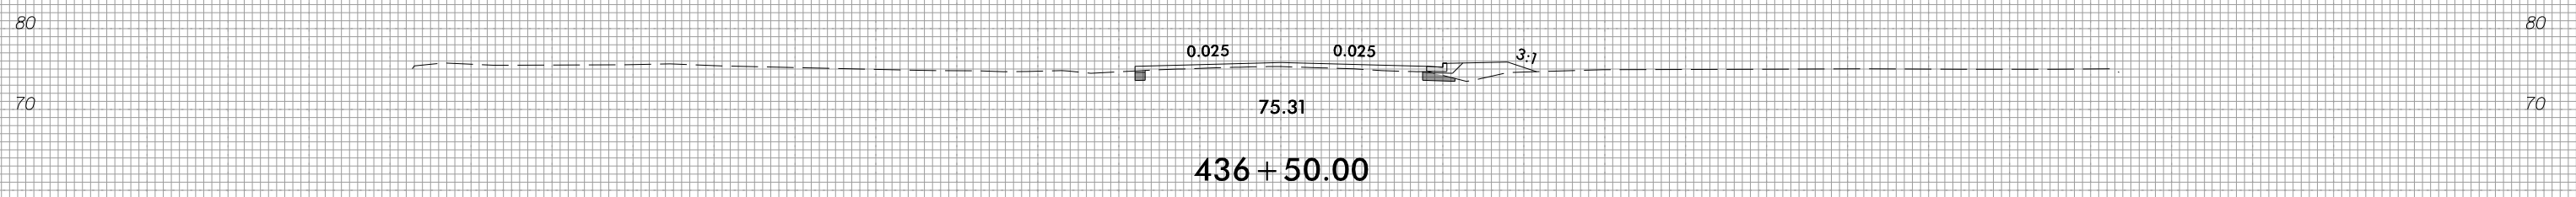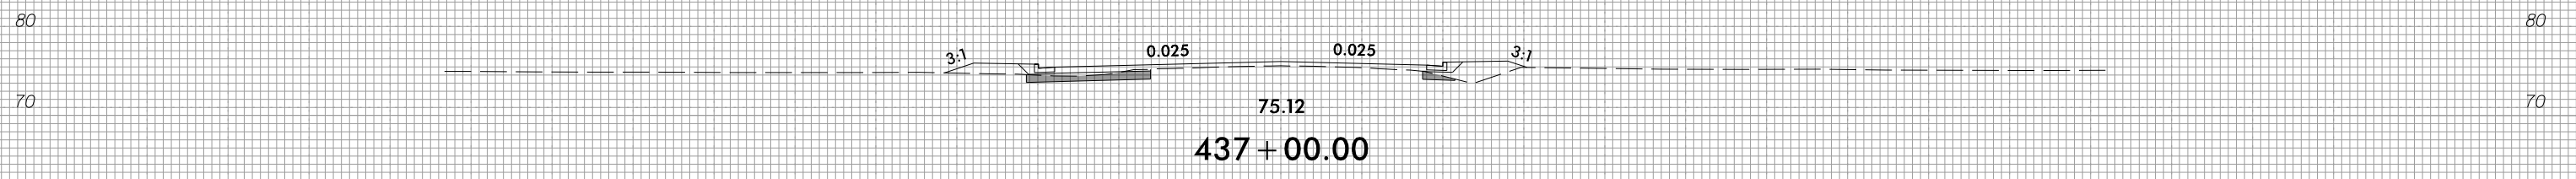

150 140 130 120 110 100 90 80 70 60 50 40 30 20 10 0 10 20 30 40 50 60 70 80 90 100 110 120 130 140 150


8/23/99

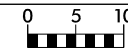

PROJ. REFERENCE NO.
R-4705

SHEET NO.
X-158

150 140 130 120 110 100 90 80 70 60 50 40 30 20 10 0 10 20 30 40 50 60 70 80 90 100 110 120 130 140 150






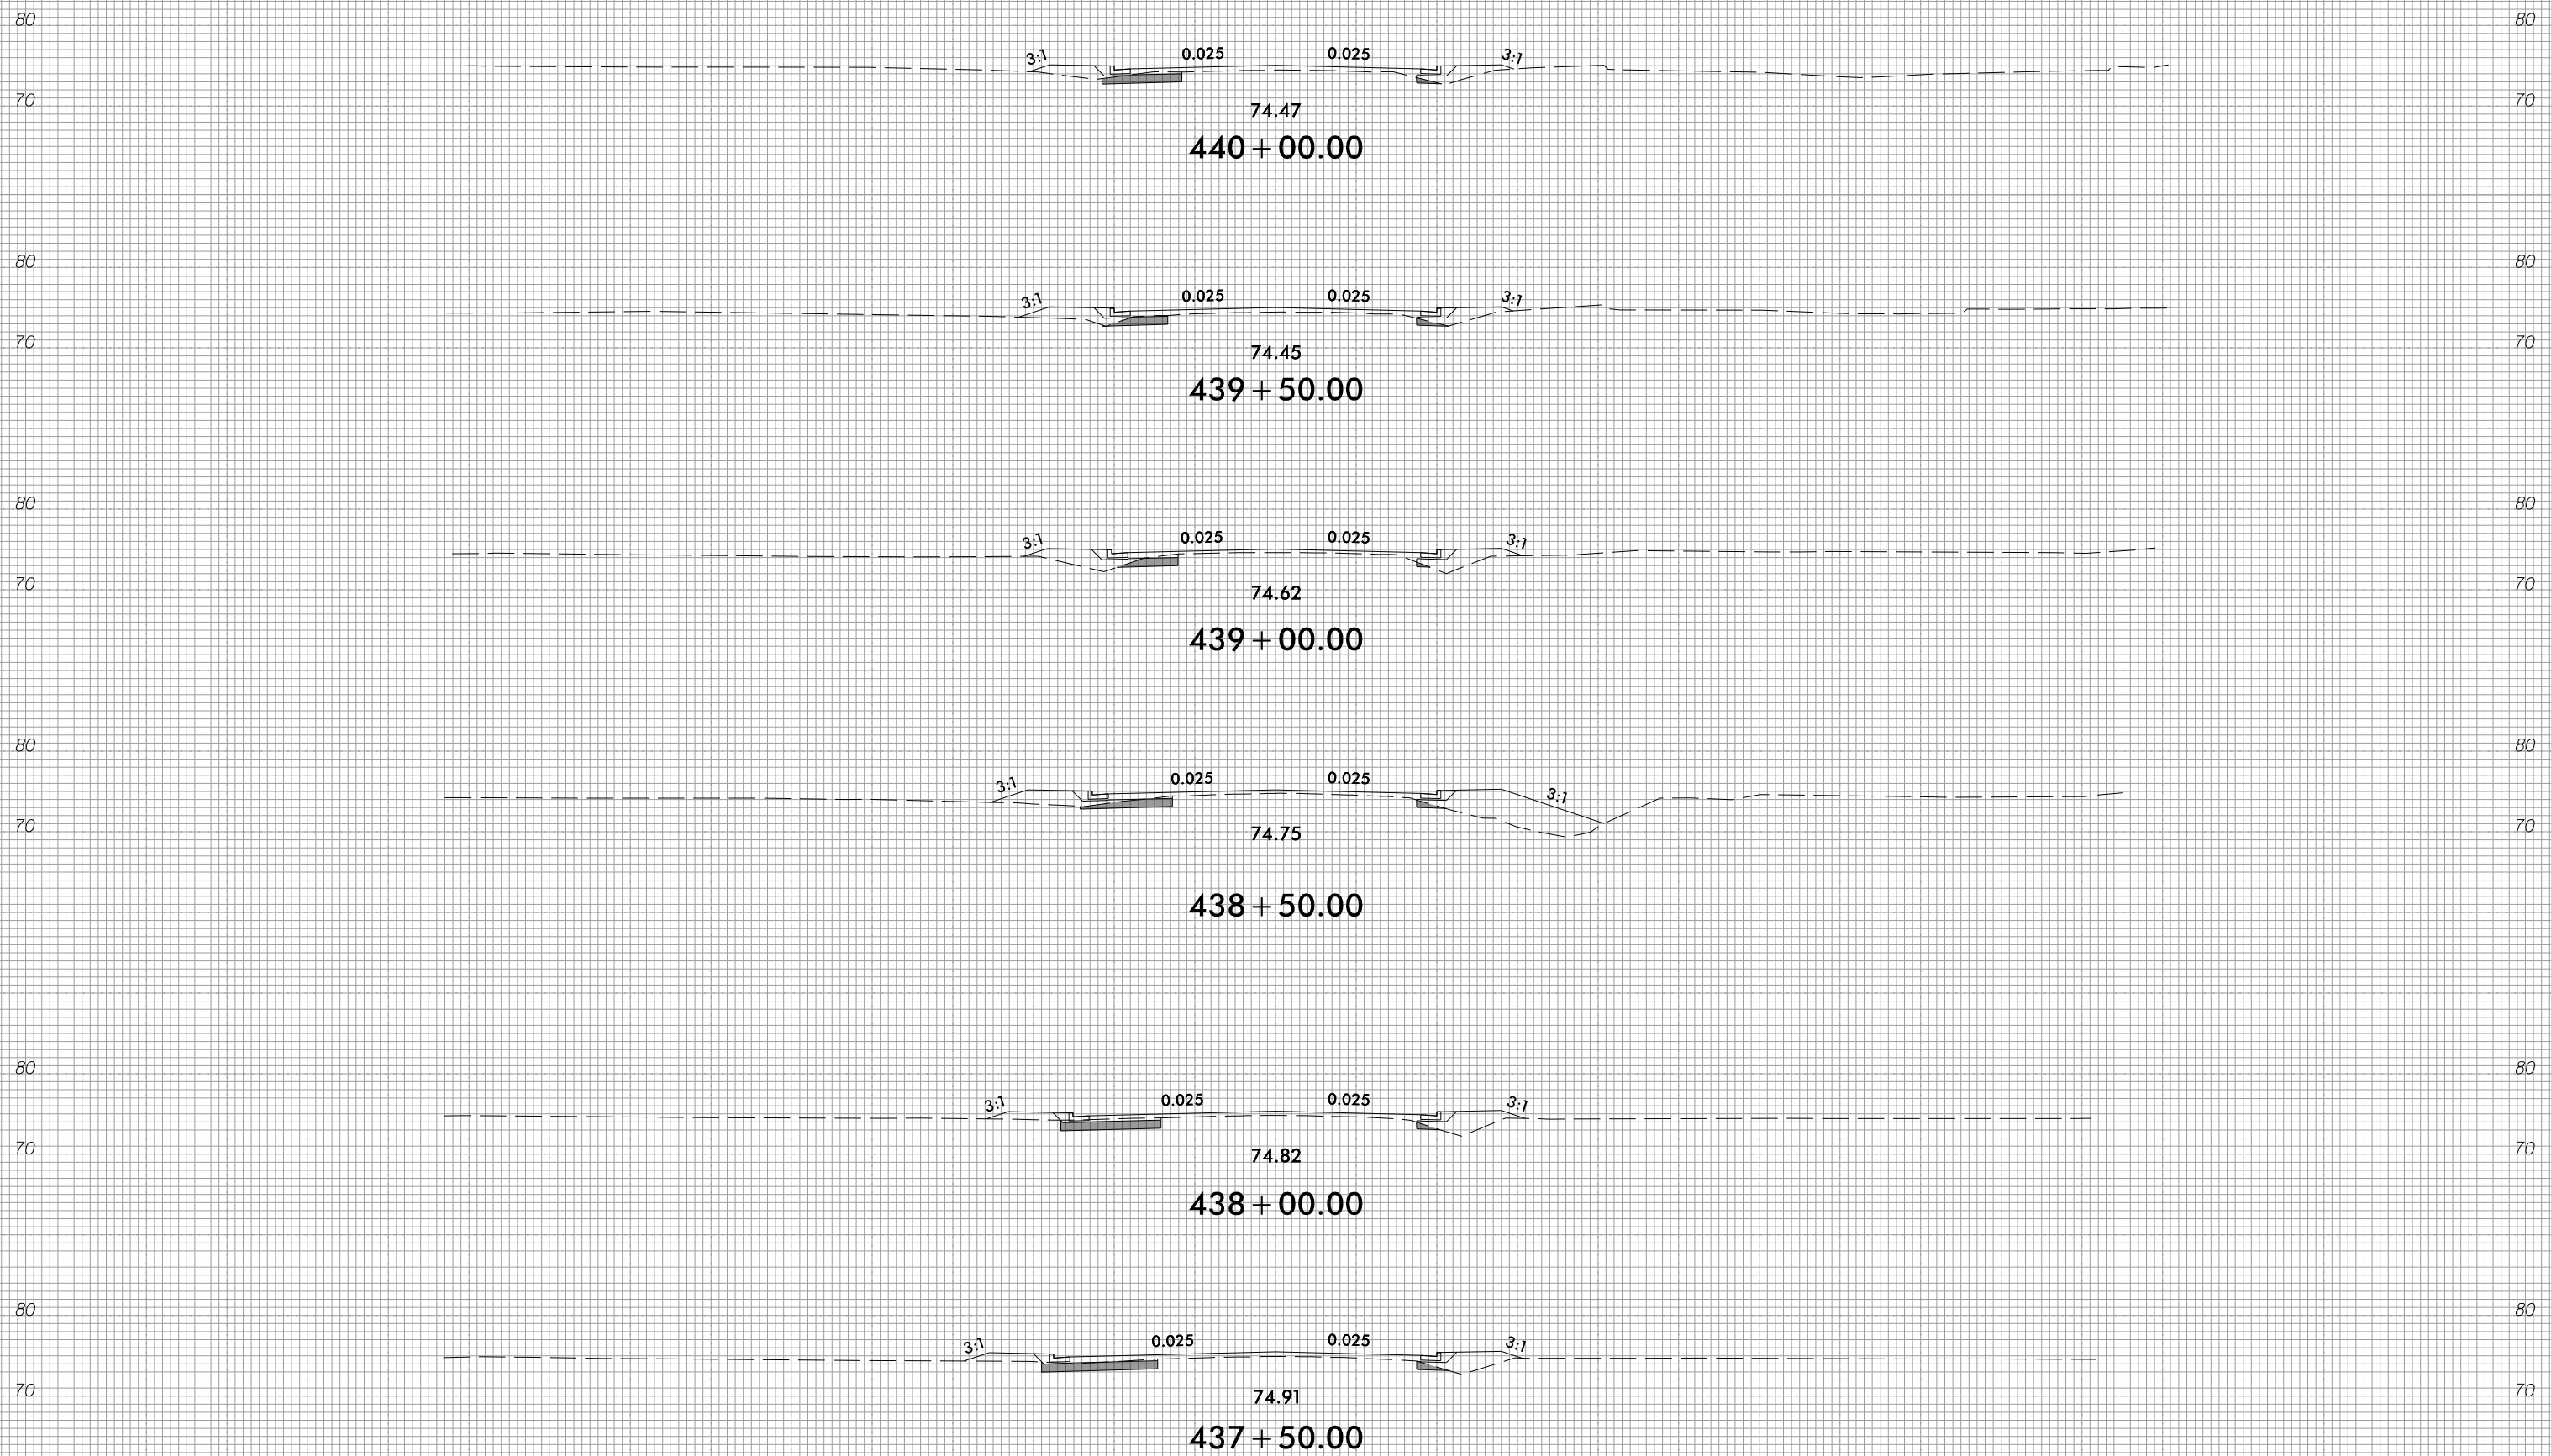


150 140 130 120 110 100 90 80 70 60 50 40 30 20 10 0 10 20 30 40 50 60 70 80 90 100 110 120 130 140 150

3/28/2022
1:51:40 PM
I:\S\1405_Rdy_xpl_1.dgn



150 140 130 120 110 100 90 80 70 60 50 40 30 20 10 0 10 20 30 40 50 60 70 80 90 100 110 120 130 140 150

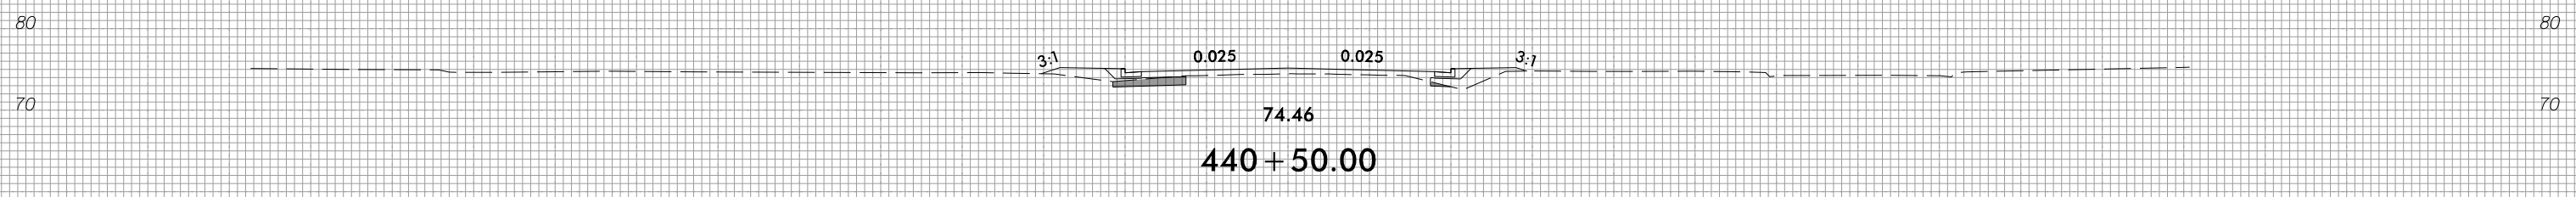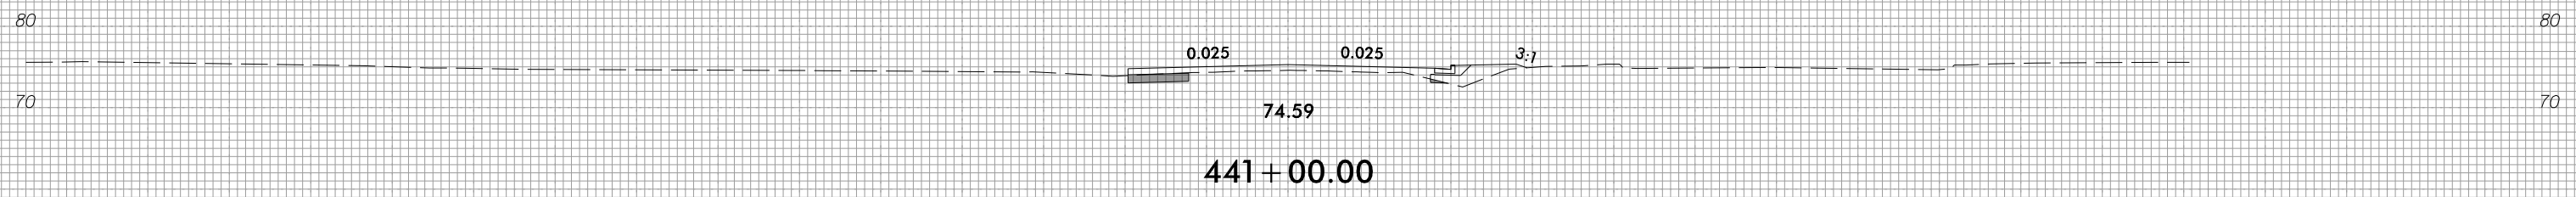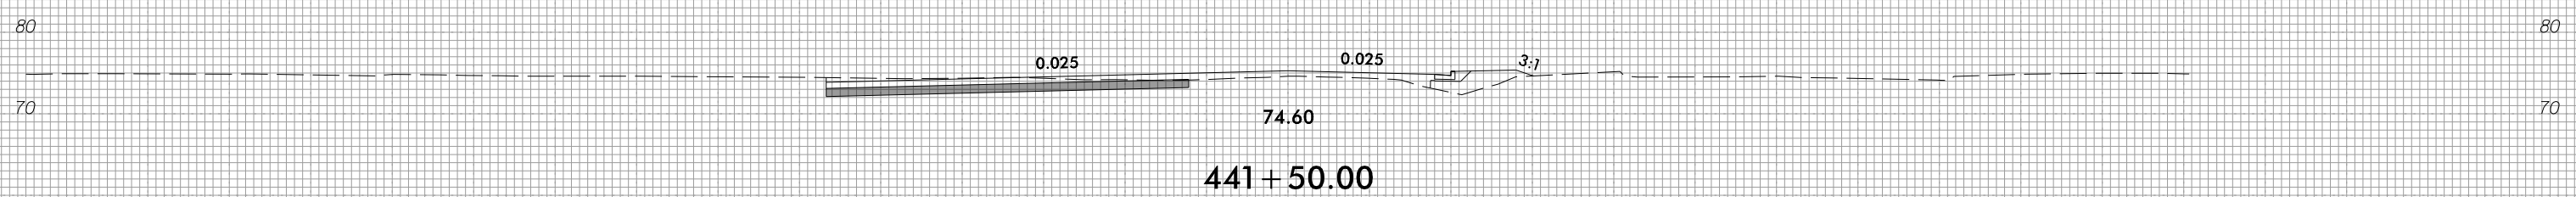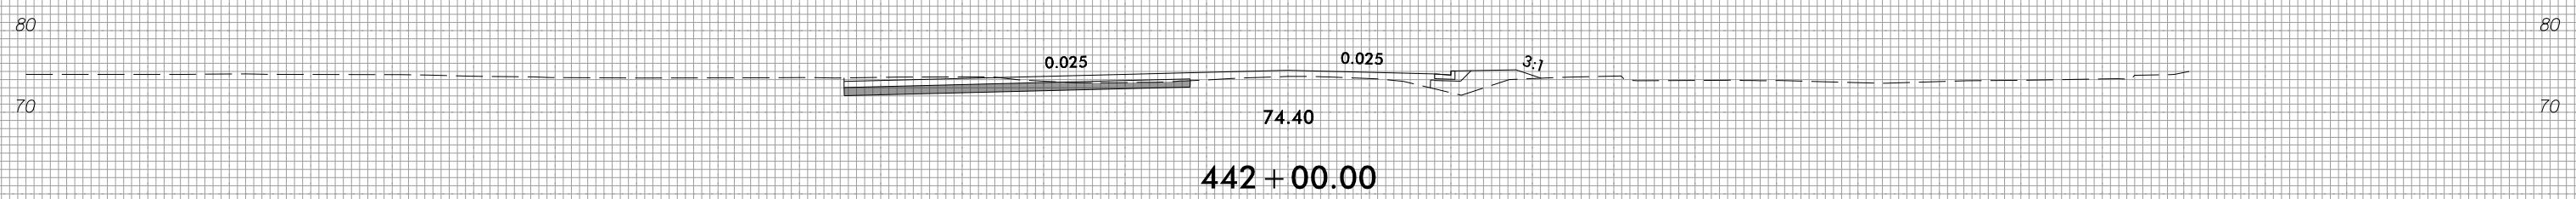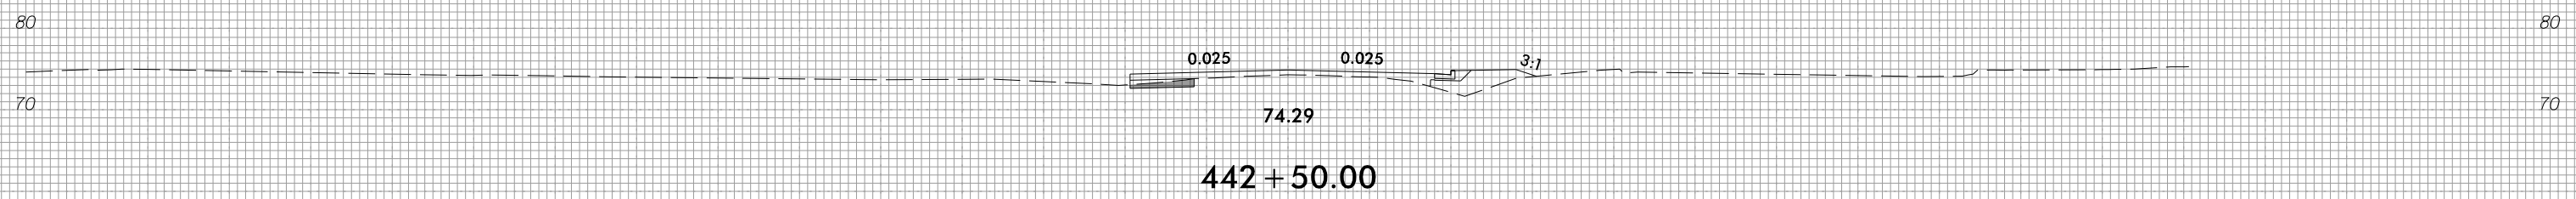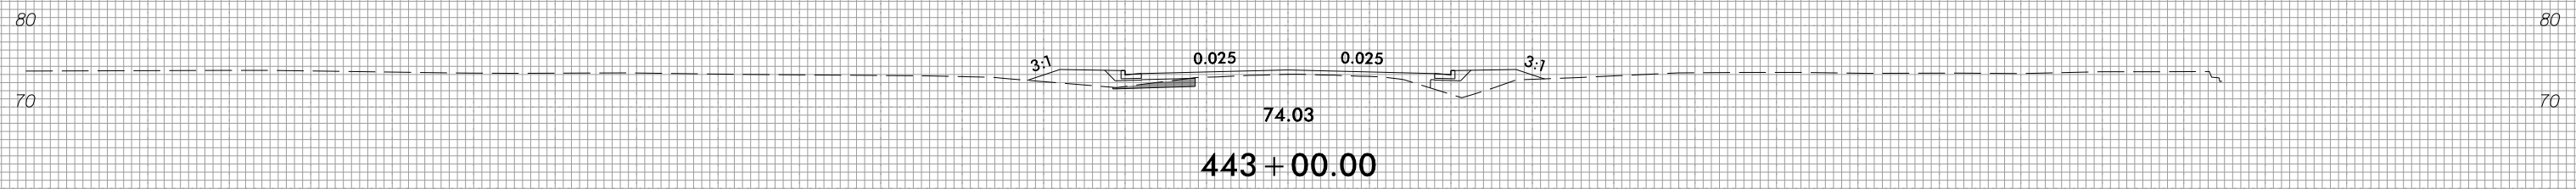

150 140 130 120 110 100 90 80 70 60 50 40 30 20 10 0 10 20 30 40 50 60 70 80 90 100 110 120 130 140 150


8/23/99



PROJ. REFERENCE NO.
R-4705

SHEET NO.
X-160







150 140 130 120 110 100 90 80 70 60 50 40 30 20 10 0 10 20 30 40 50 60 70 80 90 100 110 120 130 140 150

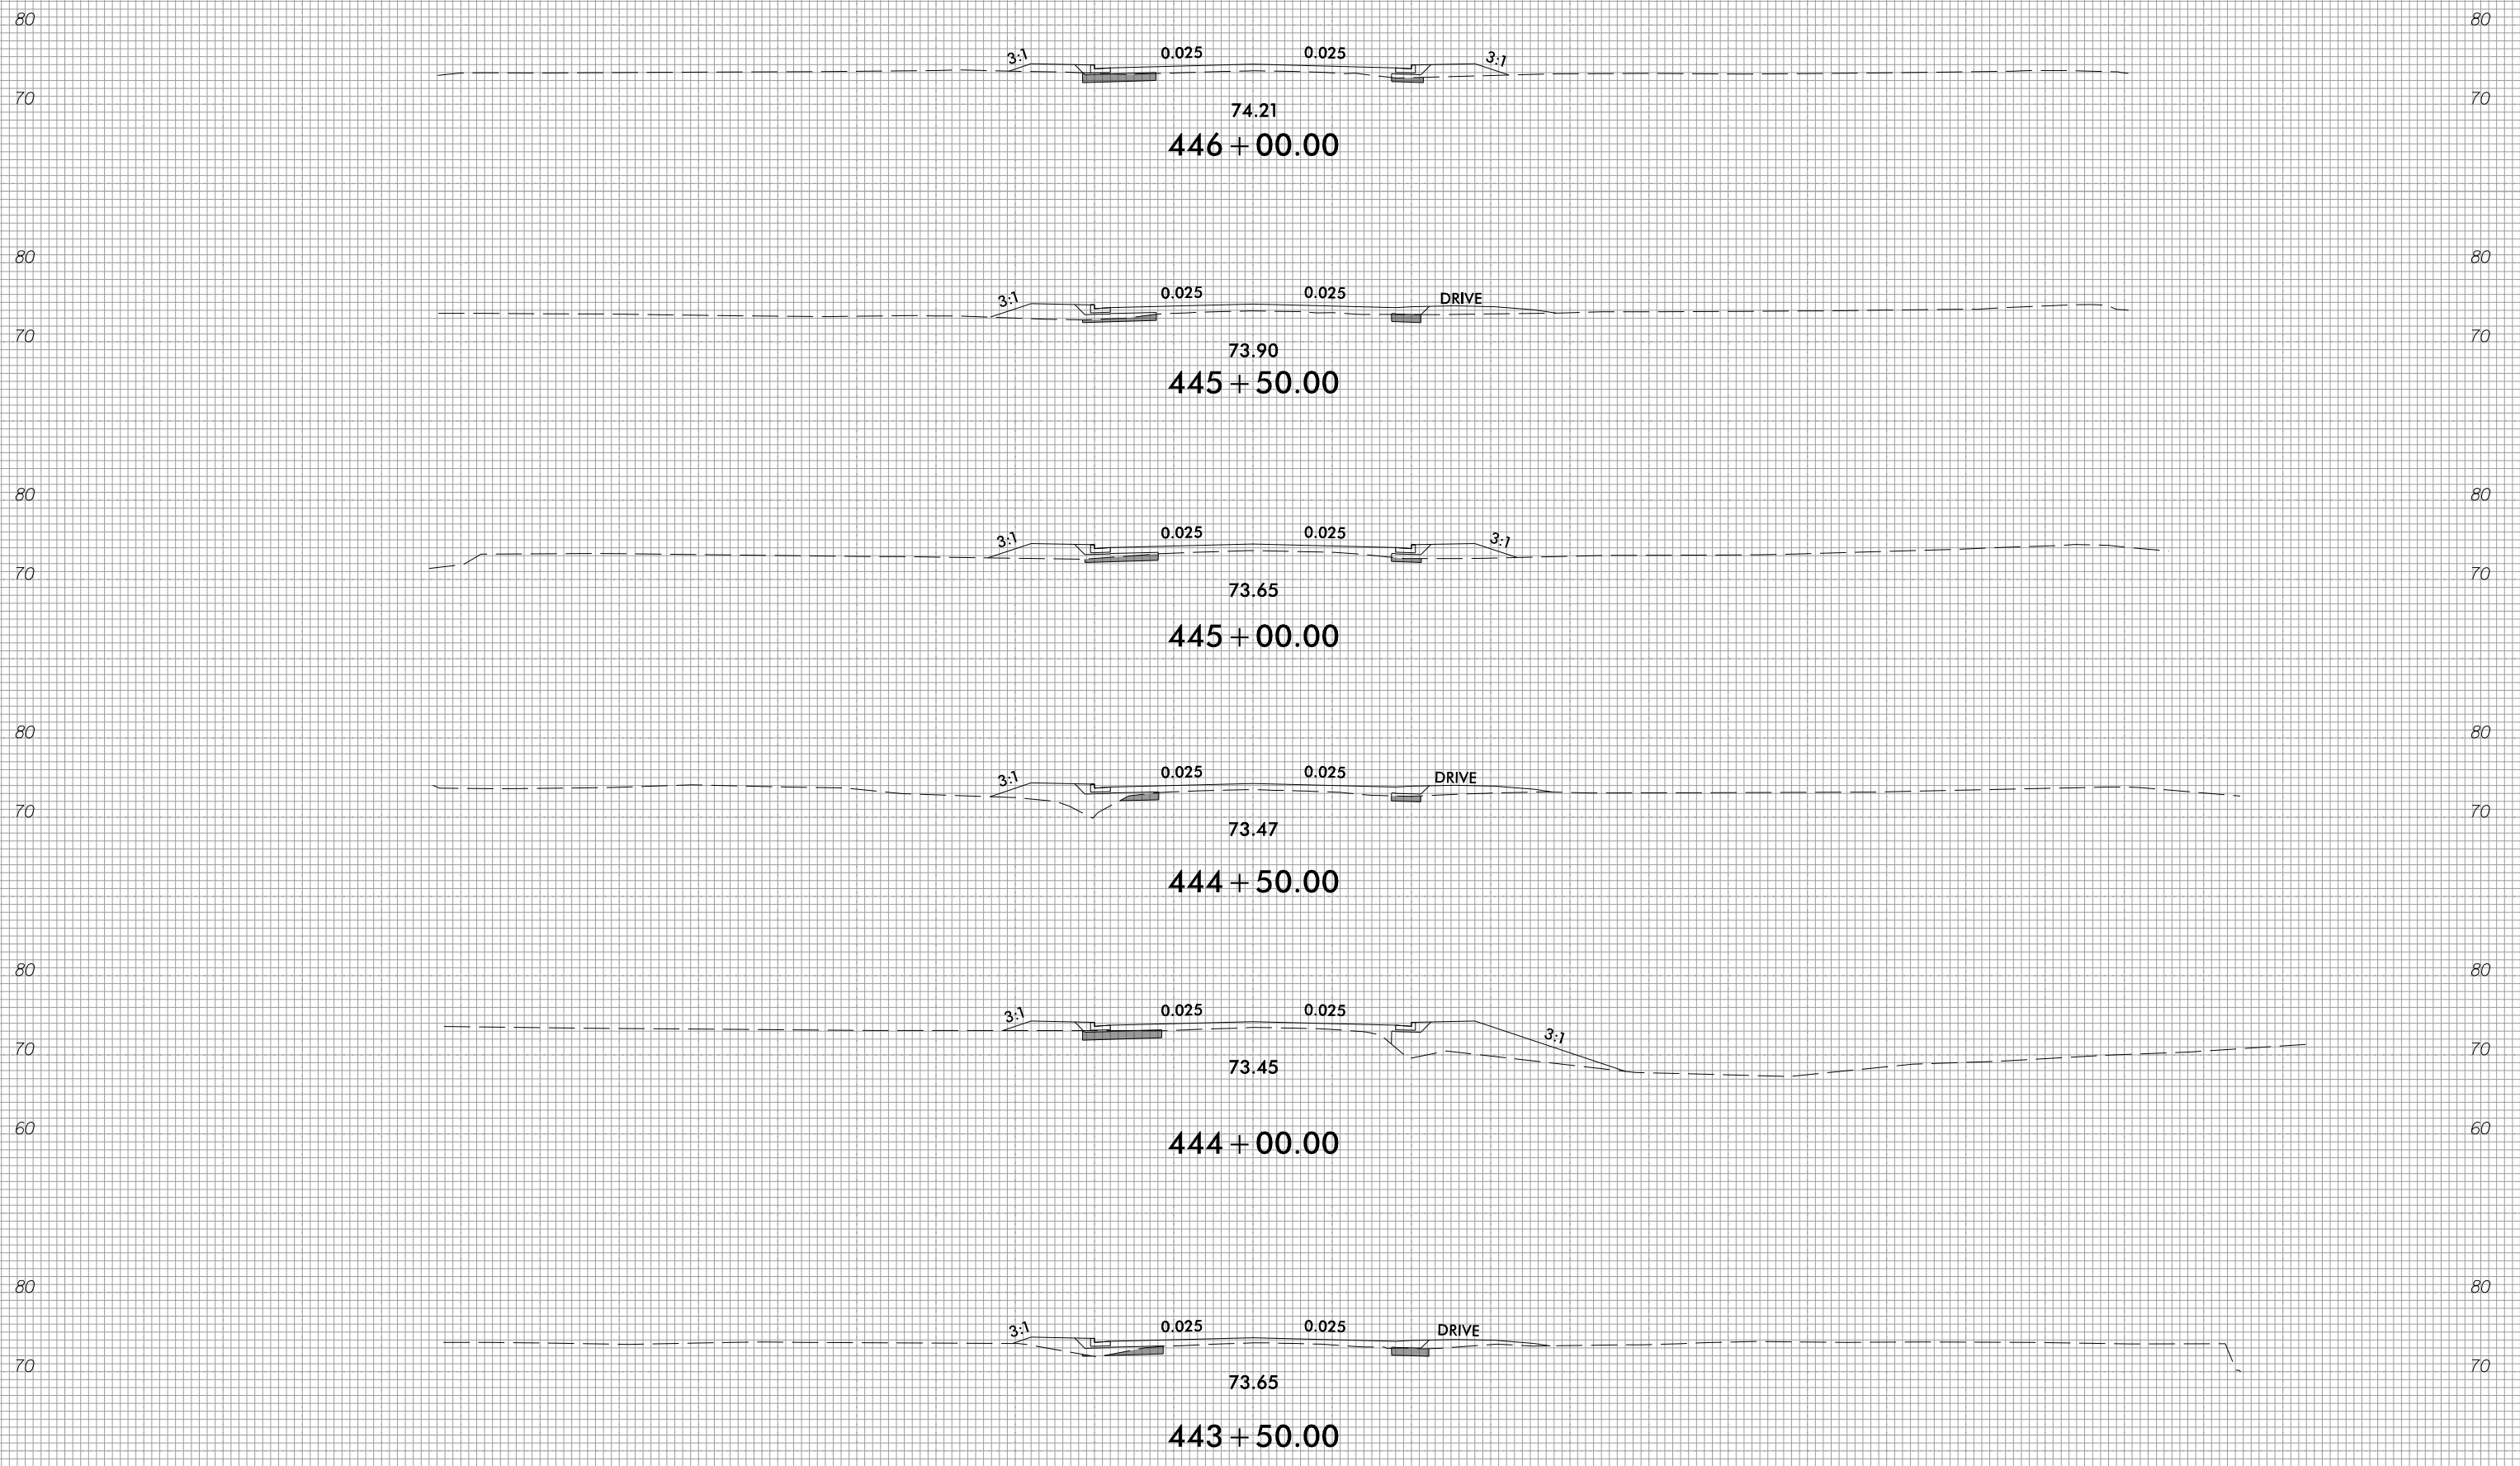

150 140 130 120 110 100 90 80 70 60 50 40 30 20 10 0 10 20 30 40 50 60 70 80 90 100 110 120 130 140 150


3/28/2022
T:\S\1605_Rdy_xpl_1.dgn

150 140 130 120 110 100 90 80 70 60 50 40 30 20 10 0 10 20 30 40 50 60 70 80 90 100 110 120 130 140 150

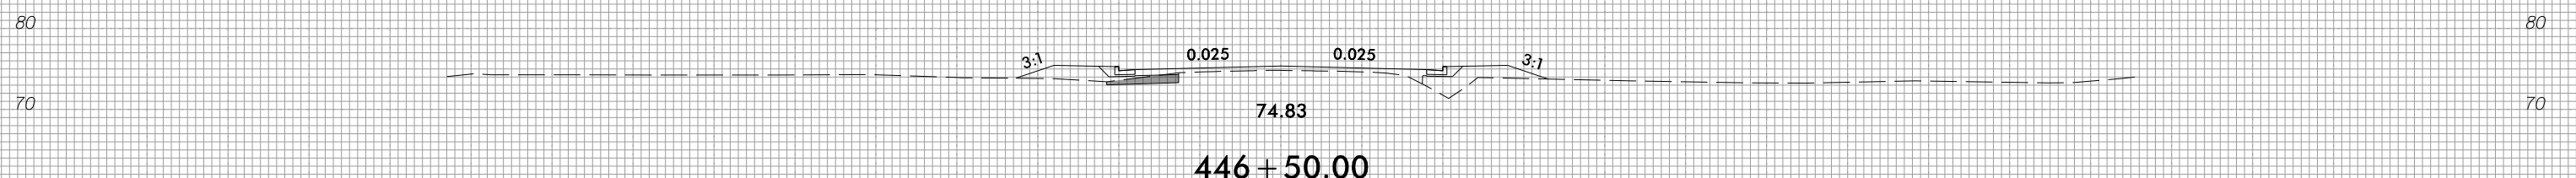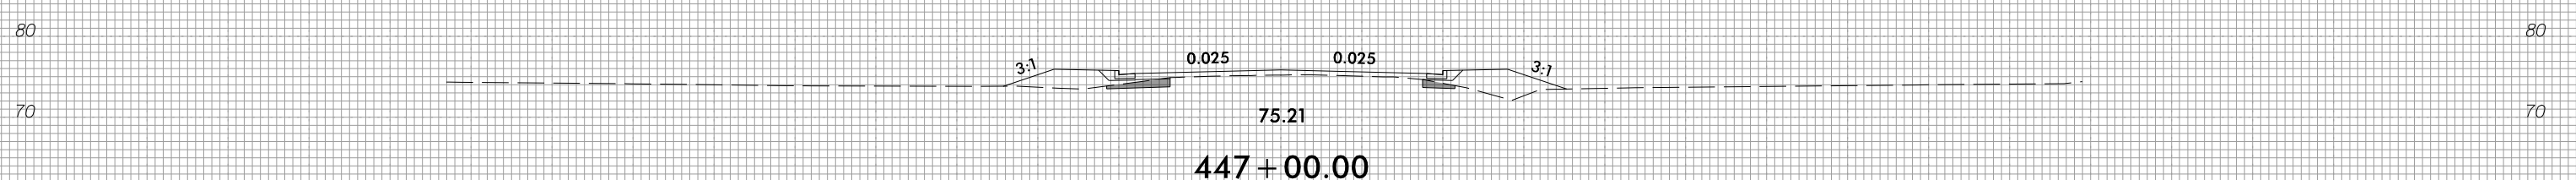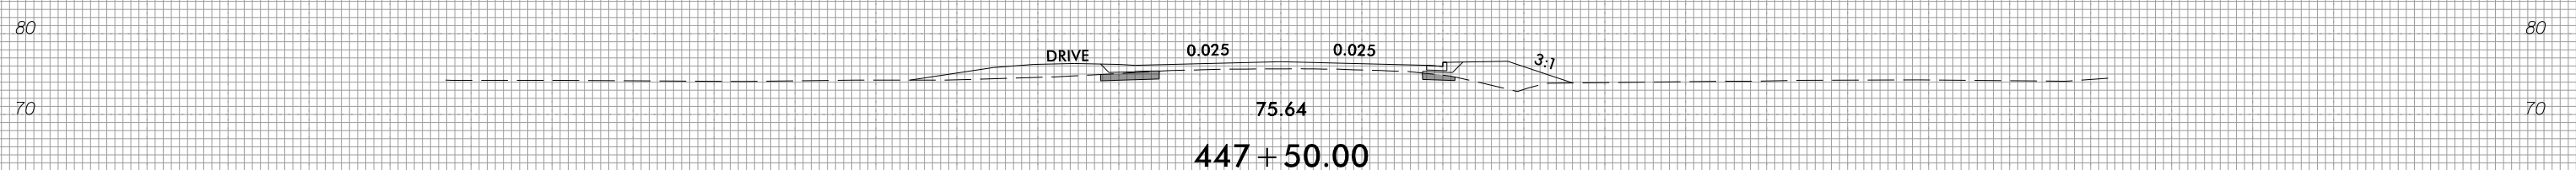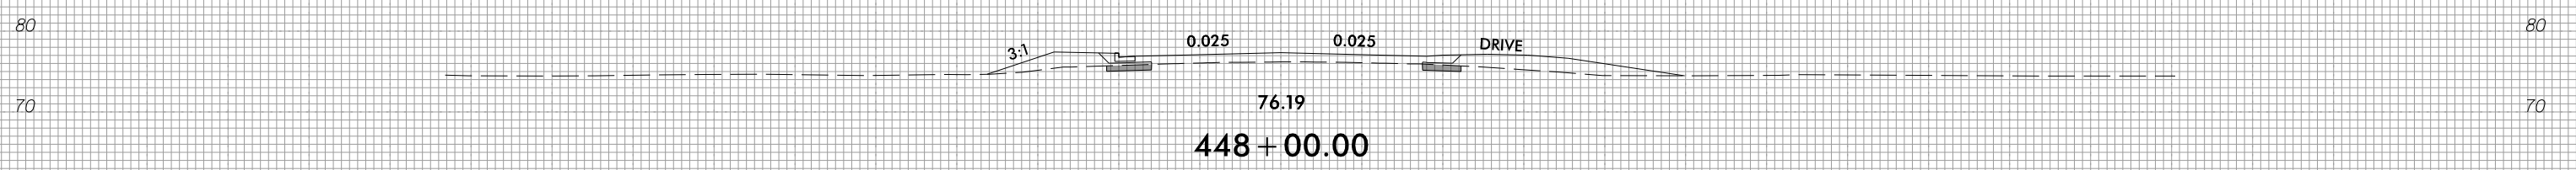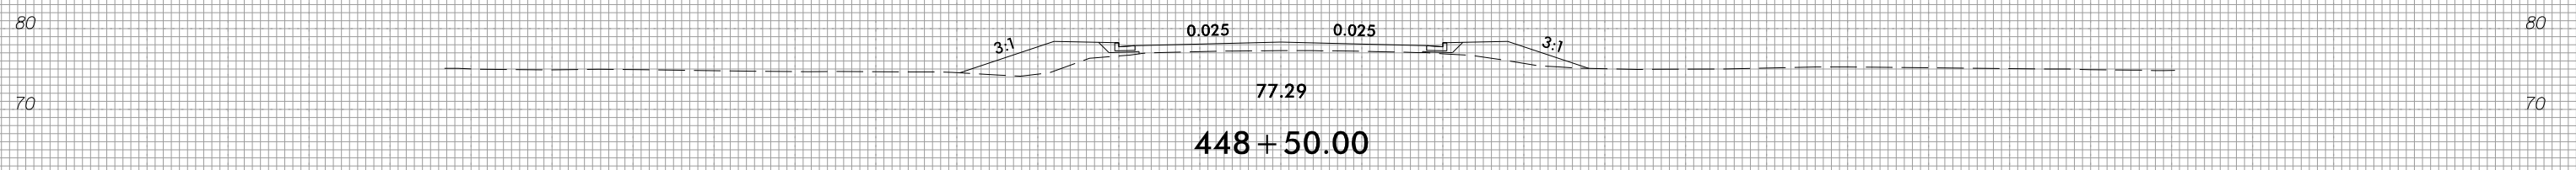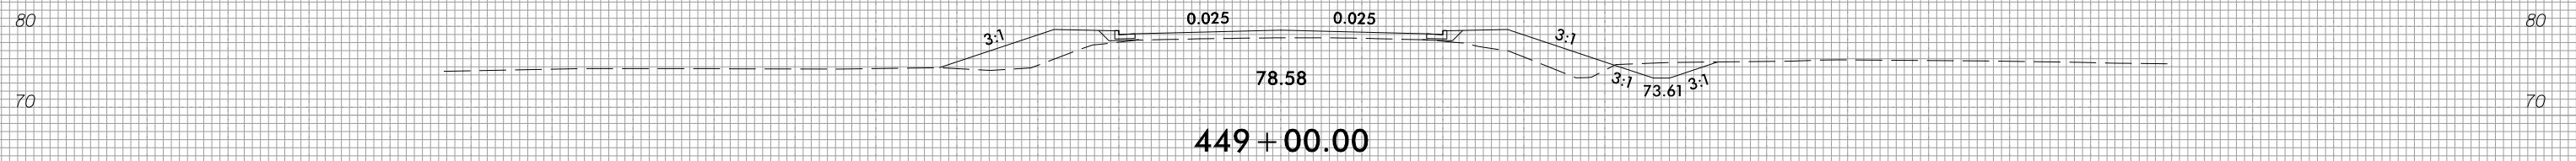

150 140 130 120 110 100 90 80 70 60 50 40 30 20 10 0 10 20 30 40 50 60 70 80 90 100 110 120 130 140 150






8/23/99

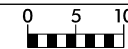

PROJ. REFERENCE NO.
R-4705

SHEET NO.
X-162

150 140 130 120 110 100 90 80 70 60 50 40 30 20 10 0 10 20 30 40 50 60 70 80 90 100 110 120 130 140 150

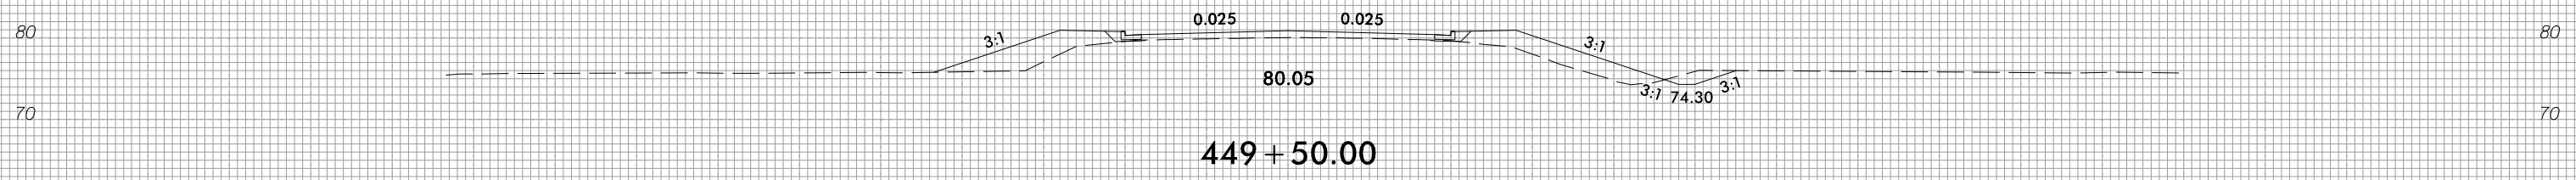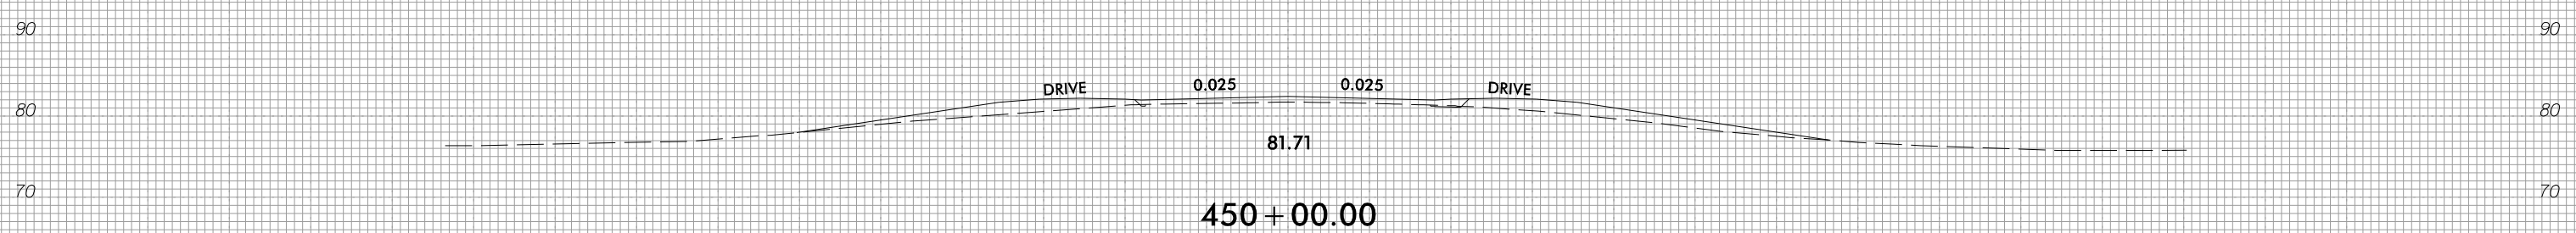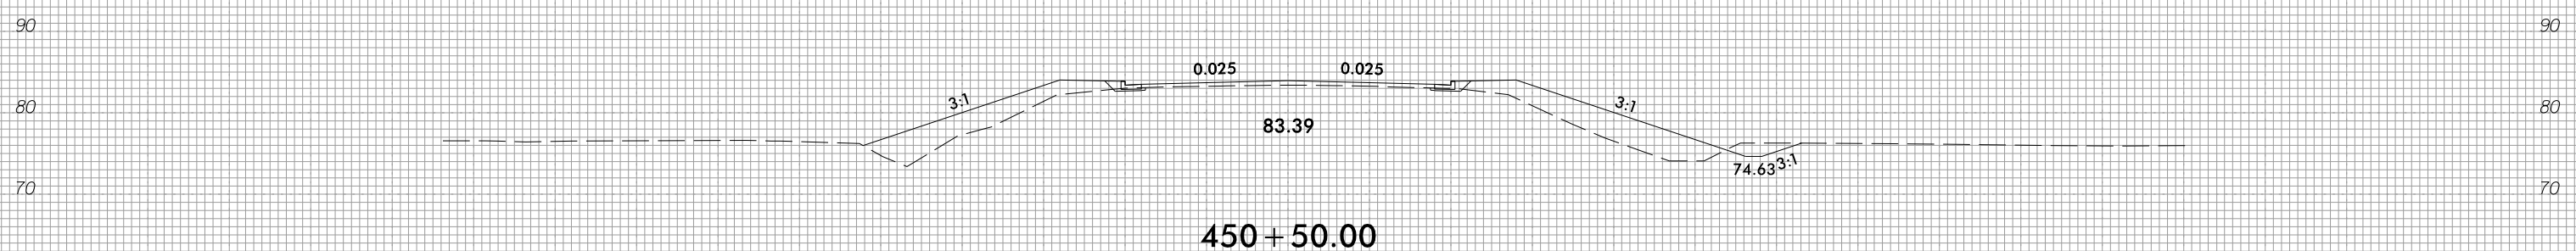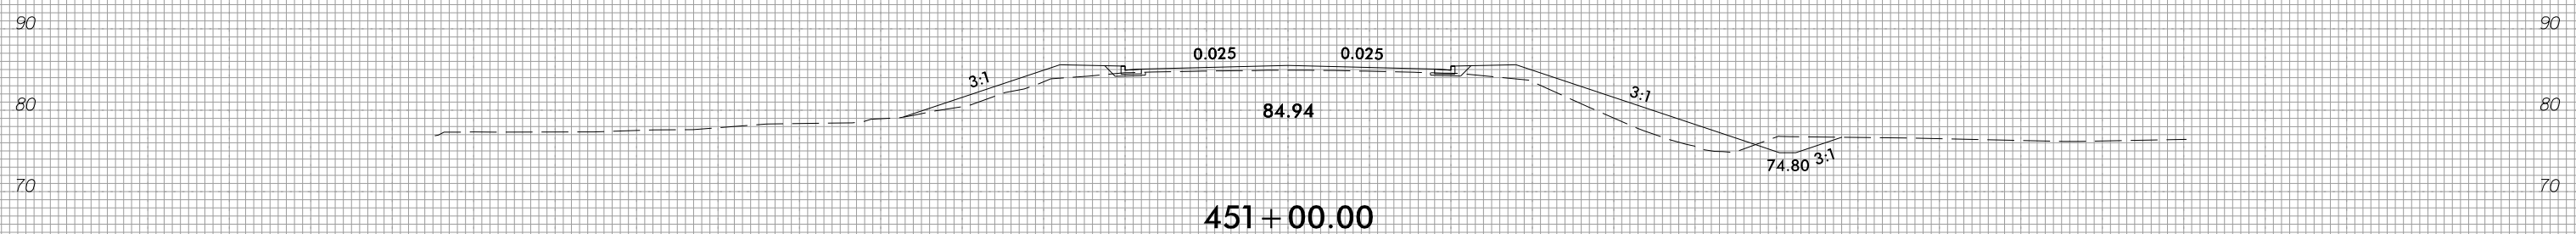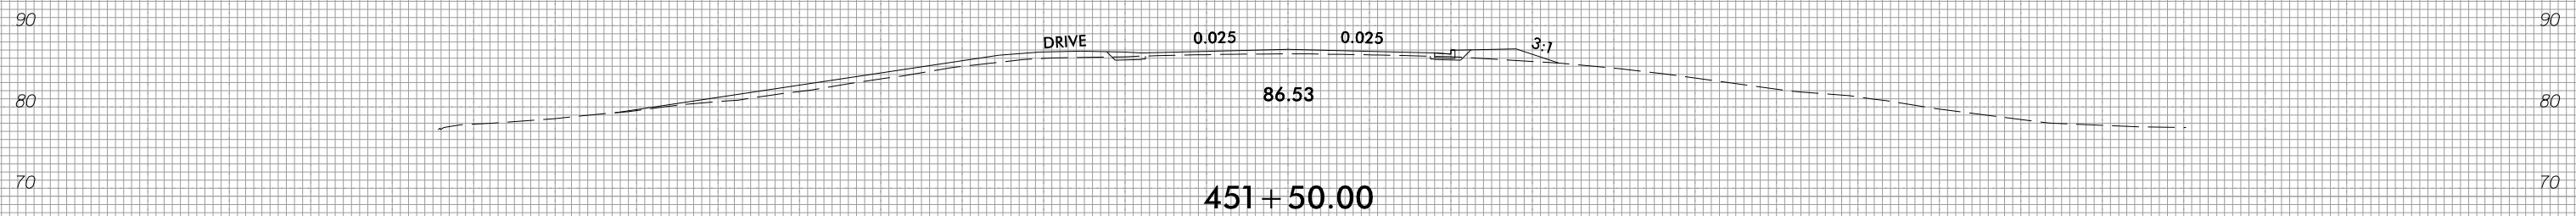

150 140 130 120 110 100 90 80 70 60 50 40 30 20 10 0 10 20 30 40 50 60 70 80 90 100 110 120 130 140 150

3/28/2022
I:\S\16\1605_Rdy_xpl.l.dgn
I:\S\16\1605


8/23/99




PROJ. REFERENCE NO. R-4705

SHEET NO. X-163


150 140 130 120 110 100 90 80 70 60 50 40 30 20 10 0 10 20 30 40 50 60 70 80 90 100 110 120 130 140 150

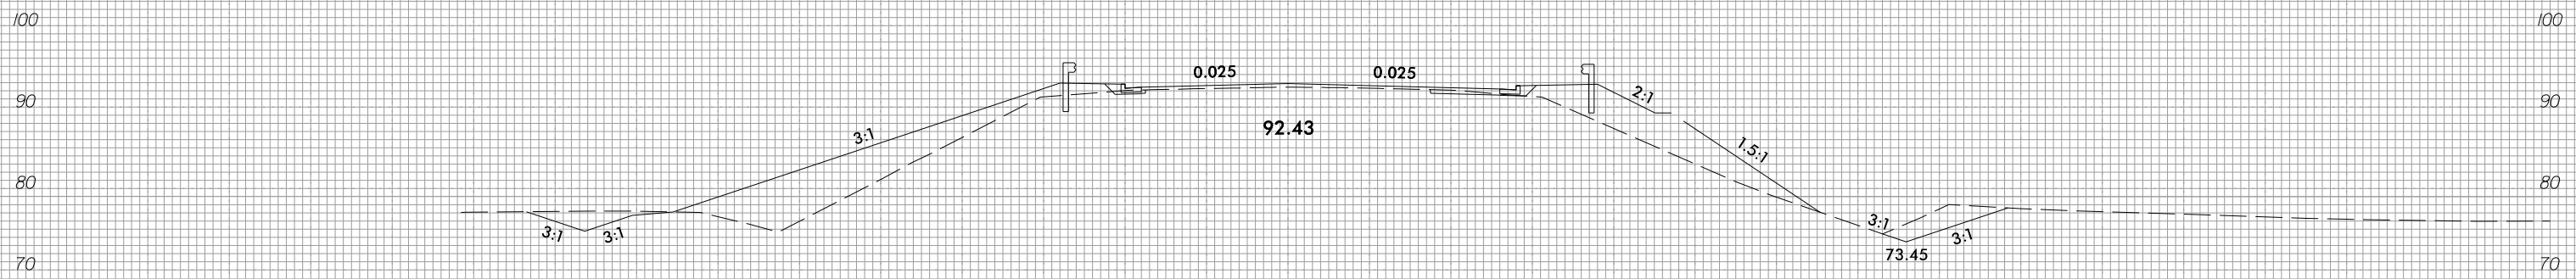


453 + 50.00

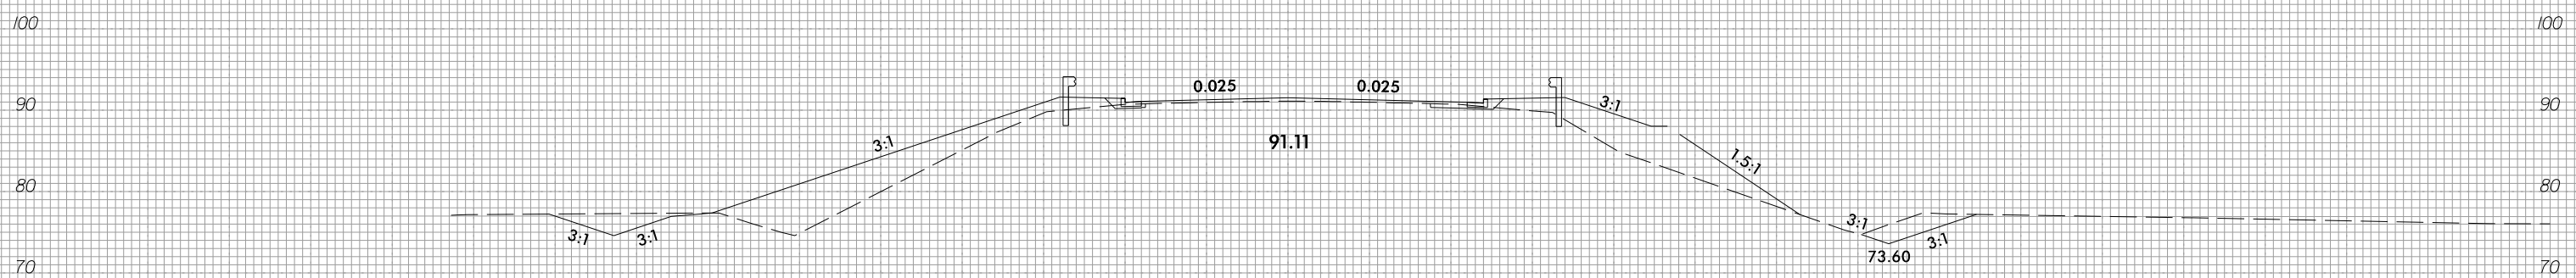

453 + 00.00

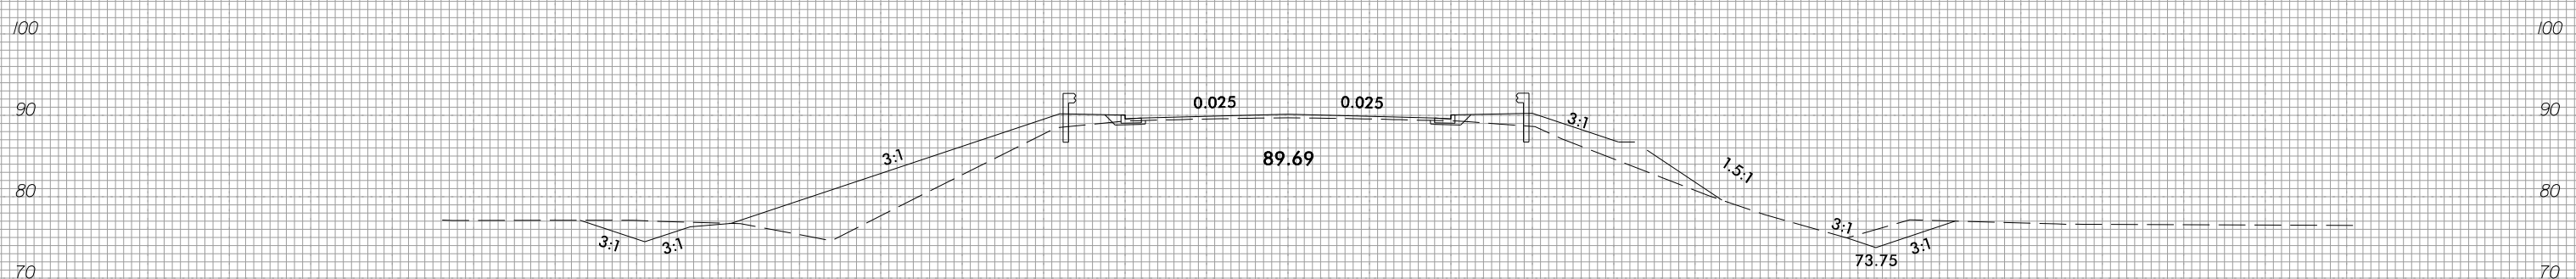

452 + 50.00

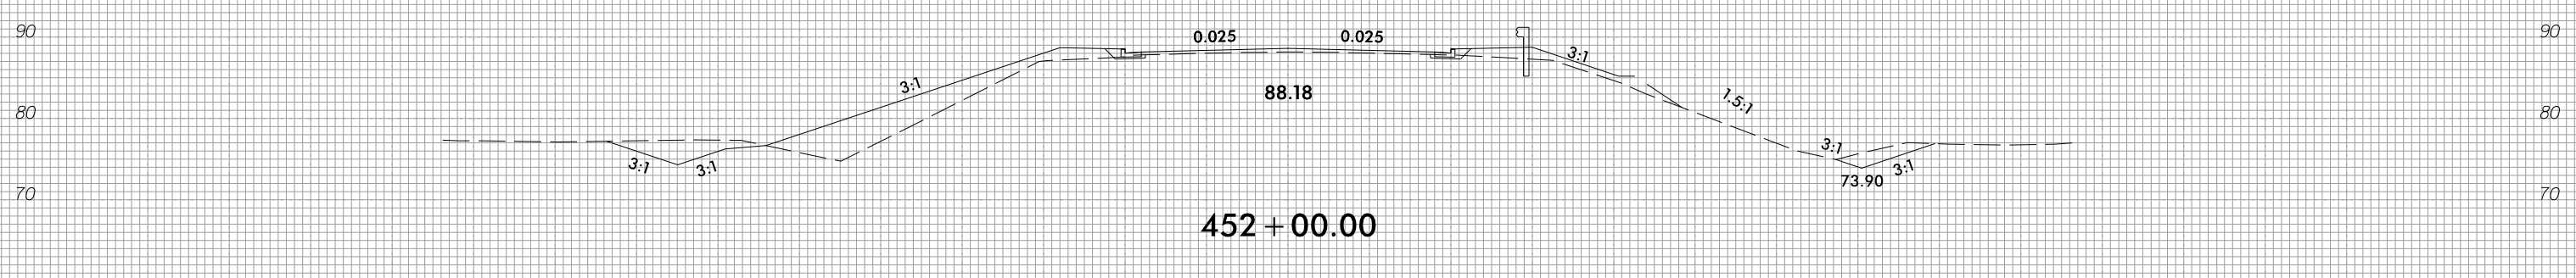

452 + 00.00



150 140 130 120 110 100 90 80 70 60 50 40 30 20 10 0 10 20 30 40 50 60 70 80 90 100 110 120 130 140 150

3/28/2022
T:\S\1605_Rdy_xpl_1.dgn
T:\S\1605_Rdy_xpl_1.dgn





8/23/99



PROJ. REFERENCE NO.
R-4705

SHEET NO.
X-164

150 140 130 120 110 100 90 80 70 60 50 40 30 20 10 0 10 20 30 40 50 60 70 80 90 100 110 120 130 140 150

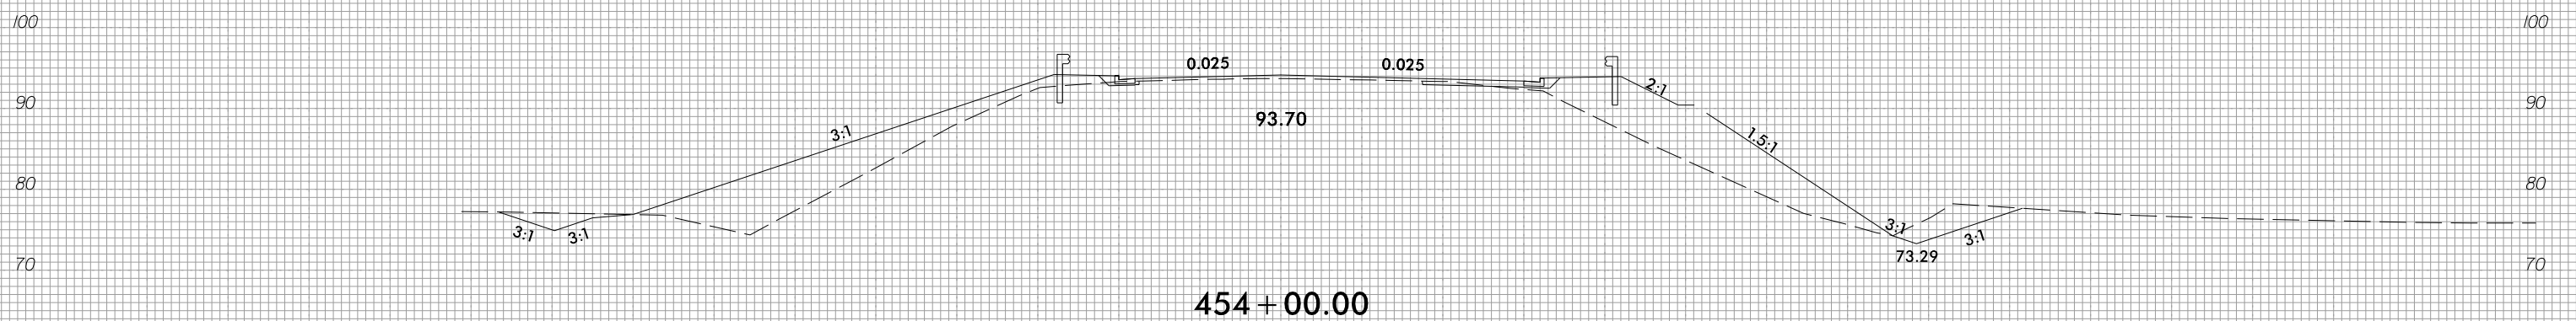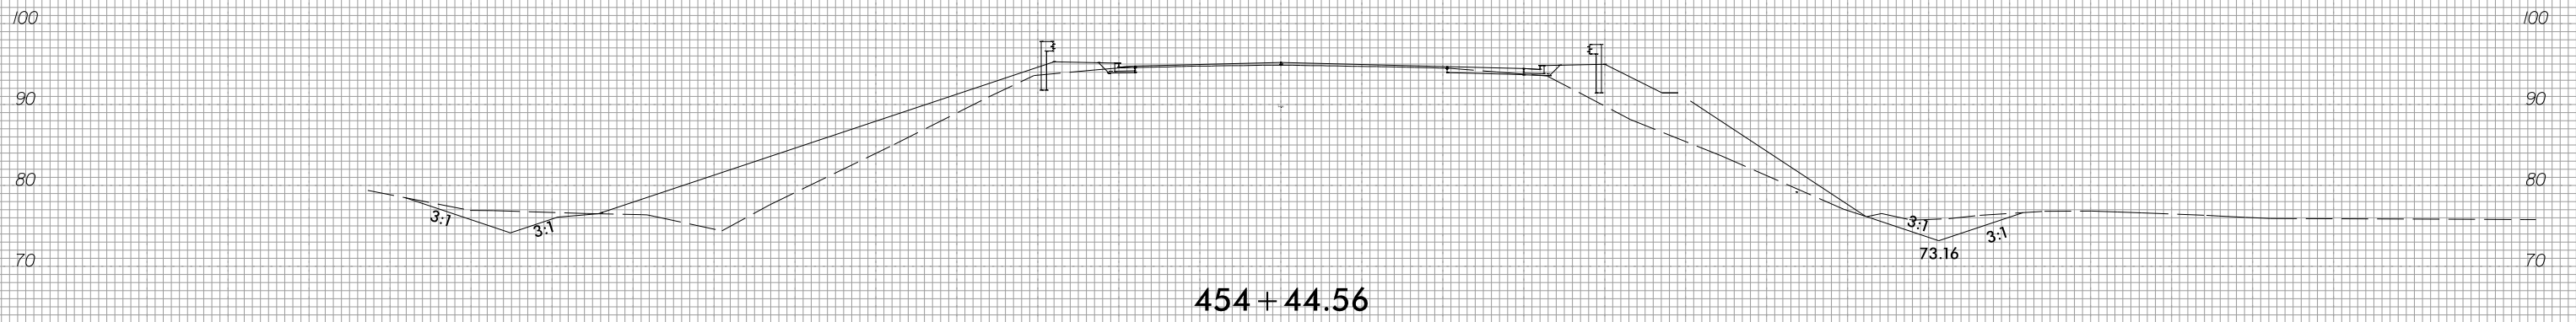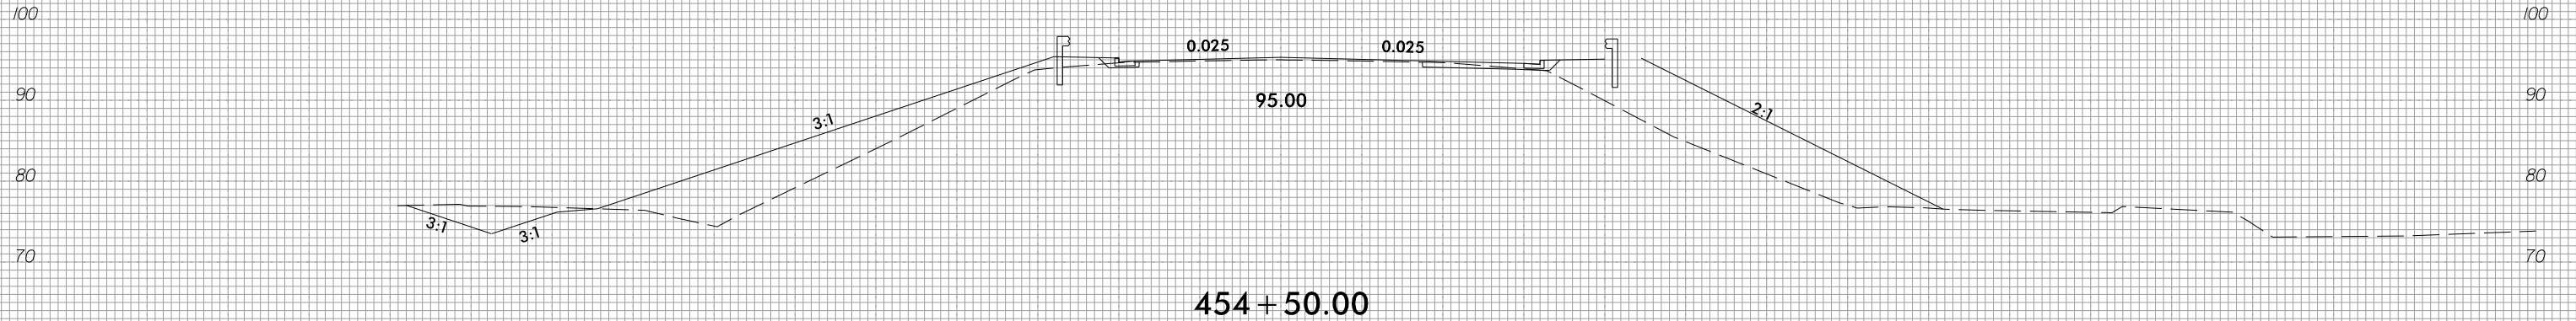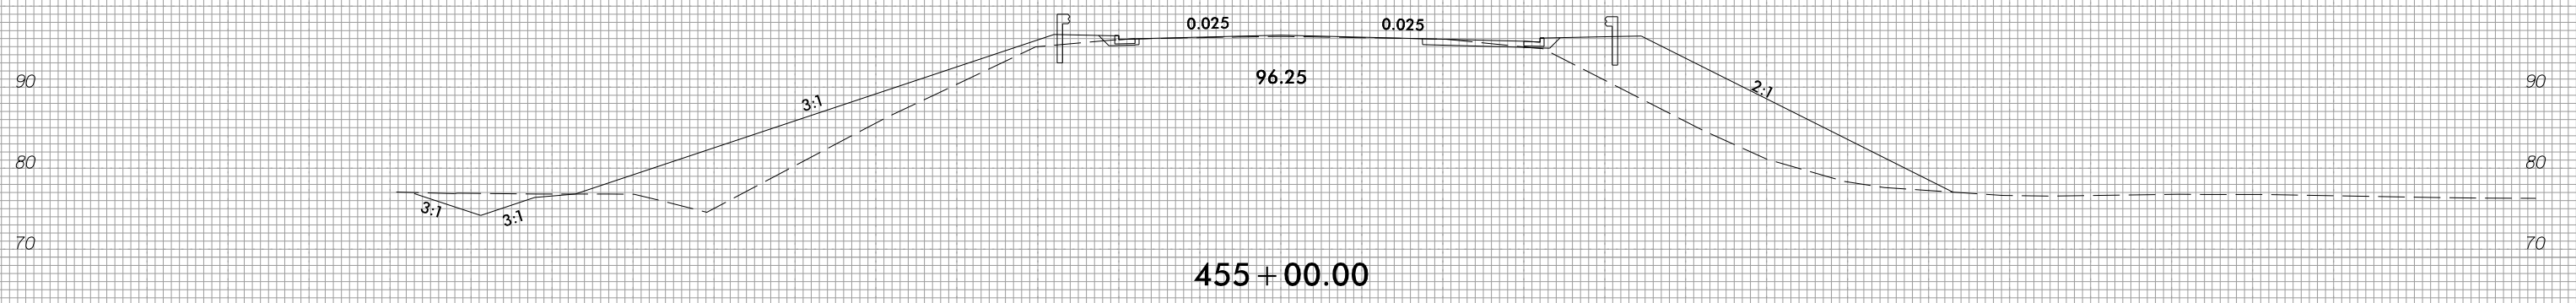

150 140 130 120 110 100 90 80 70 60 50 40 30 20 10 0 10 20 30 40 50 60 70 80 90 100 110 120 130 140 150

3/28/2022
T:\S\1405_Rdy_xpl_1.dgn
T:\S\1405_Rdy_xpl_1.dgn




8/23/99



PROJ. REFERENCE NO.
R-4705

SHEET NO.
X-165

150 140 130 120 110 100 90 80 70 60 50 40 30 20 10 0 10 20 30 40 50 60 70 80 90 100 110 120 130 140 150

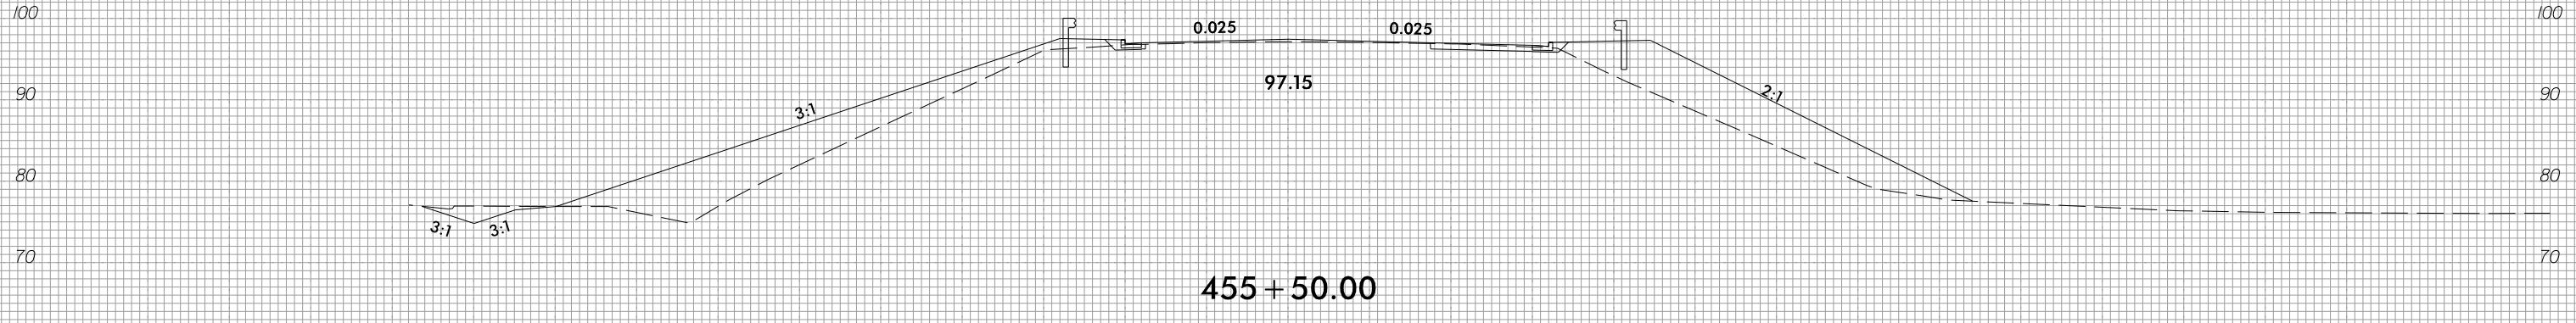
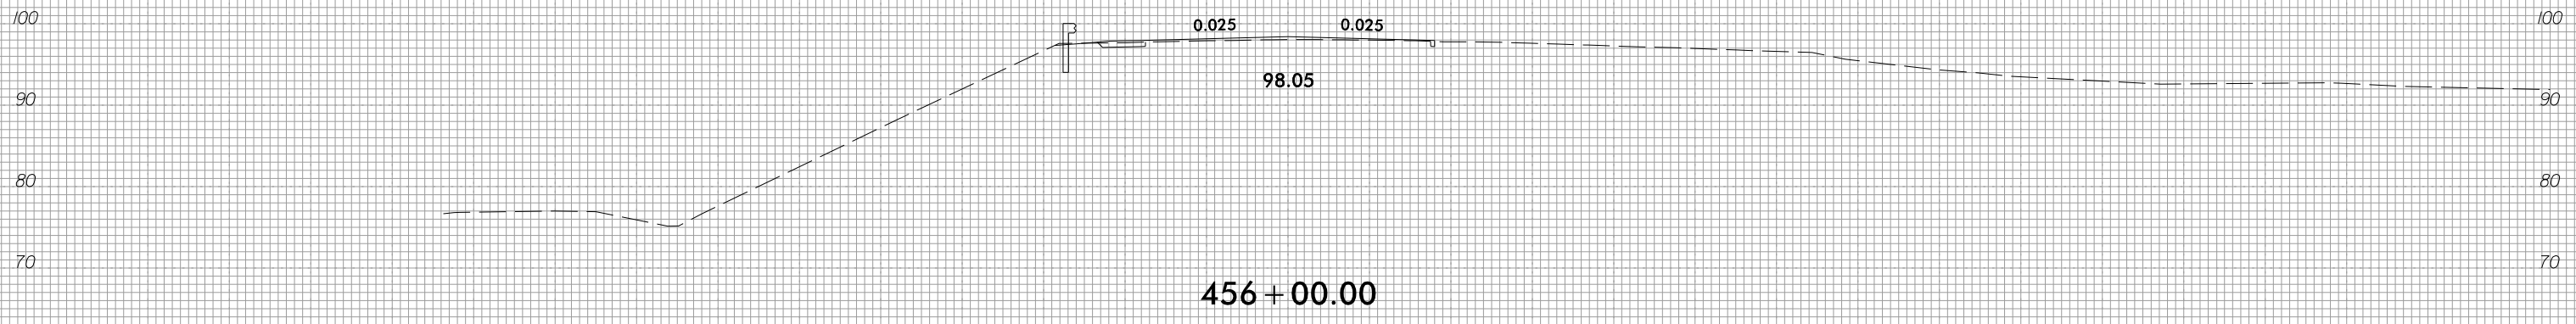
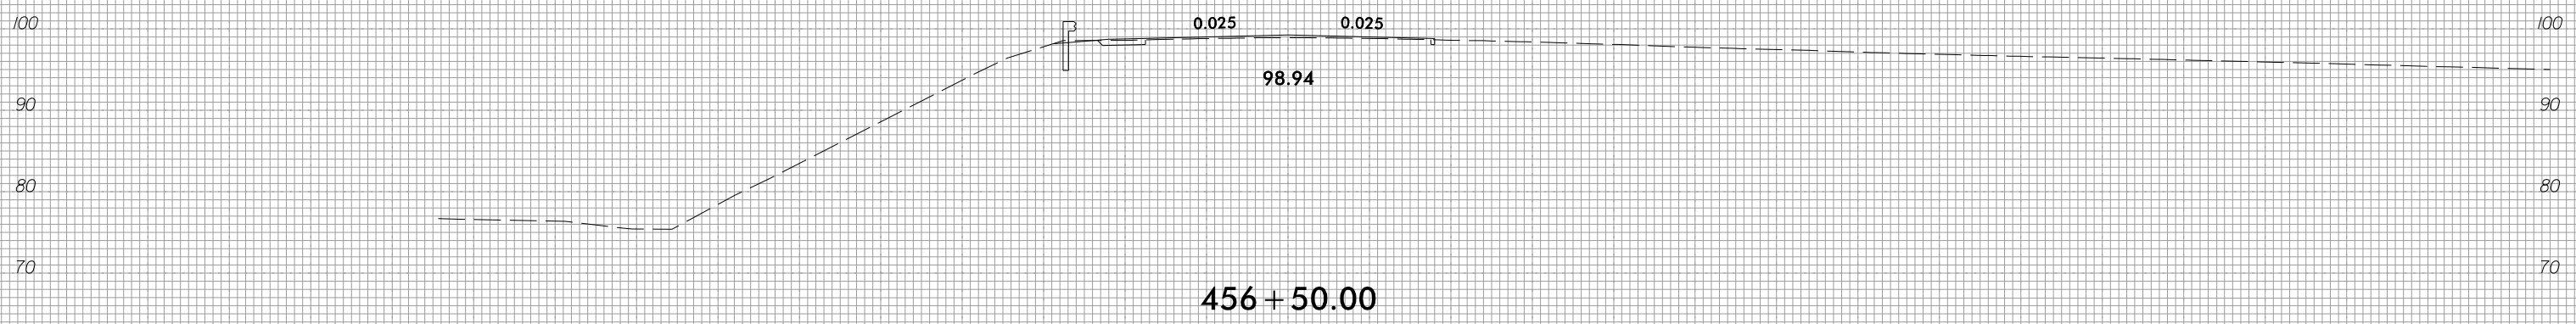


150 140 130 120 110 100 90 80 70 60 50 40 30 20 10 0 10 20 30 40 50 60 70 80 90 100 110 120 130 140 150

3/28/2022
I:\S\165\165_Rdy_xpl_1.dgn




150 140 130 120 110 100 90 80 70 60 50 40 30 20 10 0 10 20 30 40 50 60 70 80 90 100 110 120 130 140 150

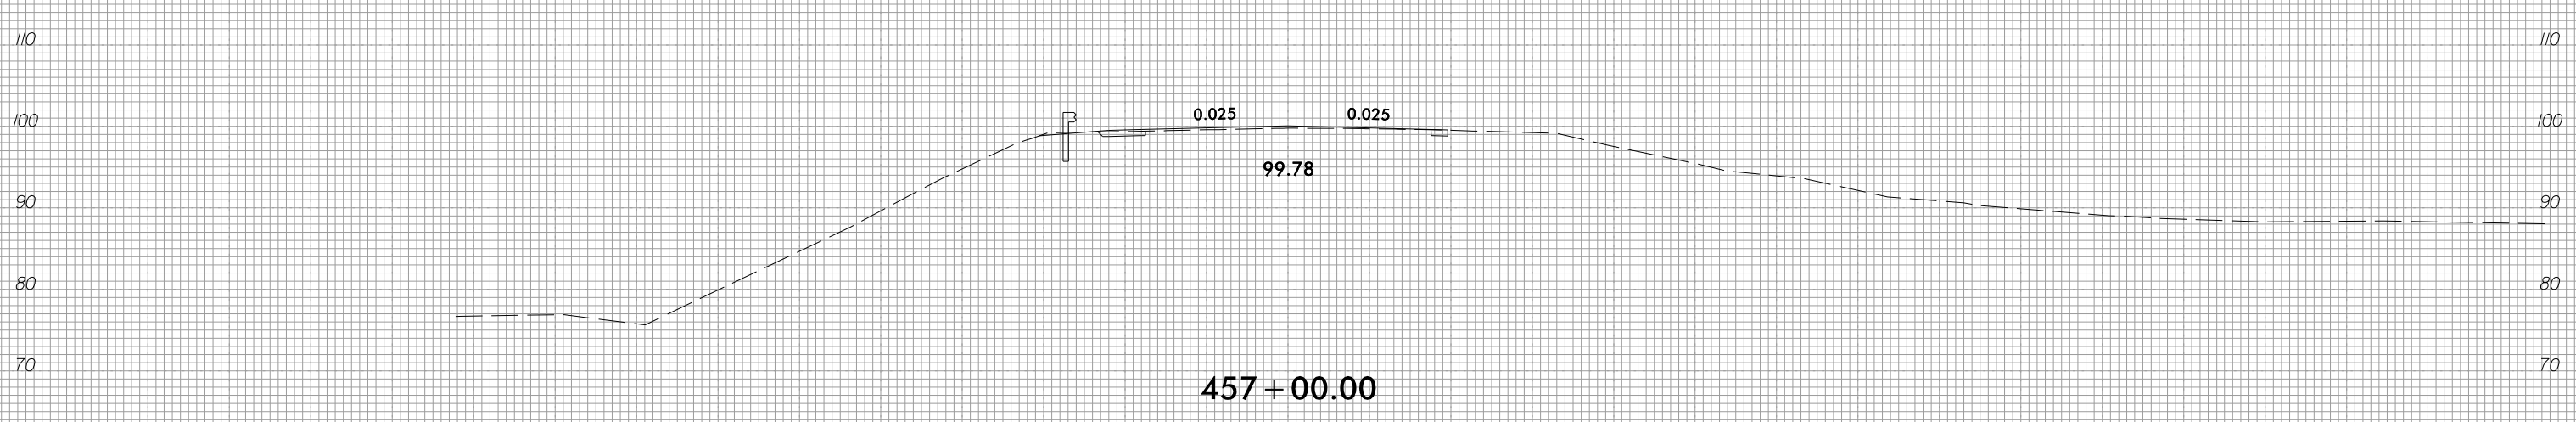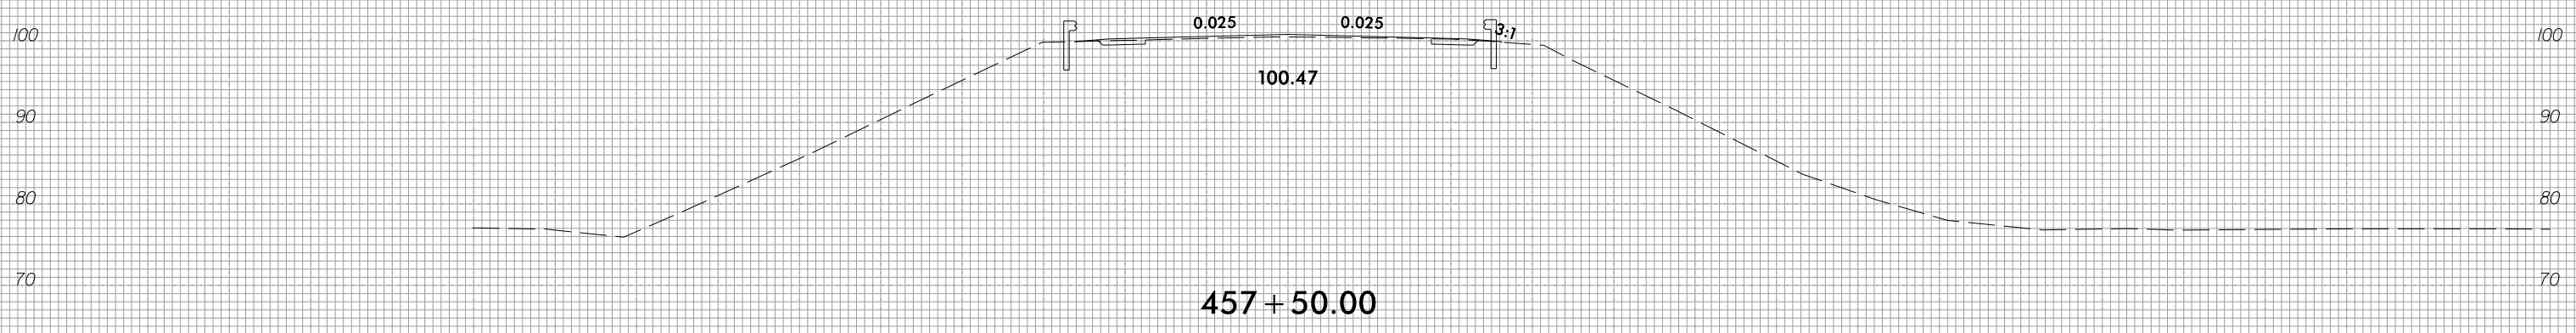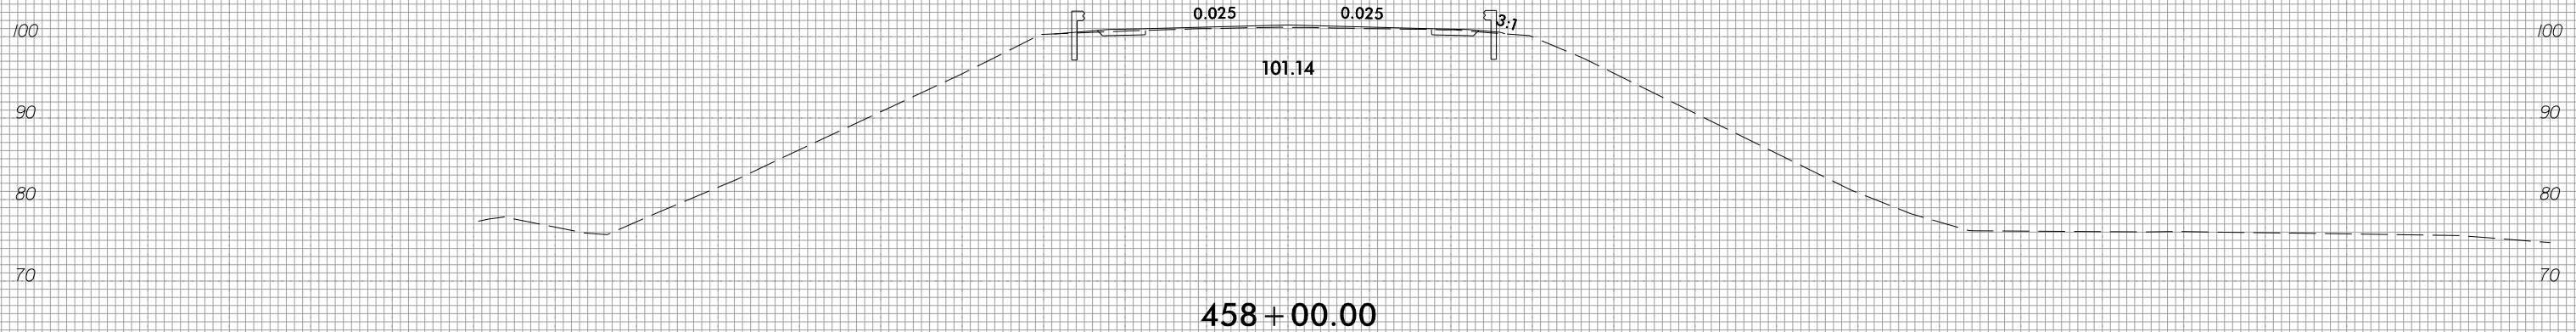

150 140 130 120 110 100 90 80 70 60 50 40 30 20 10 0 10 20 30 40 50 60 70 80 90 100 110 120 130 140 150







150 140 130 120 110 100 90 80 70 60 50 40 30 20 10 0 10 20 30 40 50 60 70 80 90 100 110 120 130 140 150

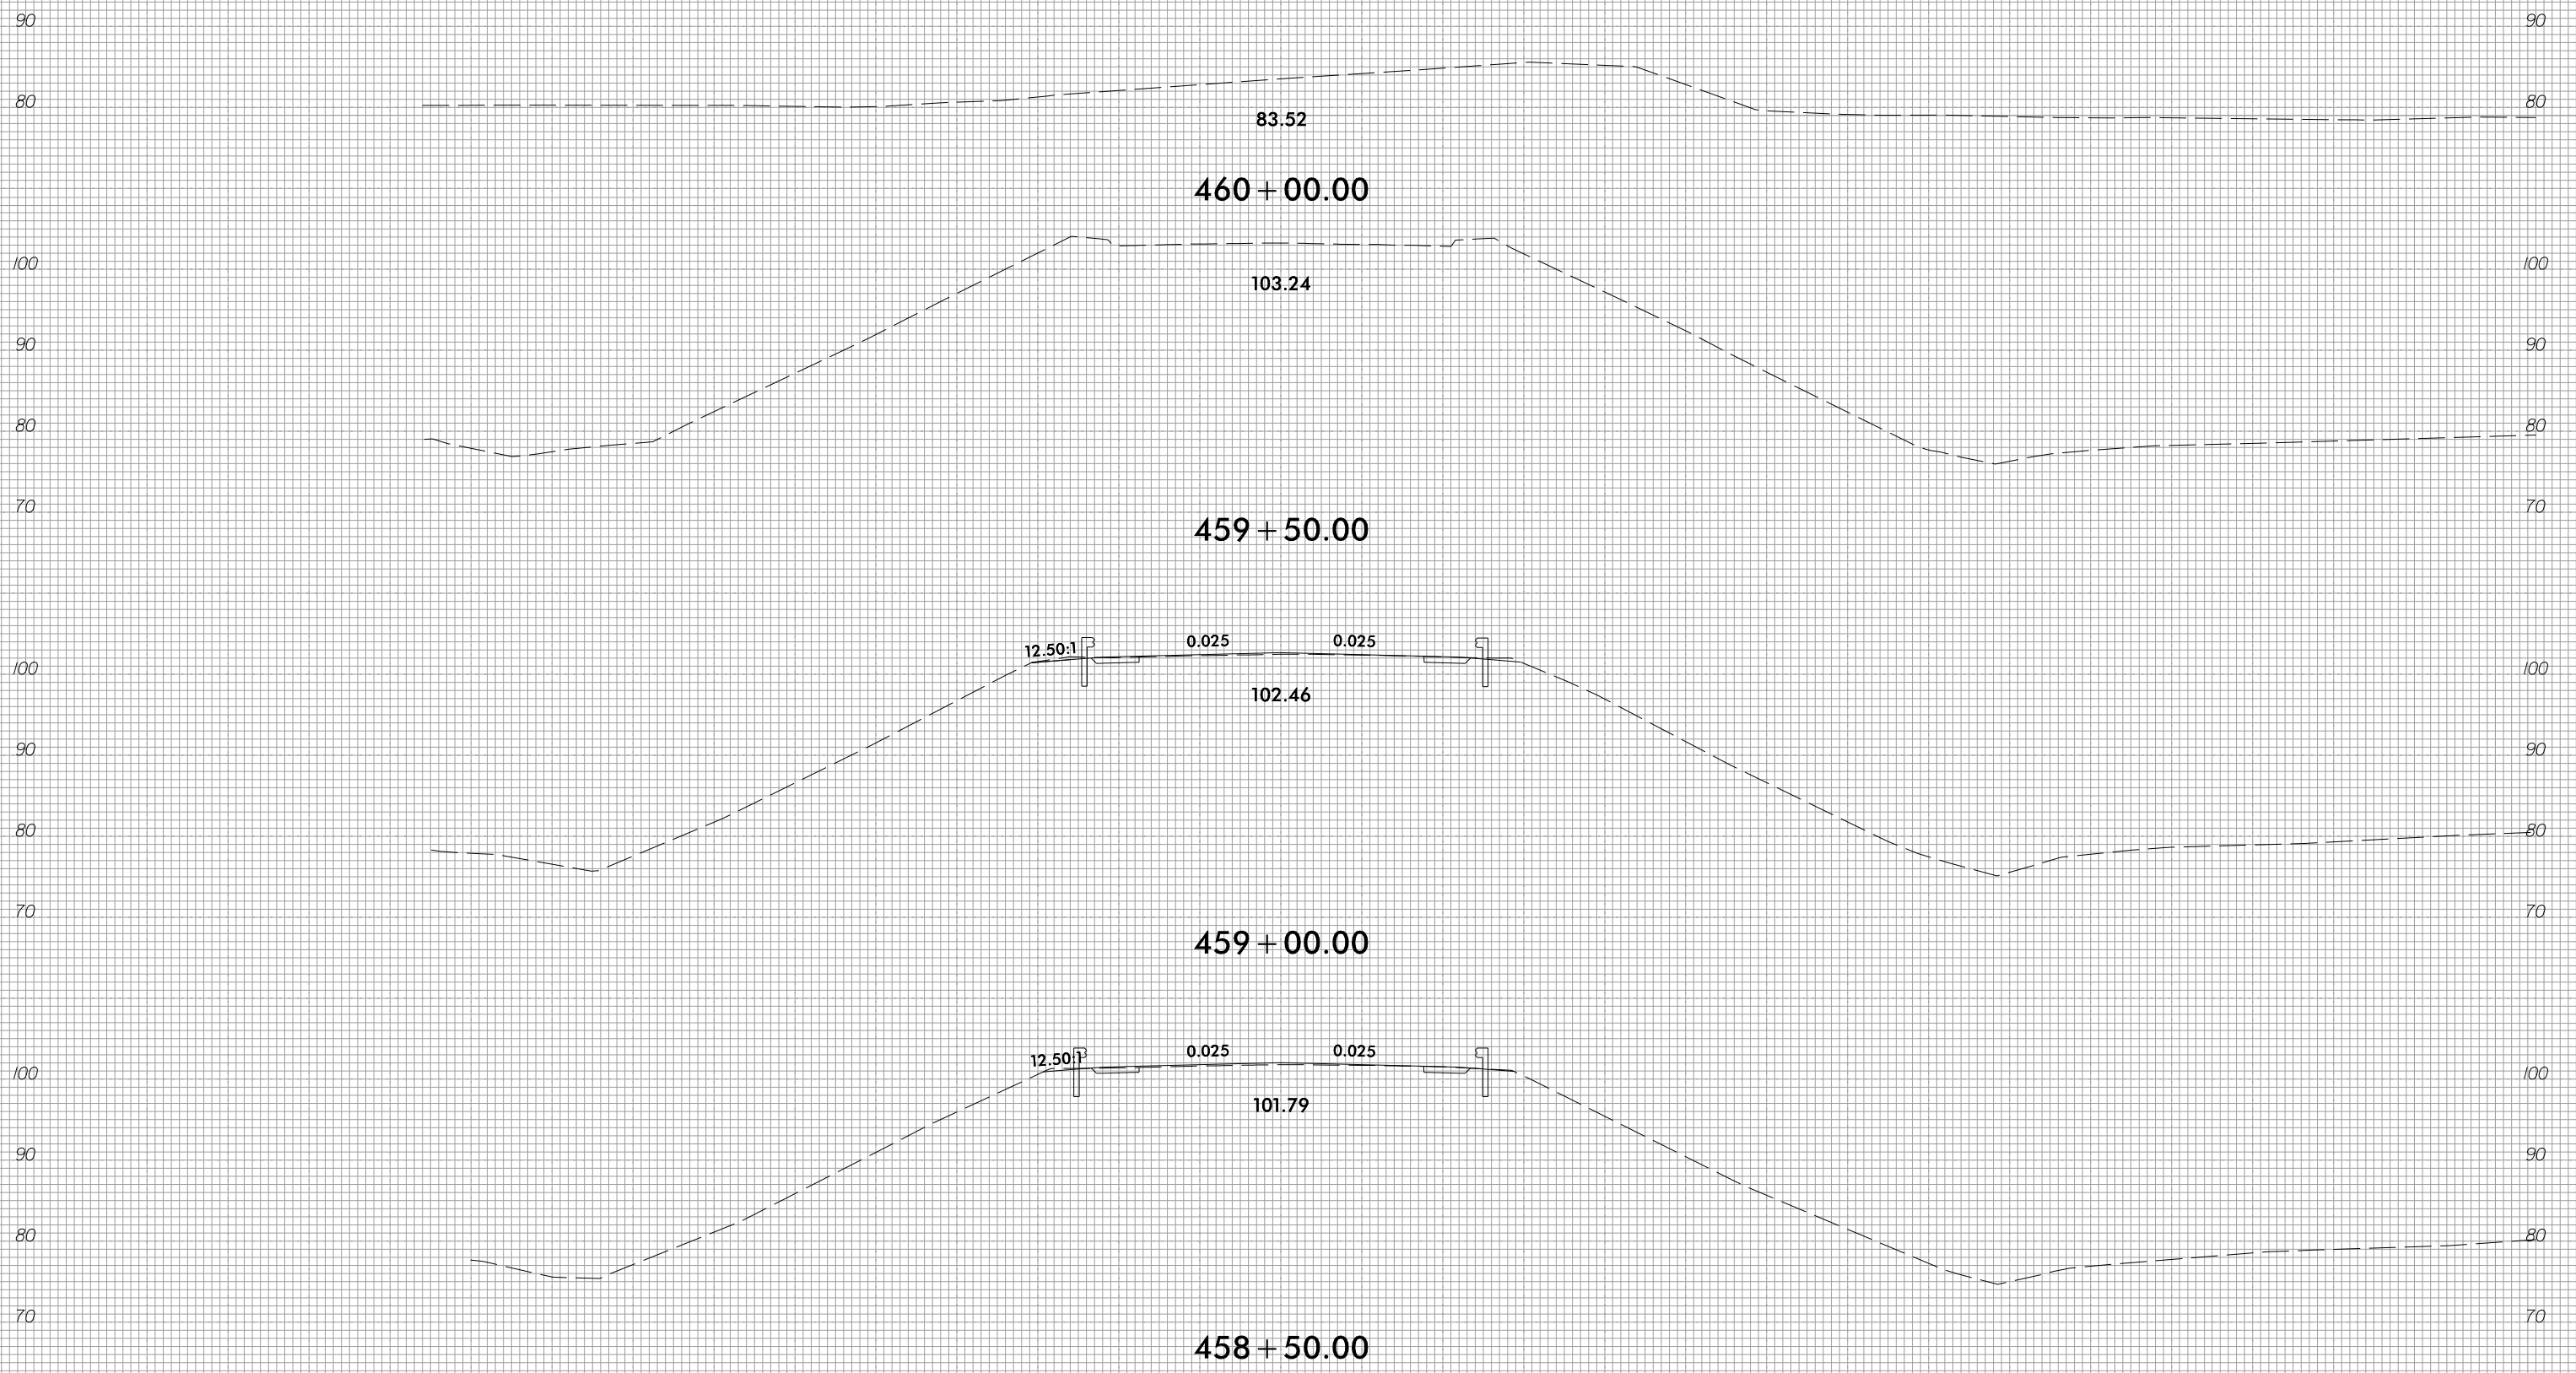

150 140 130 120 110 100 90 80 70 60 50 40 30 20 10 0 10 20 30 40 50 60 70 80 90 100 110 120 130 140 150






150 140 130 120 110 100 90 80 70 60 50 40 30 20 10 0 10 20 30 40 50 60 70 80 90 100 110 120 130 140 150

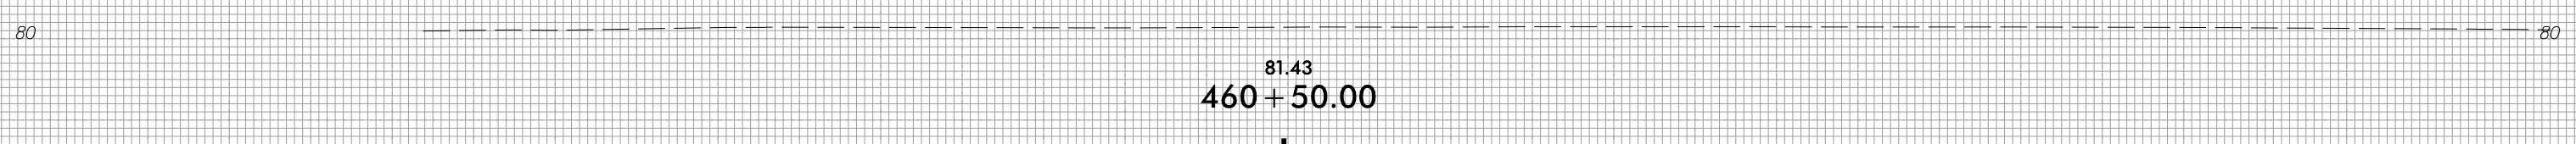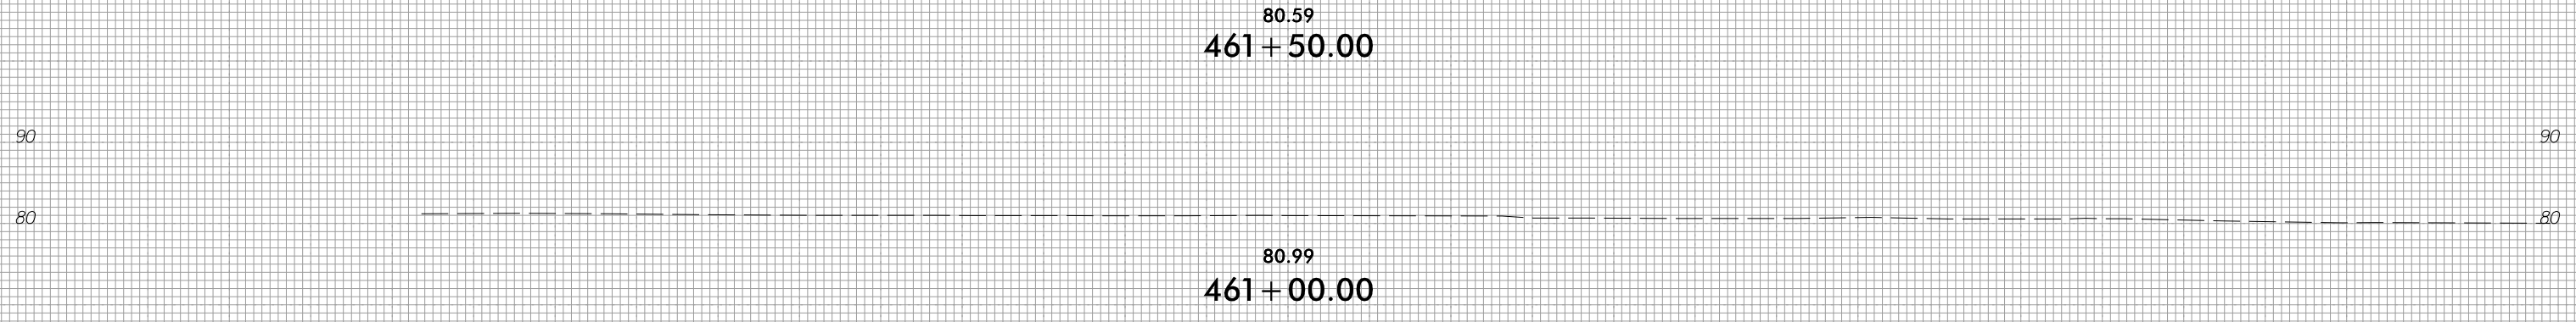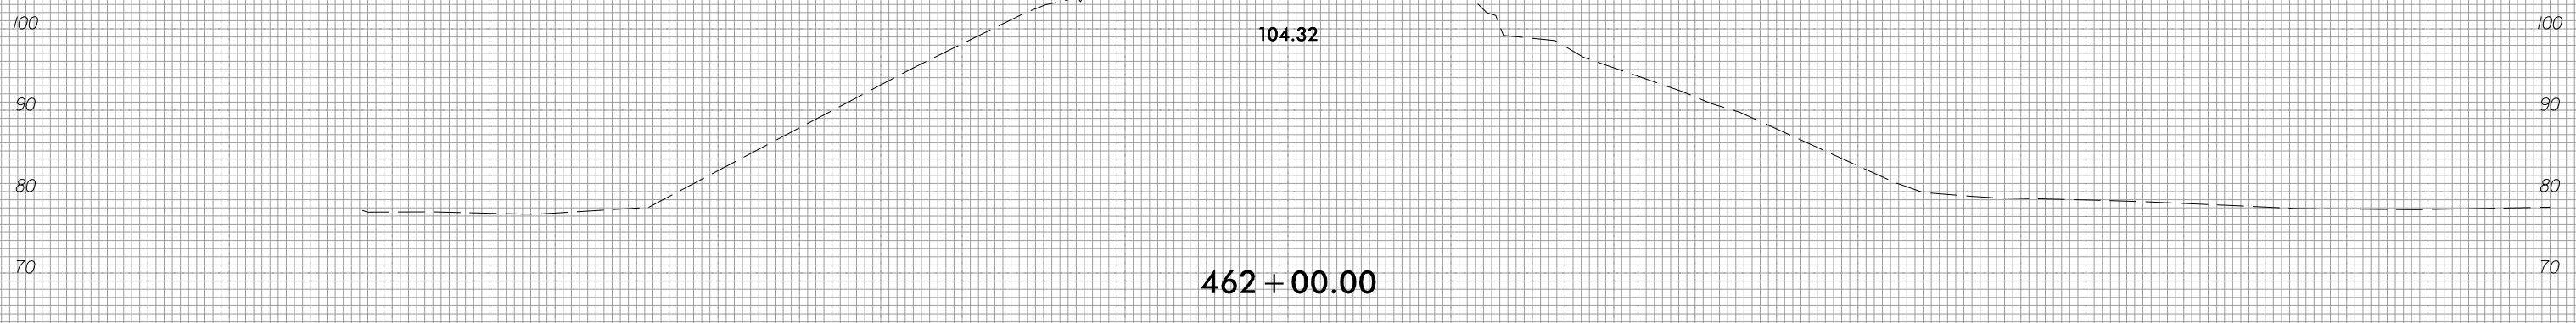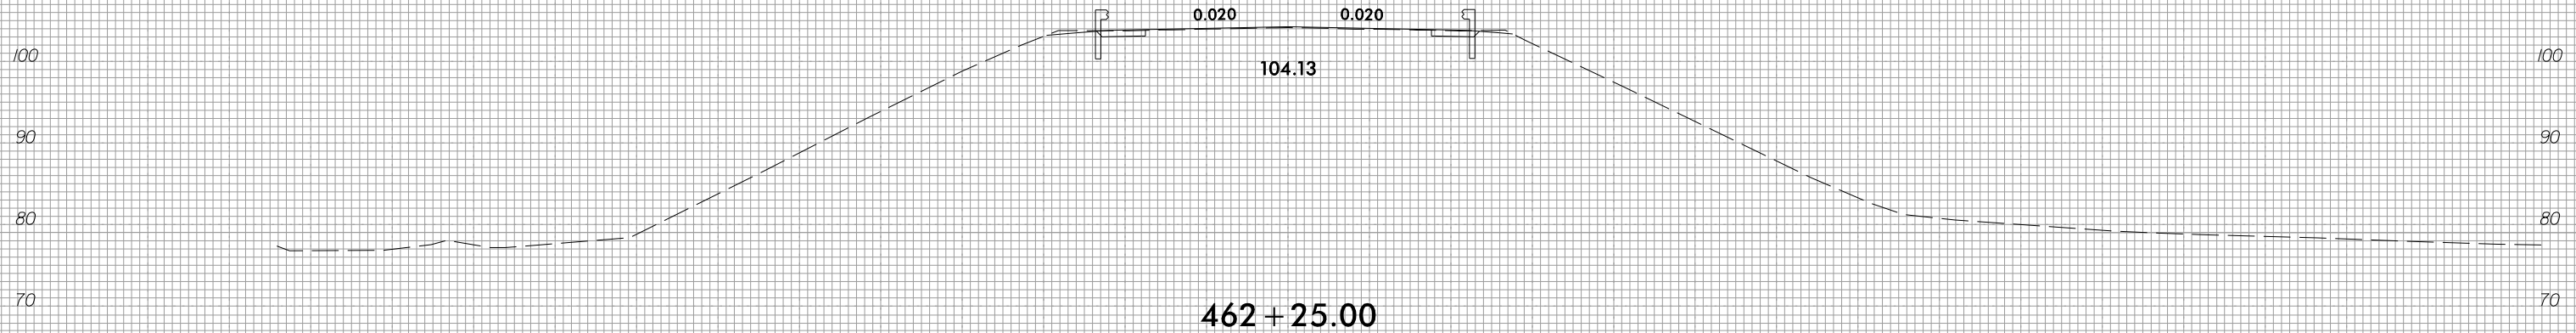

150 140 130 120 110 100 90 80 70 60 50 40 30 20 10 0 10 20 30 40 50 60 70 80 90 100 110 120 130 140 150






150 140 130 120 110 100 90 80 70 60 50 40 30 20 10 0 10 20 30 40 50 60 70 80 90 100 110 120 130 140 150

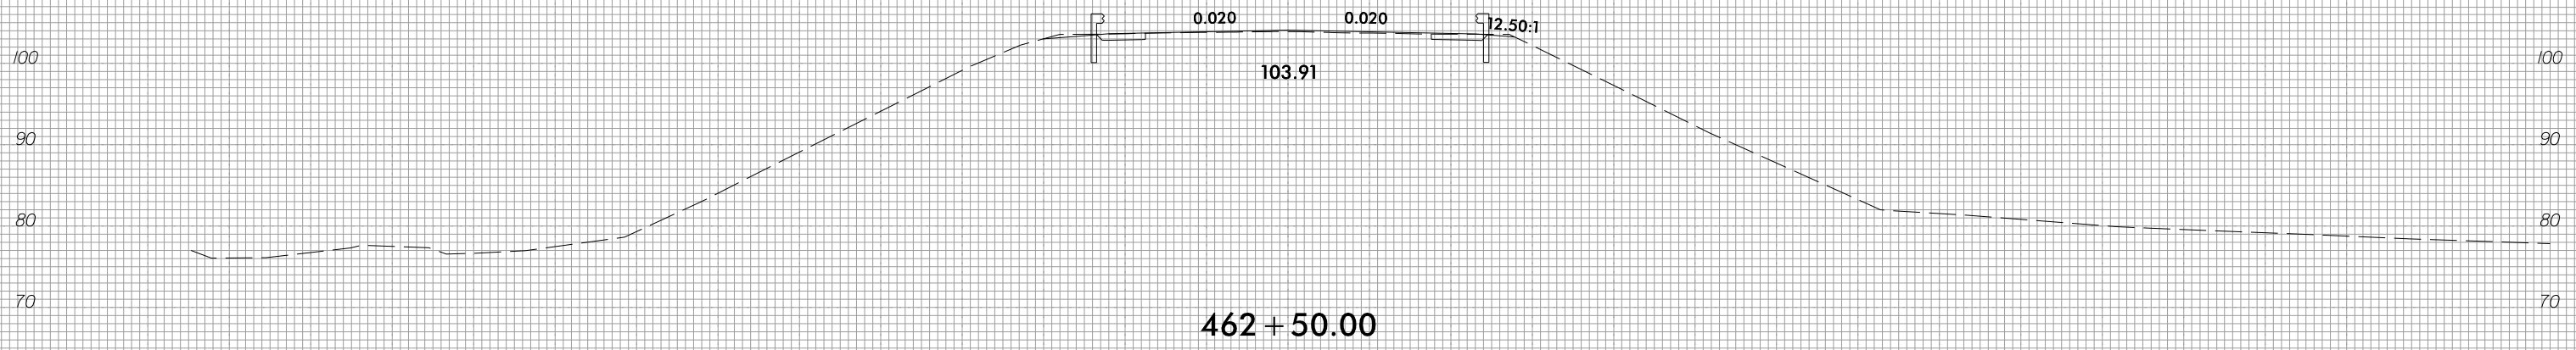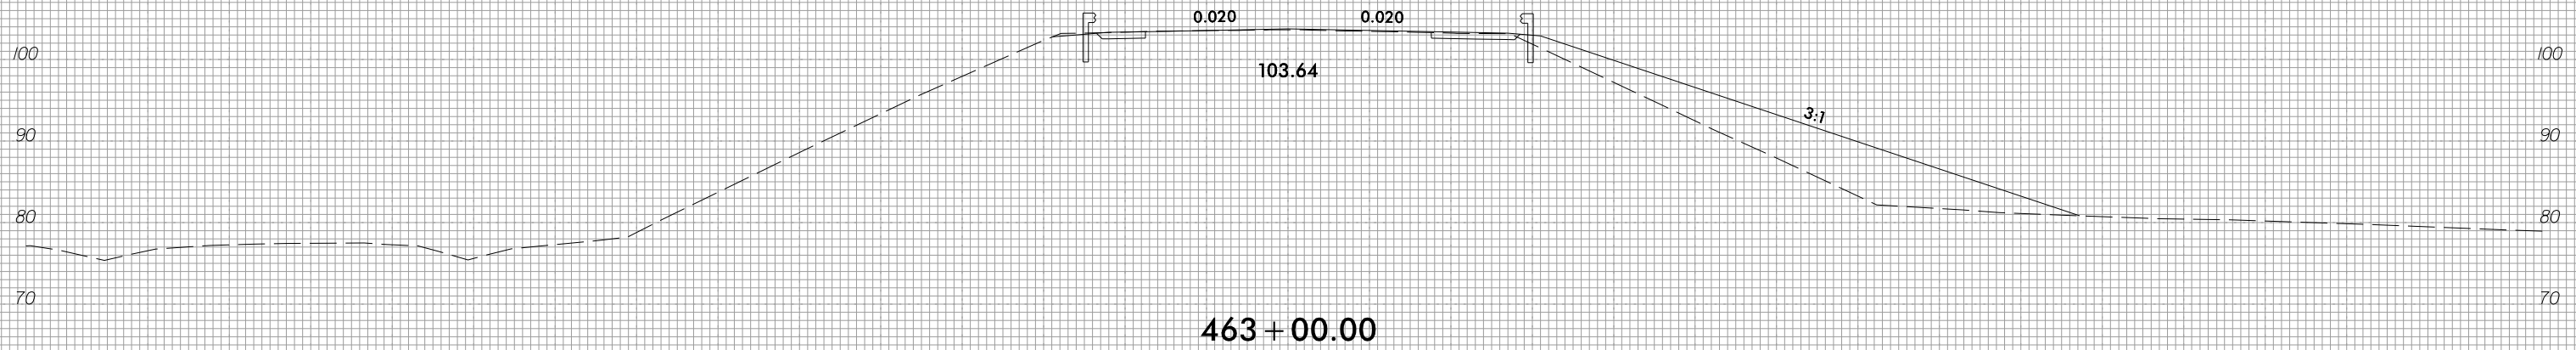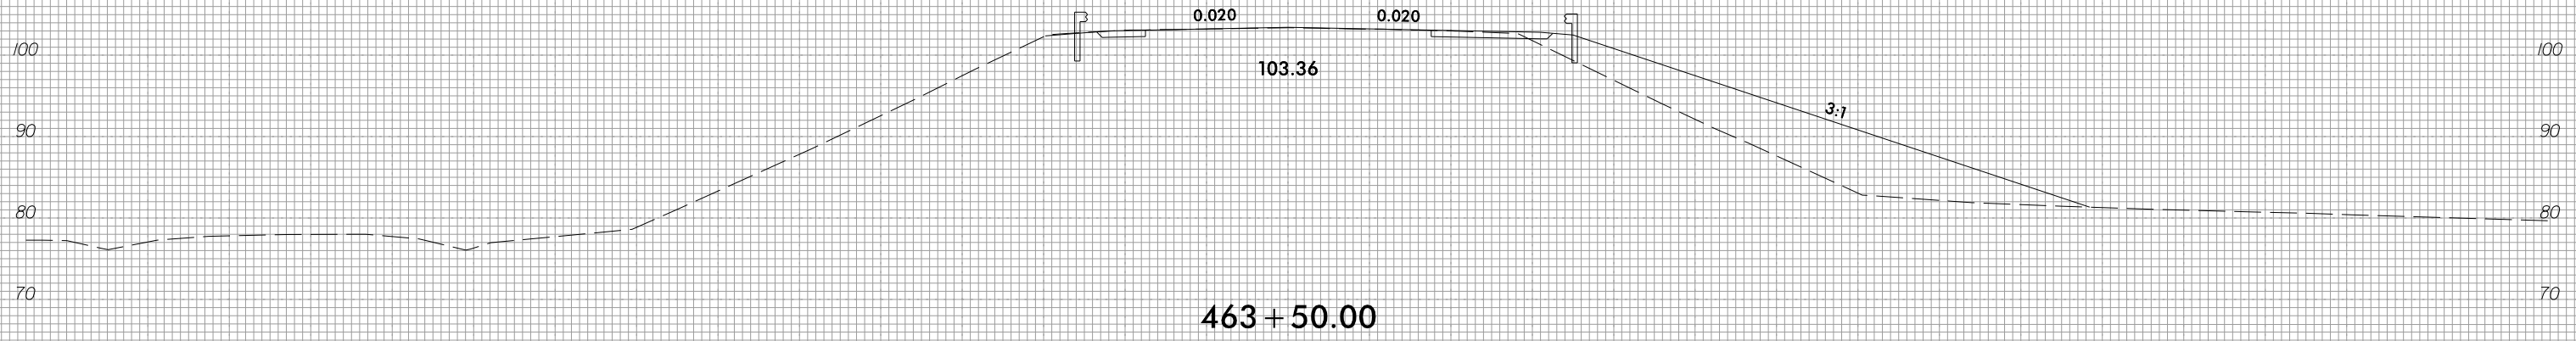






150 140 130 120 110 100 90 80 70 60 50 40 30 20 10 0 10 20 30 40 50 60 70 80 90 100 110 120 130 140 150

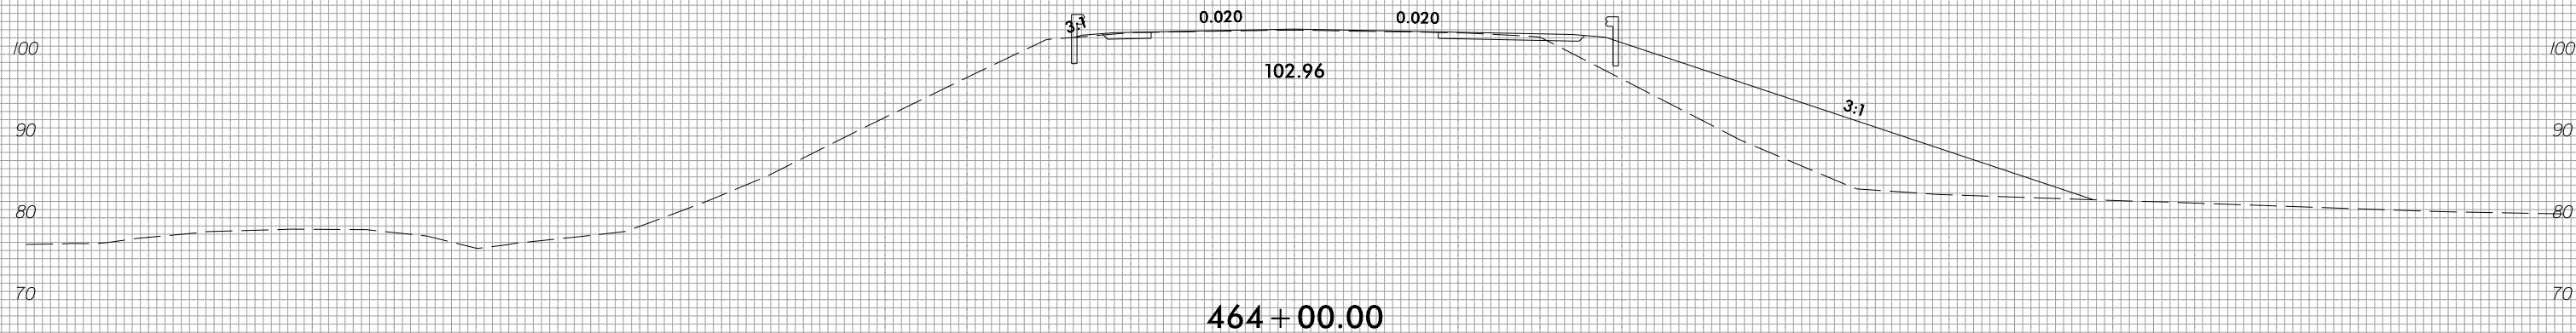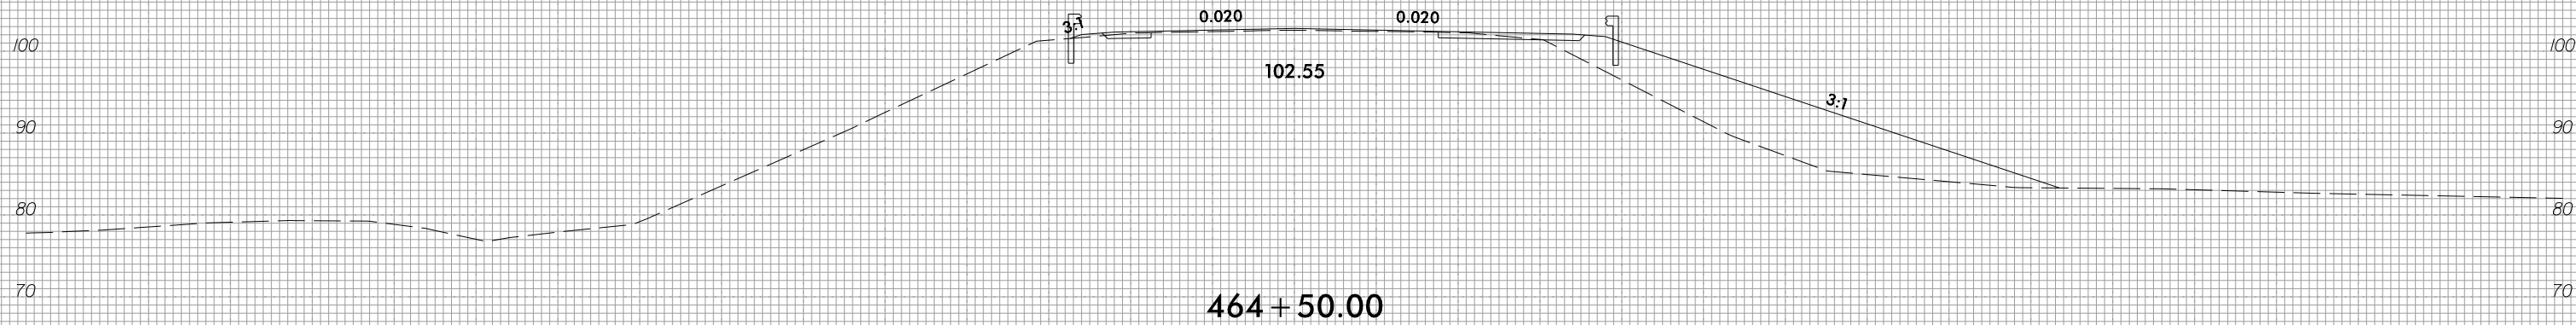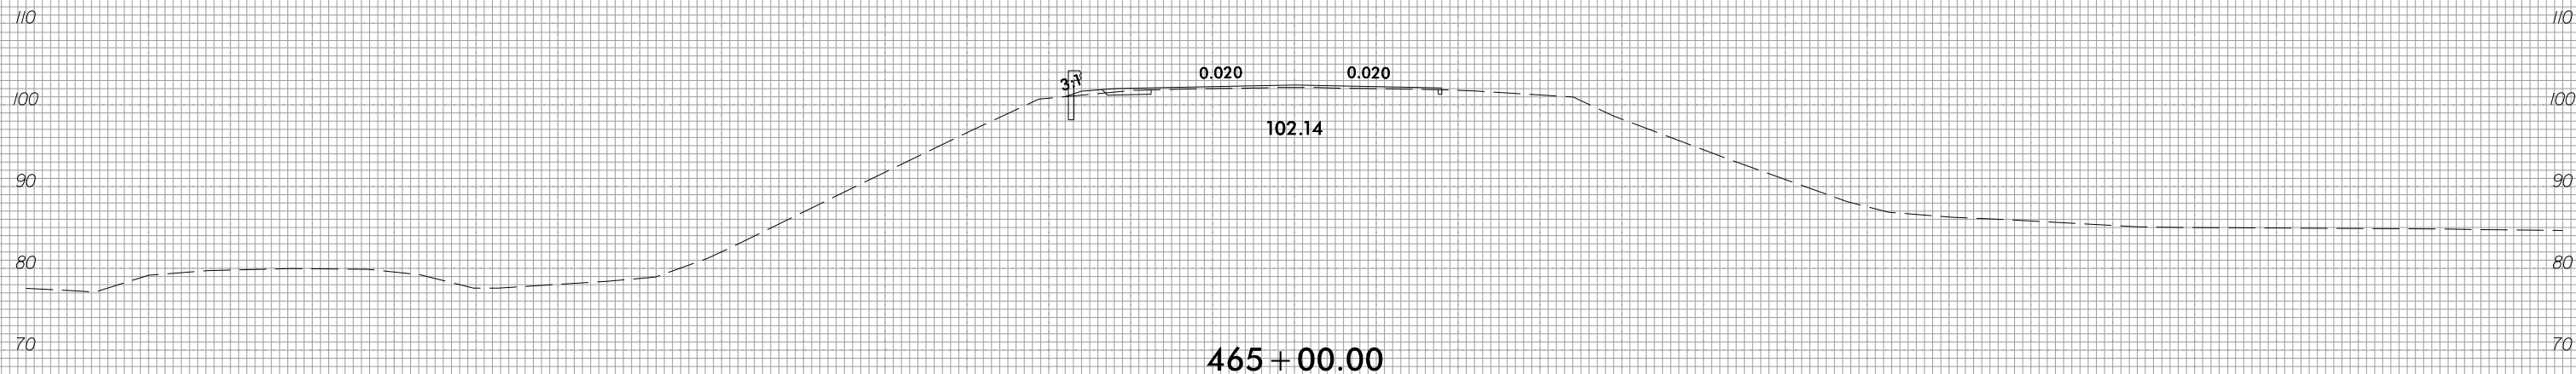




150 140 130 120 110 100 90 80 70 60 50 40 30 20 10 0 10 20 30 40 50 60 70 80 90 100 110 120 130 140 150

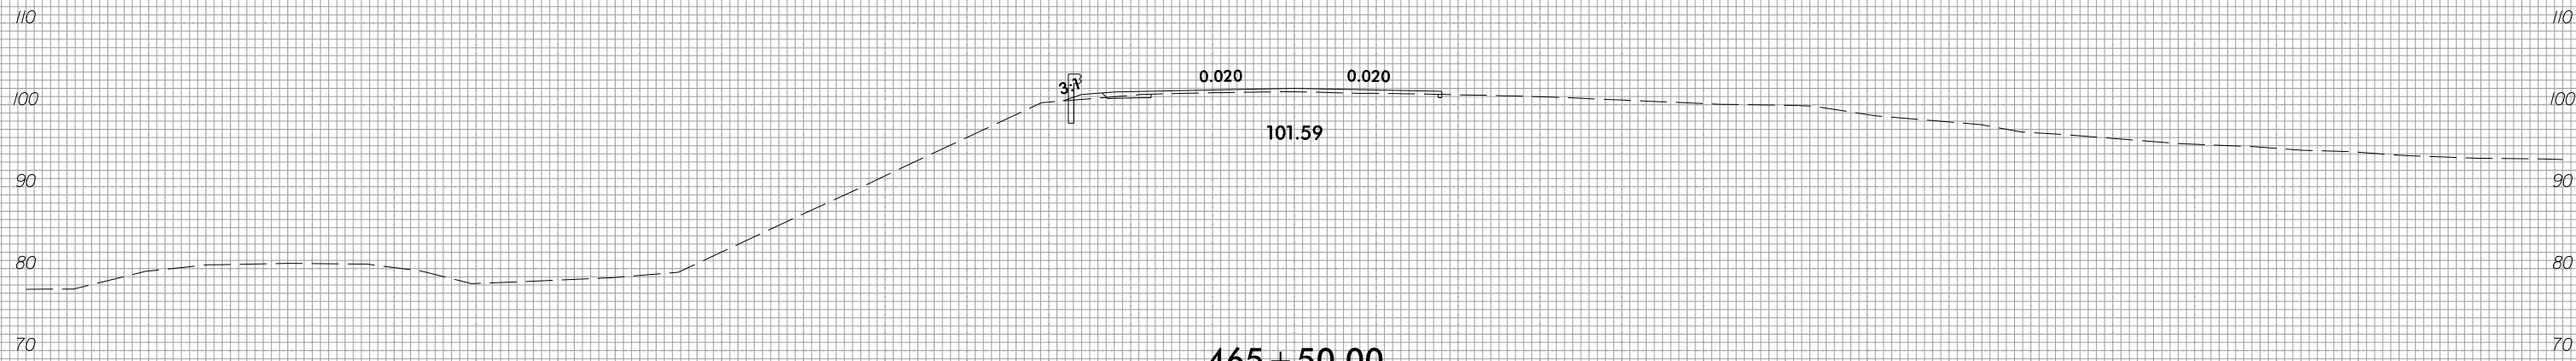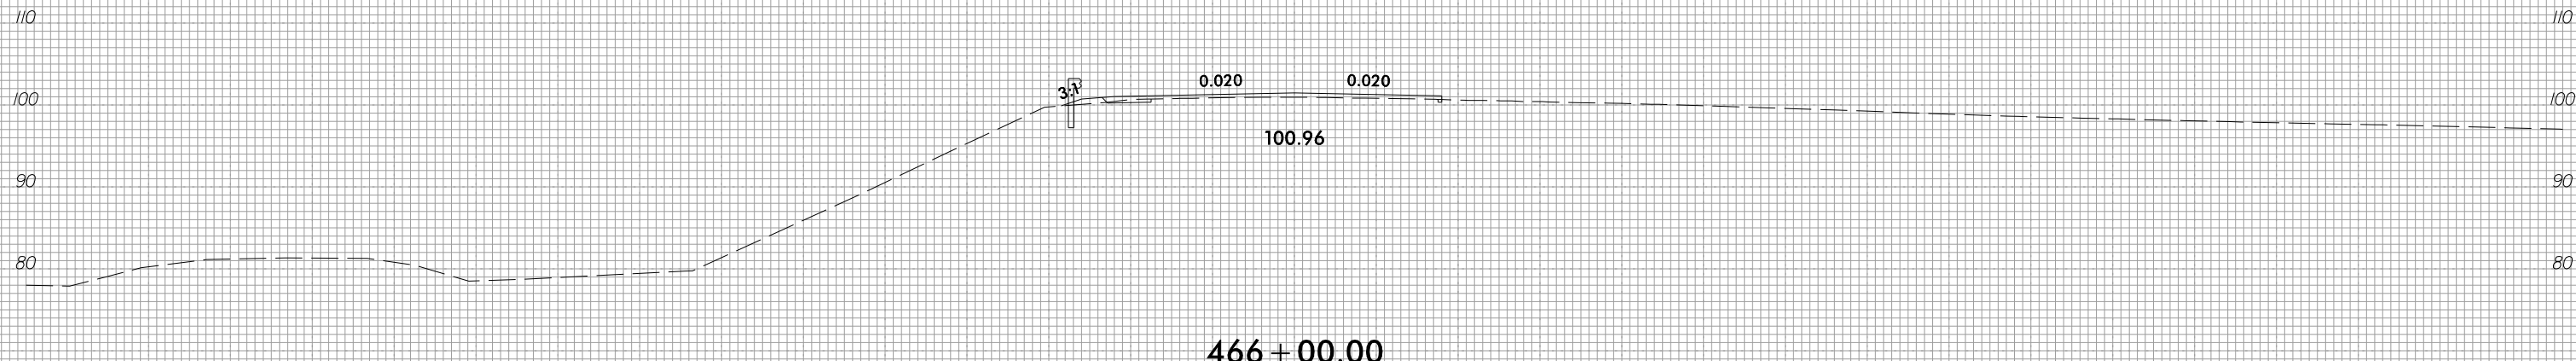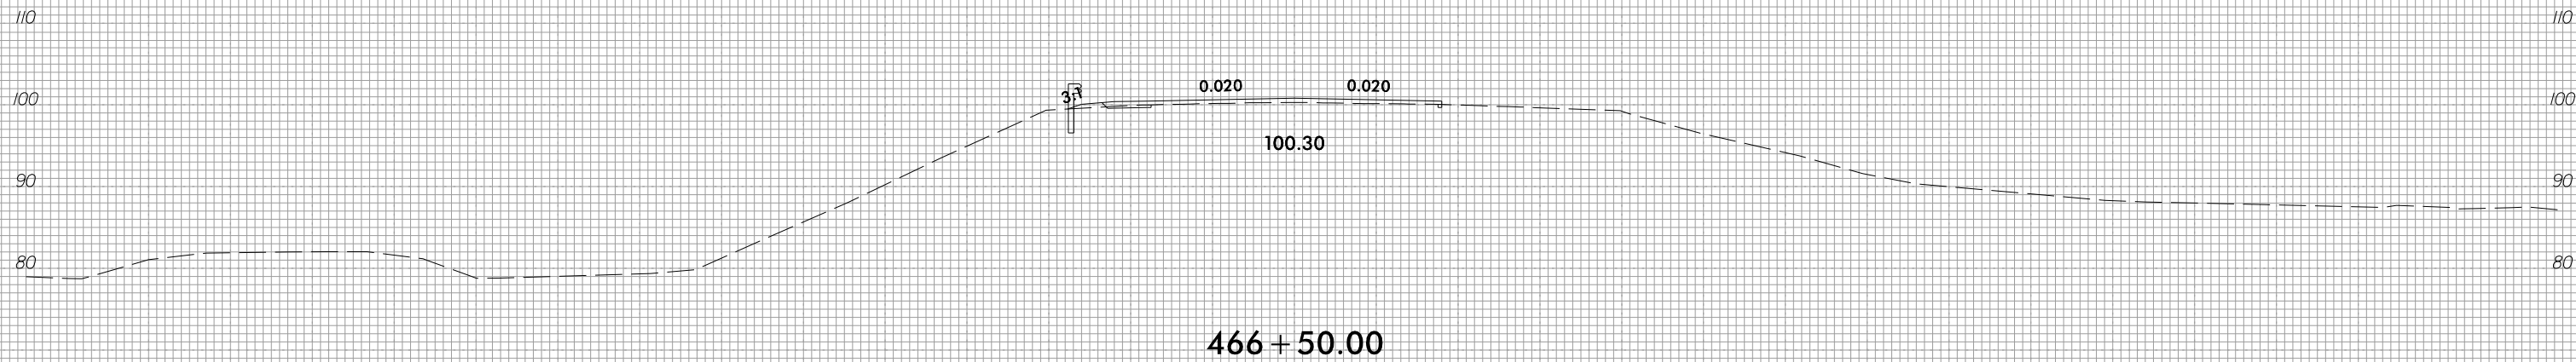


150 140 130 120 110 100 90 80 70 60 50 40 30 20 10 0 10 20 30 40 50 60 70 80 90 100 110 120 130 140 150




150 140 130 120 110 100 90 80 70 60 50 40 30 20 10 0 10 20 30 40 50 60 70 80 90 100 110 120 130 140 150

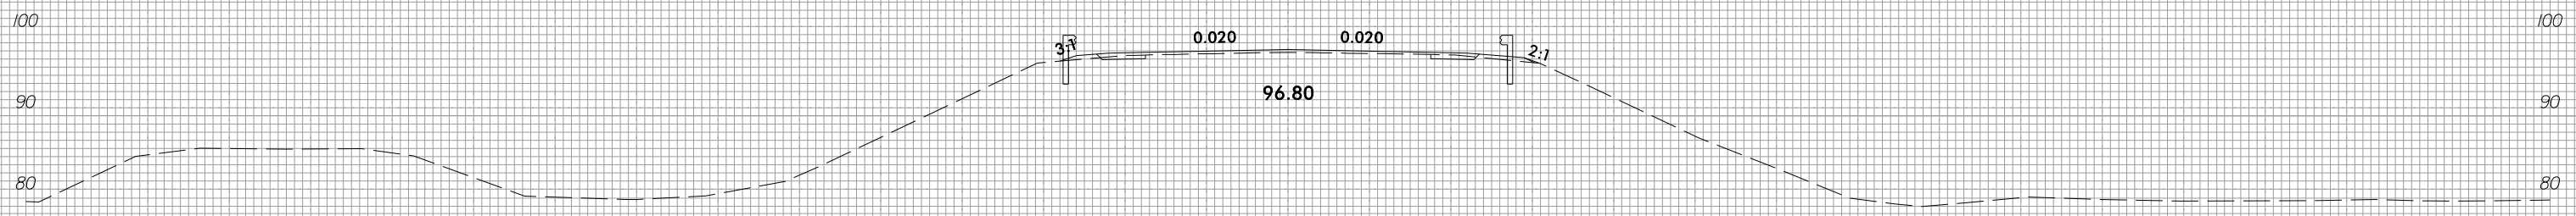


468 + 50.00

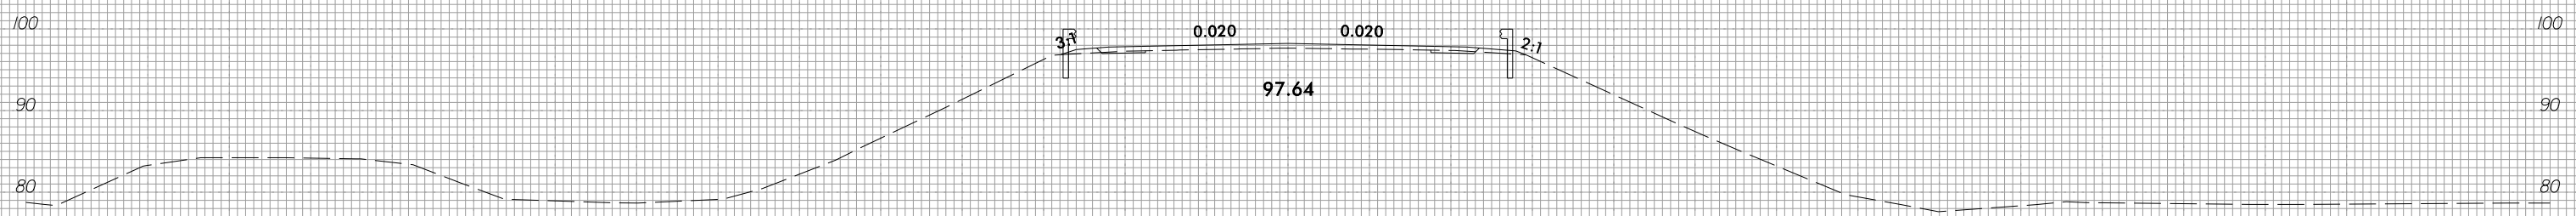

468 + 00.00

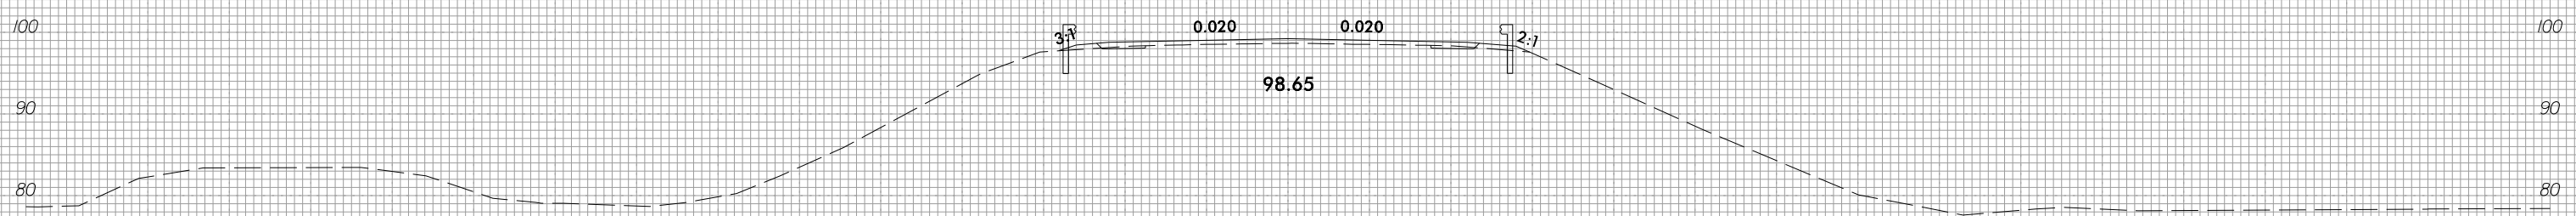

467 + 50.00

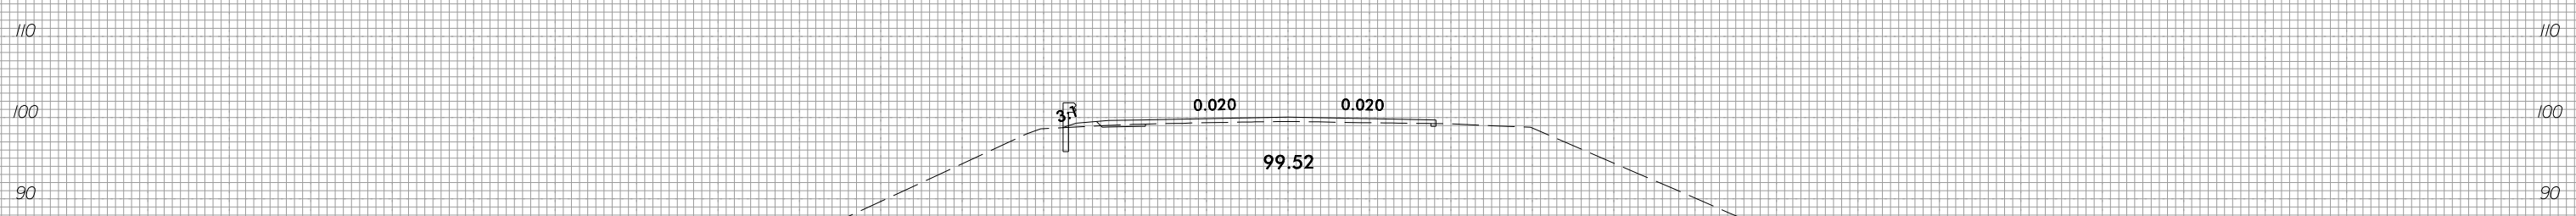


467 + 00.00







150 140 130 120 110 100 90 80 70 60 50 40 30 20 10 0 10 20 30 40 50 60 70 80 90 100 110 120 130 140 150

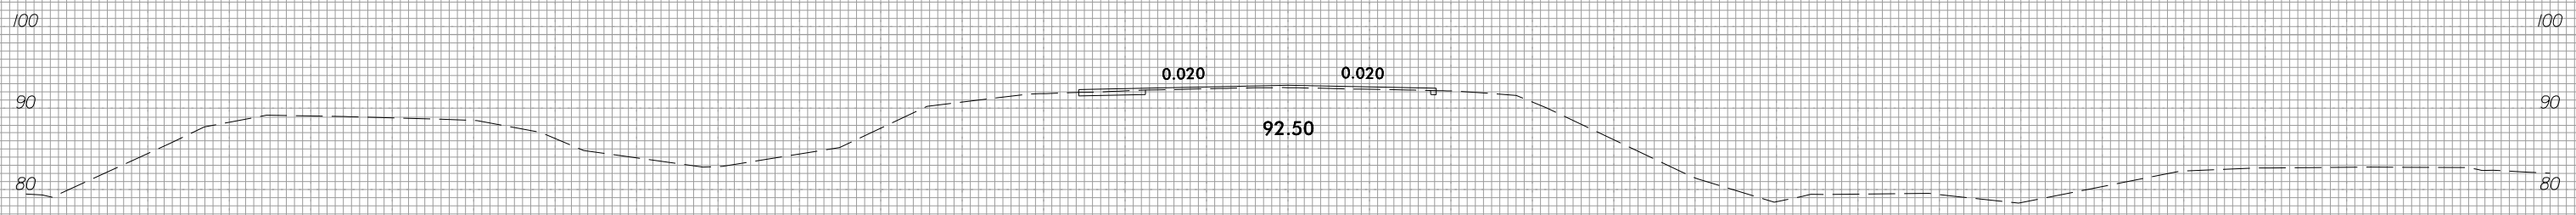


470+50.00

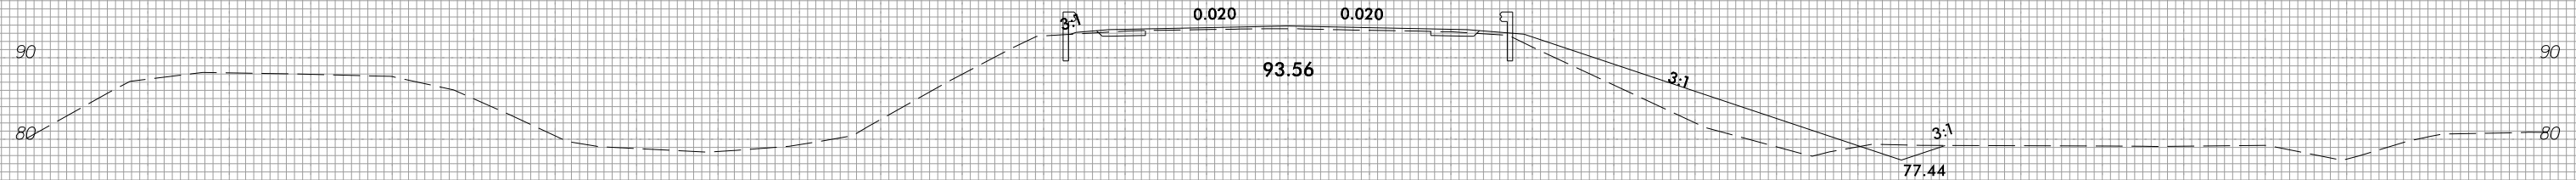

470+00.00

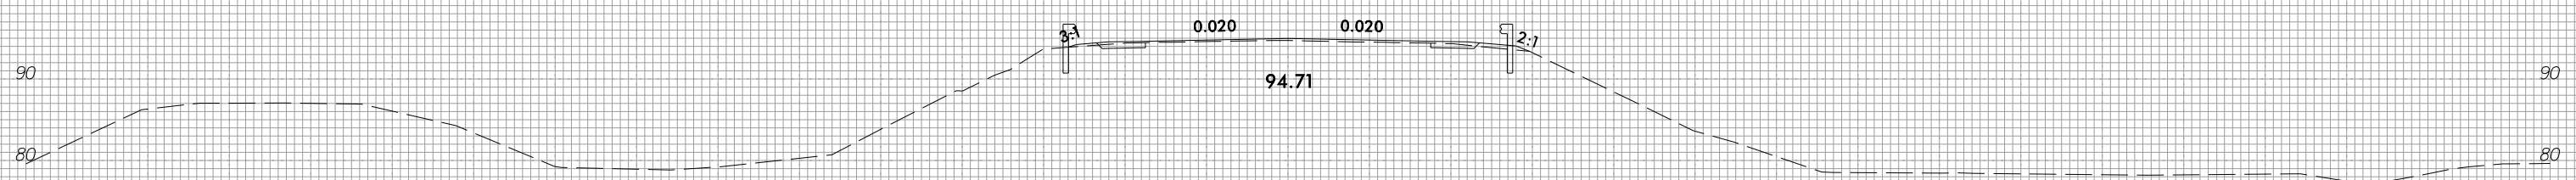

469+50.00

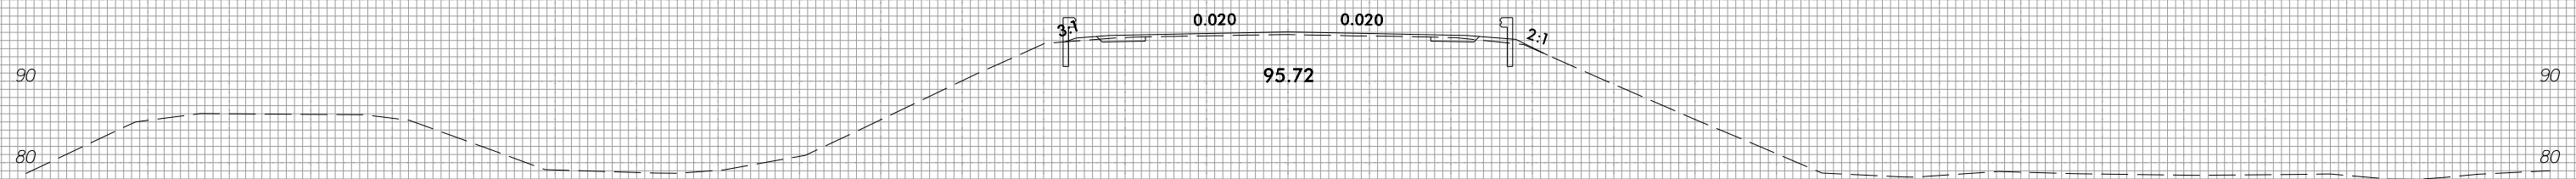






469+00.00



150 140 130 120 110 100 90 80 70 60 50 40 30 20 10 0 10 20 30 40 50 60 70 80 90 100 110 120 130 140 150








150 140 130 120 110 100 90 80 70 60 50 40 30 20 10 0 10 20 30 40 50 60 70 80 90 100 110 120 130 140 150

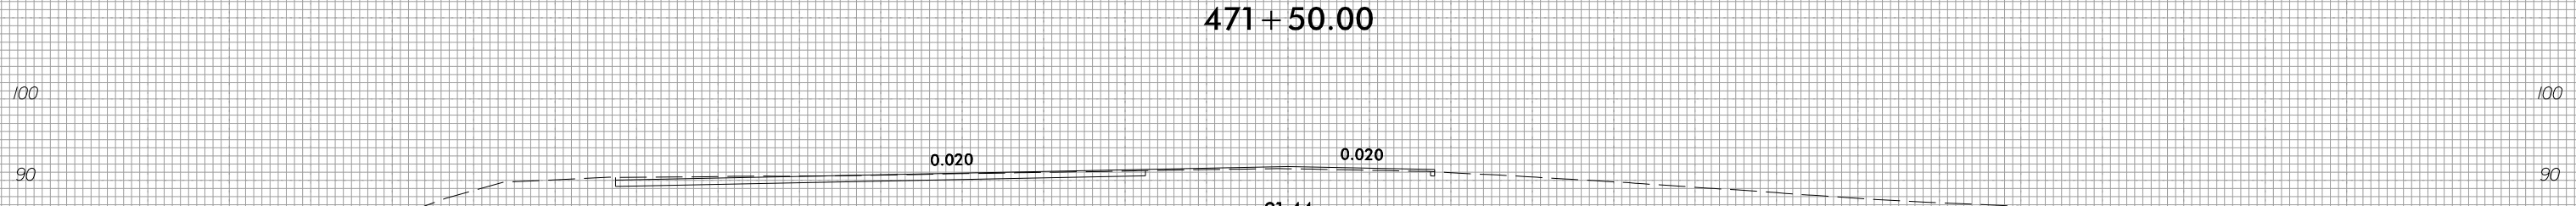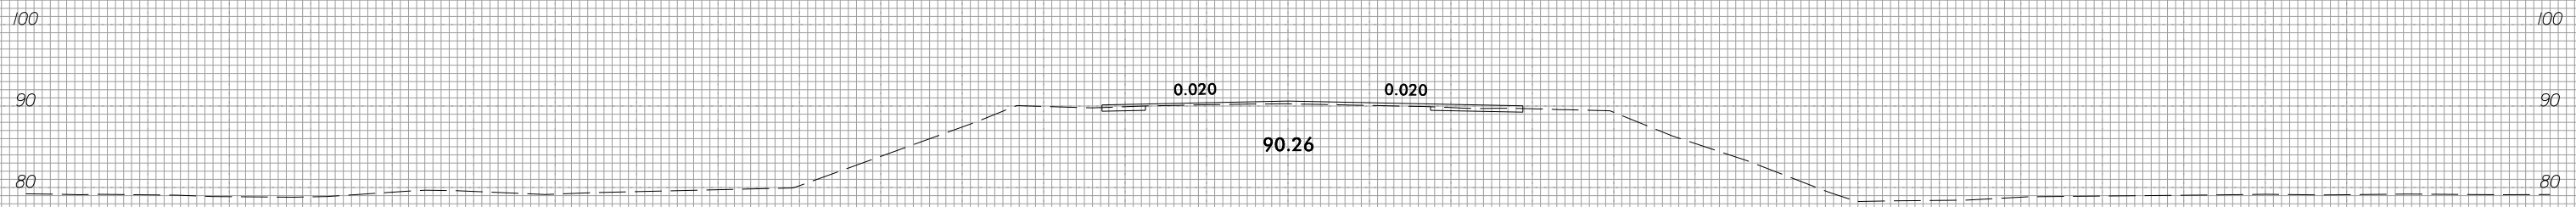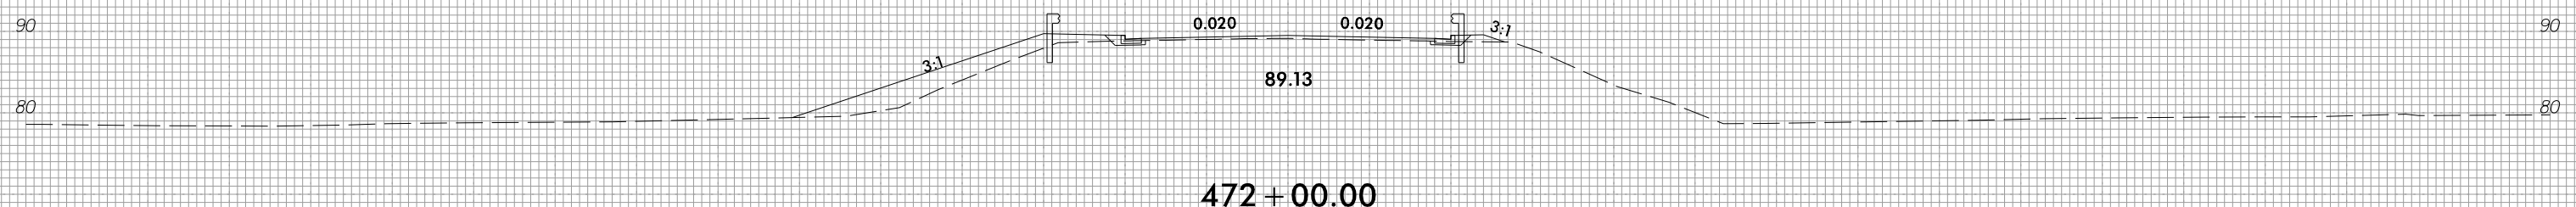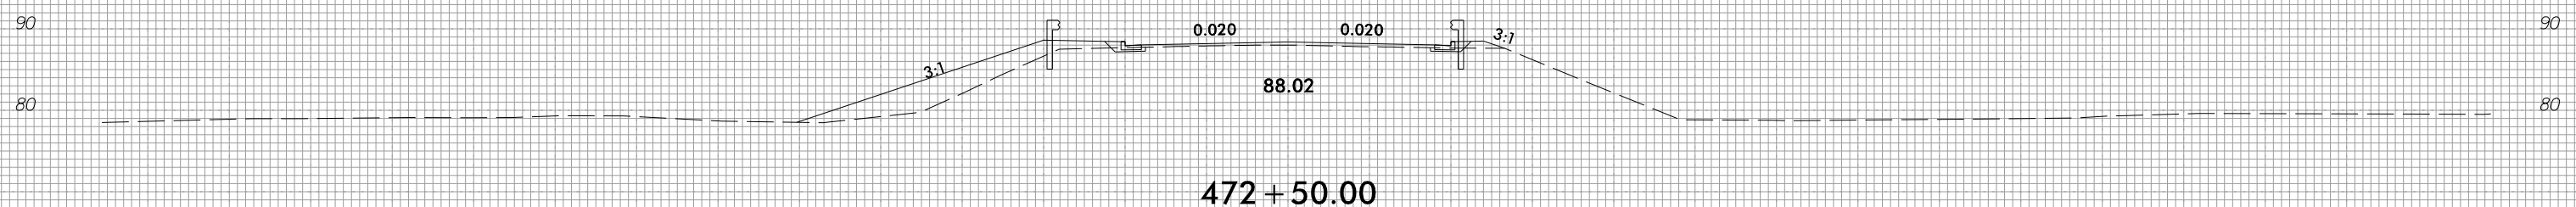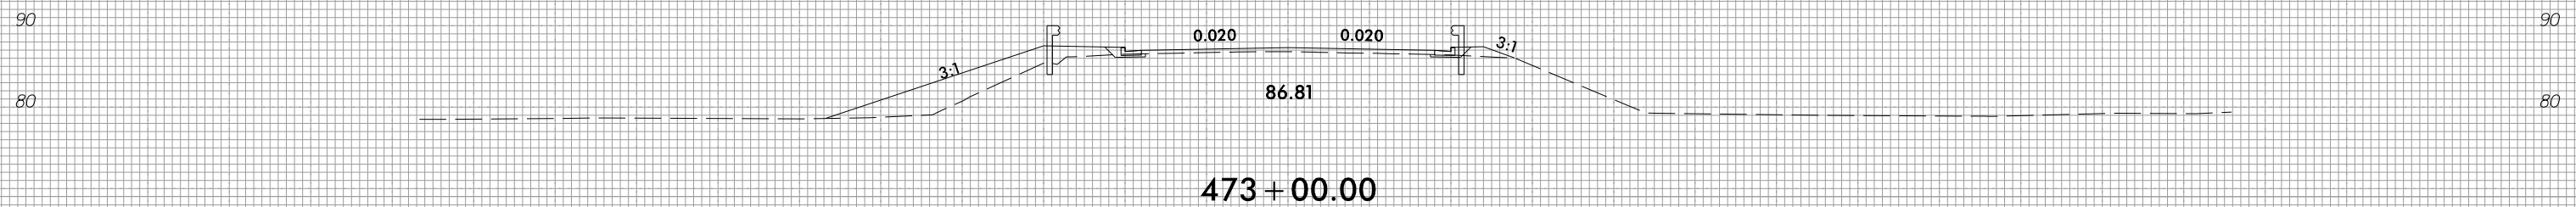

150 140 130 120 110 100 90 80 70 60 50 40 30 20 10 0 10 20 30 40 50 60 70 80 90 100 110 120 130 140 150








150 140 130 120 110 100 90 80 70 60 50 40 30 20 10 0 10 20 30 40 50 60 70 80 90 100 110 120 130 140 150

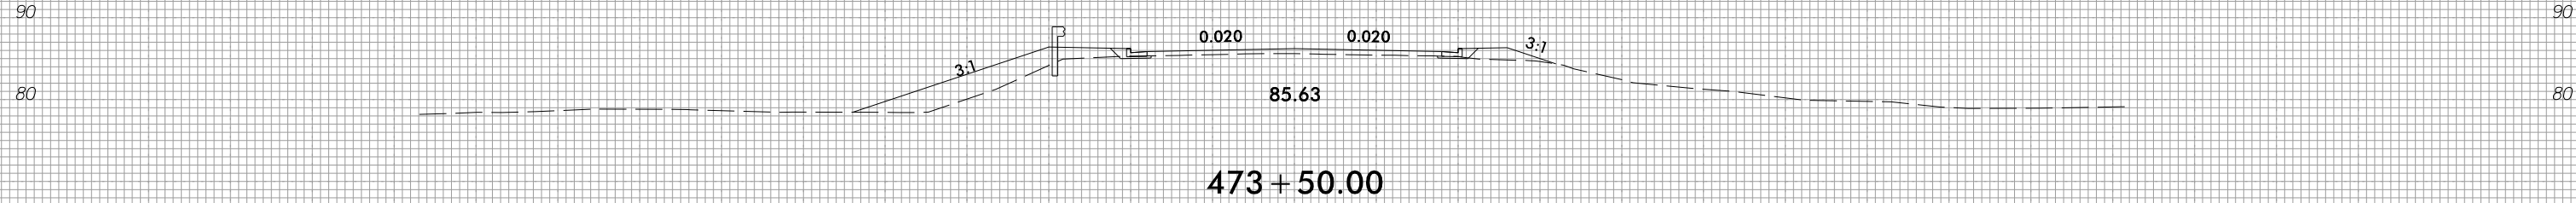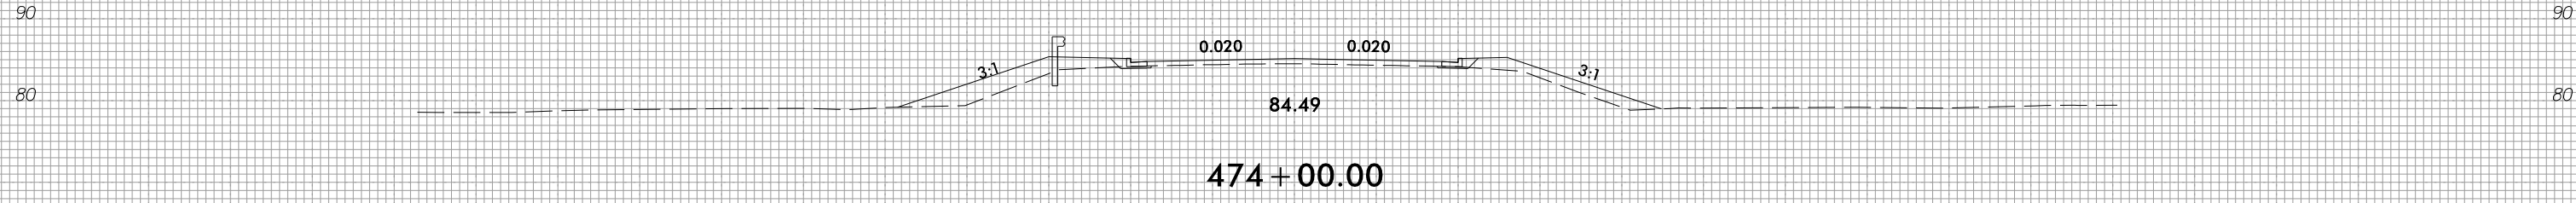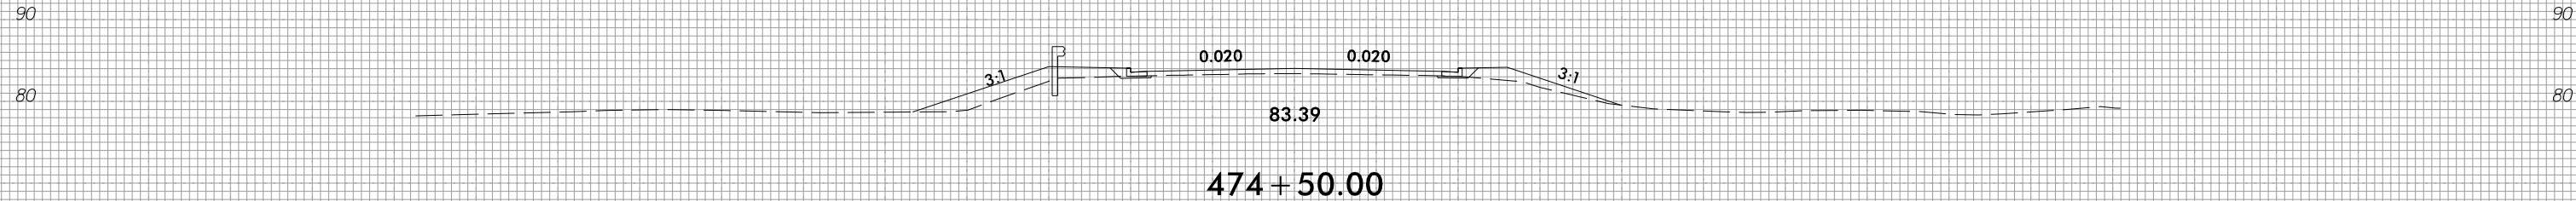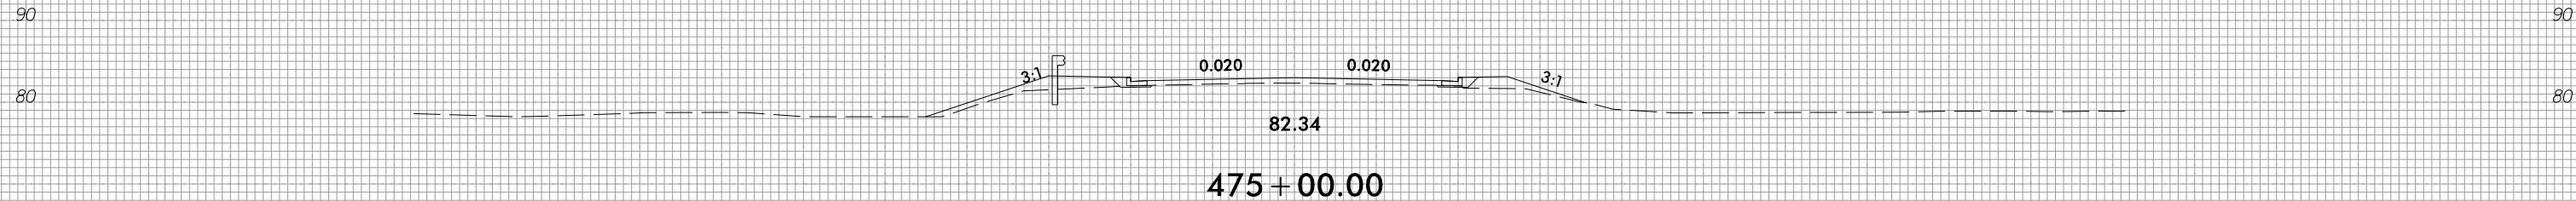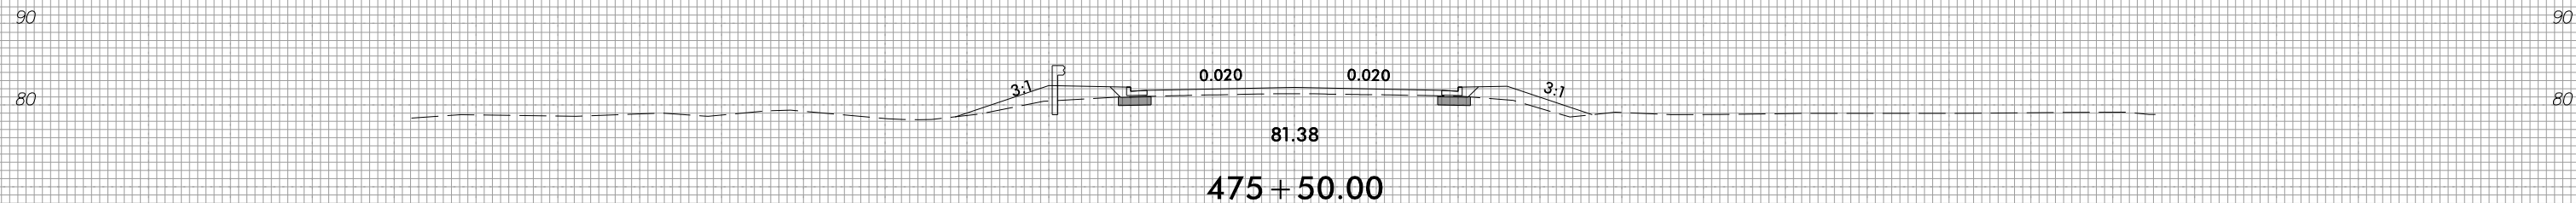

150 140 130 120 110 100 90 80 70 60 50 40 30 20 10 0 10 20 30 40 50 60 70 80 90 100 110 120 130 140 150



150 140 130 120 110 100 90 80 70 60 50 40 30 20 10 0 10 20 30 40 50 60 70 80 90 100 110 120 130 140 150

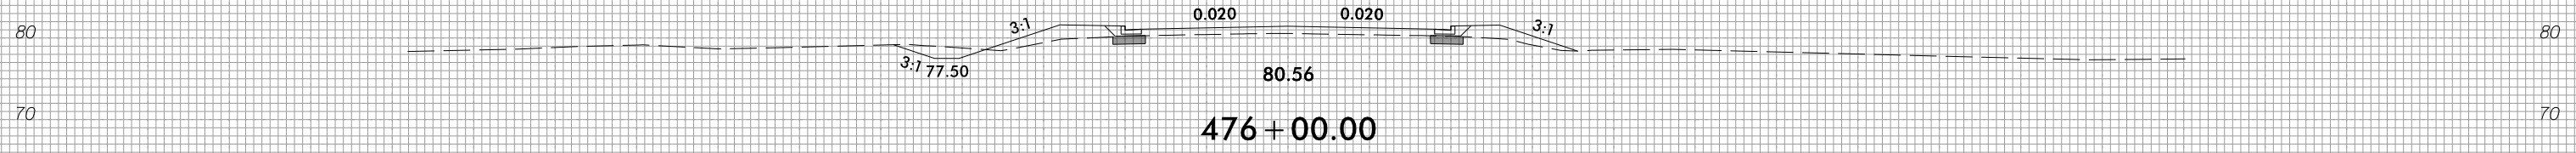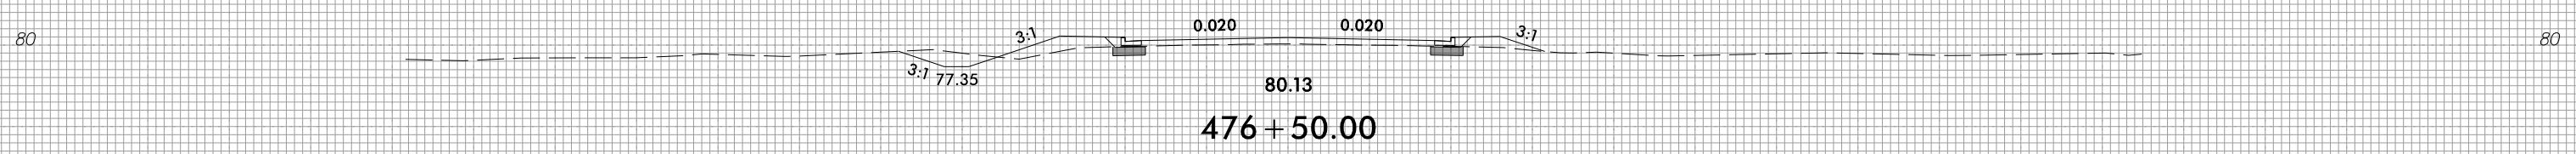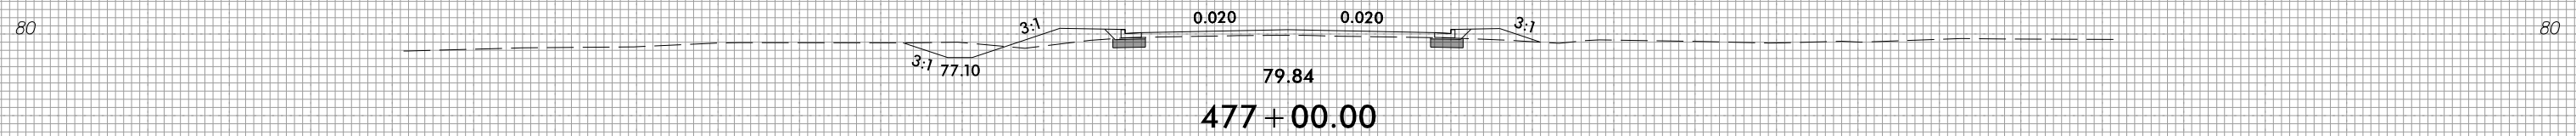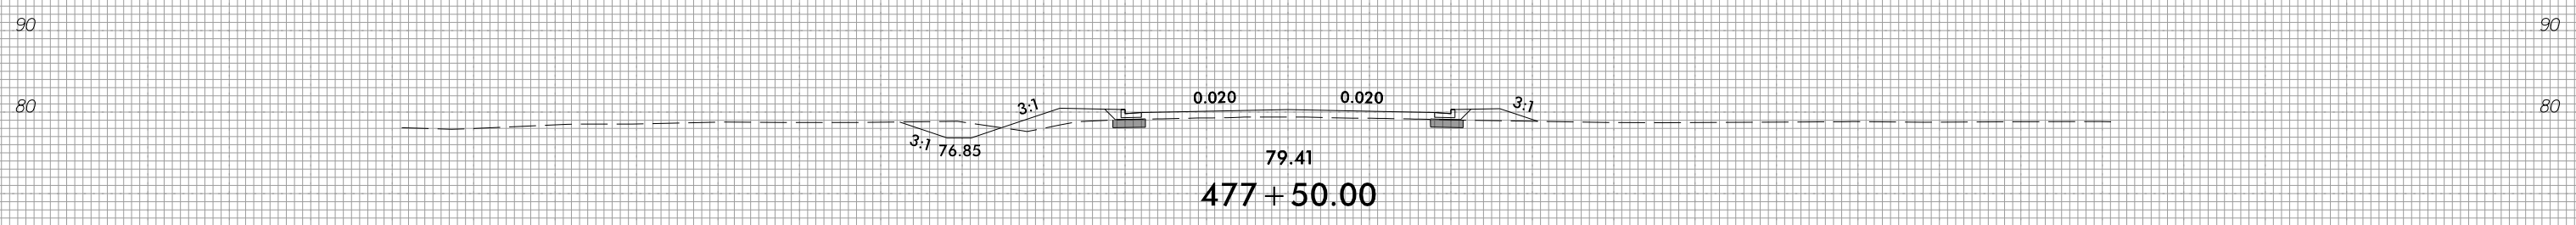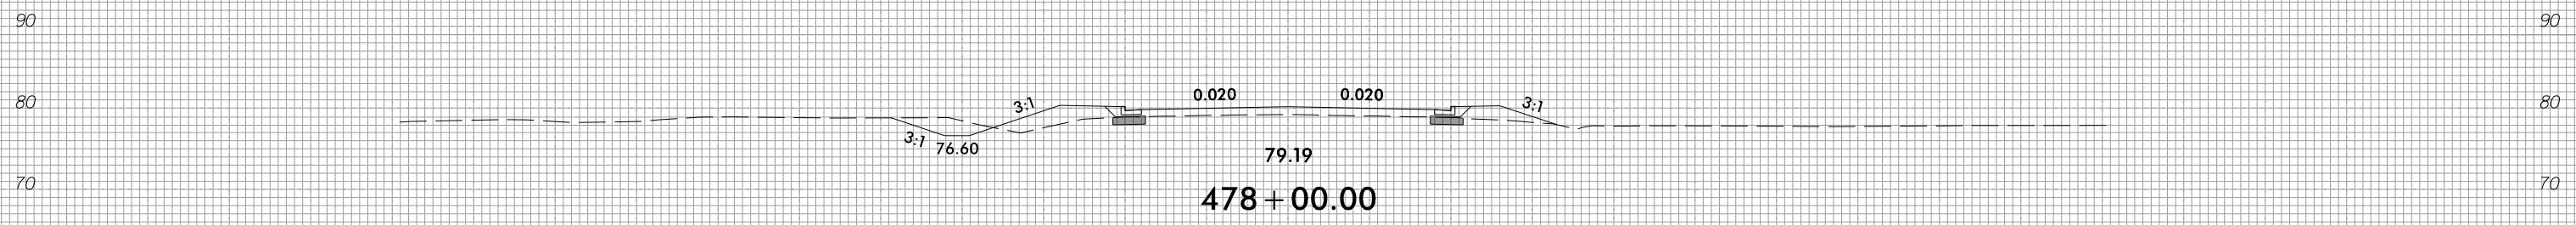

150 140 130 120 110 100 90 80 70 60 50 40 30 20 10 0 10 20 30 40 50 60 70 80 90 100 110 120 130 140 150





8/23/99



PROJ. REFERENCE NO.
R-4705

SHEET NO.
X-177

150 140 130 120 110 100 90 80 70 60 50 40 30 20 10 0 10 20 30 40 50 60 70 80 90 100 110 120 130 140 150

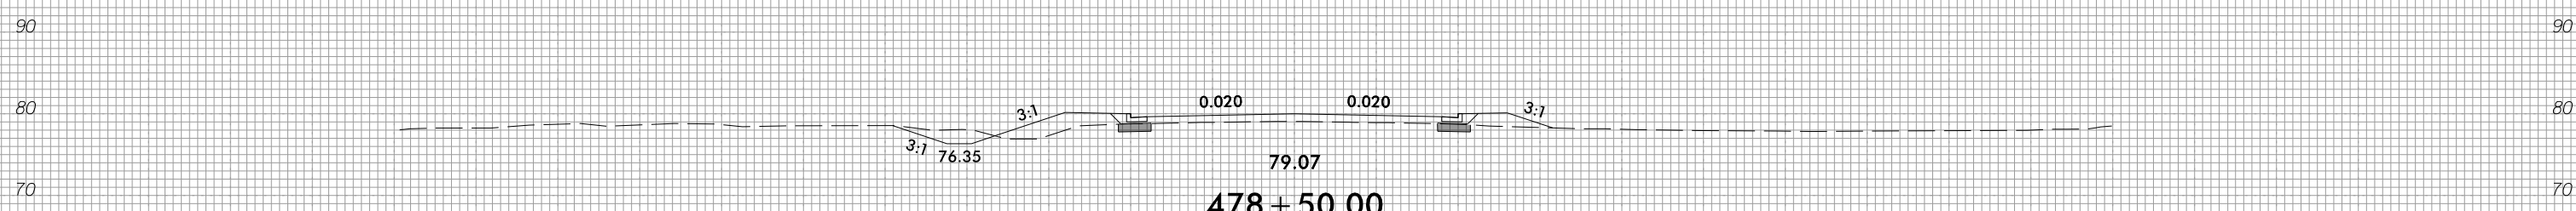
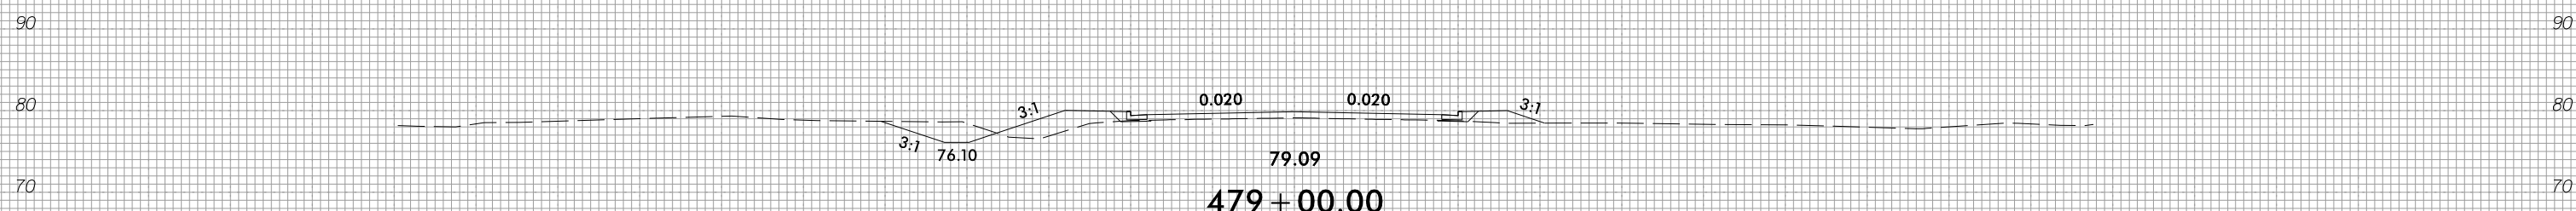
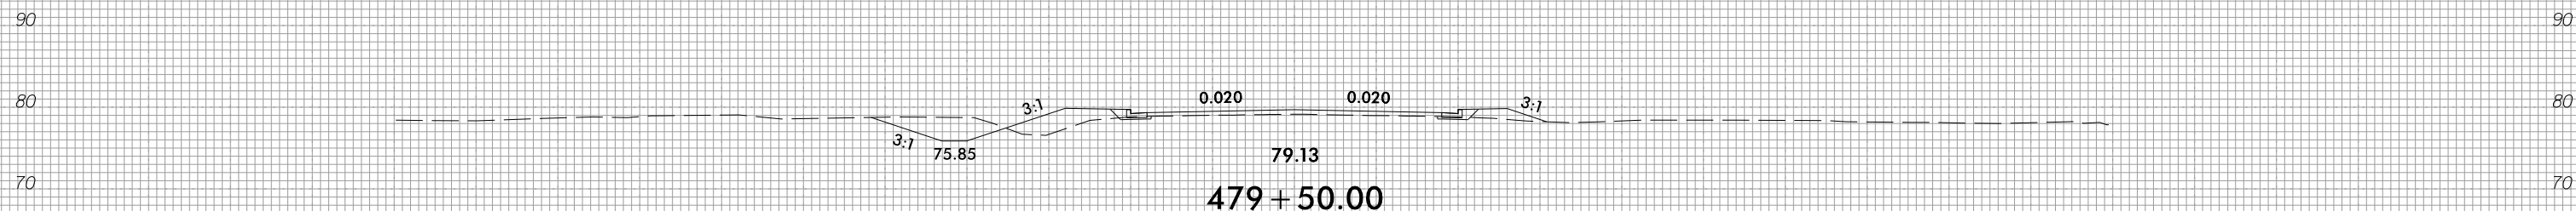
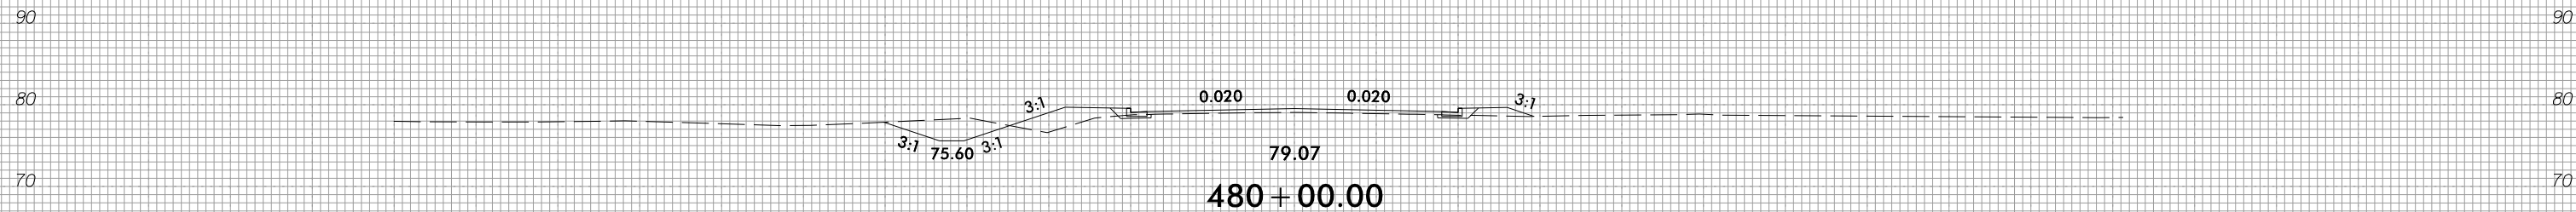


150 140 130 120 110 100 90 80 70 60 50 40 30 20 10 0 10 20 30 40 50 60 70 80 90 100 110 120 130 140 150

3/28/2022
I:\S\1405_Rdy_xpl.l.dgn
I:\S\1405_Rdy



150 140 130 120 110 100 90 80 70 60 50 40 30 20 10 0 10 20 30 40 50 60 70 80 90 100 110 120 130 140 150

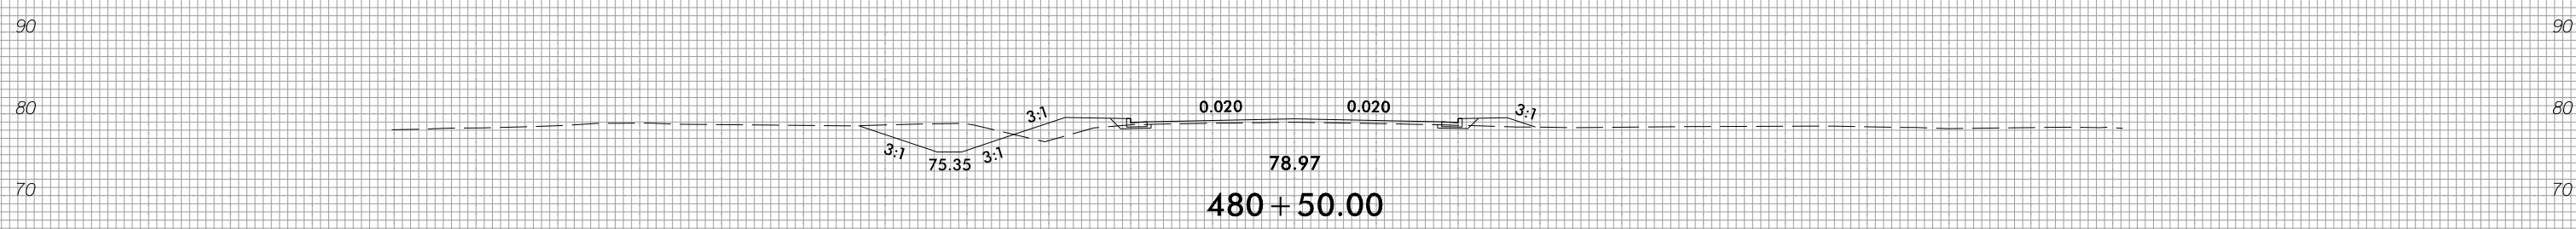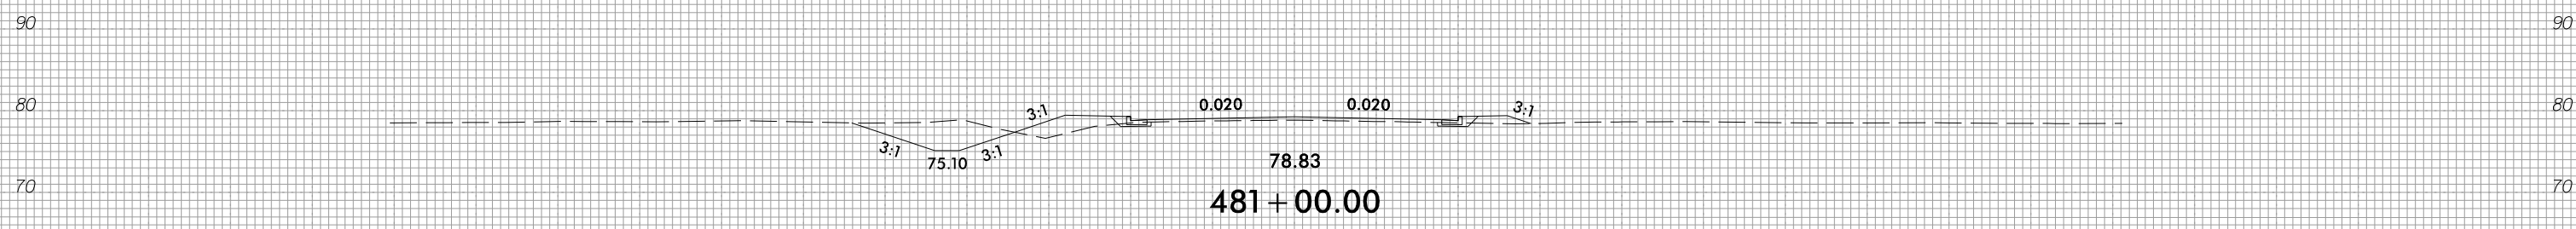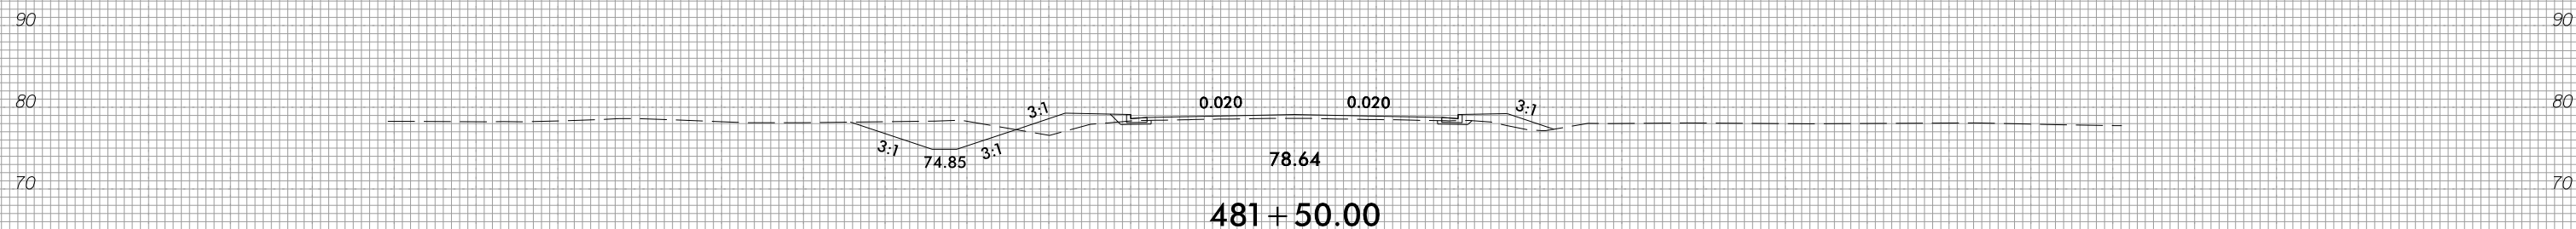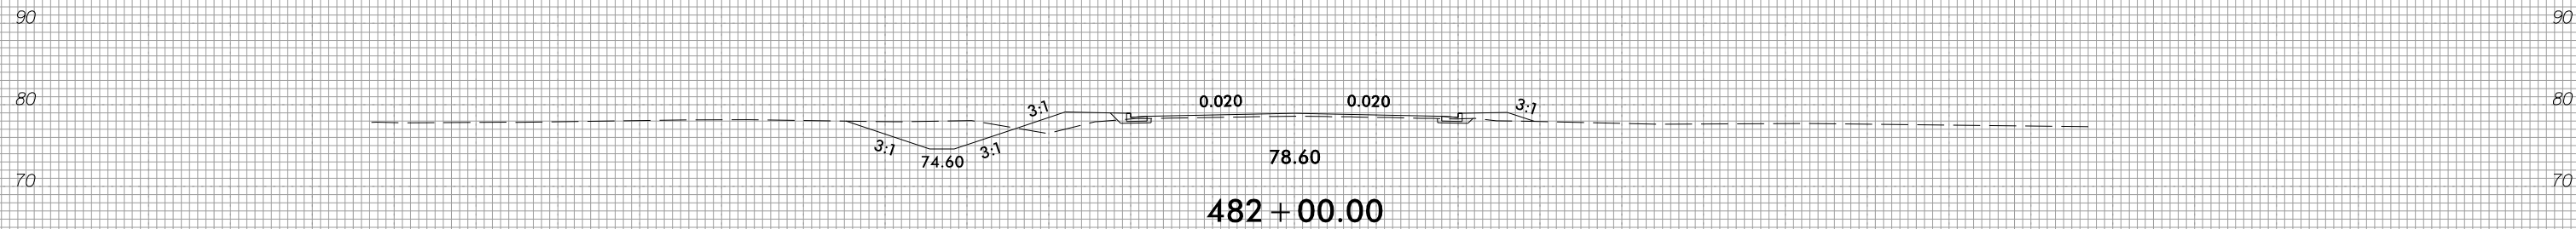


150 140 130 120 110 100 90 80 70 60 50 40 30 20 10 0 10 20 30 40 50 60 70 80 90 100 110 120 130 140 150

8/23/99




PROJ. REFERENCE NO.	SHEET NO.
R-4705	X-179


150 140 130 120 110 100 90 80 70 60 50 40 30 20 10 0 10 20 30 40 50 60 70 80 90 100 110 120 130 140 150

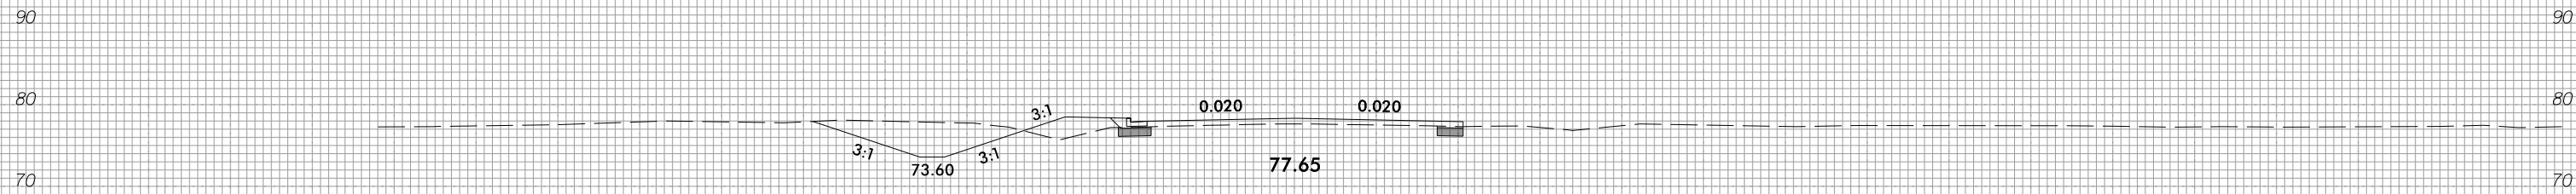


484 + 00.00

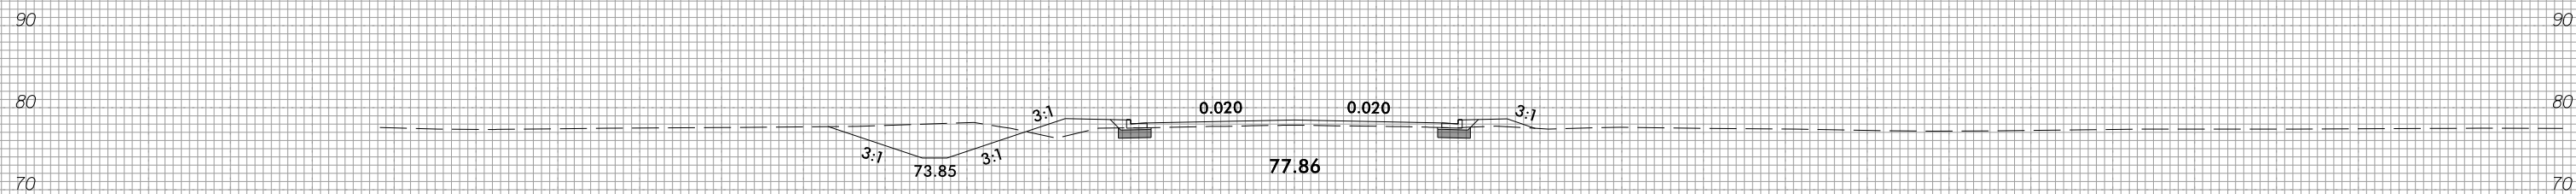

483 + 50.00

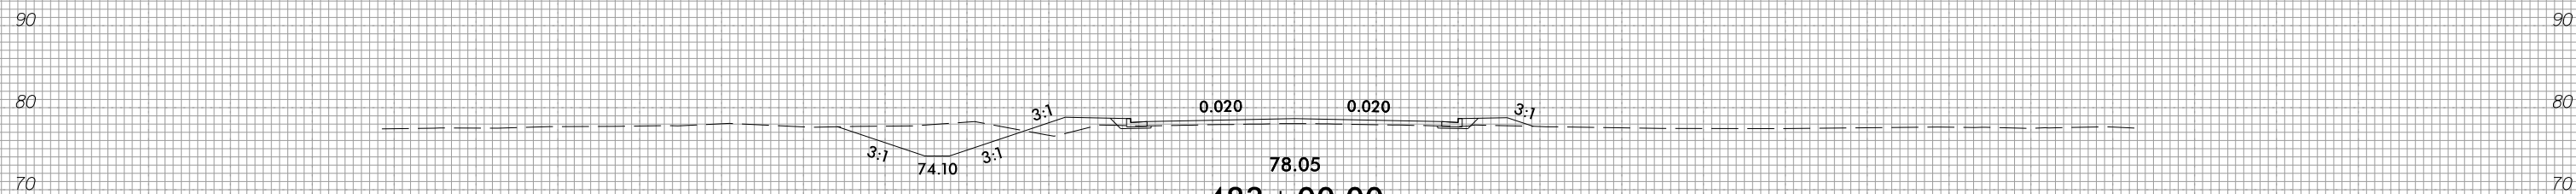

483 + 00.00

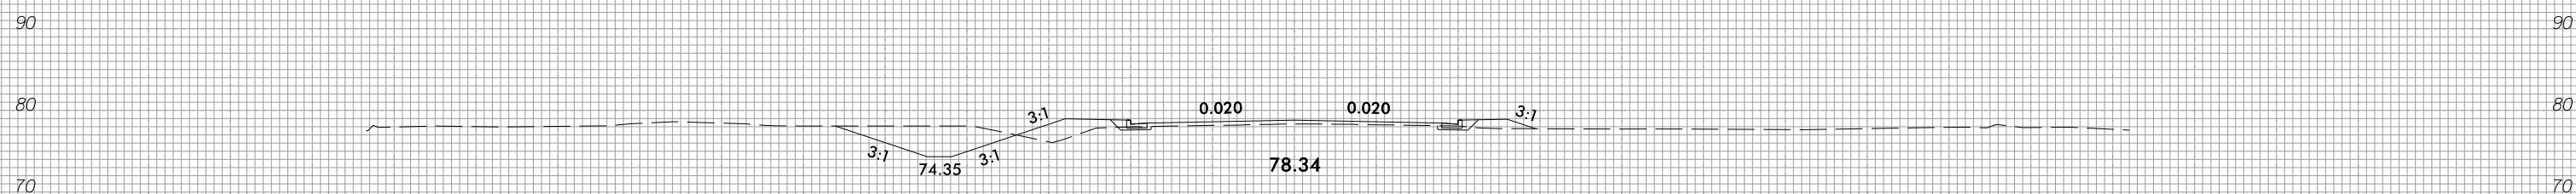

482 + 50.00








150 140 130 120 110 100 90 80 70 60 50 40 30 20 10 0 10 20 30 40 50 60 70 80 90 100 110 120 130 140 150

3/28/2022
I:\S\105_Rdy_xpl.l.dgn




150 140 130 120 110 100 90 80 70 60 50 40 30 20 10 0 10 20 30 40 50 60 70 80 90 100 110 120 130 140 150

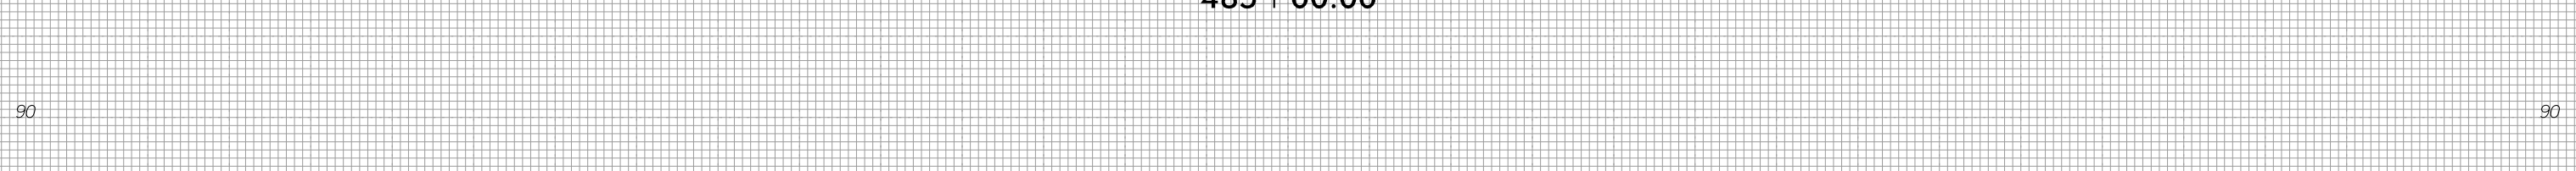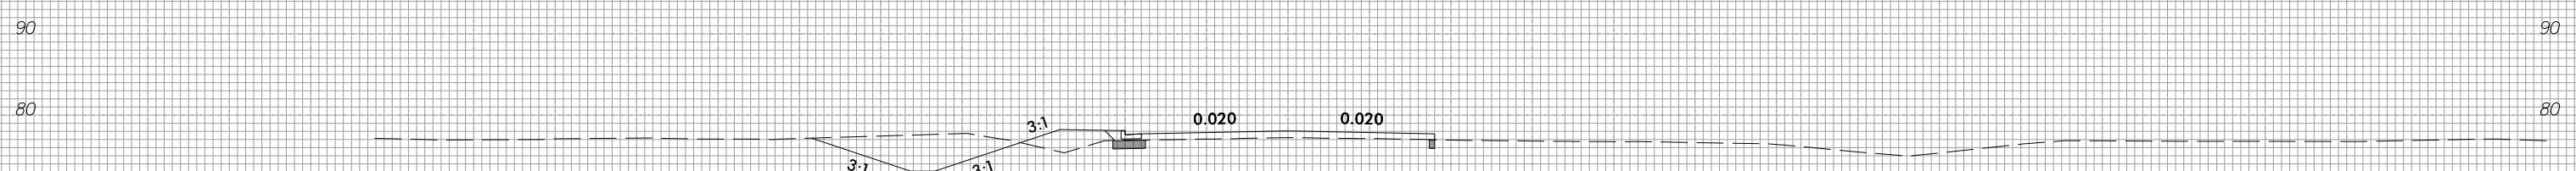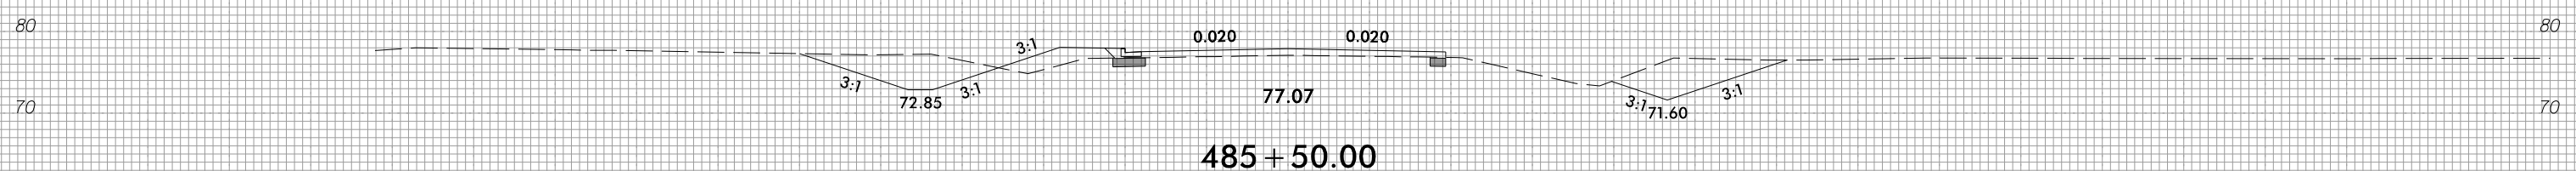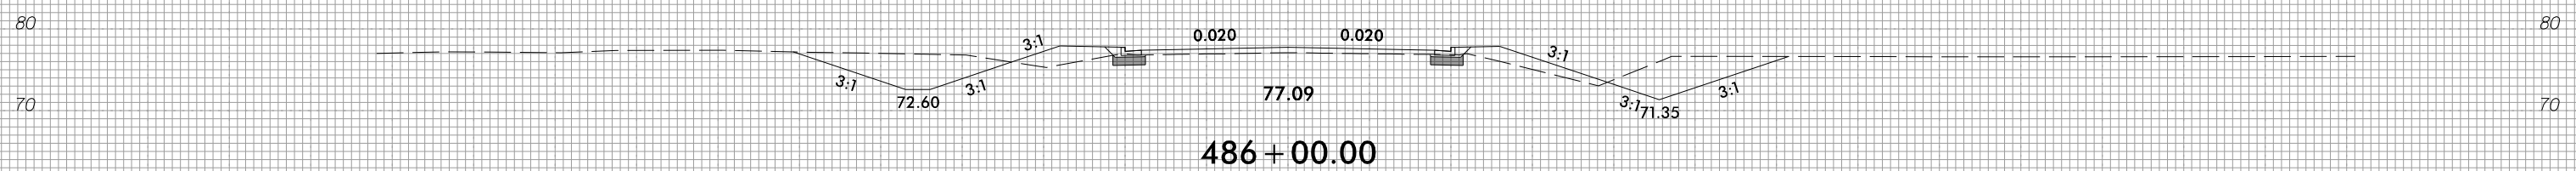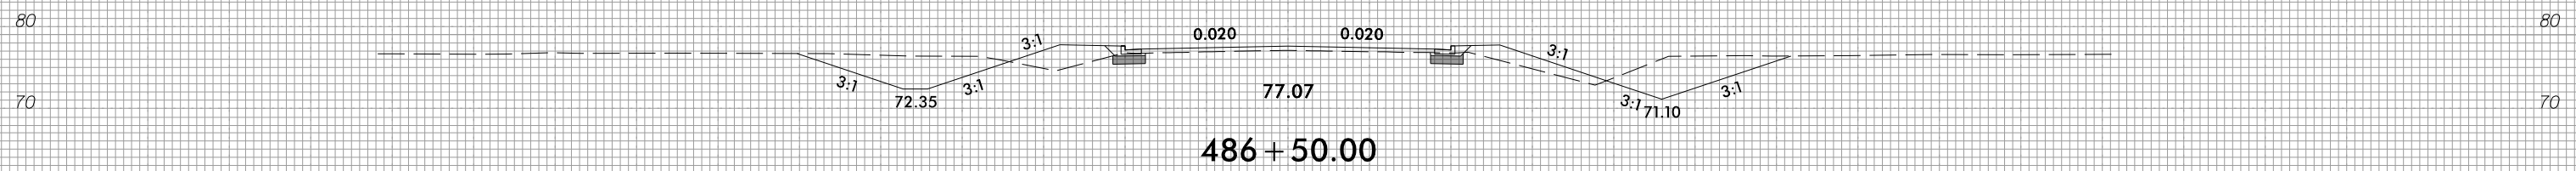


150 140 130 120 110 100 90 80 70 60 50 40 30 20 10 0 10 20 30 40 50 60 70 80 90 100 110 120 130 140 150


150 140 130 120 110 100 90 80 70 60 50 40 30 20 10 0 10 20 30 40 50 60 70 80 90 100 110 120 130 140 150

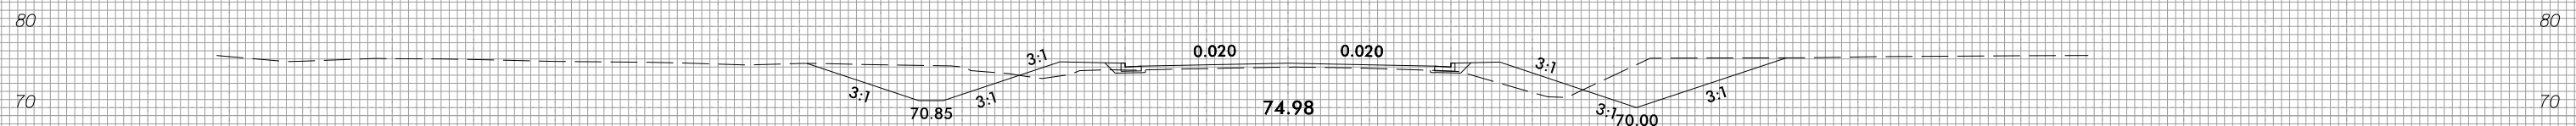


489 + 50.00

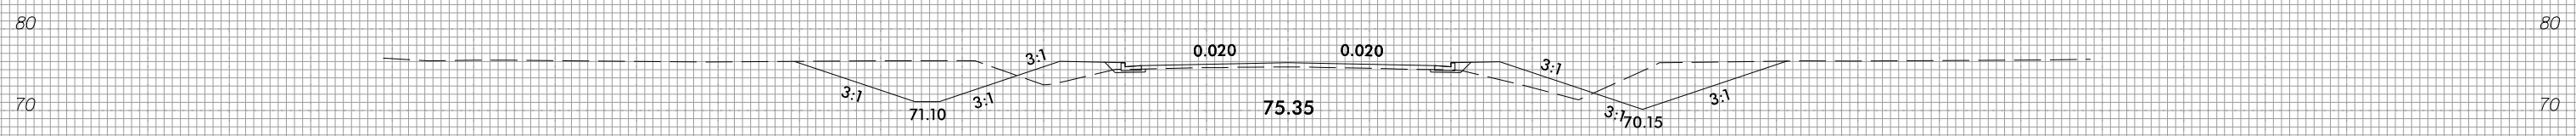


489 + 00.00

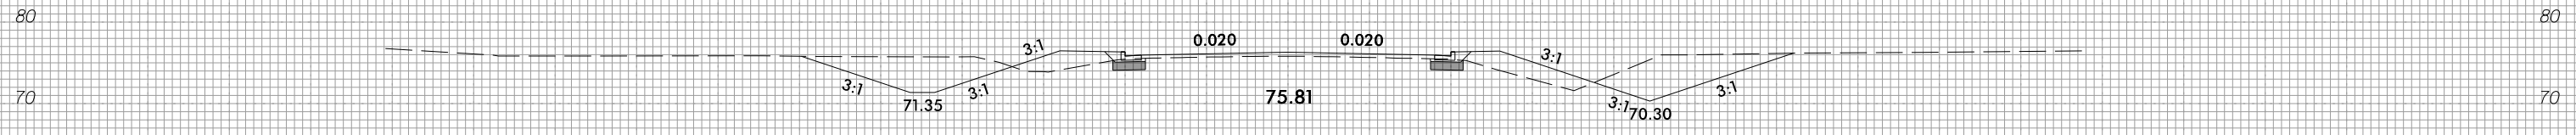


488 + 50.00

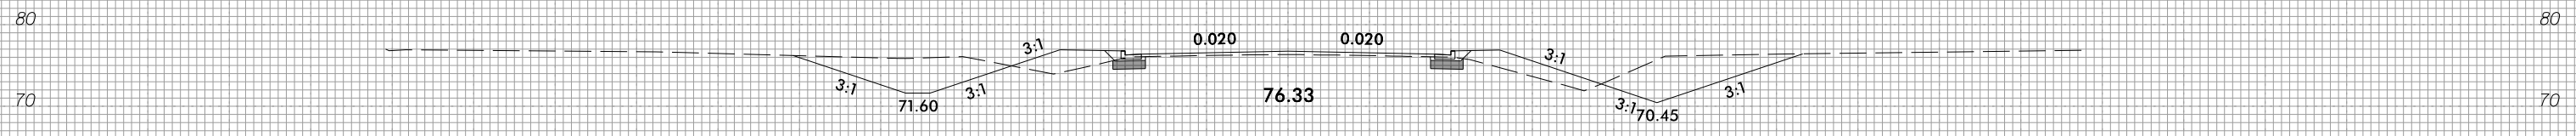

488 + 00.00

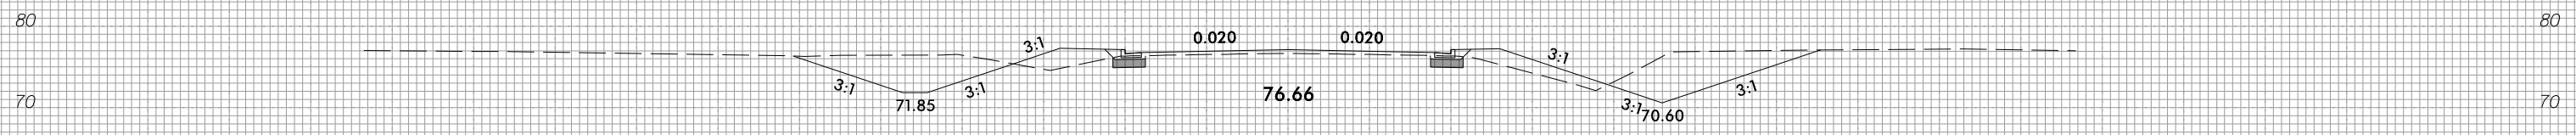

487 + 50.00






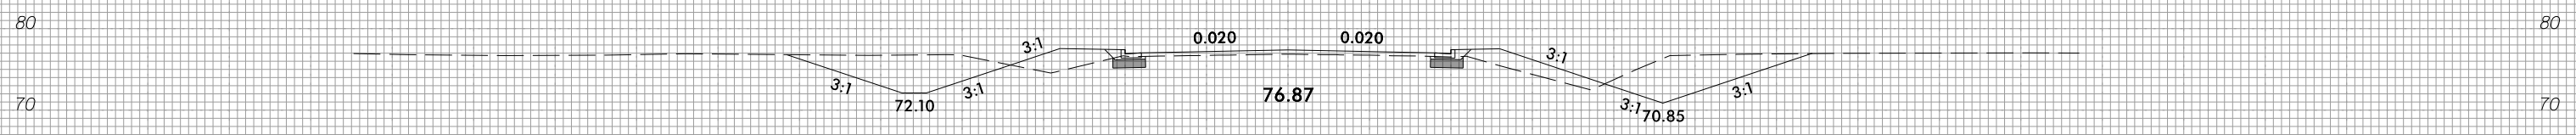


487 + 00.00



150 140 130 120 110 100 90 80 70 60 50 40 30 20 10 0 10 20 30 40 50 60 70 80 90 100 110 120 130 140 150

150 140 130 120 110 100 90 80 70 60 50 40 30 20 10 0 10 20 30 40 50 60 70 80 90 100 110 120 130 140 150

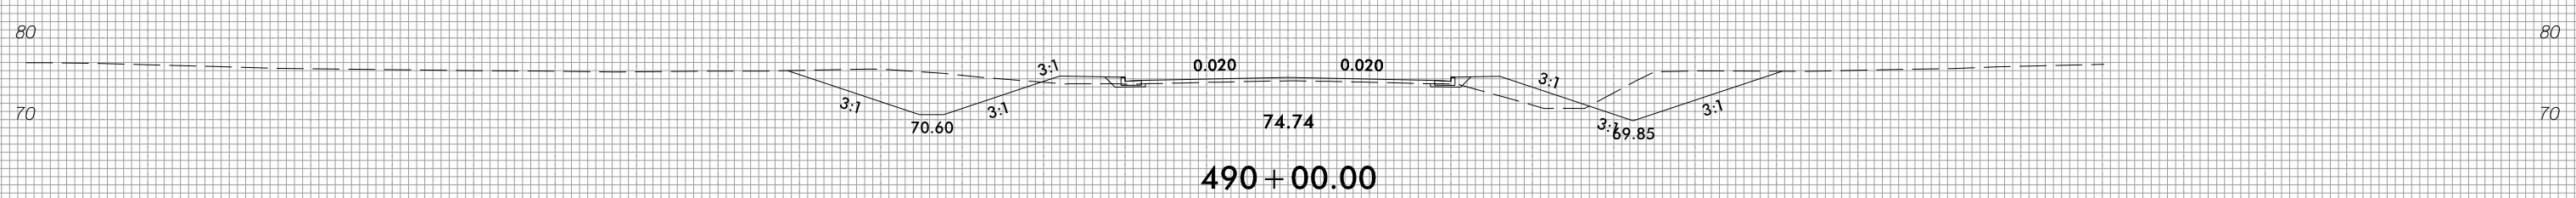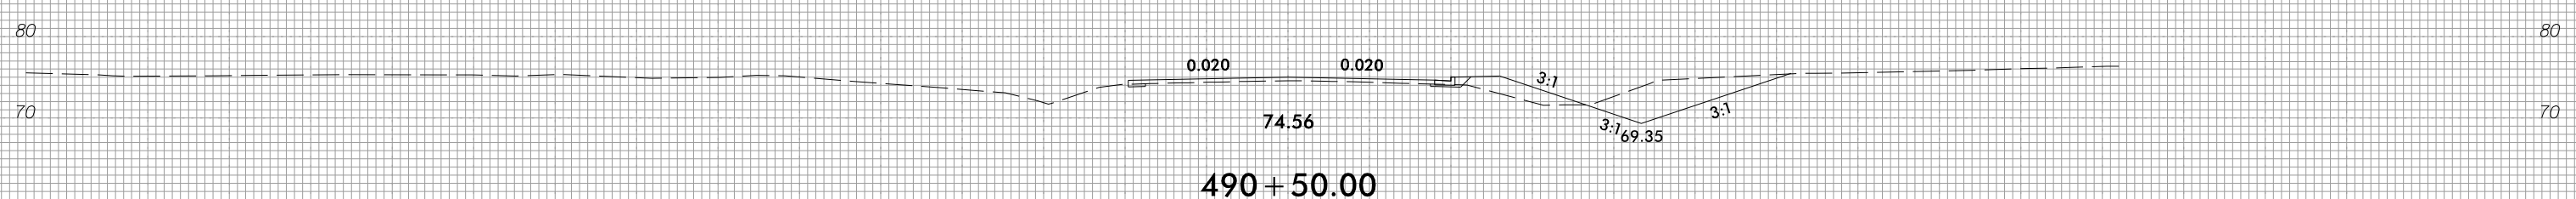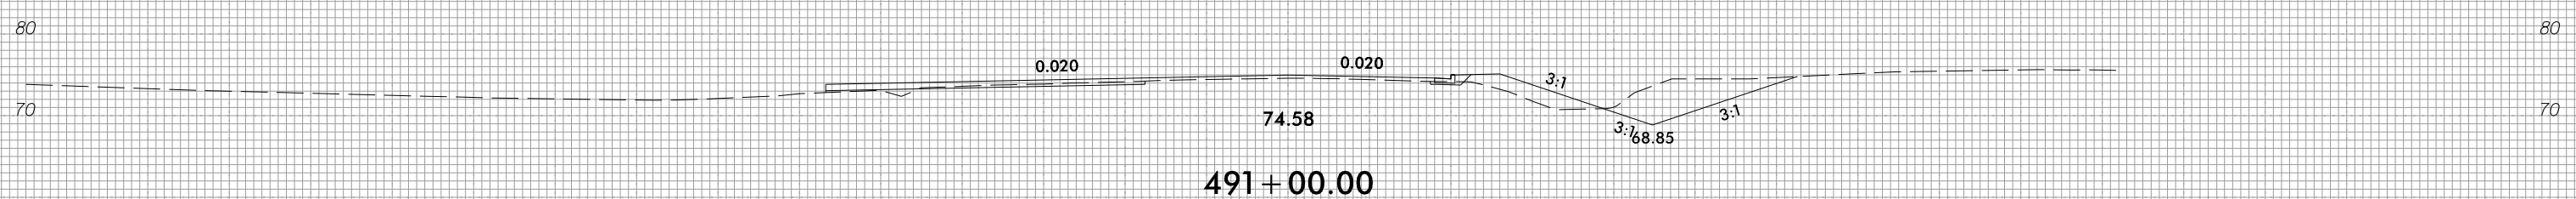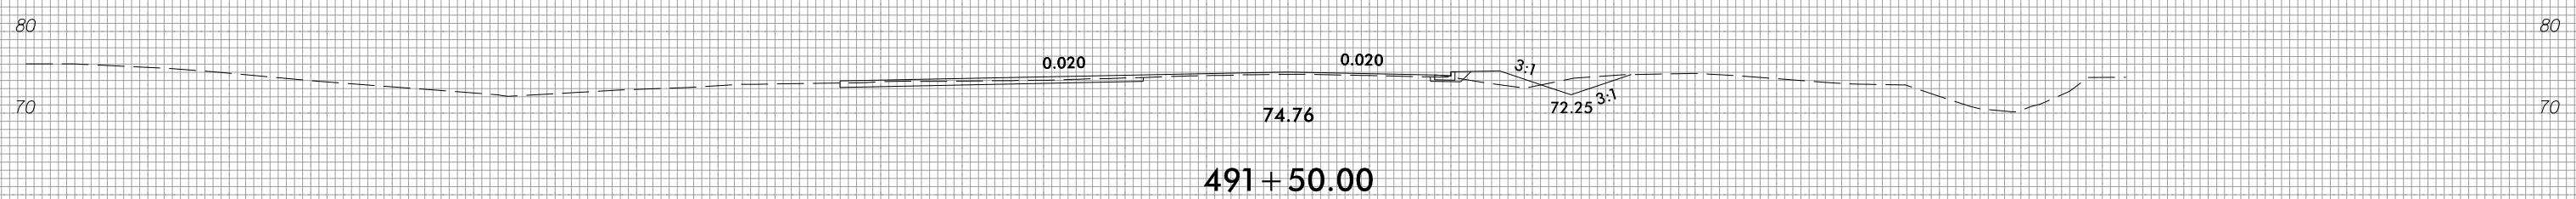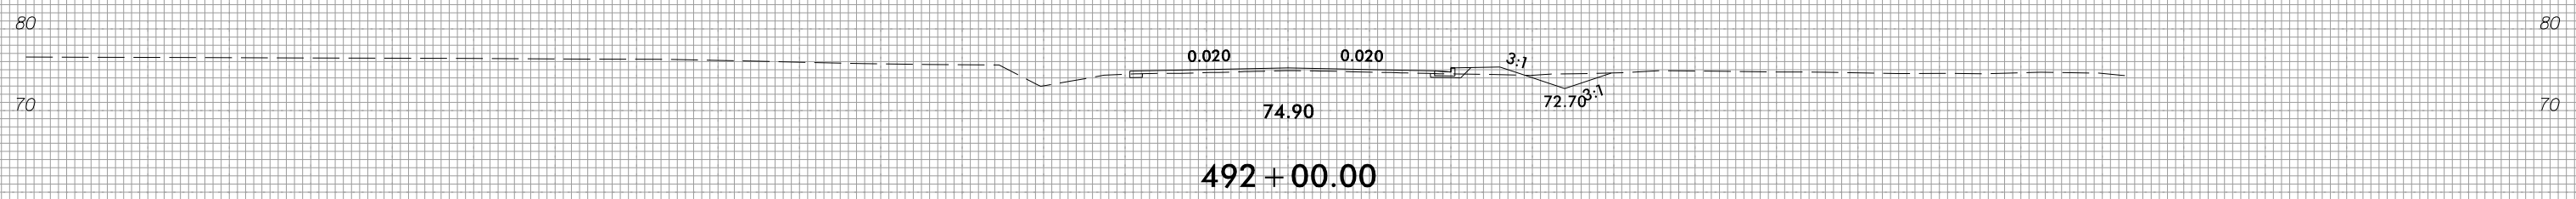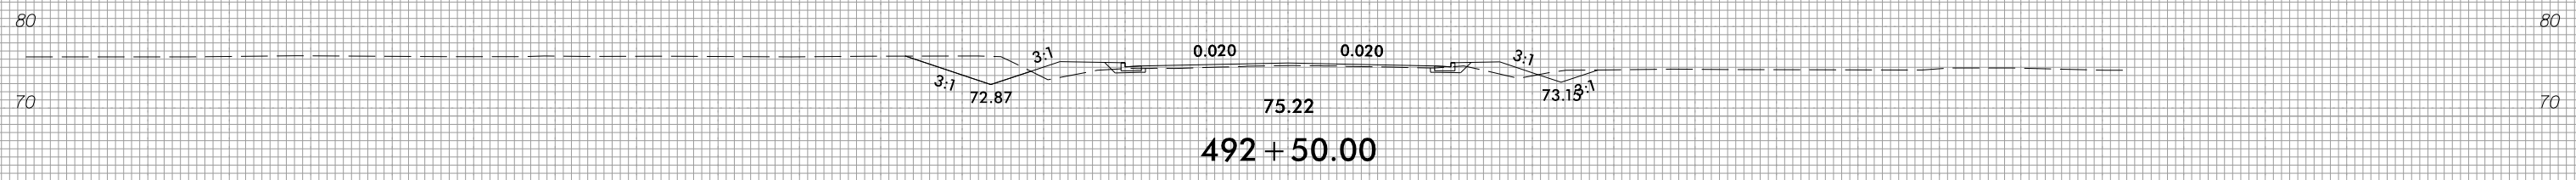

150 140 130 120 110 100 90 80 70 60 50 40 30 20 10 0 10 20 30 40 50 60 70 80 90 100 110 120 130 140 150


8/23/99



PROJ. REFERENCE NO.
R-4705

SHEET NO.
X-183

150 140 130 120 110 100 90 80 70 60 50 40 30 20 10 0 10 20 30 40 50 60 70 80 90 100 110 120 130 140 150

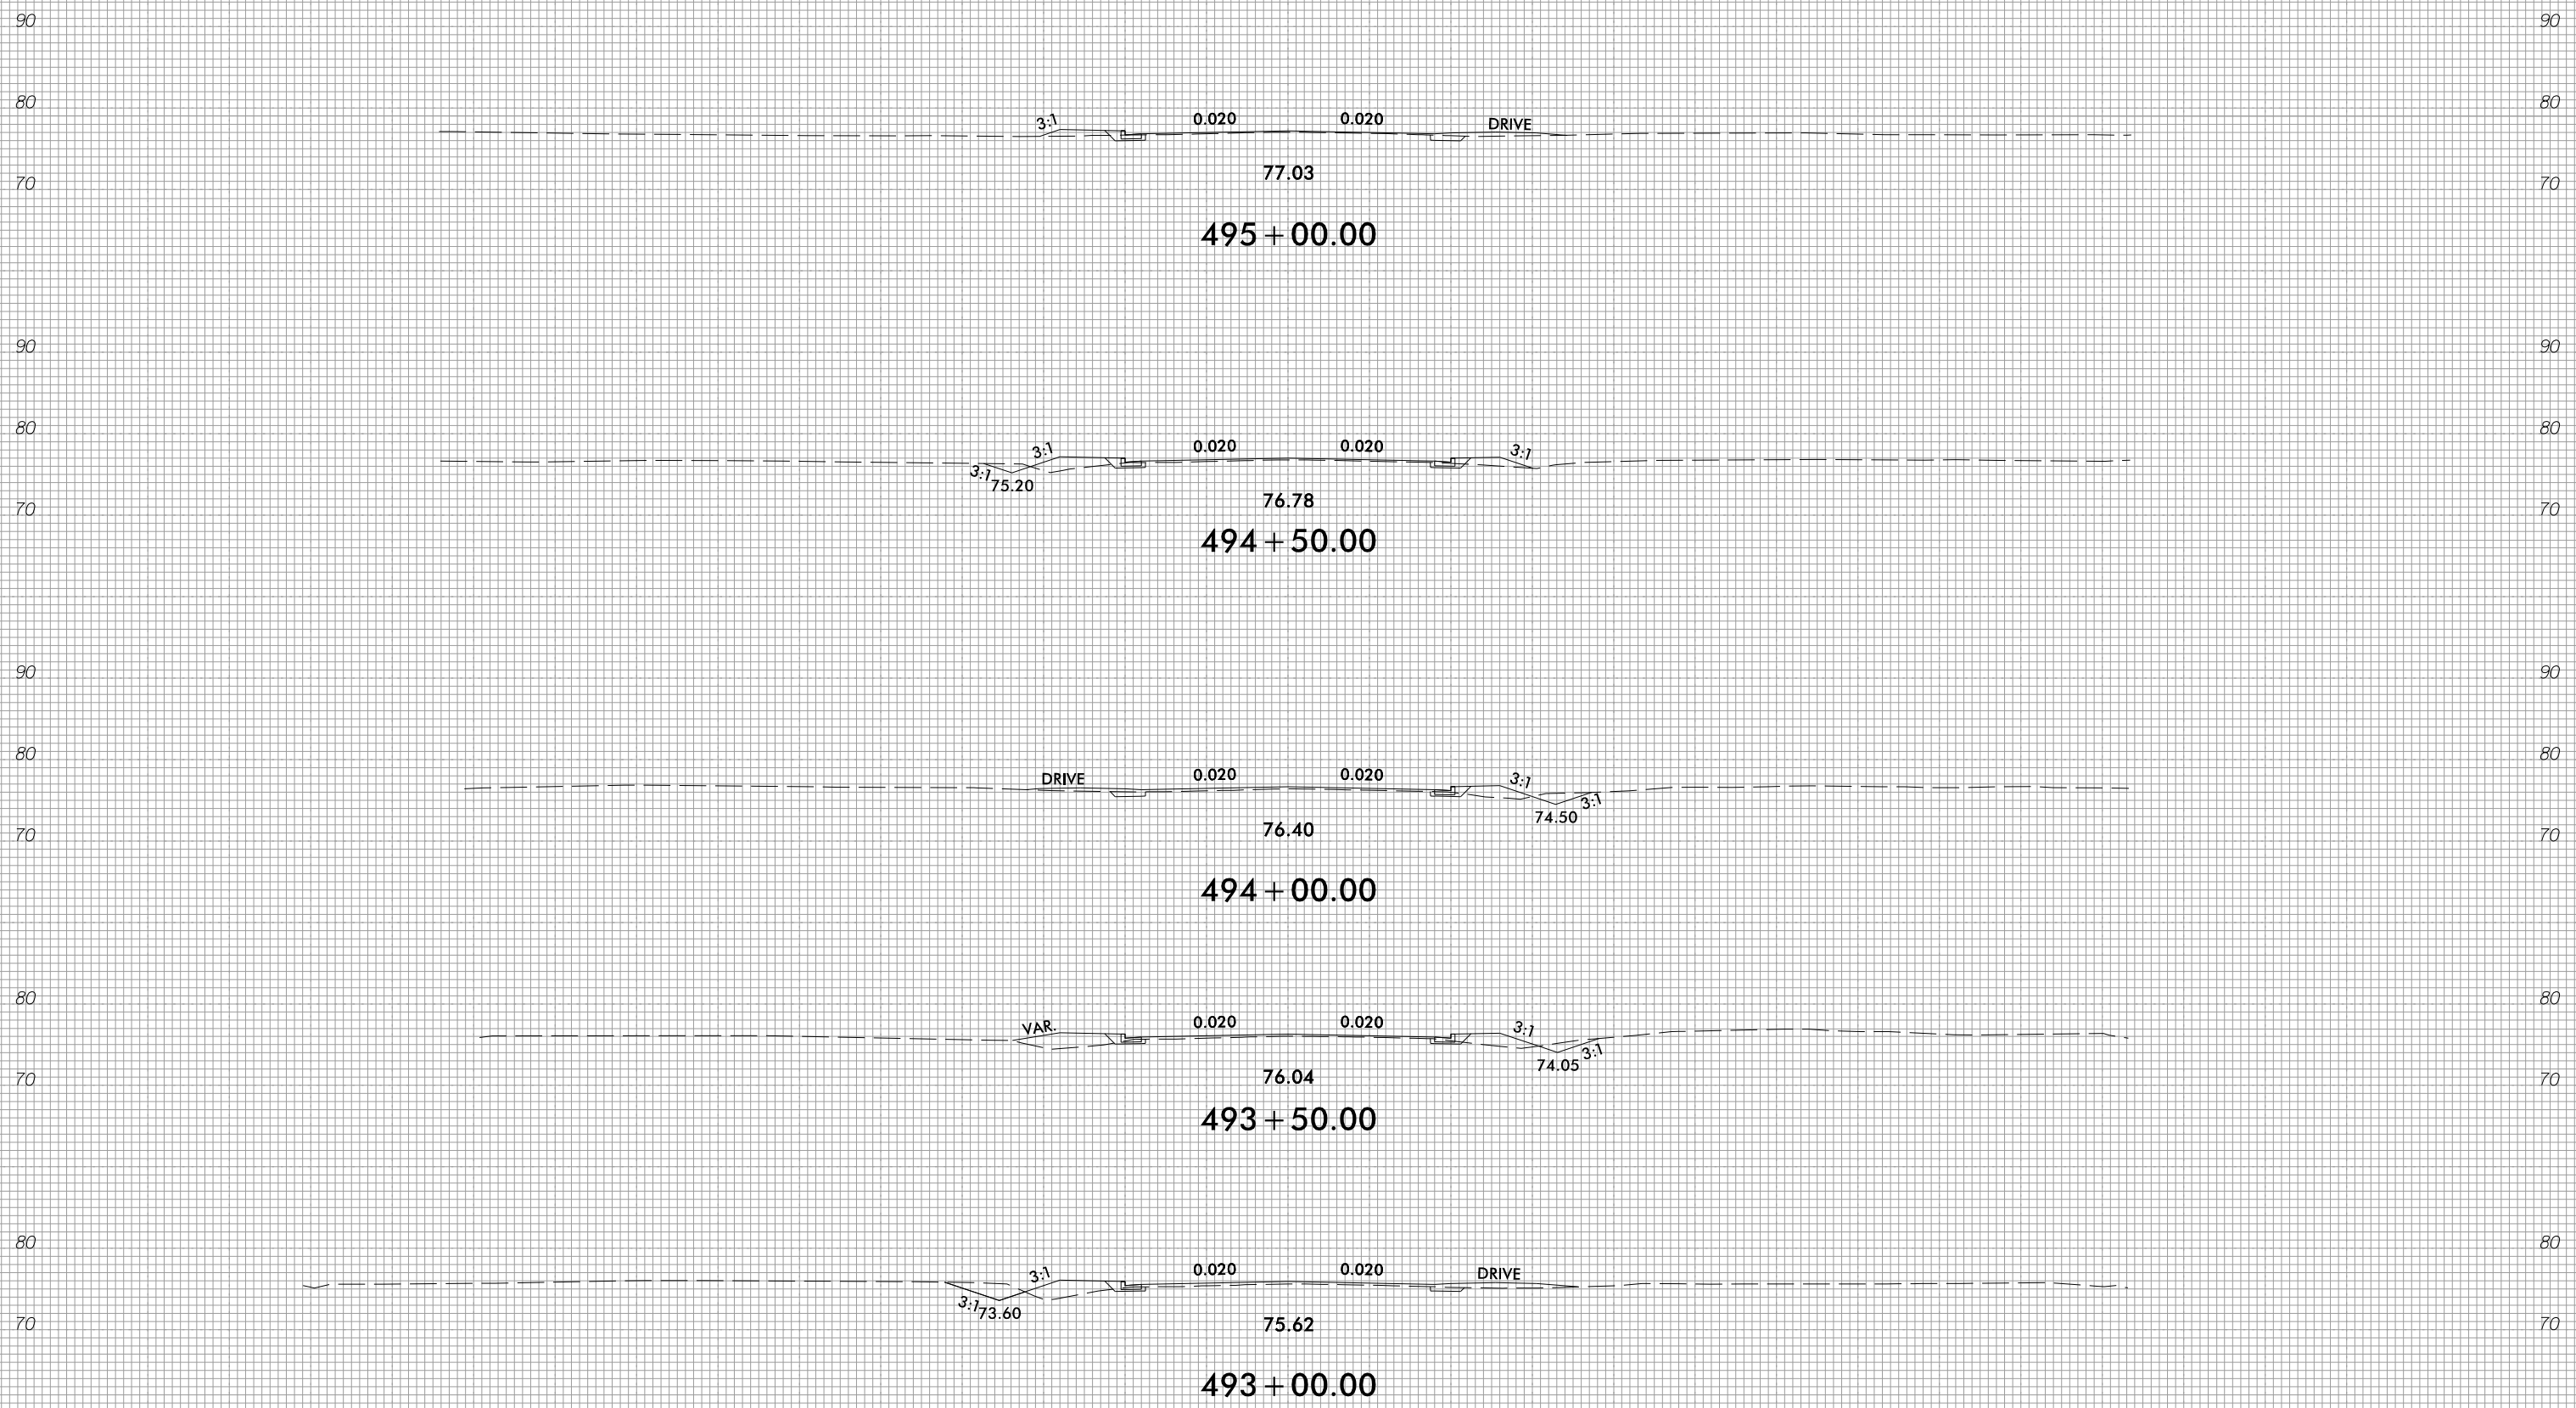

150 140 130 120 110 100 90 80 70 60 50 40 30 20 10 0 10 20 30 40 50 60 70 80 90 100 110 120 130 140 150

3/28/2022
T:\S\183\183_Rdy_xpl_1.dgn






8/23/99



PROJ. REFERENCE NO.
R-4705

SHEET NO.
X-184

150 140 130 120 110 100 90 80 70 60 50 40 30 20 10 0 10 20 30 40 50 60 70 80 90 100 110 120 130 140 150

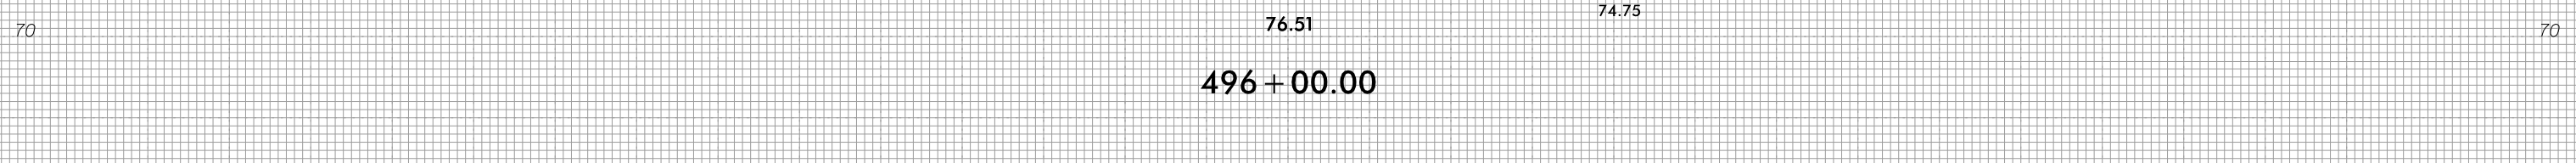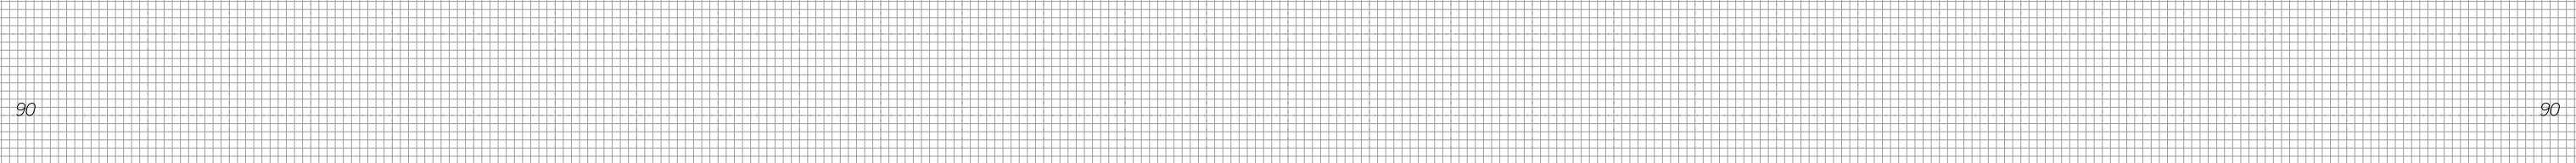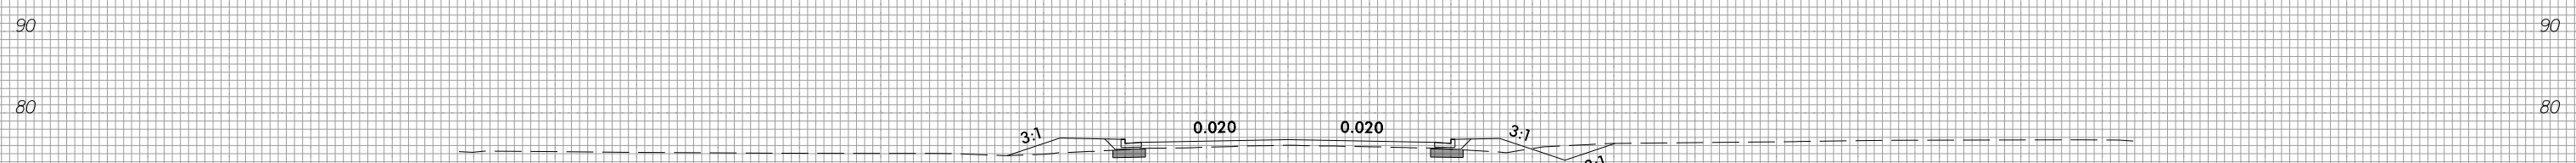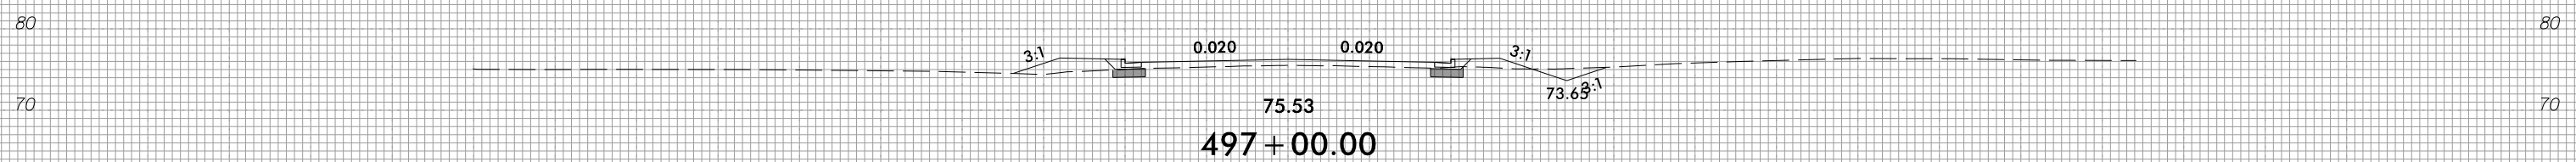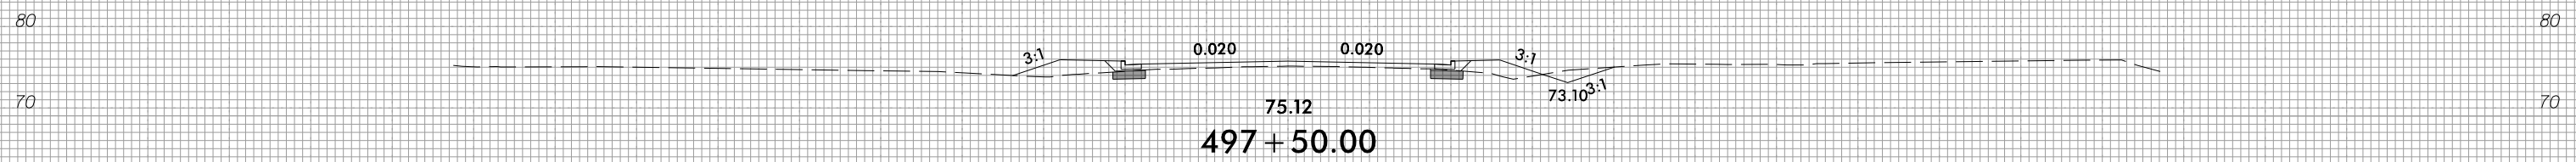

150 140 130 120 110 100 90 80 70 60 50 40 30 20 10 0 10 20 30 40 50 60 70 80 90 100 110 120 130 140 150

3/28/2022
1:51:40 PM
I:\S\184\184.dgn







8/23/99



PROJ. REFERENCE NO.
R-4705

SHEET NO.
X-185

150 140 130 120 110 100 90 80 70 60 50 40 30 20 10 0 10 20 30 40 50 60 70 80 90 100 110 120 130 140 150

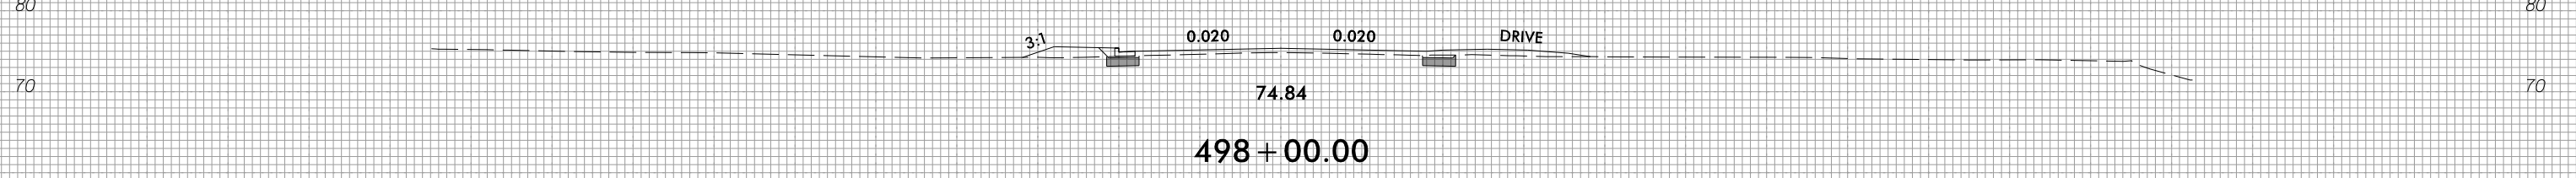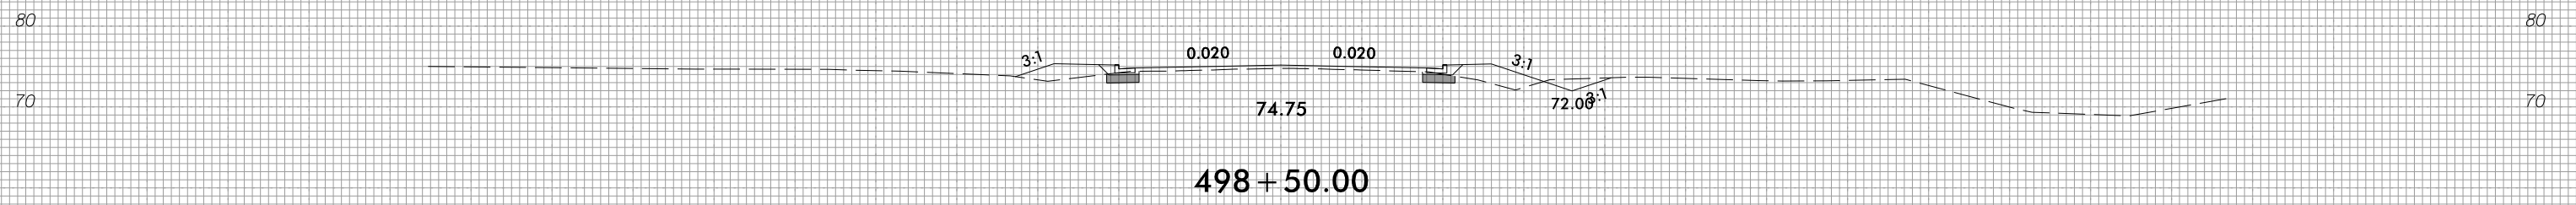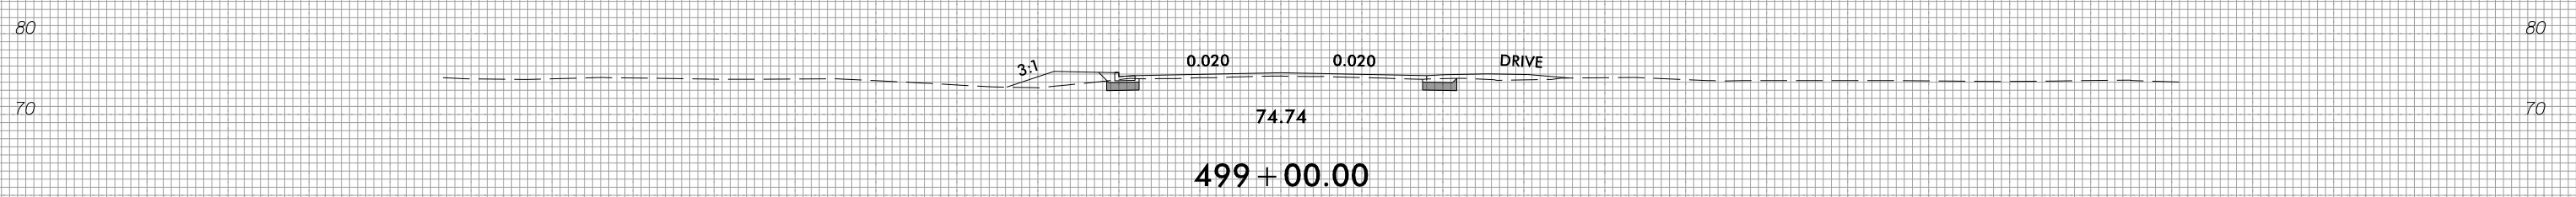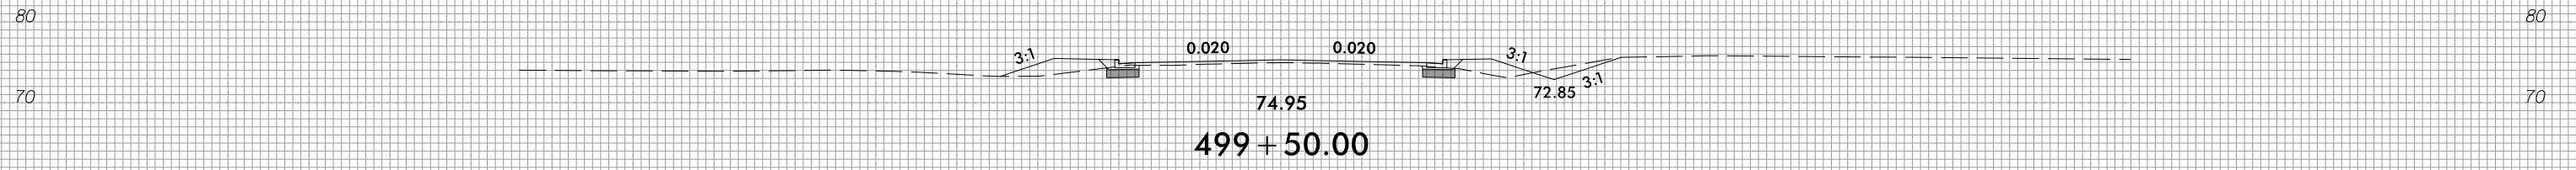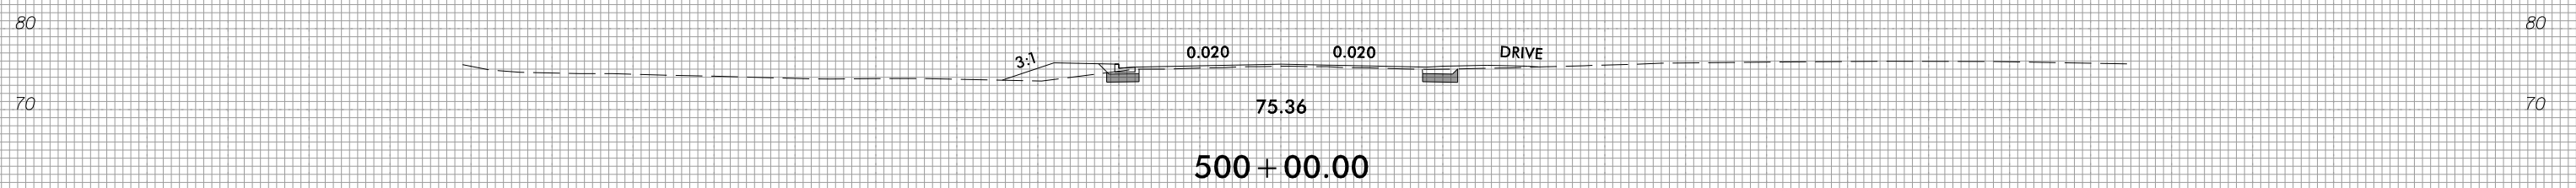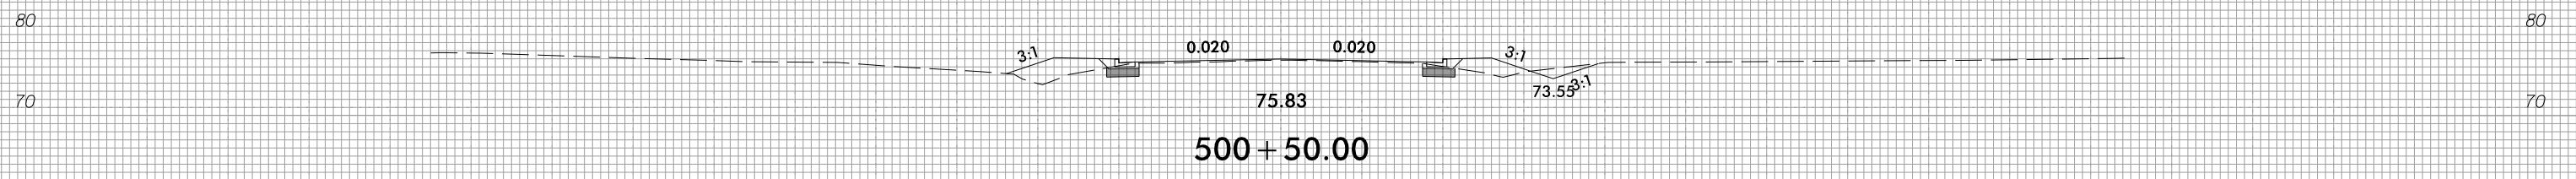

150 140 130 120 110 100 90 80 70 60 50 40 30 20 10 0 10 20 30 40 50 60 70 80 90 100 110 120 130 140 150

3/28/2022
1:51:46 PM
I:\S\185\185_Rdy_xpl_1.dgn






8/23/99



PROJ. REFERENCE NO.
R-4705

SHEET NO.
X-186

150 140 130 120 110 100 90 80 70 60 50 40 30 20 10 0 10 20 30 40 50 60 70 80 90 100 110 120 130 140 150

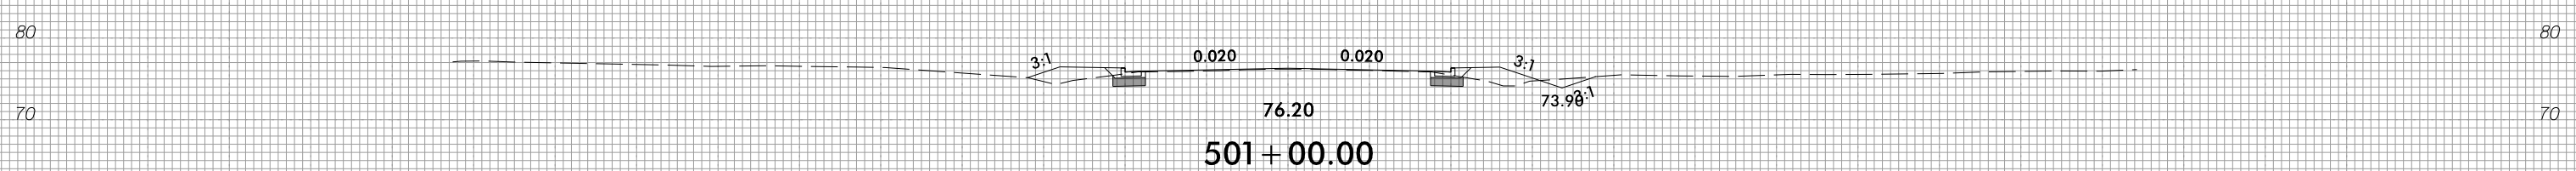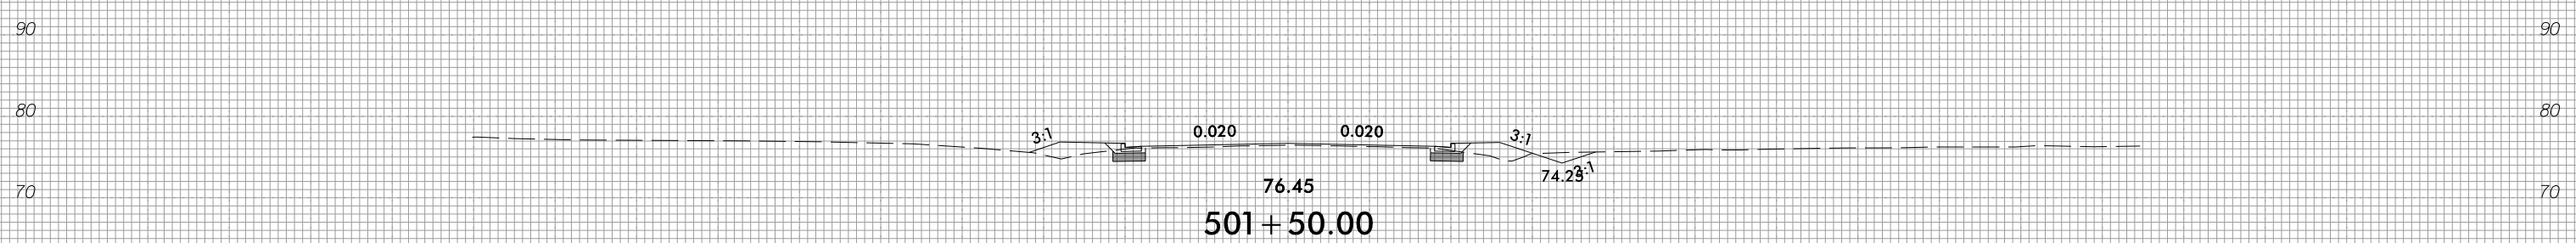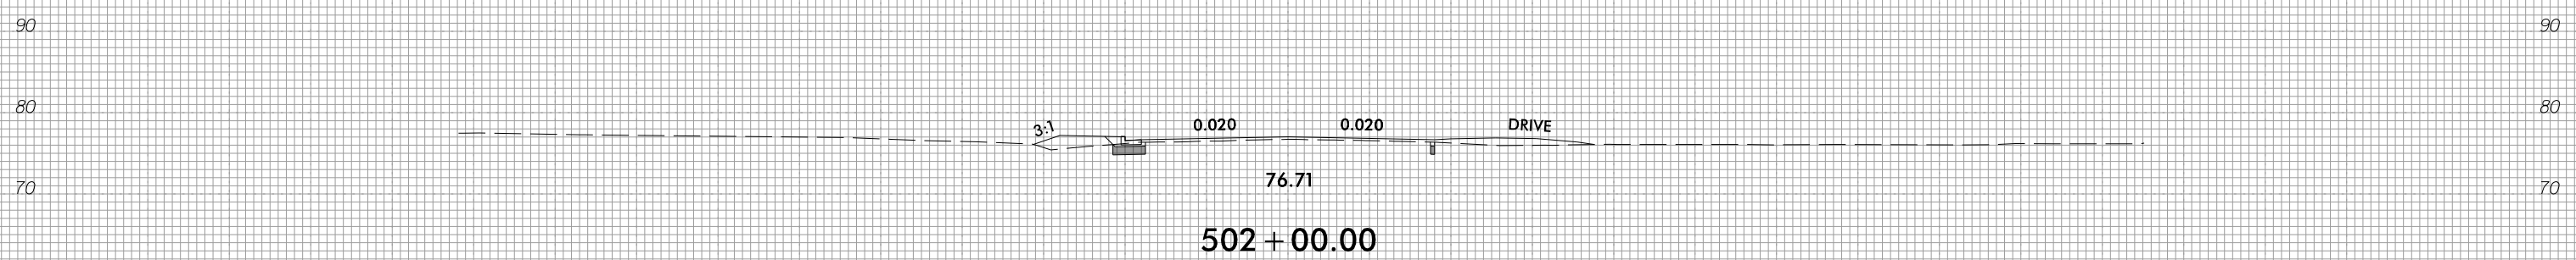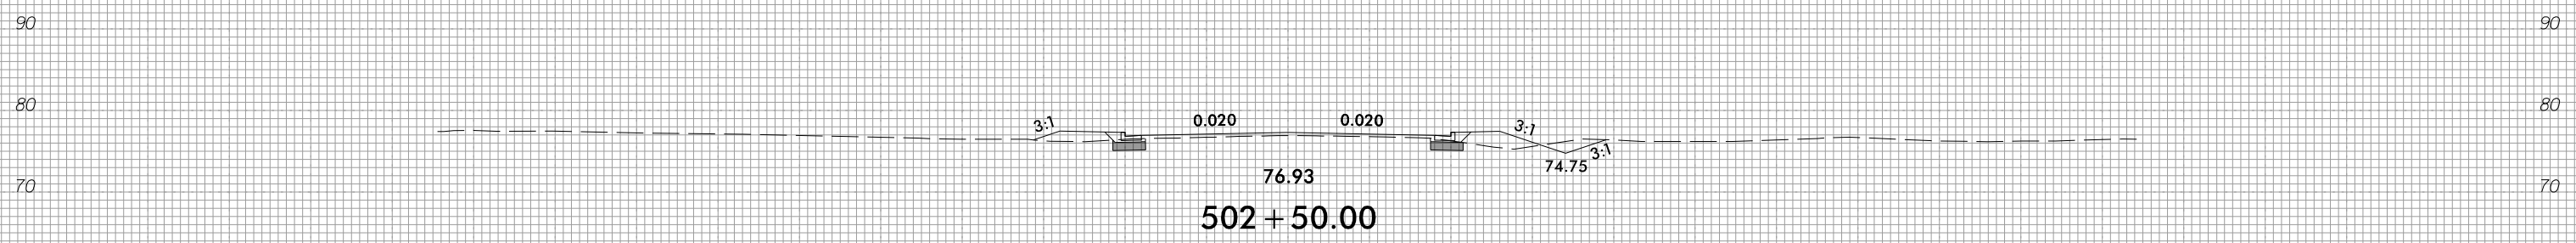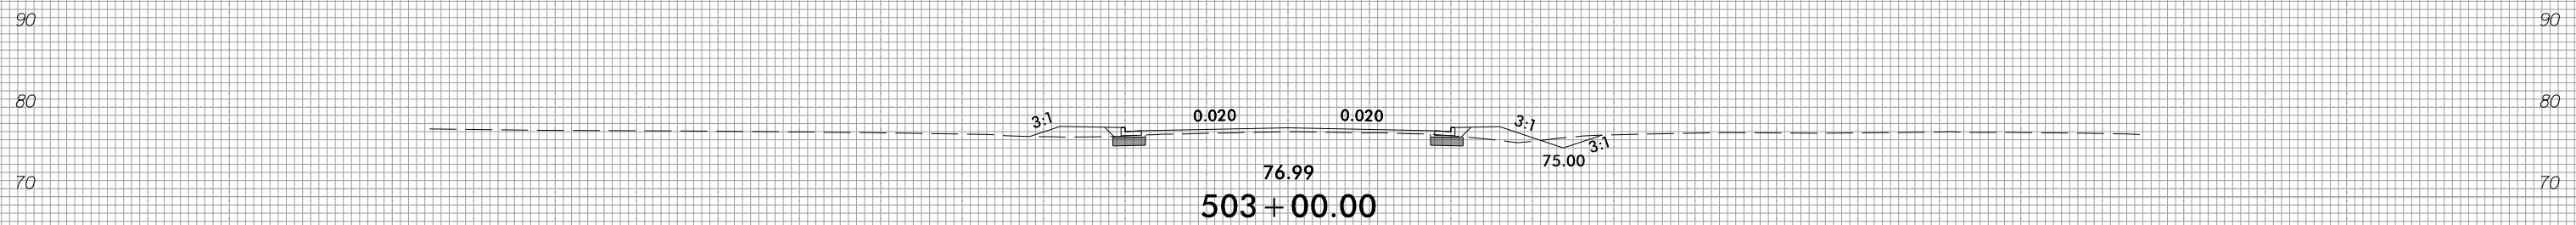

150 140 130 120 110 100 90 80 70 60 50 40 30 20 10 0 10 20 30 40 50 60 70 80 90 100 110 120 130 140 150

3/28/2022
1:51:46 PM
I:\S\186\186.dgn






8/23/99



PROJ. REFERENCE NO.
R-4705

SHEET NO.
X-187

150 140 130 120 110 100 90 80 70 60 50 40 30 20 10 0 10 20 30 40 50 60 70 80 90 100 110 120 130 140 150

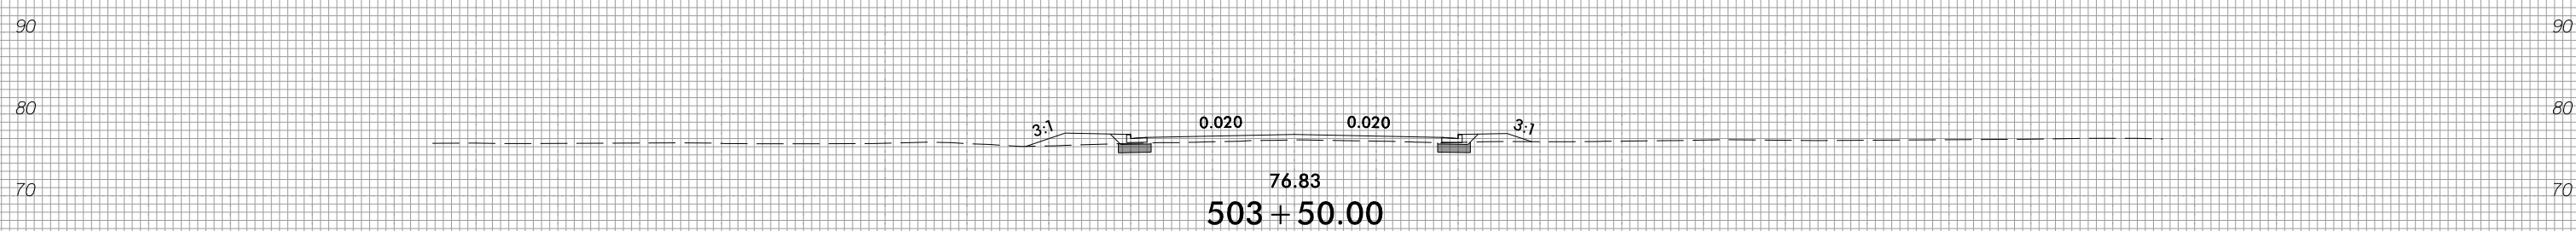
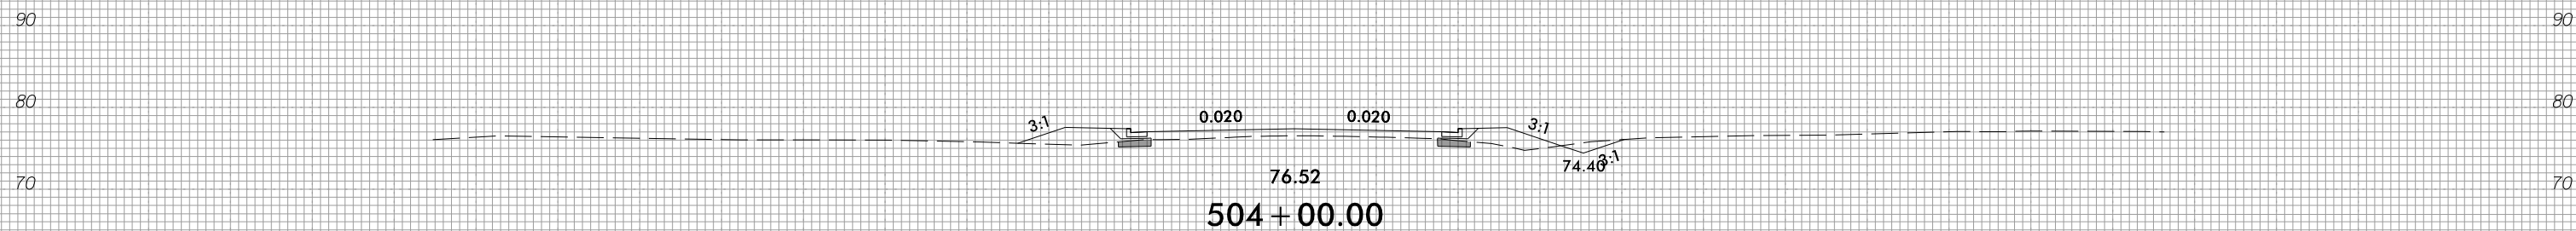
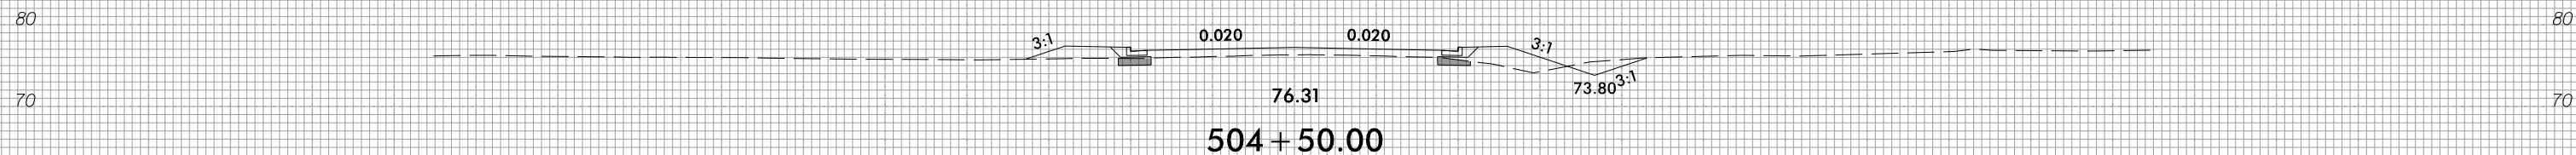
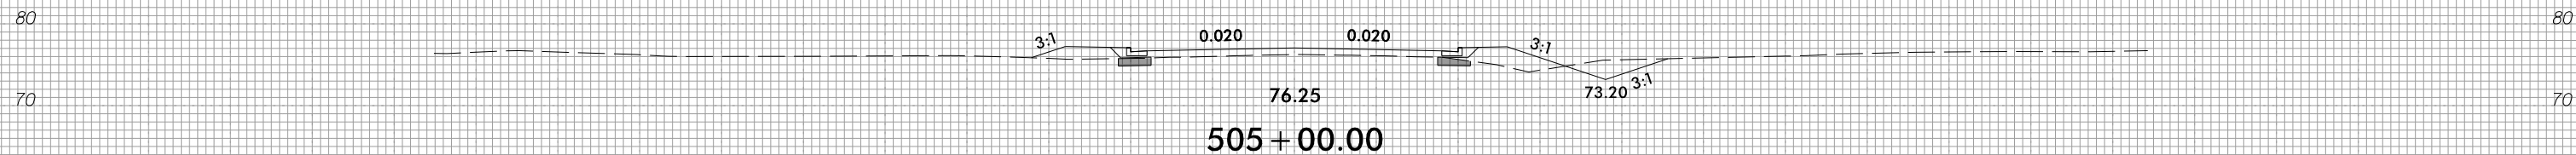
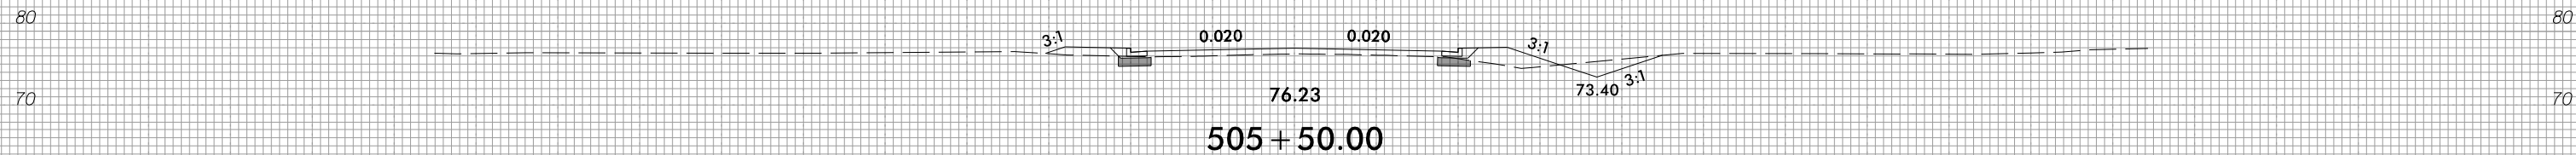


150 140 130 120 110 100 90 80 70 60 50 40 30 20 10 0 10 20 30 40 50 60 70 80 90 100 110 120 130 140 150

3/28/2022
I:\S\105_Rdy_xpl.l.dgn



150 140 130 120 110 100 90 80 70 60 50 40 30 20 10 0 10 20 30 40 50 60 70 80 90 100 110 120 130 140 150

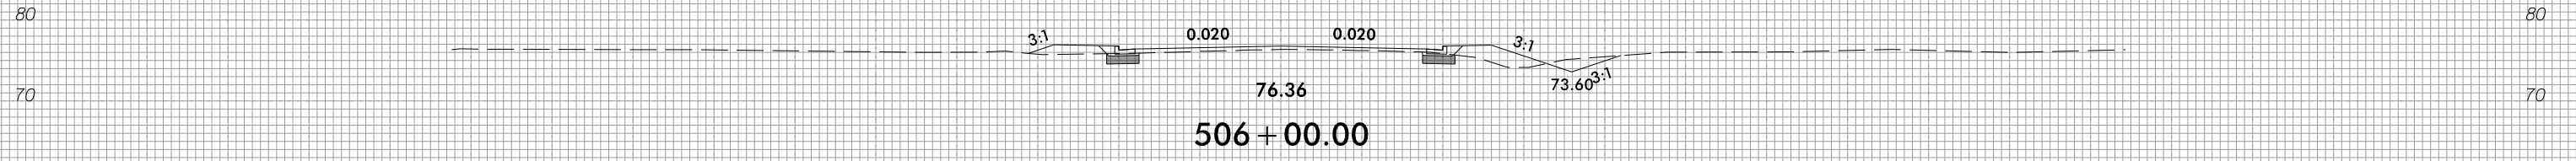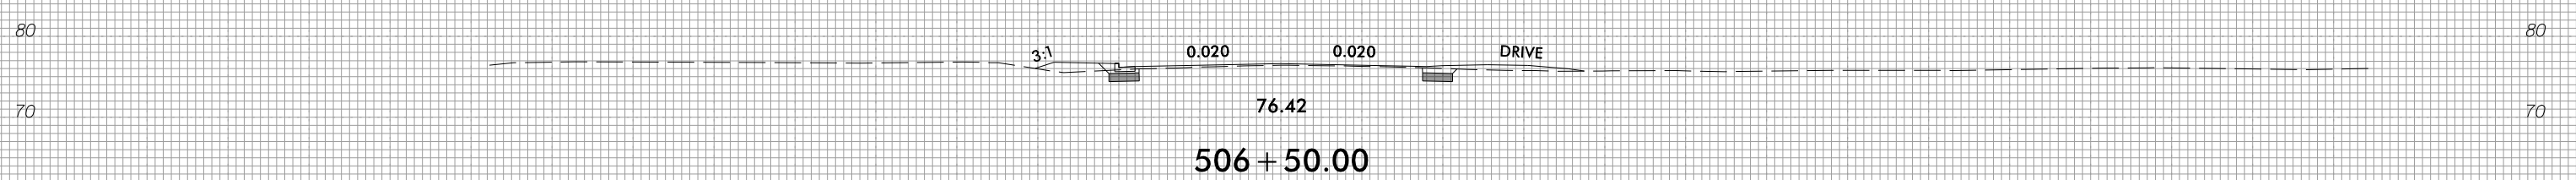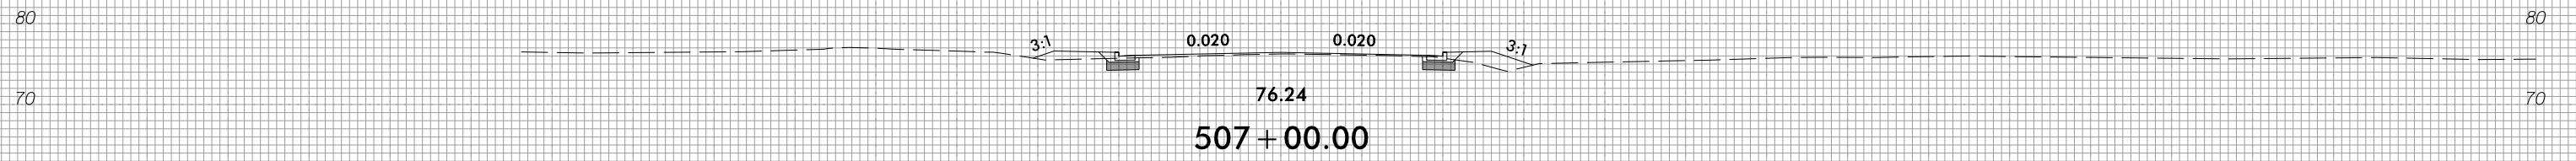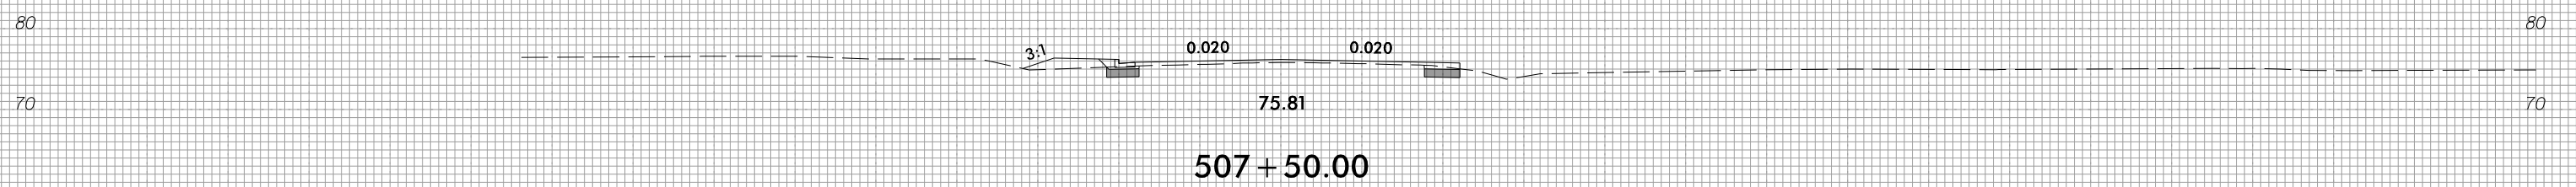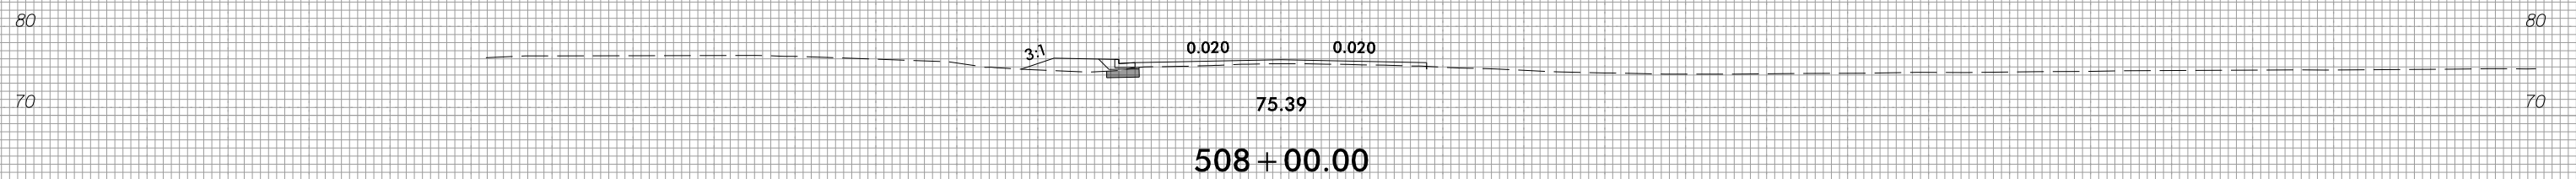

150 140 130 120 110 100 90 80 70 60 50 40 30 20 10 0 10 20 30 40 50 60 70 80 90 100 110 120 130 140 150






8/23/99



PROJ. REFERENCE NO.
R-4705

SHEET NO.
X-189

150 140 130 120 110 100 90 80 70 60 50 40 30 20 10 0 10 20 30 40 50 60 70 80 90 100 110 120 130 140 150

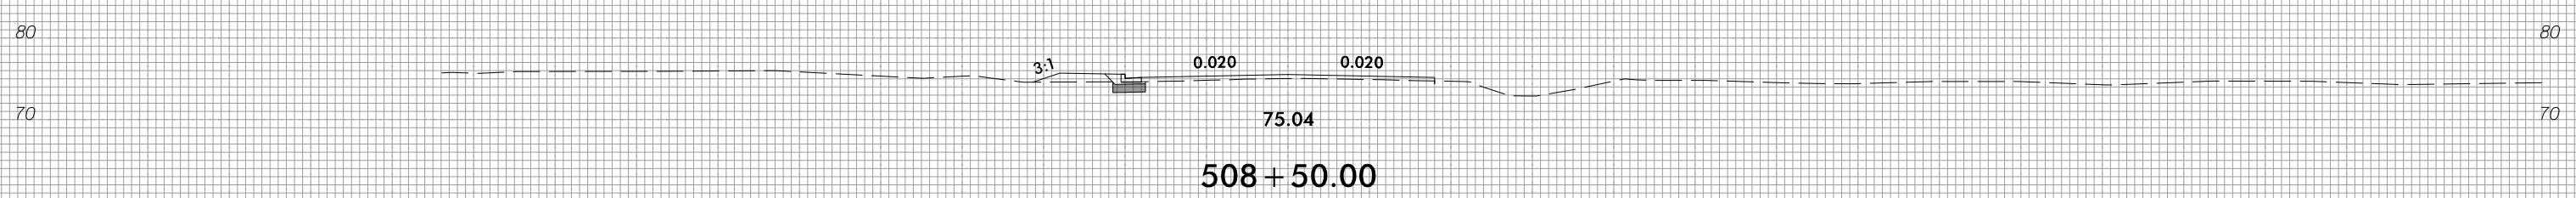
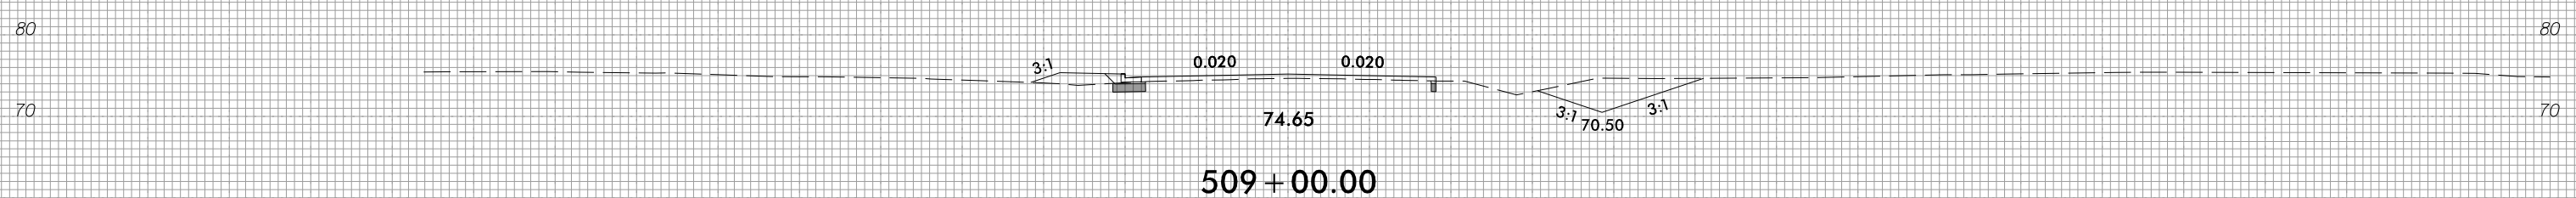
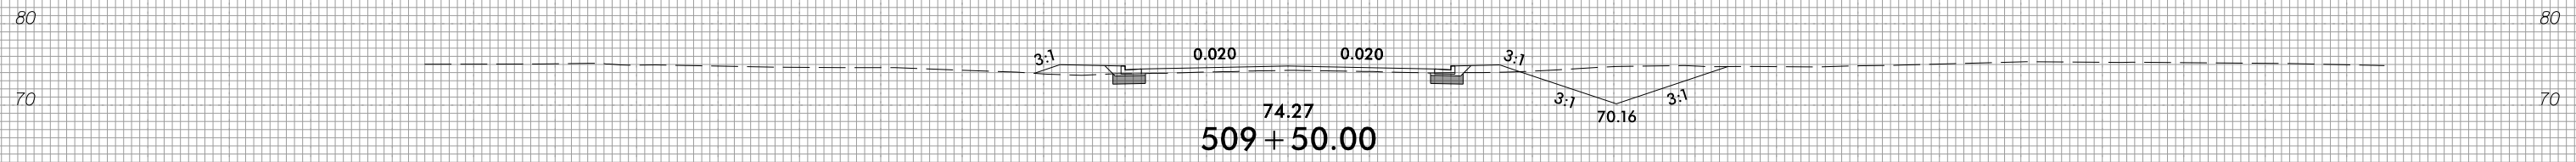
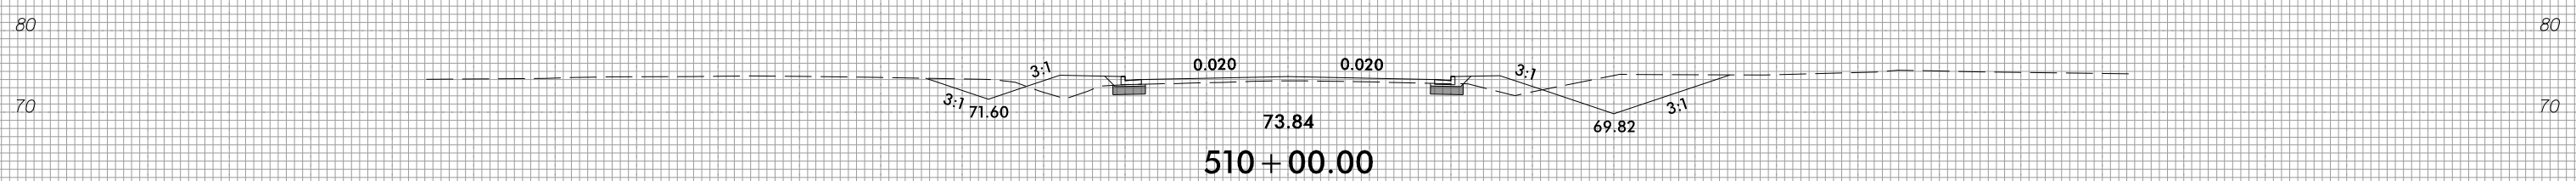
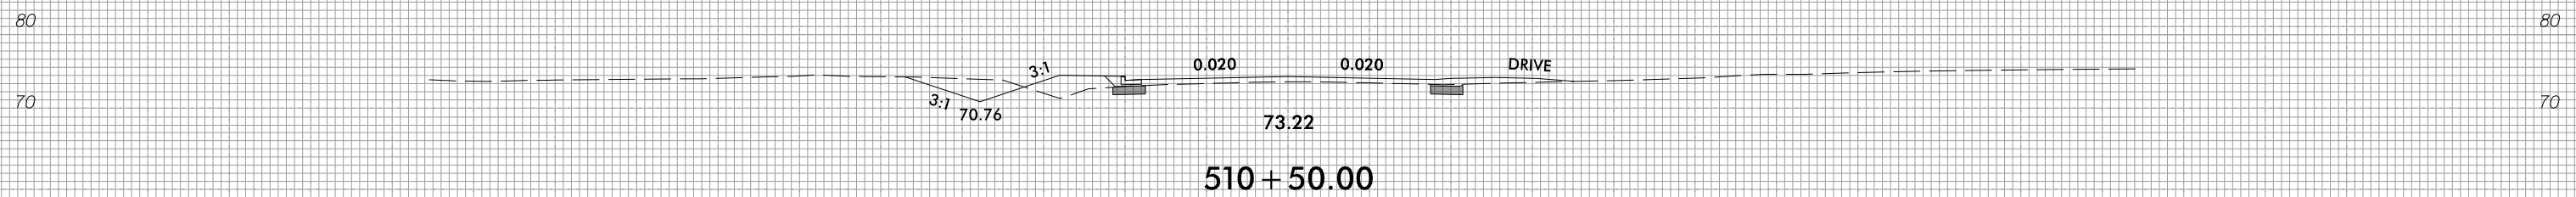


150 140 130 120 110 100 90 80 70 60 50 40 30 20 10 0 10 20 30 40 50 60 70 80 90 100 110 120 130 140 150

3/28/2022
I:\S\1805_Rdy_xpl.l.dgn
I:\S\1805_Rdy



150 140 130 120 110 100 90 80 70 60 50 40 30 20 10 0 10 20 30 40 50 60 70 80 90 100 110 120 130 140 150

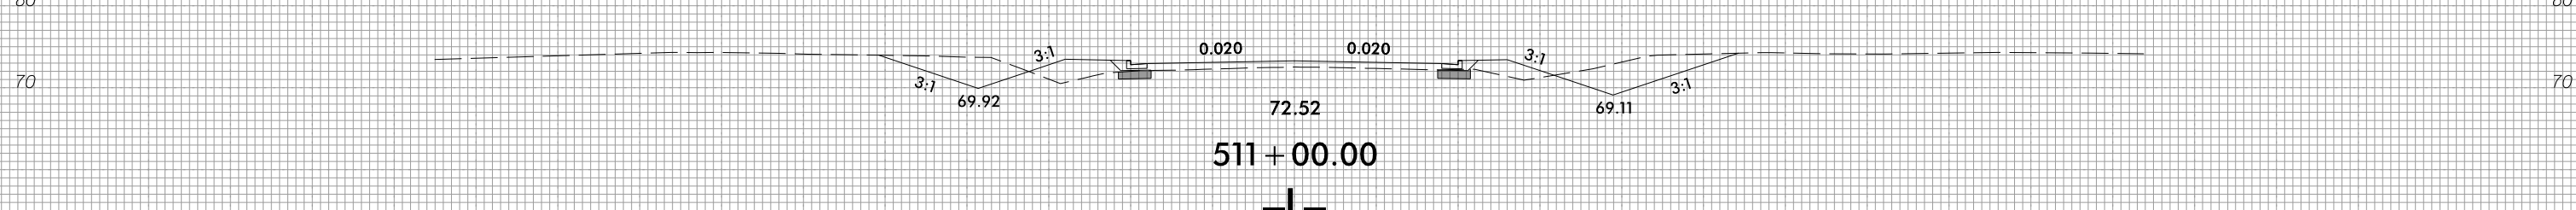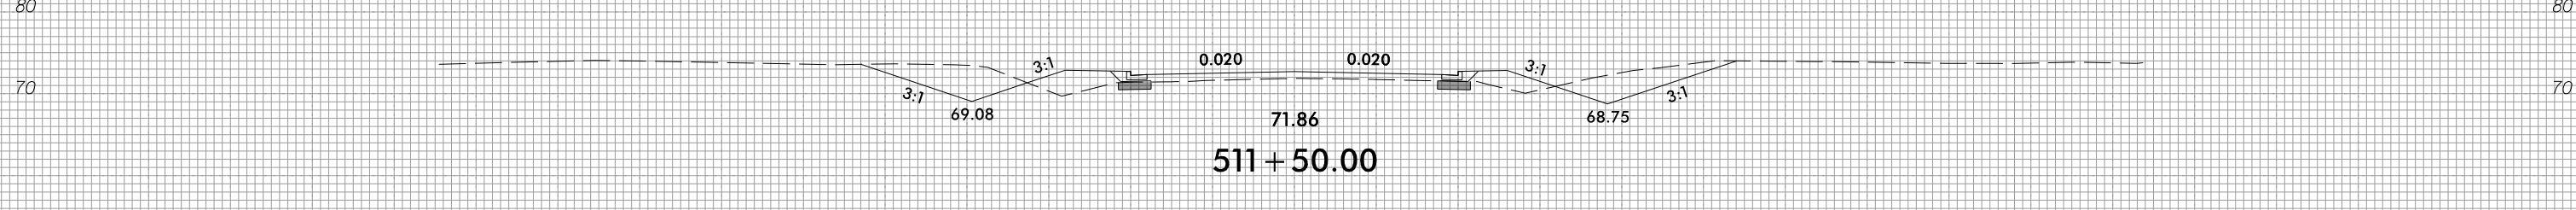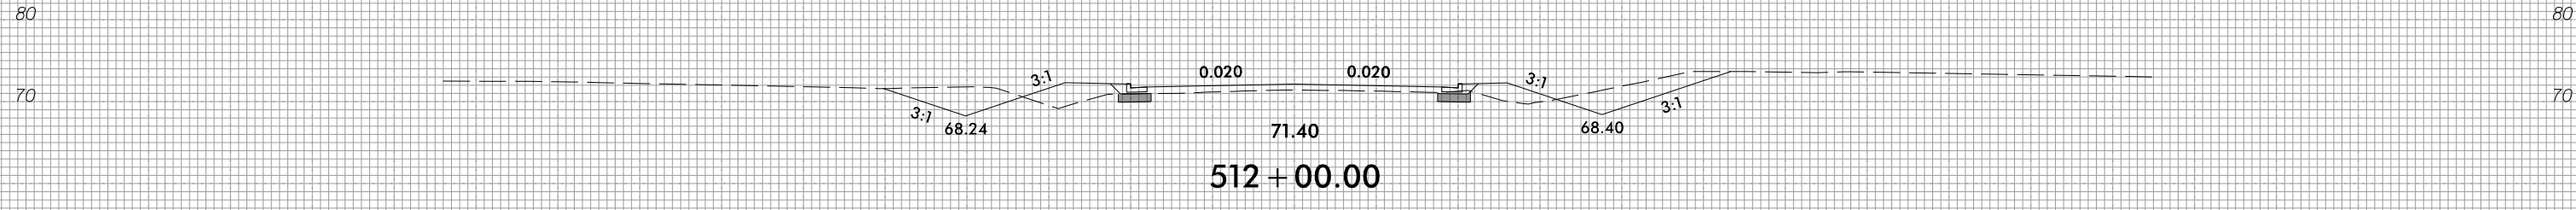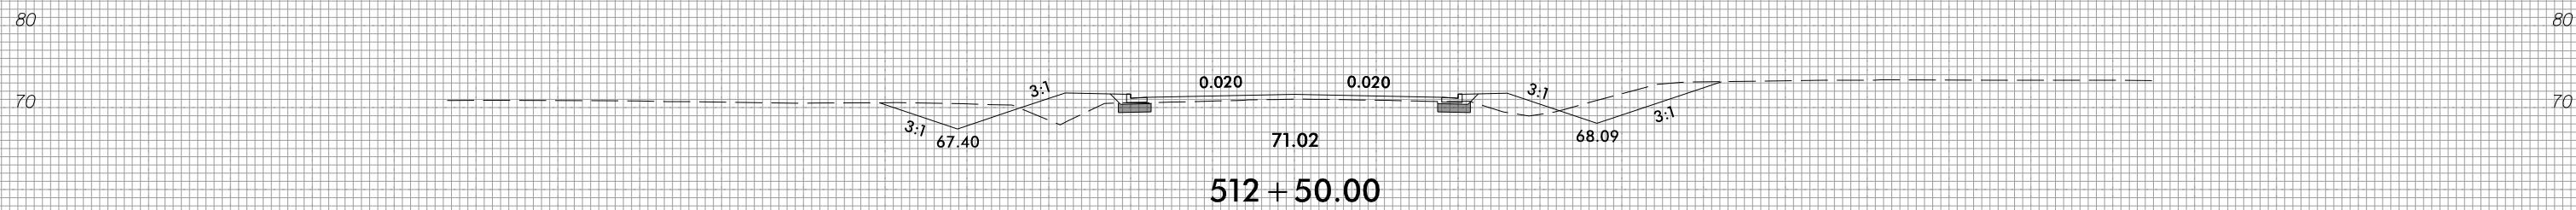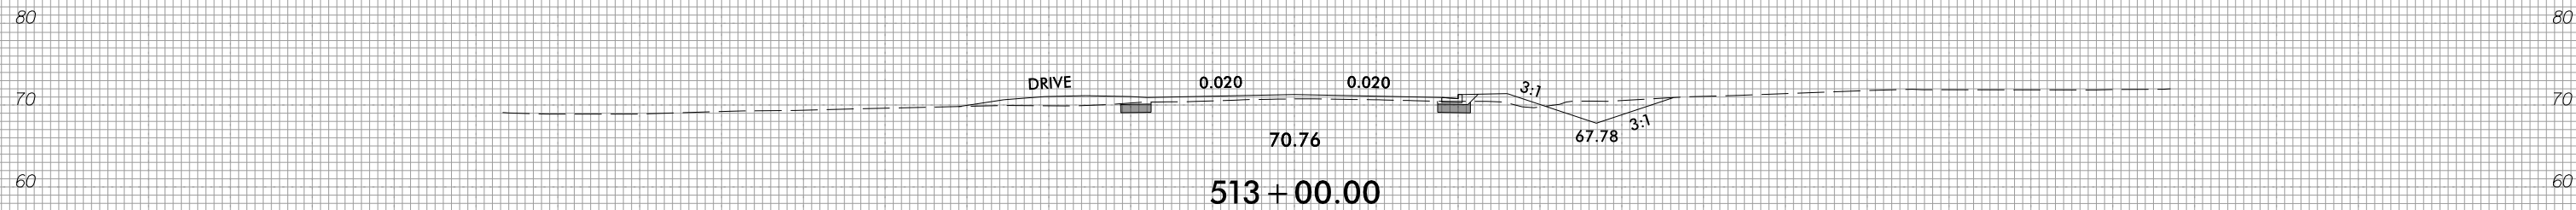

150 140 130 120 110 100 90 80 70 60 50 40 30 20 10 0 10 20 30 40 50 60 70 80 90 100 110 120 130 140 150






8/23/99



PROJ. REFERENCE NO.
R-4705

SHEET NO.
X-191

150 140 130 120 110 100 90 80 70 60 50 40 30 20 10 0 10 20 30 40 50 60 70 80 90 100 110 120 130 140 150

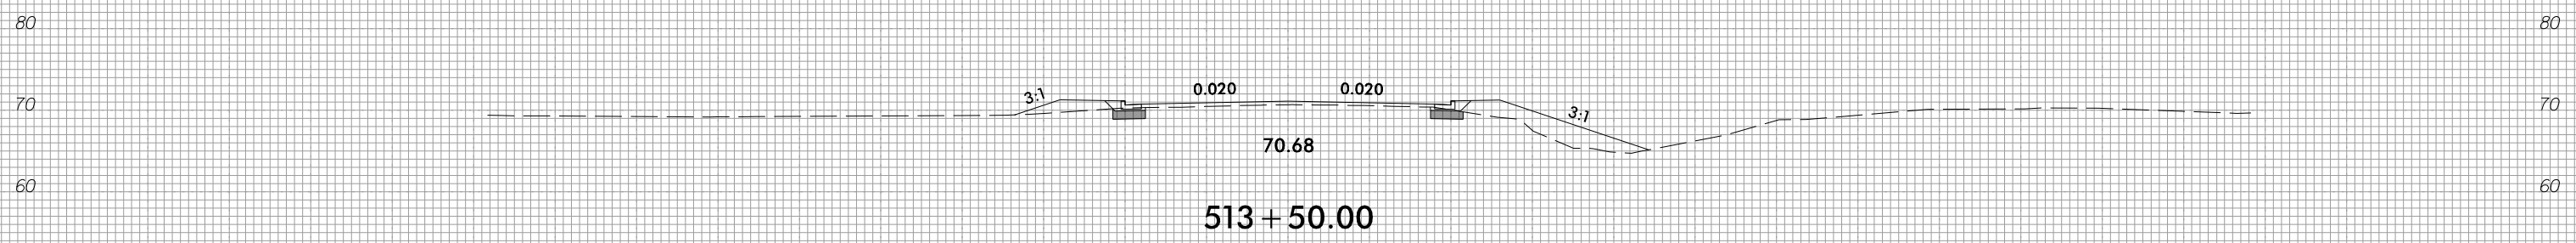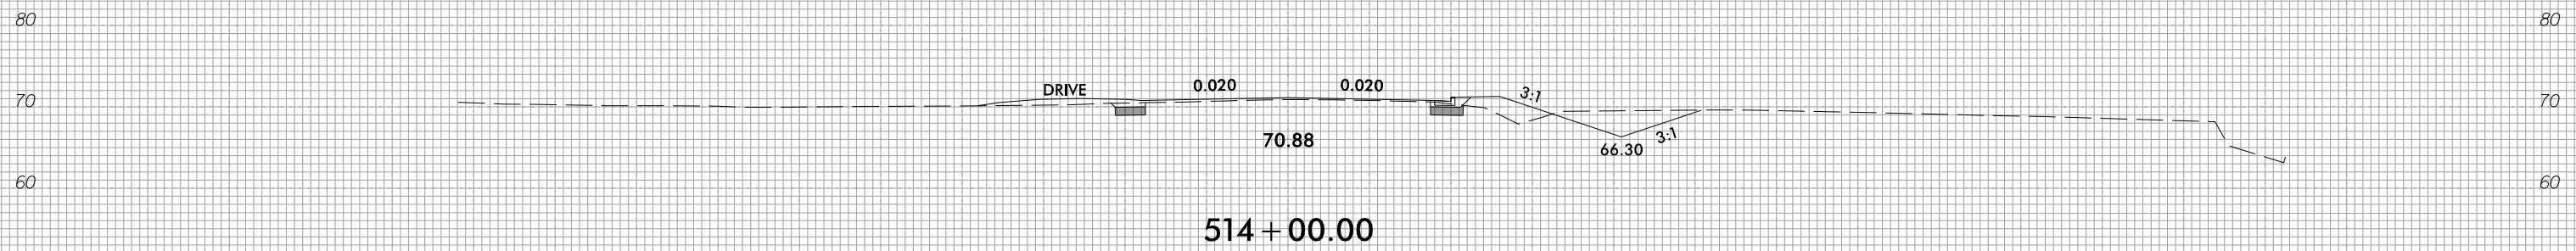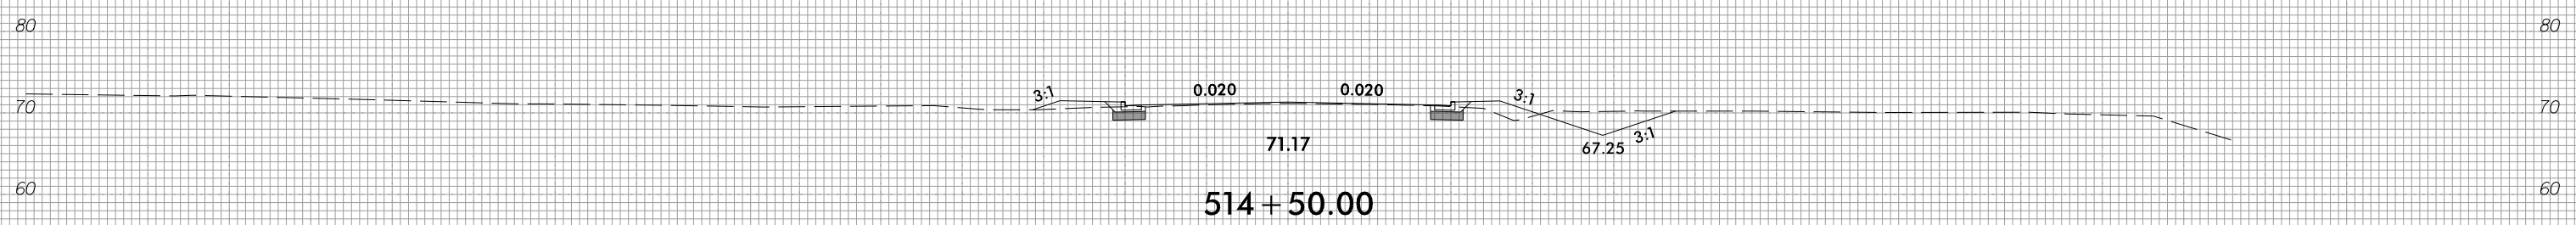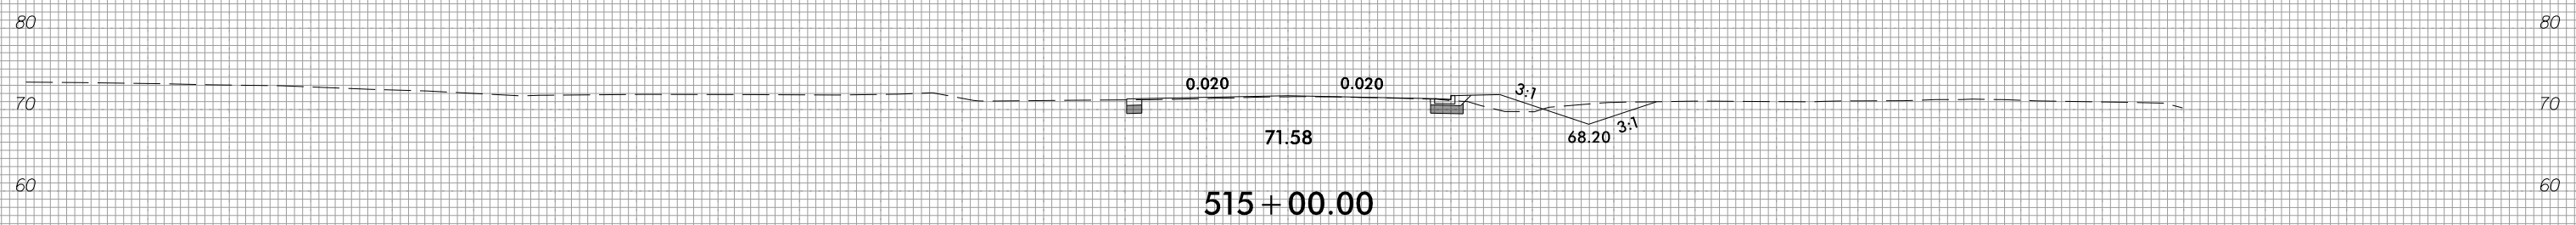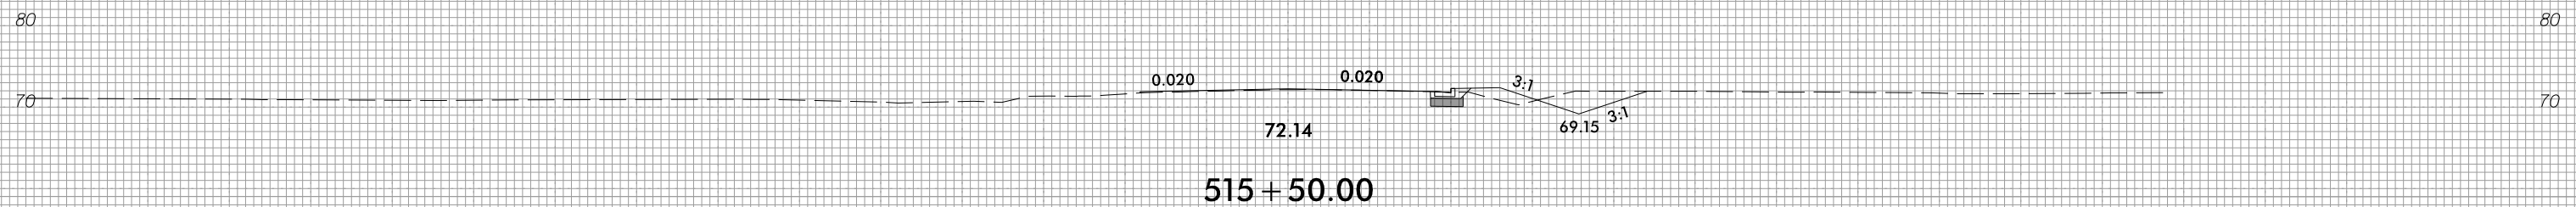

150 140 130 120 110 100 90 80 70 60 50 40 30 20 10 0 10 20 30 40 50 60 70 80 90 100 110 120 130 140 150

3/28/2022
I:\S\1405_Rdy_xpl_1.dgn
I:\S\1405_Rdy_xpl_1.dgn







8/23/99



PROJ. REFERENCE NO.
R-4705

SHEET NO.
X-192

150 140 130 120 110 100 90 80 70 60 50 40 30 20 10 0 10 20 30 40 50 60 70 80 90 100 110 120 130 140 150

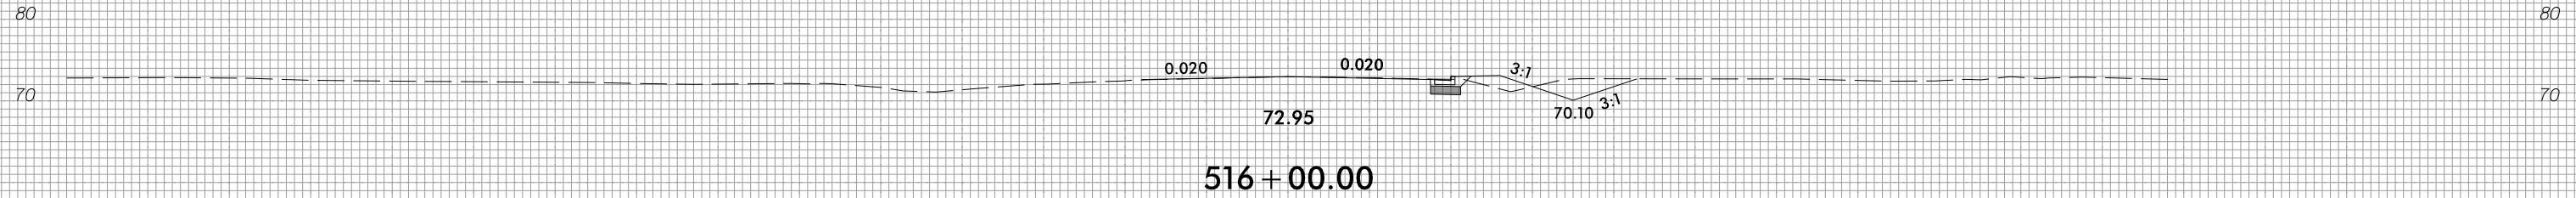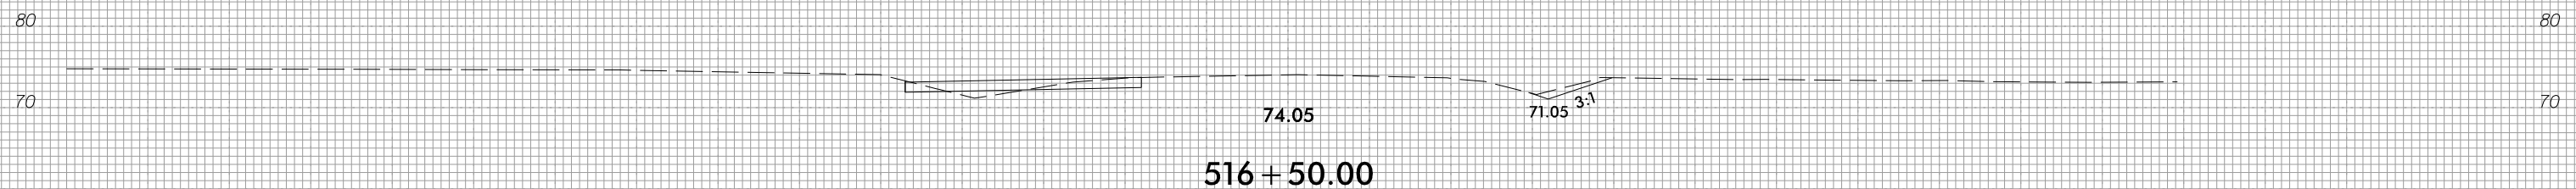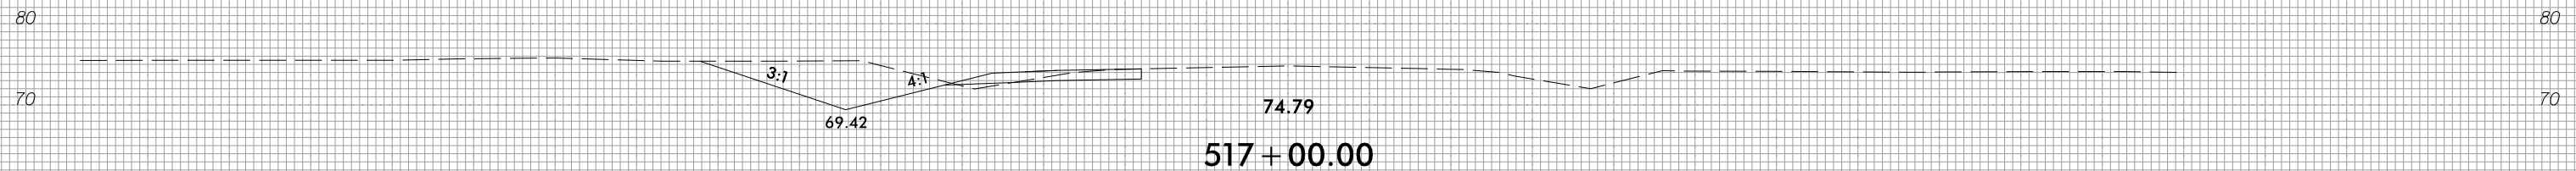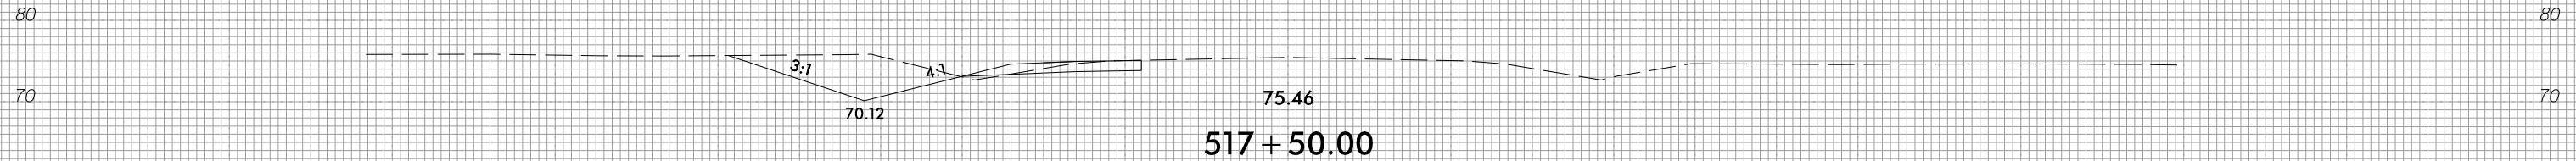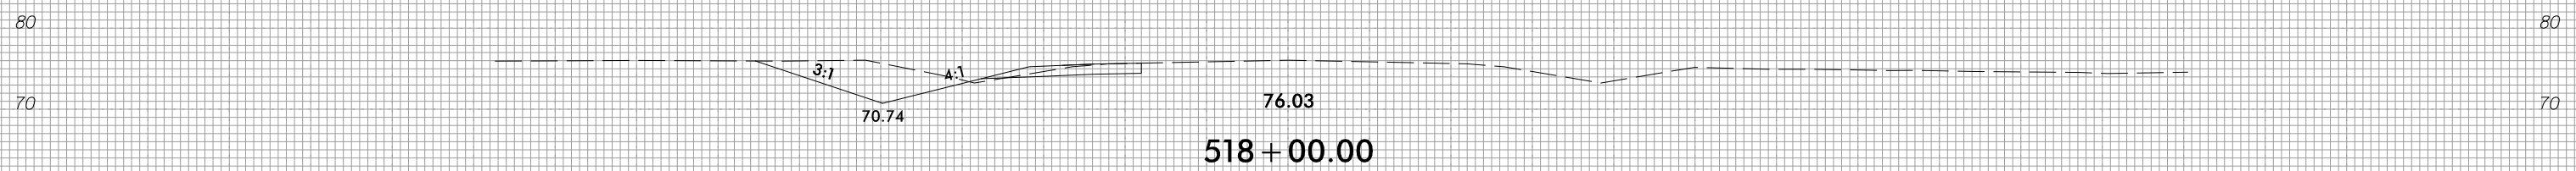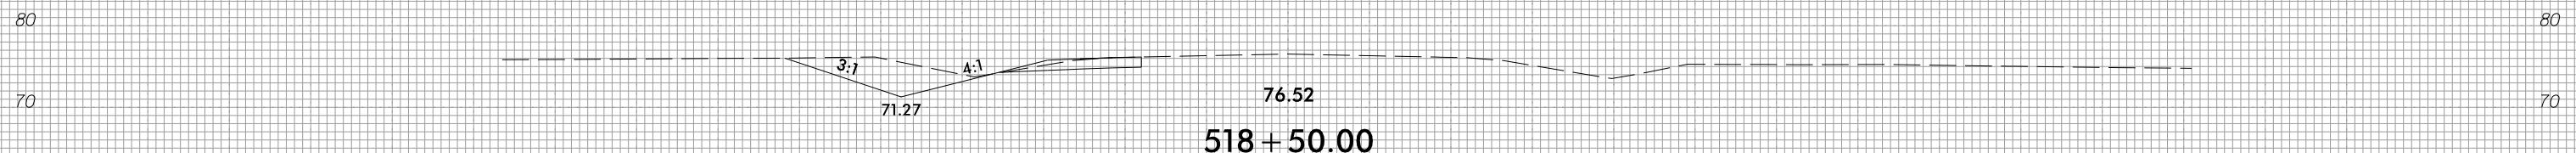

150 140 130 120 110 100 90 80 70 60 50 40 30 20 10 0 10 20 30 40 50 60 70 80 90 100 110 120 130 140 150

3/28/2022
T:\S\16\1605_Rdy_xpl.l.dgn


8/23/99



PROJ. REFERENCE NO.
R-4705

SHEET NO.
X-193

150 140 130 120 110 100 90 80 70 60 50 40 30 20 10 0 10 20 30 40 50 60 70 80 90 100 110 120 130 140 150

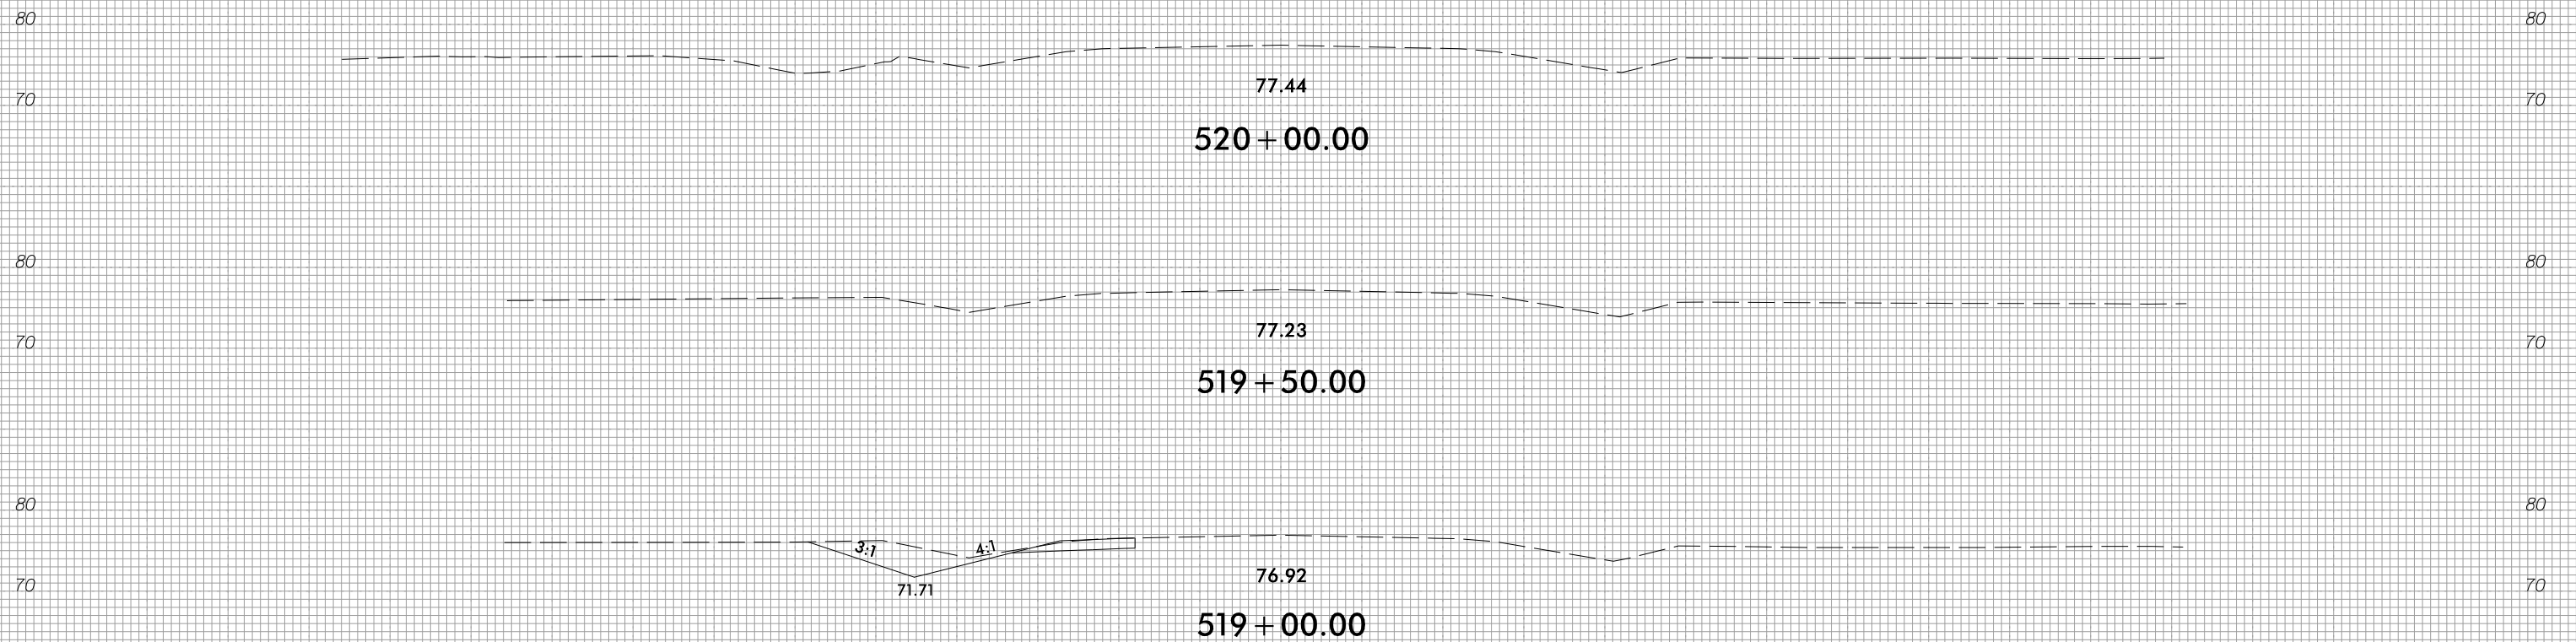

150 140 130 120 110 100 90 80 70 60 50 40 30 20 10 0 10 20 30 40 50 60 70 80 90 100 110 120 130 140 150

3/28/2022
1:5:18 PM
I:\S\1805_Rdy_xpl_1.dgn


8/23/99



PROJ. REFERENCE NO.
R-4705

SHEET NO.
X-194

150 140 130 120 110 100 90 80 70 60 50 40 30 20 10 0 10 20 30 40 50 60 70 80 90 100 110 120 130 140 150

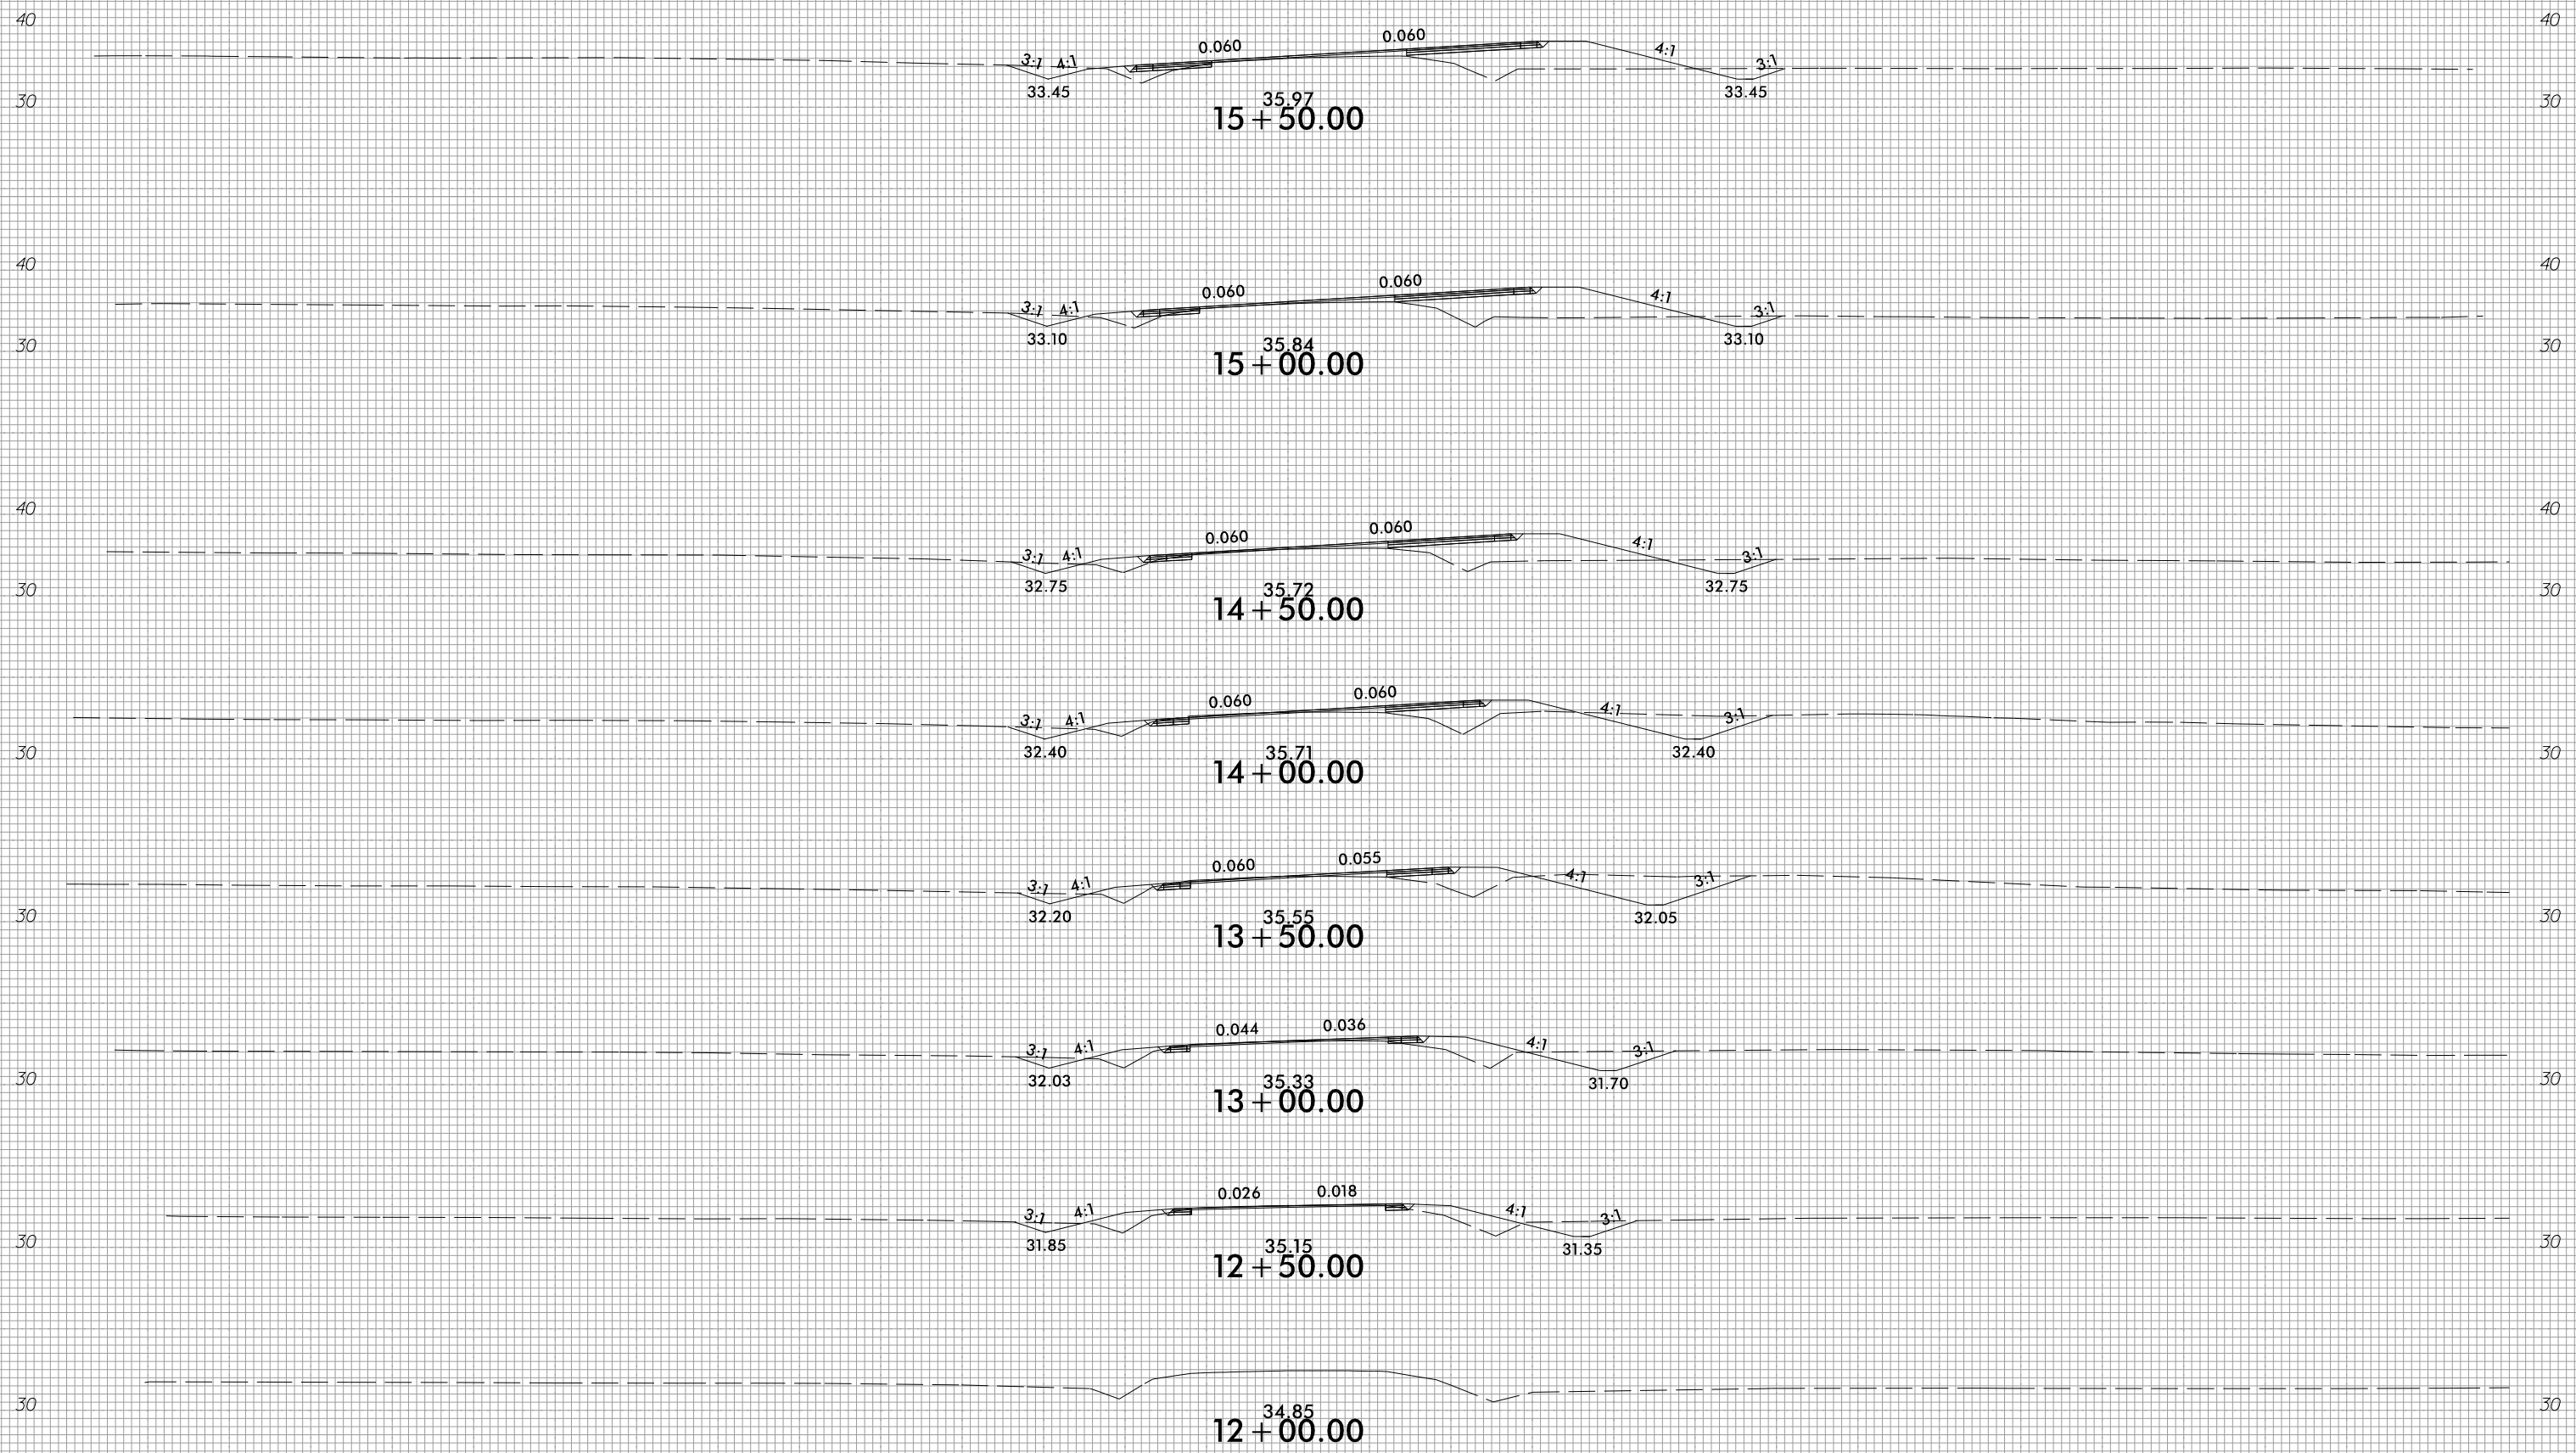

-Y1-

150 140 130 120 110 100 90 80 70 60 50 40 30 20 10 0 10 20 30 40 50 60 70 80 90 100 110 120 130 140 150

3/28/2022
1:51:46 PM
T:\S\1405_Rdy_xpl.gxd


8/23/99



PROJ. REFERENCE NO.
R-4705

SHEET NO.
X-195

150 140 130 120 110 100 90 80 70 60 50 40 30 20 10 0 10 20 30 40 50 60 70 80 90 100 110 120 130 140 150

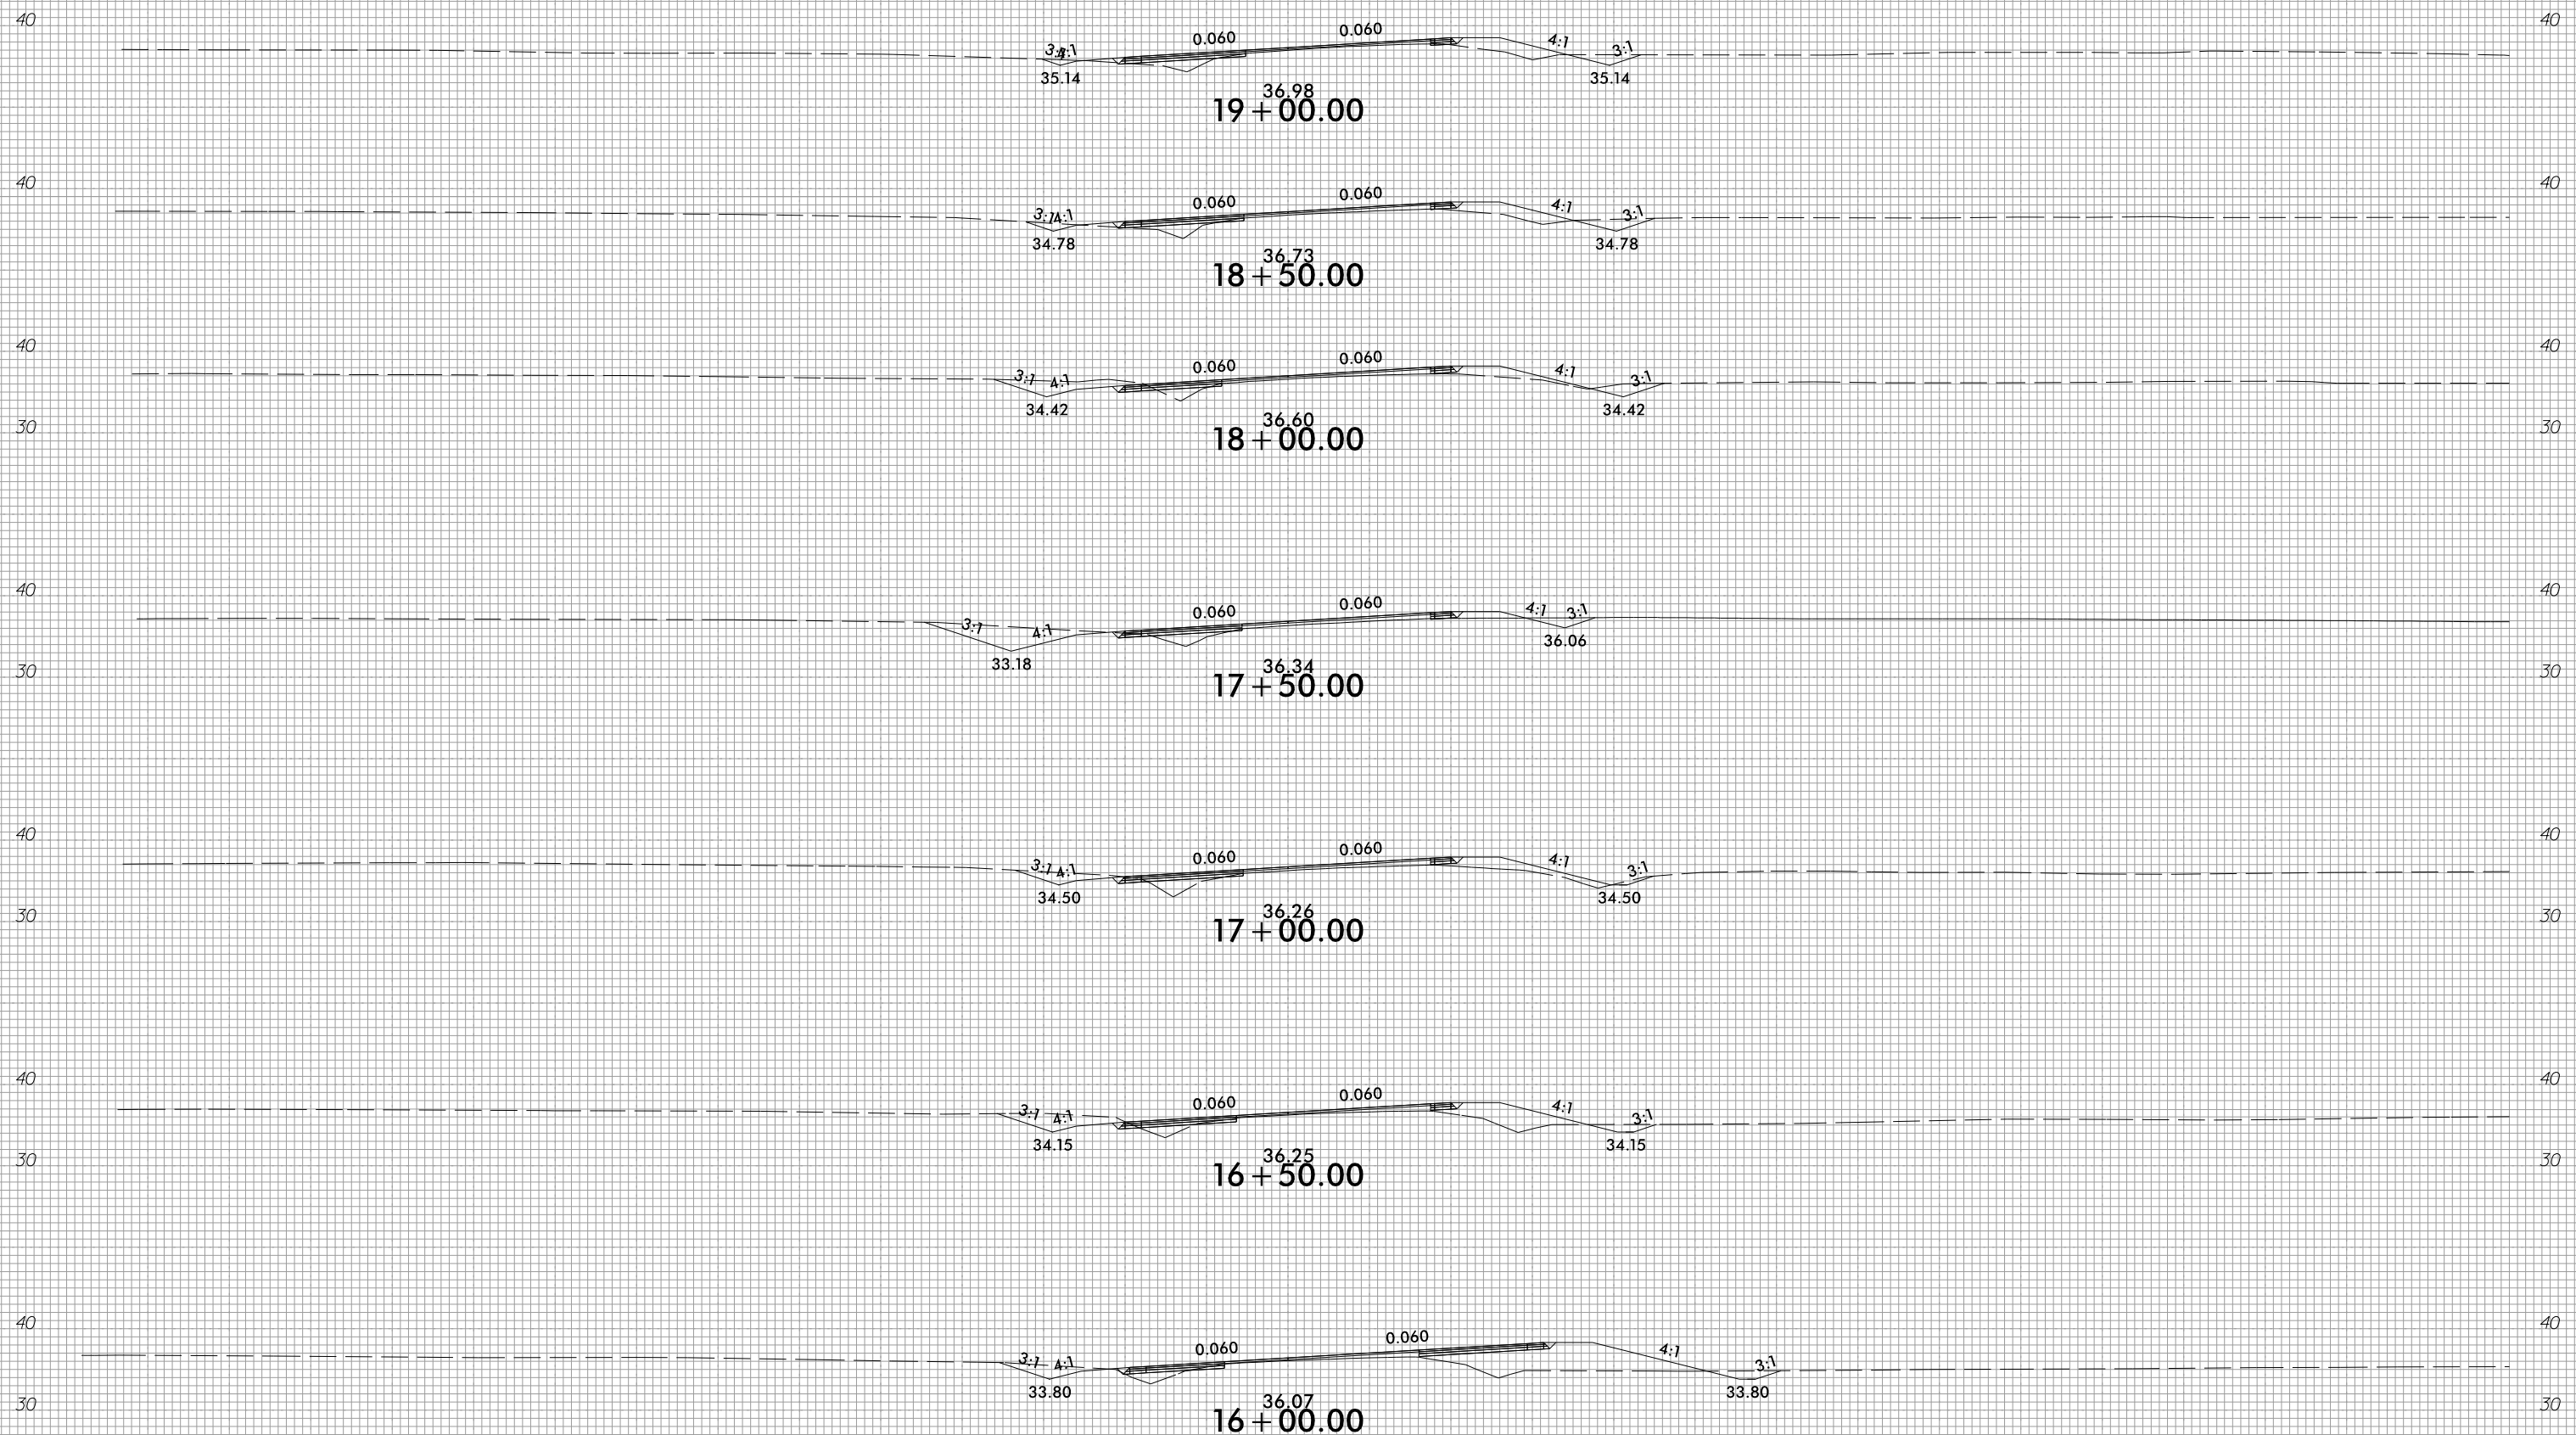

-Y1-

150 140 130 120 110 100 90 80 70 60 50 40 30 20 10 0 10 20 30 40 50 60 70 80 90 100 110 120 130 140 150

3/28/2022
T:\S\1605_Rdy_xpl.gxdgn










8/23/99



PROJ. REFERENCE NO.
R-4705

SHEET NO.
X-196

150 140 130 120 110 100 90 80 70 60 50 40 30 20 10 0 10 20 30 40 50 60 70 80 90 100 110 120 130 140 150

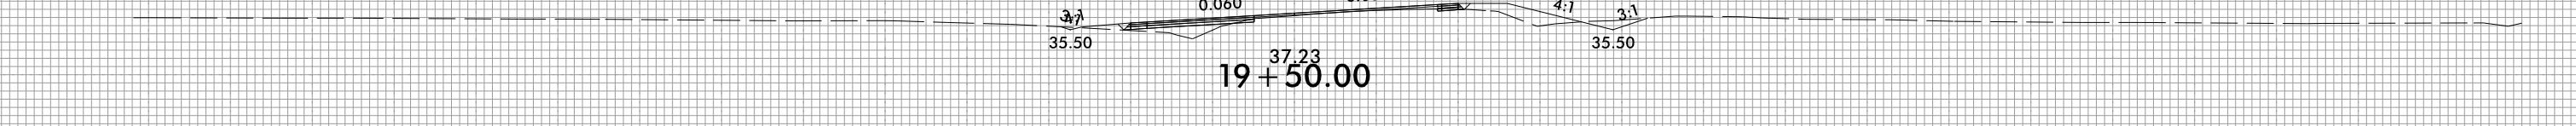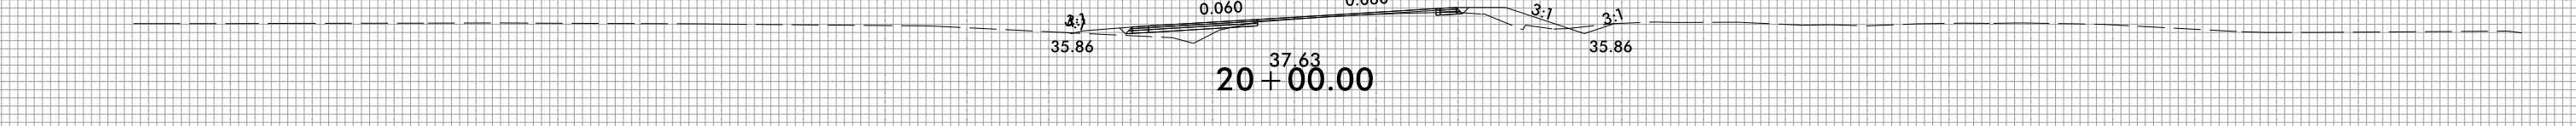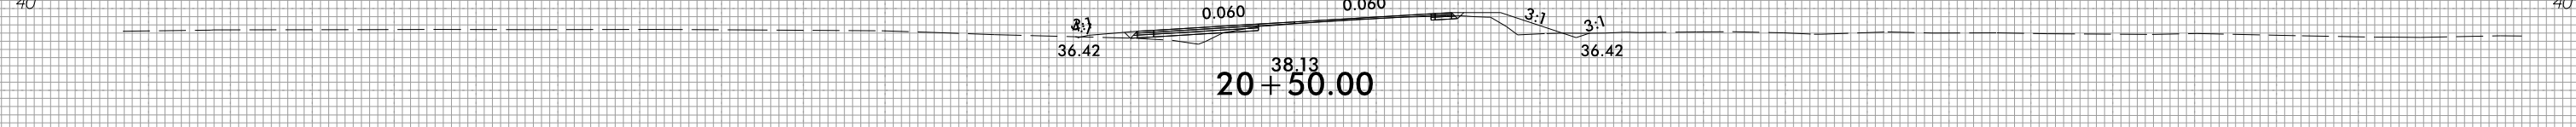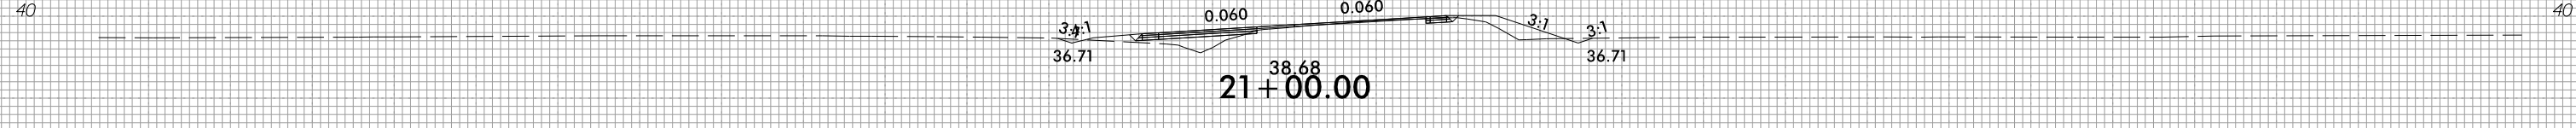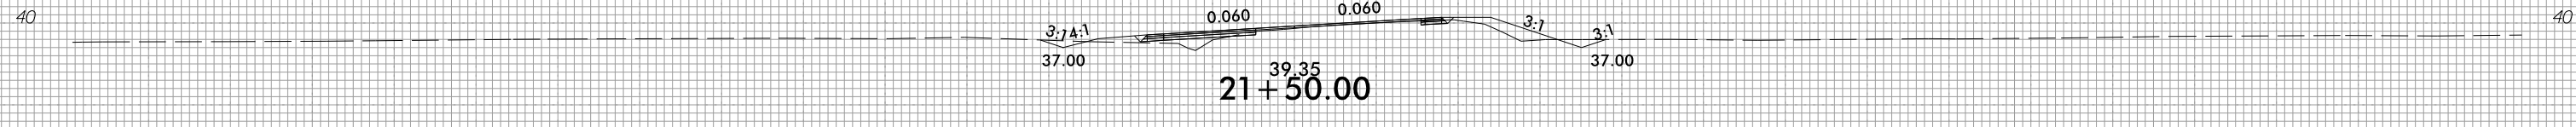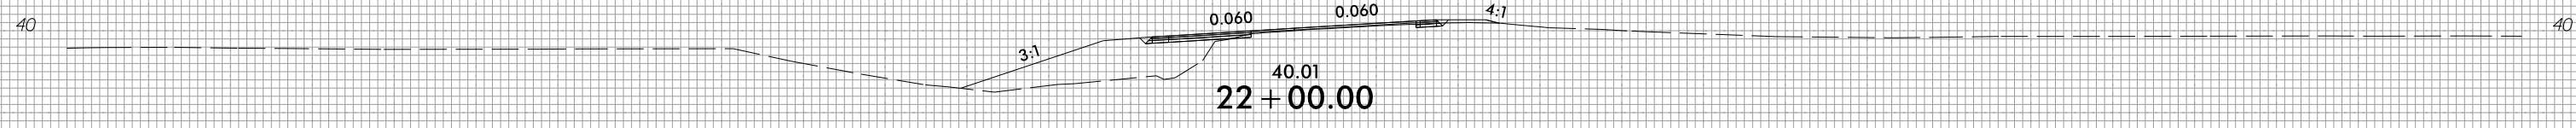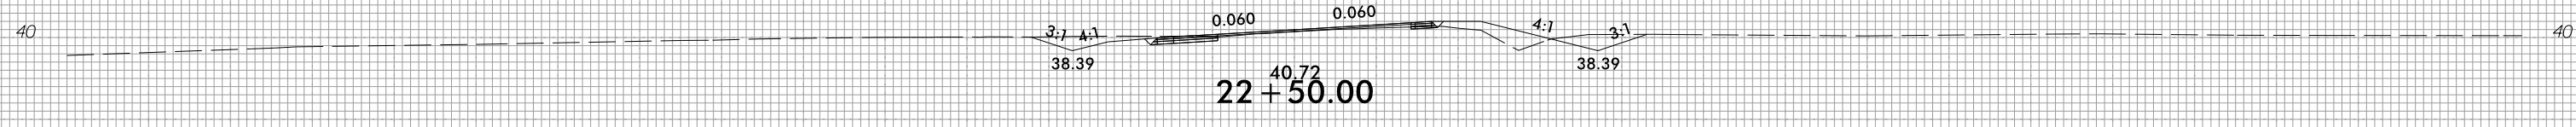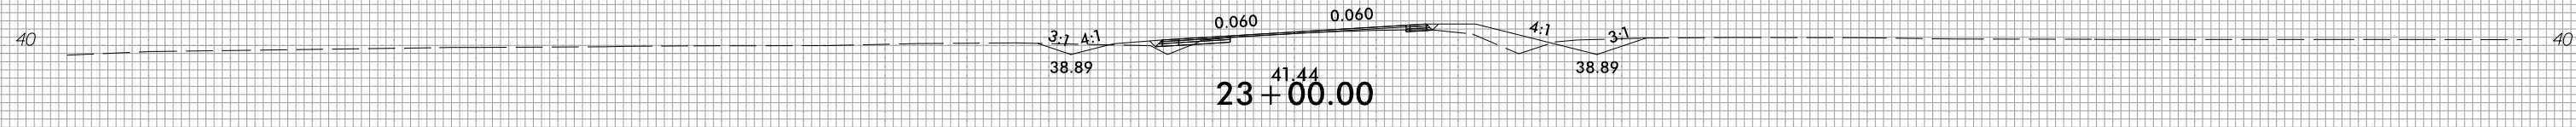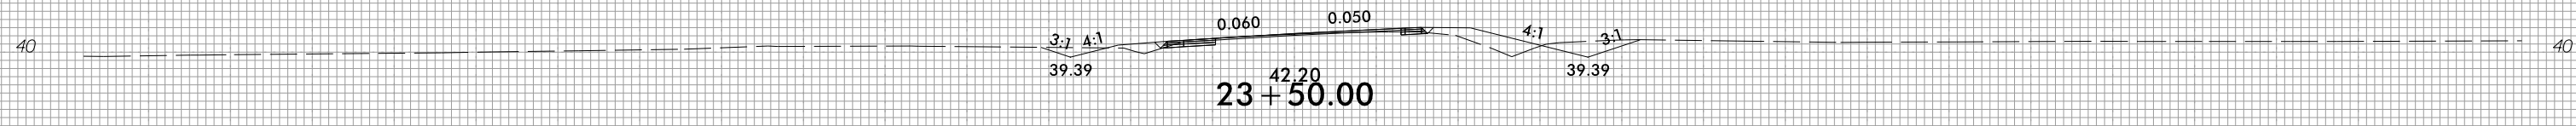

-Y1-

150 140 130 120 110 100 90 80 70 60 50 40 30 20 10 0 10 20 30 40 50 60 70 80 90 100 110 120 130 140 150

3/28/2022
1:51:40 PM
T:\S\196\196_Rdy_xpl.gxd


8/23/99



PROJ. REFERENCE NO.
R-4705

SHEET NO.
X-197

150 140 130 120 110 100 90 80 70 60 50 40 30 20 10 0 10 20 30 40 50 60 70 80 90 100 110 120 130 140 150

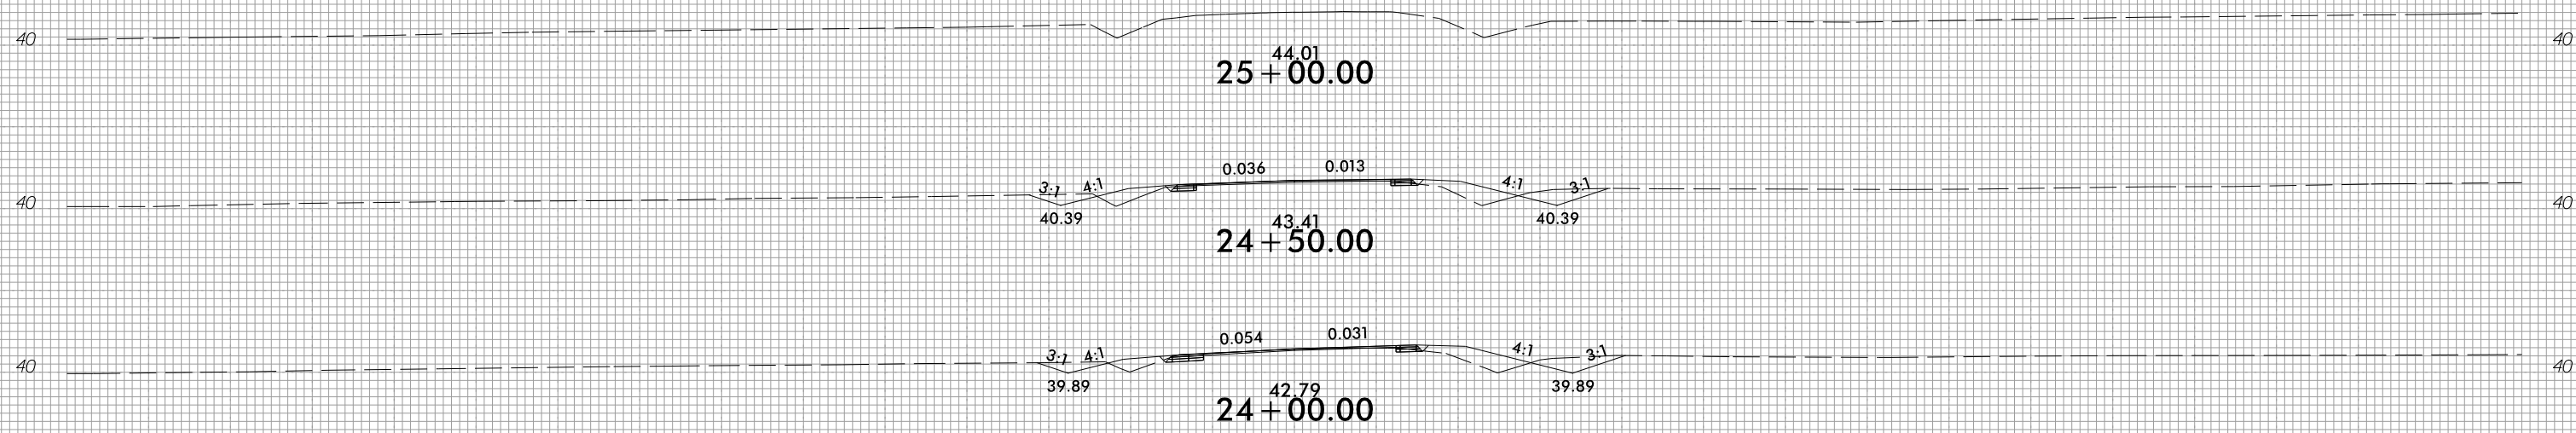


-Y1-

150 140 130 120 110 100 90 80 70 60 50 40 30 20 10 0 10 20 30 40 50 60 70 80 90 100 110 120 130 140 150

3/28/2022
1:51:46 PM
I:\Projects\2022\15-Roadway\15-Roadway.dgn


8/23/99

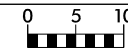


PROJ. REFERENCE NO.
R-4705

SHEET NO.
X-198


150 140 130 120 110 100 90 80 70 60 50 40 30 20 10 0 10 20 30 40 50 60 70 80 90 100 110 120 130 140 150

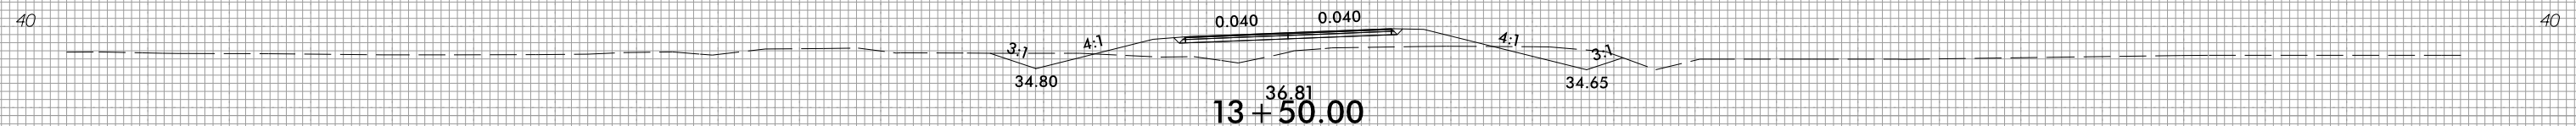


13 + 50.00

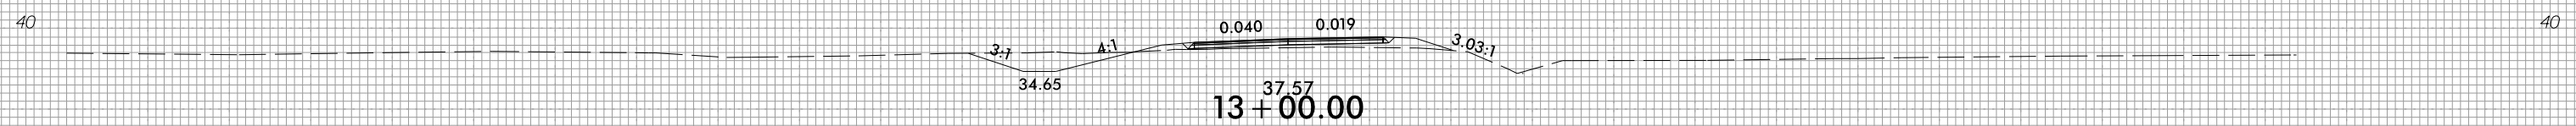


13 + 00.00

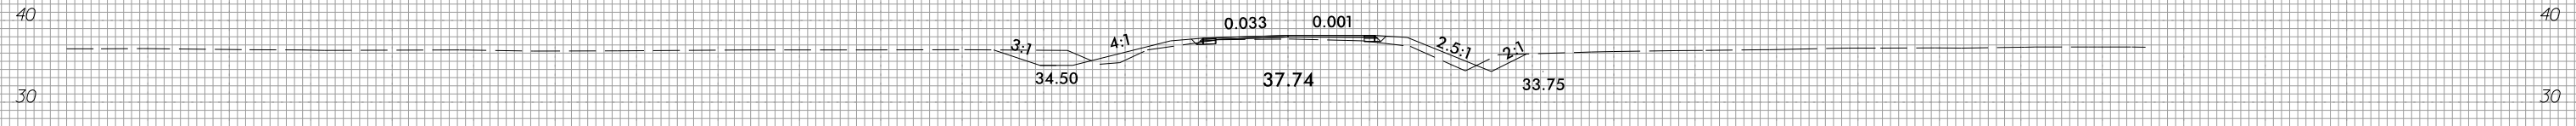

12 + 50.00

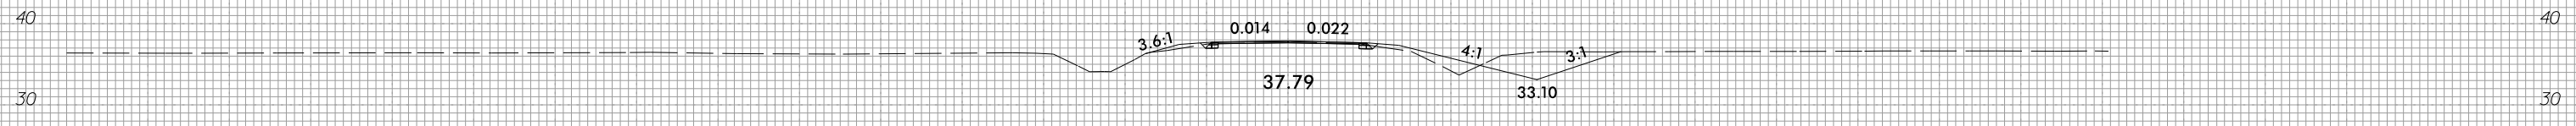

12 + 00.00

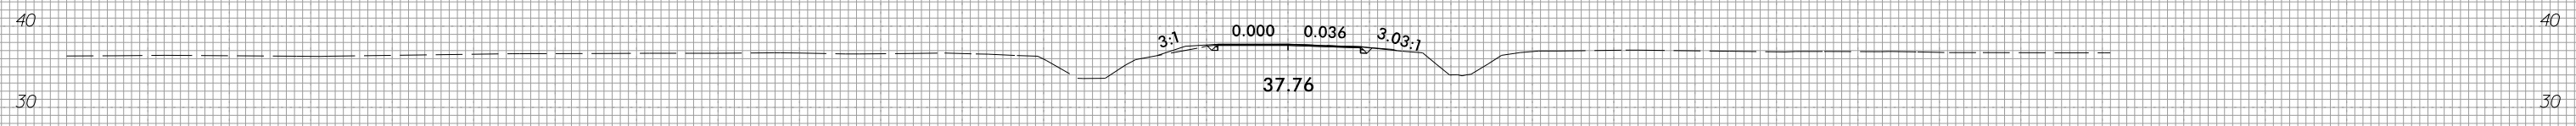

11 + 64.20

11 + 50.00

11 + 00.00

-Y2-

150 140 130 120 110 100 90 80 70 60 50 40 30 20 10 0 10 20 30 40 50 60 70 80 90 100 110 120 130 140 150

3/28/2022
T:\S\105_Rdy_xpl.g2.dgn




8/23/99



PROJ. REFERENCE NO.
R-4705

SHEET NO.
X-199

150 140 130 120 110 100 90 80 70 60 50 40 30 20 10 0 10 20 30 40 50 60 70 80 90 100 110 120 130 140 150

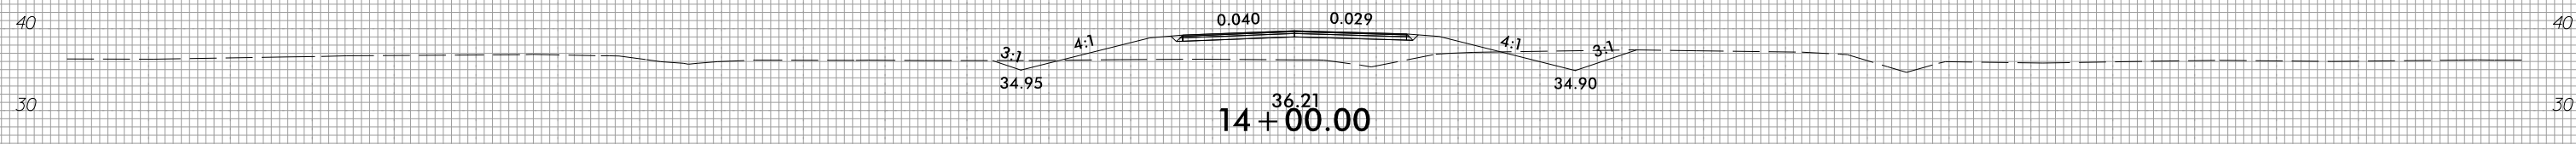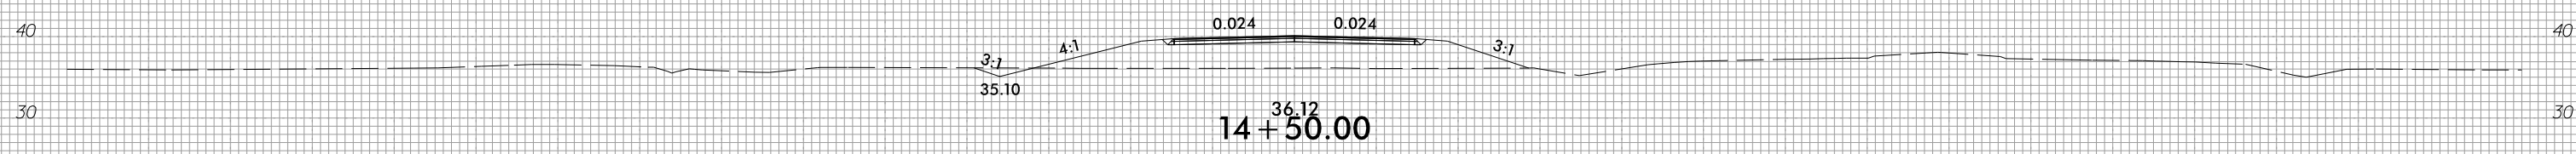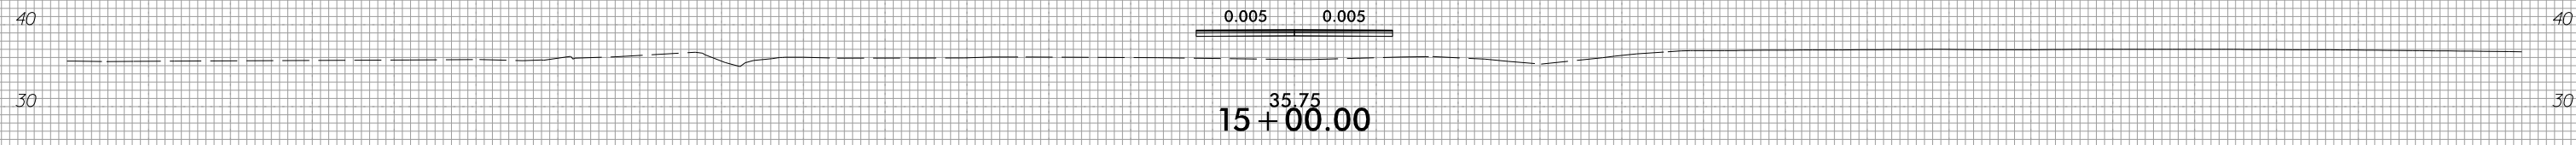

-Y2-

150 140 130 120 110 100 90 80 70 60 50 40 30 20 10 0 10 20 30 40 50 60 70 80 90 100 110 120 130 140 150

3/28/2022
I:\S\1405_Rdy_xpl.q2.dgn
I:\S\1405_Rdy


8/23/99



PROJ. REFERENCE NO.
R-4705

SHEET NO.
X-200

150 140 130 120 110 100 90 80 70 60 50 40 30 20 10 0 10 20 30 40 50 60 70 80 90 100 110 120 130 140 150

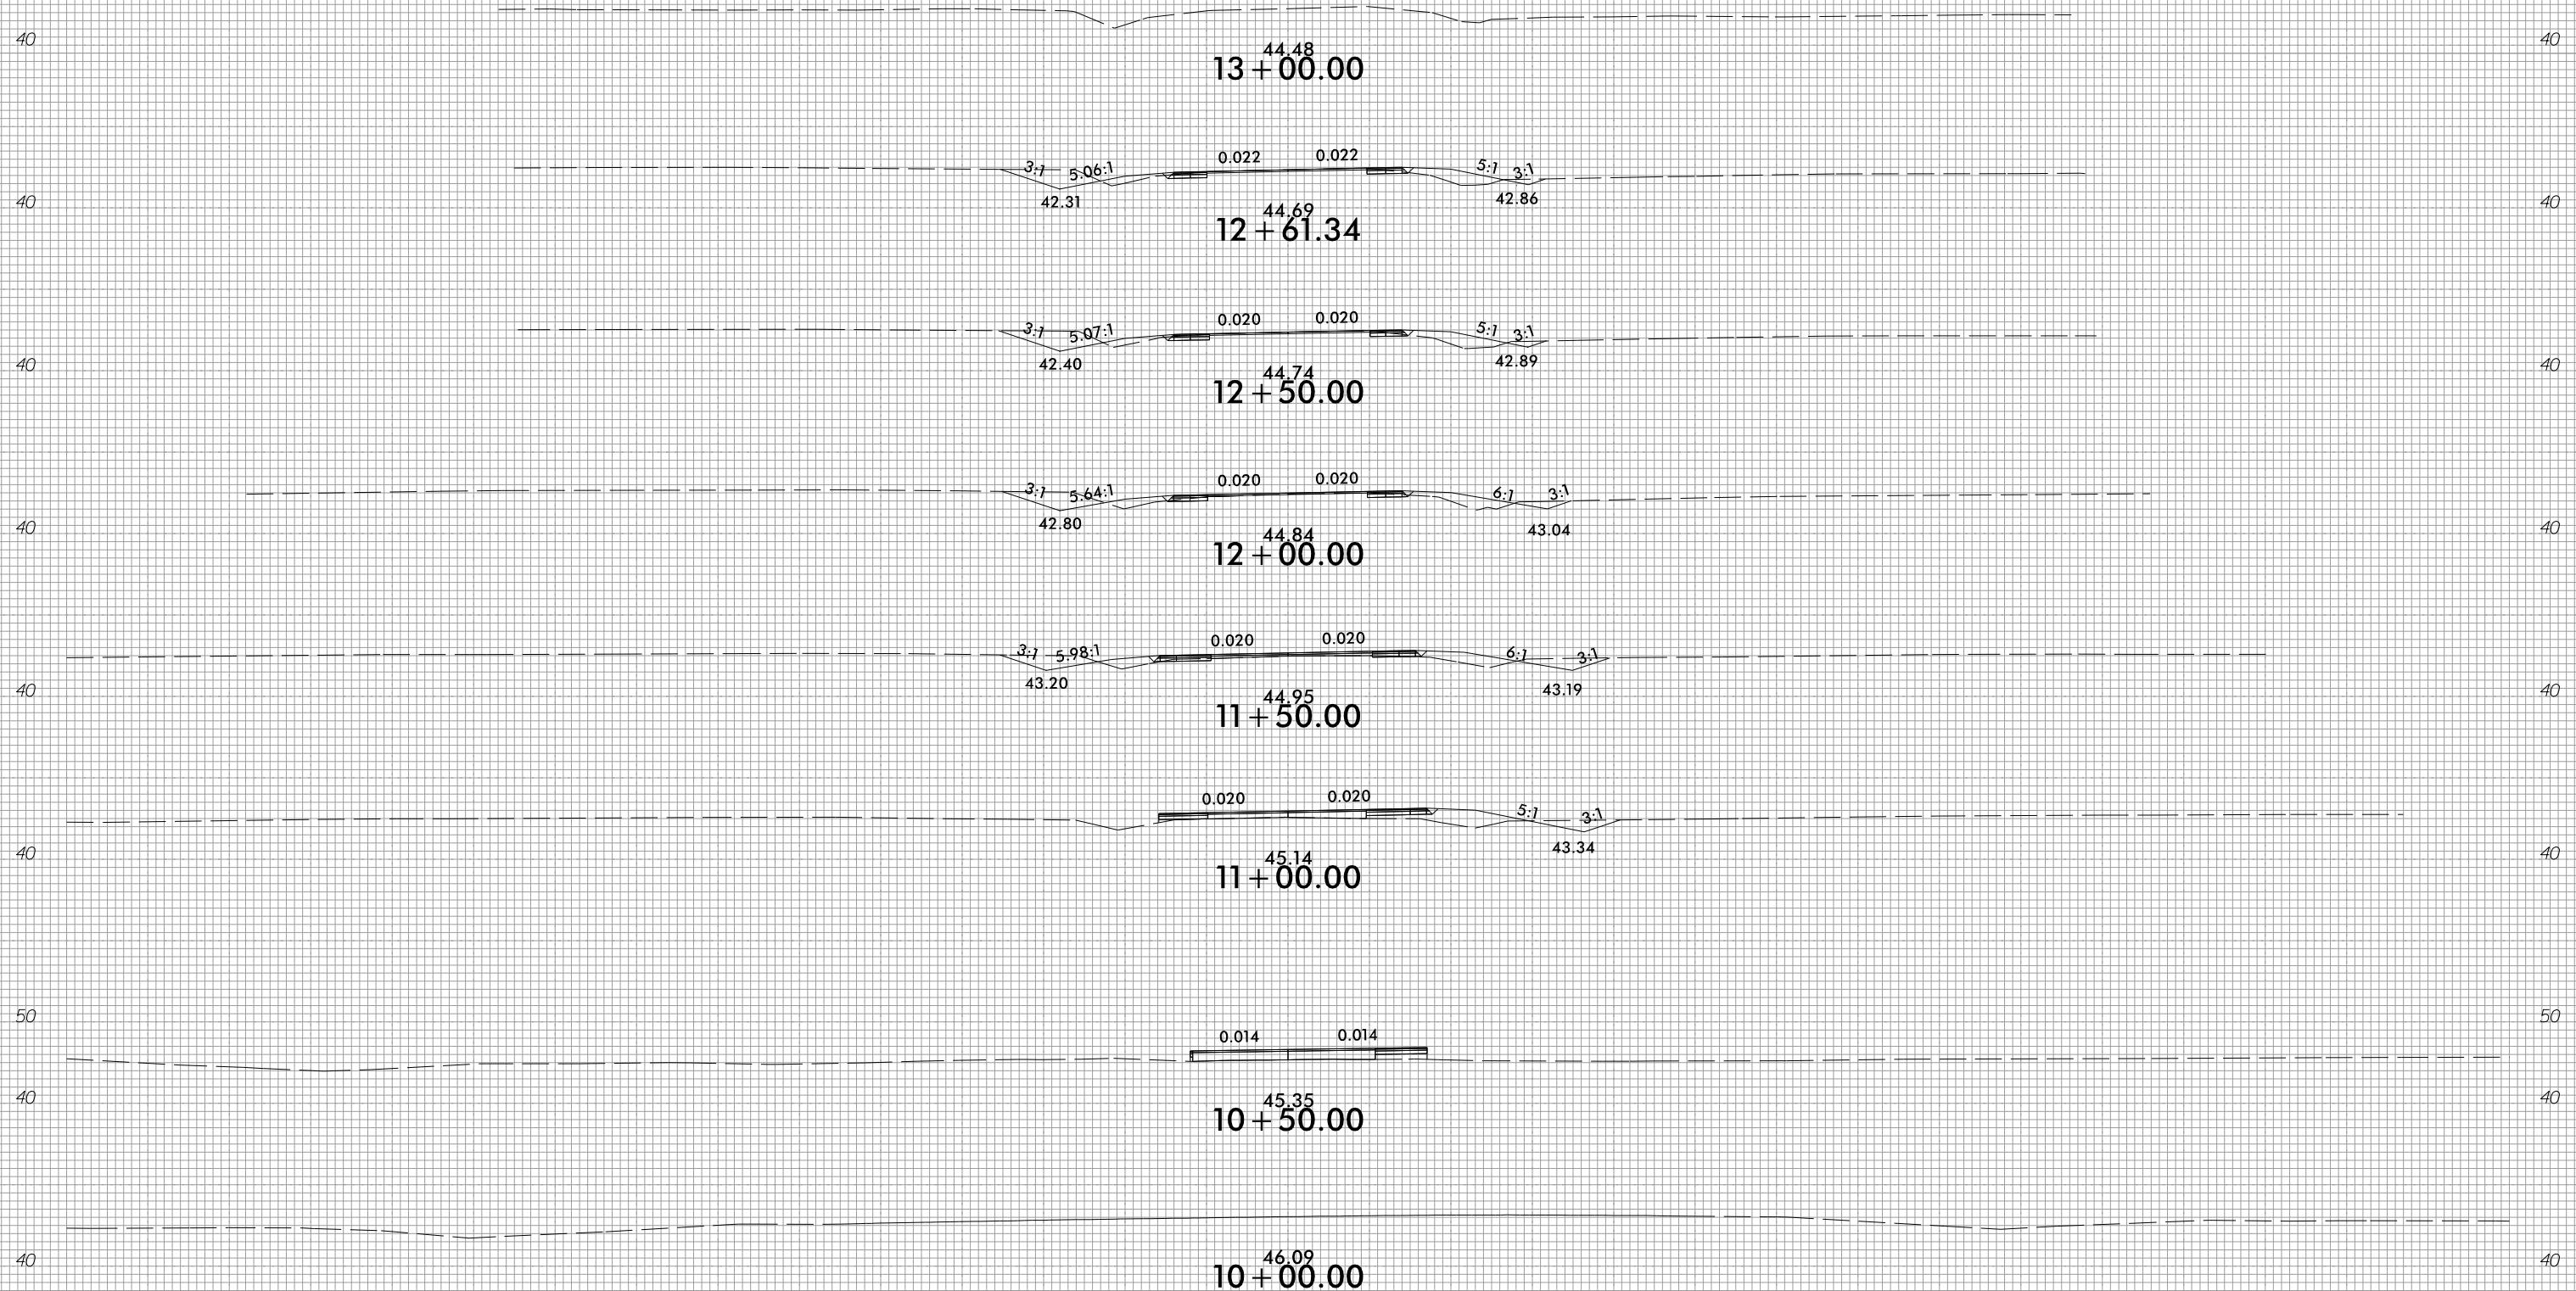

-Y3-

3/28/2022
1:51:46 PM
I:\S\1405_Rdy_xpl.g3.dgn


8/23/99



PROJ. REFERENCE NO.
R-4705

SHEET NO.
X-201

150 140 130 120 110 100 90 80 70 60 50 40 30 20 10 0 10 20 30 40 50 60 70 80 90 100 110 120 130 140 150

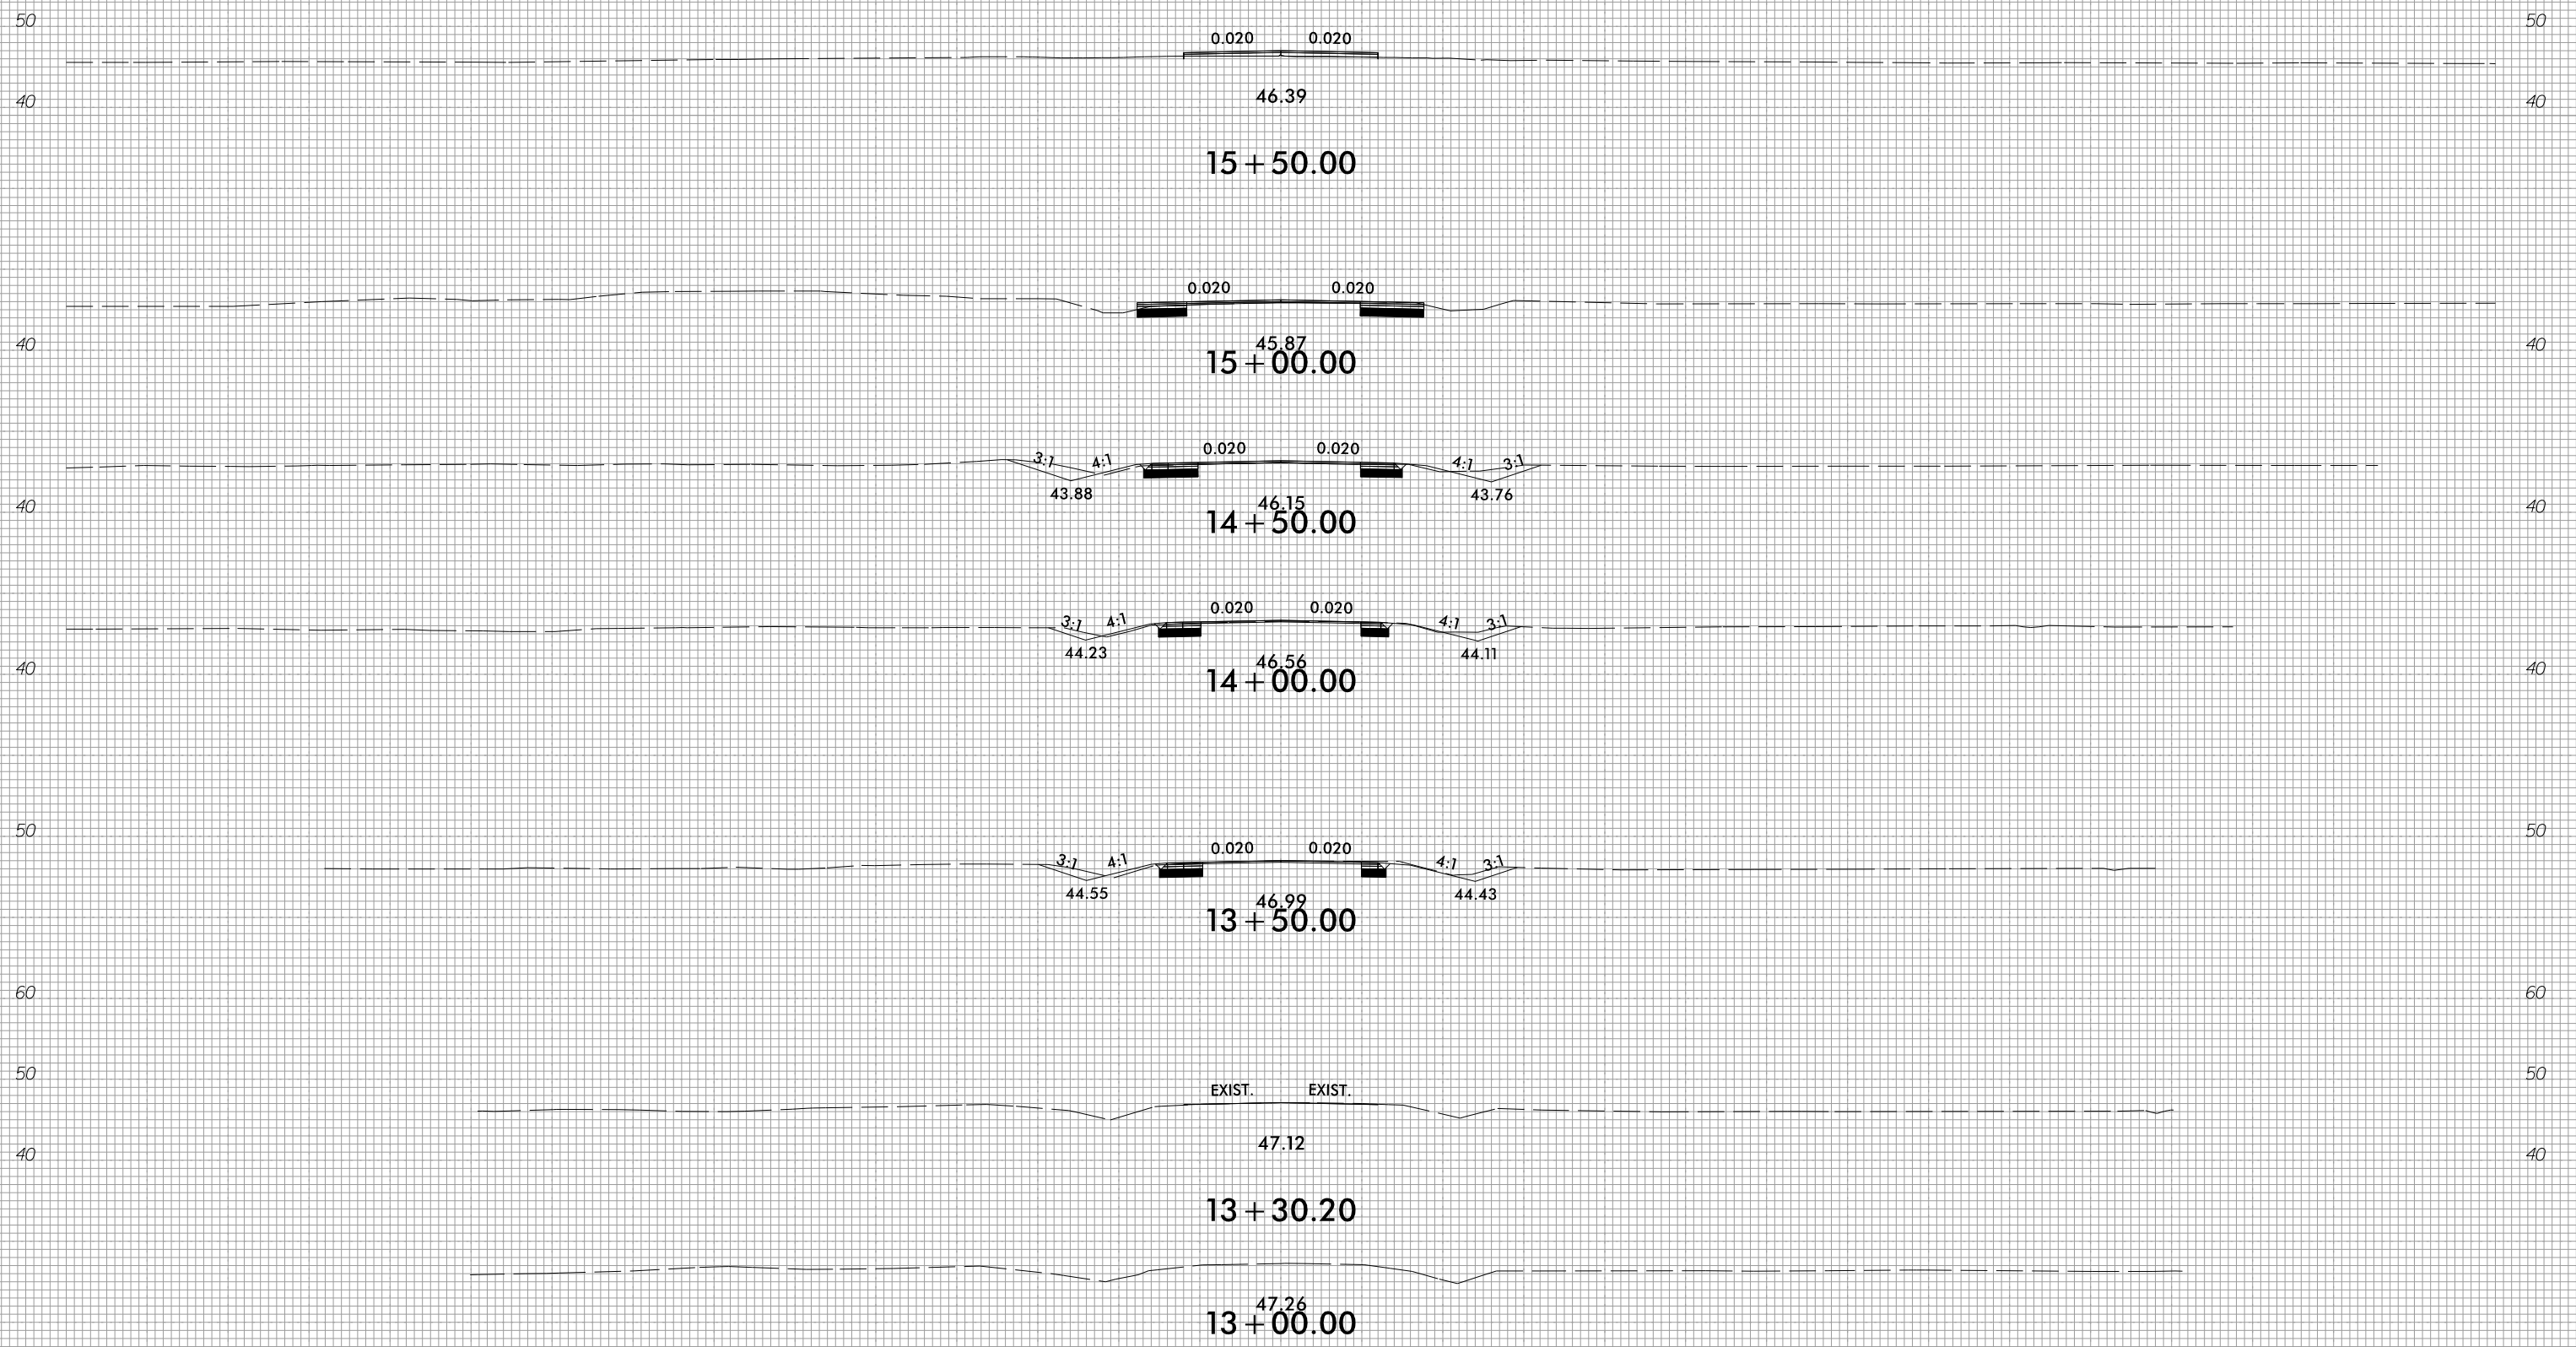


-Y4-

150 140 130 120 110 100 90 80 70 60 50 40 30 20 10 0 10 20 30 40 50 60 70 80 90 100 110 120 130 140 150

3/28/2022
13:51:40
I:\Projects\2022\13-05-Rdwy-xpl-y4.dgn


8/23/99

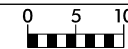


PROJ. REFERENCE NO.
R-4705

SHEET NO.
X-202


150 140 130 120 110 100 90 80 70 60 50 40 30 20 10 0 10 20 30 40 50 60 70 80 90 100 110 120 130 140 150

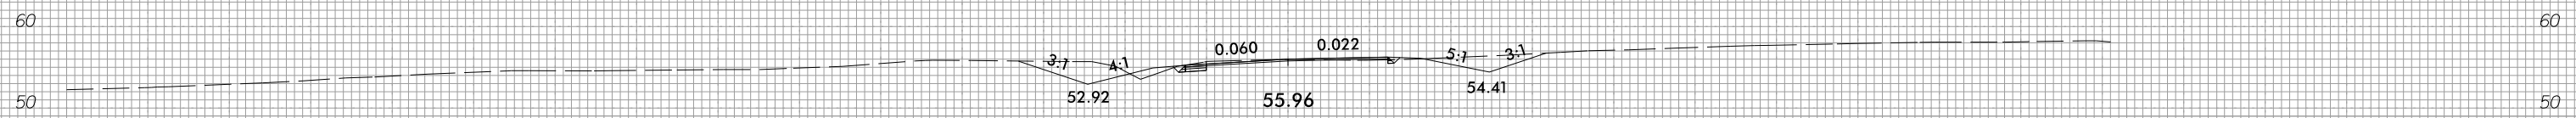


13 + 00.00

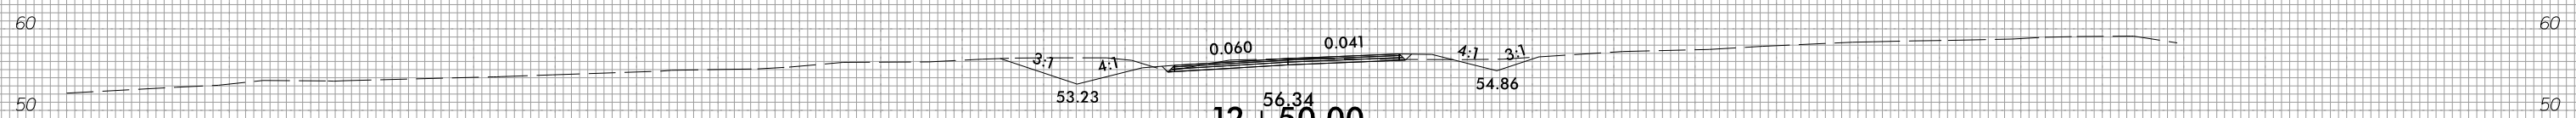


12 + 50.00

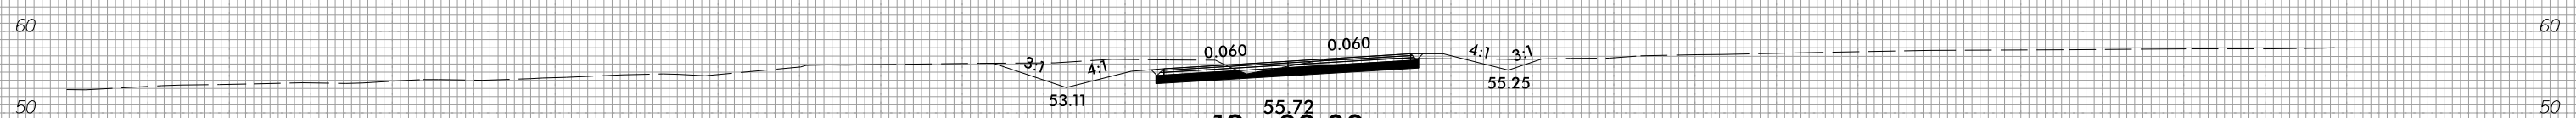


12 + 00.00

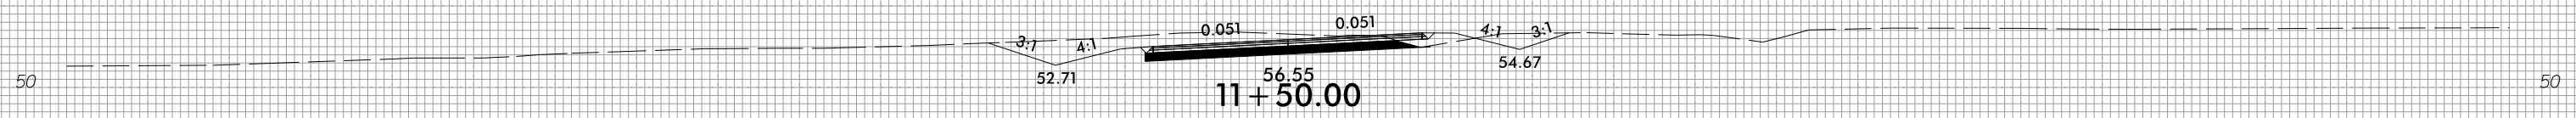


11 + 50.00

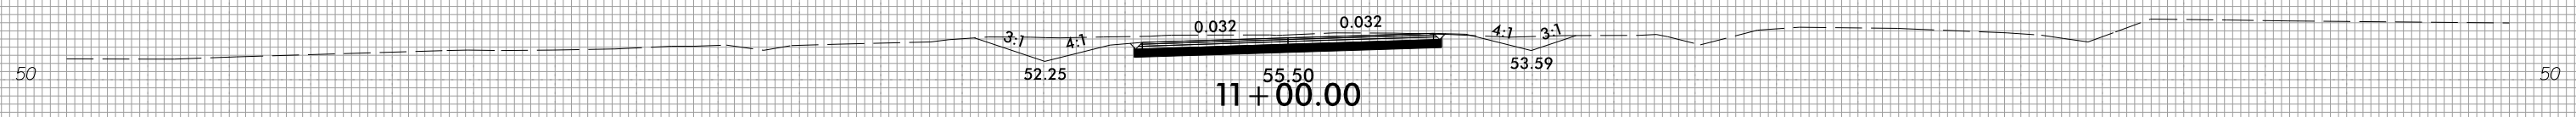

11 + 00.00

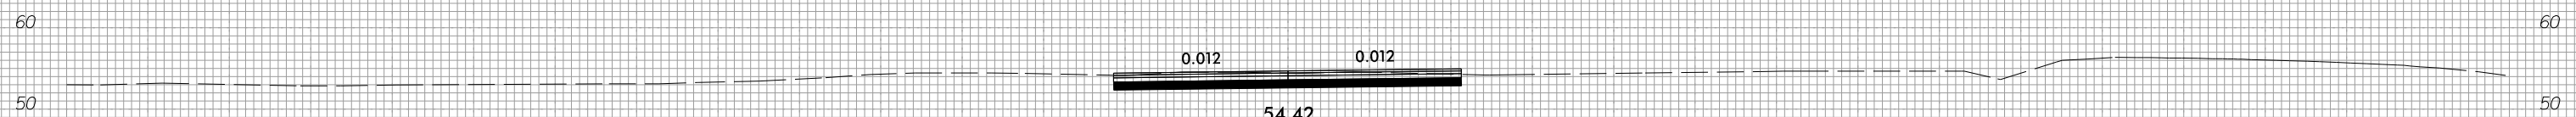

10 + 50.00

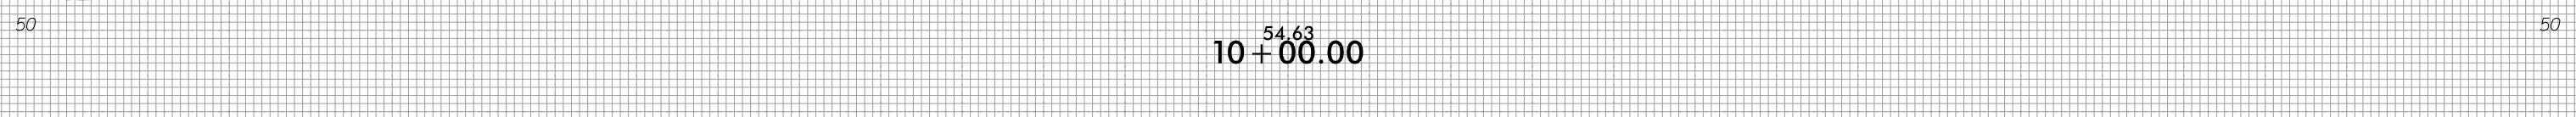

10 + 00.00

-Y5-

150 140 130 120 110 100 90 80 70 60 50 40 30 20 10 0 10 20 30 40 50 60 70 80 90 100 110 120 130 140 150

3/28/2022
T:\S\105_Rdy_xpl_u5.dgn


8/23/99



PROJ. REFERENCE NO.
R-4705

SHEET NO.
X-203

150 140 130 120 110 100 90 80 70 60 50 40 30 20 10 0 10 20 30 40 50 60 70 80 90 100 110 120 130 140 150

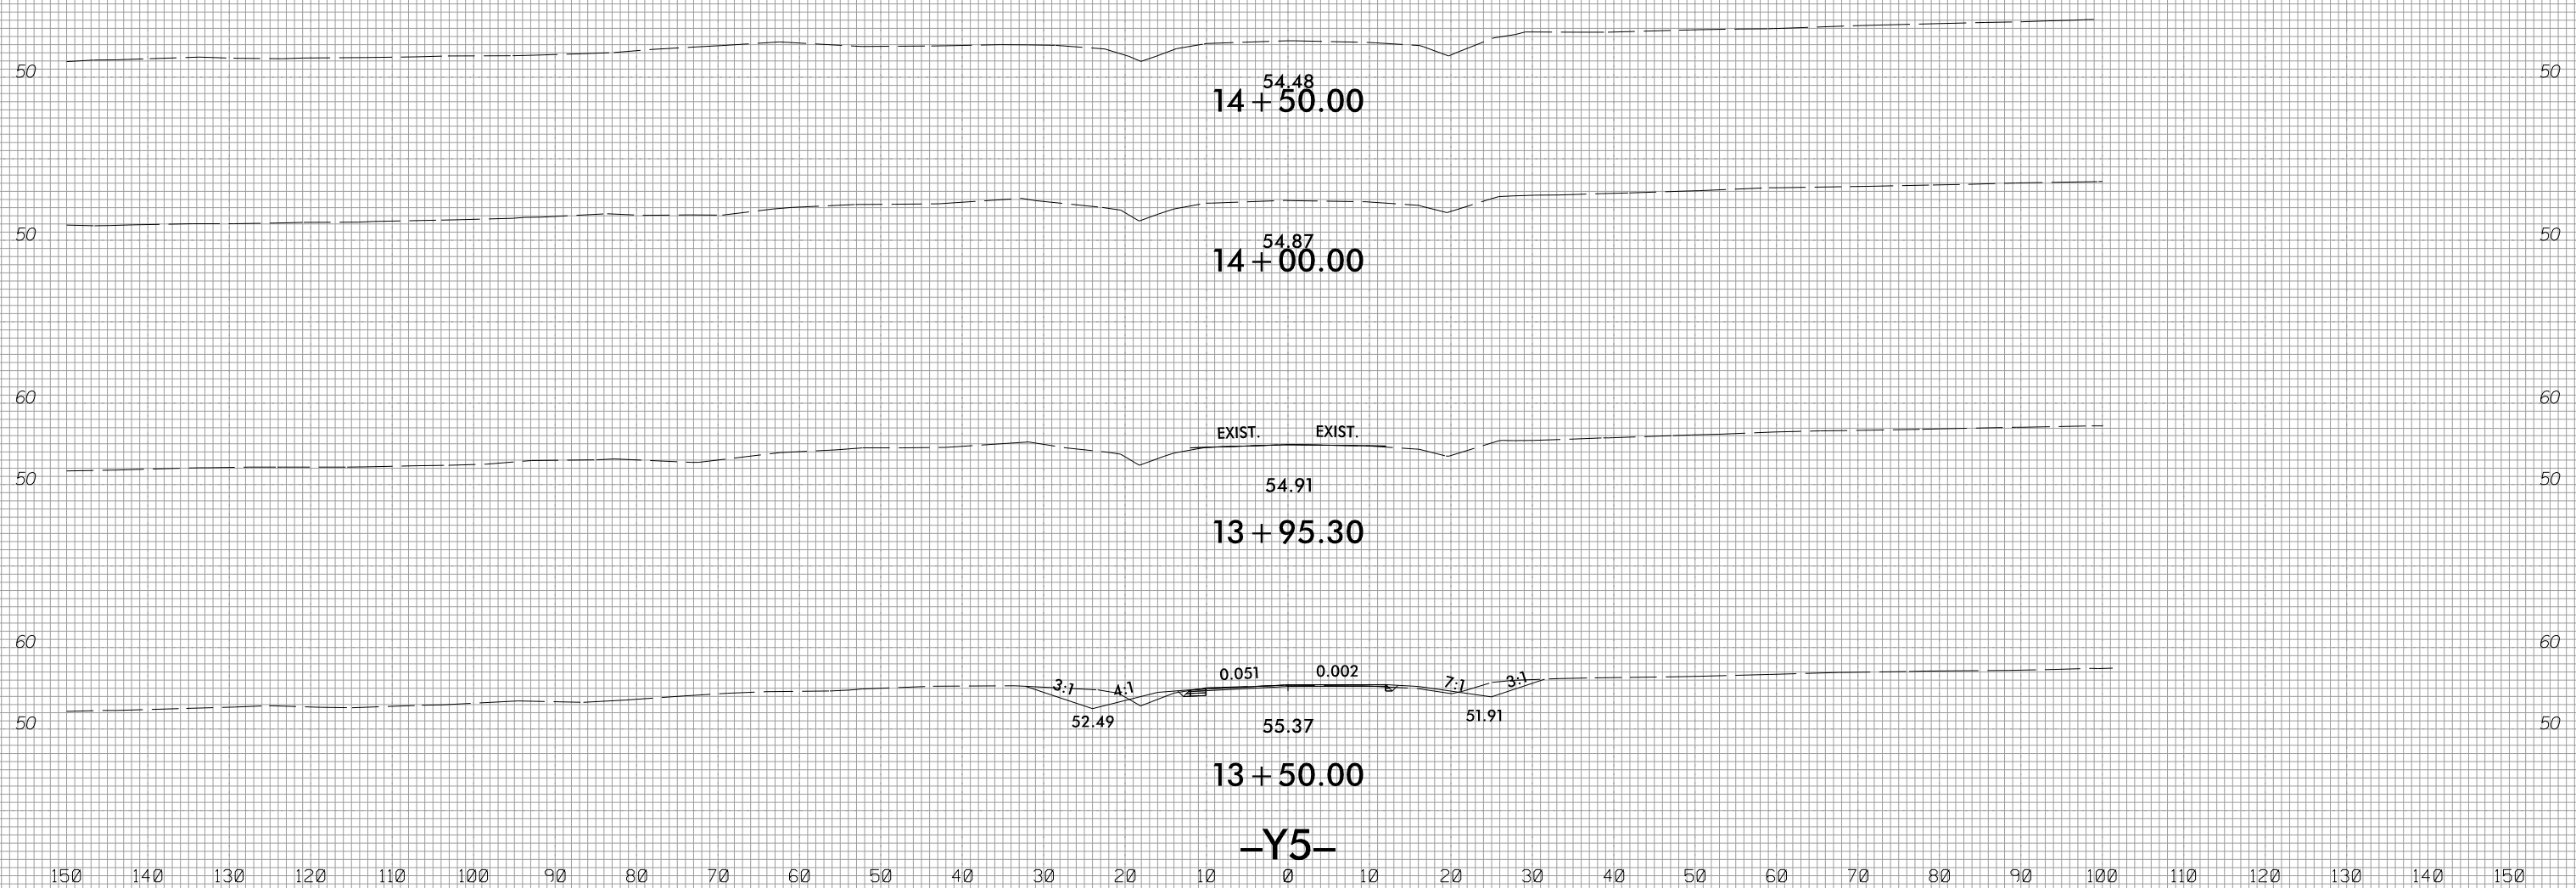

3/28/2022
1:51:40 PM
I:\Projects\13+50\13+50_Rdy_xpl.dwg







8/23/99



PROJ. REFERENCE NO.
R-4705

SHEET NO.
X-204

150 140 130 120 110 100 90 80 70 60 50 40 30 20 10 0 10 20 30 40 50 60 70 80 90 100 110 120 130 140 150

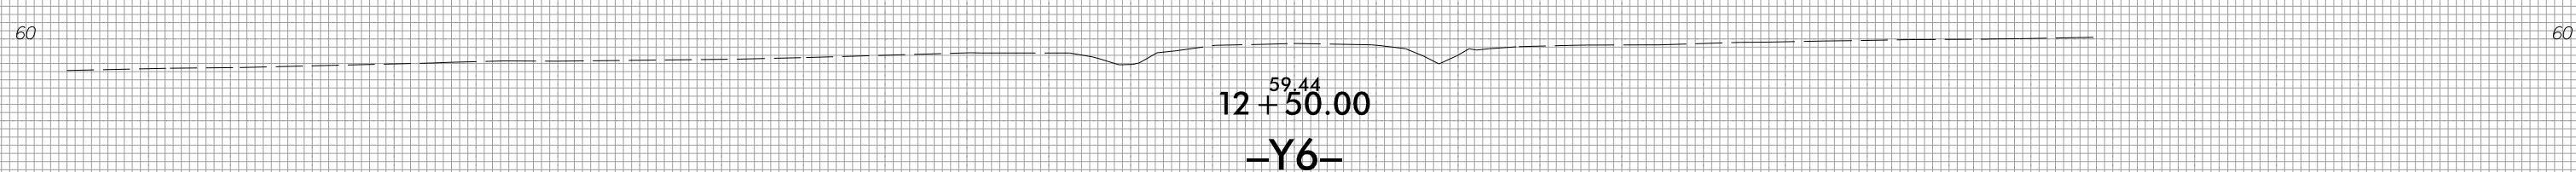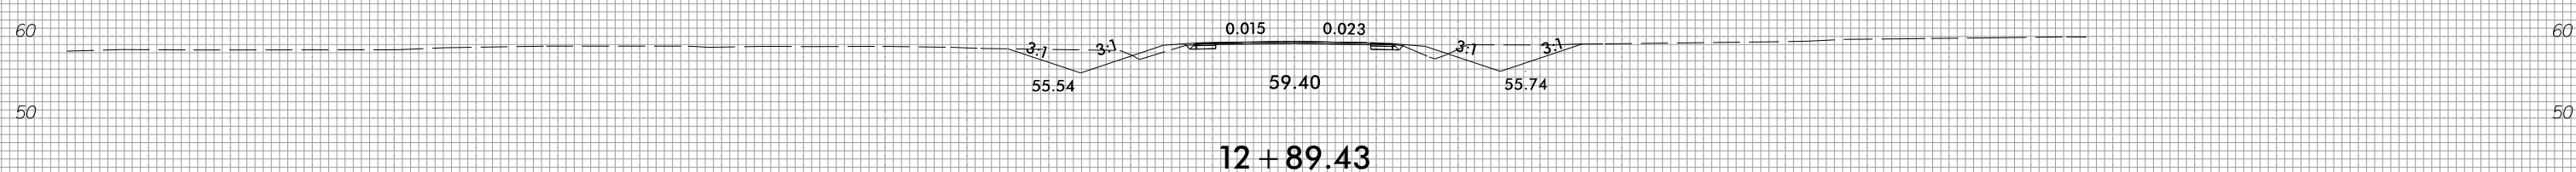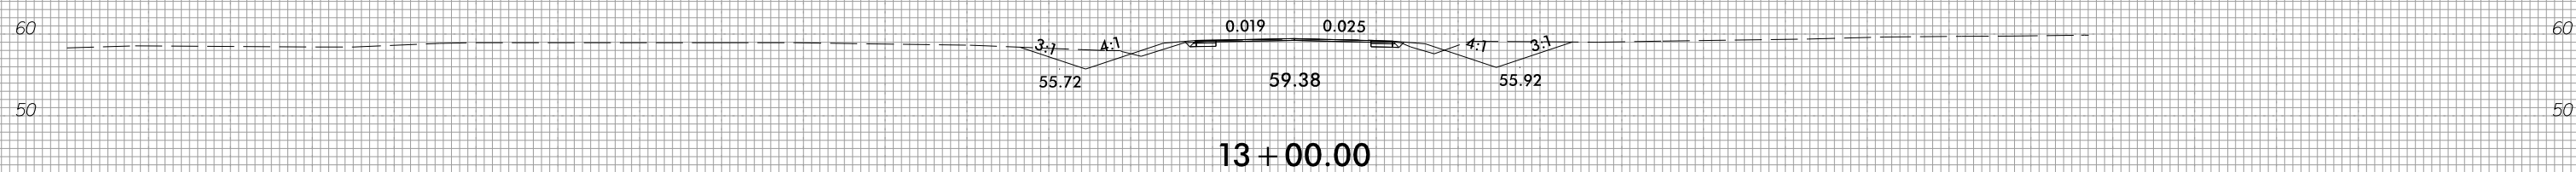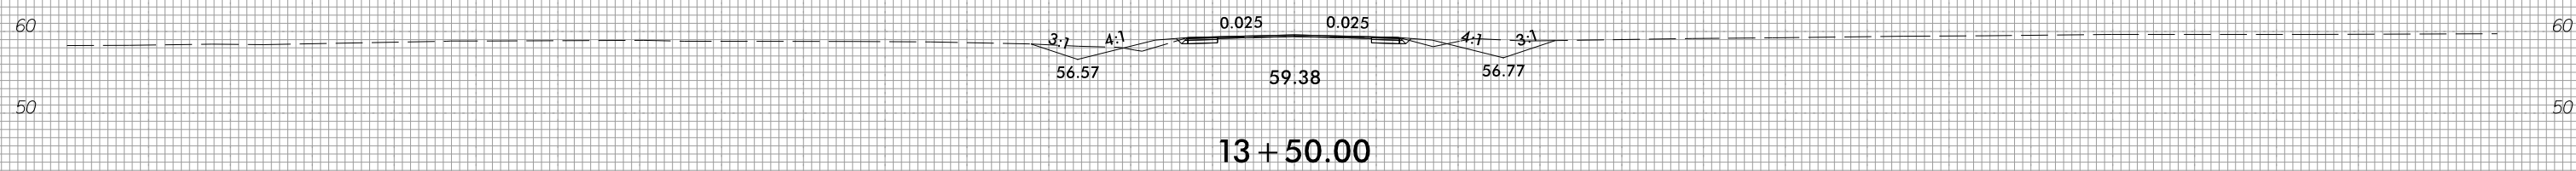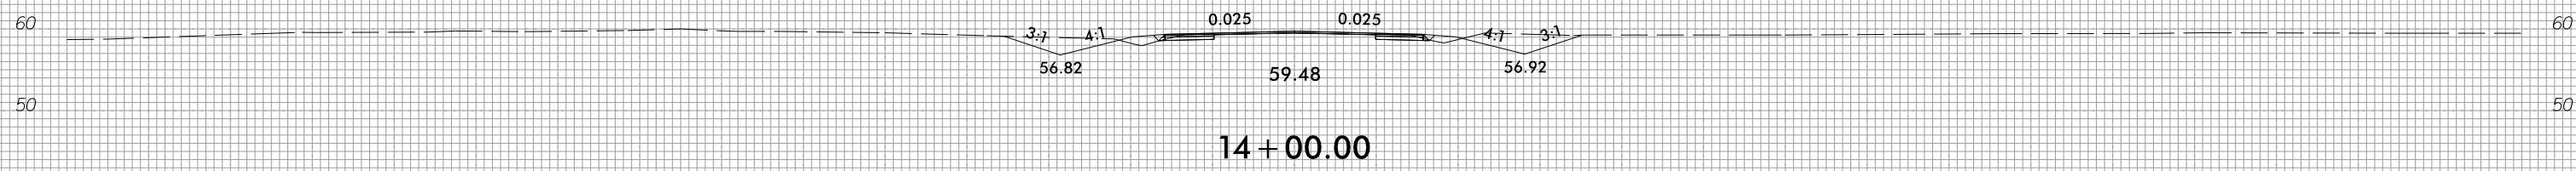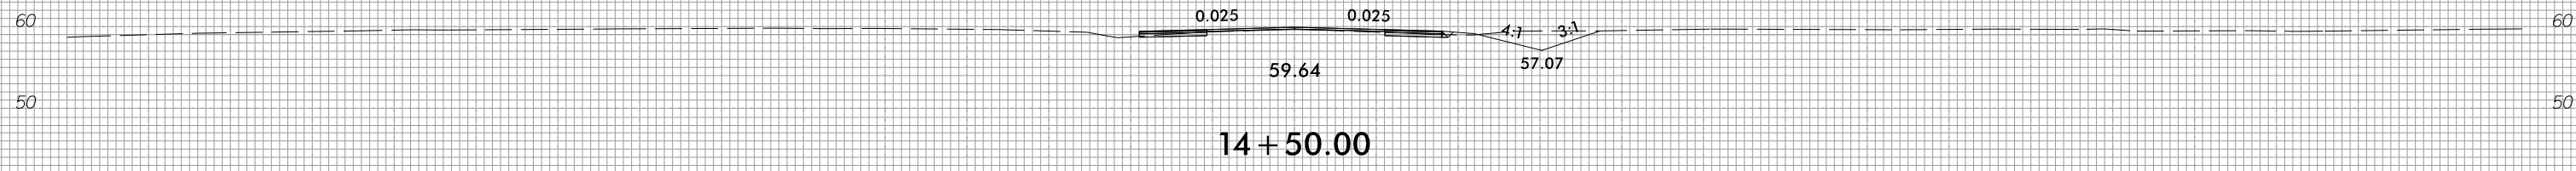

-Y6-

150 140 130 120 110 100 90 80 70 60 50 40 30 20 10 0 10 20 30 40 50 60 70 80 90 100 110 120 130 140 150

3/28/2022
T:\S\14705_Rdy_xpl_u6.dgn


8/23/99



PROJ. REFERENCE NO.
R-4705

SHEET NO.
X-205

150 140 130 120 110 100 90 80 70 60 50 40 30 20 10 0 10 20 30 40 50 60 70 80 90 100 110 120 130 140 150

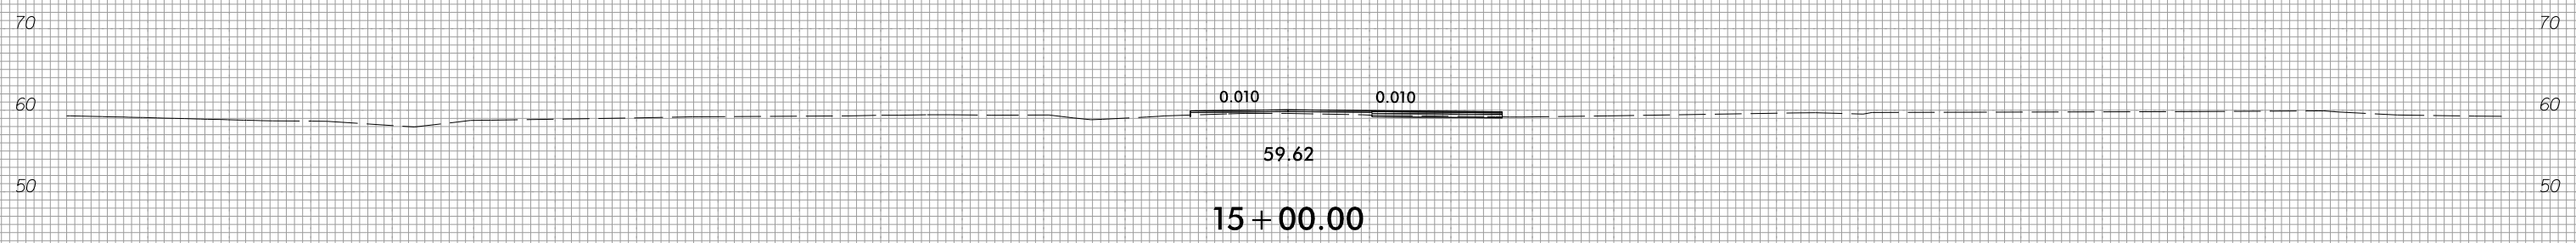

-Y6-

150 140 130 120 110 100 90 80 70 60 50 40 30 20 10 0 10 20 30 40 50 60 70 80 90 100 110 120 130 140 150

3/28/2022
 I:\S\1405_Rdy_xpl_u6.dgn
 I:\S\1405_Rdy






8/23/99



PROJ. REFERENCE NO.
R-4705


SHEET NO.
X-206

150 140 130 120 110 100 90 80 70 60 50 40 30 20 10 0 10 20 30 40 50 60 70 80 90 100 110 120 130 140 150

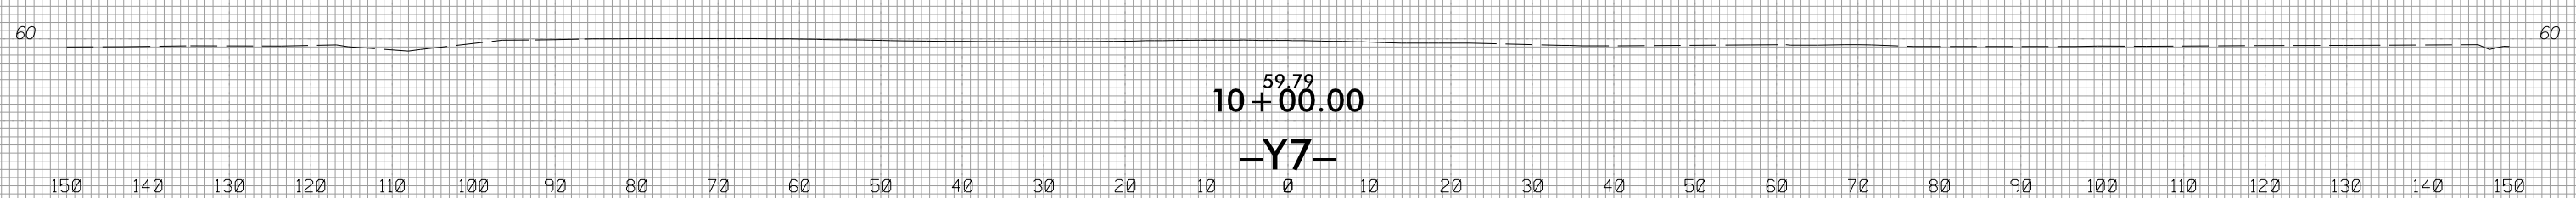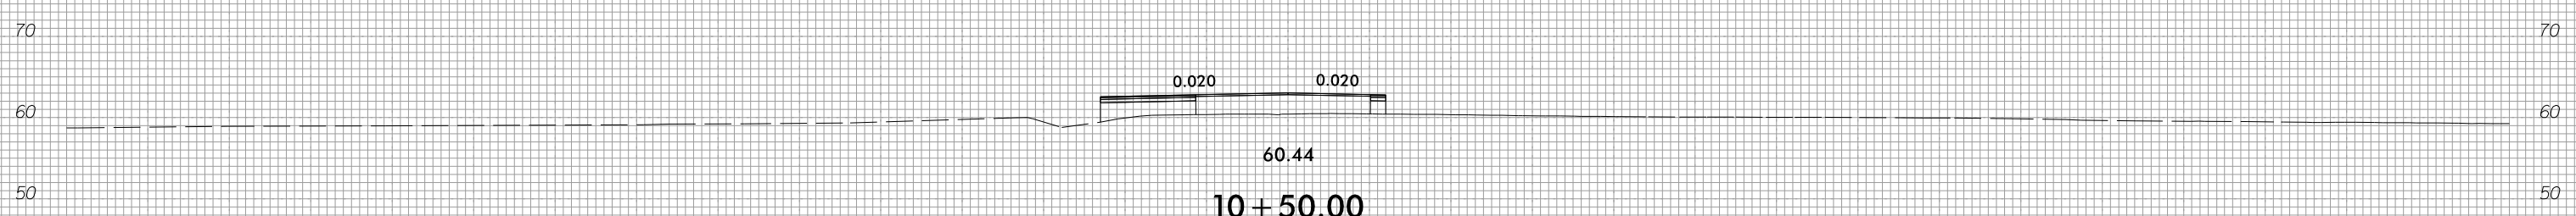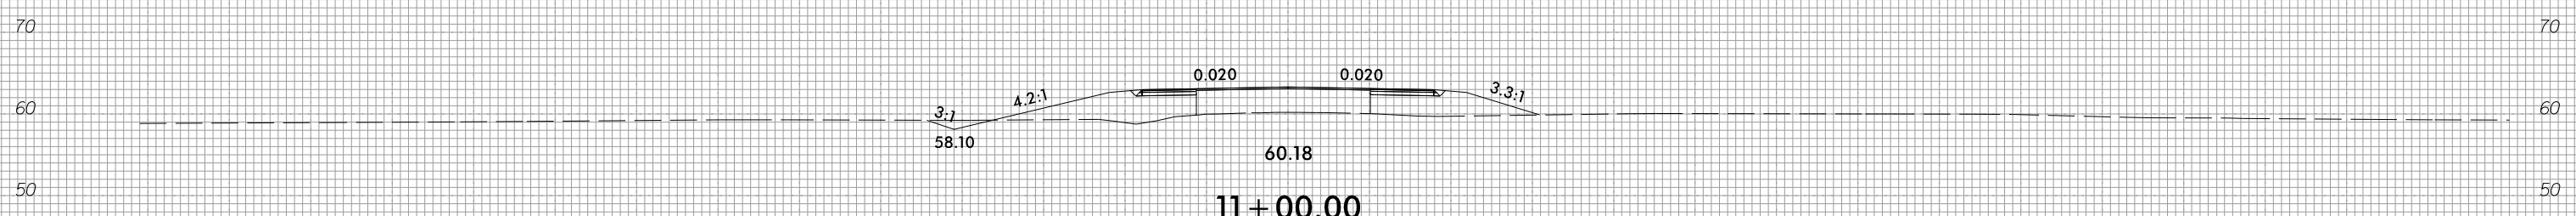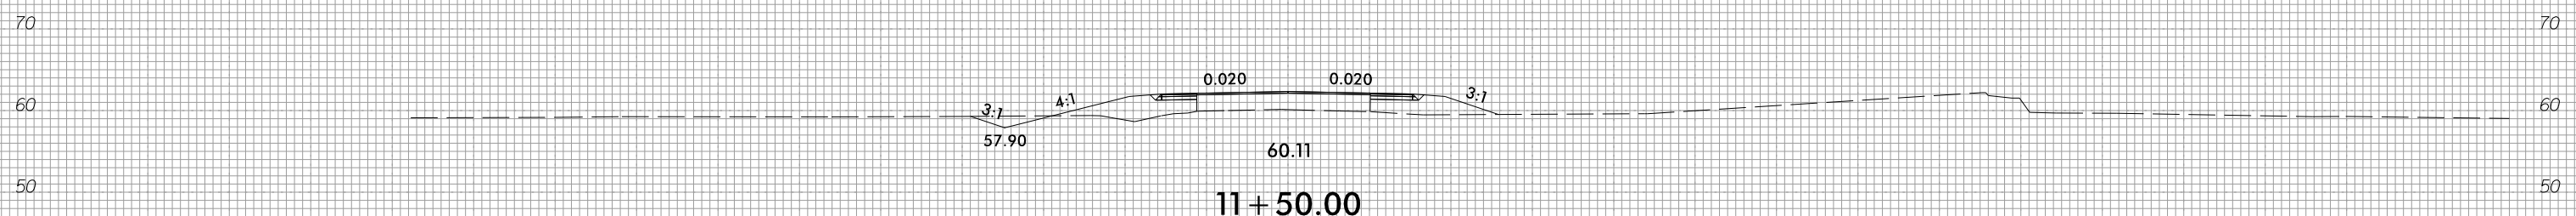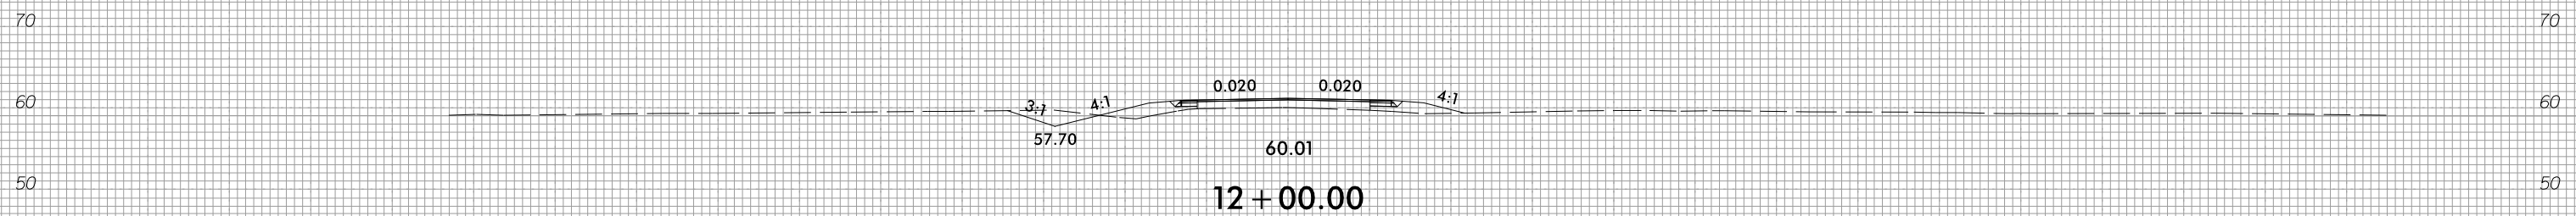


150 140 130 120 110 100 90 80 70 60 50 40 30 20 10 0 10 20 30 40 50 60 70 80 90 100 110 120 130 140 150

3/28/2022
T:\S\105_Rdy_xpl.y7.dgn

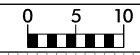


150 140 130 120 110 100 90 80 70 60 50 40 30 20 10 0 10 20 30 40 50 60 70 80 90 100 110 120 130 140 150


59.00
14 + 00.00

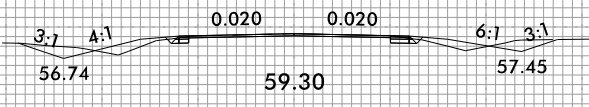

13 + 50.00

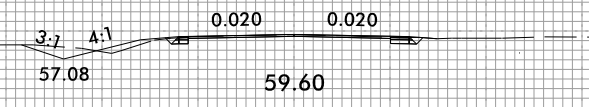

13 + 00.00

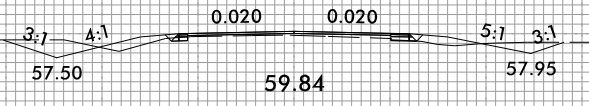

12 + 50.00

-Y7-

150 140 130 120 110 100 90 80 70 60 50 40 30 20 10 0 10 20 30 40 50 60 70 80 90 100 110 120 130 140 150








8/23/99



PROJ. REFERENCE NO.
R-4705

SHEET NO.
X-208


150 140 130 120 110 100 90 80 70 60 50 40 30 20 10 0 10 20 30 40 50 60 70 80 90 100 110 120 130 140 150

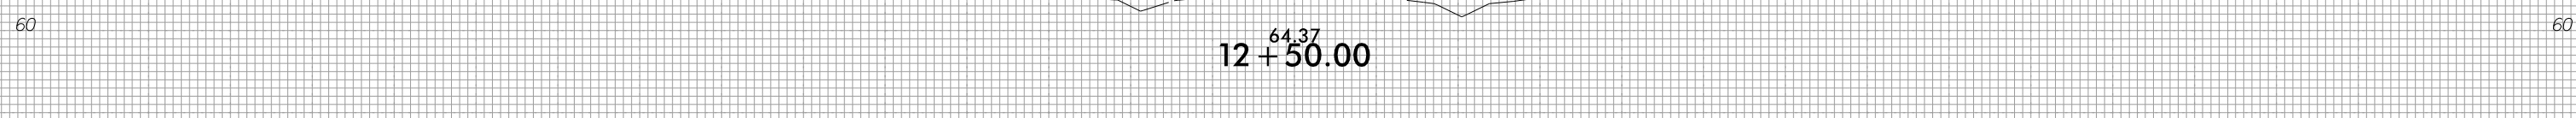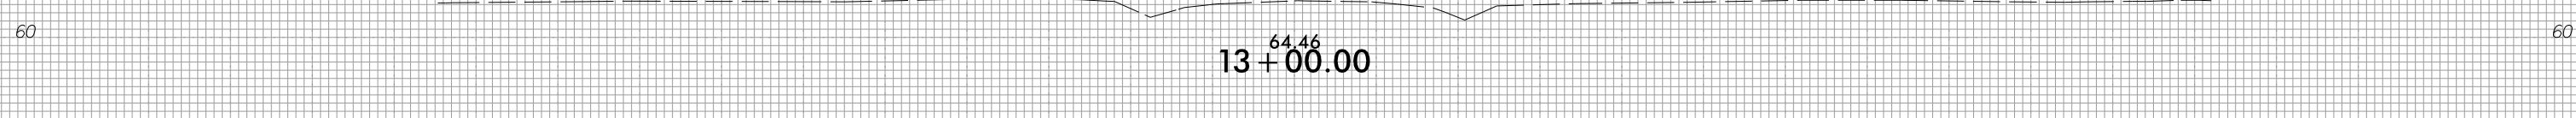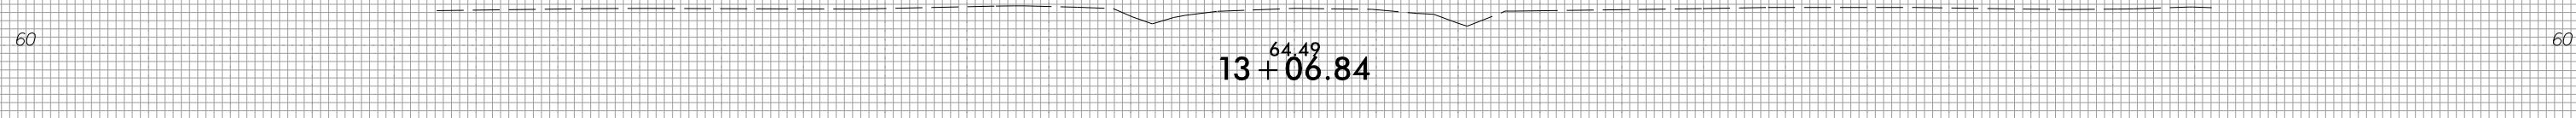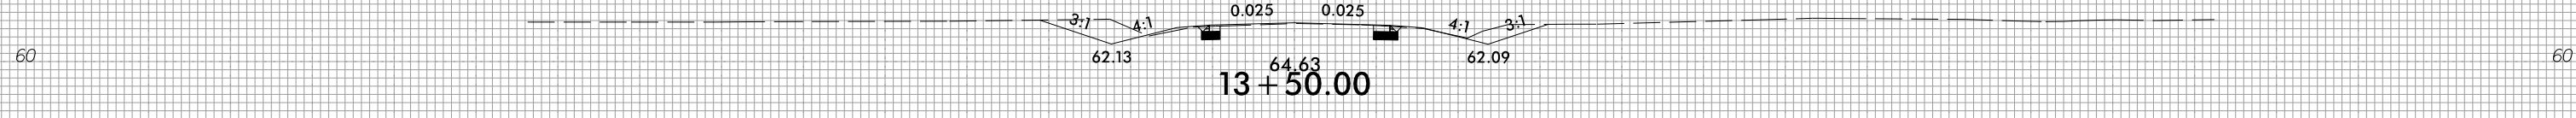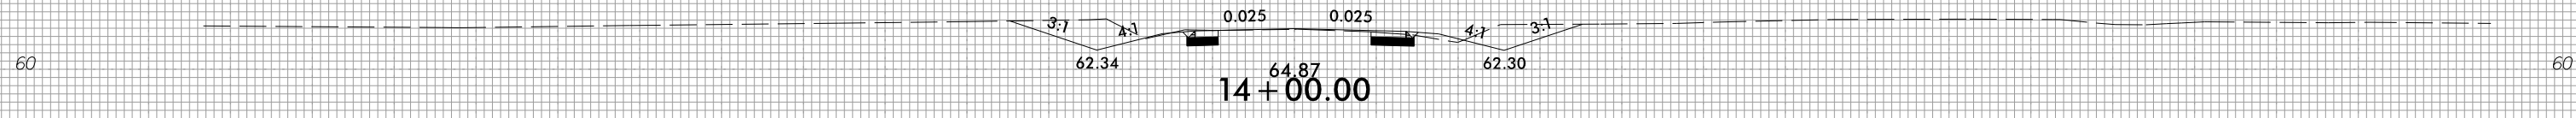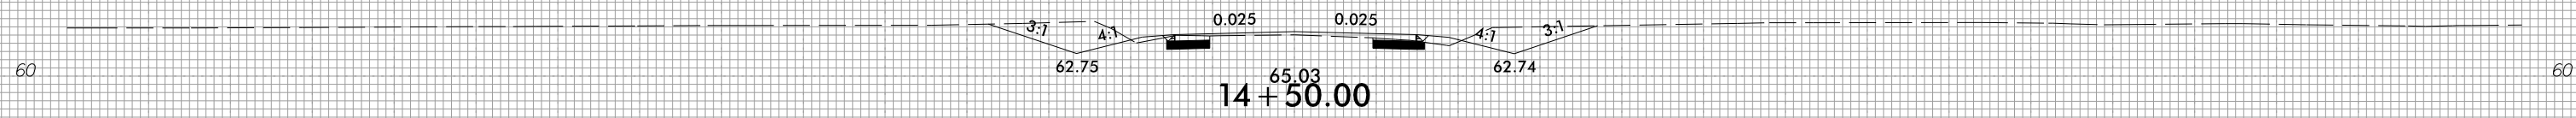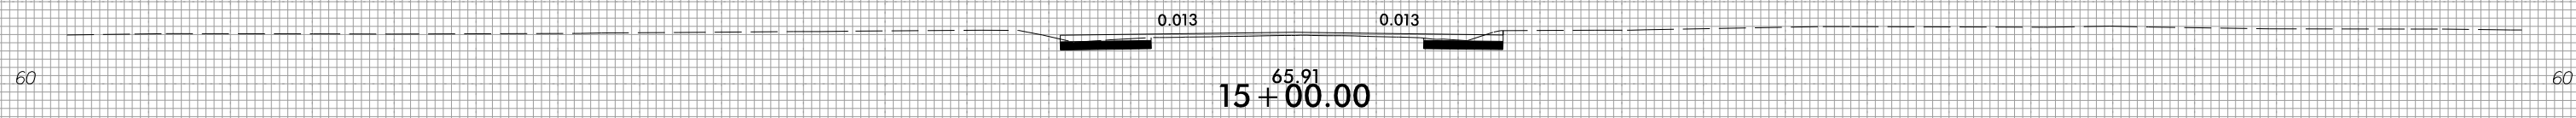


-Y8-

150 140 130 120 110 100 90 80 70 60 50 40 30 20 10 0 10 20 30 40 50 60 70 80 90 100 110 120 130 140 150


3/28/2022
13:51:46
I:\S\14705_Rdy_xpl.dgn

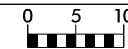


150 140 130 120 110 100 90 80 70 60 50 40 30 20 10 0 10 20 30 40 50 60 70 80 90 100 110 120 130 140 150

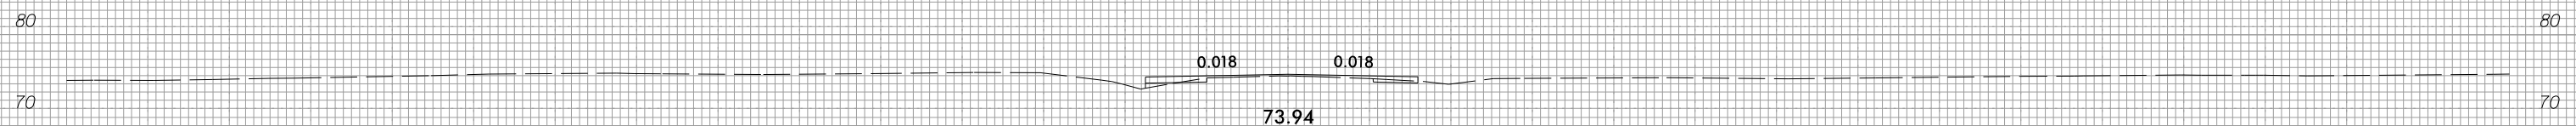


15 + 00.00

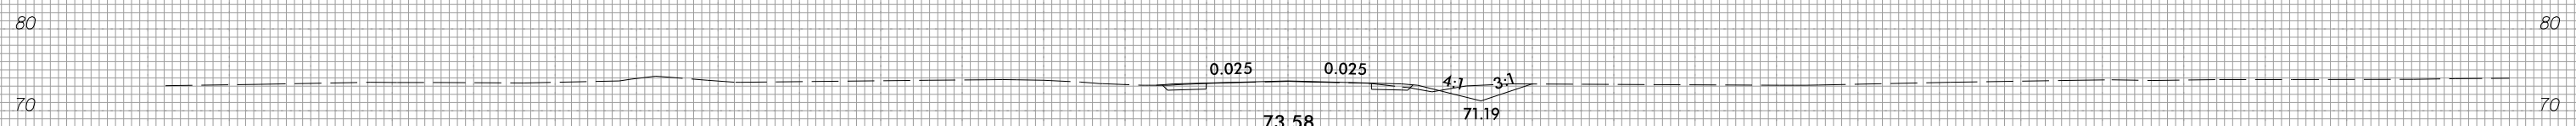


14 + 50.00

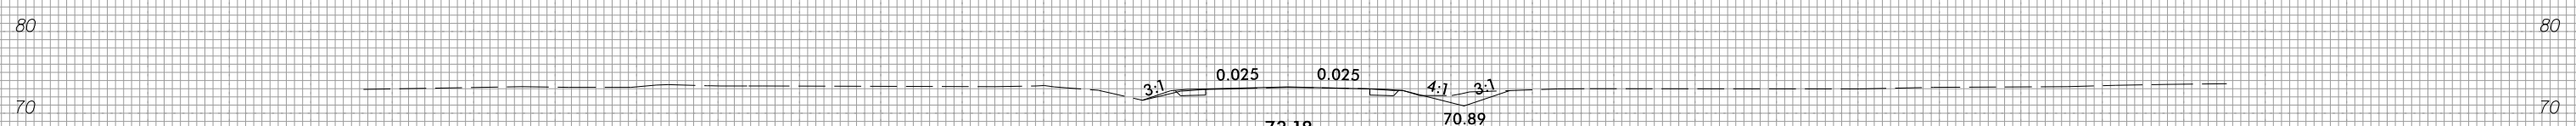


14 + 00.00

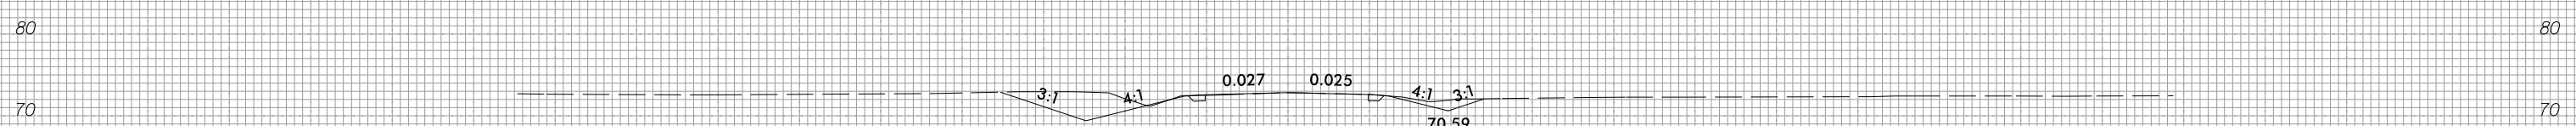

13 + 50.00

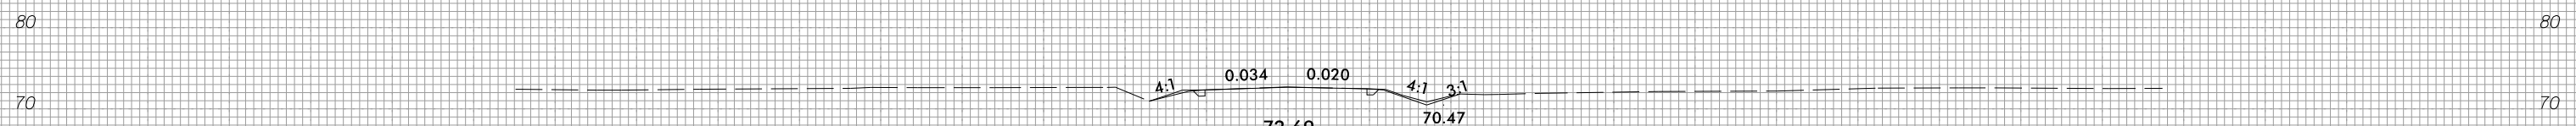

13 + 30.83

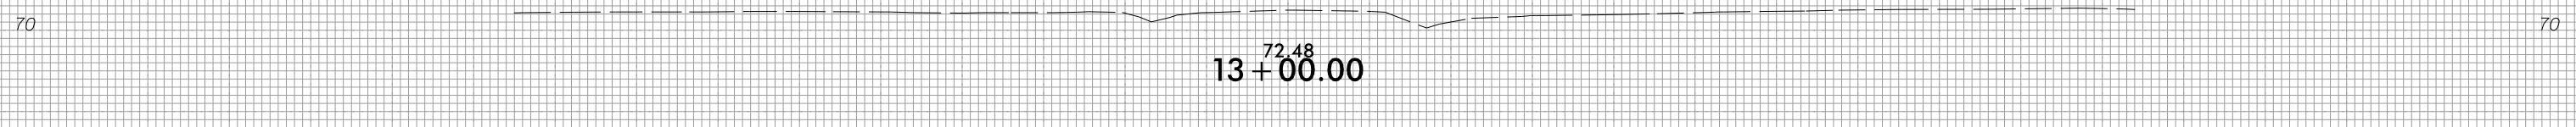

13 + 00.00

-Y9-

150 140 130 120 110 100 90 80 70 60 50 40 30 20 10 0 10 20 30 40 50 60 70 80 90 100 110 120 130 140 150

8/23/99



PROJ. REFERENCE NO.
R-4705

SHEET NO.
X-210

150 140 130 120 110 100 90 80 70 60 50 40 30 20 10 0 10 20 30 40 50 60 70 80 90 100 110 120 130 140 150

80 80

70 70

0.003 0.003

74.22

15 + 50.00


-Y9-

150 140 130 120 110 100 90 80 70 60 50 40 30 20 10 0 10 20 30 40 50 60 70 80 90 100 110 120 130 140 150

3/28/2022
I:\S\1405_Rdy_xpl.gis.dgn








150 140 130 120 110 100 90 80 70 60 50 40 30 20 10 0 10 20 30 40 50 60 70 80 90 100 110 120 130 140 150

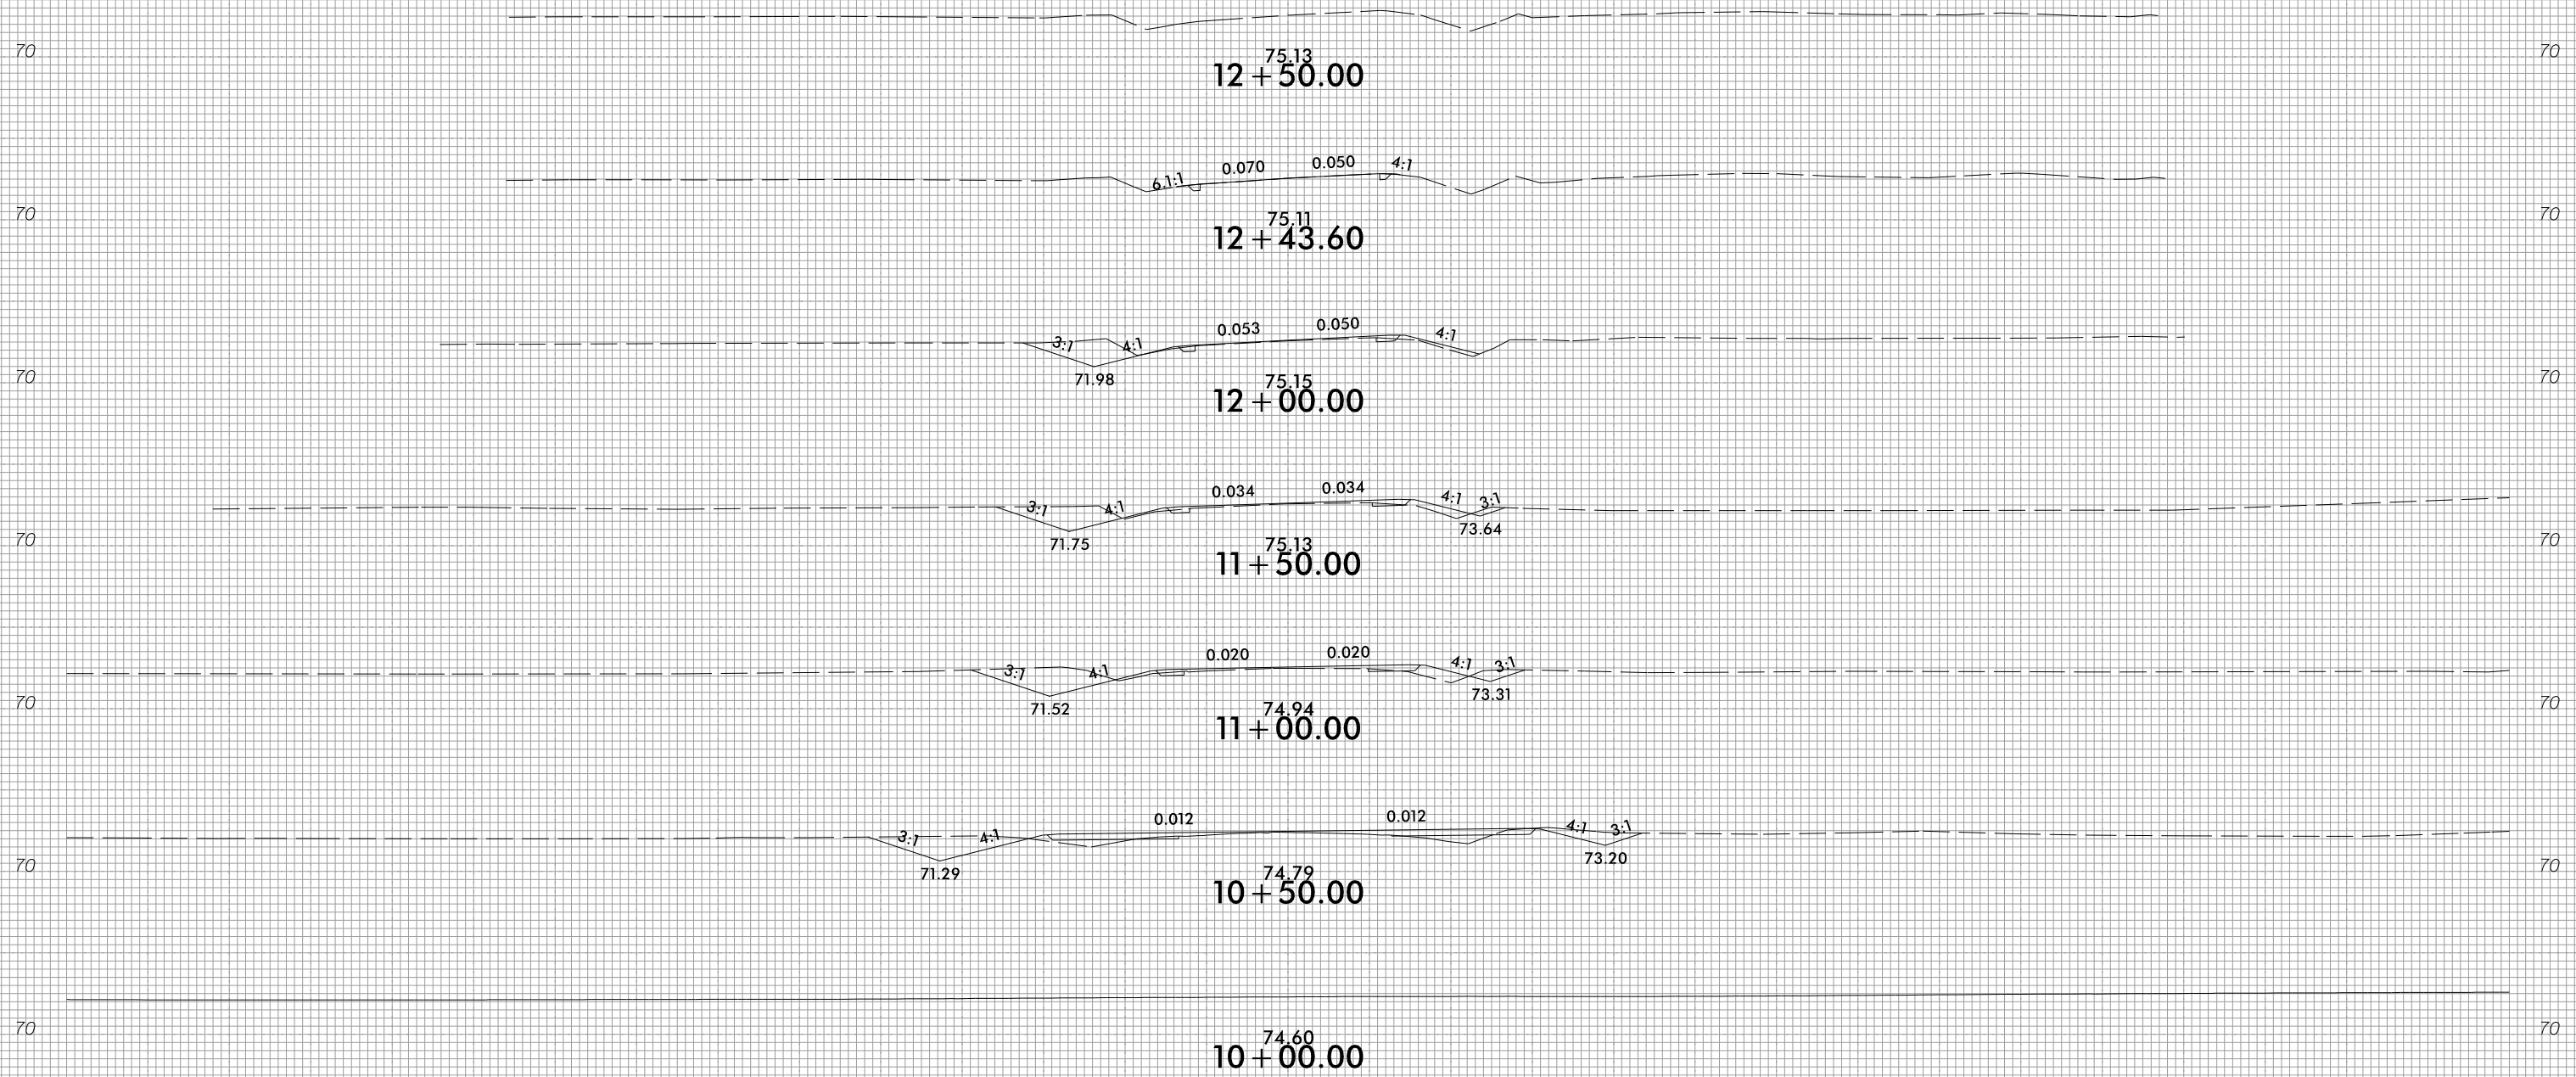

-Y10-

150 140 130 120 110 100 90 80 70 60 50 40 30 20 10 0 10 20 30 40 50 60 70 80 90 100 110 120 130 140 150

150 140 130 120 110 100 90 80 70 60 50 40 30 20 10 0 10 20 30 40 50 60 70 80 90 100 110 120 130 140 150

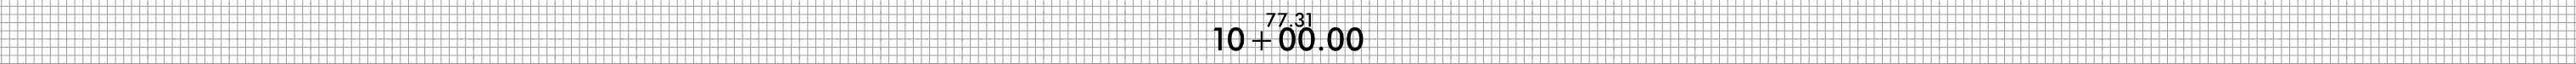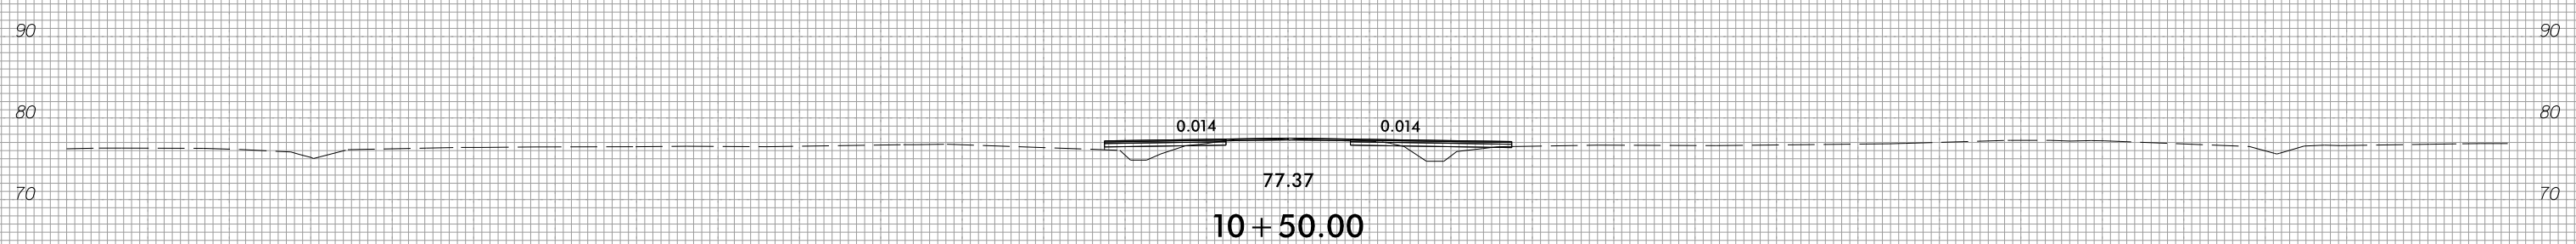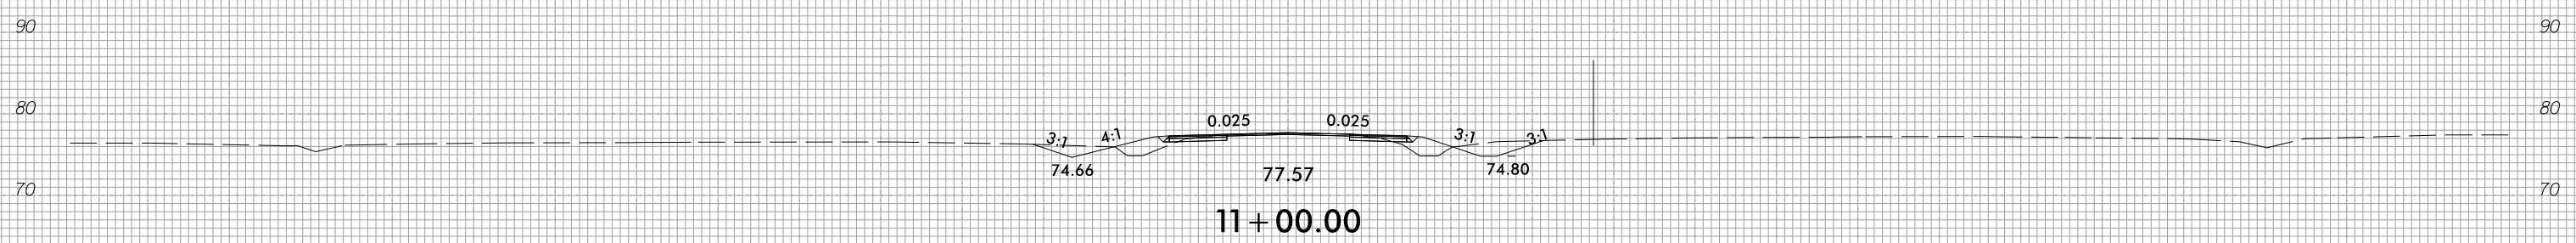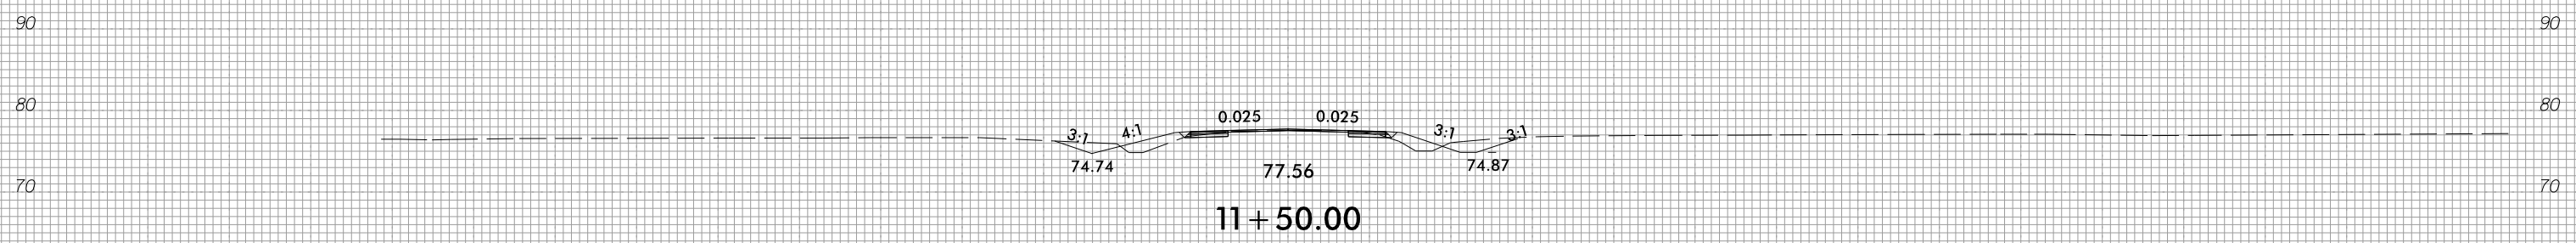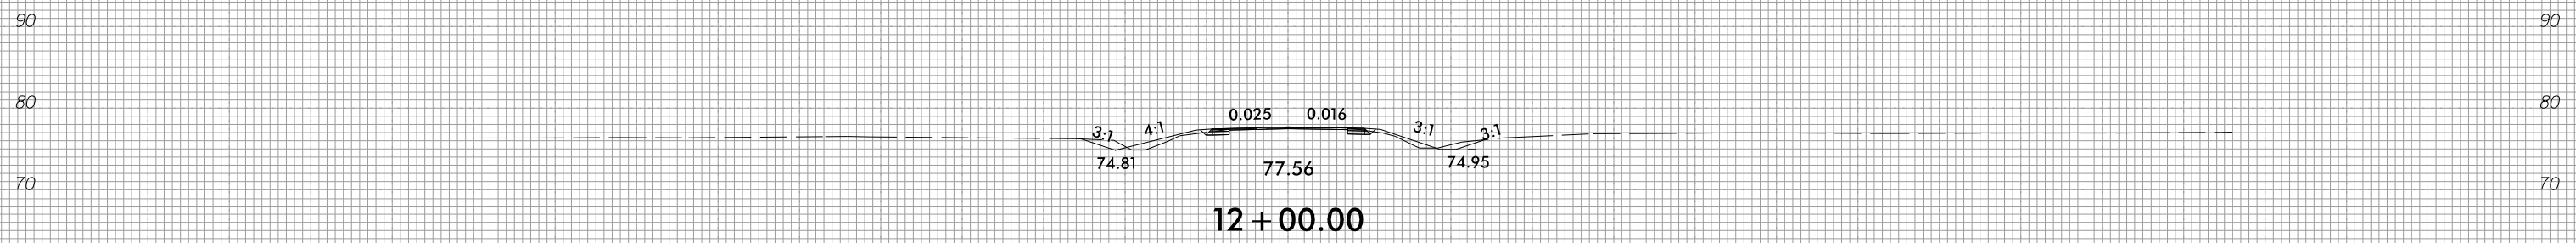

-Y11-

150 140 130 120 110 100 90 80 70 60 50 40 30 20 10 0 10 20 30 40 50 60 70 80 90 100 110 120 130 140 150

8/23/99



PROJ. REFERENCE NO.
R-4705

SHEET NO.
X-213

150 140 130 120 110 100 90 80 70 60 50 40 30 20 10 0 10 20 30 40 50 60 70 80 90 100 110 120 130 140 150



150 140 130 120 110 100 90 80 70 60 50 40 30 20 10 0 10 20 30 40 50 60 70 80 90 100 110 120 130 140 150

3/28/2022
I:\S\1405_Rdy_xpl.gii.dgn



150 140 130 120 110 100 90 80 70 60 50 40 30 20 10 0 10 20 30 40 50 60 70 80 90 100 110 120 130 140 150

77.95
12 + 50.00

0.025 0.020
77.92
12 + 45.18

3:1 4:1 0.025 0.025 3:1 3:1
74.97 77.65 75.49
12 + 00.00

3:1 4:1 0.025 0.025 3:1 3:1
74.62 77.27 75.25
11 + 50.00

3:1 4:1 0.025 0.025 3:1 3:1
74.27 76.83 75.04
11 + 00.00

0.014 0.014
76.50
10 + 50.00


76.55
10 + 00.00

-Y12-

150 140 130 120 110 100 90 80 70 60 50 40 30 20 10 0 10 20 30 40 50 60 70 80 90 100 110 120 130 140 150




150 140 130 120 110 100 90 80 70 60 50 40 30 20 10 0 10 20 30 40 50 60 70 80 90 100 110 120 130 140 150

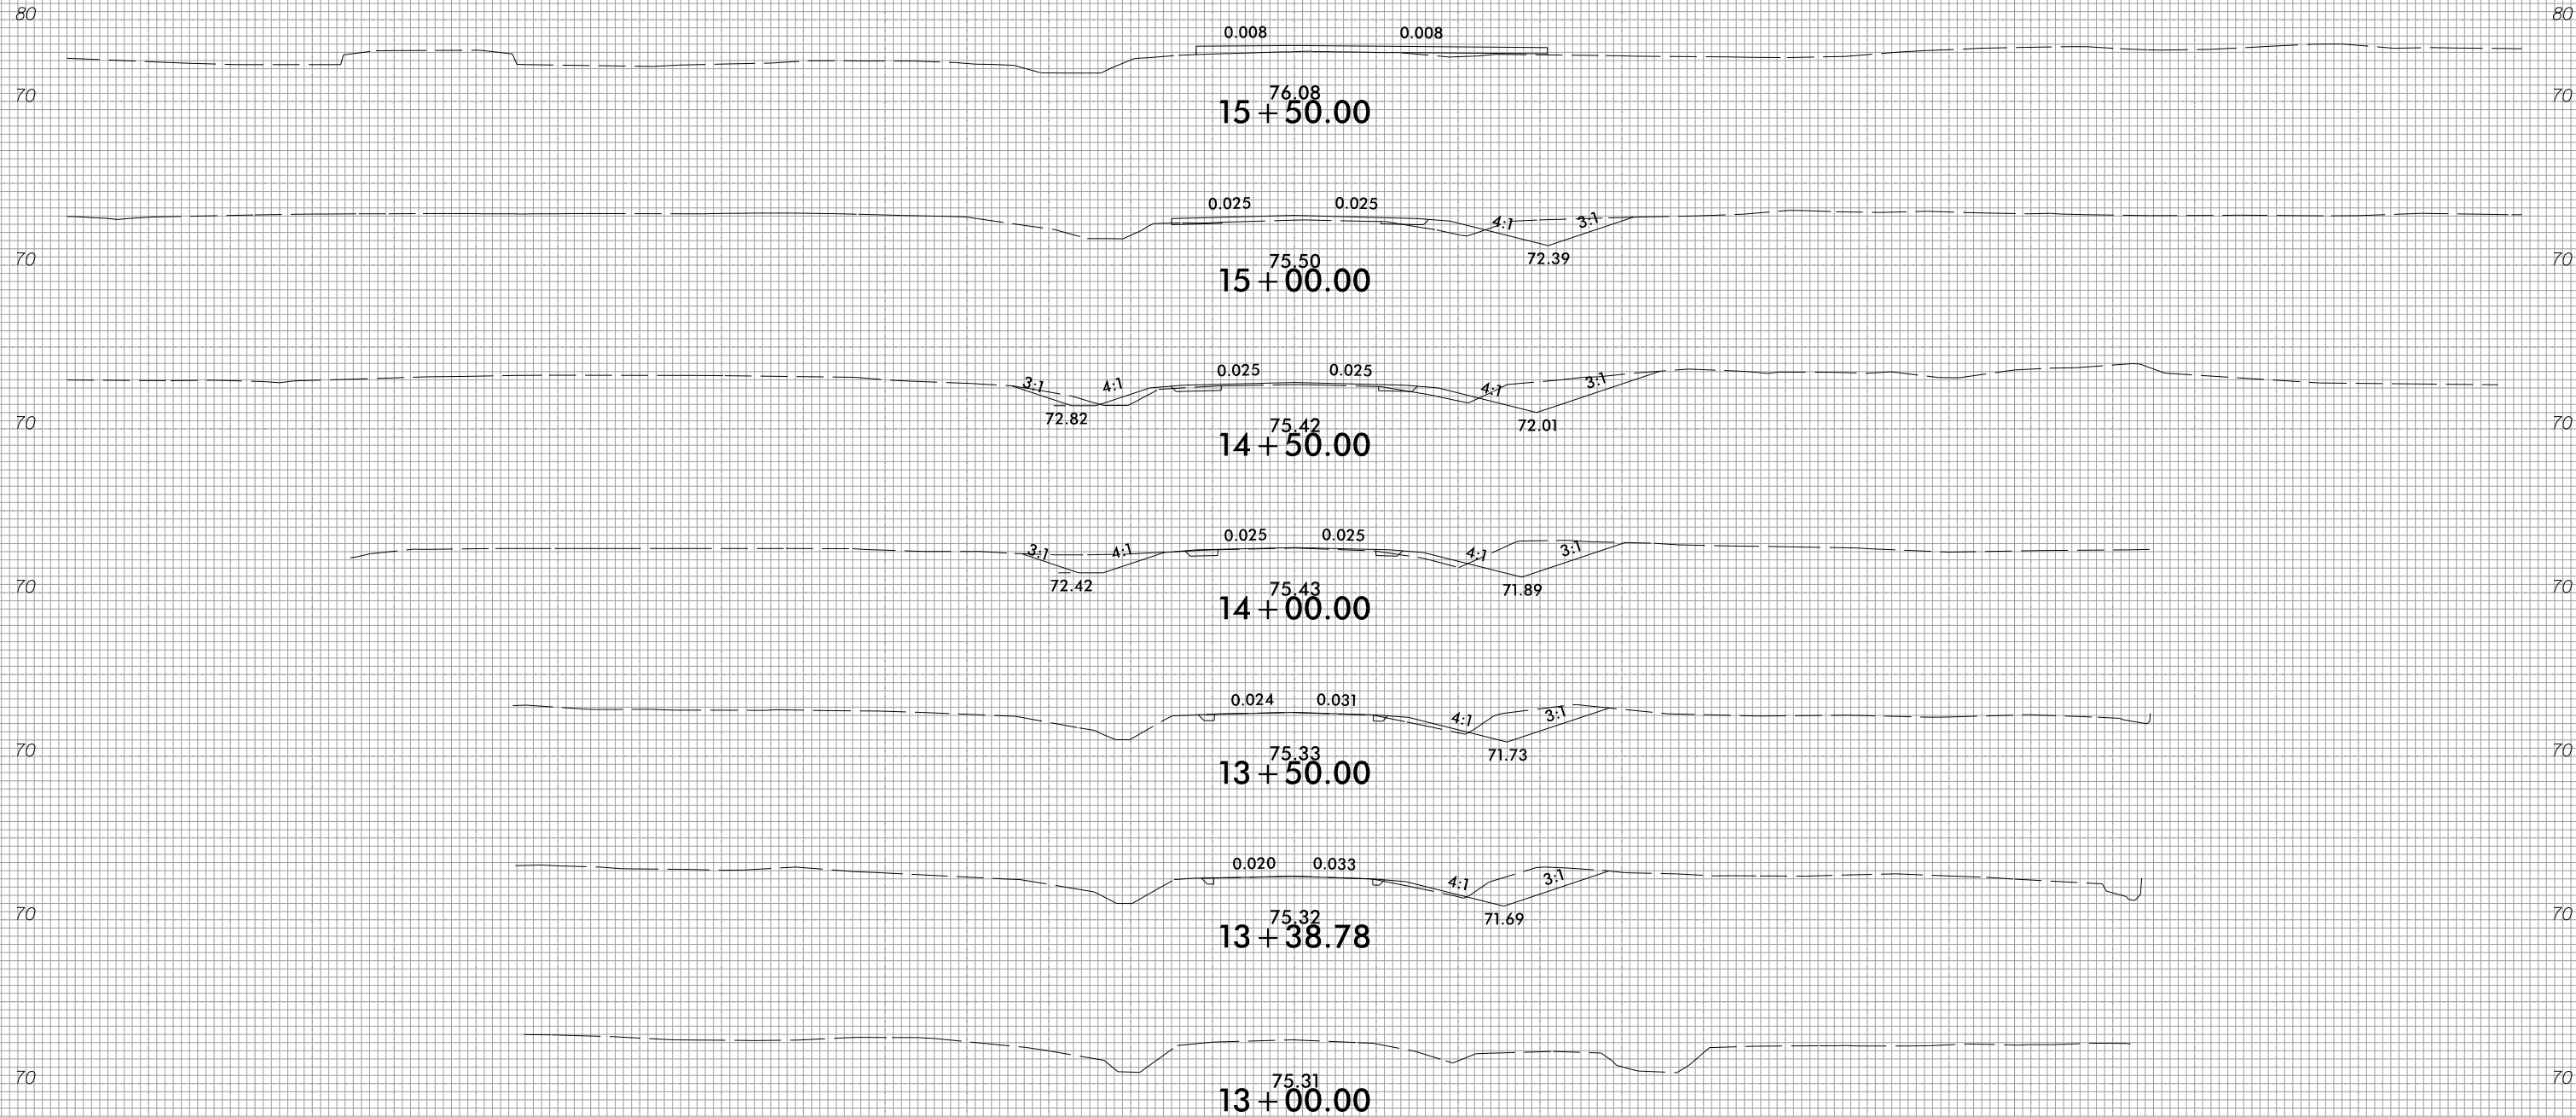

-Y13-

150 140 130 120 110 100 90 80 70 60 50 40 30 20 10 0 10 20 30 40 50 60 70 80 90 100 110 120 130 140 150

150 140 130 120 110 100 90 80 70 60 50 40 30 20 10 0 10 20 30 40 50 60 70 80 90 100 110 120 130 140 150

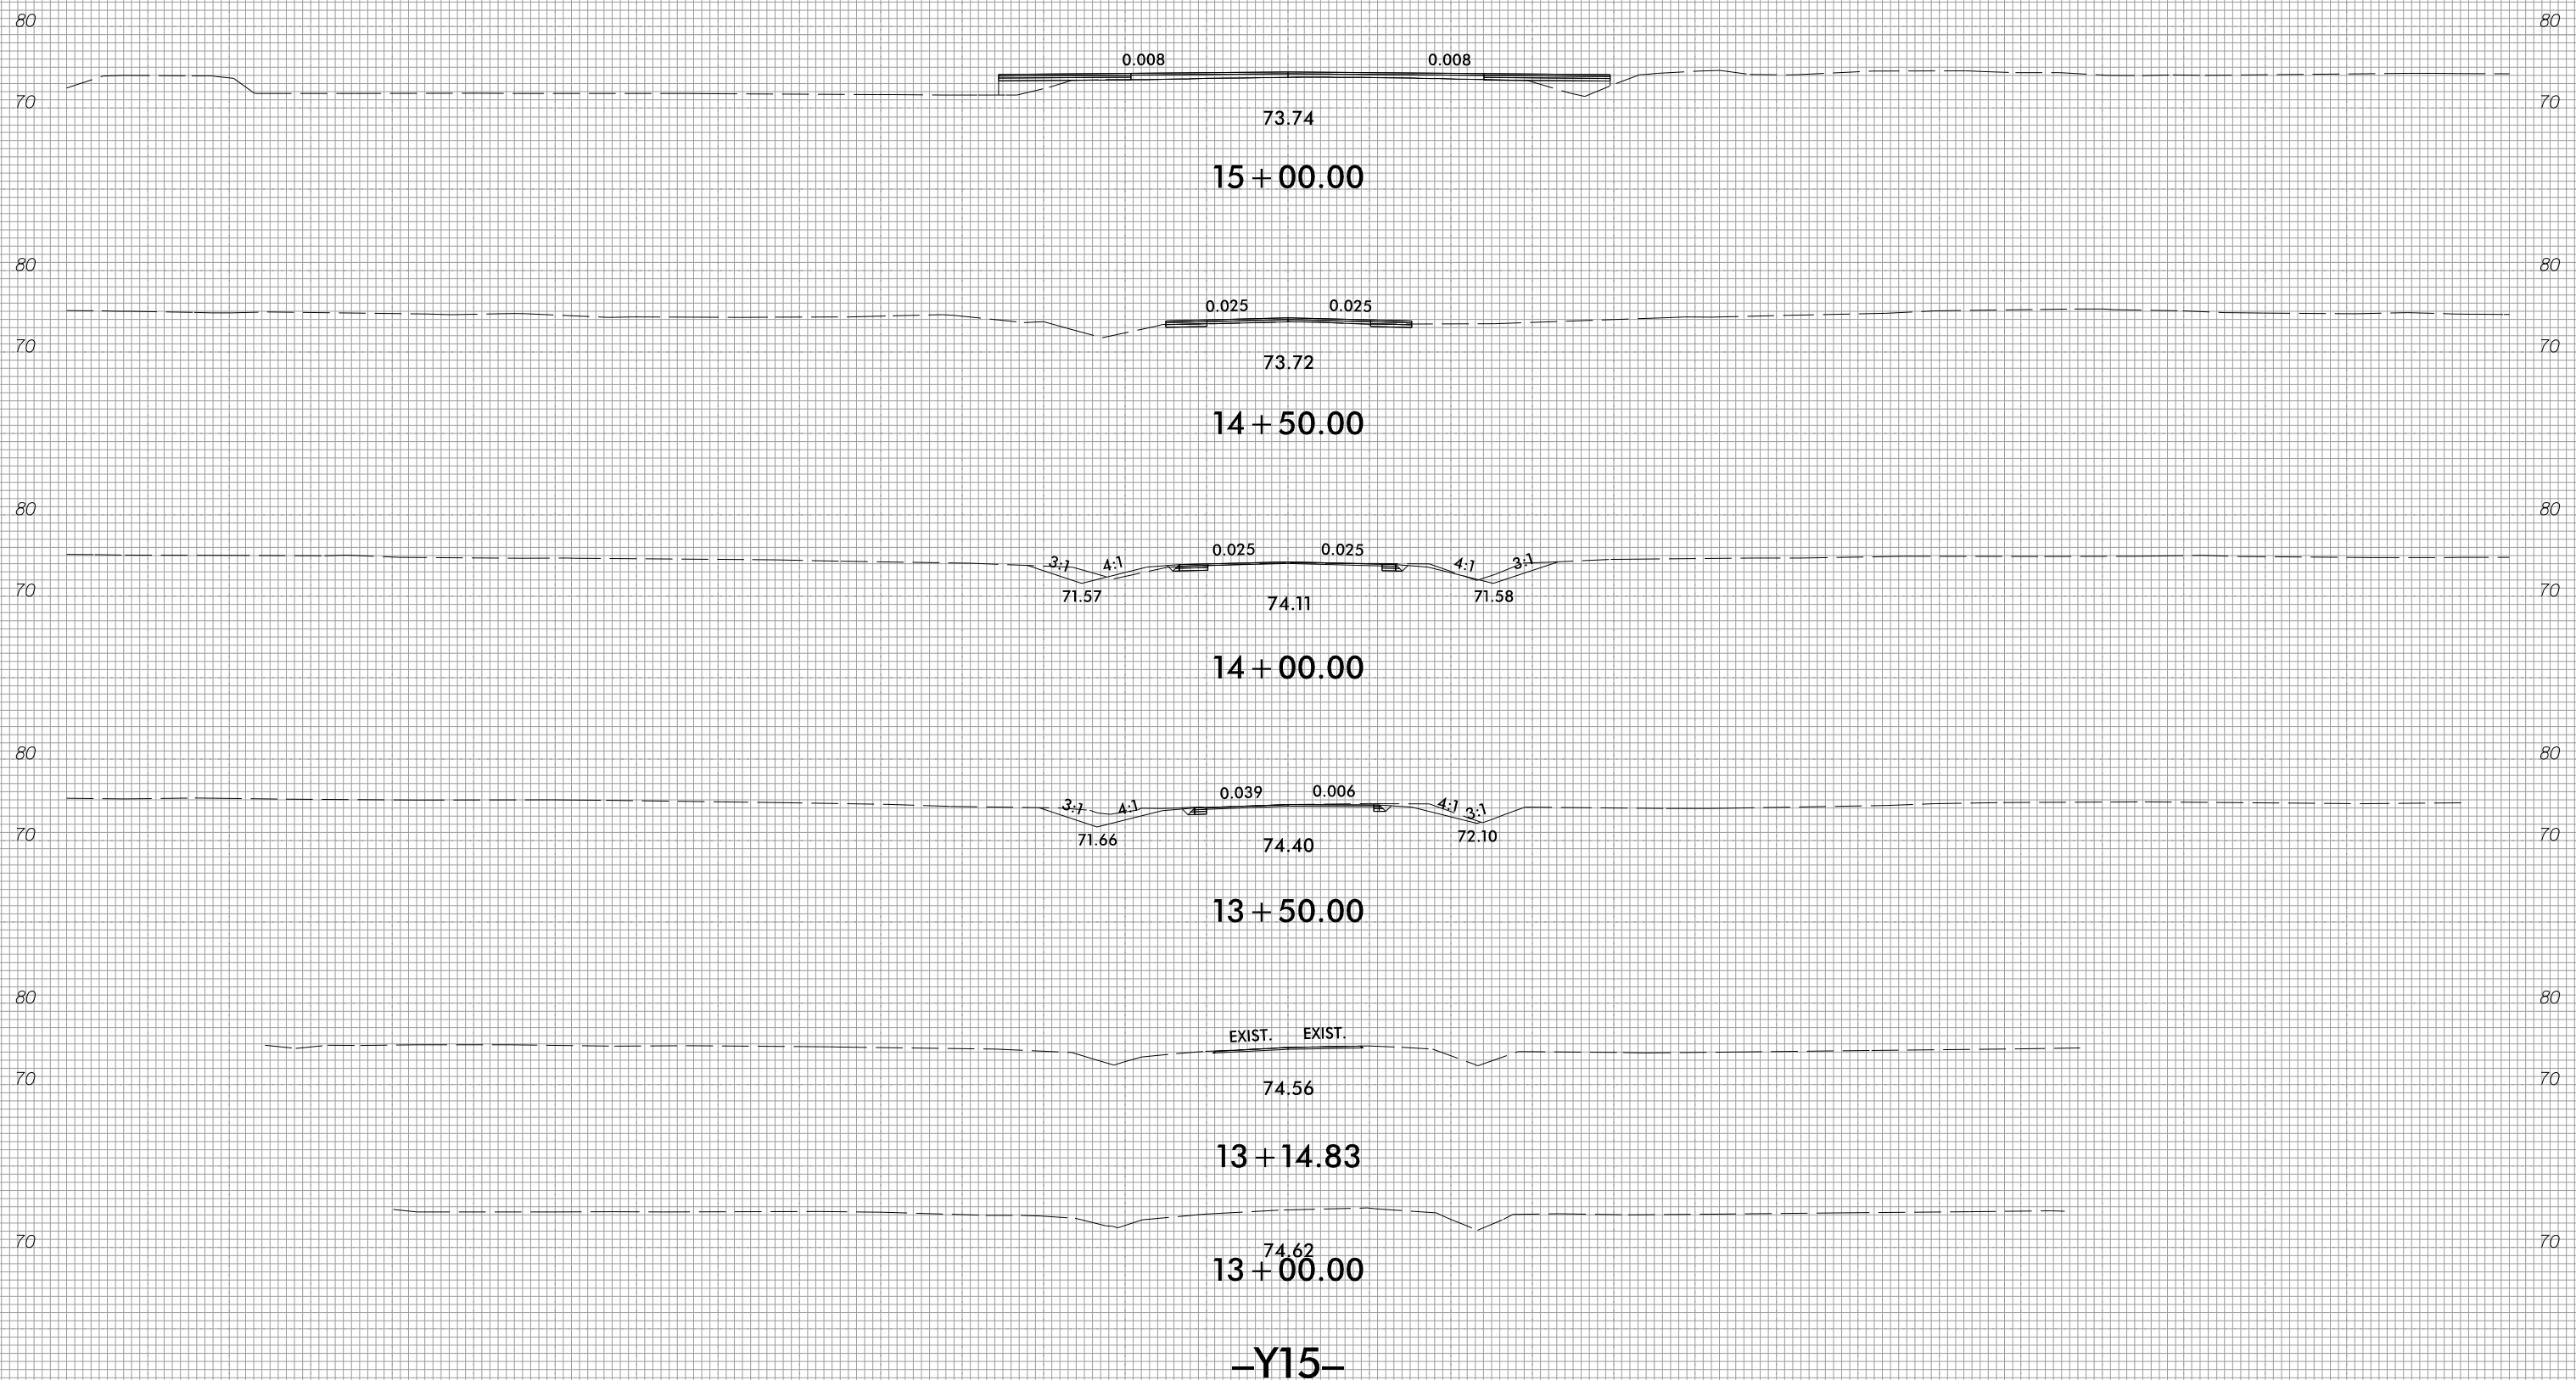

-Y15-


8/23/99



PROJ. REFERENCE NO.
R-4705

SHEET NO.
X-217

150 140 130 120 110 100 90 80 70 60 50 40 30 20 10 0 10 20 30 40 50 60 70 80 90 100 110 120 130 140 150

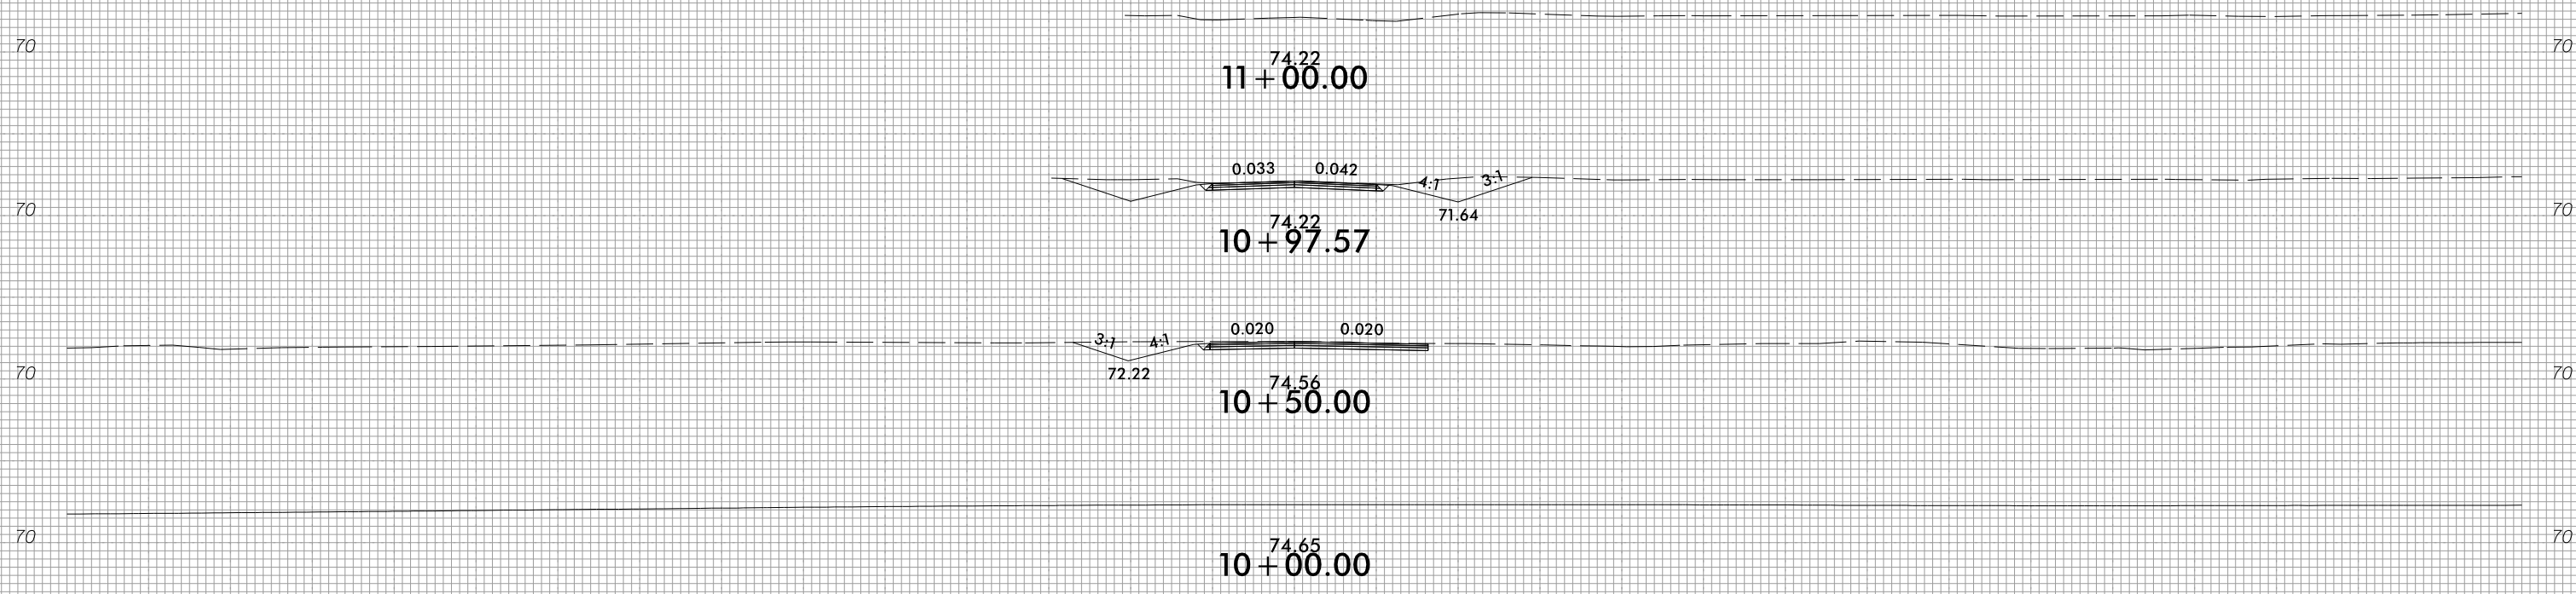


-Y16-

150 140 130 120 110 100 90 80 70 60 50 40 30 20 10 0 10 20 30 40 50 60 70 80 90 100 110 120 130 140 150


3/28/2022
T:\S\1405_Rdy_xpl.y16.dgn




150 140 130 120 110 100 90 80 70 60 50 40 30 20 10 0 10 20 30 40 50 60 70 80 90 100 110 120 130 140 150

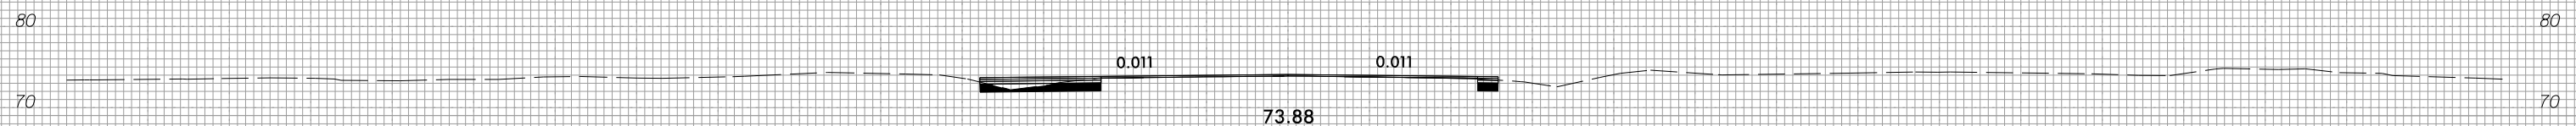


15 + 00.00

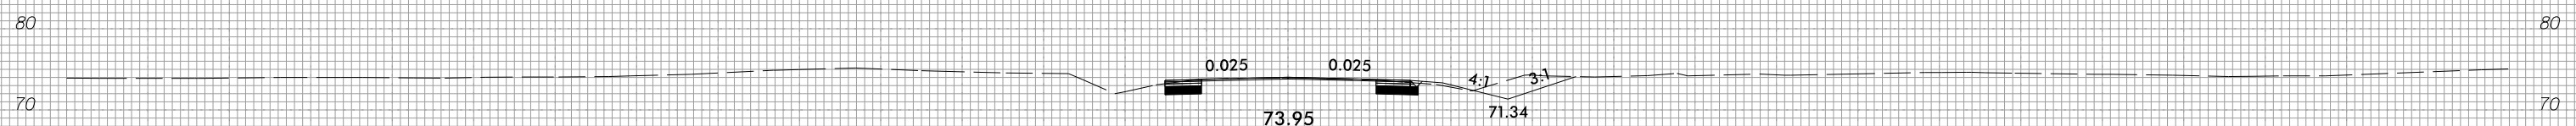


14 + 50.00

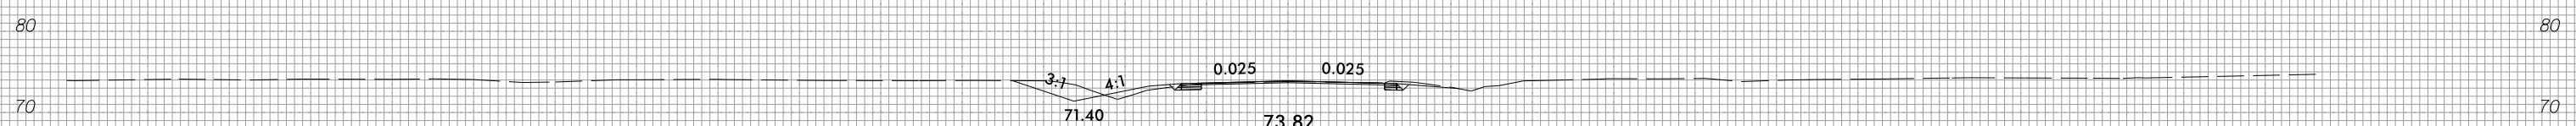


14 + 00.00

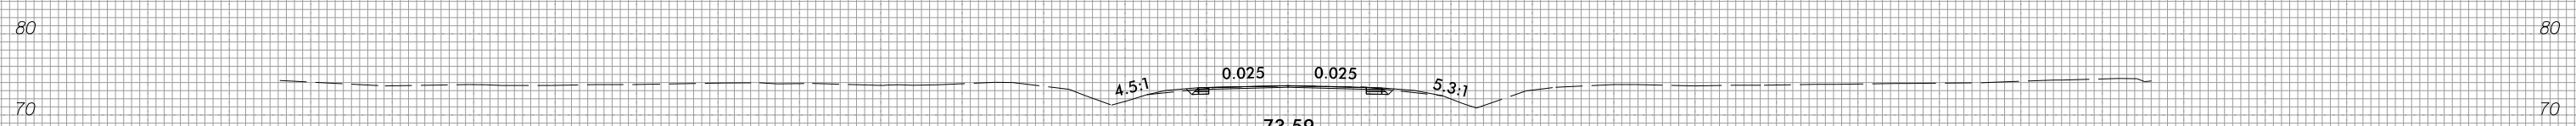

13 + 50.00

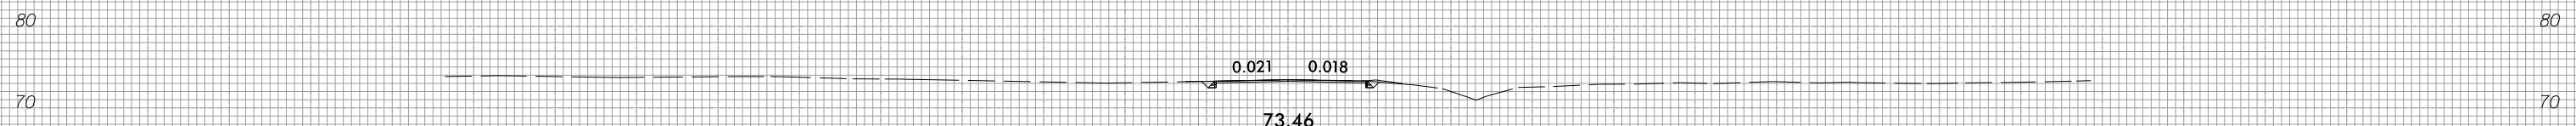

13 + 00.00

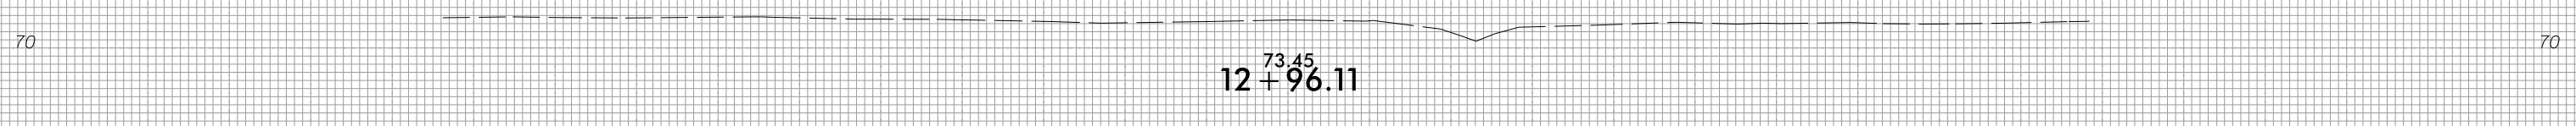






12 + 96.11

-Y17-

150 140 130 120 110 100 90 80 70 60 50 40 30 20 10 0 10 20 30 40 50 60 70 80 90 100 110 120 130 140 150



150 140 130 120 110 100 90 80 70 60 50 40 30 20 10 0 10 20 30 40 50 60 70 80 90 100 110 120 130 140 150

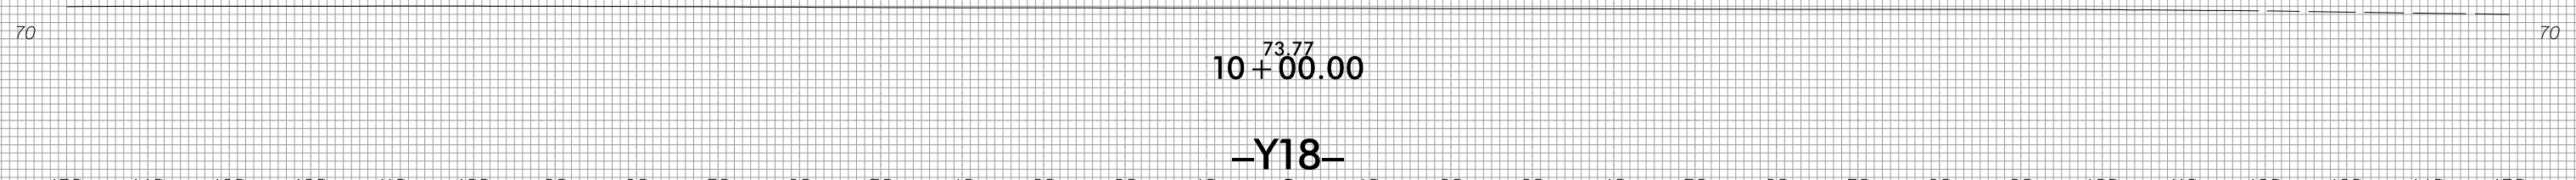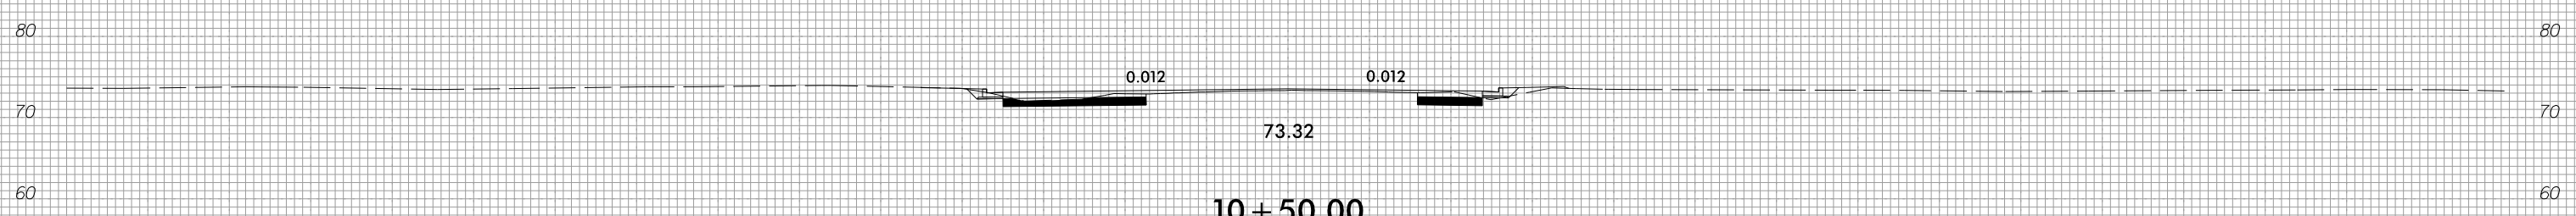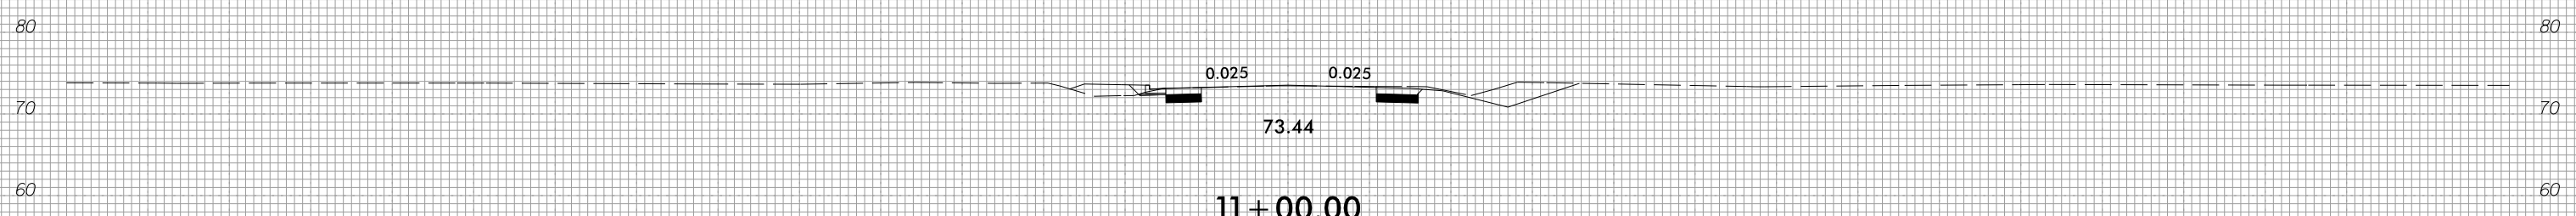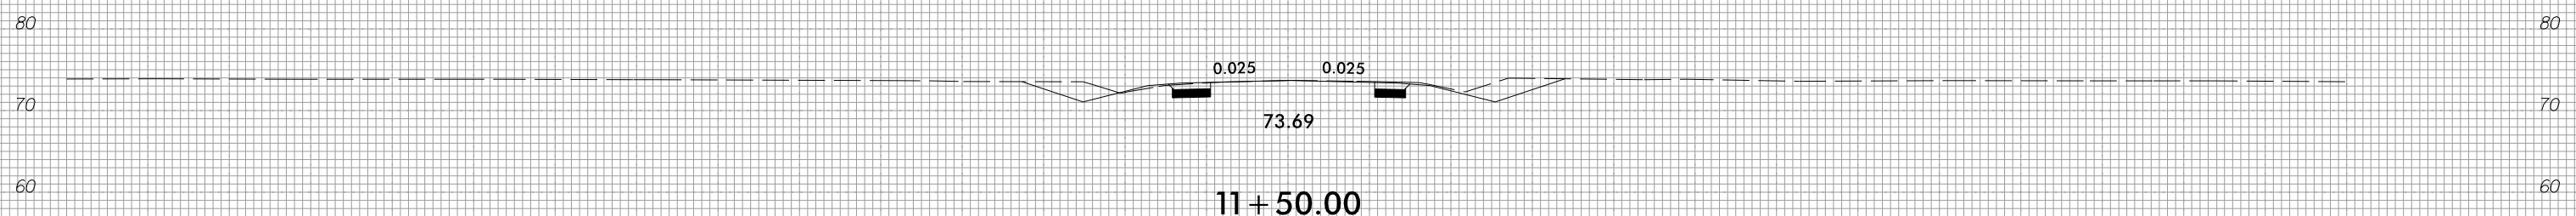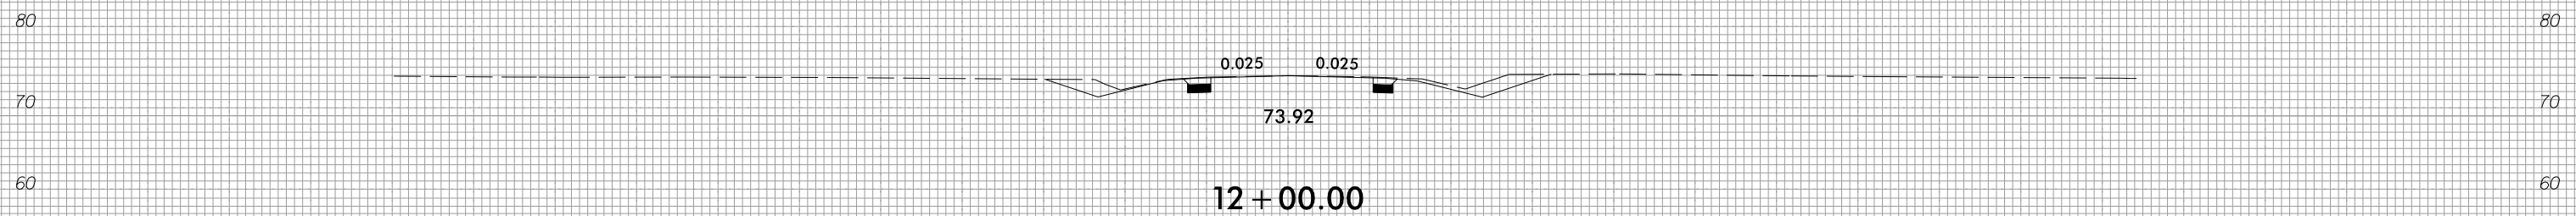

150 140 130 120 110 100 90 80 70 60 50 40 30 20 10 0 10 20 30 40 50 60 70 80 90 100 110 120 130 140 150



150 140 130 120 110 100 90 80 70 60 50 40 30 20 10 0 10 20 30 40 50 60 70 80 90 100 110 120 130 140 150

70

70

74.39
13+00.00

80

80

EXIST. EXIST.

74.14

12+50.99

60

60

80

80

0.019 0.016

74.14

12+50.00

60


60

-Y18-

150 140 130 120 110 100 90 80 70 60 50 40 30 20 10 0 10 20 30 40 50 60 70 80 90 100 110 120 130 140 150



150 140 130 120 110 100 90 80 70 60 50 40 30 20 10 0 10 20 30 40 50 60 70 80 90 100 110 120 130 140 150

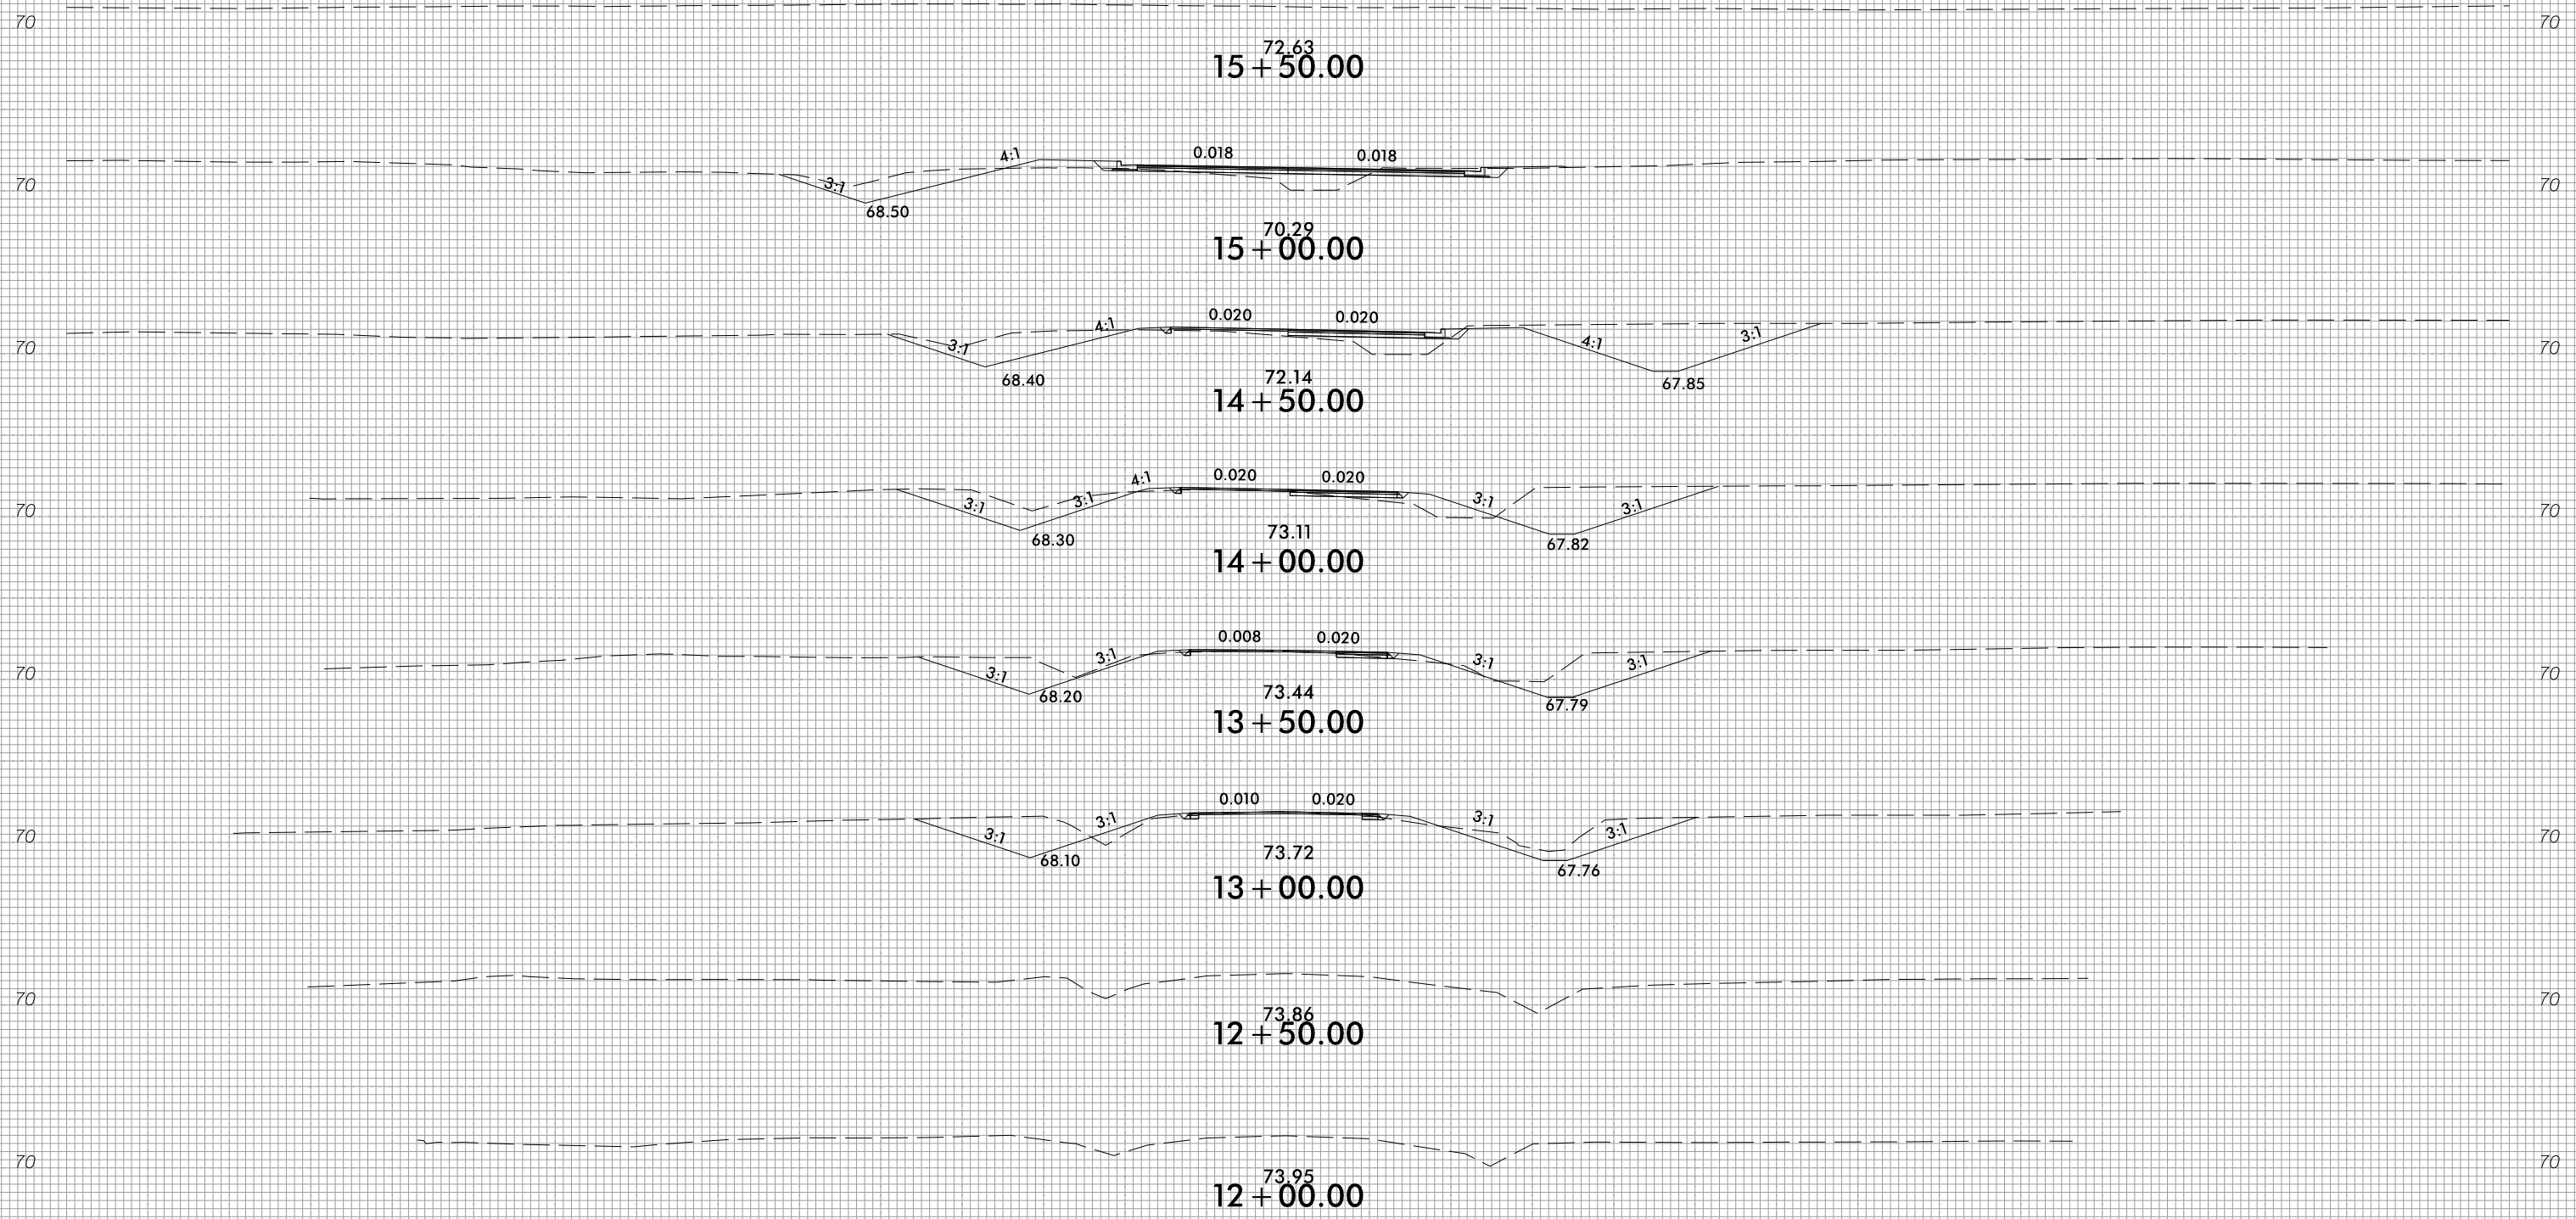

-Y19-

150 140 130 120 110 100 90 80 70 60 50 40 30 20 10 0 10 20 30 40 50 60 70 80 90 100 110 120 130 140 150



150 140 130 120 110 100 90 80 70 60 50 40 30 20 10 0 10 20 30 40 50 60 70 80 90 100 110 120 130 140 150

70

75.34
12 + 50.00

70

80

EXIST. EXIST.

75.33

12 + 43.95

80

70

80

0.025 0.025

75.31

12 + 00.00

80

70

80

0.025 0.025

75.35

11 + 50.00

80

70

80

0.025 0.025

75.16

11 + 00.00

80

70

80

0.012 0.012

74.53

10 + 50.00

80

70

70

74.51
10 + 00.00






70

-Y21-

150 140 130 120 110 100 90 80 70 60 50 40 30 20 10 0 10 20 30 40 50 60 70 80 90 100 110 120 130 140 150



150 140 130 120 110 100 90 80 70 60 50 40 30 20 10 0 10 20 30 40 50 60 70 80 90 100 110 120 130 140 150

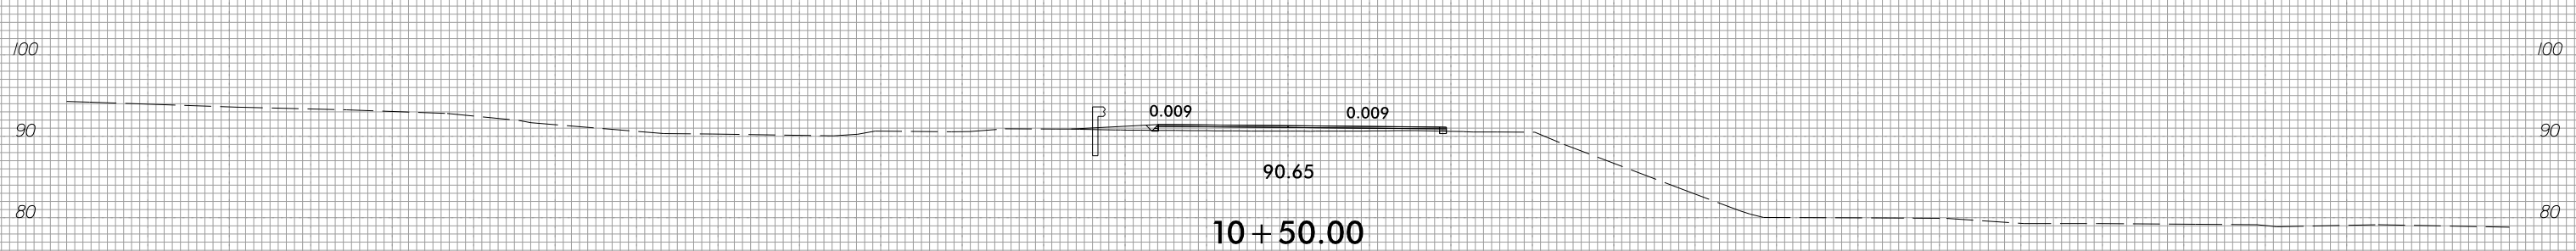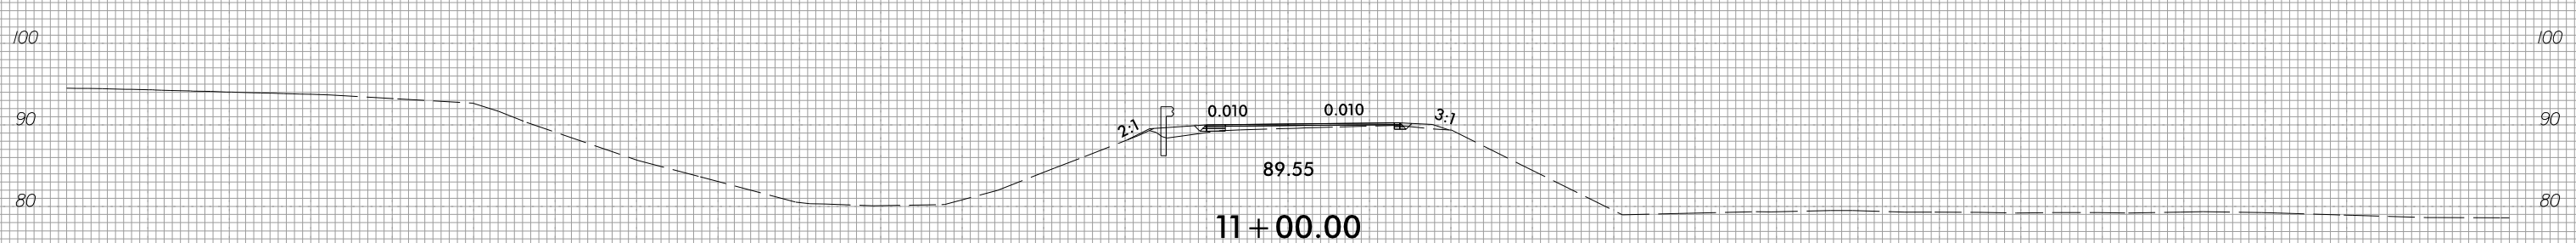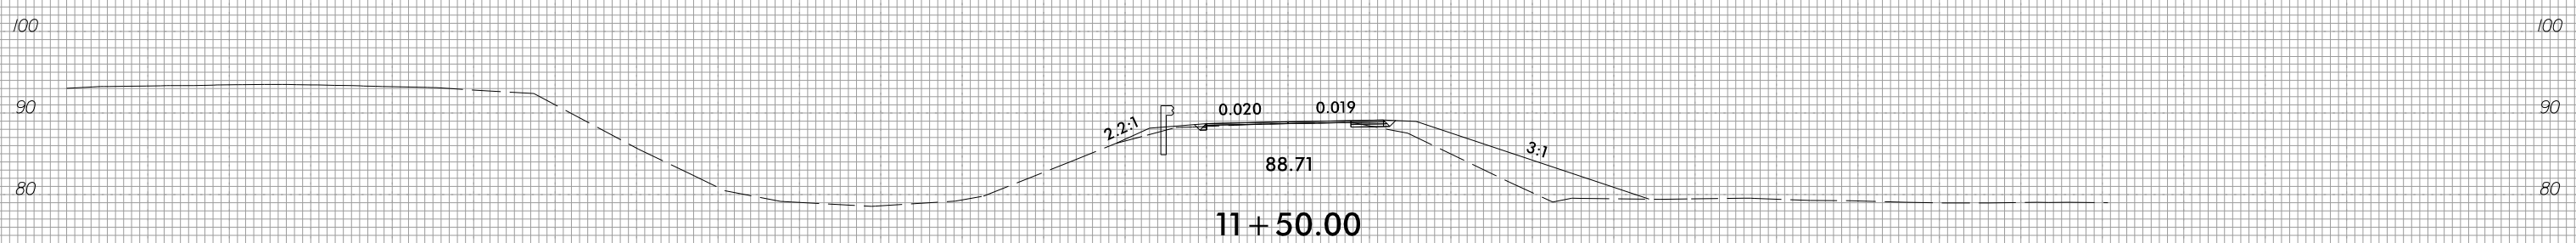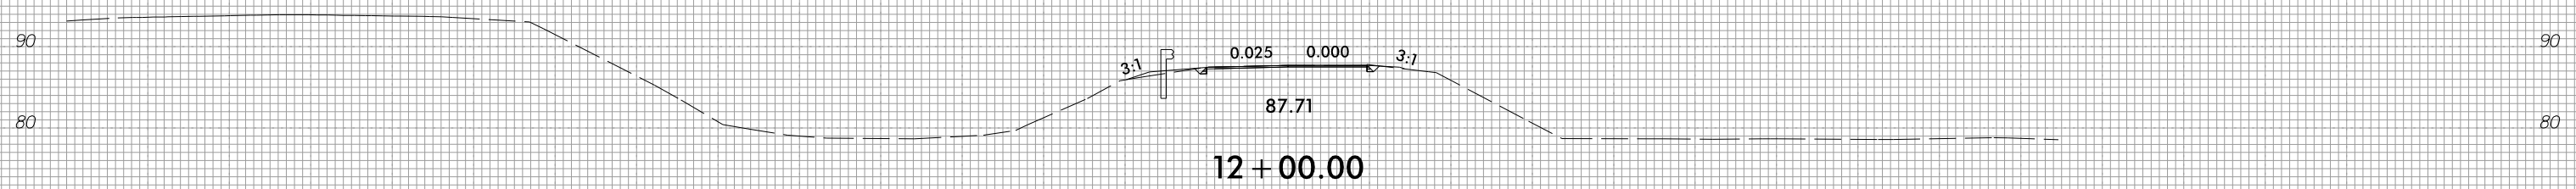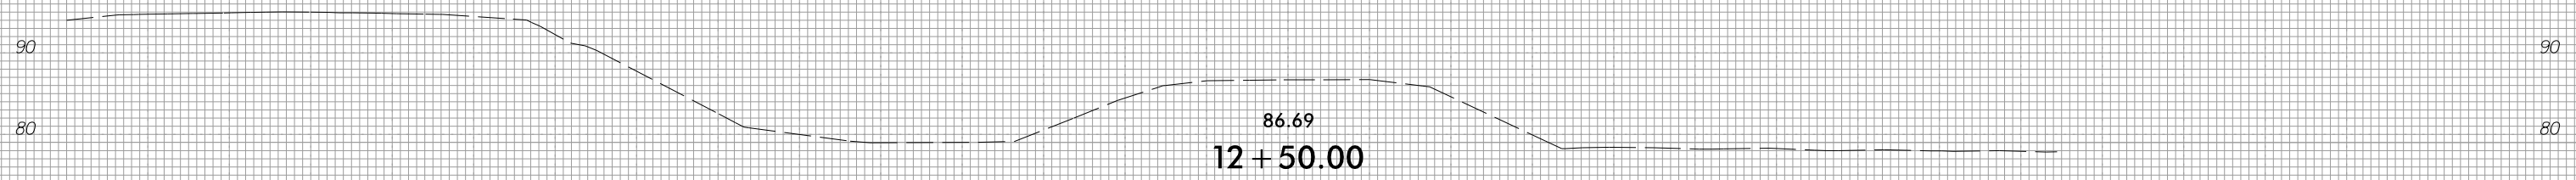

-Y23-

150 140 130 120 110 100 90 80 70 60 50 40 30 20 10 0 10 20 30 40 50 60 70 80 90 100 110 120 130 140 150






8/23/99



PROJ. REFERENCE NO.
R-4705

SHEET NO.
X-224

150 140 130 120 110 100 90 80 70 60 50 40 30 20 10 0 10 20 30 40 50 60 70 80 90 100 110 120 130 140 150

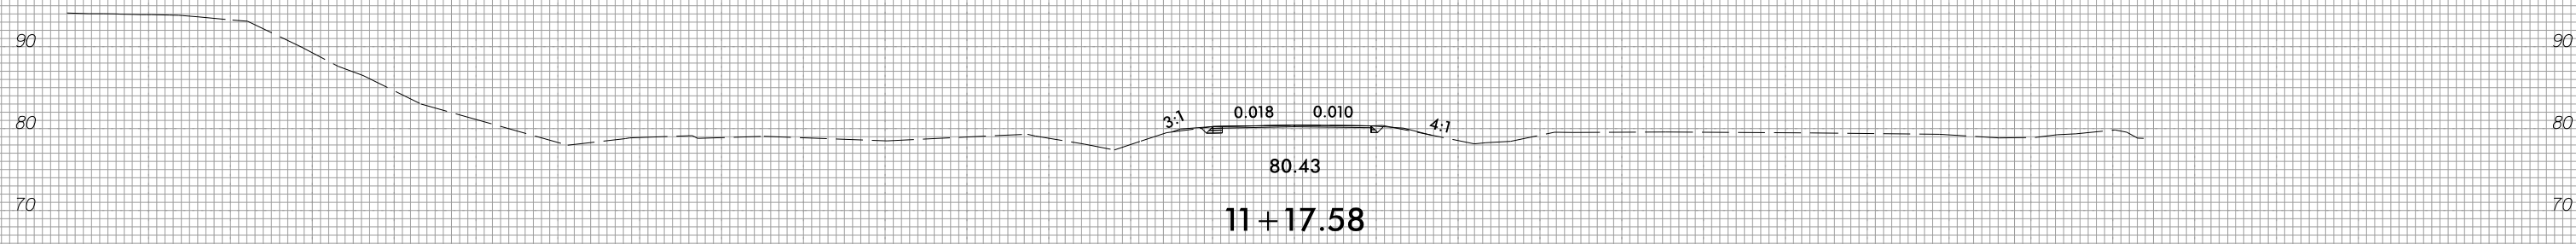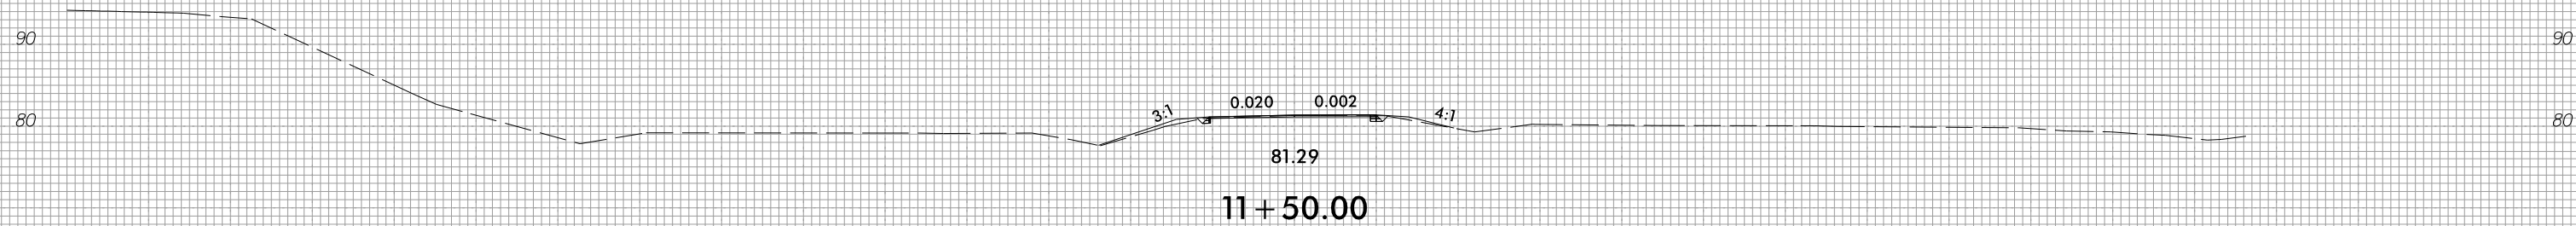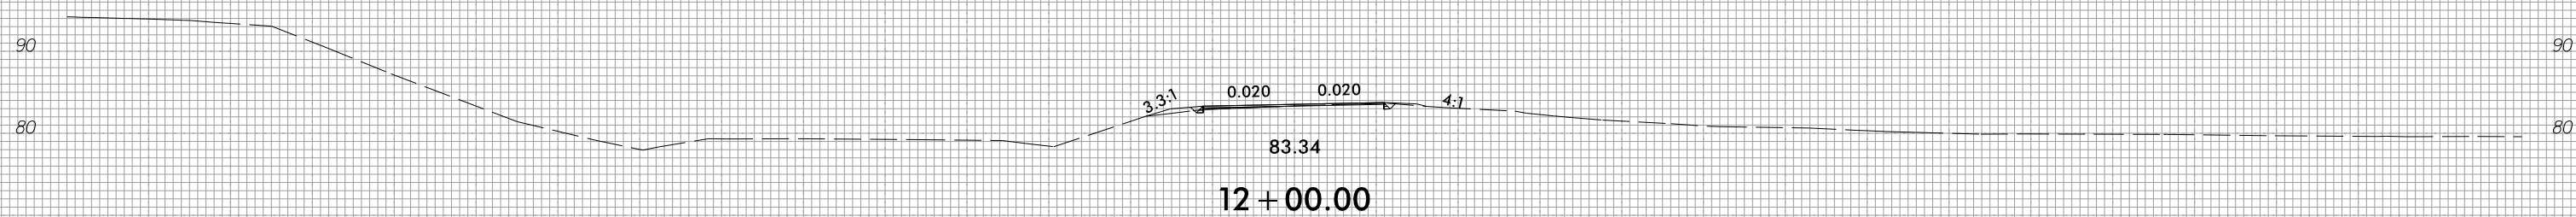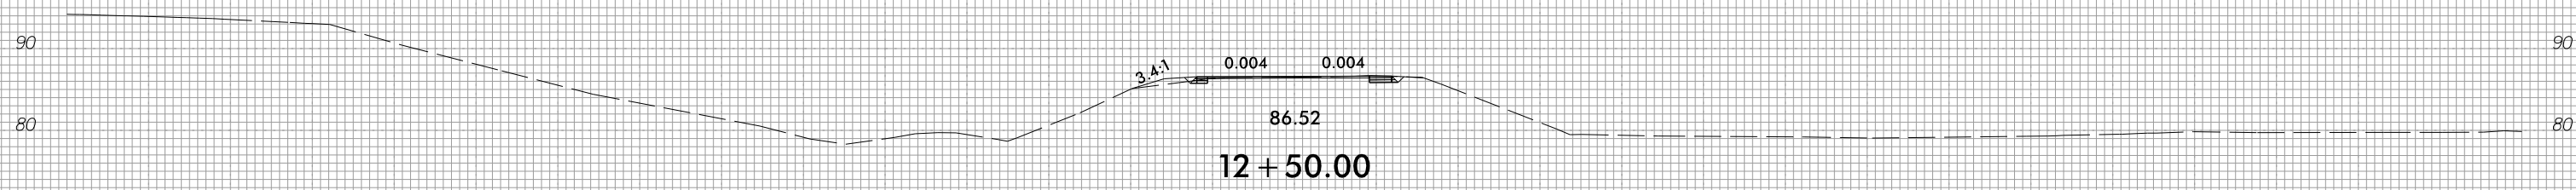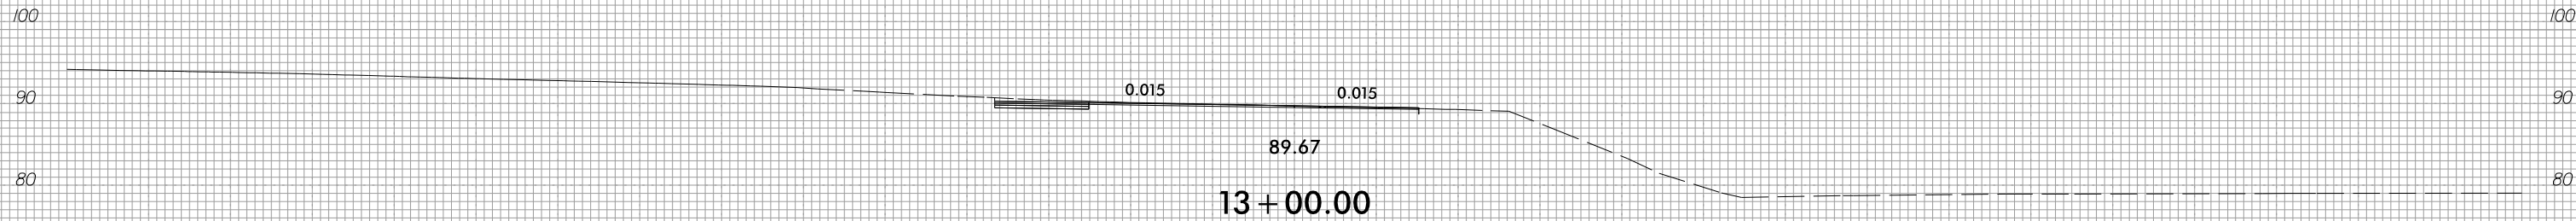







-Y24-

150 140 130 120 110 100 90 80 70 60 50 40 30 20 10 0 10 20 30 40 50 60 70 80 90 100 110 120 130 140 150

3/28/2022
1:51:46 PM
I:\S\1405_Rdy_xpl_y24.dgn



150 140 130 120 110 100 90 80 70 60 50 40 30 20 10 0 10 20 30 40 50 60 70 80 90 100 110 120 130 140 150

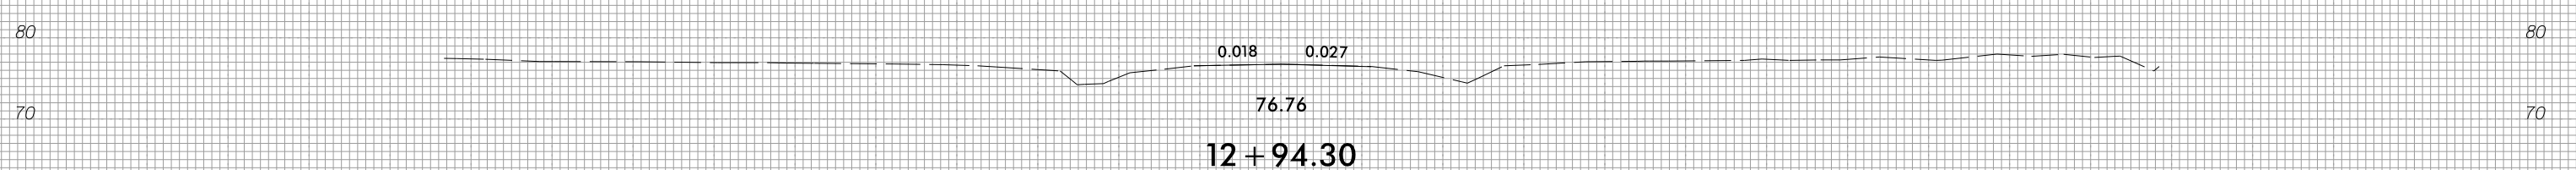
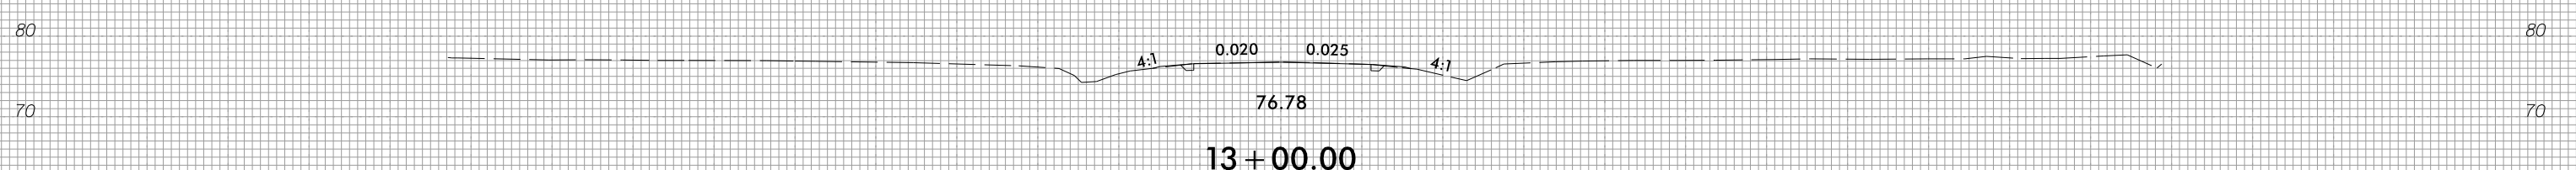
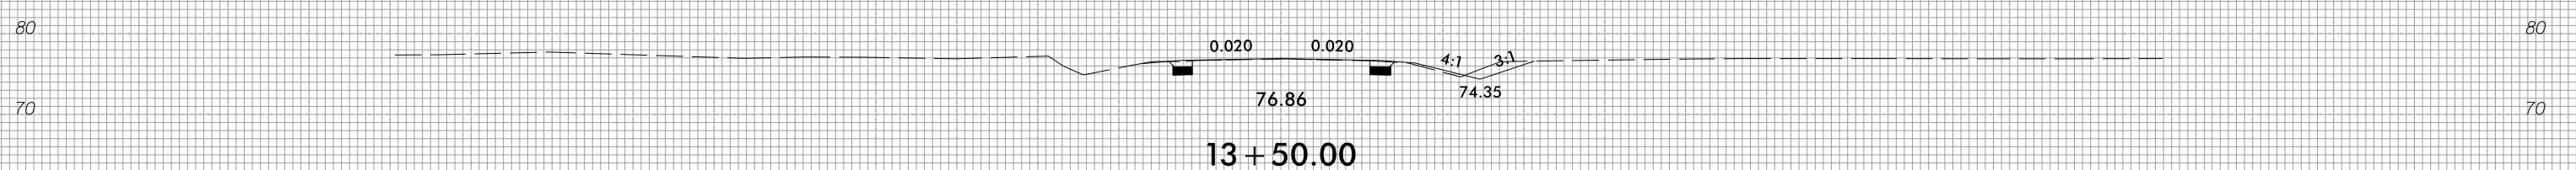
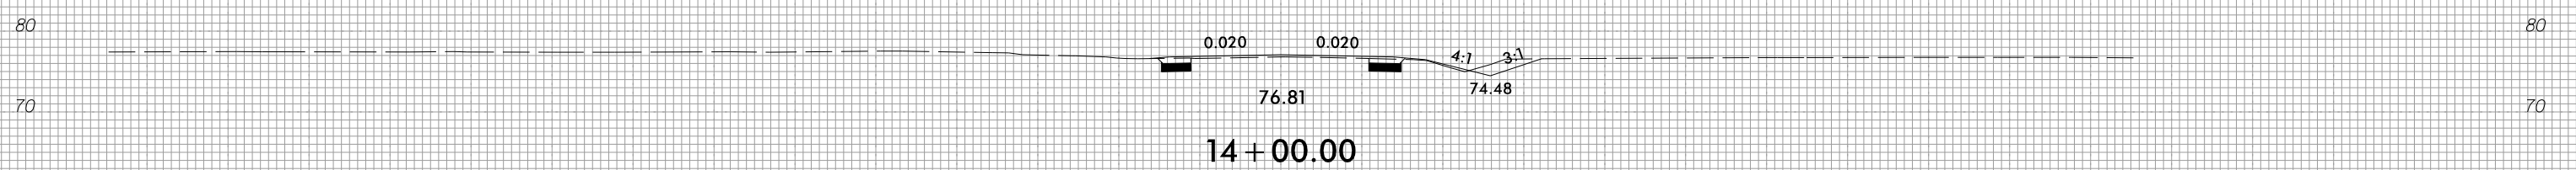
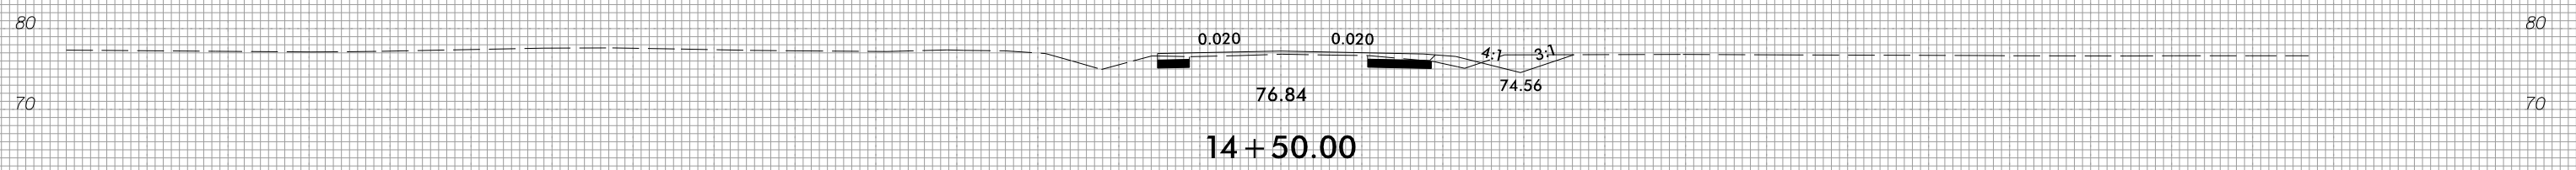
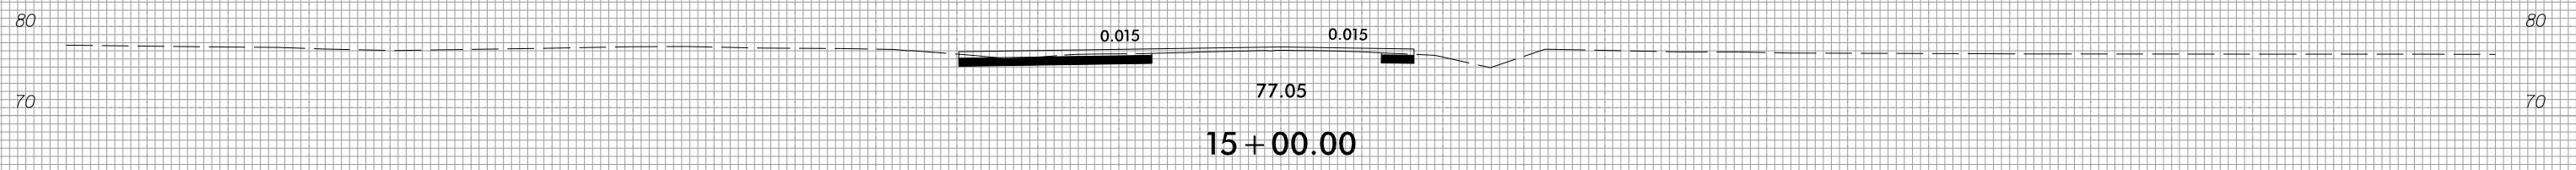


-Y25-

150 140 130 120 110 100 90 80 70 60 50 40 30 20 10 0 10 20 30 40 50 60 70 80 90 100 110 120 130 140 150









150 140 130 120 110 100 90 80 70 60 50 40 30 20 10 0 10 20 30 40 50 60 70 80 90 100 110 120 130 140 150

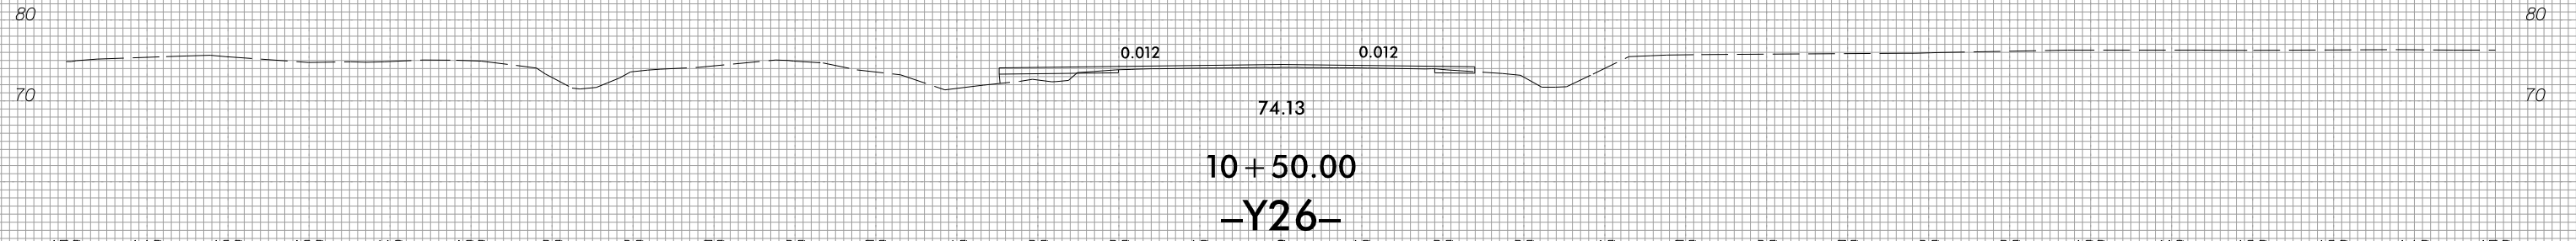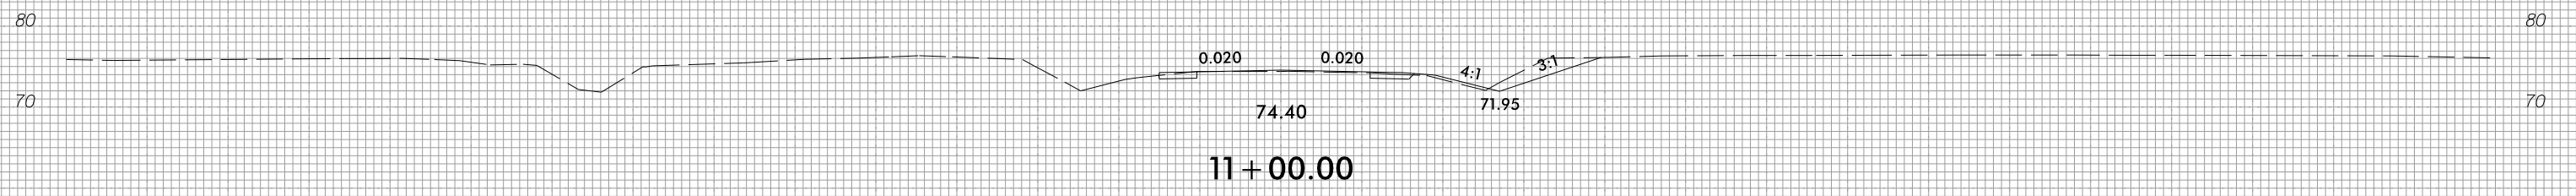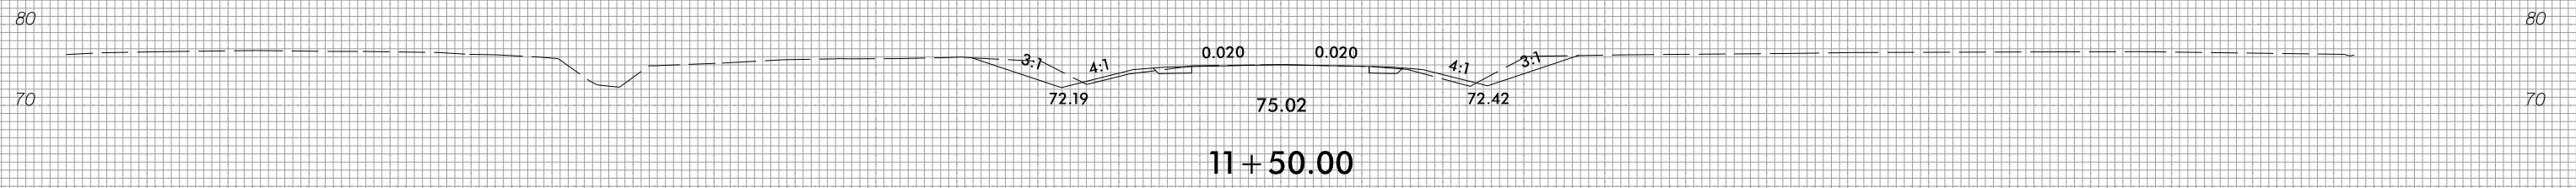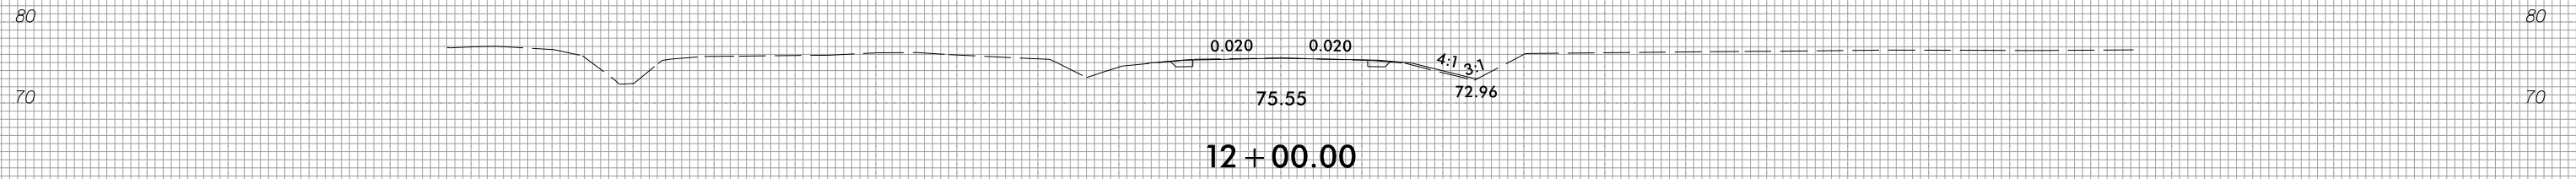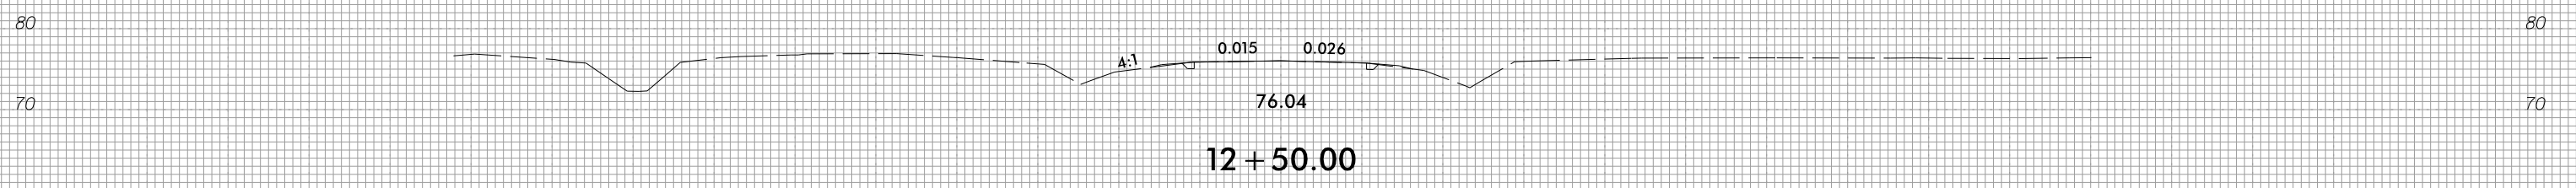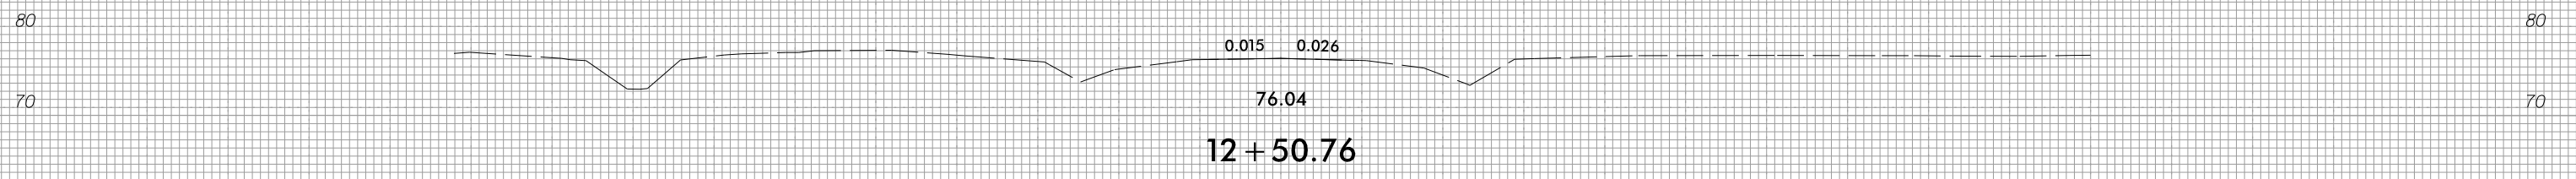

150 140 130 120 110 100 90 80 70 60 50 40 30 20 10 0 10 20 30 40 50 60 70 80 90 100 110 120 130 140 150

150 140 130 120 110 100 90 80 70 60 50 40 30 20 10 0 10 20 30 40 50 60 70 80 90 100 110 120 130 140 150

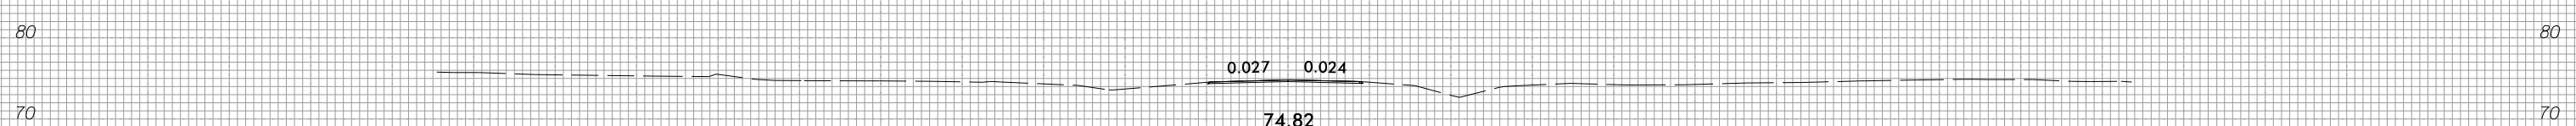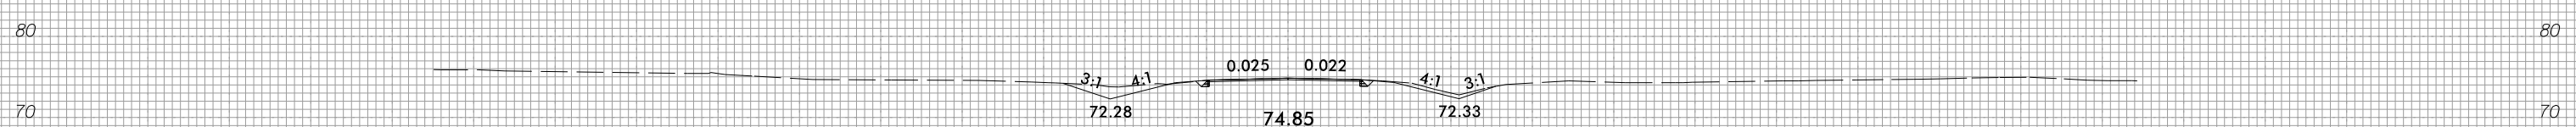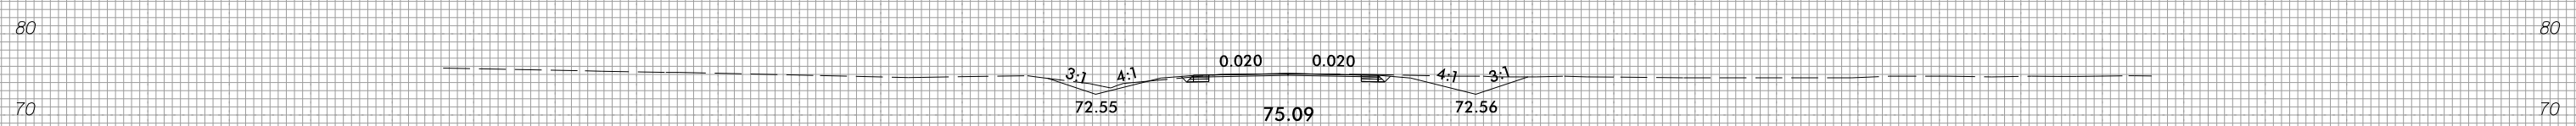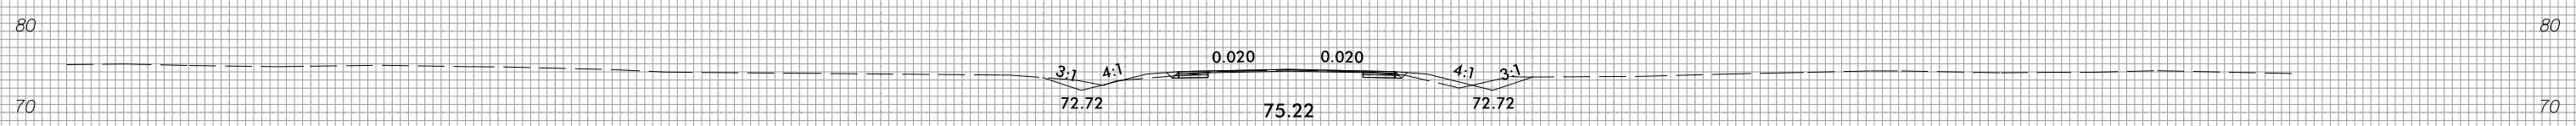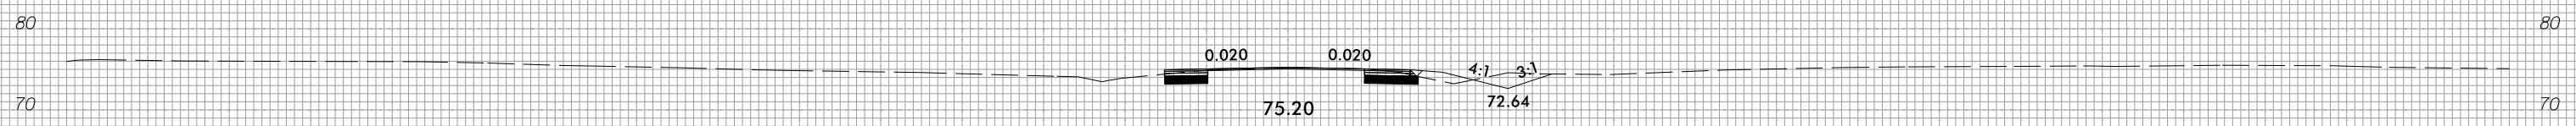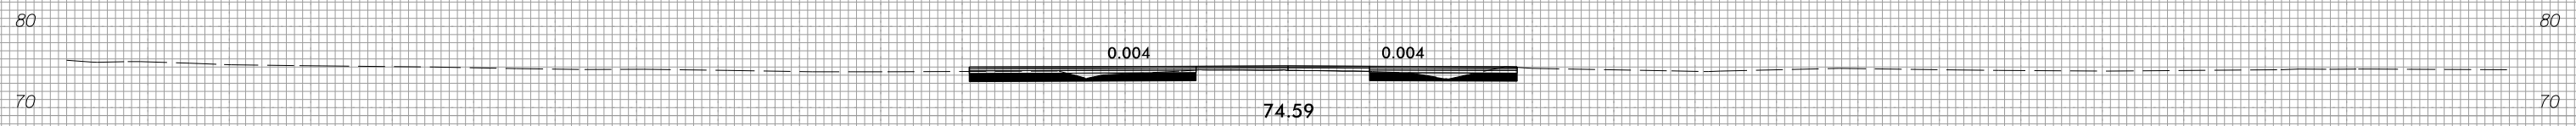


-Y27-

150 140 130 120 110 100 90 80 70 60 50 40 30 20 10 0 10 20 30 40 50 60 70 80 90 100 110 120 130 140 150








150 140 130 120 110 100 90 80 70 60 50 40 30 20 10 0 10 20 30 40 50 60 70 80 90 100 110 120 130 140 150

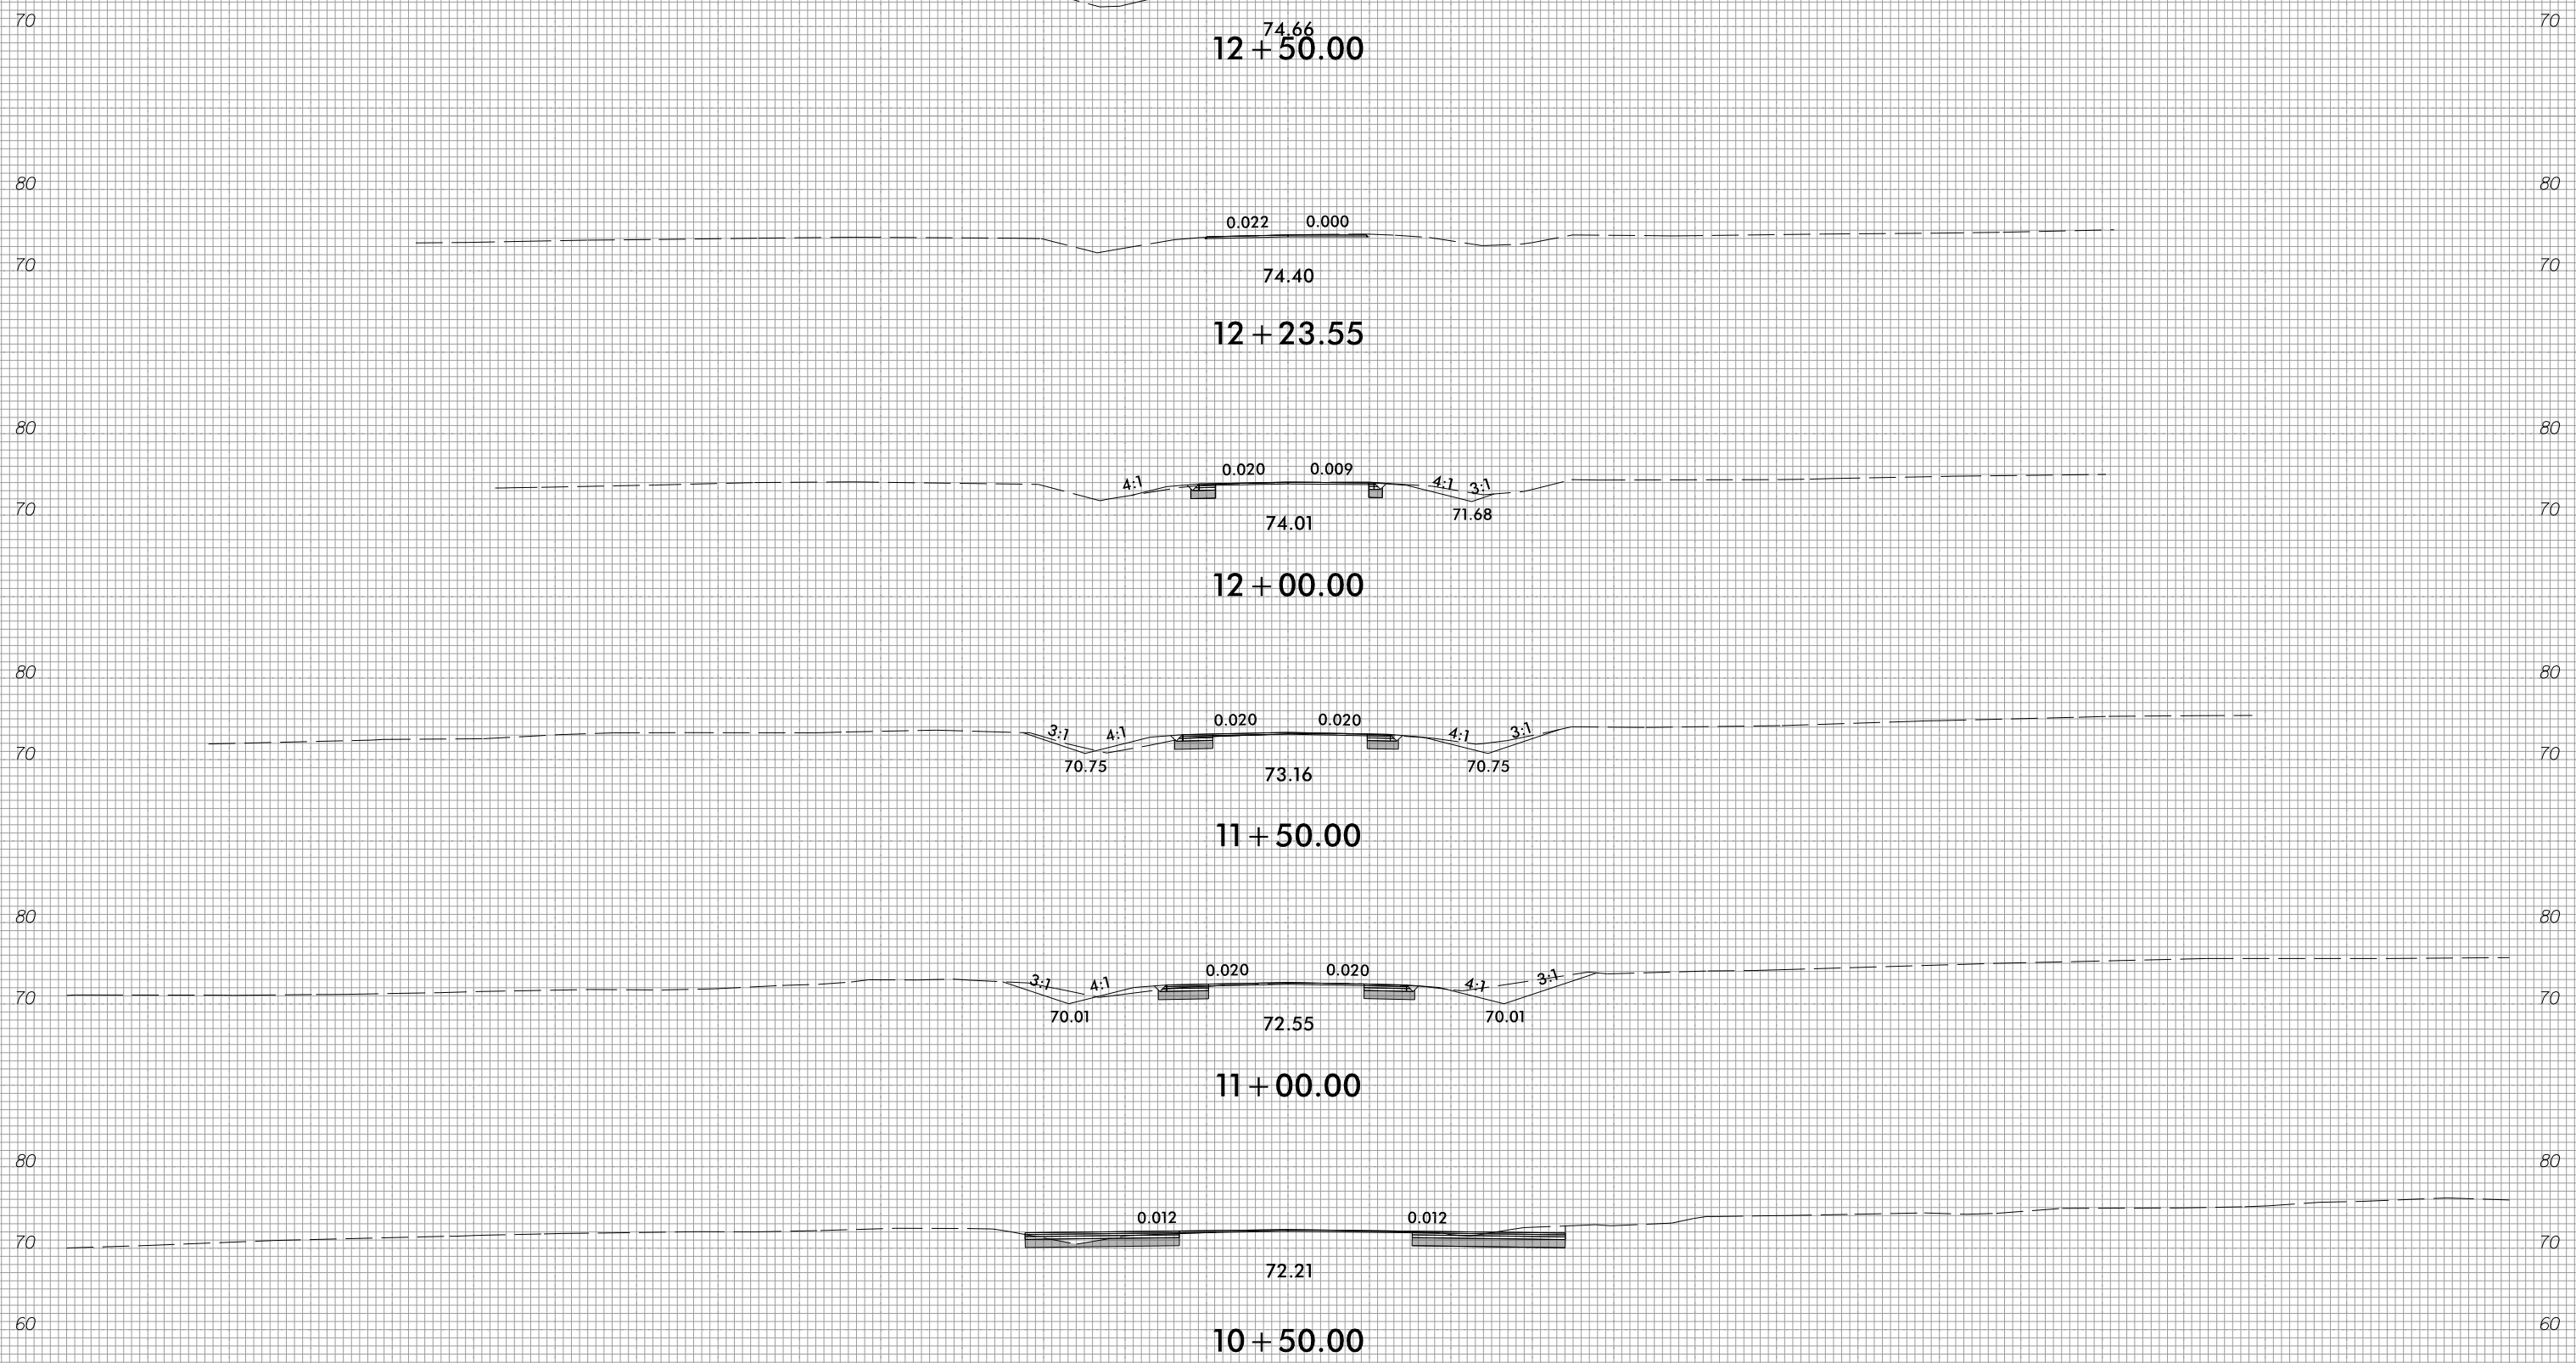

150 140 130 120 110 100 90 80 70 60 50 40 30 20 10 0 10 20 30 40 50 60 70 80 90 100 110 120 130 140 150

-Y28-

150 140 130 120 110 100 90 80 70 60 50 40 30 20 10 0 10 20 30 40 50 60 70 80 90 100 110 120 130 140 150

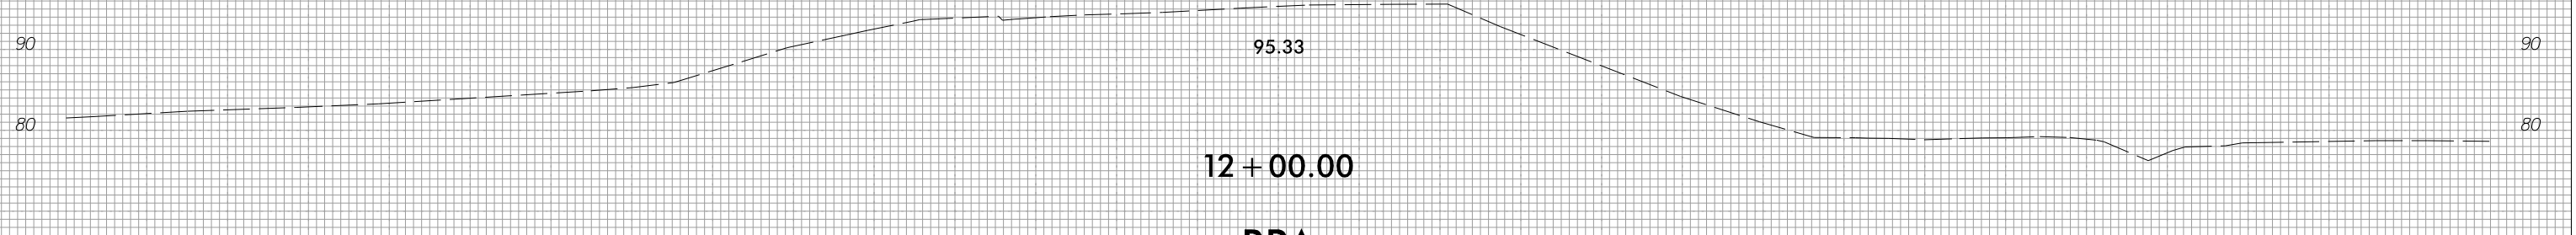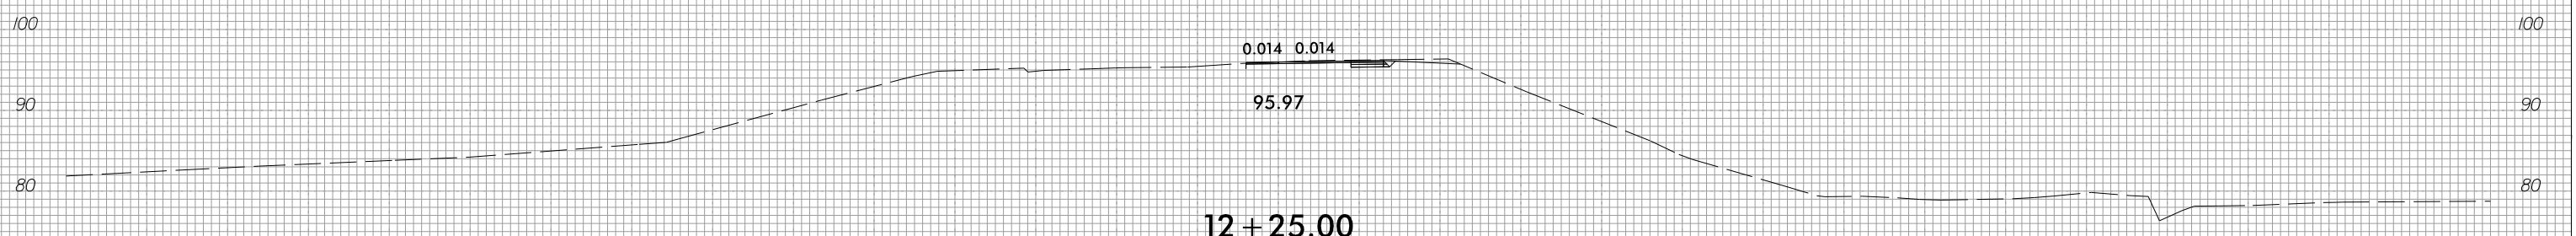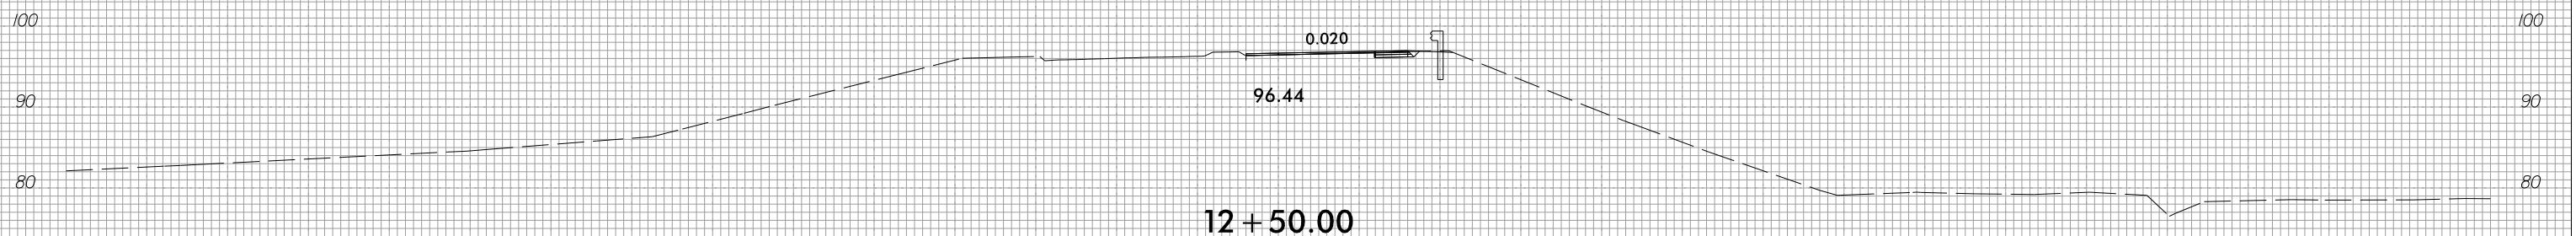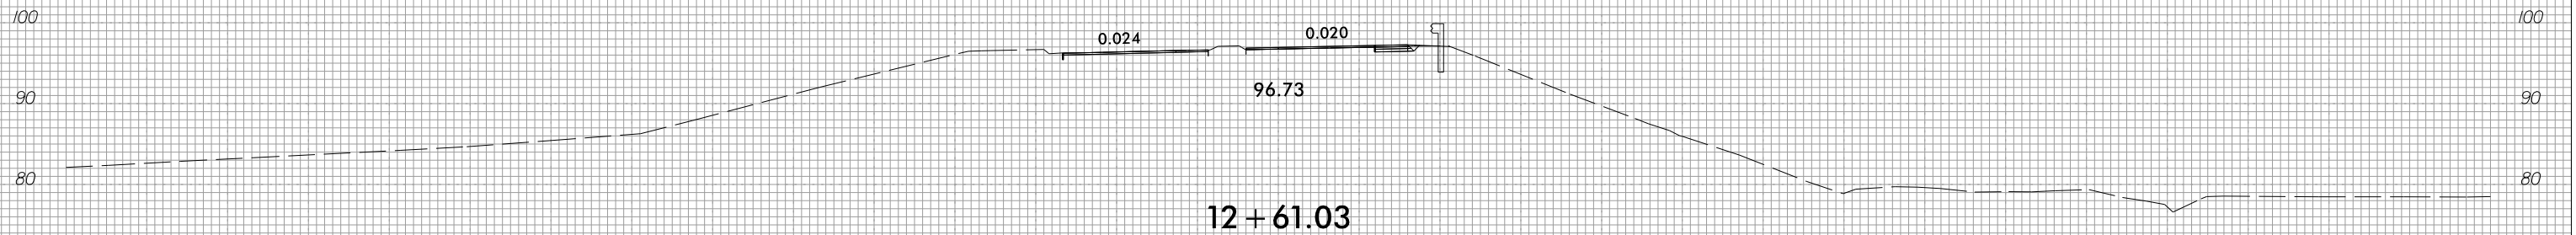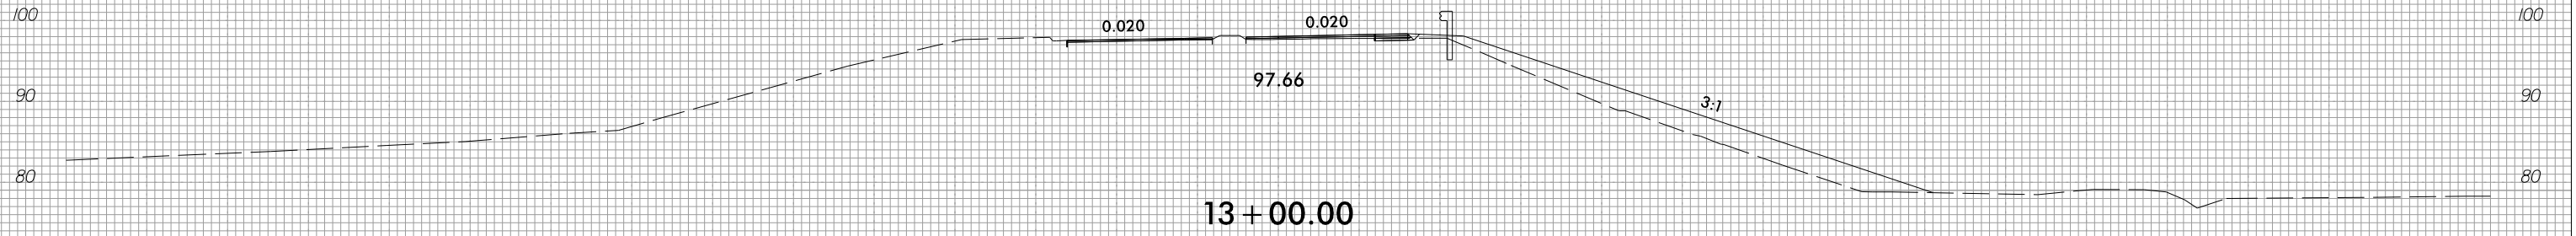

-RPA-

150 140 130 120 110 100 90 80 70 60 50 40 30 20 10 0 10 20 30 40 50 60 70 80 90 100 110 120 130 140 150


8/23/99



PROJ. REFERENCE NO.
R-4705

SHEET NO.
X-230

150 140 130 120 110 100 90 80 70 60 50 40 30 20 10 0 10 20 30 40 50 60 70 80 90 100 110 120 130 140 150

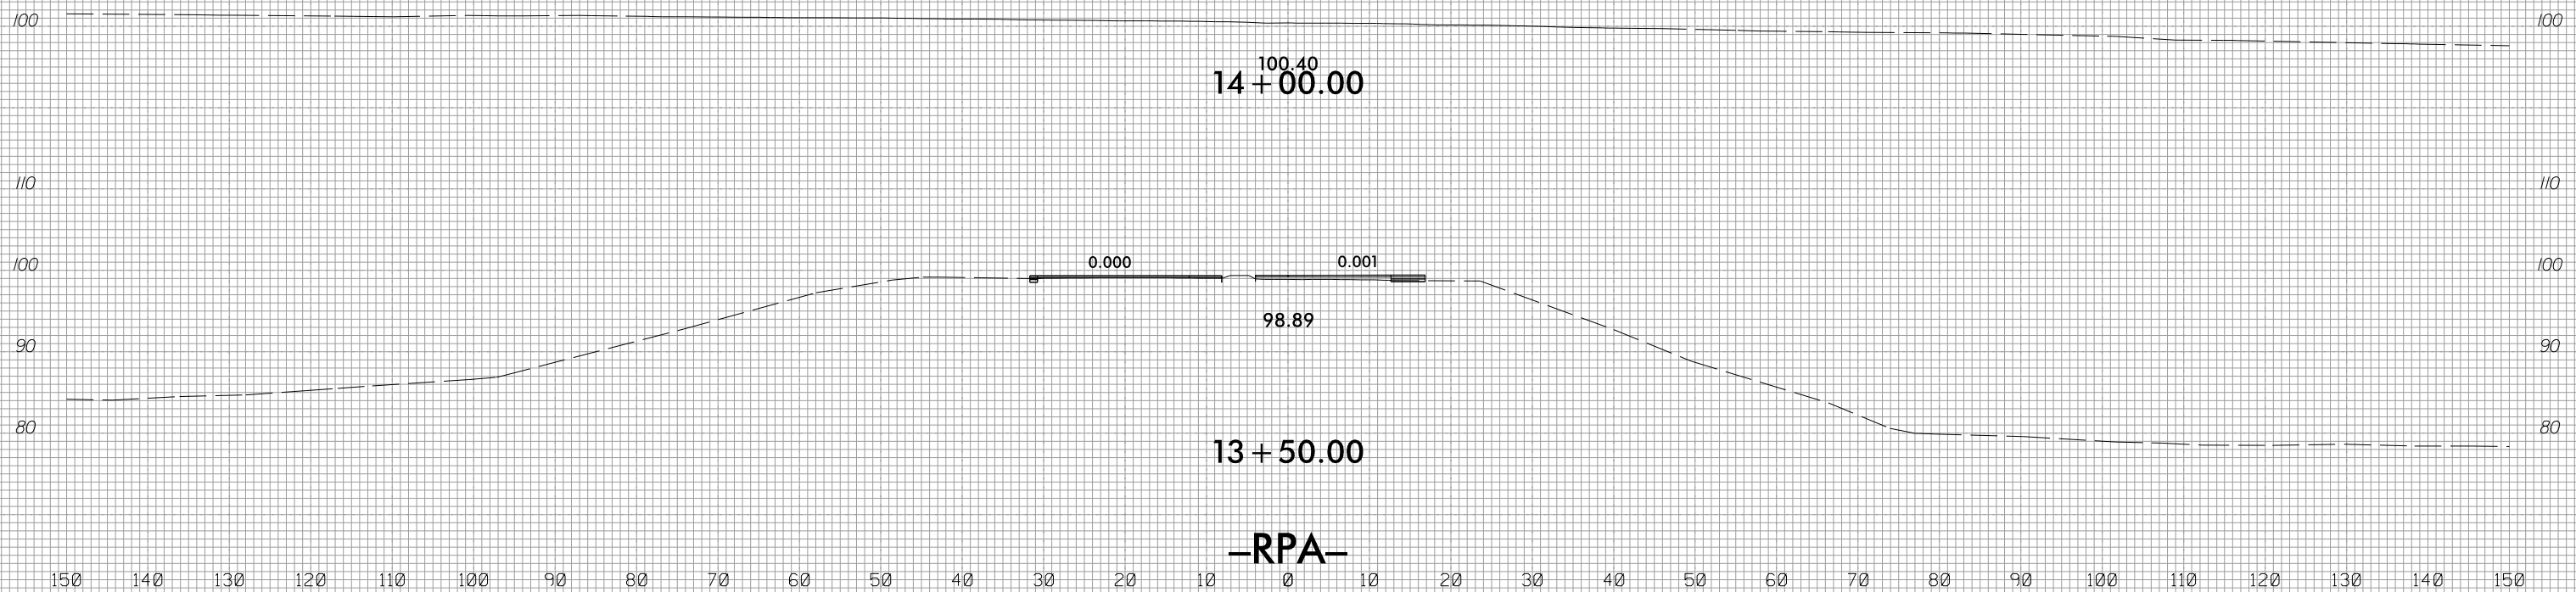

3/28/2022
T:\S\14705_Rdy_xpl.rps.dgn



150 140 130 120 110 100 90 80 70 60 50 40 30 20 10 0 10 20 30 40 50 60 70 80 90 100 110 120 130 140 150


100 100

98.54
15 + 00.00

110 110

100 100

90 90

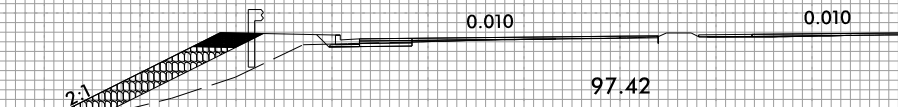


14 + 50.00

110 110

100 100

90 90


80 80

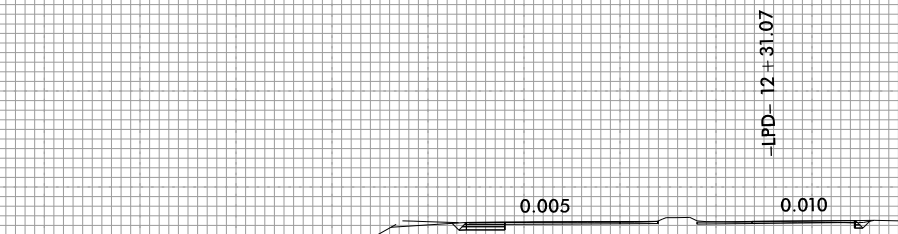

14 + 00.00

90 90


80 80

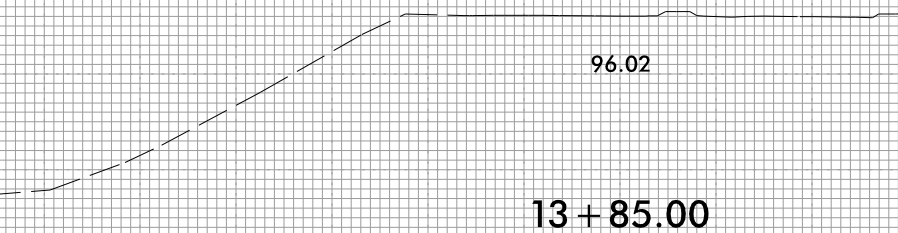

13 + 85.00

90 90

80 80

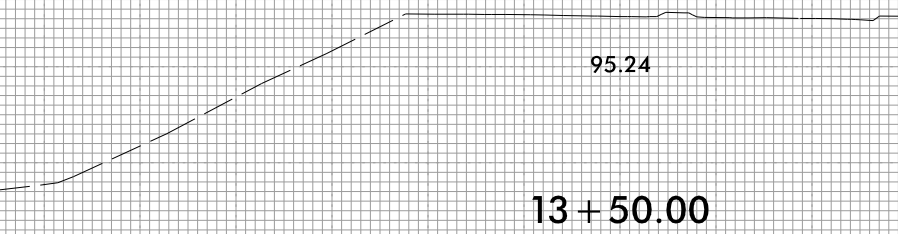

13 + 50.00

-RPD-

150 140 130 120 110 100 90 80 70 60 50 40 30 20 10 0 10 20 30 40 50 60 70 80 90 100 110 120 130 140 150