


PAVEMENT SCHEDULE

WBS 2022CPT.04.15.10641,
2022CPT.04.15.20641


SHEET 8

C2	ASPHALT CONCRETE SURFACE COURSE, S9.5B, AT AN AVERAGE RATE OF 165 LBS PER SQ YD (1.5")
----	--

M1	1.5" MILLING
----	--------------

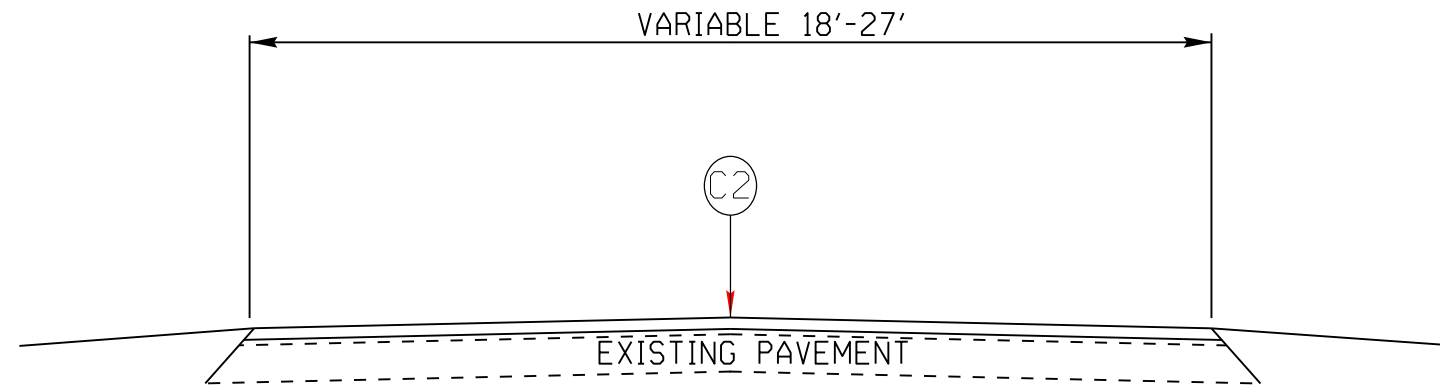

TYPICAL NO.1

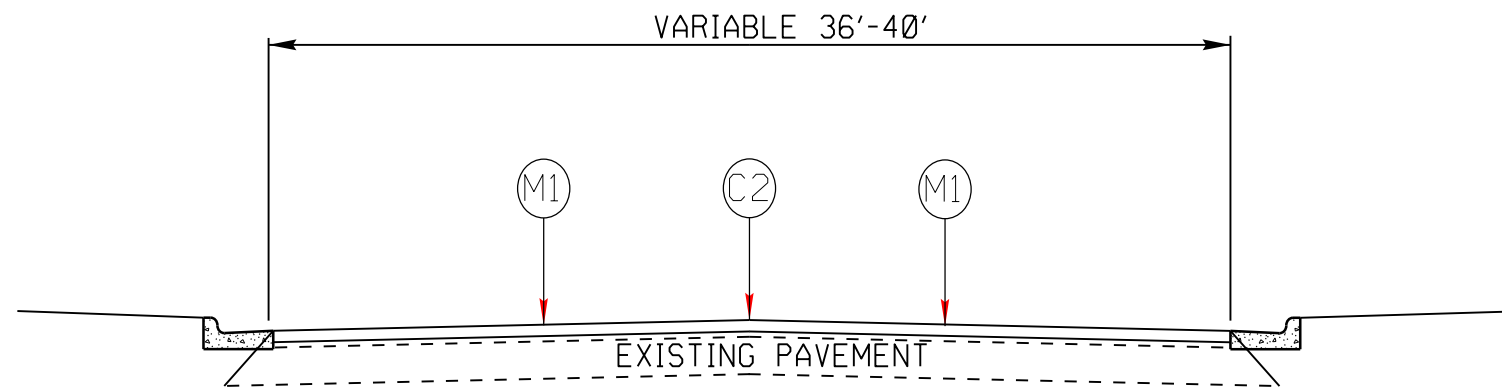

TYPICAL NO.2