

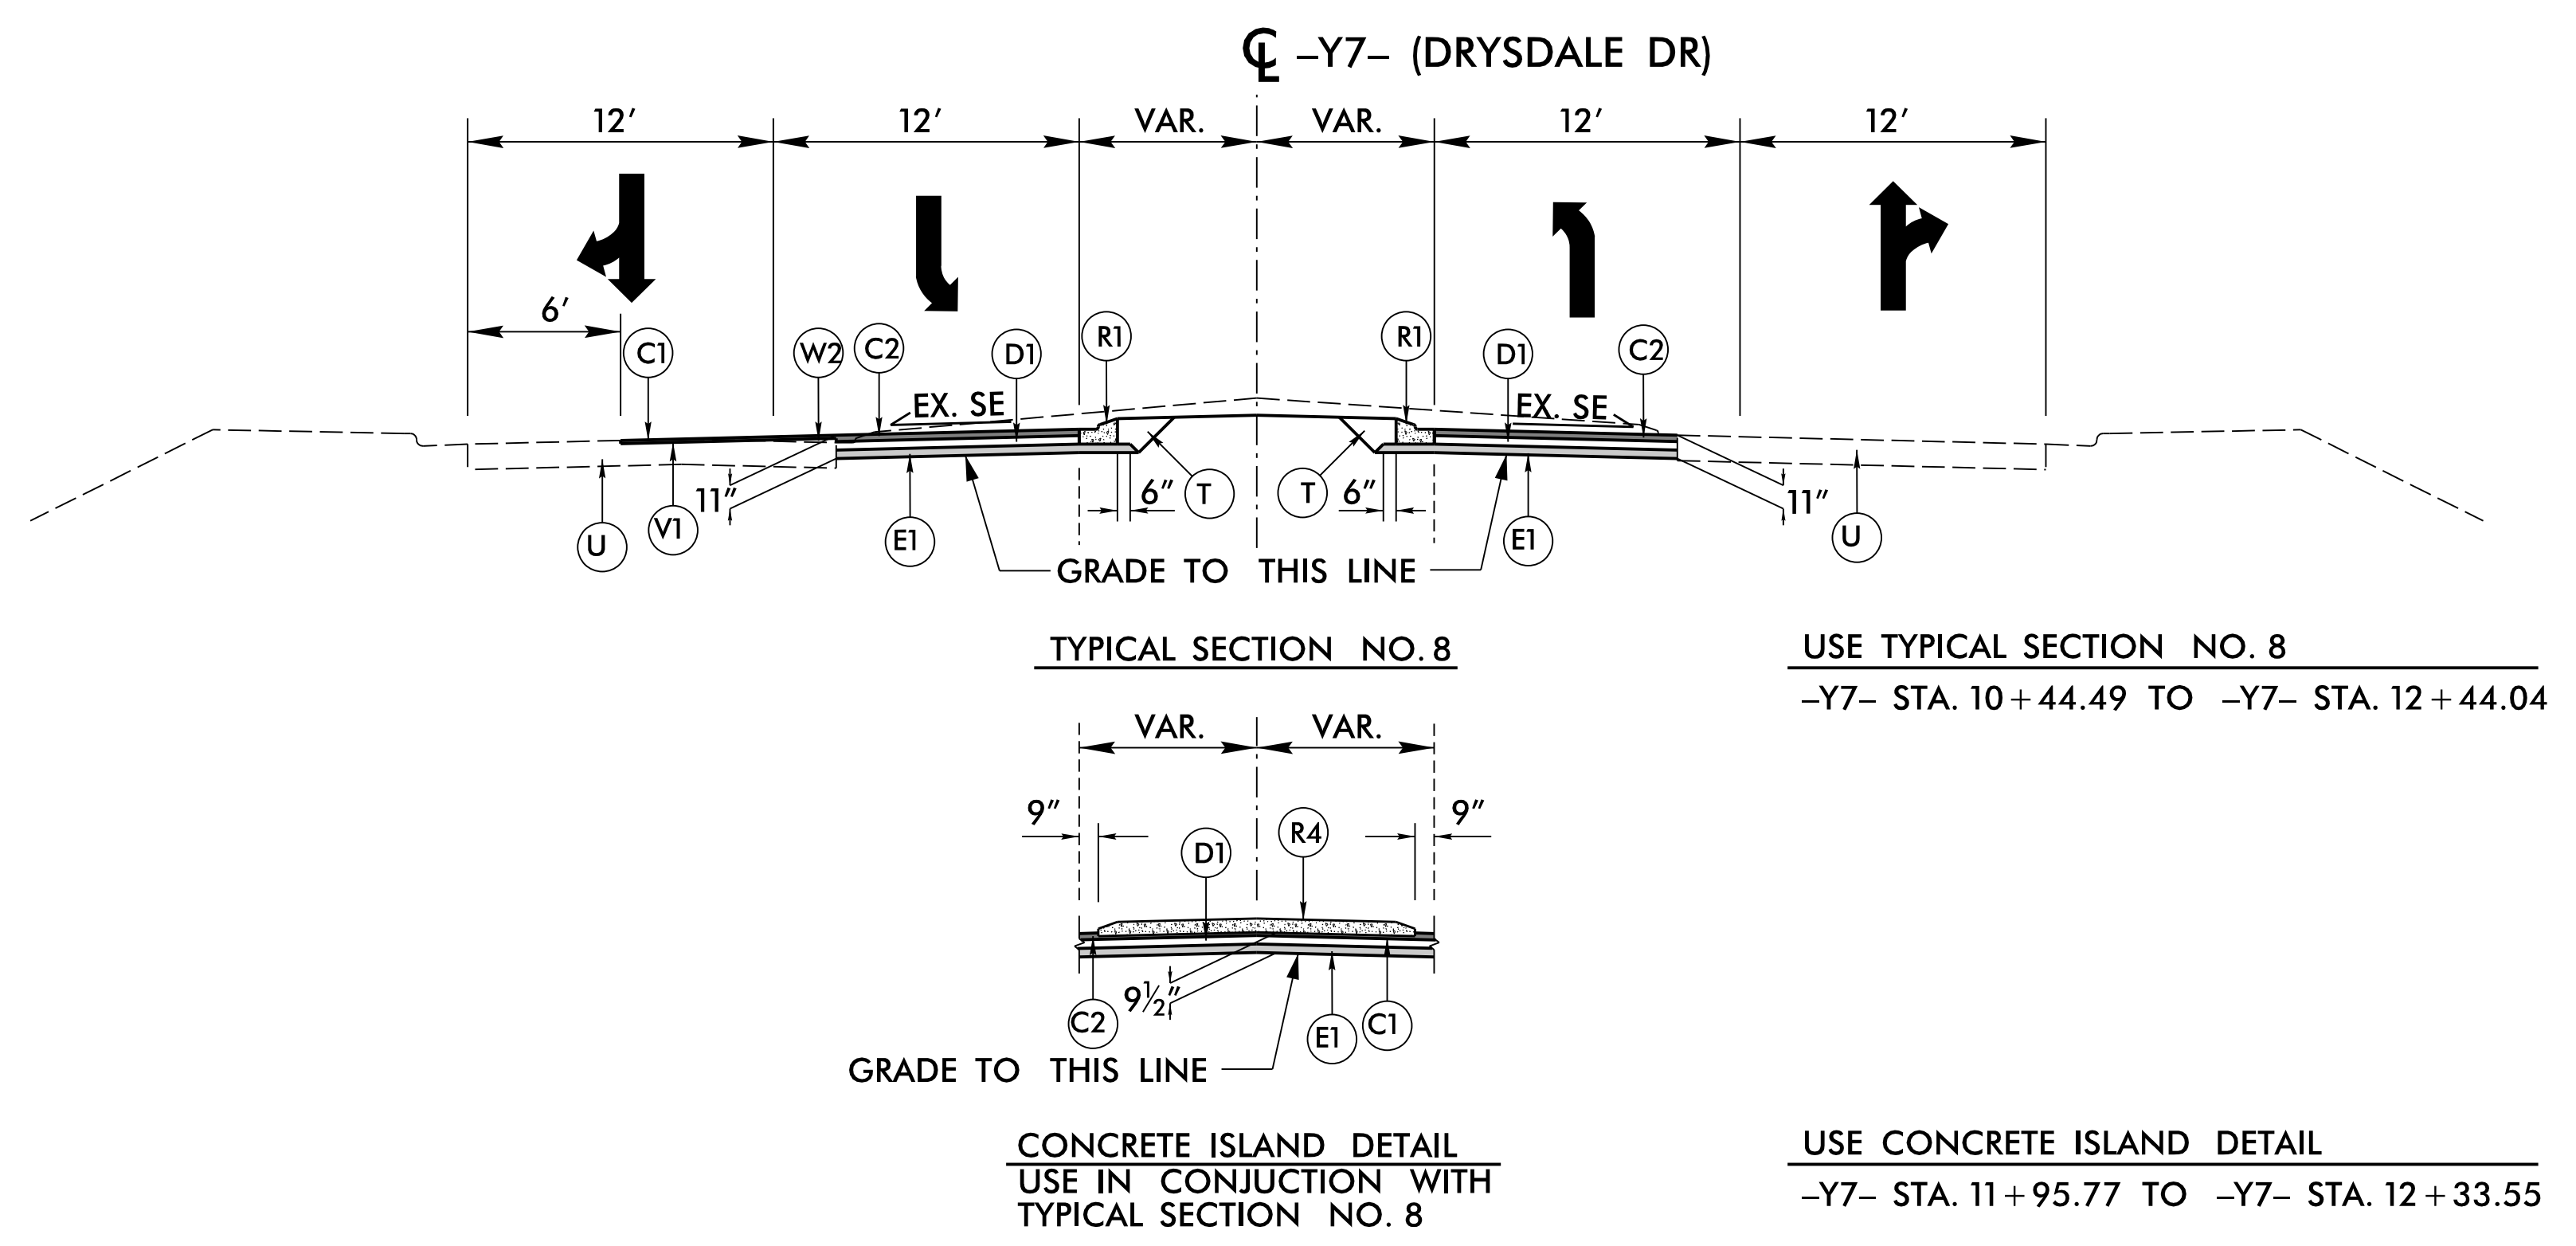
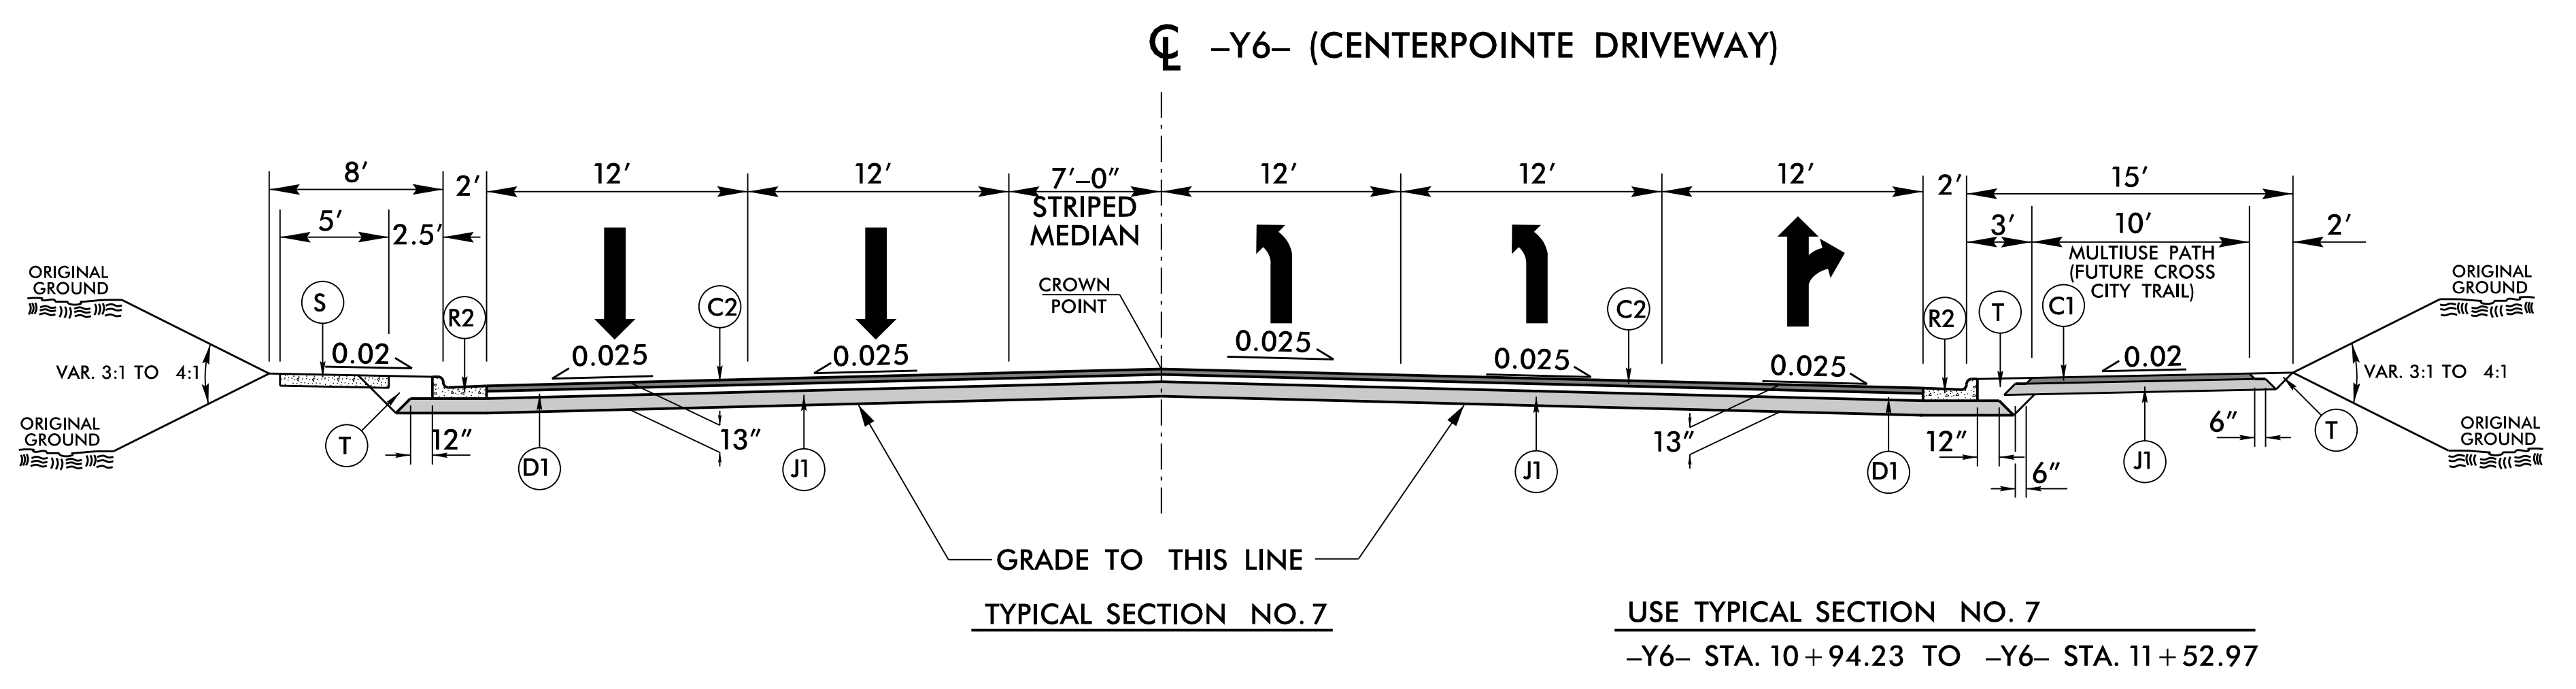


6/2/2021

PROJECT REFERENCE NO. <b>U-5710A</b>	SHEET NO. <b>2A-4</b>
ROADWAY DESIGN ENGINEER 	PAVEMENT DESIGN ENGINEER 
<b>DOCUMENT NOT CONSIDERED FINAL UNLESS ALL SIGNATURES COMPLETED</b>	
HDR Engineering, Inc. of the Carolinas 555 Fayetteville St. Suite 900 Raleigh, N.C. 27601 N.C.B.E.L.S. License Number: F-0116	

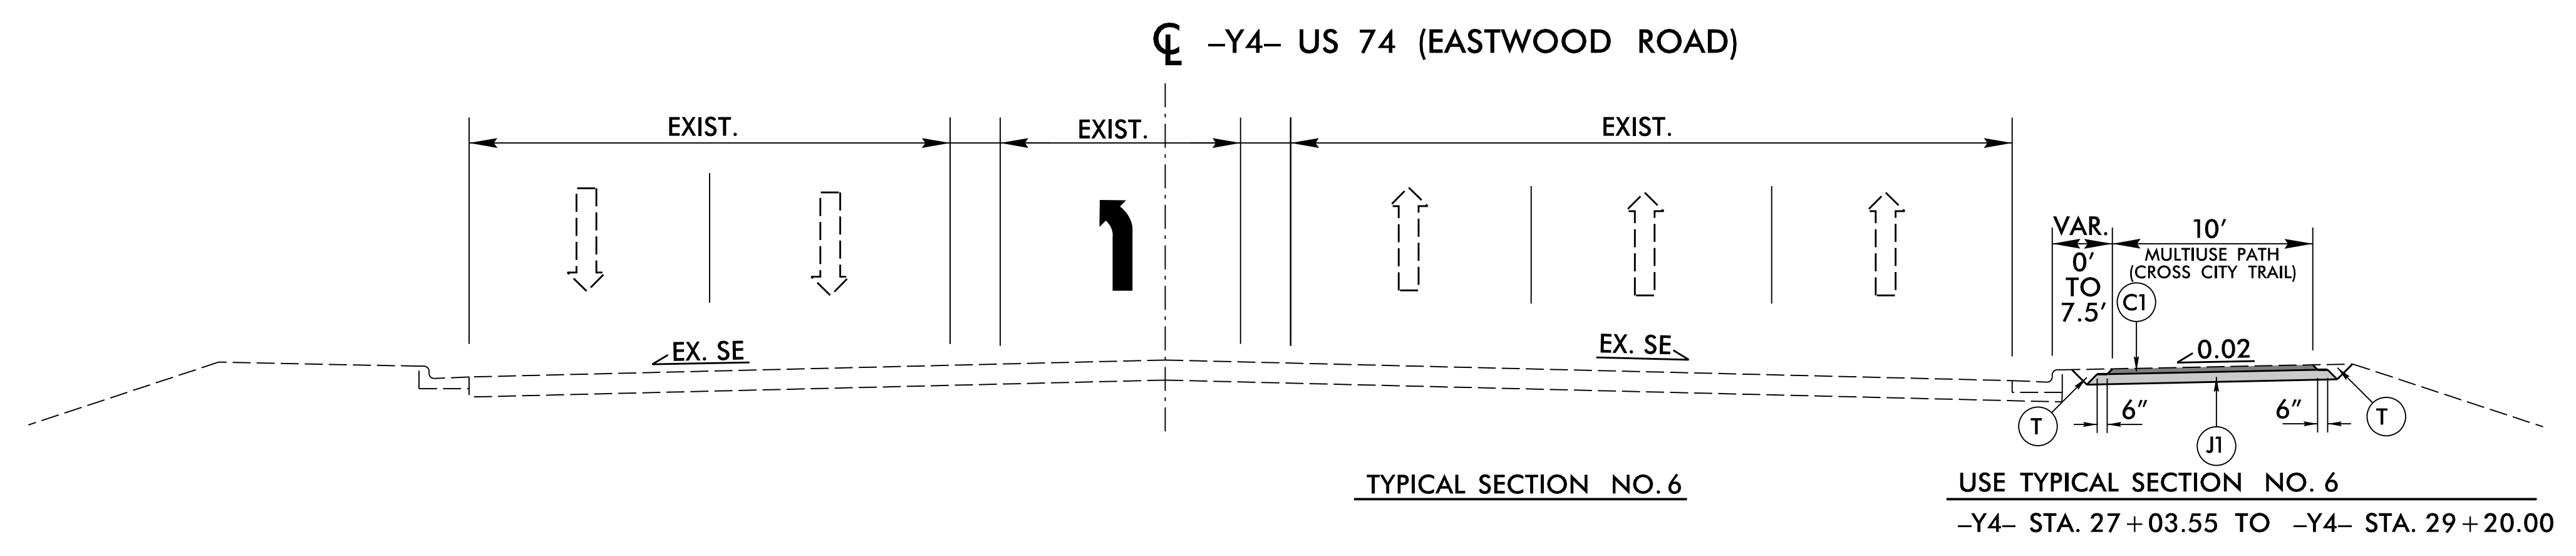

PAVEMENT SCHEDULE	
C1	1.5" S9.5B
C2	3" S9.5B
C3	VAR. S9.5B
D1	4" I19.0C
D2	VAR. I19.0C
E1	4" B25.0C
J1	6" ABC
J2	8" ABC
R1	1'-6" CURB & GUTTER
R2	2'-6" CURB & GUTTER
R3	SPECIAL VALLEY GUTTER
R4	5" MONO. CONC. ISLAND
S	4" CONC. SIDEWALK
T	EARTH MATERIAL
U	EXIST. PAVEMENT
V1	VAR. DEPTH MILLING
W	VAR. DEPTH ASPHALT

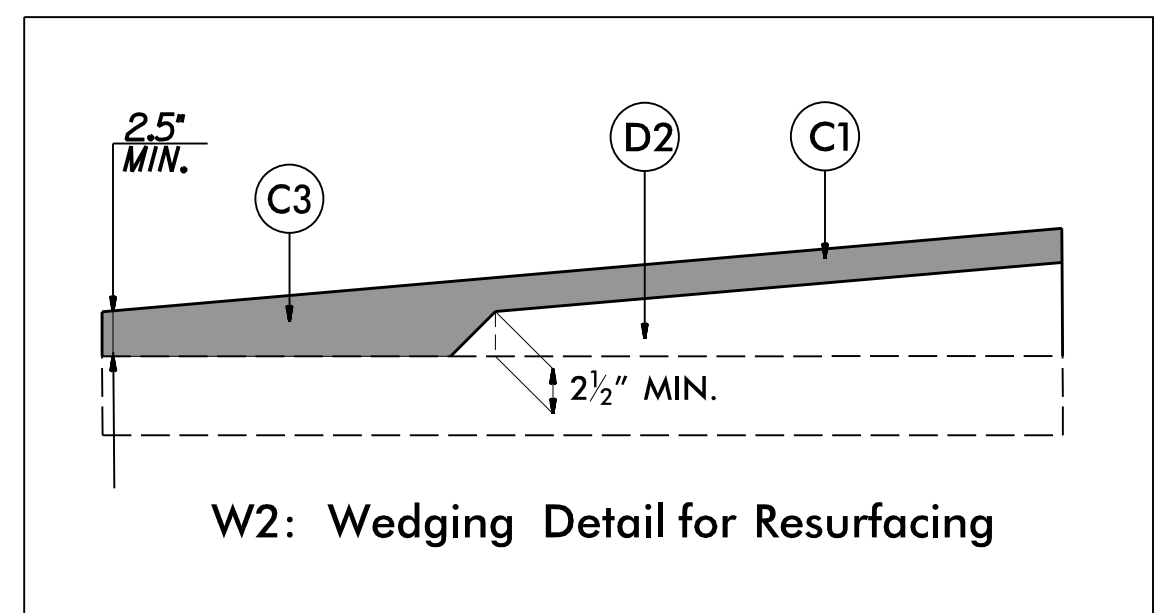

PLOT DRIVER: NCDOT\_color\_eng\_50.plt      PENTABLE: NCDOT\_pshpfl\_conventional.tbl  
 USER: CHARRIS      DATE: 12/9/2021      TIME: 10:26:41 AM  
 FILE: North\_Carolina\_Dept\_of\_Transportation\2014\_16\_Planning\_Design\LSA\U-5710\_TO\_4\_c\06\_00\_Project\_Engineering\_and\_Design\U-5710A\_Roadway\Proj\U5710A\_RDY\_TYP.dgn

REVISIONS