


INPUT PAGE 2 ASSIGNMENT PROGRAMMING DETAIL FOR ALTERNATE PHASING - LOOP 3A

(program controller as shown below)

- NOTES: 1. THIS PROGRAMMING APPLIES FOR INPUT PAGE 2 ONLY. INPUT PAGE 1 WILL USE STANDARD DEFAULT SETTINGS. THIS PROGRAMMING IS NECESSARY FOR PROPER DETECTOR OPERATION DURING ALTERNATE PHASING OPERATION.
2. THIS PROGRAMMING REASSIGNS DETECTOR 53 TO INPUT #20 SO THAT THE DELAY ON LOOP 3A CAN BE REDUCED FROM 10 SECONDS TO 0 SECONDS.

FROM MAIN MENU PRESS '5' (INPUTS), THEN PRESS 'NEXT' TO GET TO INPUT PAGE '2'. PRESS THE '+' KEY UNTIL INPUT 20 IS REACHED.

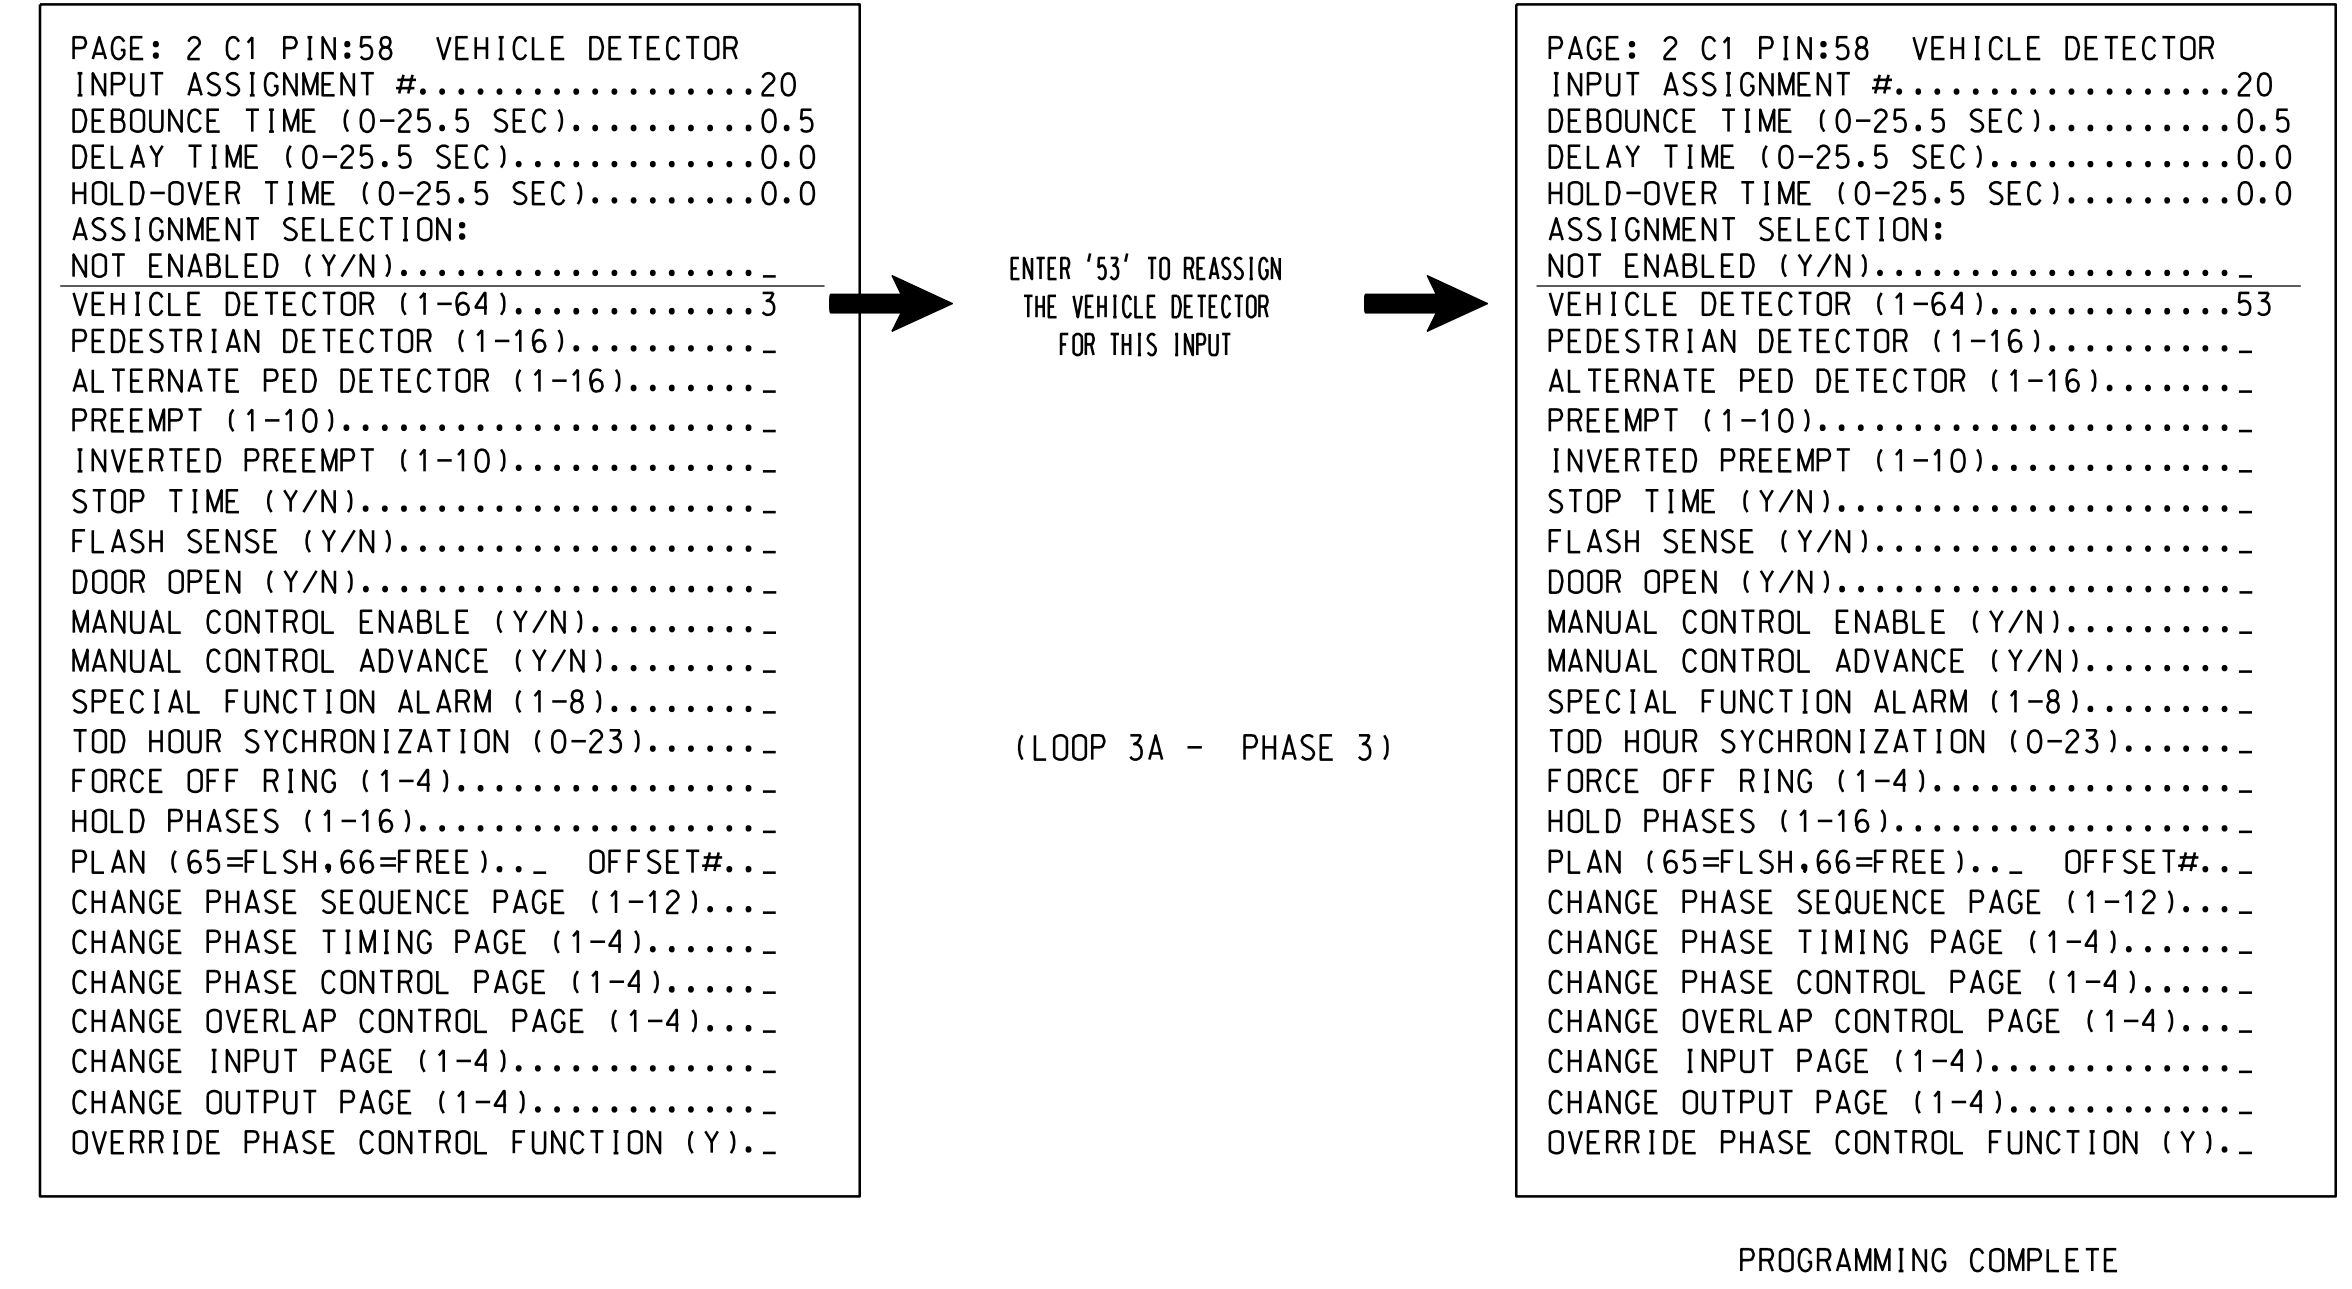


SPECIAL DETECTOR PROGRAMMING DETAIL - LOOP 3A (ALT.)

(program controller as shown below)

FROM MAIN MENU PRESS '7' (DETECTORS), THEN PRESS '1' FOR VEHICLE DETECTORS. PRESS THE '-' KEY TO GET TO VEHICLE DETECTOR #53.

NOTE: DETECTOR IS PROGRAMMED PER THE INPUT FILE CONNECTION AND PROGRAMMING CHART SHOWN ON SHEET 1.

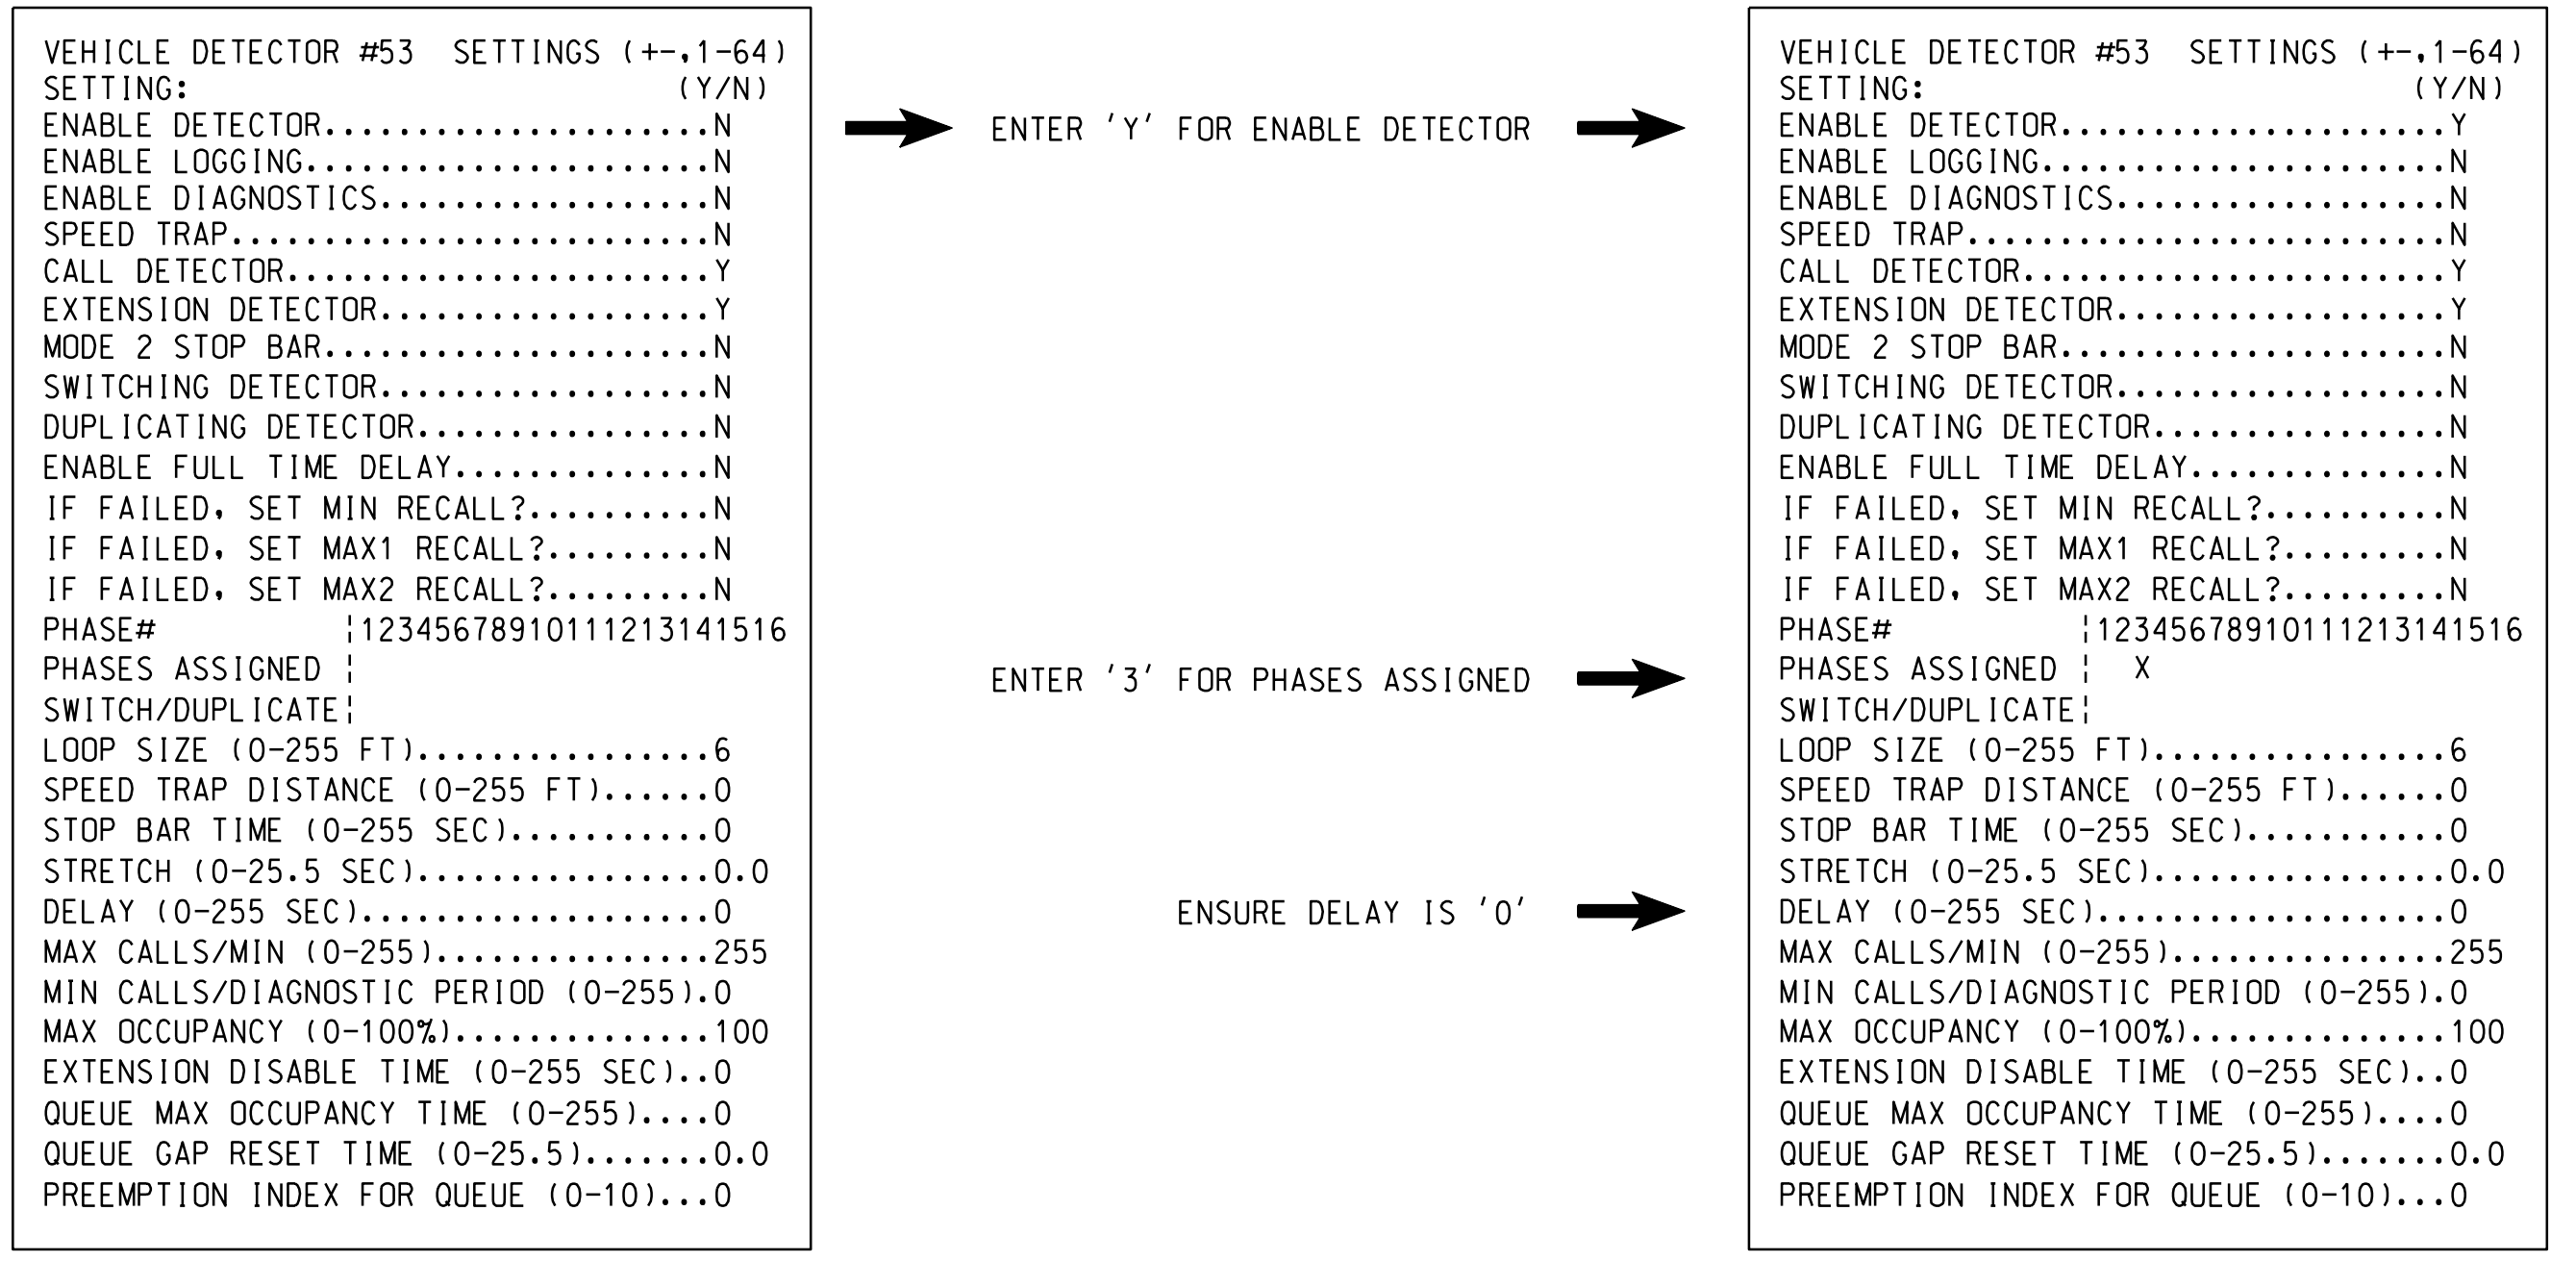

THIS ELECTRICAL DETAIL IS FOR THE SIGNAL DESIGN: 03-1153
DESIGNED: Nov 2021
SEALED: 11/08/2021
REVISED: N/A

Electrical Detail Sheet 3 of 4

ELECTRICAL AND PROGRAMMING DETAILS FOR:

750 N. Greenfield Pkwy, Garner, NC 27529

US 74 (Eastwood Road) at Drysdale Drive	
Division 3 New Hanover County Wilmington	
PLAN DATE: November 2021	REVIEWED BY: WJ Hamilton
PREPARED BY: A. Andrews	RKA PROJ. NO: 19258 (040)
REVISIONS	INIT. DATE

DOCUMENT NOT CONSIDERED FINAL UNLESS ALL SIGNATURES COMPLETED

SEAL

11/08/2021
DATE

SIG. INVENTORY NO. 03-1153

RAMEY KEMP ASSOCIATES
8908 Farrington Place Raleigh, North Carolina 27609
Phone: 919-872-6115 | www.rameykemp.com | NC License No. C-20910