
DocuSign Envelope ID: BC993C83-7488-4378-9D99-61583583DEA0

PROJECT REFERENCE NO. U-5710A

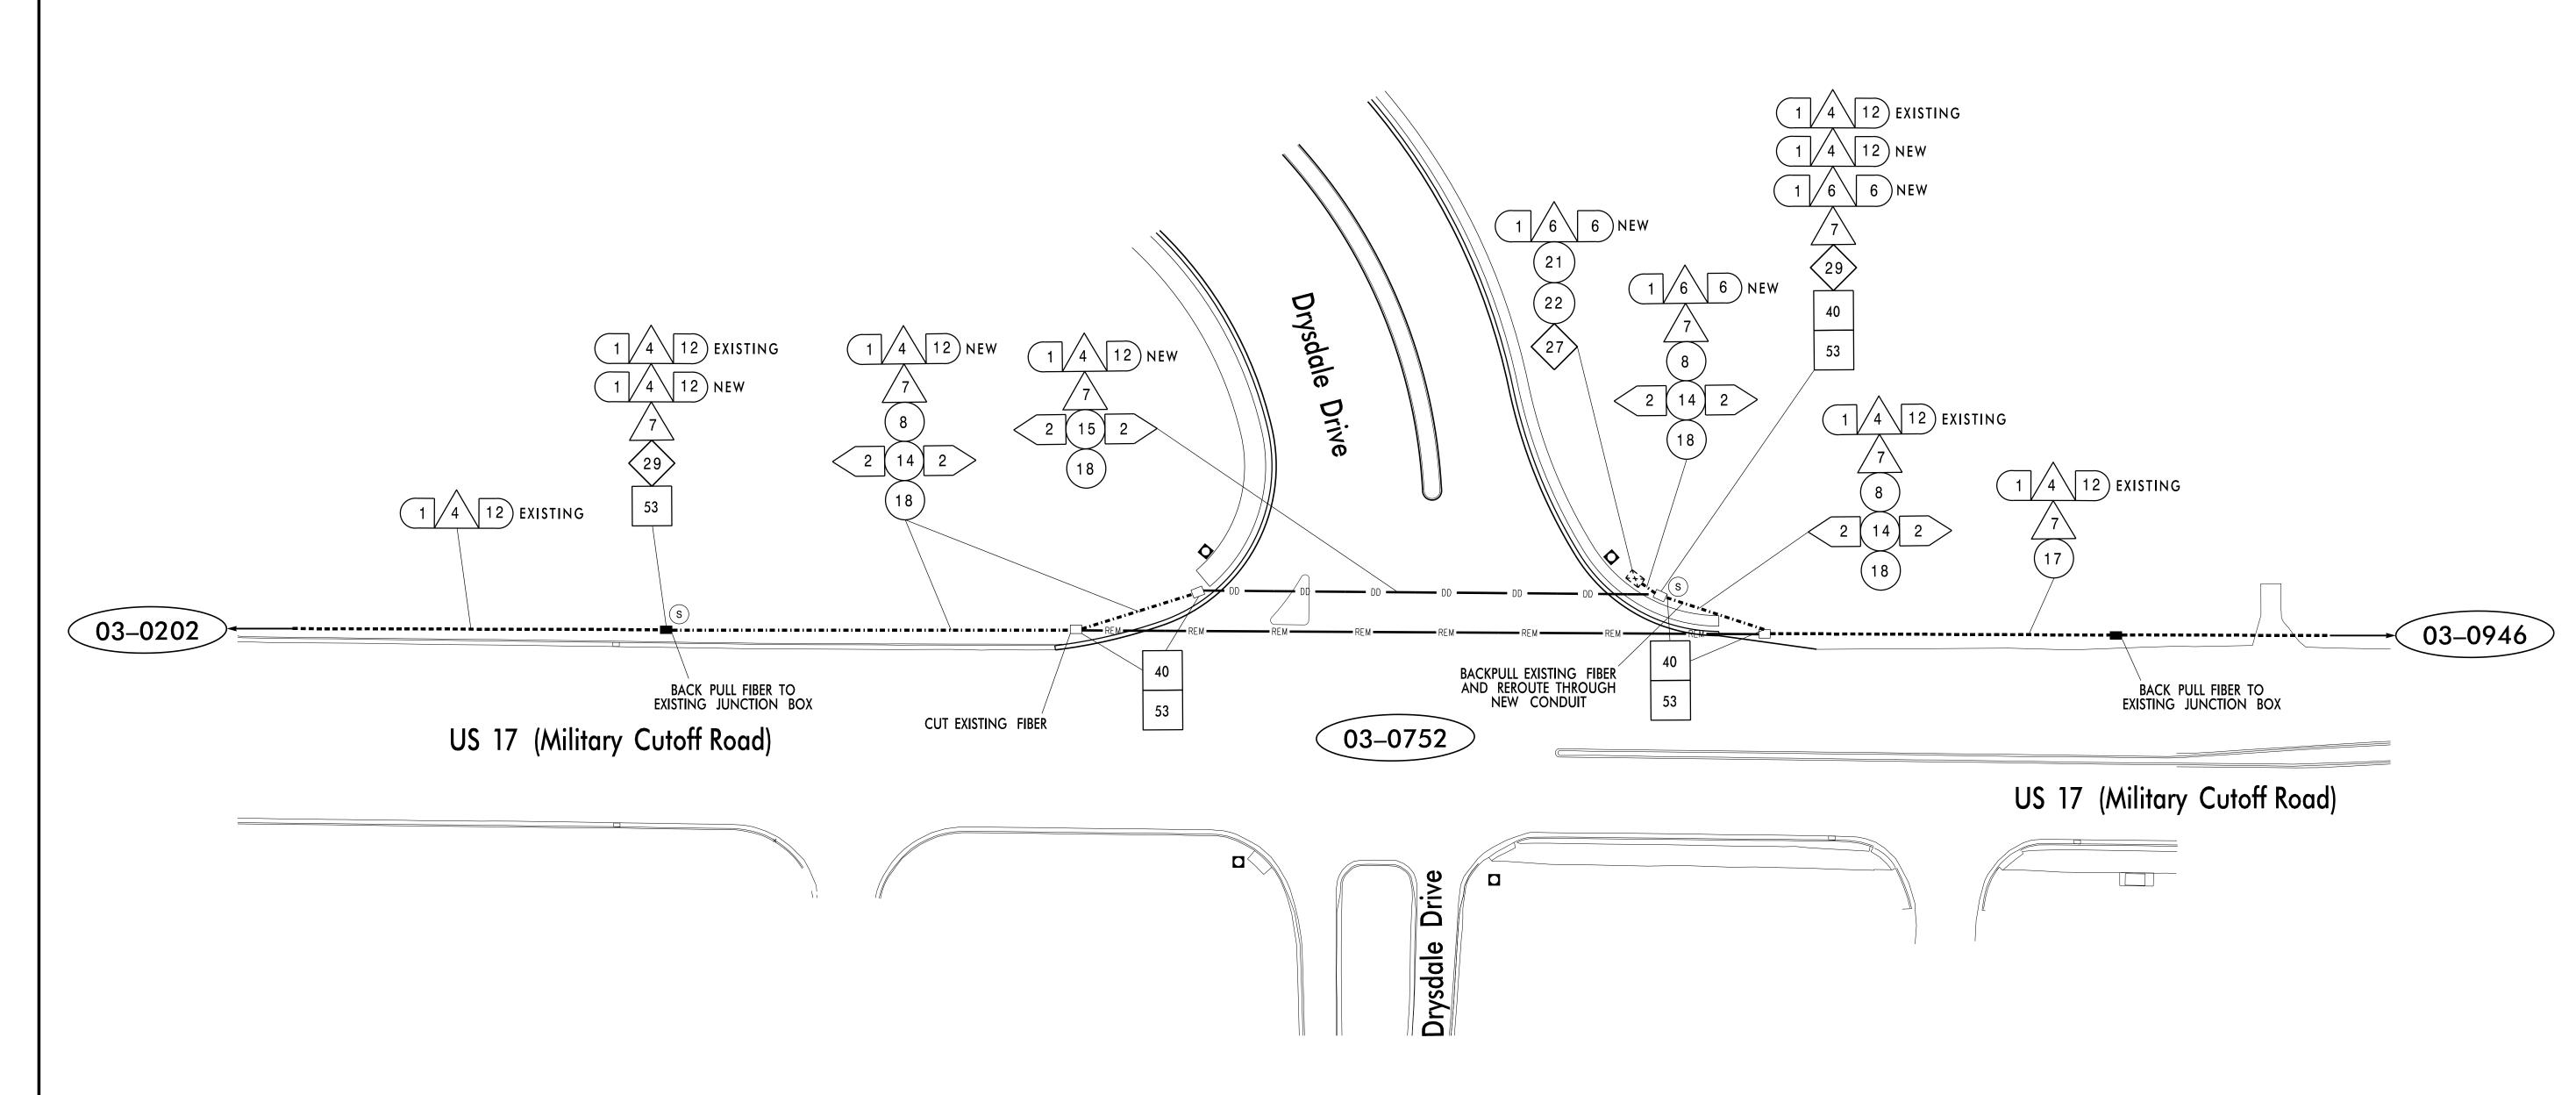

NOTES:

1) NOTIFY THE CITY OF WILMINGTON SIGNAL SYSTEMS ENGINEER, DENYS VIELKANOWITZ, AT 910–341–4676 FIVE (5) DAYS PRIOR TO BEGINNING WORK ON SIGNAL SYSTEM COMMUNICATIONS CABLE. NOTIFY THE CITY OF WILMINGTON SIGNAL SYSTEMS ENGINEER AFTER ALL WORK IS PERFORMED TO ENSURE THAT ALL FIBER CIRCUITS ARE FUNCTIONING PROPERLY. ALL WORK IS NOT COMPLETE UNTIL THE SIGNAL SYSTEM IS BACK UP AND OPERATIONAL.

2) RESTORE COMMUNICATIONS WITHIN 24 HOURS IF THE FIBER OPTIC CABLE IS CUT OR NOT COMMUNICATING PROPERLY DURING CONSTRUCTION.

3) CONTRACTOR TO RECORD EXISTING SPLICE ARRANGEMENT FOR COMPARISON TO THE SUPPLIED SPLICE DETAILS. IF DISCREPANCIES EXIST, CONTACT THE ENGINEER TO DETERMINE HOW TO PROCEED WITH RESPLICING. PROVIDE AS-BUILT PLANS TO THE ENGINEER IF FINAL SPLICE ARRANGEMENT DIFFERS FROM THE SUPPLIED SPLICE DETAILS.

4) CONTRACTOR SHALL ENSURE THAT SYSTEM DOWN TIME IS MINIMIZED DURING SPLICING OF NEW FIBER.

5) ALL JUNCTION BOX LIDS TO READ "NCDOT FIBER OPTIC CABLE"




1"=40'

5808 Faringdon Place Raleigh, North Carolina 27609
Phone: 919-872-5115 | www.rameykemp.com | NC License No. 6

Drysdale Drive at US 17 (Military Cutoff Road)

Division 3 New Hanover County PLAN DATE: November 2021 REVIEWED BY: WJ Hamilton RKA PROJ. No.: 19258 (041)

Cable Routing Plan Wilmington INIT.

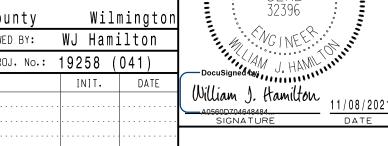

DOCUMENT NOT CONSIDERED

FINAL UNLESS ALL

SIGNATURES COMPLETED