


**NEW SPLICE ENCLOSURE  
SOUTH OF 03-0752 US 17 (MILITARY  
CUTOFF ROAD) AT DRYSDALE DRIVE**

Notes:  
Unused fibers left coiled and stored in splice tray/enclosure.  
Unused Buffer Tubes left coiled and stored in splice tray/enclosure.

LEGEND  
X = FUSION SPLICE

- COLOR CODE  
TIA/EIA 598-A
- (1) BLUE
  - (2) ORANGE
  - (3) GREEN
  - (4) BROWN
  - (5) SLATE
  - (6) WHITE

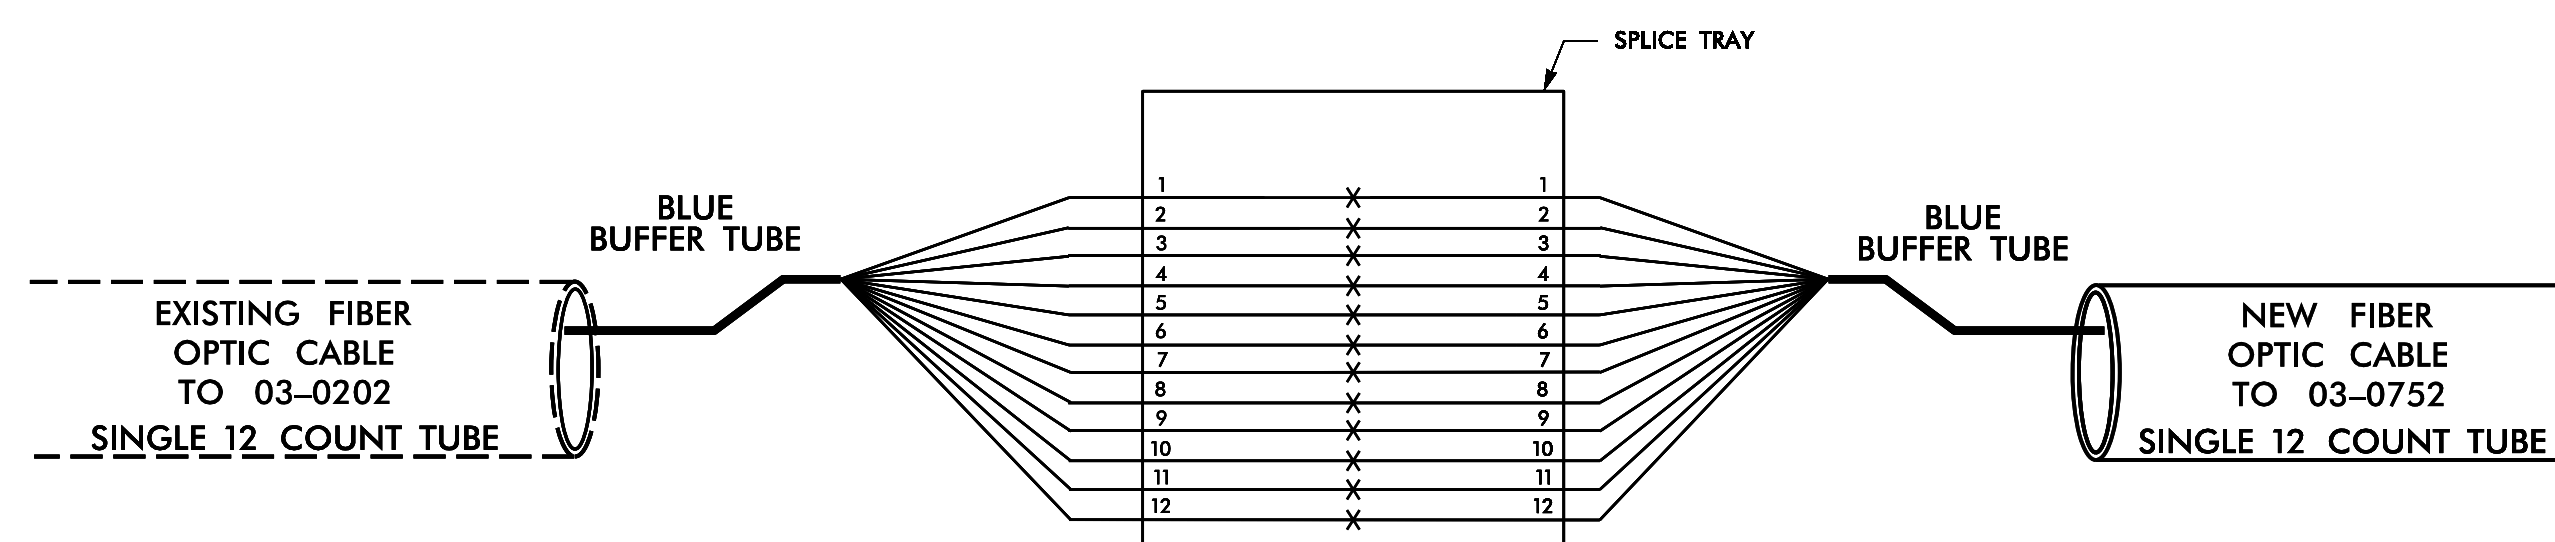


**US 17 (MILITARY CUTOFF ROAD)  
AT  
DRYSDALE DRIVE  
SIG. INV. # 03-0752**

Notes:  
Unused fibers left coiled and stored in splice tray/enclosure.  
Unused Buffer Tubes left coiled and stored in splice tray/enclosure.

LEGEND  
X = FUSION SPLICE

- COLOR CODE  
TIA/EIA 598-A
- (1) BLUE
  - (2) ORANGE
  - (3) GREEN
  - (4) BROWN
  - (5) SLATE
  - (6) WHITE

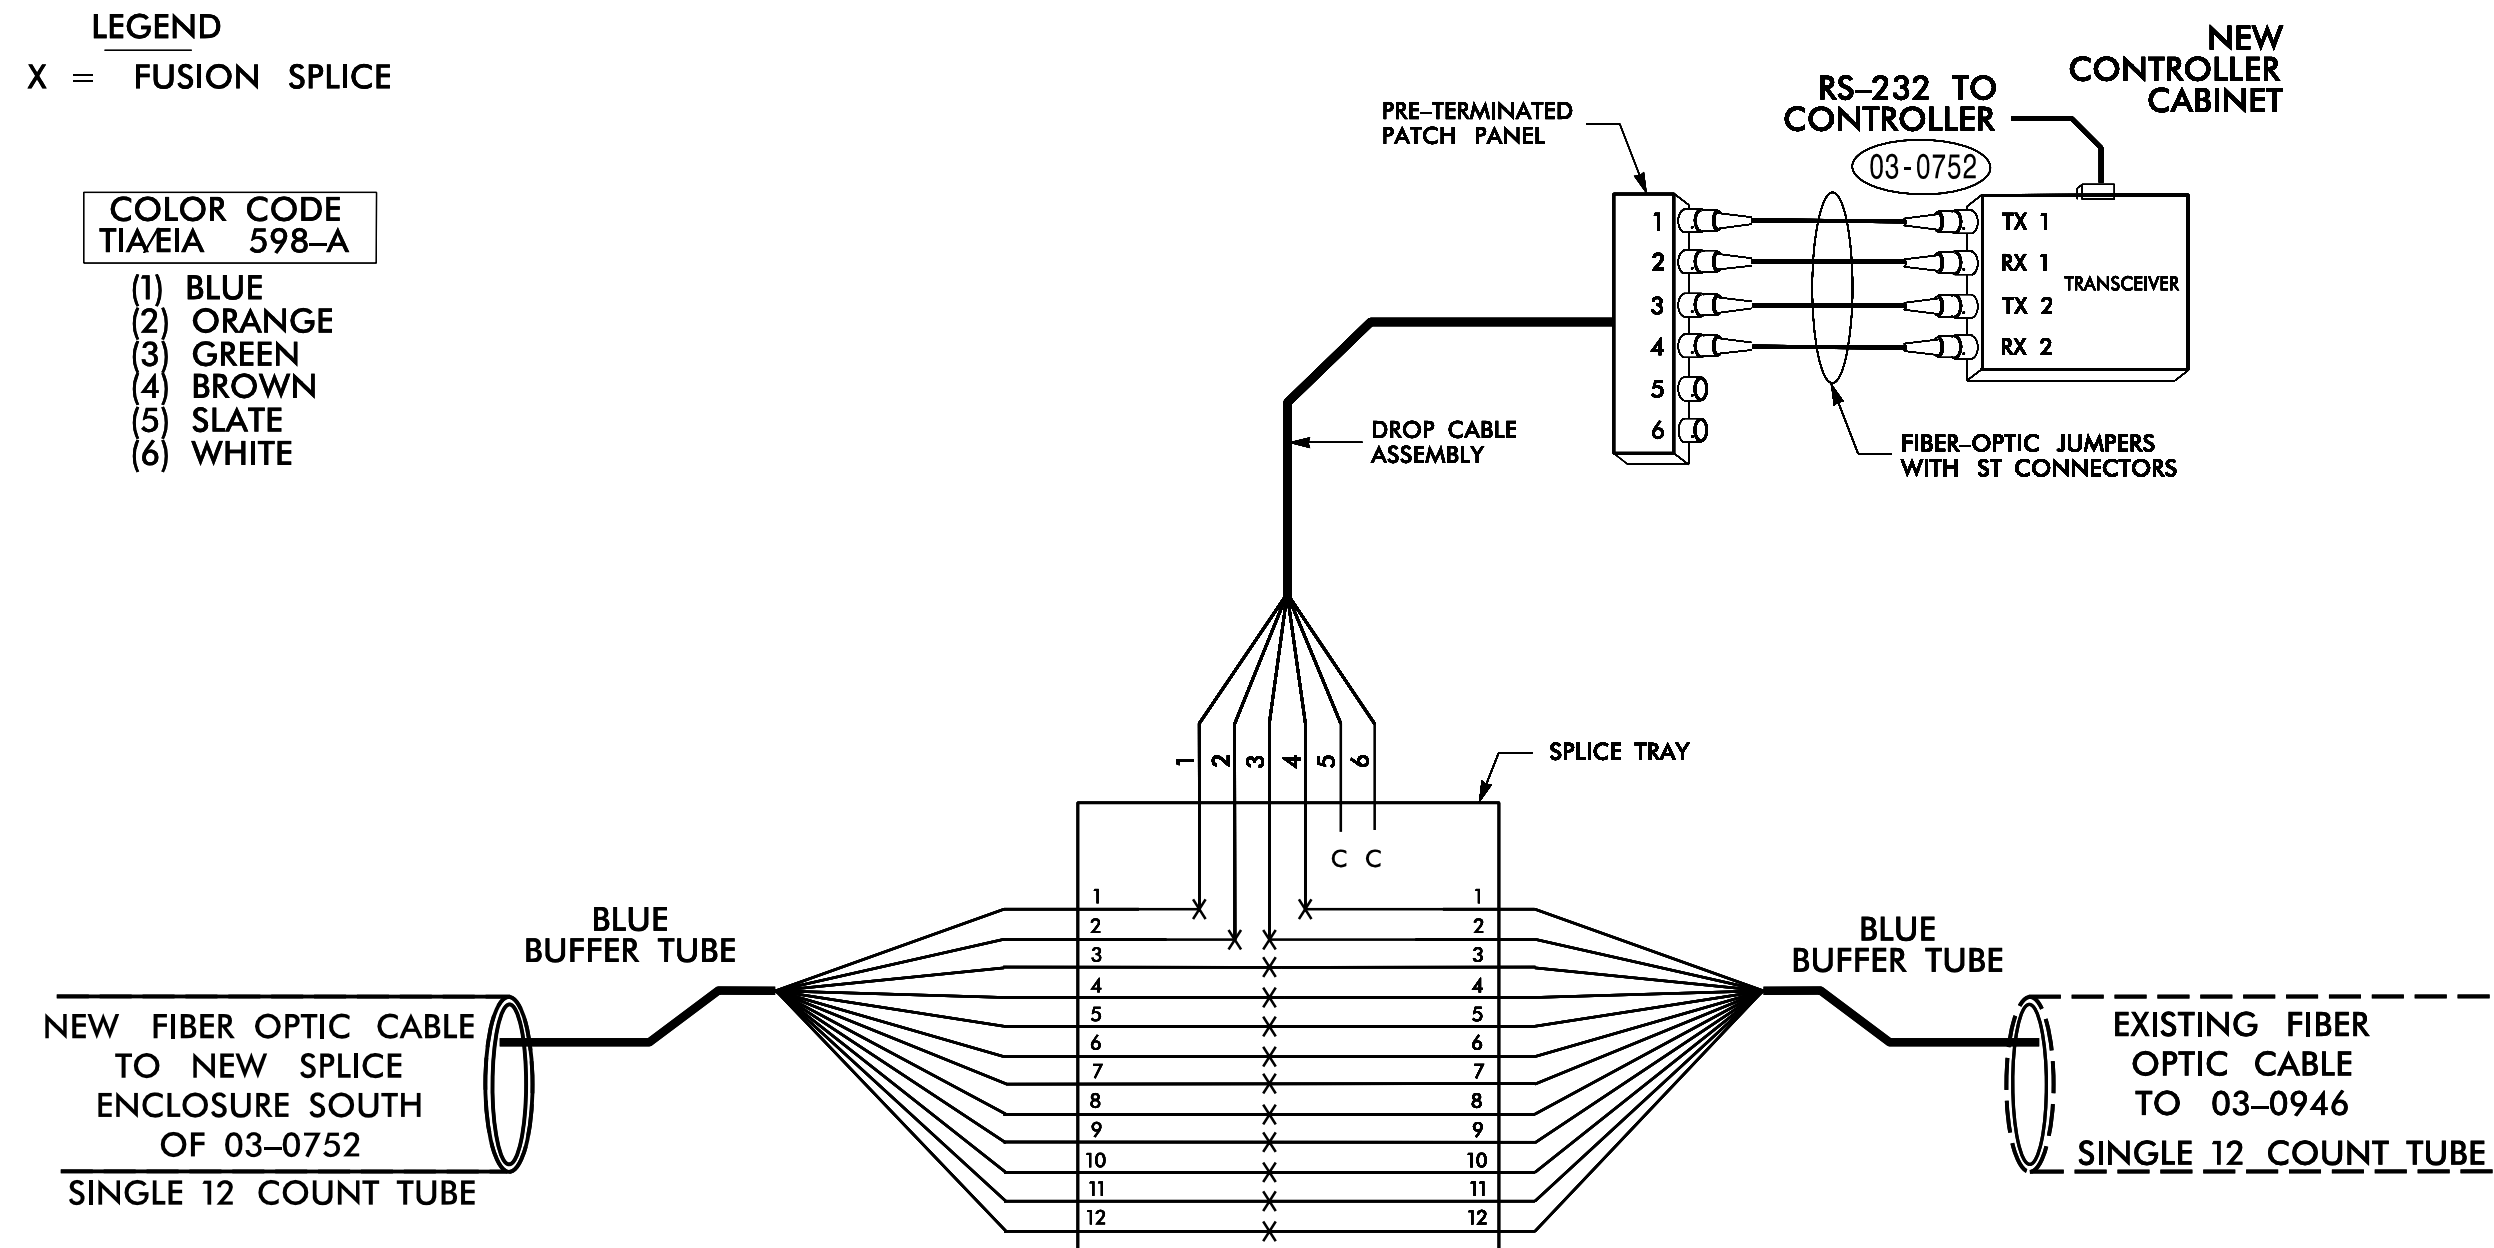

NOTES:

- 1) NOTIFY THE CITY OF WILMINGTON SIGNAL SYSTEMS ENGINEER, DENYS VIELKANOWITZ, AT 910-341-4676 FIVE (5) DAYS PRIOR TO BEGINNING WORK ON SIGNAL SYSTEM COMMUNICATIONS CABLE. NOTIFY THE CITY OF WILMINGTON SIGNAL SYSTEMS ENGINEER AFTER ALL WORK IS PERFORMED TO ENSURE THAT ALL FIBER CIRCUITS ARE FUNCTIONING PROPERLY. ALL WORK IS NOT COMPLETE UNTIL THE SIGNAL SYSTEM IS BACK UP AND OPERATIONAL.
- 2) CONTRACTOR TO RECORD EXISTING SPLICE ARRANGEMENT FOR COMPARISON TO THE SUPPLIED SPLICE DETAILS. IF DISCREPANCIES EXIST, CONTACT THE ENGINEER TO DETERMINE HOW TO PROCEED WITH RESPLICING. PROVIDE AS-BUILT PLANS TO THE ENGINEER IF FINAL SPLICE ARRANGEMENT DIFFERS FROM THE SUPPLIED SPLICE DETAILS.
- 3) INCLUDE ON THE COVER OF EACH SPLICE TRAY THE FOLLOWING: REFERENCE SECTION 1731 "FIBER OPTIC SPLICE ENCLOSURE"
  - 1) SPLICE LOCATION
  - 2) DATE
  - 3) COMPANY NAME
  - 4) NAME OF INDIVIDUAL PERFORMING THE SPLICING

PRIOR TO INSTALLING THE COVER ON THE SPLICE TRAY TAKE A DIGITAL PHOTOGRAPH SHOWING THE SPLICE TRAY AND INFORMATION SHOWN ABOVE (1-4) AND SUBMIT PHOTOGRAPH ALONG WITH OTDR TEST RESULTS.

4) CONTRACTOR SHALL ENSURE THAT SYSTEM DOWN TIME IS MINIMIZED DURING SPLICING OF NEW FIBER.



	<p>Splice Details</p>		<p>DOCUMENT NOT CONSIDERED FINAL UNLESS ALL SIGNATURES COMPLETED</p> <p>SEAL</p>
	<p>Division 3 New Hanover County Wilmington</p> <p>PLAN DATE: November 2021 REVIEWED BY: WJ Hamilton</p> <p>PREPARED BY: A. Andrews RKA PROJ. No.: 19258 (041)</p>	<p>SCALE</p> <p>0 N/A</p>	