
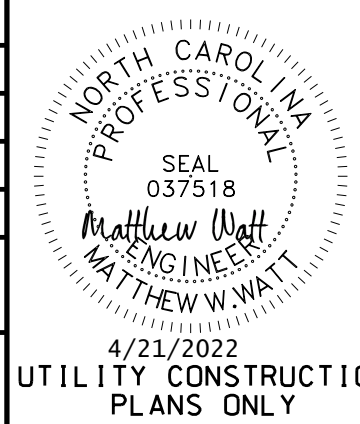
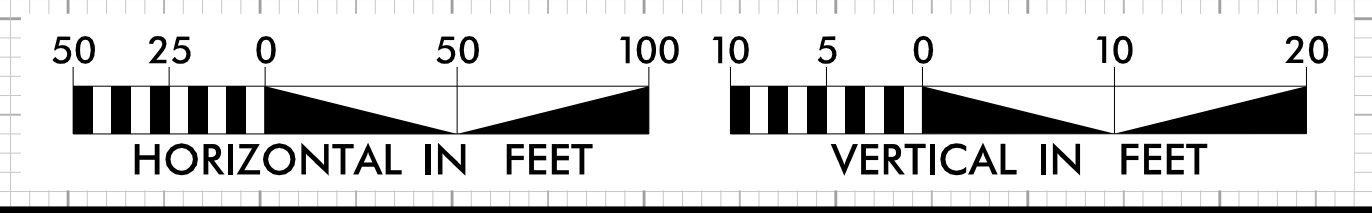
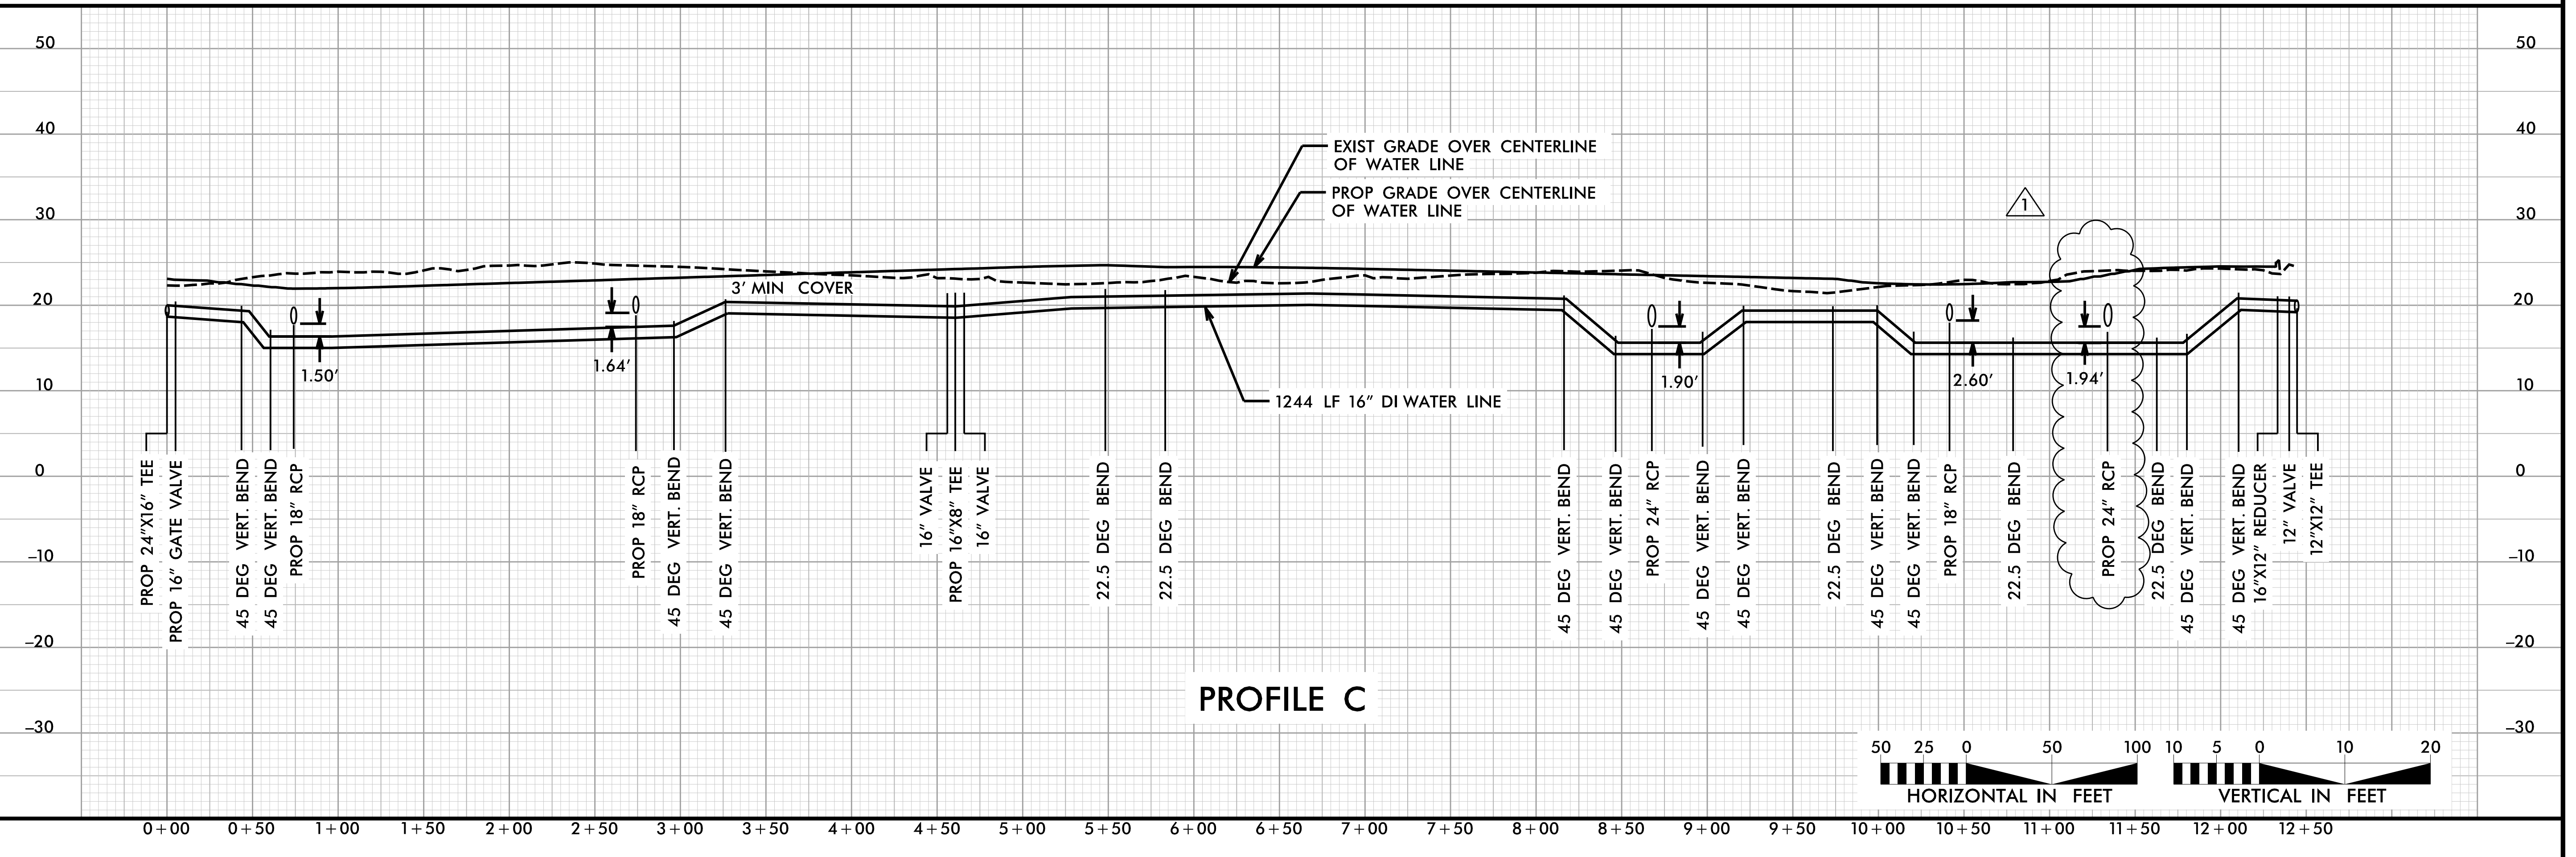
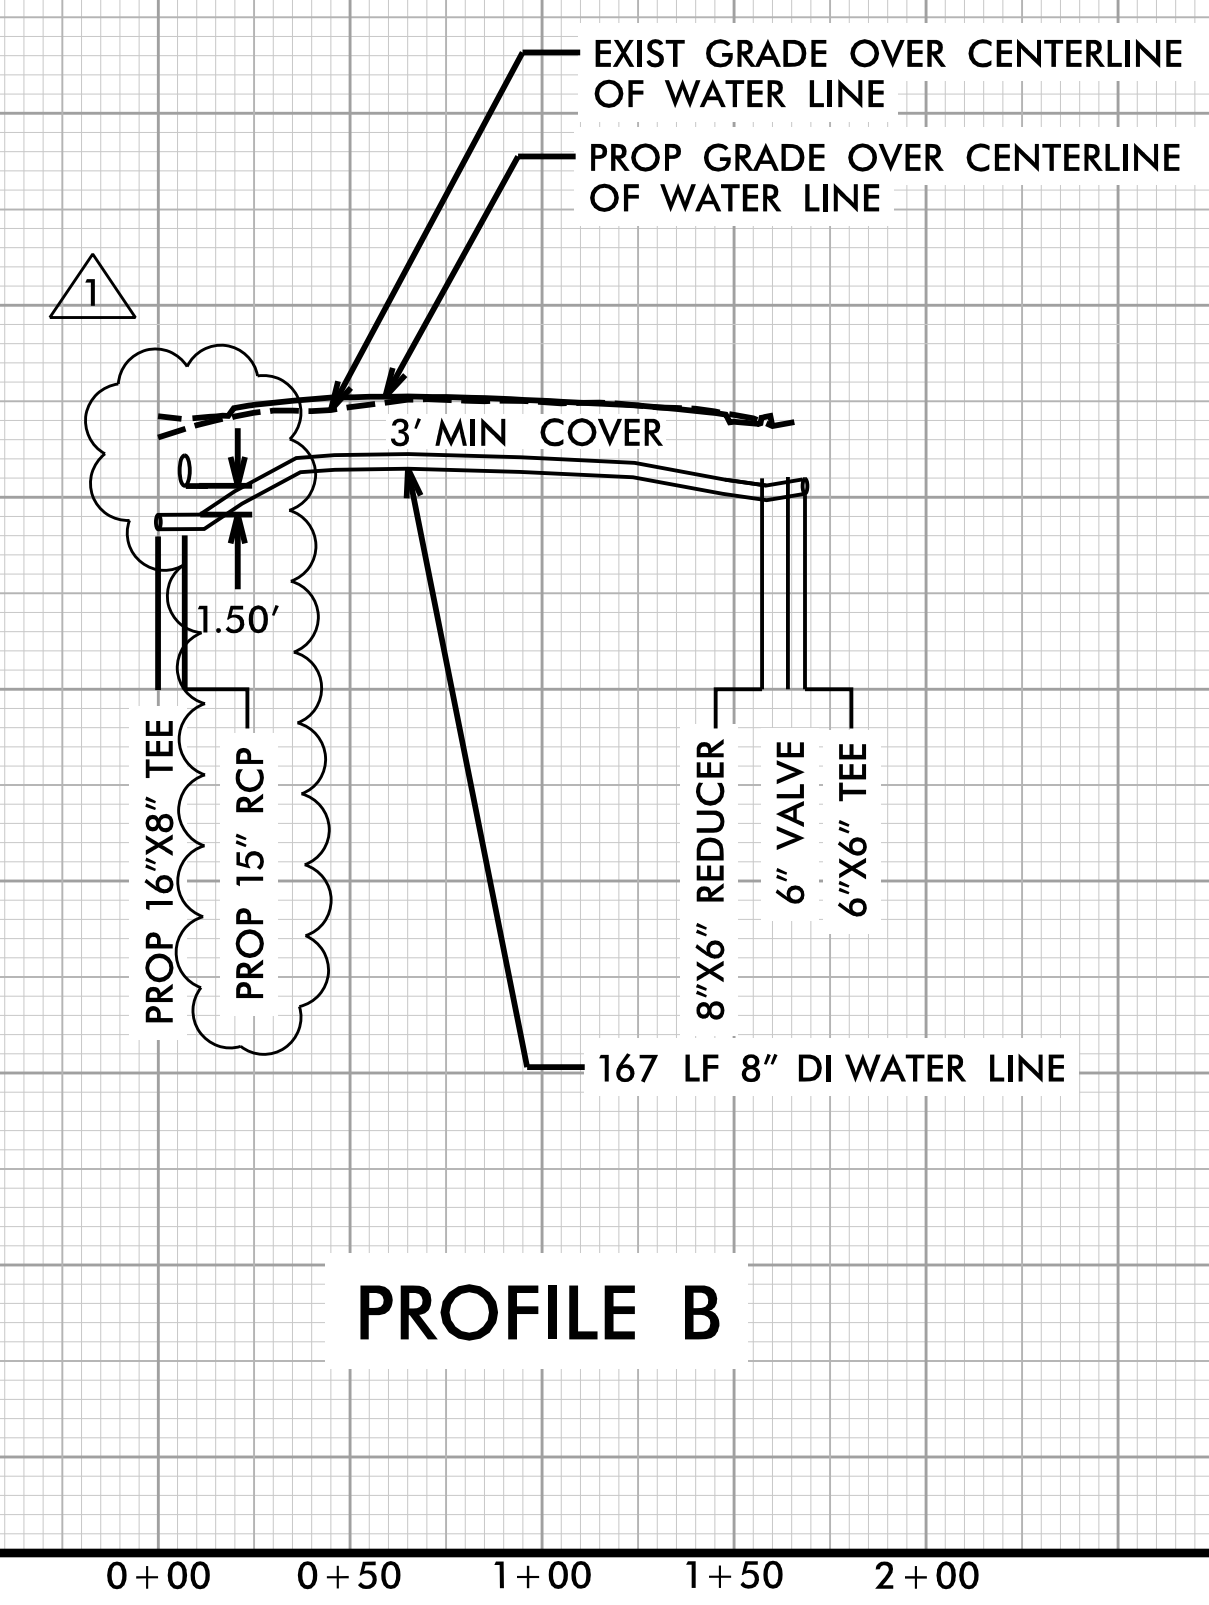


PROJECT REFERENCE NO.	SHEET NO.
U-5710A	UC-7
DESIGNED BY: MWW	
DRAWN BY: KSR	
CHECKED BY:	
APPROVED BY:	
REVISED: 4/23/21	
NORTH CAROLINA DEPARTMENT OF TRANSPORTATION UTILITIES ENGINEERING SECTION PHONE: (919) 707-6690 FAX: (919) 250-4151	
4/21/2022 UTILITY CONSTRUCTION PLANS ONLY	
DOCUMENT NOT CONSIDERED FINAL UNLESS ALL SIGNATURES COMPLETED	

HDR HDR Engineering, Inc. of the Carolinas
 555 Fayetteville St, Suite 900 Raleigh, N.C. 27601
 N.C.B.E.L.S. License Number: F-01116

UTILITY CONSTRUCTION

REVISIONS
 1 PROP. 15" RCP ADDED TO PROFILE B. PROP. 18" RCP CHANGED TO 24" RCP. REMOVED 24"x8" TEE. ADDED 24"x6" AND ADJUSTED LOCATION. ADJUSTED LOCATION OF 24" VALVE. ADDED NOTE FOR STRUCTURAL BRIDGING.

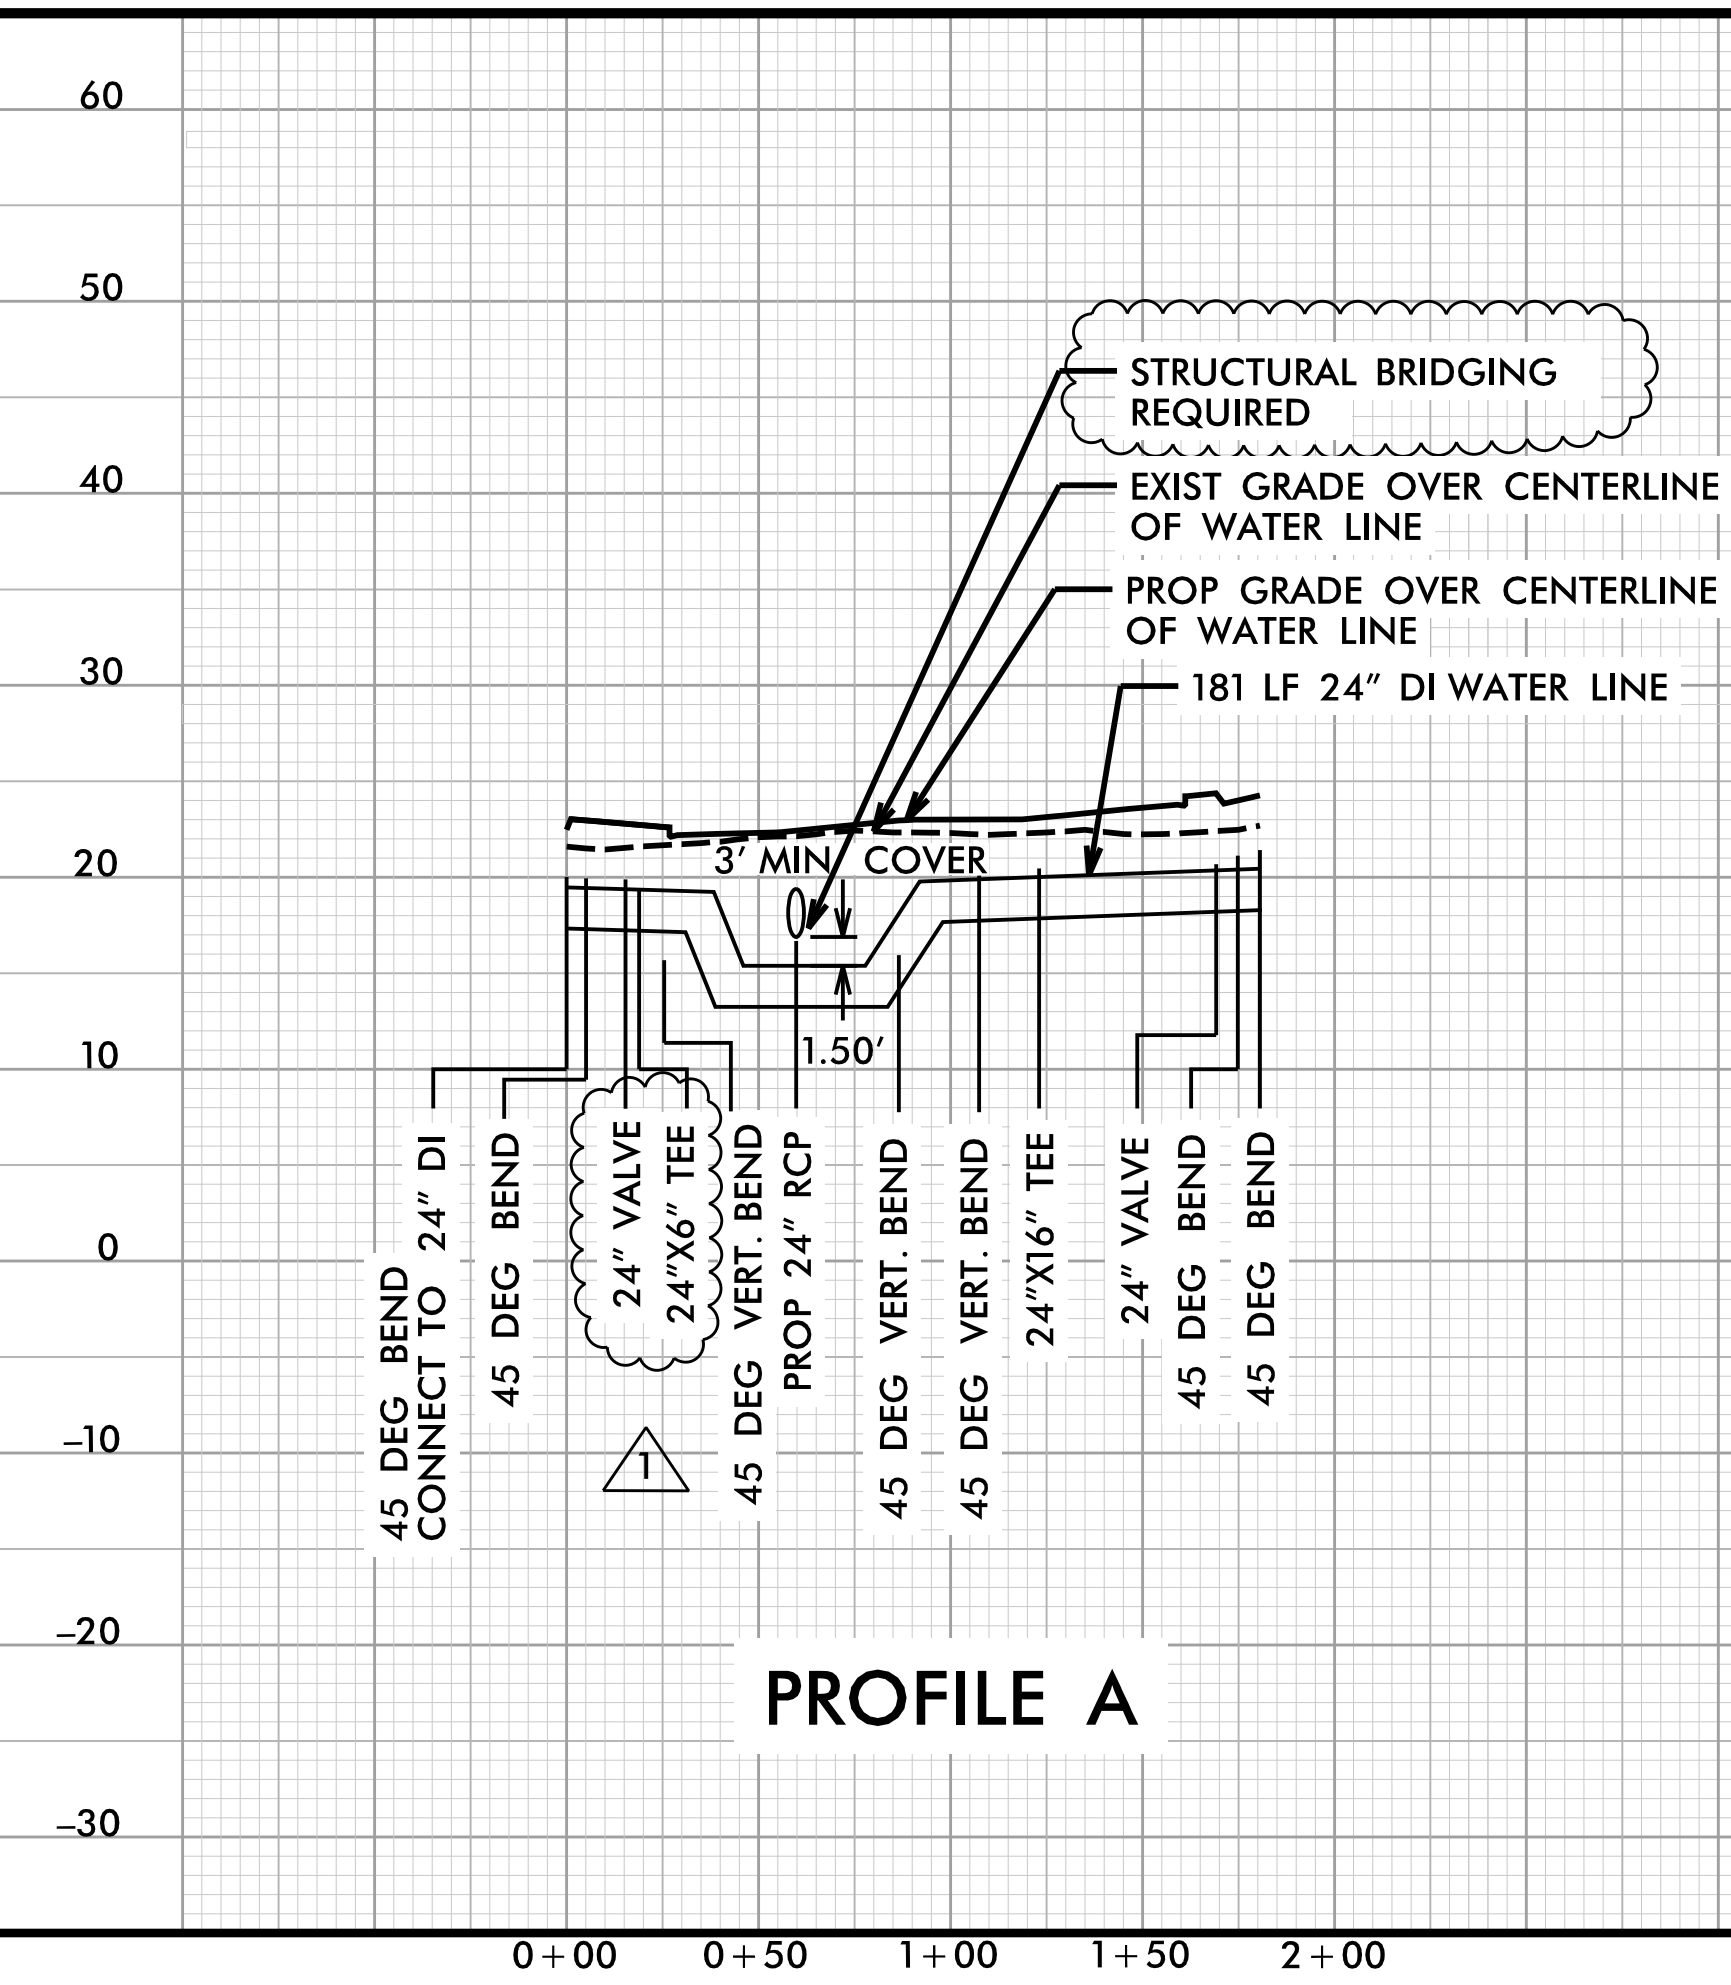

DCN NAME: ... \UC\Proj\U5710A_UT_UC_PFL07.dgn
 PLOT DRIVER: NCD0T.pdf_color_eng_50.ppt
 USER: VIMOORE
 DATE: 4/19/2022
 TIME: 11:22:54 AM