


09, 08, 95

TIP PROJECT: U-5710A

See Sheet 1B For Conventional Symbols

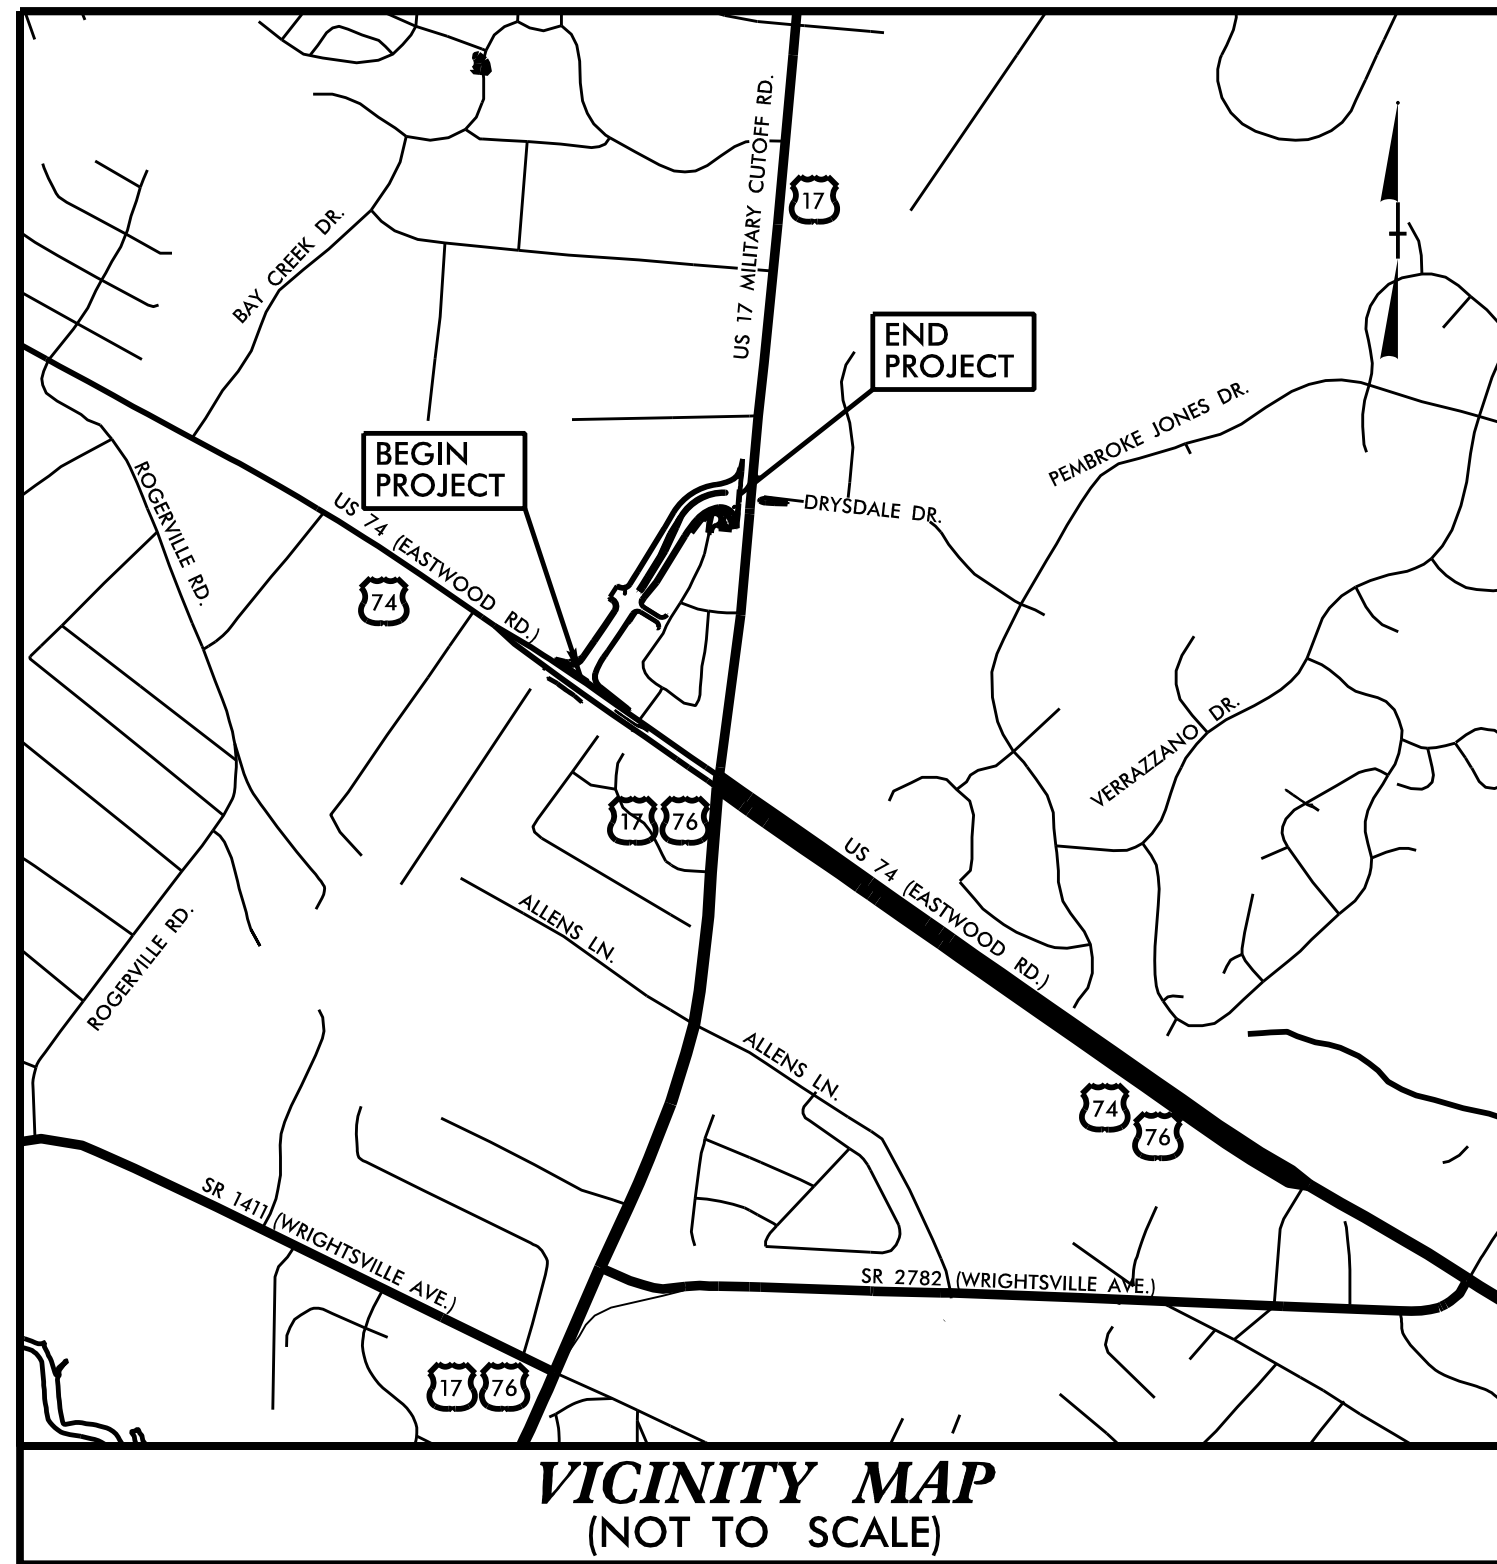

STATE OF NORTH CAROLINA
DIVISION OF HIGHWAYS


UTILITIES BY OTHERS PLANS
NEW HANOVER COUNTY

T.I.P. NO.	SHEET NO.
U-5710A	UO-1

NOTE:
ALL UTILITY WORK SHOWN ON THIS SHEET WILL BE DONE BY OTHERS. NO PAYMENT WILL BE MADE TO THE CONTRACTOR FOR UTILITY WORK SHOWN ON THIS SHEET.

LOCATION: NEW LOCATION NORTHWESTERN QUADRANT CONNECTION BETWEEN US 74 (EASTWOOD RD.) AND US 17 (MILITARY CUTOFF RD.)

TYPE OF WORK: POWER (DISTRIBUTION) GAS (DISTRIBUTION) AND COMMUNICATIONS

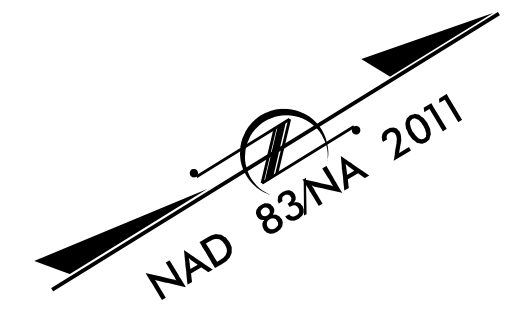

BEGIN TIP PROJECT U-5710A
-L- STA. 10+44.11

BEGIN CONSTRUCTION
-Y4- STA. 29+78.54


END TIP PROJECT U-5710A
-L- STA. 23+68.78

UO-5
7


UO-2
4

UO-3
5

UO-4
6

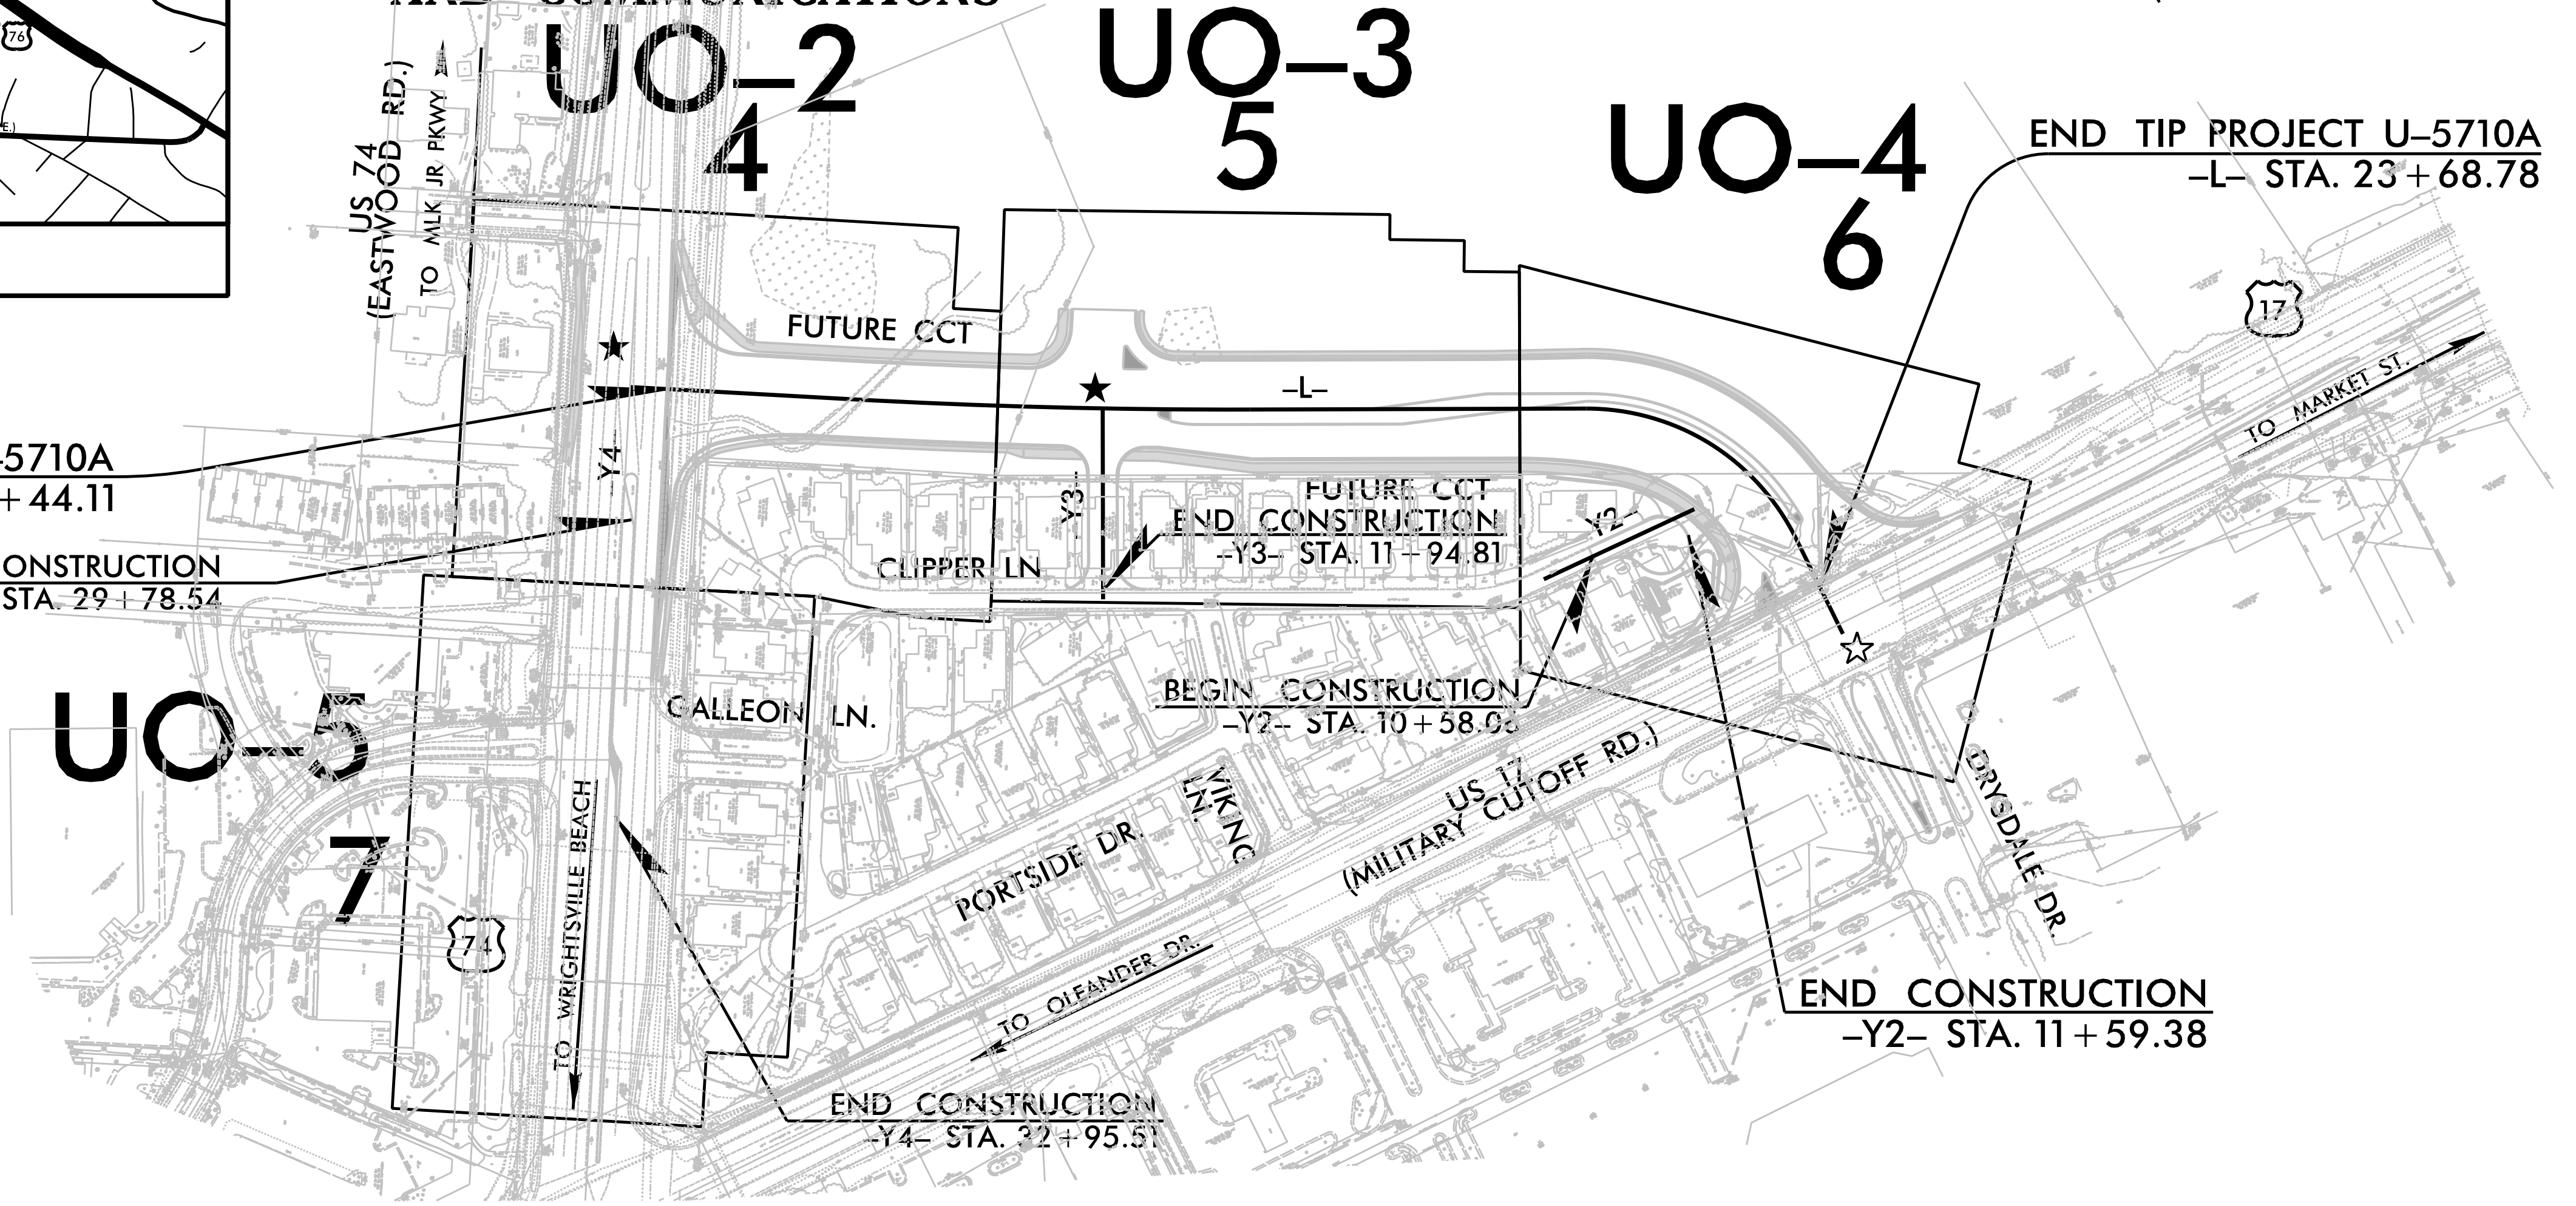

GRAPHIC SCALES

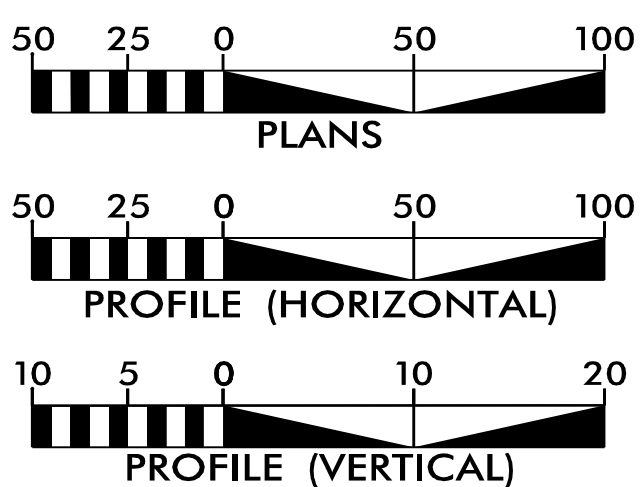

INDEX OF SHEETS

SHEET NO.:	DESCRIPTION:
UO-1	TITLE SHEET
UO-2 THRU UO-5	UBO PLAN SHEETS

UTILITY OWNERS WITH CONFLICTS


- (A) POWER (DISTRIBUTION) - DUKE
- (B) GAS (DISTRIBUTION) - PNG
- (C) COMMUNICATIONS - AT&T
- (D) COMMUNICATIONS - LEVEL 3
- (E) COMMUNICATIONS - SEGRA
- (F) COMMUNICATIONS - SPECTRUM

PREPARED IN THE OFFICE OF:



2641 Summer Boulevard
Suite 116
Raleigh, NC 27616
(919) 878-7466

Keith Garry UTILITY PROJECT MANAGER
Scott Williford PROJECT UTILITY COORDINATOR

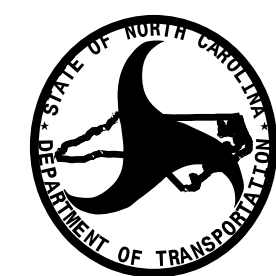

DIVISION OF HIGHWAYS
DIVISION 03
DIV ADDRESS
5501 Barbados Blvd.
Castle Hayne, NC 28429

Michael Bass DIVISION CONTACT #1
Lonny Sleeper DIVISION CONTACT #2

\$\$\$\$\$ SYSTEM \$\$\$\$\$\$
\$\$\$\$\$ DGN \$\$\$\$\$\$
\$\$\$\$\$ USERNAME \$\$\$\$\$\$