



6/2/99





1 Glenwood Avenue  
Raleigh, NC 27603  
Tel: 919.789.9977  
Fax: 919.789.9591  
License: C-2197

PROJECT REFERENCE NO. B-5301	SHEET NO. 2A-2
ROADWAY DESIGN ENGINEER BENJAMIN R. CRAWFORD SEAL 32606 NORTH CAROLINA PROFESSIONAL ENGINEER	PAVEMENT DESIGN ENGINEER CLARK S. MORRISON SEAL 22896 NORTH CAROLINA PROFESSIONAL ENGINEER

**DOCUMENT NOT CONSIDERED FINAL UNLESS ALL SIGNATURES COMPLETED**

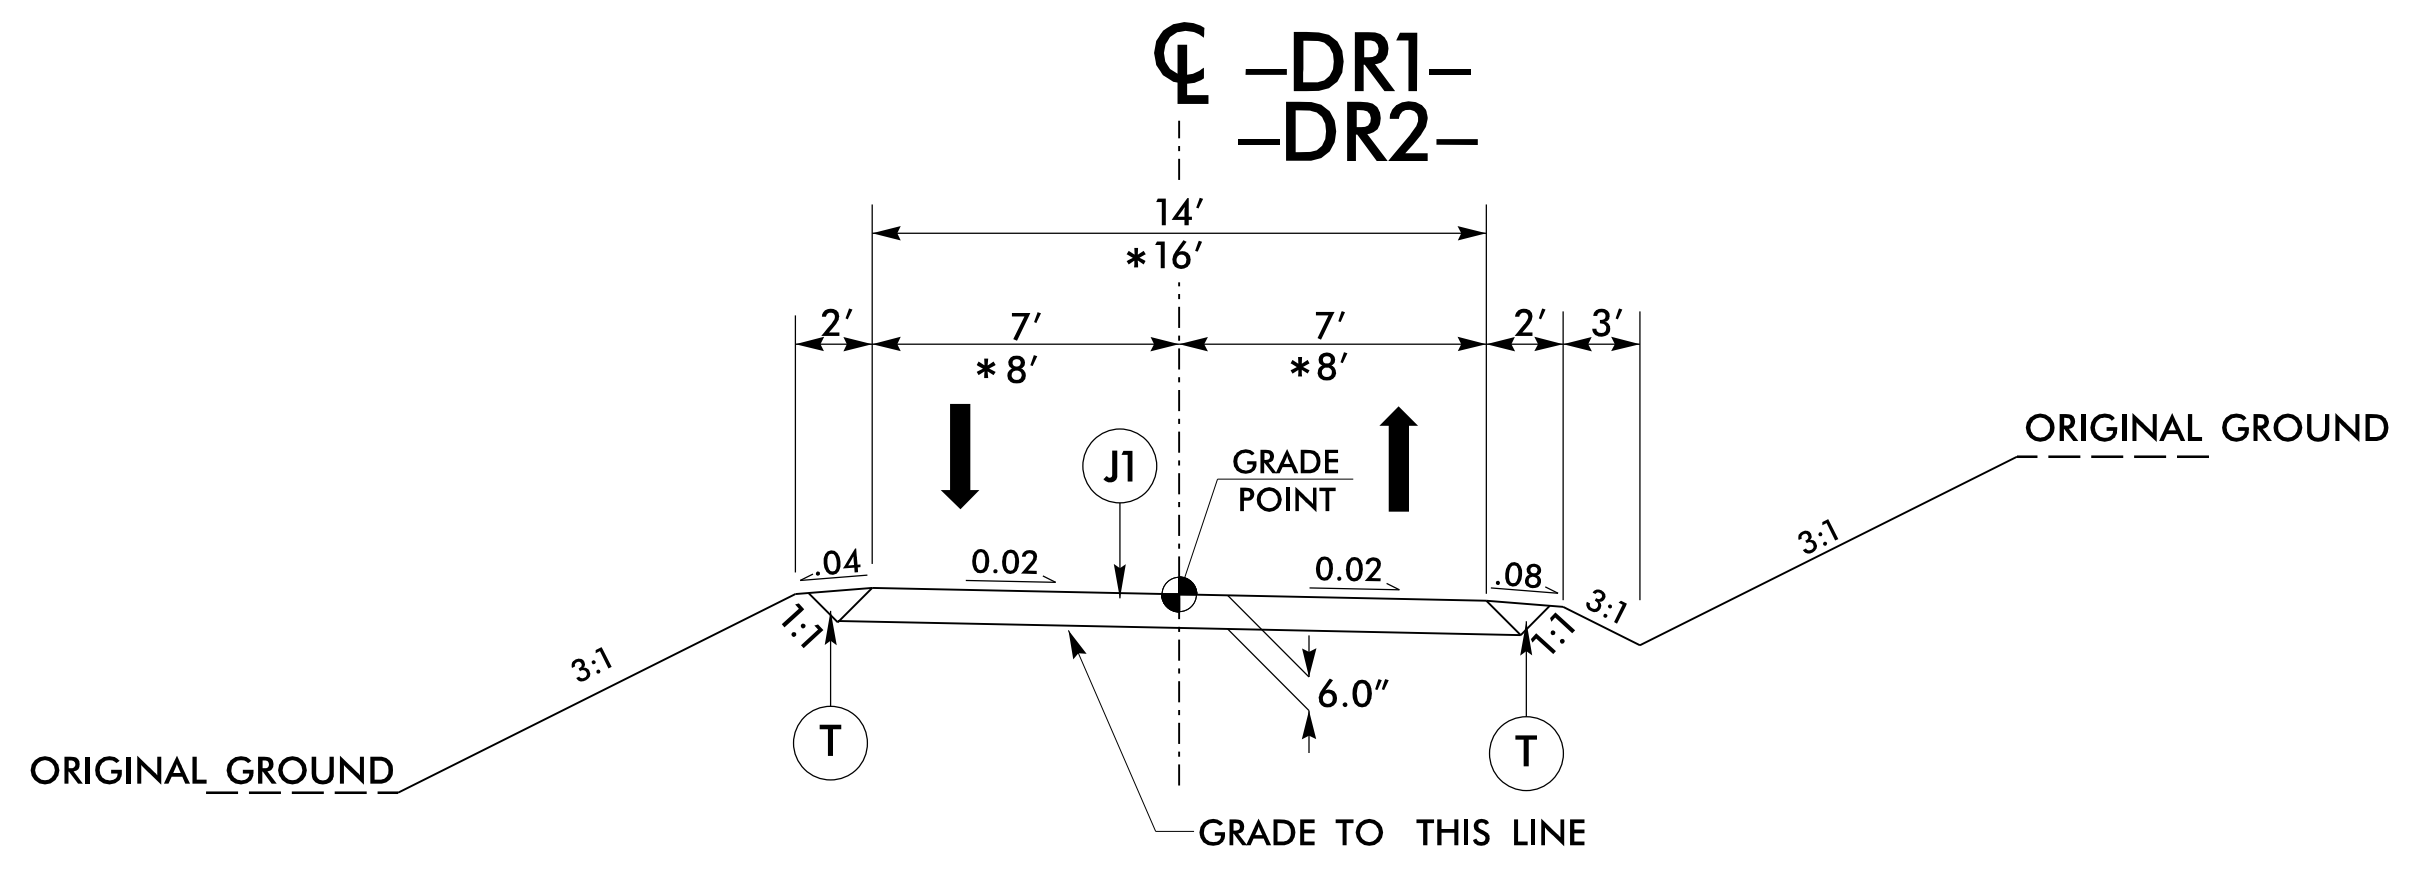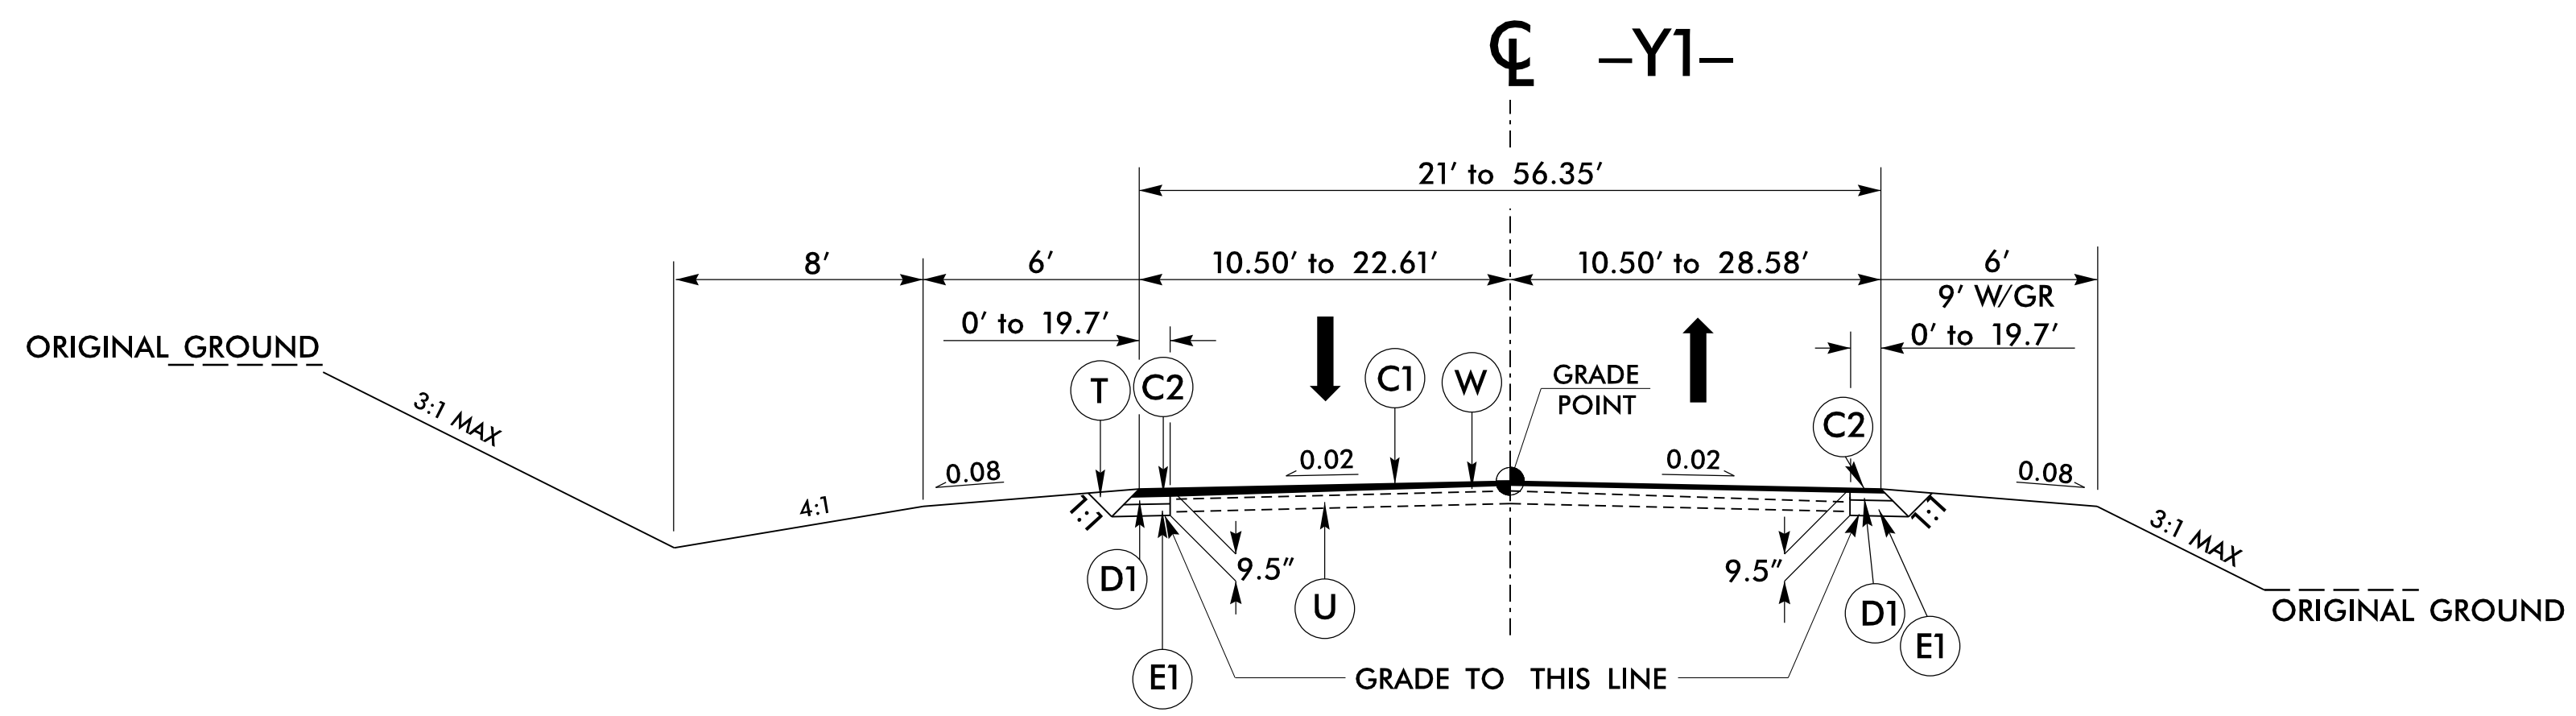

FINAL PAVEMENT DESIGN	
C1	1.5" S9.5B
C2	3" S9.5B
C3	VAR. S9.5B
D1	2.5" I19.0C
D2	VAR. I19.0C
E1	4" B25.0C
E2	VAR. B25.0C
J1	6" ABC
R1	SBG
R2	8" X 18" CURB
T	EARTH MATERIAL
U	EXIST PAVEMENT
V	MILLING
W	WEDGING

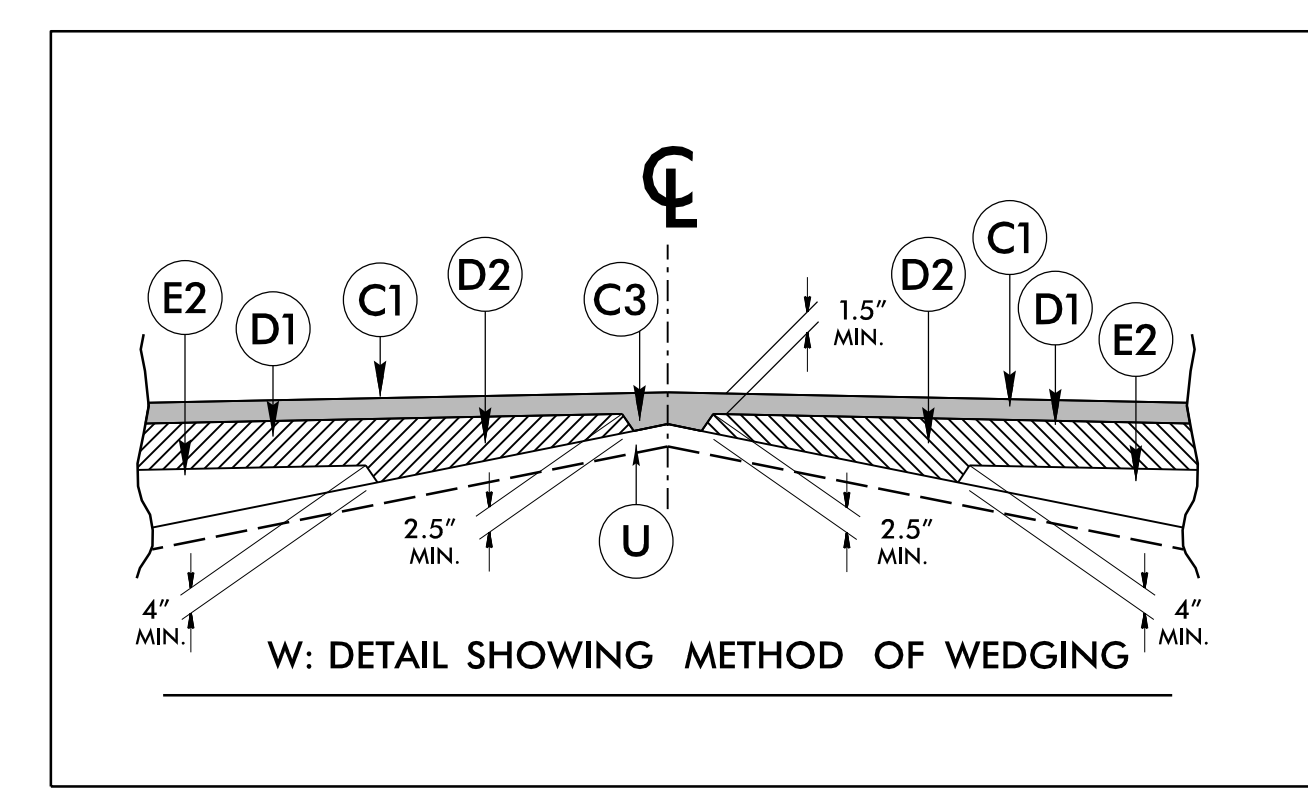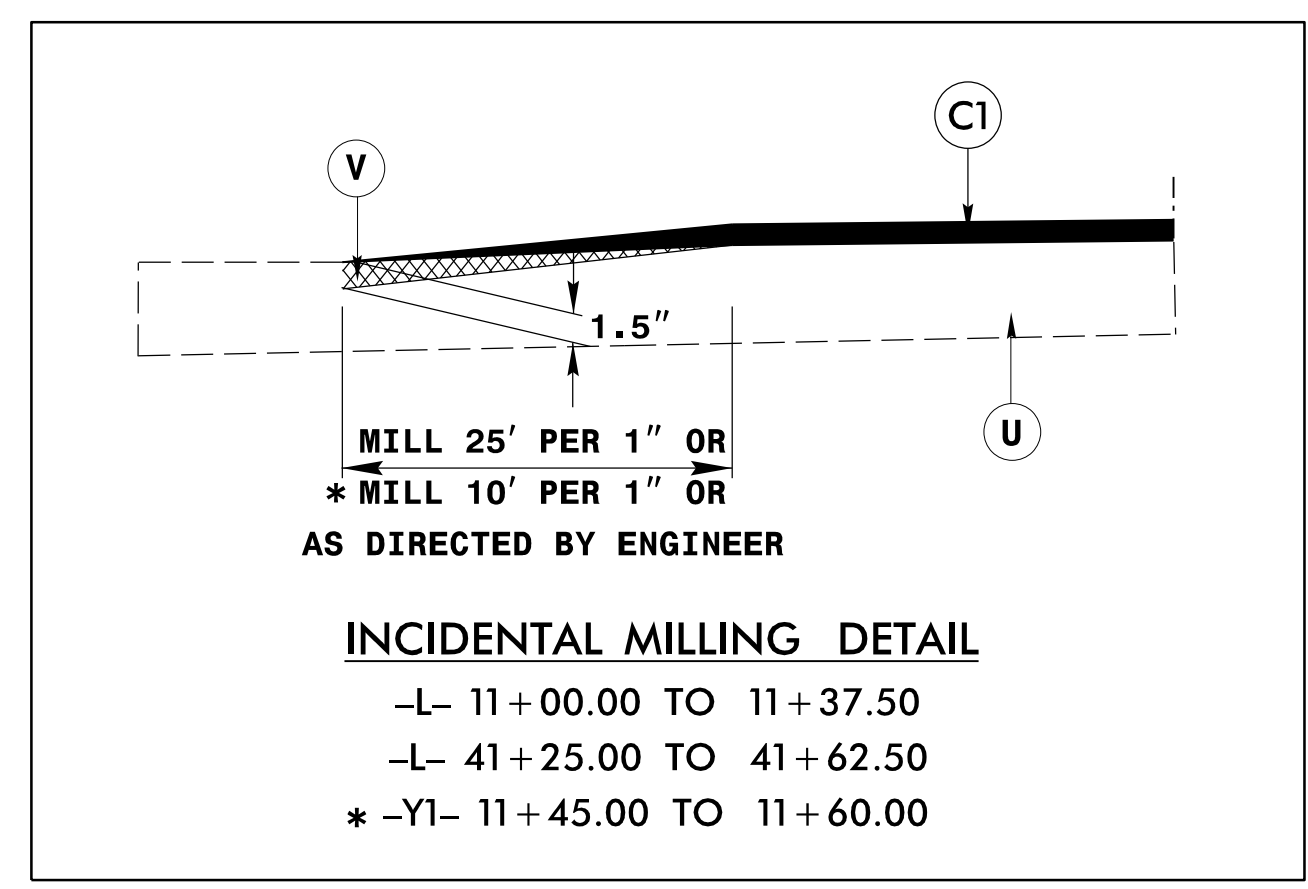

3/4/2020 B-5301\_Rdy\_tjip.dgn  
USF