
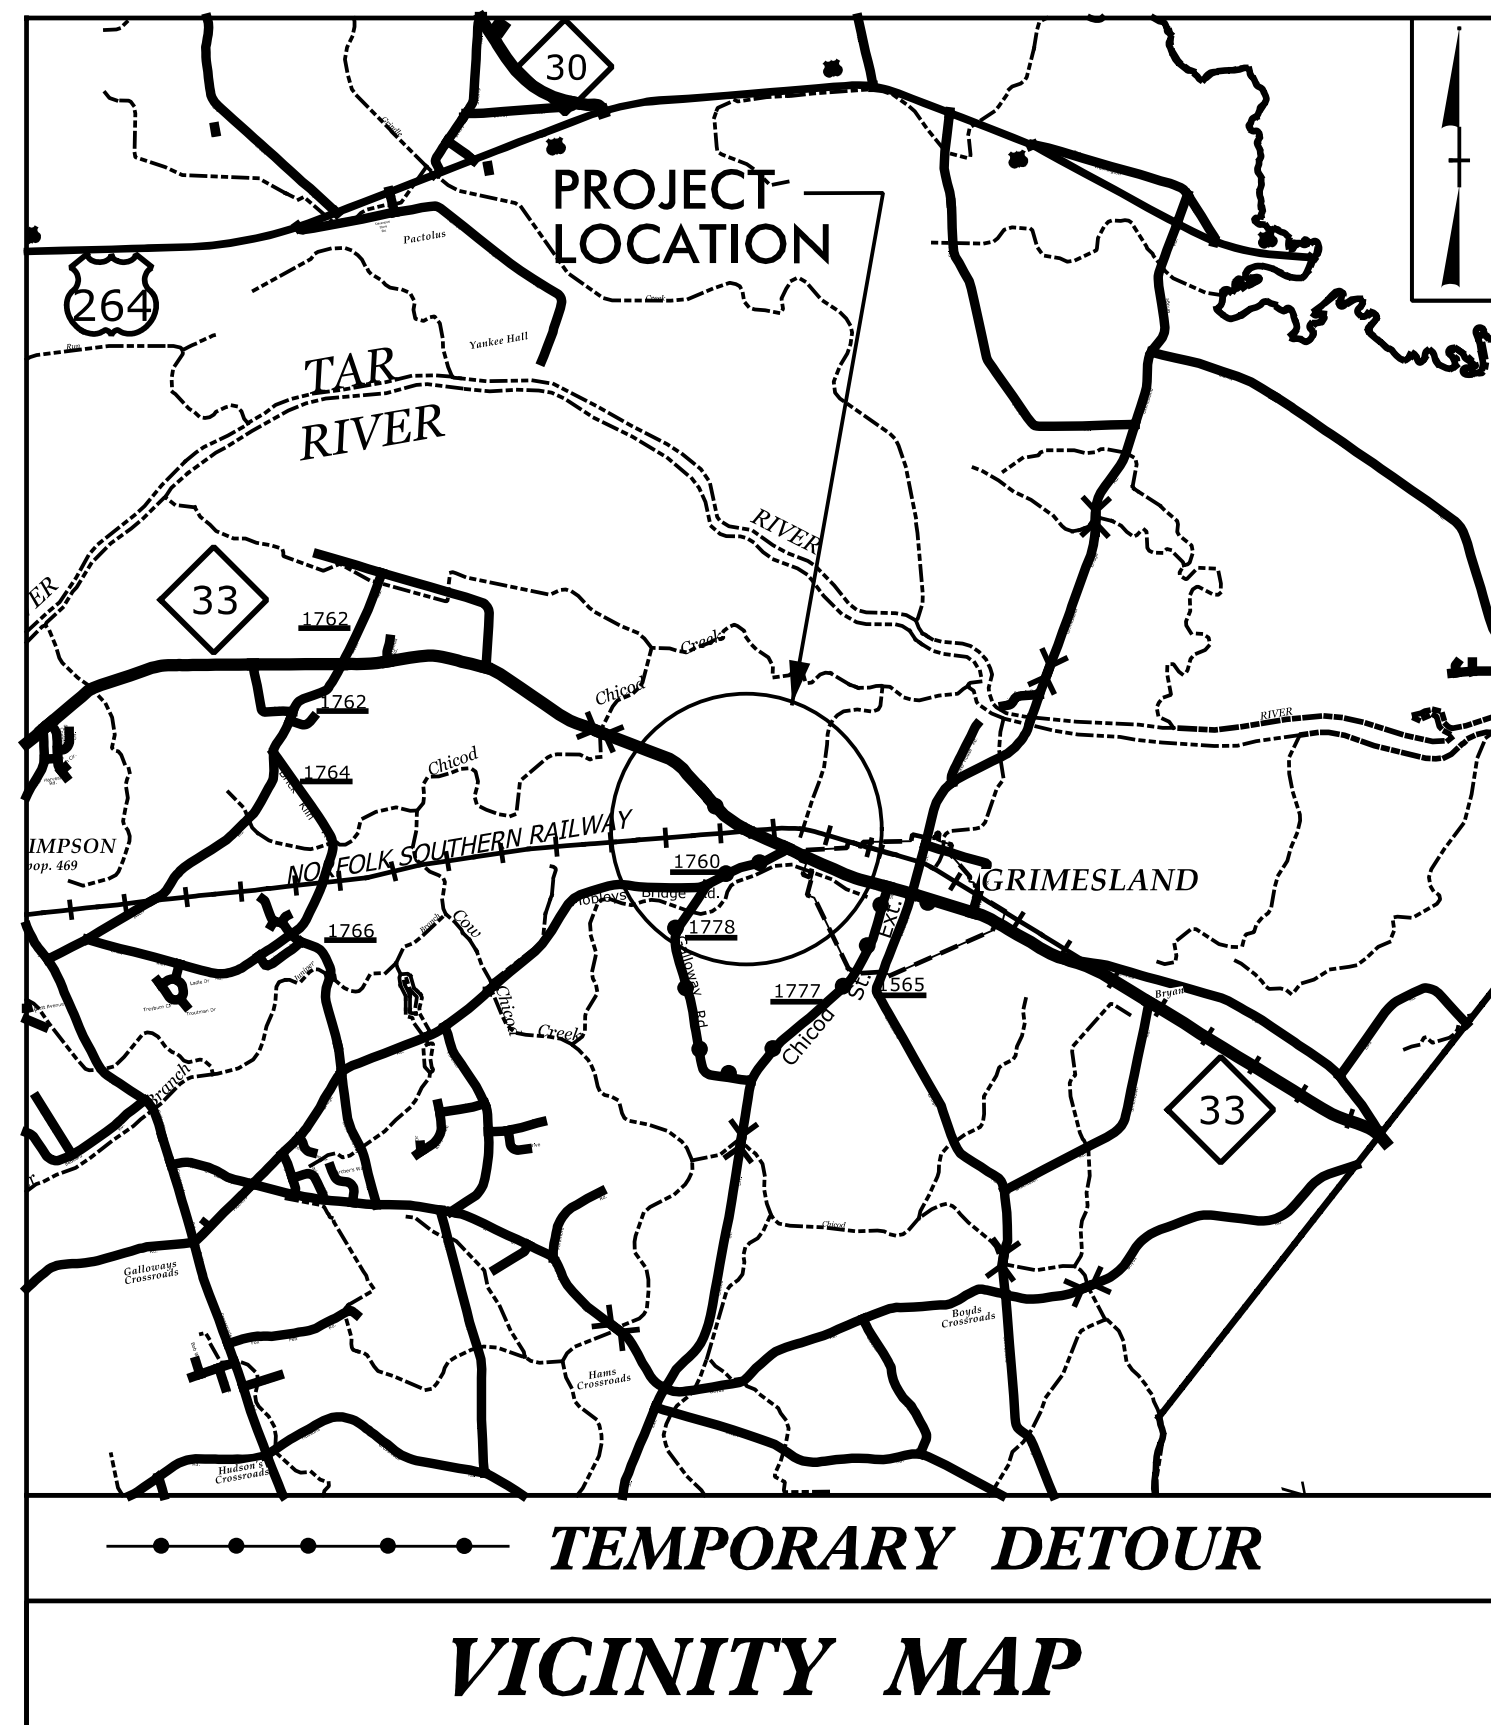


STATE OF NORTH CAROLINA  
DIVISION OF HIGHWAYS

**TRANSPORTATION MANAGEMENT PLAN**

**PITT COUNTY**

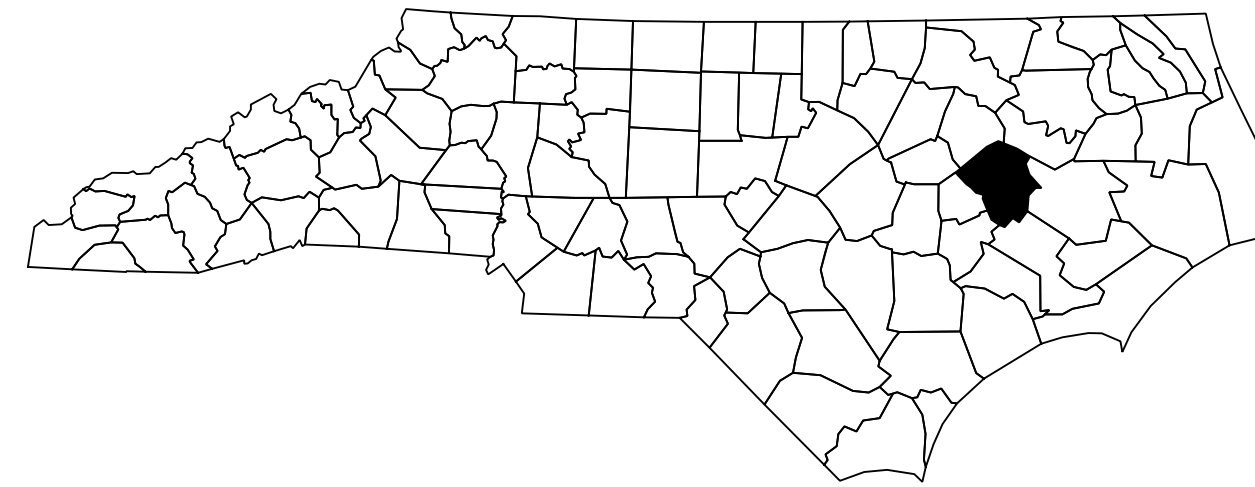

**LOCATION: BRIDGE NO. 87 OVER NORFOLK SOUTHERN RAILROAD ON NC 33**

**TYPE OF WORK: GRADING, DRAINAGE, STRUCTURE & PAVING**

**INDEX OF SHEETS**


SHEET NO.	TITLE
TMP-1	TITLE SHEET, VICINITY MAP, AND INDEX OF SHEETS
TMP-1A	LIST OF APPLICABLE ROADWAY STANDARD DRAWINGS, LEGEND, AND TEMPORARY PAVEMENT MARKING SCHEDULE
TMP-2	TRANSPORTATION OPERATIONS PLAN: (GENERAL NOTES AND LOCAL NOTES)
TMP-3	MANAGEMENT STRATEGIES AND TEMPORARY TRAFFIC CONTROL PHASING
TMP-4 THRU TMP-6	TEMPORARY TRAFFIC CONTROL PHASE I DETAILS
TMP-7 THRU TMP-9	TEMPORARY TRAFFIC CONTROL PHASE II DETAILS
TMP-10 & TMP-11	TEMPORARY TRAFFIC CONTROL OFF-SITE DETOUR & ROAD CLOSURE FOR PIPE CONSTRUCTION
TMP-12 & TMP-13	TEMPORARY TRAFFIC CONTROL OFF-SITE DETOUR & ROAD CLOSURE FOR CONCRETE REMOVAL AND REPLACE

SHEET NO.  
TMP-1

**B-5301**

**TIP PROJECT:**

**DOCUMENT NOT CONSIDERED FINAL UNLESS ALL SIGNATURES COMPLETED**

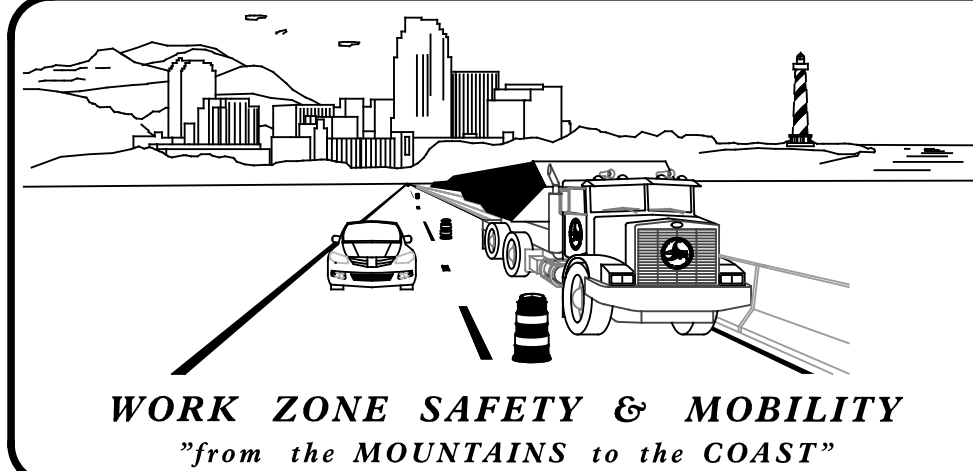

**PLANS PREPARED BY:**

S. D. MILLER \_\_\_\_\_

S. N. GREEN \_\_\_\_\_

**NCDOT CONTACTS:**

J. S. KITE, P.E.  
PROJECT ENGINEER

S. B. JENNINGS  
PROJECT DESIGN ENGINEER



**SEPI**

1 Glenwood Avenue  
Raleigh, NC 27603  
Tel: 919.789.9977  
Fax: 919.789.9591  
License: C-2197

**APPROVED:** *Steve Miller*

**DATE:** \_\_\_\_\_

SEAL