

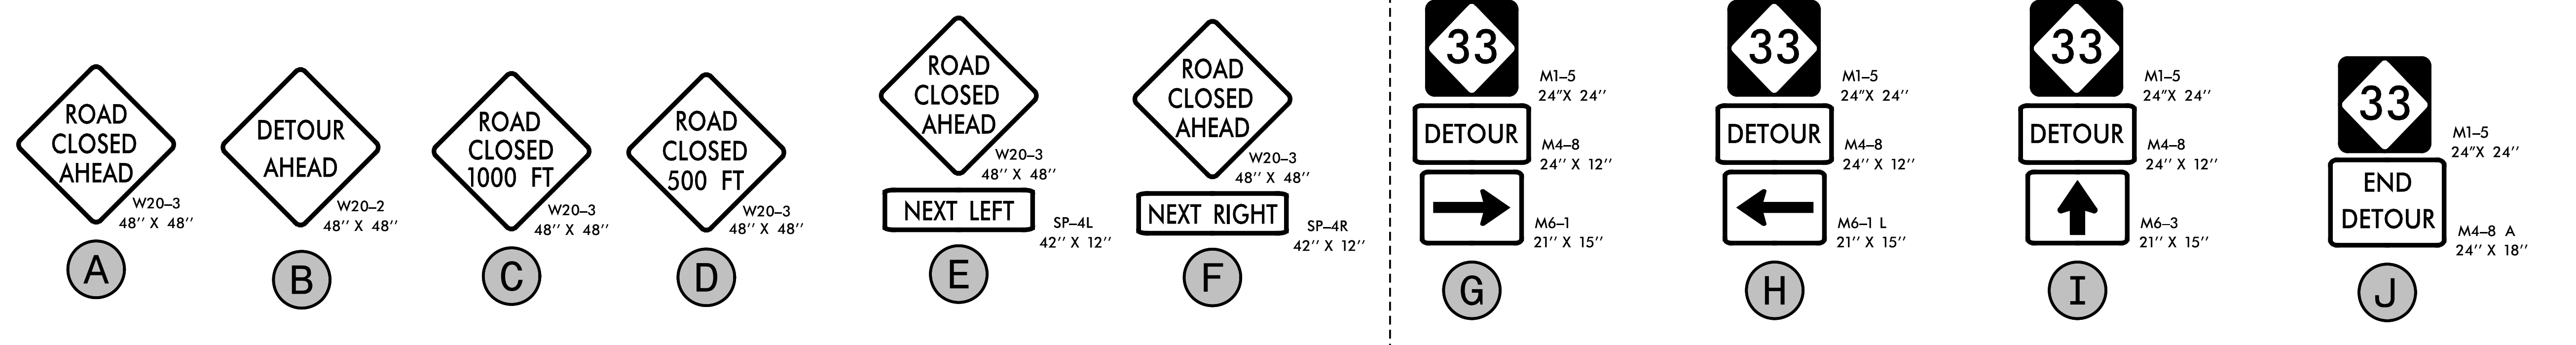
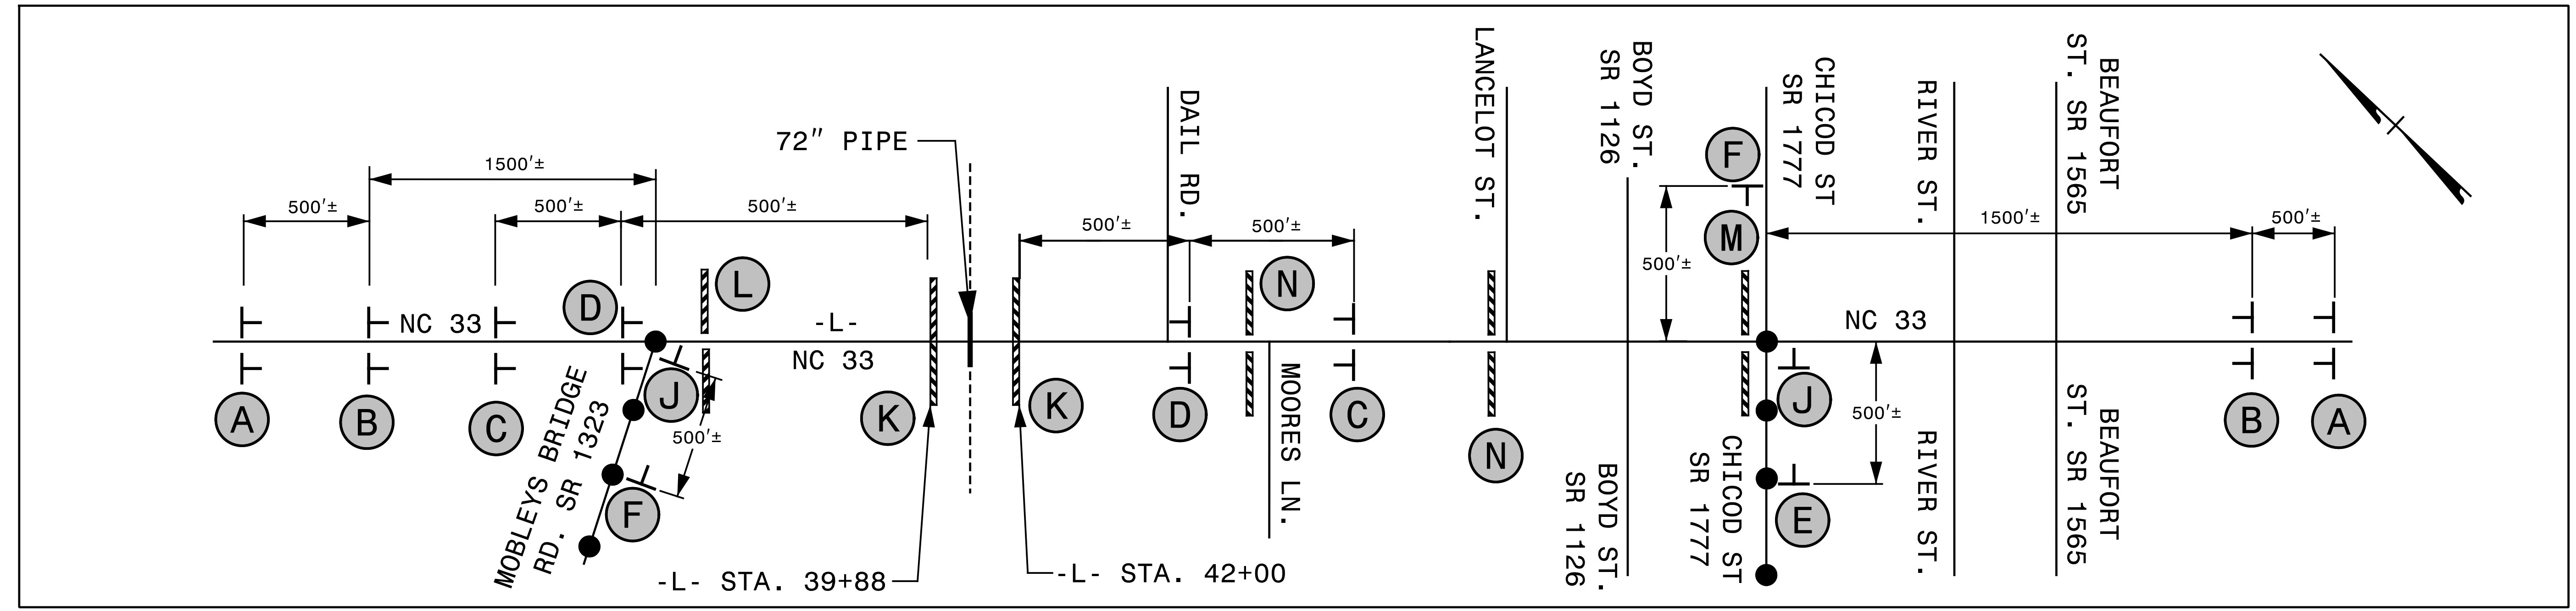


INSET A

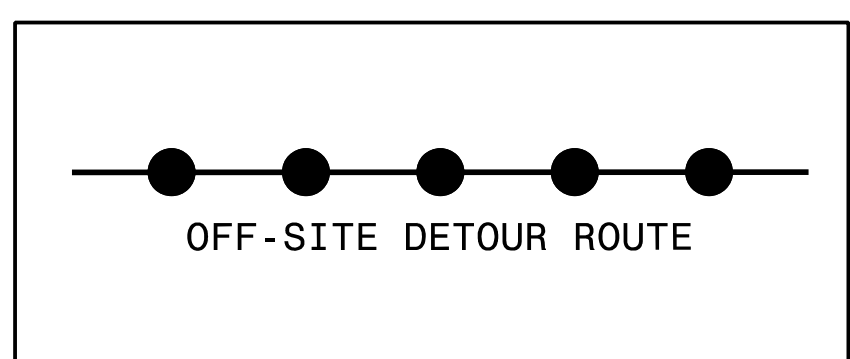


SEE SHEET TMP-10

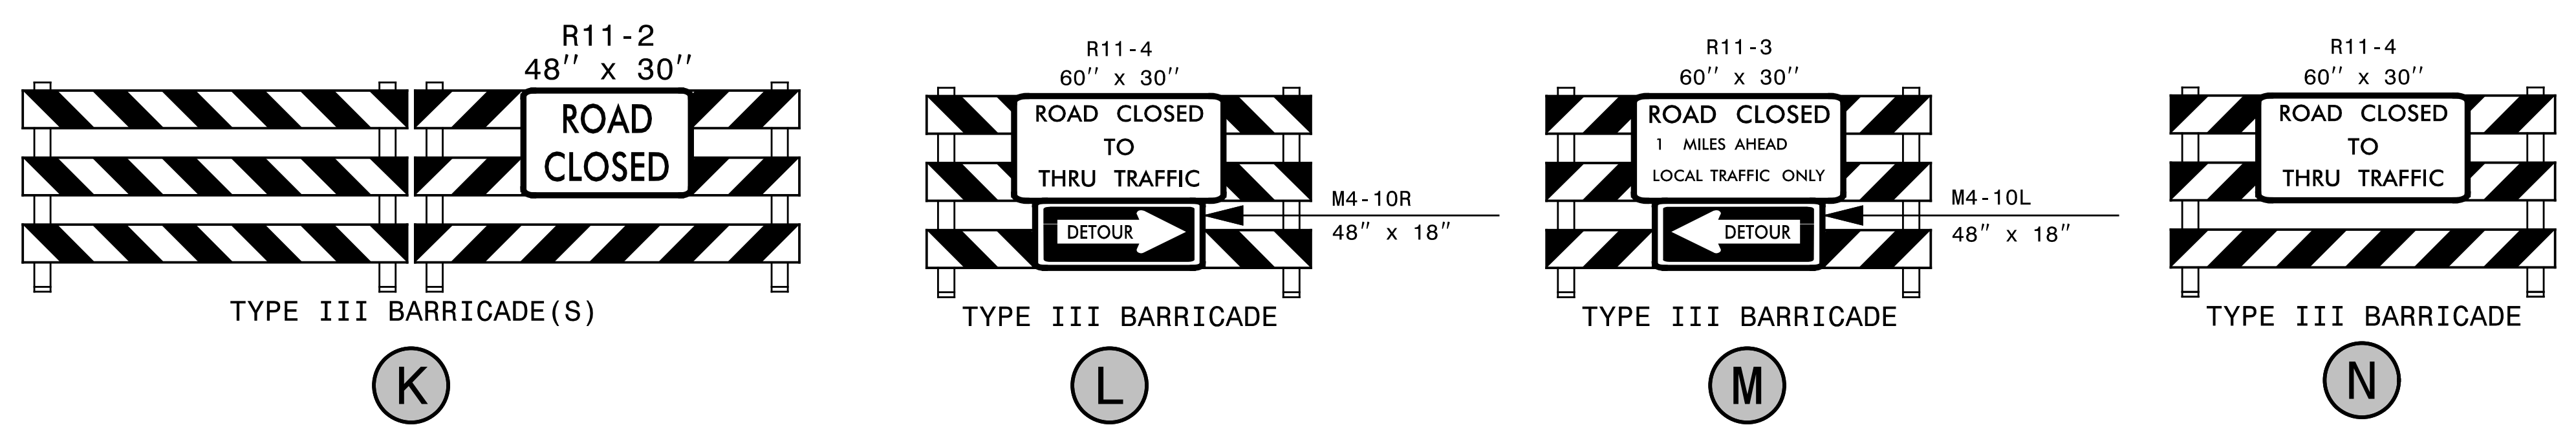

3/30/2020 X:\2014\RO\4.003.00.B-5301\TrafficControl\TCP\B-5301 TMP-11.dgn jbauman

SEPI
1 Glenwood Avenue
Raleigh, NC 27603
Tel: 919.789.9977
Fax: 919.789.9591
License: C-2197

APPROVED: *Steve Miller*
DATE: _____
SEAL
NORTH CAROLINA PROFESSIONAL ENGINEER
SEAL 037026
STEVEN D. MILLER

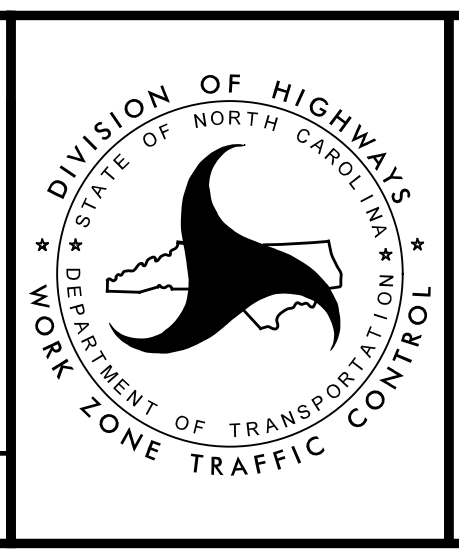

TEMPORARY TRAFFIC CONTROL ROAD CLOSURE FOR PIPE CONSTRUCTION

DOCUMENT NOT CONSIDERED FINAL UNLESS ALL SIGNATURES COMPLETED