


09/08/99

TIP PROJECT: B-5301

See Sheet 1A For Index of Sheets
See Sheet 1B For Conventional symbols
See Sheet 1C For Survey Control Sheet

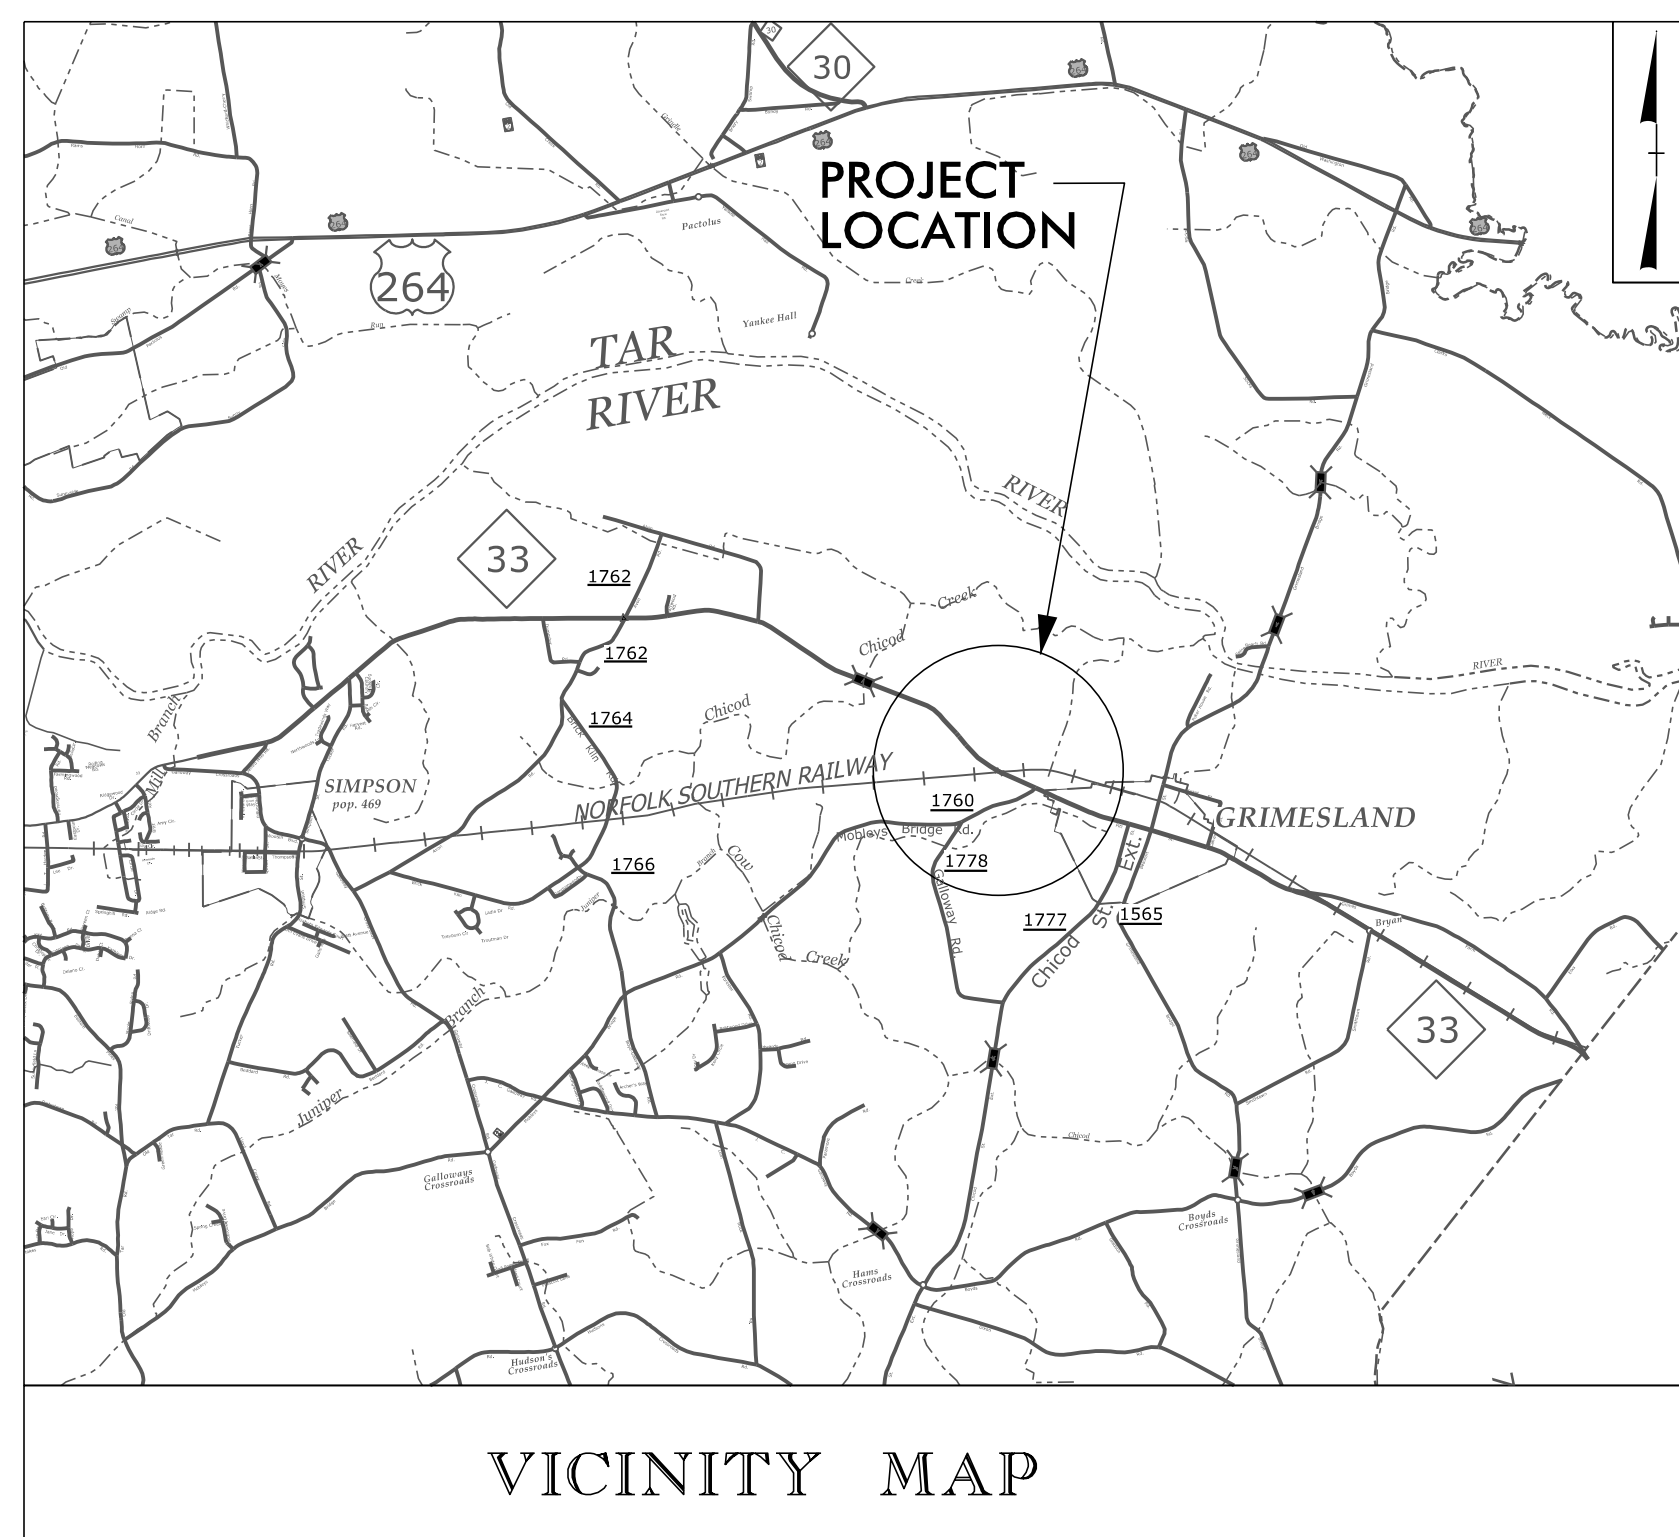

STATE OF NORTH CAROLINA DIVISION OF HIGHWAYS


UTILITIES BY OTHERS PLANS PITT COUNTY

**LOCATION: BRIDGE NO. 87 OVER NORFOLK SOUTHERN
RAILROAD ON NC 33**



**TYPE OF WORK: RELOCATION OF WATER, SEWER, POWER
AND COMMUNICATION LINES**

T.I.P. NO.	SHEET NO.
B-5301	UO-1

NOTE:
ALL UTILITY WORK SHOWN ON THIS SHEET IS DONE BY OTHERS.
NO PAYMENT WILL BE MADE TO THE CONTRACTOR FOR UTILITY WORK SHOWN ON THIS SHEET.

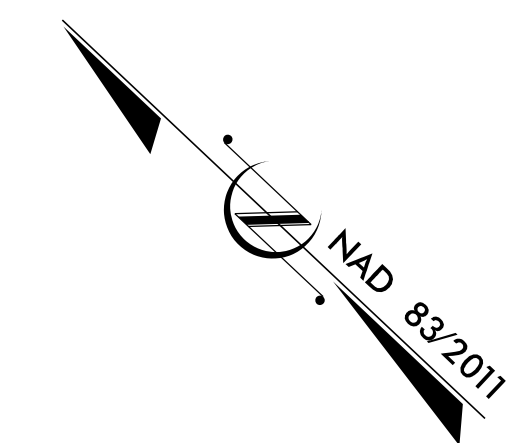

VICINITY MAP

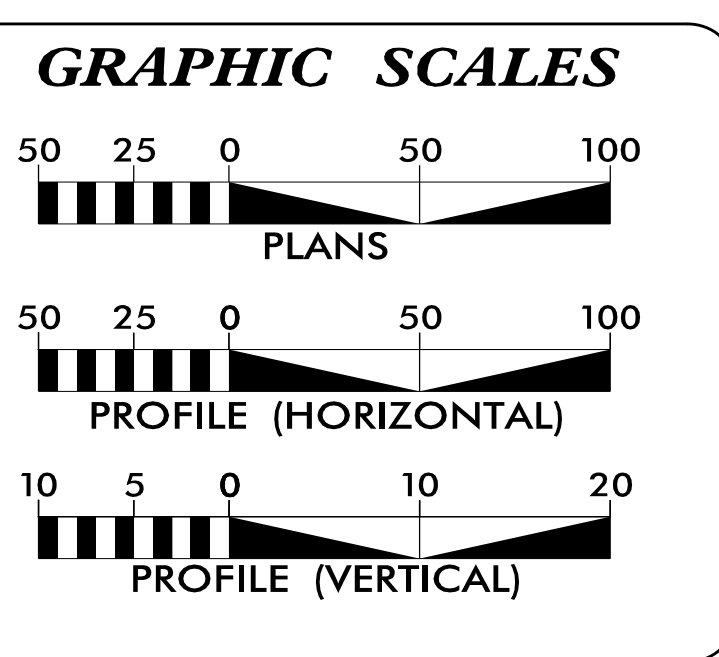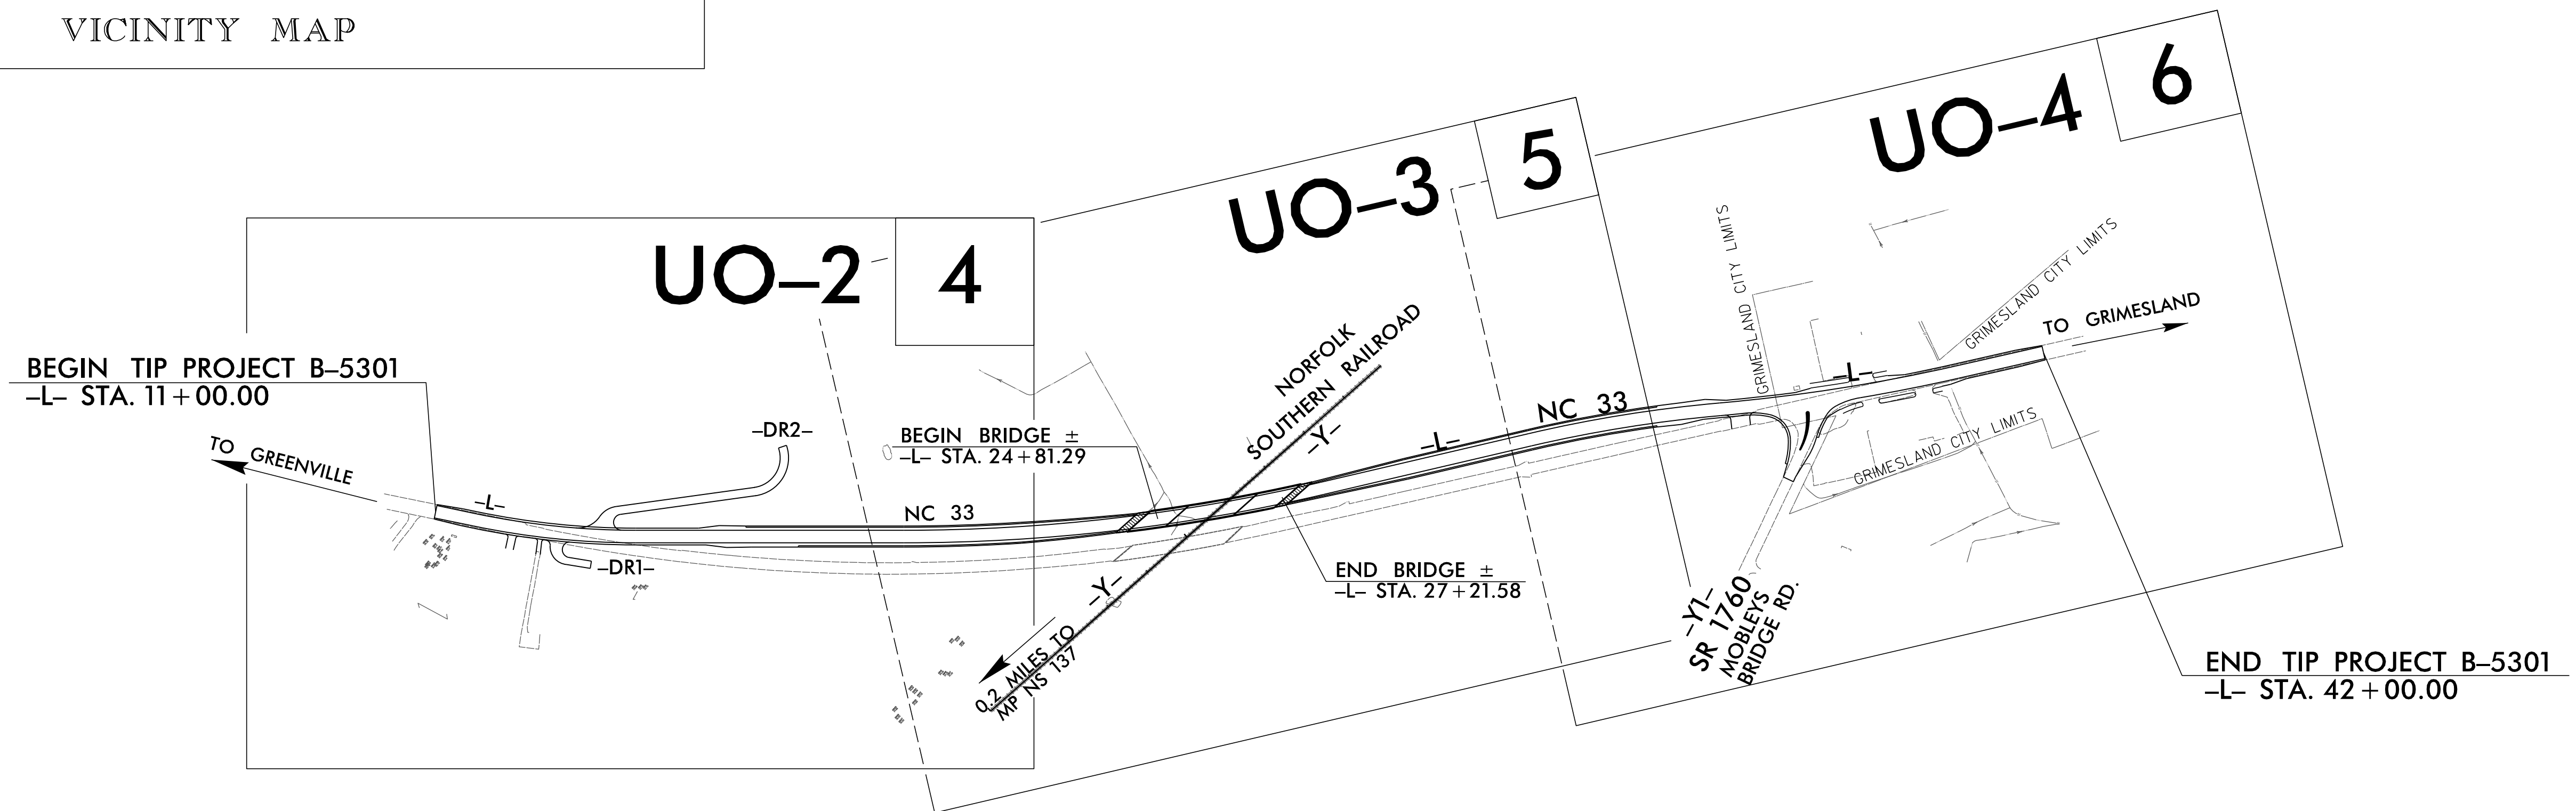

INDEX OF SHEETS

SHEET NO.:	DESCRIPTION:
UO-1	TITLE SHEET
UO-2 THRU UO-4	UBO PLAN SHEETS

UTILITY OWNERS WITH CONFLICTS

(A) POWER - DUKE ENERGY
(B) COMMUNICATION - CENTURYLINK
(C) WATER - EASTERN PINES
(D) SEWER - TOWN OF GRIMESLAND
(E) COMMUNICATION - SUDDENLINK

PREPARED IN THE OFFICE OF:

1223 Jones Franklin Rd.
Raleigh, N.C. 27606
License No. F-0377
Bus: 919 851 8077
Fax: 919 851 8107

TRANSPORTATION PLANNING/DESIGN - BRIDGE/STRUCTURE DESIGN
CIVIL/SITE DESIGN - GIS/GPS - CONSTRUCTION OBSERVATION

John D. Schriener, PLS UTILITY PROJECT MANAGER
John D. Schriener, PLS PROJECT UTILITY COORDINATOR

**DIVISION OF HIGHWAYS
UTILITIES UNIT**
1555 MAIL SERVICES CENTER
RALEIGH, NC 27699-1555
PHONE (919) 707-6690
FAX (919) 250-4151

Nabil Hamdan UTILITIES REGIONAL ENGINEER
Daniel Oliver UTILITIES ENGINEER
Tanga Sampson UTILITIES AREA COORDINATOR
Daniel Oliver UTILITIES COORDINATOR

\$\$\$\$\$ SYSTEM \$\$\$\$\$\$
\$\$\$\$\$ DGN \$\$\$\$\$\$
\$\$\$\$\$ USERNAME \$\$\$\$\$\$