


6/23/16

0 2.5 5	PROJ. REFERENCE NO.	SHEET NO.
■■■■■	B-5301	X-20

75 70 65 60 55 50 45 40 35 30 25 20 15 10 5 0 5 10 15 20 25 30 35 40 45 50 55 60 65 70 75

STA 11+60.00 END CONSTRUCTION

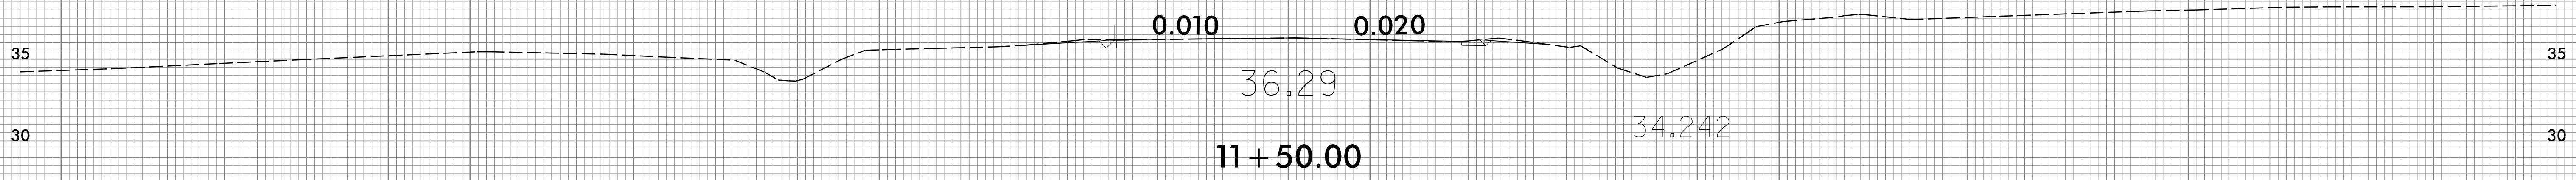

11+50.00

-Y1-

8/13/2018
 \\SC\B5301_PDX_ap1_Y1.dgn
 User:rluonis

75 70 65 60 55 50 45 40 35 30 25 20 15 10 5 0 5 10 15 20 25 30 35 40 45 50 55 60 65 70 75