




6/23/16

0 2.5 5	PROJ. REFERENCE NO.	SHEET NO.
	B-5301	X-21

75 70 65 60 55 50 45 40 35 30 25 20 15 10 5 0 5 10 15 20 25 30 35 40 45 50 55 60 65 70 75

SHEAR LINE -L-

STA 11+10.00 END CONSTRUCTION

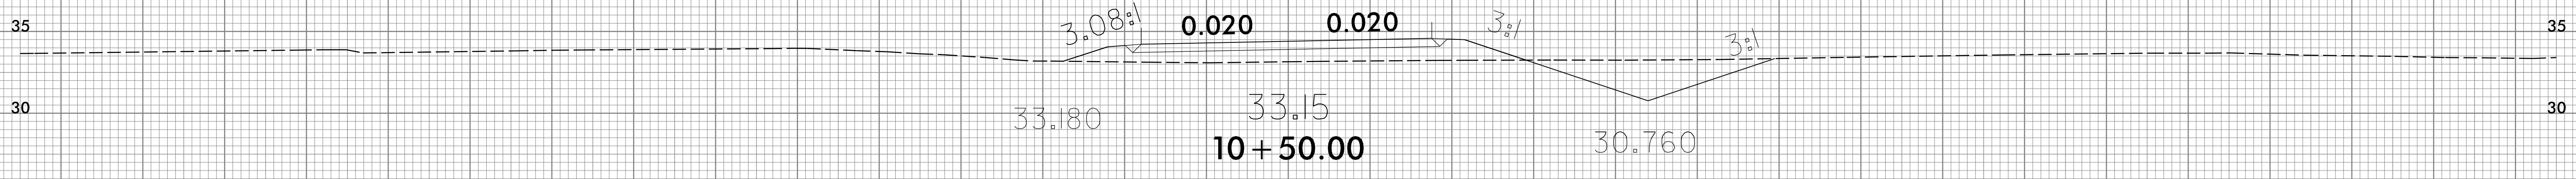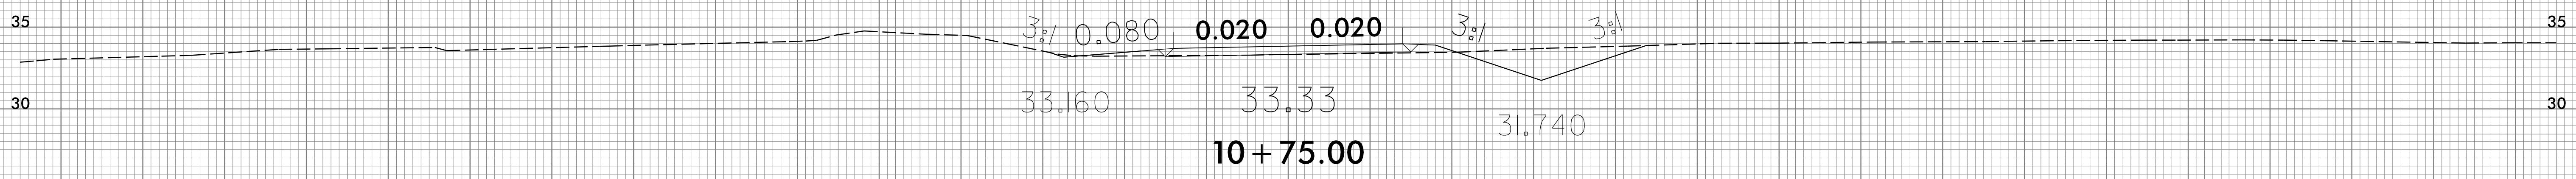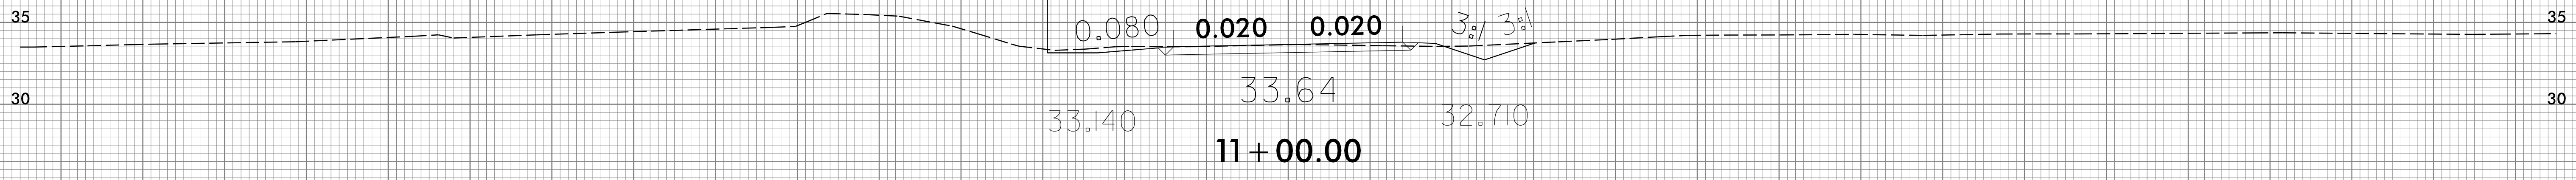

-DR1-

75 70 65 60 55 50 45 40 35 30 25 20 15 10 5 0 5 10 15 20 25 30 35 40 45 50 55 60 65 70 75

8/13/2018 10:58:15 AM \\SC\B5301\_P0Y\_ap1\_DR1.dgn USERR\jouis