




SPAN A ARC OFFSETS - LEFT SLAB EDGE

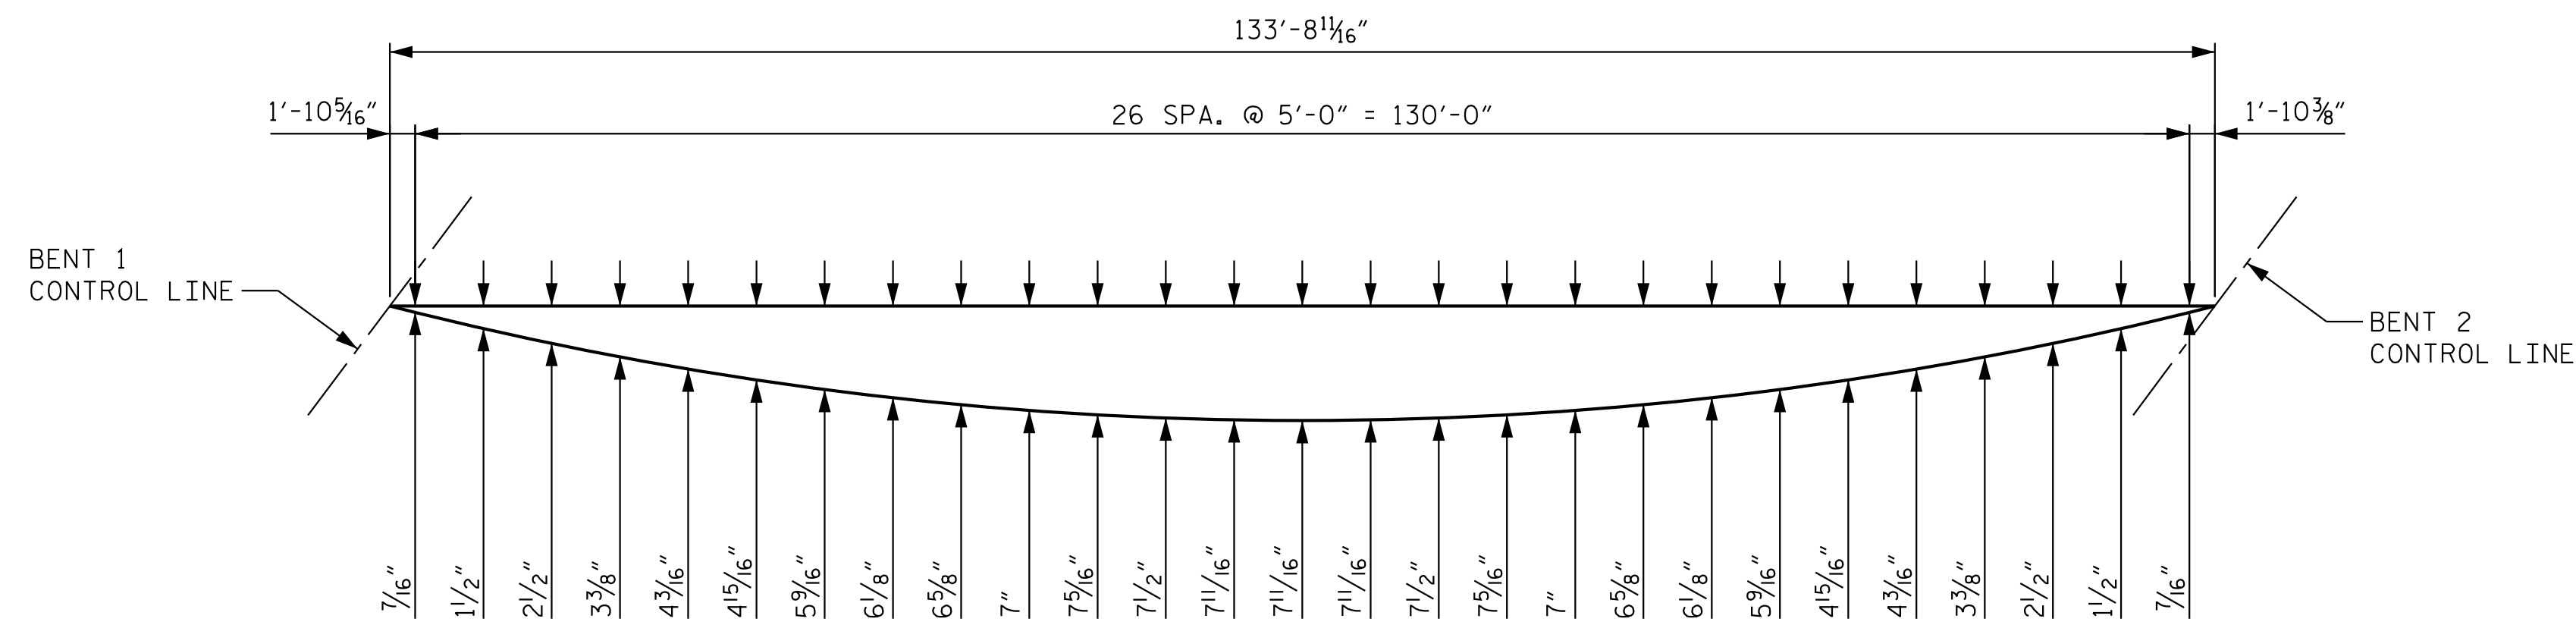


SPAN B ARC OFFSETS - LEFT SLAB EDGE

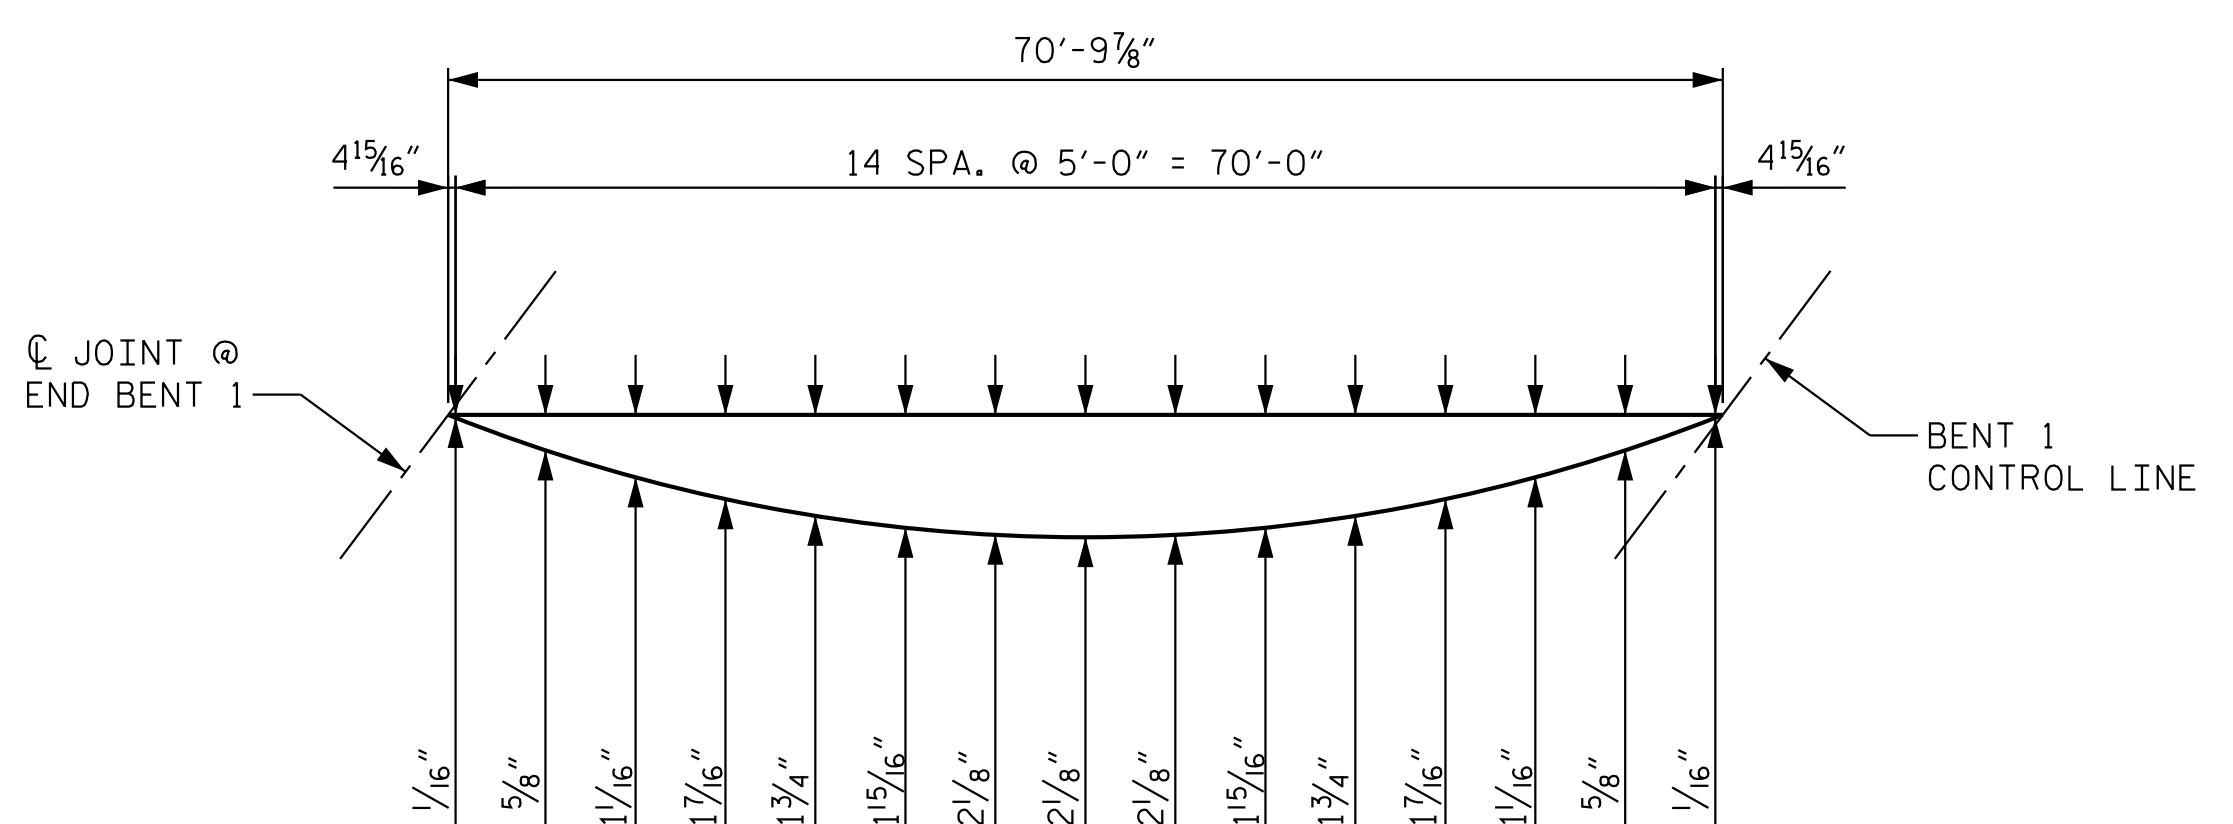


SPAN A ARC OFFSETS - RIGHT SLAB EDGE

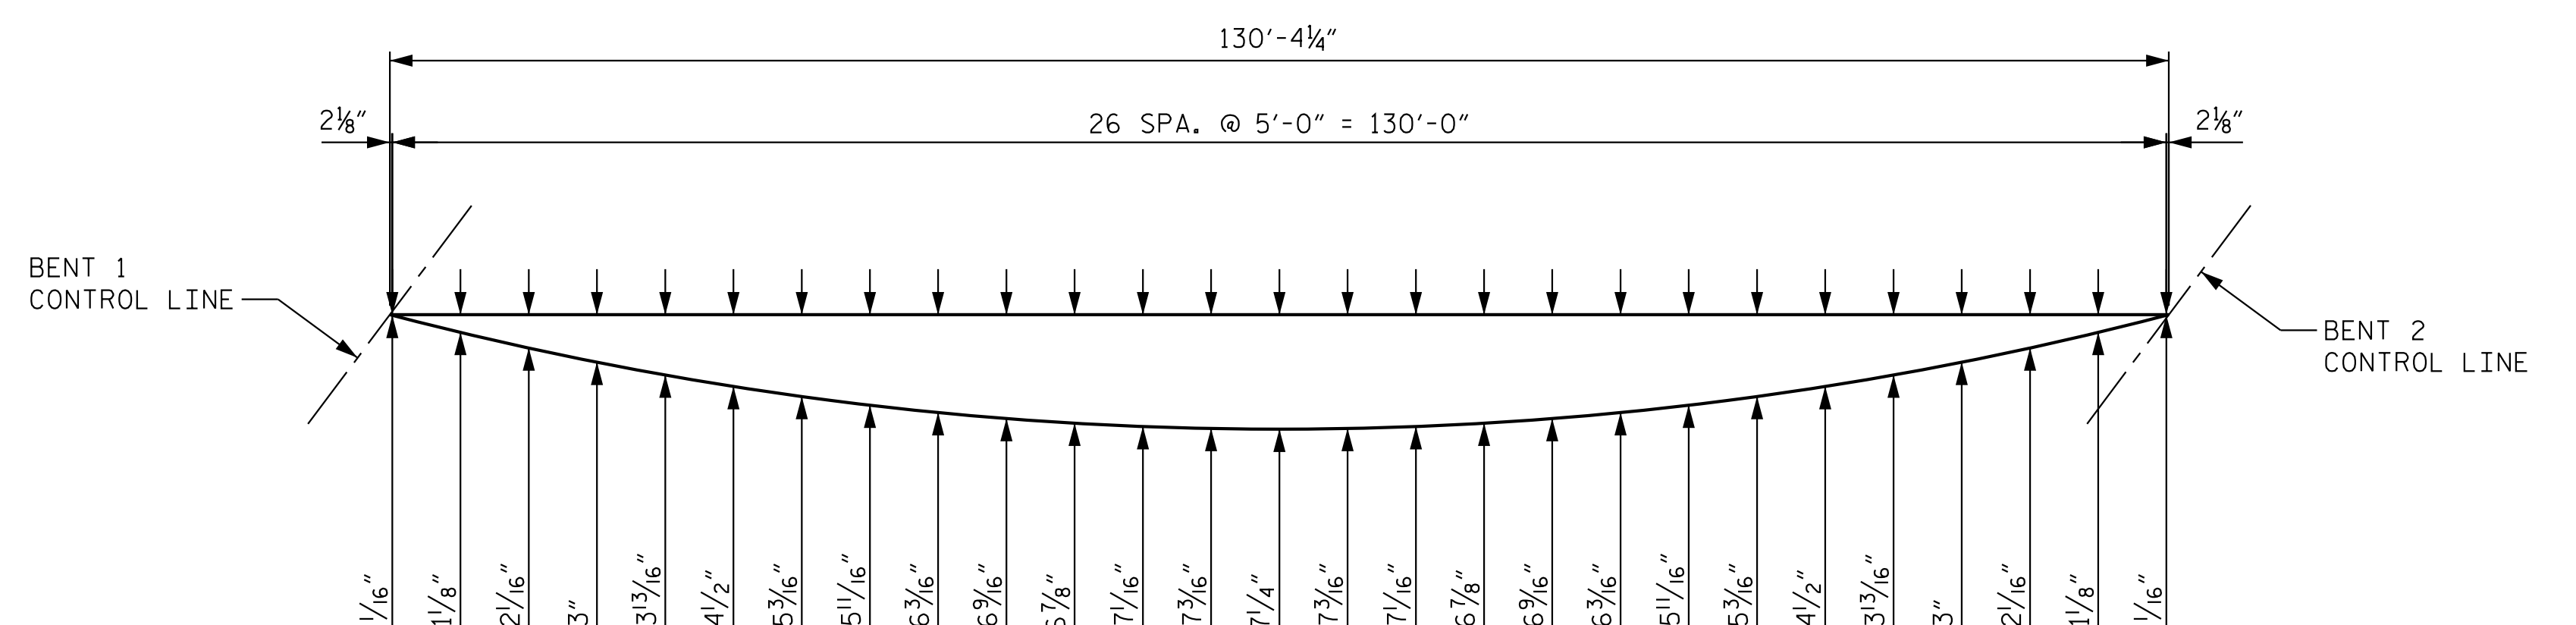

SPAN B ARC OFFSETS - RIGHT SLAB EDGE

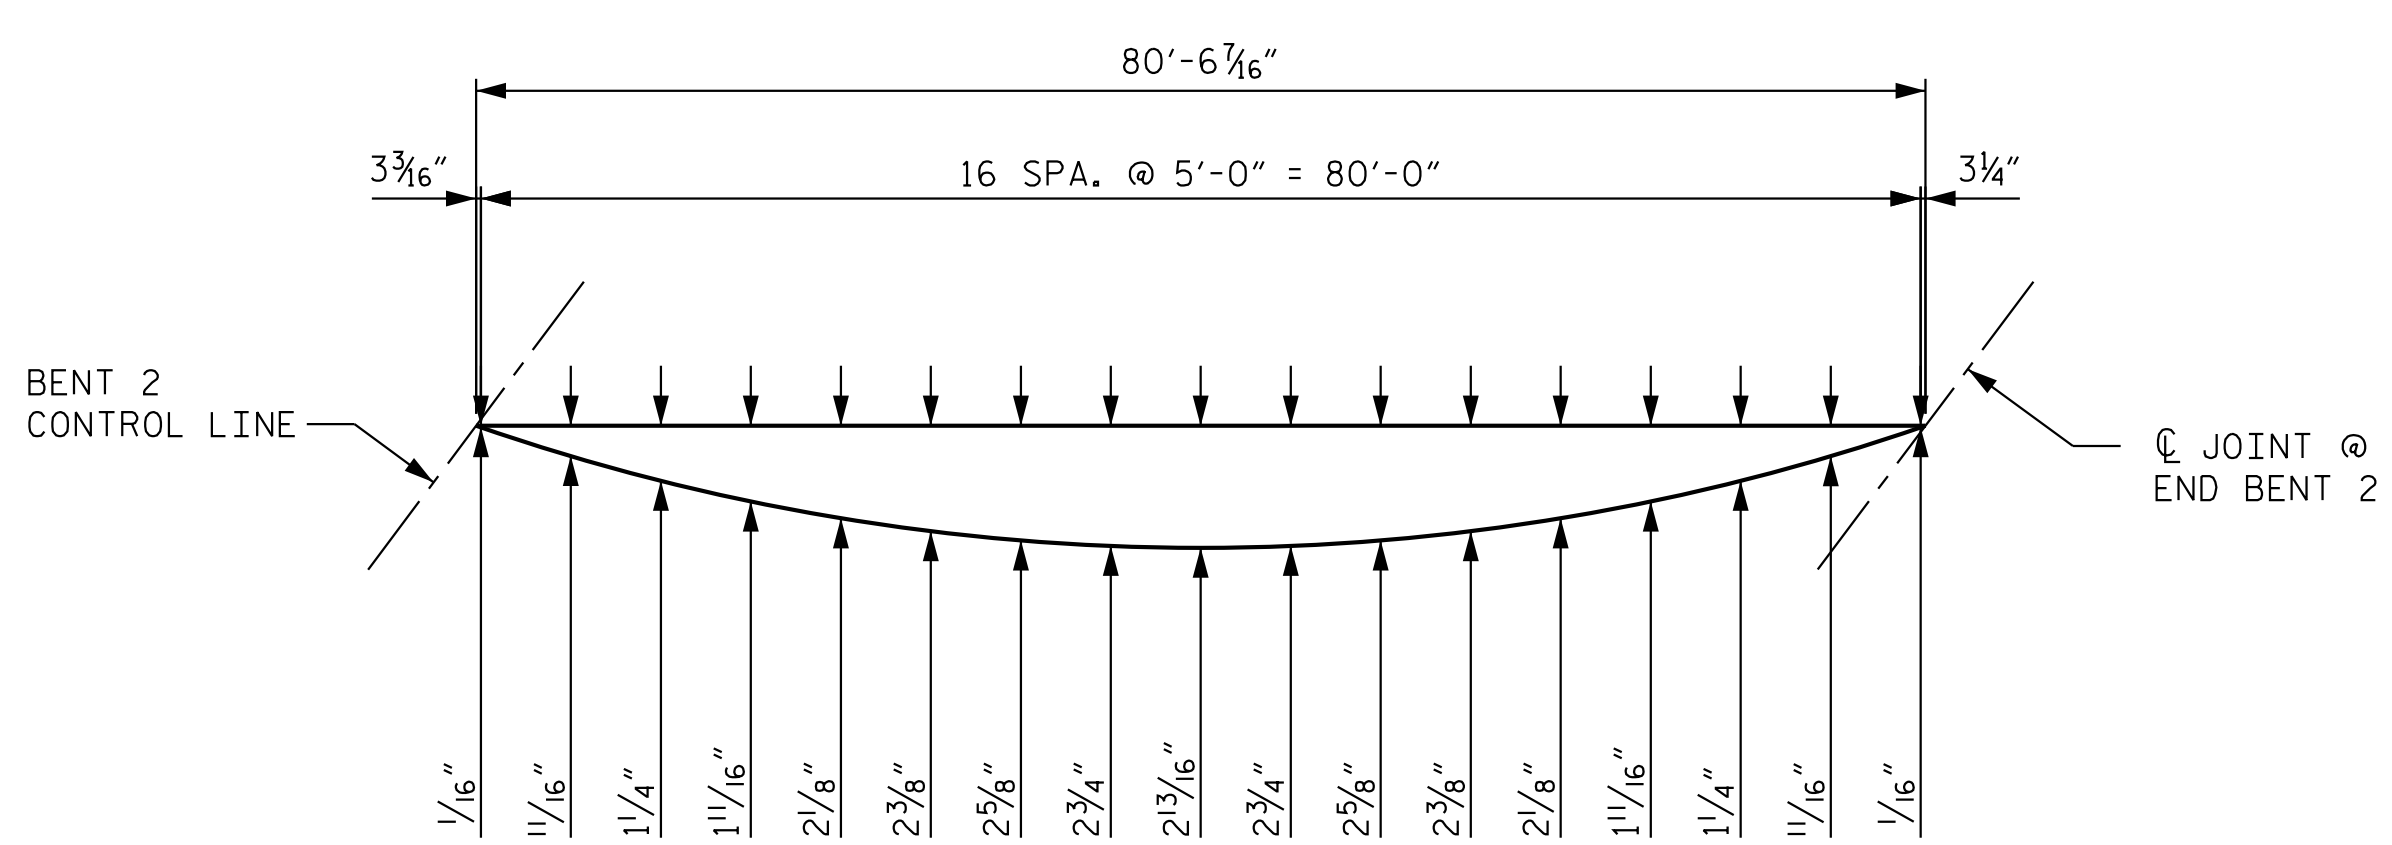

SPAN C ARC OFFSETS - LEFT SLAB EDGE

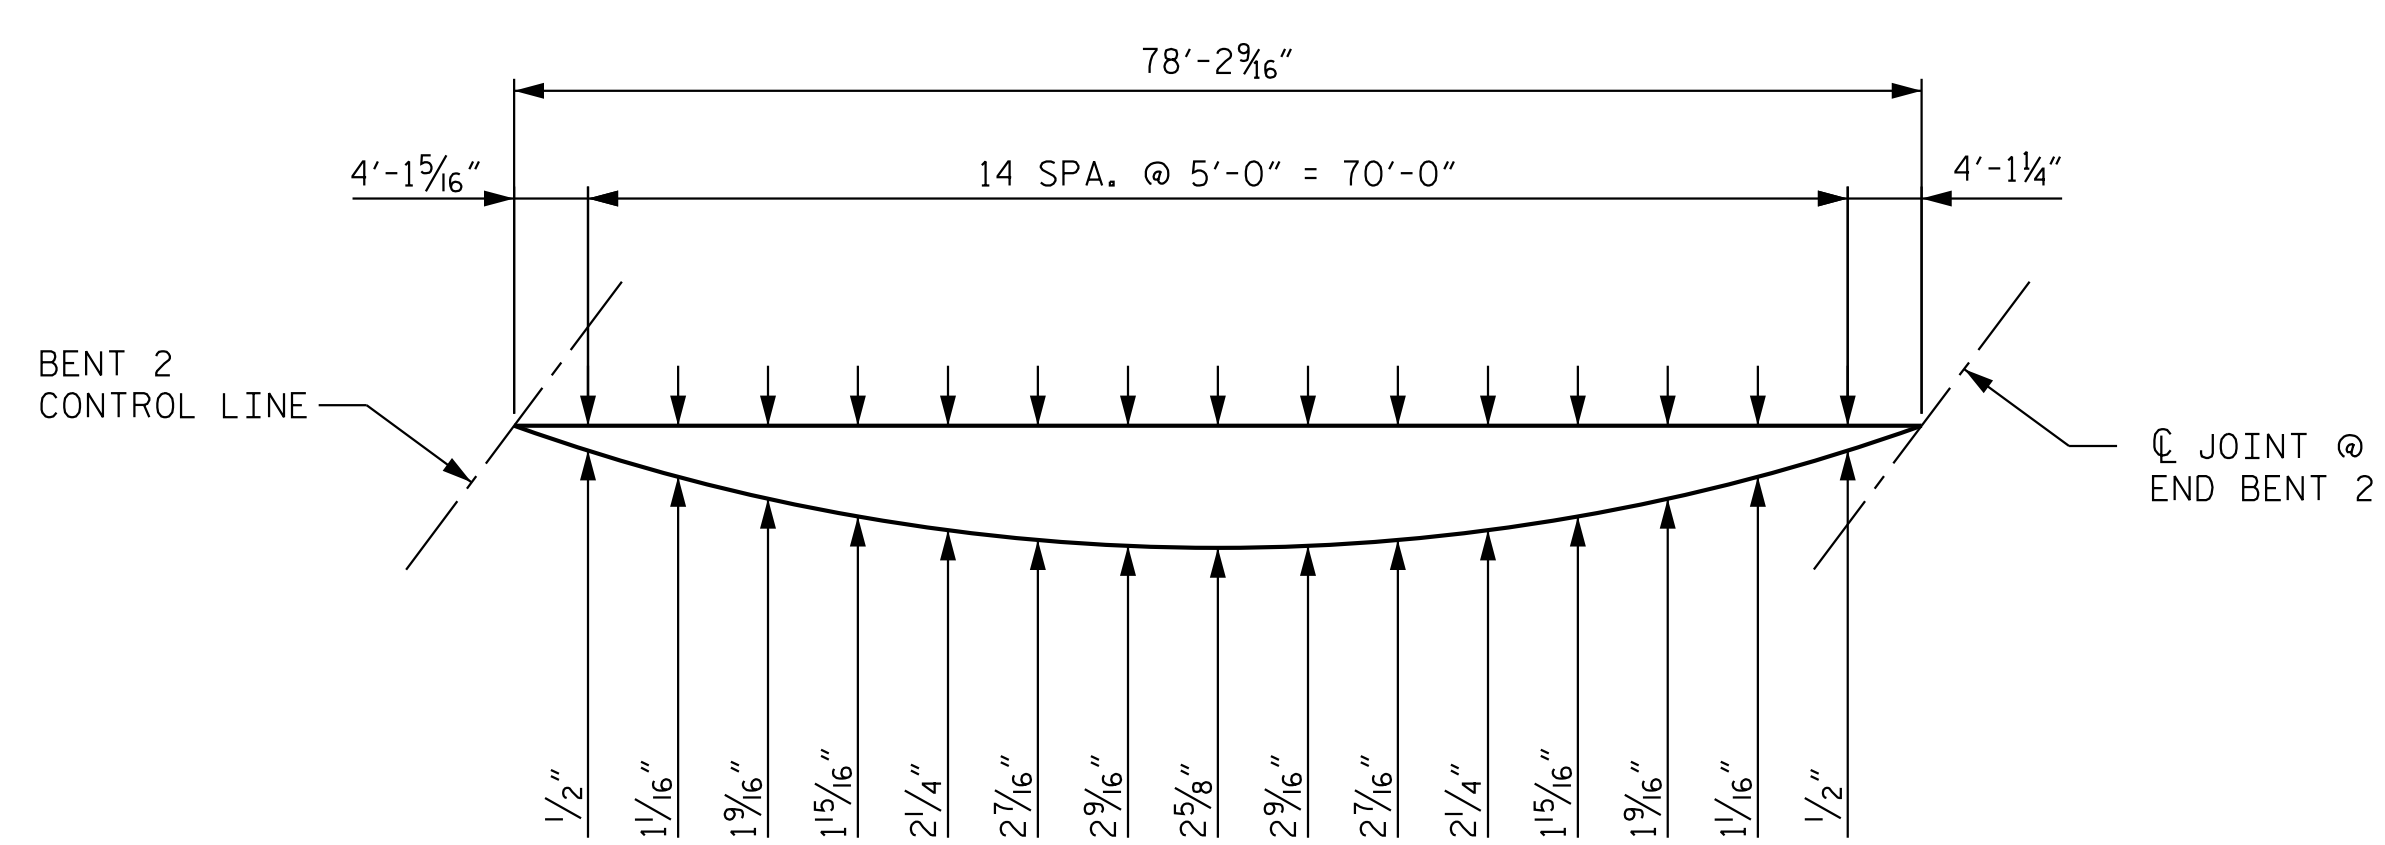

SPAN C ARC OFFSETS - RIGHT SLAB EDGE

C:\Users\andrew.phillips\My Documents\Bridges - Documents\B-5301\Coord\Drawn\401\_025\_BE301\_SML\_S05\_013\_730087.dgn

DRAWN BY: D. D. LOWERY DATE: 2/20  
 CHECKED BY: C. I. POOLE DATE: 2/20  
 DESIGN ENGINEER OF RECORD: A. L. PHILLIPS DATE: 2/20

**DOCUMENT NOT CONSIDERED FINAL  
 UNLESS ALL SIGNATURES COMPLETED**

Andrew L. Phillips 4/6/2020  
**Kimley»Horn**  
 421 Fayetteville Street, Suite 600  
 Raleigh, NC 27601-1772  
 Phone (919) 677-2000 NC LICENSE # F-0102

PROJECT NO. B-5301  
PITT COUNTY  
 STATION: 25+98.05 -L-

SHEET 5 OF 5

REVISIONS						SHEET NO.
NO.	BY:	DATE:	NO.	BY:	DATE:	S-13
1			3			TOTAL SHEETS
2			4			55