


BILL OF MATERIAL - CONTINUED

BAR	NO.	SIZE	TYPE	LENGTH	WEIGHT	BAR	NO.	SIZE	TYPE	LENGTH	WEIGHT
A509	1	5	STR	23'-0"	24	A565	1	5	STR	2'-9"	3
A510	1	5	STR	22'-7"	24	A566	1	5	STR	2'-5"	3
A511	1	5	STR	22'-3"	23	A567	6	5	STR	2'-0"	13
A512	1	5	STR	21'-11"	23						
A513	1	5	STR	21'-6"	22	B1E	27	4	STR	31'-0"	559
A514	1	5	STR	21'-2"	22	B2E	54	4	STR	25'-1"	905
A515	1	5	STR	20'-10"	22	B3E	27	4	STR	39'-0"	703
A516	1	5	STR	20'-5"	21	B4E	54	6	STR	60'-0"	4,866
A517	1	5	STR	20'-1"	21	B5E	54	6	STR	30'-6"	2,474
A518	1	5	STR	19'-9"	21	B6E	88	6	STR	57'-10"	7,644
A519	1	5	STR	19'-4"	20	B7	155	5	STR	58'-10"	9,511
A520	1	5	STR	19'-0"	20						
A521	1	5	STR	18'-7"	19	G1E	2	5	STR	31'-9"	66
A522	1	5	STR	18'-3"	19	G2E	2	5	STR	36'-0"	75
A523	1	5	STR	17'-11"	19						
A524	1	5	STR	17'-6"	18	J1E	124	4	10	1'-5"	117
A525	1	5	STR	17'-2"	18						
A526	1	5	STR	16'-10"	18	K1E	2	8	1	19'-11"	106
A527	1	5	STR	16'-5"	17	K2E	4	8	2	31'-6"	336
A528	1	5	STR	16'-1"	17	K3E	2	8	1	20'-7"	110
A529	1	5	STR	15'-9"	16	K4E	15	6	STR	9'-11"	223
A530	1	5	STR	15'-4"	16	K5E	2	8	1	23'-7"	126
A531	1	5	STR	15'-0"	16	K6E	4	8	2	30'-9"	328
A532	1	5	STR	14'-8"	15	K7E	2	8	1	24'-2"	129
A533	1	5	STR	14'-3"	15	K8E	15	6	STR	9'-2"	207
A534	1	5	STR	13'-11"	15	K9	12	4	STR	10'-0"	80
A535	1	5	STR	13'-7"	14	K10	60	4	STR	15'-2"	608
A536	1	5	STR	13'-2"	14	K11	24	4	8	10'-5"	167
A537	1	5	STR	12'-10"	13	K12	24	4	9	20'-10"	334
A538	1	5	STR	12'-6"	13						
A539	1	5	STR	12'-1"	13	S1E	60	4	5	8'-4"	334
A540	1	5	STR	11'-9"	12	S2E	60	5	3	5'-10"	365
A541	1	5	STR	11'-4"	12	S3	300	4	4	4'-1"	818
A542	1	5	STR	11'-0"	11	S4E	72	4	6	5'-3"	253
A543	1	5	STR	10'-8"	11						
A544	1	5	STR	10'-3"	11	U1	36	4	5	14'-0"	337
A545	1	5	STR	9'-11"	10	U2	24	4	7	12'-5"	199
A546	1	5	STR	9'-7"	10						
A547	1	5	STR	9'-3"	10						
A548	1	5	STR	8'-10"	9						
A549	1	5	STR	8'-6"	9						
A550	1	5	STR	8'-2"	9						
A551	1	5	STR	7'-9"	8						
A552	1	5	STR	7'-5"	8						
A553	1	5	STR	7'-1"	7						
A554	1	5	STR	6'-8"	7						
A555	1	5	STR	6'-4"	7						
A556	1	5	STR	6'-0"	6						
A557	1	5	STR	5'-7"	6						
A558	1	5	STR	5'-3"	5						
A559	1	5	STR	4'-11"	5						
A560	1	5	STR	4'-6"	5						
A561	1	5	STR	4'-2"	4						
A562	1	5	STR	3'-10"	4						
A563	1	5	STR	3'-6"	4						
A564	1	5	STR	3'-1"	3						

EPOXY COATED REINFORCING STEEL 36,163 LBS.  
 REINFORCING STEEL 28,183 LBS.

"E" SUFFIX DENOTES EPOXY COATED REINFORCING STEEL.

BAR TYPES

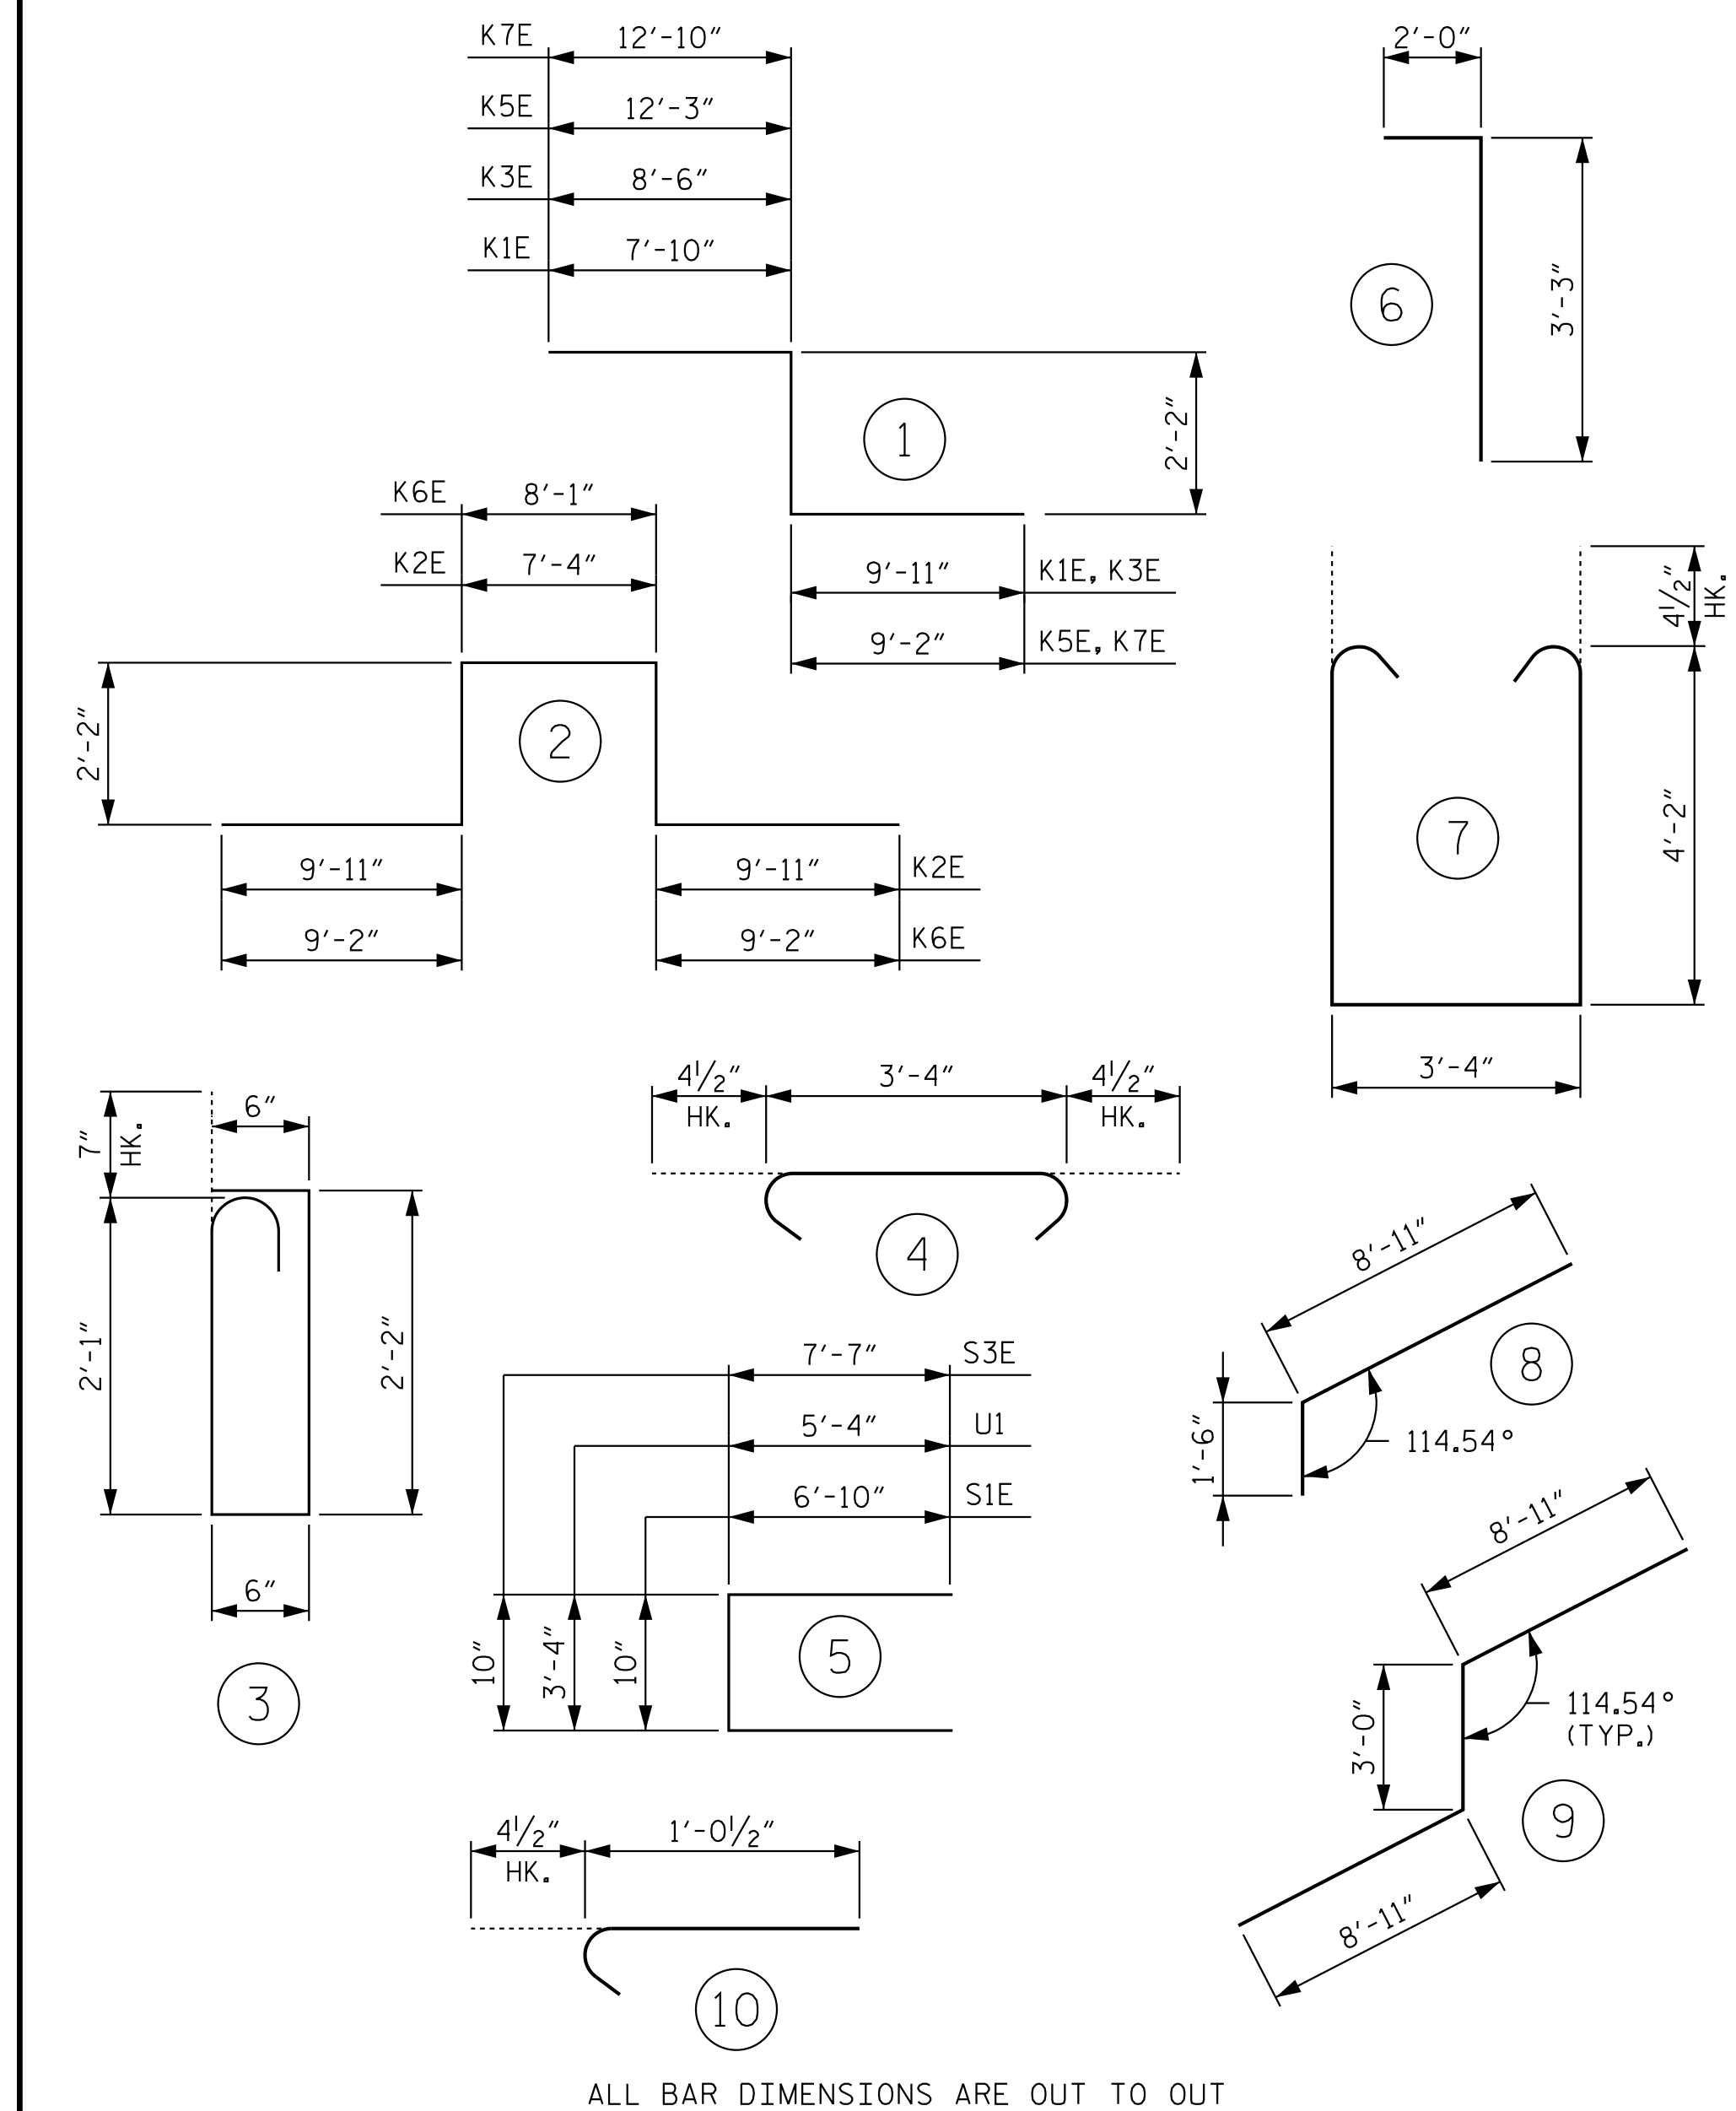

ALL BAR DIMENSIONS ARE OUT TO OUT

G:\Users\andrew.phillips\k\h\raleigh\_bridg - Documents\B-5301\Cad\Drawn\401\_073\_B5301\_SML\_BMO3\_037\_T30087.dgn 4/2/2020

DRAWN BY: D. D. LOWERY DATE: 2/20  
 CHECKED BY: C. I. POOLE DATE: 2/20  
 DESIGN ENGINEER OF RECORD: A. L. PHILLIPS DATE: 2/20

**DOCUMENT NOT CONSIDERED FINAL  
 UNLESS ALL SIGNATURES COMPLETED**

Andrew L. Phillips 4/6/2020  
 2889BARAD00403  
**Kimley»Horn**  
 421 Fayetteville Street, Suite 600  
 Raleigh, NC 27601-1772  
 Phone (919) 677-2000 NC LICENSE # F-0102

PROJECT NO. B-5301  
PITT COUNTY  
 STATION: 25+98.05 -L-

SHEET 3 OF 3

STATE OF NORTH CAROLINA DEPARTMENT OF TRANSPORTATION RALEIGH SUPERSTRUCTURE BILL OF MATERIAL					
REVISIONS					SHEET NO. S-37
NO.	BY:	DATE:	NO.	BY:	DATE:
1			3		
2			4		
					TOTAL SHEETS 55