



PLAN W1

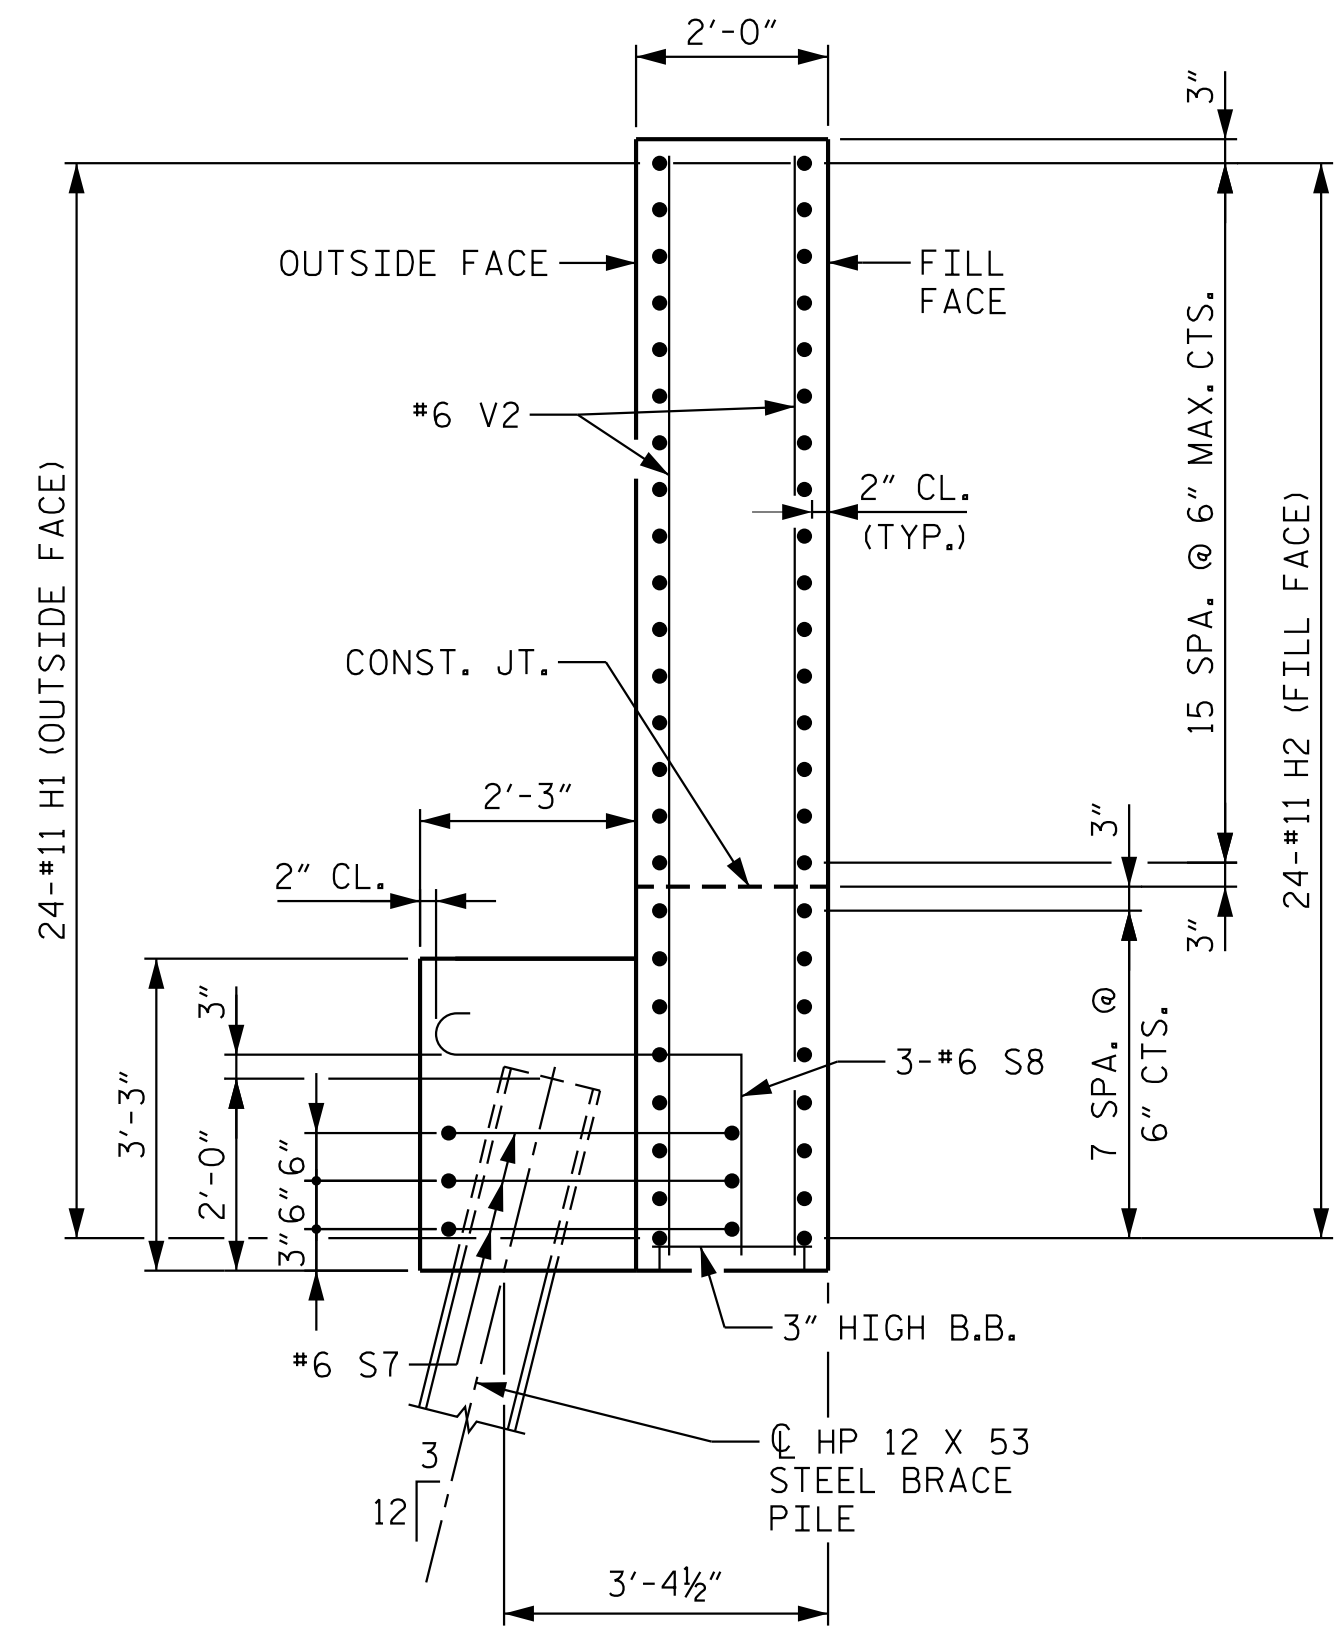


SECTION D-D

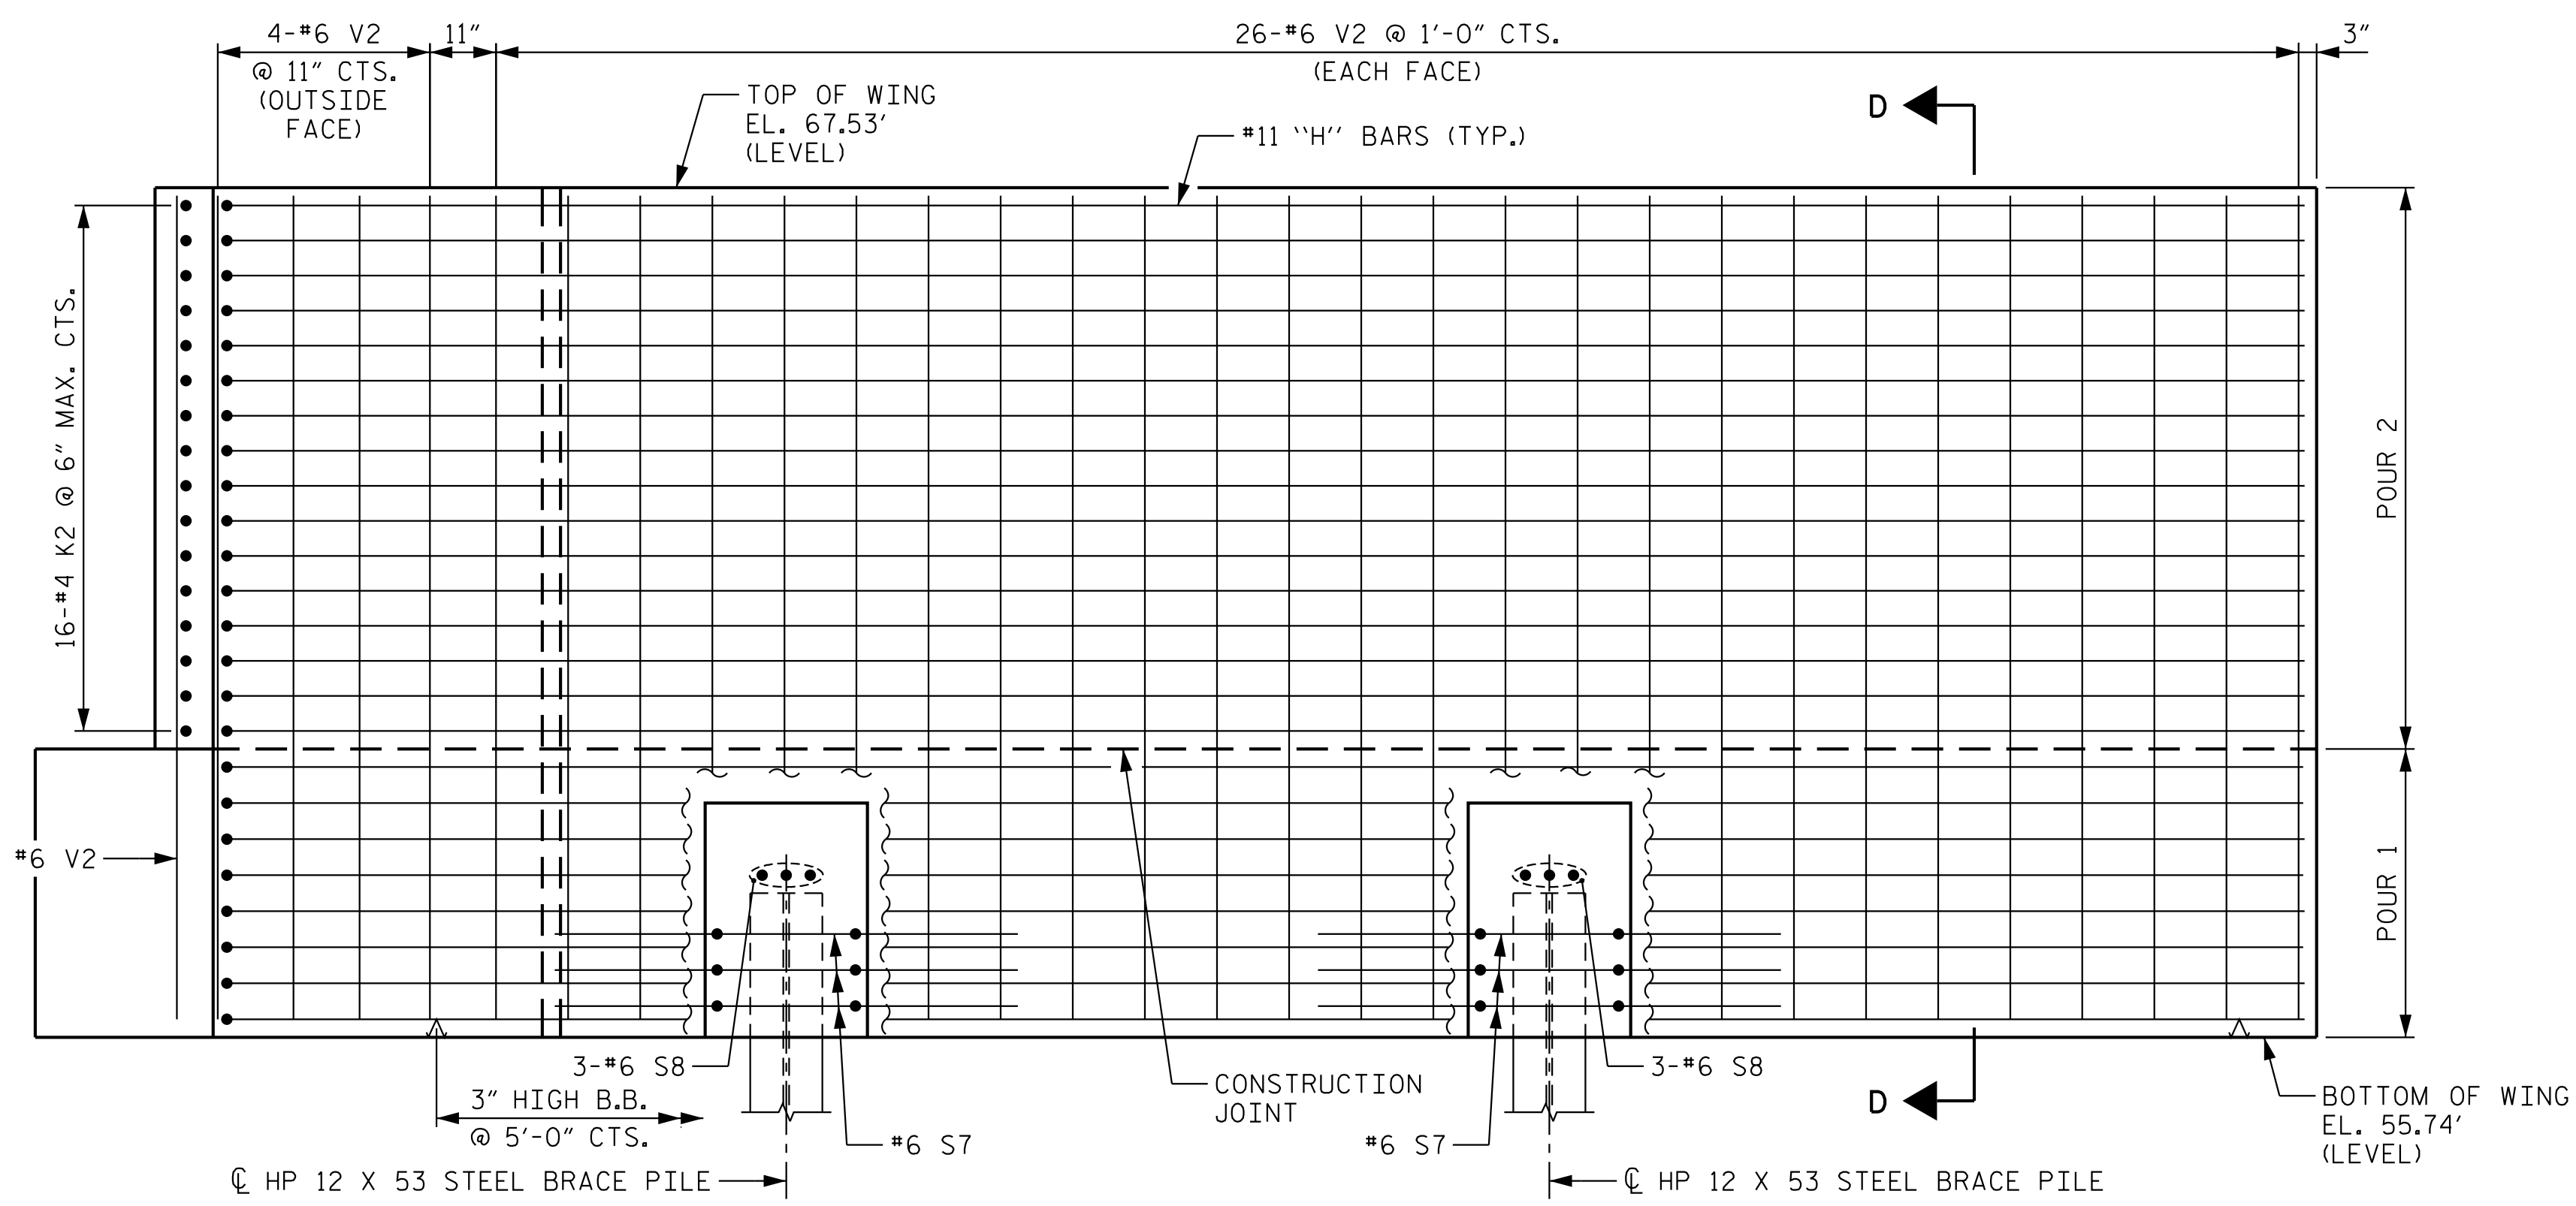

ELEVATION W1

PROJECT NO. B-5301
PITT COUNTY
 STATION: 25+98.05 -L-

SHEET 3 OF 5

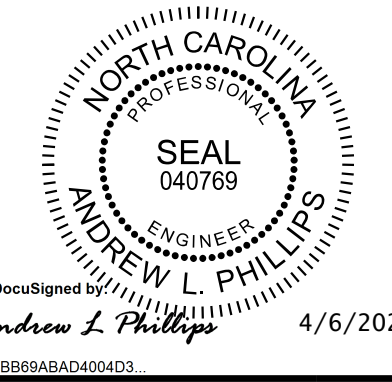

Kimley»Horn
 421 Fayetteville Street, Suite 600
 Raleigh, NC 27601-1772
 Phone (919) 677-2000 NC LICENSE # F-0102

STATE OF NORTH CAROLINA DEPARTMENT OF TRANSPORTATION RALEIGH					
SUBSTRUCTURE END BENT 1					
REVISIONS					
NO.	BY:	DATE:	NO.	BY:	DATE:
1			3		
2			4		
SHEET NO. S-40					TOTAL SHEETS 55

**DOCUMENT NOT CONSIDERED FINAL
 UNLESS ALL SIGNATURES COMPLETED**

C:\Users\andrew.phillips\Public\Bridges - Documents\B-5301\Coord\Drawn\401_079_B5301_SML_E03_040_730087.rdw

DRAWN BY: D. D. LOWERY DATE: 2/20
 CHECKED BY: C. I. POOLE DATE: 2/20
 DESIGN ENGINEER OF RECORD: A. L. PHILLIPS DATE: 2/20