



PLAN


WING BRACE PILES & PILE CAPS NOT SHOWN FOR CLARITY.
 FOR WING WALLS W3 & W4 DETAILS AND BRACE PILE & PILE CAP LOCATIONS,
 SEE SHEETS 3 OF 5 AND 4 OF 5.

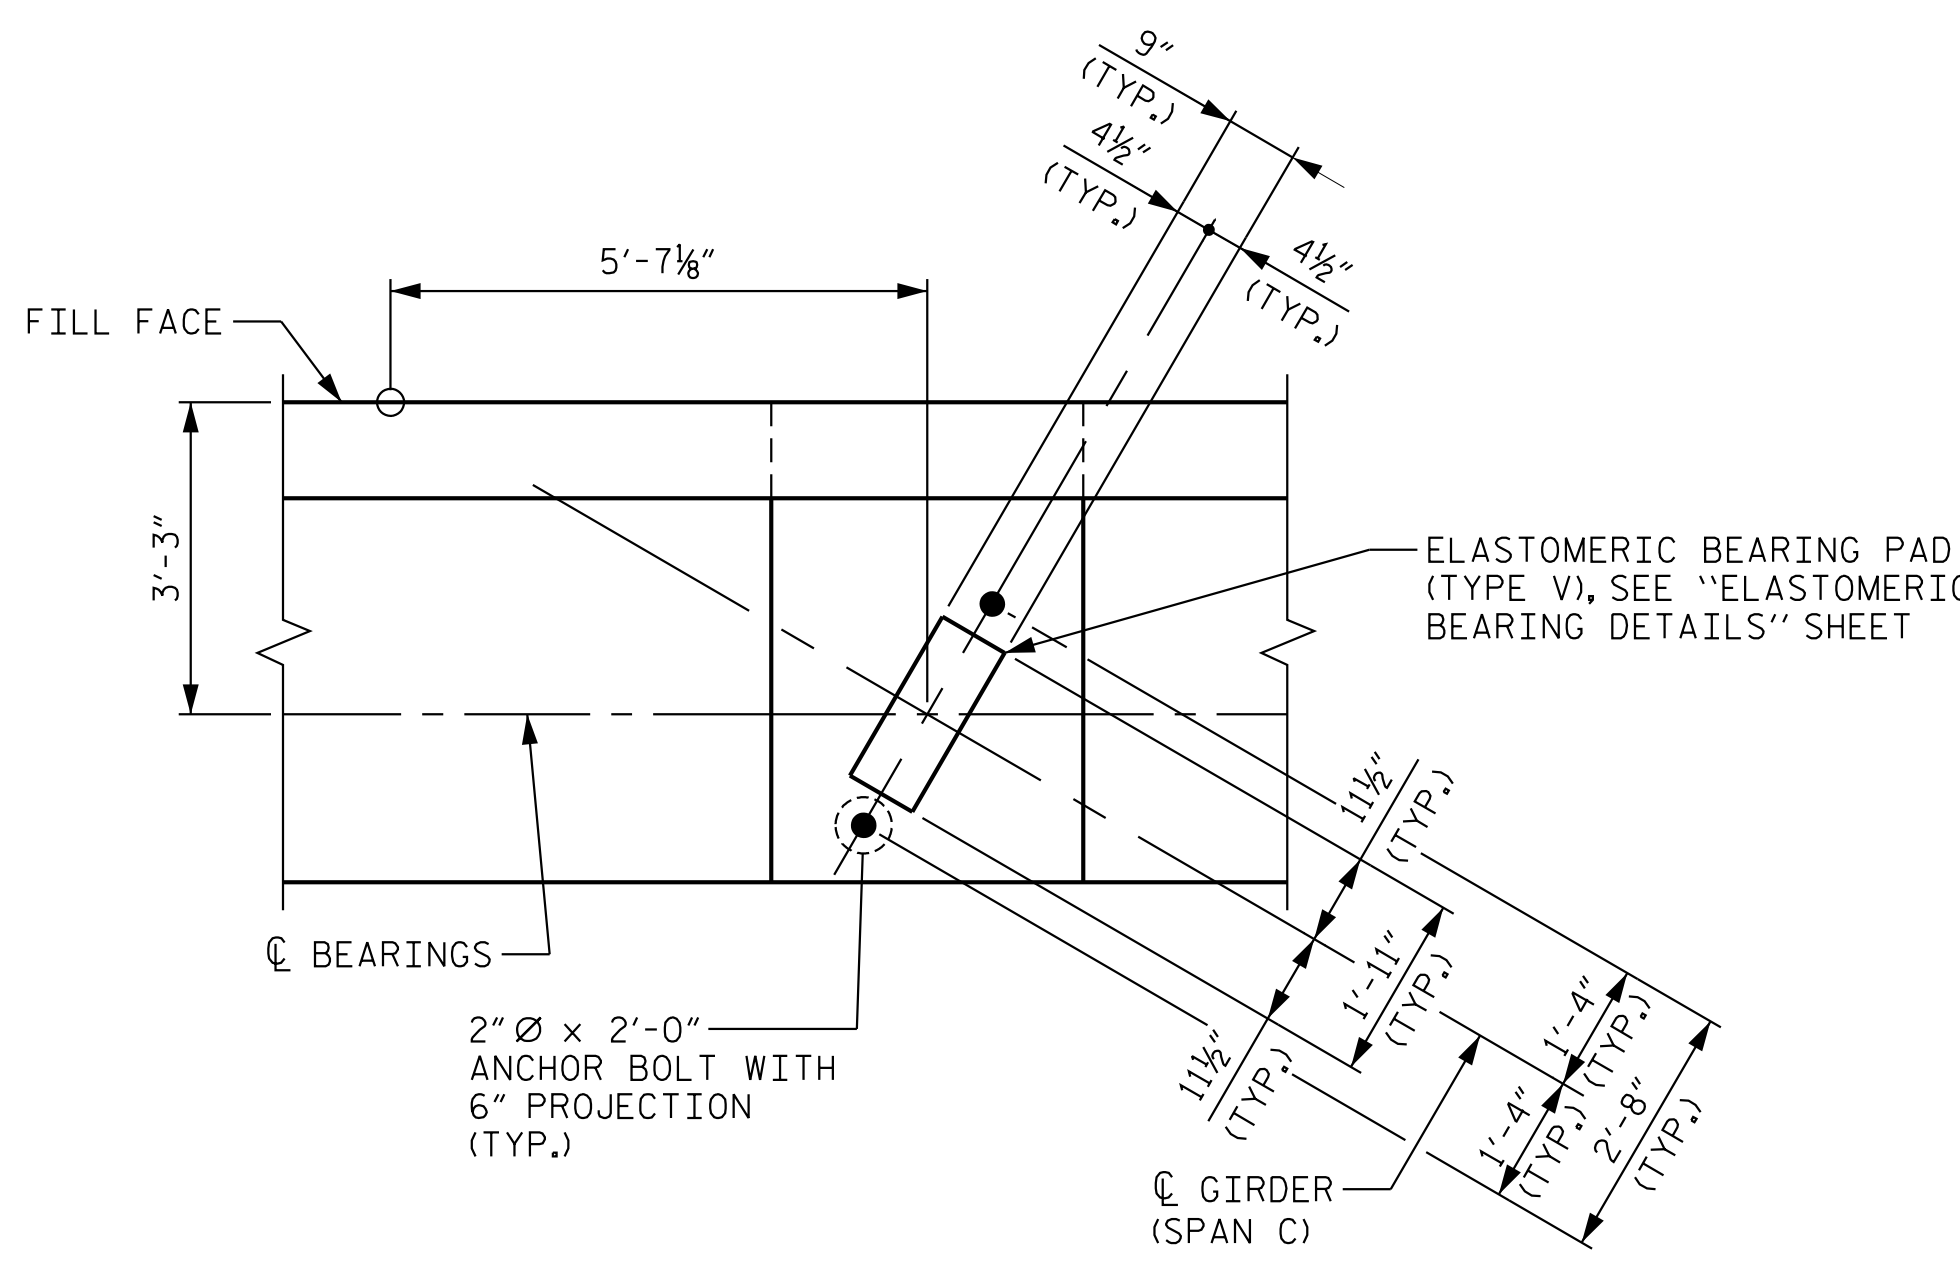

DETAIL A
(TYP. EA. BEARING)

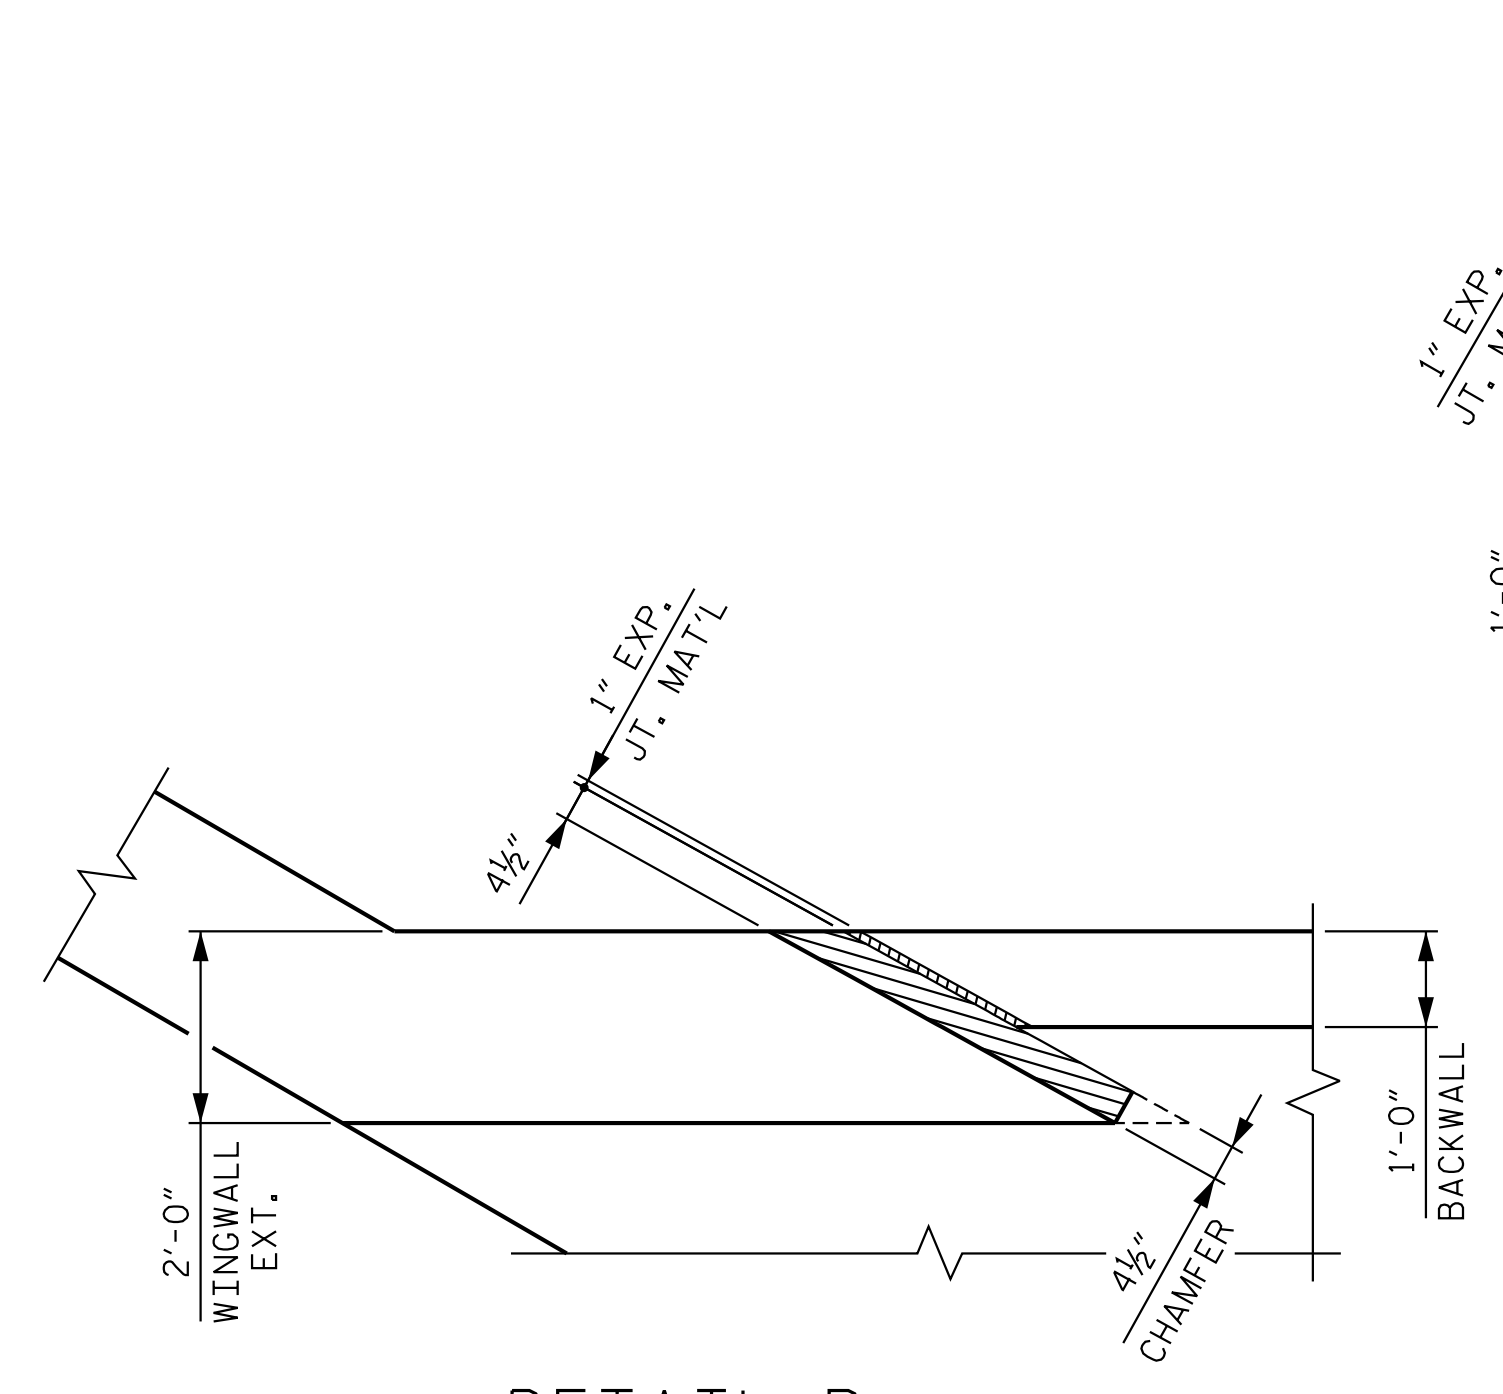


DETAIL B

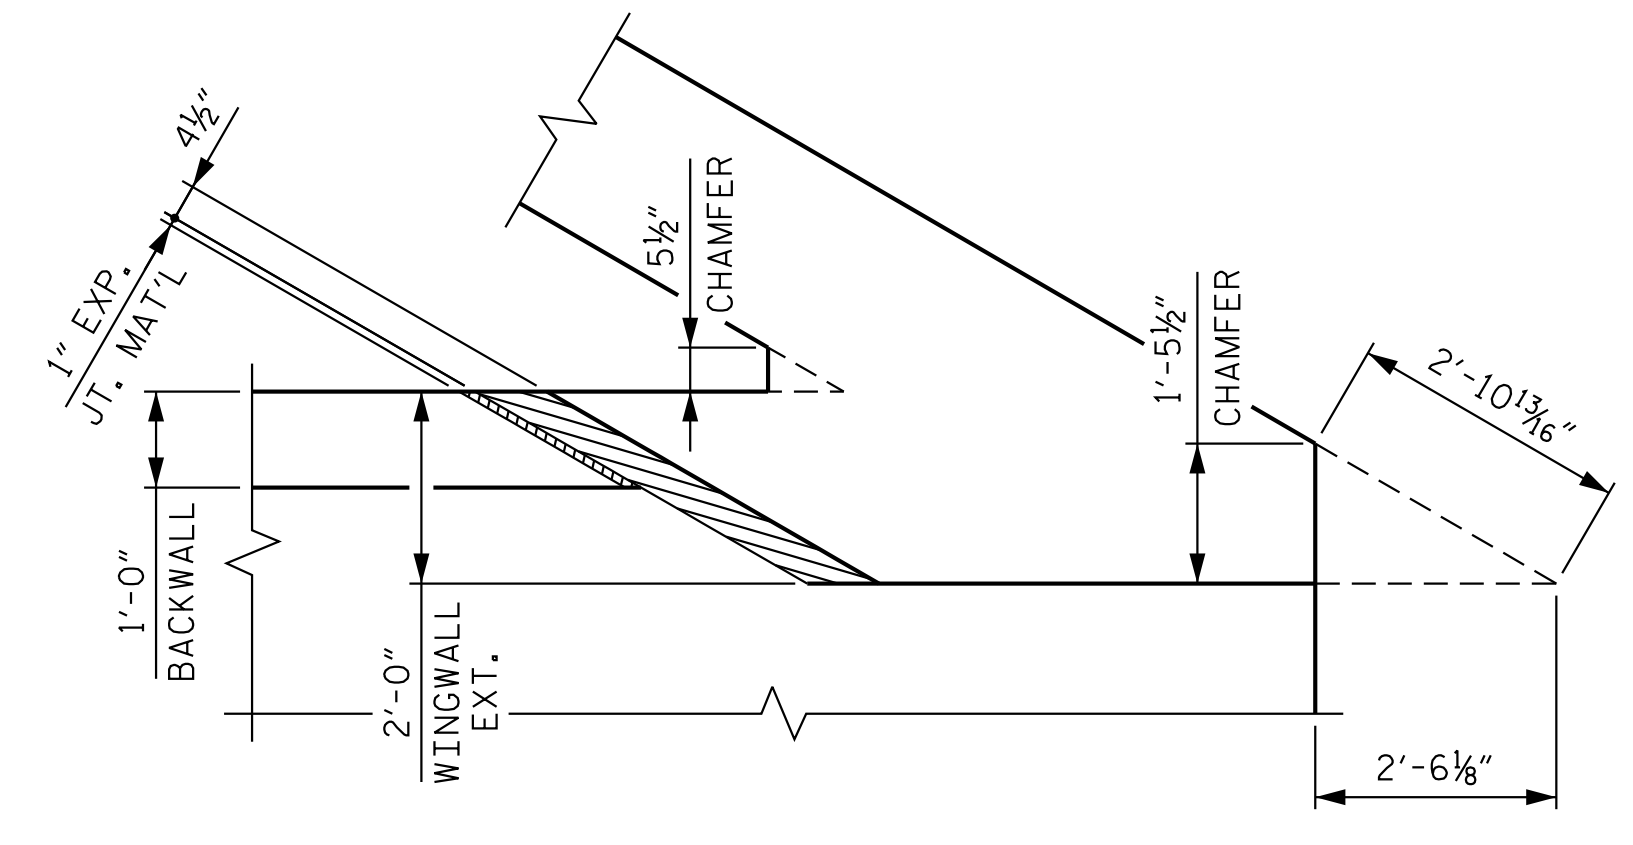

DETAIL C

PROJECT NO. B-5301
 PITT COUNTY
 STATION: 25+98.05 -L-

SHEET 1 OF 5

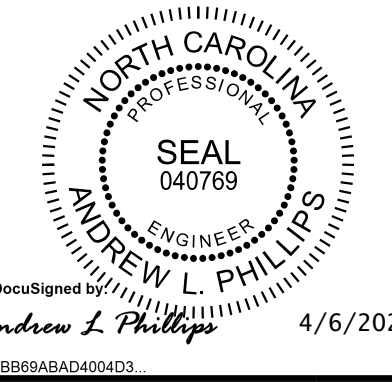

Kimley»Horn
 421 Fayetteville Street, Suite 600
 Raleigh, NC 27601-1772
 Phone (919) 677-2000
 NC LICENSE # F-0102

STATE OF NORTH CAROLINA					
DEPARTMENT OF TRANSPORTATION					
RALEIGH					
SUBSTRUCTURE					
END BENT 2					
REVISIONS					
NO.	BY:	DATE:	NO.	BY:	DATE:
1			3		
2			4		
SHEET NO.					S-47
TOTAL SHEETS					55

DRAWN BY: D. D. LOWERY DATE: 2/20
 CHECKED BY: C. I. POOLE DATE: 2/20
 DESIGN ENGINEER OF RECORD: A. L. PHILLIPS DATE: 2/20

**DOCUMENT NOT CONSIDERED FINAL
 UNLESS ALL SIGNATURES COMPLETED**

This document, together with the concepts and designs presented herein, is an integral part of the contract. It is intended for the sole use of the project and shall not be used for any other purpose without the written authorization and approval of Kimley-Horn and Associates, Inc. It shall be without liability to Kimley-Horn and Associates, Inc.

G:\Users\andrew.phillips\My Documents\Bridges - Documents\B-5301\Code\Drawings\401_093_B5301_SML.E06_047_130087.rvt