



PLAN W3

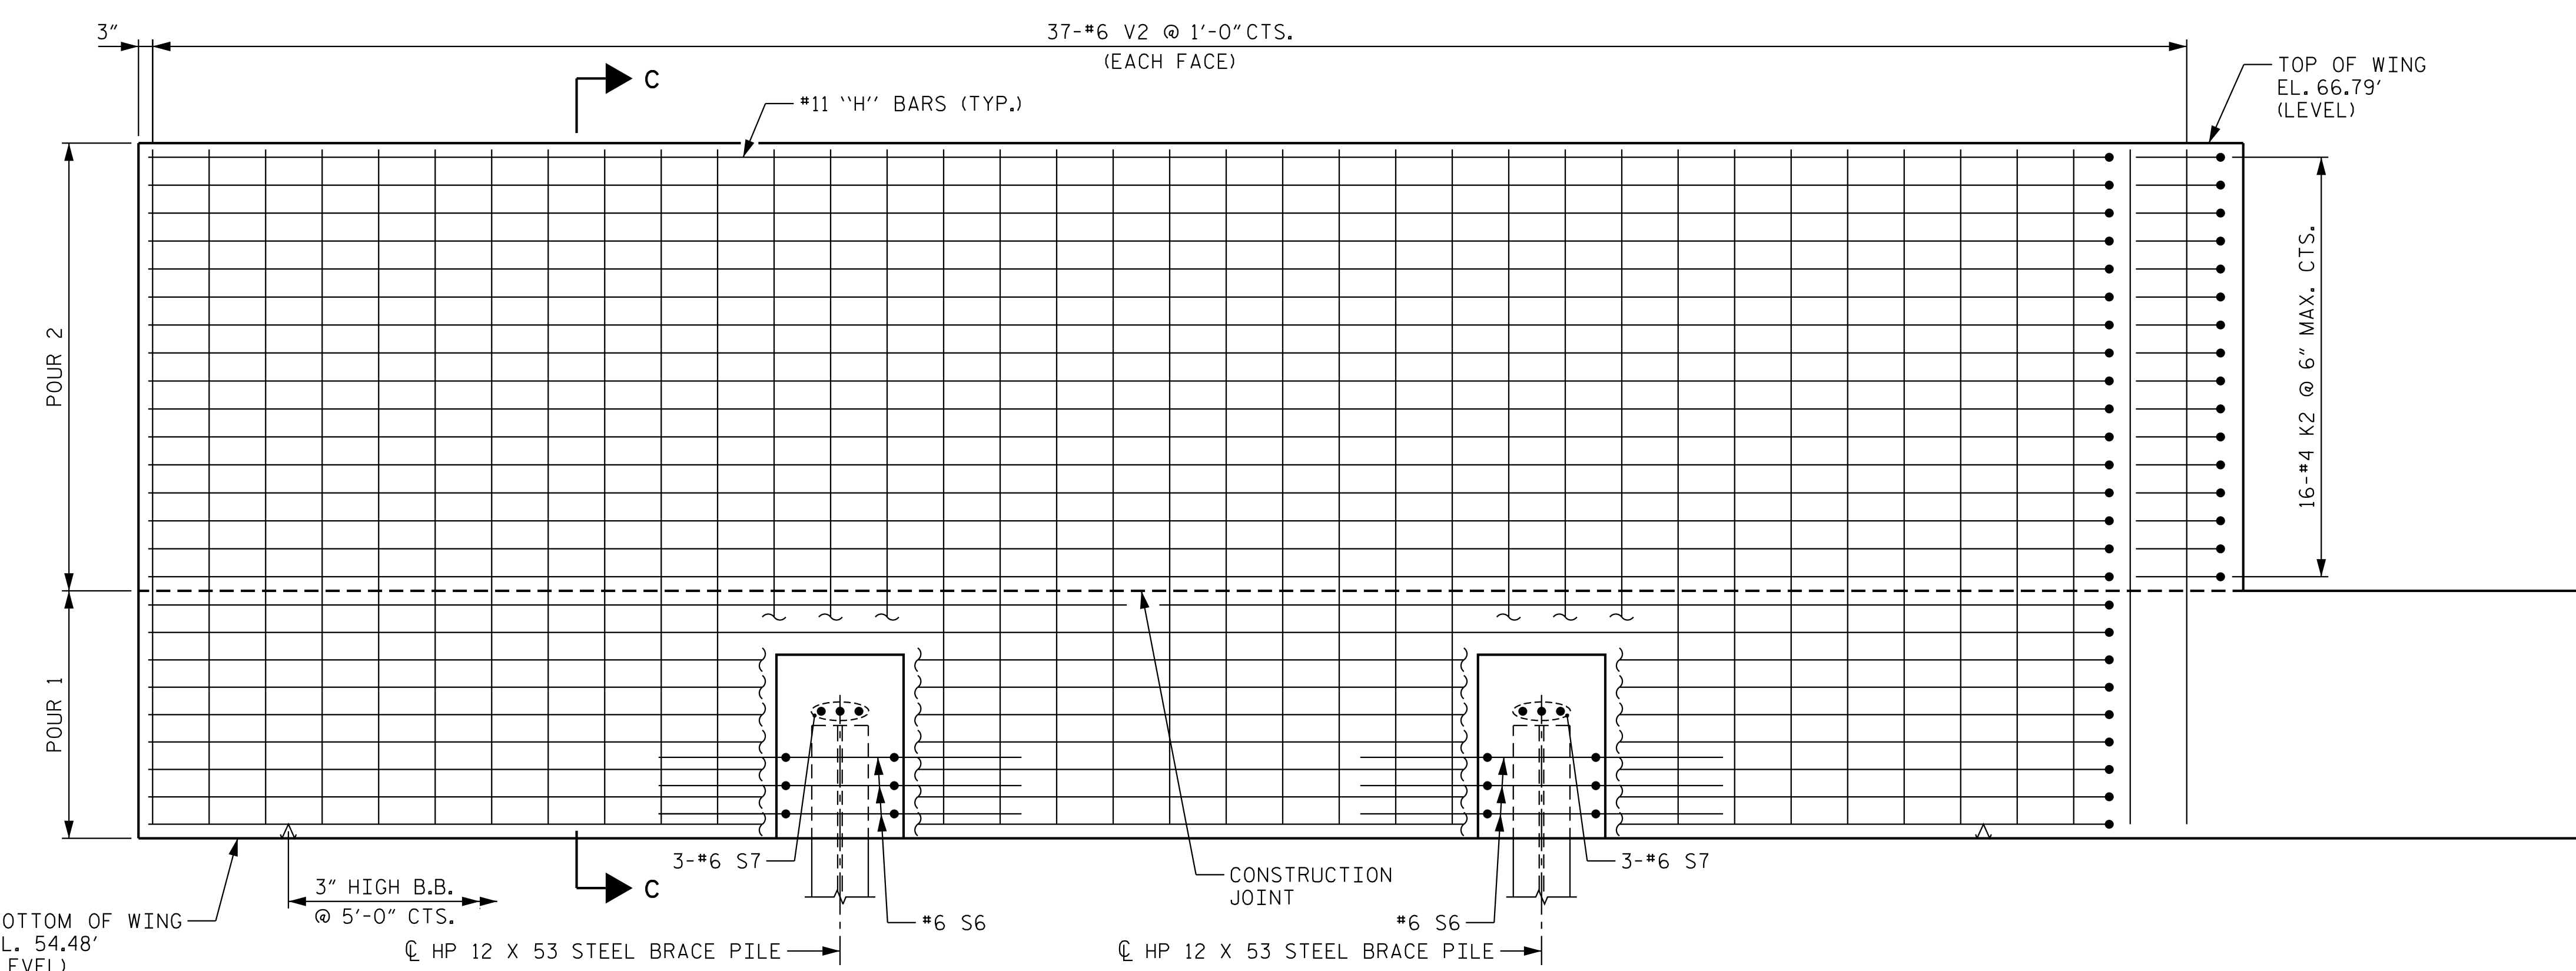


ELEVATION W3

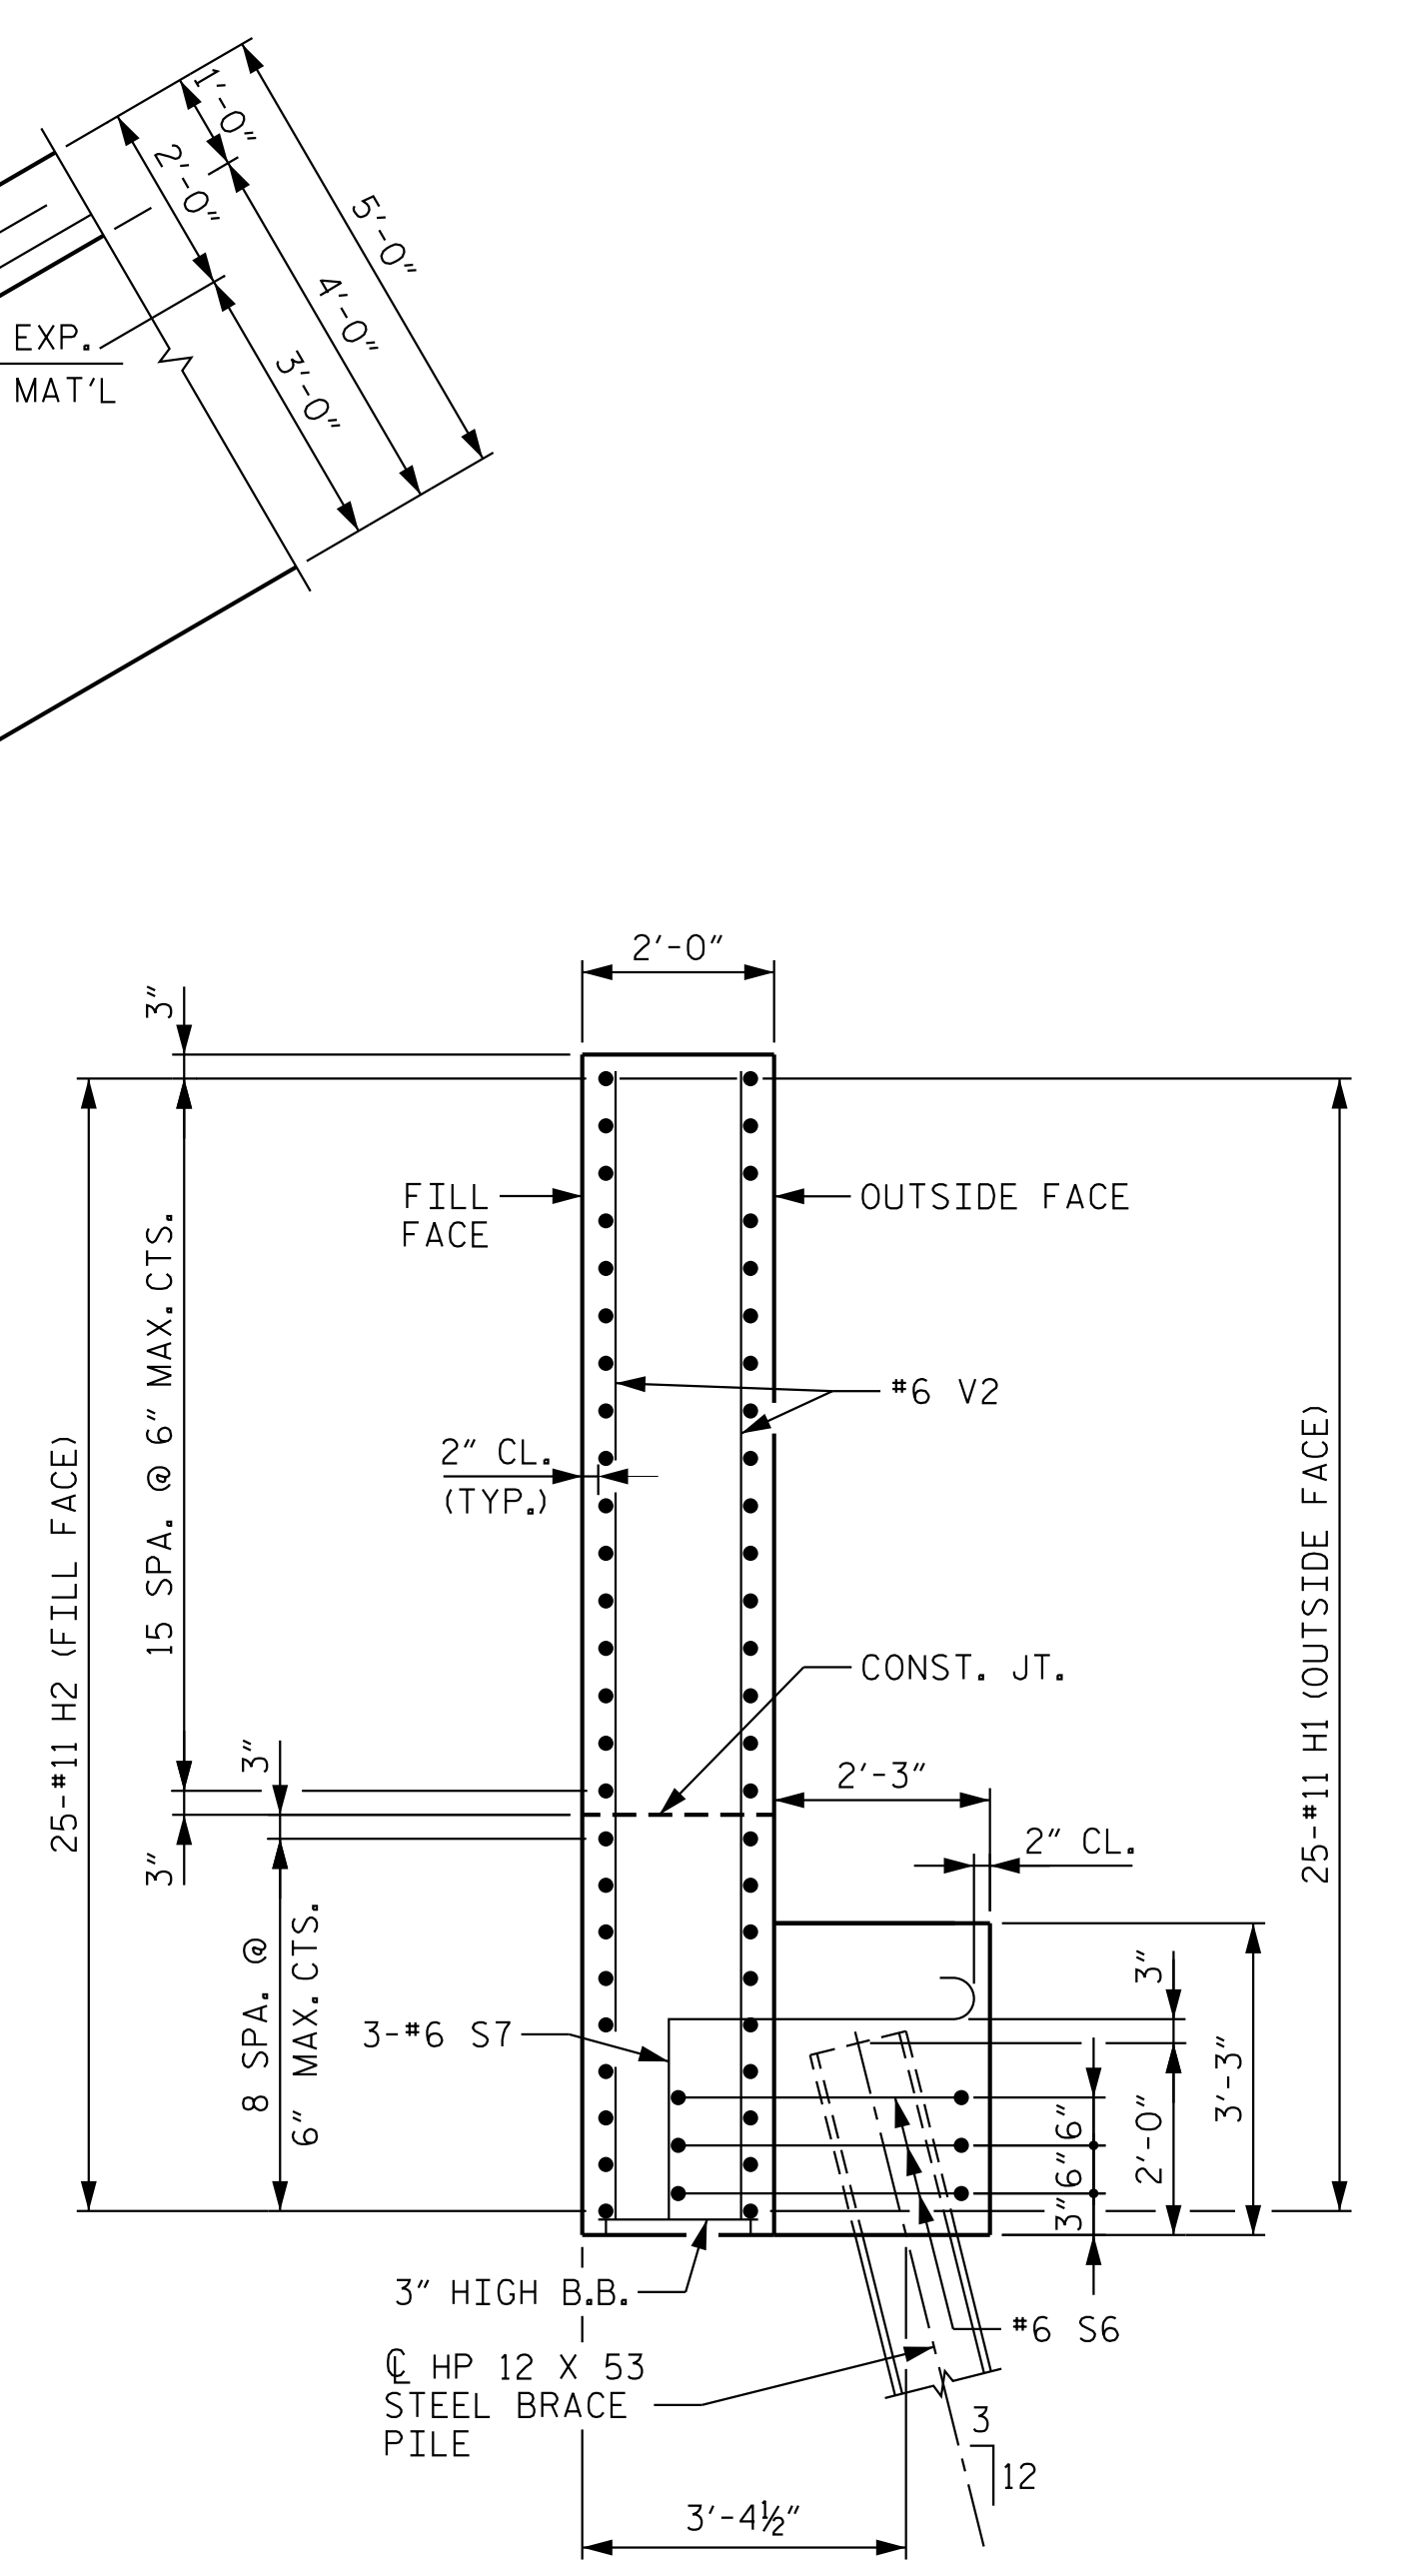

SECTION C-C

PROJECT NO. B-5301  
PITT COUNTY  
 STATION: 25+98.05 -L-

SHEET 3 OF 5

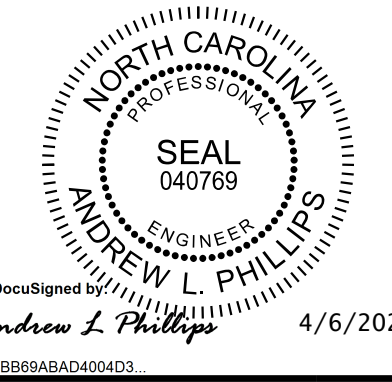

**Kimley»Horn**  
 421 Fayetteville Street, Suite 600  
 Raleigh, NC 27601-1772  
 Phone (919) 677-2000  
 NC LICENSE # F-0102

STATE OF NORTH CAROLINA  
 DEPARTMENT OF TRANSPORTATION  
 RALEIGH  
 SUBSTRUCTURE  
 END BENT 2

REVISIONS						SHEET NO.
NO.	BY:	DATE:	NO.	BY:	DATE:	S-49
1			3			TOTAL SHEETS
2			4			55

**DOCUMENT NOT CONSIDERED FINAL  
 UNLESS ALL SIGNATURES COMPLETED**

DRAWN BY: D. D. LOWERY DATE: 2/20  
 CHECKED BY: C. I. POOLE DATE: 2/20  
 DESIGN ENGINEER OF RECORD: A. L. PHILLIPS DATE: 2/20

G:\Users\andrew.phillips\My Documents\Bridges - Documents\B-5301\Cad\Drawn\401\_097\_B5301\_SML\_E08\_049\_730087.dgn