
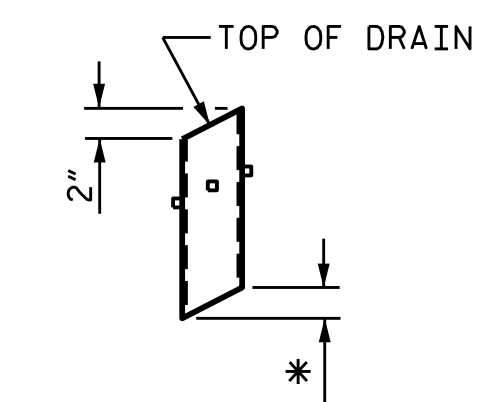
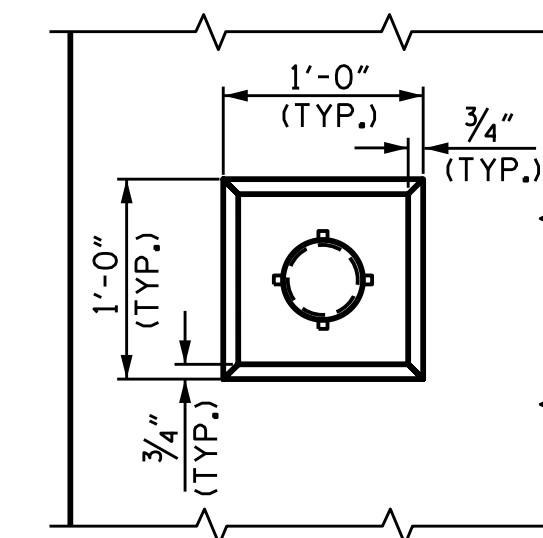


PARTIAL TYPICAL SECTION @ INTERMEDIATE DIAPHRAGM

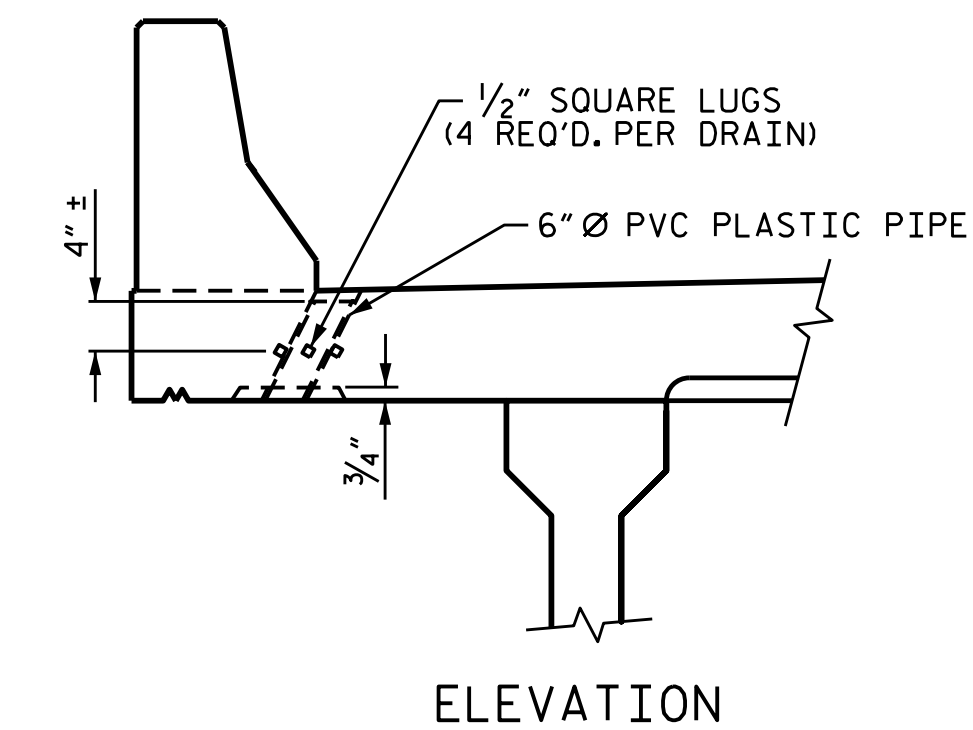

* TO BE SET TO MATCH SLOPE OF BOTTOM OF OVERHANG (6 DRAINS REQUIRED)

PLAN OF RECESS


PIPE DRAIN

DRAIN DETAILS

TOP OF FLOOR DRAINS TO BE SET 3/8\"/>

4 - 1/2\"/>


THE 6\"/>

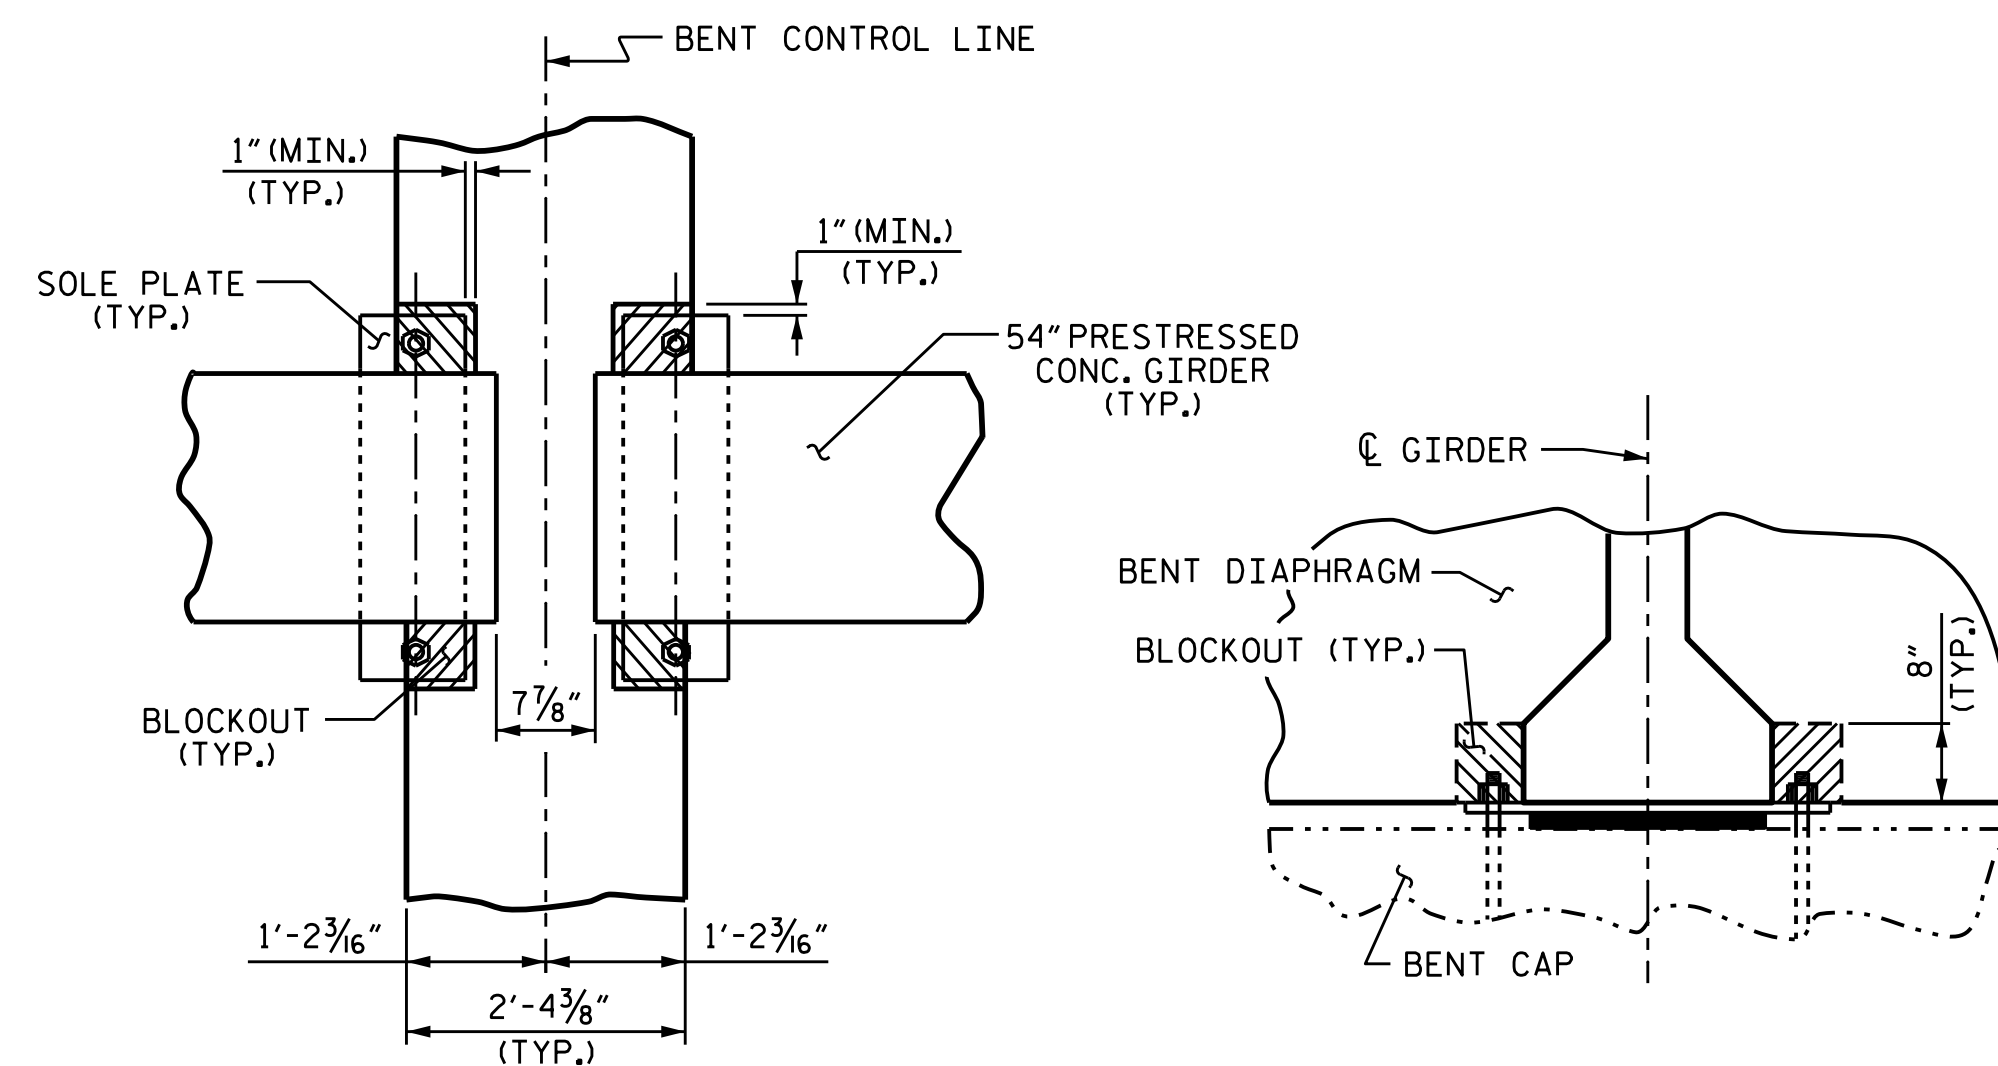

BENT DIAPHRAGM BLOCKOUT DETAIL

PROJECT NO. 41665.13C
PITT COUNTY
 BRIDGE NO. 730472

SHEET 2 OF 2

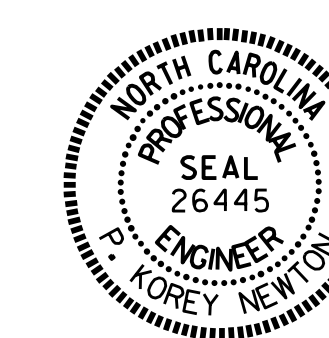

DocuSigned by:
P. Corey Newton
 4FE38D14318407...
 03/21/2022

STATE OF NORTH CAROLINA
 DEPARTMENT OF TRANSPORTATION
 RALEIGH

TYPICAL SECTION

DRAWN BY : M.K. BEARD DATE : 6/23/21
 CHECKED BY : D.R. SHACKELFORD DATE : 6/24/21

DOCUMENT NOT CONSIDERED
 FINAL UNLESS ALL
 SIGNATURES COMPLETED

| REVISIONS | | | | | | SHEET NO. |
|-----------|-----|-------|-----|-----|-------|--------------|
| NO. | BY: | DATE: | NO. | BY: | DATE: | S2-3 |
| 1 | | | 3 | | | TOTAL SHEETS |
| 2 | | | 4 | | | 14 |