

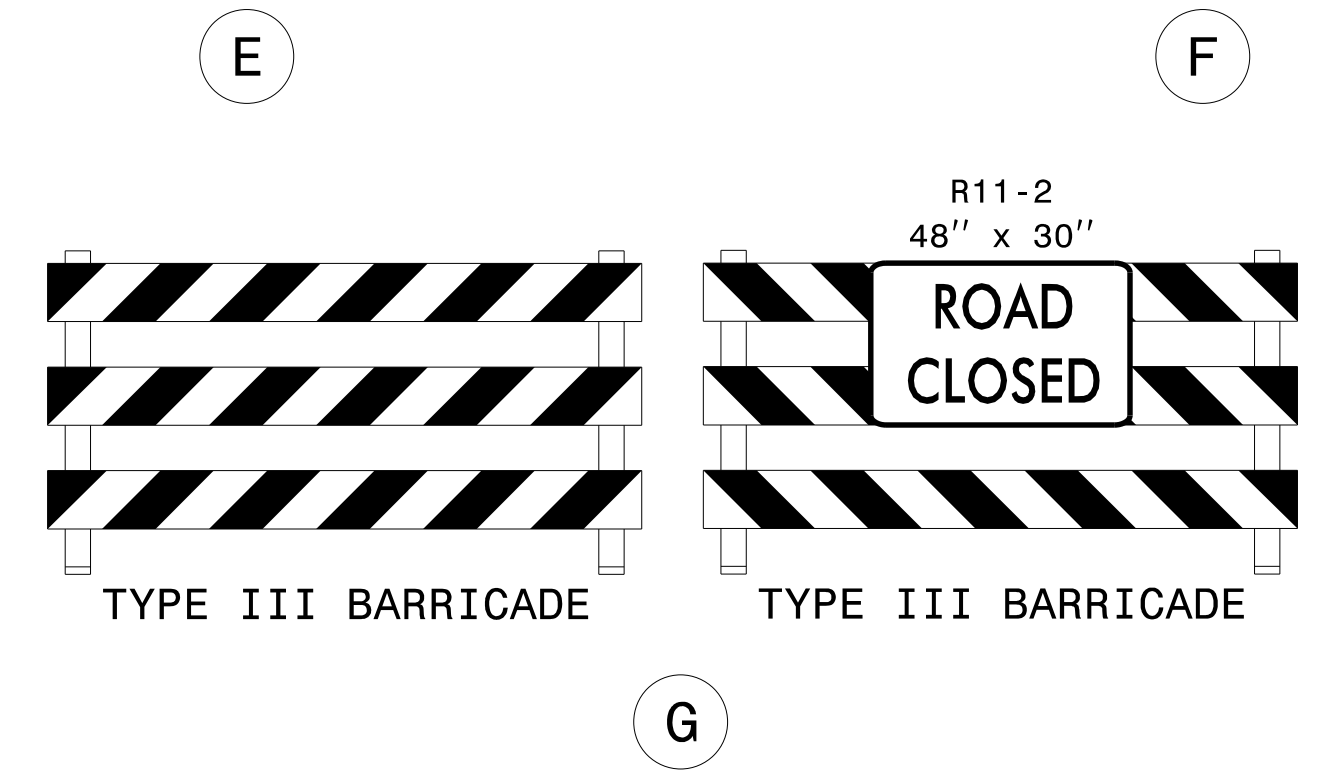
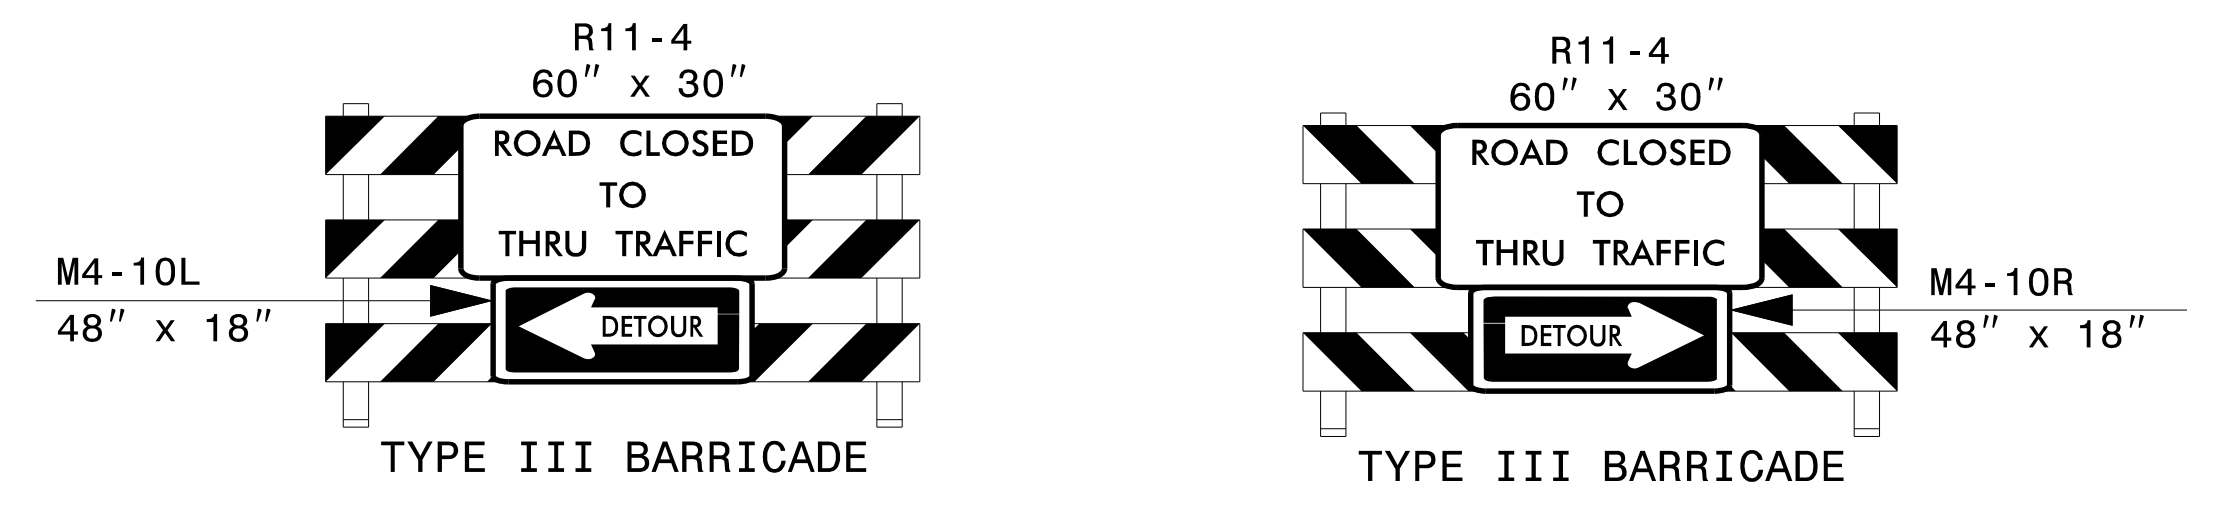


● ● ● ● ● DETOUR

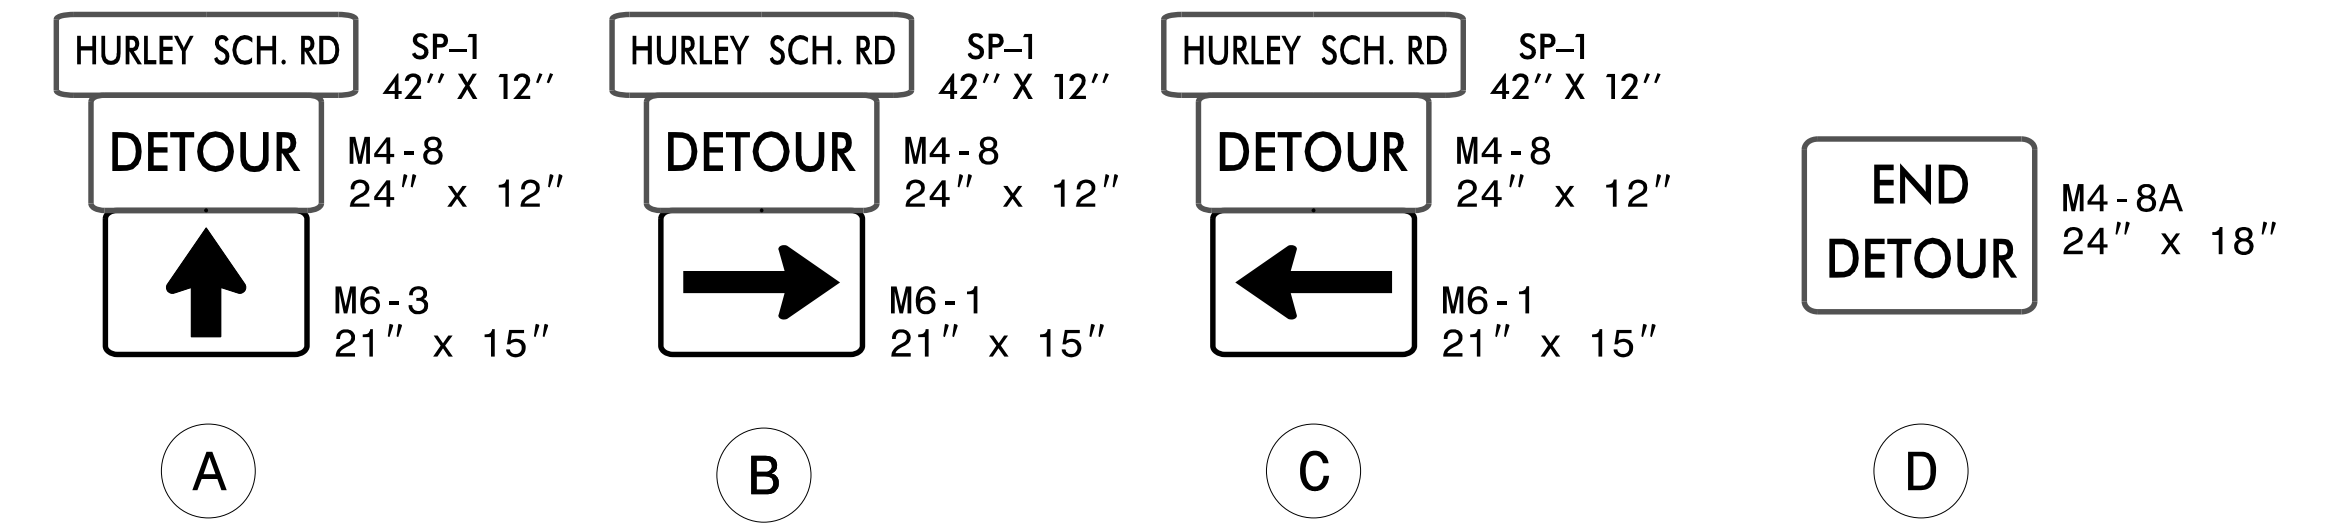

3/16/2022
 Z:\WZ016\160911\NCDOT\B5772\HurleySch\DESIGN\03\CADD\B5772\Roadway\Proj\TMP\160911*Detour*TCP-2.dgn
 User: JPeek

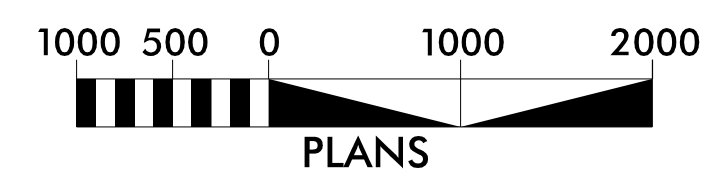

APPROVED: *Edith M. Peters*
DocuSigned by: Edith M. Peters (EAE497ACD89440)
 DATE: 04/18/2022

SEAL

**DOCUMENT NOT CONSIDERED FINAL
UNLESS ALL SIGNATURES COMPLETED**

**OFFSITE
DETOUR
PLAN**