


T.I.P.: B-5772

CONTRACT:

STATE OF NORTH CAROLINA DEPARTMENT OF TRANSPORTATION

SIGNING PLAN ROWAN COUNTY

LOCATION: BRIDGE NO. 66 ON SR 1724 (HURLEY SCHOOL ROAD)
OVER NORFOLK SOUTHERN RAILROAD

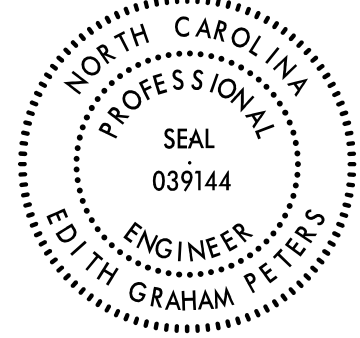TIP NO.	SHEET NO.
B-5772	SIGN-1
APPROVED: <i>Edith G. Peters</i>	
DATE: 04/18/2022	
SEAL	
	
DOCUMENT NOT CONSIDERED FINAL UNLESS ALL SIGNATURES COMPLETED	

SUMMARY OF QUANTITIES

ITEM NO.		ITEM DESCRIPTION	QUANTITY	UNIT
DESC. NO.	SECT. NO.			
4102000000-N	904	SIGN ERECTION, TYPE E	2	EA
4158000000-N	907	DISPOSAL OF SIGN SYSTEM, WOOD	12	EA


GENERAL NOTES

- WHEN NOT STATIONED OR DIMENSIONED ON PLANS, ALL 'E' AND 'F' SIGNS SHALL BE FIELD LOCATED BY THE ENGINEER
- ALL EXISTING SIGNS ON "U" CHANNEL POST WITHIN THE PROJECT LIMITS SHALL BE REMOVED AND DISPOSED OF UNLESS OTHERWISE NOTED ON PLANS.
- WHEN EXISTING SIGNS ARE REMOVED AND INSTALLED ON NEW SUPPORTS, THE RE-ERECTION SHALL IMMEDIATELY FOLLOW THE REMOVAL.
- SEE ROADWAY PLANS FOR GUARD/GUIDE RAIL DETAILS.

PROJECT NOTES

- DISPOSAL OF SIGN SYSTEM, WOOD
- INSTALLATION OF SIGN SYSTEM, U CHANNEL


SIGN DETAIL

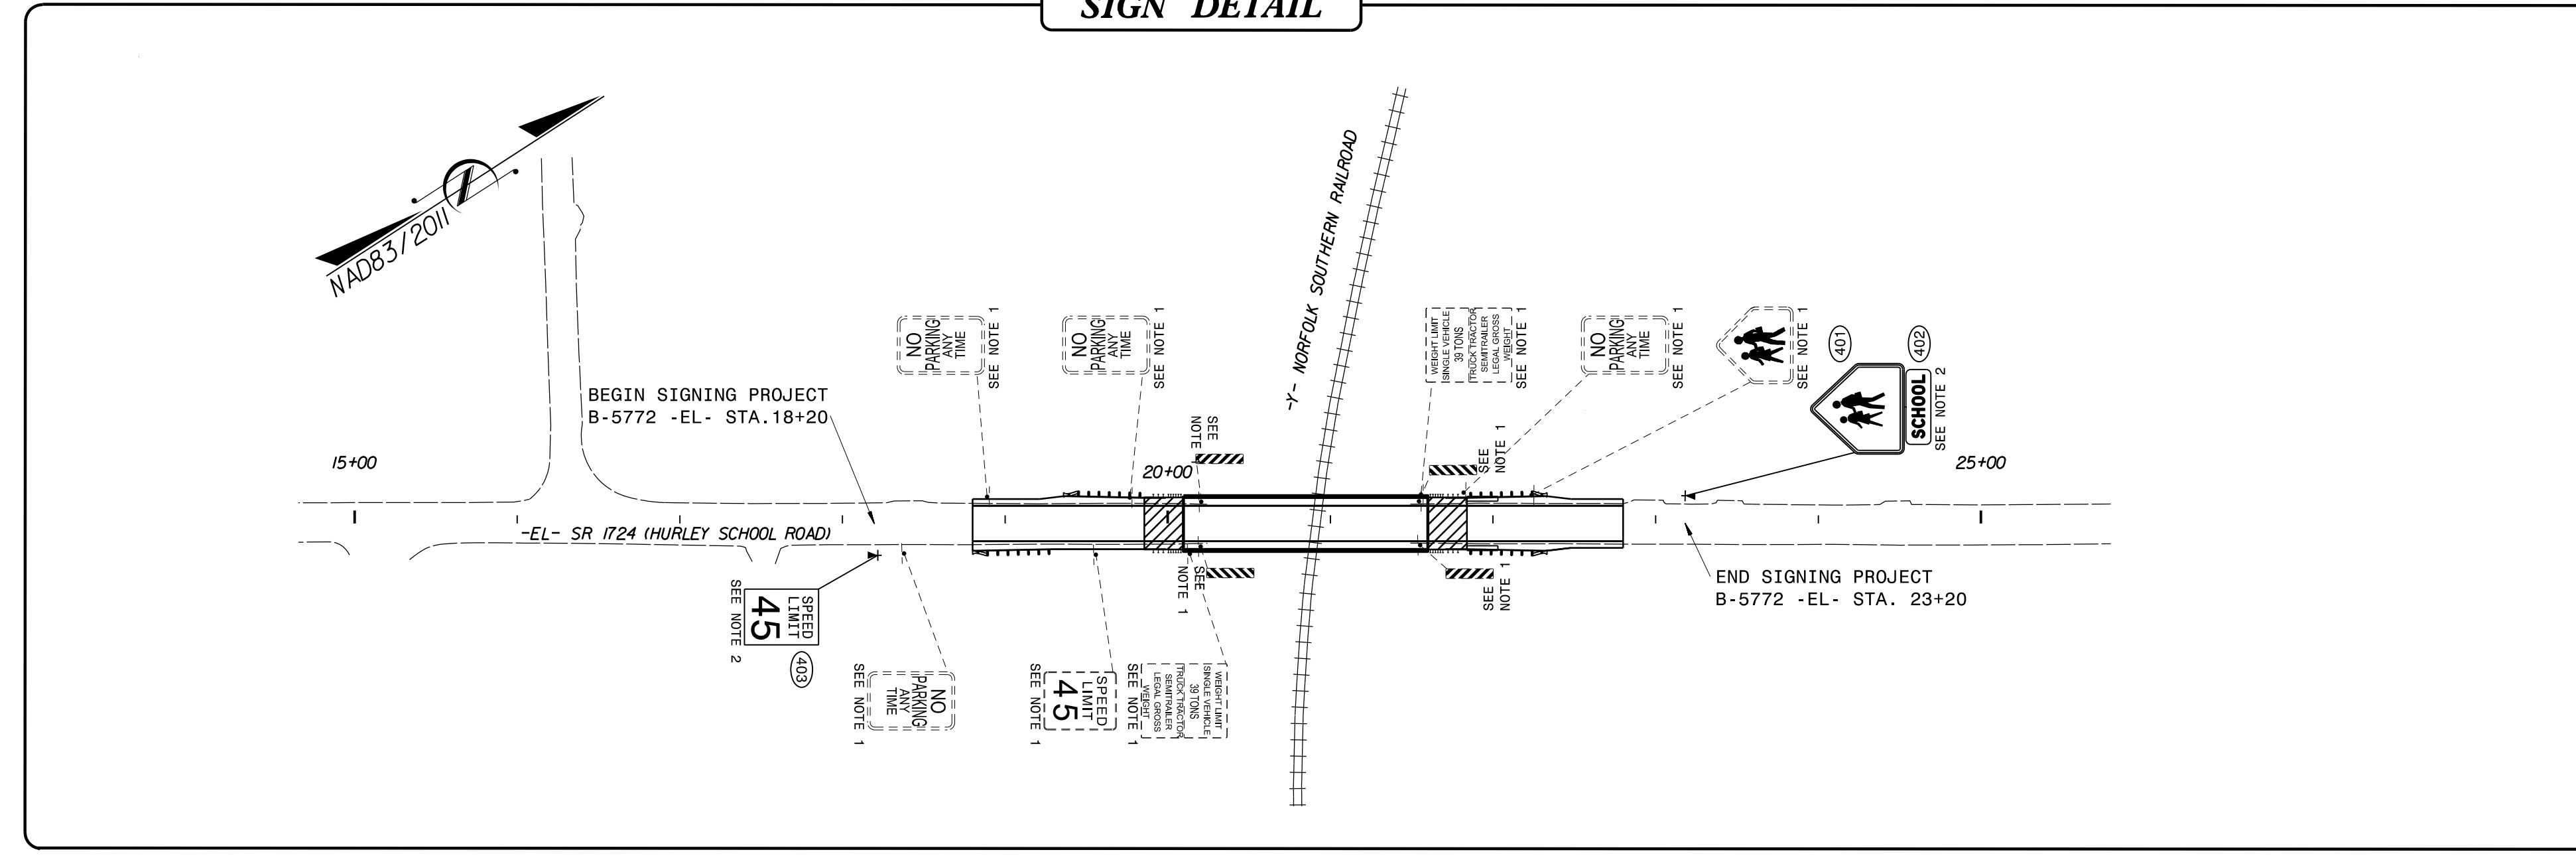

INDEX

SHEET NO.	DESCRIPTION
SIGN-1	TITLE SHEET
SIGN-2	STANDARD DRAWING
SIGN-3	E SHEET

PLAN SUBMITTED TO:
ERIC WARD, DESIGN ENGINEER, DIVISIONS 7, 9-14

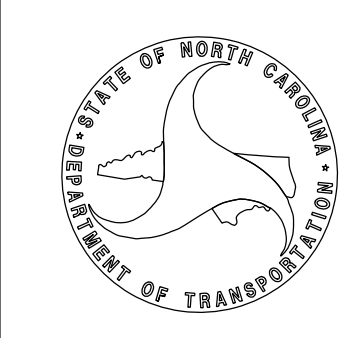

PLAN PREPARED BY: DAVENPORT
EDITH G. PETERS, PE PROJECT ENGINEER
ZACHERY ANDREWS, PE PROJECT DESIGN ENGINEER

DAVENPORT

119 BROOKSTOWN AVENUE, SUITE PH1
WINSTON-SALEM, NC 27101
336.744.1636 www.davenportworld.com
NCBELS FIRM LICENSE NO. C-2522

3:56:04 PM 7/1/2016 16:09:11 \\C:\Users\eric.ward\Documents\Projects\B5772\Roadway\ProJ\PM & Signing\B5772_SGN_PSH.dgn