

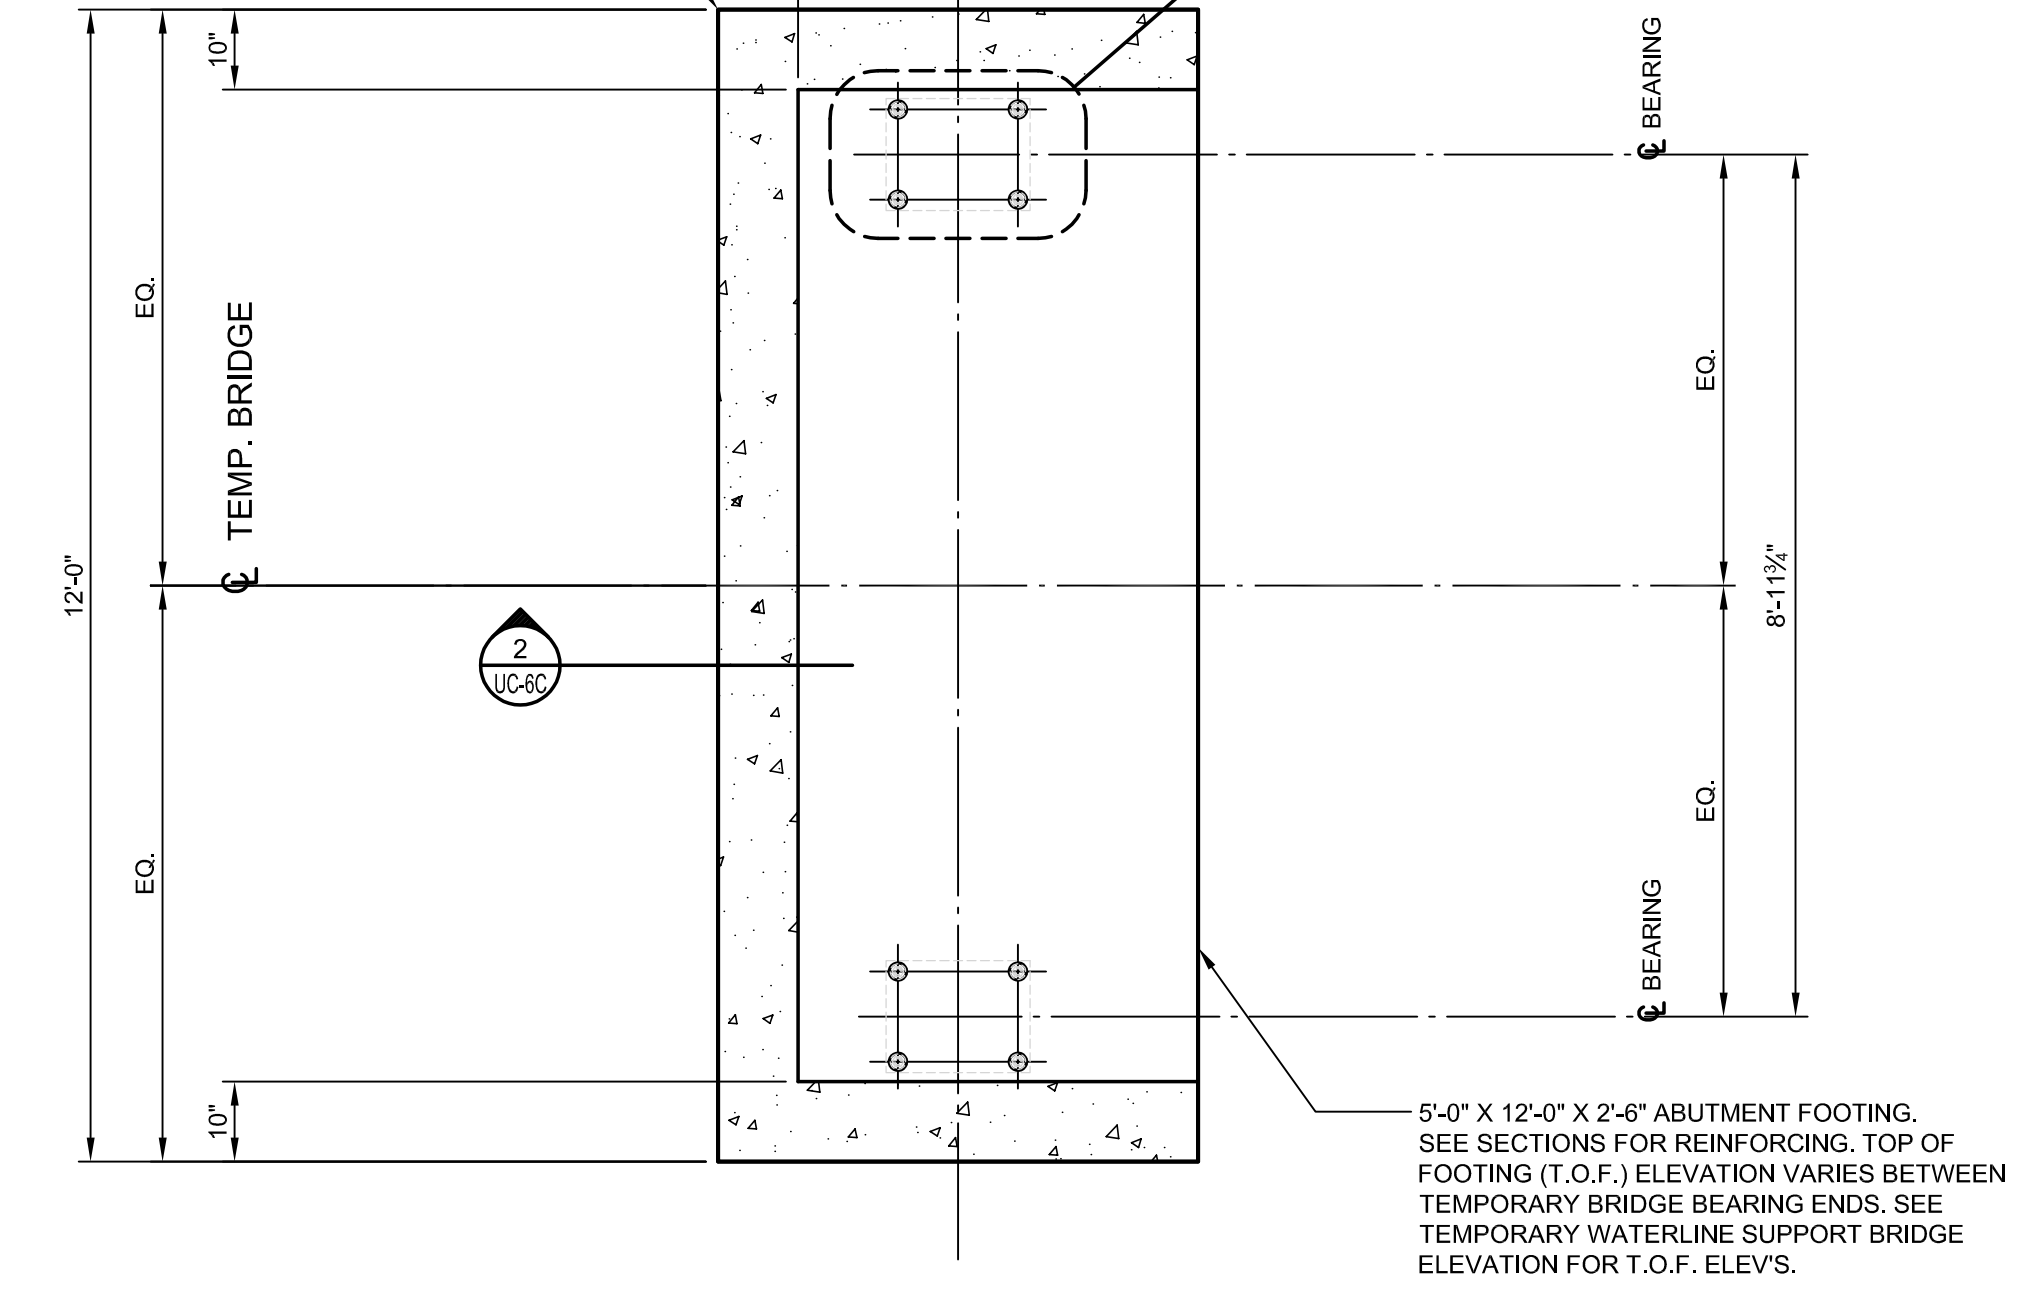



PROJECT REFERENCE NO. B-5772	SHEET NO. UC-6C
DESIGNED BY: RGK	
DRAWN BY: JDC	
CHECKED BY:	
APPROVED BY:	
REVISED:	
NORTH CAROLINA DEPARTMENT OF TRANSPORTATION UTILITIES ENGINEERING SEC. PHONE: (919)707-6690 FAX: (919)250-4151	
UTILITY CONSTRUCTION PLANS ONLY	
DOCUMENT NOT CONSIDERED FINAL UNLESS ALL SIGNATURES COMPLETED	
alley, williams, carmen, & king, inc. CONSULTING ENGINEERS FIRM LICENSE No. F-0203 120 SOUTH MAIN STREET KANNAPOLIS, NC 28082	
7327-G WEST FRIENDLY AVENUE GREENSBORO, NC 27410 PH. (336) 854-8135 FIRM LICENSE NO. F-0869	

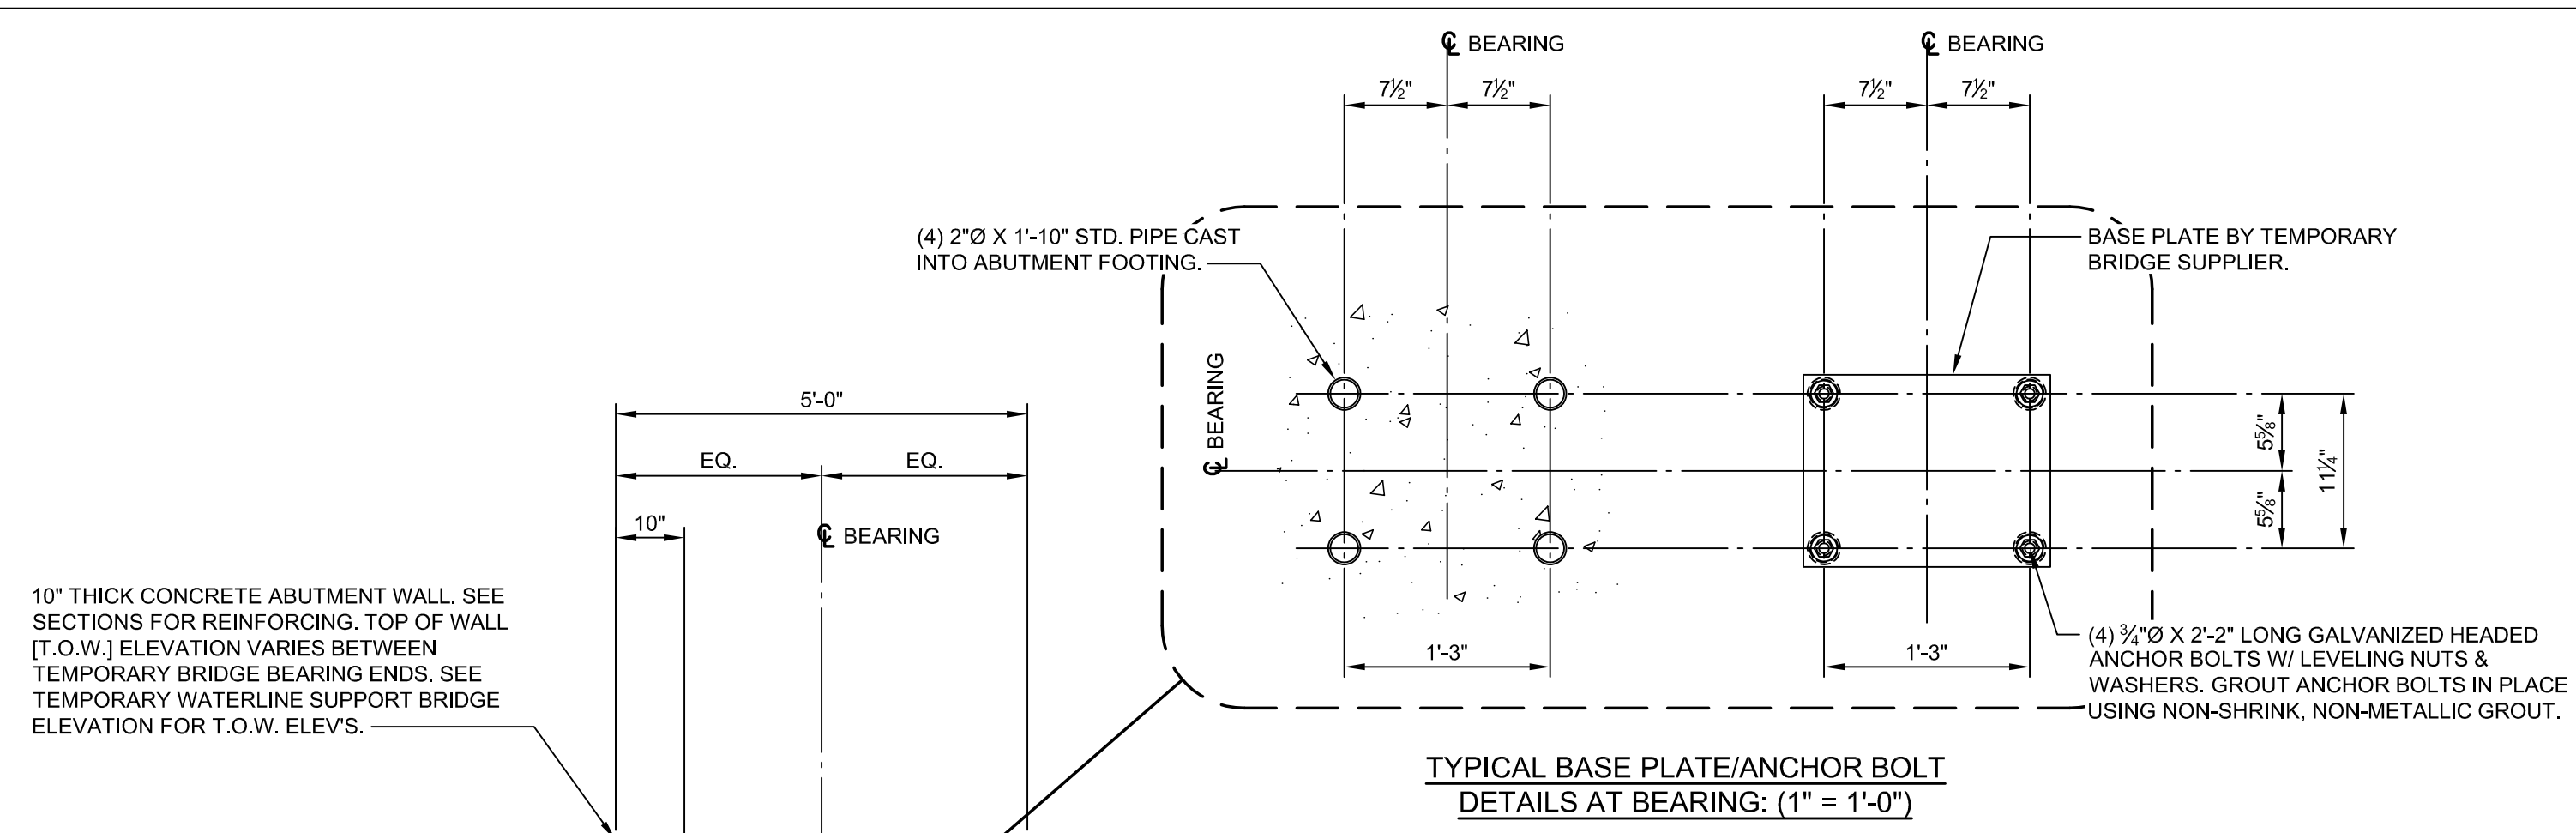

1 UC-6C
 1/2" = 1'-0"
 FY216011-0000-0000

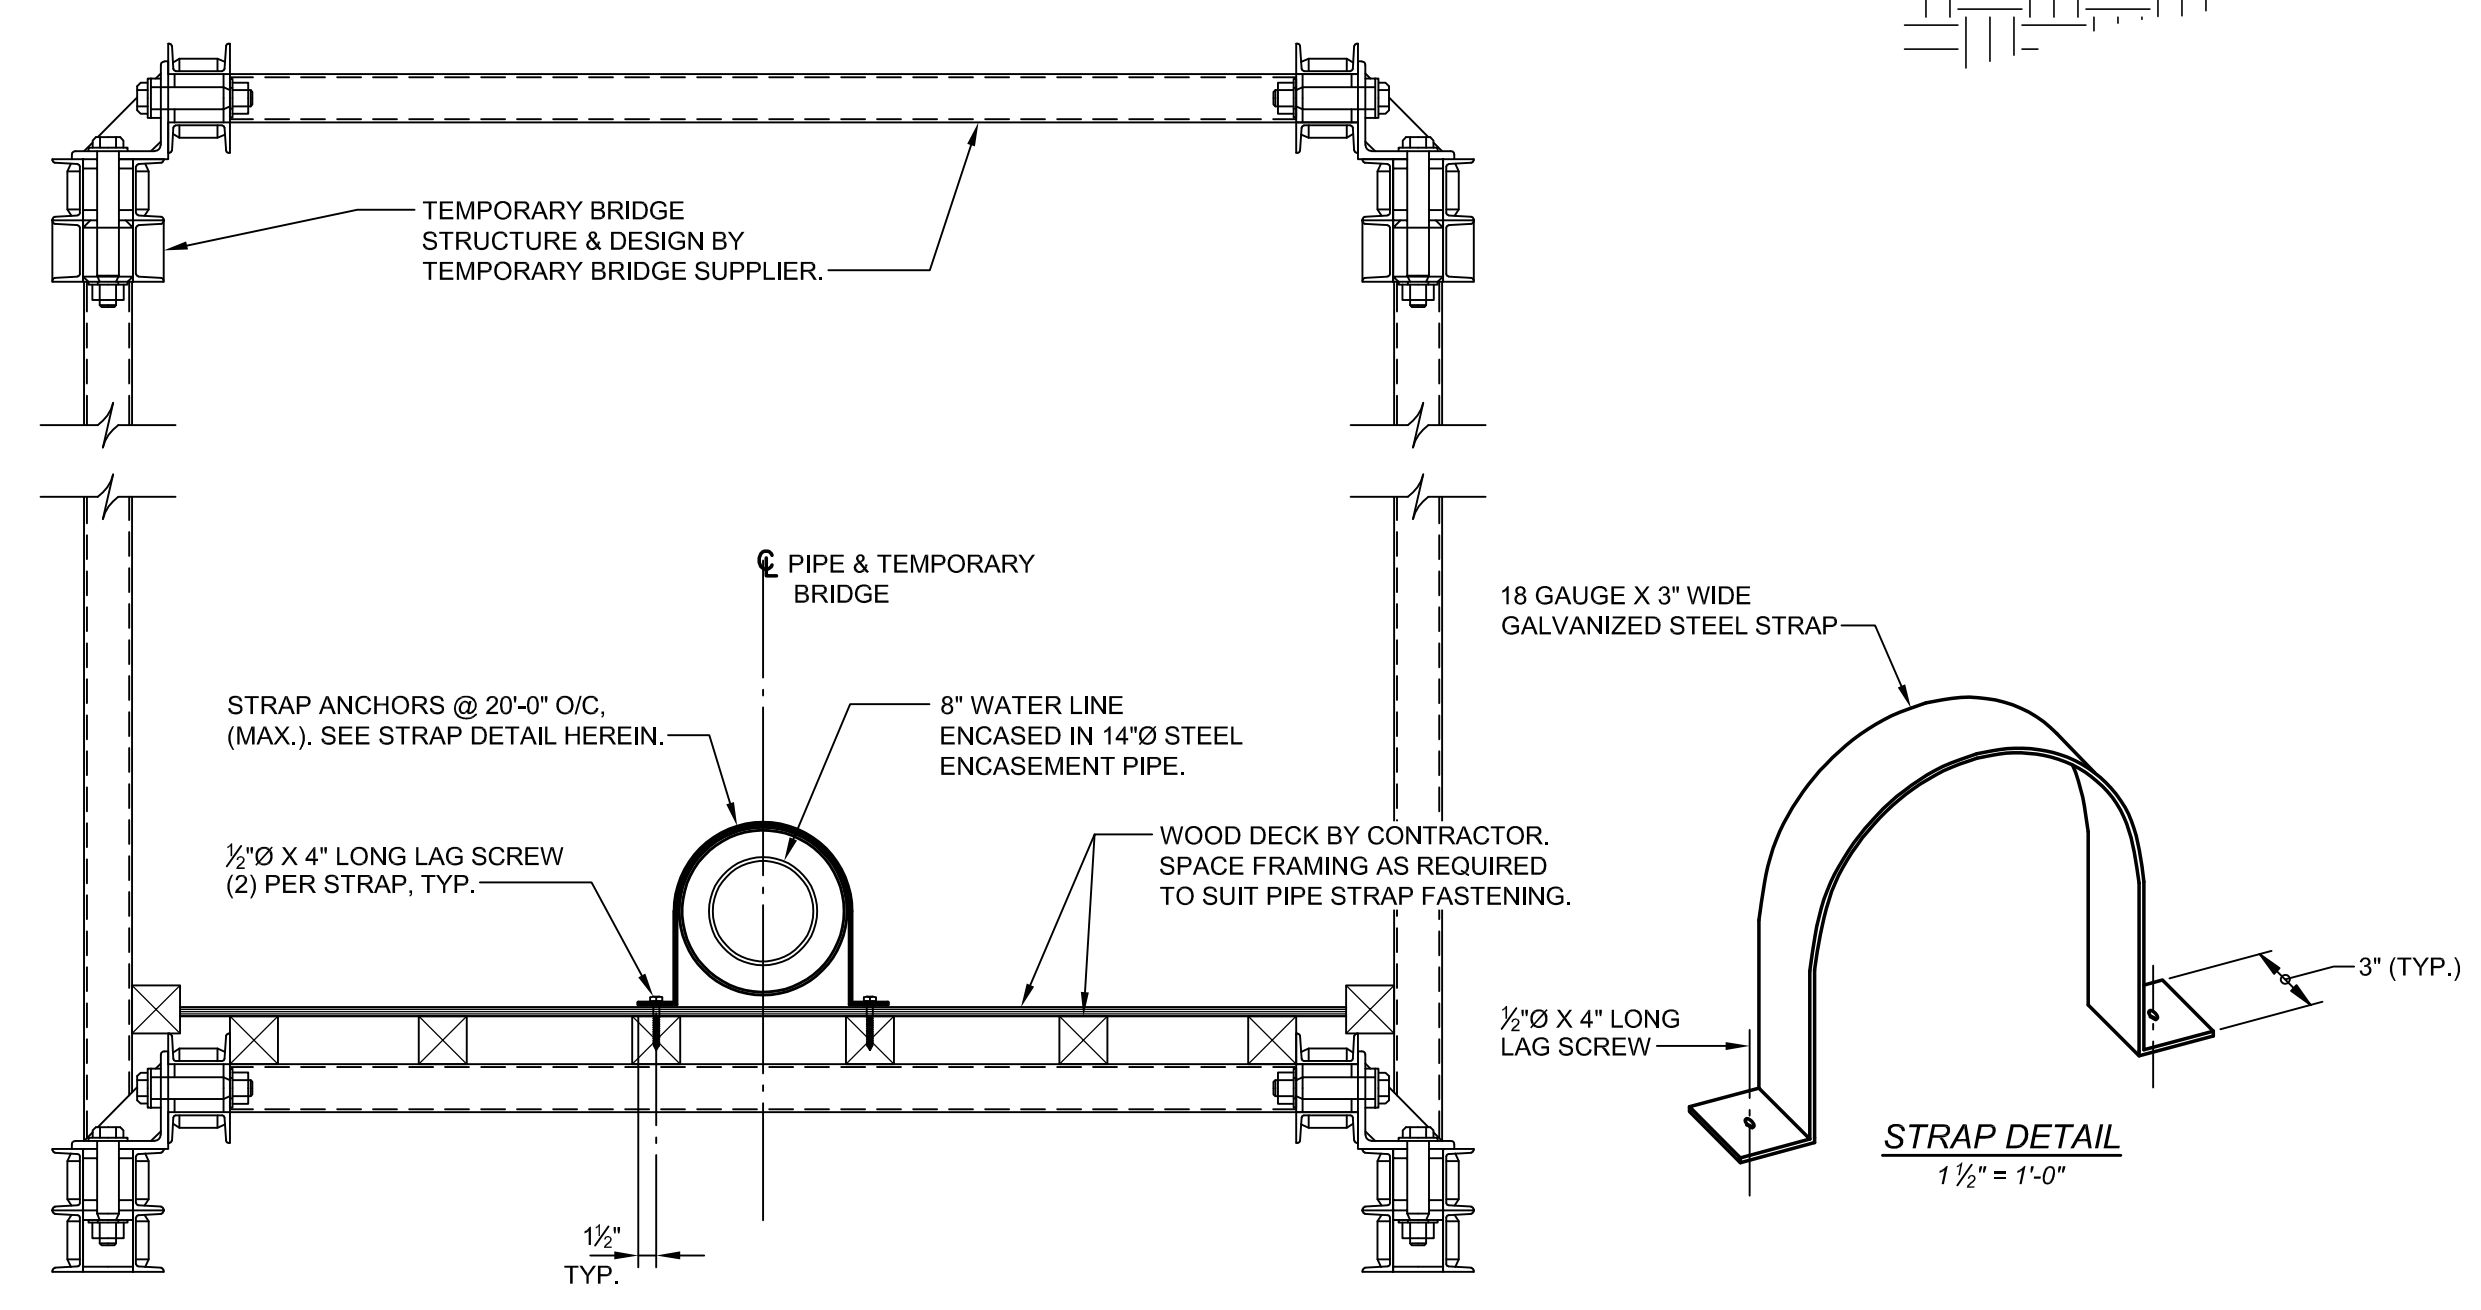

3/4" = 1'-0"
 FY216011-TD02

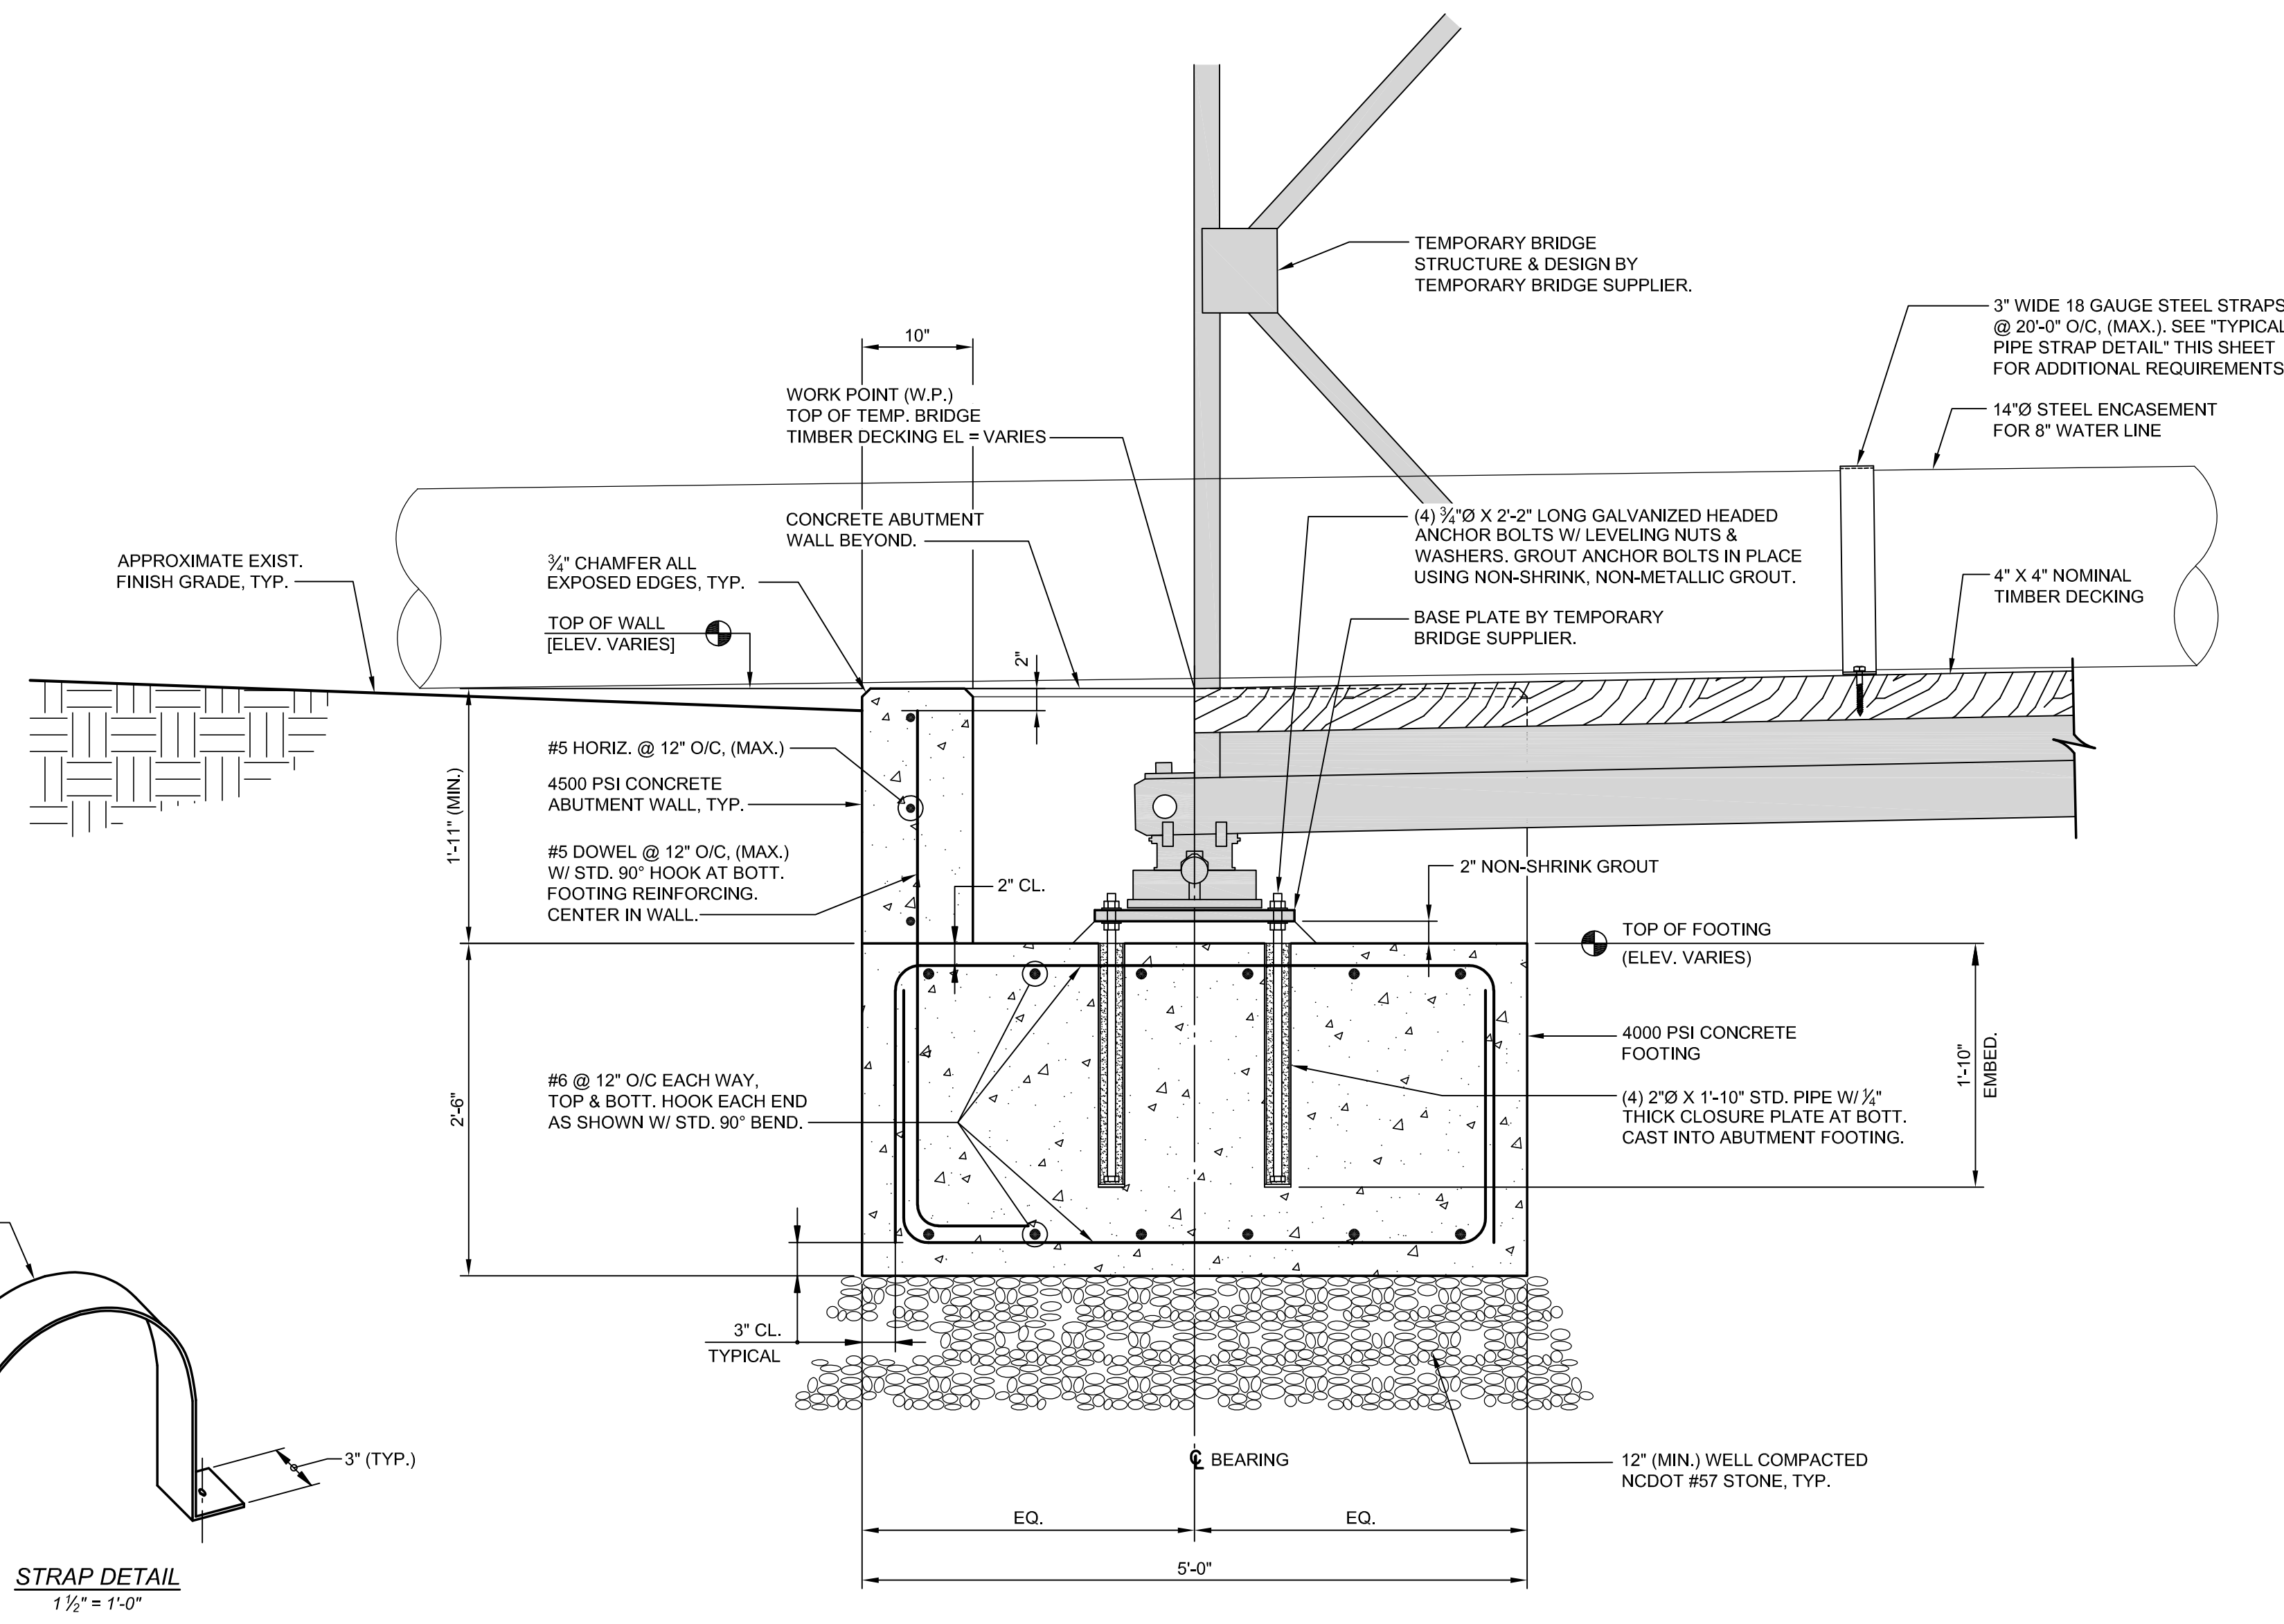

2 UC-6C
 1" = 1'-0"
 FY216011-S001