


09/08/99

TIP PROJECT: B-5772

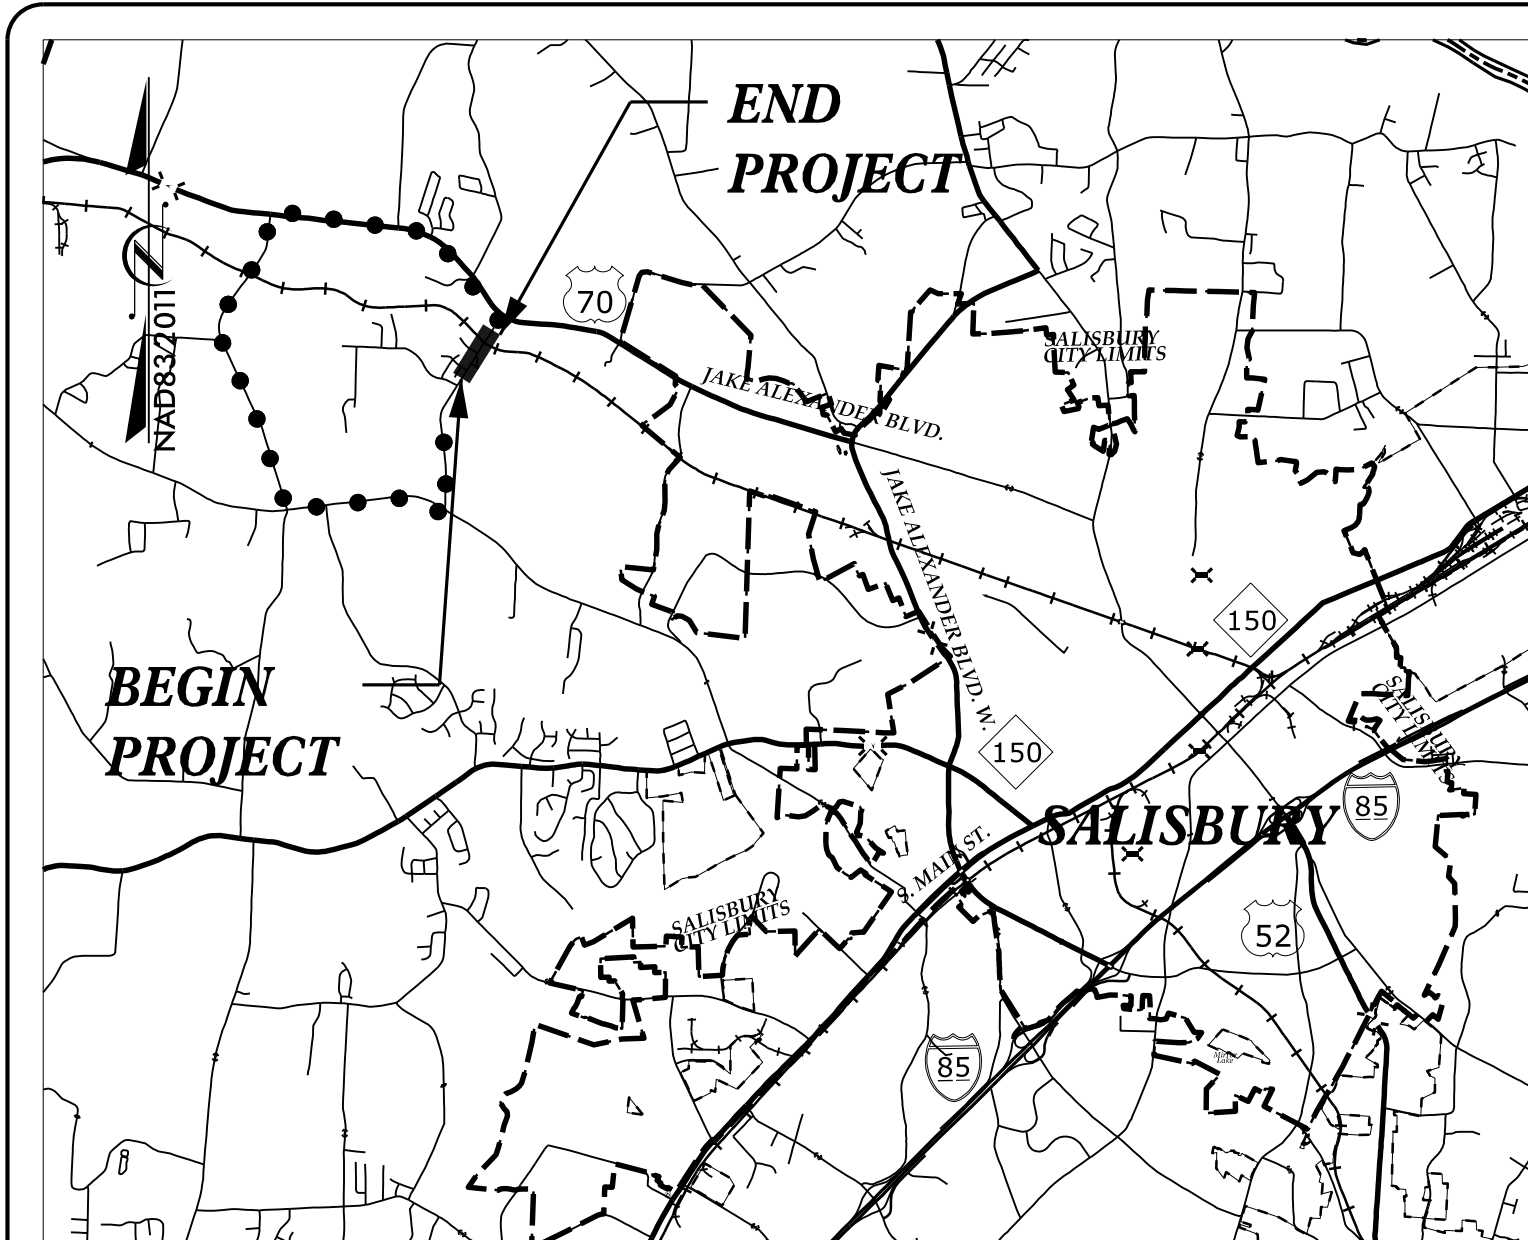

VICINITY MAP

OFF SITE DETOUR .....

STATE OF NORTH CAROLINA  
DIVISION OF HIGHWAYS

UTILITIES BY OTHERS PLANS  
ROWAN COUNTY

LOCATION: BRIDGE NO. 66 ON SR 1724 (HURLEY SCHOOL ROAD)  
OVER NORFOLK SOUTHERN RAILROAD

TYPE OF WORK: GRADING, DRAINAGE, PAVING, AND STRUCTURE

T.I.P. NO.

B-5772



SHEET NO.

UO-1

NOTE:

ALL UTILITY WORK SHOWN ON THIS SHEET WILL BE DONE BY OTHERS. NO PAYMENT WILL BE MADE TO THE CONTRACTOR FOR UTILITY WORK SHOWN ON THIS SHEET.

UO-2

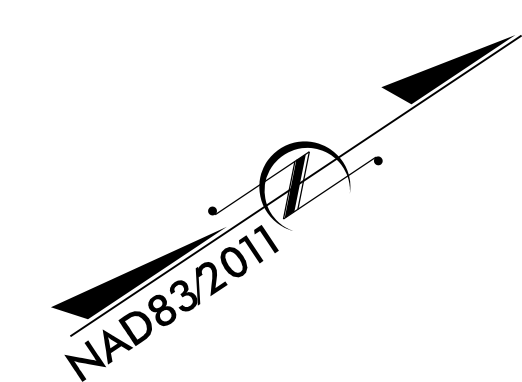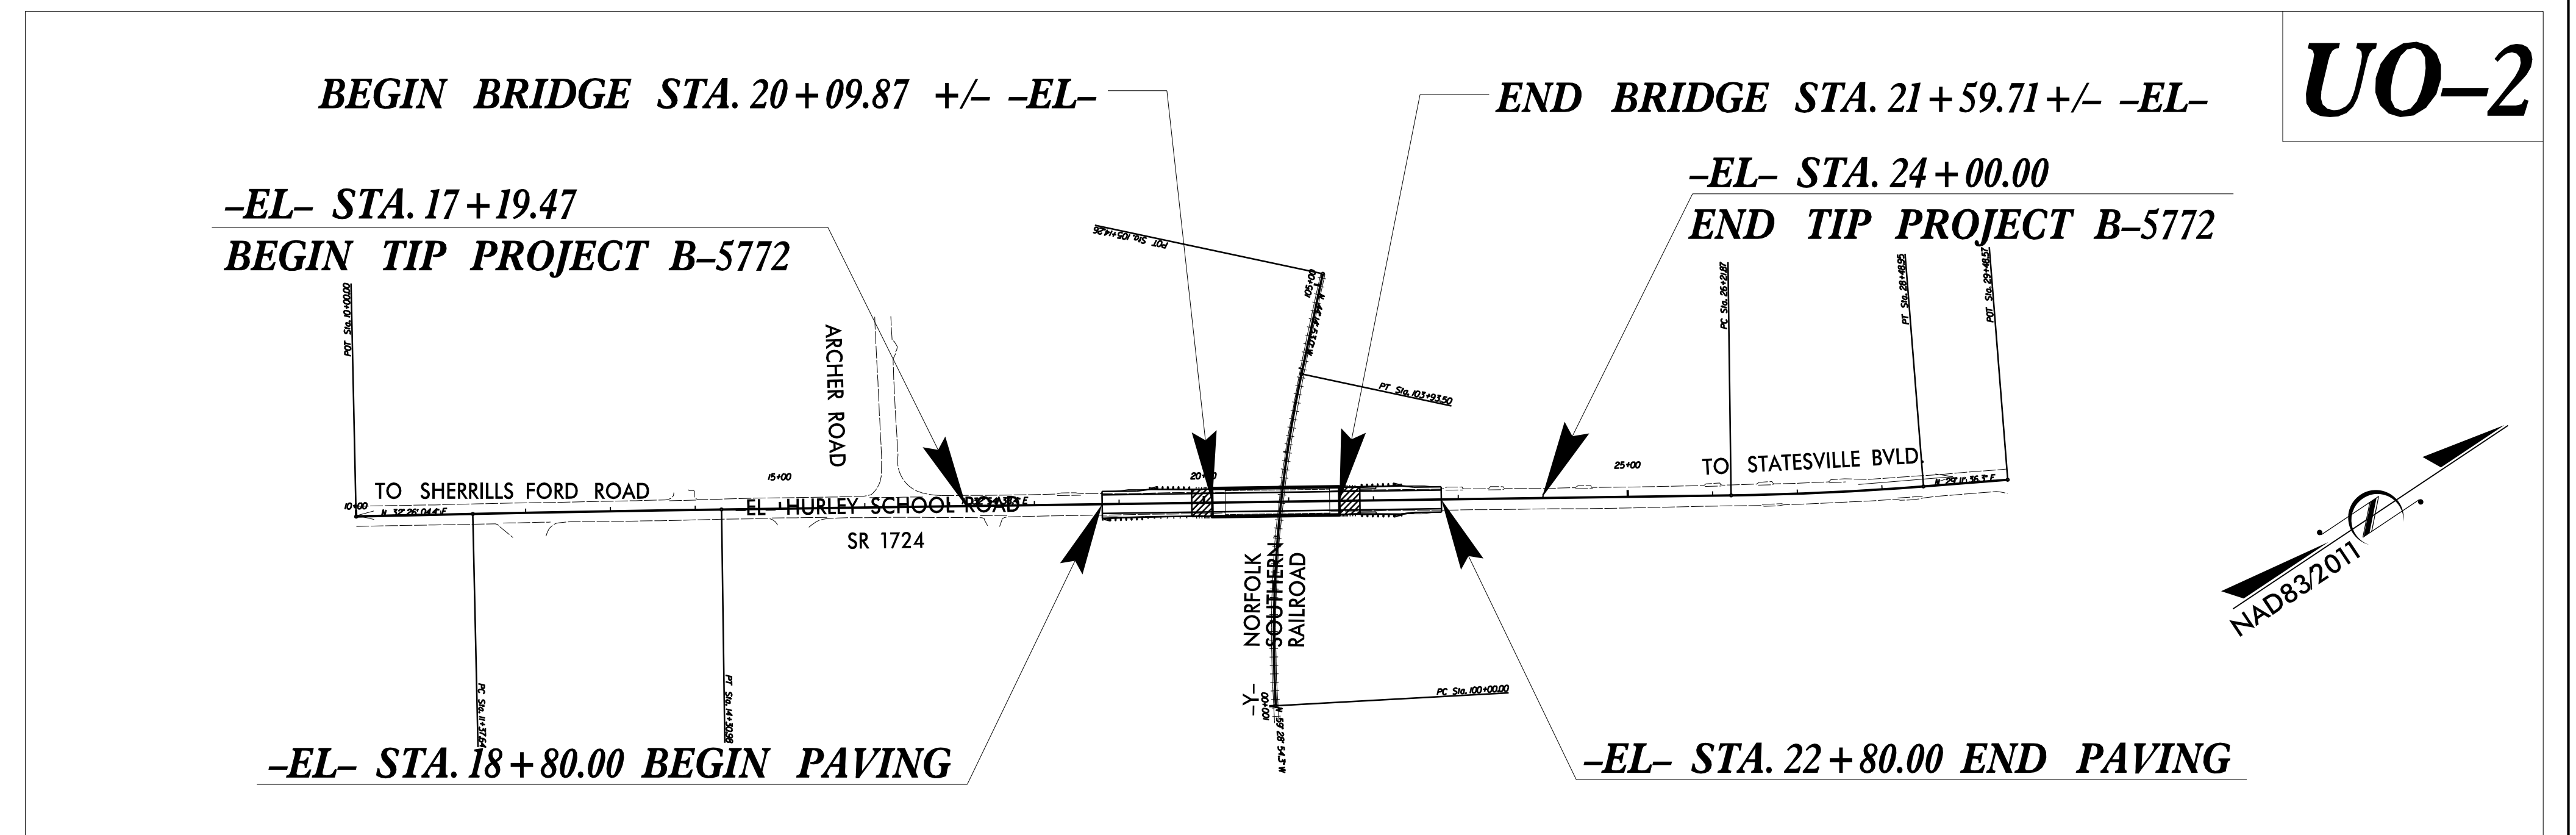

GRAPHIC SCALES



INDEX OF SHEETS

SHEET NO.:

UO-1

UO-2

DESCRIPTION:

TITLE SHEET

UBO PLAN SHEET

UTILITY OWNERS WITH CONFLICTS


- (A) POWER - DUKE ENERGY
- (B) COMMUNICATIONS - AT&T
- (C) COMMUNICATIONS - CONTERRA
- (D) COMMUNICATIONS/CATV - SPECTRUM
- (E) GAS - PIEDMONT NATURAL GAS
- (F) GAS TRANSMISSION - PIEDMONT NATURAL GAS

PREPARED IN THE OFFICE OF:



**TELICS**  
 1598 Westbrook Plaza Dr,  
 Suite 202  
 Winston-Salem, NC 27103  
 (336) 803-6038

JIM BROOKS UTILITY PROJECT MANAGER  
CHRIS KENNEDY PROJECT UTILITY COORDINATOR

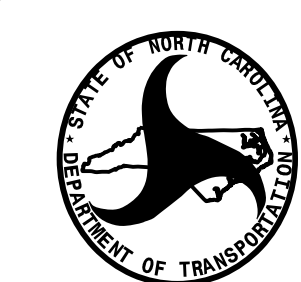

DIVISION OF HIGHWAYS  
DIVISION 9

375 SILAS CREEK PARKWAY  
WINSTON SALEM, NC 27127

KEITH PASCHAL, PE PROJECT ENGINEER  
TANGA SAMPSON SENIOR UTILITY COORDINATOR  
LYNN BASINGER DIVISION UTILITY COORDINATOR

08-MAR-2022 17:31  
C:\UBO\_FILES\2019\B-5772 (Davenport)\Utilities\Engineering\UBO\Proj\B5772\_ut\_tsh\_u001\_psh.dgn  
\$\$\$\$\$USERNAME\$\$\$\$\$