


BEGIN GRADE AND PAVING

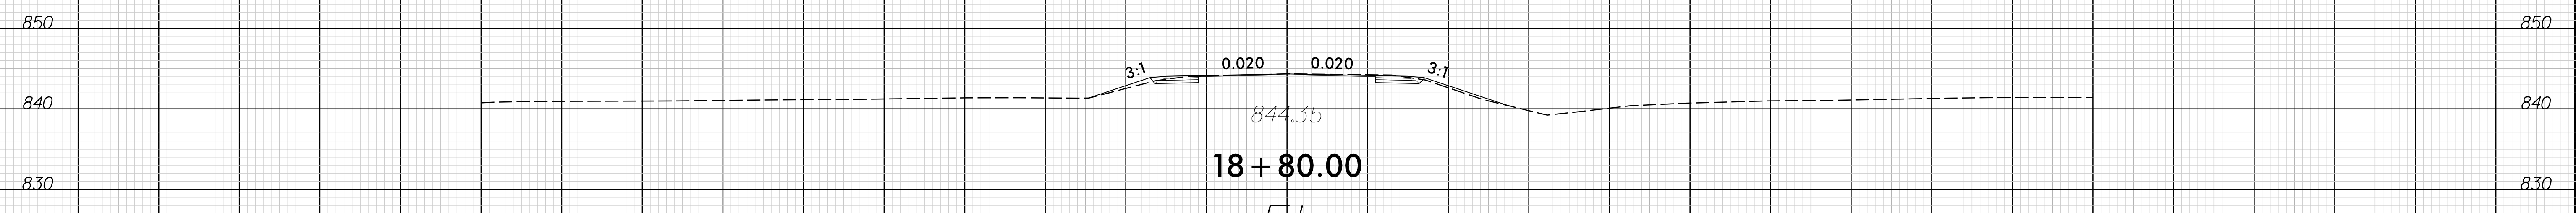

-EL-

10:51:37 AM
 T:\SERIES\B5772\11_NCDOT_B5772_HurleySch\DESIGN\03_CADD\B5772\Roadway\Proj\B5772_Rdy_XPL.dgn
 User: pgs

150 140 130 120 110 100 90 80 70 60 50 40 30 20 10 0 10 20 30 40 50 60 70 80 90 100 110 120 130 140 150