

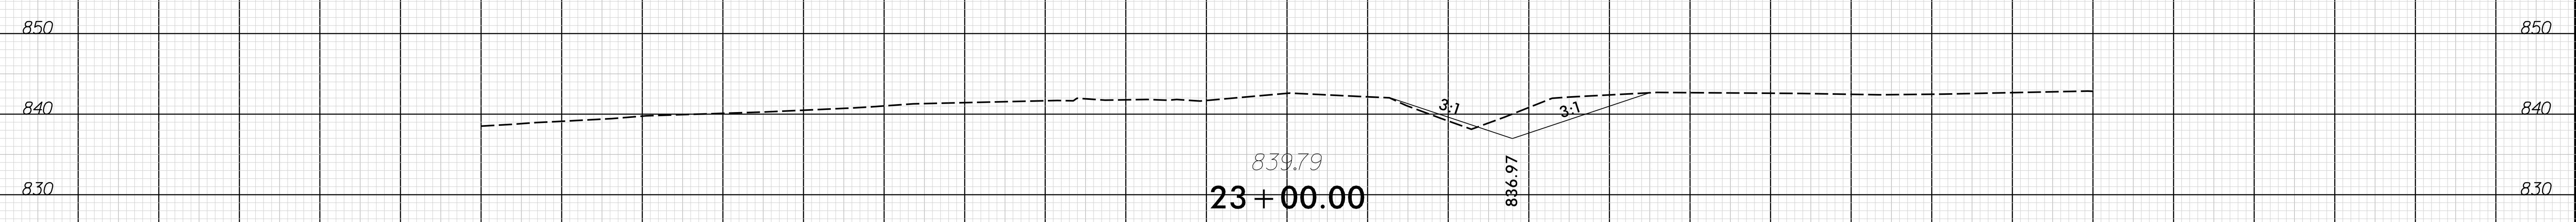
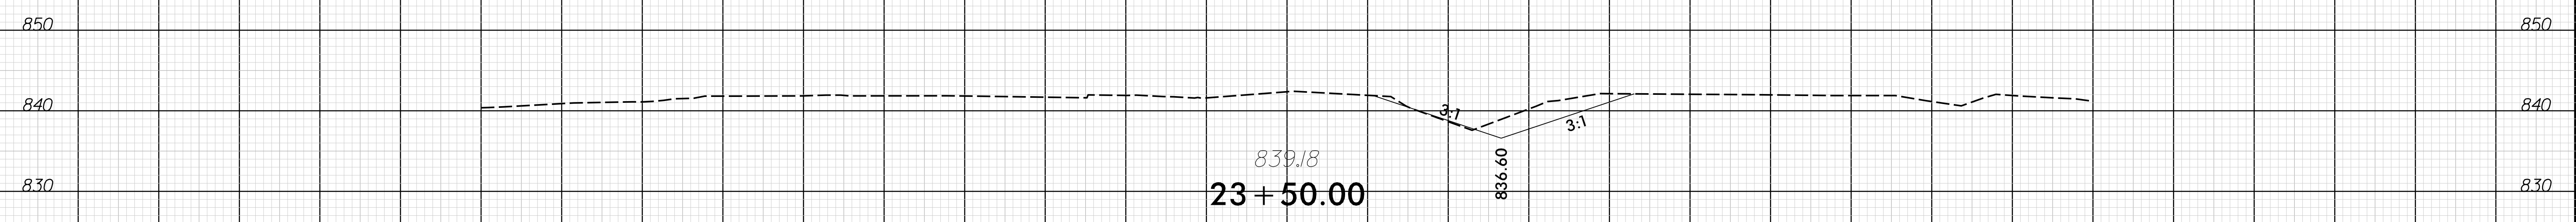


END PROJECT

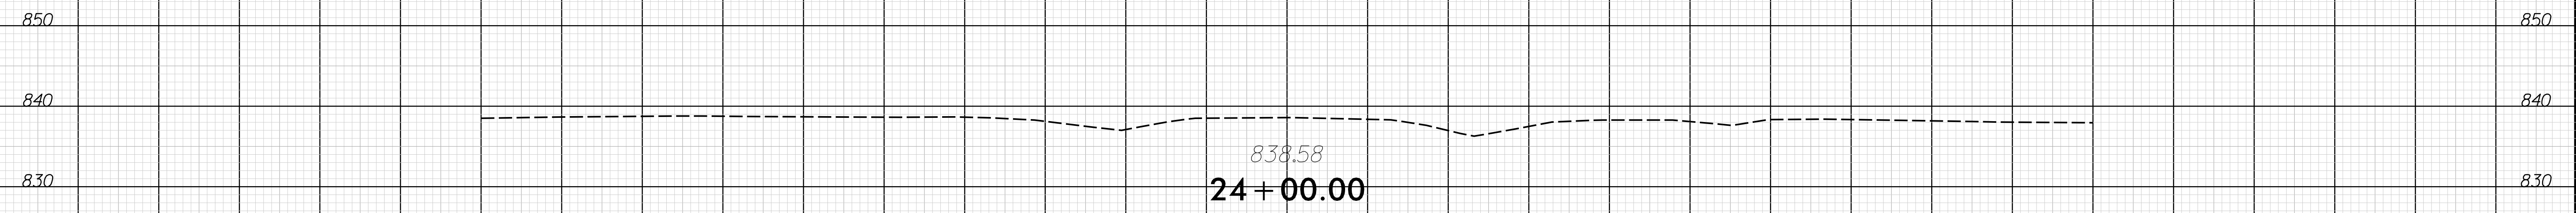

END GRADE AND PAVING

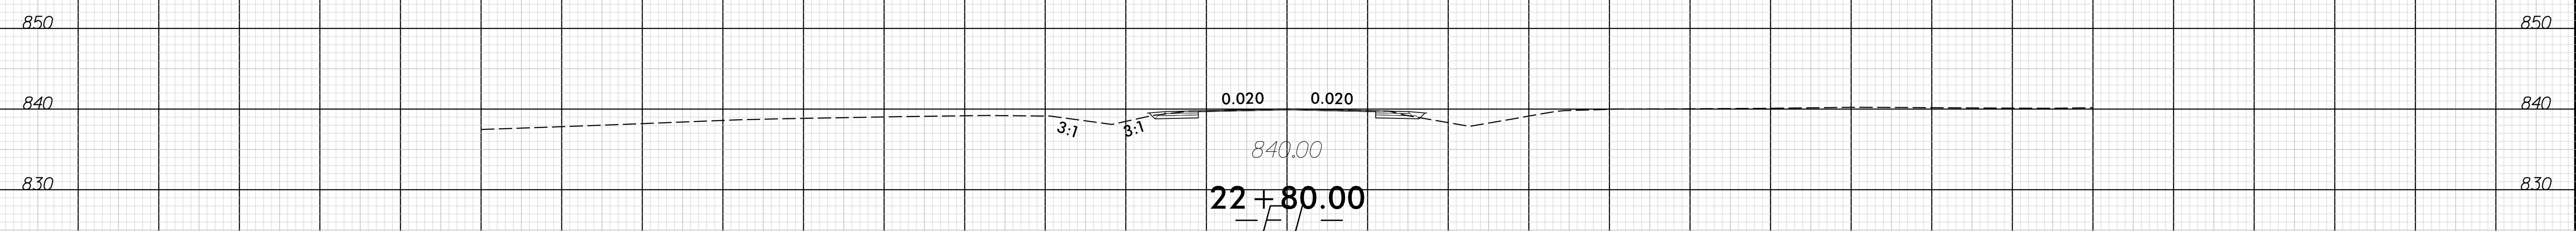

10:41:39 AM
7/26/2011 11:16:01 AM
C:\Users\pjs\Documents\Projects\B5772\Roadway\Proj\B5772_Rdy_XPL.dgn