
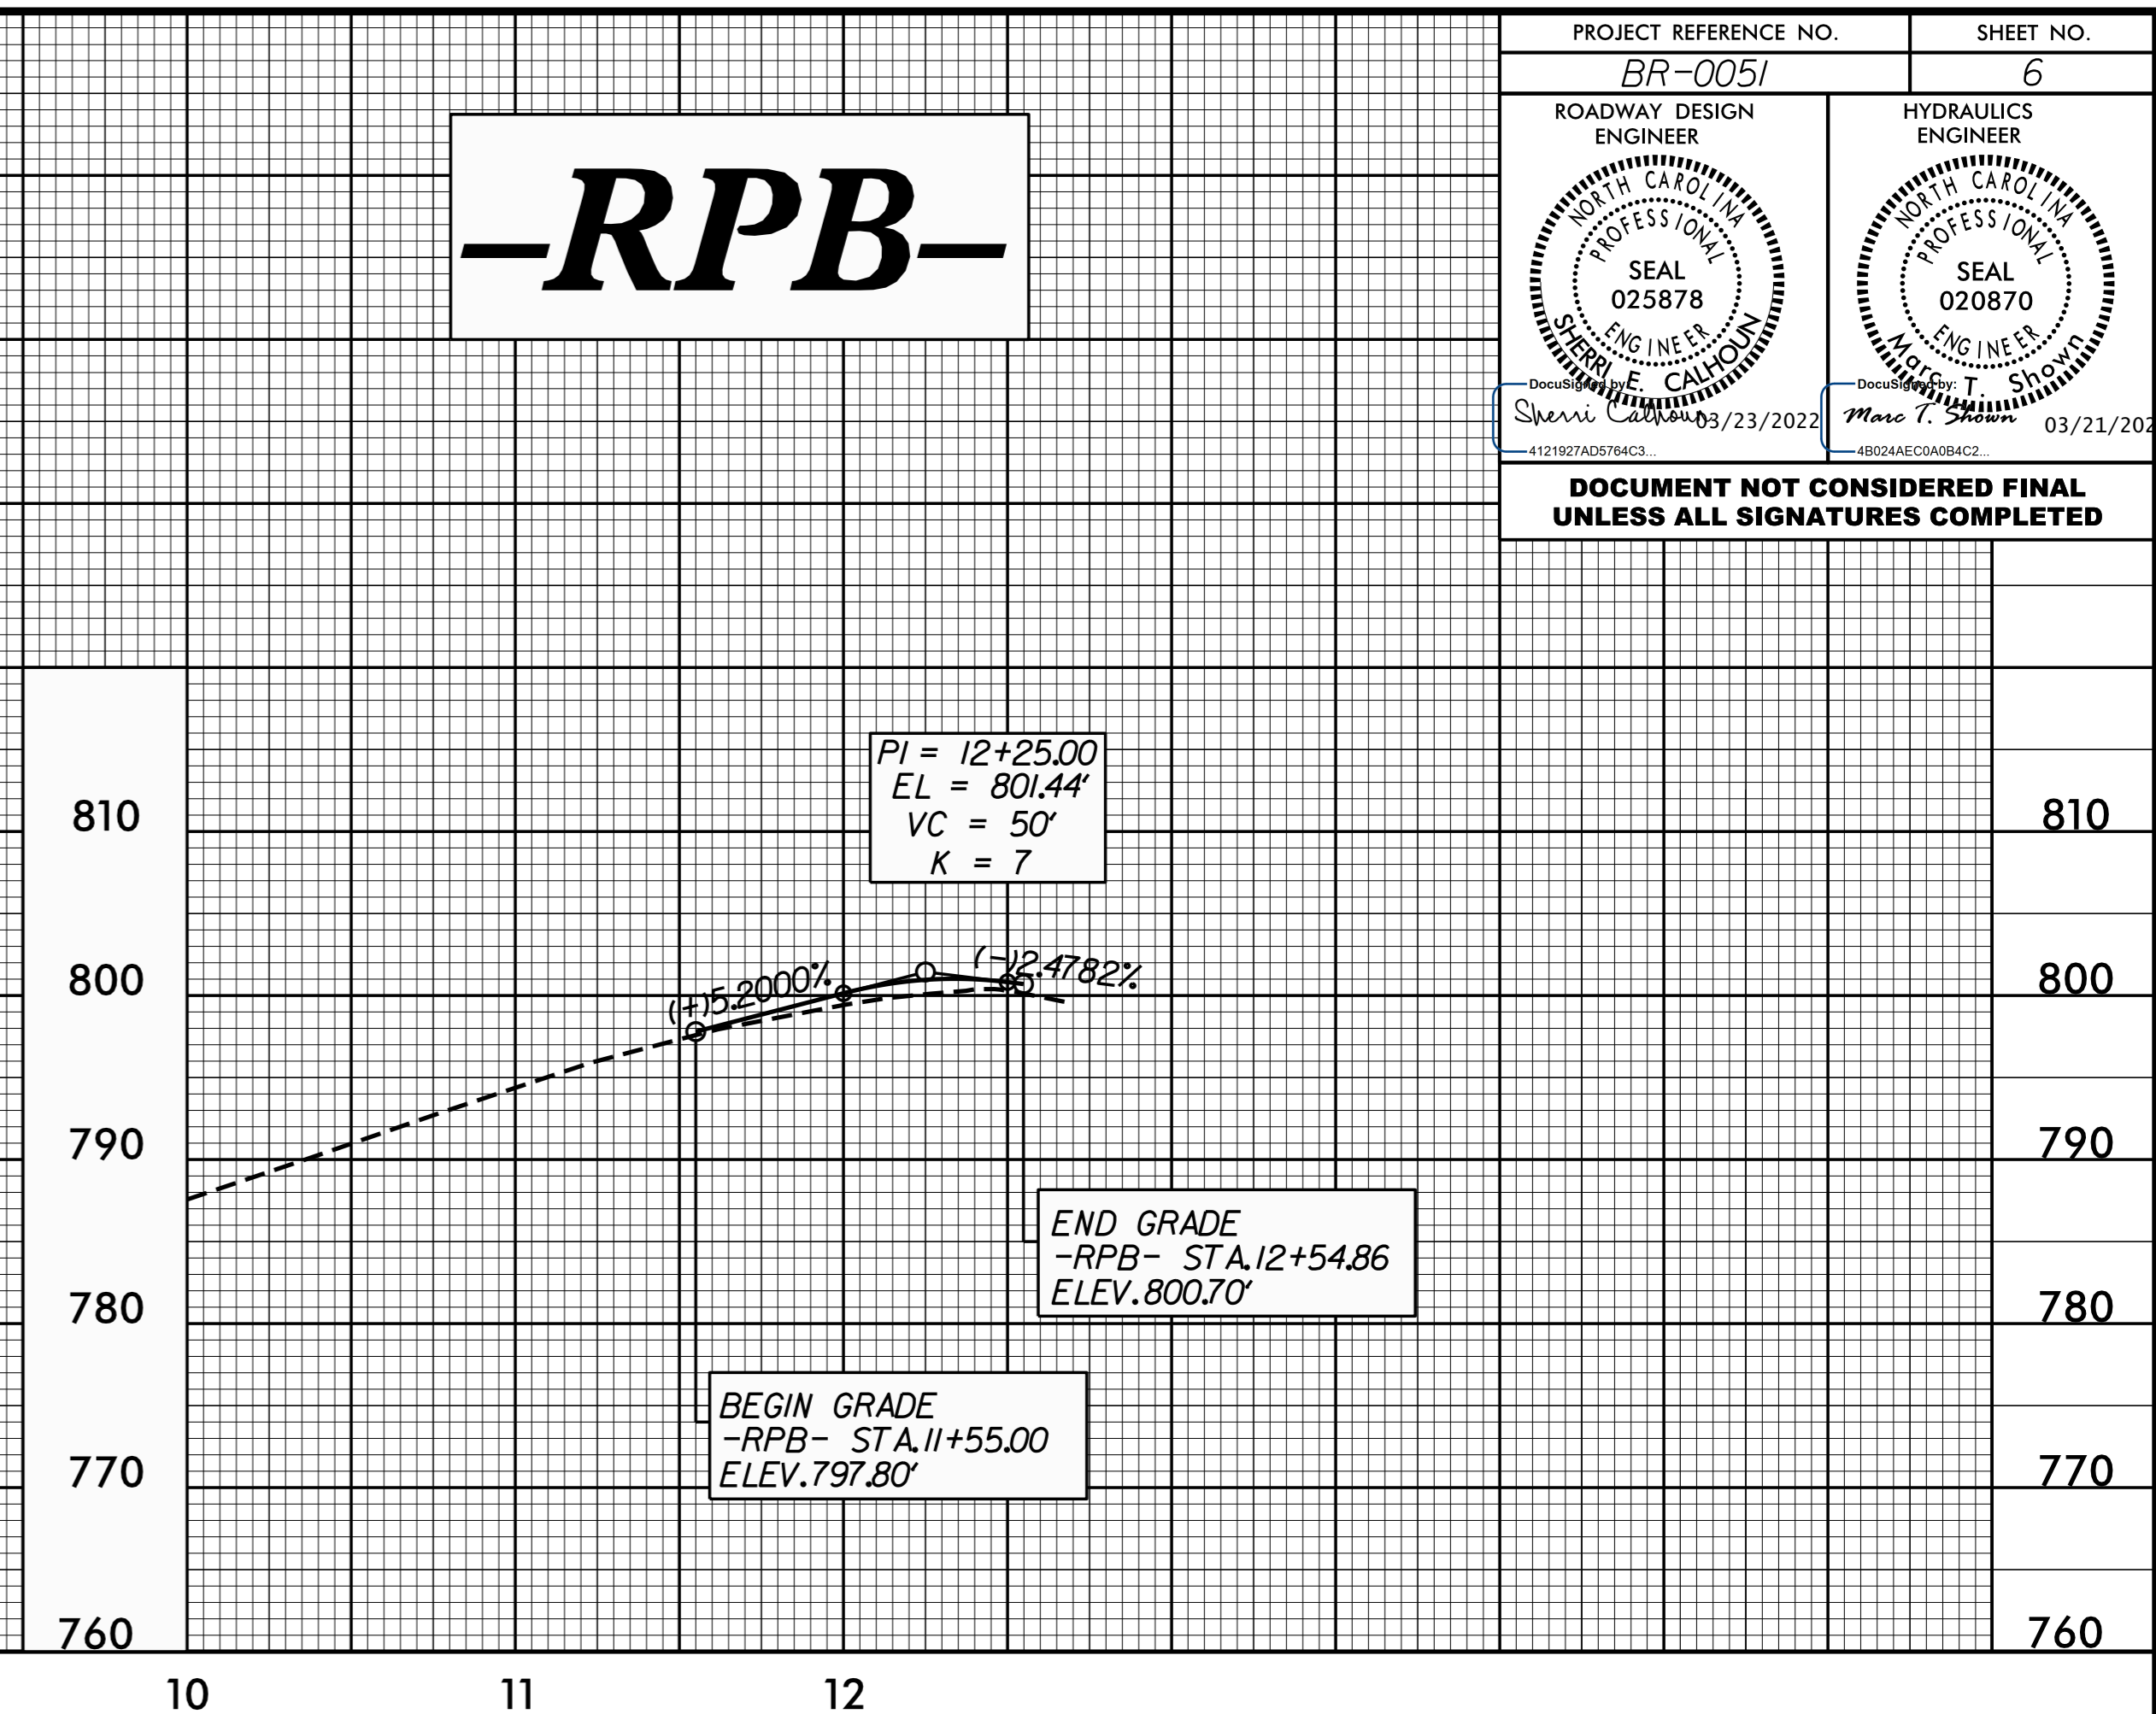




# -RPA-

# -RPB-

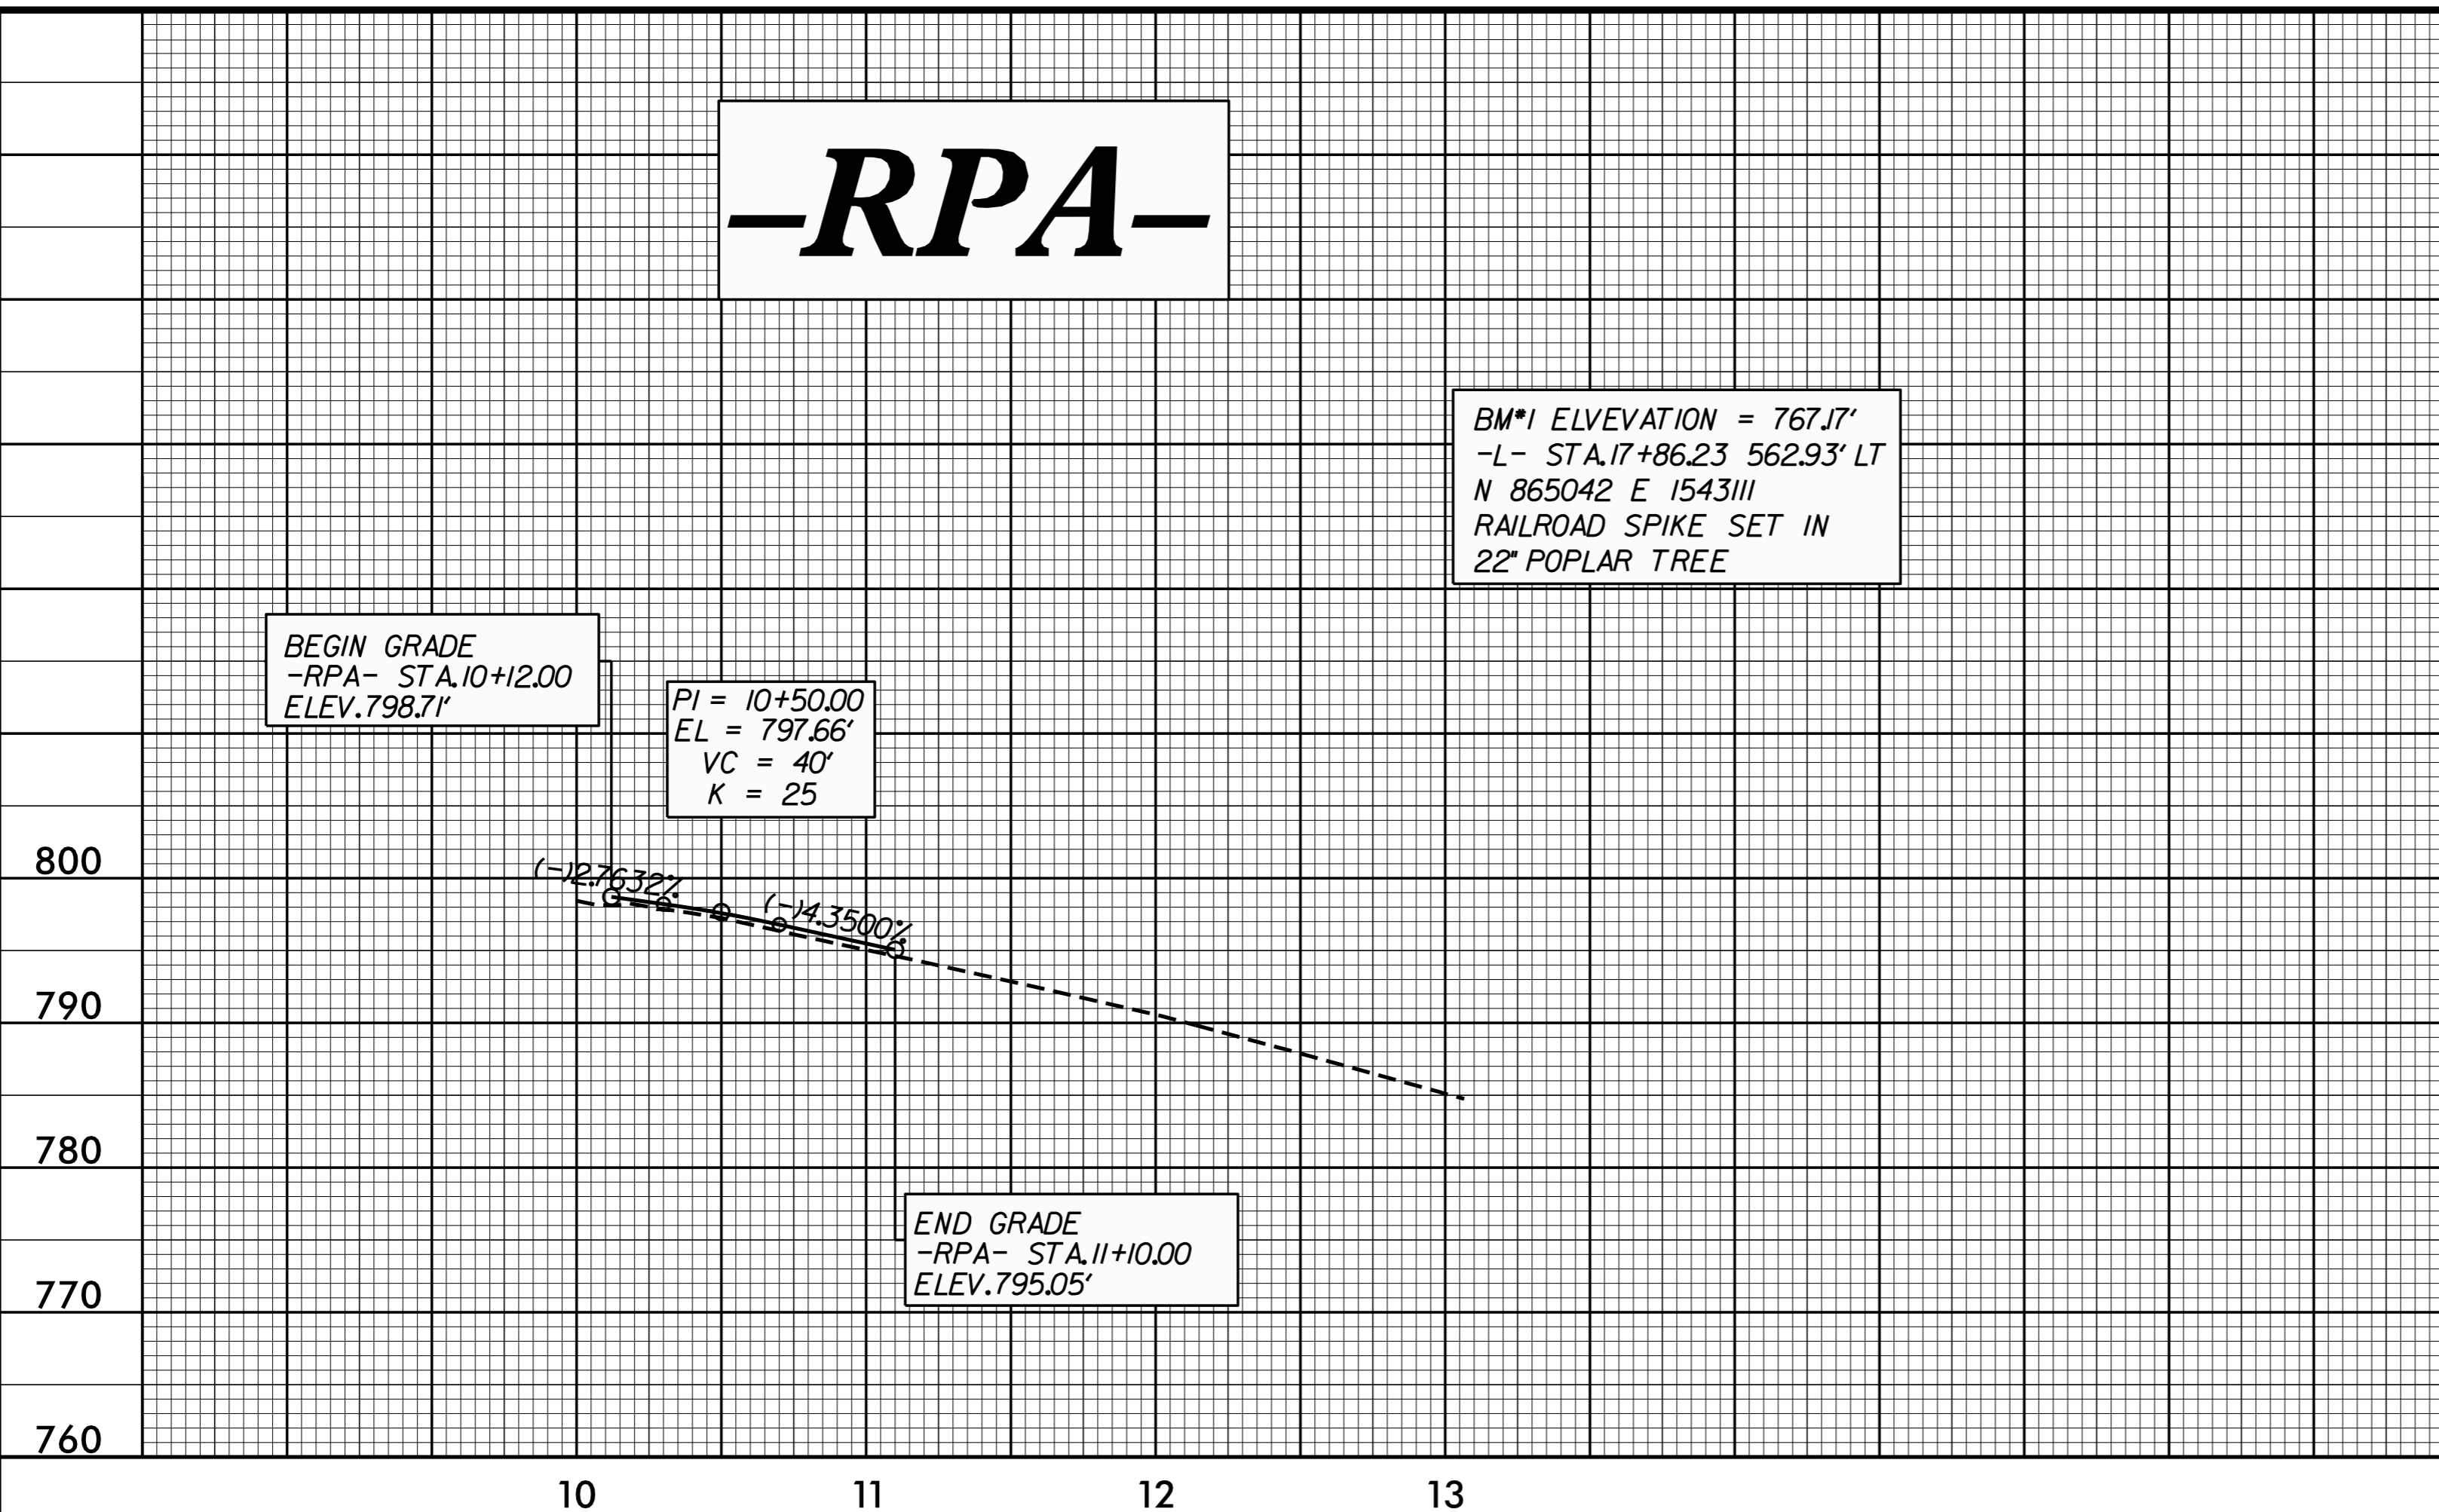

# -RPC-

# -RPD-

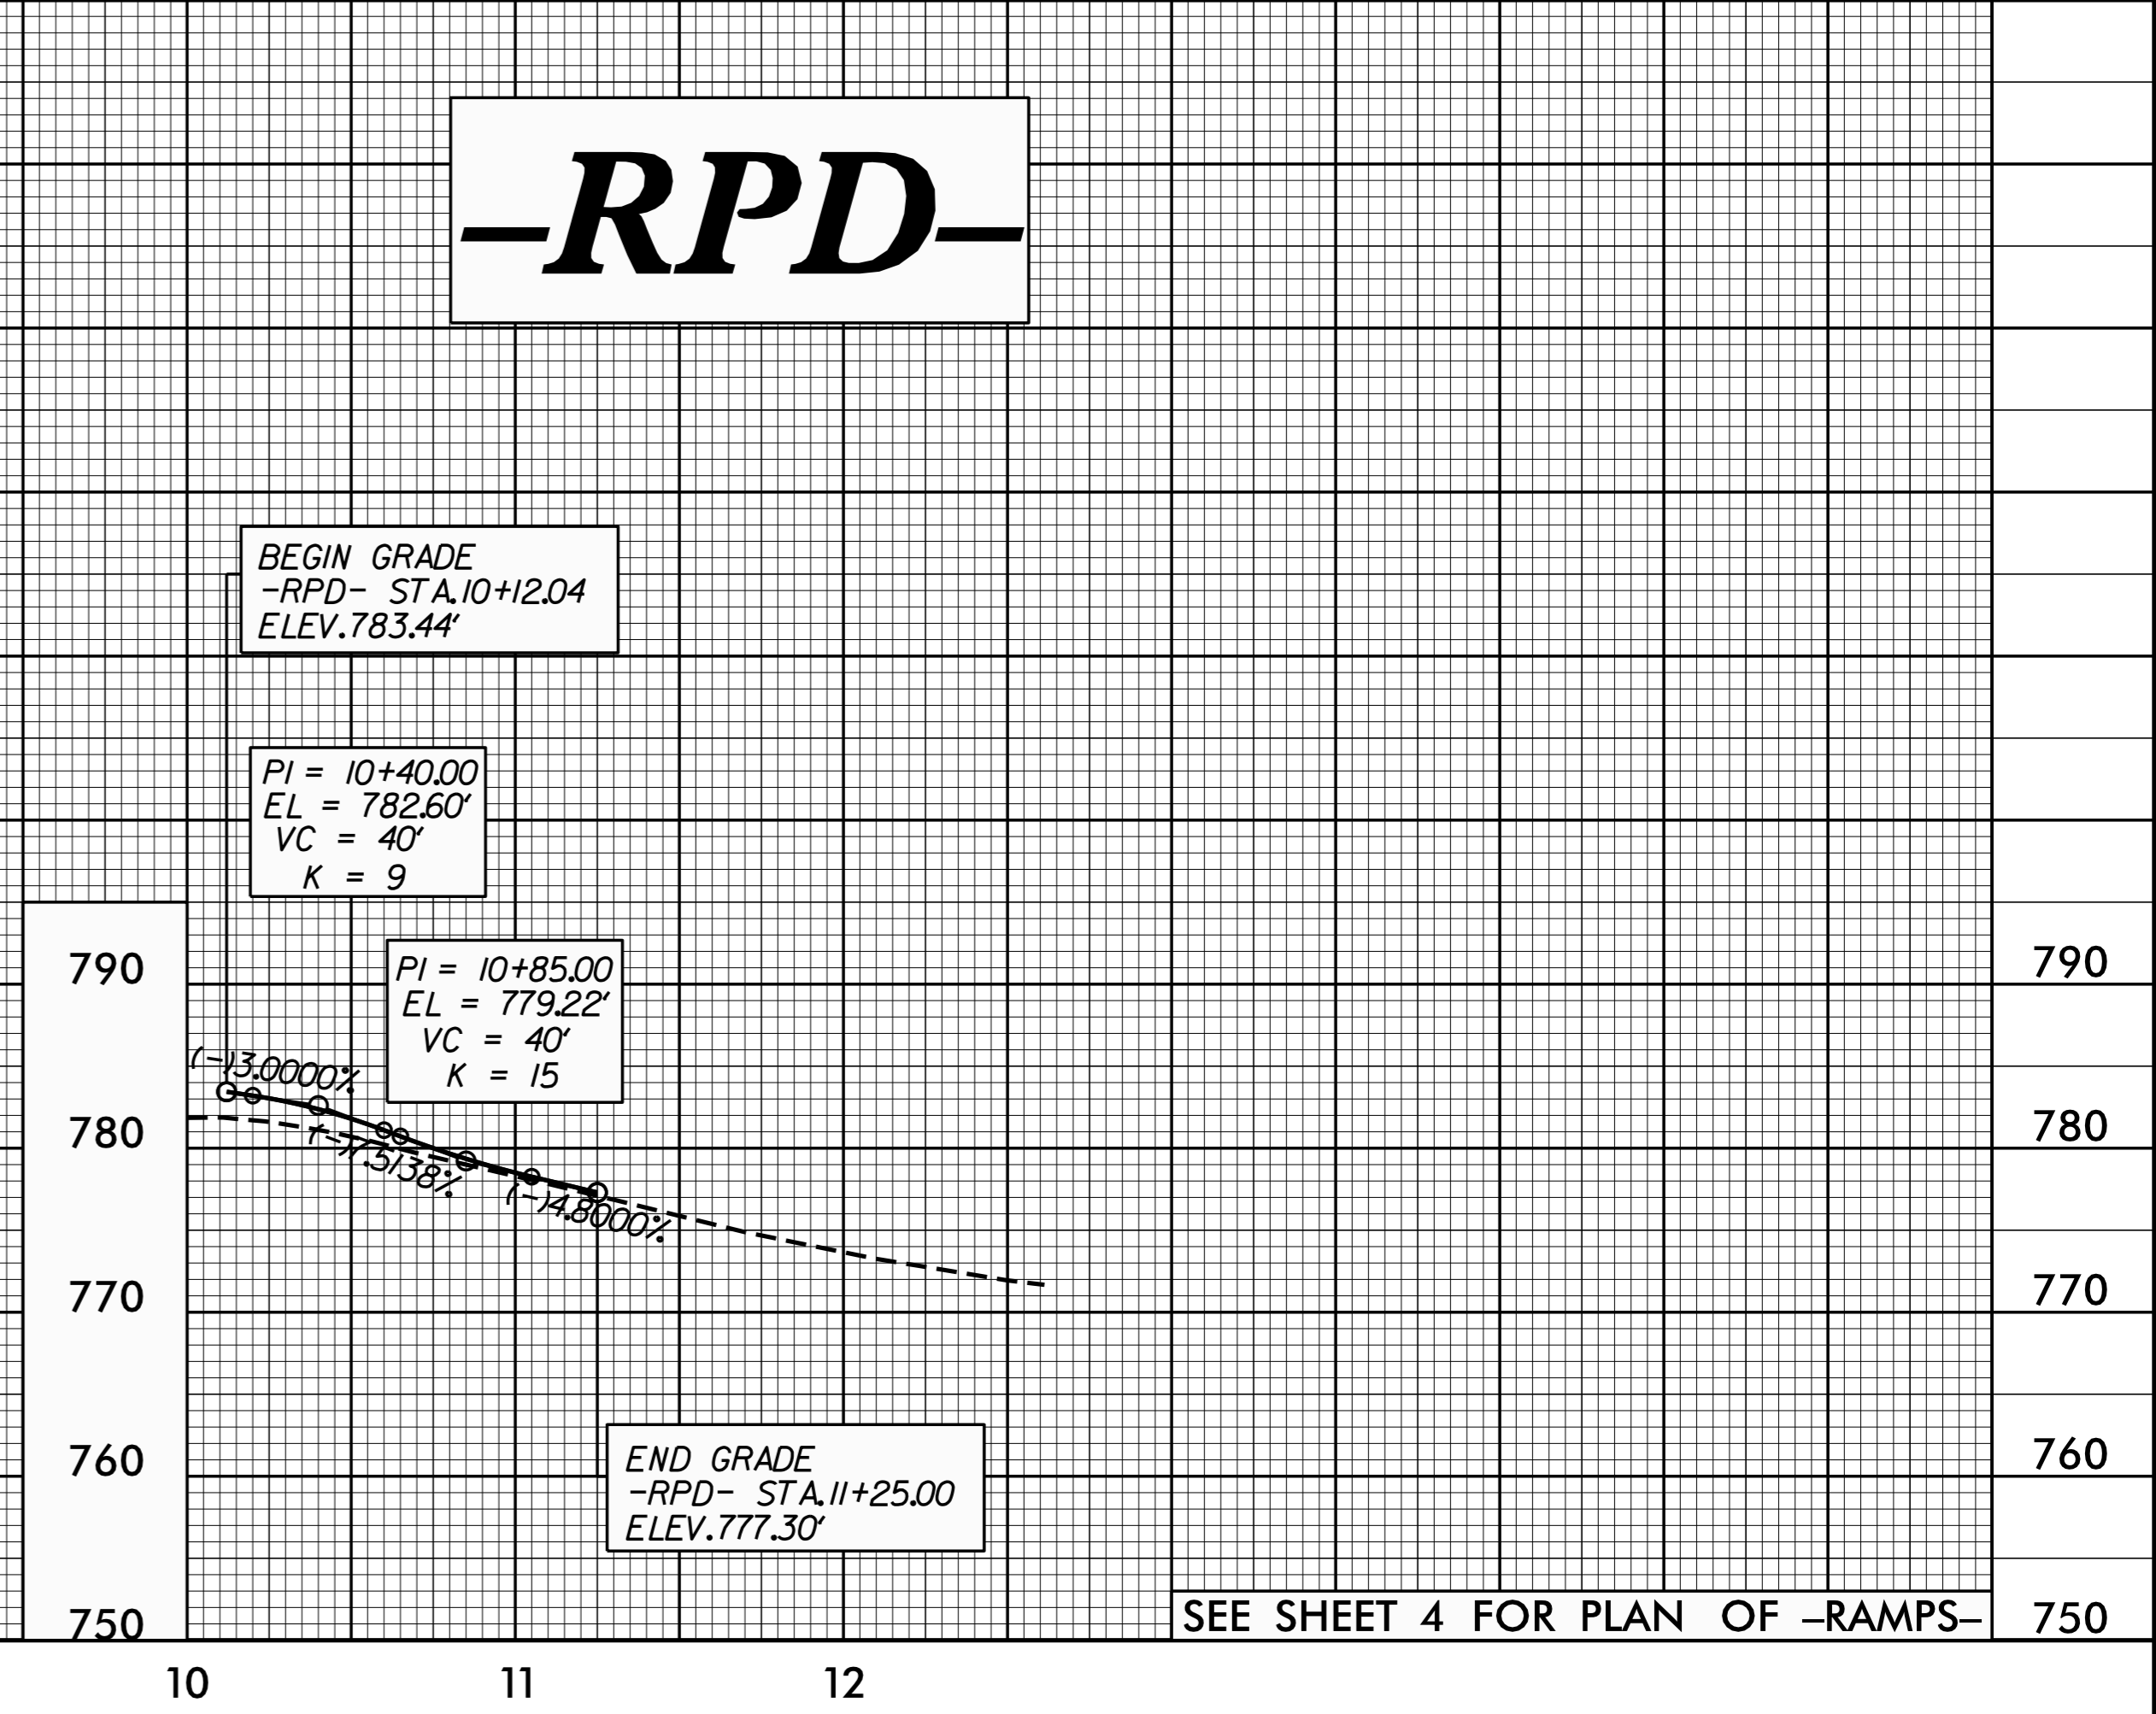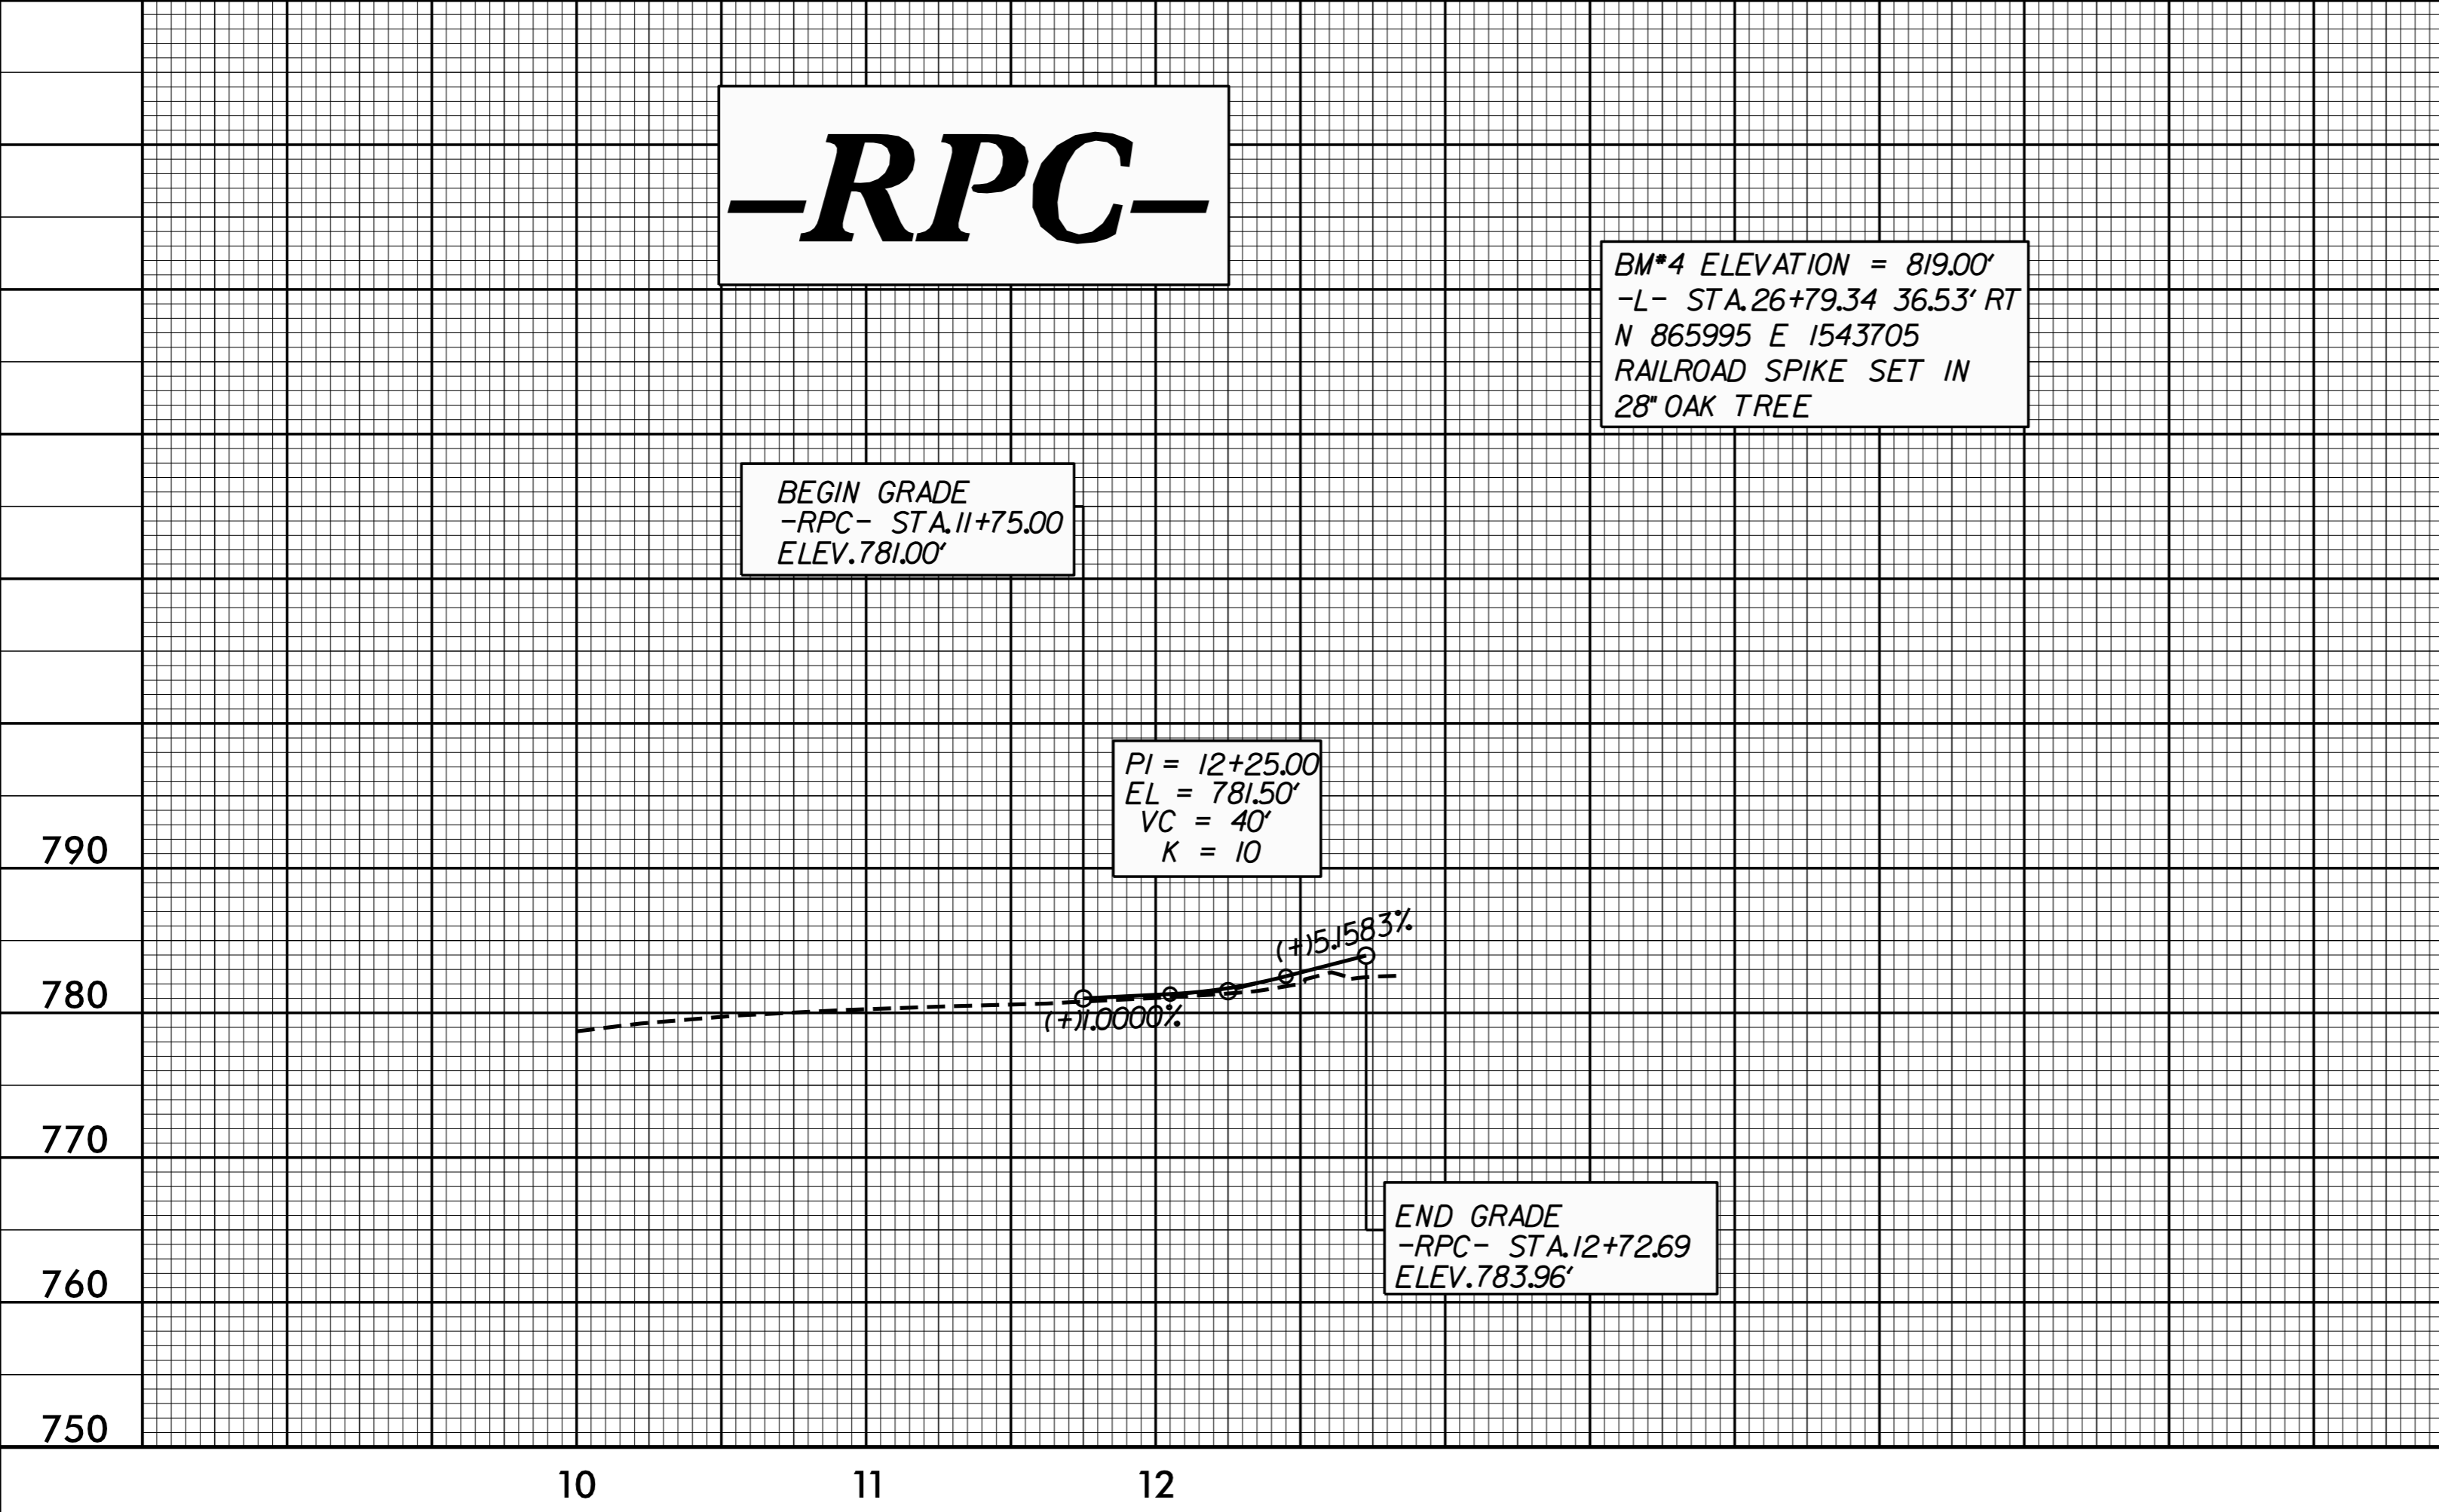

SEE SHEET 4 FOR PLAN OF -RAMPS-

5/28/99  
 14-MAR-2022 11:26 BR0051\_Rdy\_pf106.dgn  
 4121907A0576AC2 4B02AEC0A86C2