# ROADWAY STANDARD DRAWINGS

THE FOLLOWING ROADWAY STANDARDS AS SHOWN IN "ROADWAY STANDARD DRAWINGS" - N.C. DEPARTMENT OF TRANSPORTATION - RALEIGH, N.C., DATED JANUARY 2018 ARE APPLICABLE TO THIS PROJECT AND BY REFERENCE HEREBY ARE CONSIDERED A PART OF THESE PLANS:

### STD. NO.

### TITLE

1101.01	WORK ZONE WARNING SIGNS
1101.02	TEMPORARY LANE CLOSURES
1101.03	
1101.04	TEMPORARY SHOULDER CLOSURES
1101.05	WORK ZONE VEHICLE ACCESSES
1101.06	WARNING SIGNS FOR BLASTING ZONES
1101.11	TRAFFIC CONTROL DESIGN TABLES
1110.01	STATIONARY WORK ZONE SIGNS
1110.02	PORTABLE WORK ZONE SIGNS
1115.01	FLASHING ARROW BOARDS
1130.01	DRUMS
1135.01	CONES
1145.01	BARRICADES
1150.01	FLAGGING DEVICES
1160.01	TEMPORARY CRASH CUSHION
1165.01	TRUCK MOUNTED ATTENUATOR
1170.01	PORTABLE CONCRETE BARRIER
1180.01	SKINNY - DRUMS
1205.01	PAVEMENT MARKINGS - LINE TYPES AND OFFSETS
1205.02	PAVEMENT MARKINGS - TWO LANE AND MULTILANE ROADWAYS
1205.03	PAVEMENT MARKINGS - EXITS AND ENTRANCE RAMPS
1205.04	PAVEMENT MARKINGS - INTERSECTIONS
1205.05	PAVEMENT MARKINGS - TURN LANES
1205.06	
1205.07	PAVEMENT MARKINGS - PEDESTRIAN CROSSWALKS
1205.08	
1205.09	
1205.10	
	PAVEMENT MARKINGS - RAILROAD CROSSINGS
	PAVEMENT MARKINGS - BRIDGES
	PAVEMENT MARKINGS - LANE REDUCTIONS
	PAVEMENT MARKINGS - ROUNDABOUTS
1205.15	
1250.01	
1251.01	,
1261.01	
1261.02	
1262.01	
1264.01	
1264.02	OBJECT MARKERS - INSTALLATION

PROJ. REFERENCE NO.	SHEET NO.
BR-0051	TMP-01A

## **LEGEND**


### TRAFFIC CONTROL DEVICES **GENERAL** DIRECTION OF TRAFFIC FLOW BARRICADE (TYPE III) DIRECTION OF PEDESTRIAN TRAFFIC FLOW ----- EXIST. PVMT. DRUM SKINNY DRUM O TUBULAR MARKER ──────── NORTH ARROW TEMPORARY CRASH CUSHION FLASHING ARROW BOARD — PROPOSED PVMT. FLAGGER TEMP. SHORING (LOCATION PURPOSES ONLY) LAW ENFORCEMENT WORK AREA TRUCK MOUNTED ATTENUATOR (TMA) CHANGEABLE MESSAGE SIGN REMOVAL TEMPORARY SIGNING O PORTABLE SIGN ── STATIONARY SIGN STATIONARY OR PORTABLE SIGN PAVEMENT MARKERS SIGNALS CRYSTAL/CRYSTAL CRYSTAL/RED EXISTING YELLOW/YELLOW PAVEMENT MARKINGS PAVEMENT MARKING SYMBOLS


### TEMPORARY PAVEMENT MARKING

PAVEMENT MARKING SYMBOLS

——EXISTING LINES

——TEMPORARY LINES

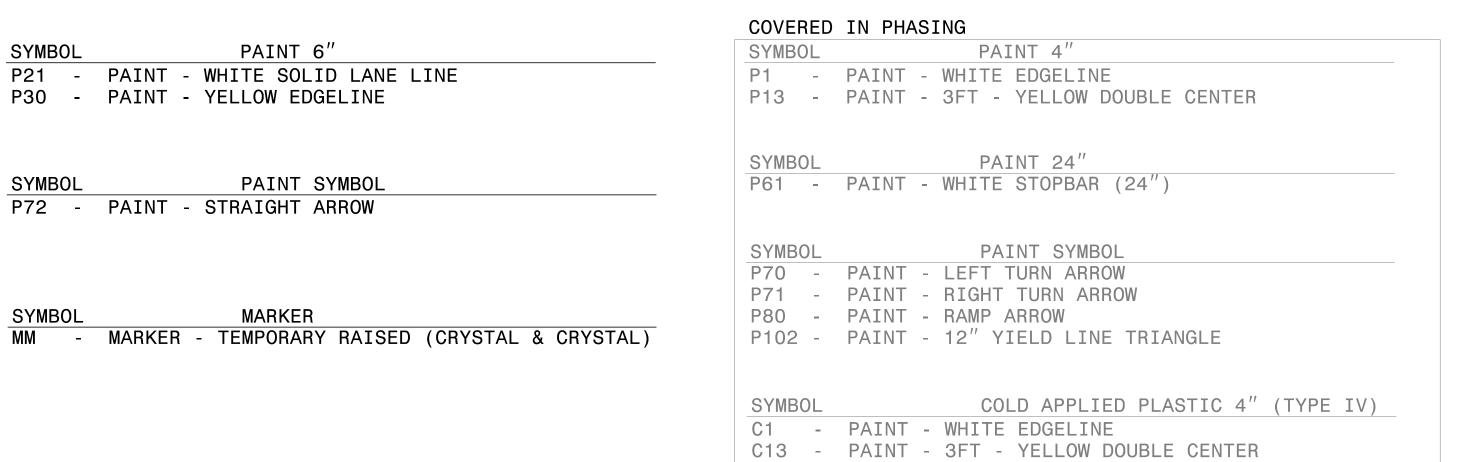

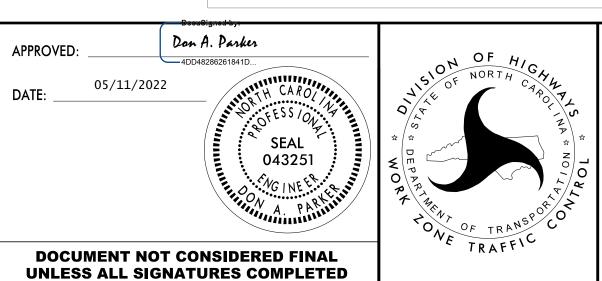

ROADWAY STANDARD DRAWINGS & LEGEND