
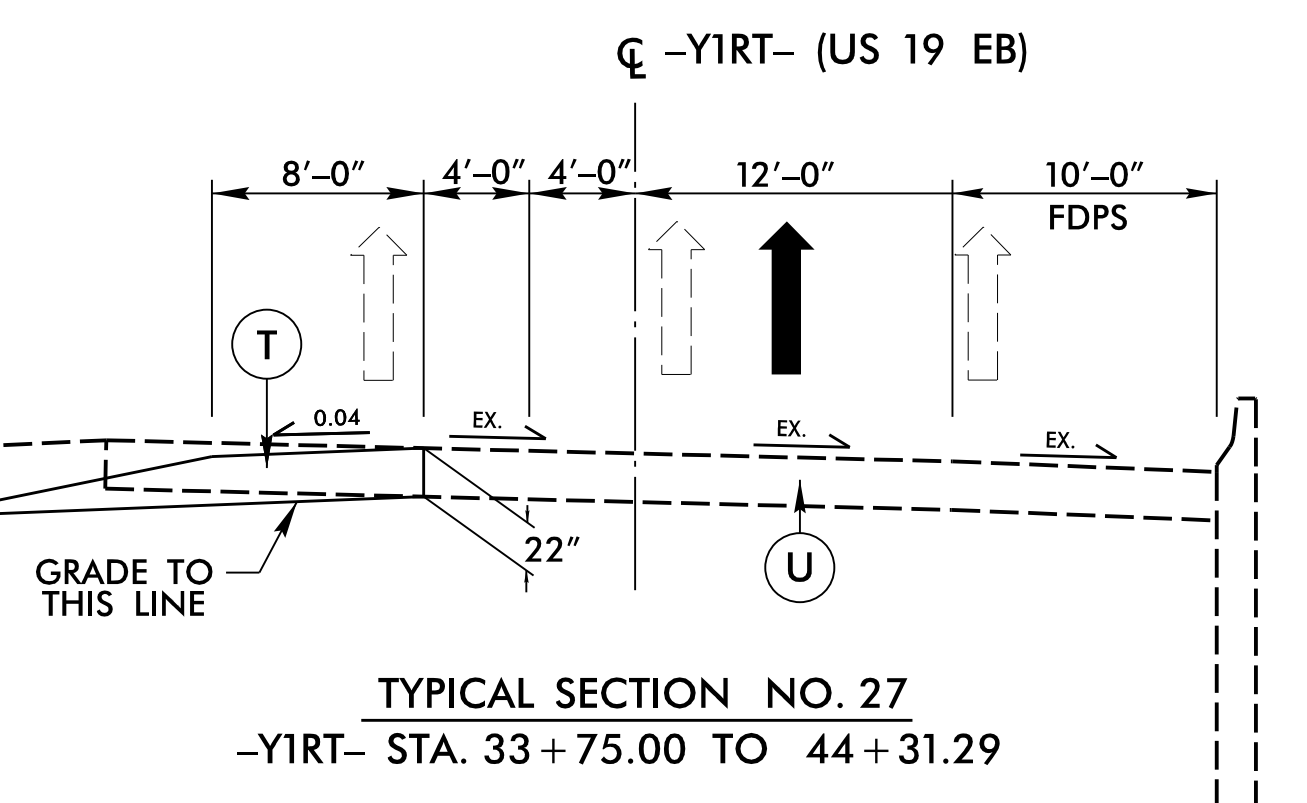
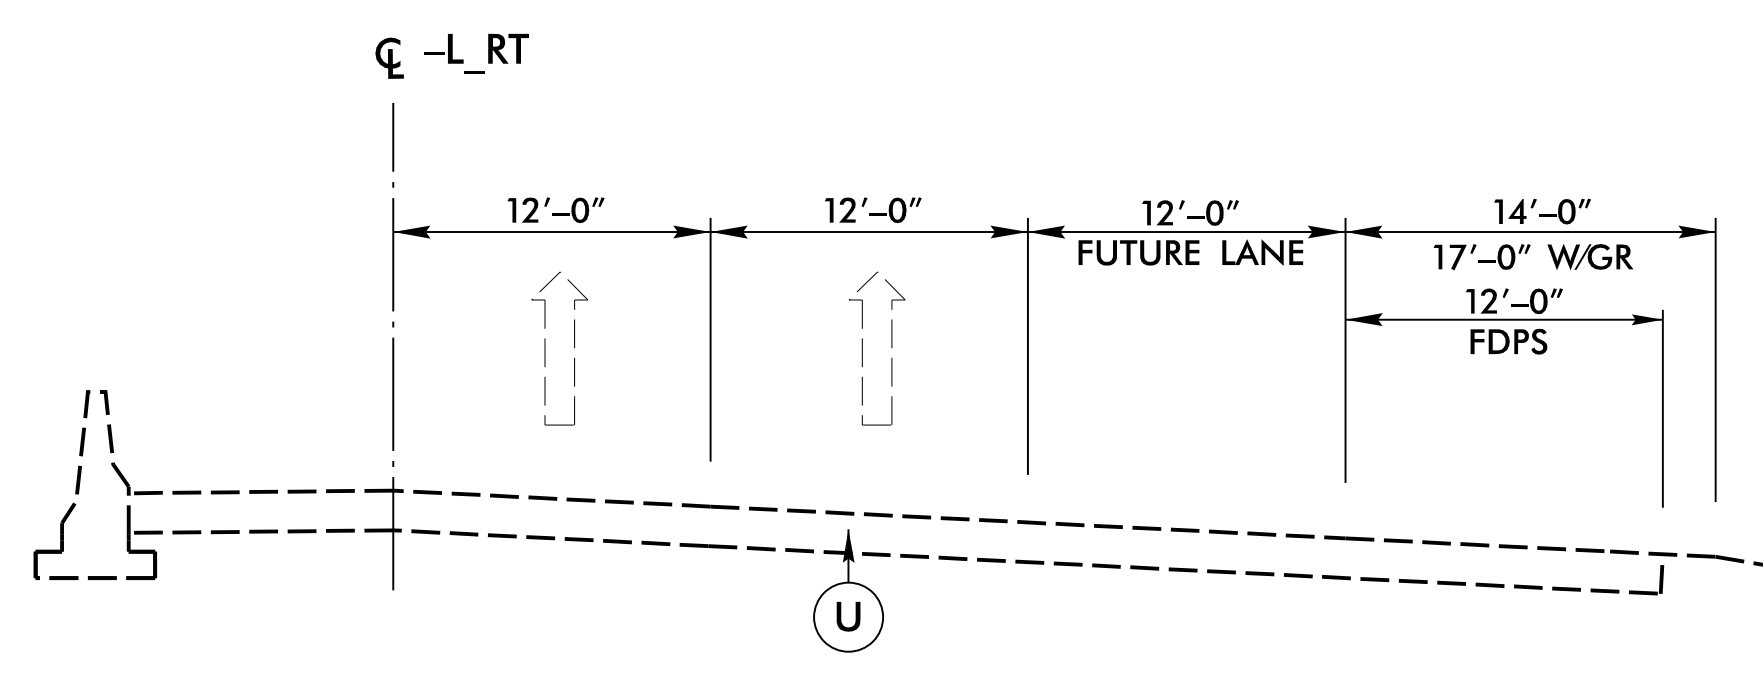
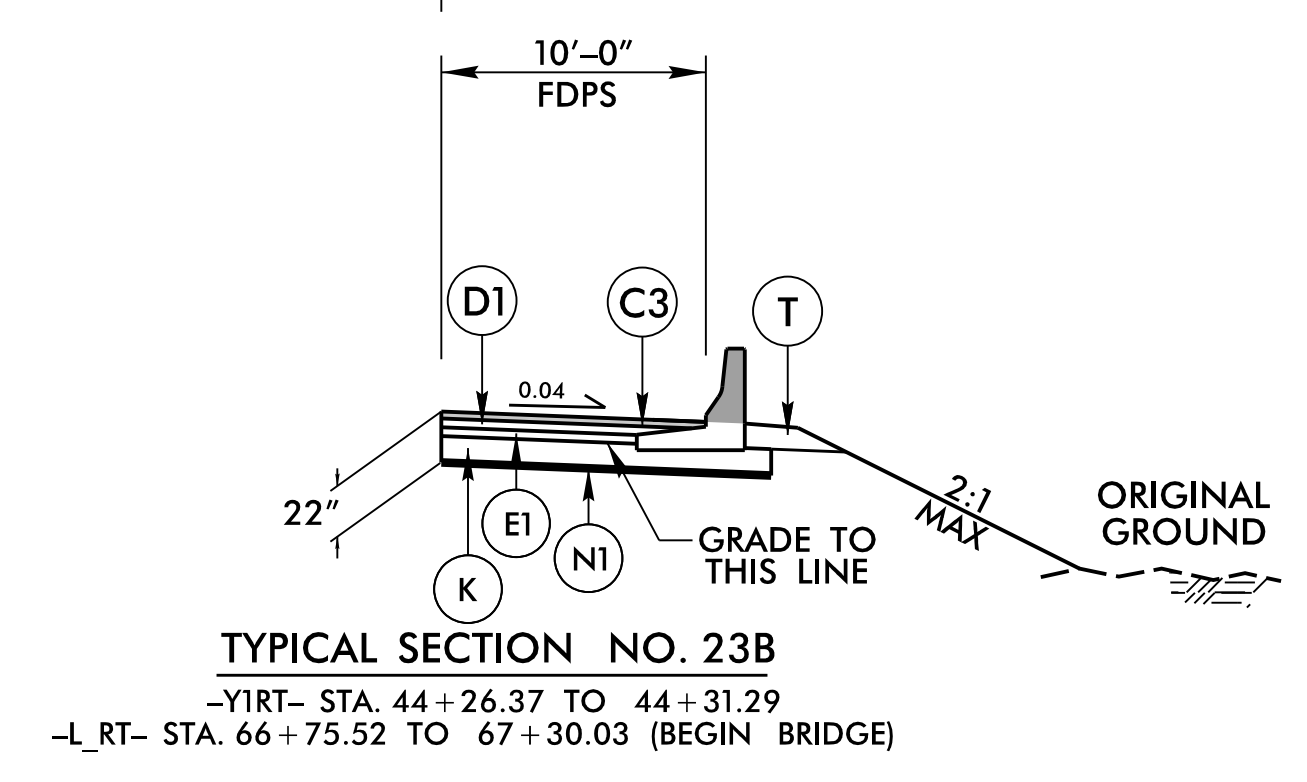
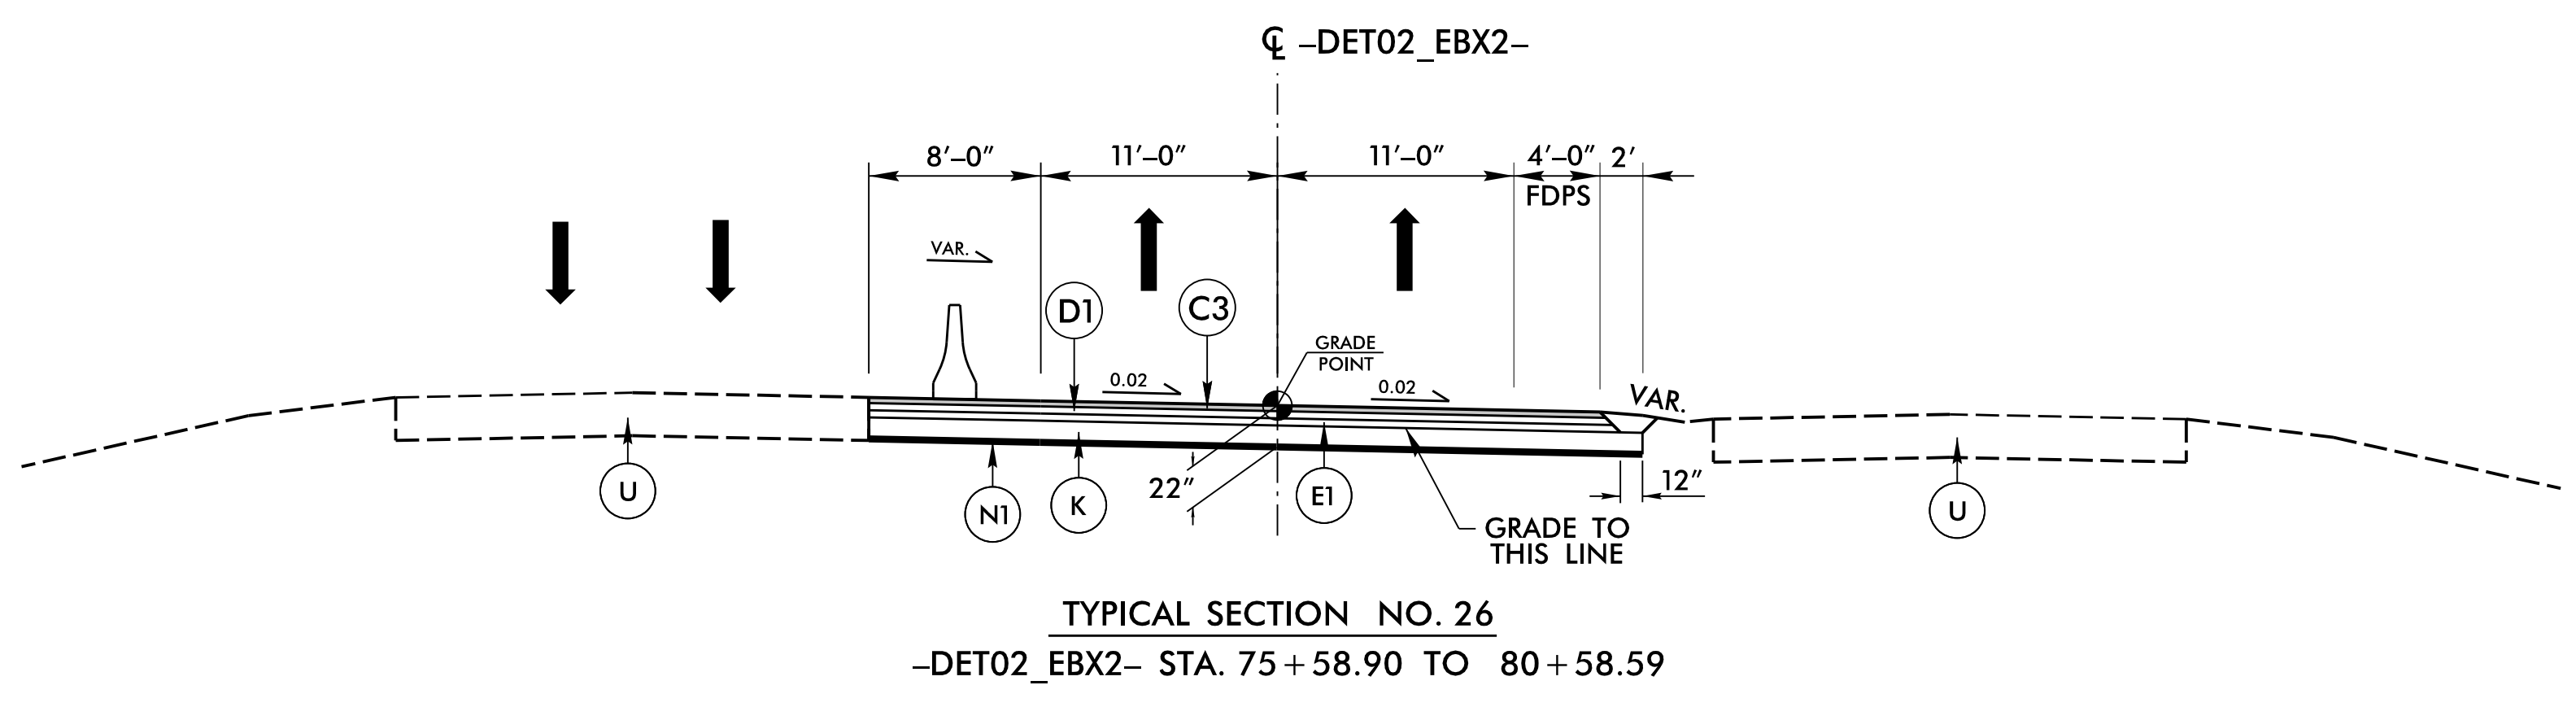
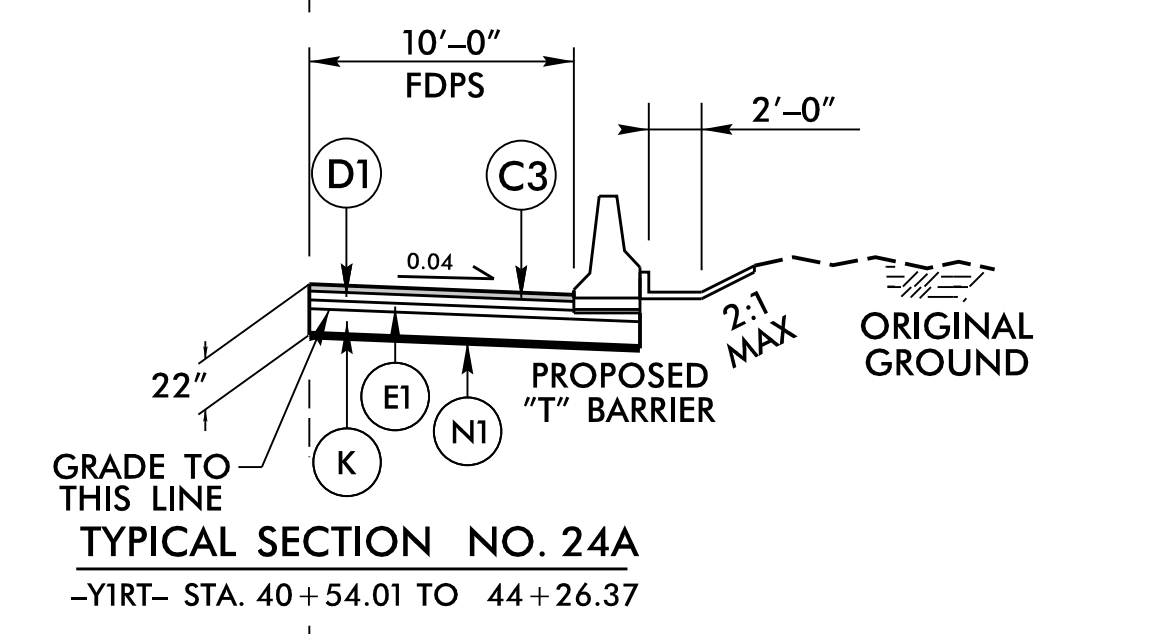
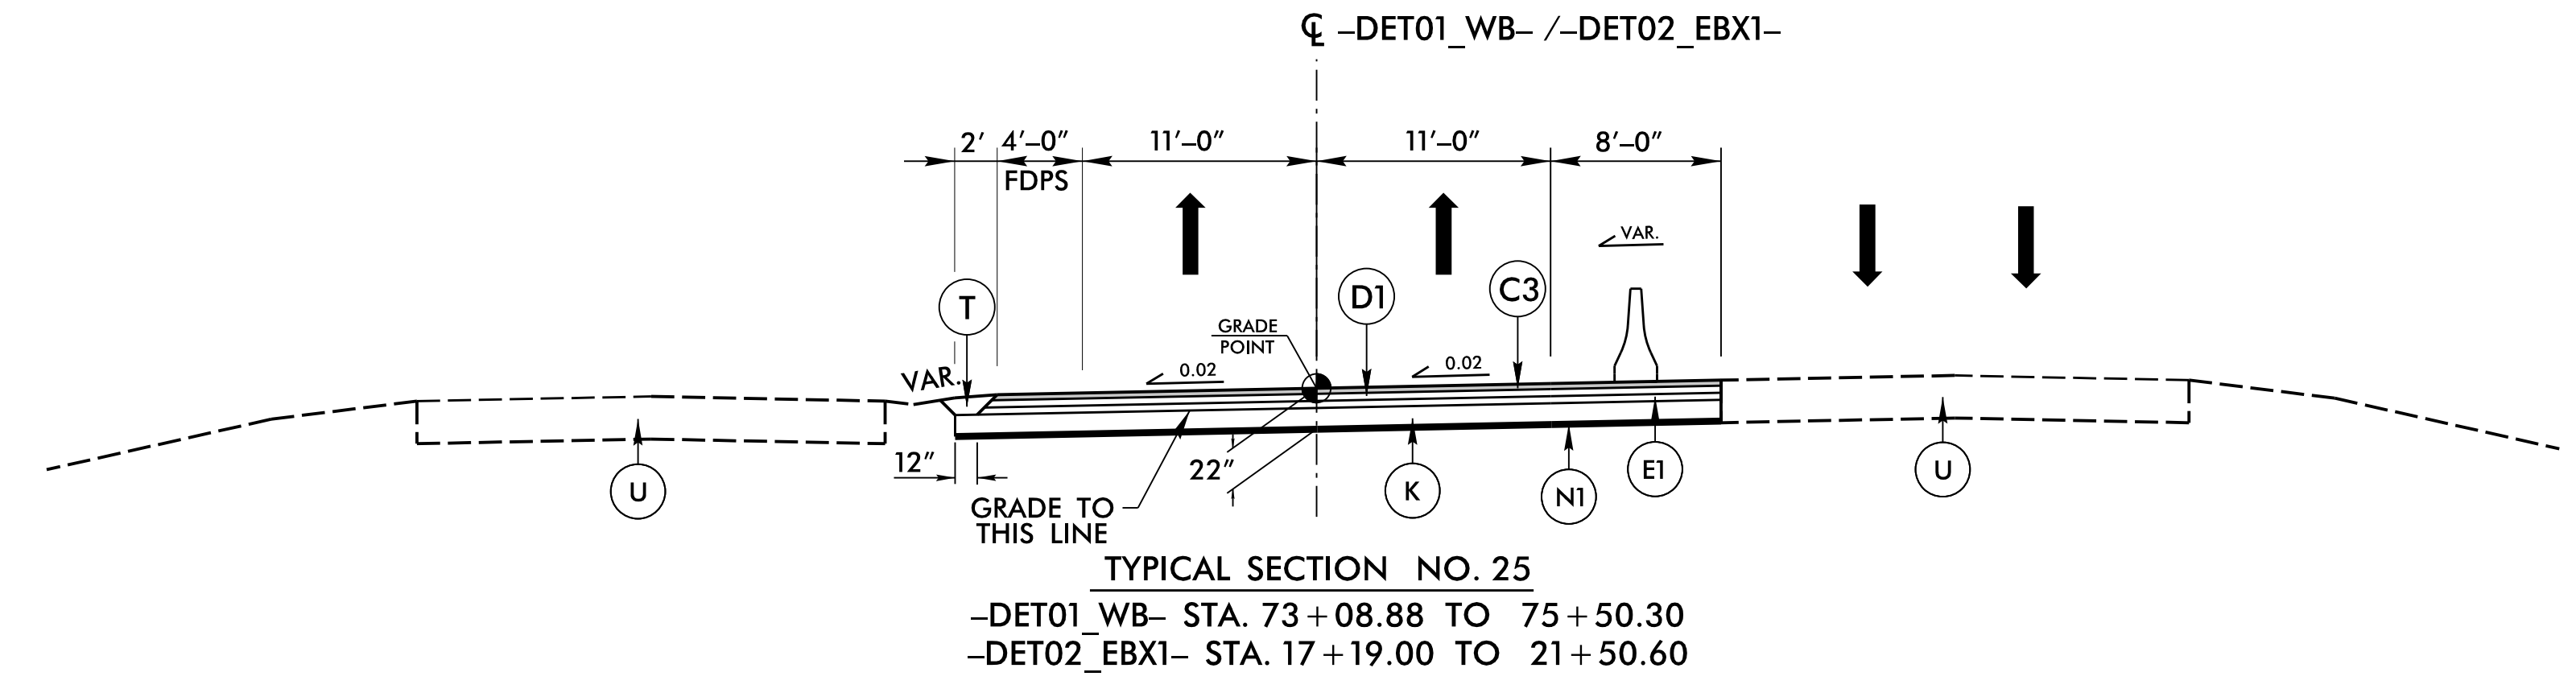
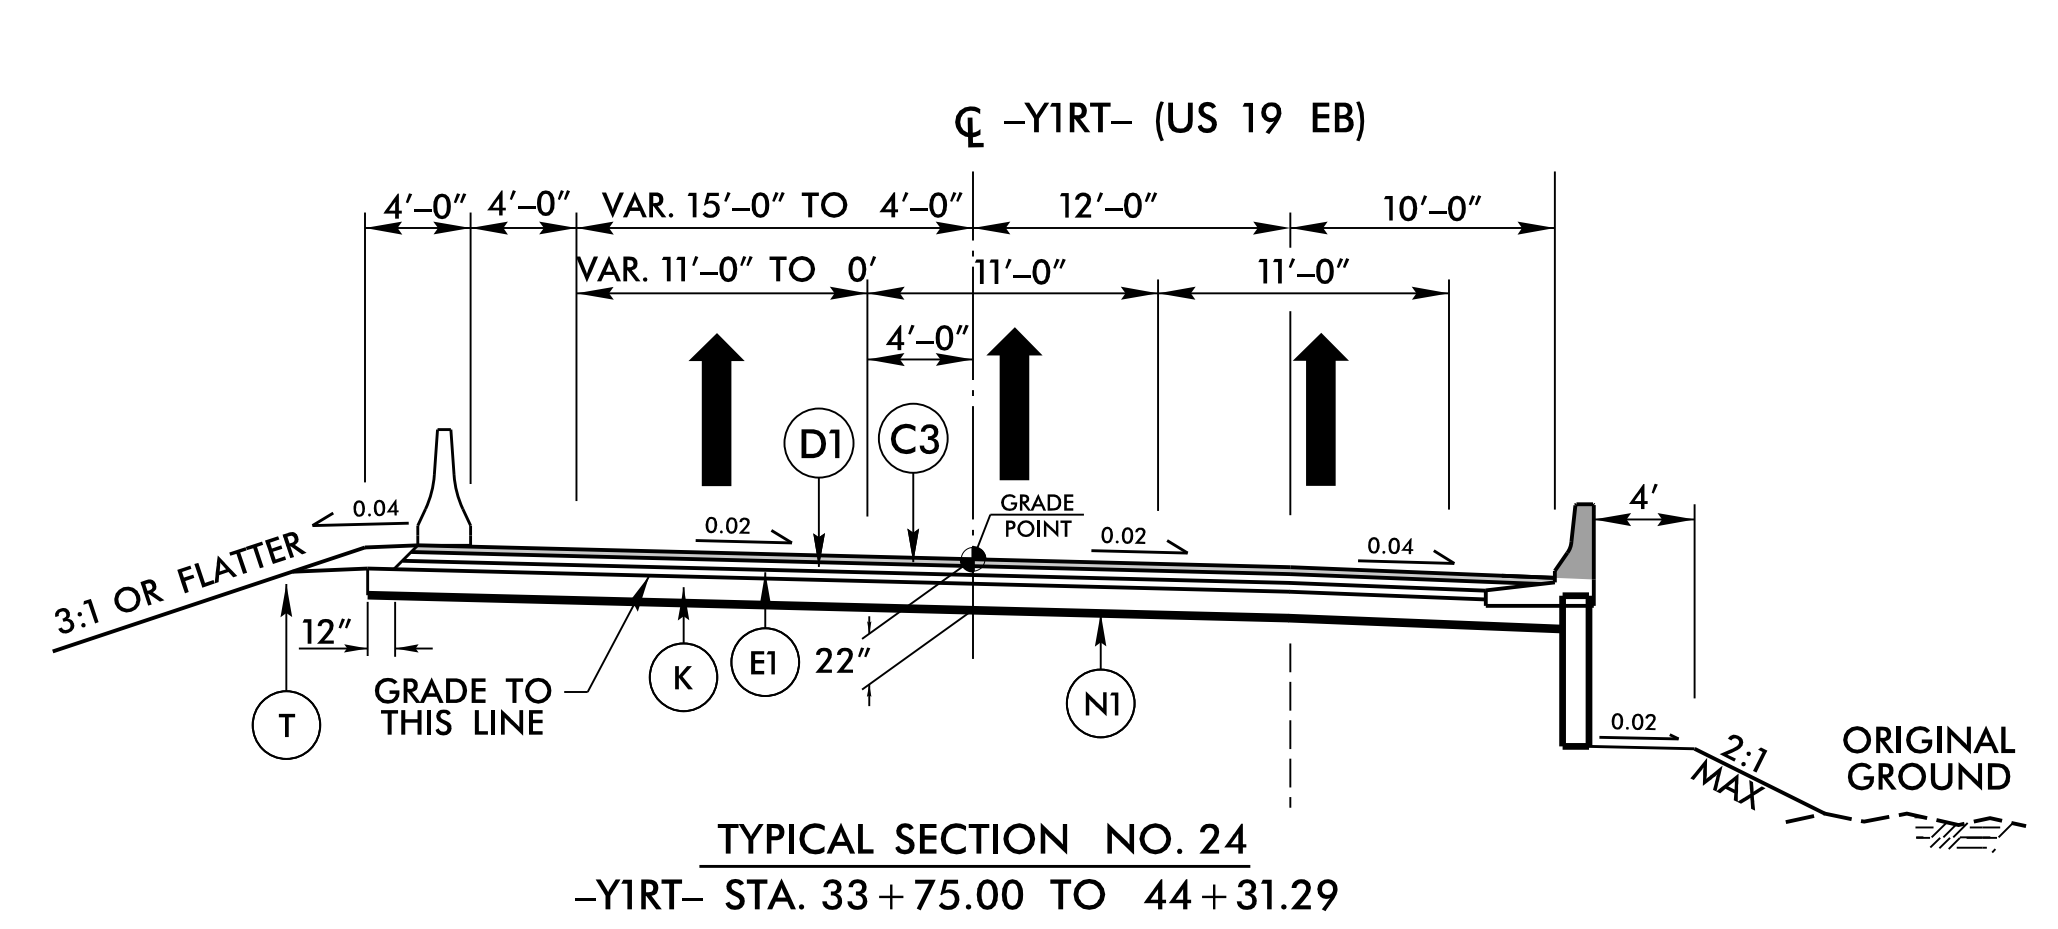


6/2/2022

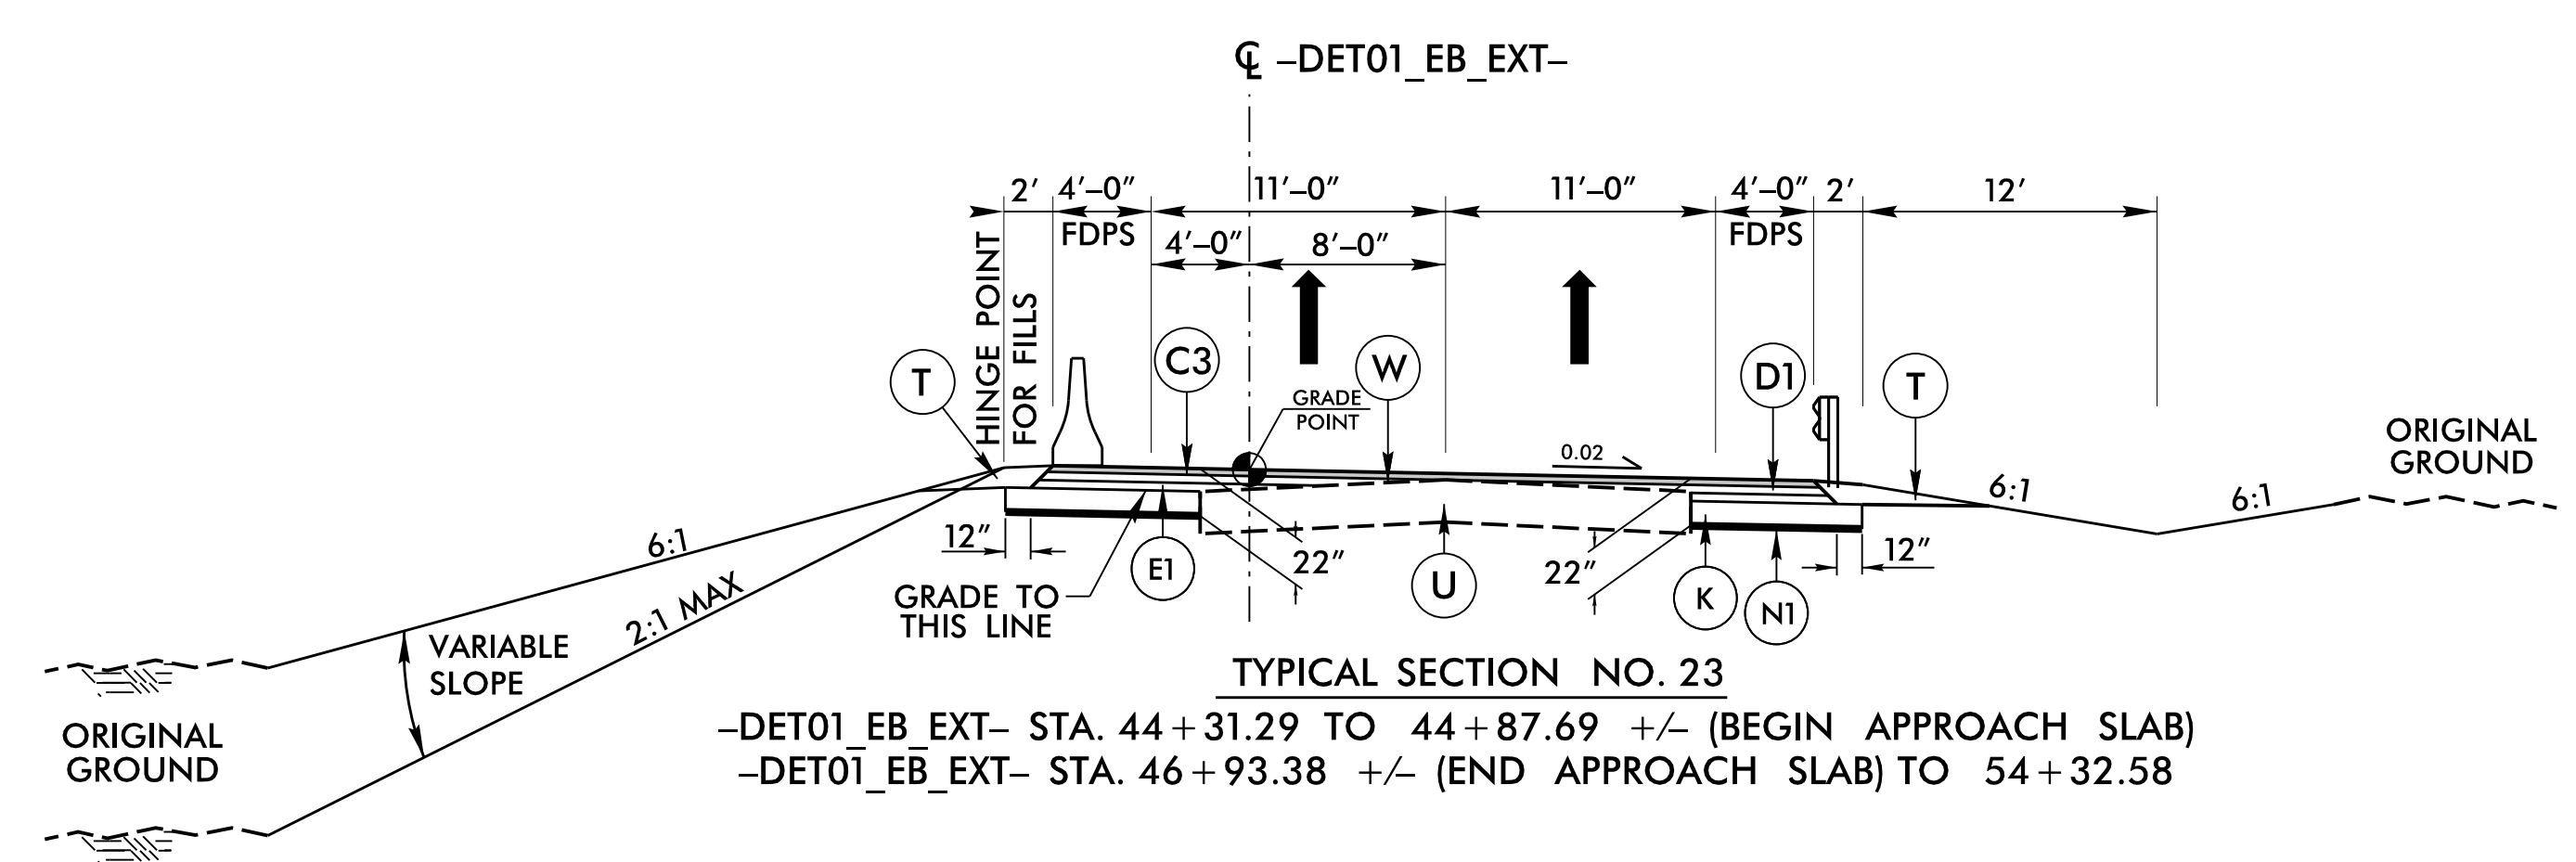

PROJECT REFERENCE NO. B-3186B-5898	SHEET NO. 2A-9
ROADWAY DESIGN ENGINEER <i>[Signature]</i> SEAL 4/14/2022	PAVEMENT DESIGN ENGINEER <i>[Signature]</i> SEAL 4/18/2022
DOCUMENT NOT CONSIDERED FINAL UNLESS ALL SIGNATURES COMPLETED	
HDR Engineering, Inc. of the Carolinas 555 Fayetteville St, Suite 900 Raleigh, N.C. 27601 N.C.B.E.L.S. License Number: F-0116	

PAVEMENT SCHEDULE	
C3	3" S9.5C
D1	4" I19.0C
E1	3" B25.0C
K	12" CL IV SUB. STAB.
N1	GEOTEXTILE
T	EARTH MATERIAL
U	EXIST. PAVEMENT
W	VAR. DEPTH ASPHALT PAVEMENT

PLOT DRIVER: NCDOT_color_eng_50.plt
 USER: HBARE
 DATE: 3/28/2022
 TIME: 7:56:56 AM
 FILE: NCDOT\NCDOT-B3186-T02.c. \6.0.CAD.BITM\6.2.Work.In.Progress\B-3186-B-5898\Roadway\Proj\B3186-B5898-RDY_TYP.dgn