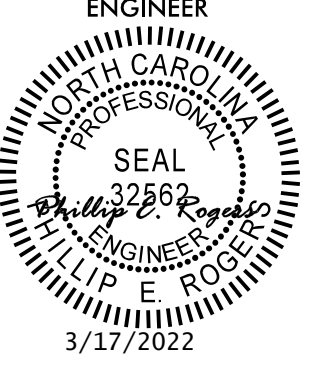

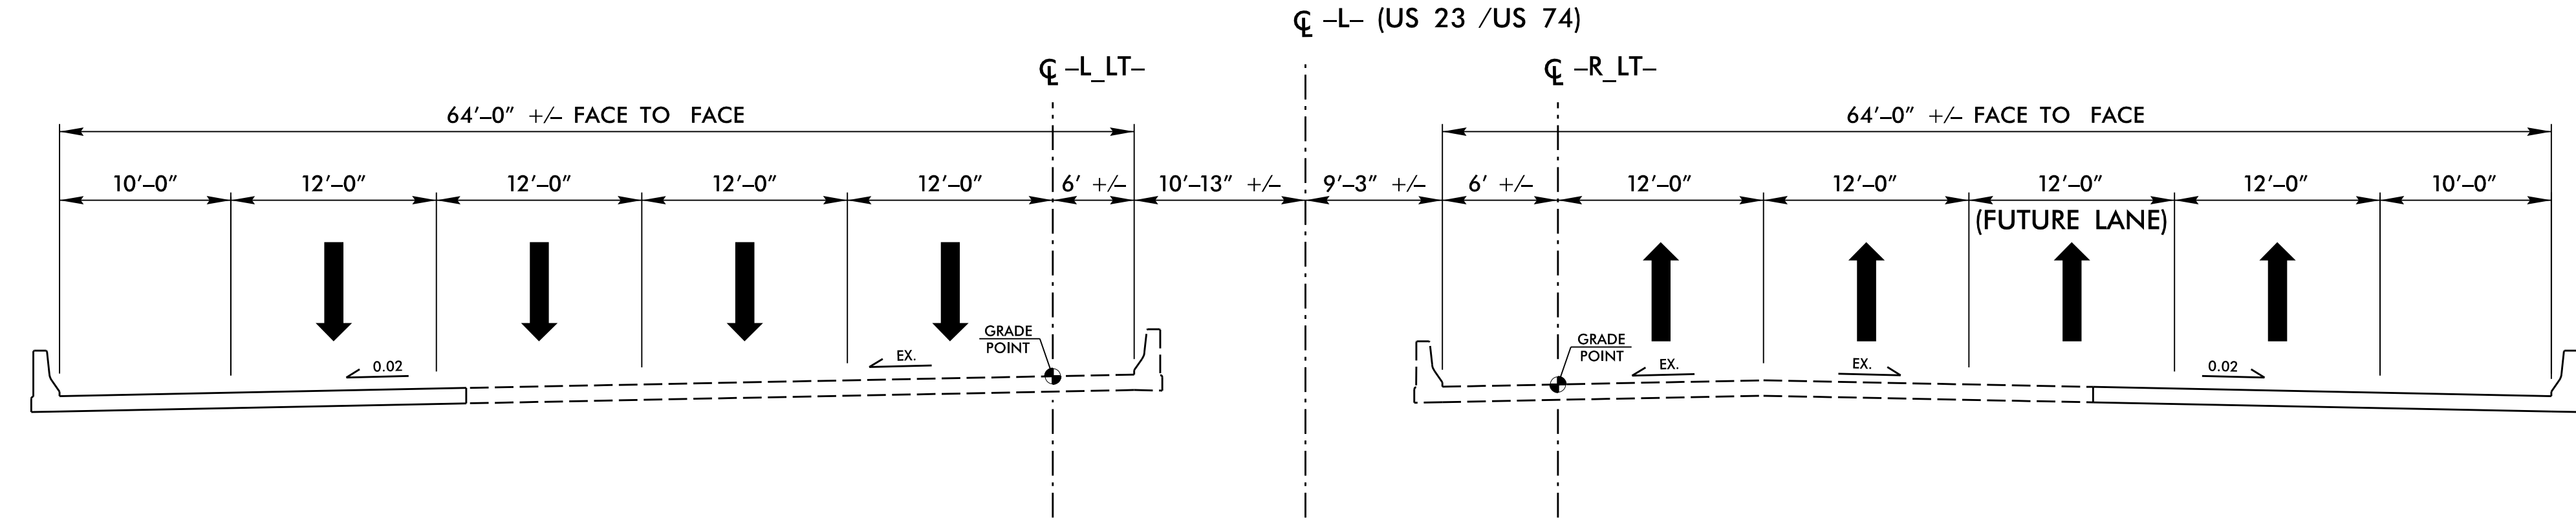


6/2/2022

SITE ③ STRUCTURE TYPICAL SECTIONS

PROJECT REFERENCE NO. B-3186B-5898	SHEET NO. 2A-12
ROADWAY DESIGN ENGINEER 	PAVEMENT DESIGN ENGINEER
DOCUMENT NOT CONSIDERED FINAL UNLESS ALL SIGNATURES COMPLETED	
 HDR Engineering, Inc. of the Carolinas 555 Fayetteville St, Suite 900 Raleigh, N.C. 27601 N.C.B.E.L.S. License Number: F-0116	

BRIDGE AT -L- (US 23 /US 74) STATION 68+72.05
OVER NORFOLK SOUTHERN RAILROAD



STRUCTURE TYPICAL SECTION

PLOT DRIVER: NCDOT.pdf_color_eng-50.plt
USER: HBARE
FILE: \

DATE: 1/13/2022

PENTABLE: B-3186 B-5898 NCDOT_pshp.plt.tbl
TIME: 6:55:36 AM