


PROJECT REFERENCE NO. B-3186 / B-5898	SHEET NO. 2B-20
RW SHEET NO.	
ROADWAY DESIGN ENGINEER	STRUCTURES ENGINEER
DOCUMENT NOT CONSIDERED FINAL UNLESS ALL SIGNATURES COMPLETED	
HDR Engineering, Inc. of the Carolinas 555 Fayetteville St. Suite 900 Raleigh, N.C. 27601 N.C.B.E.L.S. License Number: F-0116	

STATE OF
NORTH CAROLINA
DEPT. OF TRANSPORTATION
DIVISION OF HIGHWAYS
RALEIGH, N.C.

ROADWAY STANDARD DRAWING FOR
DOUBLE FACED CONCRETE BARRIER
TYPE T2 BARRIER MODIFIED

SHEET 1 OF 3
854.02

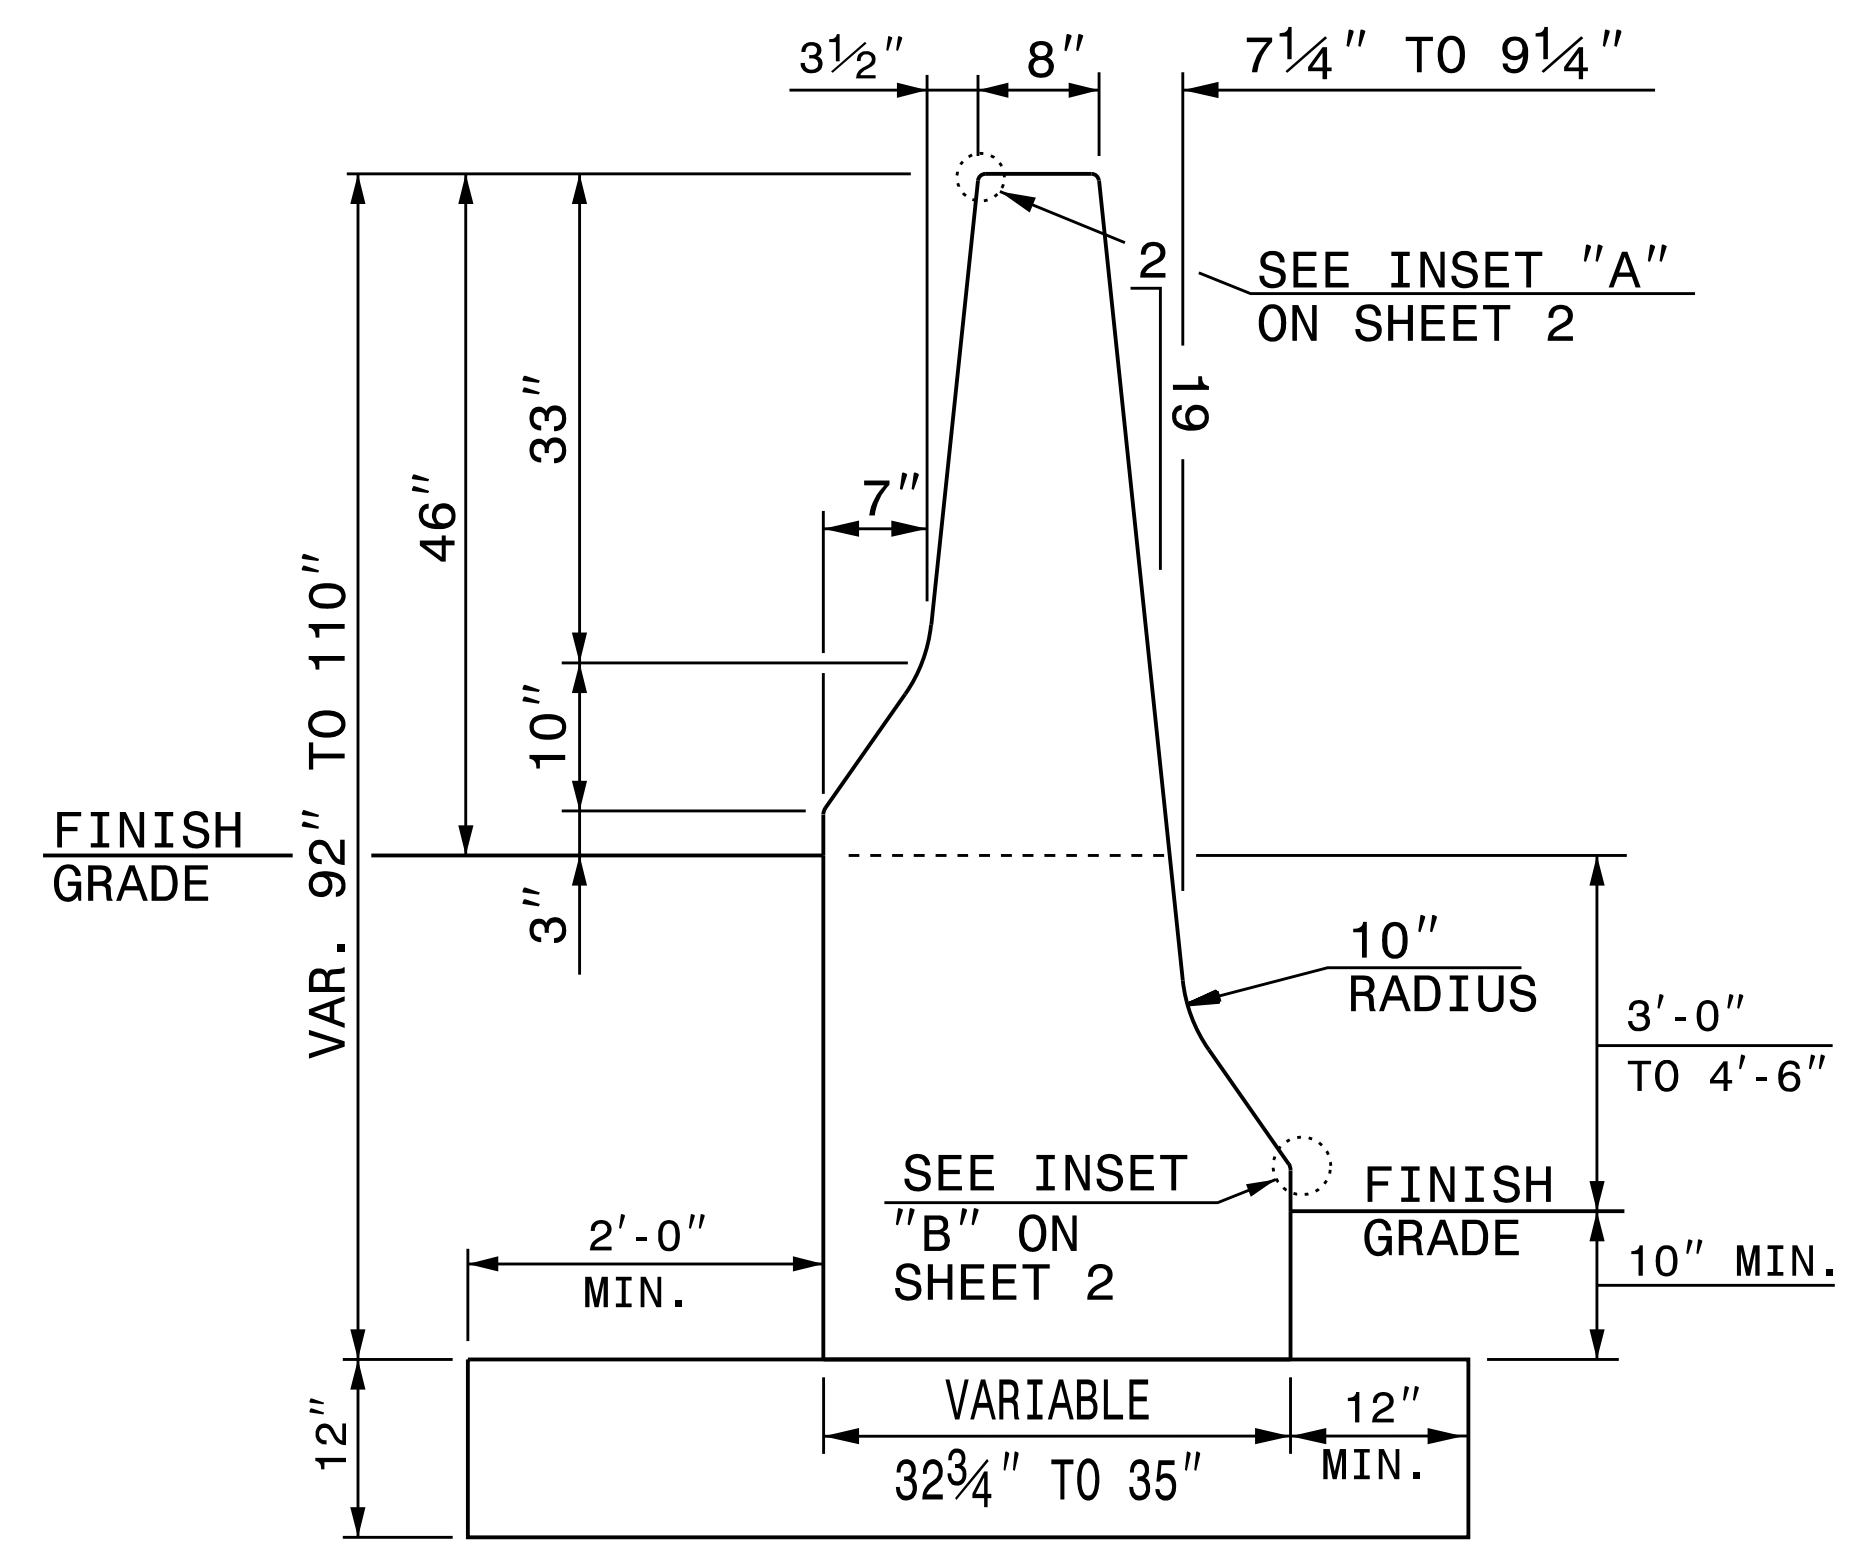

SECTION X-X

TYPE - TYPE T2 BARRIER MODIFIED

NOTE:
REFER TO PLAN SHEET AND/OR TYPICAL SECTIONS FOR PROPER BARRIER ORIENTATION.

- GENERAL NOTES :
- CONSTRUCT CONCRETE BARRIER OF CLASS 'AA' CONCRETE. (SEE SECTION 854 OF SPECIFICATIONS).
 - CONSTRUCT EXPANSION AND CONTRACTION JOINTS AS SHOWN ON SHEET 2.
 - SEAL ALL EXPANSION JOINTS WITH JOINT FILLER. (SEE SECTION 1028 OF THE SPECIFICATIONS).
 - SUBMIT ALTERNATIVE METHODS FOR STEEL FABRICATION TO THE ENGINEER.

STATE OF
NORTH CAROLINA
DEPT. OF TRANSPORTATION
DIVISION OF HIGHWAYS
RALEIGH, N.C.

ROADWAY STANDARD DRAWING FOR
DOUBLE FACED CONCRETE BARRIER
TYPE T2 BARRIER MODIFIED

SHEET 1 OF 3
854.02