


- 9 TEMPORARY SHORING = 5980.11 SF  
FROM -L- STA. 34+50 +/-, 5.0' RT  
TO -L- STA. 41+54 +/-, 5.0' RT
- 10 TEMPORARY SHORING = 7041.28 SF  
FROM -L- STA. 43+84 +/-, 5.0' RT  
TO -L\_RT- STA. 51+61 +/-, 6.0' LT

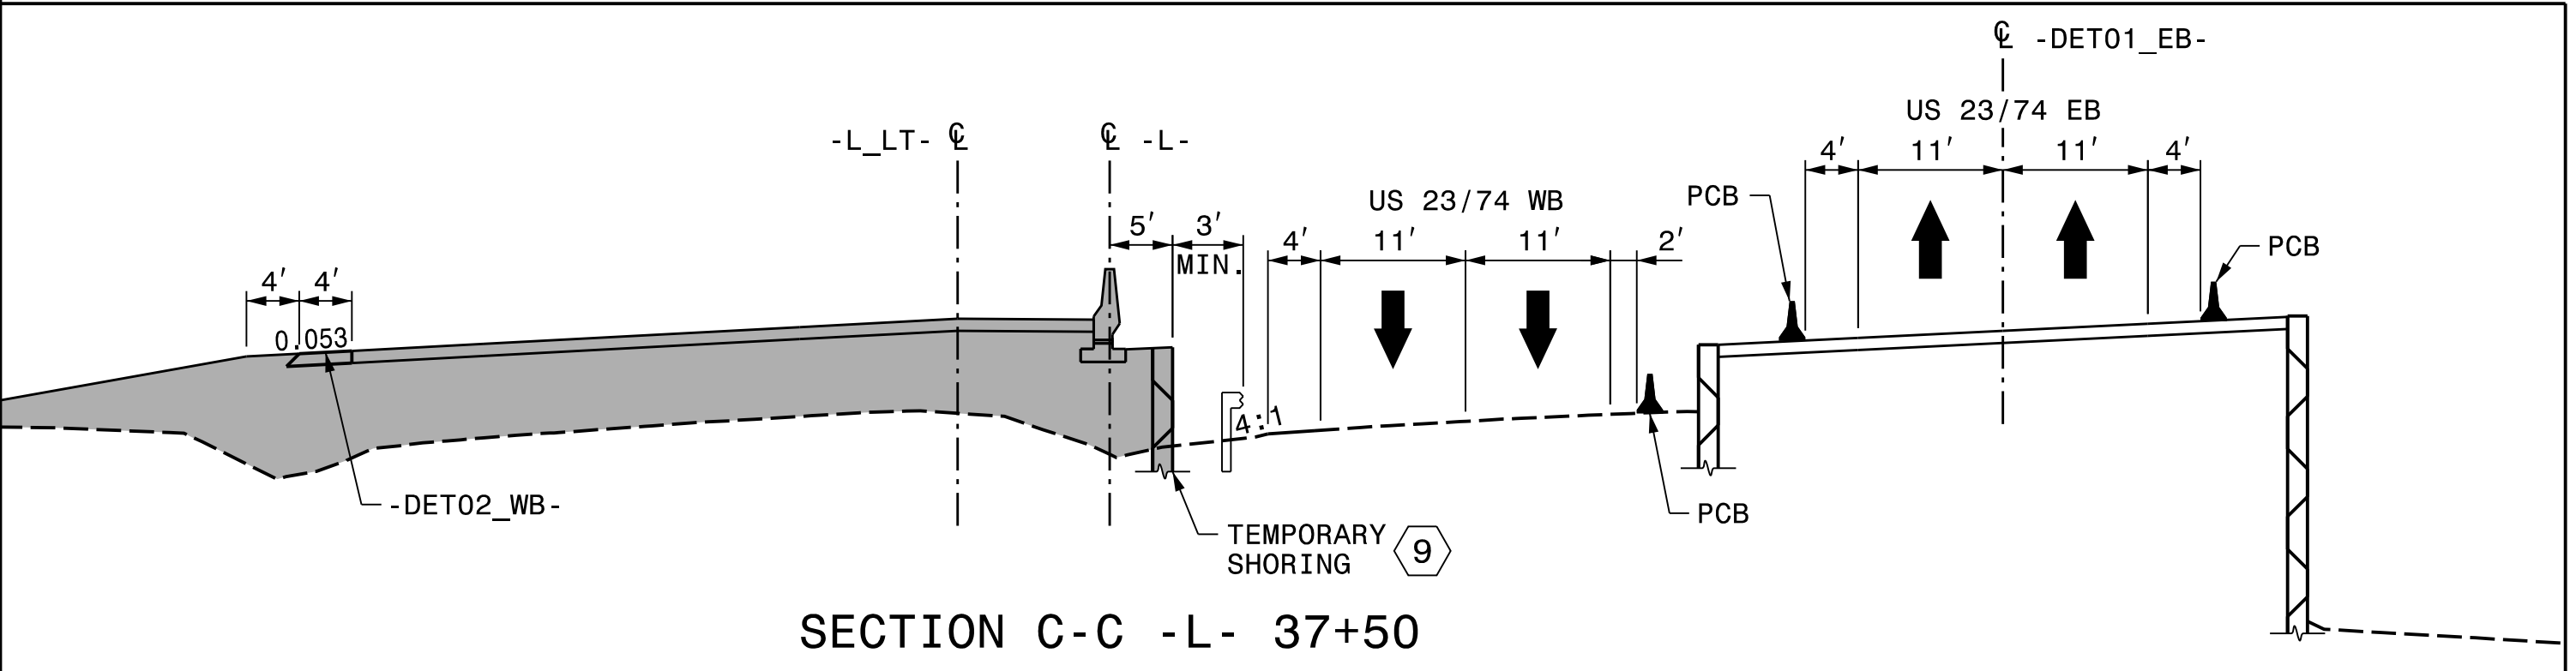


APPROVED: *Michael T. Rzepka*

DATE: 3/17/2022

SEAL

DOCUMENT NOT CONSIDERED FINAL  
UNLESS ALL SIGNATURES COMPLETED

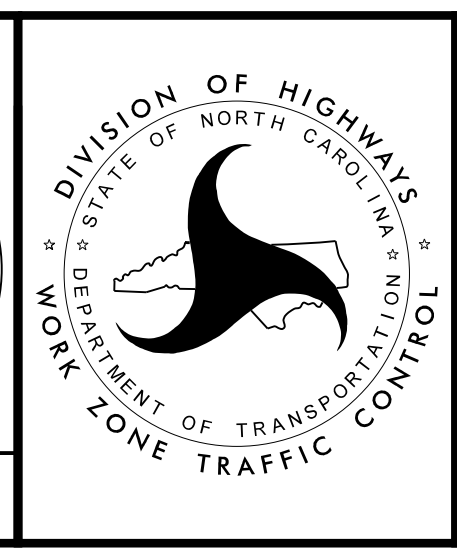

PHASE 2, STEPS 2 & 3

PLOT DRIVER: NCDOT\_pdf\_color\_eng\_50.pit  
 USER: CHARNDEN  
 DATE: 1/21/2022  
 TIME: 4:05:59 PM  
 FILE: p:\p\h\p\uses\01\HDR\_US\_East\_01\Documents\3322\10030389\6.0\_CAD\_BIM\6.2\_Work\_In\_Progress\B-3186-B-5898\_TrafficControl\CP\B3186-B5898\_TMP-TMP24.dgn

REVISIONS