


**DOCUMENT NOT CONSIDERED FINAL
UNLESS ALL SIGNATURES COMPLETED**

HDR HDR Engineering, Inc. of the Carolinas
555 Fayetteville St. Suite 900 Raleigh, N.C. 27601
N.C.B.E.L.S. License Number: F-0116

SIGN NUMBER: 3B	BACKG COLOR: Green
TYPE: A	COPY COLOR: White
QUANTITY: 1	
SIGN WIDTH: 18'-6"	
HEIGHT: 13'-0"	
TOTAL AREA: 240.5 Sq.Ft.	
BORDER TYPE: FLUSH	
RECESS: 0"	
WIDTH: 2"	
RADII: 12"	
NO. Z BARS: 4	MAT'L: 0.125" (3.2 mm) ALUMINUM
LENGTH: 214.0	

SYMBOL	X	Y	WID	HT
M1_4	55.6	106.1	36	36
AR_Type A	16.8	5	22.6	35.6
AR_Type A	177.2	5	22.6	35.6

DESIGN BY: R DRAYTON **CHECKED BY:** R KING **Sep 17, 2021**
PROJECT ID: B-3186_B-5898 **DIV:** 14

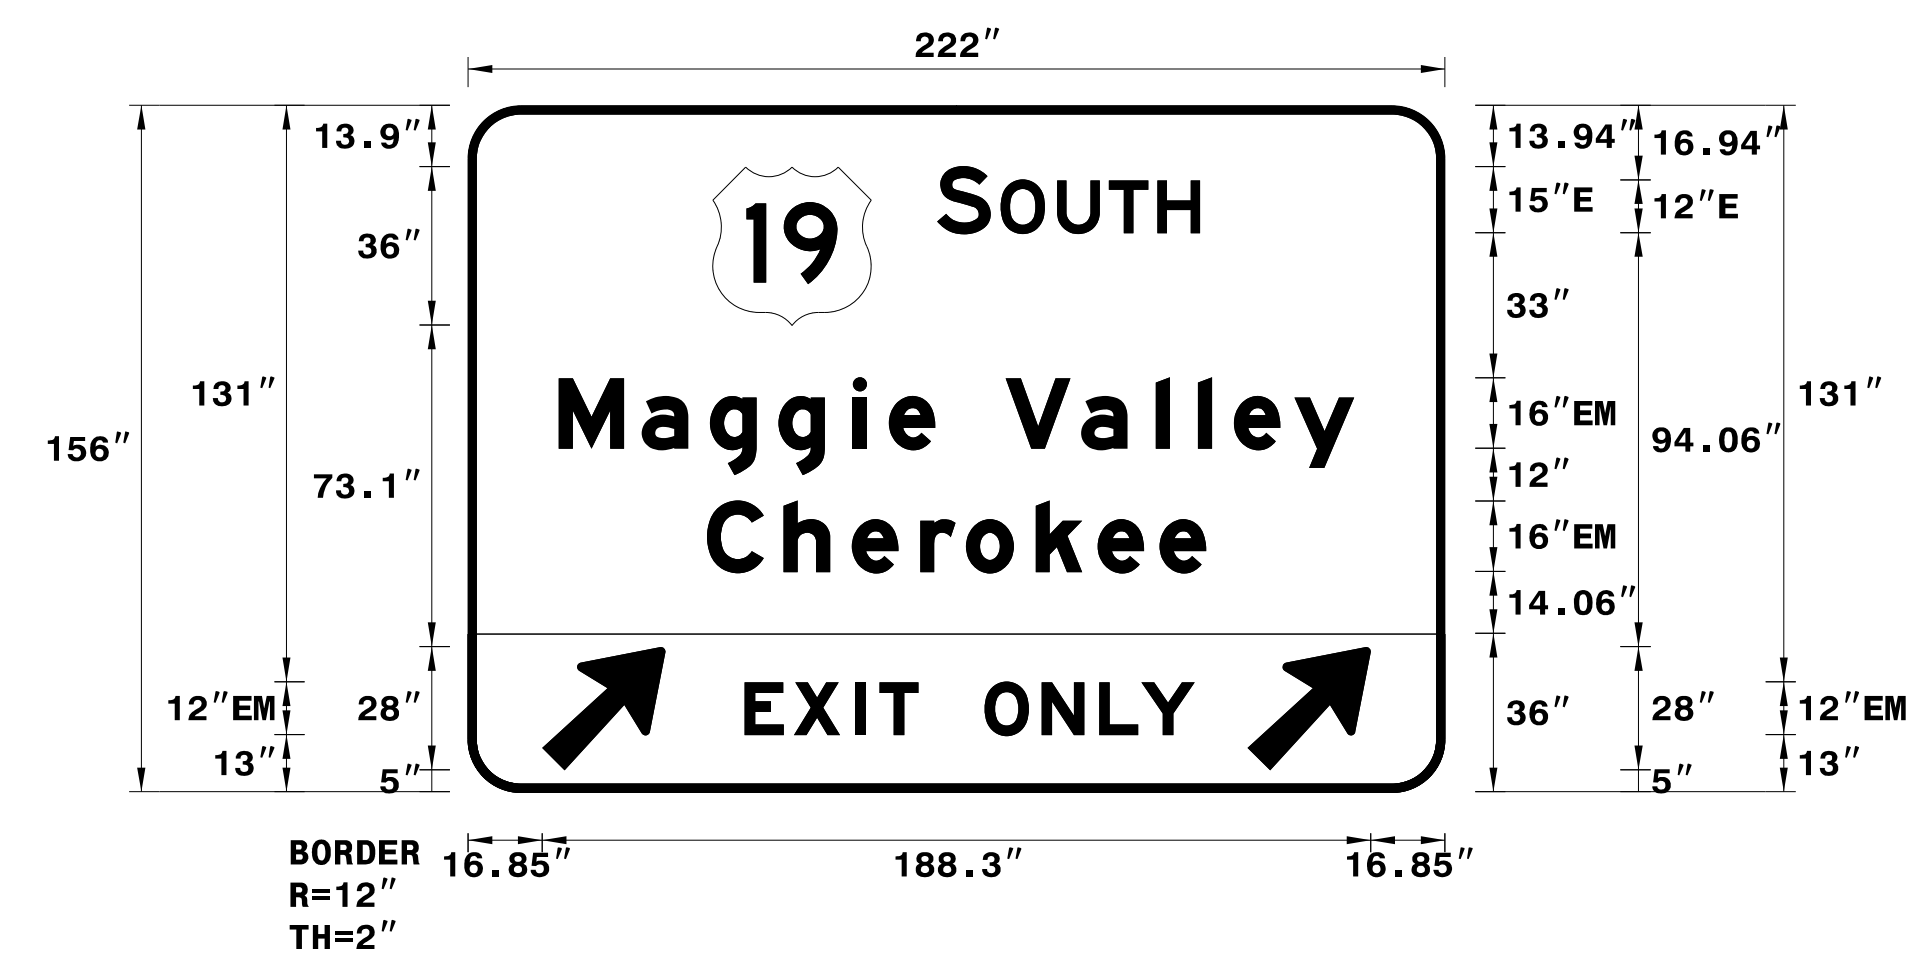

Increase Spacing Factor for "EXIT" & "ONLY" by 1.4
 Spacing Factor is 1 unless specified otherwise

- USE NOTES: 1,2,3 & 4**
- Legend and border(except those that are colored black) shall be direct applied Grade A sheeting.
 - Background shall be Grade C reflective sheeting.
 - Shields; A, B, and C type arrows shall be on 0.032" (0.8mm) aluminum and demountable.
 - Bottom panel shall be yellow Grade C sheeting on background with black recessed border.
THICKNESS: 1.5" RECESS: 0.5"

LETTER POSITIONS

Letter spacings are to start of next letter

															Series/Size	
															Text Length	
	S		O	U	T	H										E 2000
106.6	12.2	2.2	12.8	11.8	11	9.7	55.6									59.8
	M	a	g	g	i	e		V	a	l	l	e	y			EM 2000
20.6	18.9	15.5	15.5	17	8.2	10.6	16	17.1	17	9.6	8.2	13.8	13.6	20.6		180.8
	C	h	e	r	o	k	e	e								EM 2000
54.3	17.4	15.5	15.5	10.4	15.8	14.1	14.1	10.6	54.3							113.4
	E	X	I	T												EM 2000
59.8	11.2	14	5.4	8.9	119.6											39.5
	O	N	L	Y												EM 2000
117.4	13	13.1	9.6	12.1	59.8											47.8

FILENAME: Guidsign_English_8-2-13

NORTH CAROLINA D.O.T. SIGN DETAIL

REVISIONS