



PROJECT REFERENCE NO. B-3186 / B-5898	SHEET NO. SIGN-8
SIGNING ENGINEER	
 <small>3/16/2022</small>	
<b>DOCUMENT NOT CONSIDERED FINAL UNLESS ALL SIGNATURES COMPLETED</b>	
 HDR Engineering, Inc. of the Carolinas <small>555 Fayetteville St. Suite 900 Raleigh, N.C. 27601          N.C.B.E.L.S. License Number: F-01116</small>	

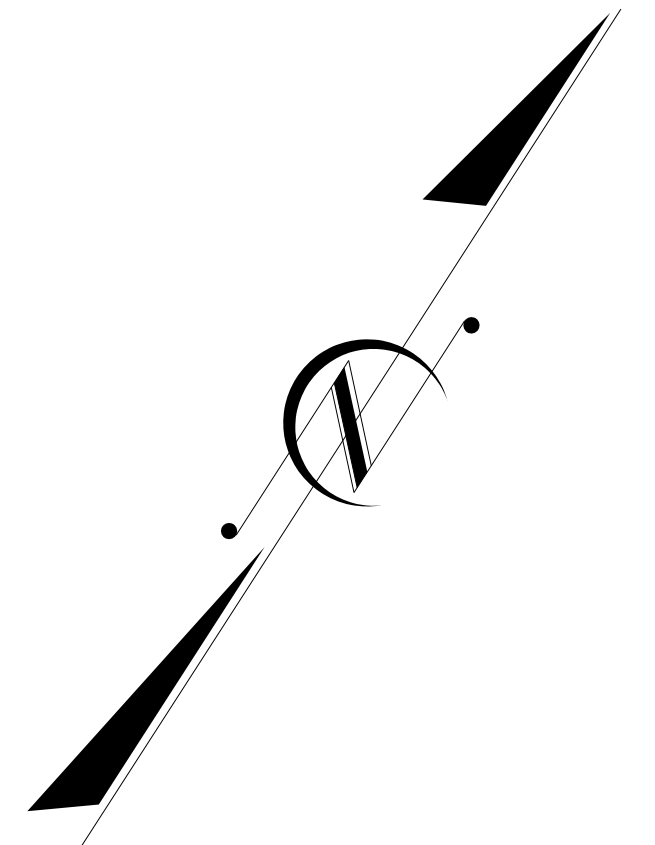

REVISIONS

MATCHLINE ST. 21+00 -YILT-  
SEE SHEET SIGN-7

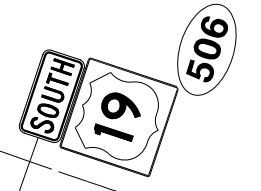


2 SIGNS  
 (416)



US 19  
(NORTH BOUND)

US 19  
(SOUTH BOUND)

2 SIGNS  
 (504 505)

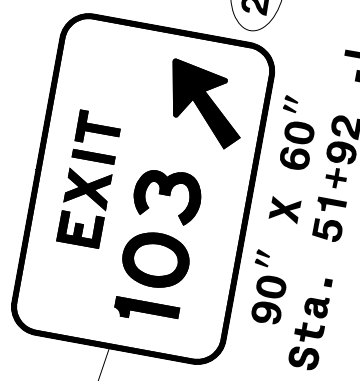


HICKORY HILL RD

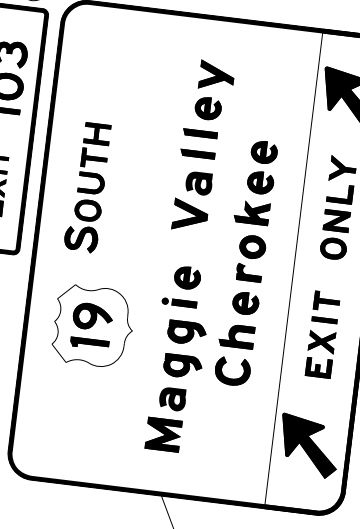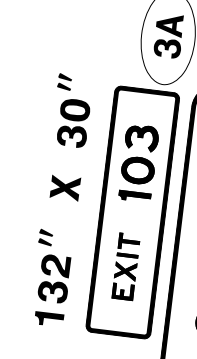

222" X 156"  
Sta. 55+00 -L-  
Overhead Assembly "A"

MATCHLINE ST. 46+00 -L-  
SEE SHEET SIGN-9

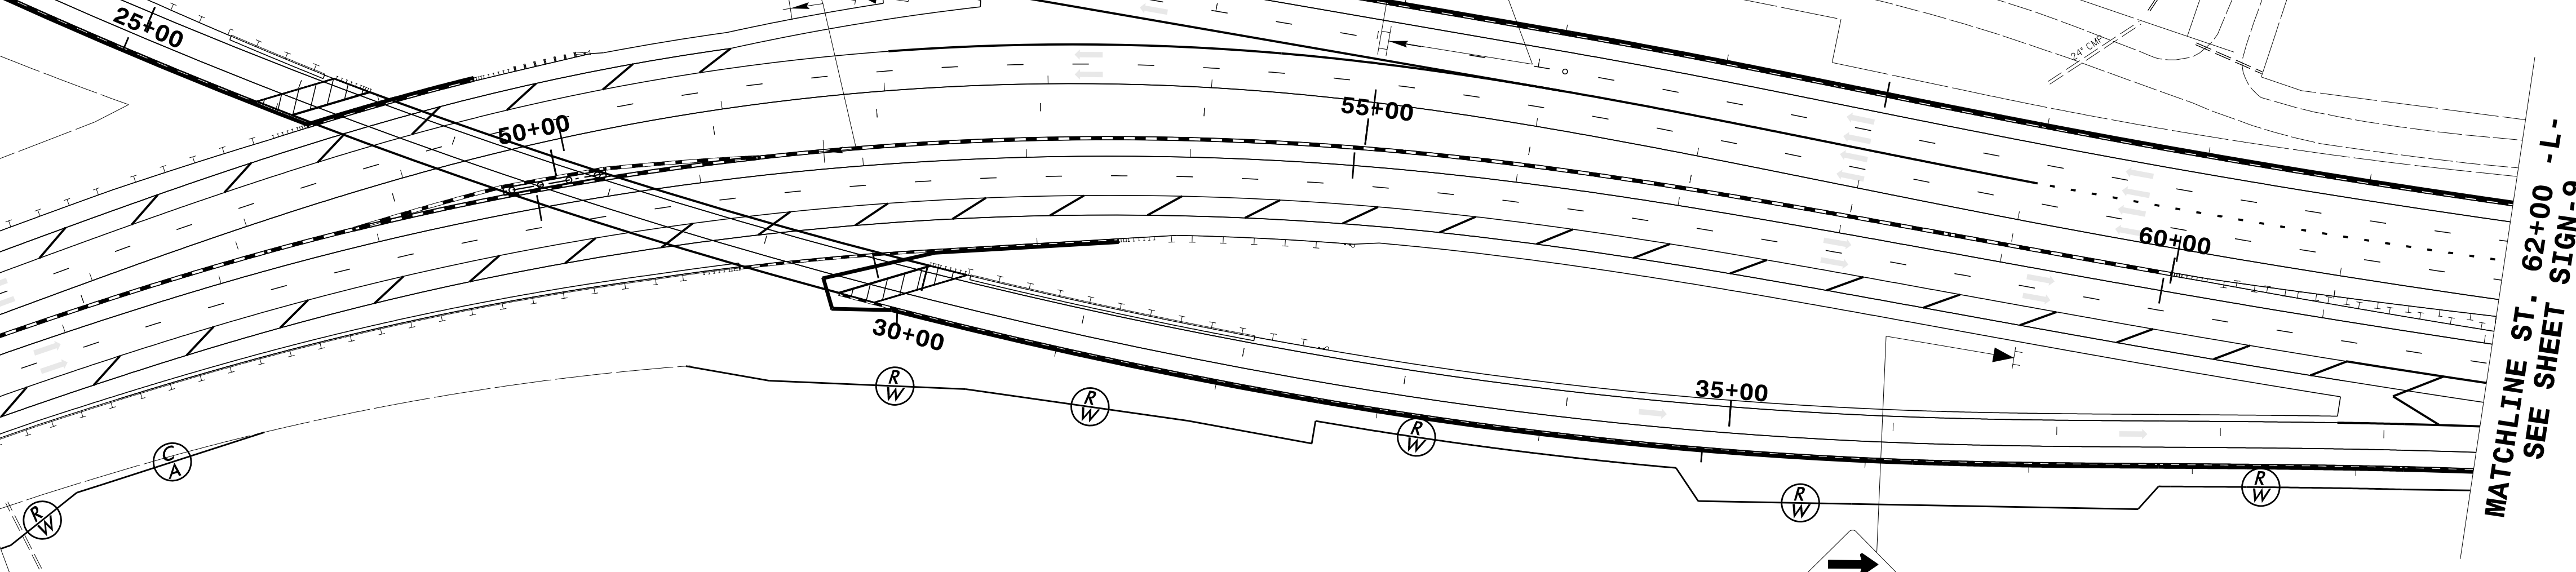

MATCHLINE ST. 62+00 -L-  
SEE SHEET SIGN-9



**PLAN SHEET**