




STATE OF NORTH CAROLINA
DIVISION OF HIGHWAYS
HAYWOOD COUNTY

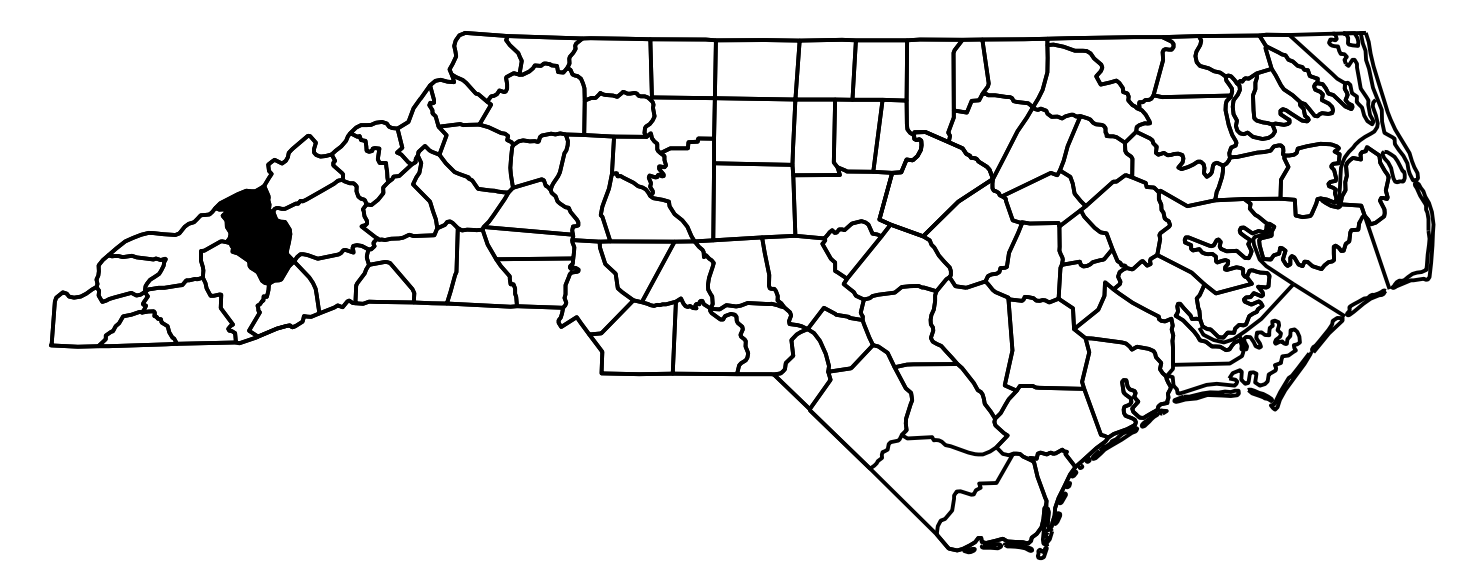

**LOCATION: US 23/US 74/US 19
FROM EAST OF US 276 (RUSS AVE.)
TO NORTH OF US 23 (CAROLINA BLVD.)**

**TYPE OF WORK: ITS - COMMUNICATIONS CABLE AND CONDUIT ROUTING SYSTEM,
ONE (1) DYNAMIC MESSAGE SIGN AND FOUR (4) CCTV'S**

PROJECT: B-3186 B-5898

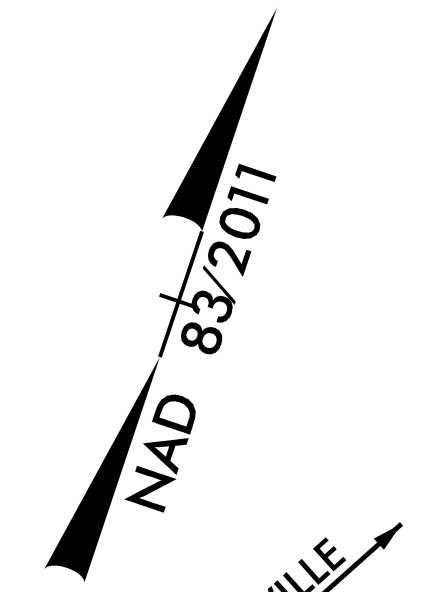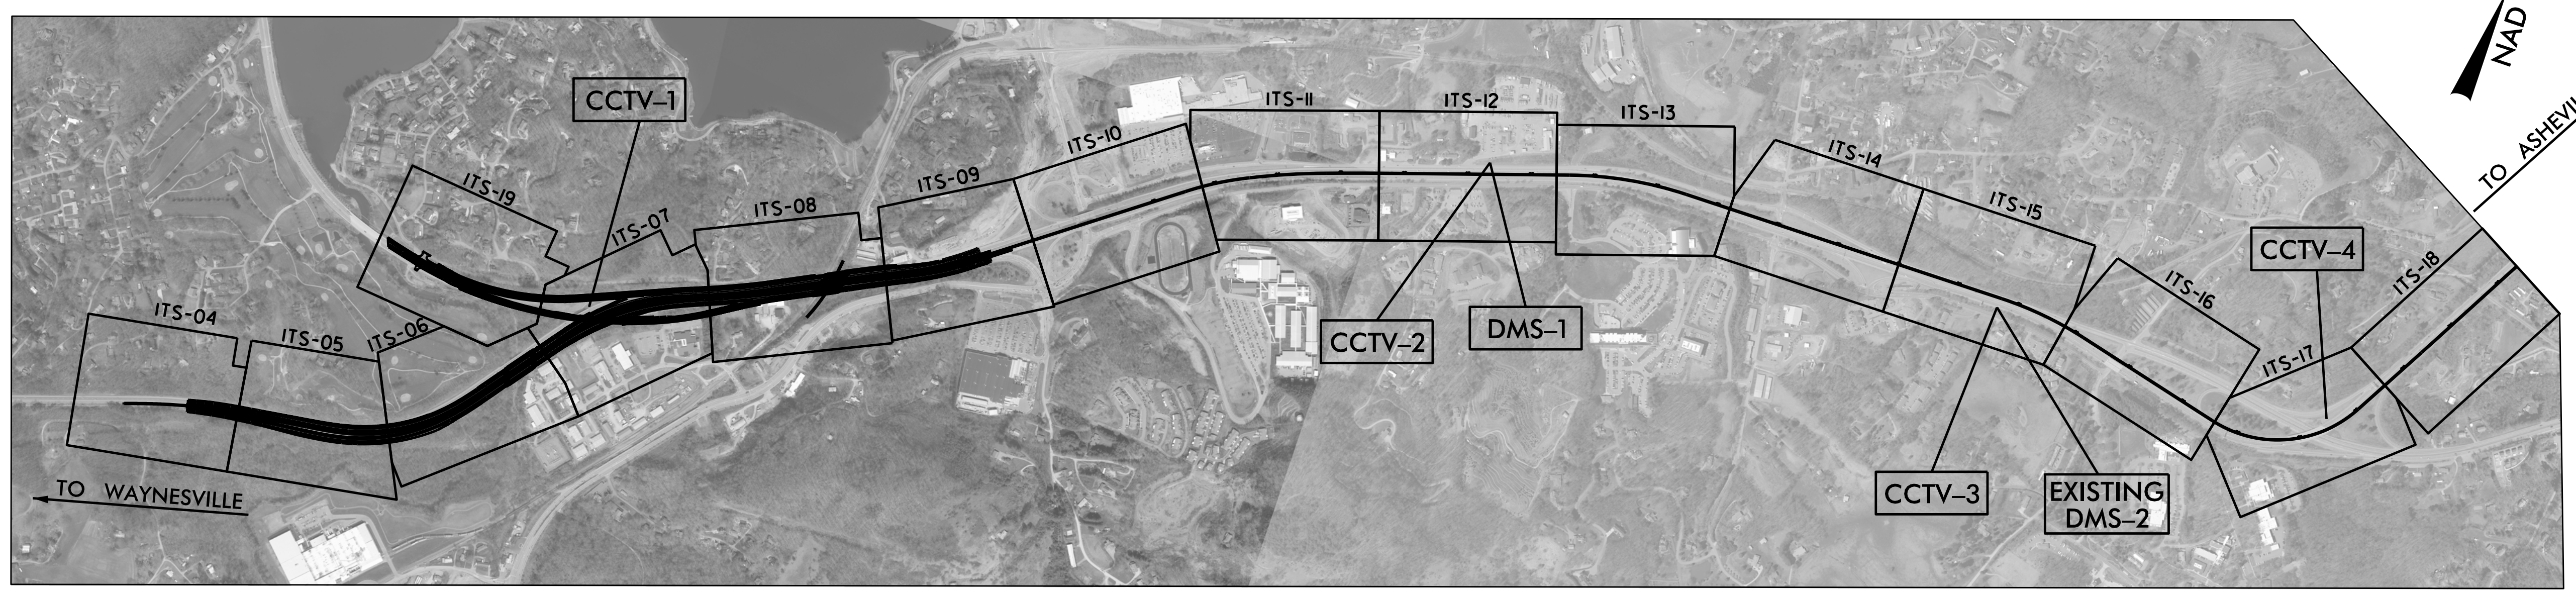


ROADWAY DESIGN UNIT - N.C. DEPARTMENT OF TRANSPORTATION - RALEIGH, N.C., DATED JANUARY 2018 ARE APPLICABLE TO THIS PROJECT AND BY REFERENCE HEREBY ARE CONSIDERED A PART OF THESE PLANS:

STD. NO.	TITLE
1700.01	ELECTRICAL SERVICE OPTIONS
1700.00	ELECTRICAL SERVICE GROUNDING
1715.01	UNDERGROUND CONDUIT
1716.01	JUNCTION BOXES
1720.01	WOOD POLES
1721.01	GUY ASSEMBLIES
1730.01	FIBER OPTIC CABLE - SPARE CABLE STORAGE
1730.02	FIBER OPTIC CABLE - CONDUIT INSTALLATION
1733.01	DELINEATOR MARKERS
1740.01	METAL POLES

NCDOT CONTACT INFORMATION		
Resident Engineer	Jody Lawrence	(828) 298-0080
Division	13	
Regional ITS Engineer	Chad Franklin	(828) 250-3022

INDEX OF SHEETS	
ITS-1	TITLE SHEET
ITS-2	LEGEND
ITS-3	GENERAL NOTES
ITS-4 THRU ITS-19	ITS AND NETWORK COMMUNICATIONS PLANS
ITS-20	ITS DETAILS
ITS-21 & ITS-22	BLOCK DIAGRAMS/SPlice DETAILS
ITS-23 & ITS-24	TYPICAL DETAILS

DOCUMENT NOT CONSIDERED FINAL UNLESS ALL SIGNATURES COMPLETED

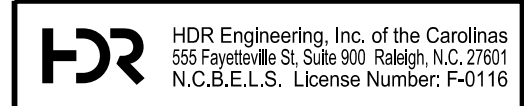

	ITS AND NETWORK COMMUNICATIONS PLANS													
	DIVISION 14 HAYWOOD COUNTY													
	PLAN DATE: APRIL 13, 2022	REVIEWED BY: C. BEARD												
	PREPARED BY: T. McHENRY	APPROVED BY: M. VOLZ												
<table border="1"> <thead> <tr> <th>REVISIONS</th> <th>INIT.</th> <th>DATE</th> </tr> </thead> <tbody> <tr><td> </td><td> </td><td> </td></tr> <tr><td> </td><td> </td><td> </td></tr> <tr><td> </td><td> </td><td> </td></tr> </tbody> </table>		REVISIONS	INIT.	DATE										SIGNATURE: <i>Matthew A. Volz</i> DATE: 4/14/2022 CADD FILE NAME:
REVISIONS	INIT.	DATE												