

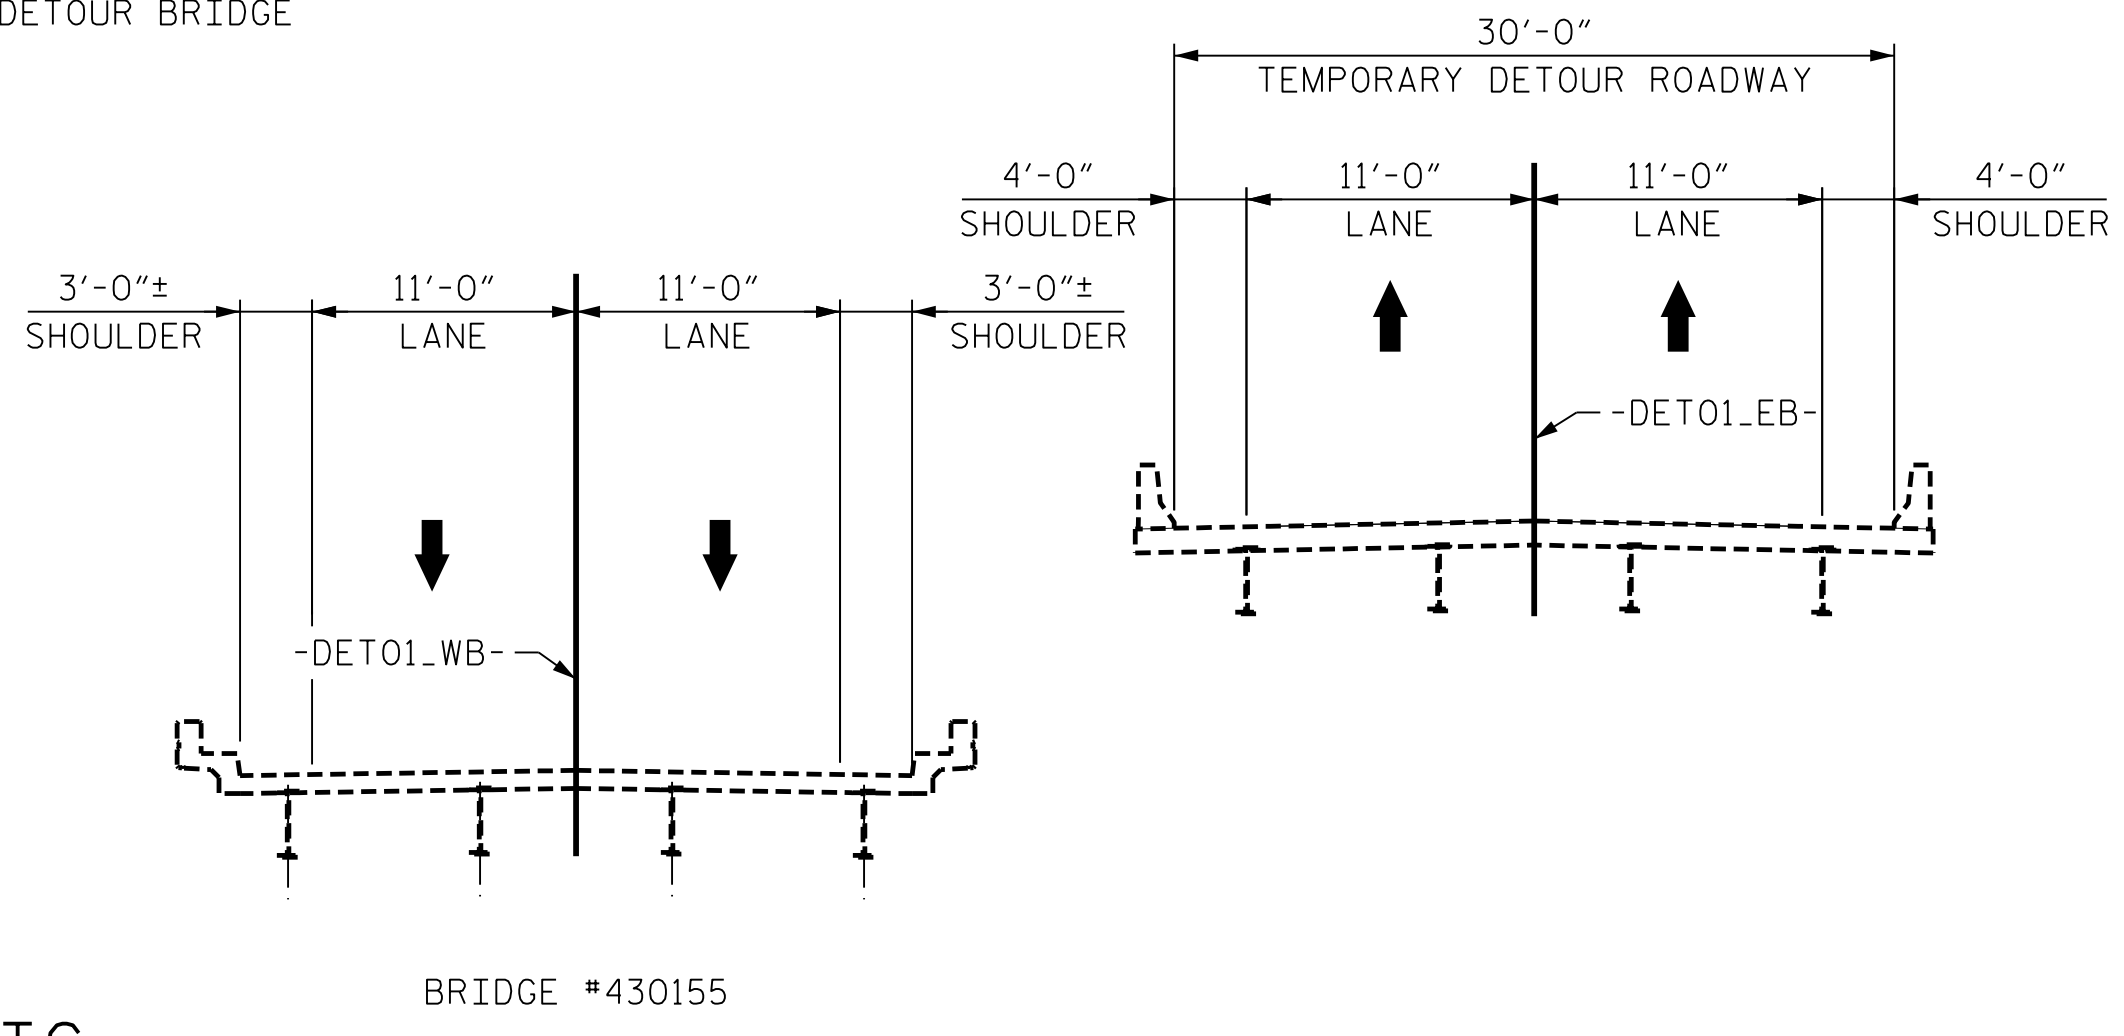



**PHASE 1 TRAFFIC**  
CONSTRUCT -DETO1.EB- AND TEMPORARY DETOUR BRIDGE

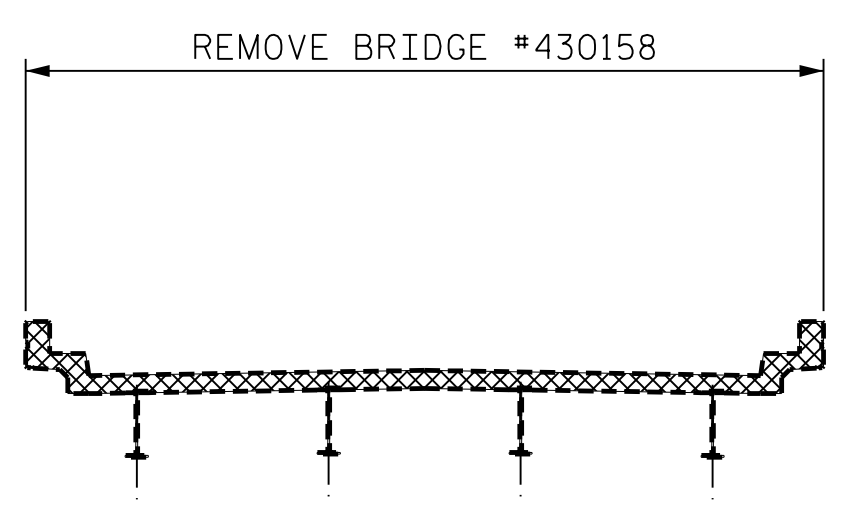

**PHASE 2 TRAFFIC**  
(WB TRAFFIC SHIFTED TO BRIDGE #155, EB TRAFFIC SHIFTED TO TEMPORARY DETOUR BRIDGE, REMOVE BRIDGE #158)

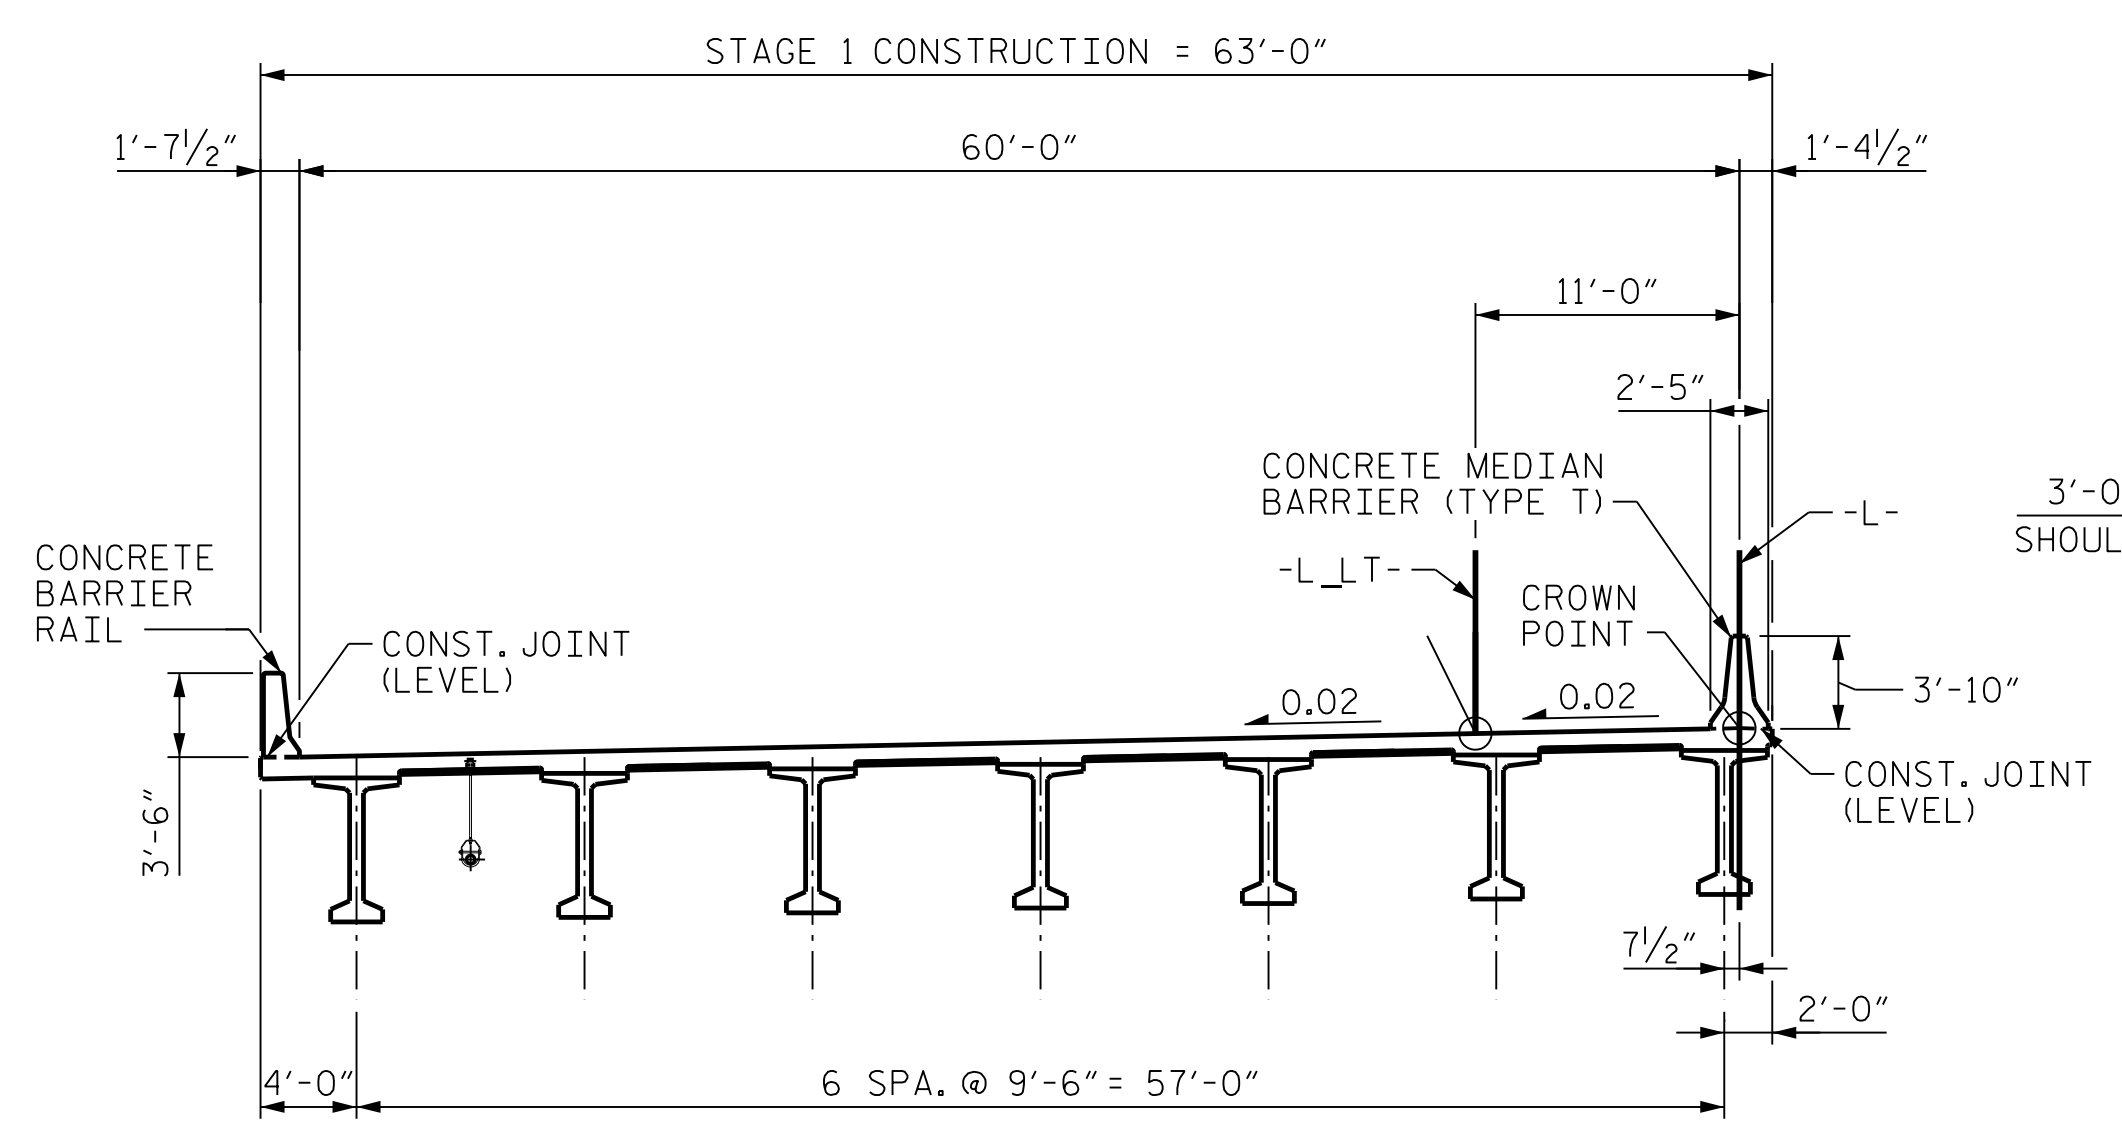

**PHASE 2 TRAFFIC**  
(STAGE 1 CONSTRUCTION: CONSTRUCT SUBSTRUCTURE, ERECT GIRDERS, PLACE DECK, AND PLACE BARRIERS.)

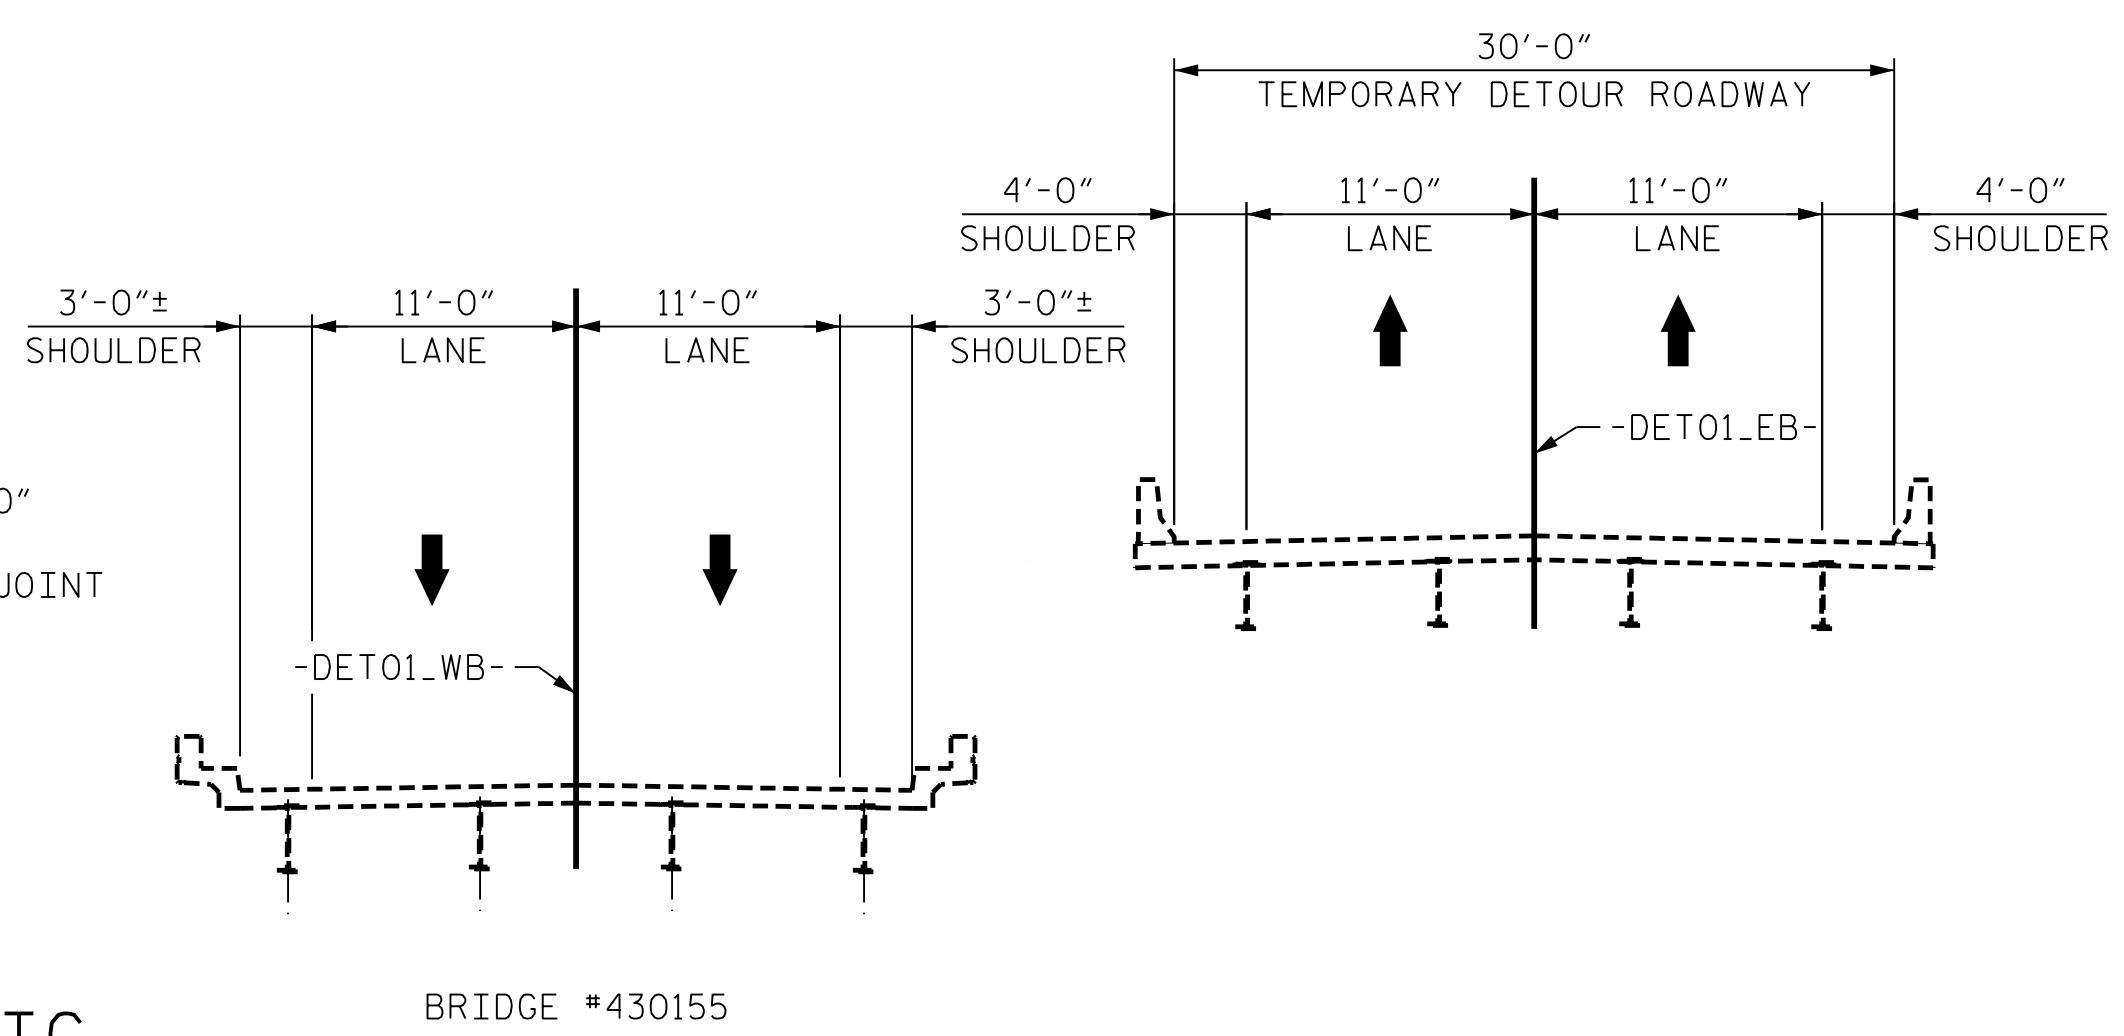

**NOTES**  
FOR MAINTENANCE OF TRAFFIC, SEE TRANSPORTATION MANGEMENT PLAN (TMP).  
FOR DIMENSIONS AND CALLOUTS NOT SHOWN, SEE "SUPERSTRUCTURE TYPICAL SECTION" SHEET.  
THE BRIDGE RAILS ON THE TEMPORARY STRUCTURE SHALL BE DESIGNED FOR THE AASHTO LRFD TEST LEVEL 3 (TL-3) CRASH TEST CRITERIA. FOR CONSTRUCTION, MAINTENANCE AND REMOVAL OF TEMPORARY STRUCTURE SEE SPECIAL PROVISIONS.

PROJECT NO. B-3186/B-5898  
HAYWOOD COUNTY  
STATION: 42+71.13 -L-

SHEET 1 OF 2

STATE OF NORTH CAROLINA  
DEPARTMENT OF TRANSPORTATION  
RALEIGH


**SUPERSTRUCTURE CONSTRUCTION SEQUENCE**



1/25/2022

PLOT DRIVER: NCDOT\_STRUCTURES\_DEFAULT\_PLOTTER.plt PENTABLE: NCDOT\_STRUCTURES\_DEFAULT\_PEN.tbl  
USER: PETERSON DATE: 1/25/2022 TIME: 8:25:16 AM  
FILE: ... \401\_020\_B5898B3186\_SMU\_PC\_005\_430158.dgn

DES BY: <u>H. ABU NIMEH</u>	DATE: <u>05/21</u>	DWG BY: <u>D. CARTER</u>	DATE: <u>03/21</u>
DES CHK: <u>K. DICKENS</u>	DATE: <u>06/21</u>	CHK BY: <u>K. DICKENS</u>	DATE: <u>06/21</u>

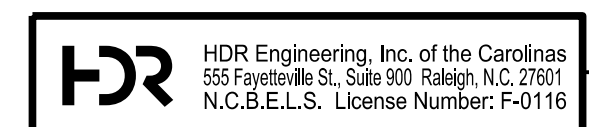

DOCUMENT NOT CONSIDERED FINAL UNLESS ALL SIGNATURES COMPLETED

REVISIONS						SHEET NO. 501-05	
NO.	BY:	DATE:	NO.	BY:	DATE:	TOTAL SHEETS 59	
1			3				
2			4				