




BLOCK OUT DETAIL

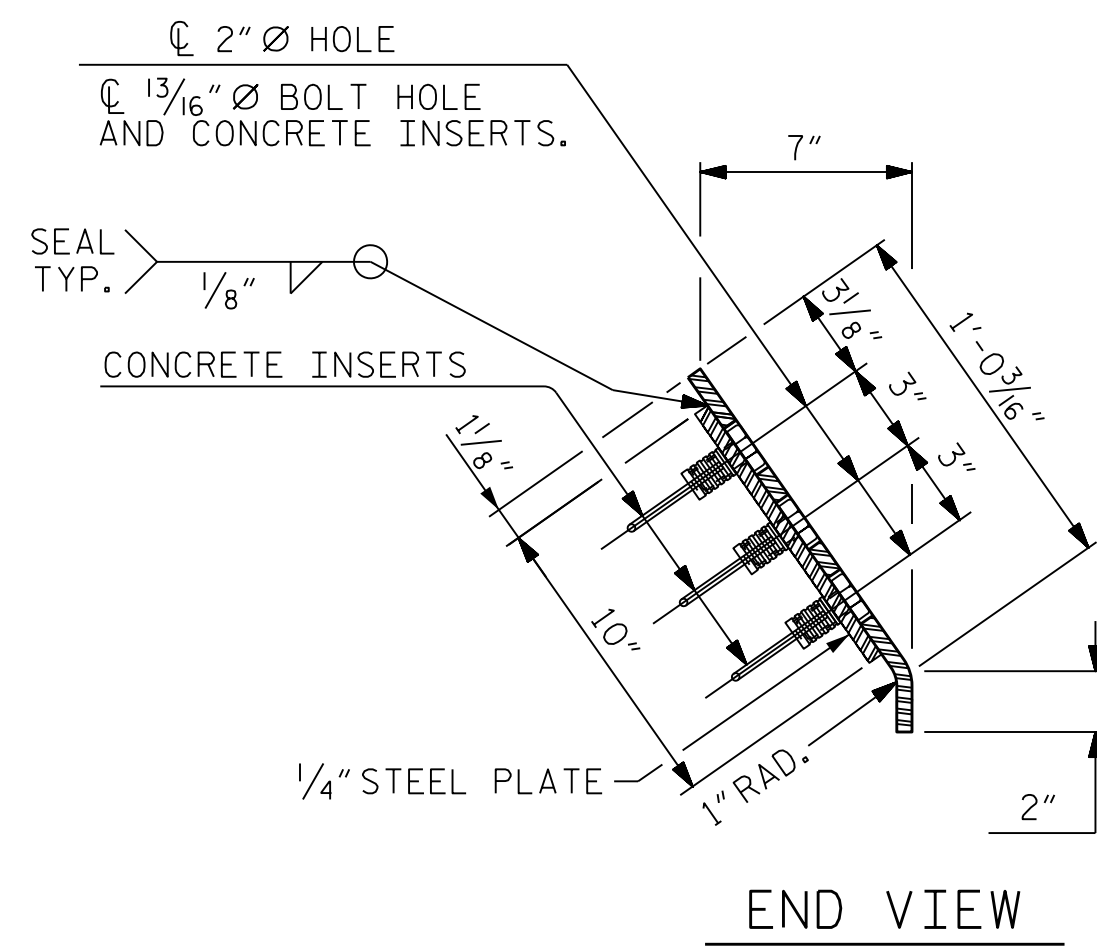

END VIEW

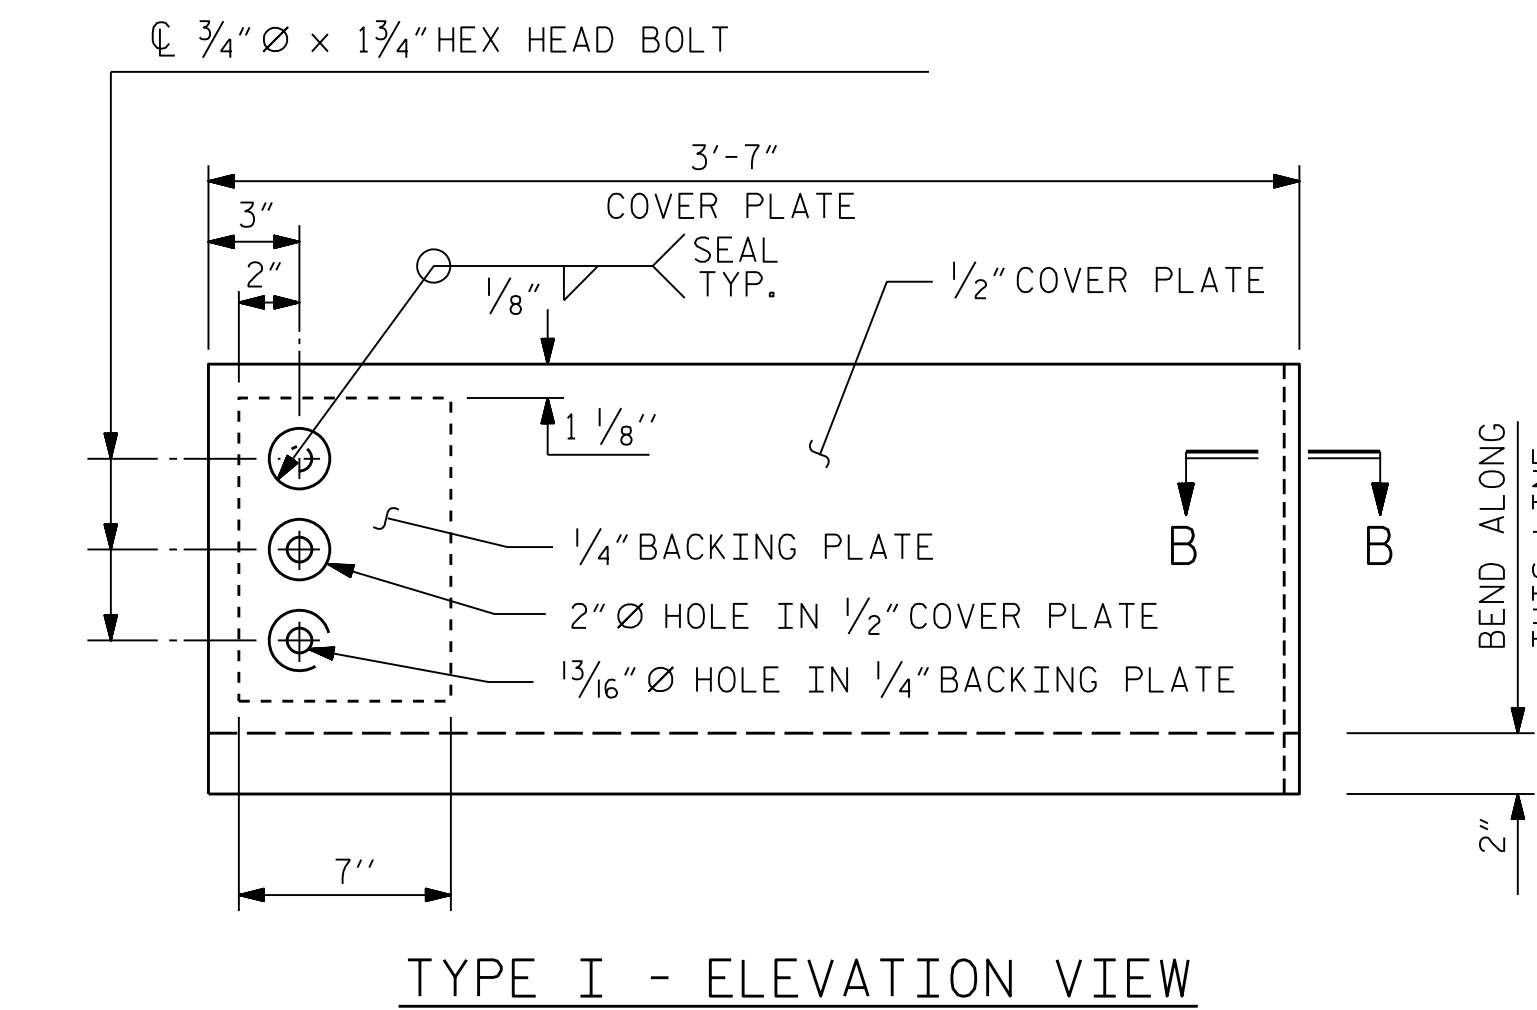


COVER PLATE DETAILS

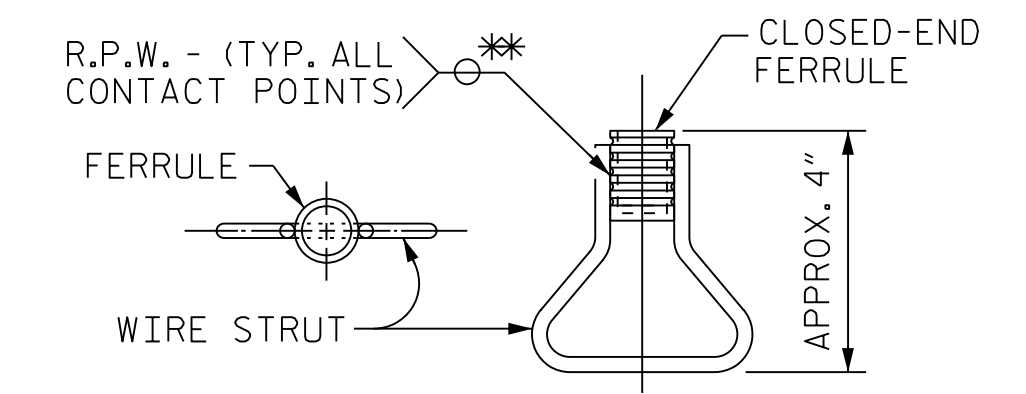


PLAN ELEVATION


CONCRETE INSERT

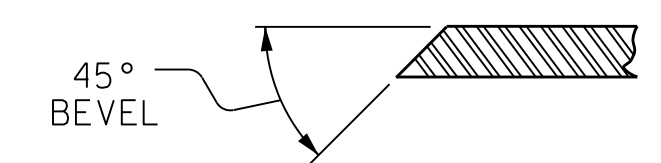

SECTION B-B

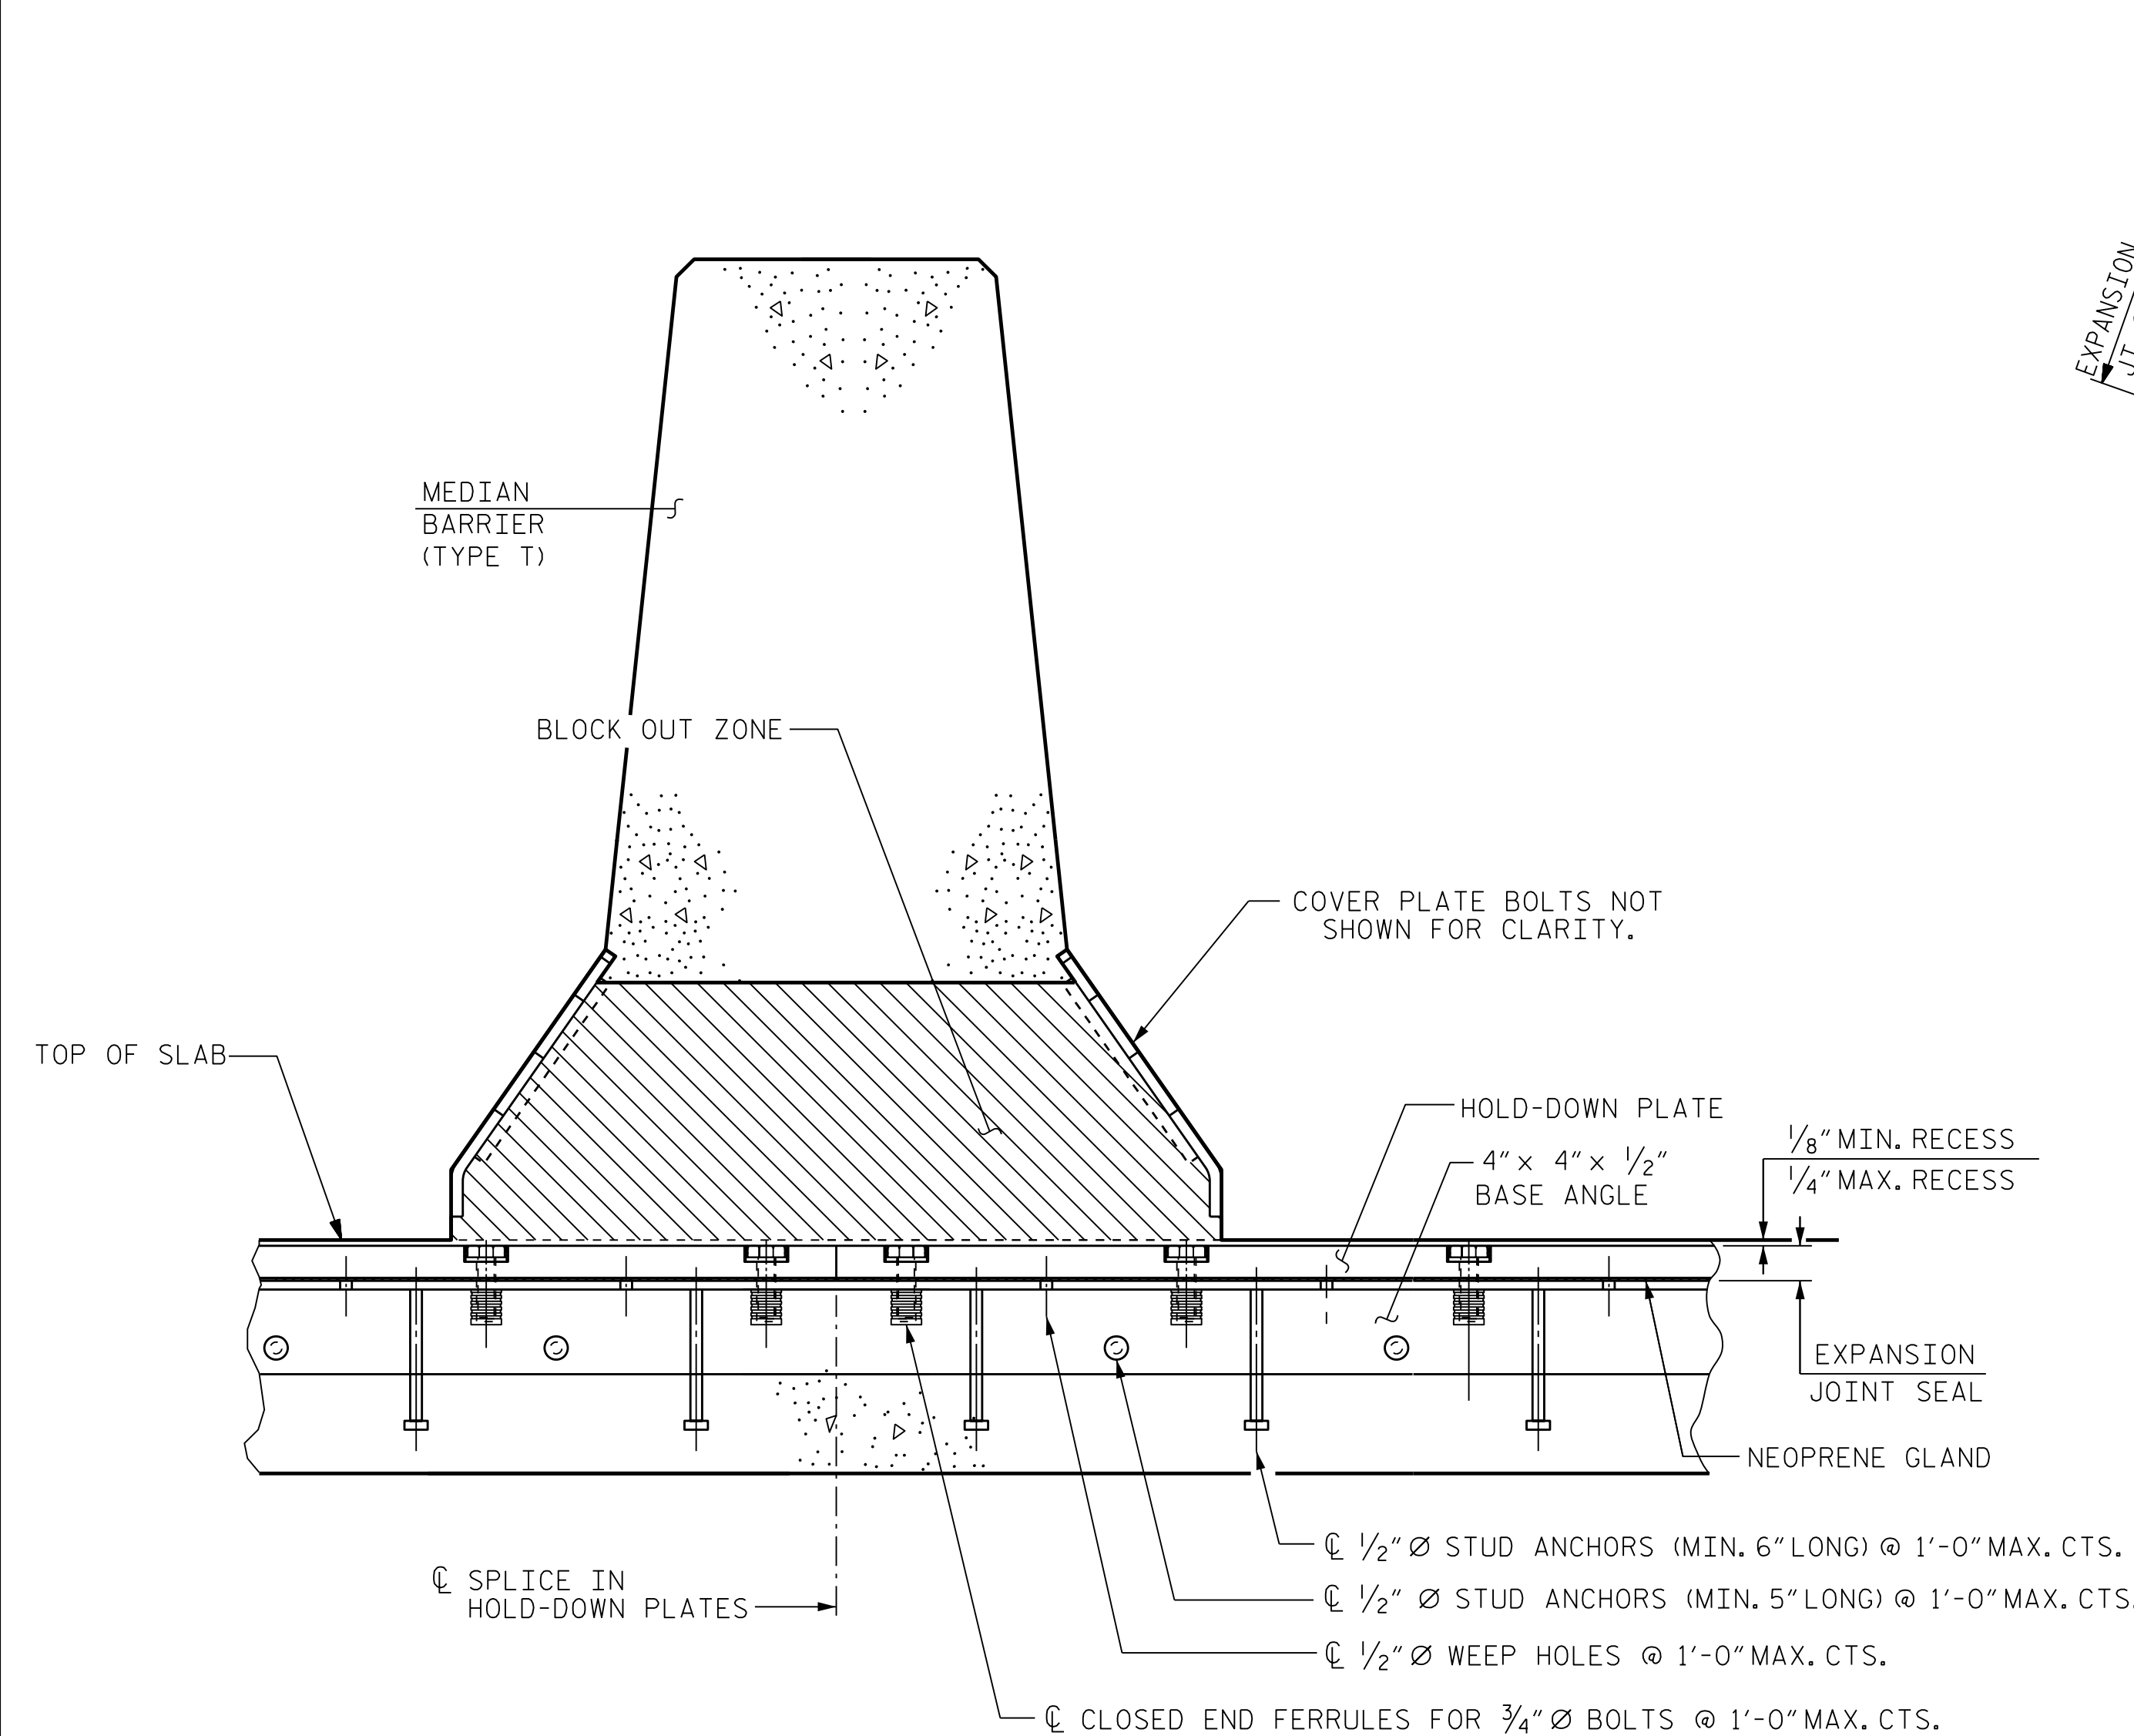

SECTION THRU MEDIAN BARRIER

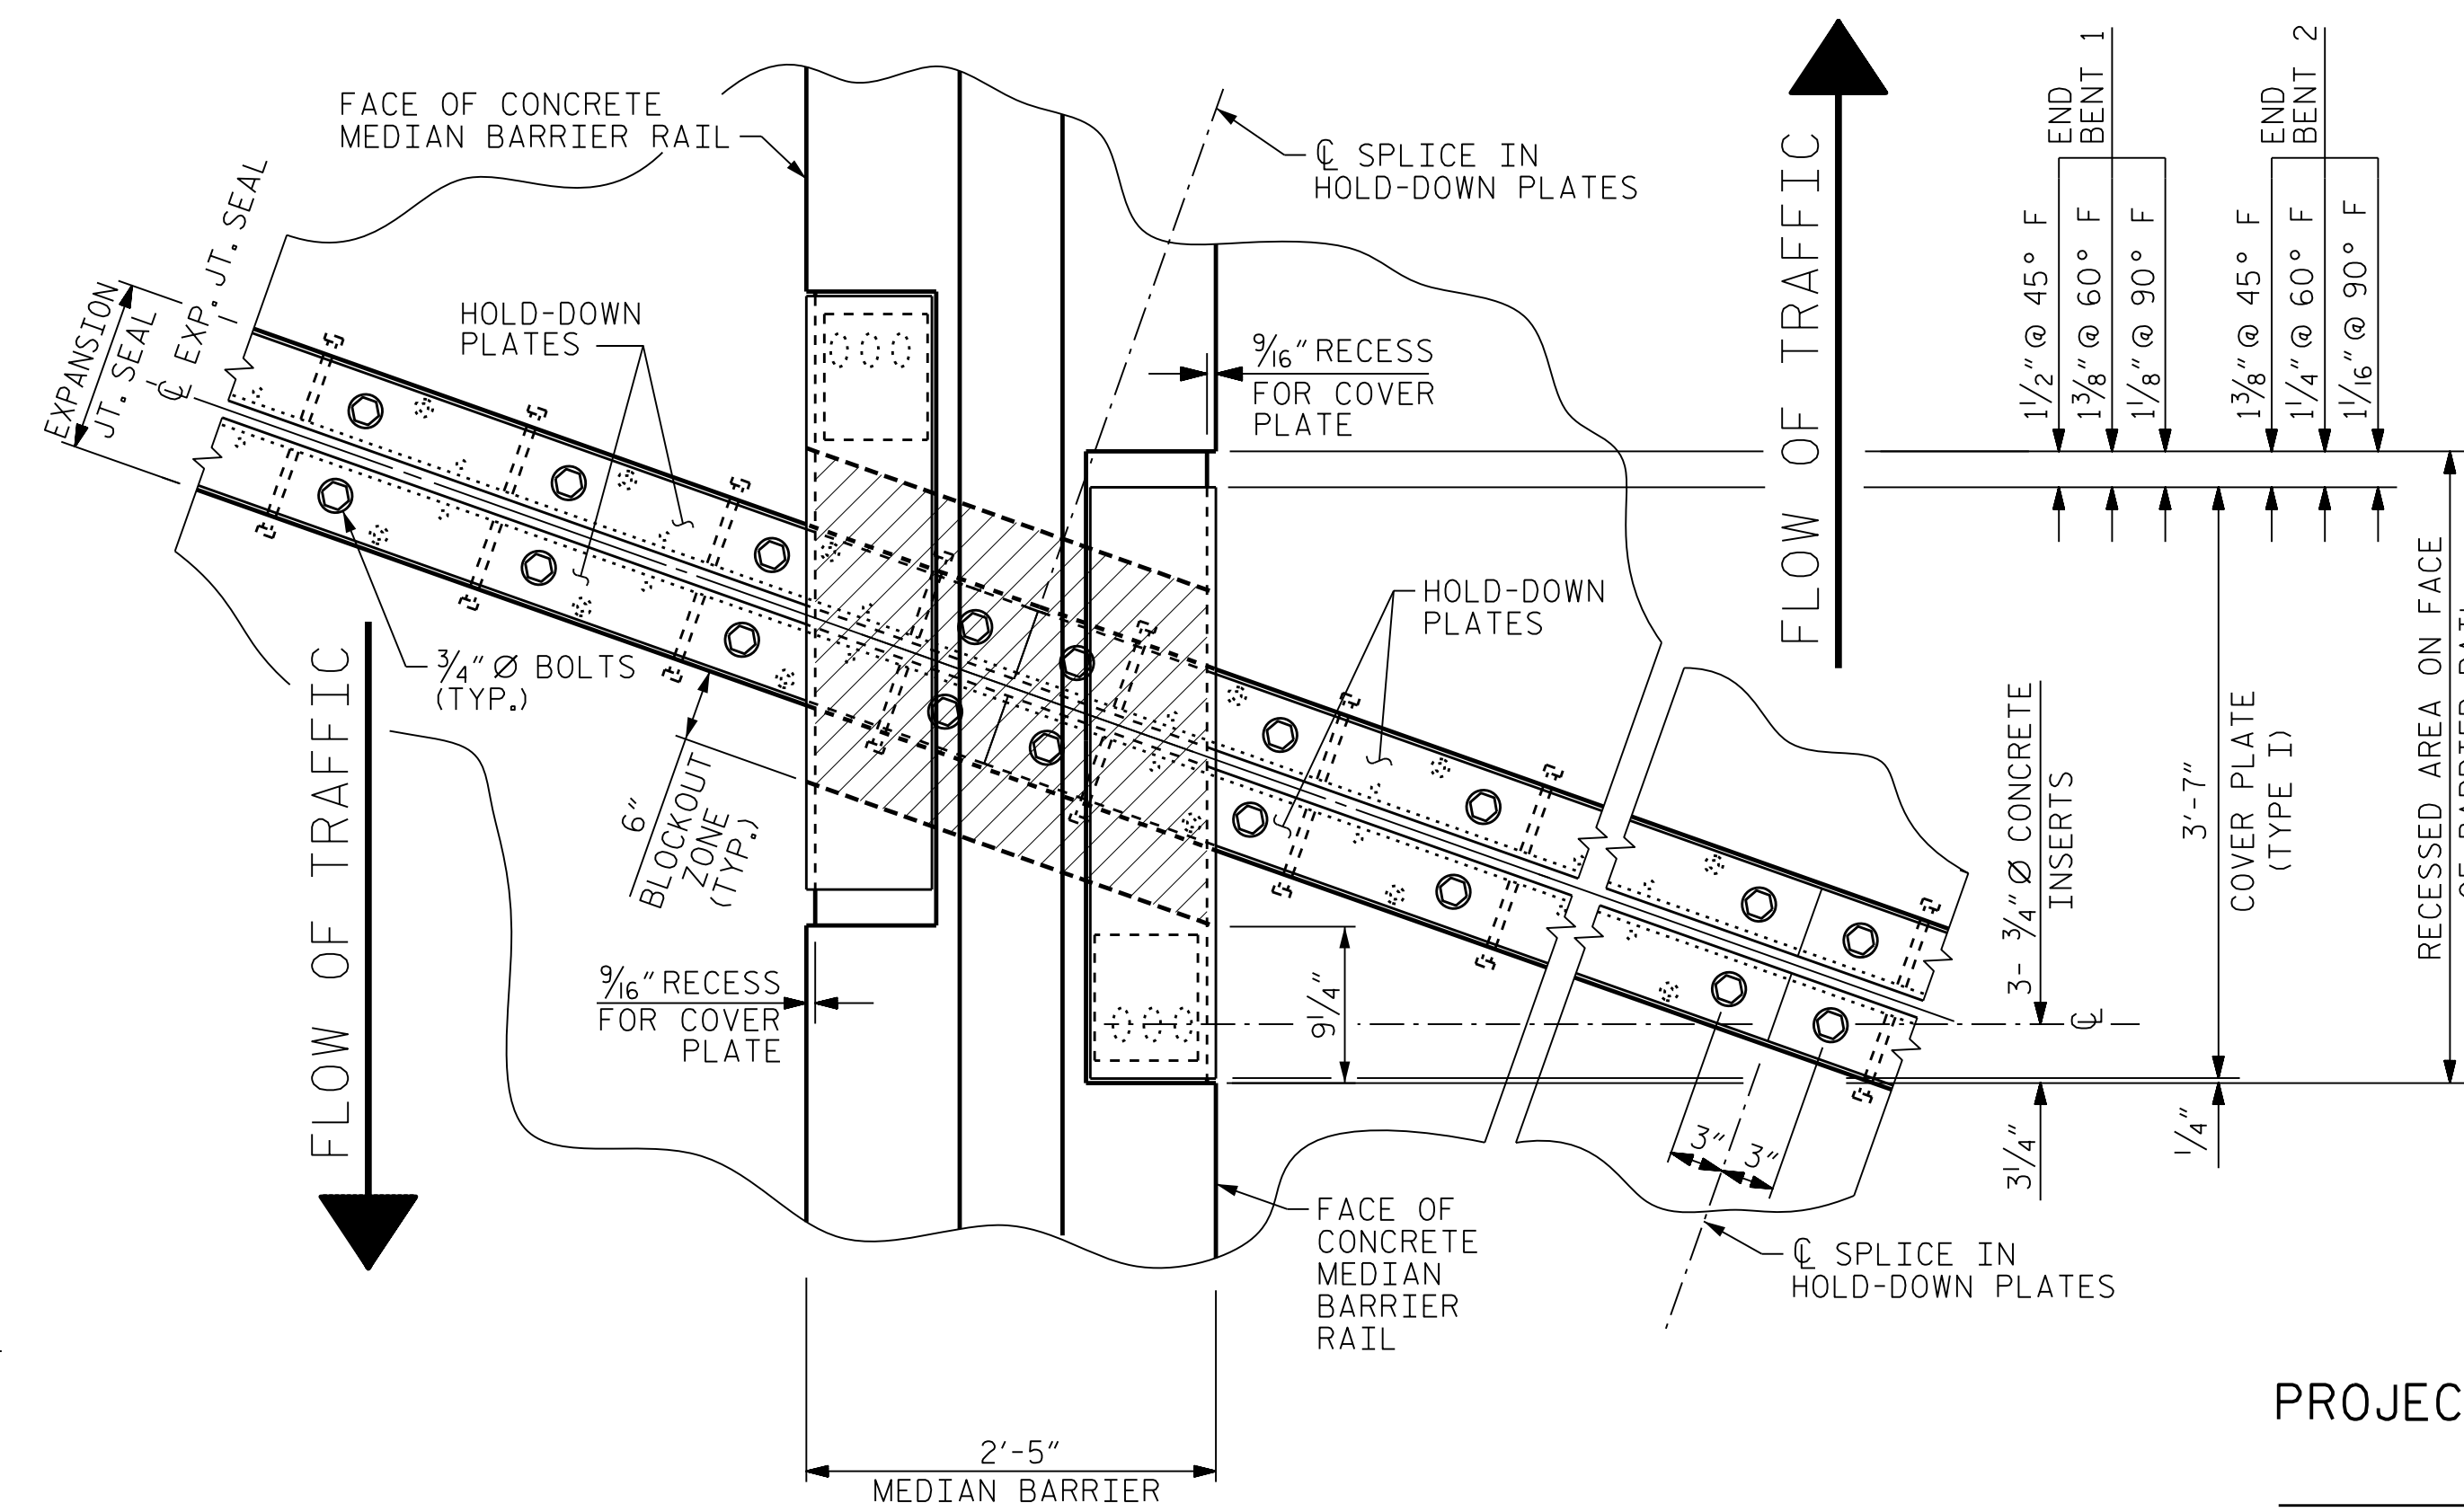

PLAN OF EXPANSION JOINT SEAL
(DETAILS TYPICAL BOTH SIDES)

PROJECT NO. B-3186/B-5898

HAYWOOD COUNTY

STATION: 42+71.13 -L-

SHEET 3 OF 4



1/25/2022

STATE OF NORTH CAROLINA
DEPARTMENT OF TRANSPORTATION
RALEIGH

**SUPERSTRUCTURE
EXPANSION JOINT
SEAL DETAILS
FOR MEDIAN BARRIER**


REVISIONS

NO.	BY:	DATE:	NO.	BY:	DATE:
1	--	--	3	--	--
2	--	--	4	--	--

SHEET NO. SOI-33
TOTAL SHEETS 59

PLOT DRIVER: NCDOT STRUCTURES DEFAULT PLOTTER.plt
PENTABLE: NCDOT STRUCTURES DEFAULT PEN.tbl
USER: PETERSO
DATE: 1/25/2022
TIME: 8:31:01 AM
FILE: ... \401.160.B5898B3186.SMU.JS_033_430168.dgn

DES BY: <u>H. ABU NIMEH</u>	DATE: <u>04/21</u>	DWG BY: <u>B. PETERSON</u>	DATE: <u>04/21</u>
DES CHK: <u>K. DICKENS</u>	DATE: <u>04/21</u>	CHK BY: <u>L. GUALTIERI</u>	DATE: <u>07/21</u>

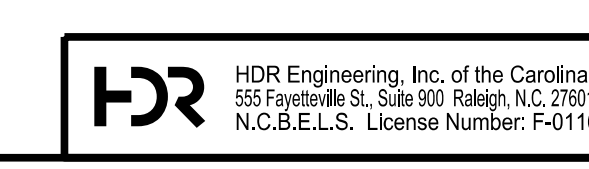

DOCUMENT NOT CONSIDERED FINAL
UNLESS ALL SIGNATURES COMPLETED