


BILL OF MATERIAL


Table with columns for BAR NO., SIZE, TYPE, LENGTH, WEIGHT, organized into STAGE 1 CONSTRUCTION and STAGE 2 CONSTRUCTION sections.

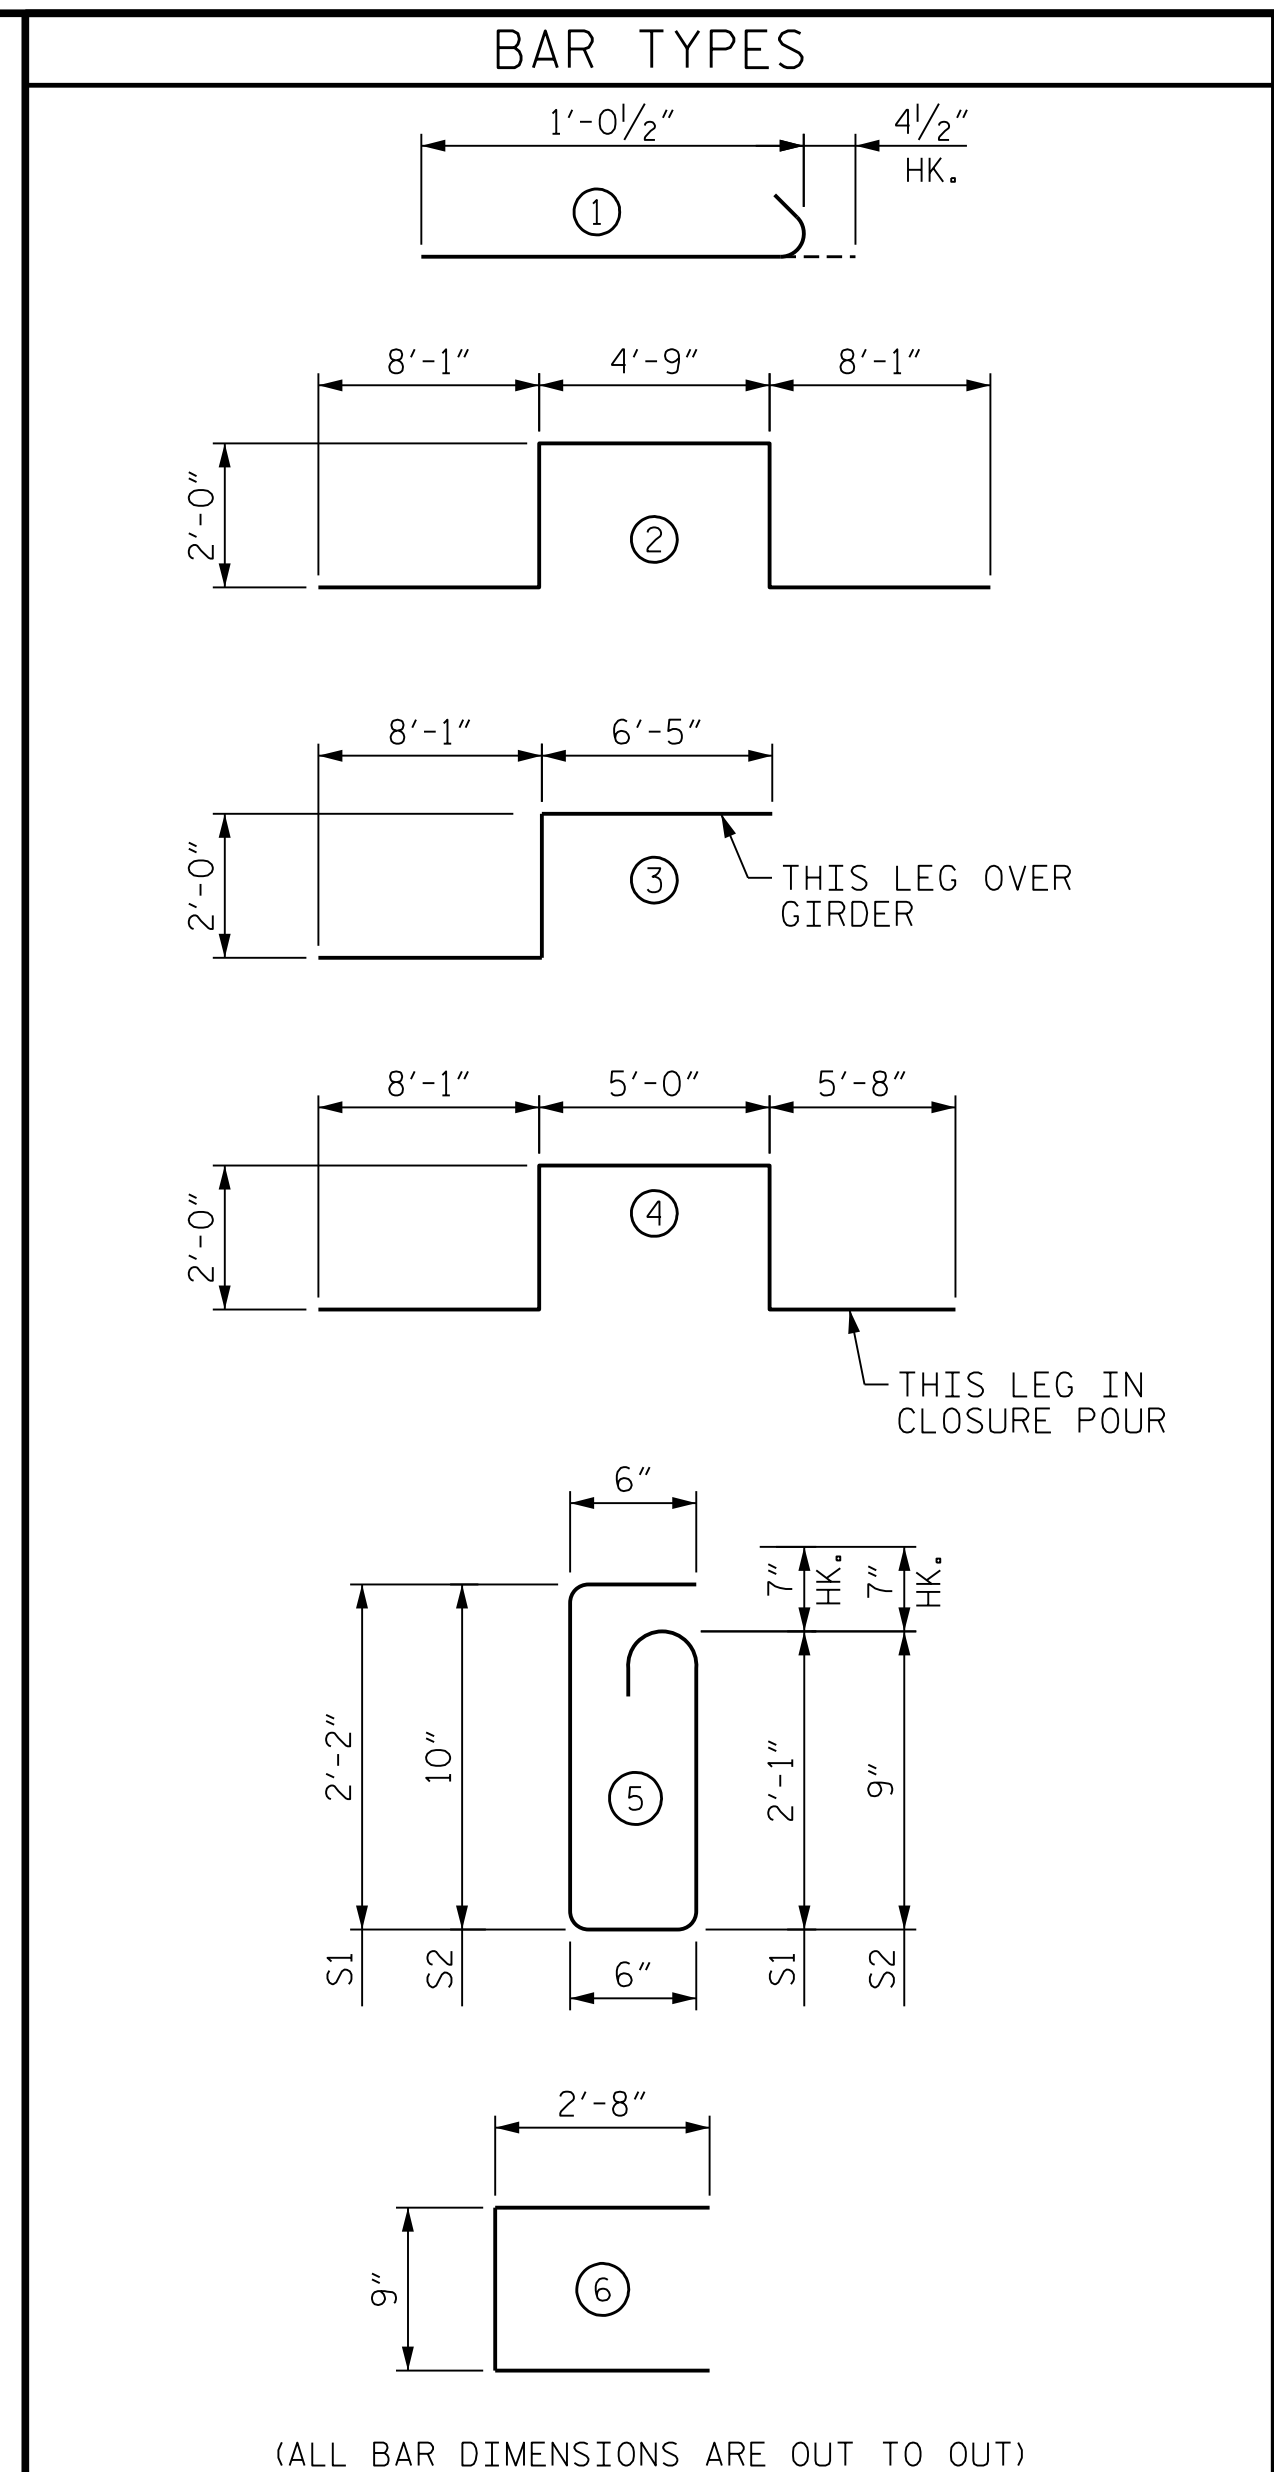

NOTES
SEE SHEET 3 OF 3 FOR REINFORCING STEEL IN CLOSURE POUR.
SEE SHEET 3 OF 3 FOR REINFORCING STEEL MINIMUM SPLICE LENGTHS.

PROJECT NO. B-3186/B-5898
HAYWOOD COUNTY
STATION: 42+71.13 -L-

DEPARTMENT OF TRANSPORTATION
SUPERSTRUCTURE BILL OF MATERIALS
REVISIONS table and SHEET NO. 501-36 TOTAL SHEETS 59

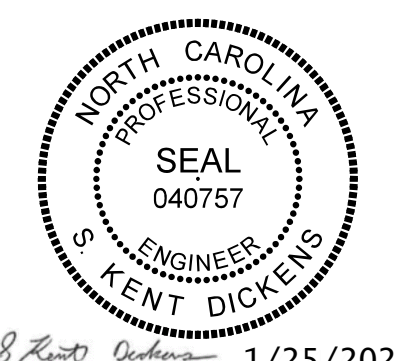

1/25/2022

PLOT DRIVER: NCDOT STRUCTURES DEFAULT PLOTTER.plt
USER: PETERSON DATE: 1/25/2022
FILE: ... \401.L175.B5898B3186.SMU.BM.036-430168.dgn

DES BY: H. ABU NMEH DATE: 05/21
DES CHK: K. DICKENS DATE: 05/21
DWG BY: B. PETERSON DATE: 05/21
CHK BY: L. GUALTIERI DATE: 07/21



DOCUMENT NOT CONSIDERED FINAL UNLESS ALL SIGNATURES COMPLETED