



**NOTES**  
 FOR NOTES, SEE "SUPERSTRUCTURE PLAN OF SPANS" SHEETS 1 THRU 3 OF 4.  
 FOR #4J1 BARS PLACEMENT, SEE "EXPANSION JOINT SEAL DETAILS" SHEET.

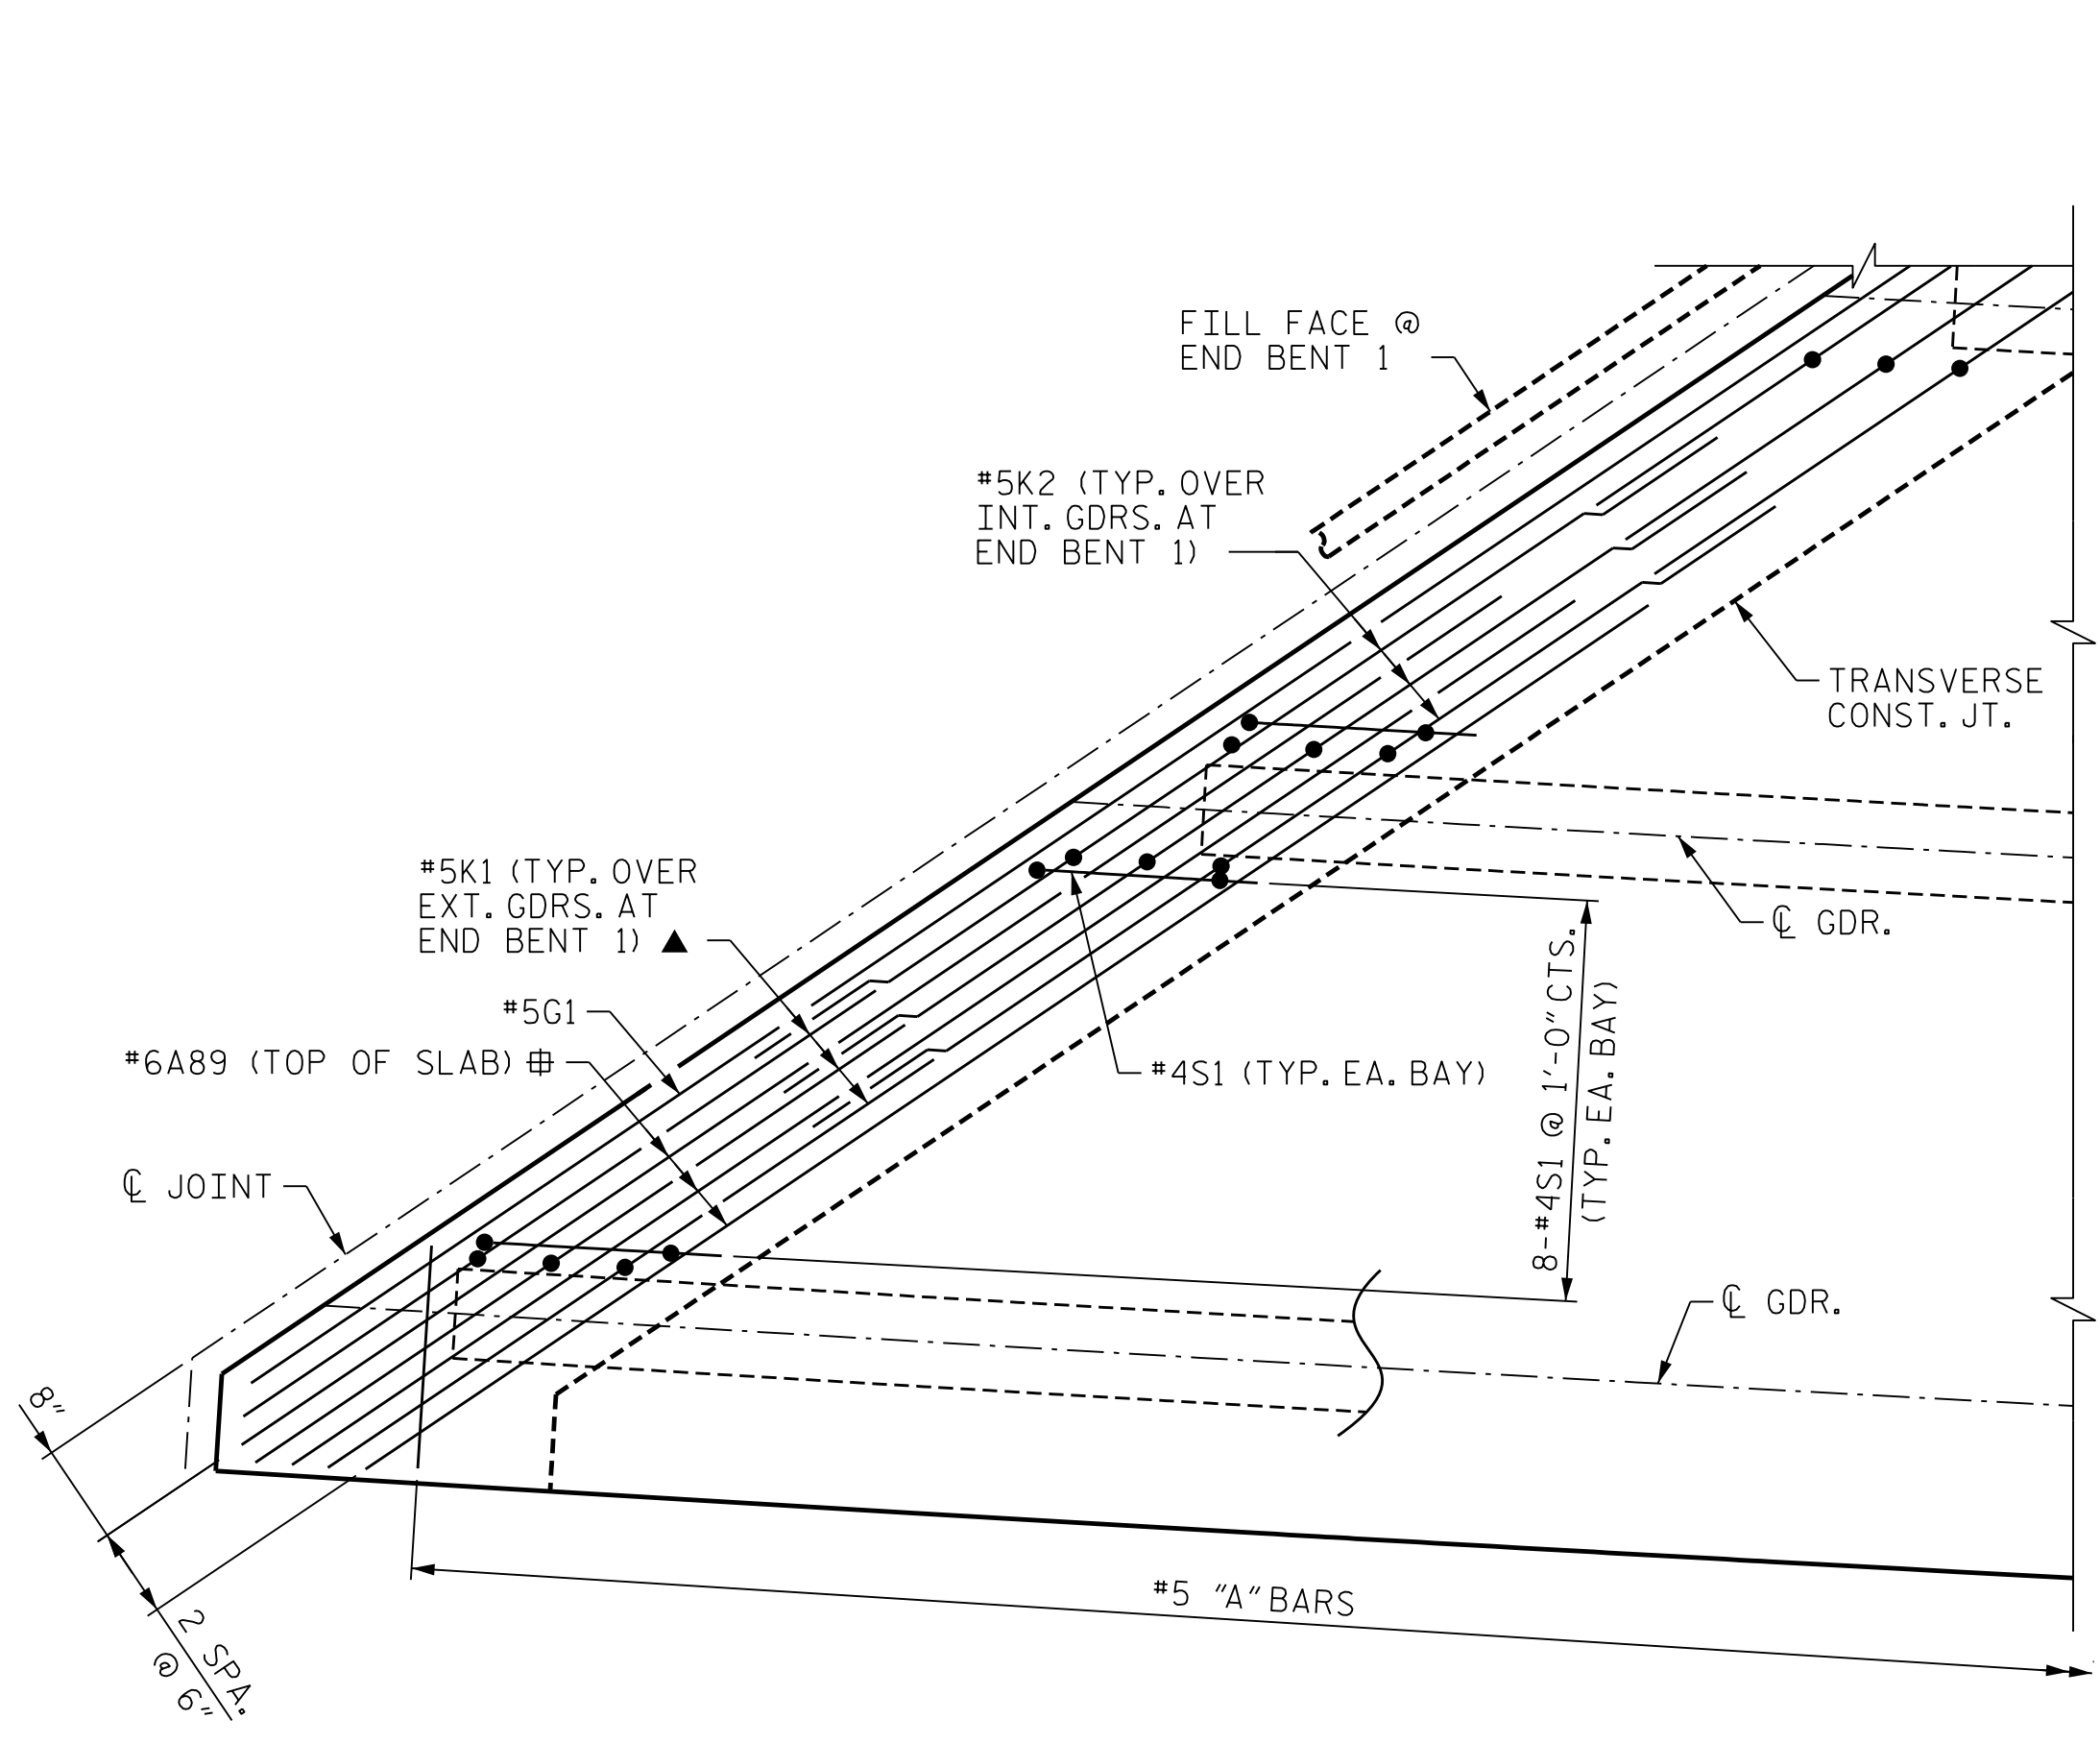

**DETAIL "C"**  
 #4J1 BAR NOT SHOWN FOR CLARITY

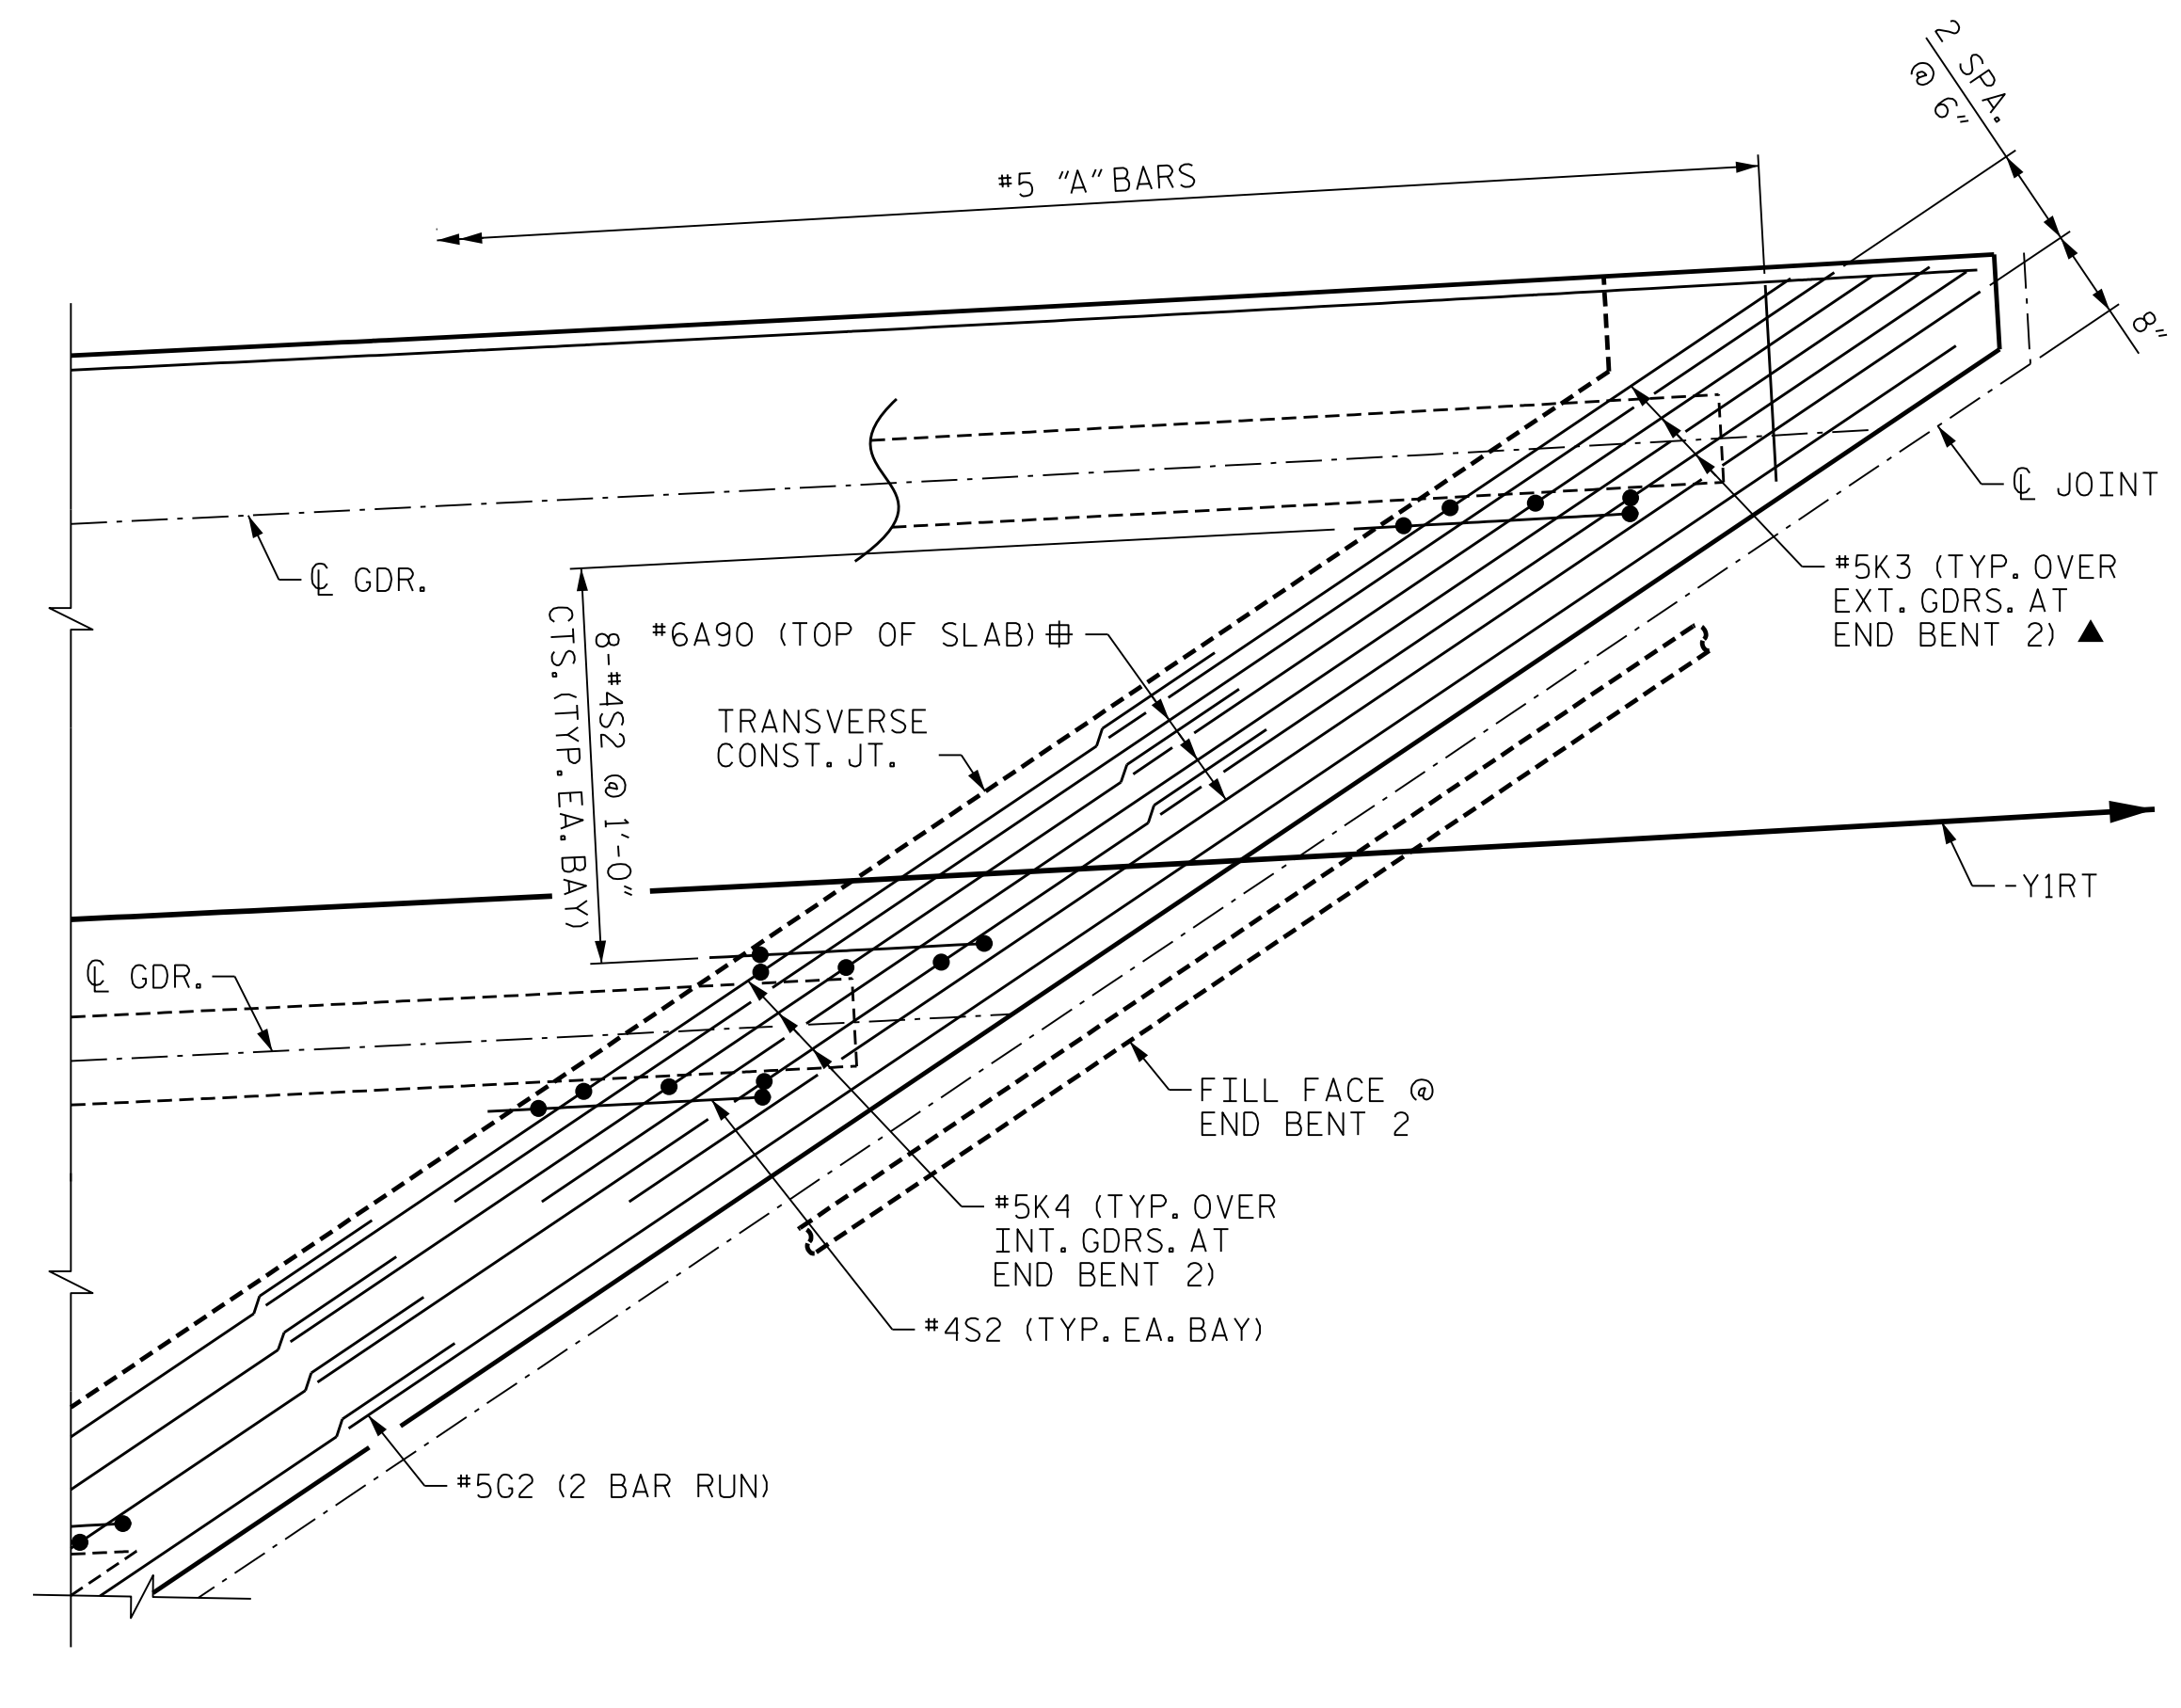

**DETAIL "D"**  
 #4J1 BAR NOT SHOWN FOR CLARITY

▲ = FIELD CUT AS NECESSARY TO MAINTAIN 2" CLEARANCE TO EDGE OF DECK  
 ⊕ = TO BE PLACED DIRECTLY UNDER MAIN #5 "A" BARS


PROJECT NO. B-3186/B-5898  
HAYWOOD COUNTY  
 STATION: 27+54.43 -Y1RT-  
 SHEET 4 OF 4

STATE OF NORTH CAROLINA  
 DEPARTMENT OF TRANSPORTATION  
 RALEIGH

**SUPERSTRUCTURE PLAN OF SPANS**



W. Brian Watson 1/24/2022

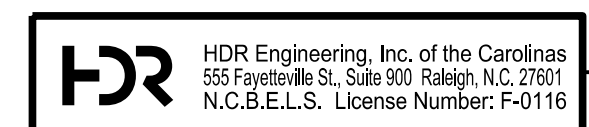

DOCUMENT NOT CONSIDERED FINAL UNLESS ALL SIGNATURES COMPLETED

REVISIONS						SHEET NO. S02-11 TOTAL SHEETS 48
NO.	BY:	DATE:	NO.	BY:	DATE:	
1	--	--	3	--	--	
2	--	--	4	--	--	

PLOT DRIVER: NCDOT\_STRUCTURES\_DEFAULT\_PLOTTER.plt  
 PENTABLE: NCDOT\_STRUCTURES\_DEFAULT\_PEN.tbl  
 USER: PPEPERSO DATE: 1/24/2022 TIME: 1:27:51 PM  
 FILE: ... \402\_050\_B3186-B5898\_SMUJ.S1.011\_430168.dgn

DES BY: S. NIFONG	DATE: 04/21	DWG BY: M. SELLS	DATE: 04/21
DES CHK: H. ABU NIMEH	DATE: 07/21	CHK BY: H. ABU NIMEH	DATE: 07/21