




ARC OFFSETS - LEFT SIDE SPAN A

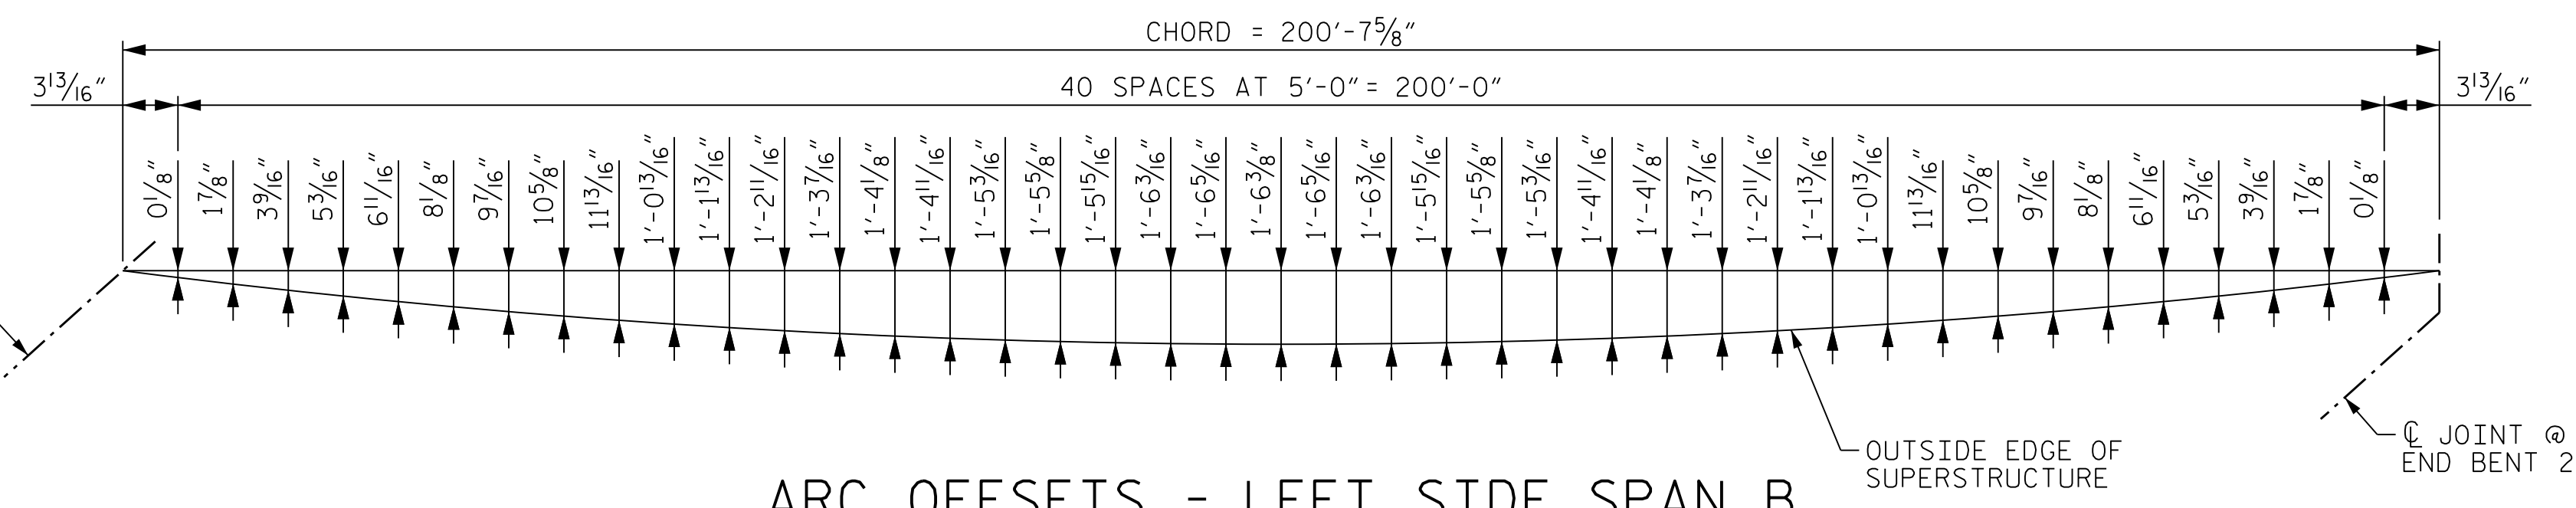

ARC OFFSETS - LEFT SIDE SPAN B

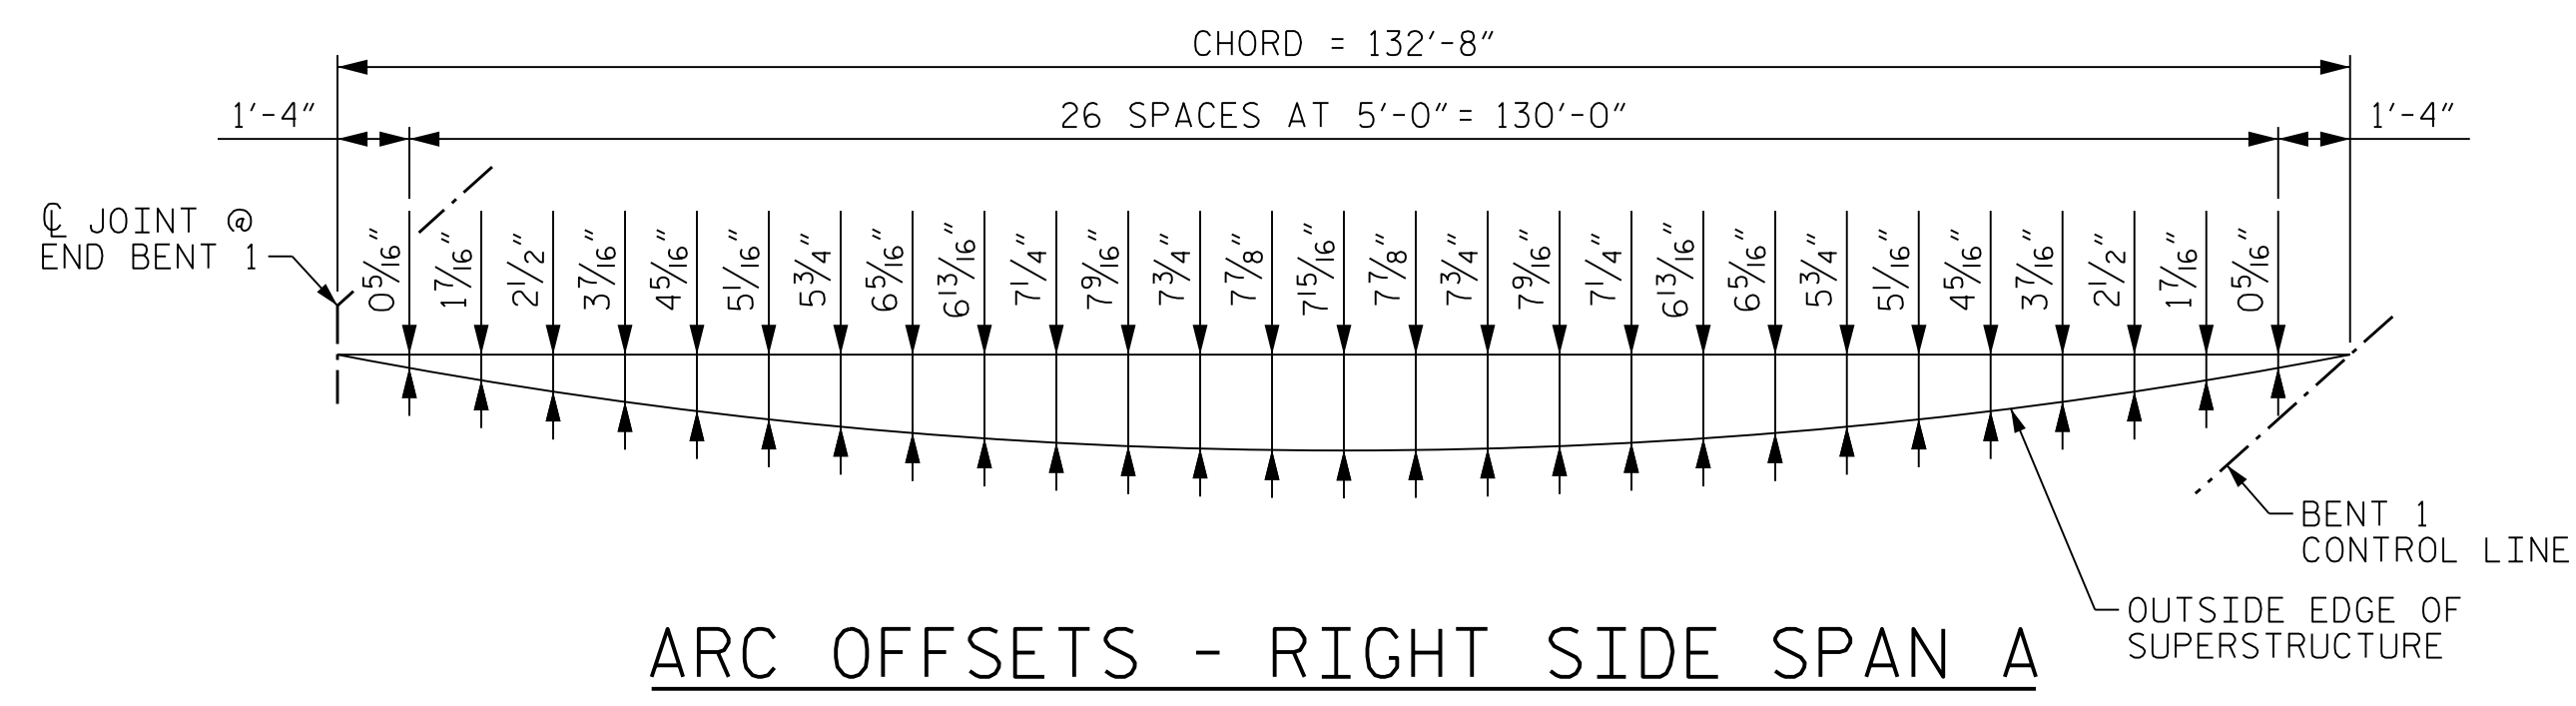

ARC OFFSETS - RIGHT SIDE SPAN A

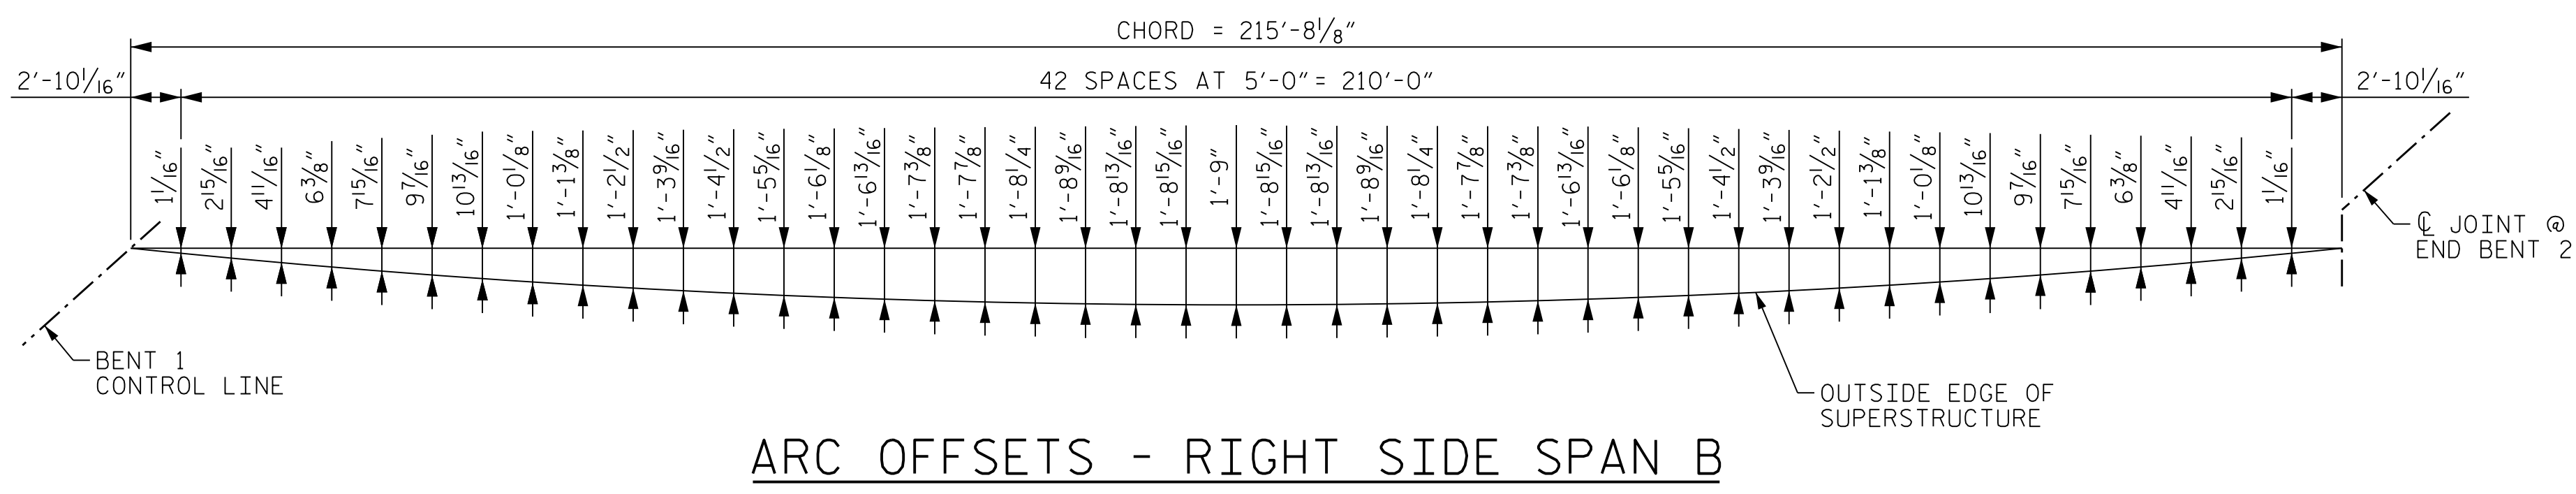

ARC OFFSETS - RIGHT SIDE SPAN B

PROJECT NO. B-3186/B-5898  
HAYWOOD COUNTY  
 STATION: 27+54.43 -Y1RT-

STATE OF NORTH CAROLINA  
 DEPARTMENT OF TRANSPORTATION  
 RALEIGH

**SUPERSTRUCTURE  
 PLAN OF SPANS  
 ARC OFFSETS**



W. Brian Watson 1/24/2022

REVISIONS						SHEET NO.	
NO.	BY:	DATE:	NO.	BY:	DATE:	TOTAL SHEETS	
1	--	--	3	--	--	502-12	
2	--	--	4	--	--	48	

DES BY: S. NIFONG	DATE: 05/21	DWG BY: B. PETERSON	DATE: 05/21
DES CHK: B. WATSON	DATE: 06/21	CHK BY: B. WATSON	DATE: 06/21

DOCUMENT NOT CONSIDERED FINAL  
 UNLESS ALL SIGNATURES COMPLETED

PLOT DRIVER: NCDOT\_STRUCTURE\_DEFAULT\_PLOTTER.plt PENTABLE: NCDOT\_STRUCTURE\_DEFAULT\_PEN.tbl  
 USER: PETERSON DATE: 1/24/2022 TIME: 1:28:04 PM  
 FILE: ... \402\_065\_B3186-B5898\_SMUJ.S1.012\_430168.dgn