




NOTES  
FOR MAINTENANCE OF TRAFFIC, SEE TRANSPORTATION  
MANAGEMENT PLAN (TMP).

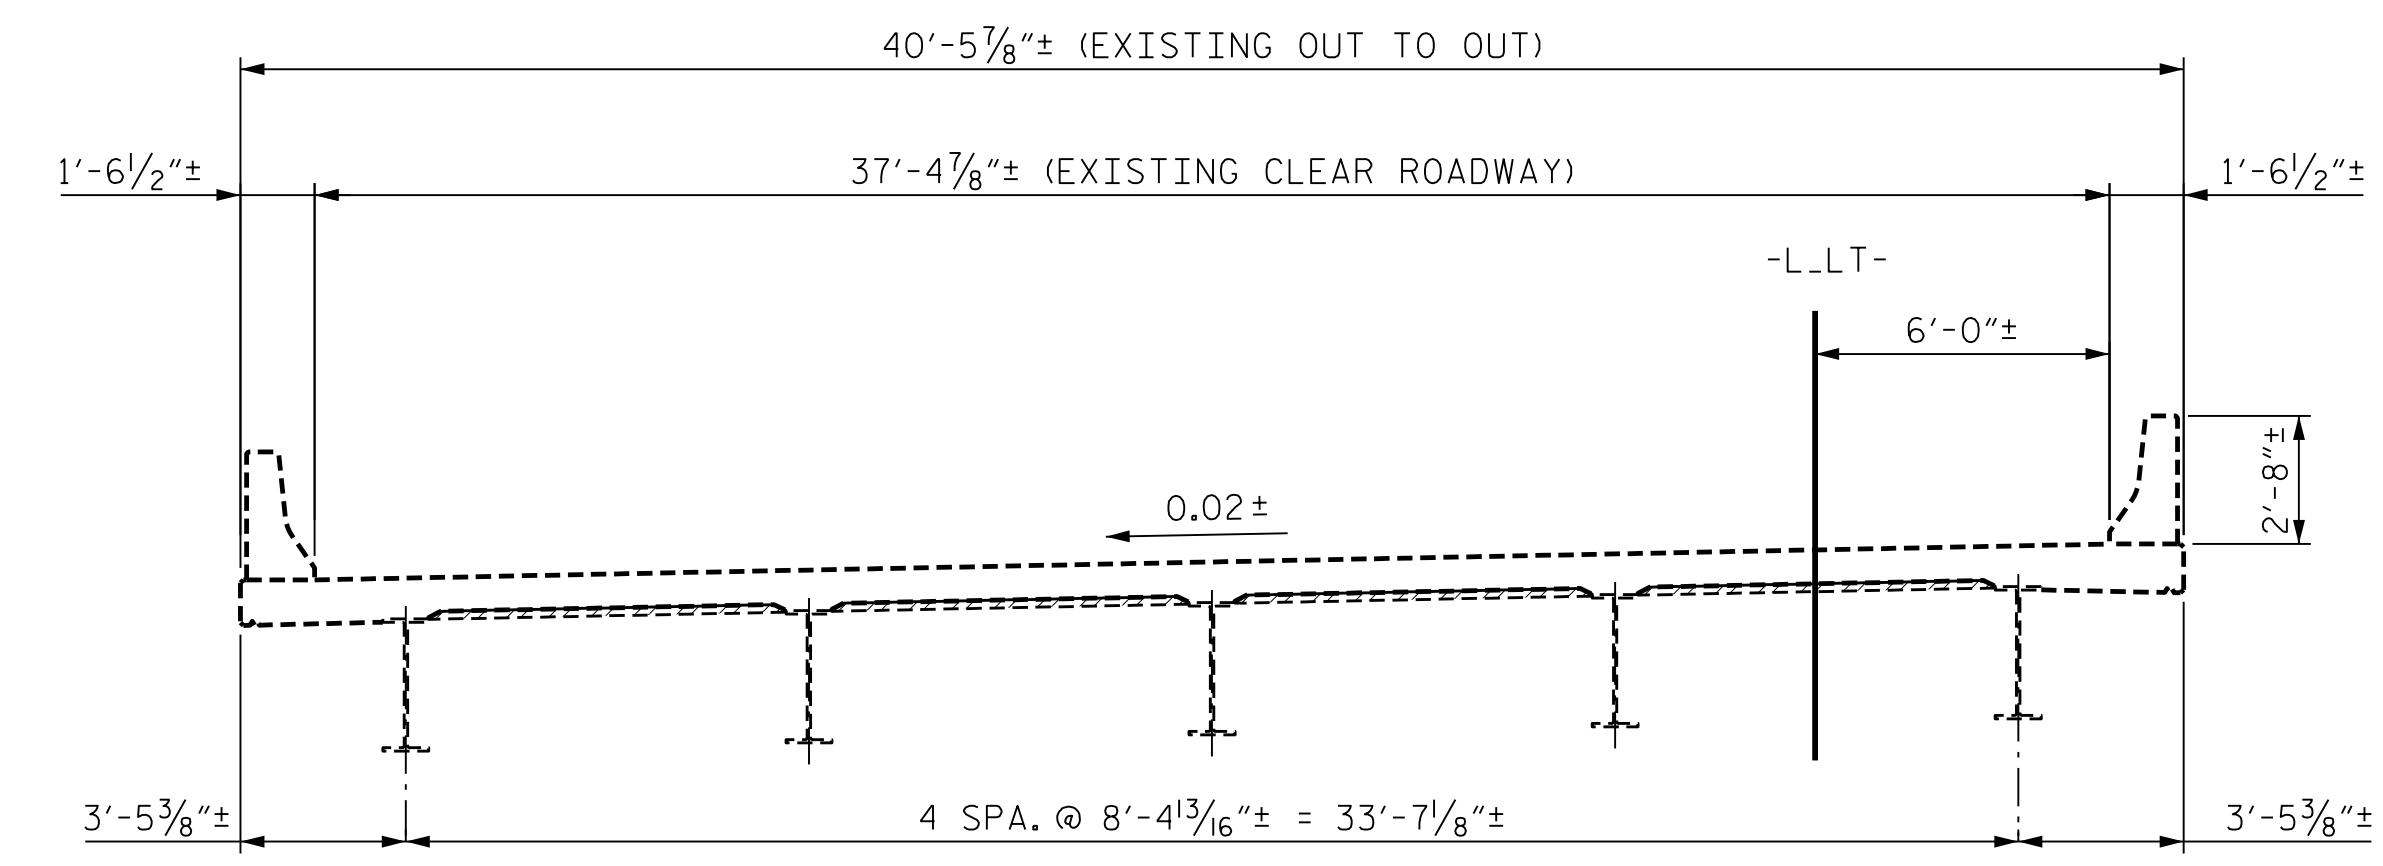

EXISTING TYPICAL SECTION

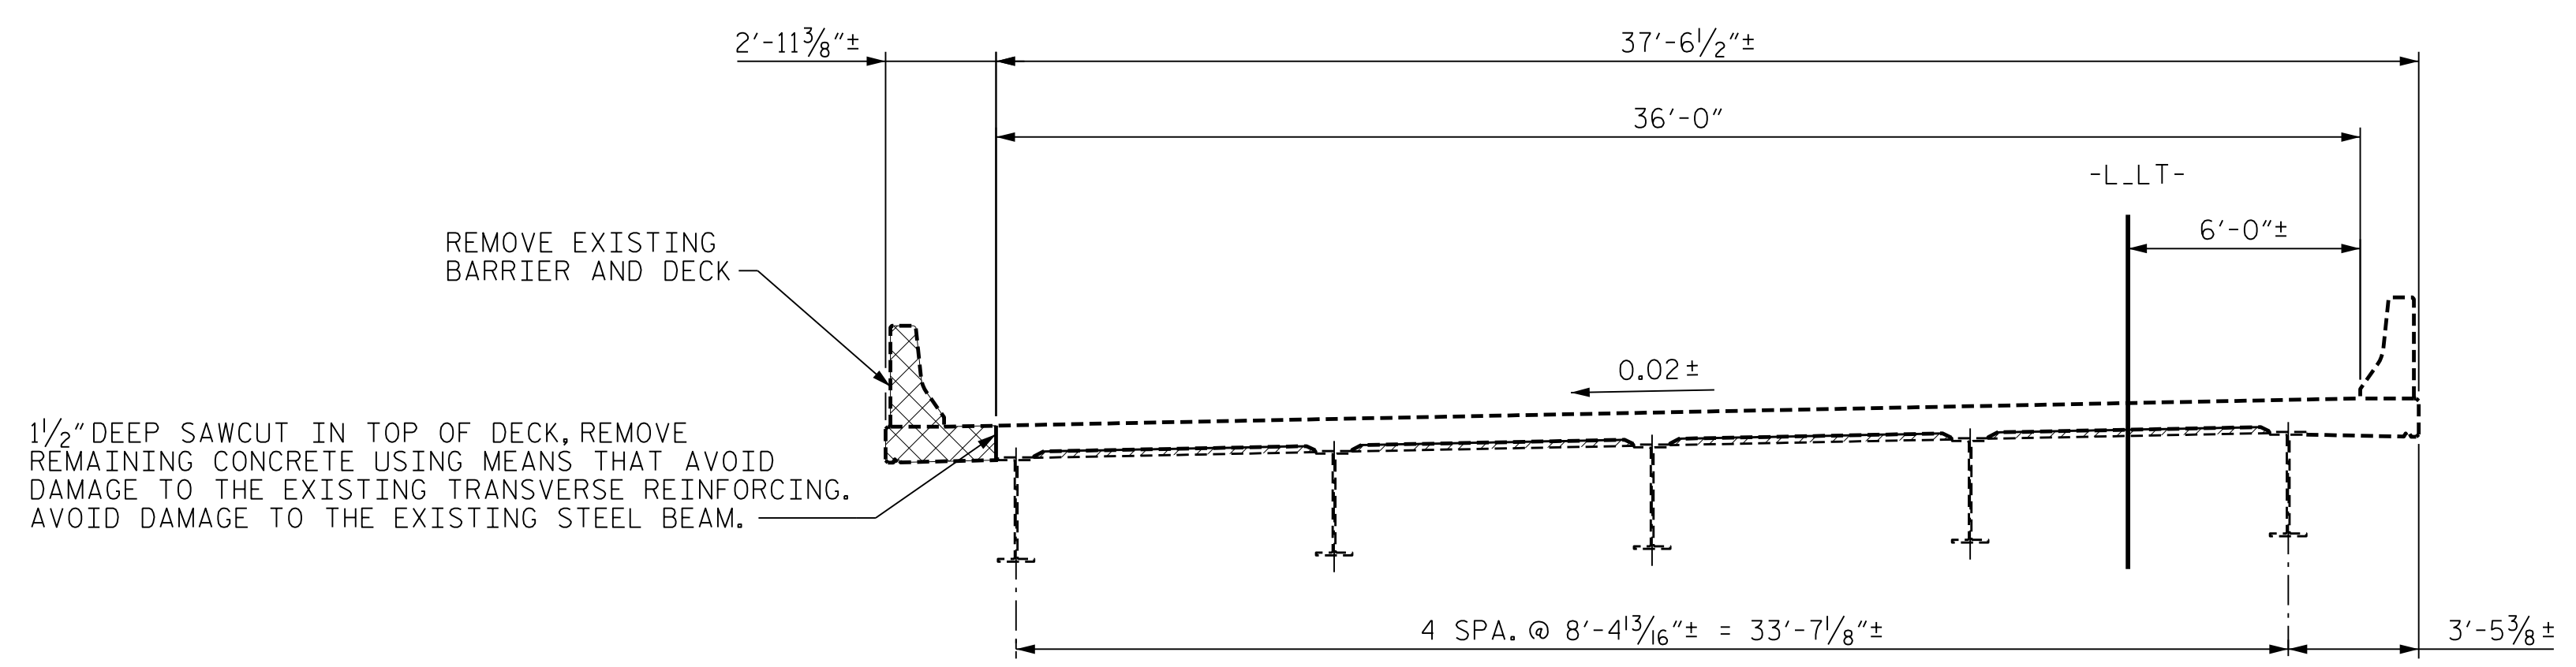

STAGE 1  
REMOVE PORTION OF EXISTING WB BRIDGE  
(WB TRAFFIC SHIFTED TO EB BRIDGE)

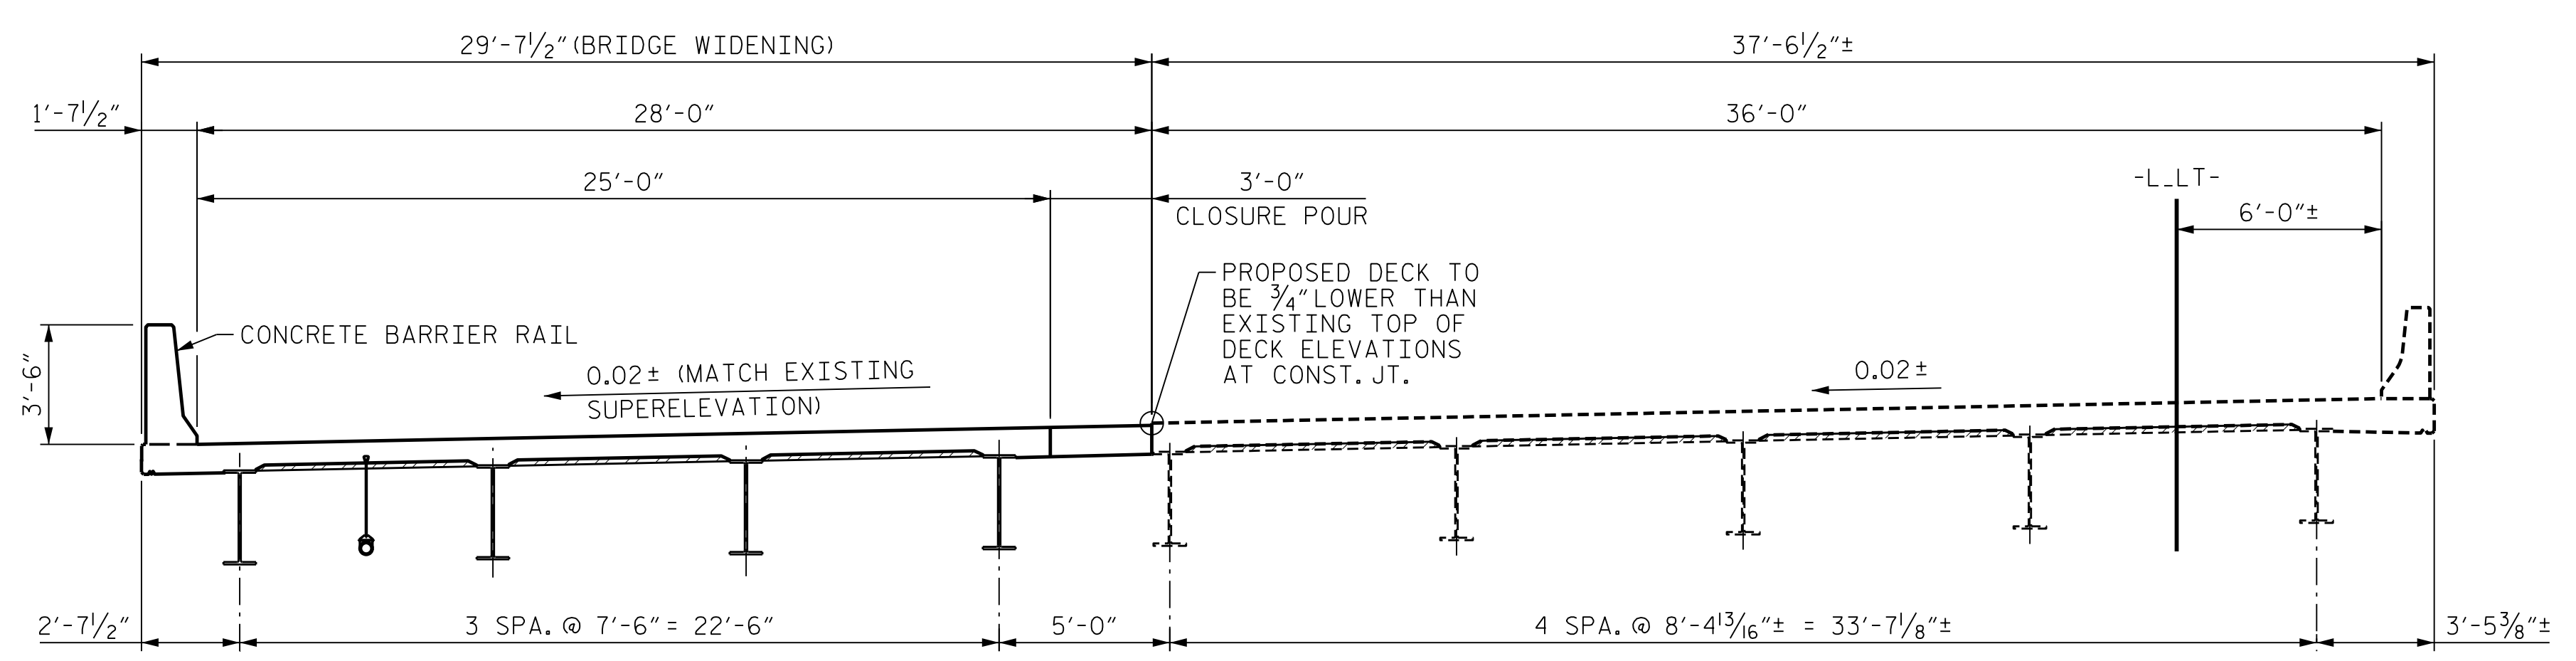


STAGE 2  
CONSTRUCT SUBSTRUCTURE, ERECT BEAMS, PLACE DECK, PLACE CLOSURE POUR AND BARRIER  
(WB TRAFFIC SHIFTED TO EB BRIDGE)

PROJECT NO. B-3186/B-5898  
HAYWOOD COUNTY  
STATION: 68+82.30± -L-LT-

SHEET 1 OF 2

STATE OF NORTH CAROLINA  
DEPARTMENT OF TRANSPORTATION  
RALEIGH

**SUPERSTRUCTURE  
CONSTRUCTION SEQUENCE**

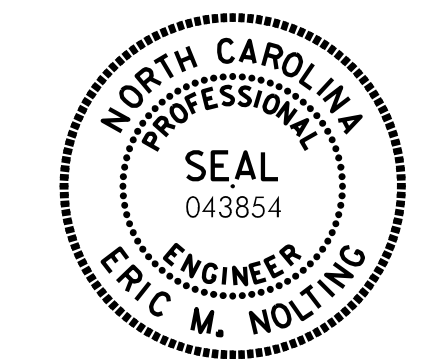

Eric Nolting 1/24/2022

REVISIONS						SHEET NO. S03L-06
NO.	BY:	DATE:	NO.	BY:	DATE:	
1	--	--	3	--	--	TOTAL SHEETS 44
2	--	--	4	--	--	



DOCUMENT NOT CONSIDERED FINAL  
UNLESS ALL SIGNATURES COMPLETED

PLOT DRIVER: NCDOT\_STRUCTURES\_DEFAULT\_PLOTTER.plt  
PENTABLE: NCDOT\_STRUCTURES\_DEFAULT\_PEN.tbl  
USER: PETERSON DATE: 1/24/2022 TIME: 1:43:29 PM  
FILE: ... \403.025.B5898B3186.SMU\_PC.006.430110.dgn

DES BY: <u>E. NOLTING</u>	DATE: <u>03/21</u>	DWG BY: <u>B. PETERSON</u>	DATE: <u>03/21</u>
DES CHK: <u>B. ROGERS</u>	DATE: <u>03/21</u>	CHK BY: <u>B. ROGERS</u>	DATE: <u>03/21</u>