
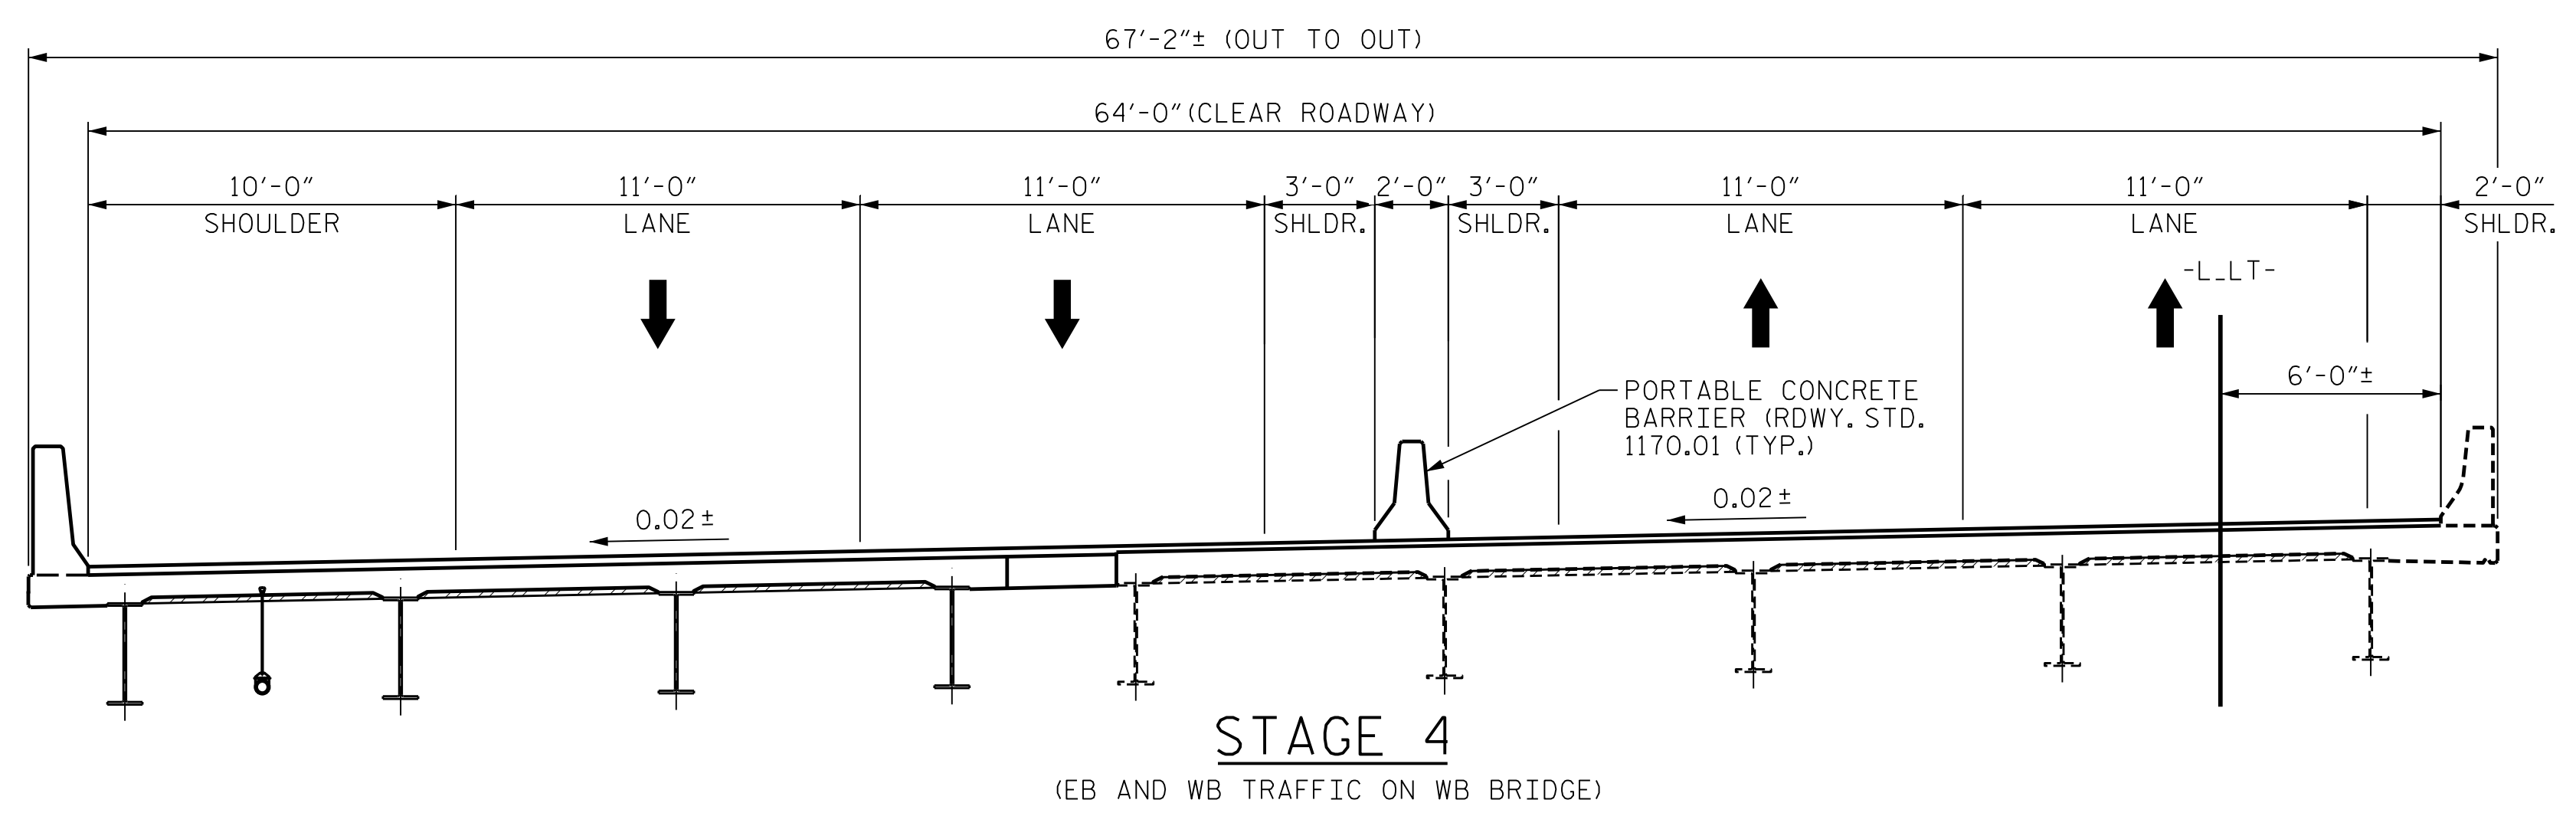


NOTES  
FOR MAINTENANCE OF TRAFFIC, SEE TRANSPORTATION  
MANAGEMENT PLAN (TMP).

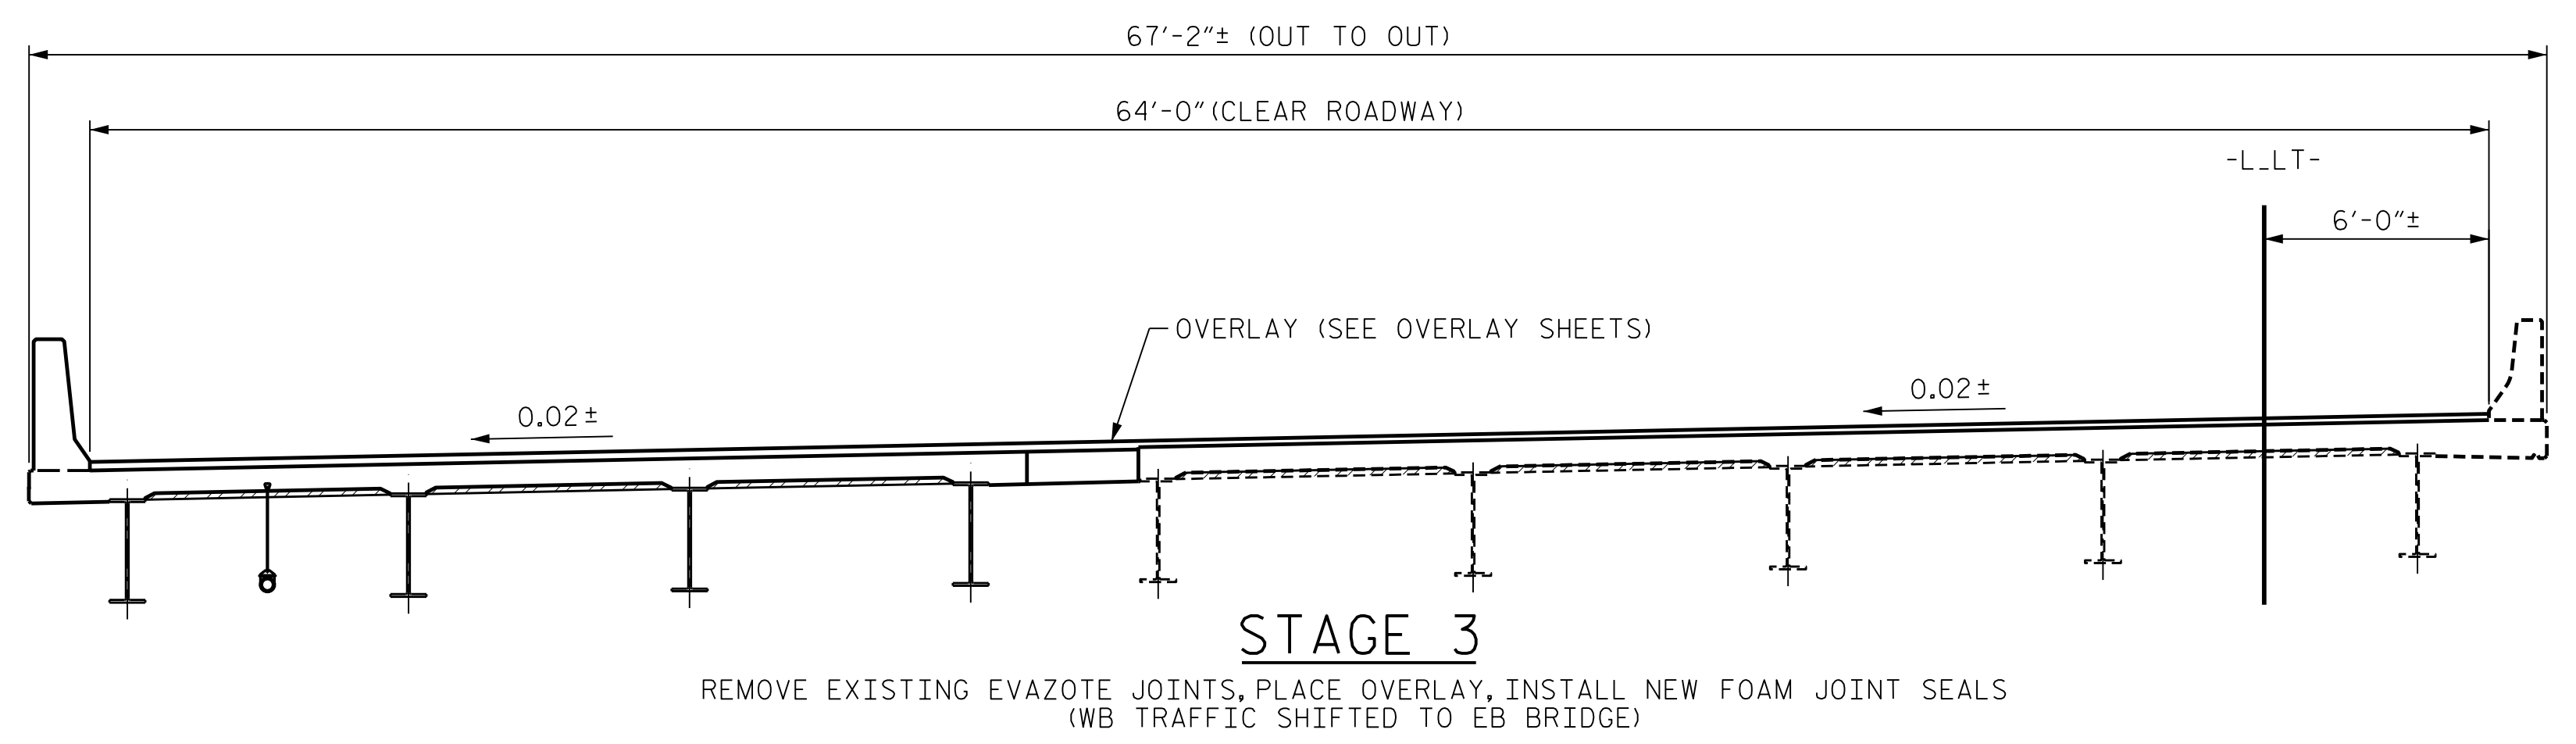


PROJECT NO. B-3186/B-5898  
HAYWOOD COUNTY  
STATION: 68+82.30± -L-LT-

SHEET 2 OF 2

STATE OF NORTH CAROLINA  
DEPARTMENT OF TRANSPORTATION  
RALEIGH

**SUPERSTRUCTURE  
CONSTRUCTION SEQUENCE**

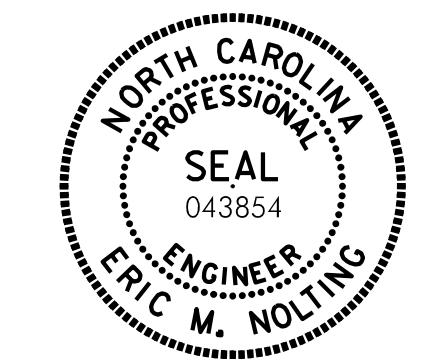

Eric Nolting 1/24/2022

PLOT DRIVER: NCDOT\_STRUCTURE\_DEFAULT\_PLOTTER.plt  
PENTABLE: NCDOT\_STRUCTURE\_DEFAULT\_PEN.tbl  
USER: PPETERSO DATE: 1/24/2022 TIME: 1:43:36 PM  
FILE: ... \403.030.B5898B3186.SMU\_PC.007\_430110.dgn

DES BY: <u>E. NOLTING</u>	DATE: <u>03/21</u>	DWG BY: <u>B. PETERSON</u>	DATE: <u>03/21</u>
DES CHK: <u>B. ROGERS</u>	DATE: <u>03/21</u>	CHK BY: <u>B. ROGERS</u>	DATE: <u>03/21</u>



DOCUMENT NOT CONSIDERED FINAL  
UNLESS ALL SIGNATURES COMPLETED

REVISIONS						SHEET NO. S03L-07
NO.	BY:	DATE:	NO.	BY:	DATE:	
1	--	--	3	--	--	TOTAL SHEETS
2	--	--	4	--	--	44