




SHEAR STUD DETAILS

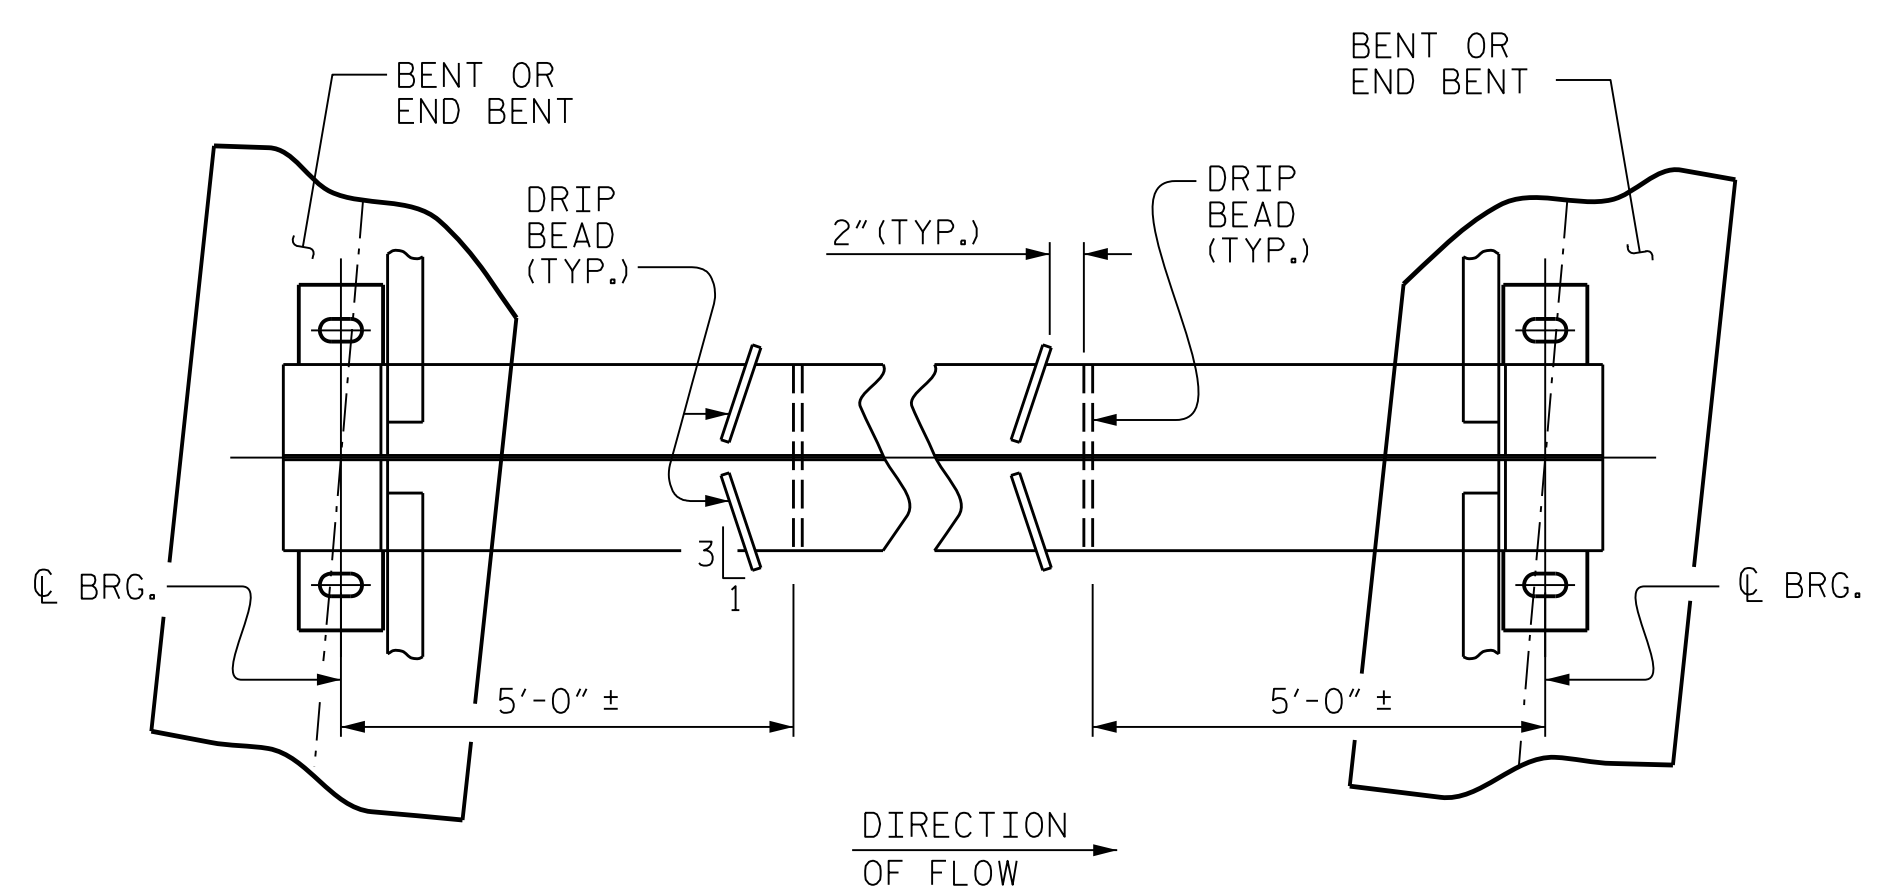


PART PLAN - BOTTOM FLANGE

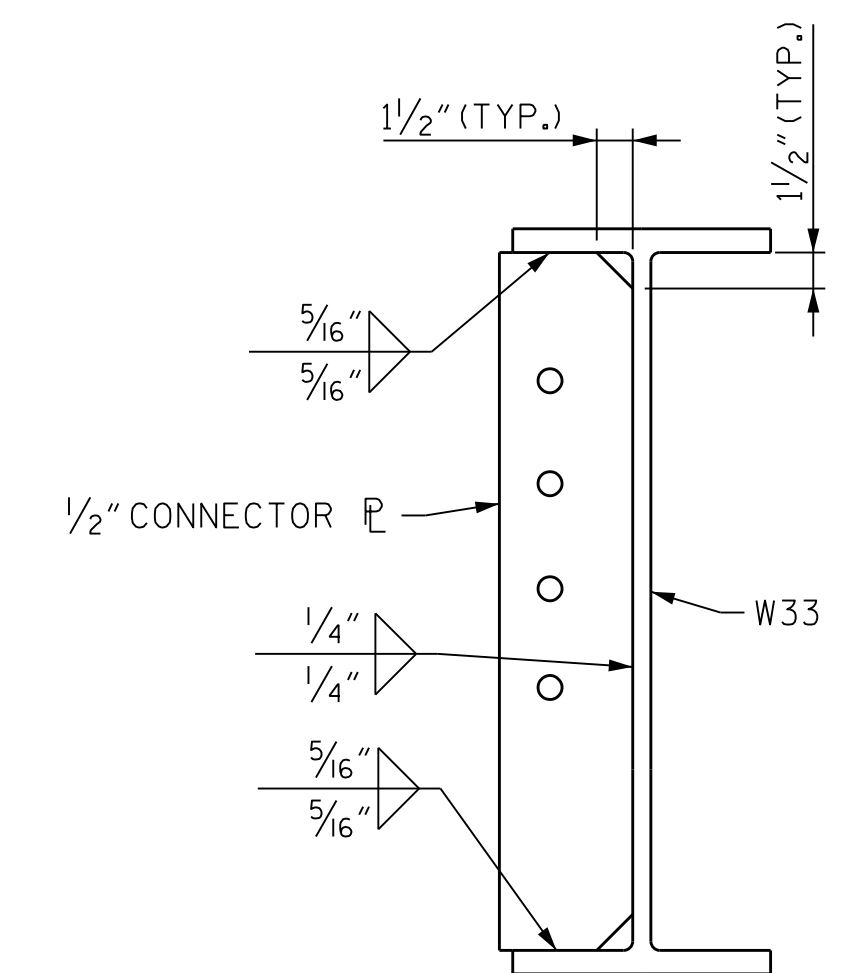

END DIAPHRAGM CONNECTOR PLATE

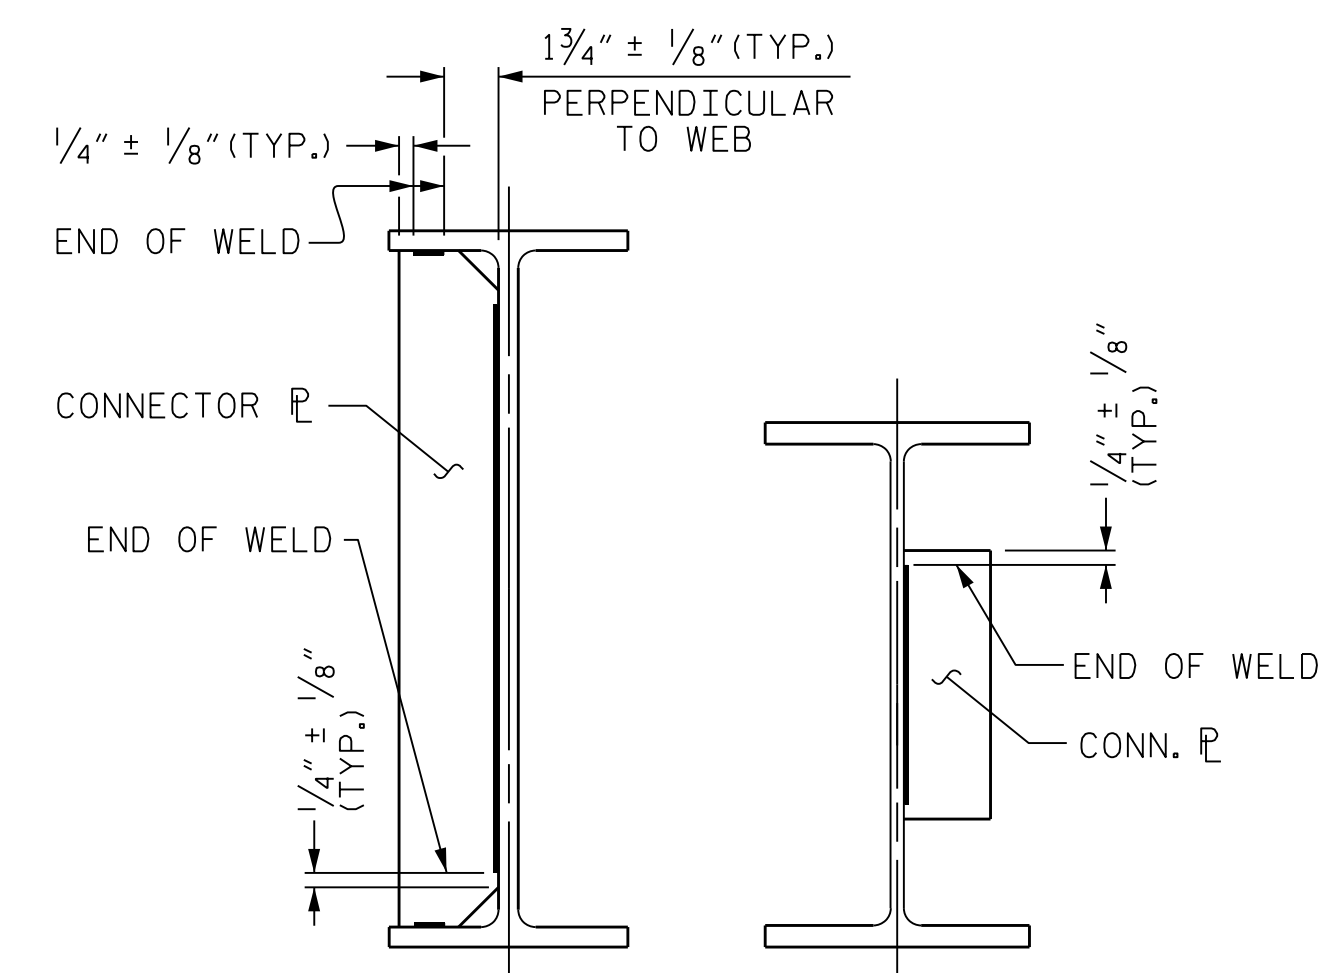


CONNECTOR PLATE CONNECTIONS
WELD TERMINATION DETAILS

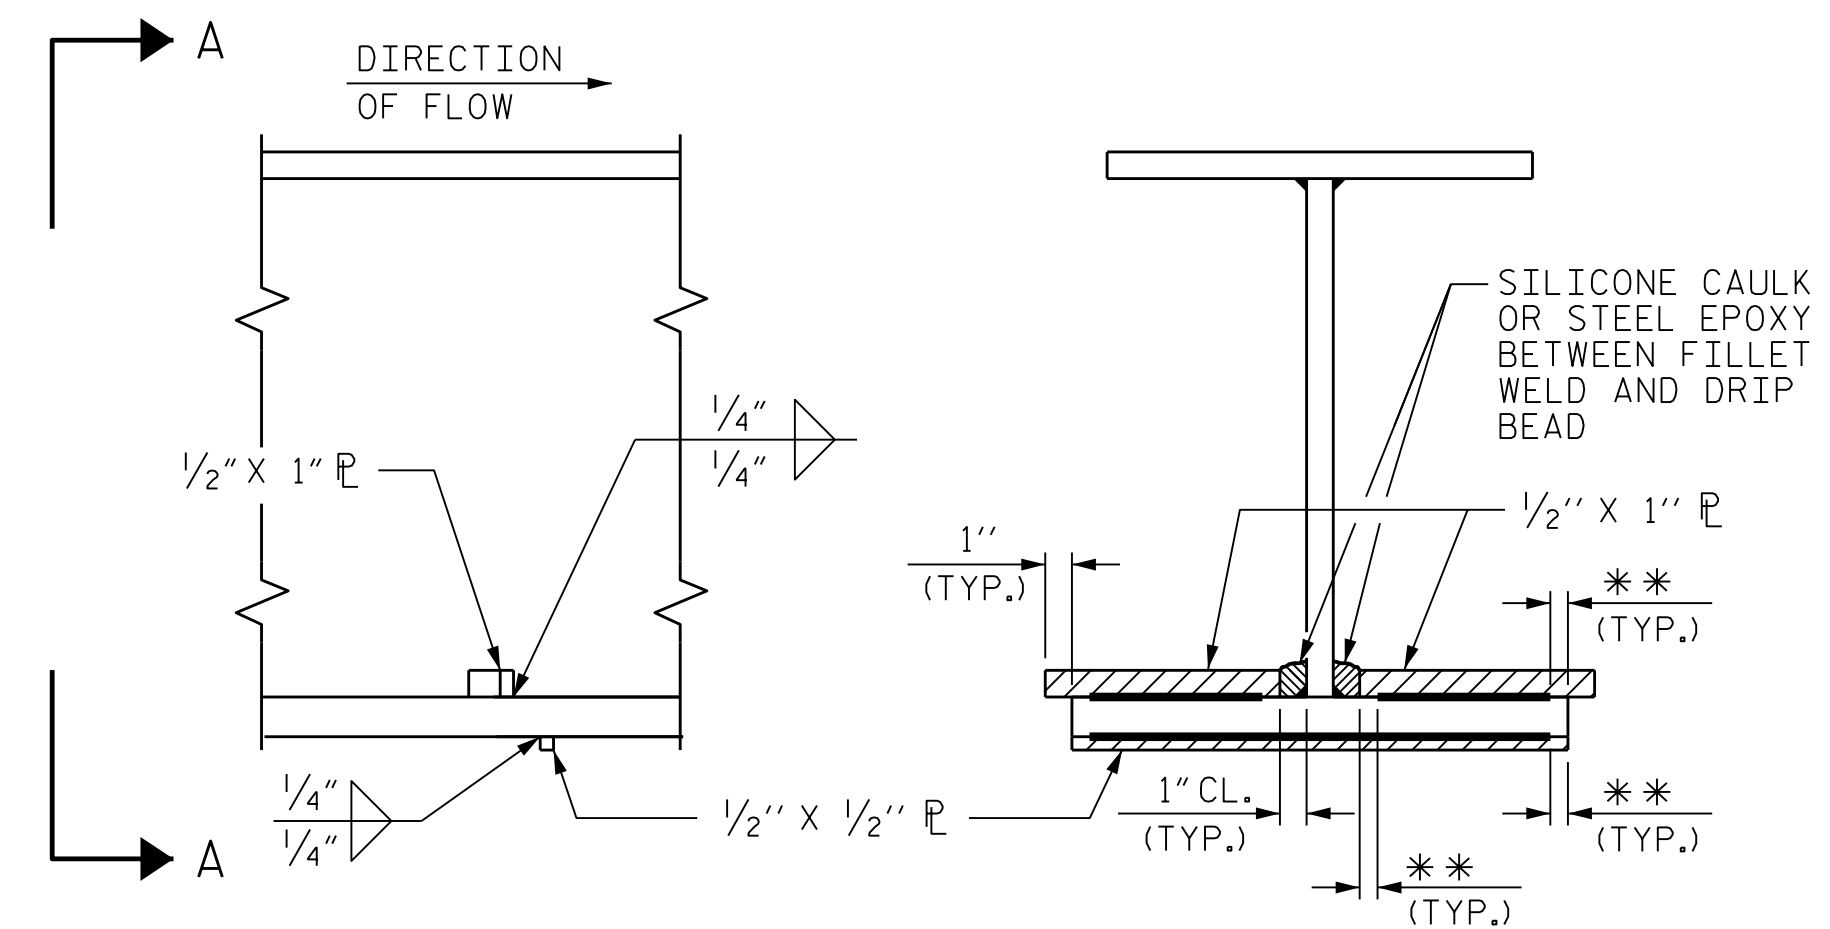

SECTION
VIEW A-A
** SEE "WELD TERMINATION DETAILS"

DRIP BEAD DETAILS

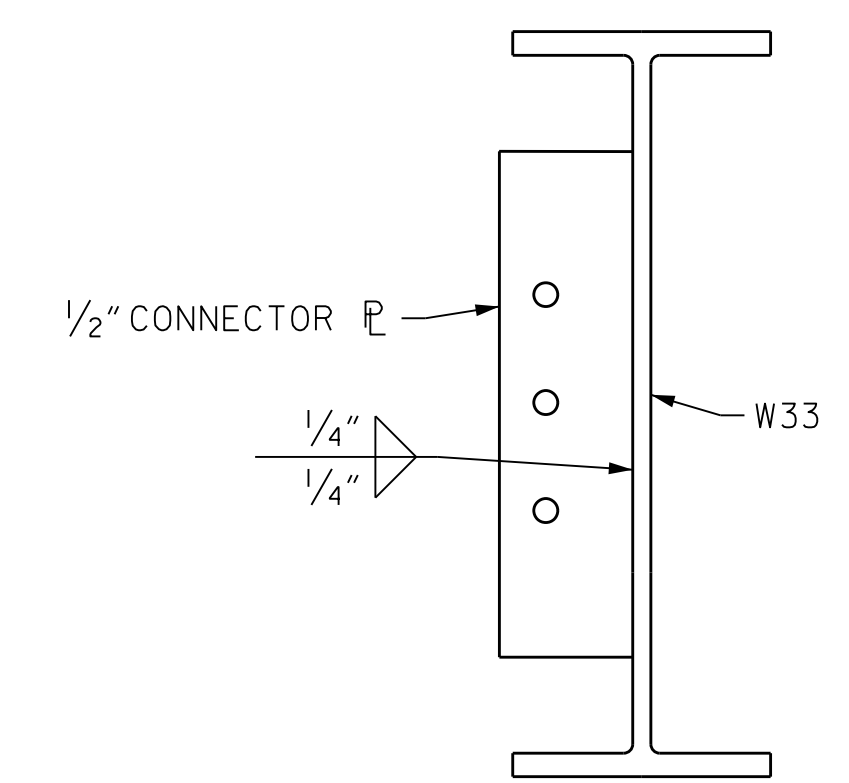


INTERMEDIATE DIAPHRAGM CONNECTOR PLATE

PROJECT NO. B-3186/B-5898
HAYWOOD COUNTY
 STATION: 68+82.30 ± -L-LT-

SHEET 4 OF 5

STATE OF NORTH CAROLINA
 DEPARTMENT OF TRANSPORTATION
 RALEIGH

**SUPERSTRUCTURE
 STRUCTURAL STEEL
 DETAILS**

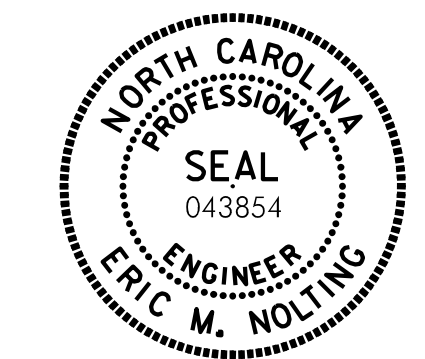

Eric Nolting 1/24/2022

DES BY: E. NOLTING	DATE: 04/21	DWG BY: B. PETERSON	DATE: 05/21
DES CHK: B. ROGERS	DATE: 05/21	CHK BY: B. ROGERS	DATE: 06/21



DOCUMENT NOT CONSIDERED FINAL UNLESS ALL SIGNATURES COMPLETED

REVISIONS						SHEET NO. S03L-18 TOTAL SHEETS 44
NO.	BY:	DATE:	NO.	BY:	DATE:	
1	--	--	3	--	--	
2	--	--	4	--	--	

PLOT DRIVER: NCDOT_STRUCTURES_DEFAULT_PLOTTER.plt
 PENTABLE: NCDOT_STRUCTURES_DEFAULT_PEN.tbl
 USER: PPETERSO DATE: 1/24/2022 TIME: 1:45:46 PM
 FILE: ... \403.085.B5898B3186.SMU.SS.018.430110.dgn