

### AS-BUILT REPAIR QUANTITY TABLE

#### DECK SURFACE REPAIR SPAN A


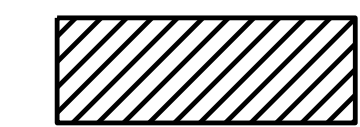
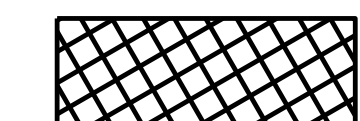
	ESTIMATE	ACTUAL
CONCRETE FOR DECK REPAIR	0.0 CU. FT.	
CLASS II SURFACE PREPARATION	7.7 SQ. YDS.	
LMC MATERIALS	16.9 CU. YDS.	
PLACING & FINISHING LMC OVERLAY	316.6 SQ. YDS.	
SCARIFYING BRIDGE DECK	178.1 SQ. YDS.	
HYDRO-DEMOLITION OF BRIDGE DECK	178.1 SQ. YDS.	
GROOVING BRIDGE FLOORS	2665.8 SQ. FT.	
BRIDGE JOINT DEMOLITION	39.5 SQ. FT.	


PAYMENT FOR CLASS II SURFACE PREPARATION IS BASED ON THE SQUARE FEET OF ADDITIONAL DEMOLITION REQUIRED FOLLOWING INITIAL HYDRO-DEMOLITION OF THE BRIDGE DECK, SEE SPECIAL PROVISIONS

REPAIR LOCATIONS AND ESTIMATED QUANTITIES ARE BASED ON THE BEST INFORMATION AVAILABLE. IF ADDITIONAL REPAIRS NOT SHOWN ON THE DRAWINGS ARE DEEMED NECESSARY BY THE ENGINEER, THE ENGINEER WILL NOTE ON THE DRAWING THE APPROXIMATE LOCATIONS AND DESCRIPTION OF REPAIR QUANTITIES INTO THE AS-BUILT REPAIR QUANTITY TABLE.

FOR SECTION A-A, SEE "OVERLAY JOINT DETAILS" SHEET.

AFTER INITIAL HYDRO-DEMOLITION, BRIDGE DECK SHALL BE CLEANED WELL ENOUGH FOR IDENTIFICATION OF CLASS II SURFACE PREPARATION AREAS NOT SUFFICIENTLY REMOVED BY INITIAL HYDRO-DEMOLITION. A SECONDARY PASS WITH HYDRO-DEMOLITION SHALL BE USED IN THE CLASS II SURFACE PREPARATION AREAS TO REMOVE CONCRETE BRIDGE DECK TO THE REQUIRED CLASS II SURFACE PREPARATION DEPTH AND TO REMOVE DETERIORATED CONCRETE. IF THE SECONDARY HYDRO-DEMOLITION DOES NOT REMOVE PATCHES OR DETERIORATED MATERIAL TO THE REQUIRED DEPTH, COMPLETE REMOVAL IN CLASS II SURFACE PREPARATION AREAS WITH HAND TOOLS, ADDITIONAL HYDRO-DEMOLITION USED TO ACHIEVE CLASS II SURFACE PREPARATION DEPTH AND ADDITIONAL REMOVAL BY HAND TOOLS, IF NECESSARY, WILL BE PAID FOR AS CLASS II SURFACE PREPARATION.

-  SCARIFYING BRIDGE DECK
-  CLASS II SURFACE PREPARATION
-  BRIDGE JOINT DEMOLITION

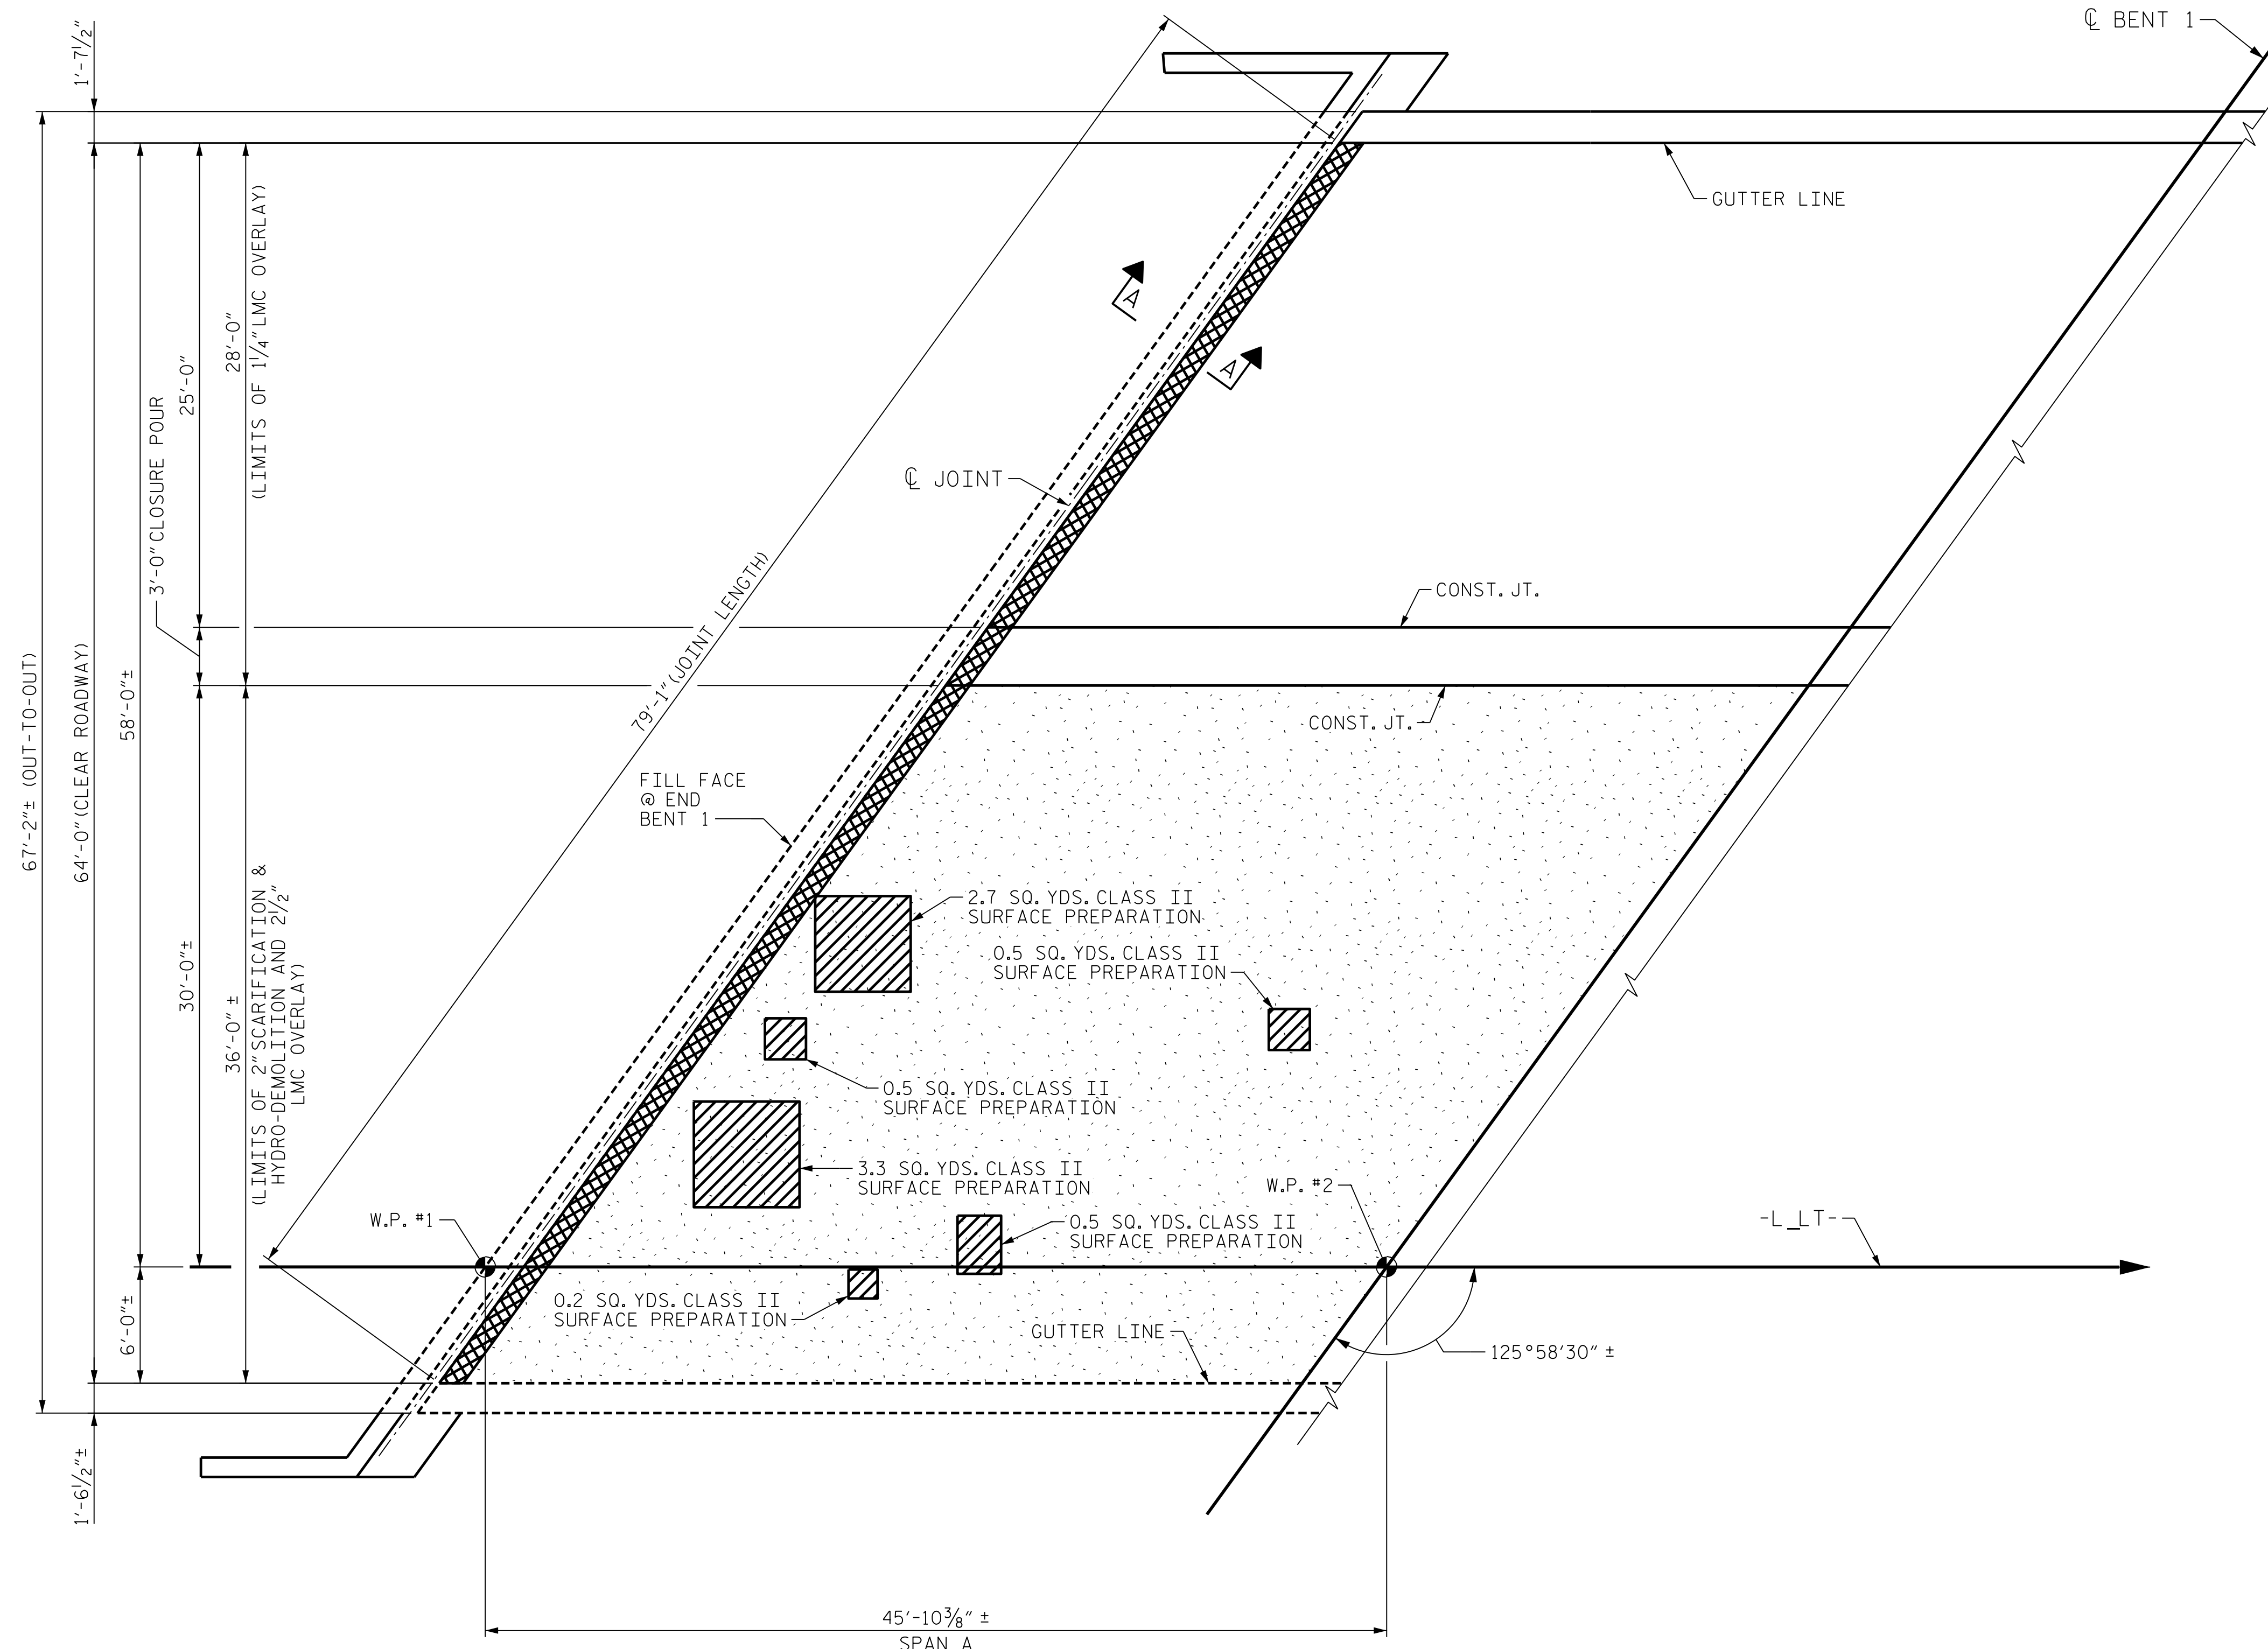


PLAN OF SPAN A

PROJECT NO. B-3186/B-5898  
HAYWOOD COUNTY  
 STATION: 68+82.30 ± -L-LT-

SHEET 2 OF 6

STATE OF NORTH CAROLINA  
 DEPARTMENT OF TRANSPORTATION  
 RALEIGH

**OVERLAY  
 DECK SURFACE REPAIR  
 SPAN A**

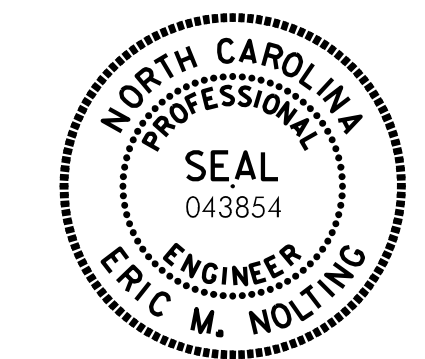

Eric Nolting 1/24/2022

REVISIONS						SHEET NO. SO3L-39
NO.	BY:	DATE:	NO.	BY:	DATE:	
1	--	--	3	--	--	TOTAL SHEETS 44
2	--	--	4	--	--	

**HDR** HDR Engineering, Inc. of the Carolinas  
 555 Fayetteville St., Suite 900 Raleigh, N.C. 27601  
 N.C.B.E.L.S. License Number: F-0116

DOCUMENT NOT CONSIDERED FINAL  
 UNLESS ALL SIGNATURES COMPLETED

PLOT DRIVER: NCDOT\_STRUCTURE\_DEFAULT\_PLOTTER.plt PENTABLE: NCDOT\_STRUCTURE\_DEFAULT\_PEN.tbl  
 USER: PPETERSO DATE: 1/24/2022 TIME: 1:52:48 PM  
 FILE: ... \403.190.B5898B3186.SMU.DSR.039.430110.dgn

DES BY: G. MYERS	DATE: 09/21	DWG BY: F. CORDOVA	DATE: 09/21
DES CHK: D. MAST	DATE: 09/21	CHK BY: D. MAST	DATE: 09/21