



NOTES

FOR MAINTENANCE OF TRAFFIC,
SEE TRANSPORTATION MANAGEMENT
PLAN (TMP.)

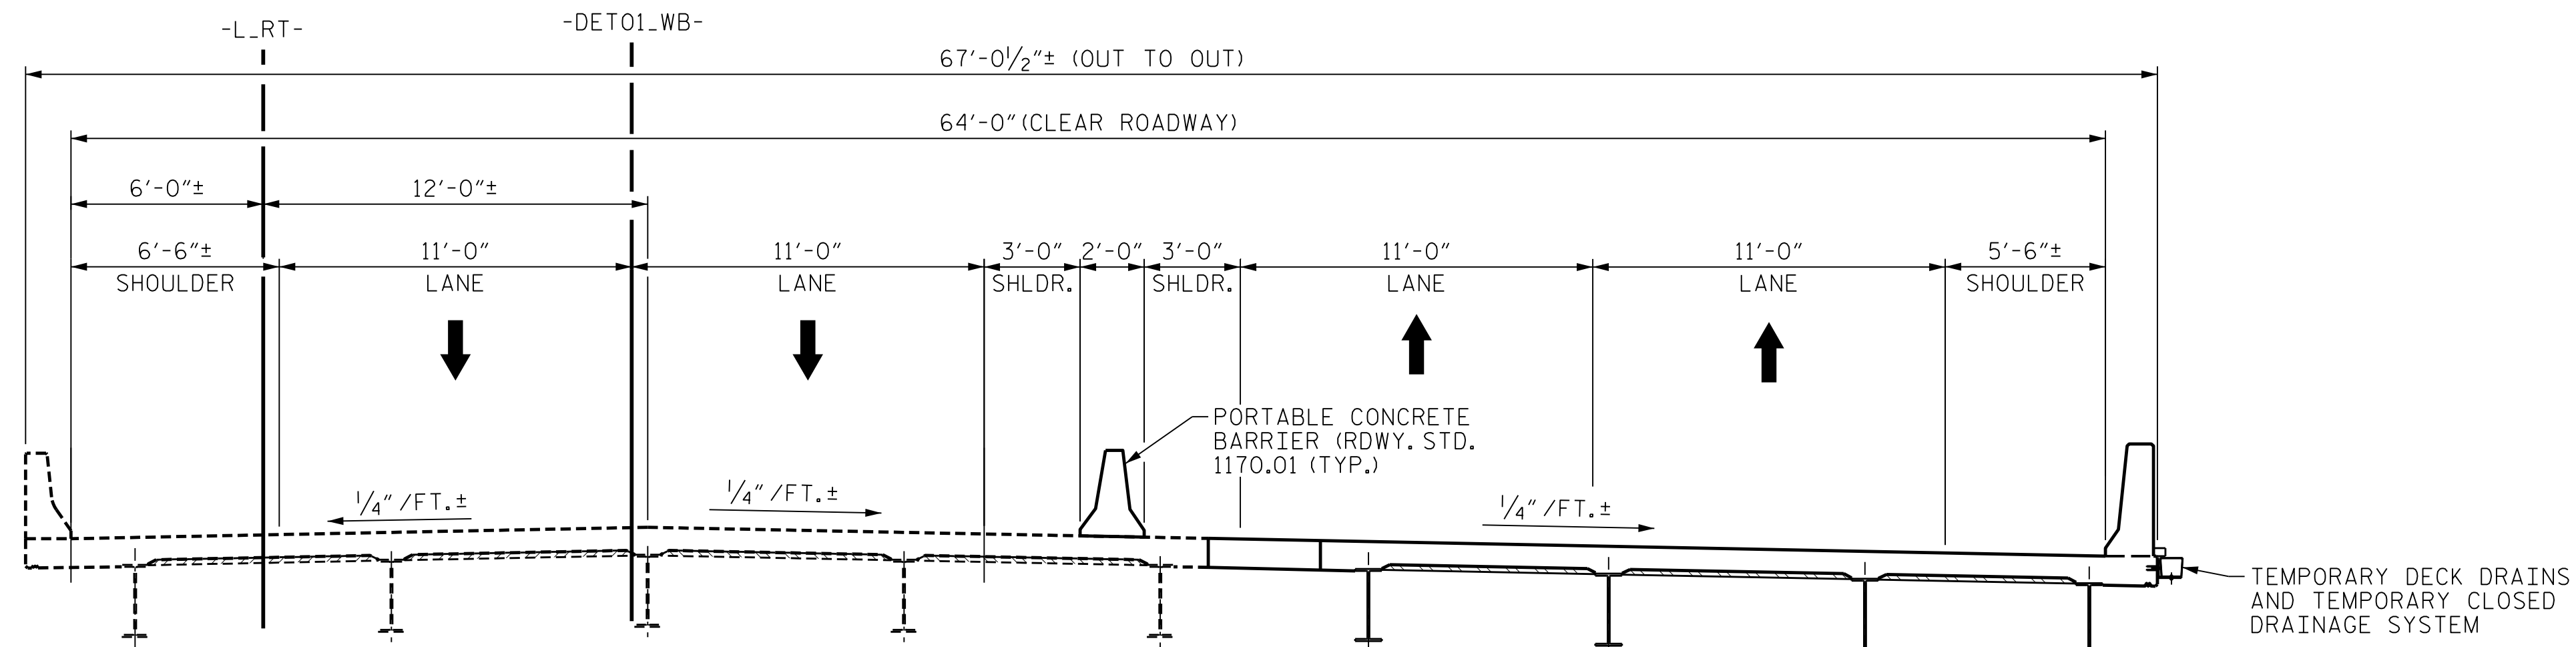

STAGE 3

UNBOLT ANCHORED PORTABLE CONCRETE BARRIER, MOVE TO NEW LOCATION, SHIFT EB TRAFFIC ONTO BRIDGE
(EB AND WB TRAFFIC ON EB BRIDGE)

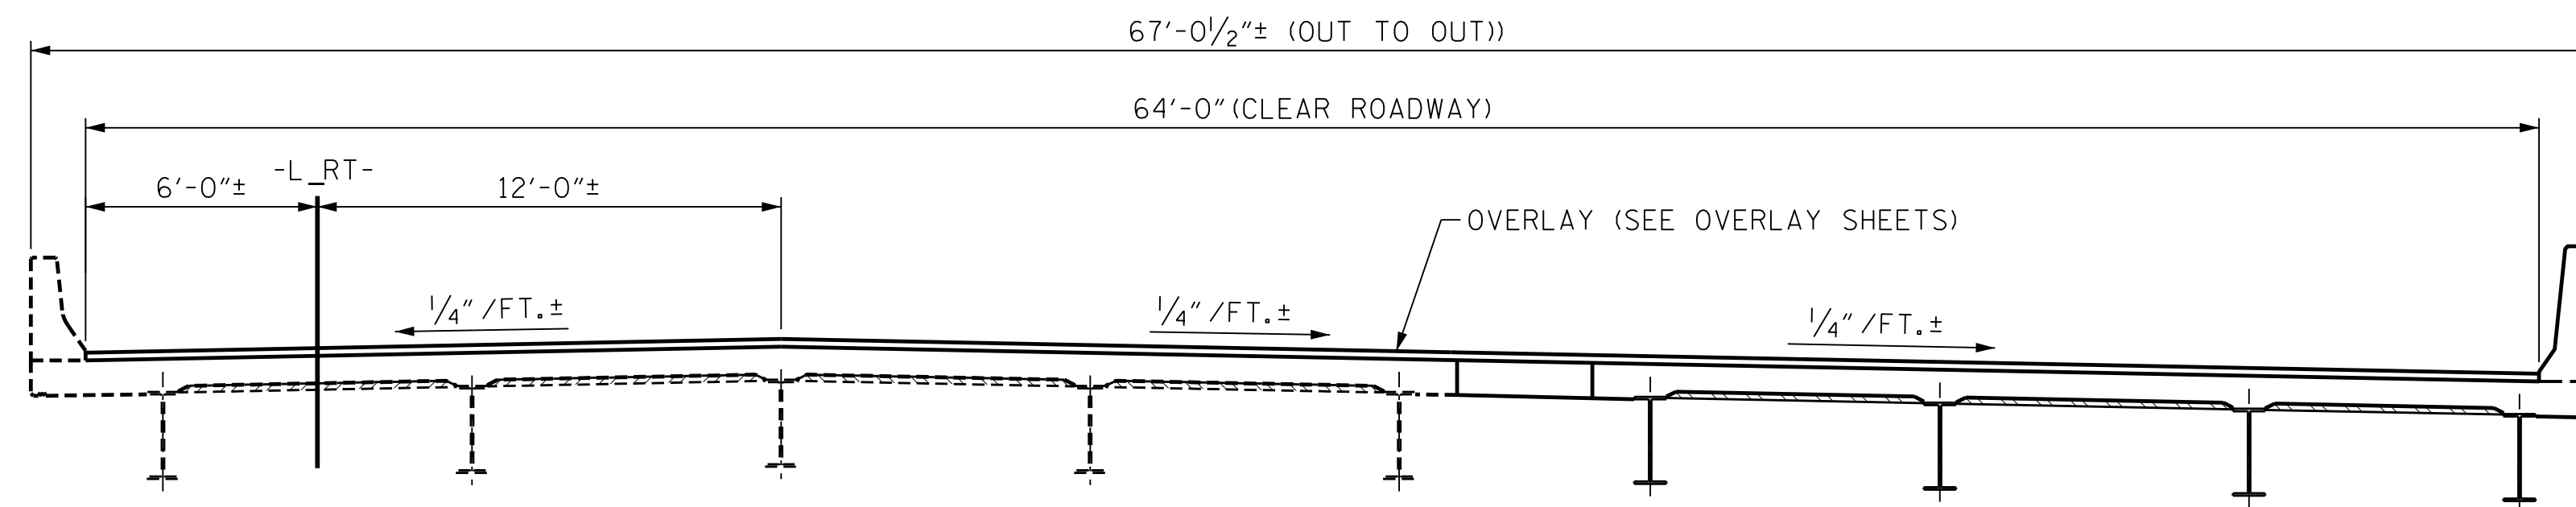

STAGE 4

REMOVE TEMPORARY CLOSED DRAINAGE SYSTEM, PLUG TEMPORARY DECK DRAINS, REMOVE EXISTING
EVAZOTE JOINTS, EXPANSION JOINT SEALS AND POURABLE JOINTS, PERFORM DECK SCARIFICATION/SURFACE
PREPARATION, REPAIR EXISTING DECK, PLACE OVERLAY, INSTALL NEW FOAM JOINT SEALS
(EB AND WB TRAFFIC SHIFTED TO WB BRIDGE)

PROJECT NO. B-3186/B-5898

HAYWOOD COUNTY

STATION: 68+65.75 ± -L-RT-

SHEET 2 OF 2

STATE OF NORTH CAROLINA
DEPARTMENT OF TRANSPORTATION
RALEIGH

SUPERSTRUCTURE
CONSTRUCTION SEQUENCE



Eric Nolting 1/25/2022

REVISIONS						SHEET NO.
NO.	BY:	DATE:	NO.	BY:	DATE:	SHEET NO.
1	--	--	3	--	--	TOTAL SHEETS
2	--	--	4	--	--	61



DOCUMENT NOT CONSIDERED FINAL
UNLESS ALL SIGNATURES COMPLETED

DES BY: E. NOLTING	DATE: 03/21	DWG BY: B. PETERSON	DATE: 03/21
DES CHK: B. ROGERS	DATE: 03/21	CHK BY: B. ROGERS	DATE: 03/21

PLOT DRIVER: NCDOT_STRUCTURE_DEFAULT_PLOTTER.plt
PENTABLE: NCDOT_STRUCTURE_DEFAULT_PEN.tbl
USER: PPETERSO DATE: 1/24/2022 TIME: 2:36:24 PM
FILE: ... \404.030.B5898B3186.SMU_PC.007.430107.dgn