



PLAN

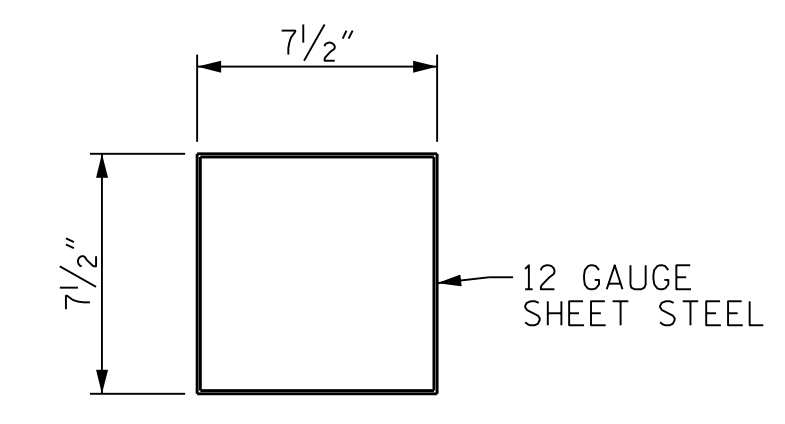


SECTION

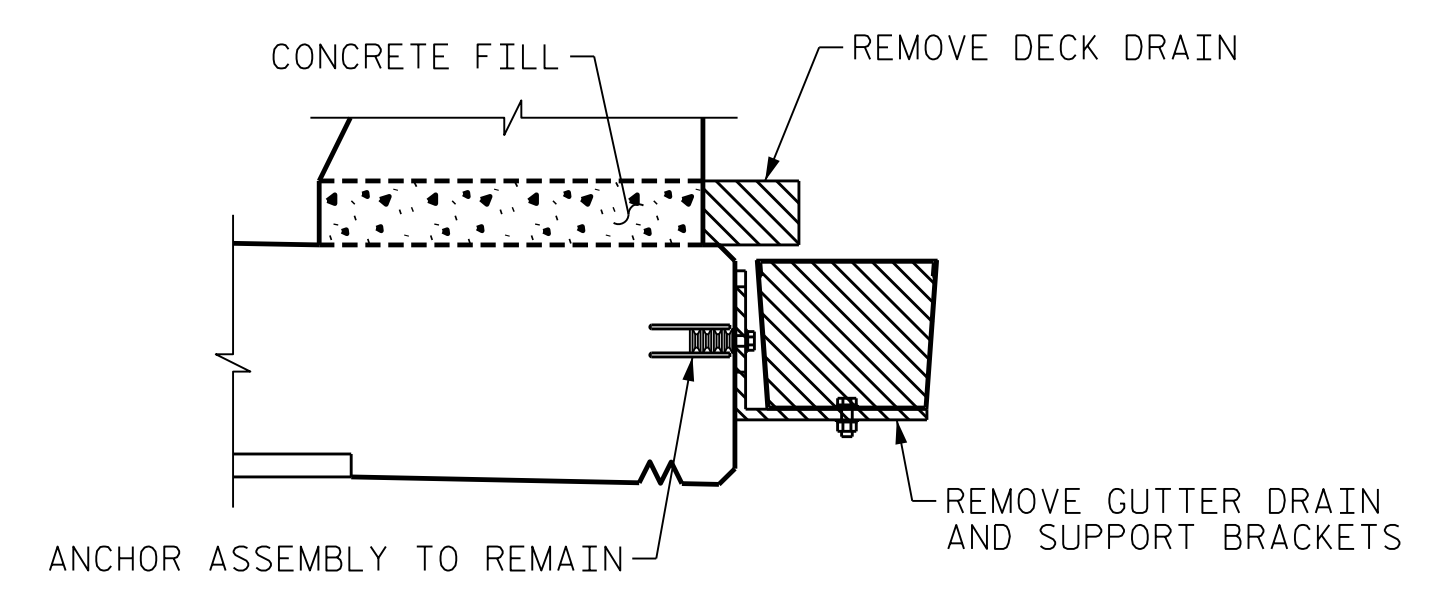


DRAINAGE SYSTEM REMOVAL DETAIL

**DRAINAGE SYSTEM REMOVAL NOTES**


REMOVE DRAINAGE SYSTEM AFTER COMPLETION OF STAGE 3 (AFTER WB TRAFFIC HAS BEEN SHIFTED TO THE WB BRIDGE).  
 REMOVE DECK DRAINS, GUTTER DRAIN, SUPPORT BRACKETS AND ASSOCIATED DRAINAGE SYSTEM HARDWARE. CONCRETE INSERTS FOR SUPPORT BRACKETS SHALL REMAIN.  
 FILL THE CONCRETE DRAIN WITH CLASS AA CONCRETE THROUGH THE FULL WIDTH OF THE BARRIER RAIL. THE RESULTING CONCRETE PLUG SHALL BE FLUSH WITH THE BOTH FACES OF THE BARRIER RAIL.

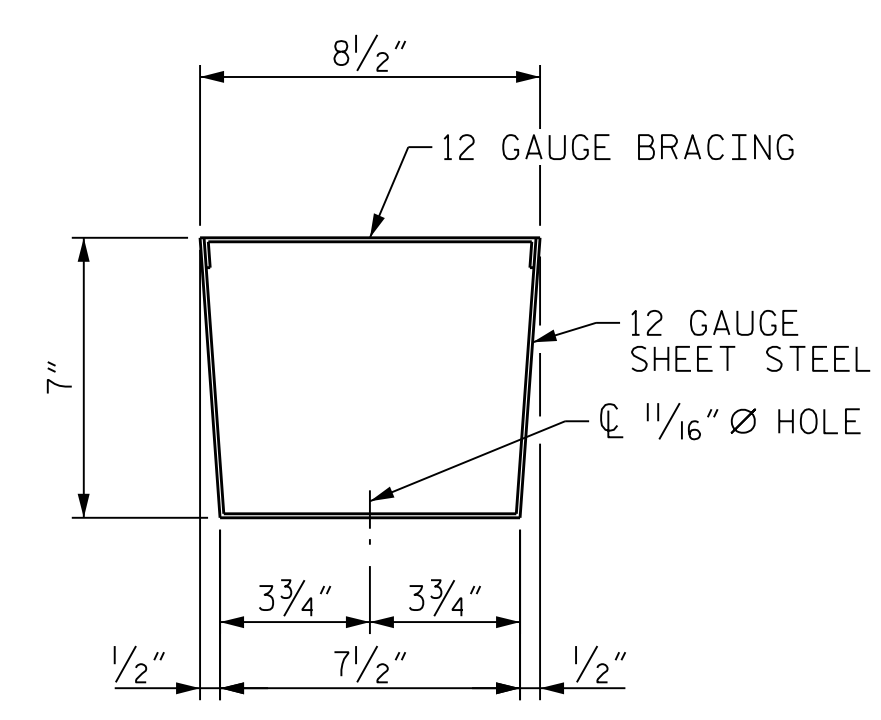

SECTION

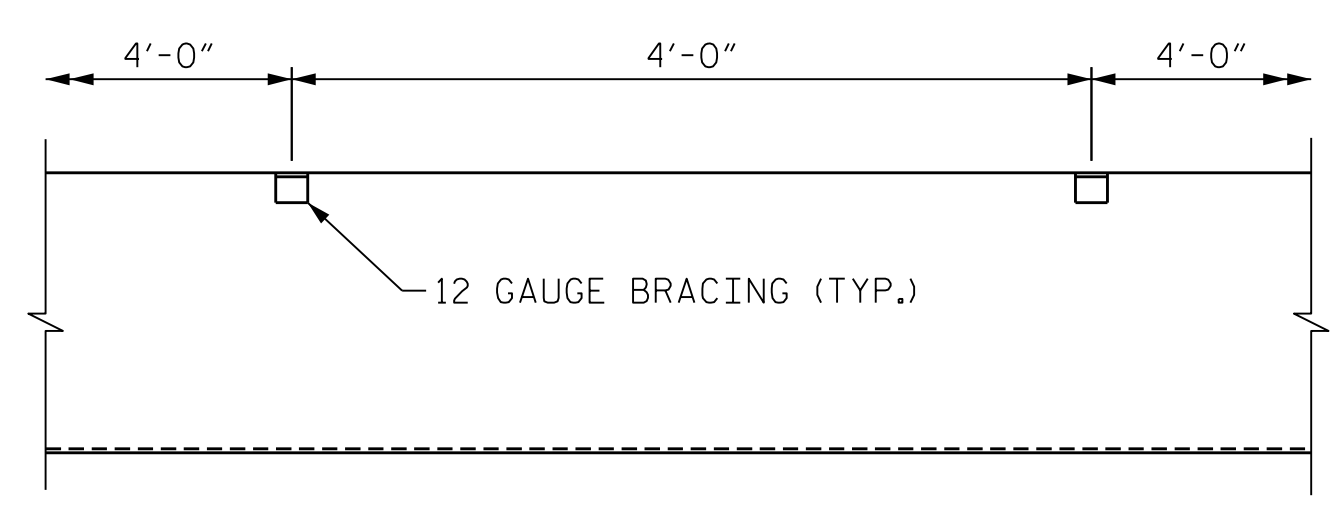


ELEVATION

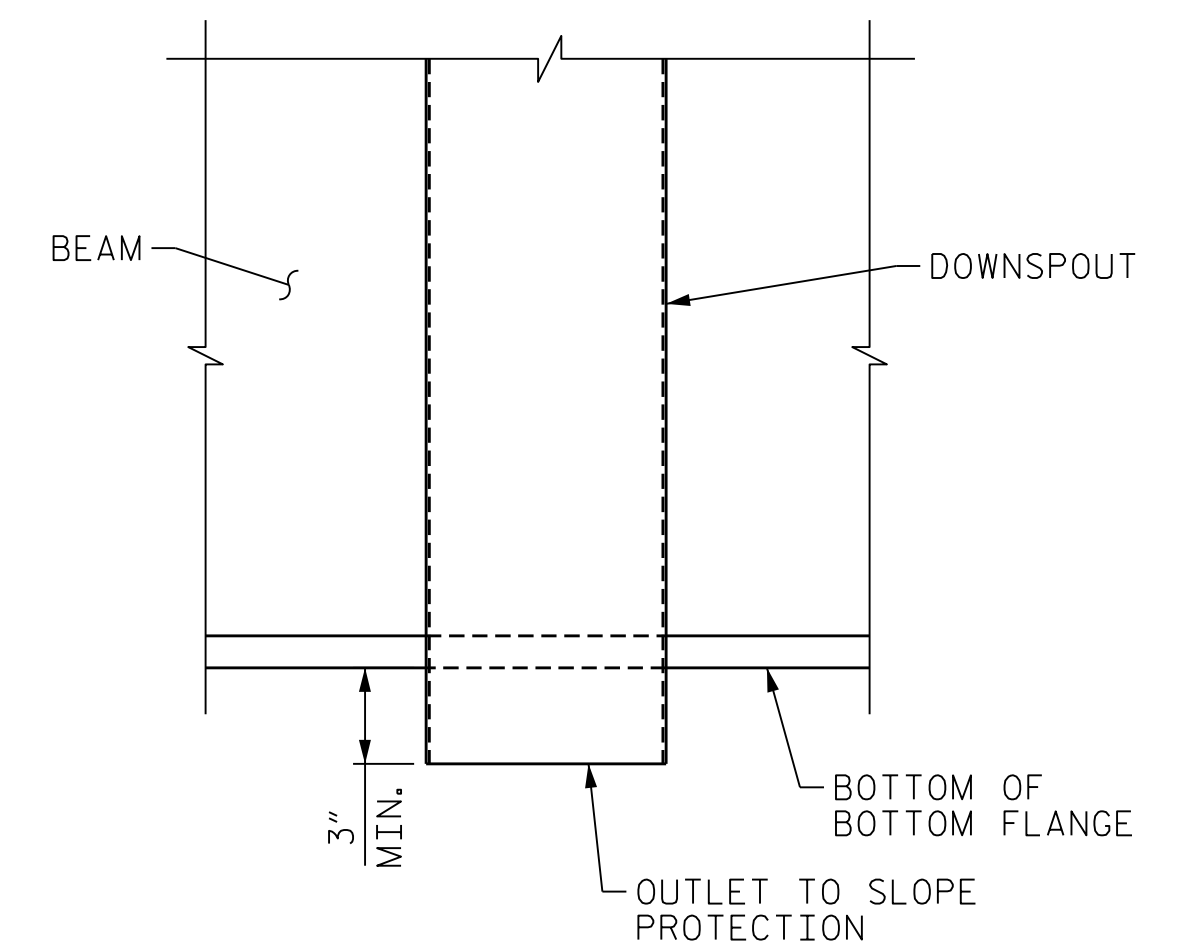


ELEVATION

DOWNSPOUT


GUTTER DRAIN

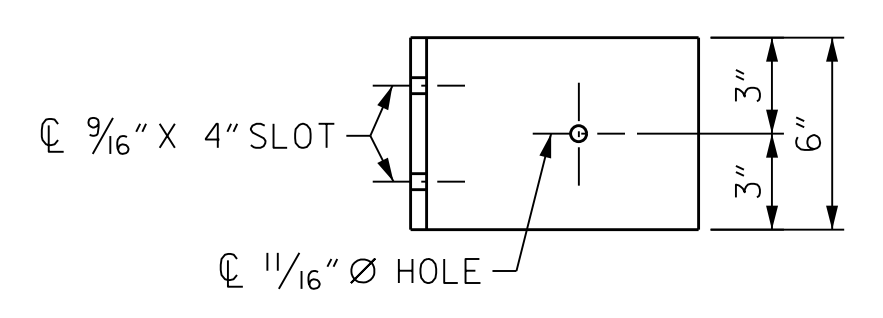

PLAN

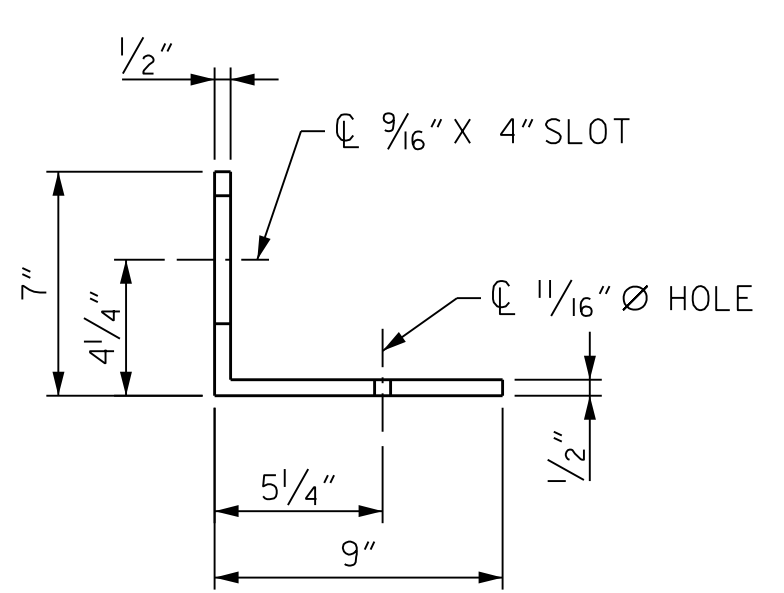


ELEVATION

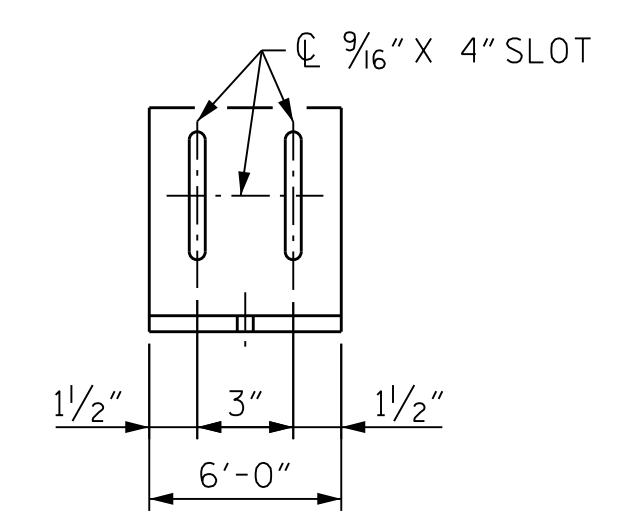


SIDE ELEVATION

SUPPORT BRACKET  
(28 REQUIRED)

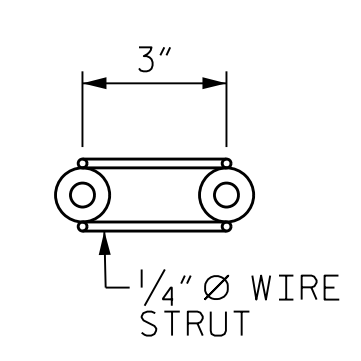


SIDE VIEW

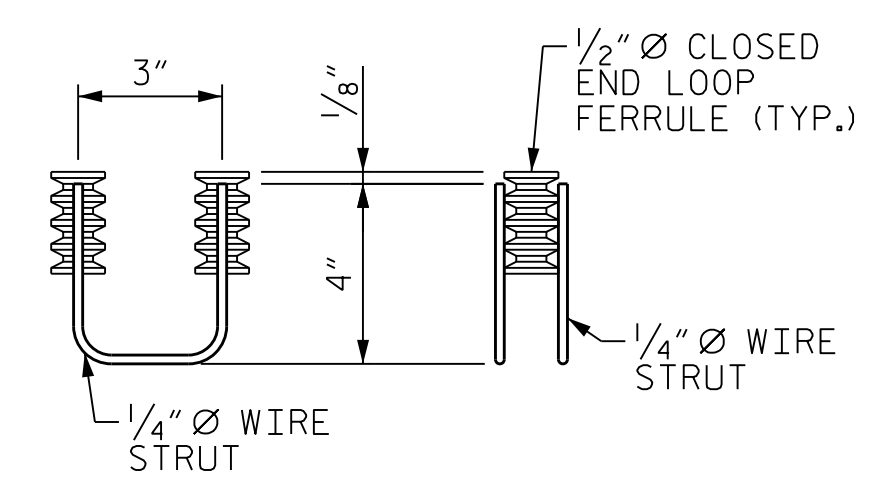

PLAN ELEVATION

ANCHOR ASSEMBLY  
(28 REQUIRED)

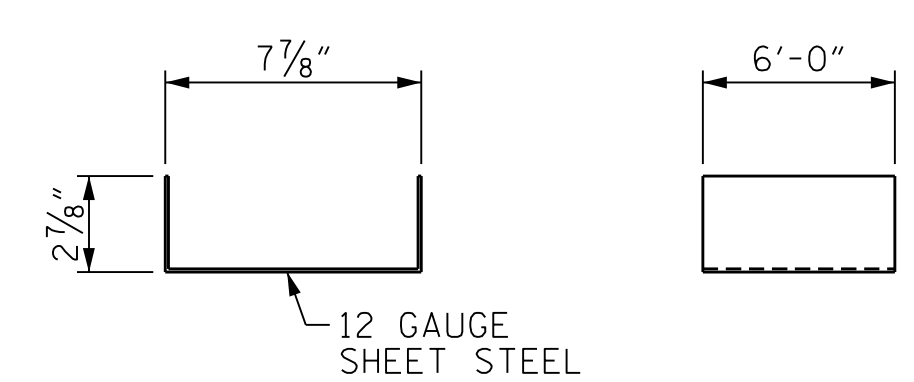


SECTION ELEVATION

DECK DRAIN

PROJECT NO. B-3186/B-5898  
HAYWOOD COUNTY  
 STATION: 68+65.75± -L-RT-

SHEET 2 OF 2

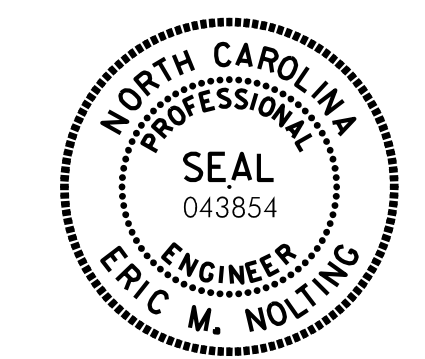


Eric Nolting 1/25/2022

STATE OF NORTH CAROLINA  
 DEPARTMENT OF TRANSPORTATION  
 RALEIGH

**SUPERSTRUCTURE  
 TEMPORARY DRAINAGE  
 SYSTEM DETAILS**

REVISIONS						SHEET NO. S03R-29
NO.	BY:	DATE:	NO.	BY:	DATE:	
1	--	--	3	--	--	TOTAL SHEETS 61
2	--	--	4	--	--	

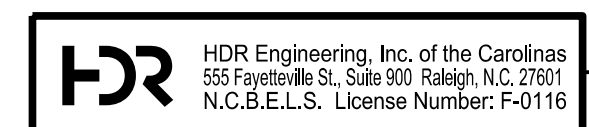

DOCUMENT NOT CONSIDERED FINAL  
 UNLESS ALL SIGNATURES COMPLETED

PLOT DRIVER: NCDOT\_STRUCTURES\_DEFAULT\_PLOTTER.plt  
 PENTABLE: NCDOT\_STRUCTURES\_DEFAULT\_PEN.tbl  
 USER: PPETERSO  
 DATE: 1/24/2022  
 TIME: 2:39:35 PM  
 FILE: ... \404.140.B5898B3186.SMU.LT.029.430107.dgn

DES BY: <u>E. NOLTING</u>	DATE: <u>07/21</u>	DWG BY: <u>B. PETERSON</u>	DATE: <u>07/21</u>
DES CHK: <u>F. CORDOVA</u>	DATE: <u>07/21</u>	CHK BY: <u>F. CORDOVA</u>	DATE: <u>07/21</u>