



PLAN OF WALL 2

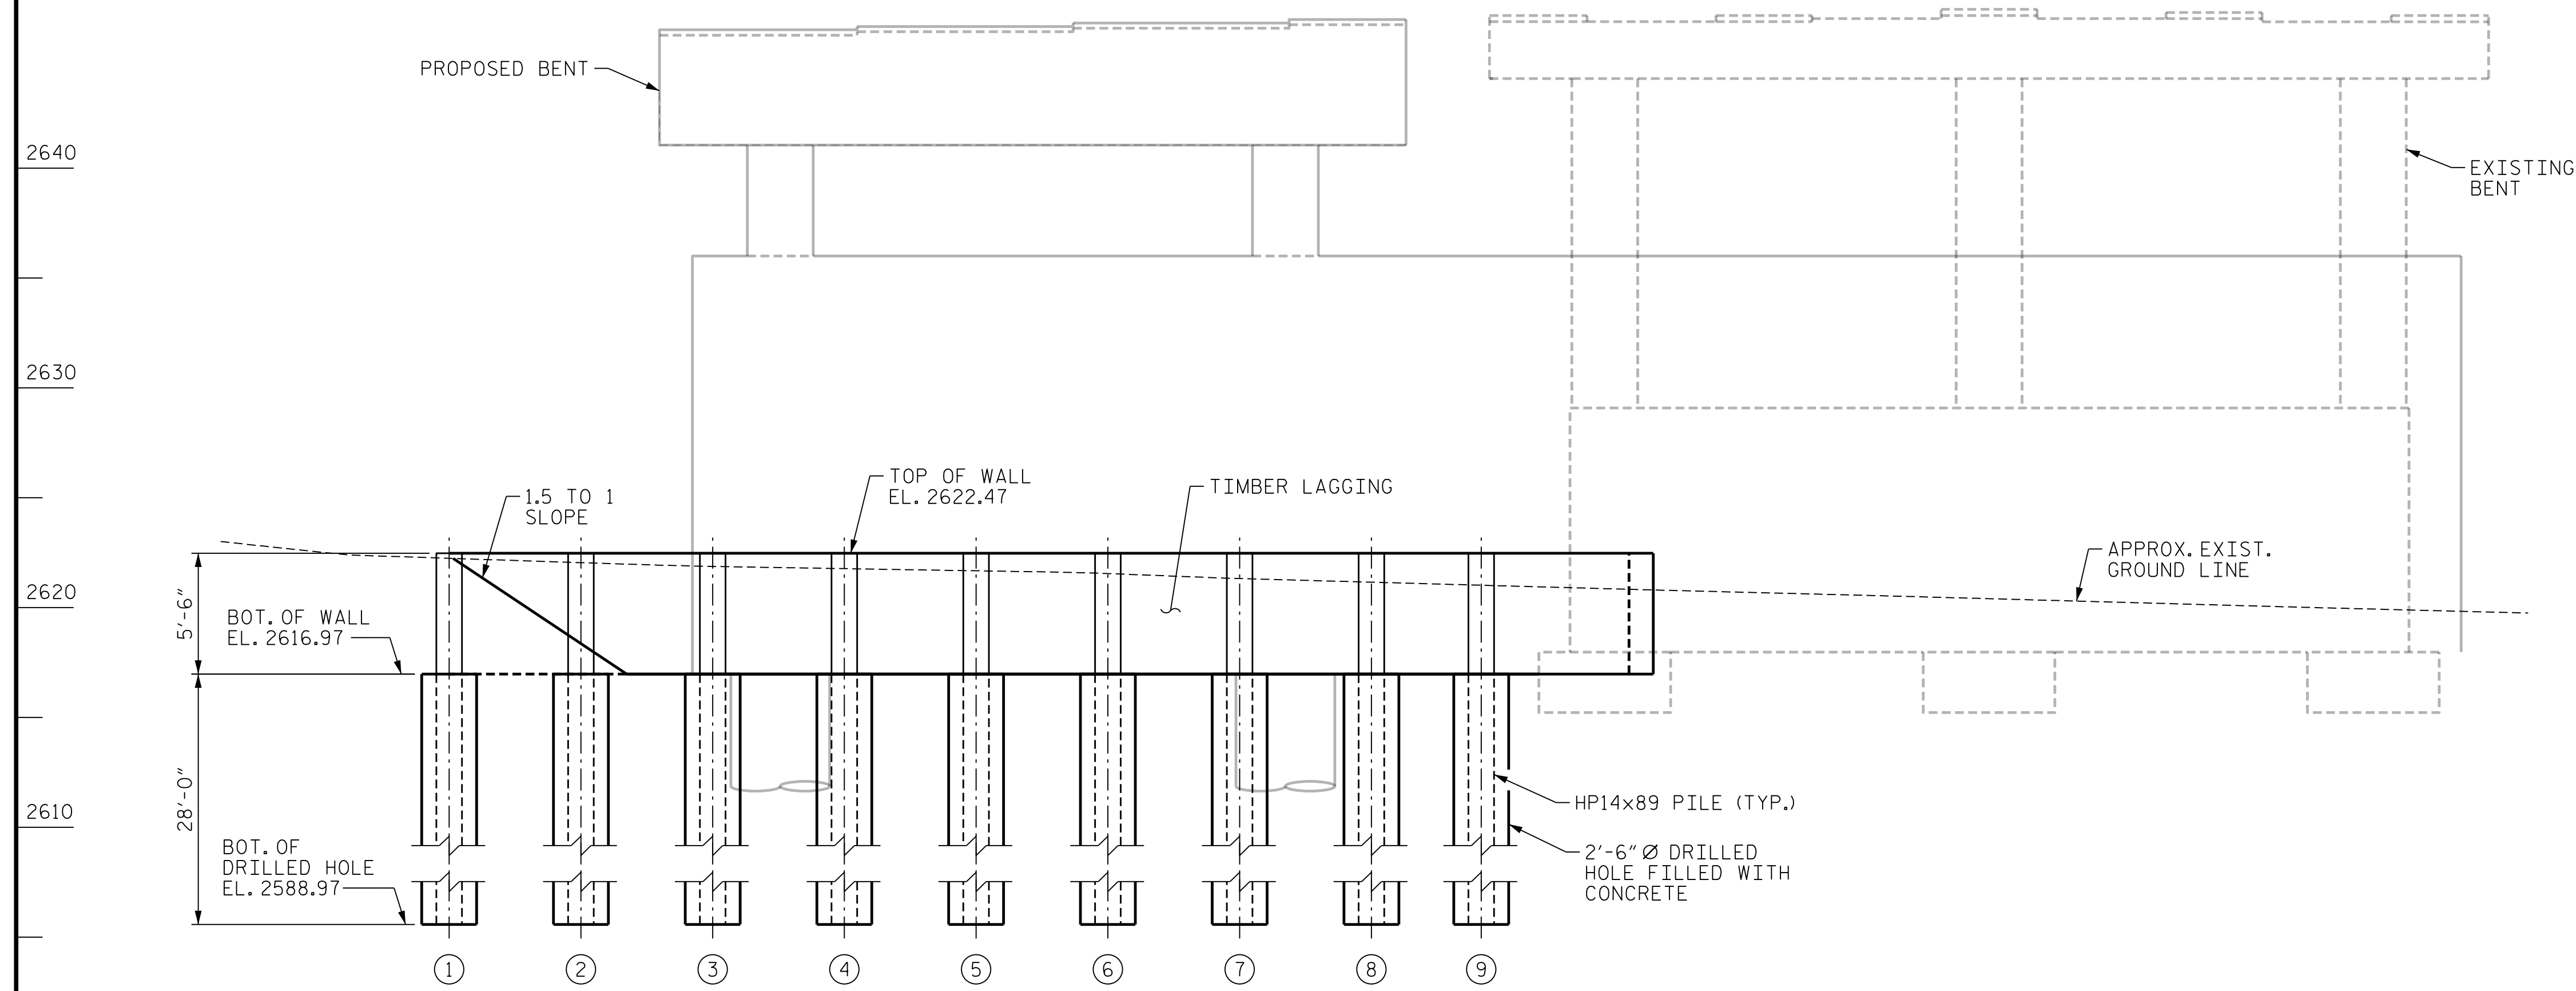


ELEVATION OF WALL 2

NOTES
 GRADE DATA, ELEVATIONS, DIMENSIONS, AND STATIONS WERE DETERMINED USING THE BEST INFORMATION AVAILABLE AND ARE PROVIDED FOR INFORMATION ONLY. THE CONTRACTOR SHALL SURVEY THE EXISTING STRUCTURE AND NOTIFY THE ENGINEER IN WRITING OF ANY DISCREPANCIES PRIOR TO ORDERING MATERIALS.
 SEE "SOIL NAIL WALL DETAILS" SHEET 1 OF 2 FOR SECTION B-B.
 SEE "SOLDIER PILE WALL DETAILS" SHEET 2 OF 2 FOR ADDITIONAL DETAILS AND NOTES.

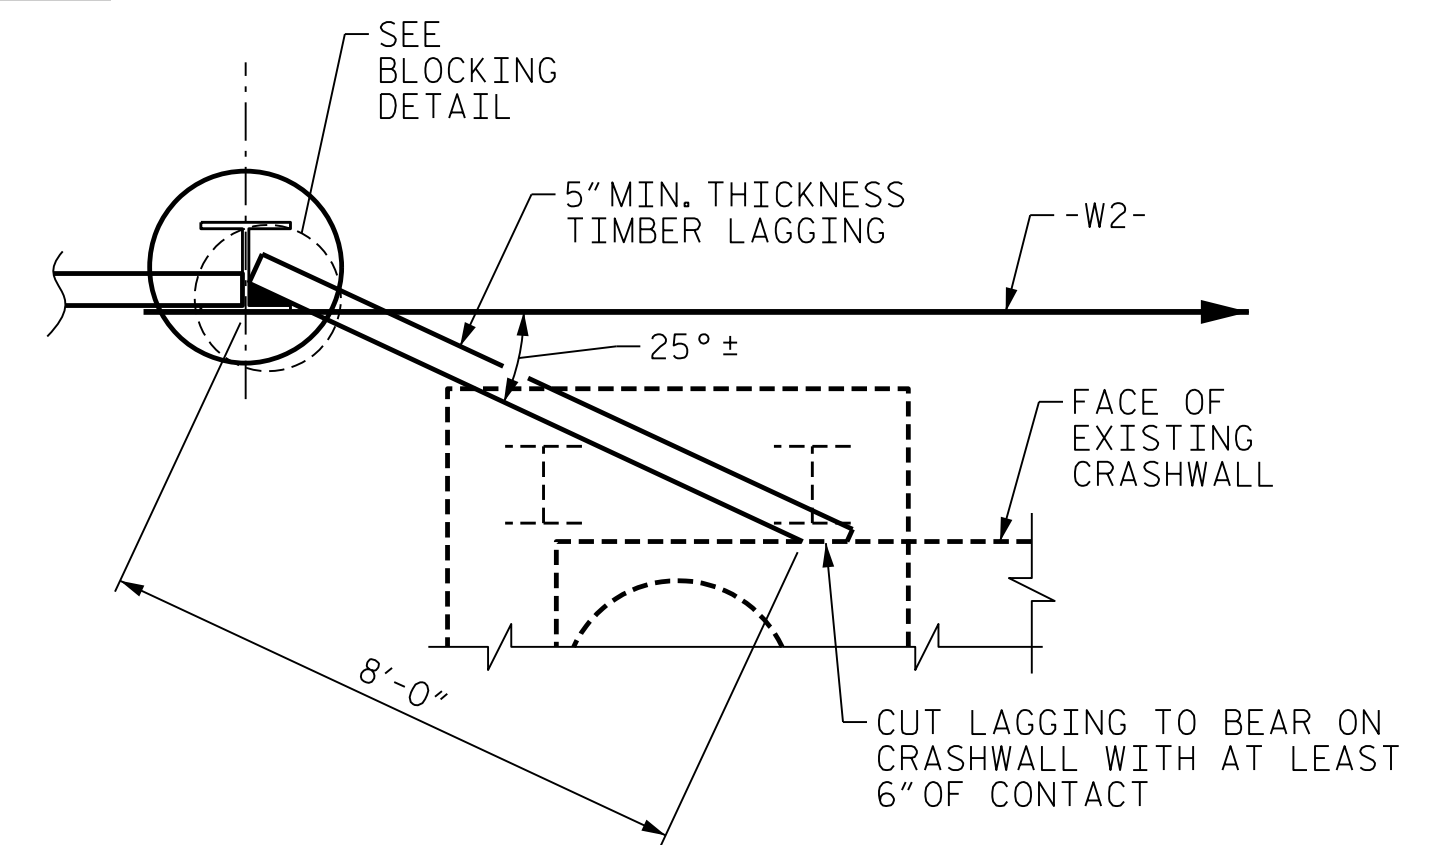


DETAIL "A"

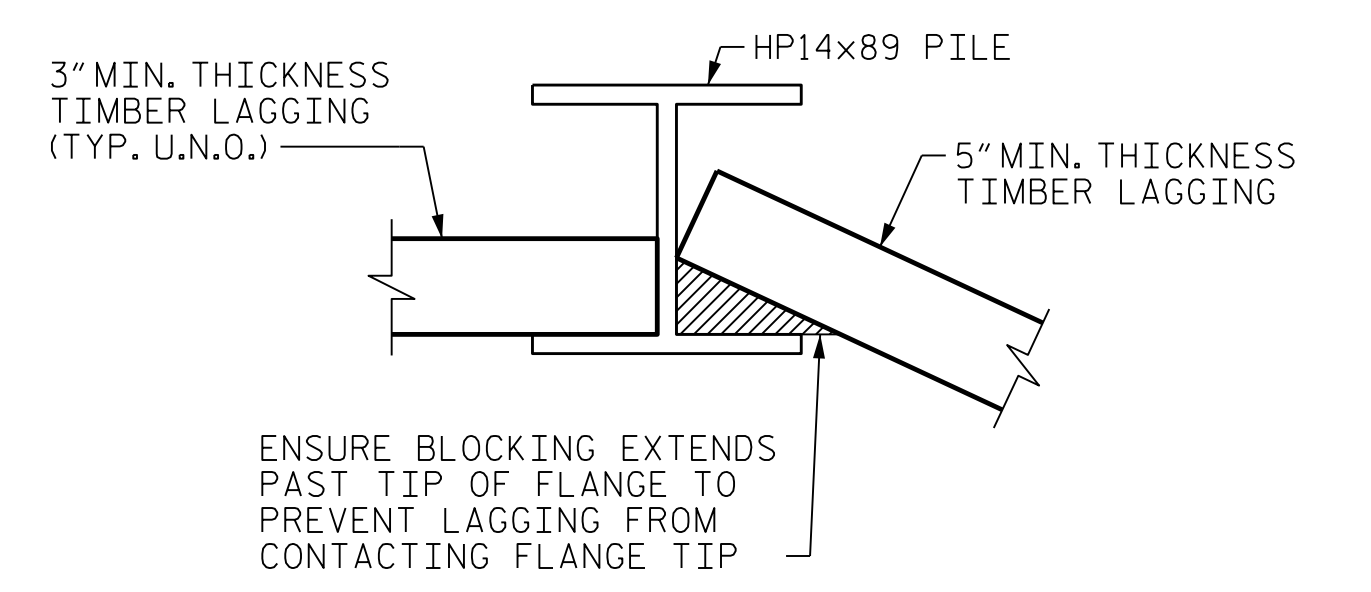

BLOCKING DETAIL

PROJECT NO. B-3186/B-5898
HAYWOOD COUNTY
 STATION: 68+65.75 ± -L-RT-

SHEET 1 OF 2

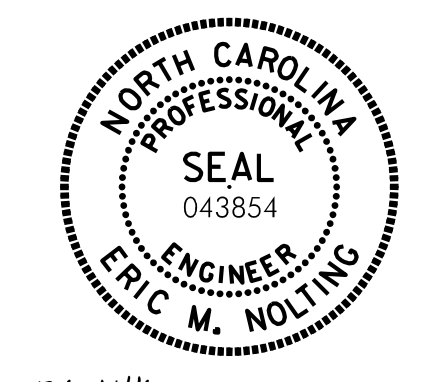

Eric Nolting 1/25/2022


STATE OF NORTH CAROLINA
 DEPARTMENT OF TRANSPORTATION
 RALEIGH

**TEMPORARY SHORING
 SOLDIER PILE
 WALL DETAILS**

REVISIONS						SHEET NO. S03R-60 TOTAL SHEETS 61
NO.	BY:	DATE:	NO.	BY:	DATE:	
1	--	--	3	--	--	
2	--	--	4	--	--	

PLOT DRIVER: NCDOT_STRUCTURE_DEFAULT_PLOTTER.plt PENTABLE: NCDOT_STRUCTURE_DEFAULT_PEN.tbl
 USER: PPETERSO DATE: 1/24/2022 TIME: 2:48:30 PM
 FILE: ... \404.295.B5898B3186.SMU.RW.060.430107.dgn

DES BY: E. NOLTING DATE: 09/21 DWG BY: B. PETERSON DATE: 09/21
 DES CHK: F. CORDOVA DATE: 09/21 CHK BY: F. CORDOVA DATE: 09/21

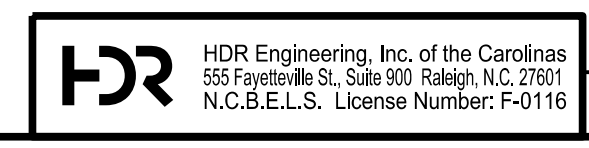

DOCUMENT NOT CONSIDERED FINAL
 UNLESS ALL SIGNATURES COMPLETED