


Kenneth R. Bussey, Jr. 3/31/2022
 SIGNATURE DATE


**DOCUMENT NOT CONSIDERED FINAL
 UNLESS ALL SIGNATURES COMPLETED**

HDR HDR Engineering, Inc. of the Carolinas
 555 Fayetteville St. Suite 900 Raleigh, N.C. 27601
 N.C.B.E.L.S. License Number: F-01116

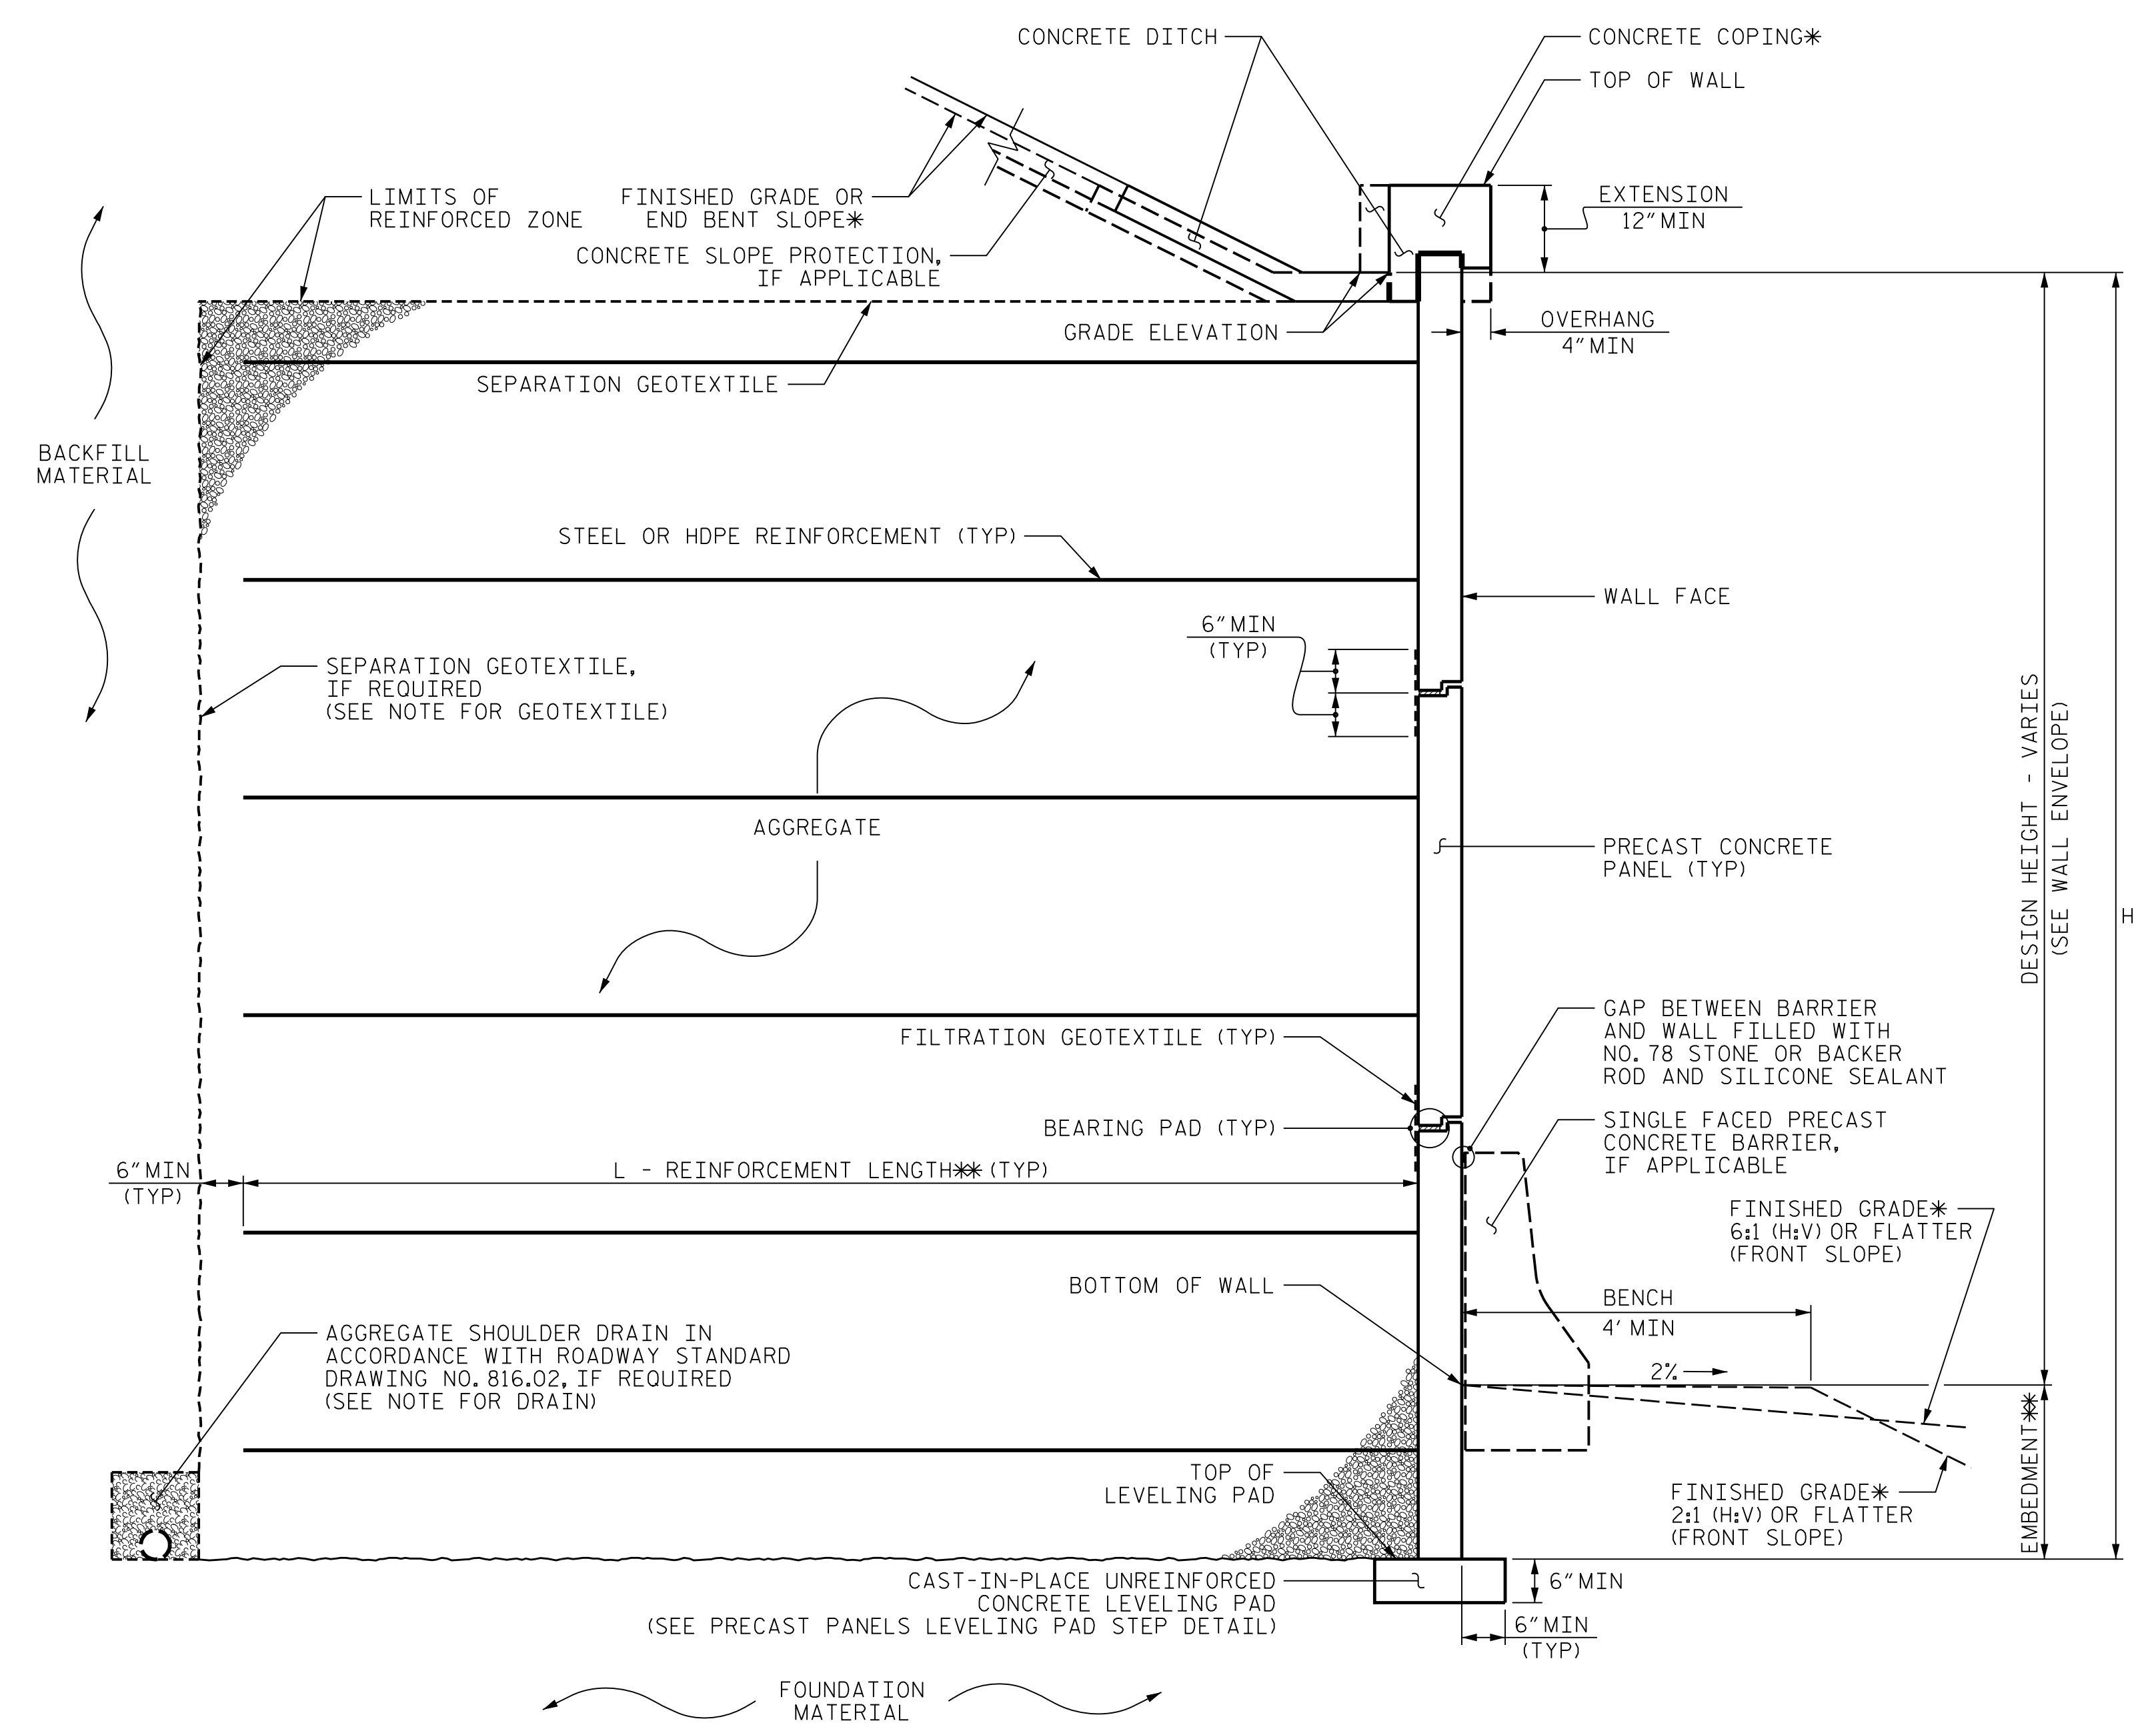

MSE WALL (RETAINING WALL NO. 1) WITH PRECAST PANELS - TYPICAL SECTION

*SEE COPING DETAILS AND PLANS FOR FINISHED GRADE OR END BENT SLOPE DETAILS.
 **SEE MSE RETAINING WALLS PROVISION AND IF APPLICABLE, MSE WALL NOTES FOR EMBEDMENT AND REINFORCEMENT LENGTH REQUIREMENTS.

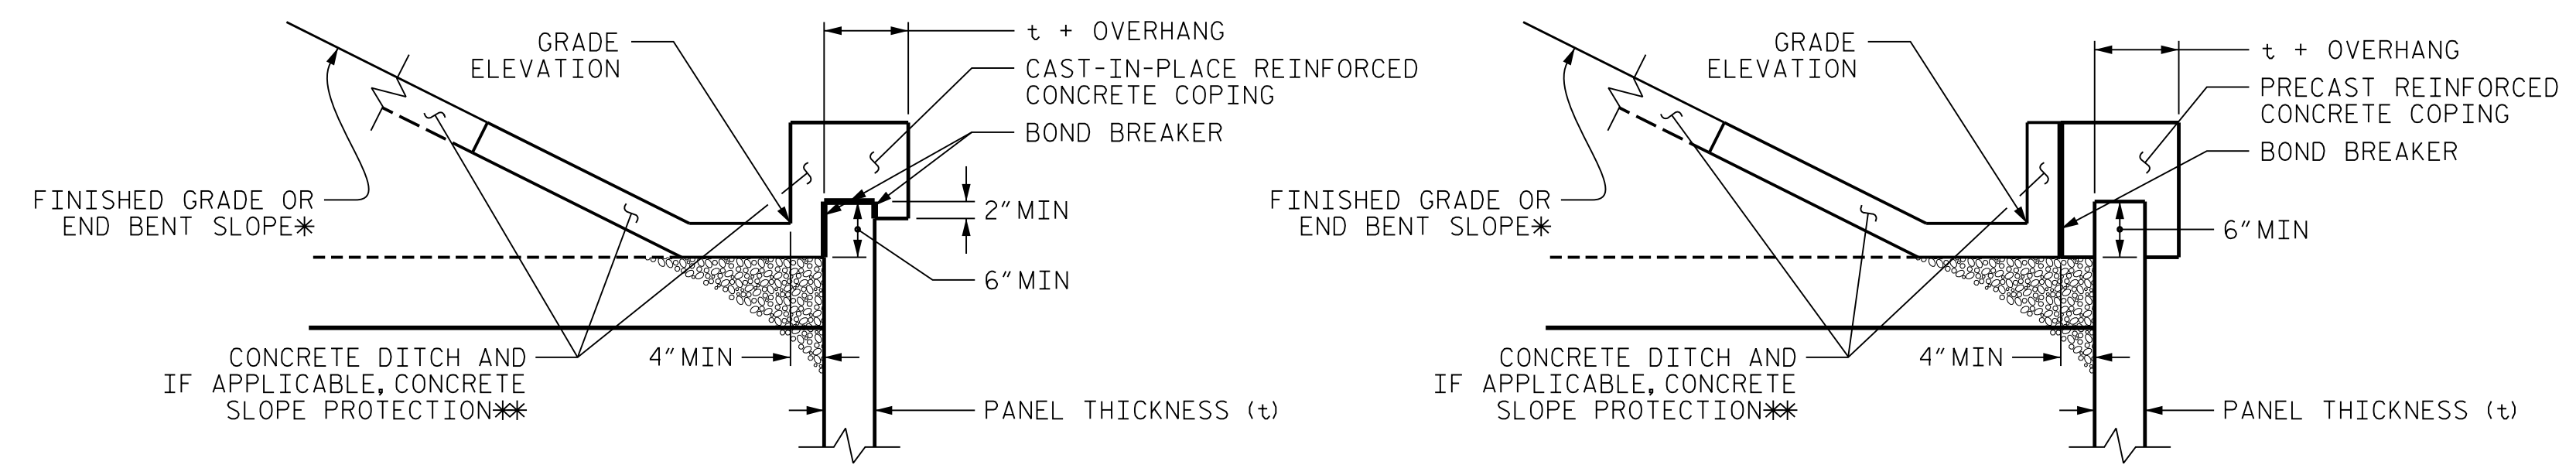

COPING DETAILS

*SEE PLANS FOR FINISHED GRADE OR END BENT SLOPE DETAILS.
 **SEE CONCRETE DITCH BEHIND WALL DETAILS.

REVISIONS

PLOT DRIVER: NCDOT_color_eng_50.plt
 USER: PPETERSON
 FILE: \PENTABLE; NCDOT_color_eng_50.plt
 DATE: 3/31/2022
 TIME: 12:13:27 PM