
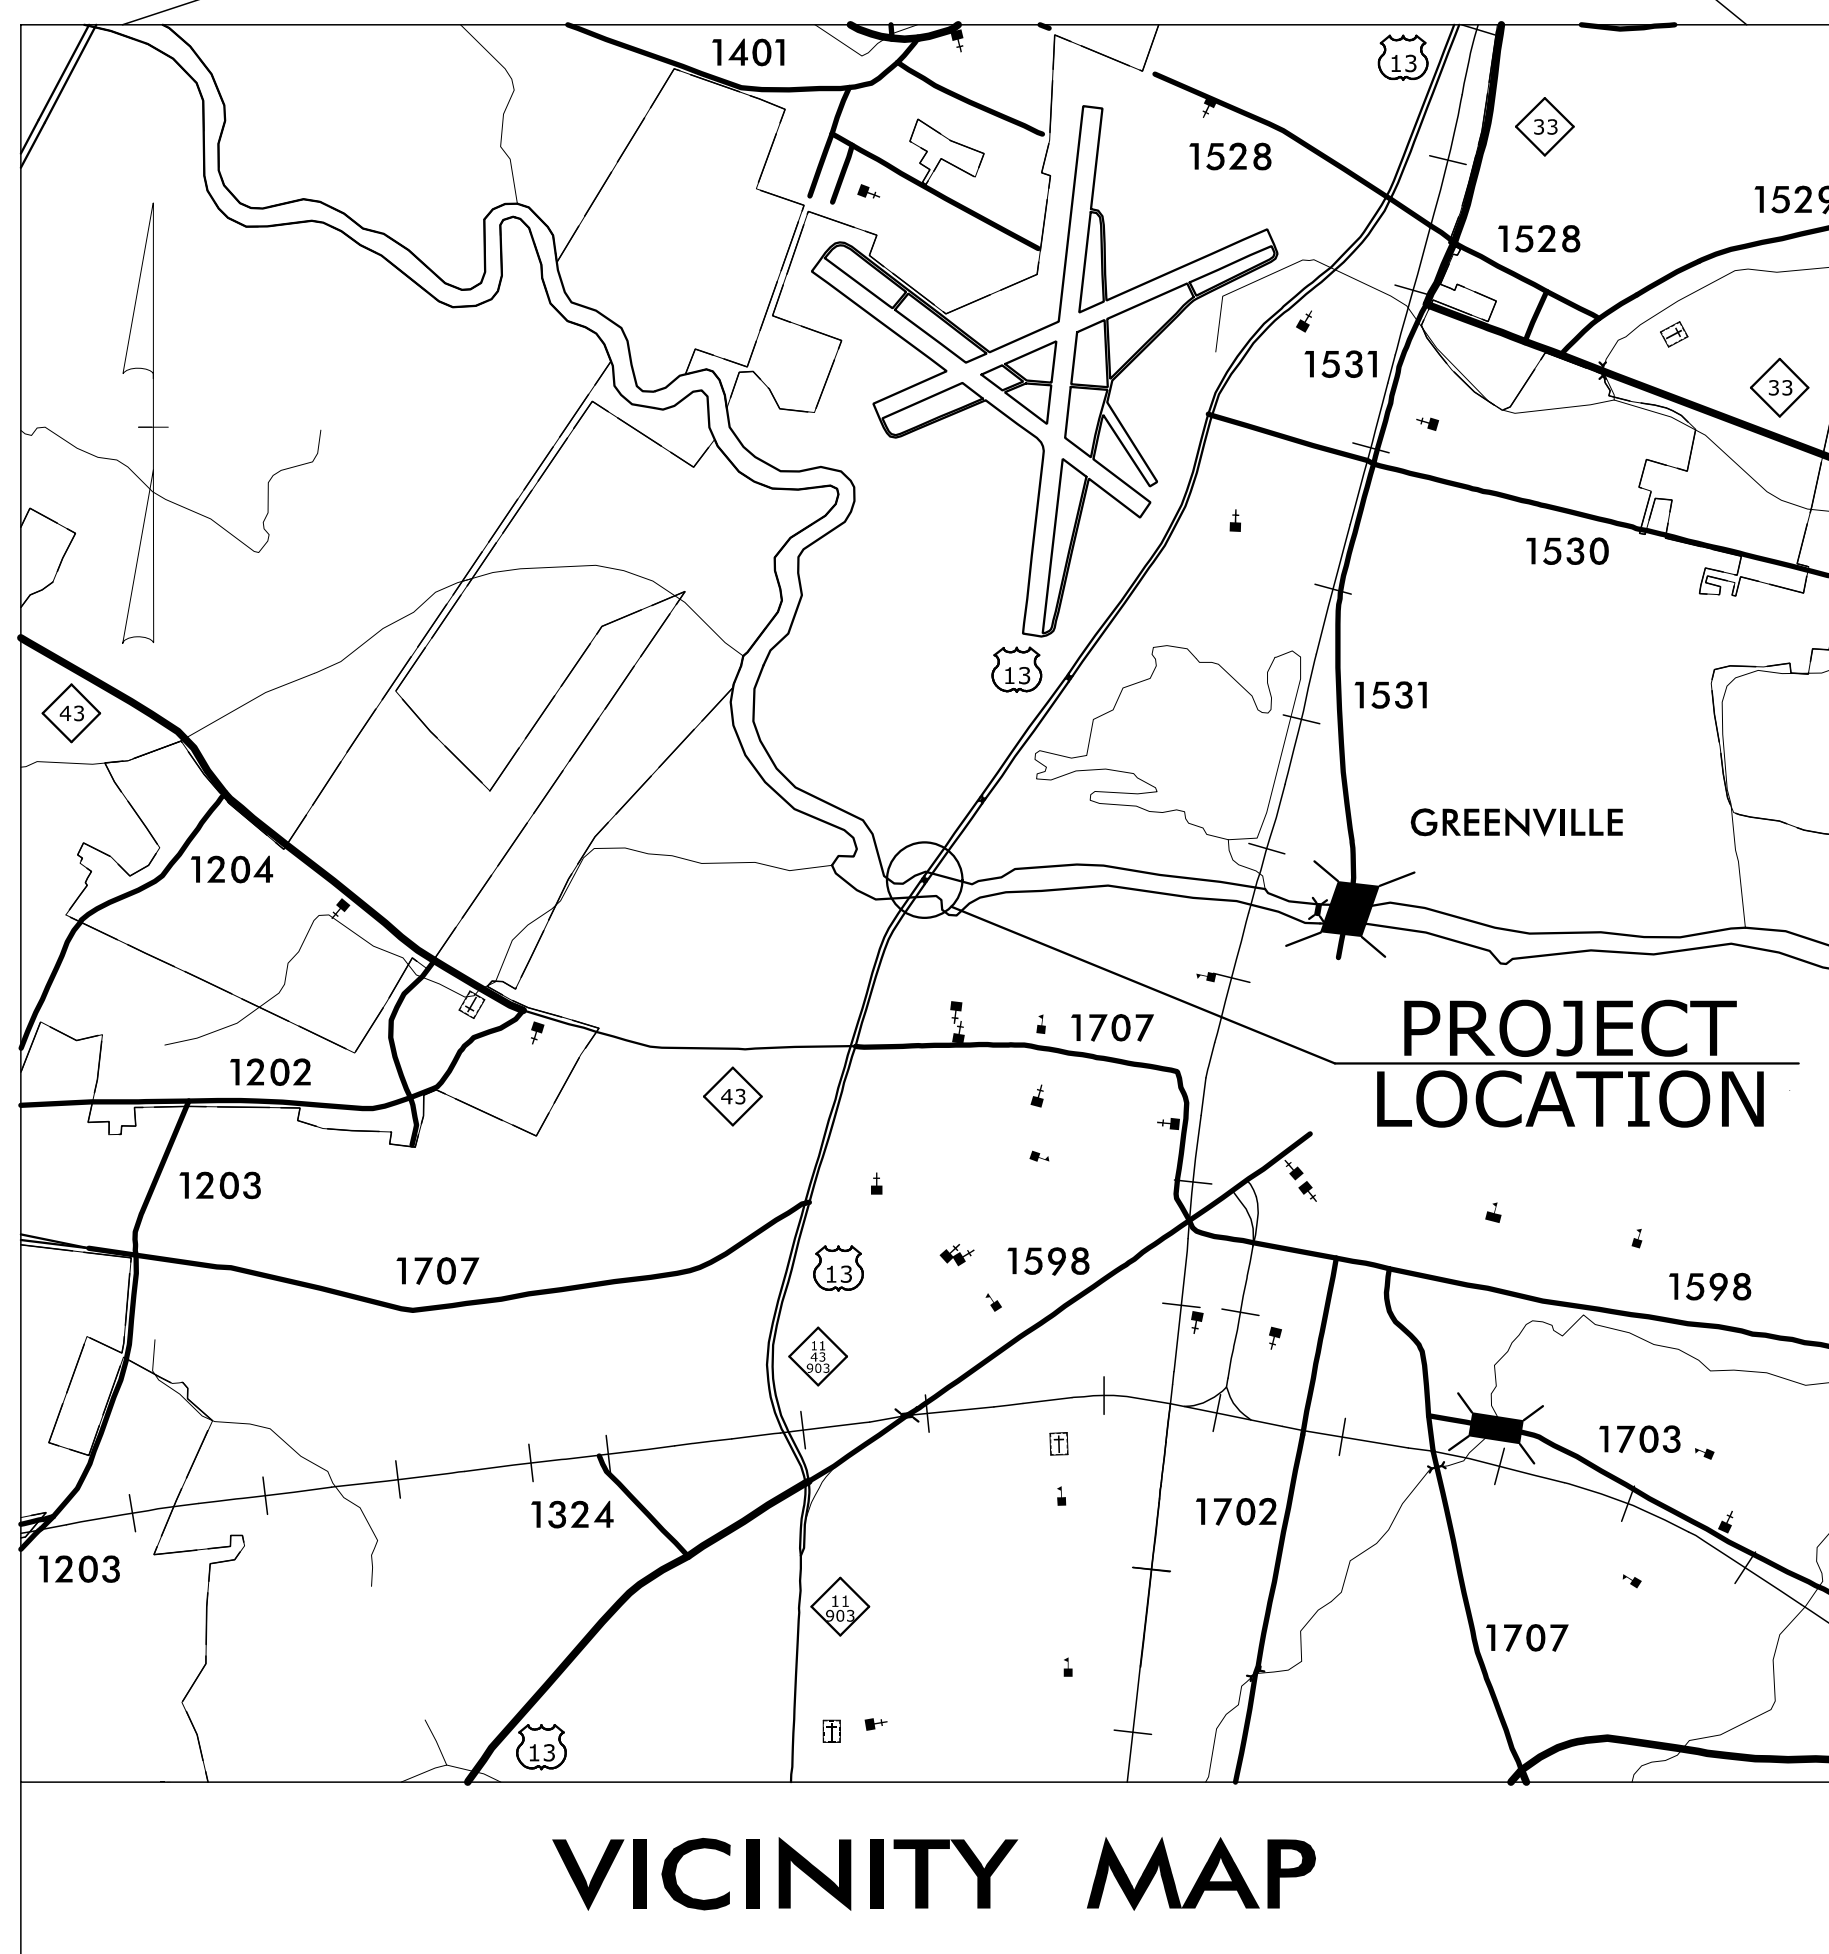


STATE OF NORTH CAROLINA
DIVISION OF HIGHWAYS

TRANSPORTATION MANAGEMENT PLAN


**PITT COUNTY
BRIDGE #730038**

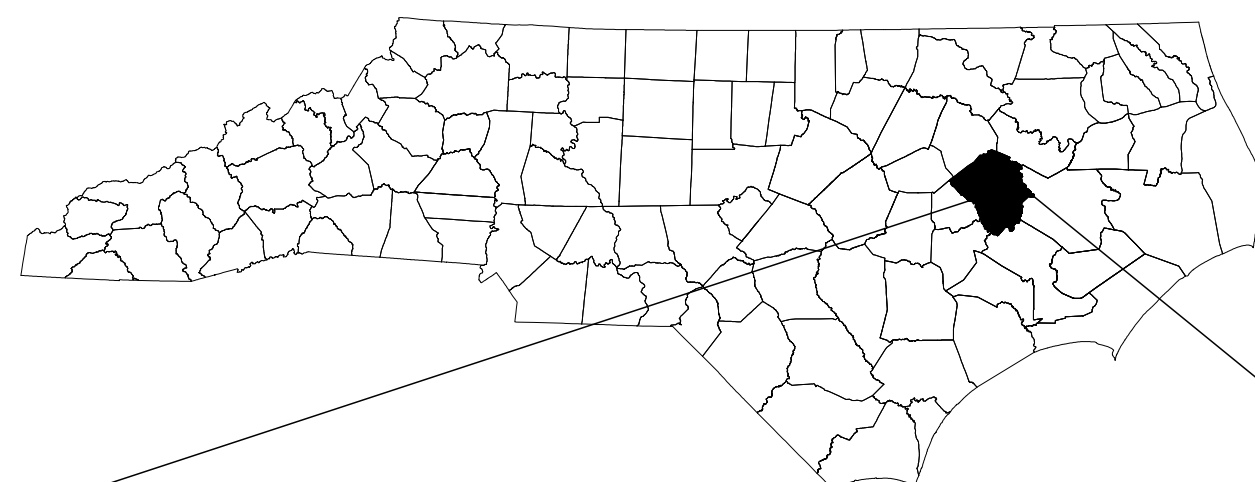

NCDOT CONTACT INFORMATION:
Phone: 919 707 6442 Fax: 919 250 4082
DAVID STUTTS
Project Engineer




PLAN PREPARED FOR N.C.D.O.T. BY:

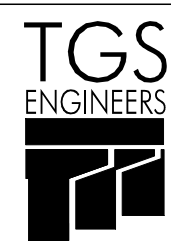

TGS ENGINEERS
706 HILLSBOROUGH ST. SUITE 200
RALEIGH, NC 27603
PH (919) 773-8887
CORP. LICENSE NO.: C-0275

TOMMY REGISTER, PE PROJECT ENGINEER
DESIGN ENGINEER

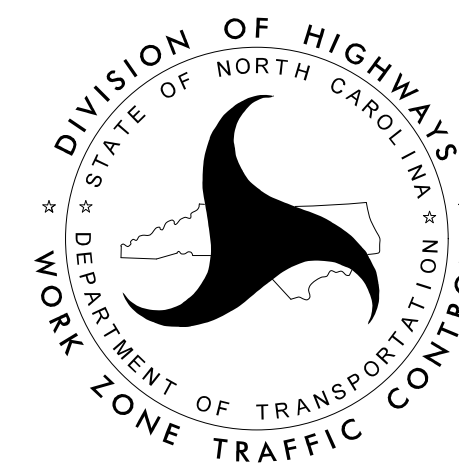

INDEX OF SHEETS


SHEET NO.	TITLE
TMP-1	TITLE SHEET, VICINITY MAP, AND INDEX OF SHEETS
TMP-1A	LIST OF APPLICABLE ROADWAY STANDARD DRAWINGS, LEGEND, AND TEMPORARY PAVEMENT MARKING SCHEDULE
TMP-1B	TRANSPORTATION OPERATIONS PLAN: (GENERAL NOTES, LOCAL NOTES, & MANAGEMENT STRATEGIES)
TMP-1C	TRANSPORTATION OPERATIONS PLAN: (PHASING)
TMP-2-5	PHASE I DETAILS
TMP-6-9	PHASE II DETAILS
TMP-10-13	PHASE III DETAILS
TMP-SUP1	US 13 ALTERNATE DETOUR
TMP-SUP2	SIGN DESIGN
TMP-SUP3	SIGN DESIGN

SHEET NO.
TMP-1

PROJECT: B-4786

**DOCUMENT NOT CONSIDERED FINAL
UNLESS ALL SIGNATURES COMPLETED**

APPROVED: _____
DATE: 5/18/2022 | 12:01 PM

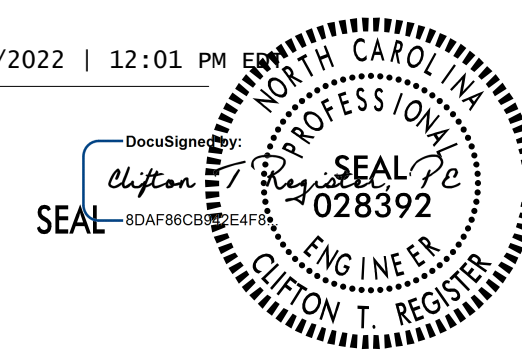

5/18/2022
X:\NCDOT\B-4786\TrafficControl\TCP\B-4786_TC_TMP_01(TSH).dgn
User: tregister