


NOTES


WHEN PREPARING THE SURFACE FOR LMC OVERLAY ADJACENT TO THE PREVIOUSLY PLACED LMC STAGE, THE PREVIOUSLY PLACED LMC SHALL BE SAW-CUT TO THE FULL DEPTH OF THE LMC AT THE CENTERLINE OF THE BRIDGE AND ALL LMC IN THE 4" OVERLAP SHALL BE REMOVED WITH HAND TOOLS PRIOR TO PLACEMENT OF LMC IN THE SECOND STAGE

SEE TRANSPORTATION MANAGEMENT PLANS FOR LANE WIDTHS, SEQUENCING AND OTHER TRAFFIC CONTROL MEASURES FOR STAGING OF OVERLAY SURFACE PREPARATION AND LMC OVERLAY PLACEMENT.


SEE SHEET S1-30 FOR DECK DRAIN EXTENSION DETAILS.

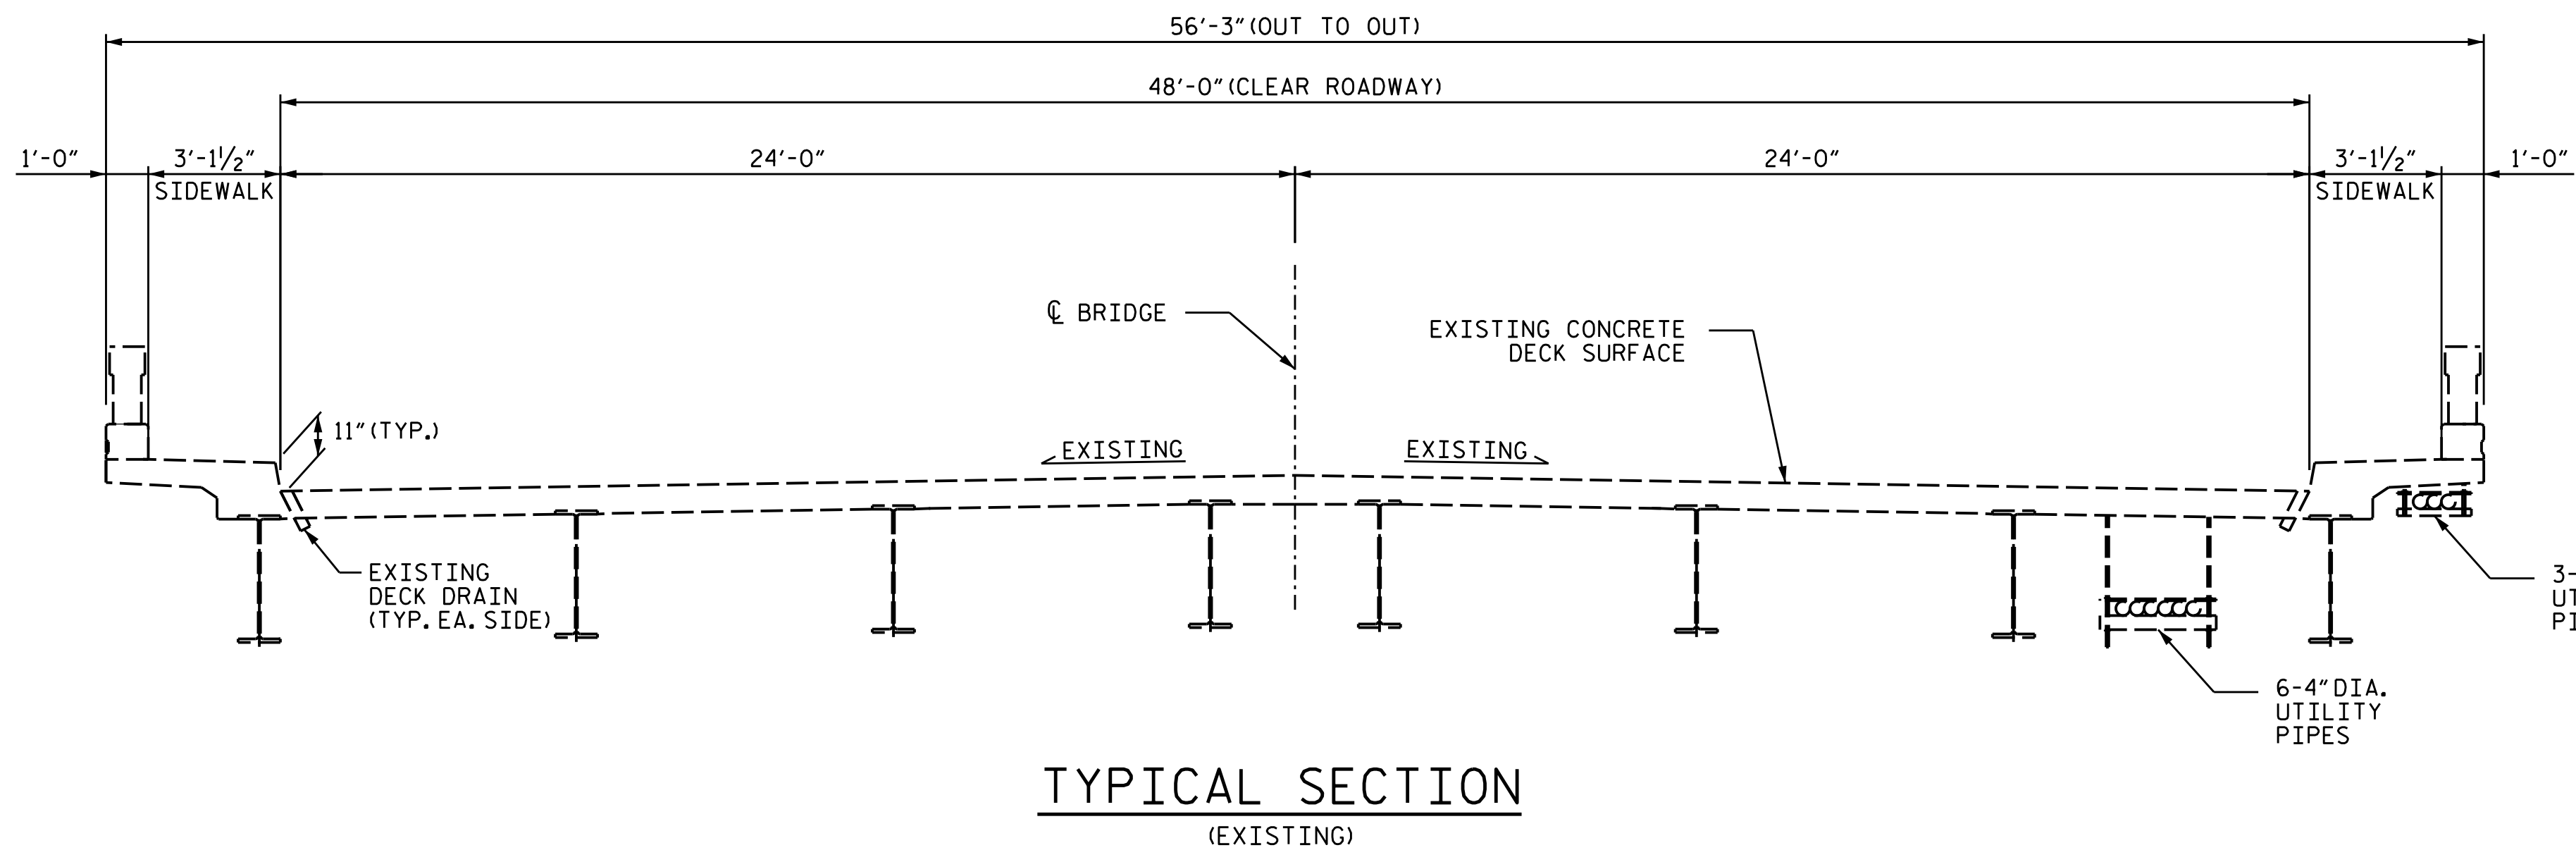


TYPICAL SECTION
(EXISTING)

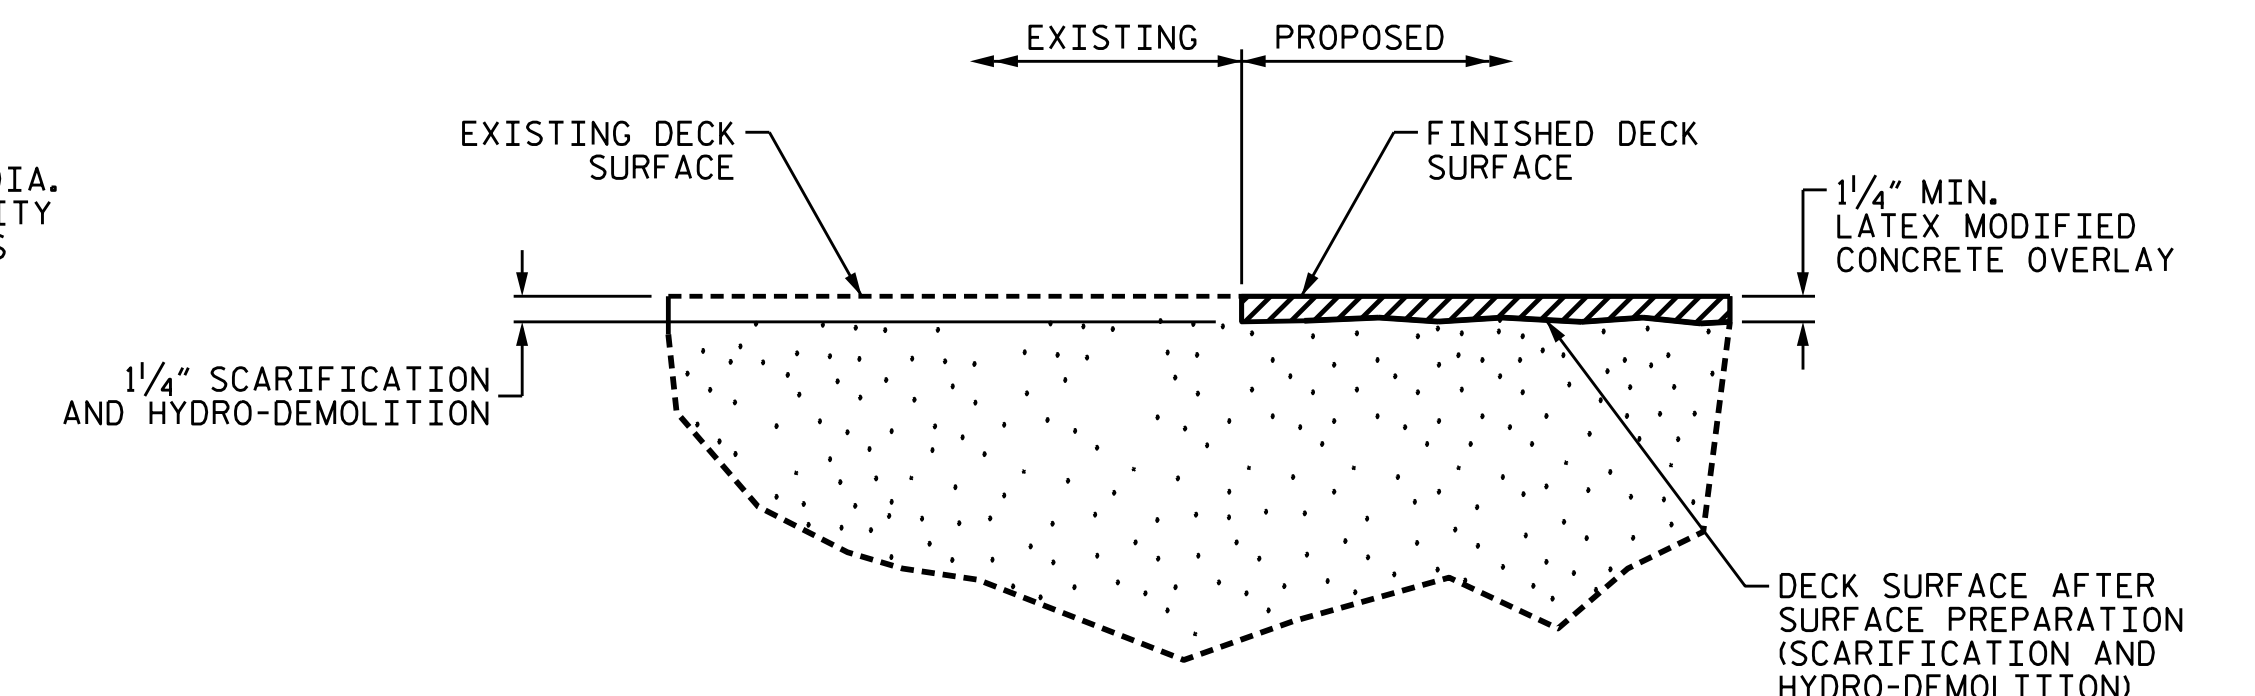


DETAIL FOR LATEX MODIFIED CONCRETE OVERLAY
(FINISHED SURFACE OF THE LATEX MODIFIED CONCRETE OVERLAY IS APPROX.)

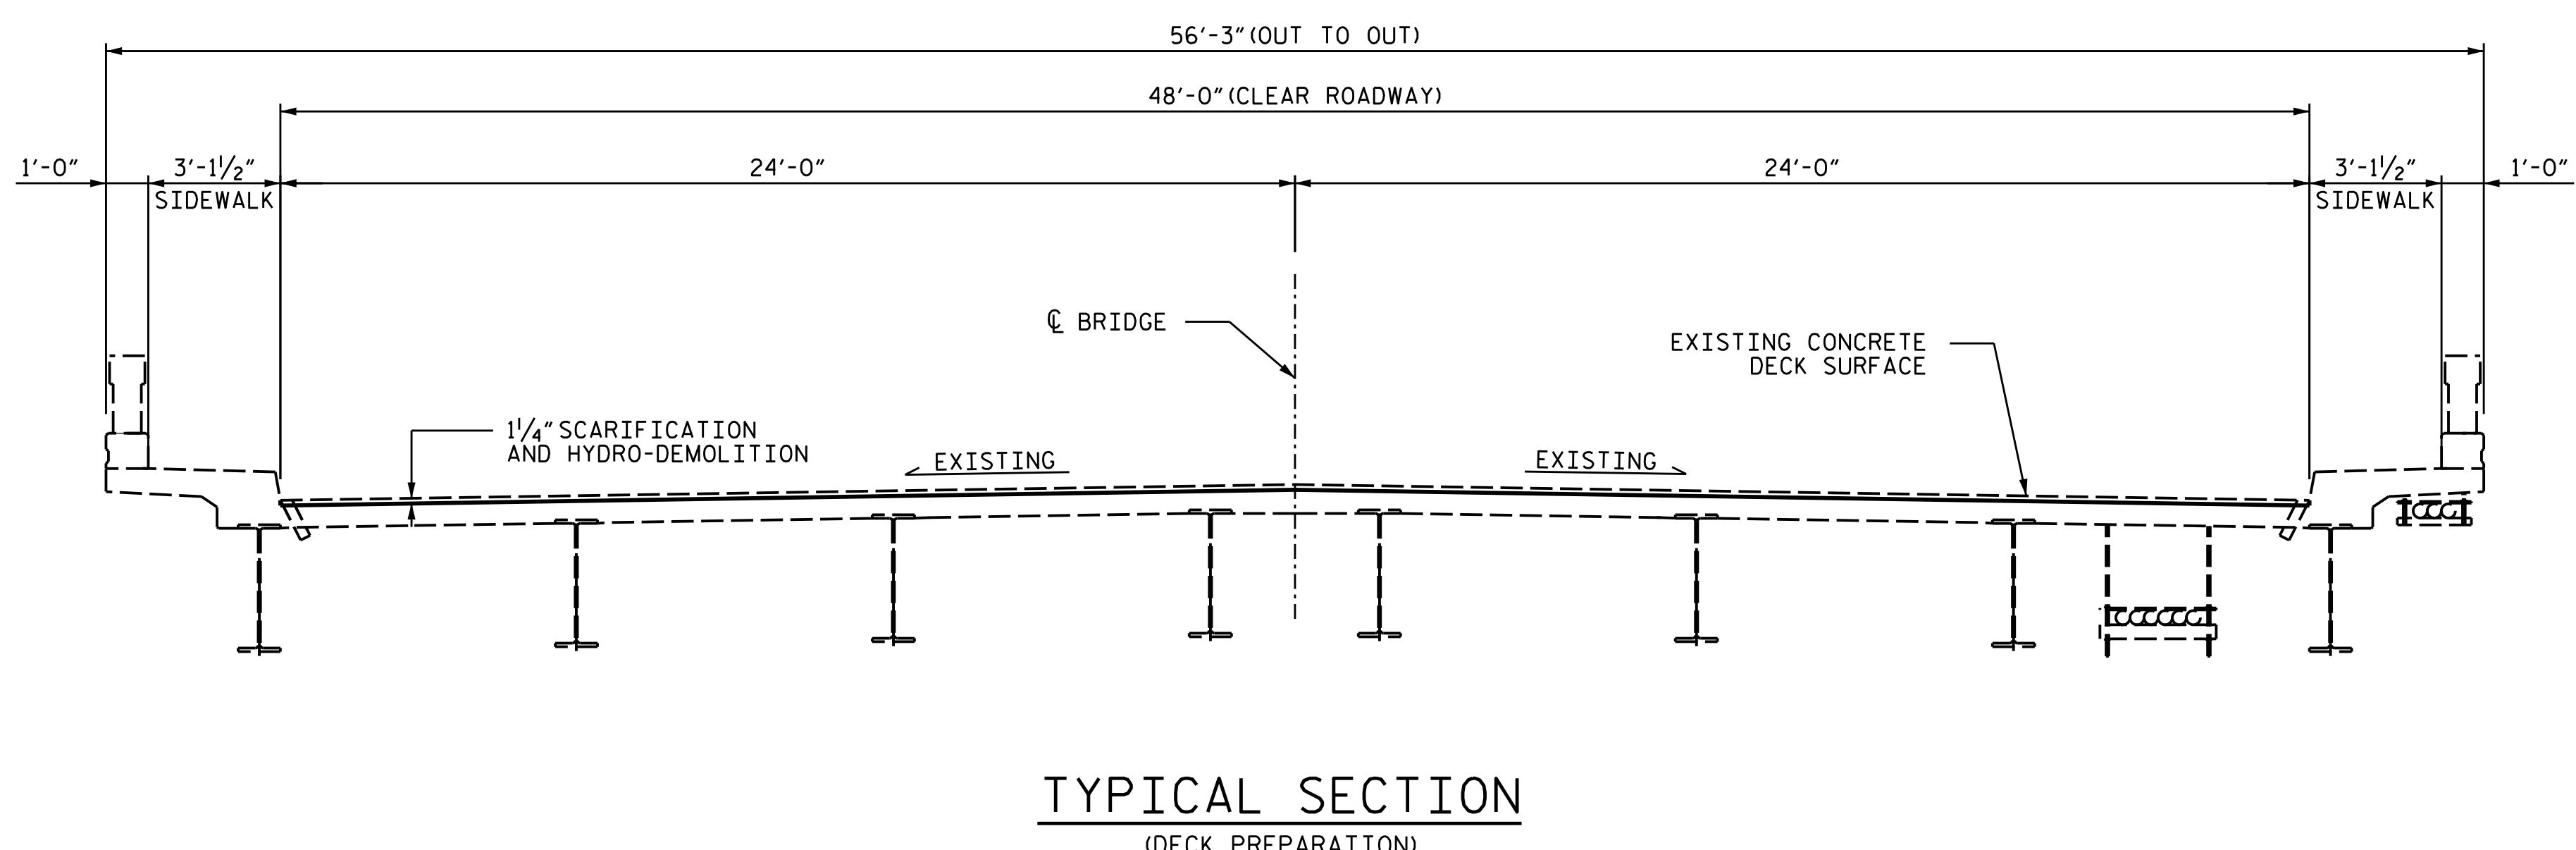

TYPICAL SECTION
(DECK PREPARATION)

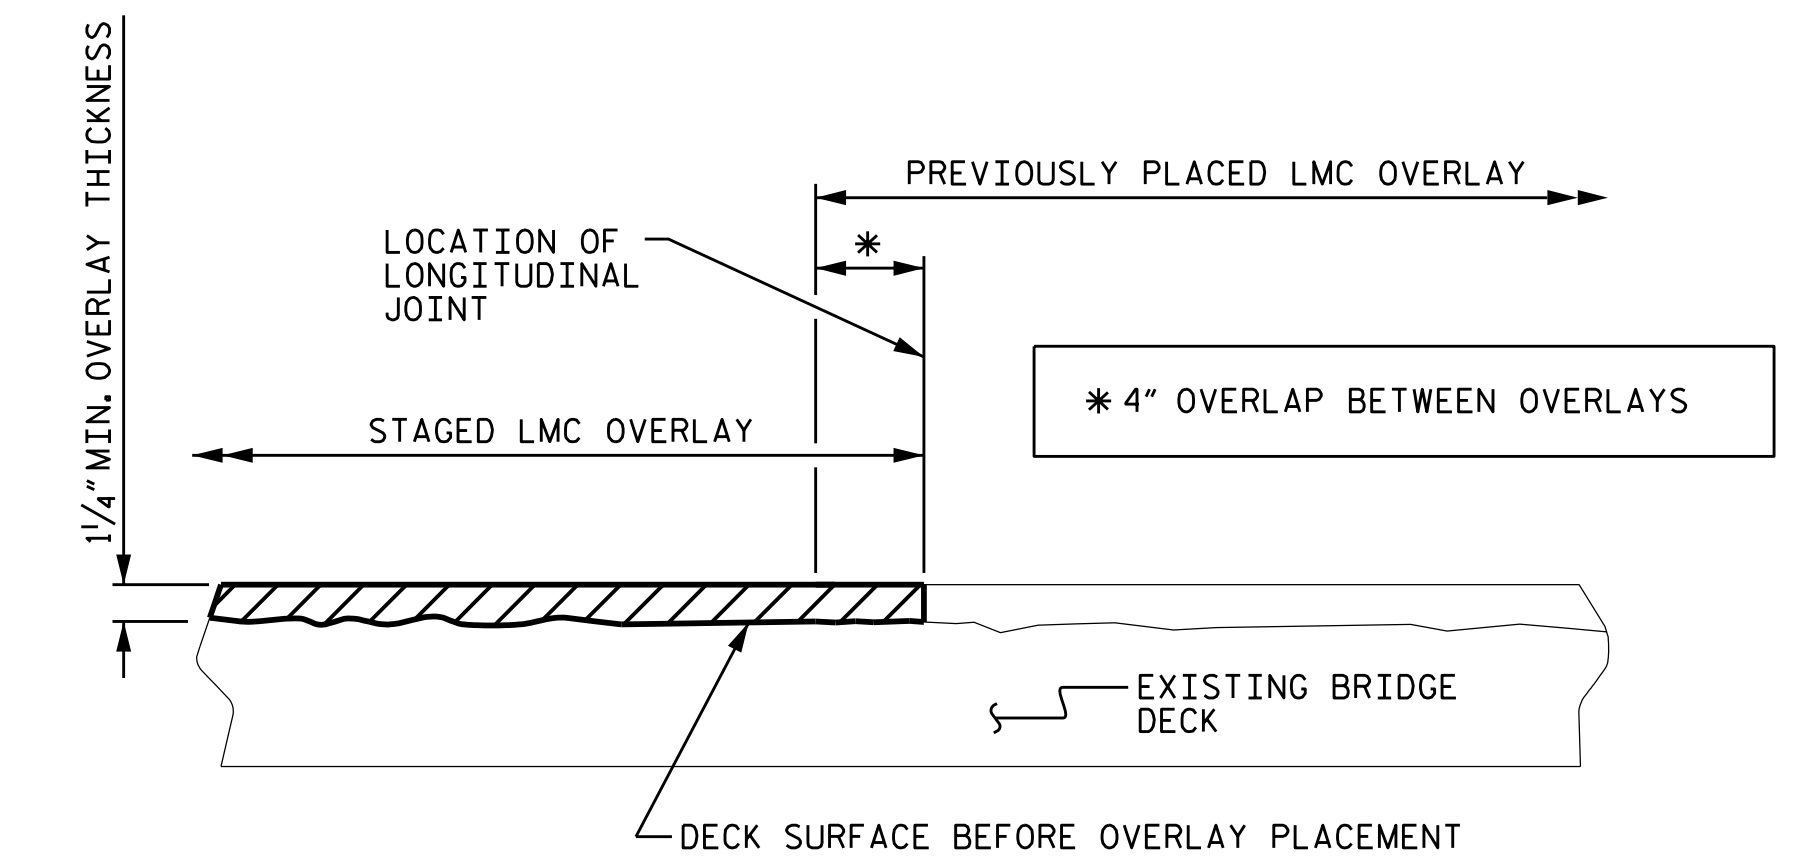

STAGED LMC OVERLAY JOINT
(AS NEEDED)

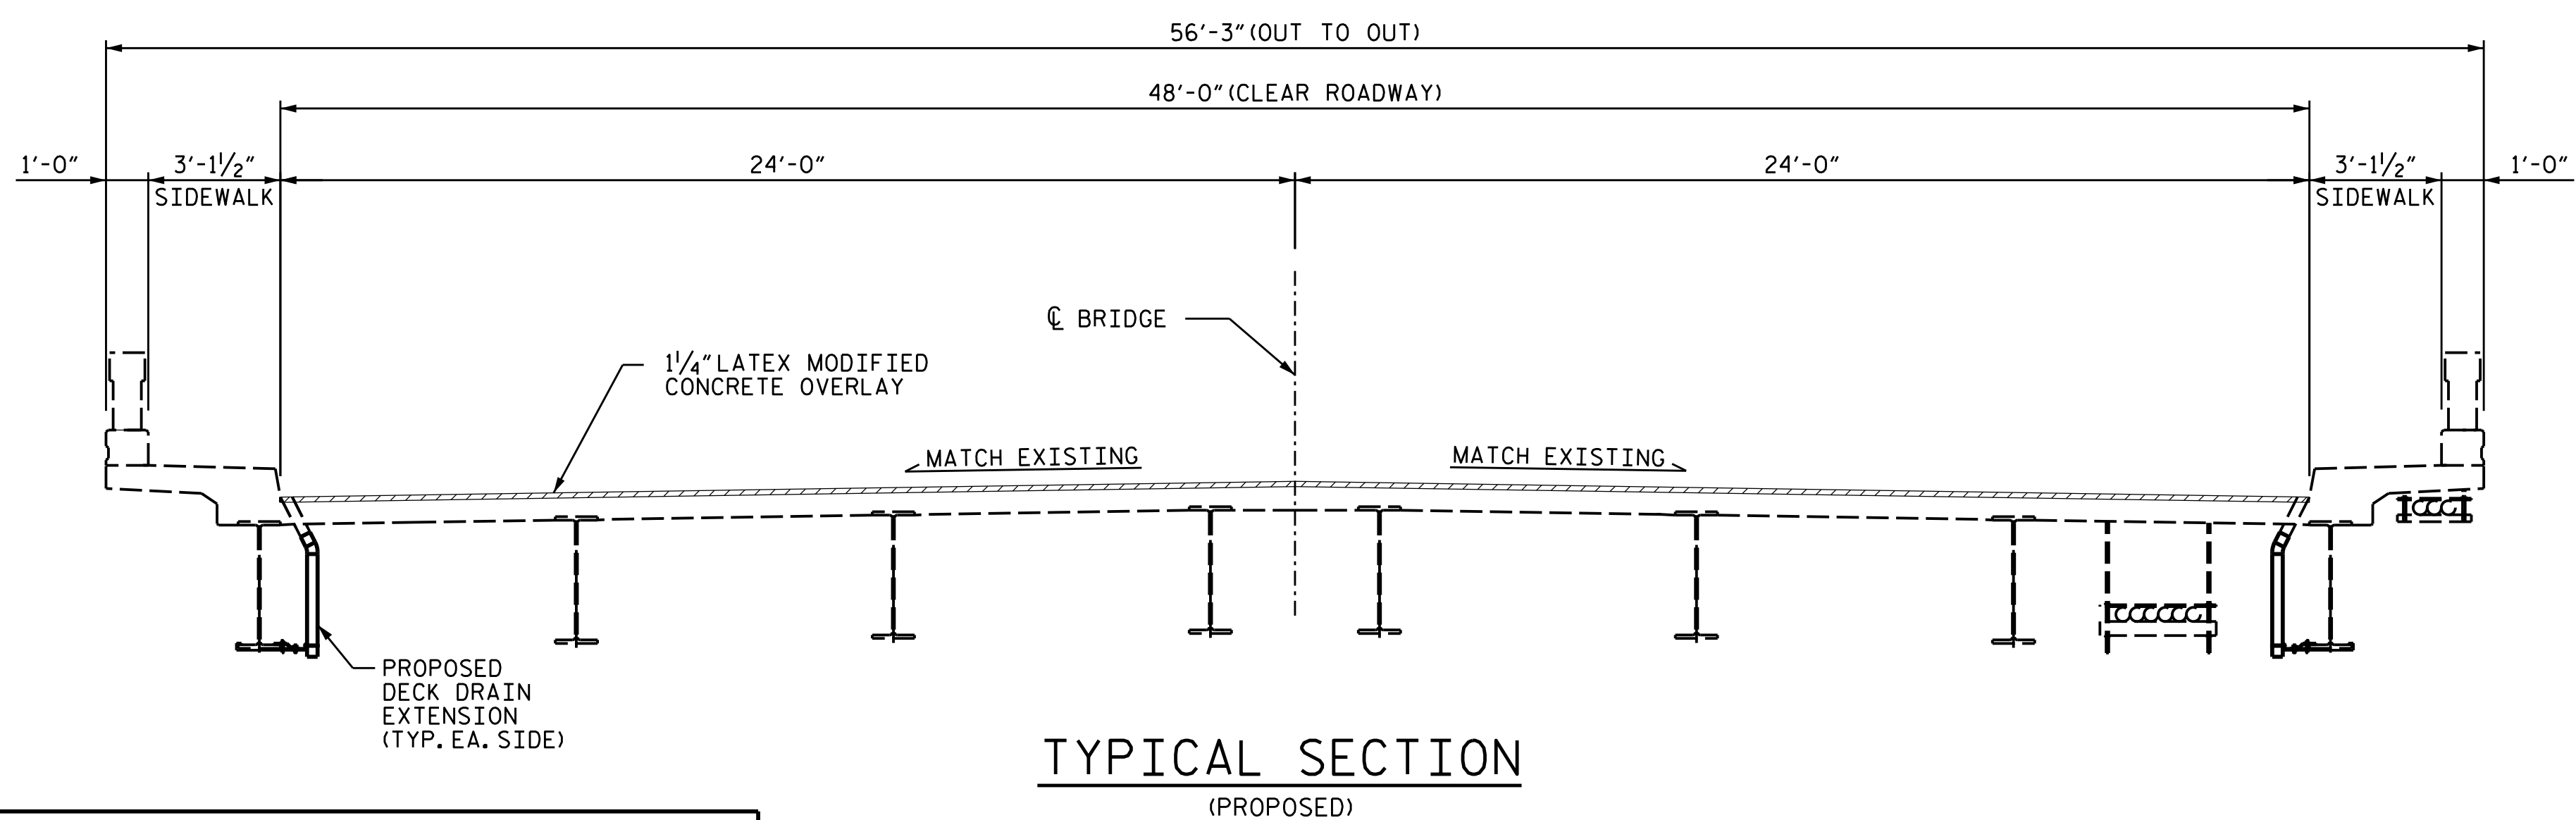

TYPICAL SECTION
(PROPOSED)

PROJECT NO. 15BPR.47
EDGECOMBE COUNTY
 BRIDGE NO. 320051



STATE OF NORTH CAROLINA
 DEPARTMENT OF TRANSPORTATION
 RALEIGH

TYPICAL SECTION AND SURFACE PREPARATION DETAILS

DRAWN BY : A. Y. GODFREY DATE : 01/2022
 CHECKED BY : G. AYES DATE : 02/2022

REVISIONS						SHEET NO.
NO.	BY:	DATE:	NO.	BY:	DATE:	S1-2
1			3			TOTAL SHEETS
2			4			31

DOCUMENT NOT CONSIDERED FINAL UNLESS ALL SIGNATURES COMPLETED